


BUILDING LEGEND

- PROPOSED
- RELATIVE LEVEL TO A.H.D.
- EXISTING BUILDING

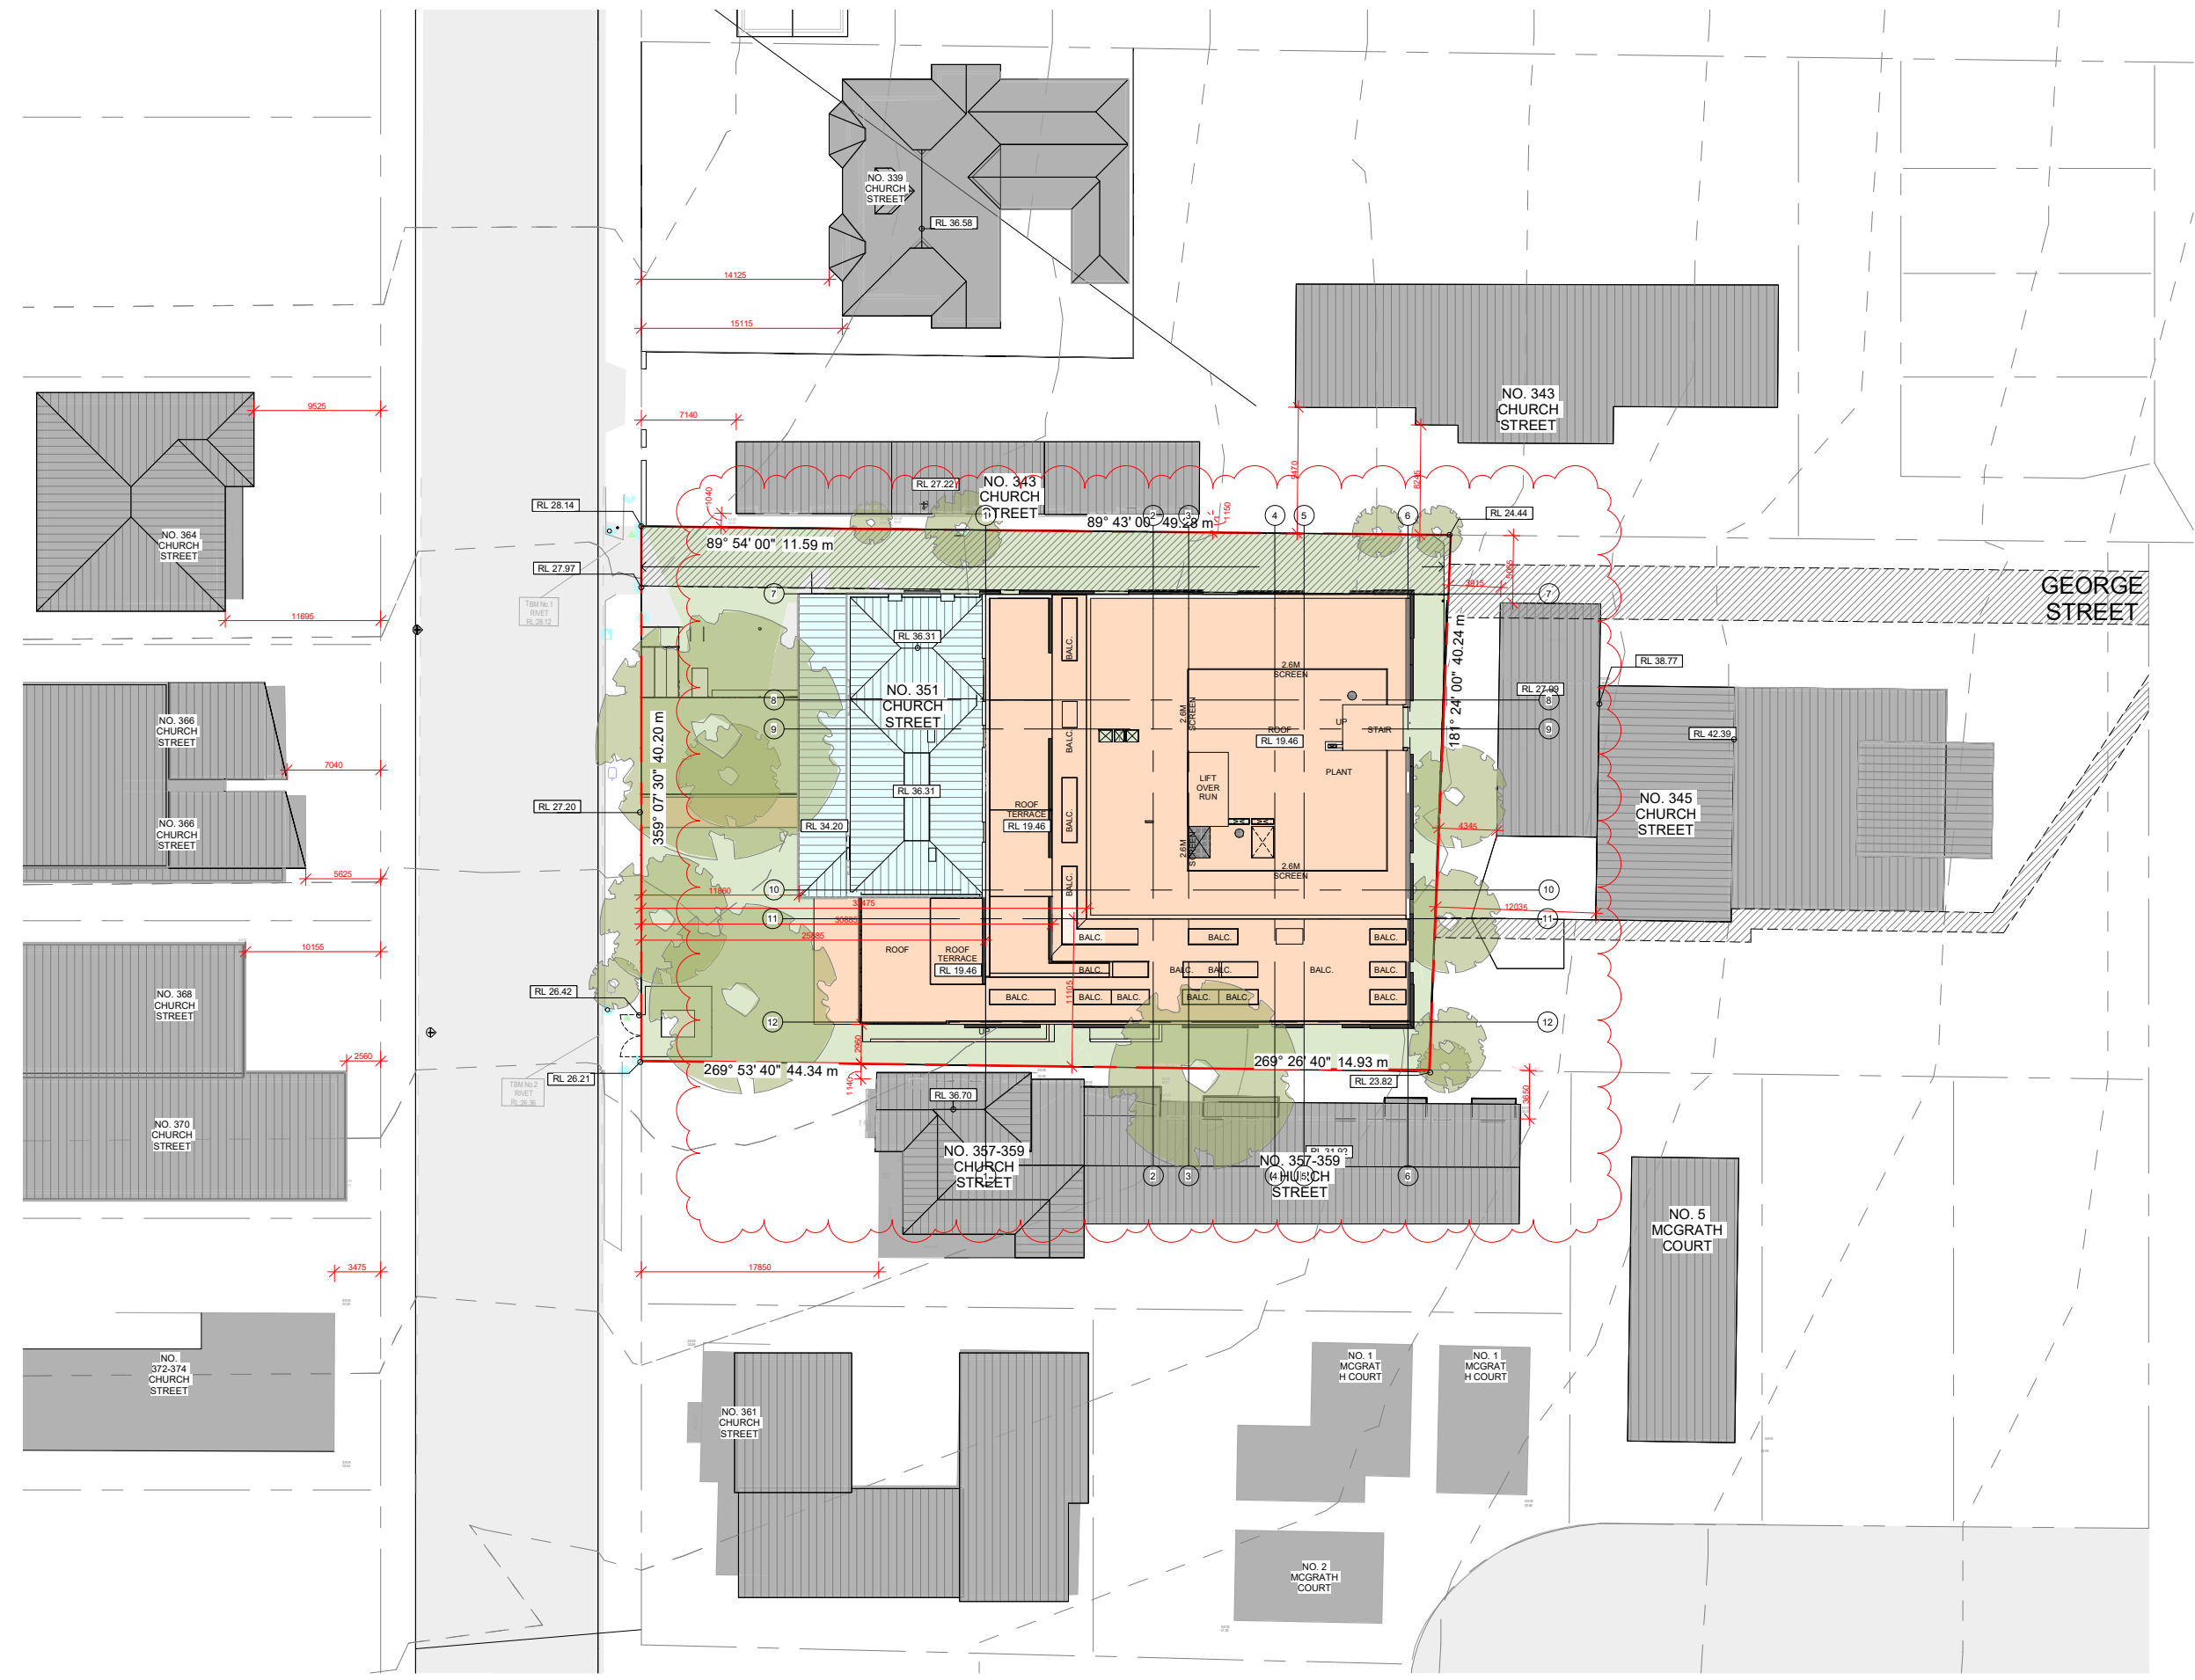

NOTE: ALL INTERNAL DETAILS ARE INDICATIVE ONLY, AND SUBJECT TO CHANGE



CHT Architects Pty Ltd
 44 Oxford Street
 Collingwood VIC 3066
 Post Office Box 1352
 Collingwood VIC 3066
 Telephone 03 9417 1944
 Facsimile 03 9415 1847
 info@chtarchitects.com.au
 chtarchitects.com.au


Copyright © CHT Architects Pty Ltd.
 The drawings, designs, and specifications and copyright therein are the property of CHT Architects Pty Ltd, and must not be used, copied, or reproduced wholly or in part without the express written permission of CHT Architects Pty Ltd.
 Do not scale drawings. Use given dimensions only.
 Any discrepancy in drawings or specifications shall be referred to CHT Architects Pty Ltd.

Project **MECWACARE**
 351 CHURCH ST, RICHMOND, VIC, 3121
 Client **mecwacare**

No.	Date	Notes
A	21 OCT 2016	TOWNPLANNING SUBMISSION
B	27 APRIL 2017	CONSULTANT ISSUE
C	18 MAY 2017	CONSULTANT ISSUE
D	4 NOV 2017	COUNCIL RESOLVE
E	4 APRIL 2018	PANEL ISSUE

Title **PROPOSED SITE PLAN**
 Sheet **PRELIMINARY NOT FOR CONSTRUCTION**

Sheet No. **TP03**
 Revision **D**
 Scale **1:250@A1**
 Date **4 APRIL 2018**

 

16127

Drawn by: J.O. Checked by: J.M.

16127 - 20/08/2018 2:24:28 PM



DEMOLITION LEGEND	
	TO BE DEMOLISHED
	EXISTING
	RELATIVE LEVEL TO A.H.D.

16127 - 20/08/2018 2:24:32 PM



CHT Architects Pty Ltd
44 Oxford Street
Collingwood VIC 3066
Post Office Box 1352
Collingwood VIC 3066
Telephone 03 9417 1944
Facsimile 03 9415 1847
info@chtarchitects.com.au
chtarchitects.com.au

Copyright © CHT Architects Pty Ltd.
The drawings, designs, and specifications and copyright therein are the property of CHT Architects Pty Ltd. and must not be used, copied, or reproduced wholly or in part without the express written permission of CHT Architects Pty Ltd.
Do not scale drawings. Use given dimensions only.
Any discrepancy in drawings or specifications shall be referred to CHT Architects Pty Ltd.


Project **MECWACARE**
351 CHURCH ST, RICHMOND, VIC, 3121
Client **mecwacare**

No.	Date	Notes
A	21 OCT 2016	TOWNPLANNING SUBMISSION
B	27 APRIL 2017	CONSULTANT ISSUE
C	18 MAY 2017	CONSULTANT ISSUE
D	4 NOV 2017	COUNCIL RESOLVE
E	4 APRIL 2018	PANEL ISSUE

Title **DEMOLITION PLAN - GROUND FLOOR**
Sheet **PRELIMINARY NOT FOR CONSTRUCTION**

Sheet No. **TP04**
Scale **1:100@A1**
Date **4 APRIL 2018**

Revision **D**
16127
Drawn by: J.O. Checked by: J.M.

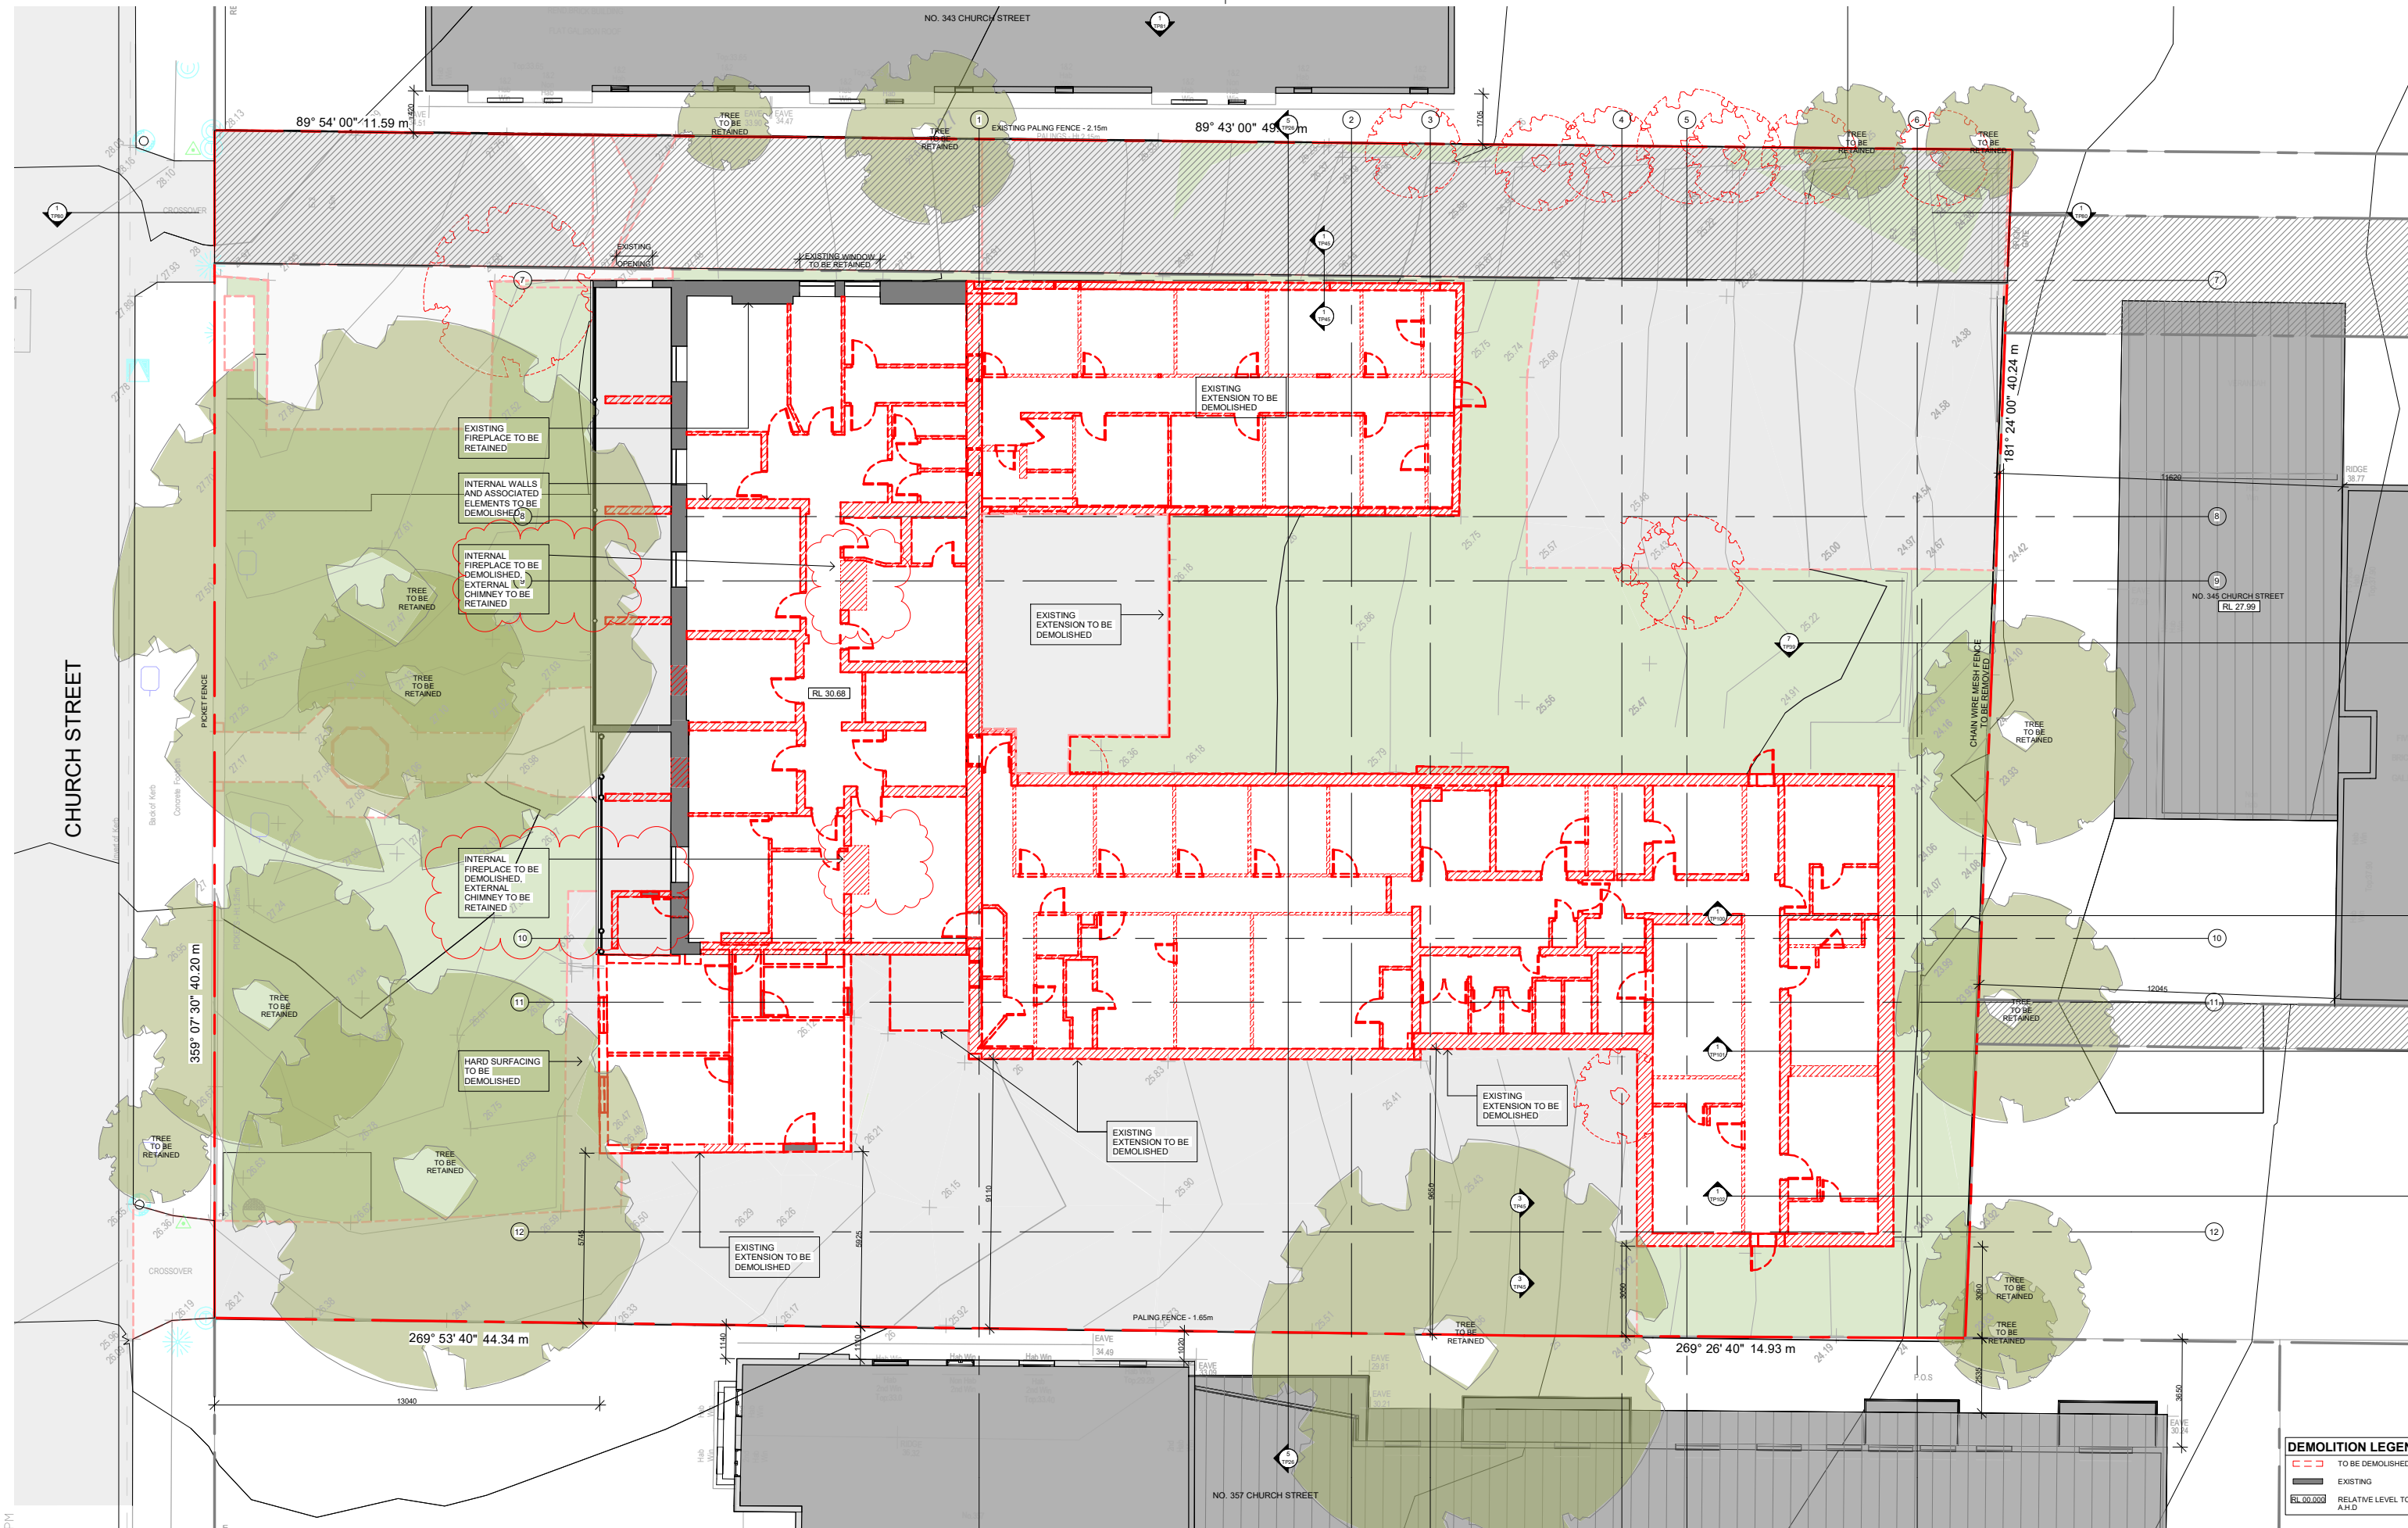

DEMOLITION LEGEND	
- - -	TO BE DEMOLISHED
	EXISTING
RL 00.000	RELATIVE LEVEL TO A.H.D.

16127 - 20/08/2018 2:24:38 PM



CHT Architects Pty Ltd
 44 Oxford Street
 Collingwood VIC 3066
 Post Office Box 1352
 Collingwood VIC 3066
 Telephone 03 9417 1944
 Facsimile 03 9415 1847
 info@chtarchitects.com.au
 chtarchitects.com.au

Copyright © CHT Architects Pty Ltd.
 The drawings, designs, and specifications and copyright therein are the property of CHT Architects Pty Ltd. and must not be used, copied, or reproduced wholly or in part without the express written permission of CHT Architects Pty Ltd.
 Do not scale drawings. Use given dimensions only.
 Any discrepancy in drawings or specifications shall be referred to CHT Architects Pty Ltd.


MECWACARE
 351 CHURCH ST, RICHMOND, VIC, 3121
 Client **mecwacare**

No.	Date	Notes
A	21 OCT 2016	TOWNPLANNING SUBMISSION
B	27 APRIL 2017	CONSULTANT ISSUE
P4	18 MAY 2017	CONSULTANT ISSUE
D	4 APRIL 2018	PANEL ISSUE

Title **DEMOLITION PLAN - FIRST FLOOR**
 Sheet **PRELIMINARY NOT FOR CONSTRUCTION**

Sheet No. **TP05**
 Scale **1 : 100@A1**
 Date **4 APRIL 2018**

Revision **D**
16127
 Drawn by: J.O. Checked by: J.M.

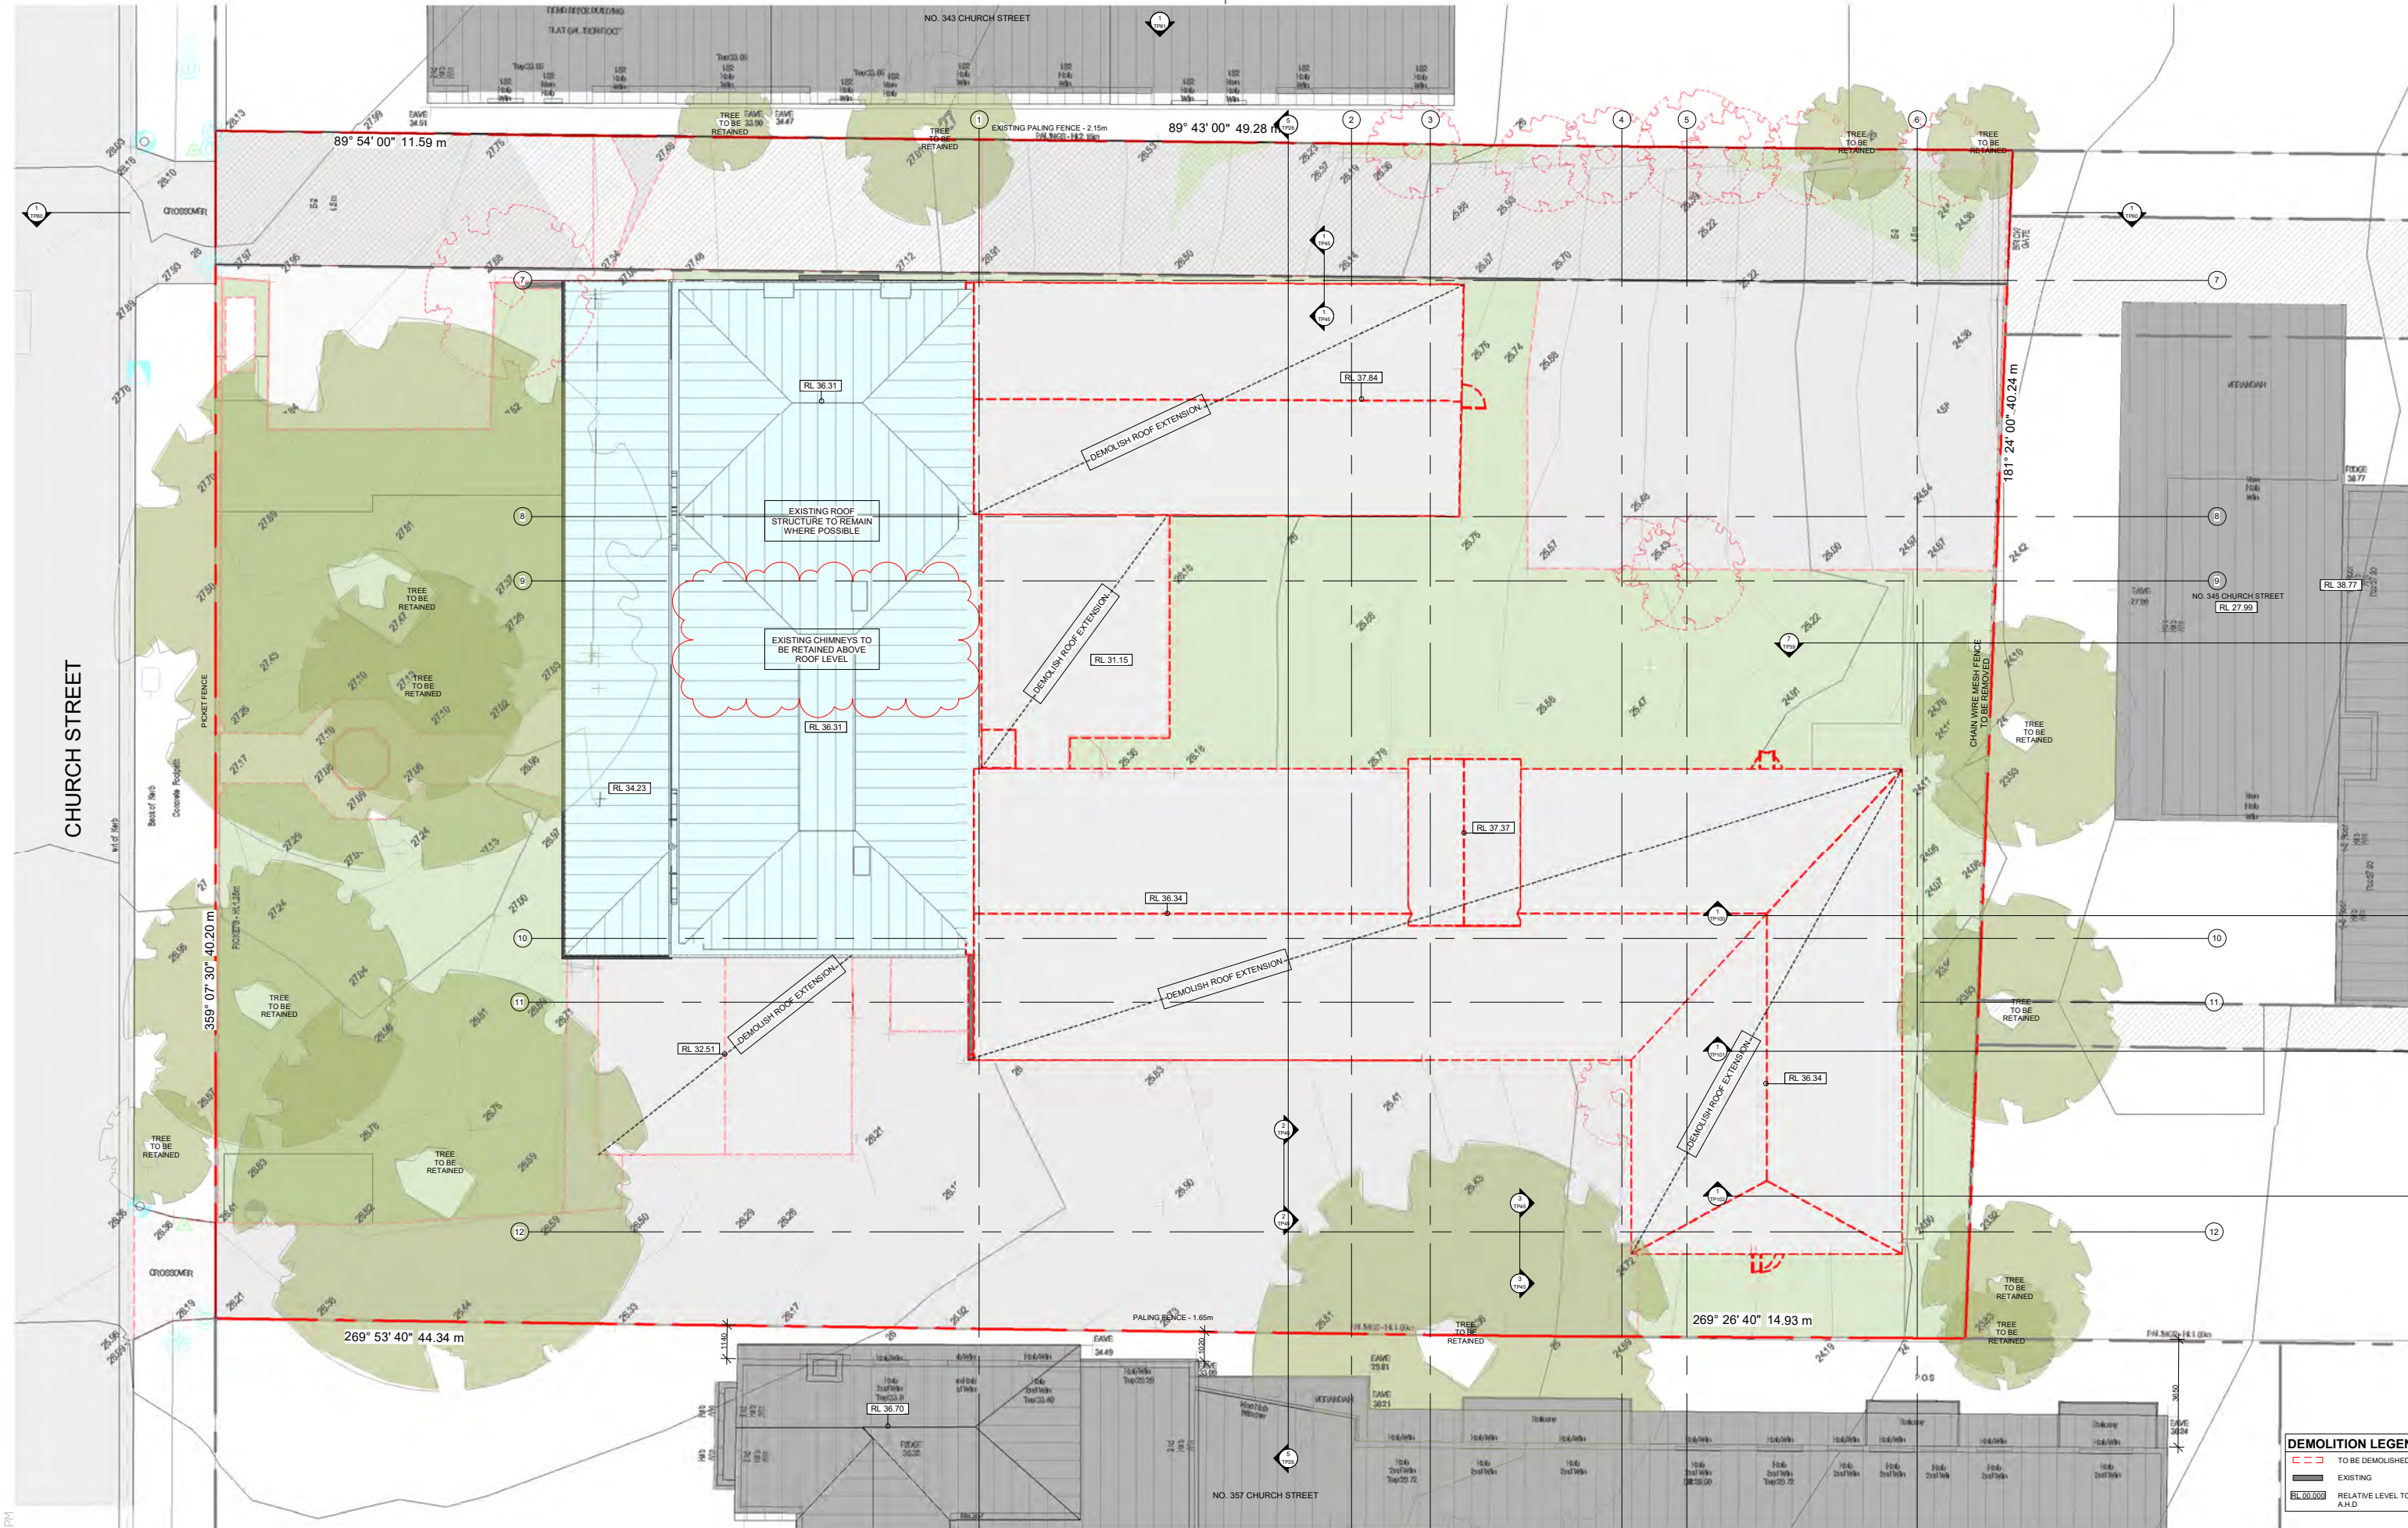

DEMOLITION LEGEND	
	TO BE DEMOLISHED
	EXISTING
	RELATIVE LEVEL TO A.H.D.



CHT Architects Pty Ltd
 44 Oxford Street
 Collingwood VIC 3066
 Post Office Box 1352
 Collingwood VIC 3066
 Telephone 03 9417 1944
 Facsimile 03 9415 1847
 info@chtarchitects.com.au
 chtarchitects.com.au

Copyright © CHT Architects Pty Ltd.
 The drawings, designs, and specifications and copyright therein are the property of CHT Architects Pty Ltd. and must not be used, copied, or reproduced wholly or in part without the express written permission of CHT Architects Pty Ltd.
 Do not scale drawings. Use given dimensions only.
 Any discrepancy in drawings or specifications shall be referred to CHT Architects Pty Ltd.

Project **MECWACARE**
 351 CHURCH ST, RICHMOND, VIC, 3121
 Client **mecwacare**

No.	Date	Notes
A	21 OCT 2016	TOWNPLANNING SUBMISSION
B	27 APRIL 2017	CONSULTANT ISSUE
P4	18 MAY 2017	CONSULTANT ISSUE
D	4 APRIL 2018	PANEL ISSUE


Title **DEMOLITION PLAN - ROOF**
 Sheet **PRELIMINARY**
NOT FOR CONSTRUCTION

Sheet No. **TP06**
 Scale **1:100@A1**
 Date **4 APRIL 2018**

Revision **D**
16127
 Drawn by: J.O. Checked by: J.M.

16127 - 20/08/2018 2:24:44 PM

16127 - 20/08/2018 2:44:45 PM

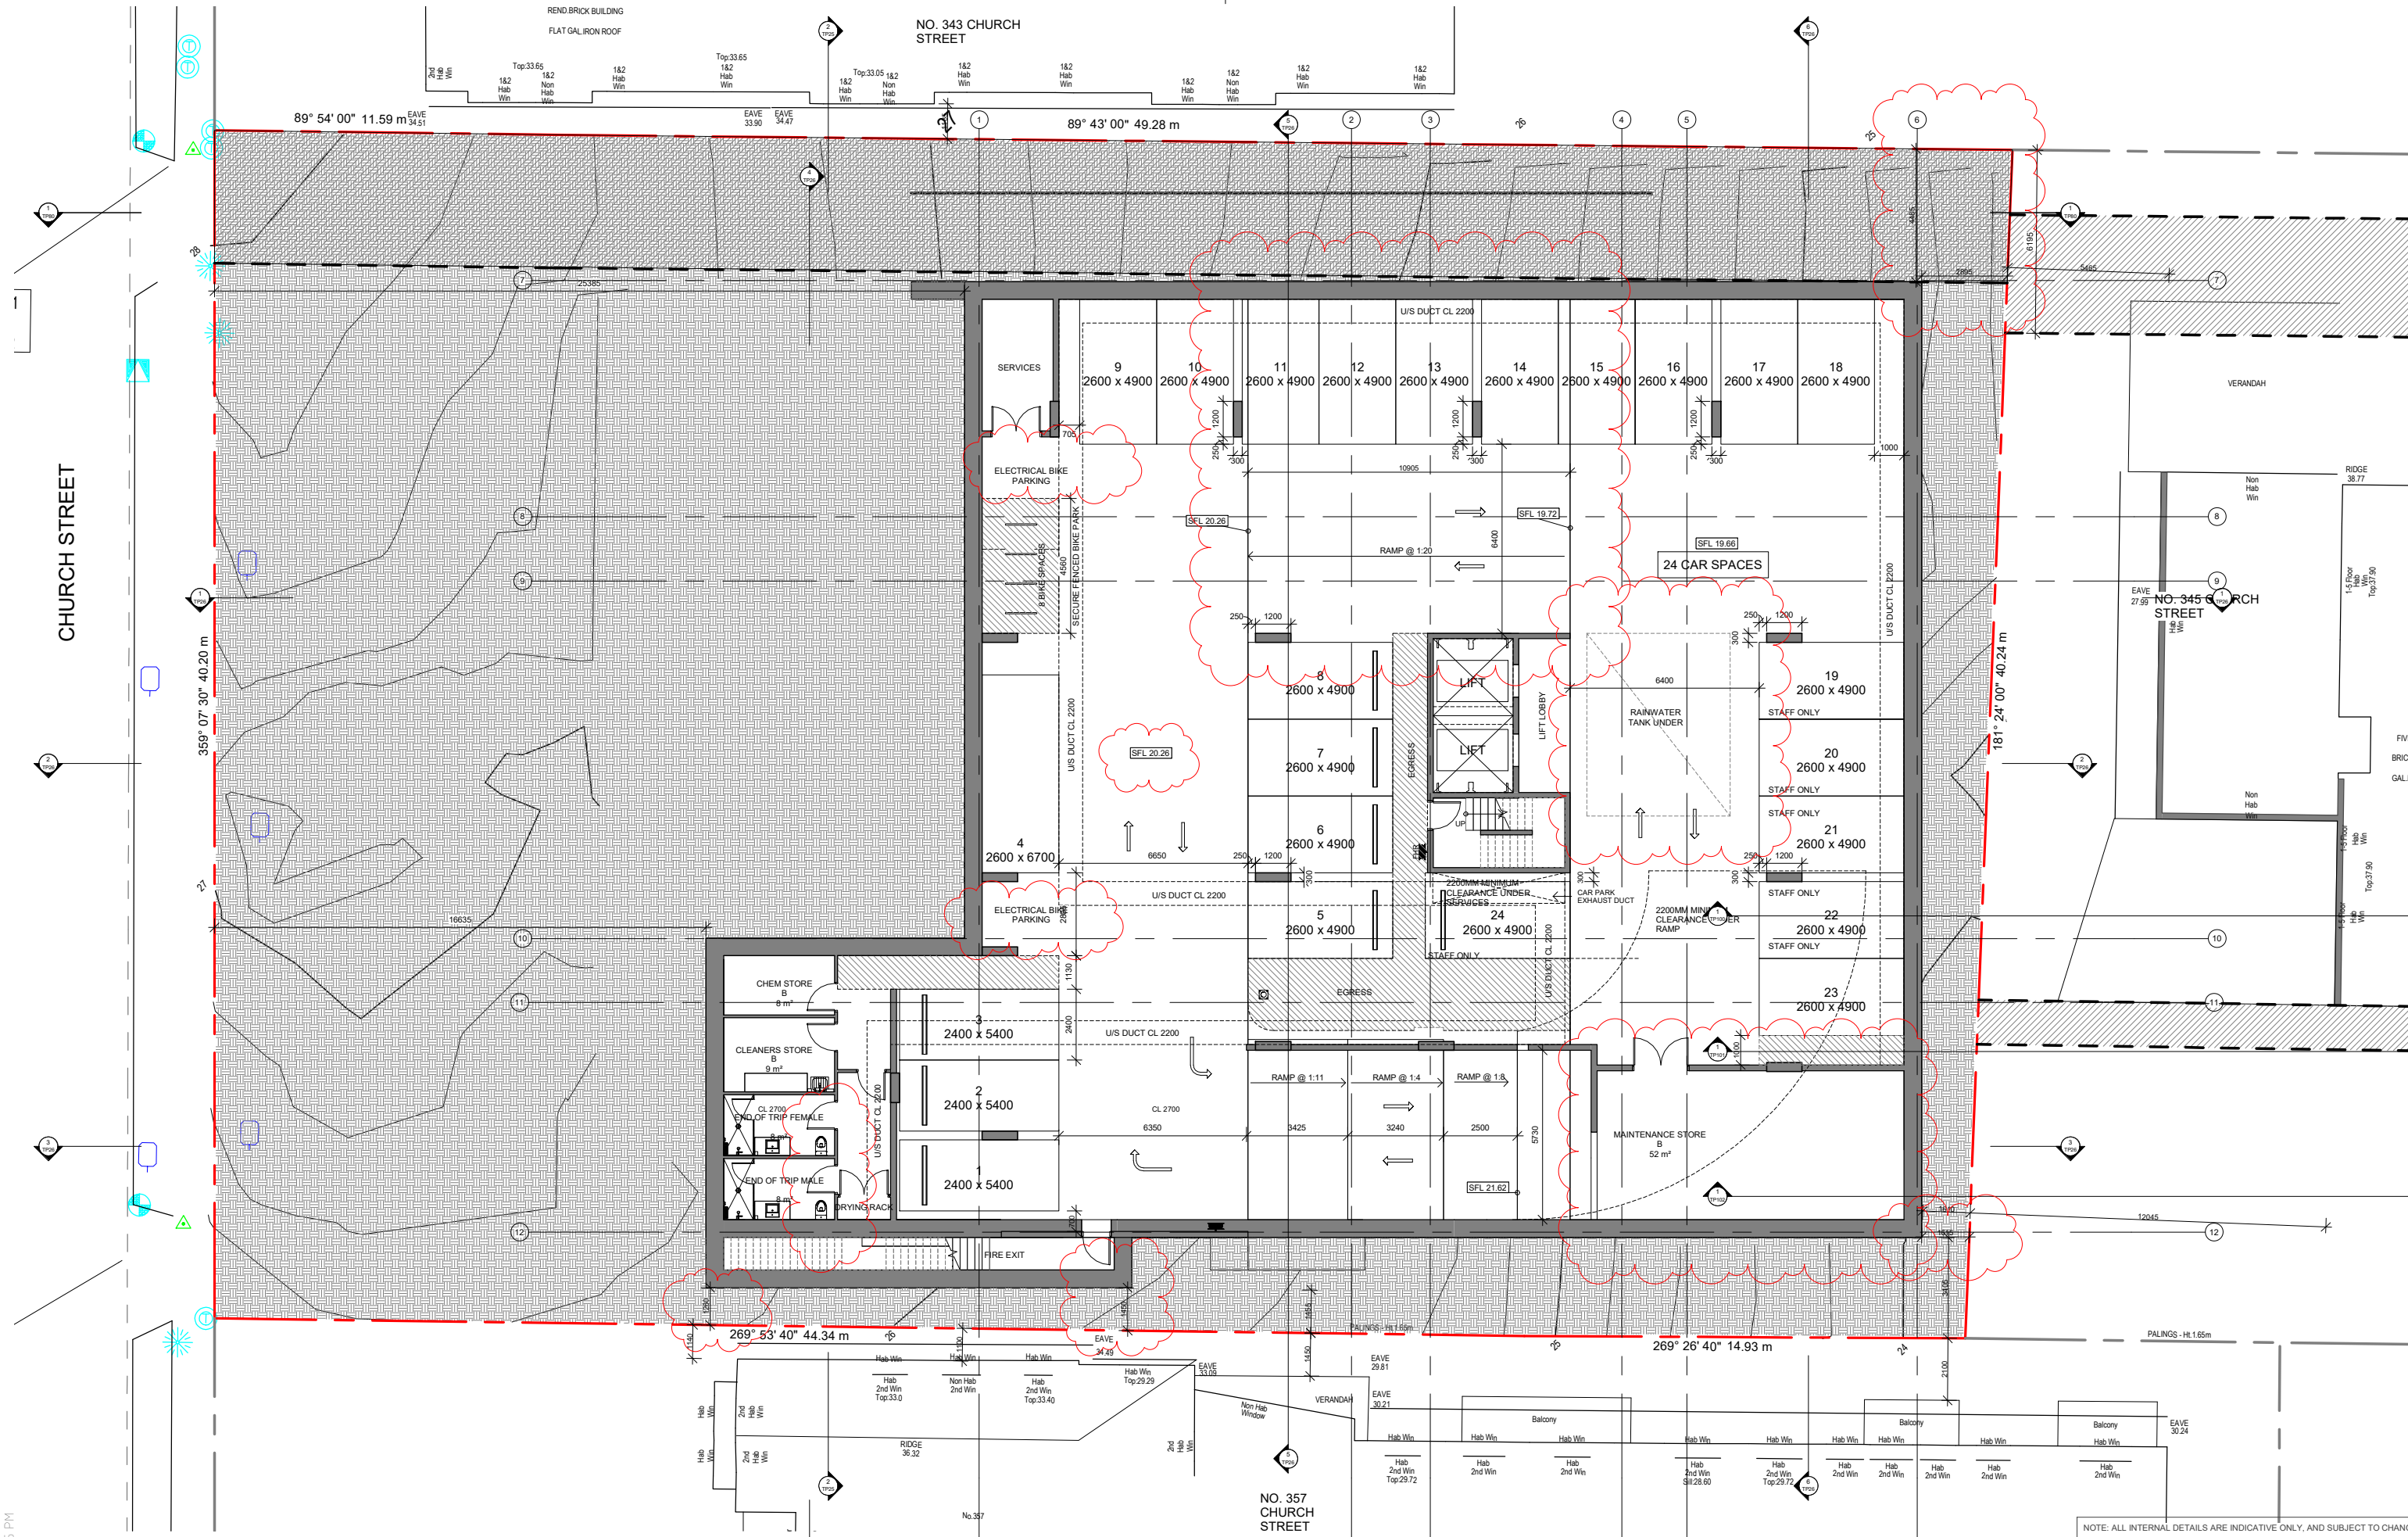

CHT Architects Pty Ltd
 44 Oxford Street
 Collingwood VIC 3066
 Post Office Box 1362
 Collingwood VIC 3066
 Telephone 03 9417 1944
 Facsimile 03 9415 1847
 info@chtarchitects.com.au
 chtarchitects.com.au

Copyright © CHT Architects Pty Ltd.
 The drawings, designs, and specifications and copyright therein are the property of CHT Architects Pty Ltd, and must not be used, copied, or reproduced wholly or in part without the express written permission of CHT Architects Pty Ltd.
 Do not scale drawings. Use given dimensions only.
 Any discrepancy in drawings or specifications shall be referred to CHT Architects Pty Ltd.

Project
MECWACARE
 351 CHURCH ST, RICHMOND, VIC, 3121
 Client
mecwacare

Amendments		Notes	
No.	Date		
A	21 OCT 2016	TOWNPLANNING SUBMISSION	
B	27 APRIL 2017	CONSULTANT ISSUE	
C	18 MAY 2017	CONSULTANT ISSUE	
D	4 NOV 2017	COUNCIL RESOLVE	
E	2 APRIL 2018	PANEL ISSUE	

Title
PROPOSED BASEMENT
 Sheet
**PRELIMINARY
 NOT FOR CONSTRUCTION**


NOTE: ALL INTERNAL DETAILS ARE INDICATIVE ONLY, AND SUBJECT TO CHANGE

Sheet No. **TP07** Revision **D**

Scale 1:100@A1
 Date **4 APRIL 2018**

Drawn by J.O. Checked by J.M.

16127

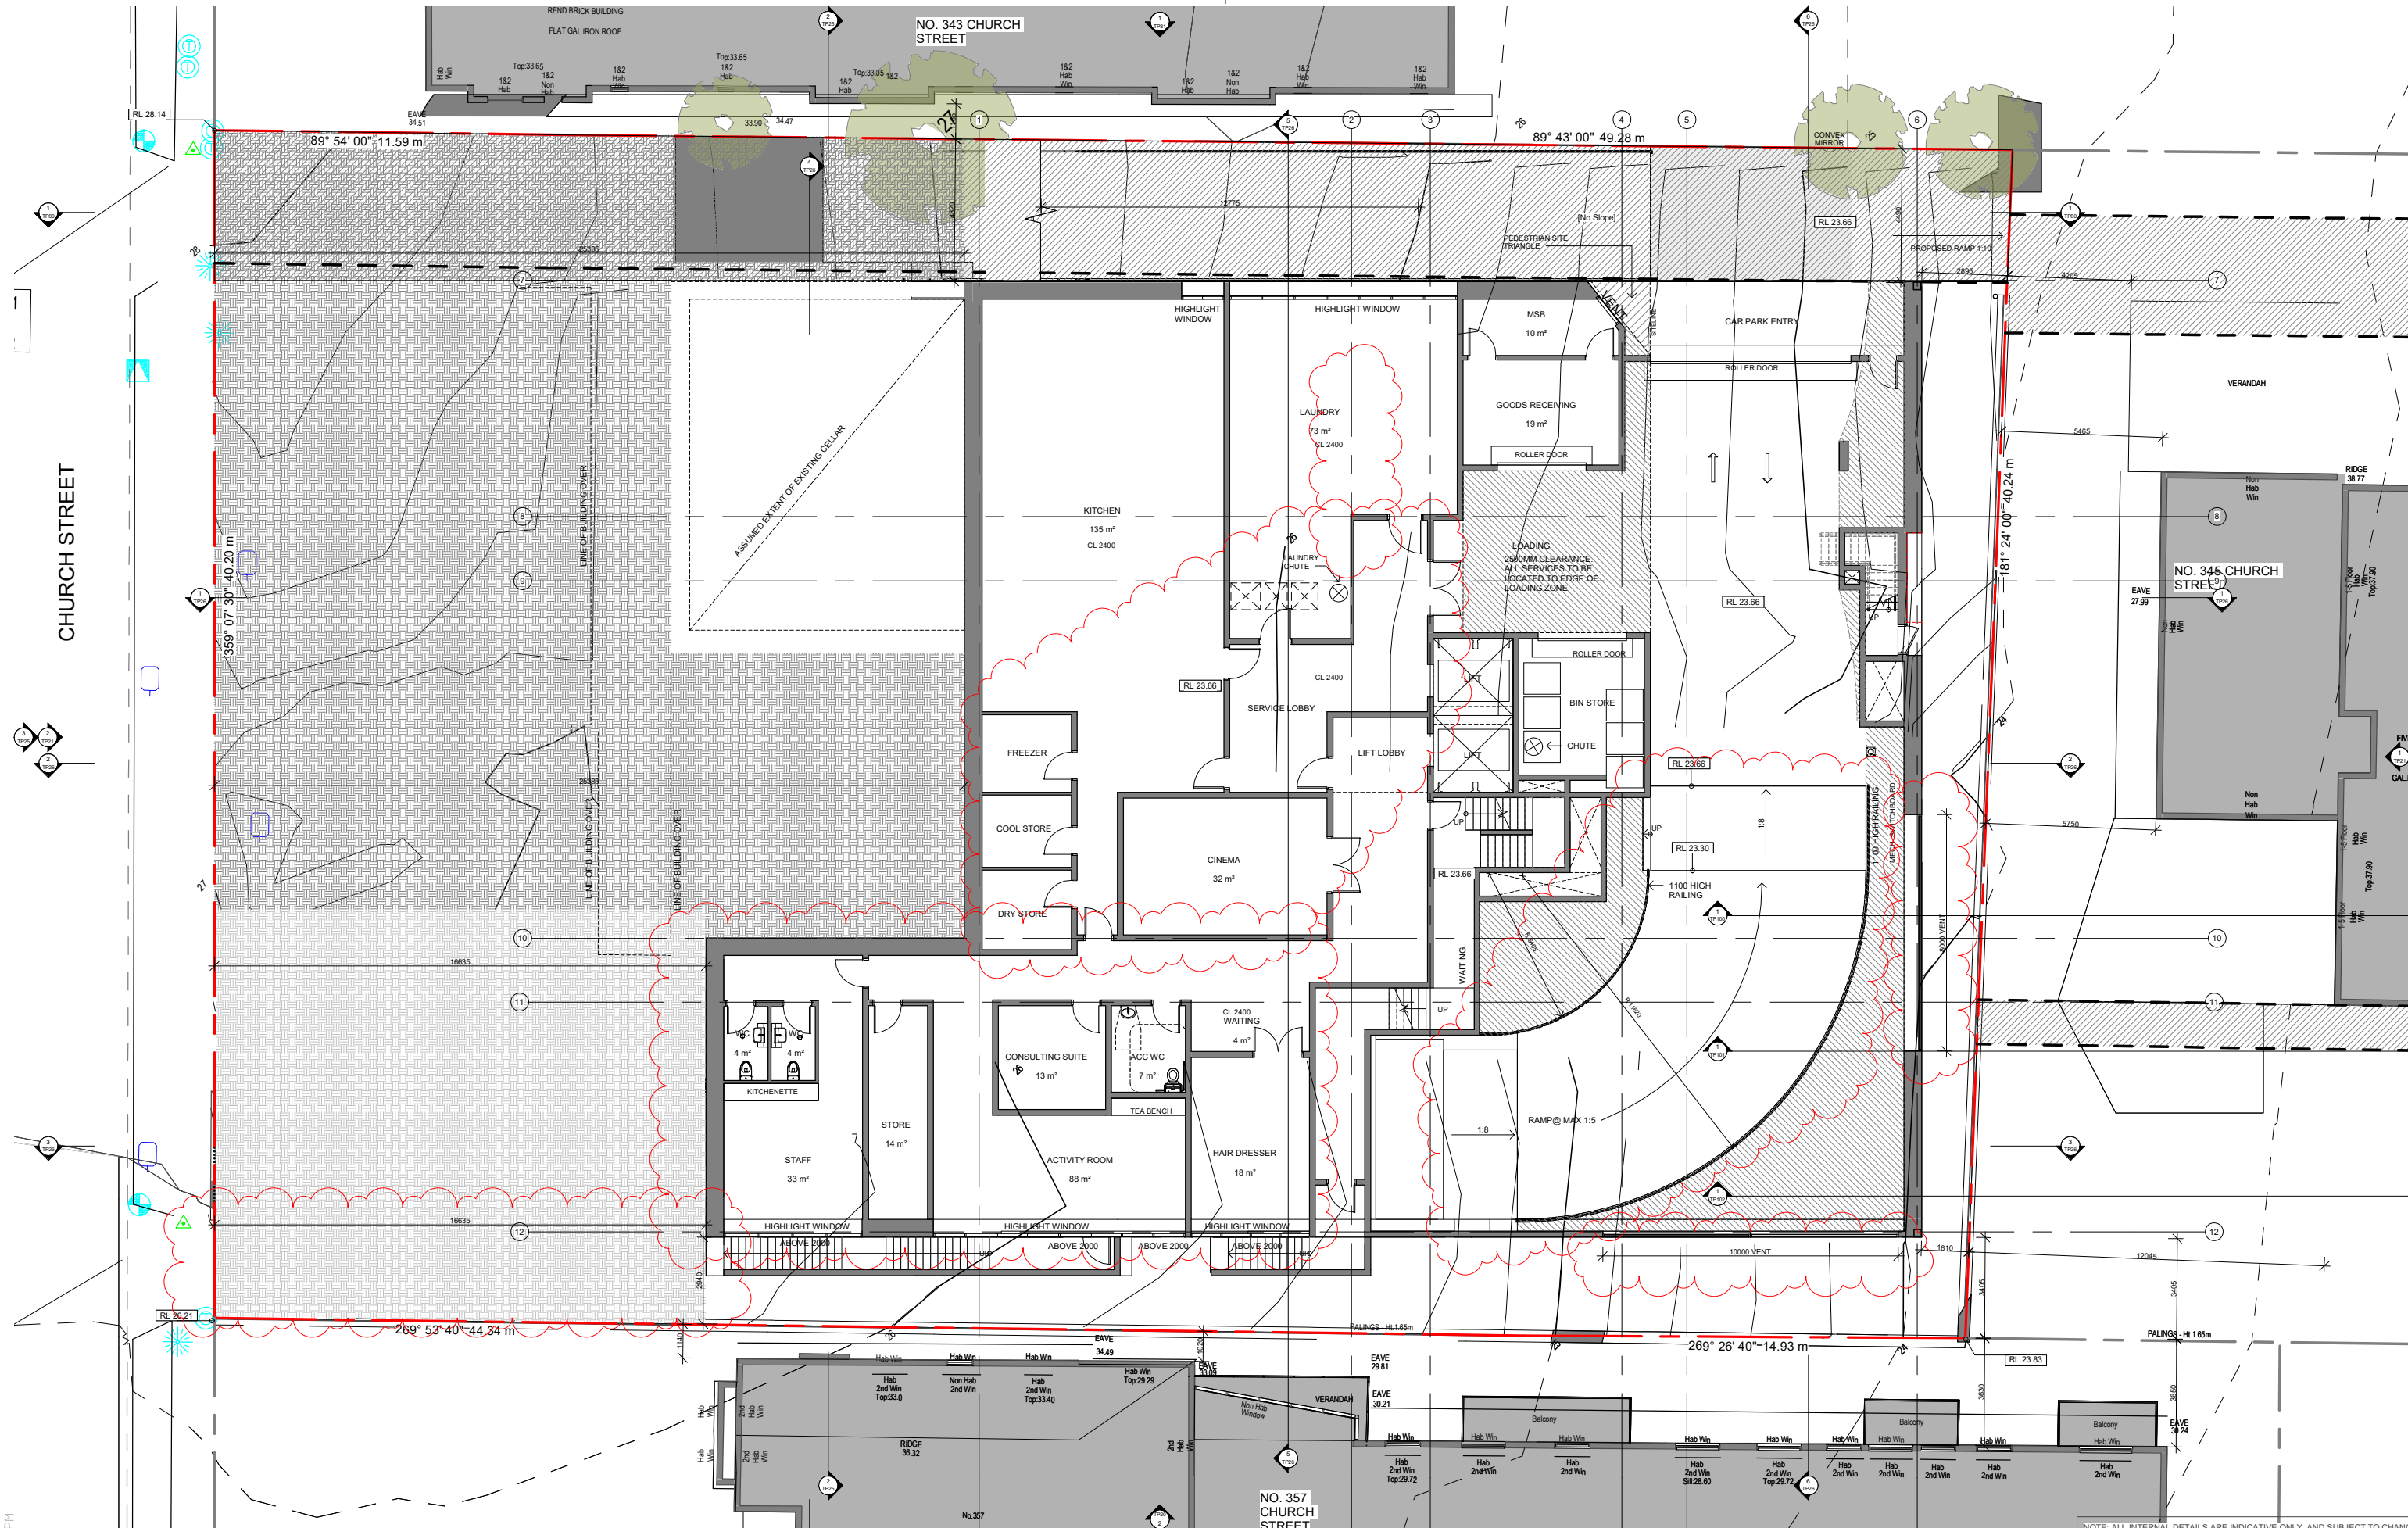

16127 - 20/08/2018 2:24:52 PM



CHT Architects Pty Ltd
 44 Oxford Street
 Collingwood VIC 3066
 Post Office Box 1362
 Collingwood VIC 3066
 Telephone 03 9417 1944
 Facsimile 03 9415 1847
 info@chtht.com.au
 chtht.com.au

Copyright © CHT Architects Pty Ltd.
 The drawings, designs, and specifications and copyright therein are the property of CHT Architects Pty Ltd. and must not be used, copied, or reproduced wholly or in part without the express written permission of CHT Architects Pty Ltd.
 Do not scale drawings. Use given dimensions only.
 Any discrepancy in drawings or specifications shall be referred to CHT Architects Pty Ltd.

MECWACARE
 351 CHURCH ST, RICHMOND, VIC, 3121
 mecwacare

No.	Date	Notes
A	21 OCT 2016	TOWNPLANNING SUBMISSION
B	22 APRIL 2017	CONSULTANT ISSUE
C	18 MAY 2017	CONSULTANT ISSUE
D	4 NOV 2017	COUNCIL RESOLVE
E	2 APRIL 2018	PANEL ISSUE

PROPOSED LOWER GROUND PLAN

PRELIMINARY
 NOT FOR CONSTRUCTION

Sheet No. **TP08**
 Scale 1:100@A1
 Date 4 APRIL 2018

Revision **D**
16127
 Drawn by: J.O. Checked by: J.M.

NOTE: ALL INTERNAL DETAILS ARE INDICATIVE ONLY, AND SUBJECT TO CHANGE



NO. OF ROOMS: 19

NOTE: ALL INTERNAL DETAILS ARE INDICATIVE ONLY, AND SUBJECT TO CHANGE



CHT Architects Pty Ltd
 44 Oxford Street
 Collingwood VIC 3066
 Post Office Box 1352
 Collingwood VIC 3066
 Telephone 03 9417 1944
 Facsimile 03 9415 1847
 info@chtarchitects.com.au
 chtarchitects.com.au

Copyright © CHT Architects Pty Ltd.
 The drawings, designs, and specifications and copyright therein are the property of CHT Architects Pty Ltd, and must not be used, copied, or reproduced wholly or in part without the express written permission of CHT Architects Pty Ltd.
 Do not scale drawings. Use given dimensions only.
 Any discrepancy in drawings or specifications shall be referred to CHT Architects Pty Ltd.


Project **MECWACARE**
 351 CHURCH ST, RICHMOND, VIC, 3121
 Client **mecwacare**

No.	Date	Notes
A	21 OCT 2016	TOWN PLANNING SUBMISSION
B	27 APRIL 2017	CONSULTANT ISSUE
PA	18 MAY 2017	CONSULTANT ISSUE
C	4 NOV 2017	COUNCIL RESOLVE
D	4 APRIL 2018	PANEL ISSUE

Title **PROPOSED GROUND FLOOR PLAN**
 Sheet **TP09**
 Scale **1:100@A1**
 Date **4 APRIL 2018**
 Status **PRELIMINARY NOT FOR CONSTRUCTION**

Revision **D**
 16127
 31
 Drawn by: J.O. Checked by: J.M.

16127-20/06/2018 11:27:59 AM

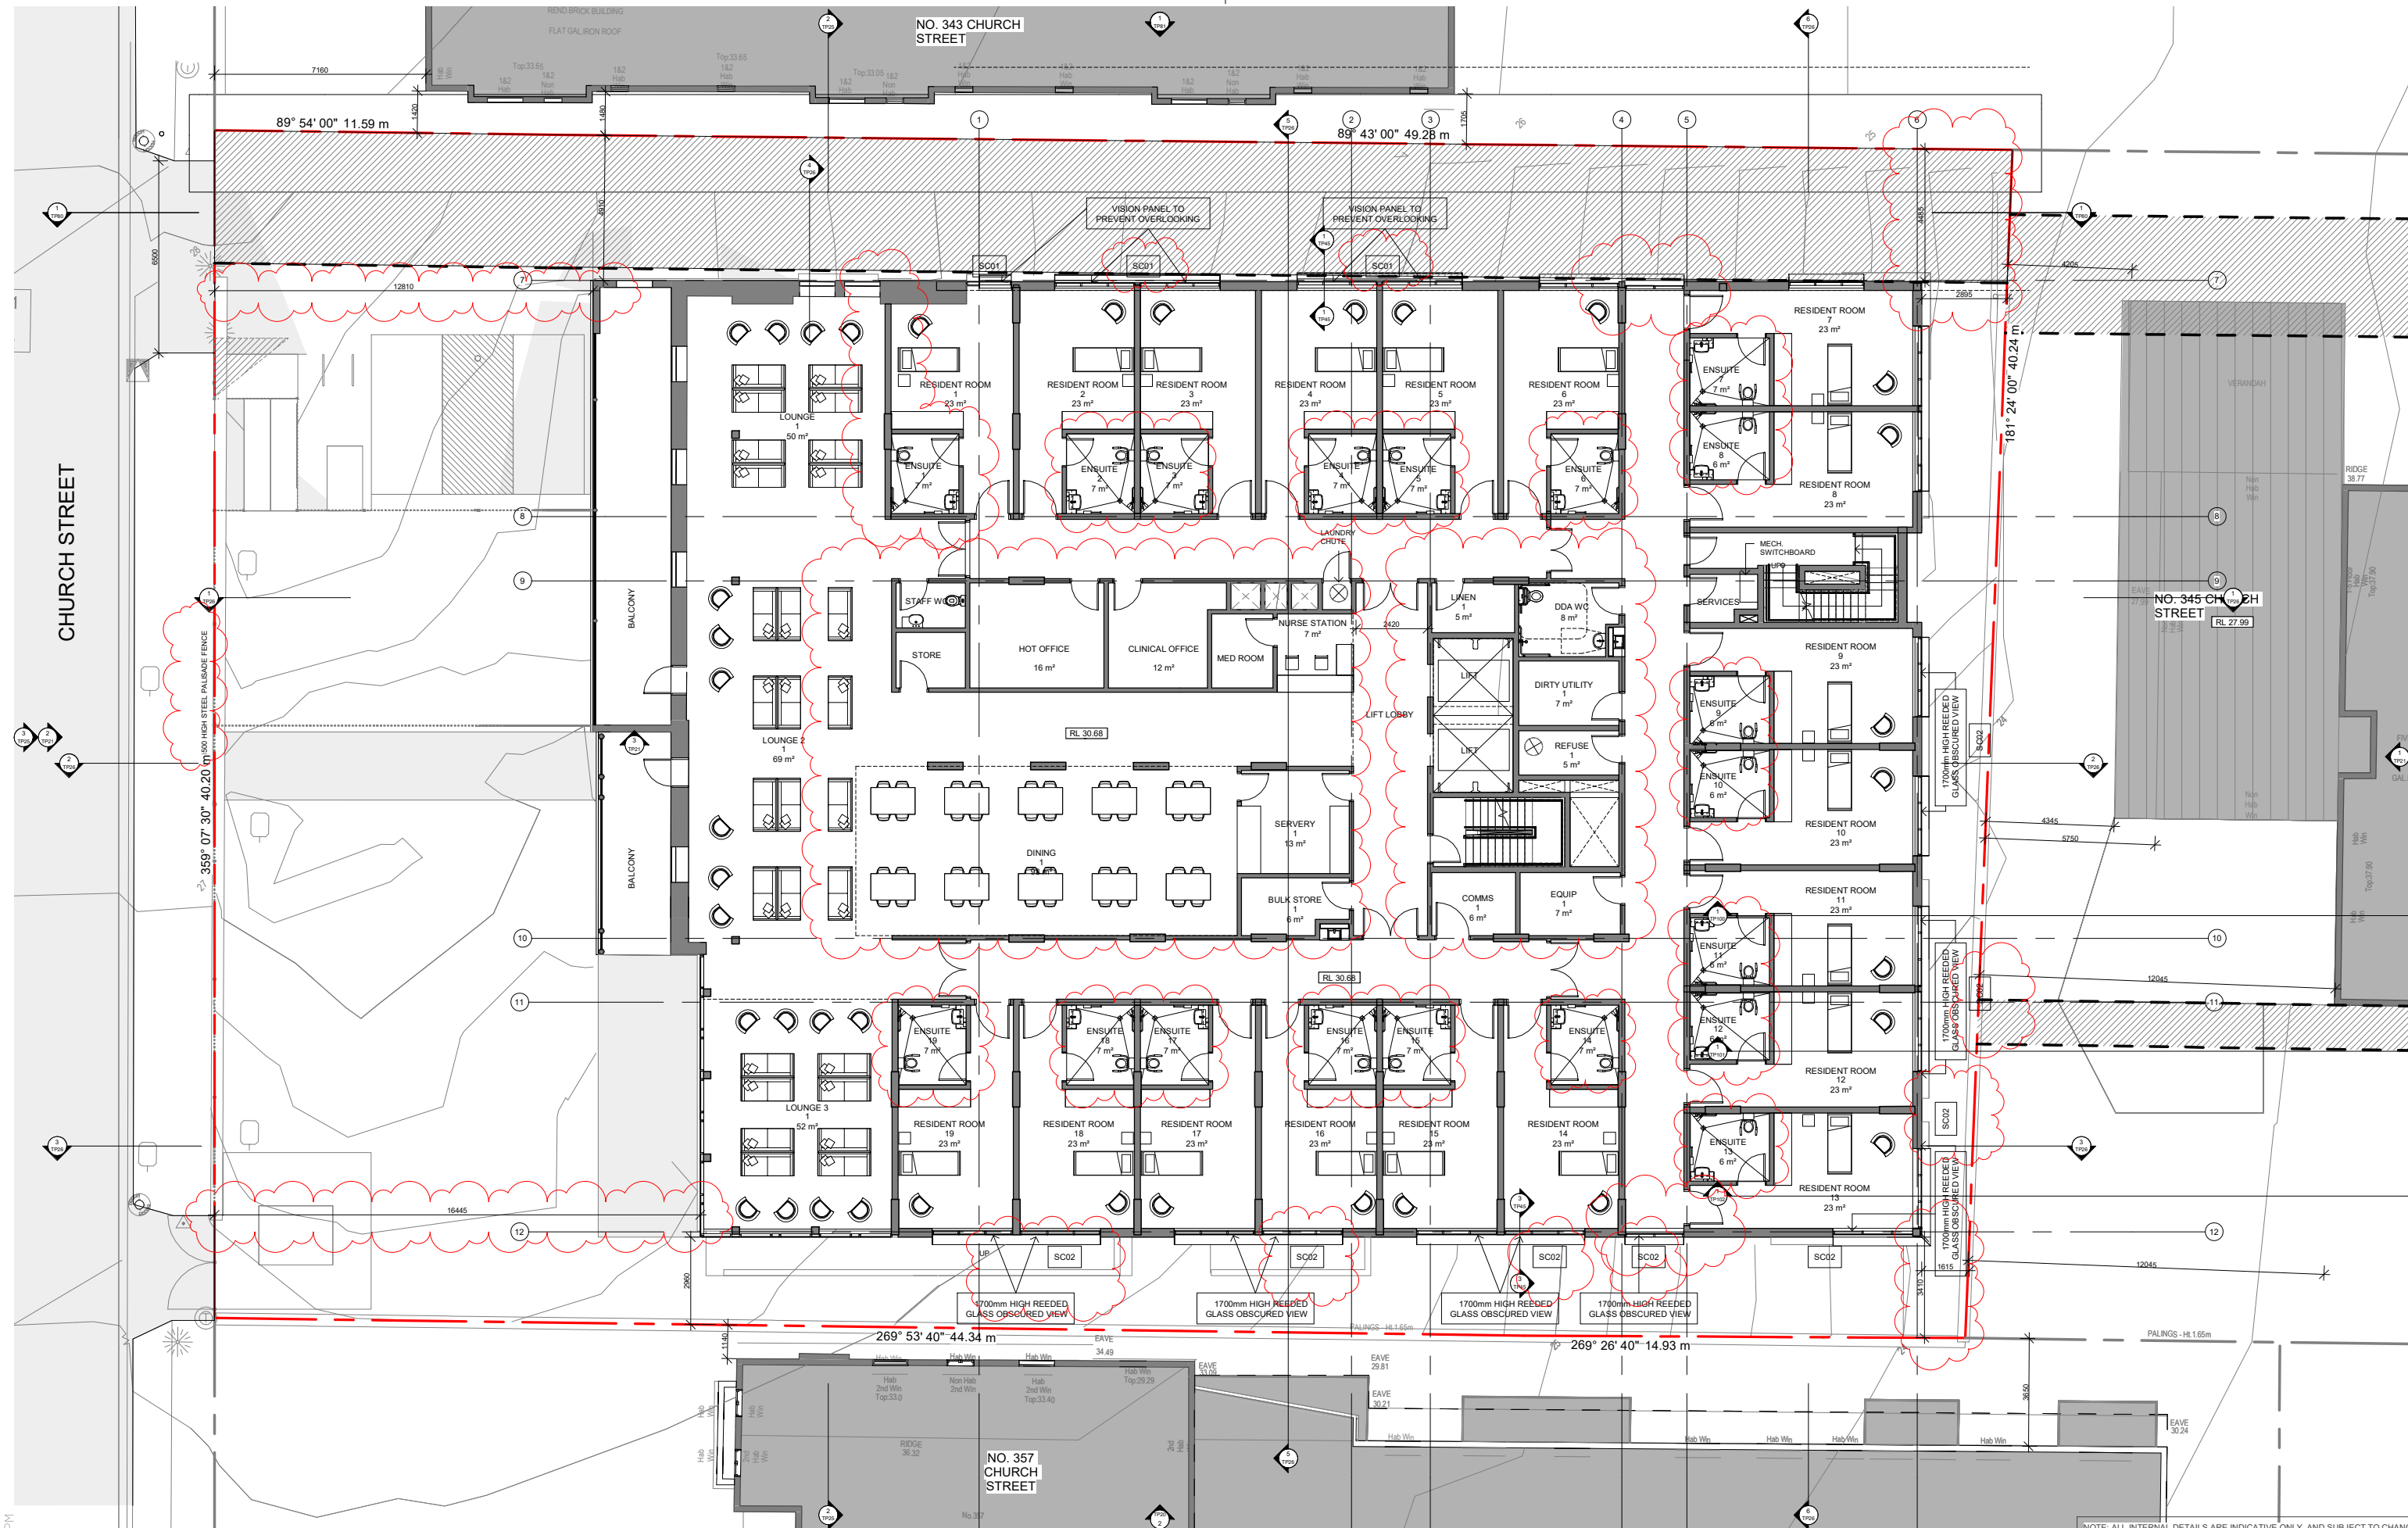

16127 - 20/08/2018 2:25:09 PM



CHT Architects Pty Ltd
44 Oxford Street
Collingwood VIC 3066
Post Office Box 1352
Collingwood VIC 3066

Copyright © CHT Architects Pty Ltd.
The drawings, designs, and specifications and copyright therein are the property of CHT Architects Pty Ltd, and must not be used, copied, or reproduced wholly or in part without the express written permission of CHT Architects Pty Ltd.

Telephone 03 9417 1944
Facsimile 03 9415 1847

Do not scale drawings. Use given dimensions only.
Any discrepancy in drawings or specifications shall be referred to CHT Architects Pty Ltd.

CHT Architects Pty Ltd
ABN 29 108 008 519
Architecture
Interior Design
Urban Design
info@chtarchitects.com.au
chtarchitects.com.au

Project **MECWACARE**
351 CHURCH ST, RICHMOND, VIC, 3121
Client **mecwacare**

Amendments		Notes	
No.	Date		
A	21 OCT 2016	TOWNPLANNING SUBMISSION	
B	27 APRIL 2017	CONSULTANT ISSUE	
C	18 MAY 2017	CONSULTANT ISSUE	
D	4 NOV 2017	COUNCIL RESOLVE	
E	4 APRIL 2018	PANEL ISSUE	

Title **PROPOSED LEVEL 1 PLAN**


Sheet **PRELIMINARY
NOT FOR CONSTRUCTION**

Sheet No. **TP10** Revision **D**

Scale **1:100@A1**
Date **4 APRIL 2018**

16127
Drawn by: J.O. Checked by: J.M.

NOTE: ALL INTERNAL DETAILS ARE INDICATIVE ONLY, AND SUBJECT TO CHANGE

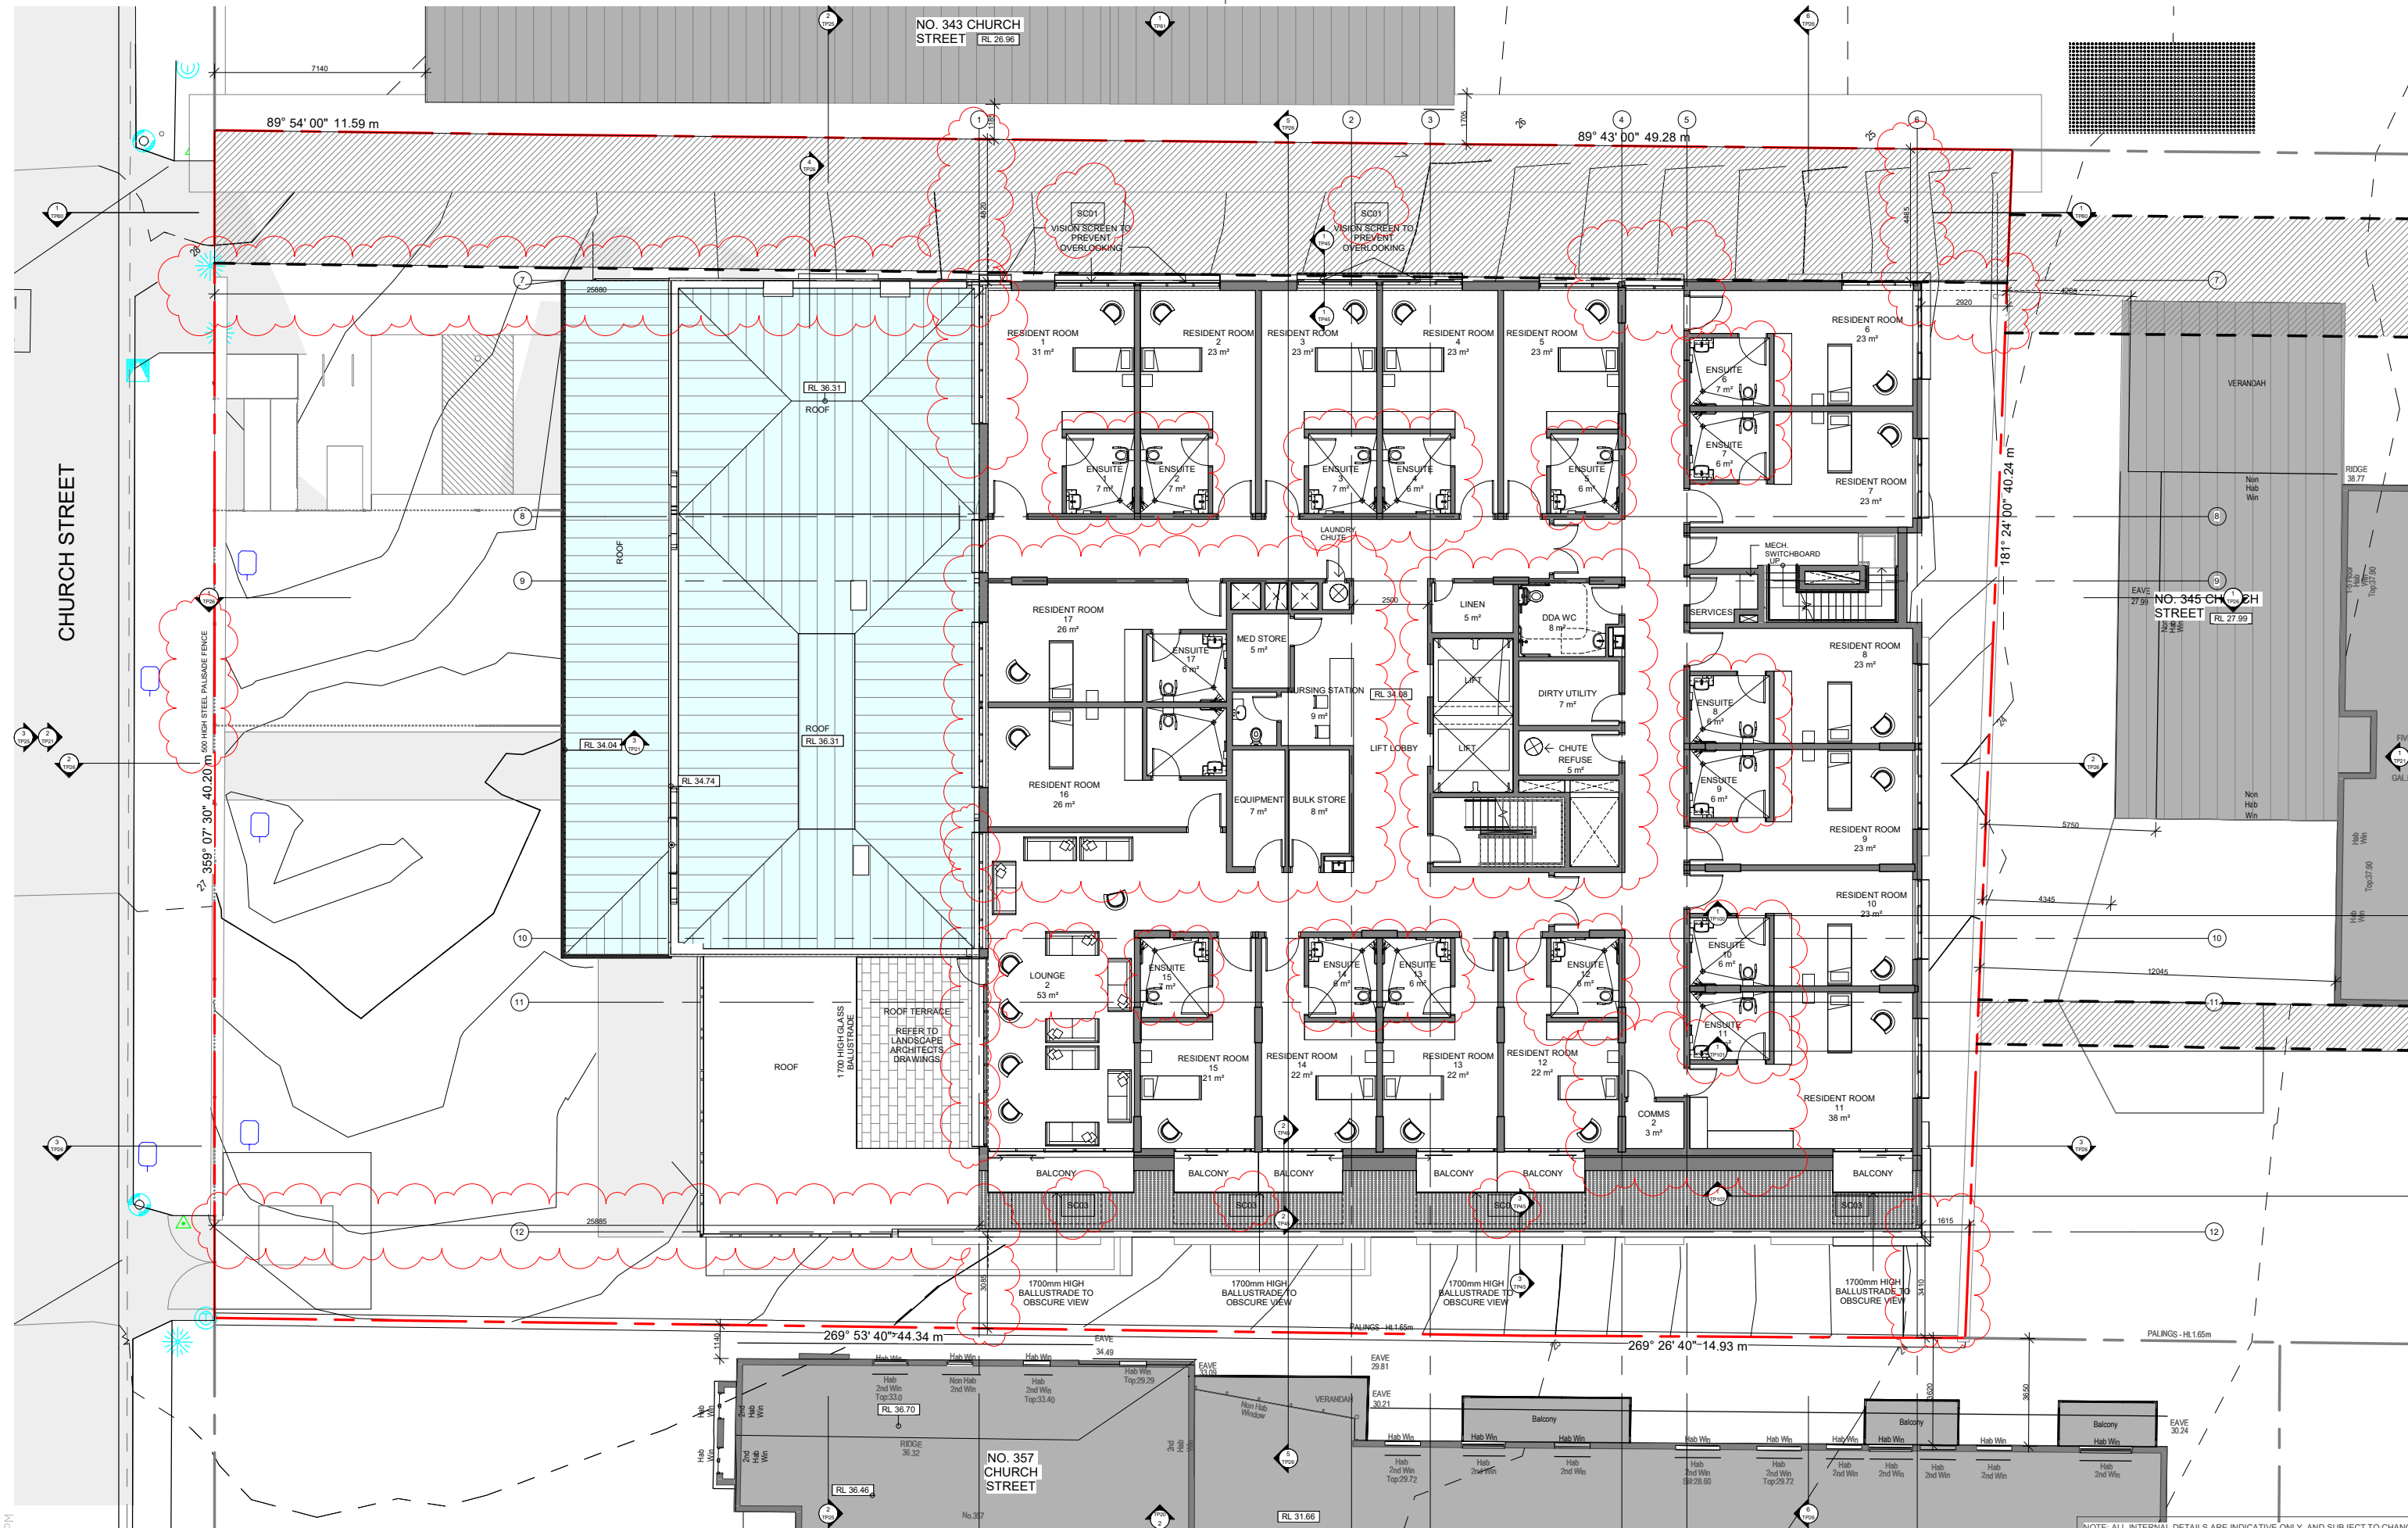

16127 - 20/08/2018 2:25:20 PM



CHT Architects Pty Ltd
 44 Oxford Street
 Collingwood VIC 3066
 Post Office Box 1352
 Collingwood VIC 3066
 Telephone 03 9417 1944
 Facsimile 03 9415 1847
 info@chtarchitects.com.au
 chtarchitects.com.au

Copyright © CHT Architects Pty Ltd.
 The drawings, designs, and specifications and copyright therein are the property of CHT Architects Pty Ltd. and must not be used, copied, or reproduced wholly or in part without the express written permission of CHT Architects Pty Ltd.
 Do not scale drawings. Use given dimensions only.
 Any discrepancy in drawings or specifications shall be referred to CHT Architects Pty Ltd.

Project **MECWACARE**
 351 CHURCH ST, RICHMOND, VIC, 3121
 Client **mecwacare**


No.	Date	Notes
A	21 OCT 2016	TOWNPLANNING SUBMISSION
B	22 APRIL 2017	CONSULTANT ISSUE
P4	18 MAY 2017	CONSULTANT ISSUE
E	4 NOV 2017	COUNCIL RESOLVE
D	4 APRIL 2018	PANEL ISSUE

Title **PROPOSED LEVEL 2 PLAN**
 Sheet **PRELIMINARY NOT FOR CONSTRUCTION**

Sheet No. **TP11**
 Revision **D**
 Scale **1:100@A1**
 Date **4 APRIL 2018**

16127
 Drawn by: J.O. Checked by: J.M.

NOTE: ALL INTERNAL DETAILS ARE INDICATIVE ONLY, AND SUBJECT TO CHANGE

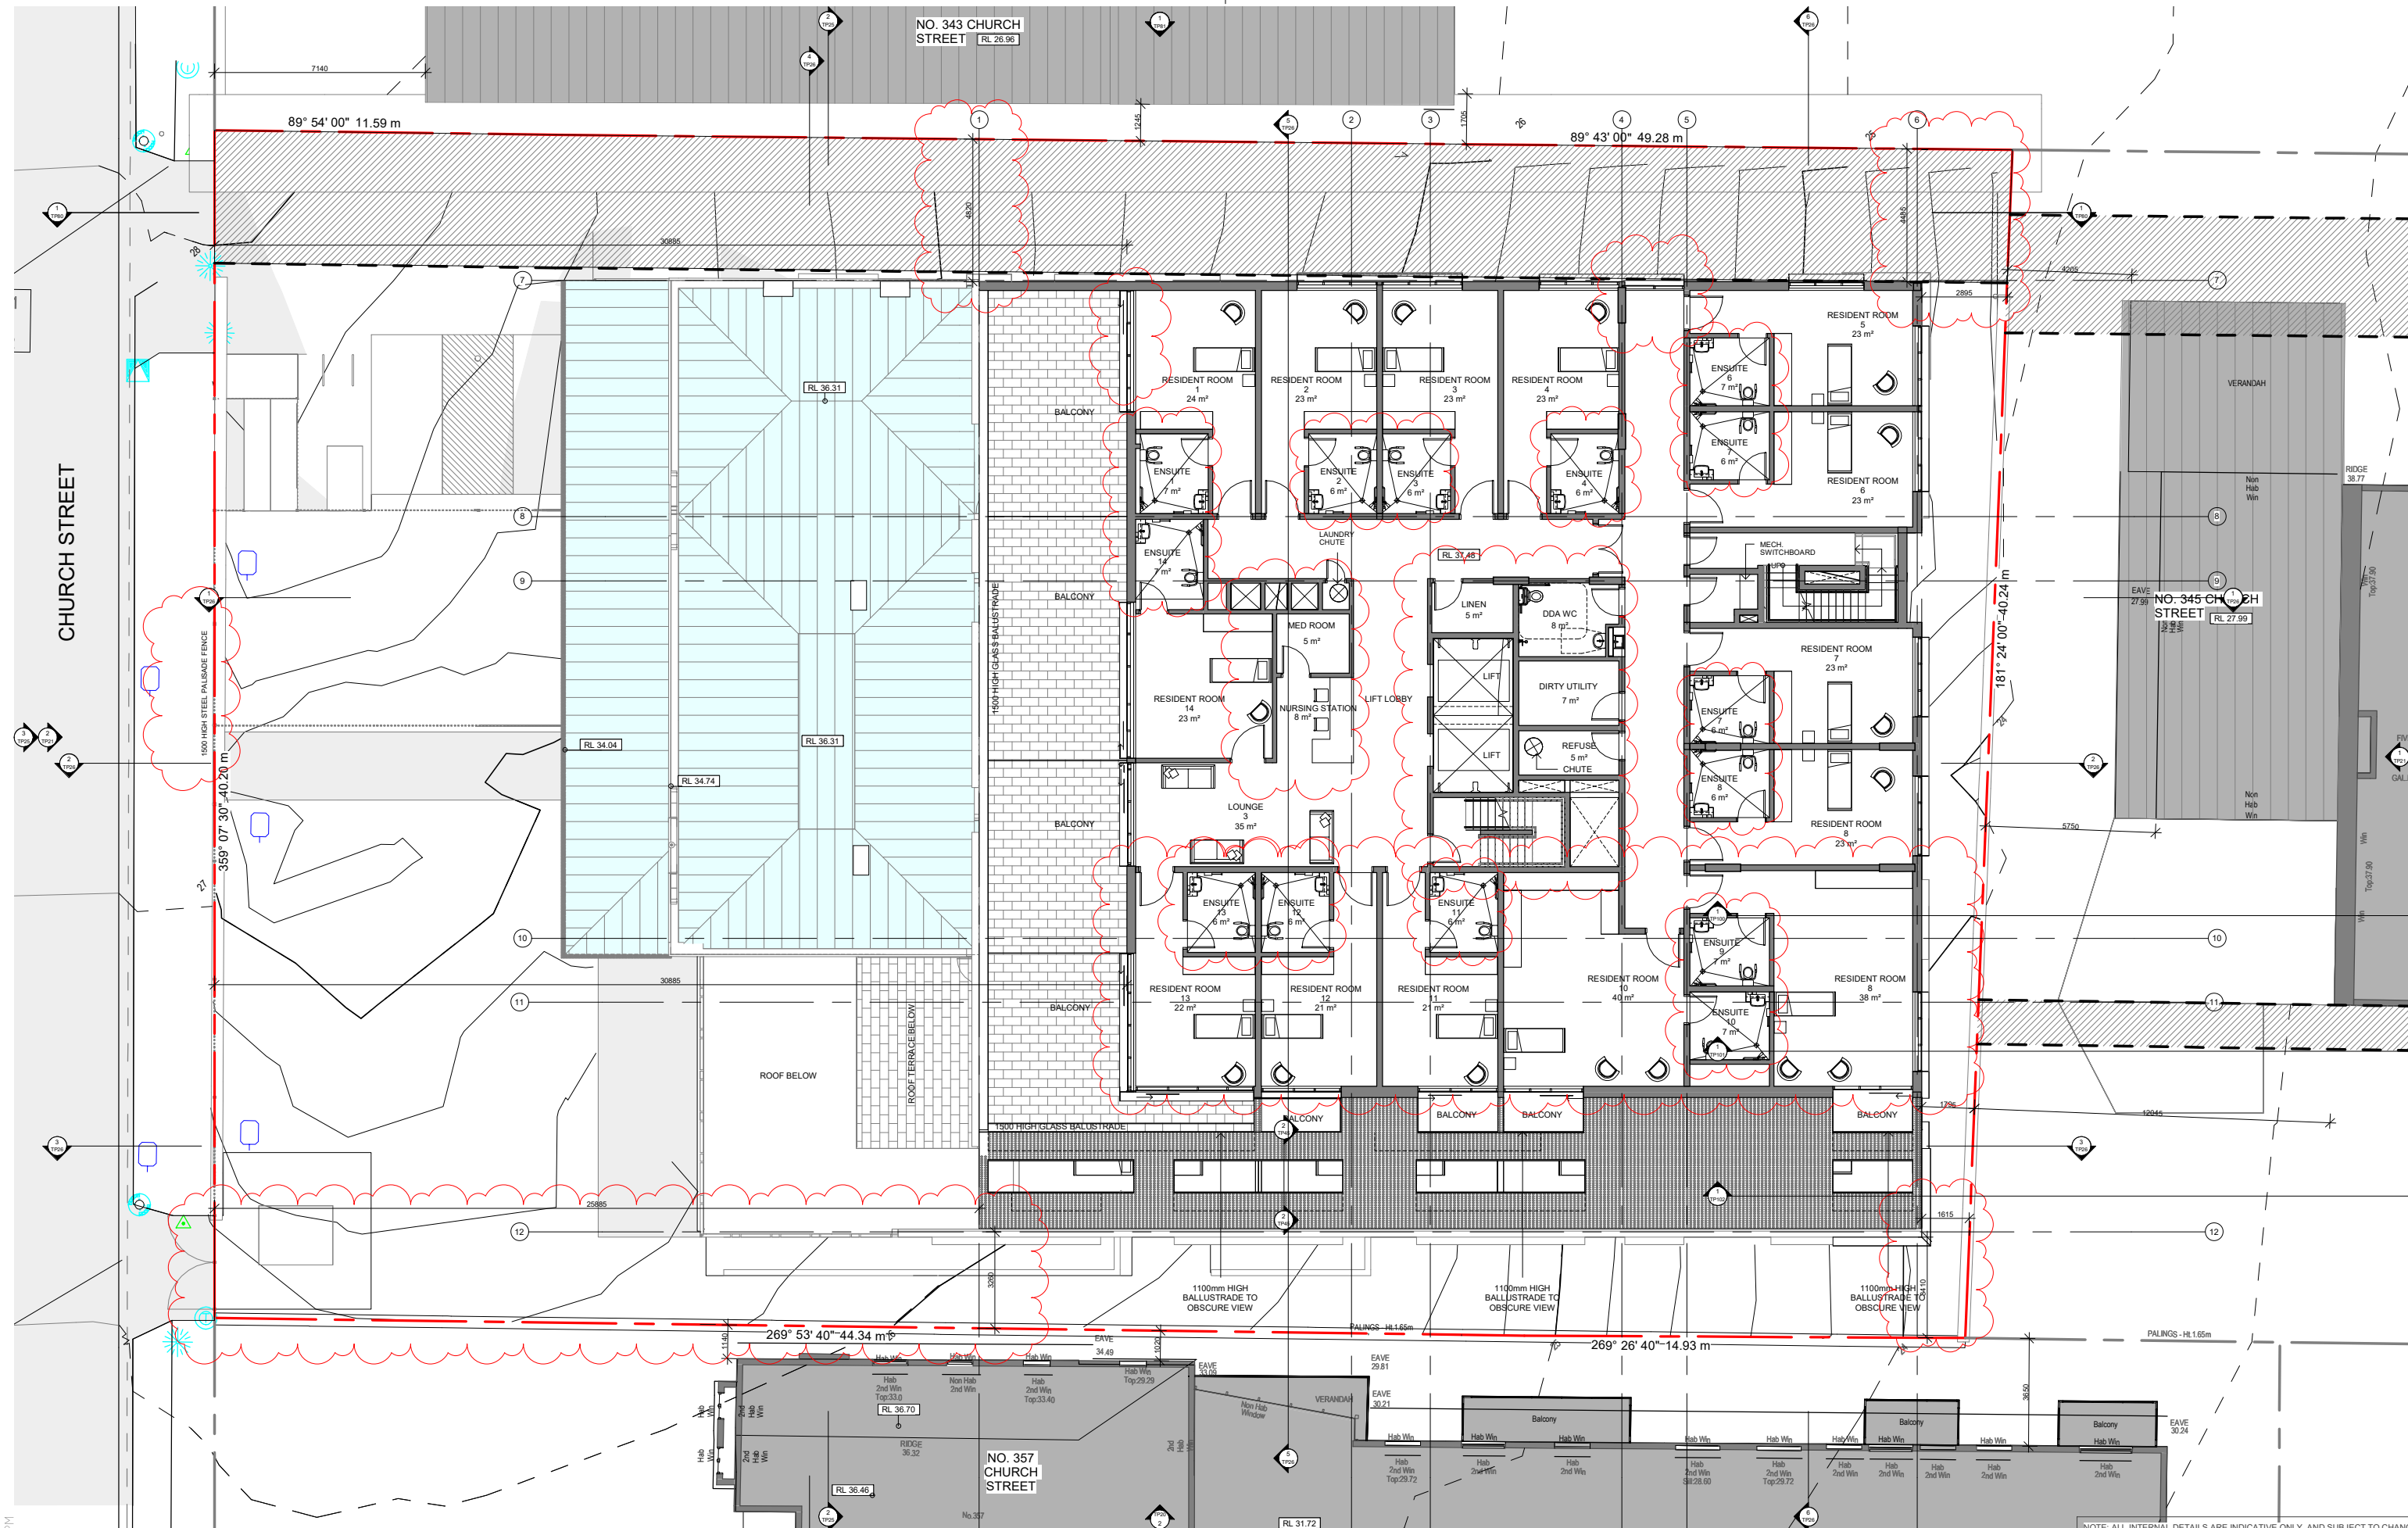

Project
MECWACARE
 351 CHURCH ST, RICHMOND, VIC, 3121

Client
mecwacare

No.	Date	Notes
A	21 OCT 2016	TOWNPLANNING SUBMISSION
B	27 APRIL 2017	CONSULTANT ISSUE
C	18 MAY 2017	CONSULTANT ISSUE
D	4 NOV 2017	COUNCIL RESOLVE
E	4 APRIL 2018	PANEL ISSUE

Title
PROPOSED LEVEL 3 PLAN

Sheet
**PRELIMINARY
 NOT FOR CONSTRUCTION**

Sheet No.
TP12

Scale
 1 : 100@A1

Date
 4 APRIL 2018

Revision
D

16127


Drawn by: J.O. Checked by: J.M.

16127 - 20/08/2018 2:25:31 PM



Copyright © CHT Architects Pty Ltd.
 The drawings, designs, and specifications and copyright therein are the property of CHT Architects Pty Ltd. and must not be used, copied, or reproduced wholly or in part without the express written permission of CHT Architects Pty Ltd.
 Do not scale drawings. Use given dimensions only.
 Any discrepancy in drawings or specifications shall be referred to CHT Architects Pty Ltd.

CHT Architects Pty Ltd
 44 Oxford Street
 Collingwood VIC 3066
 Post Office Box 1352
 Collingwood VIC 3066
 Telephone 03 9417 1944
 Facsimile 03 9415 1847
 info@chtht.com.au
 chtht.com.au

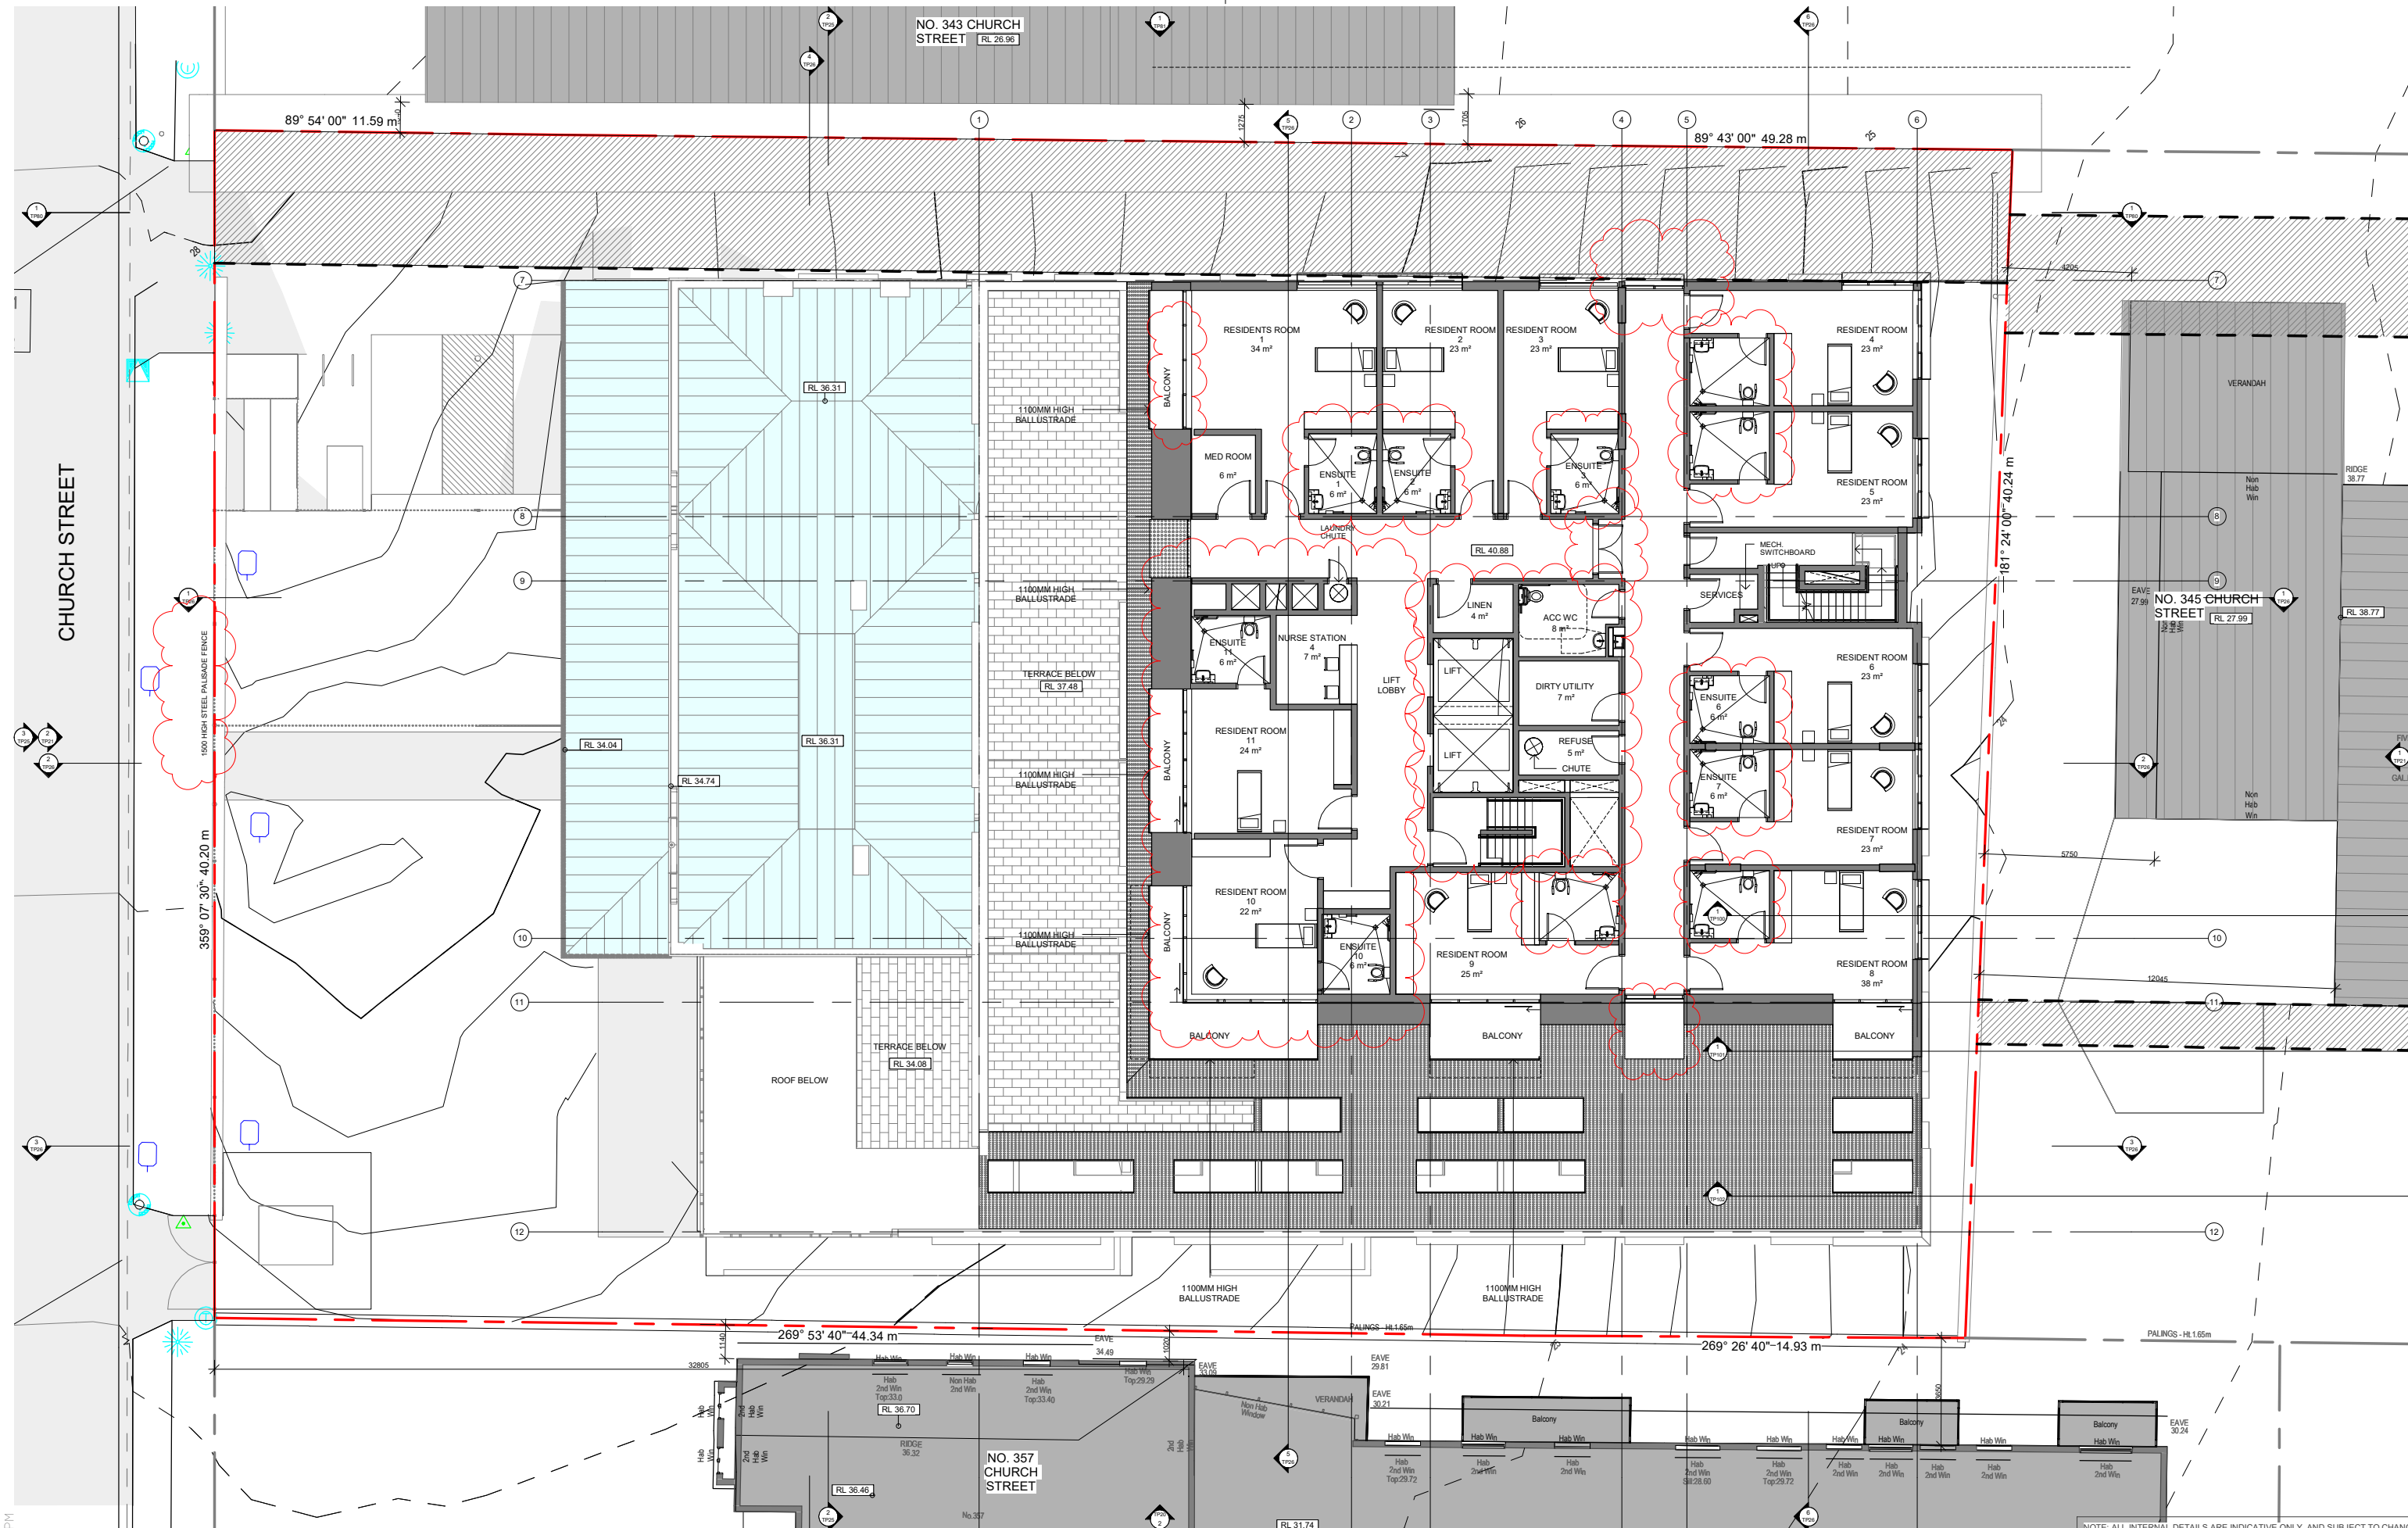

16127 - 20/08/2018 2:25:42 PM



CHT Architects Pty Ltd
 44 Oxford Street
 Collingwood VIC 3066
 Post Office Box 1352
 Collingwood VIC 3066
 Telephone 03 9417 1944
 Facsimile 03 9415 1847
 info@chtarchitects.com.au
 chtarchitects.com.au

Copyright © CHT Architects Pty Ltd.
 The drawings, designs, and specifications and copyright therein are the property of CHT Architects Pty Ltd, and must not be used, copied, or reproduced wholly or in part without the express written permission of CHT Architects Pty Ltd.
 Do not scale drawings. Use given dimensions only.
 Any discrepancy in drawings or specifications shall be referred to CHT Architects Pty Ltd.

MECWACARE
 351 CHURCH ST, RICHMOND, VIC, 3121
 mecwacare

No.	Date	Notes
A	21 OCT 2016	TOWNPLANNING SUBMISSION
B	27 APRIL 2017	CONSULTANT ISSUE
P4	18 MAY 2017	CONSULTANT ISSUE
S	4 NOV 2017	COUNCIL RESOLVE
D	4 APRIL 2018	PANEL ISSUE

PROPOSED LEVEL 4 PLAN
 PRELIMINARY
 NOT FOR CONSTRUCTION

Sheet No. **TP13**
 Revision **D**
 Scale 1:100@A1
 Date **4 APRIL 2018**

16127
 Drawn by: J.O. Checked by: J.M.

NOTE: ALL INTERNAL DETAILS ARE INDICATIVE ONLY, AND SUBJECT TO CHANGE