


PLAN

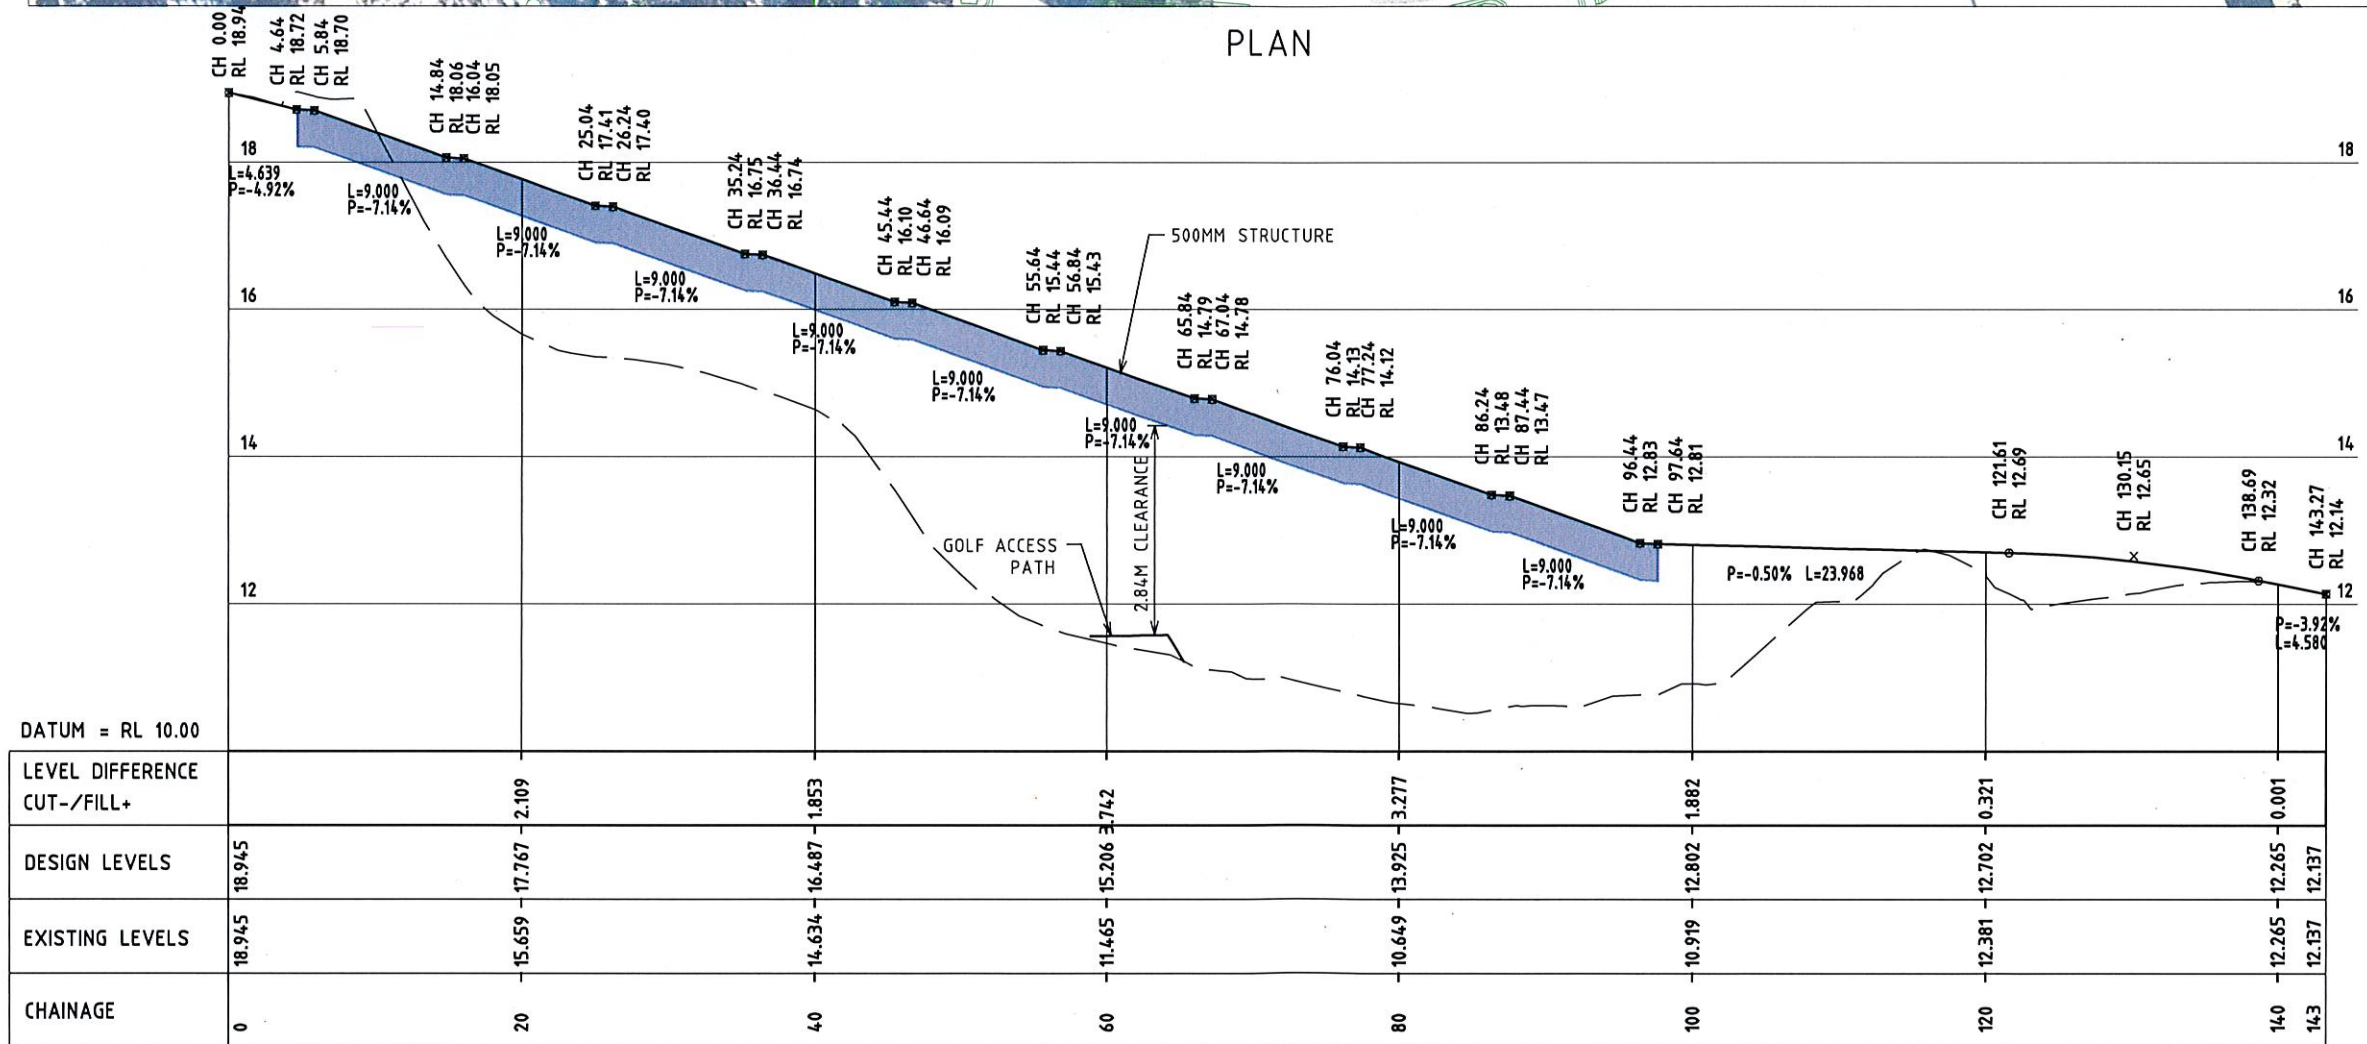

LONGITUDINAL SECTION (MC10)


LEVEL DIFFERENCE CUT-/FILL+	2.109	1.853	3.742	3.277	1.882	0.321	0.001		
DESIGN LEVELS	18.945	17.767	16.487	15.206	13.925	12.802	12.702	12.265	12.137
EXISTING LEVELS	18.945	15.659	14.634	11.465	10.649	10.919	12.381	12.265	12.137
CHAINAGE	0	20	40	60	80	100	120	140	143


DATUM = RL 10.00

30/07/2018 Model 3:07:43 PM 31-36214-C004.dgn

ISSUE	APP'D	DATE	AMENDMENT
A	-	-	-


GENERAL NOTES


 DESIGNED  
R. FABIC  
MAY 2018  
 APPROVED  
S. RUIZ  
MAY 2018  
 CAT: ROAD DESIGN  
 PROJ: DAREBIN BIKE TRAIL LINK  
 FILE: 31-36214-C004.DGN



**FARM ROAD**  
 DAREBIN BIKE TRAIL LINK  
 PLAN AND PROFILE - OPTION 2  
 SHEET 1 OF 1

FILE NO.	CONTRACT NO.	SHEET NO.	DRAWING NO.	ISSUE
PROJ_NO	CONT	5	C004	A

 





31/07/2018 Model  
8:50:58 AM 31-36214-C007.dgn

ISSUE	APP'D	DATE	AMENDMENT
A	-	-	-

GENERAL NOTES

DESIGNED  
R. FABIC  
MAY 2018

APPROVED  
S. RUIZ  
MAY 2018

CAT: ROAD DESIGN  
PROJ: DAREBIN BIKE TRAIL LINK  
FILE: 31-36214-C007.DGN



<b>FARM ROAD</b>				
DAREBIN BIKE TRAIL LINK				
PLAN - OPTION 3B				
SHEET 1 OF 1				
FILE NO.	CONTRACT NO.	SHEET NO.	DRAWING NO.	ISSUE
PROJ_NO	CONT	8	C007	A

