


ground floor plan  
scale 1:100


No.	Amendments	DATE
A	TOWN PLANNING APPLICATION	25.11.2021
B	TOWNPLANNING RP1	18.03.2022

Project : PROPOSED RENOVATION  
Address : 276 LENNOX STREET RICHMOND, VIC, 3121

Client : DAVID HICKEY  
Drawing : GROUND FLOOR PLAN SHAPED CONSULTING

Drawn : **WV** Scale : 1:50/1:20  
CAD Ref. : **tp2154** Date : **NOV 2021**  
Job No. : **eA2154** Revision : **B**

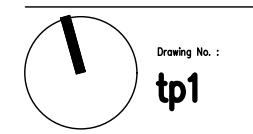

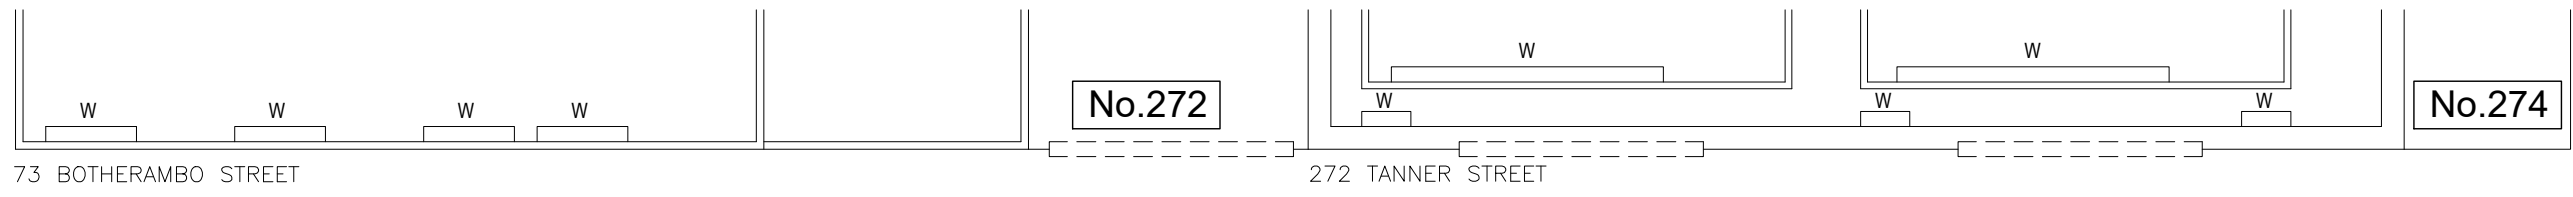


PLANNING ENVIRONMENT ACT 1987 YARRA PLANNING SCHEME Plan referred to in Permit No: PLN22/0069  
 Approved by Council's Delegate LARKINSJ DATE 13/10/2022 PLAN 2 of 2  
 Any personal details found on this document form part of the planning application process and are for viewing purposes only.  
 All rights to Privacy and Copyright must be respected and complied with at all times.

TWO WAY  
ROAD WAY

*tanner street*

*lennox street*

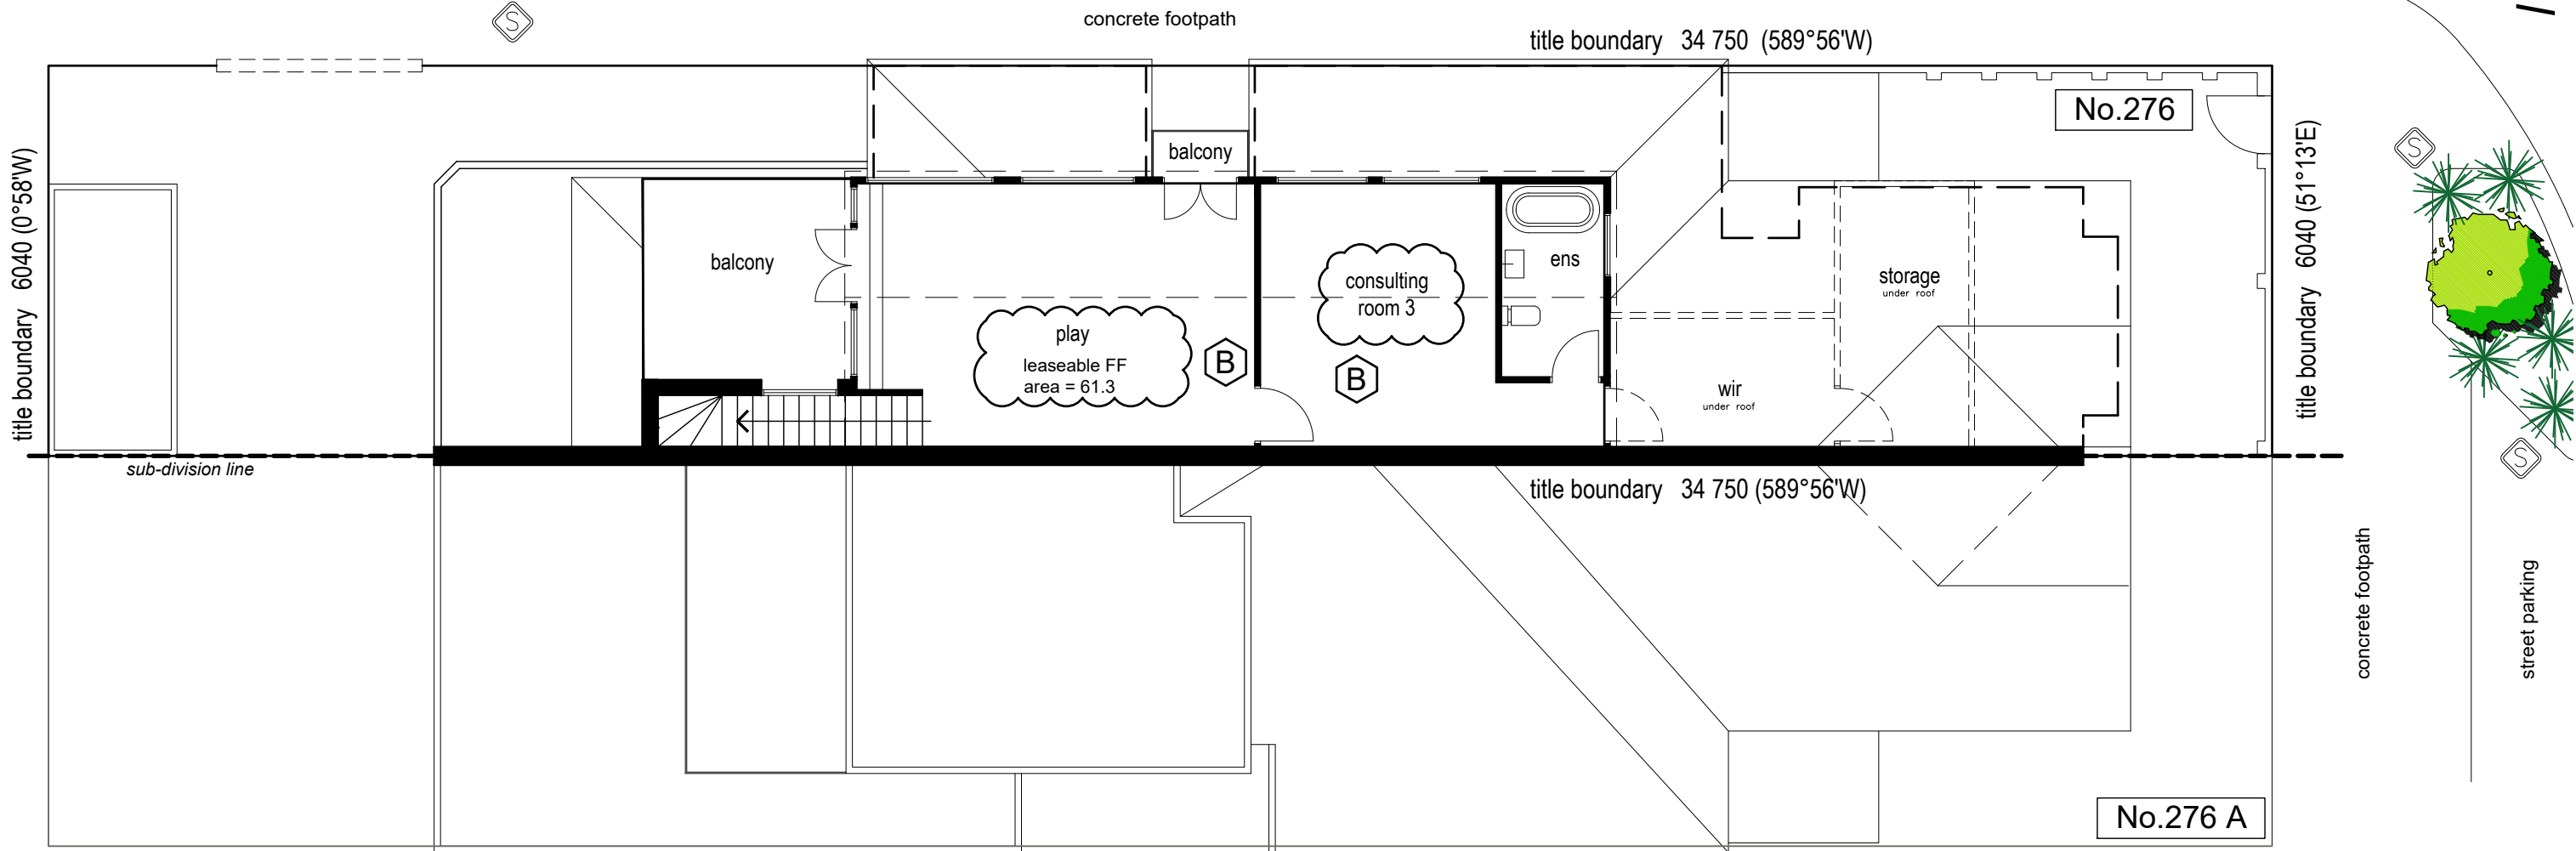

*first floor plan*

scale 1 : 100

No.	Amendments	DATE
A	TOWN PLANNING APPLICATION	23.11.2021
B	TOWNPLANNING RP1	18.03.2022

Project : **PROPOSED RENOVATION**

Client : **DAVID HICKEY**

Drawn : **WV** Scale : **1:50/1:20**

Address : **276 LENNOX STREET  
RICHMOND, VIC, 3121**

Drawing : **FIRST FLOOR PLAN  
SHAPED CONSULTING**

CAD Ref. : **tp2154** Date : **NOV 2021**

Job No. : **eA2154** Revision : **B**

