

FEATURE & LEVEL PLAN

**351 CHURCH STREET
RICHMOND**

HEIGHT DATUM: AHD


COORDINATE DATUM: LOCAL

TITLE REF: Vol.9941 Fol.758

LAST PLAN REF: LOT 1 ON LP138330

Surveyors Ref: **2202**

SHEET 1 OF 1 SHEETS SHEET SIZE **A1**

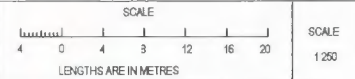

**melbourne
LAND SURVEYORS**
GEOFF LONG - MELBOURNE - BALLARAT
PO BOX 435 WANDOE VIC 3079
MOBILE 0412722261 FAX (03) 8912 4699
WWW.MELBOURNELANDSURVEYORS.COM.AU

NOTATIONS

Levels are to AHD based on TBM N6 T & 2 from MWD 431

Contour interval is 0.2m



See Title Plan for title re-establishment

E-2: 4.50m CARRIAGEWAY EASEMENT

CERTIFICATION BY SURVEYOR

I, **BRANDON MANTON** (S) 25010
I, a surveyor in accordance with the Survey Act 2002, certify that this plan has been prepared from a survey made under my direction and supervision to represent the features and levels shown on 15th February 2016.

Licensed Surveyor Date

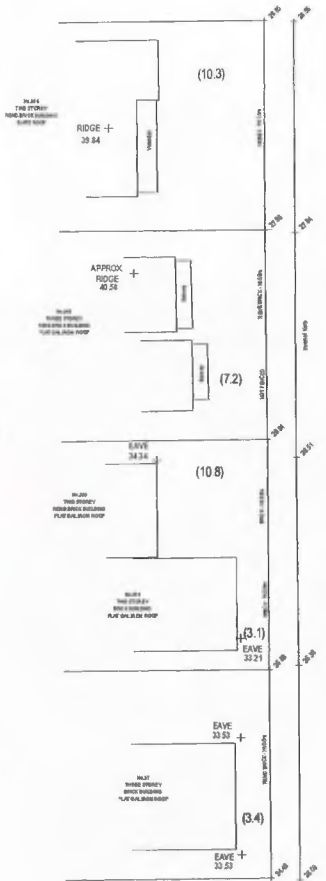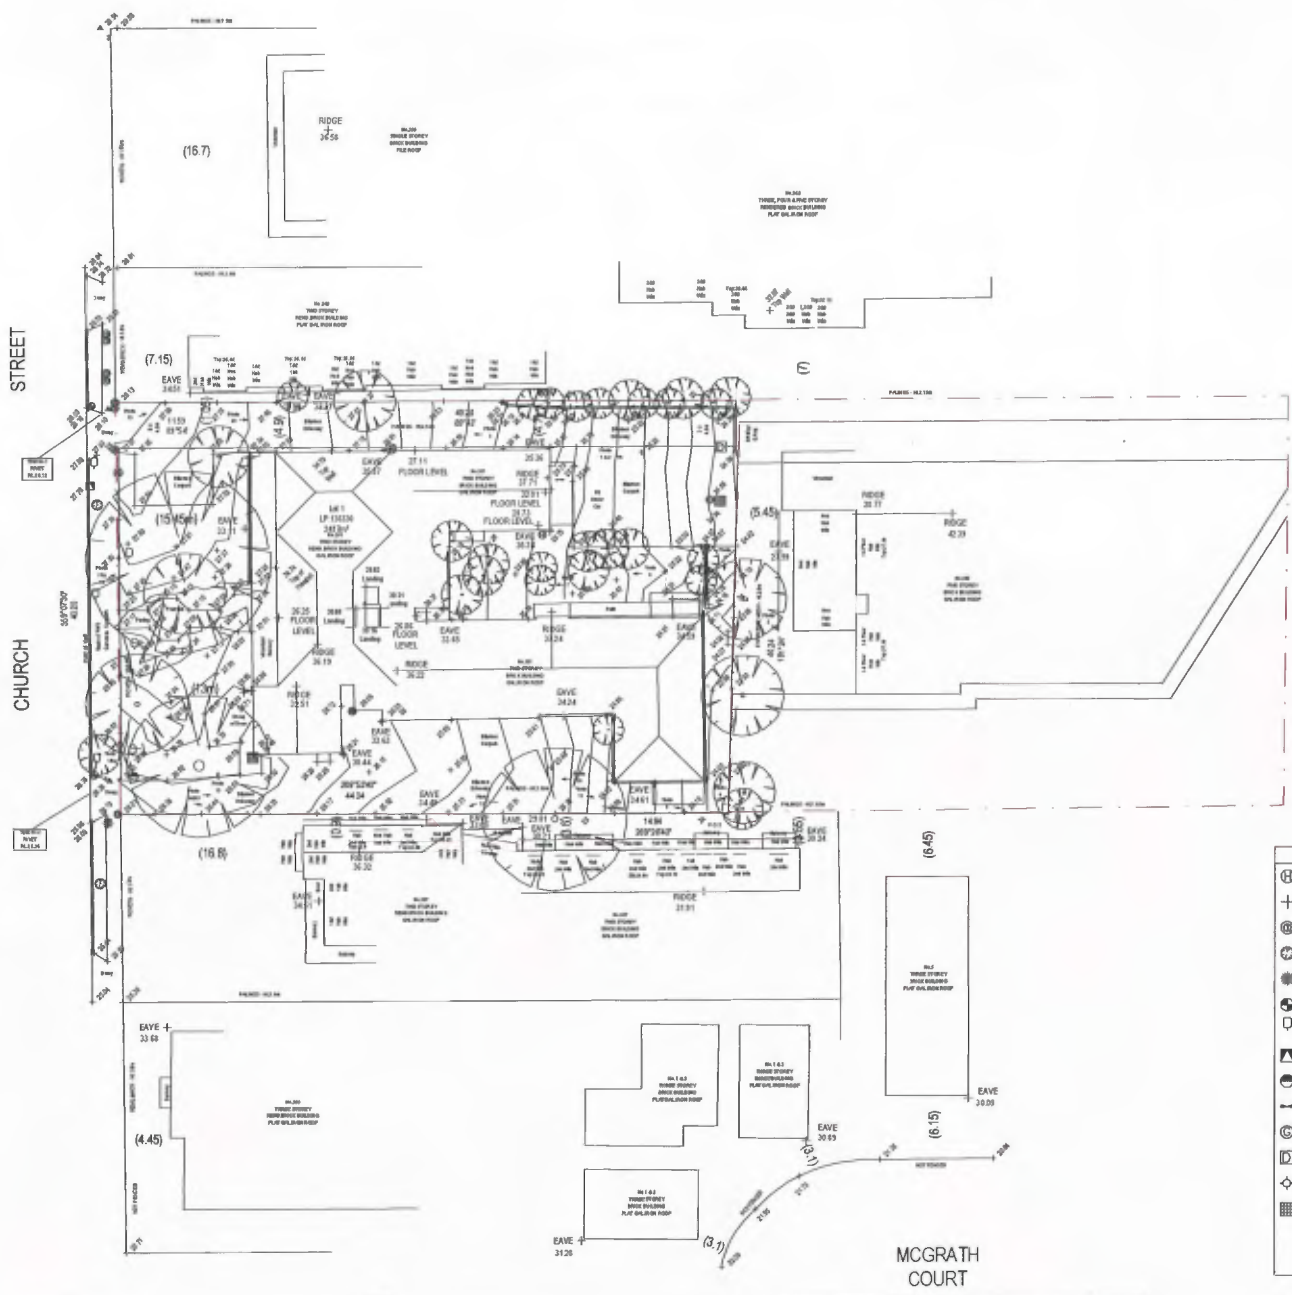

LEGEND			
⊕	INSPECTION SHaft	—	BOTTOM OF RETAINING WALL
+	NATURAL SURFACE	—	DRIVEWAY
⊙	TELECOMMUNICATIONS PIT	—	TITLE BOUNDARY
⊙	TREE	—	EASEMENT
⊙	STOP VALVE	—	FENCE
⊙	ELECTRICITY POLE	—	BUILDING
□	SIK	—	WINDOW
▲	SIDE ENTRY PIT	—	FENCE-WOOD
⊙	ELECTRICITY POLE	—	FOOTPATH
—	GATE	—	INVERT OF KERB
⊙	GAS METER	—	BACK OF KERB
⊙	DRAINAGE PIT	—	VERANDAH
⊙	PIT	—	ROOF RIDGE
⊙	GRADED PIT	—	STEPS
		—	EDGE OF CONCRETE
		—	TOP OF RETAINING WALL

16/21-22/11/2017 2:52:29 PM

CHT ARCHITECTS
CHT Architects Pty Ltd
40th Floor
Adm 29 100 000 010

Copyright © CHT Architects Pty Ltd.
This design, drawings, and specifications and copyright notices are the property of CHT Architects Pty Ltd. and may not be used, copied, or reproduced in any form without the express written permission of CHT Architects Pty Ltd.
Do not scale drawings! Use given dimensions only.
Any discrepancy in drawings or specifications shall be referred to: CHT Architects Pty Ltd.

MECWACARE
351 CHURCH ST, RICHMOND, VIC, 3121
mecwacare

NO.	DATE	BY	REVISION
1	20/11/17	BRANDON MANTON	ISSUED FOR PERMIT
2	22/11/17	BRANDON MANTON	REVISED PERMIT
3	15/12/17	BRANDON MANTON	REVISED PERMIT

From: **EXISTING SURVEY**

Sheet: **PRELIMINARY NOT FOR CONSTRUCTION**


Drawn by: **TP01**

Scale: **1:250**

Date: **4 NOV 2017**

Checked by: **16127**

16:27-27/11/2017 2:52:47 PM

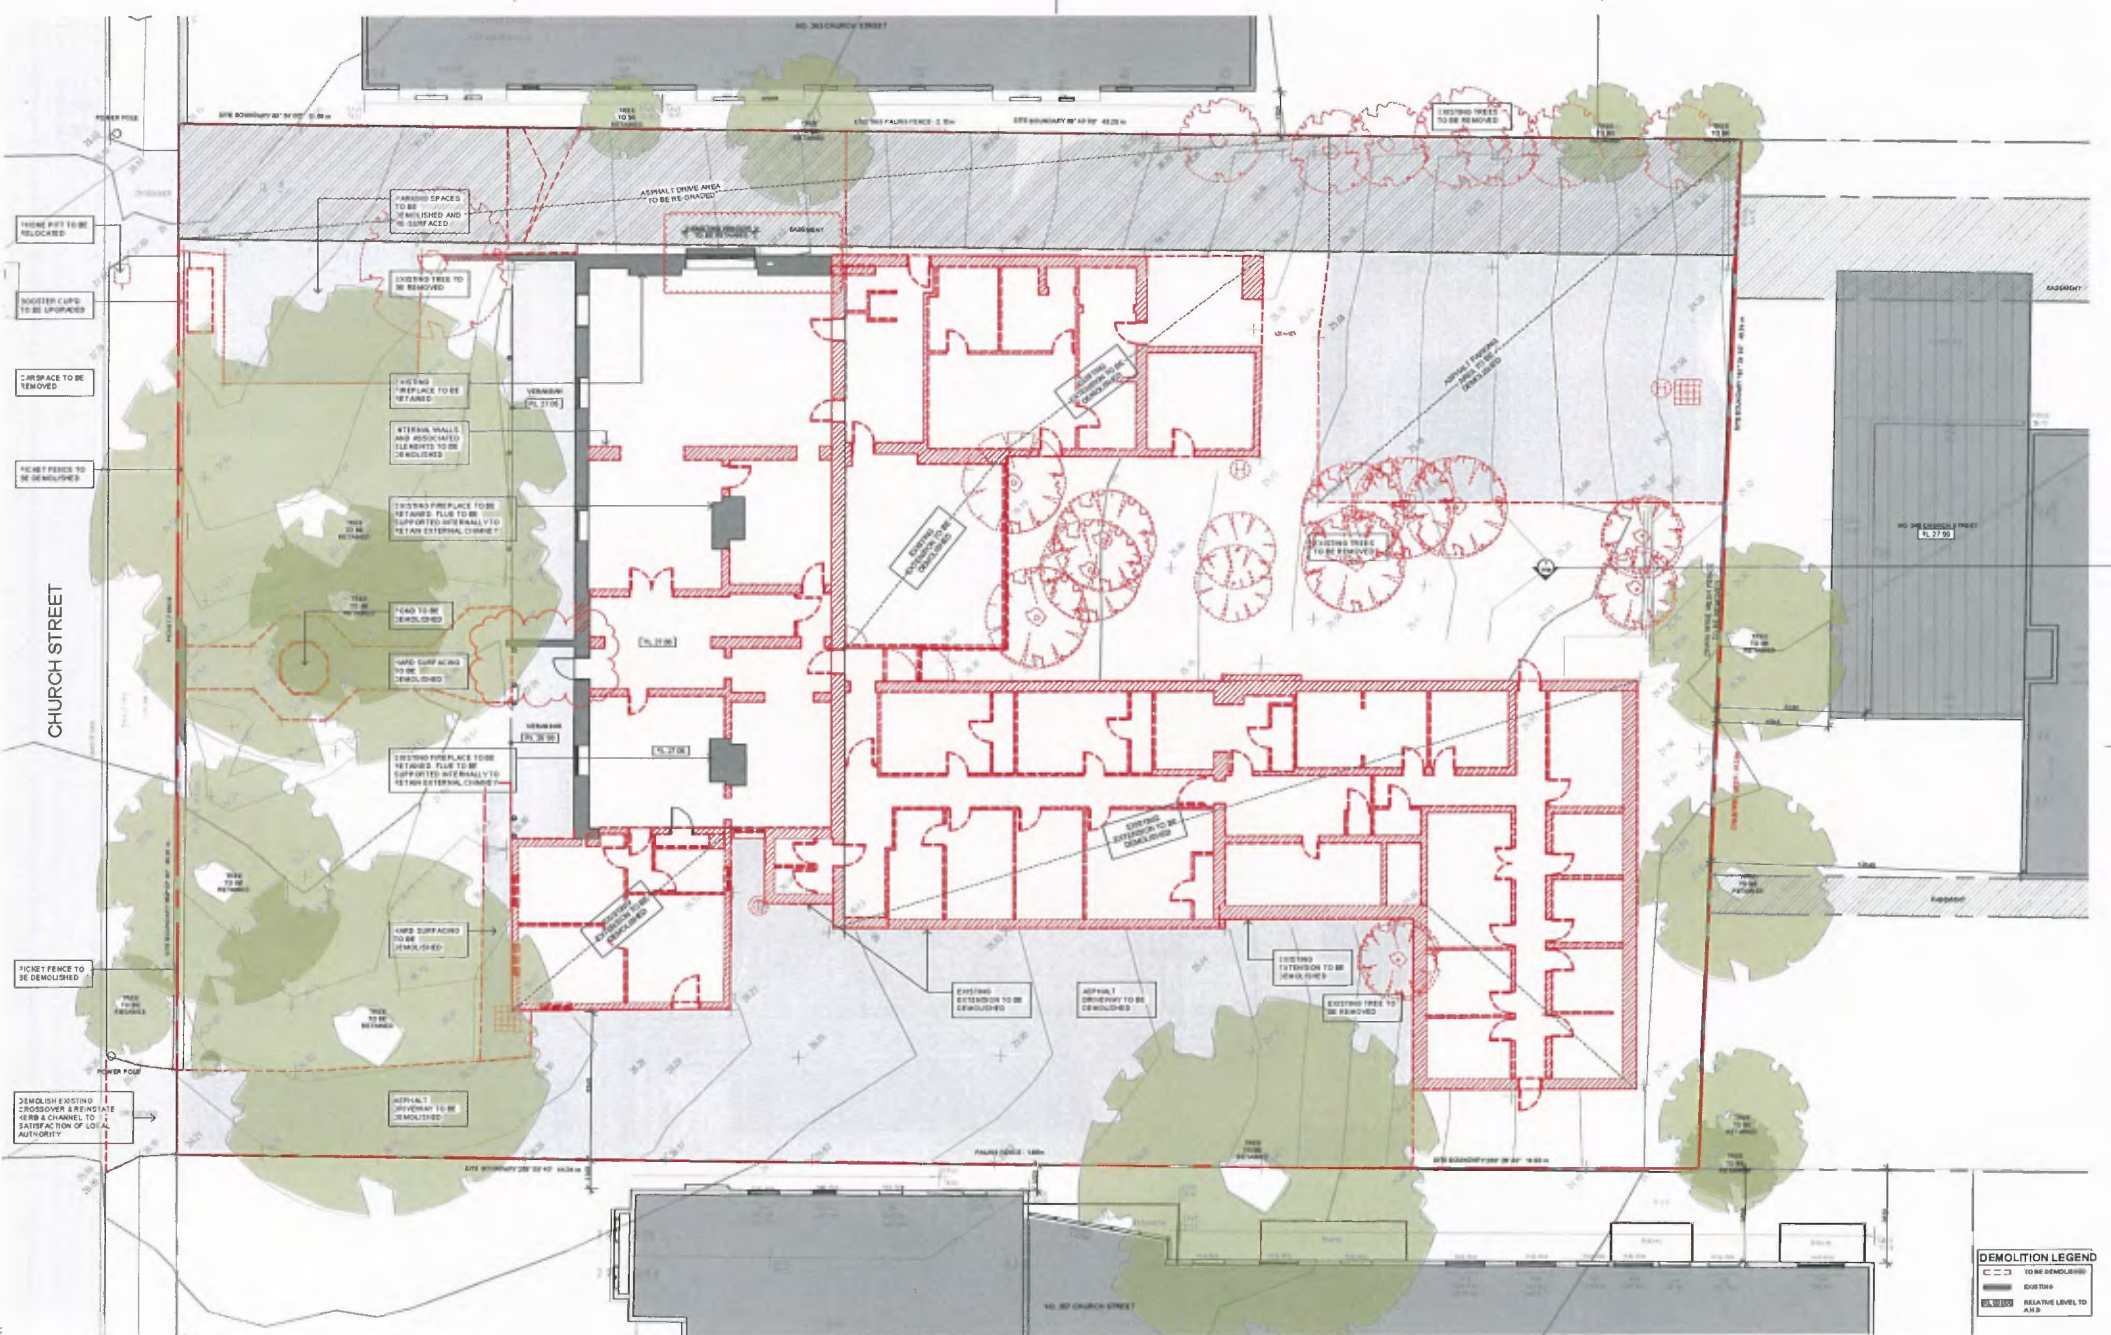

CHT ARCHITECTS
 1/NT Architects Pty Ltd
 1/NT Architects Pty Ltd
Copyright © CHT Architects Pty Ltd
 The drawings, designs, and illustrations and all copyright
 notices are the property of CHT Architects Pty Ltd and must
 not be used, copied, or reproduced without its prior written
 permission under penalty of law. CHT Architects Pty Ltd
 does not claim copyright in the green data on this site.
 Any disclosure in drawings or specifications shall be
 referred to CHT Architects Pty Ltd

MECWACARE
 351 CHURCH ST, RICHMOND, VIC, 3121
 mecwacare

NO.	DATE	REVISION
1	27/11/2017	ISSUE FOR PERMIT
2	27/11/2017	REVISED PERMIT
3	27/11/2017	REVISED PERMIT
4	27/11/2017	REVISED PERMIT

DEMOLITION PLAN - GROUND FLOOR
 PRELIMINARY
 NOT FOR CONSTRUCTION

Sheet No: **TP04**
 Date: **4 NOV 2017**

DEMOLITION LEGEND

[Symbol]	TOTAL DEMOLITION
[Symbol]	EXISTING
[Symbol]	REPLACE LEVEL TO ASD

Revision: **C**
 16127
 Drawn by J.C. Checked by J.M.

16:17:22/11/2017 2:52:56 PM



111 Church Street
Richmond VIC 3121
Tel: 03 9412 1111
Fax: 03 9412 1112
www.chtarchitects.com.au

CHT Architects Pty Ltd
111 Church Street
Richmond VIC 3121
Tel: 03 9412 1111
Fax: 03 9412 1112
www.chtarchitects.com.au

Copyright © CHT Architects Pty Ltd.
This drawing, design, and specification and copyright therein are the property of CHT Architects Pty Ltd, and must not be used, copied, or reproduced without the express written permission of CHT Architects Pty Ltd.
Do not scale drawings. Use grid dimensions only.
Any discrepancies in drawings or specifications shall be referred to CHT Architects Pty Ltd.

MECWACARE
351 CHURCH ST, RICHMOND, VIC, 3121

mecwacare

Rev	Date	Notes
1	11/05/2017	ISSUED FOR PERMIT
2	11/05/2017	CONSTRUCTION PERMIT
3	11/05/2017	CONSTRUCTION PERMIT

DEMOLITION PLAN - FIRST FLOOR

PRELIMINARY
NOT FOR CONSTRUCTION

Sheet No
TP05
Date
18 MAY 2017


Symbol	Description
(Dashed line)	TO BE DEMOLISHED
(Solid line)	TO BE RETAINED
(Hatched area)	RELATIVE LEVEL TO A&D

Revision
P4



16127

Drawn by J.O. Checked by J.M.

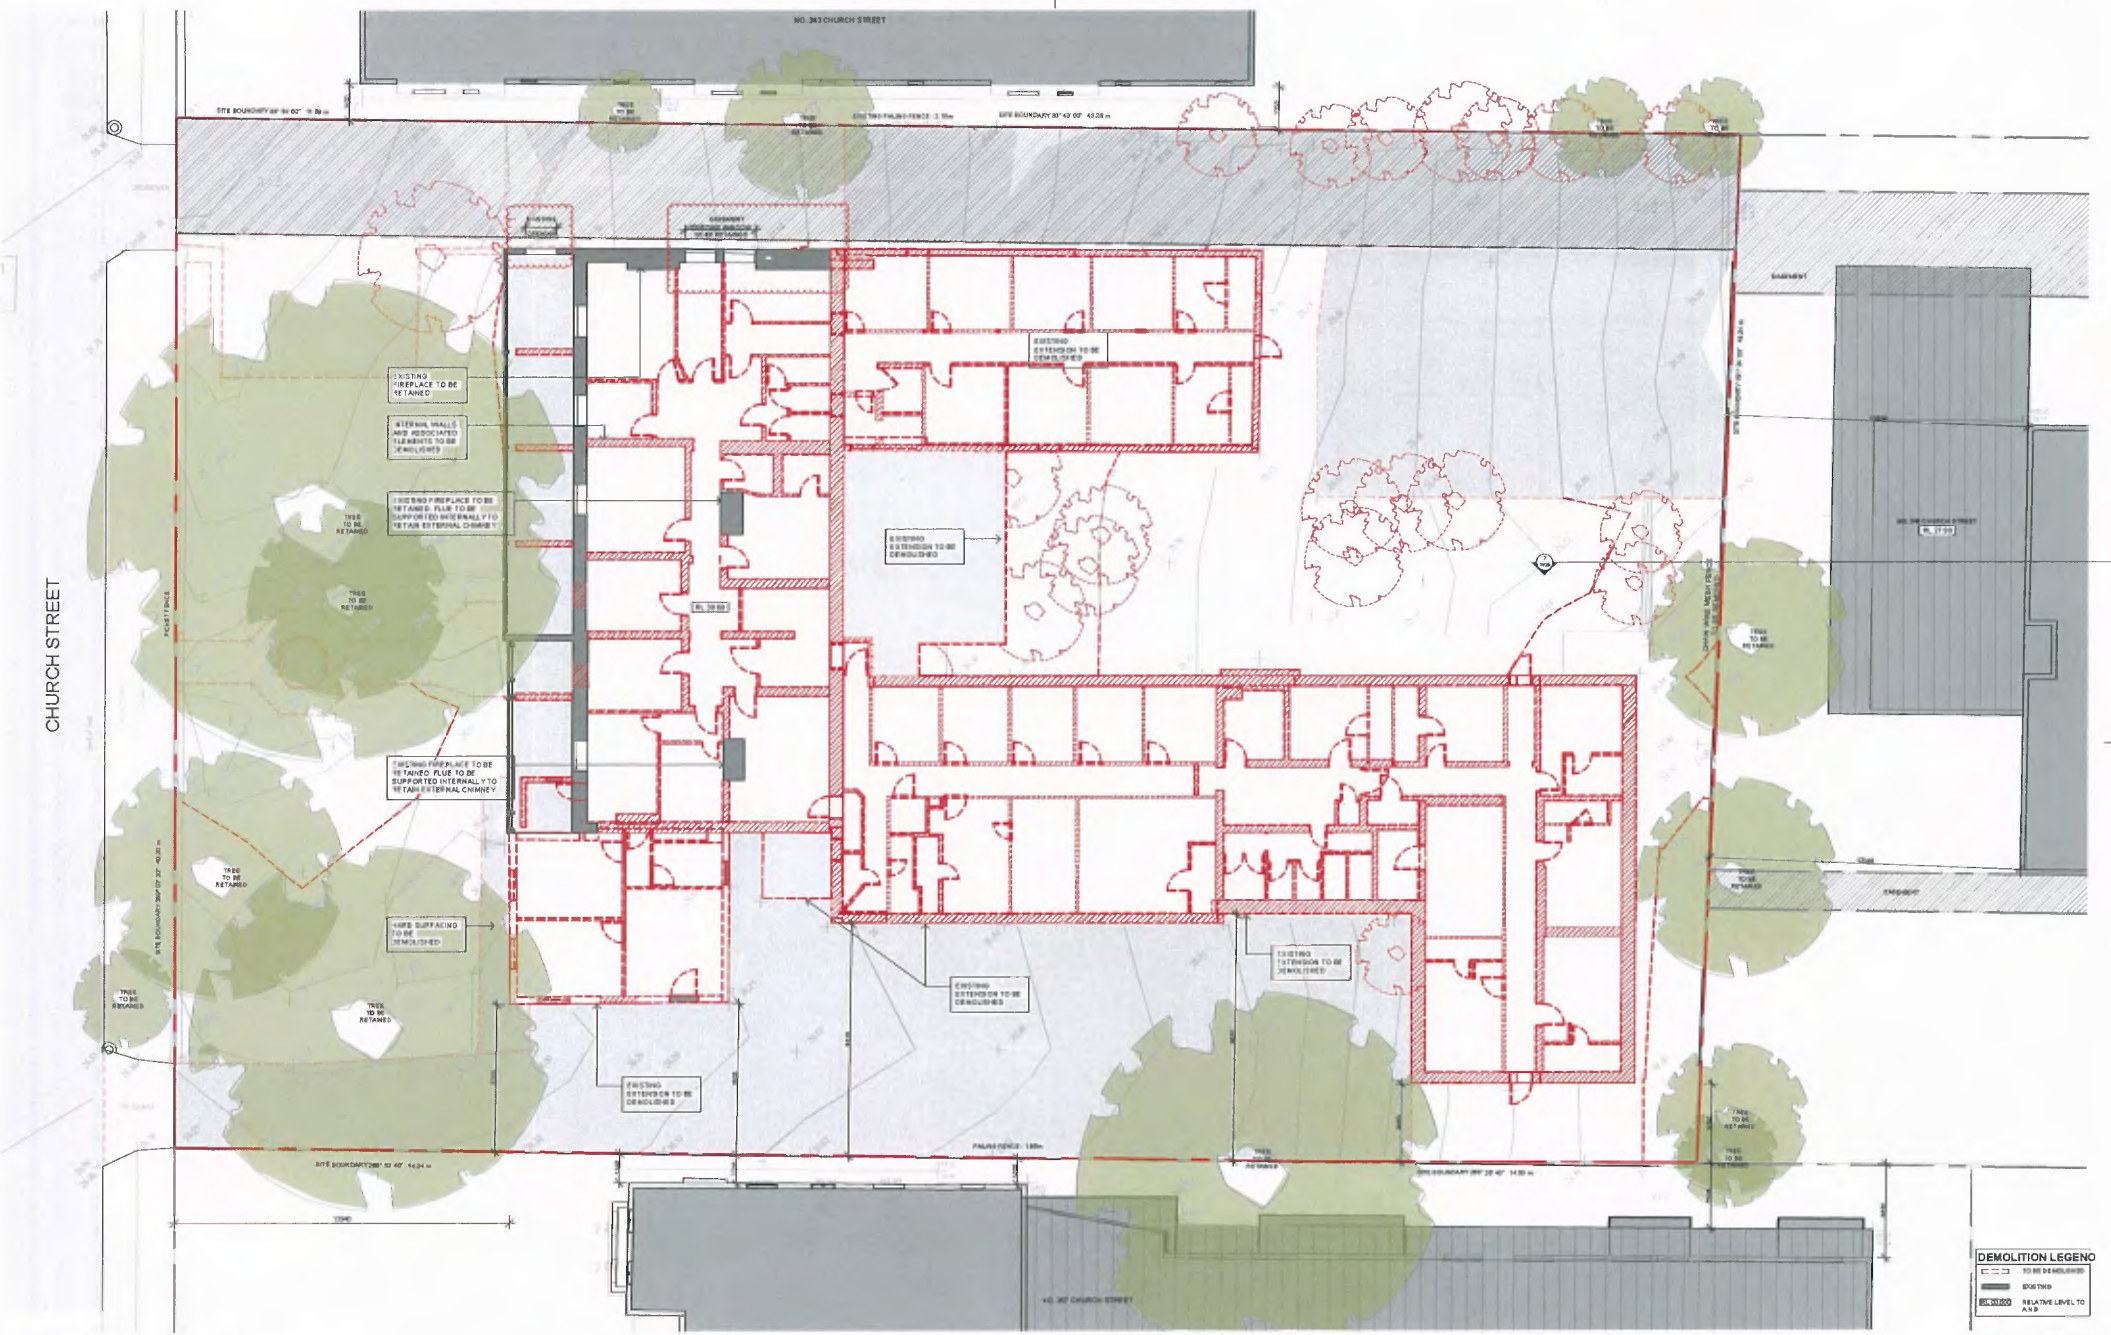

15:17 - 22/11/2017 2:53:12 PM



CMT Architects Pty Ltd
44 Collins Street
Collingwood VIC 3068
Phone: 03 9417 1944
www.cmtarchitects.com.au

Copyright © CMT Architects Pty Ltd.
The drawings, designs, and specifications and copyright herein are the property of CMT Architects Pty Ltd, and must not be copied, copied, or reproduced without the express written permission of CMT Architects Pty Ltd.
Do not scale drawings. Use given dimensions only.
Any responsibility in drawings or specifications shall be referred to CMT Architects Pty Ltd.

MECWACARE
351 CHURCH ST, RICHMOND, VIC, 3121

mecwacare

NO	DATE	ISSUED FOR	BY
1	18 MAY 2017	PRELIMINARY DEMOLITION PLAN	[Signature]
2			
3			
4			
5			
6			
7			
8			
9			
10			


DEMOLITION PLAN - ROOF
PRELIMINARY
NOT FOR CONSTRUCTION

TP06
18 MAY 2017

DEMOLITION LEGEND

[Symbol]	TO BE DEMOLISHED
[Symbol]	EXISTING
[Symbol]	RELATIVE LEVEL TO AHD

Revision
P4
16127
18 MAY 2017

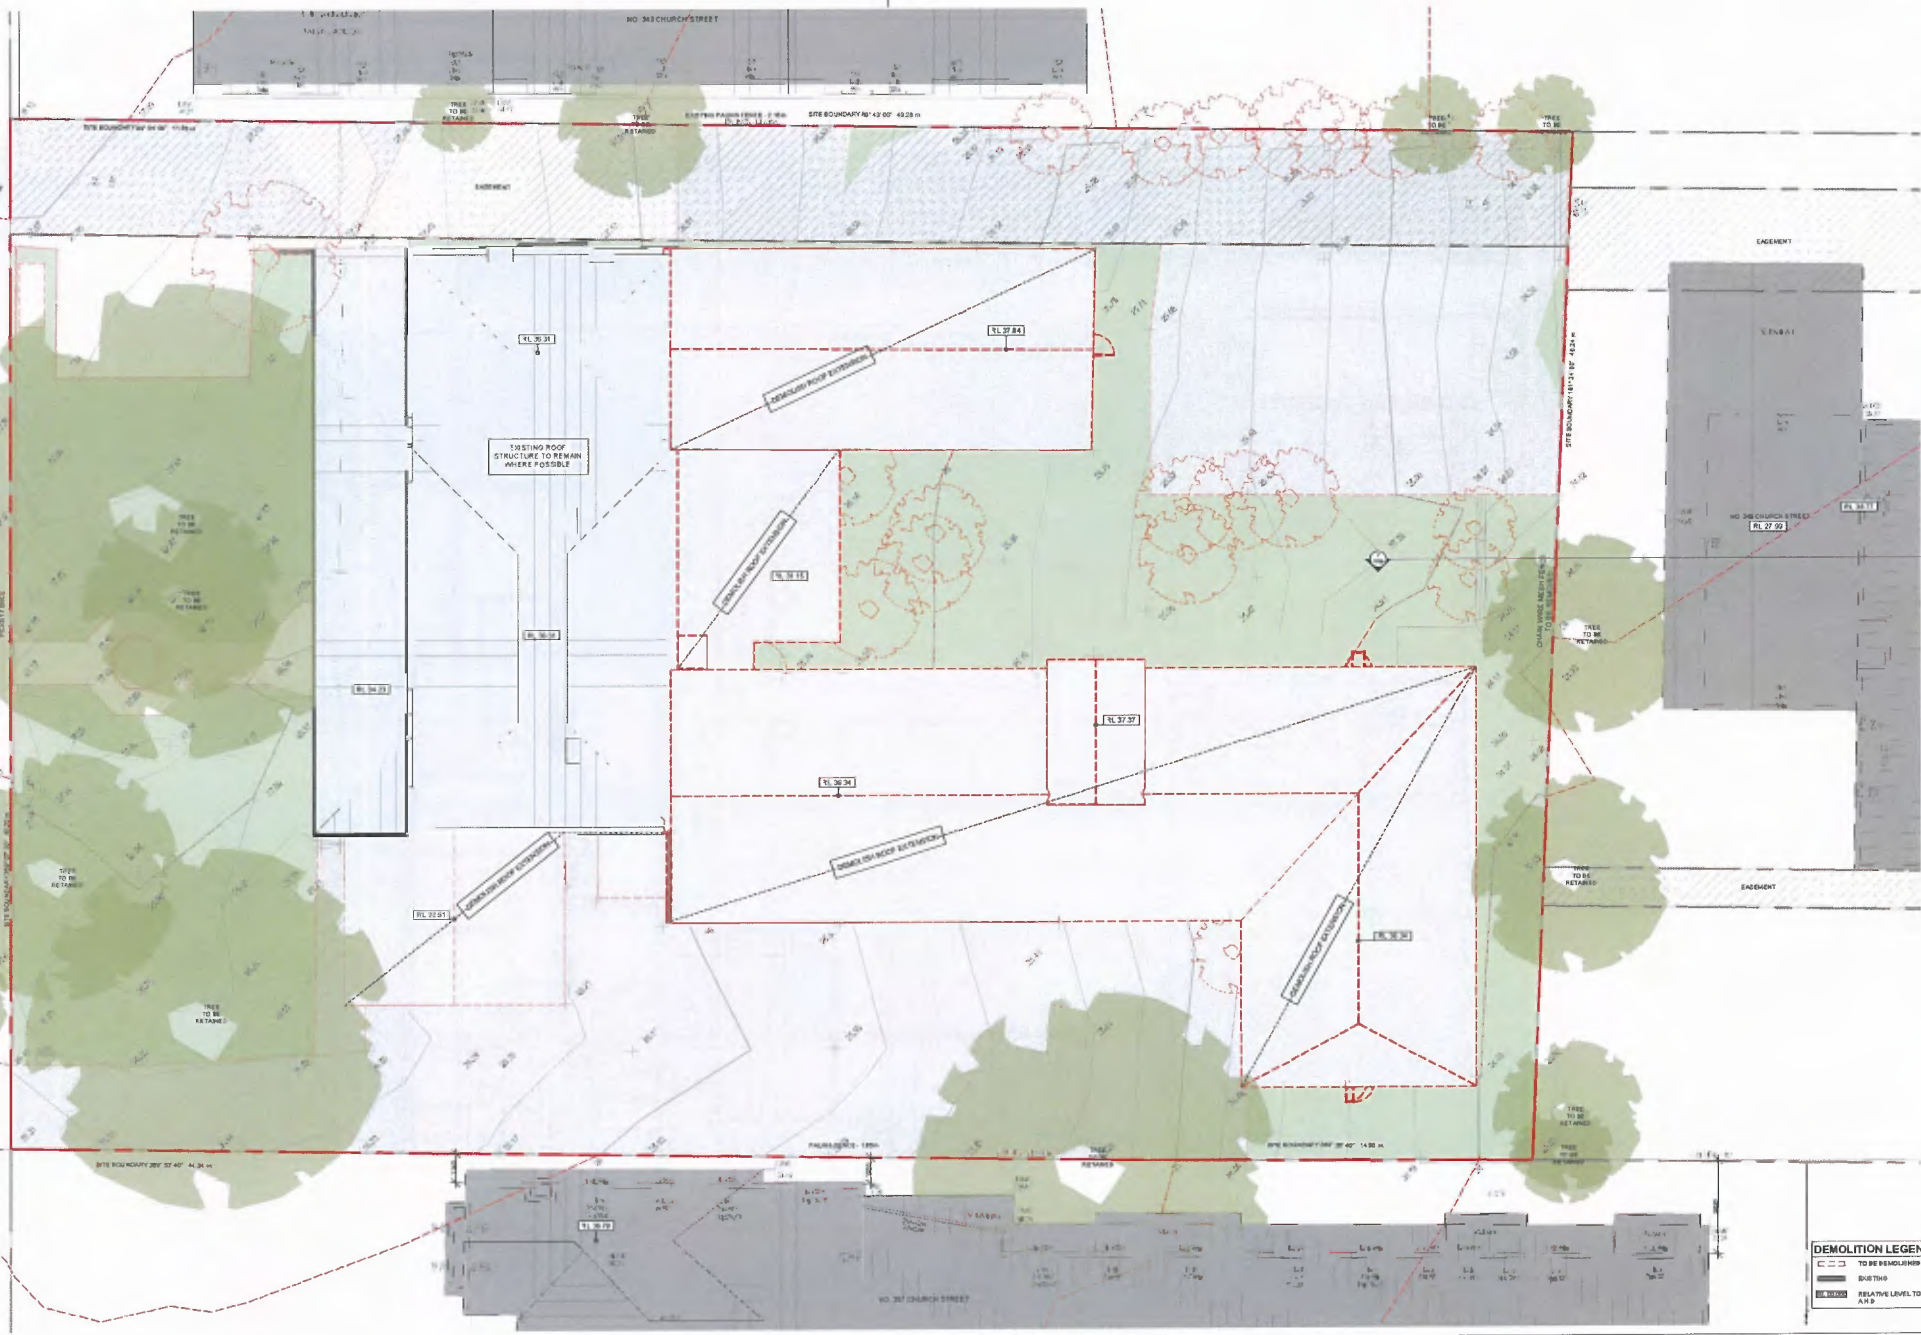

CHURCH STREET

EASEMENT

EASEMENT

Traced

Client

Title


Sheet No

Scale

Drawn by

Checked by

CHURCH STREET

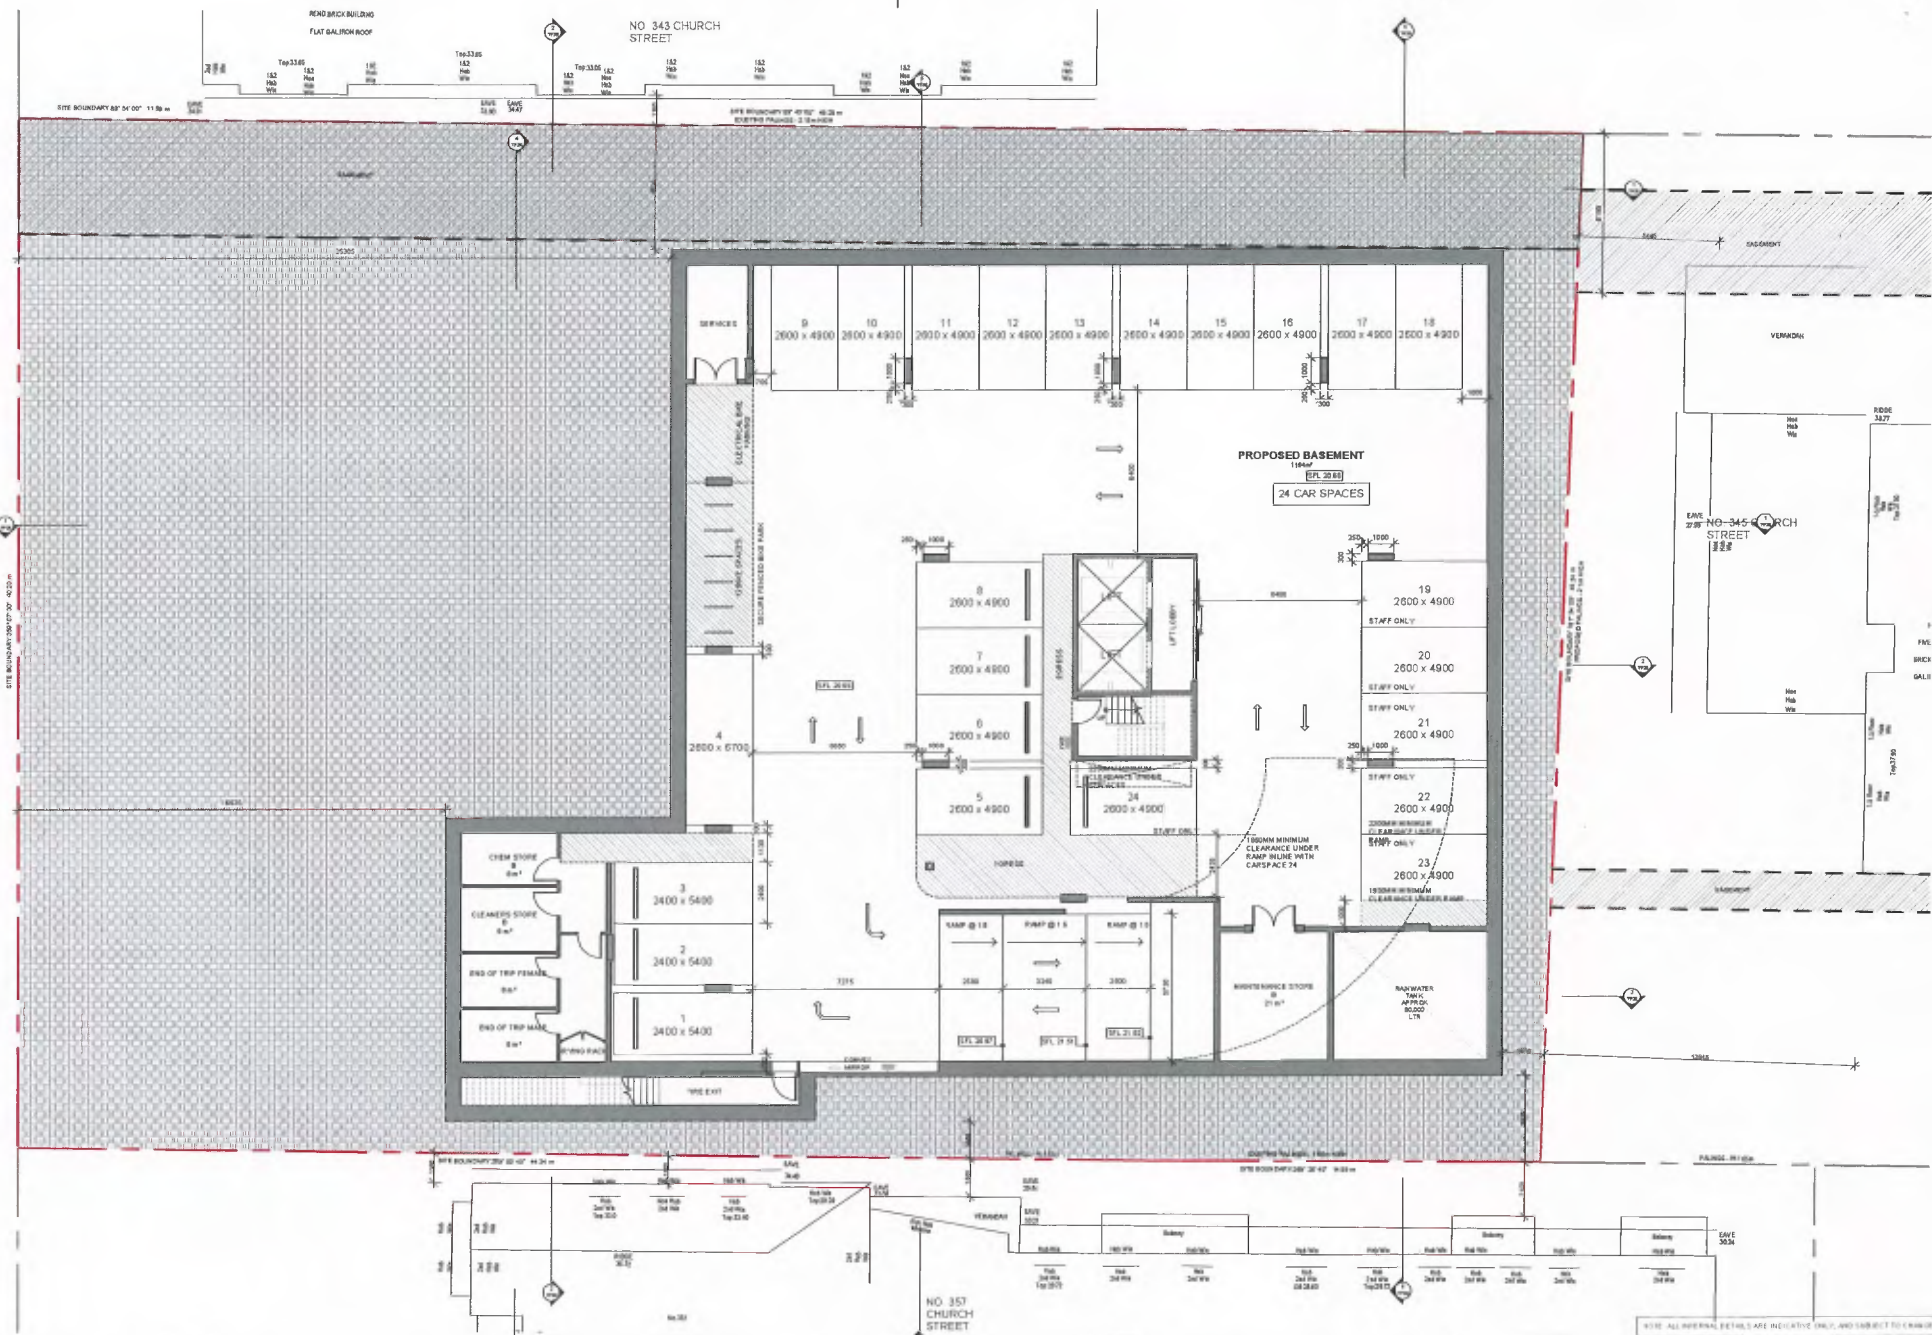

CHT Architects Pty Ltd
 44 Orchard Street
 Melbourne VIC 3000
 Phone: 03 9417 4164
 Fax: 03 9417 4167
 www.chtarchitects.com.au
 info@chtarchitects.com.au

Copyright © CHT Architects Pty Ltd.
 This document, design, and specification are prepared for the project of CHT Architects Pty Ltd. All rights reserved. No part of this document may be reproduced or transmitted in any form or by any means, electronic or mechanical, including photocopying, recording, or by any information storage and retrieval system, without the express written permission of CHT Architects Pty Ltd.
 Do not scale drawings. Use dimensions on drawings.
 Any use of this document in any way is prohibited unless authorized by CHT Architects Pty Ltd.


MECWACARE
 351 CHURCH ST, RICHMOND, VIC, 3121
 mecwacare

Rev.	By	Date	Description
1	JM	11/11/2017	ISSUED FOR PERMIT
2	JM	11/11/2017	ISSUED FOR PERMIT
PROPOSED BASEMENT
 PRELIMINARY
 NOT FOR CONSTRUCTION

TP07
 1:1000A1
 4 NOV 2017



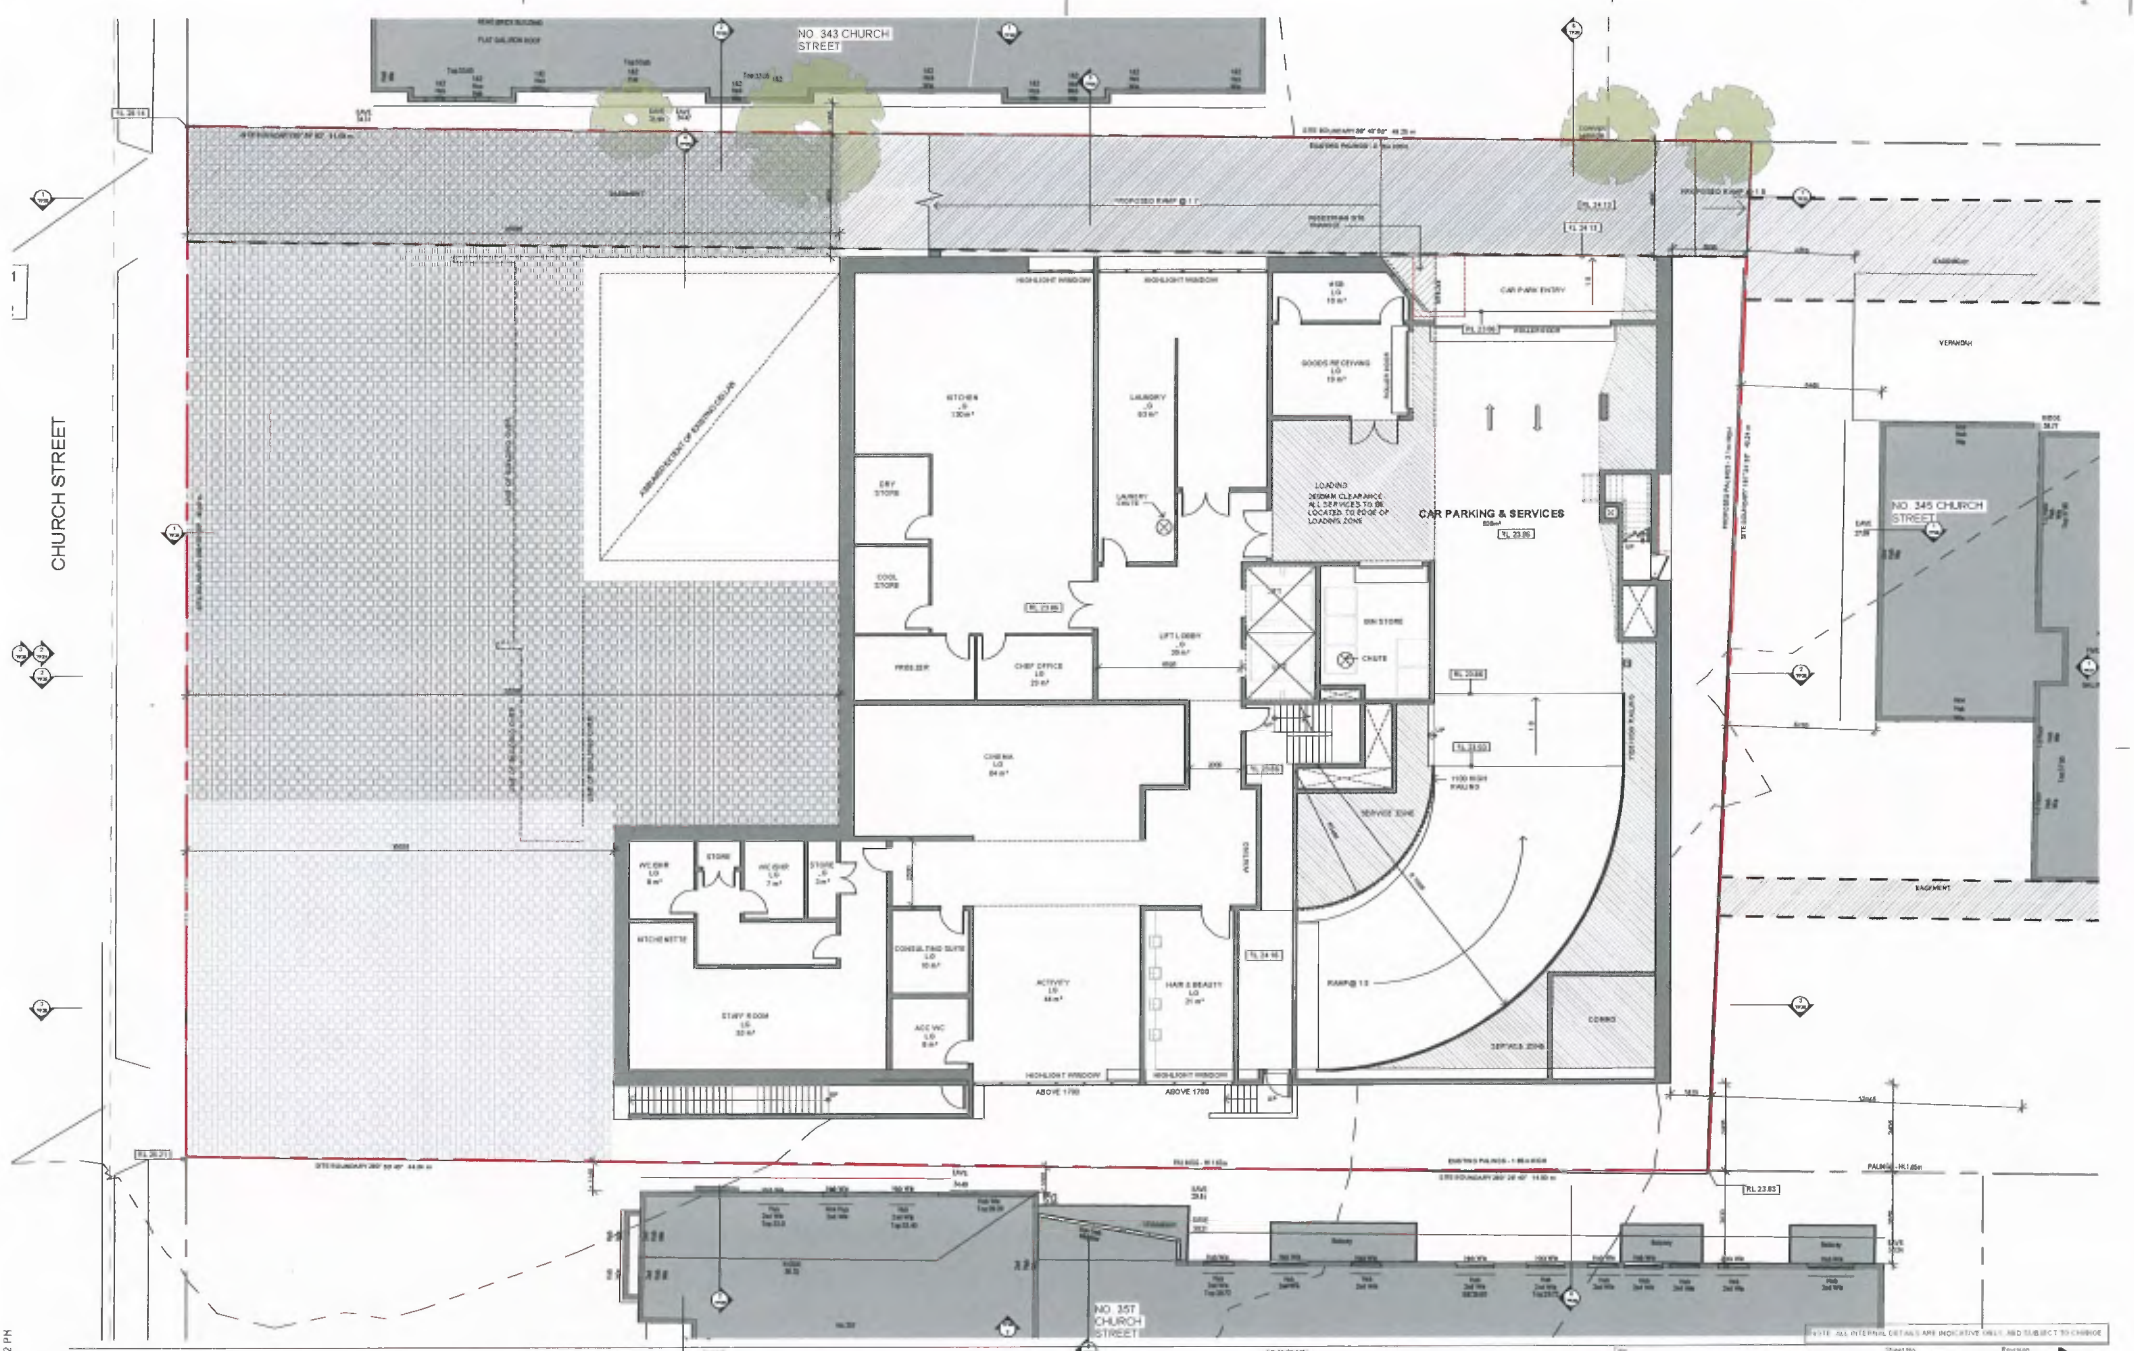

16:17:32/11/2017 2:53:22 PM



CHT Architects Pty Ltd
 All Content © 2017
 Copyright © 2017
 351 Church St, Richmond, VA 23131
 Telephone: +1 804 781 1388
 Fax: +1 804 781 1387
 Email: info@cht.com.au
 www.cht.com.au

Copyright © CHT Architects Pty Ltd.
 The design, drawings, and specifications and copyright herein are the property of CHT Architects Pty Ltd, and shall not be used, copied, reproduced or otherwise used without the express written permission of CHT Architects Pty Ltd.
 Do not scale drawings. Use graphics on screen only.
 Any dimensions on drawings or specifications shall be referred to CHT Architects Pty Ltd.

MECWACARE
 351 CHURCH ST, RICHMOND, VA, 3121
 mecwacare

REV	DATE	BY	DESCRIPTION
1	11/2017	JM	ISSUED FOR PERMIT
2	11/2017	JM	ISSUED FOR PERMIT
3	11/2017	JM	ISSUED FOR PERMIT
4	11/2017	JM	ISSUED FOR PERMIT
5	11/2017	JM	ISSUED FOR PERMIT

PROPOSED LOWER GROUND PLAN

TP08

C

PRELIMINARY
NOT FOR CONSTRUCTION

4 NOV 2017

16127

Drawn by J.D. Checked by J.M.

16127 - 22/11/2017 2:53:34 PM



NO. OF ROOMS: 19



CHT Architects Pty Ltd
 46 Collins Street
 Melbourne VIC 3000
 Telephone 03 9417 1344
 Facsimile 03 9415 1347
 www.chtarchitects.com.au

Copyright © CHT Architects Pty Ltd.
 The design, drawings, and specifications and copyright therein are the property of CHT Architects Pty Ltd, and shall not be used, copied, or reproduced without the written consent of CHT Architects Pty Ltd.
 All dimensions are in millimetres unless otherwise stated.
 Any discrepancy in drawings or specifications shall be referred to CHT Architects Pty Ltd.

MECWACARE
 351 CHURCH ST, RICHMOND, VIC, 3121

mechwacare

NO.	DATE	DESCRIPTION
1	16/11/17	PRELIMINARY GROUND FLOOR PLAN
2	16/11/17	REVISIONS
3	16/11/17	REVISIONS
PROPOSED GROUND FLOOR PLAN
 TP09
 Scale: 1:100 @ A1
 Date: 4 NOV 2017

16127
 C
 Drawn by J.D. Checked by J.M.

PRELIMINARY
 NOT FOR CONSTRUCTION

NOTE: ALL APPLICABLE DETAILS ARE INDICATIVE ONLY, AND SUBJECT TO CHANGE

CHURCH STREET

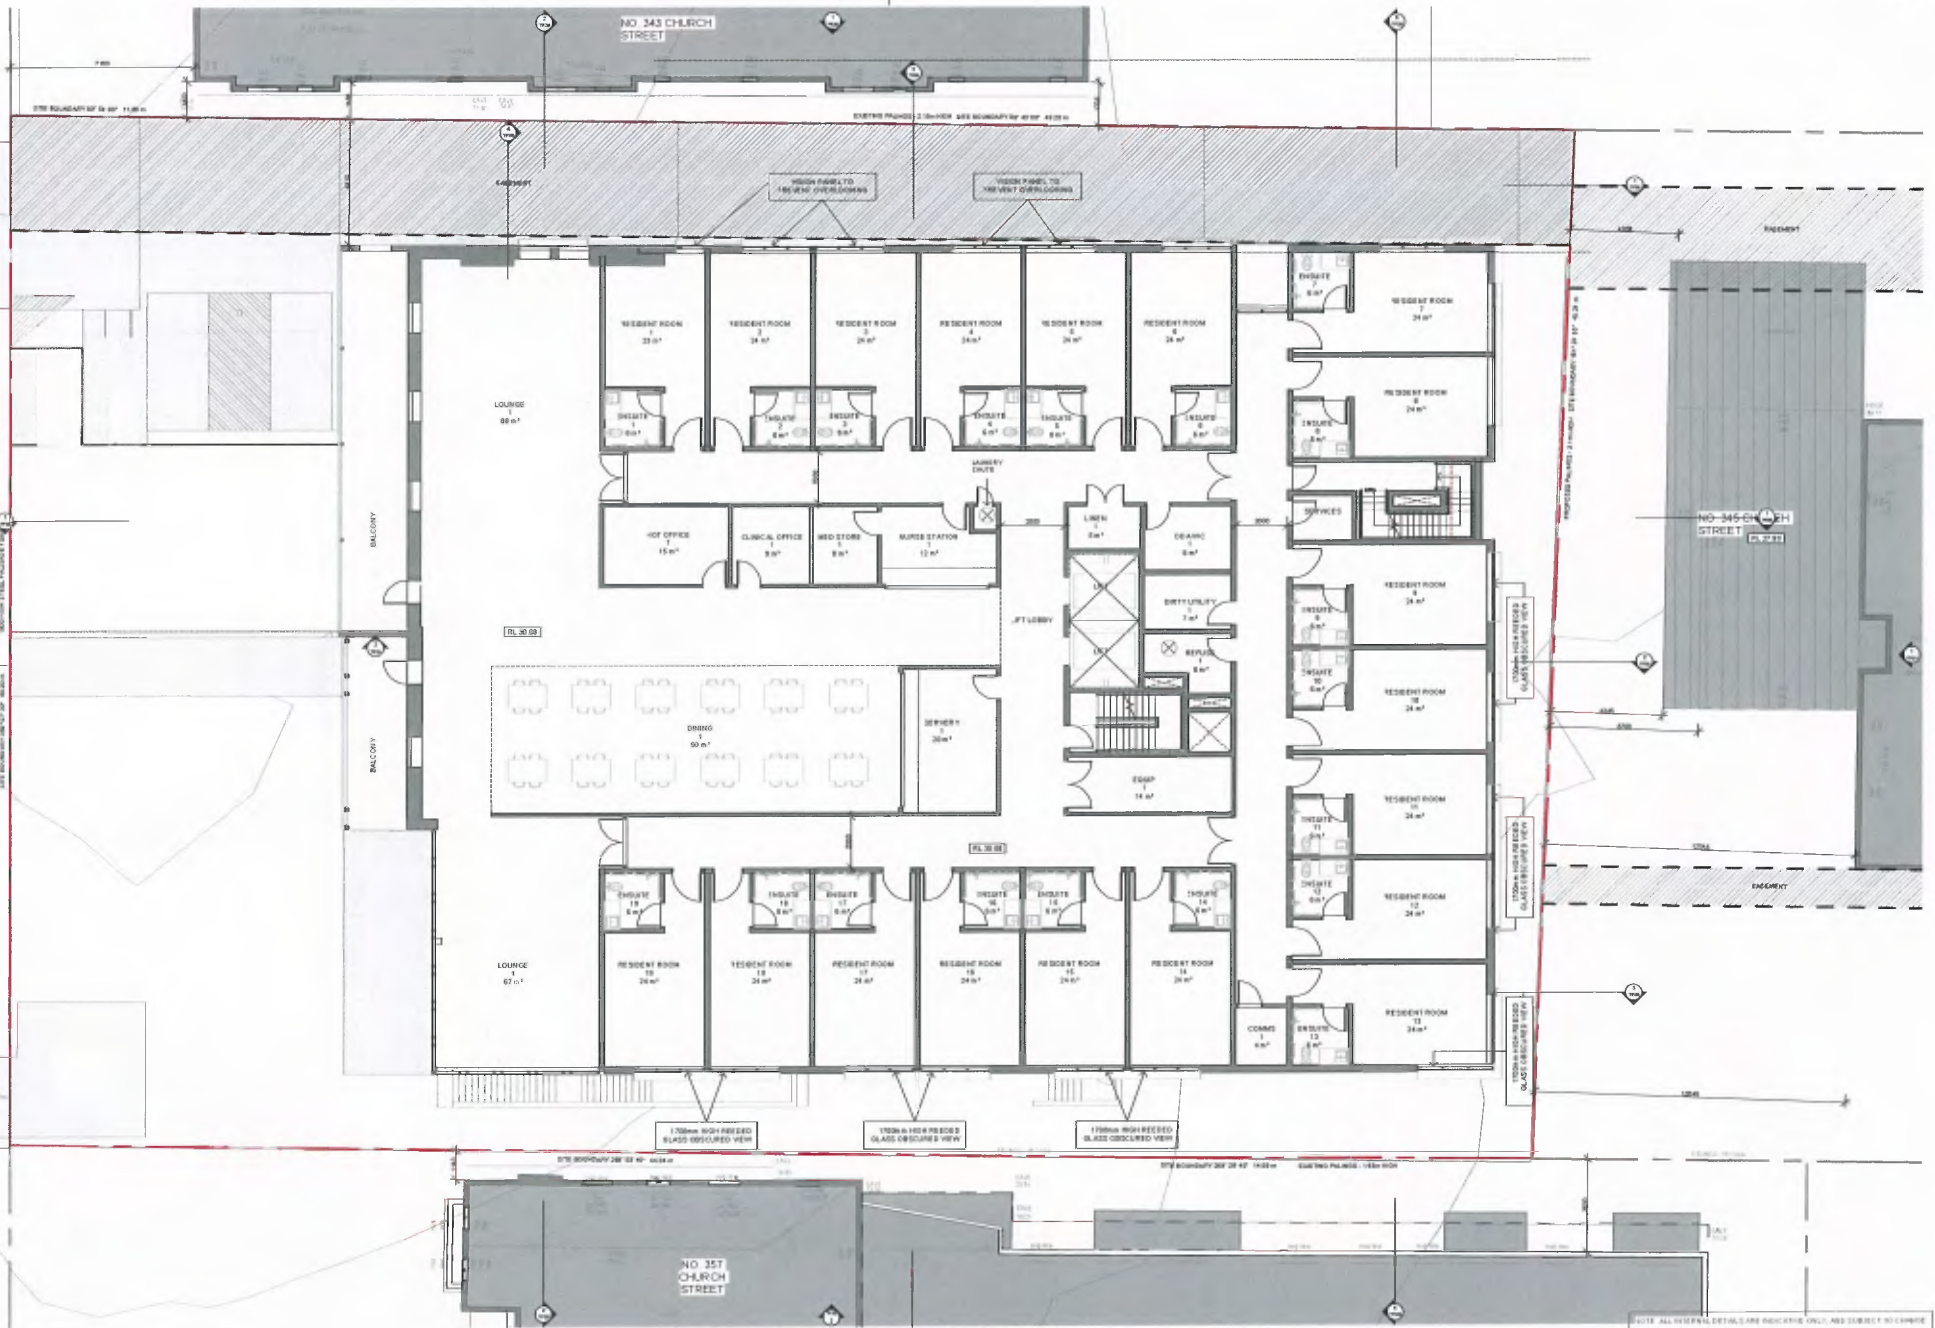

CHT Architects Pty Ltd
 345 Collins Street
 Melbourne VIC 3000
 Telephone: 03 9415 1384
 Facsimile: 03 9415 1387

Copyright © CHT Architects Pty Ltd.
 The drawings, designs, and specifications and copyright therein are the property of CHT Architects Pty Ltd. All rights reserved. No part of this drawing or any part thereof may be used, copied, or reproduced in any form without the express written permission of CHT Architects Pty Ltd.
 Do not scale drawings. Use dimensions shown only.
 Any discrepancy in the map or specifications shall be referred to CHT Architects Pty Ltd.

MECWACARE
 351 CHURCH ST, RICHMOND, VIC, 3121

meowacare

Rev	Date	By	Check	Description
1	20/11/2017	JM	JM	ISSUED FOR PERMIT
2	20/11/2017	JM	JM	ISSUED FOR PERMIT
3	20/11/2017	JM	JM	ISSUED FOR PERMIT

PROPOSED LEVEL 1 PLAN


PRELIMINARY
 NOT FOR CONSTRUCTION

TP10

4 NOV 2017

Revision: C
 Scale: 1:500
 Date: 4 NOV 2017
 Drawn by: J.D.
 Check of: J.M.

16127

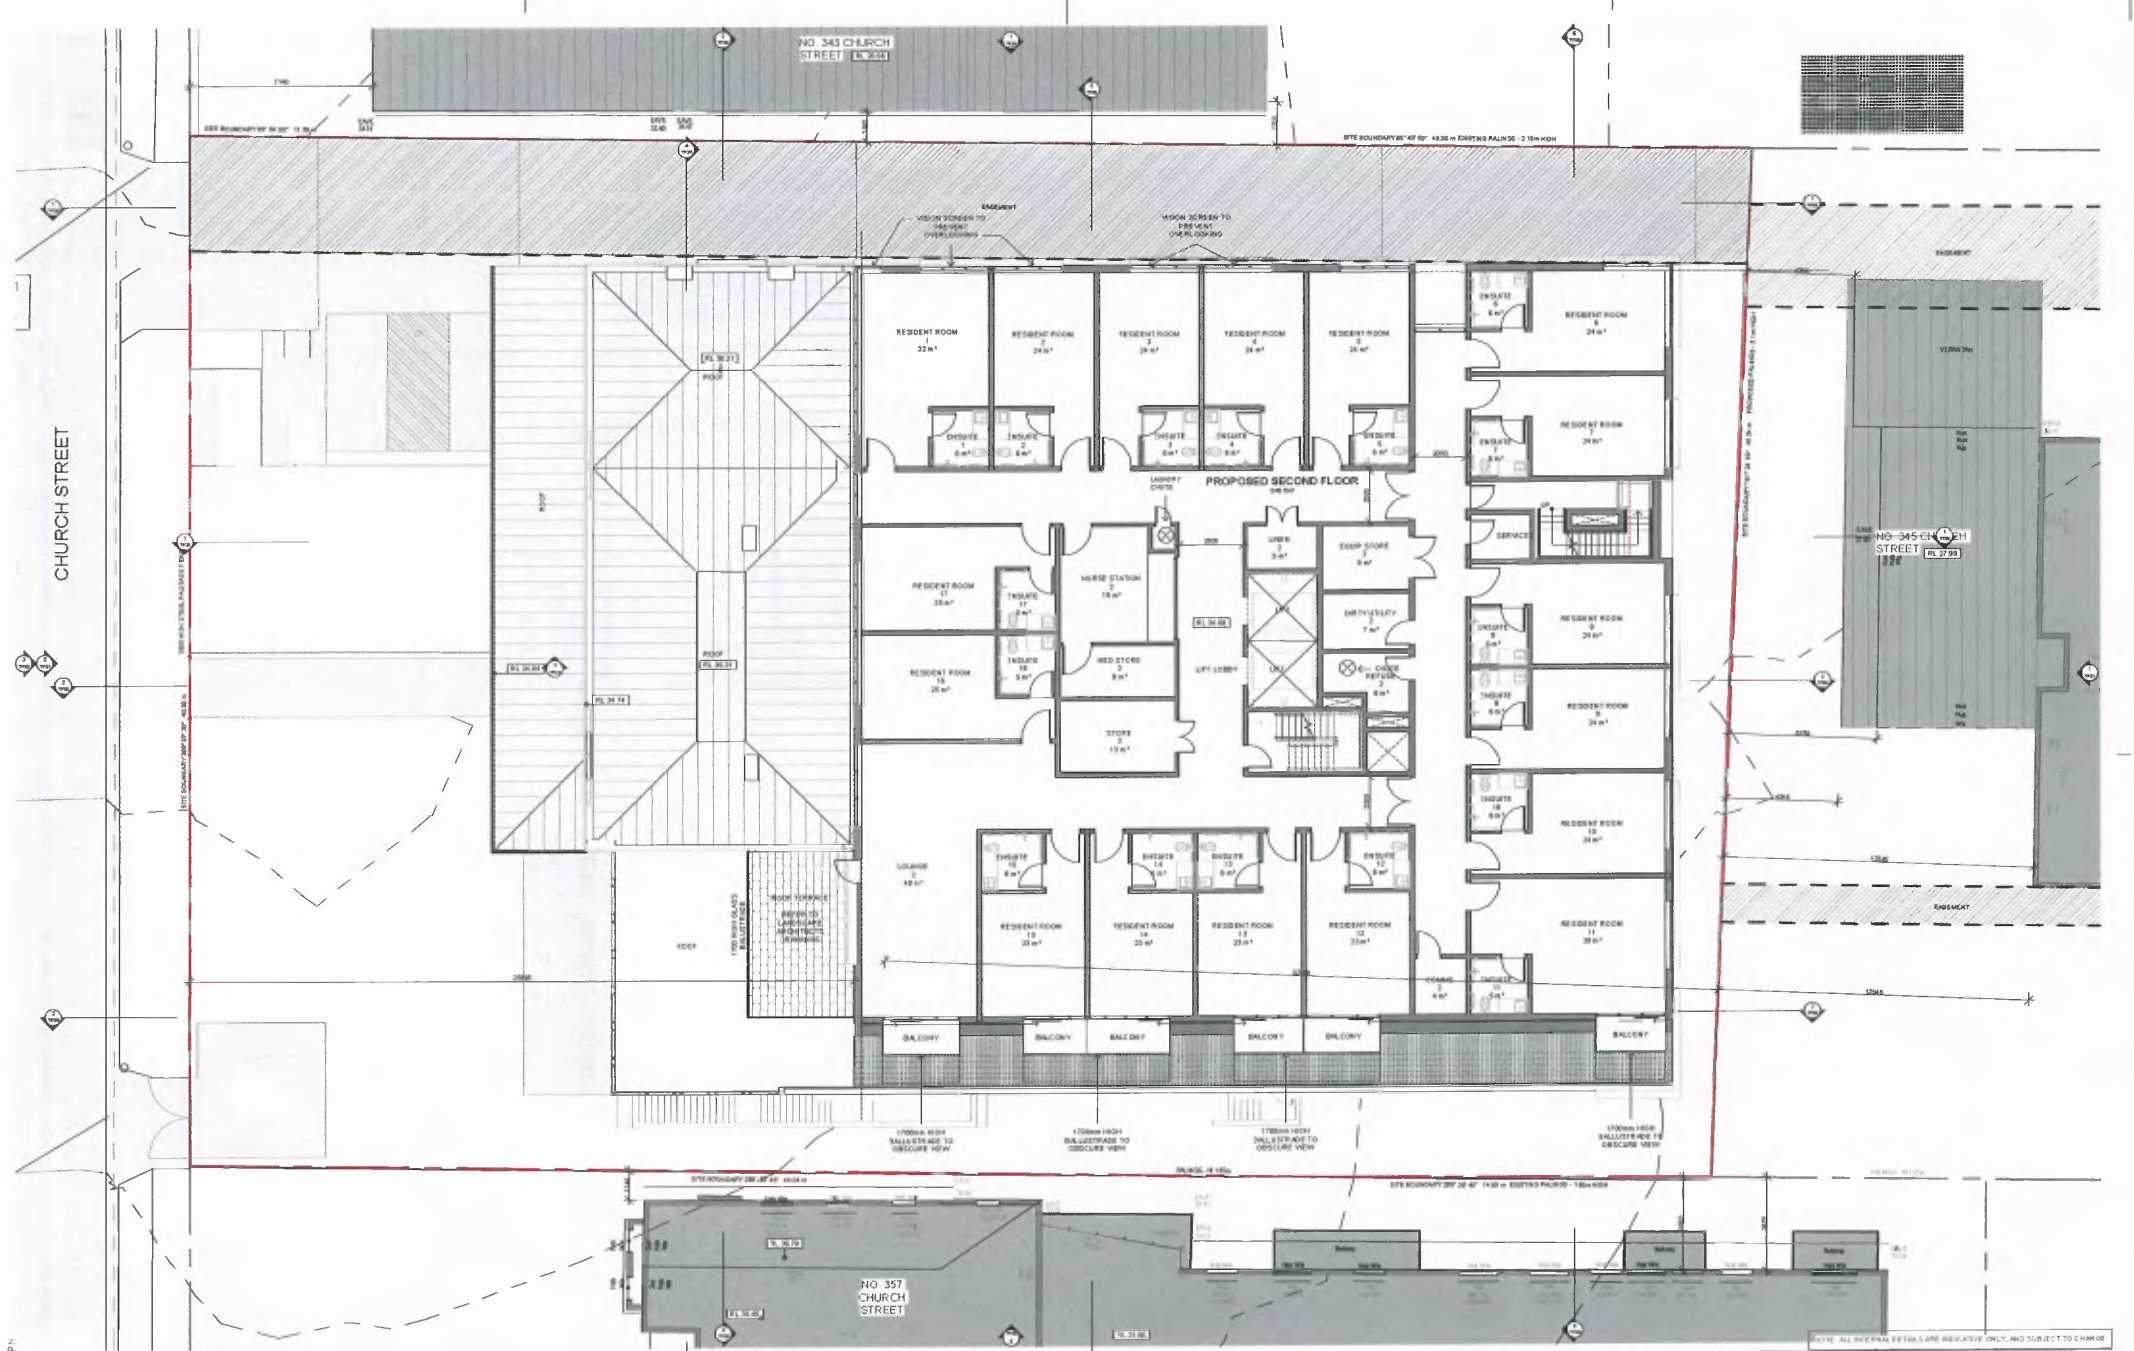

GHT Architects Pty Ltd
 4th Floor
 357 Church Street
 Richmond VIC 3121
 Australia
 Tel: +61 3 9417 1344
 Fax: +61 3 9417 1347
 www.gh architects.com.au

Copyright © GHT Architects Pty Ltd.
 The drawings, designs, and specifications and copyright herein are the property of GHT Architects Pty Ltd, and must not be used, copied, or reproduced in any form without the express written permission of GHT Architects Pty Ltd.
 Do not scale drawings. Use given dimensions only.
 Any discrepancies in drawings or specifications shall be referred to GHT Architects Pty Ltd.

MECWACARE
 351 CHURCH ST, RICHMOND, VIC, 3121
 mecwacare


NO	DATE	NOTES
1	20 OCT 2017	ISSUED FOR PERMIT
2	20 OCT 2017	ISSUED FOR PERMIT
3	20 OCT 2017	ISSUED FOR PERMIT
4	20 OCT 2017	ISSUED FOR PERMIT
5	20 OCT 2017	ISSUED FOR PERMIT

PROPOSED LEVEL 2 PLAN
 PRELIMINARY
 NOT FOR CONSTRUCTION

TP11
 Scale: 1:1000A1
 Date: 4 NOV 2017

16127
 Drawn by: J.M.
 Checked by: J.M.

16127-22/11/2017 2:54:06 PM

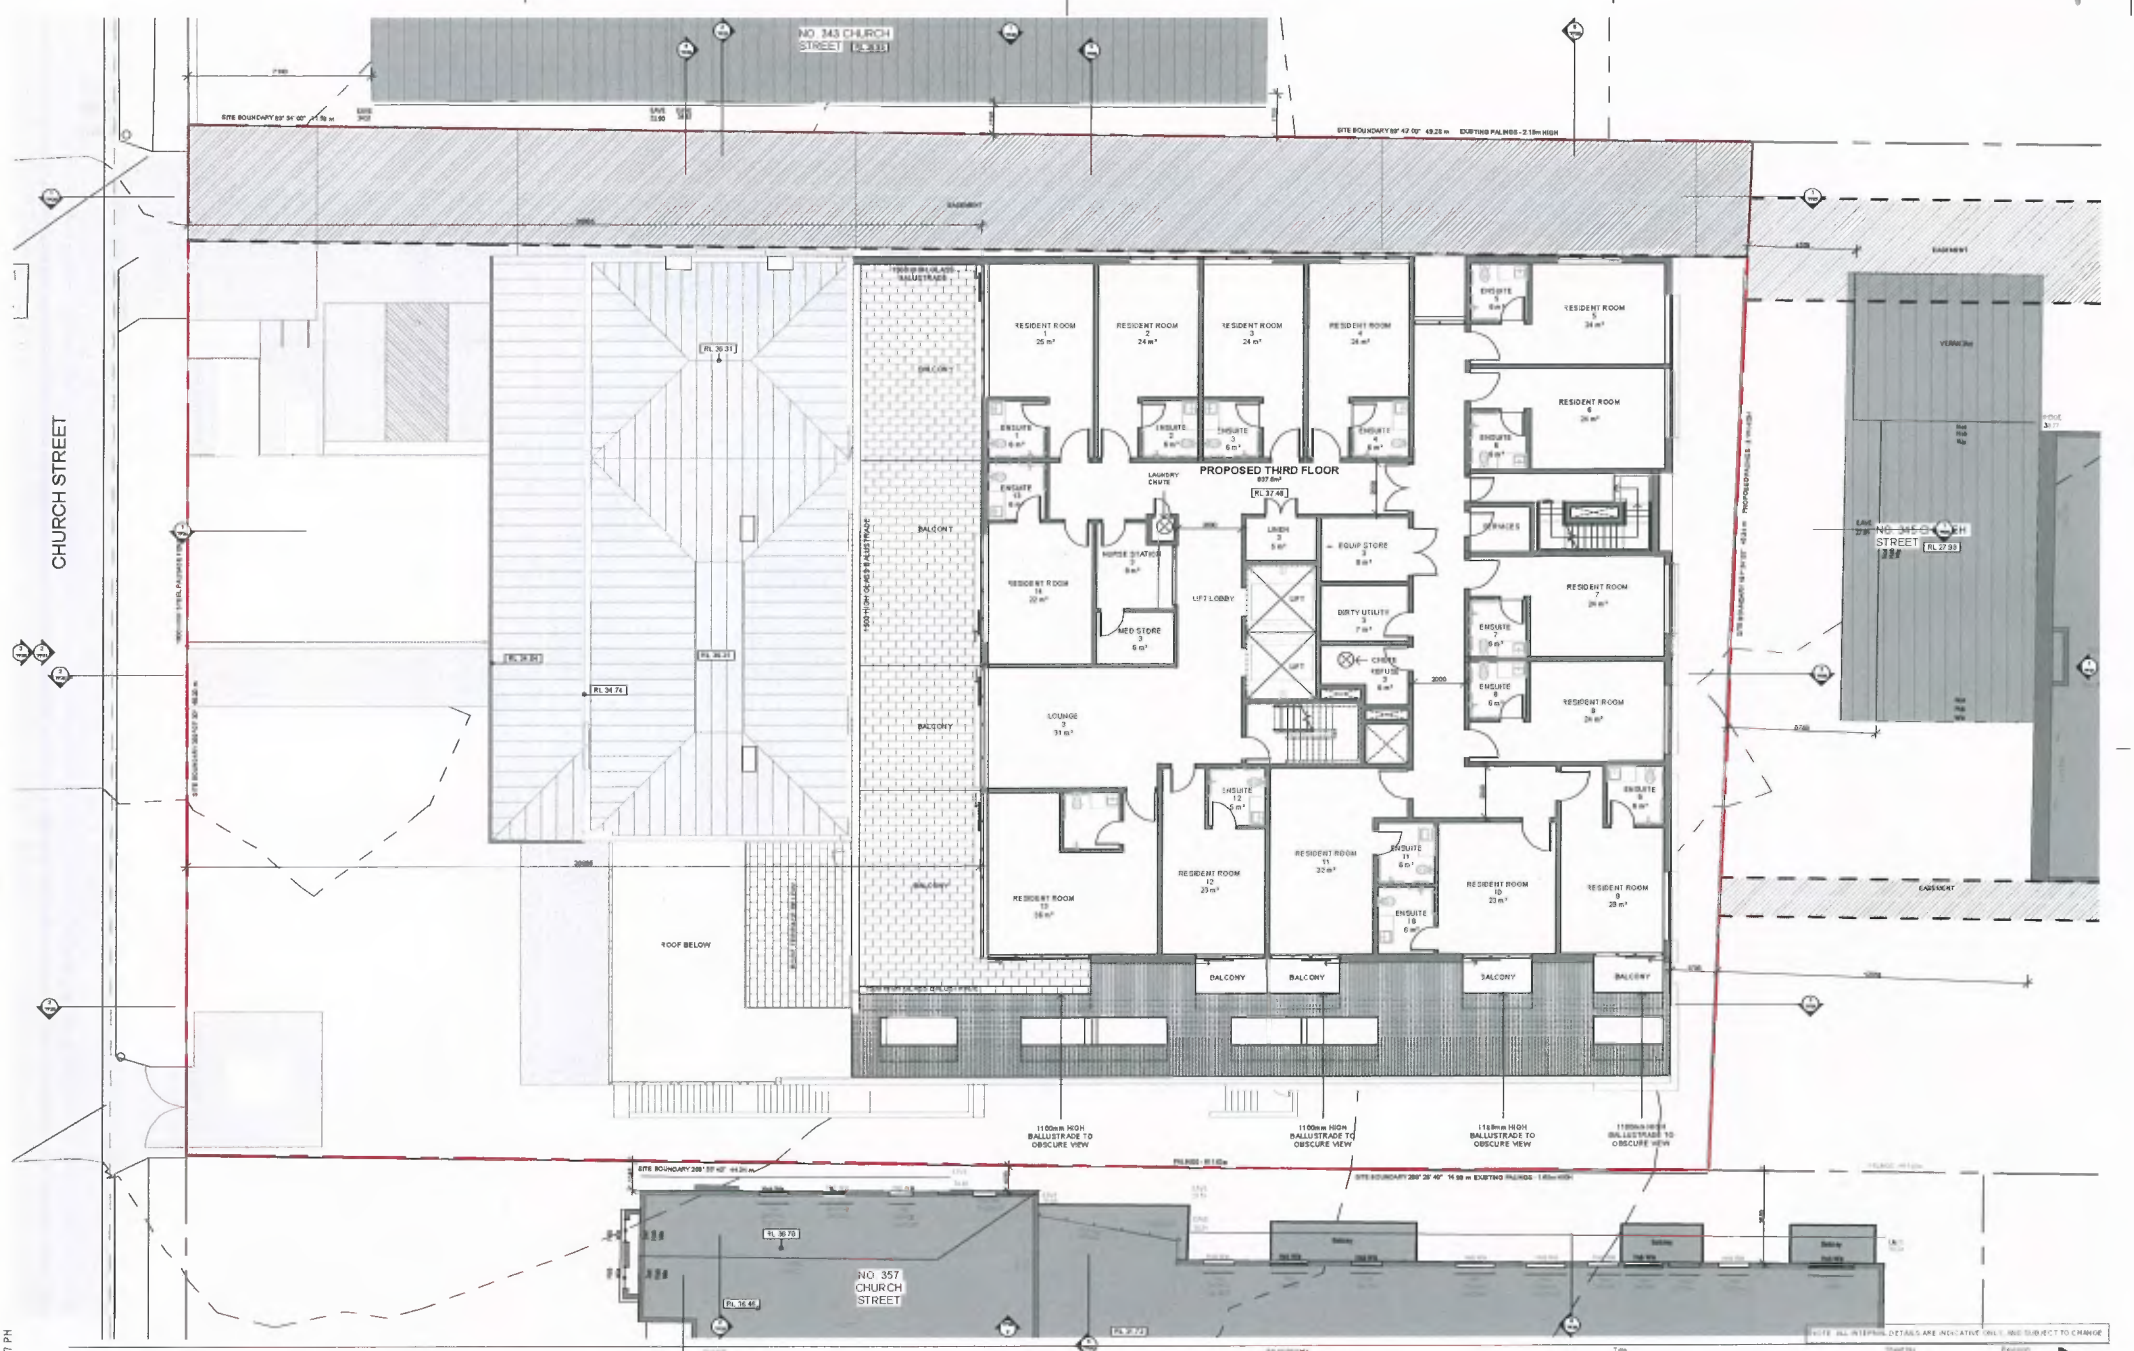

16127-27/10/2017 2:54:17 PM



CHT Architects Pty Ltd
 54 Church Street
 Richmond VIC 3121
 Telephone 03 9417 1164
 Facsimile 03 9417 1164
 www.chtarchitects.com.au

Copyright © CHT Architects Pty Ltd.
 The drawings, designs, and specifications and copyright herein are the property of CHT Architects Pty Ltd, and should not be used, copied, or reproduced without the express written permission of CHT Architects Pty Ltd.
 Do not scale drawings. Use given dimensions only.
 Any discrepancy in drawings or specifications shall be referred to CHT Architects Pty Ltd.

MECWACARE
 351 CHURCH ST, RICHMOND, VIC, 3121
 mecwacare

NO.	DATE	REVISION
1	27/10/2017	ISSUED FOR PERMIT
2	27/10/2017	ISSUED FOR PERMIT
PROPOSED LEVEL 3 PLAN
 TP12
 PRELIMINARY
 NOT FOR CONSTRUCTION
 4 NOV 2017
 16127
 C
 Drawn by J.O. Checked by J.M.

18:01 - 22/11/2017 2:54:30 PM

CHURCH STREET

NO 343 CHURCH STREET PL 2/19

NO 345 CHURCH STREET PL 2/13

MECWACARE
351 CHURCH ST, RICHMOND, VIC, 3121

mecwacare



CHT Architects Pty Ltd
44 Oxford Street
Collingwood VIC 3066
Phone (03) 9415 1332
Collingwood VIC 3066

Copyright © CHT Architects Pty Ltd
This drawing, design, and technical information are the property of CHT Architects Pty Ltd and must not be used, copied, or reproduced in any way without the written permission of CHT Architects Pty Ltd

Telephone 03 9415 1344
Facsimile 03 9415 1345
info@mecwacare.com.au
chtarchitects.com.au

Do not scale drawings. Use green dimensions only.
Any discrepancy in drawings or specifications shall be referred to: CHT Architects Pty Ltd

NO.	DATE	REVISION
1	22/11/17	PROPOSED LEVEL 4 PLAN
2	22/11/17	REVISION TO PLAN
3	22/11/17	REVISION TO PLAN
4	22/11/17	REVISION TO PLAN

PROPOSED LEVEL 4 PLAN

TP13

C

16127


PRELIMINARY
NOT FOR CONSTRUCTION


Scale
1:100@A1

Date
4 NOV 2017

Drawn by J.D. Checked by J.M.

NOTE: ALL INTERNAL DETAILS ARE INDICATIVE ONLY AND SUBJECT TO CHANGE

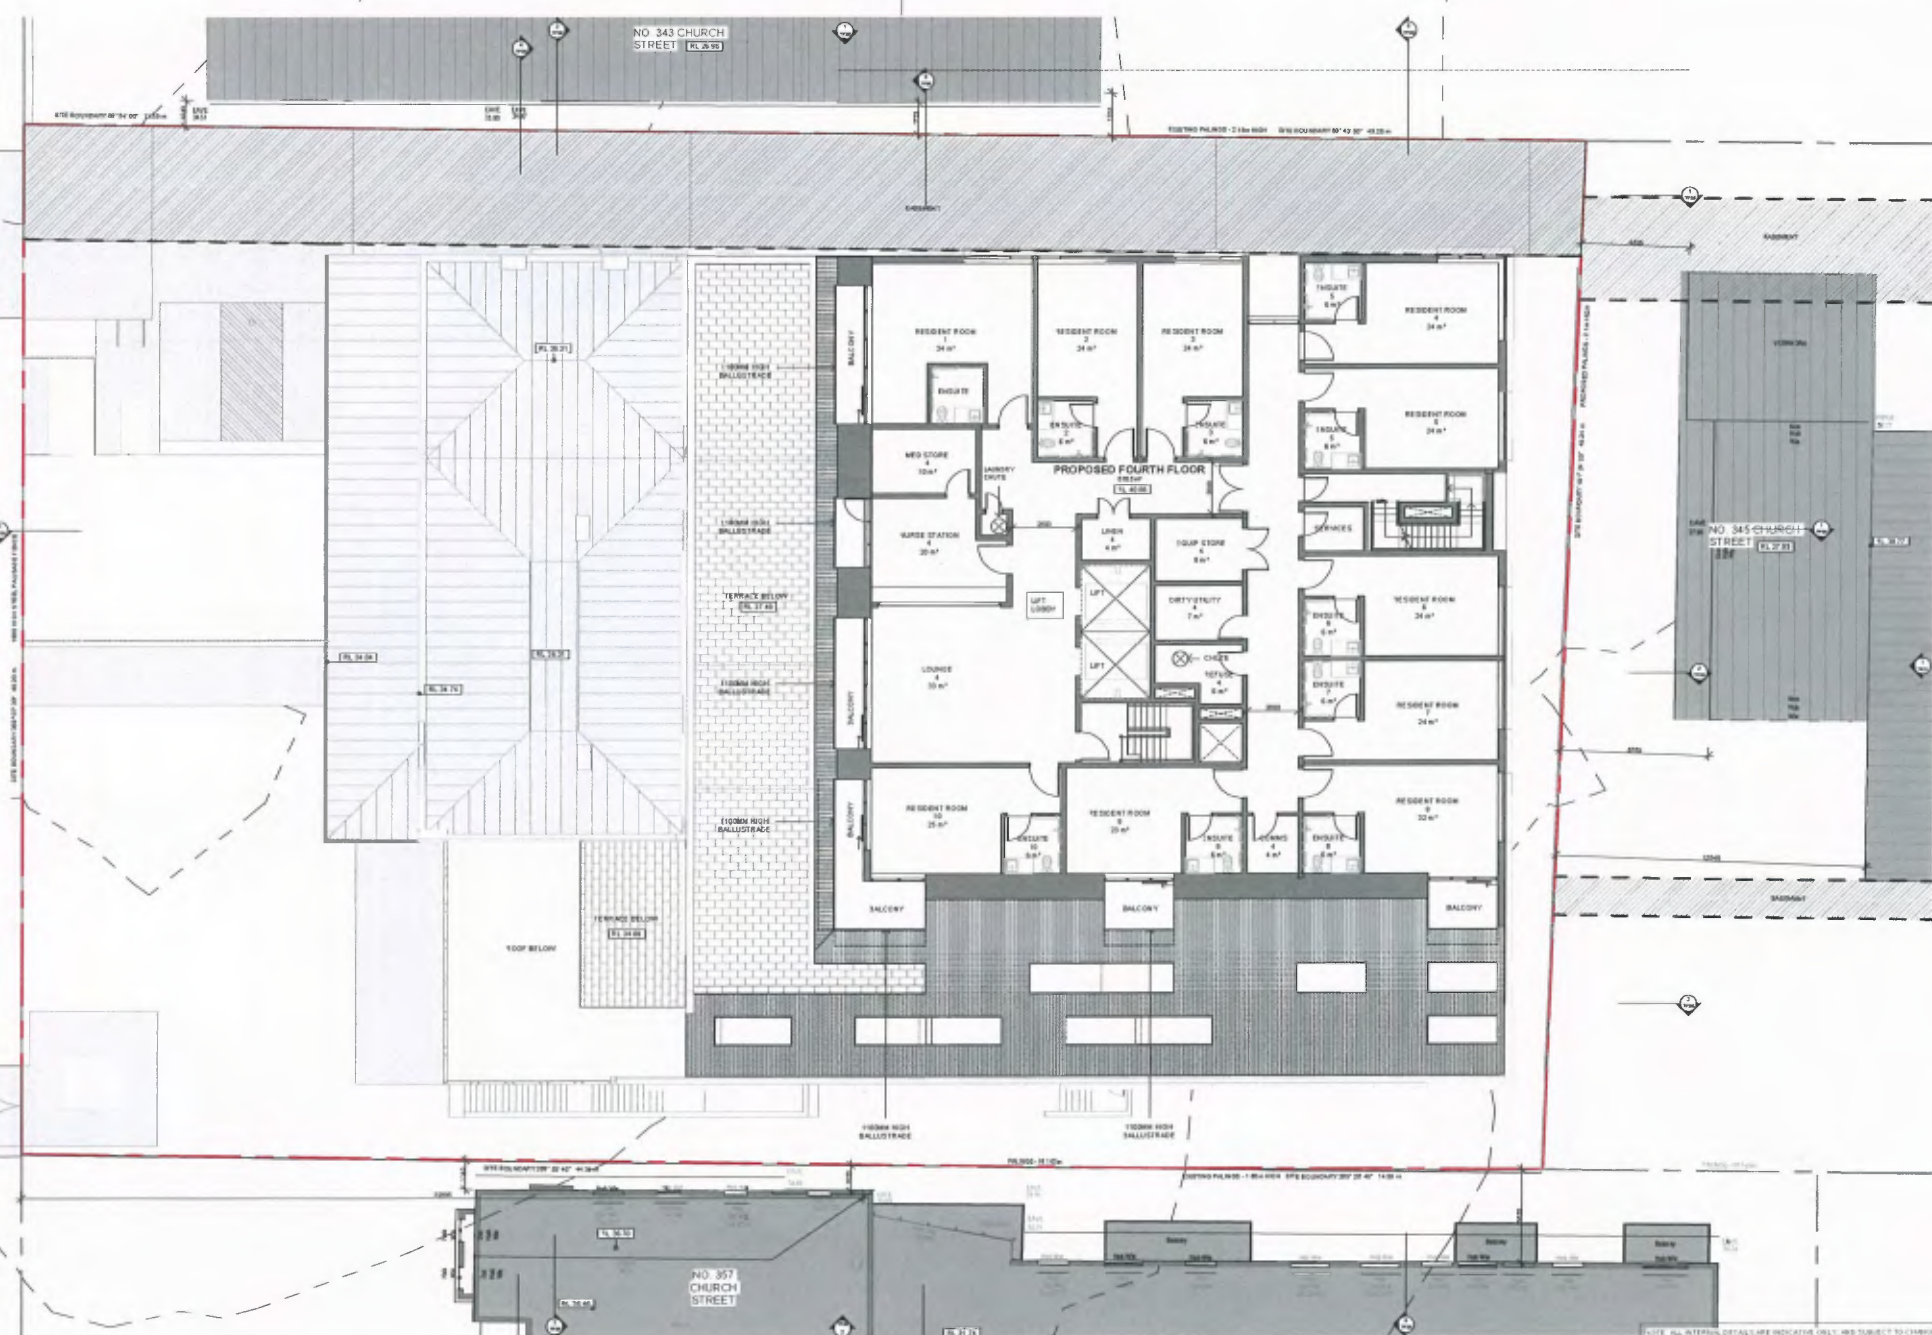

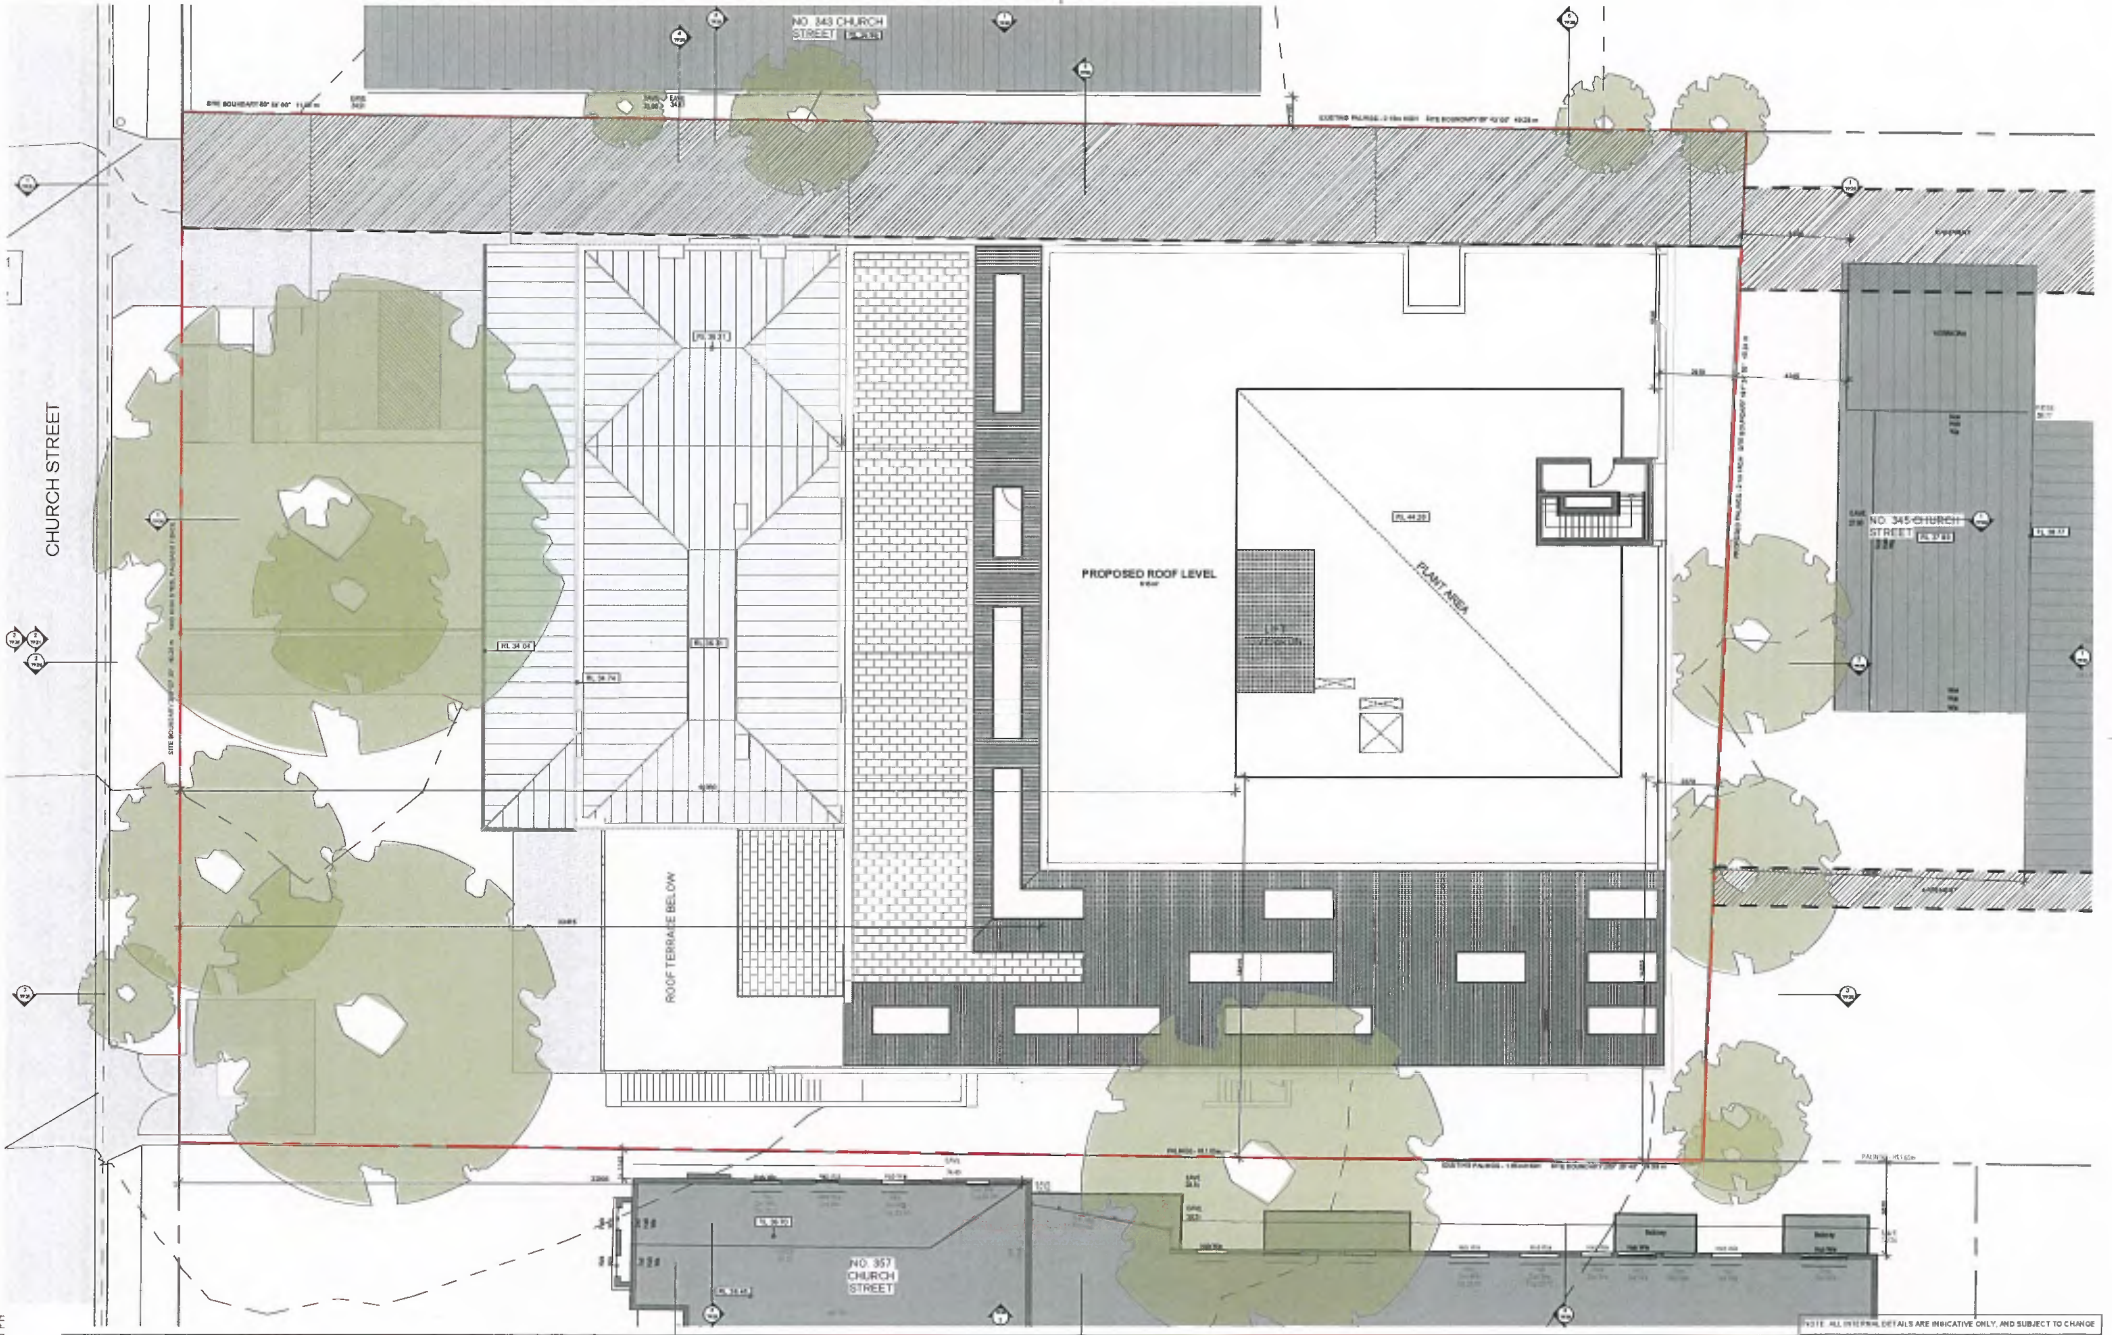

16127 - 22/11/2017 2:54:41 PM



CHT Architects Pty Ltd
 Architecture
 Interior Design
 Urban Design

CHT Architects Pty Ltd
 44 O'Connell Street
 Collingwood VIC 3068
 Post Office Box 1352
 Collingwood VIC 3068
 Telephone 03 9417 1844
 Facsimile 03 9415 1847
 info@chtarchitects.com.au
 chtarchitects.com.au

Copyright © CHT Architects Pty Ltd.
 The drawings, designs, and specifications and copyright therein are the property of CHT Architects Pty Ltd, and must not be used, copied, or transmitted without the express written permission of CHT Architects Pty Ltd.
 Do not scale drawings. Use given dimensions only.
 Any discrepancy in drawings or specifications shall be referred to CHT Architects Pty Ltd.

MECWACARE
 351 CHURCH ST, RICHMOND, VIC, 3121
 client mecwacare

Rev	Date	Notes
A	20 OCT 2017	TOTAL LAYOUT DEVELOPED
B	27 OCT 2017	CLIENT REVIEW
C	16 NOV 2017	CLIENT REVIEW
D	16 NOV 2017	CLIENT REVIEW

NOTE: ALL OVERHEAD DETAILS ARE IMITATIVE ONLY, AND SUBJECT TO CHANGE

Sheet No: **TP14** Revision: **C**

Title: **PROPOSED ROOF PLAN**


Scale: 1:100 @ A1

Sheet: **PRELIMINARY NOT FOR CONSTRUCTION**


Date: **4 NOV 2017**

16127

Drawn by: J.D. Checked by: J.M.

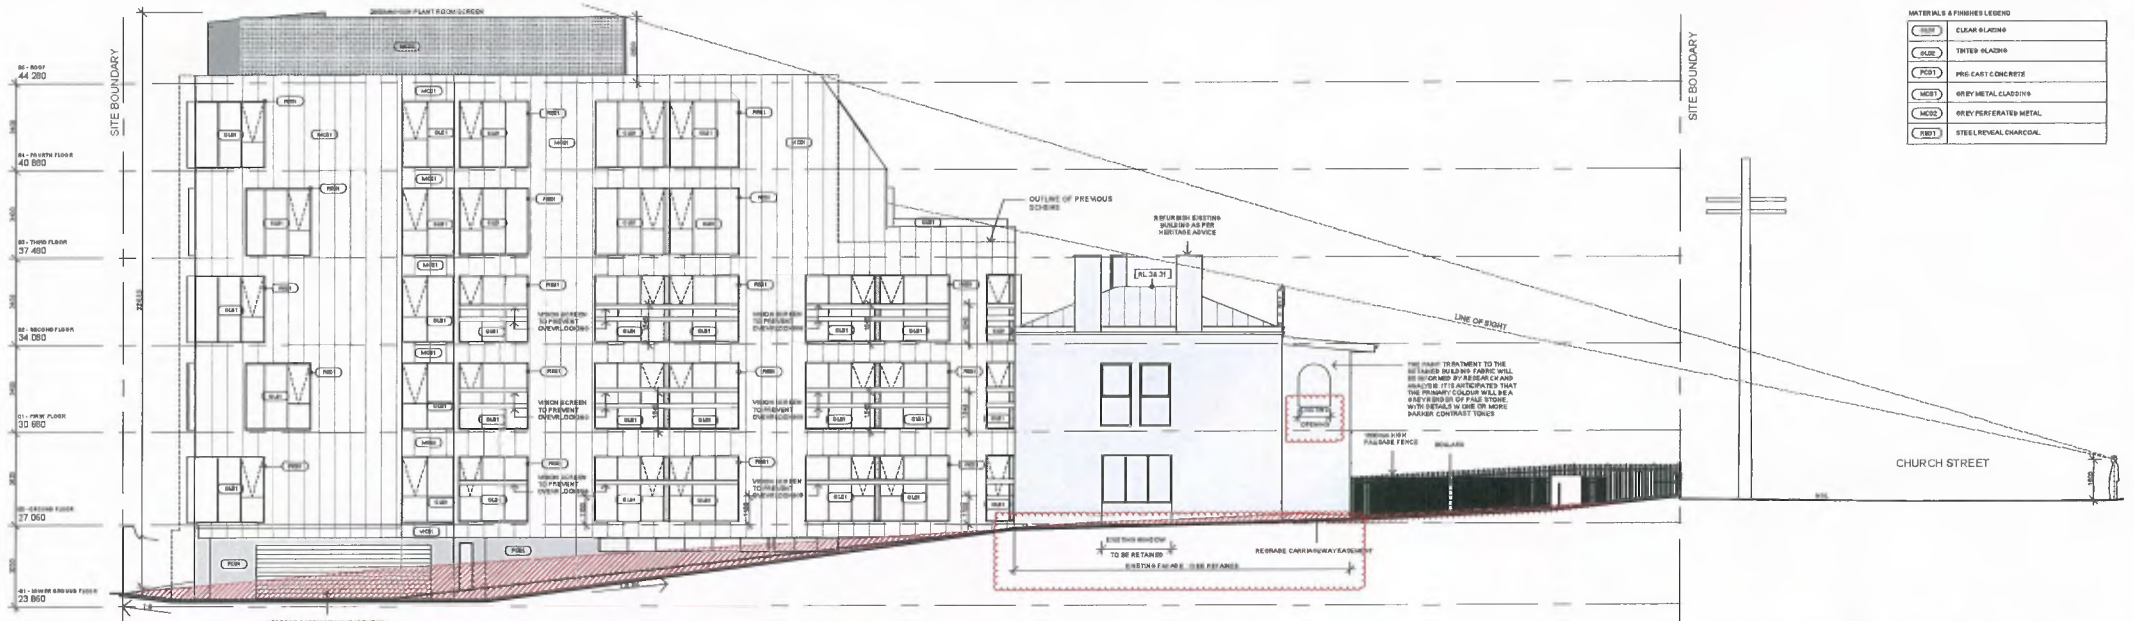

1 NORTH ELEVATION
SCALE 1:100

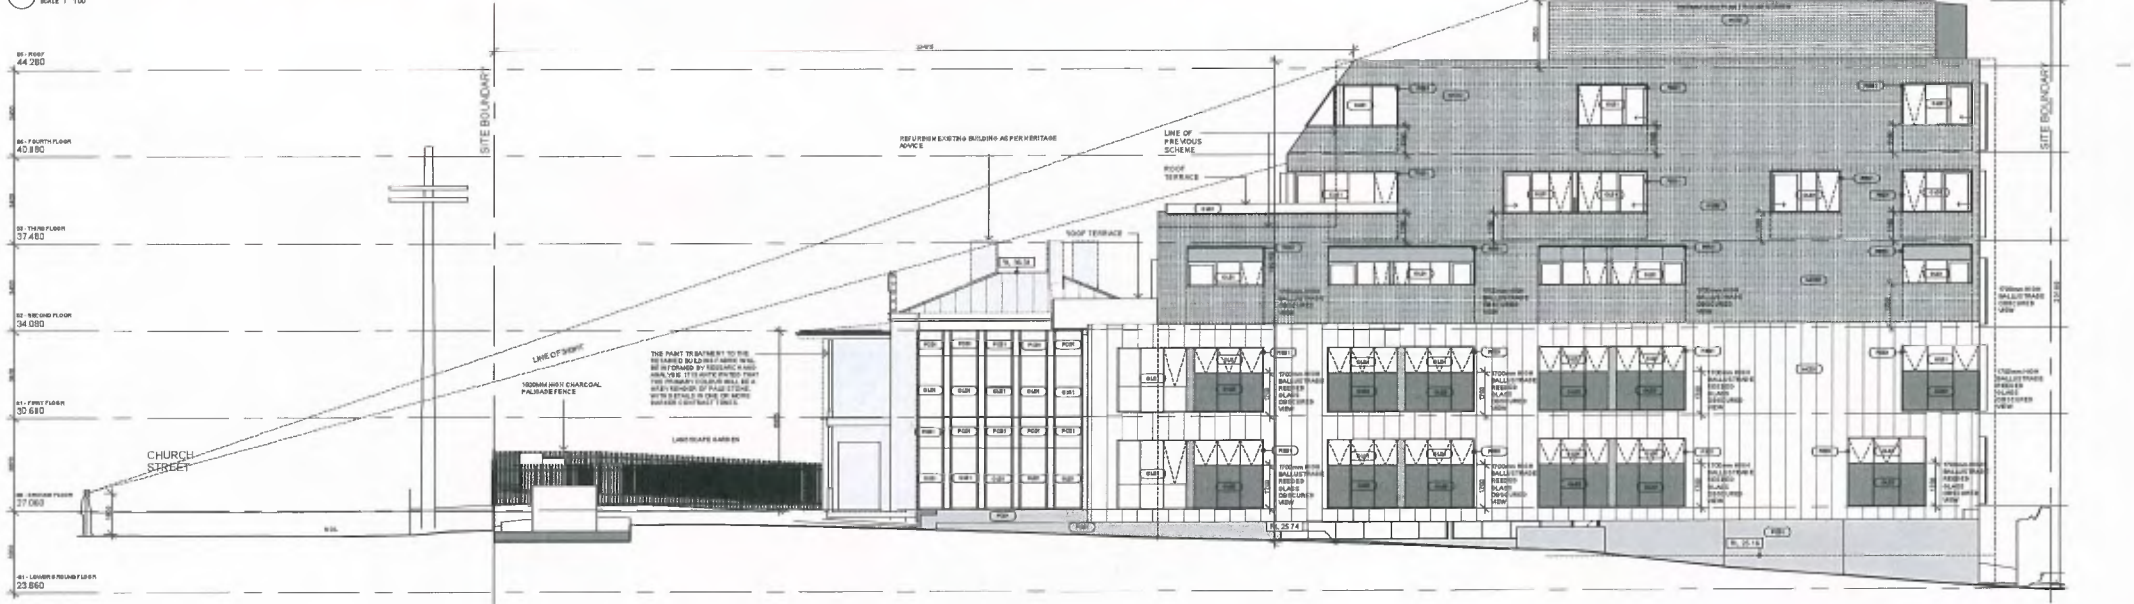

2 SOUTH ELEVATION
SCALE 1:100

NOTE: ALL INTERNAL DETAIL LINES INDICATIVE ONLY, AND SUBJECT TO CHANGE



CHT Architects Pty Ltd
24 Church Street
Richmond VIC 3121
Phone: (03) 9412 1000
Fax: (03) 9412 1001
www.chtarchitects.com.au


Copyright © CHT Architects Pty Ltd.
The copyright, design, and intellectual property and copyright
rights in this document are the property of CHT Architects Pty Ltd and must
not be used, copied, or reproduced without the written consent of CHT Architects Pty Ltd.
All rights reserved. No part of this document may be reproduced, stored in a retrieval system, or transmitted in any form or by any means, electronic, mechanical, photocopying, recording, or by any information storage and retrieval system, without the prior written permission of CHT Architects Pty Ltd.

MECWACARE
351 CHURCH ST, RICHMOND, VIC. 3121
mecwacare

NO.	DATE	BY	REVISION
1	2017/11/04	JM	PRELIMINARY DESIGN
2	2017/11/04	JM	REVISED DESIGN
3	2017/11/04	JM	REVISED DESIGN


ELEVATIONS
PRELIMINARY
NOT FOR CONSTRUCTION

TP20
1:100/0A1
4 NOV 2017

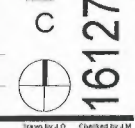


16/12/2017 2:54:57 PM

Drawn by J.O. Checked by J.M.

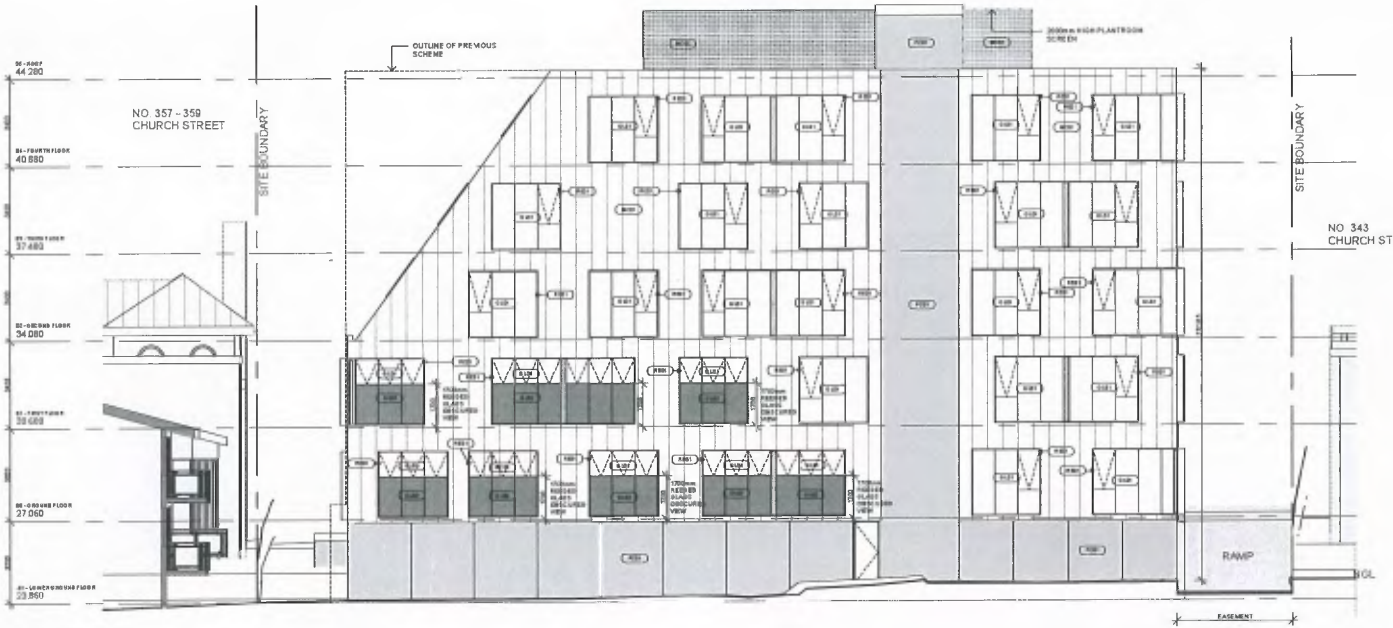

1 EAST ELEVATION
SCALE 1:100

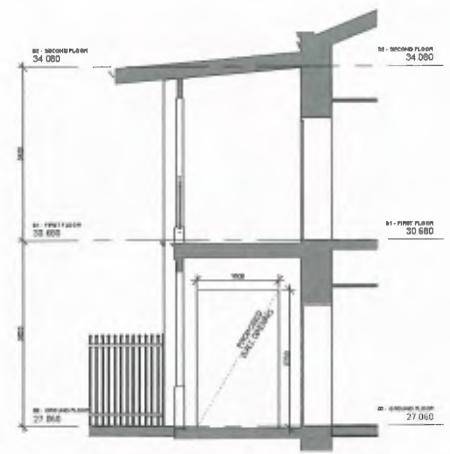

3 2 - B
SCALE 1:50



2 WEST ELEVATION
SCALE 1:100

MATERIALS & FINISHES

(GL1)	CLEAR GLAZING
(GL2)	TINTED GLAZING
(PC1)	PRE-CAST CONCRETE
(MET)	GREY METAL CLADDING
(MSP)	SPRINKLED METAL
(RST)	STEEL REINFORCED CONCRETE

NOTE: ALL INTERNAL DETAILS ARE INDICATIVE ONLY, AND SUBJECT TO CHANGE



CHT Architects Pty Ltd
44 Church Street
Collingwood VIC 3068
Phone: 03 9388 7111
Fax: 03 9388 7112
www.chtarchitects.com.au

Copyright © CHT Architects Pty Ltd.
This design, drawings and specifications and copyright
remain the property of CHT Architects Pty Ltd, and must
not be used, copied, or reproduced in any way without
the express written permission of CHT Architects Pty Ltd.
Optical scan drawings. To view drawings online
visit www.chtarchitects.com.au
All dimensions in drawings or specifications shall be
referenced to CHT Architects Pty Ltd.

MECWACARE
351 CHURCH ST, RICHMOND, VIC, 3121

CLIENT
mecwacare


REVISIONS

NO.	DATE	DESCRIPTION
1	2017/11/01	ISSUED FOR PERMIT
2	2017/11/01	ISSUED FOR PERMIT
3	2017/11/01	ISSUED FOR PERMIT


ELEVATIONS
PRELIMINARY
NOT FOR CONSTRUCTION

TP21
As indicated
4 NOV 2017


16127
Checked by J.M.

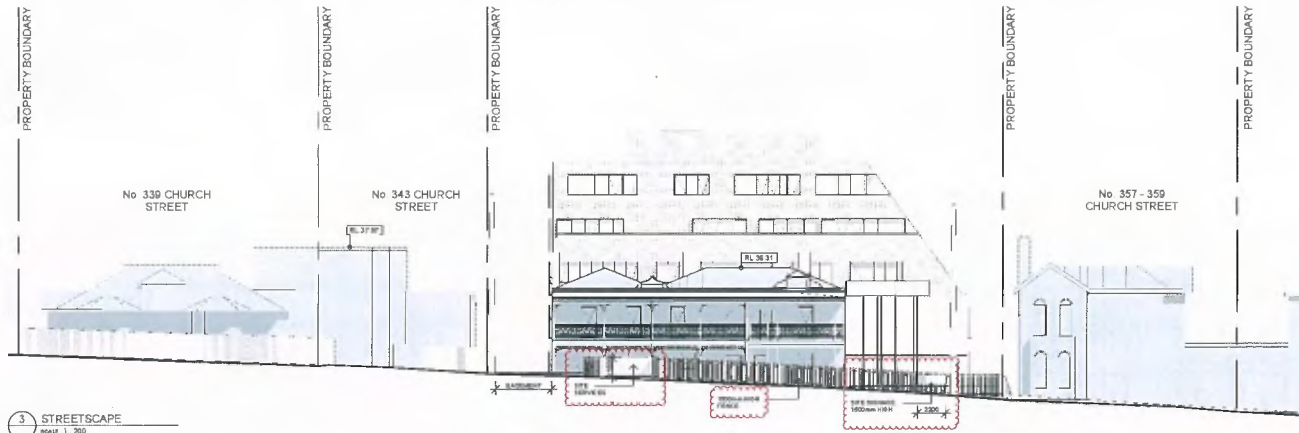

3 STREETScape
SCALE 1:200

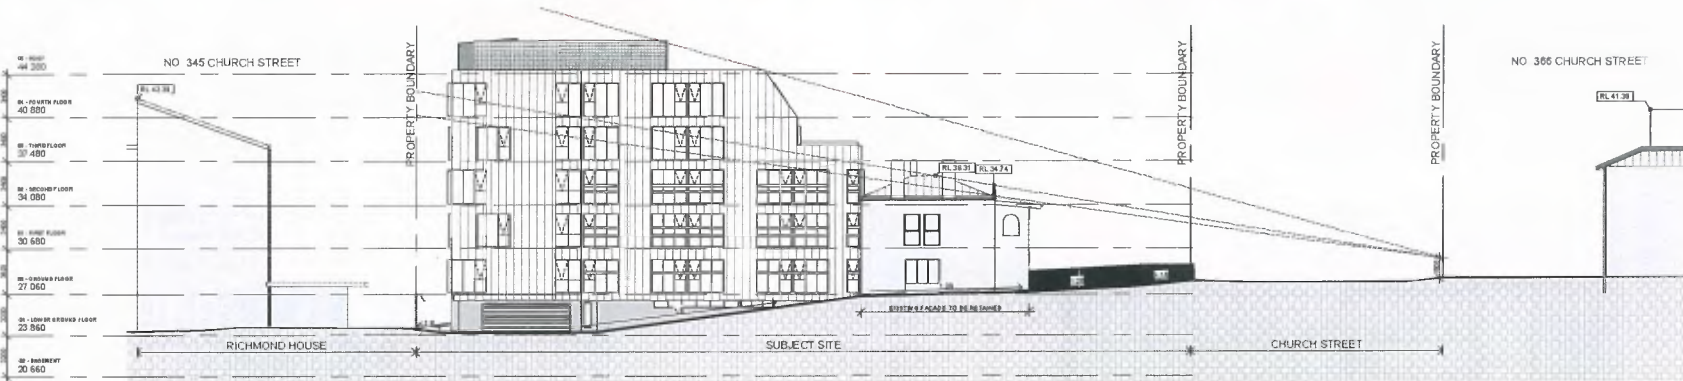

1 SECTION EAST WEST
SCALE 1:200

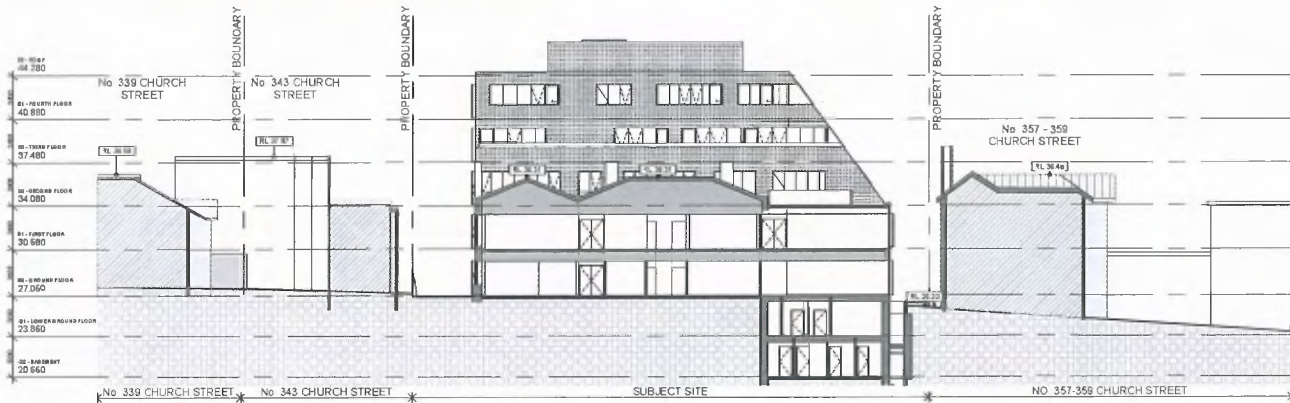

2 SECTION NORTH SOUTH
SCALE 1:200



CHT ARCHITECTS
429, 25 100 000 113

CHT ARCHITECTS Pty Ltd
100 Chichester Street
Richmond, VIC 3121
Telephone (03) 9475 1967
Facsimile (03) 9475 1967
info@chtarchitects.com.au
chtarchitects.com.au

Copyright © CHT Architects Pty Ltd.
The drawings, designs, and specifications and copyright herein are the property of CHT Architects Pty Ltd and must not be used, copied, or reproduced without the written consent of CHT Architects Pty Ltd.
Do not scale drawings. Use given dimensions only.
No discrepancy in drawing or specifications shall be referred to CHT Architects Pty Ltd.


MECWACARE
351 CHURCH ST, RICHMOND, VIC, 3121
mecwacare

REV	DATE	BY	REVISION
1			ISSUED FOR PERMIT
2			ISSUED FOR PERMIT
STREETScape ELEVATION
CONTEXT SECTIONS
PRELIMINARY
NOT FOR CONSTRUCTION

TP25
C
4 NOV 2017


16127

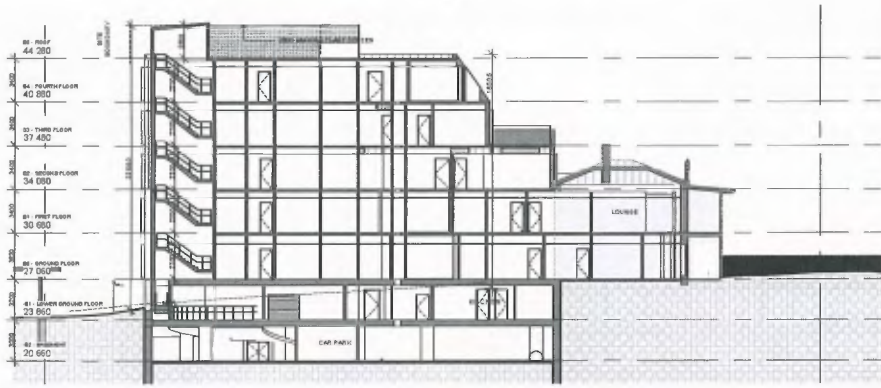


1 SECTION A
SCALE 1:200

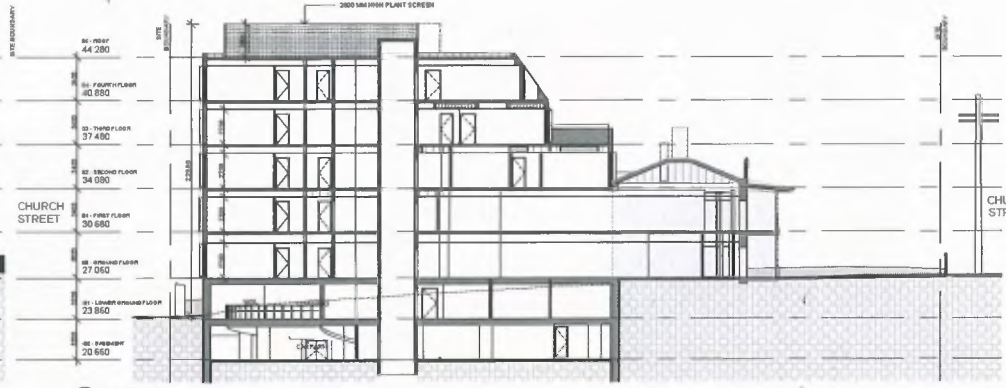


2 SECTION B
SCALE 1:200

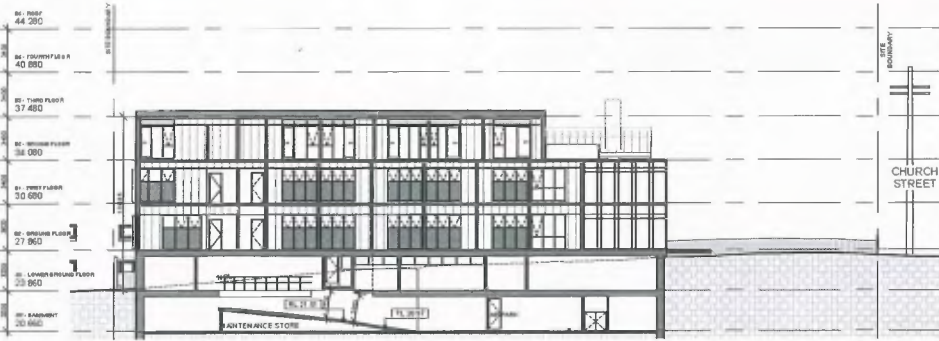


3 SECTION C
SCALE 1:200

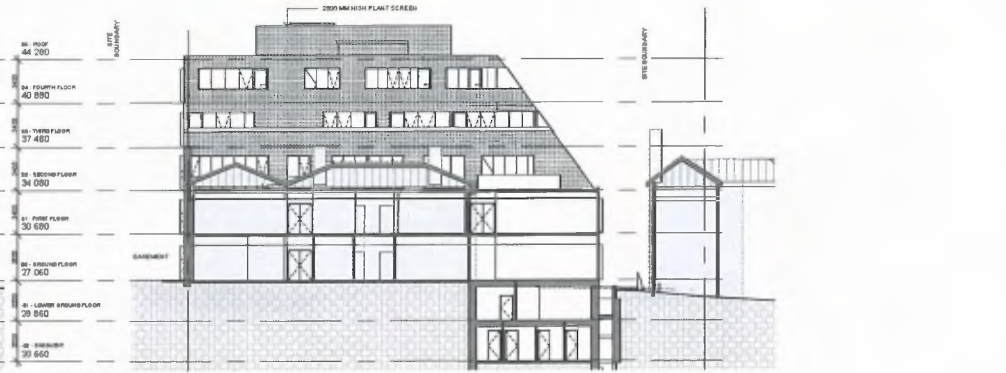

4 SECTION D
SCALE 1:200

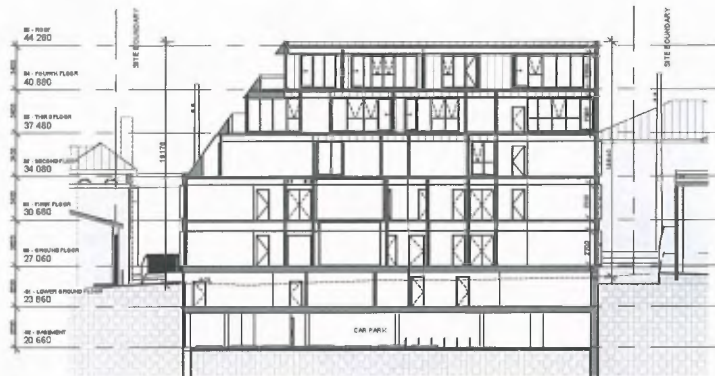

5 SECTION E
SCALE 1:200

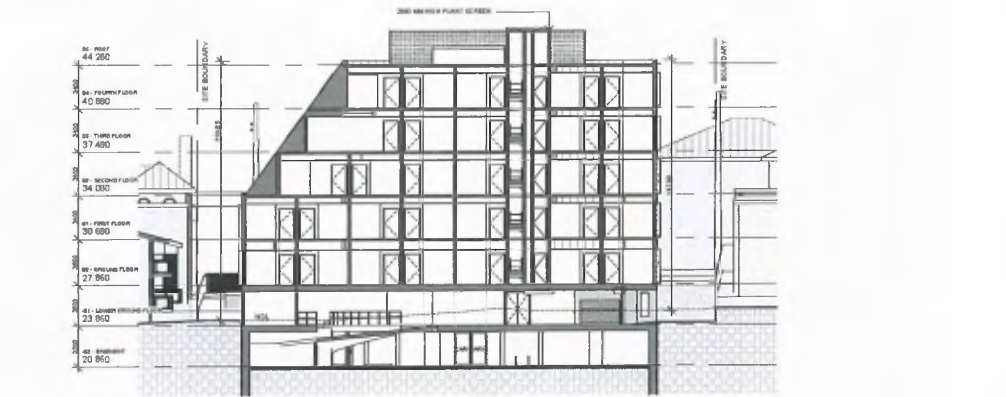

6 SECTION F
SCALE 1:200

NOTE: ALL INTERNAL DETAILS ARE INDICATIVE ONLY, AND SUBJECT TO CHANGE



CHT Architects Pty Ltd
44 St. Paul Street
Collingwood VIC 3066
PO Box 1000 Box 1352
Collingwood VIC 3068
Telephone 03 9417 1944
Facsimile 03 9415 1944
info@chtht.com.au
www.chtht.com.au

Copyright © CHT Architects Pty Ltd
The drawings, designs, and related content and copyright
herein are the property of CHT Architects Pty Ltd, and shall
not be used, copied, or reproduced without its written
consent, and the permission of CHT Architects Pty Ltd.
Do not scale drawings. Use the given dimensions only.
Any discrepancy in drawings or specifications shall be
referred to CHT Architects Pty Ltd.


MECWACARE
351 CHURCH ST, RICHMOND, VIC, 3121
mecwacare

NO.	DATE	REVISION
1	24 NOV 2017	ISSUE FOR PERMIT APPLICATION
2	24 NOV 2017	CONCEPT DESIGN
3	24 NOV 2017	CONCEPT DESIGN
4	24 NOV 2017	CONCEPT DESIGN
5	24 NOV 2017	CONCEPT DESIGN

SECTIONS
PRELIMINARY
NOT FOR CONSTRUCTION

Sheet No
TP26
Scale
1:200 (A1)
Date
4 NOV 2017

Revision
C
16127
Drawn by J.O. Checked by J.M.

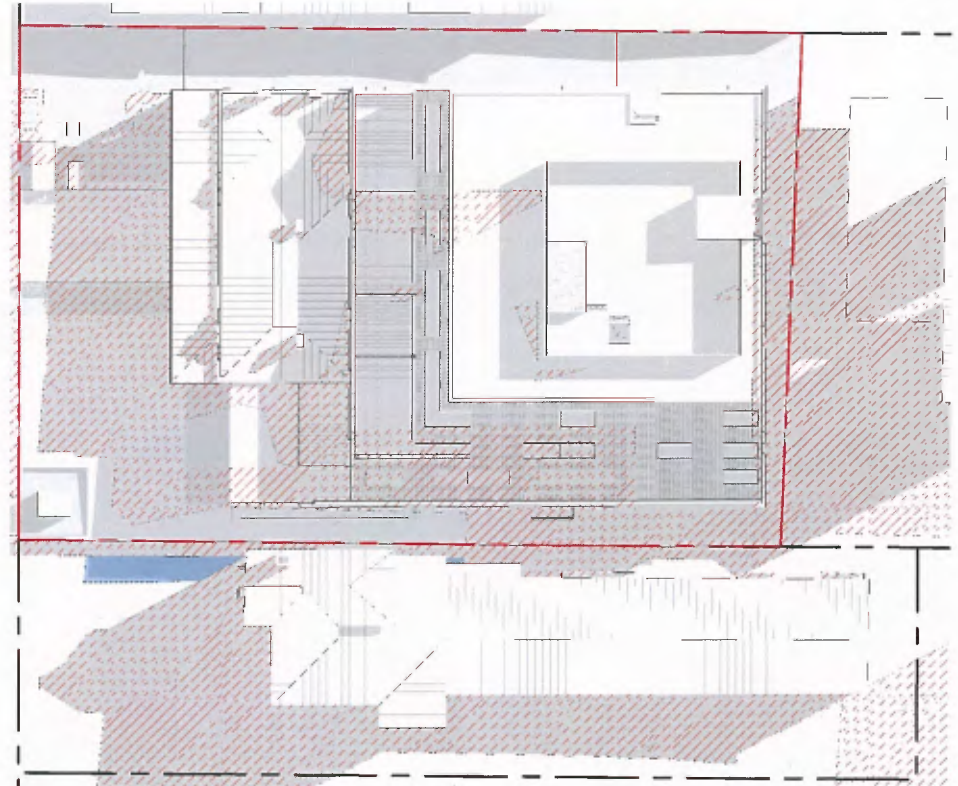

1 TP - EXISTING 9AM - CROPPED
SCALE 1/200

2 TP - PROPOSED 9AM - CROPPED
SCALE 1/200

SHADOW LEGEND	
	EXISTING WINDOWS
	PROPOSED SHADOWS ON NEIGHBOURING SITES

NOTE: ALL INTERNAL DETAILS ARE INDICATIVE ONLY. REVISIONS SUBJECT TO CHANGE



CHT ARCHITECTS
285A 29 140 400 570

CHT Architects Pty Ltd
141 Collins Street
Melbourne VIC 3000
Phone: 03 9412 1100
Fax: 03 9412 1101
www.chtarchitects.com.au

Copyright © CHT Architects Pty Ltd.
This design, design, and specification and copyright therein are the property of CHT Architects Pty Ltd, and shall not be used, copied, or reproduced in any form without the written permission of CHT Architects Pty Ltd.
Do not scale drawings. It is for guidelines only.
Any discrepancy in drawings or specifications shall be referred to CHT Architects Pty Ltd.

MECWACARE
351 CHURCH ST, RICHMOND, VIC, 3121

mechwacare

REV	DATE	DESCRIPTION
1	2017/09/21	ISSUED FOR PERMIT
2	2017/09/21	ISSUED FOR PERMIT
3	2017/09/21	ISSUED FOR PERMIT

SHADOW STUDY - 22ND
SEPTEMBER

PRELIMINARY
NOT FOR CONSTRUCTION

TP30

4 NOV 2017


Revision: C

16127

Drawn by J.O. Checked by J.M.



1 TP - EXISTING 10AM - CROPPED
SCALE 1:200

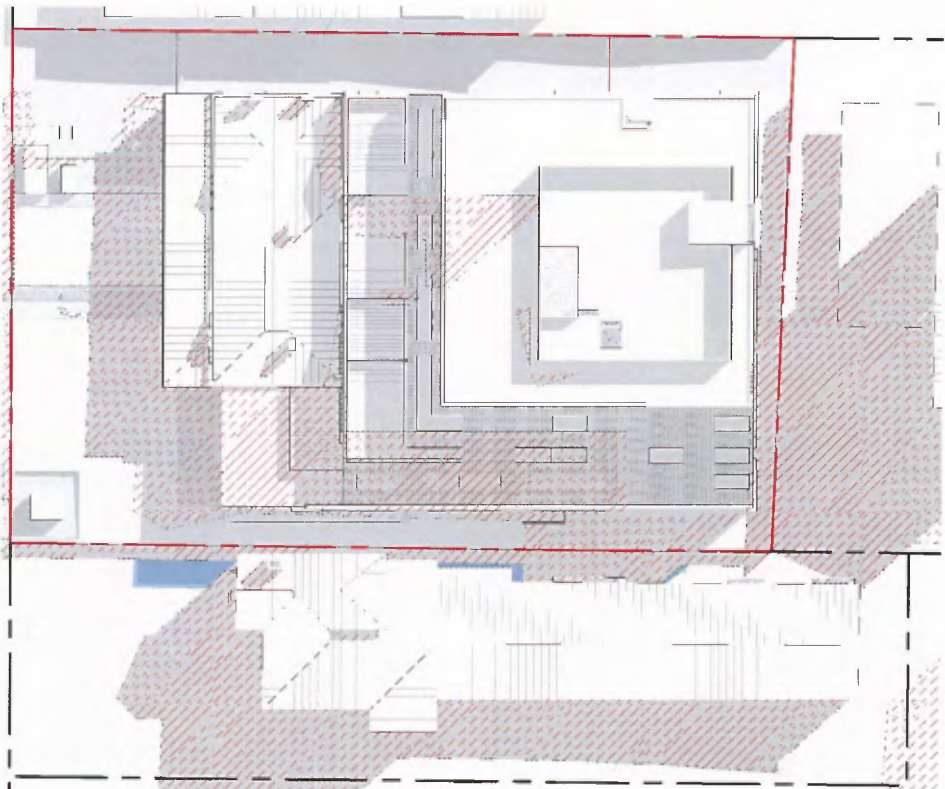

2 TP - PROPOSED 10AM - CROPPED
SCALE 1:200

SHADOW LEGEND

- EXISTING SHADOWS
- PROPOSED SHADOWS ON NEIGHBOURING SITE

NOTE: ALL INTERNAL DETAILS ARE ITERATIVE ONLY, AND SUBJECT TO CHANGE



CHT Architects Pty Ltd
 14 Oxford Street
 Collingwood VIC 3066
 Phone: (03) 9415 1111
 Collingwood VIC 3066
 Fax: (03) 9415 1111
 Email: info@chtarchitects.com.au
 www.chtarchitects.com.au

MECWACARE
 351 CHURCH ST, RICHMOND, VIC, 3121

mechwacare

NO	DATE	REVISION
1	15/11/17	ISSUE FOR PERMIT
2	15/11/17	REVISED PERMIT
3	15/11/17	REVISED PERMIT
4	15/11/17	REVISED PERMIT
5	15/11/17	REVISED PERMIT
6	15/11/17	REVISED PERMIT
7	15/11/17	REVISED PERMIT
8	15/11/17	REVISED PERMIT
9	15/11/17	REVISED PERMIT
10	15/11/17	REVISED PERMIT

SHADOW STUDY - 22ND SEPTEMBER


PRELIMINARY
 NOT FOR CONSTRUCTION

TP31


Scale: 1:200 (M)
 Date: 4 NOV 2017

Drawn by: J.D. Checked by: J.M.

16127

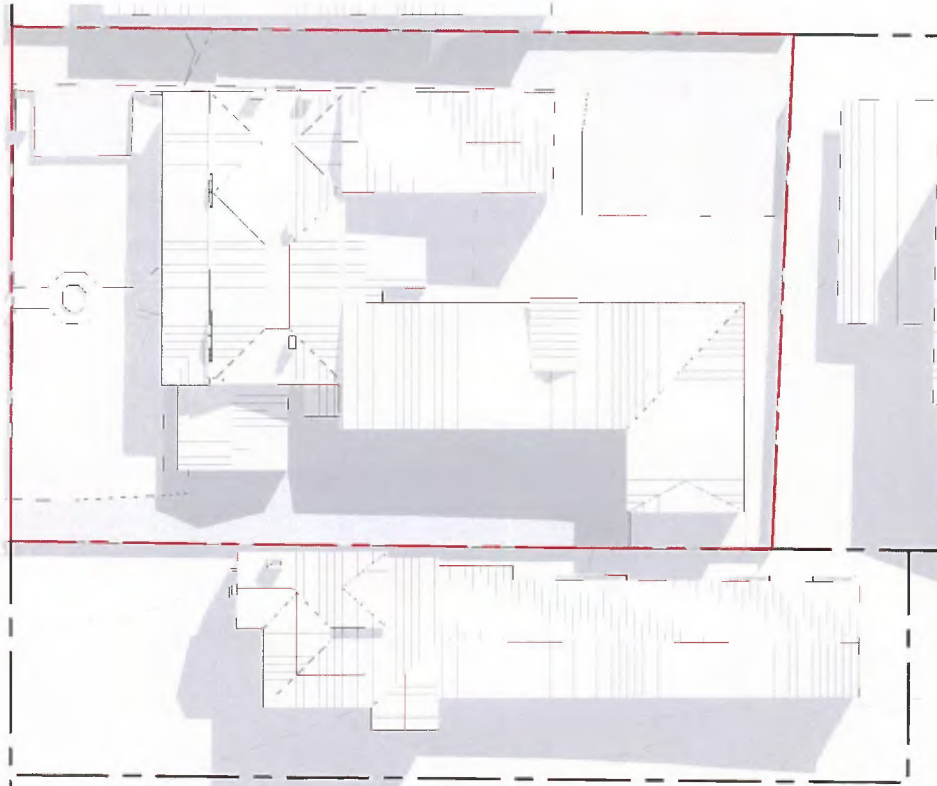

1 TP - EXISTING 11AM - CROPPED
SCALE 1 : 200

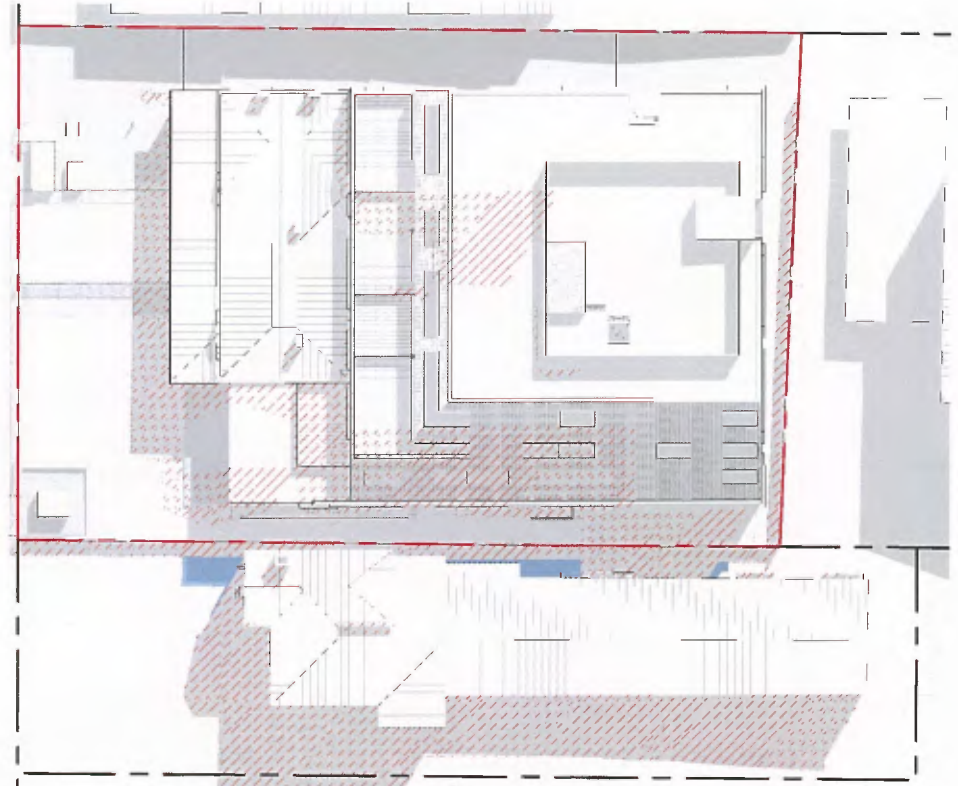

2 TP - PROPOSED 11AM - CROPPED
SCALE 1 : 200

SHADOW LEGEND	
	EXISTING SHADOWS
	PROPOSED SHADOWS

NOTE: ALL INTERNAL DETAILS ARE INDICATIVE ONLY. AND SUBJECT TO CHANGE



CHT ARCHITECTS Pty Ltd
1000 24 100 000 51 0

CHT Architects Pty Ltd
Level 10/100 Sturt St
Richmond VIC 3121
Australia
Phone: +61 (0)3 9437 1000
Fax: +61 (0)3 9437 1001
www.chtarchitects.com.au

Copyright © CHT Architects Pty Ltd
The drawings, designs, and specifications are copyright
material of CHT Architects Pty Ltd, and shall
not be used, copied, or reproduced without the
express written permission of CHT Architects Pty Ltd.
Do not scale drawings. Use graphic information only.
Any discrepancies in drawing information shall be
resolved by CHT Architects Pty Ltd.

MECWACARE
351 CHURCH ST, RICHMOND, VIC, 3121

mecwacare

Rev	Scale	Date	By	Checked
1	1:200	11/09/17	J.M.	J.M.
2	1:200	11/09/17	J.M.	J.M.
SHADOW STUDY - 22ND
SEPTEMBER

PRELIMINARY
NOT FOR CONSTRUCTION

TP32

4 NOV 2017



Drawn by J.O. Checked by J.M.



1 TP - EXISTING 12PM - CROPPED
SCALE 1:200

2 TP - PROPOSED 12PM - CROPPED
SCALE 1:200

SHADWW LEGEND

	EXISTING SHADOWS
	PROPOSED SHADOWS ON ADJACENT/NEARBY SITES

NOTE: ALL INTERNAL DETAILS ARE INDICATIVE ONLY, AND SUBJECT TO CHANGE



CHT Architects Pty Ltd
 44 Chapel Street
 Melbourne VIC 3006
 Post Office Box 1102
 Collingwood VIC 3066
 Telephone 03 9417 1944
 Facsimile 03 9415 5187
 www.chtarchitects.com.au
 info@chtarchitects.com.au

Copyright © CHT Architects Pty Ltd.
 The design, drawings and specifications and copyright therein are the property of CHT Architects Pty Ltd, and must not be used, copied, or transmitted without the express written permission of CHT Architects Pty Ltd.
 Do not scale drawings. Use provided dimensions only.
 Any discrepancy in drawings or specifications shall be referred to CHT Architects Pty Ltd.

MECWACARE
 351 CHURCH ST, RICHMOND, VIC, 3121

mechwacare

Revised	By	Date	Notes
01	JM	04/11/2017	CONSULTANT REVIEW
02	JM	04/11/2017	SUBMITAL SUBMIT

SHADOW STUDY - 22ND
 SEPTEMBER

PRELIMINARY
 NOT FOR CONSTRUCTION

Sheet No. **TP33**

Scale 1:200 @ A1

Date 4 NOV 2017

Revision **C**



16127

Drawn by Jm Checked by Jm



2 TP - EXISTING 1PM - CROPPED
SCALE 1:200

5 TP - PROPOSED 1PM - CROPPED
SCALE 1:200

SHADOW LEGEND	
	EXISTING SHADOWS
	PROPOSED SHADOWS ON NEIGHBOURING SITES

NOTE: ALL INTERNAL DETAILS ARE INDICATIVE ONLY AND SUBJECT TO CHANGE

CHT ARCHITECTS

CHT Architects Pty Ltd
44/45 New Street
Collingwood VIC 3066
First Floor Box 1132
Collingwood VIC 3066
Telephone 03 9413 1844
Facsimile 03 9413 1847

Copyright © CHT Architects Pty Ltd.
The drawings, designs, and specifications and copyright herein are the property of CHT Architects Pty Ltd, and shall not be used, copied, or reproduced wholly or in part without the express written permission of CHT Architects Pty Ltd.

Do not make drawings, specifications or other documents without the written consent of CHT Architects Pty Ltd.

MECWACARE
351 CHURCH ST, RICHMOND, VIC, 3121

mecwacare

NO.	DATE	BY	REVISION

SHADOW STUDY - 22ND
SEPTEMBER

PRELIMINARY
NOT FOR CONSTRUCTION

TP34


1:200@A1

4 NOV 2017




16127

Drawn by J.O. Checked by J.M.

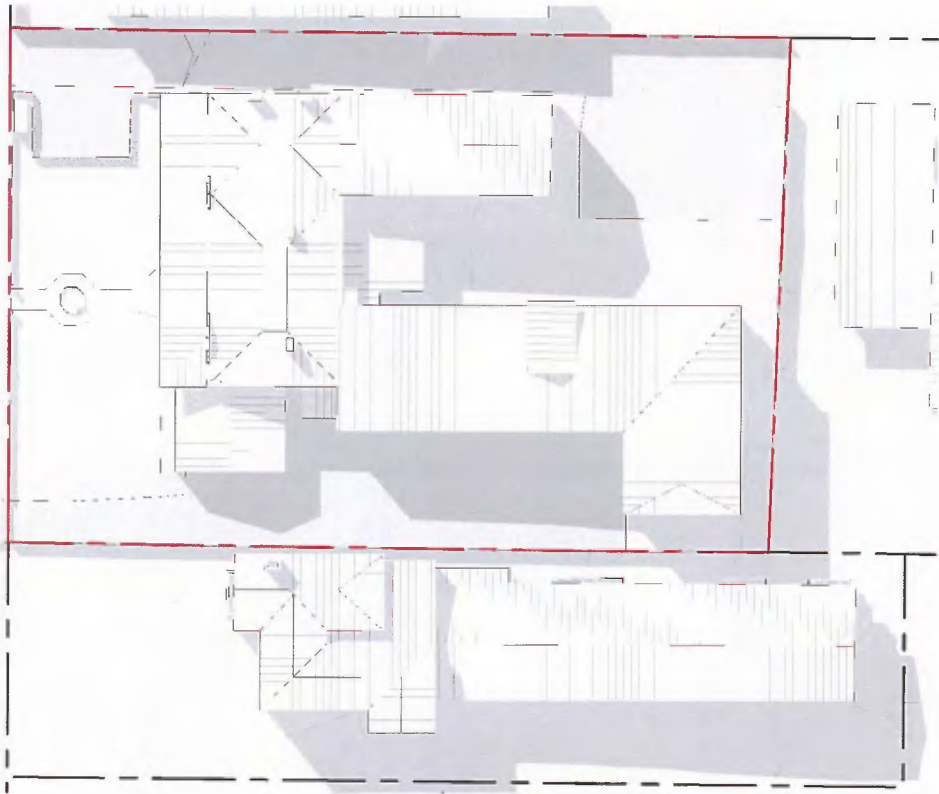

7 TP - EXISTING 2PM - CROPPED
SCALE 1:200

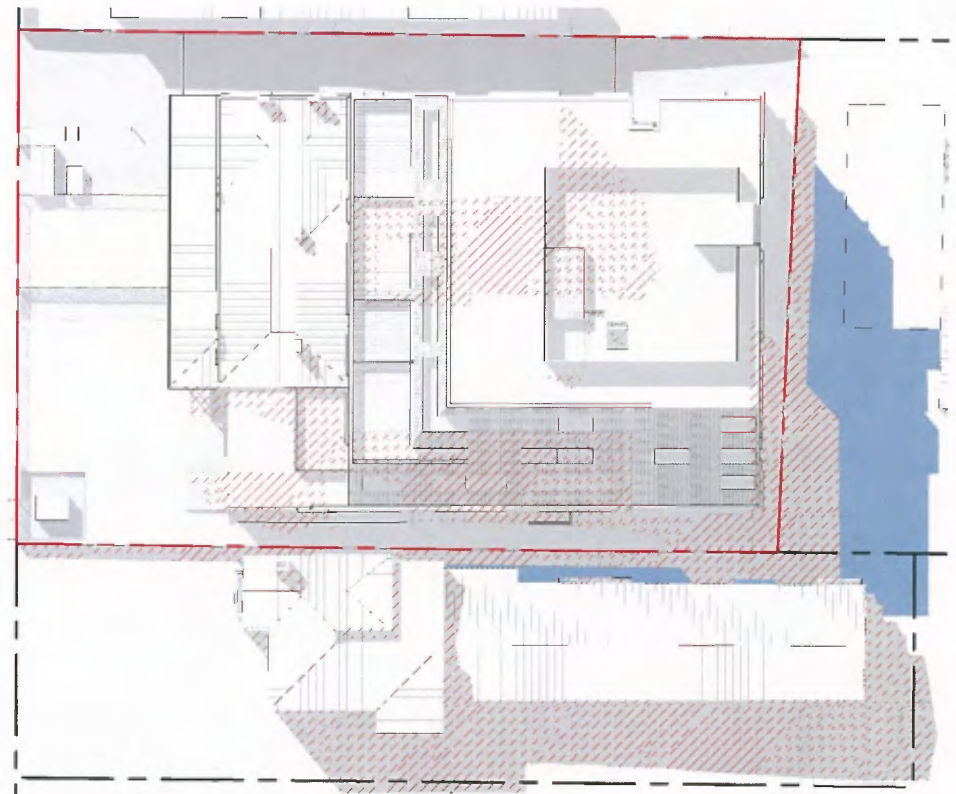

8 TP - PROPOSED 2PM - CROPPED
SCALE 1:200

SHADOW LEGEND	
	EXISTING SHADOWS
	PROPOSED SHADOWS OR SHADOWS ON ADJACENT SITES

NOTE: ALL INTERNAL DETAILS ARE INDICATIVE ONLY, AND SUBJECT TO CHANGE



CHT ARCHITECTS
CHT Architects Pty Ltd
120-122 Sturt Street
Melbourne VIC 3000
Phone: 03 9417 1884
Fax: 03 9417 1847

CHT Architects Pty Ltd
120-122 Sturt Street
Melbourne VIC 3000
Phone: 03 9417 1884
Fax: 03 9417 1847
info@chtarchitects.com.au
120architects.com.au

© COPYRIGHT © CHT Architects Pty Ltd.
This drawing, design, and specification and all other parts are the property of CHT Architects Pty Ltd. It shall not be used, copied, or reproduced without the explicit written permission of CHT Architects Pty Ltd.
Do not scale drawings. Use given dimensions only.
Any discrepancy in drawing or specifications shall be referred to CHT Architects Pty Ltd.

Client: **MECWACARE**
351 CHURCH ST, RICHMOND, VIC, 3121

Client: **mechwacare**


NO.	DATE	REVISION
1	15 SEP 2017	CONCEPTUAL DESIGN
2	15 SEP 2017	CONCEPTUAL DESIGN

File: **SHADOW STUDY - 22ND SEPTEMBER**
Sheet: **PRELIMINARY NOT FOR CONSTRUCTION**


Sheet No: **TP35**
Date: **4 NOV 2017**

Revision: **C**
Scale: **1:200**
Date: **4 NOV 2017**
Drawn by: **J.D.**
Checked by: **J.M.**

16127

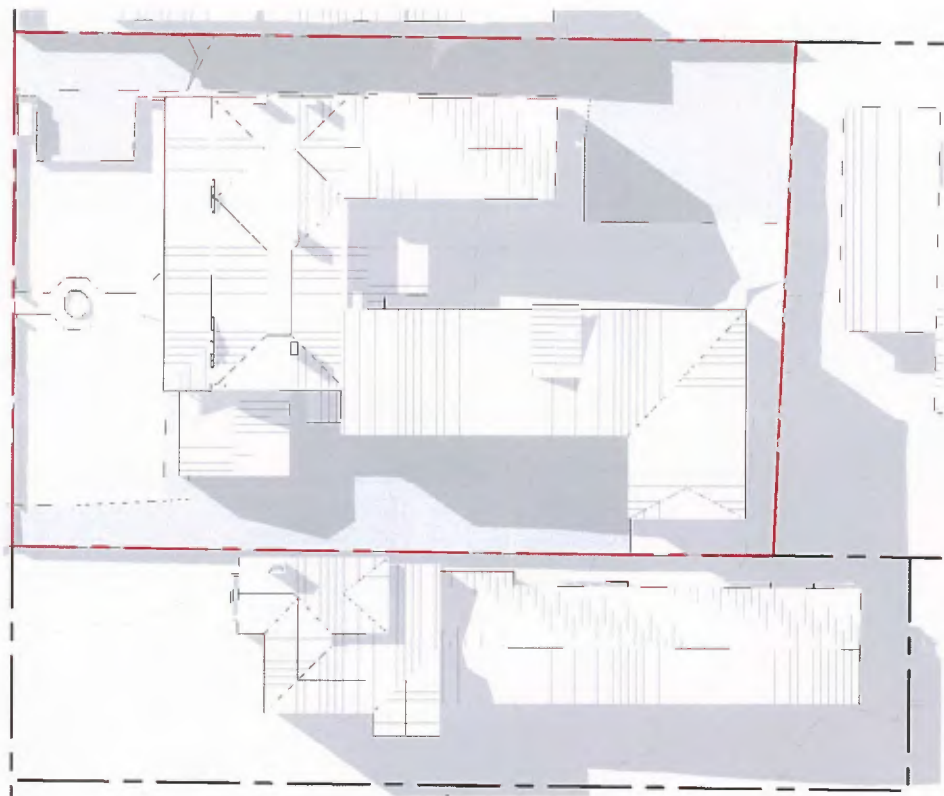

1 TP - EXISTING 3PM - CROPPED
SCALE 1:200

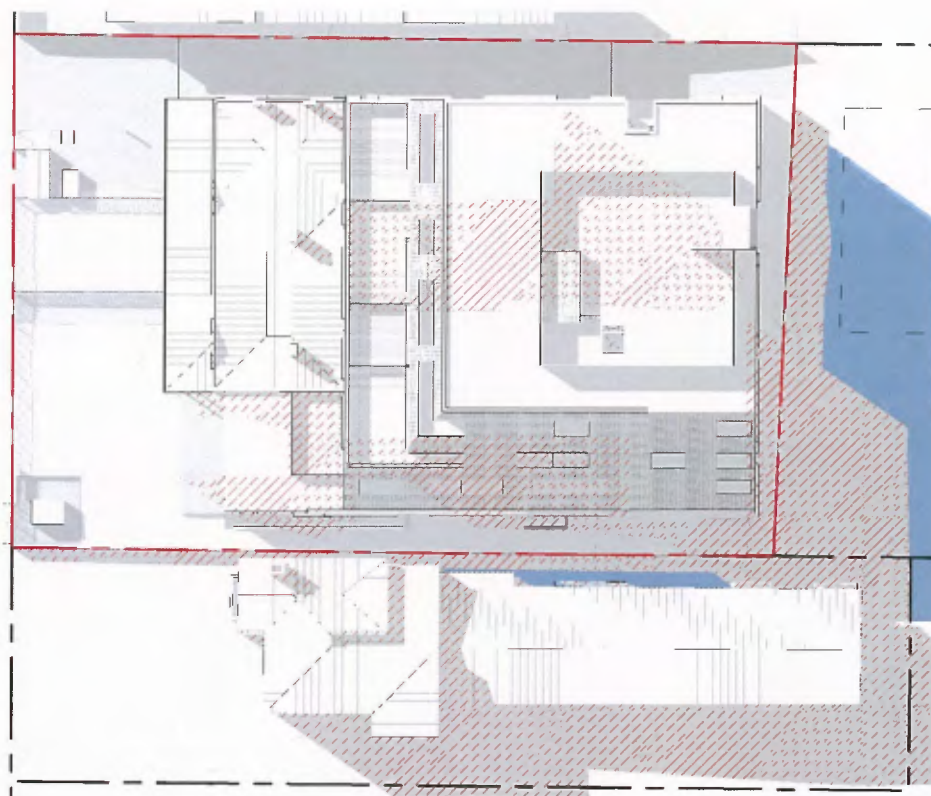

2 TP - PROPOSED 3PM - CROPPED
SCALE 1:200

SHADOW LEGEND

	EXISTING SHADOWS
	EXISTING WINDOWS



CHT Architects Pty Ltd
44 Colindale Ave
Fitzroy VIC 3122
Franklin Blvd VIC 3207
Telephone 03 9415 1844
Facsimile 03 9415 1844
info@chthome.com.au

Copyright © CHT Architects Pty Ltd.
This drawing, sketches, and specifications are the property of CHT Architects Pty Ltd and may not be copied, used, or reproduced in any form without the express written permission of CHT Architects Pty Ltd.
Do not scale drawings. Use given dimensions only.
Any discrepancy on drawings or specifications shall be referred to CHT Architects Pty Ltd.

MECWACARE
351 CHURCH ST, RICHMOND, VIC, 3121
mewcare.com.au

No.	Date	Revised
1	18/11/2017	CONSTRUCTION PERMITS

**SHADOW STUDY - 22ND
SEPTEMBER**

TP36


Scale: **1:200** at A1
Date: **4 NOV 2017**

PRELIMINARY
NOT FOR CONSTRUCTION


Created by J.C. checked by Checker

16127

16127-22/11/2017 2:51:51 PM

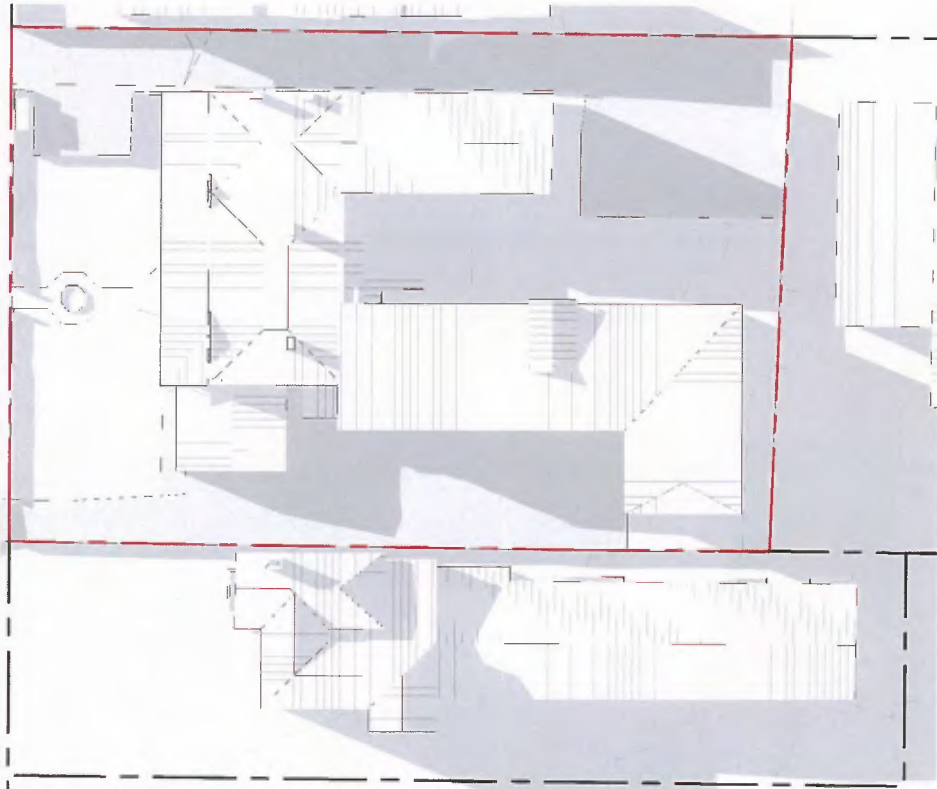

1 TP - EXISTING 4PM - CROPPED
Scale 1:200

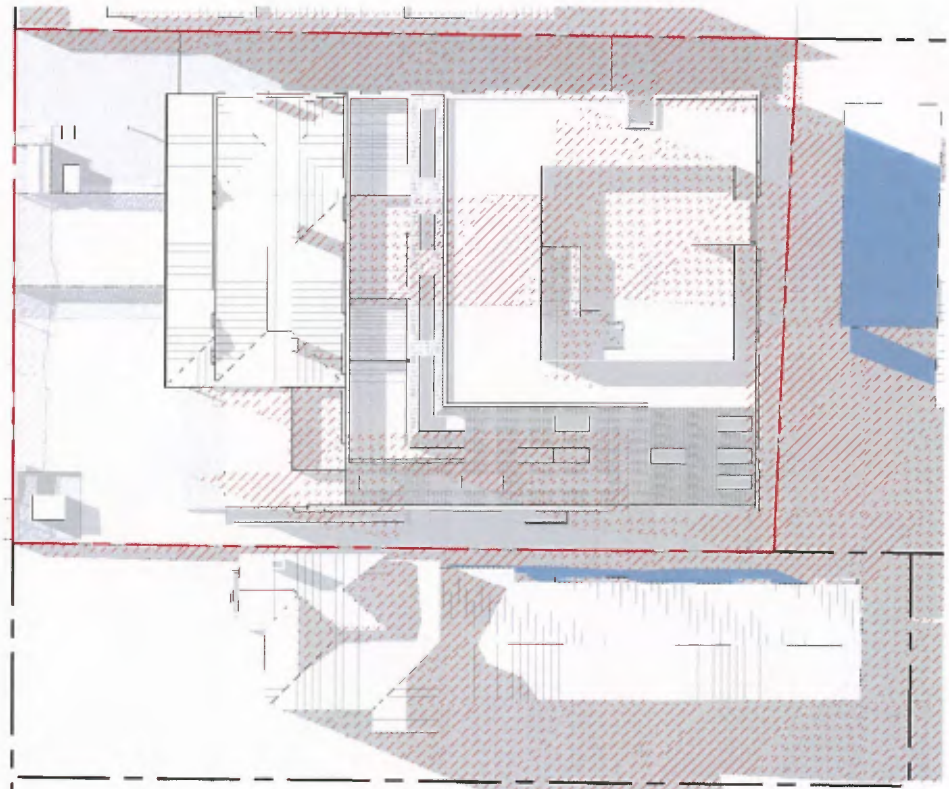

2 TP - PROPOSED 4PM - CROPPED
Scale 1:200

SHADOW LEGEND	
	EXISTING SHADOWS
	PROPOSED SHADOWS ON NEIGHBOURING SITES

NOTE: ALL INTERNAL DETAILS ARE INDICATIVE ONLY, AND SUBJECT TO CHANGE



CHT ARCHITECTS

CHT Architects Pty Ltd
44 Oxford Street
Collingwood VIC 3066
Phone: 03 9415 1944
Facsimile: 03 9415 1947
info@chthome.com.au
chthome.com.au

Copyright © CHT Architects Pty Ltd.
The drawings, designs, and specifications and copyright therein are the property of CHT Architects Pty Ltd. and must not be used, copied or reproduced without the written permission of CHT Architects Pty Ltd.
Do not scale drawings. Use given dimensions only.
Any discrepancy in drawing comparison shall be referred to CHT Architects Pty Ltd.

Client: MECWACARE
351 CHURCH ST, RICHMOND, VIC, 3121

Client: meowacare

No.	Date	By	Check
01	18 SEP 17	J. CHECKED	CONCEPT PHASE
02	18 SEP 17	J. CHECKED	CONCEPT PHASE

Title: SHADOW STUDY - 22ND SEPTEMBER

Sheet: PRELIMINARY
NOT FOR CONSTRUCTION


Project: TP37

Scale: 1:2000 AS
Date: 4 NOV 2017


Revision: C

16127

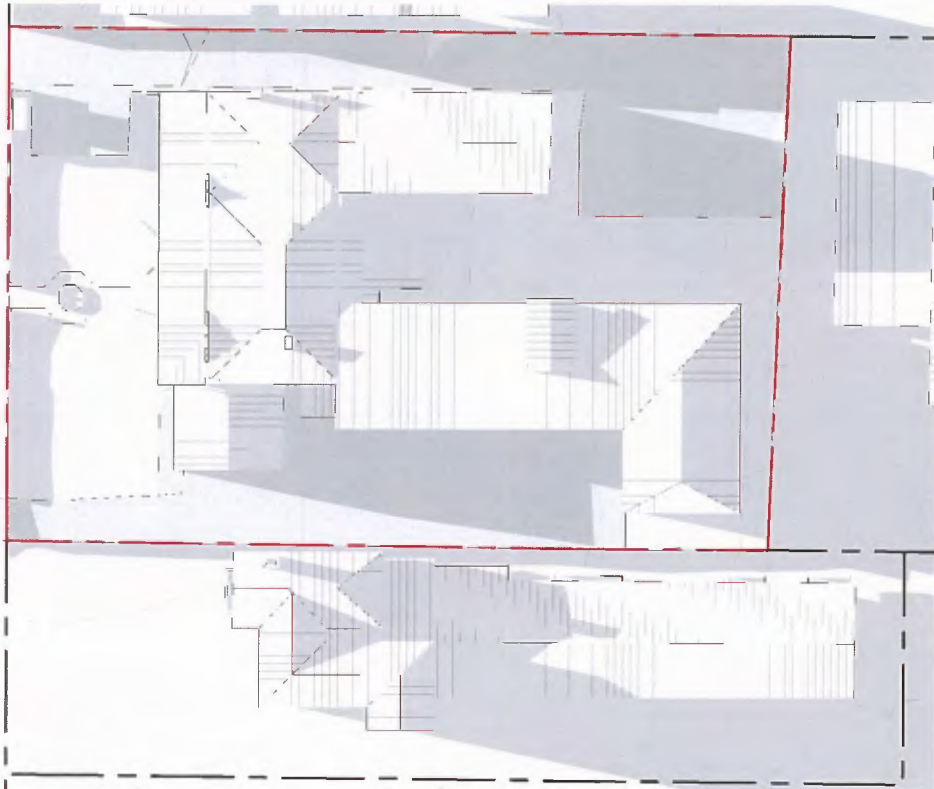

Drawn by J. CHECKED BY J. CHECKED

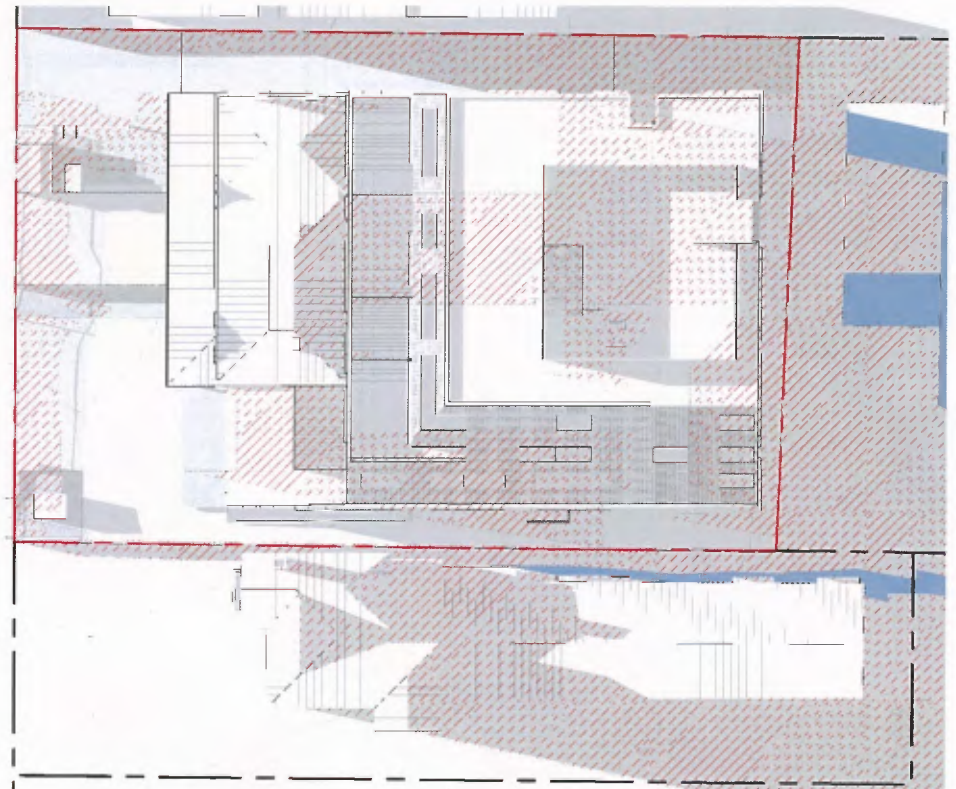

1 TP - EXISTING 5PM - CROPPED
SCALE 1:200



2 TP - PROPOSED 5PM - CROPPED
SCALE 1:200

SHADOW LEGEND	
	EXISTING SHADOW
	PROPOSED SHADOWS OF THE PROPOSED BUILDING

NOTE: ALL INTERNAL DETAILS ARE INDICATIVE ONLY, AND SUBJECT TO CHANGE



CHT Architects Pty Ltd
151 Church Street
Collingwood VIC 3066
Phone: (03) 9387 1155
Fax: (03) 9387 1156
www.chtarchitects.com.au

Copyright © CHT Architects Pty Ltd.
The drawings, designs and specifications are copyright
of CHT Architects Pty Ltd and shall not be used,
copied or reproduced in any way without the
written permission of CHT Architects Pty Ltd.
Do not scale drawings. Use given dimensions only.
Any discrepancy arising from these drawings shall be
referred to CHT Architects Pty Ltd.

MECWACARE
351 CHURCH ST, RICHMOND, VIC, 3121

mecwacare

No.	Date	Scale	Comments
1	15/11/2017	1:200	SHADOW STUDY

SHADOW STUDY - 22ND
SEPTEMBER


PRELIMINARY
NOT FOR CONSTRUCTION

Sheet No
TP38

Scale
1:200@A1
Date
4 NOV 2017

Revision
C
16127

Drawn by J. Gledhill/Checked by Checker

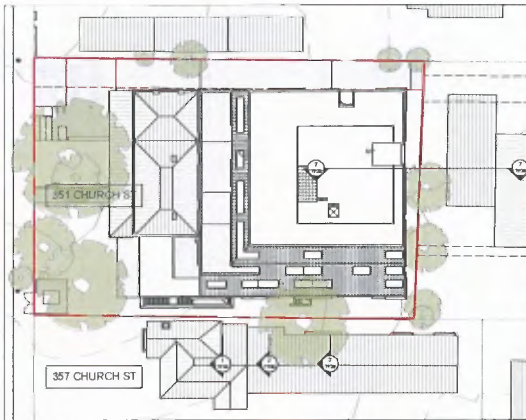


4 SECTION KEY
SCALE 1:400


SHADOW LEGEND

 EXISTING SHADOWS
 PROPOSED SHADOWS ON EXISTING GLASS
 SHADOWS ON NEW GLASS


NOTE:
 SHADOWS TAKEN FROM SEPTEMBER EQUINOX @ 1PM

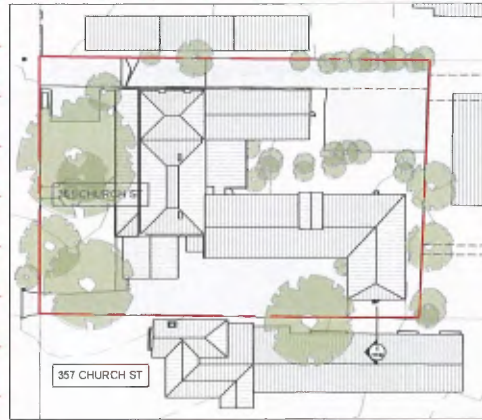


5 SECTION KEY
SCALE 1:400

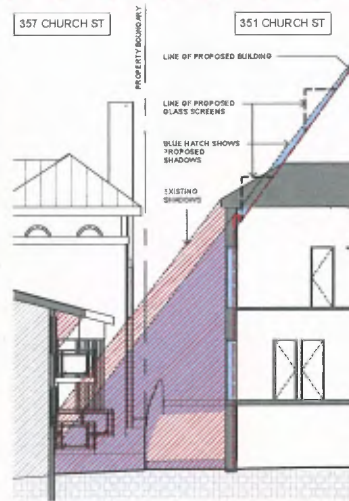


4 SHADOW SECTION 4
SCALE 1:100

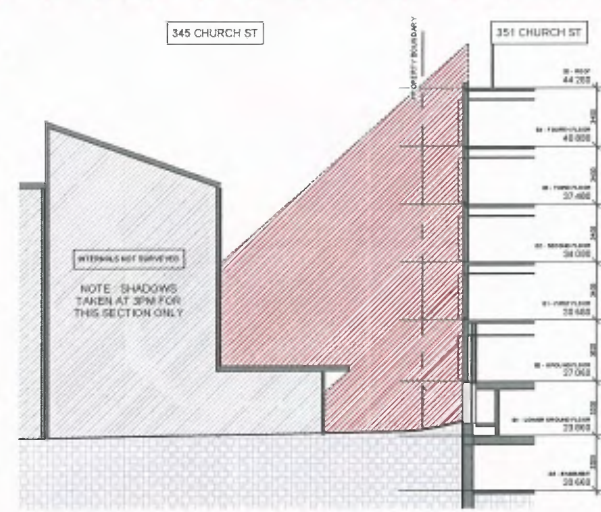


5 SHADOW SECTION 5
SCALE 1:100

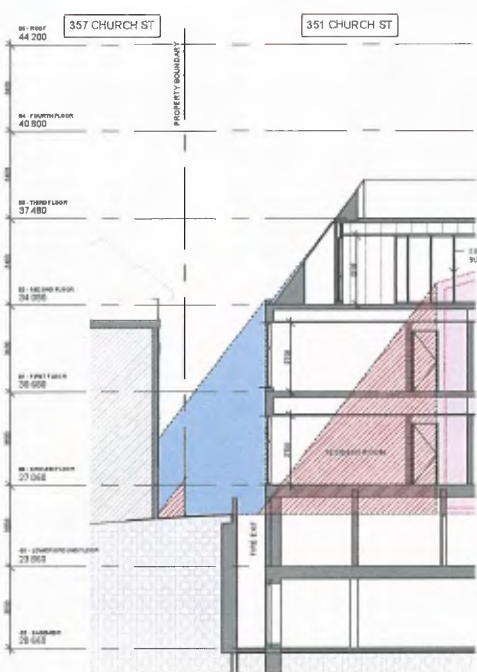

1 SHADOW SECTION 1
SCALE 1:100

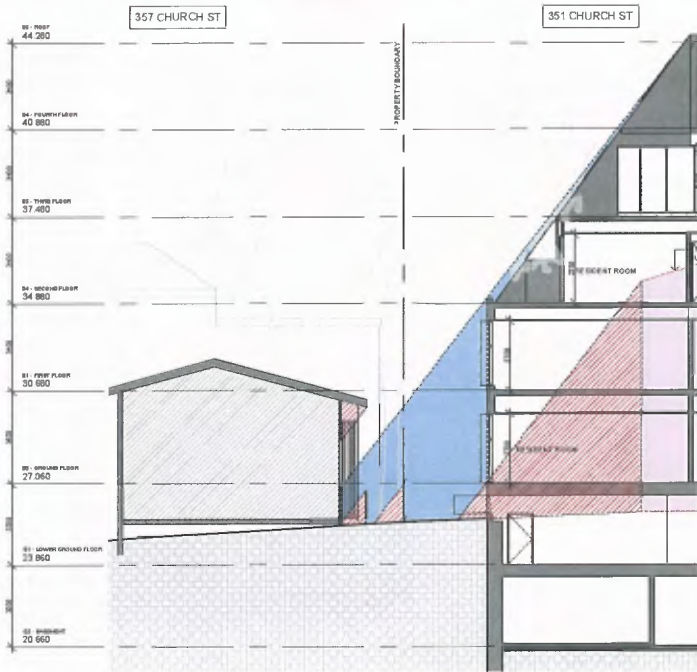

2 SHADOW SECTION 2
SCALE 1:100

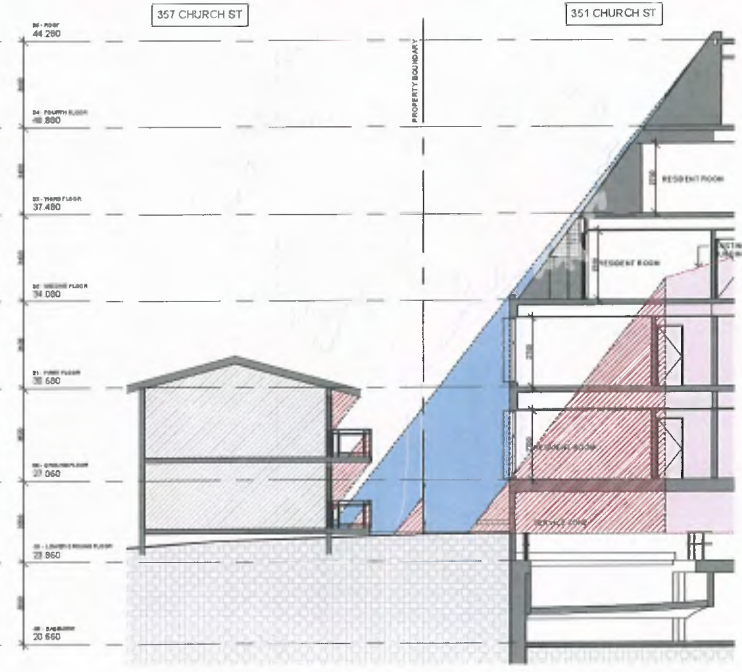

3 SHADOW SECTION 3
SCALE 1:100



CHT Architects Pty Ltd
 48 Oxford Street
 Canberra ACT 2600
 Telephone 02 6217 1344
 Fax 02 6217 1345
 www.chtarchitects.com.au
 chta@chtarchitects.com.au

Copyright © CHT Architects Pty Ltd
 This design, drawing, and copyright and all other rights reserved by CHT Architects Pty Ltd. All rights reserved. No part of this document may be reproduced, stored in a retrieval system, or transmitted in any form or by any means, electronic, mechanical, photocopying, recording, or by any information storage and retrieval system, without the prior written permission of CHT Architects Pty Ltd.

Drawn by J.D. Checked by J.M.

Project
MECWACARE
 351 CHURCH ST, RICHMOND, VIC, 3121

Client
 mecwacare

Rev	Description	Date
1	ISSUED FOR PERMIT	2020/09/01
2	REVISED PERMIT	2020/09/01
3	REVISED PERMIT	2020/09/01

SHADOW SECTIONS - 22ND SEPTEMBER @ 1PM


PRELIMINARY
 NOT FOR CONSTRUCTION

TP39
 4 NOV 2017


16127




1 357 CHURCH STREET SHADOW DIAGRAM - 9AM
SCALE 1 : 200

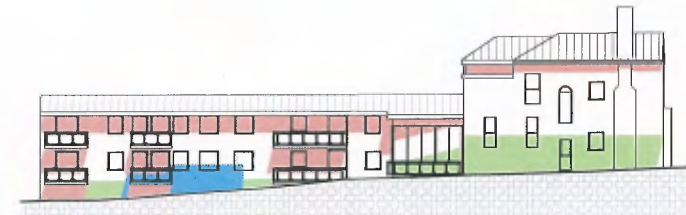

5 357 CHURCH STREET SHADOW DIAGRAM - 1PM
SCALE 1 : 200

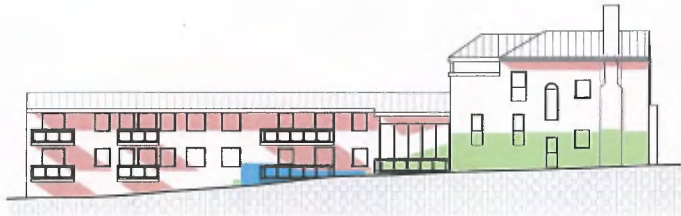


2 357 CHURCH STREET SHADOW DIAGRAM - 10AM
SCALE 1 : 200

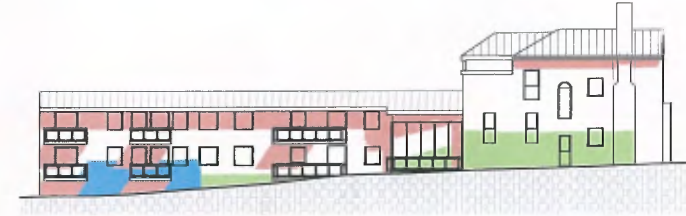


6 357 CHURCH STREET SHADOW DIAGRAM - 2PM
SCALE 1 : 200



3 357 CHURCH STREET SHADOW DIAGRAM - 11AM
SCALE 1 : 200

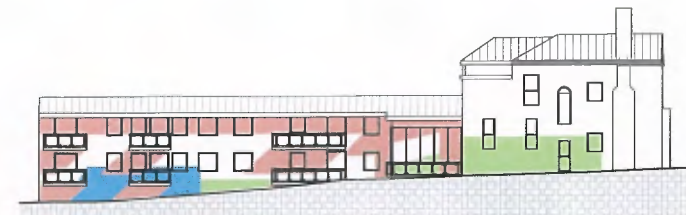

7 357 CHURCH STREET SHADOW DIAGRAM - 3PM
SCALE 1 : 200

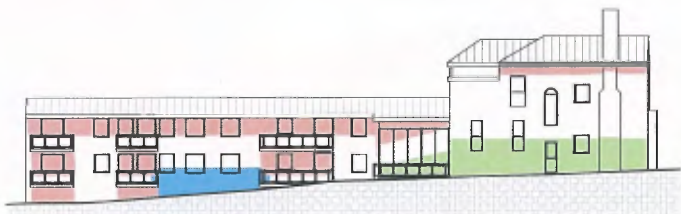

4 357 CHURCH STREET SHADOW DIAGRAM - 12PM
SCALE 1 : 200

EXISTING CONTEXT SHADOW
 EXISTING SHADOW
 PROPOSED SHADOW

NOTE: ALL INTERNAL DETAILS ARE INDICATIVE ONLY AND SUBJECT TO CHANGE



CHT Architects Pty Ltd
 44 Chifley Street
 Richmond VIC 3121
 Telephone 03 9415 1888
 Facsimile 03 9415 1887
www.cht.com.au

Copyright © CHT Architects Pty Ltd.
 The drawings, designs, and specifications and copyright herein are the property of CHT Architects Pty Ltd, and must not be used, copied, or reproduced in any way without the express written permission of CHT Architects Pty Ltd.
 Do not scale drawings. Use graphics dimensions only.
 No discrepancy in drawing or specifications shall be allowed to CHT Architects Pty Ltd.






MECWACARE
 351 CHURCH ST, RICHMOND, VIC, 3121
 Client
mecwacare

NO.	DATE	ISSUED FOR	BY
1	18 NOV 2017	CONCEPT DESIGN	J. J. J. J.
2	16 NOV 2017	CONCEPT DESIGN	J. J. J. J.

Title
OVERSHADOWING ANALYSIS - 22ND SEPTEMBER
 Status
PRELIMINARY
NOT FOR CONSTRUCTION

Sheet No
TP40
 Scale
 1 : 200(A1)
 Date
4 NOV 2017

Revision
C
16127
 Drawn by J. J. J. J. Checked by C. J. J. J.

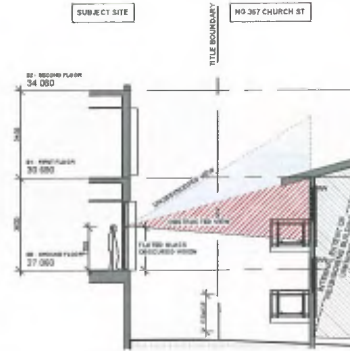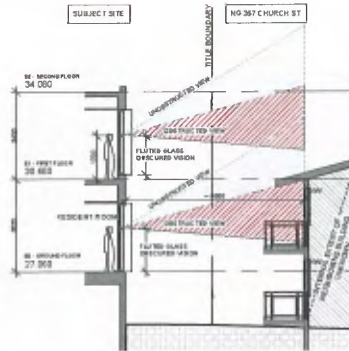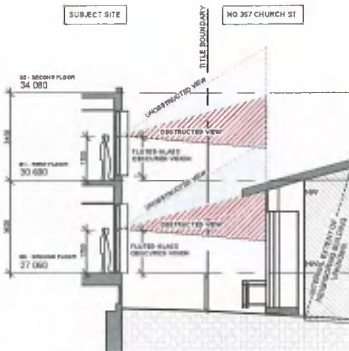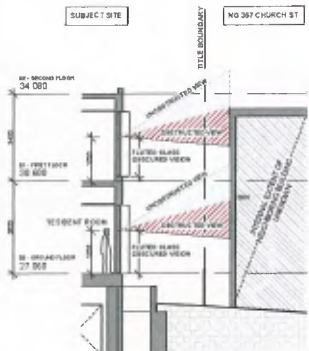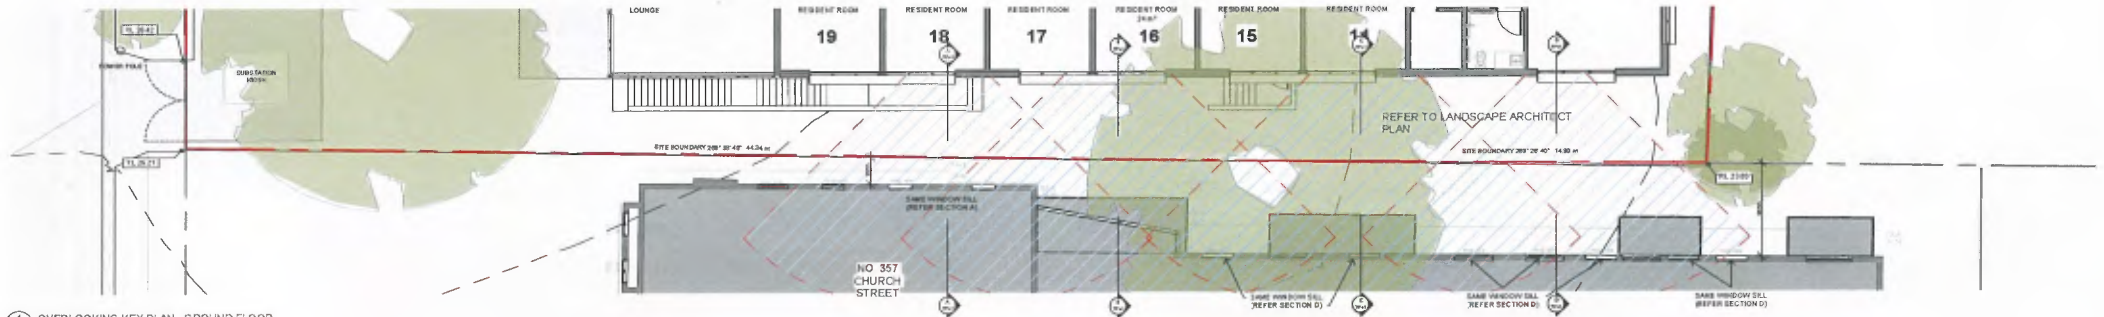

CHT Architects Pty Ltd
200 Church Street
Richmond VIC 3121
Tel: +61 3 9594 1111
www.cht.com.au

Copyright © CHT Architects Pty Ltd.
This drawing, design, and specifications are copyright
of CHT Architects Pty Ltd. and must
not be used, copied, or reproduced without the
express written permission of CHT Architects Pty Ltd.

MECWACARE
351 CHURCH ST, RICHMOND, VIC, 3121

mecwacare

NO.	DATE	REVISION
1	15/11/17	ISSUE FOR PERMIT
2	15/11/17	ISSUE FOR PERMIT
NOTE: ALL INTERNAL DETAILS ARE INDICATIVE ONLY, AND SUBJECT TO CHANGE

Sheet No: TP41
Revision: C

OVERLOOKING SECTIONS - SOUTH


PRELIMINARY
NOT FOR CONSTRUCTION

Scale: 1:100 (A1)
Date: 4 NOV 2017


16127

Drawn by: J.D. Checked by: J.M.


16:27--22/11/2017 2:59:03 PM

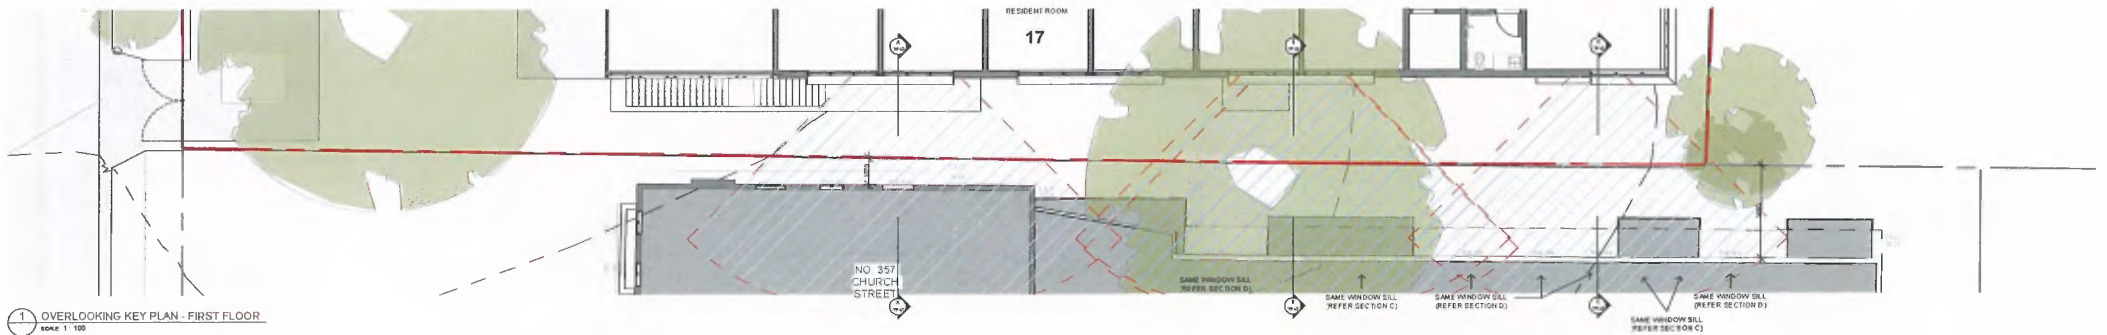


1 OVERLOOKING KEY PLAN - FIRST FLOOR
SCALE 1:100

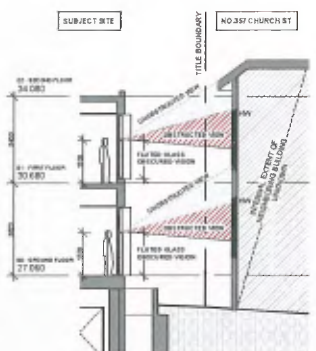

A OVERLOOKING SECTION A
SCALE 1:100

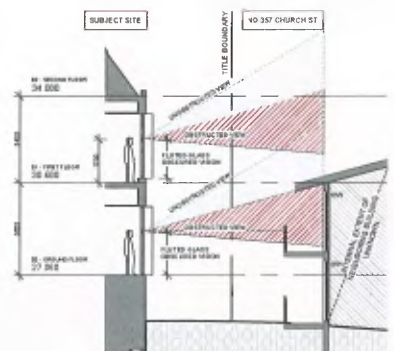

B OVERLOOKING SECTION B
SCALE 1:100

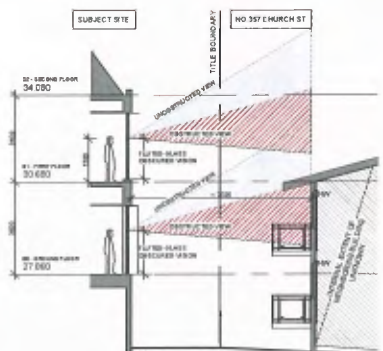

C OVERLOOKING SECTION C
SCALE 1:100



CHT Architects Pty Ltd
44 Central Street
Richmond VIC 3121
Phone: (03) 9439 1111
Fax: (03) 9439 1111
www.chtarchitects.com.au
info@chtarchitects.com.au

Copyright © CHT Architects Pty Ltd.
The drawings, designs, and specifications and copyright remain the property of CHT Architects Pty Ltd, and must not be used, copied, or reproduced without the written permission of CHT Architects Pty Ltd.
Do not scale drawings. Use green dot dimensions only.
Any dimensions in drawings not stated in tables shall be referred to CHT Architects Pty Ltd.

MECWACARE
351 CHURCH ST, RICHMOND, VIC, 3121

mecwacare

NO.	DATE	REVISION
1	11 NOV 2017	ISSUED FOR PERMIT

OVERLOOKING SECTIONS - SOUTH


PRELIMINARY
NOT FOR CONSTRUCTION

Sheet No
TP42
Scale
1:100@A1
Date
4 NOV 2017


Revision
C
16127
Drawn by J.D. Checked by J.M.

NOTE: ALL INTERNAL DETAILS ARE INDICATIVE ONLY, AND SUBJECT TO CHANGE


16:17:32/11/2017 2:55:08 PM

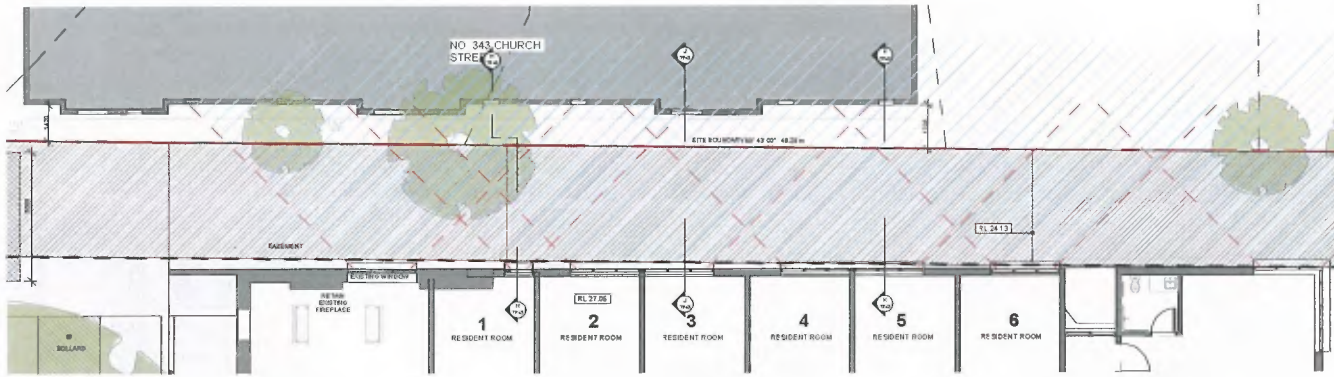


5 OVERLOOKING KEY PLAN - GROUND FLOOR
SCALE 1:100

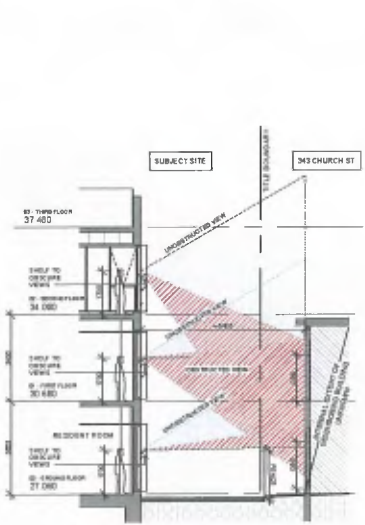

H OVERLOOKING SECTION H
SCALE 1:100

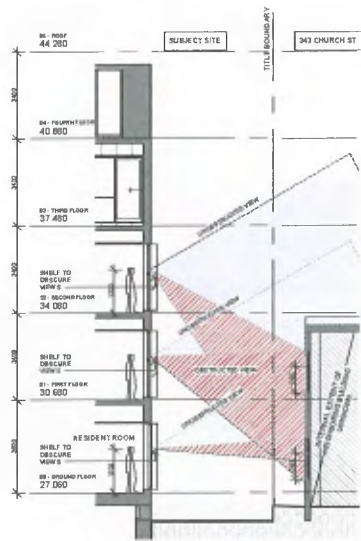

J OVERLOOKING SECTION J
SCALE 1:100

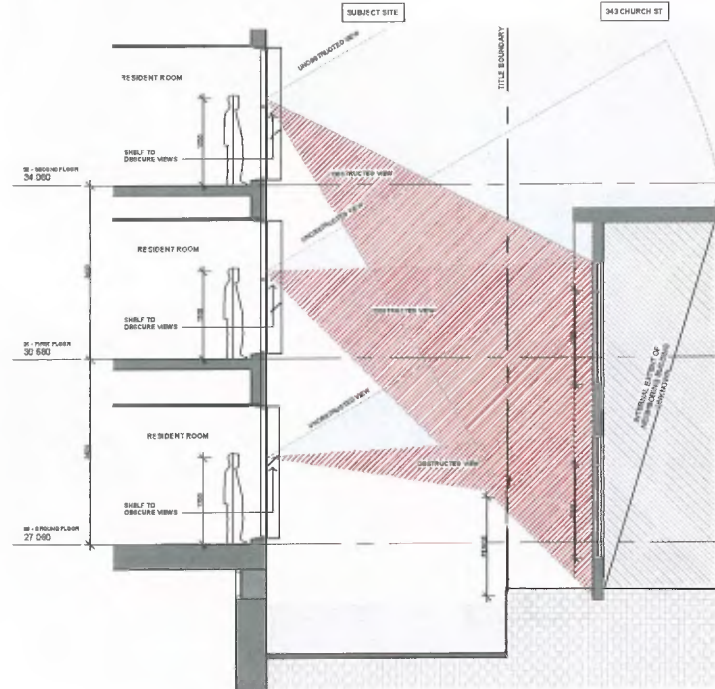

K OVERLOOKING SECTION K
SCALE 1:50

15/12/2017 2:59:10 PM



CHT Architects Pty Ltd
44 Oxford Street
Collingwood VIC 3066
Phone: 03 9417 1944
Fax: 03 9417 1947
Email: info@chtarchitects.com.au
www.chtarchitects.com.au

Copyright © CHT Architects Pty Ltd.
This drawing, design or plan is the property of CHT Architects Pty Ltd. and may not be used, copied, or reproduced without the written permission of CHT Architects Pty Ltd.
Do not scale drawings. Use given dimensions only.
Any discrepancies between drawings shall be referred to CHT Architects Pty Ltd.


MECWACARE
351 CHURCH ST, RICHMOND, VIC, 3121
Client: mecwacare

NO.	DATE	REVISION
1	15/12/2017	ISSUED FOR PERMIT
2	15/12/2017	ISSUED FOR PERMIT
OVERLOOKING SECTIONS - NORTH
PRELIMINARY
NOT FOR CONSTRUCTION

Sheet No: TP43
Scale: As indicated at A1
Date: 4 NOV 2017

16127
Drawn by J. C. Checked by C. S. C

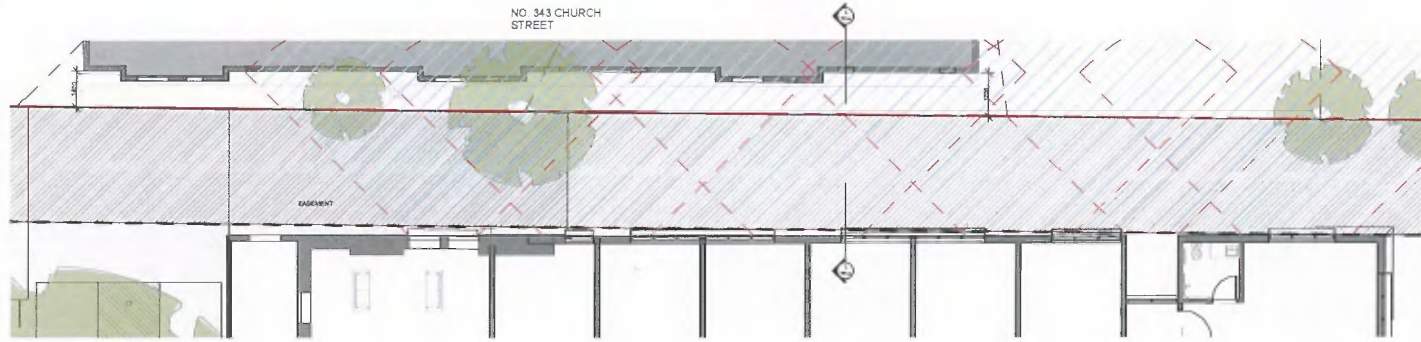

1 OVERLOOKING KEY PLAN - FIRST FLOOR
SCALE 1:100

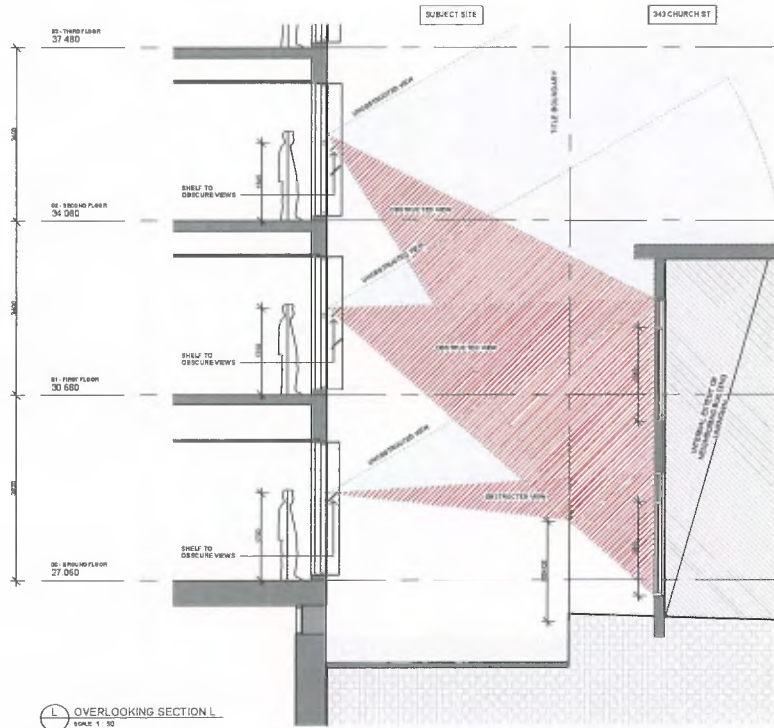

L OVERLOOKING SECTION L-L
SCALE 1:50

CHT ARCHITECTS

CHT Architects Pty Ltd
ABN 29 139 035 513
100 Federation
Murray Street
Melbourne
VIC 3000

CHT Architects Pty Ltd
100 Federation
Murray Street
Melbourne VIC 3000
Phone: 03 9417 3944
Fax: 03 9417 3147
info@chtarchitects.com.au
www.chtarchitects.com.au

Copyright © CHT Architects Pty Ltd.
The drawings, designs, and specifications and copyright therein are the property of CHT Architects Pty Ltd, and must not be used, copied, or reproduced, wholly or in part, without the express written permission of CHT Architects Pty Ltd.
Do not scale drawings. Use given dimensions only.
Any discrepancies in drawing or specifications shall be referred to CHT Architects Pty Ltd.

Project: **MECWACARE**
351 CHURCH ST, RICHMOND, VIC. 3121

Client: **mecwacare**

Revisions:

No.	Date	Revised
11	15 MAR 2017	CONSTRUCTION PERMITS CORRECTED
12	15 MAR 2017	CORRECTED

Title: **OVERLOOKING SECTIONS - NORTH**

Sheet: **PRELIMINARY
NOT FOR CONSTRUCTION**

NOTE: ALL INTERNAL DETAILS ARE INDICATIVE ONLY, AND SUBJECT TO CHANGE

Sheet No: **TP44**

Revision: **C**

Scale: **As Indicated @ A1**

Date: **4 NOV 2017**

Drawn by: J. Checked by: C. Crocker