



MOTHER TERESA BUILDING PROJECT
 AUSTRALIAN CATHOLIC UNIVERSITY
 ST. PATRICK'S CAMPUS, FITZROY

ARCHITECTURAL DRAWINGS
 TOWN PLANNING APPLICATION

ALL DIMENSIONS ARE IN MILLIMETERS. DO NOT SCALE DRAWINGS FOR CRITICAL DIMENSIONS. CHECK DRAWING IS TO SCALE BY MEASURING SCALE BAR ABOVE. VERIFY ALL DIMENSIONS ON SITE BEFORE COMMENCING ANY WORK, SHOP DRAWINGS OR ORDERING MATERIALS.

- PROJECT MANAGER
Aurecon
 Level 6, 350 Collins Street
 Docklands, VIC, 3008
 T (03) 9575 3747
- SERVICES, ESD, & AV ENGINEERING
AECOM
 Collins Street, Level 10, Tower Two, 727 Collins Street
 Melbourne, VIC, 3000
 T (03) 9653 1234
- STRUCTURAL, CIVIL & FACADE ENGINEERING
Arup
 Level 17, 1 Nicholson Street
 East Melbourne, VIC, 3002
 T (03) 9556 5500
- BUILDING SURVEYOR
PLP Building Surveyors
 Level 4, 63 Exhibition Street
 Melbourne, VIC, 3000
 T (03) 9255 7940
- COST CONSULTANT
WT Partnership
 Level 4, 02, 4 Riverside Quay
 Southbank, VIC, 3006
 T (03) 9957 3077
- LANDSCAPE ARCHITECT
Aspect
 Level 1, 30-32 Essay Street
 Collingwood, Victoria, 3066
 T (03) 9417 8844
 m@bournemouth.net.au

CLIENT
**Australian Catholic University
 St Patrick's Campus**
 Level 3, 174 Victoria Parade
 Melbourne, VIC, 3000
 T (03) 9230 8070

REV	DETAILS	DATE
2	TOWN PLANNING APPLICATION	08.11.2017
1	TOWN PLANNING REVIEW ISSUE	01.11.2017

TP - CAR PARK SCHEDULE

Description	Level	GFA
ACCESSIBLE CAR PARK 5400x2400	LEVEL B2	1,799 m²
STANDARD CAR PARK 4900x2600	LEVEL B3	1,799 m²
STANDARD CAR PARK 4900x2600	LEVEL B4	1,799 m²
STANDARD CAR PARK 4900x2600	LEVEL B5	1,799 m²
STANDARD CAR PARK 4900x2600	LEVEL B6	1,799 m²
STANDARD CAR PARK 4900x2600	LEVEL B7	1,799 m²
STANDARD CAR PARK 4900x2600	LEVEL B8	1,883 m²
STANDARD CAR PARK 4900x2600	LEVEL B9	12,720 m²
TOTAL CAR PARKING SPACES: 244		

TP - GFA SCHEDULE

AREA TYPE	LEVEL	GFA
CAR PARK	LEVEL B7	1,799 m²
CAR PARK	LEVEL B6	1,799 m²
CAR PARK	LEVEL B5	1,799 m²
CAR PARK	LEVEL B4	1,799 m²
CAR PARK	LEVEL B3	1,799 m²
CAR PARK	LEVEL B2	1,883 m²
CAR PARK	LEVEL B1	12,720 m²
GFA	LEVEL B1	31 m²
GFA	LOWER GROUND	1,078 m²
GFA	GROUND LEVEL	1,127 m²
GFA	LEVEL 1	1,619 m²
GFA	LEVEL 2	1,326 m²
GFA	LEVEL 3	1,553 m²
GFA	LEVEL 4	1,362 m²
GFA	LEVEL 5	1,346 m²
GFA	LEVEL 6	2,024 m²
GFA	LEVEL 7	2,020 m²
GFA	LEVEL 8	1,235 m²
GFA	LEVEL 9	1,235 m²
GFA	LEVEL 10	1,235 m²
GFA	LEVEL 11	1,235 m²
LANDSCAPE		8,491 m²
LANDSCAPE	GROUND LEVEL	1,053 m²
LANDSCAPE	LEVEL 4	188 m²
LANDSCAPE	LEVEL 5	285 m²
LANDSCAPE	LEVEL 6	579 m²
LANDSCAPE	LEVEL 8	925 m²
LANDSCAPE	LEVEL 8	3,030 m²
PLANT	LEVEL 5	60 m²
PLANT	LEVEL 7	60 m²
PLANT	LEVEL 8	205 m²
PLANT	LEVEL 12	750 m²
		1,116 m²
UECA		
UECA	LOWER GROUND	169 m²
UECA	GROUND LEVEL	310 m²
		480 m²

BICYCLE PARKING SCHEDULE

LOCATION	LEVEL	SPACES
STAFF BICYCLE SPACES	LEVEL B1	25
END OF TRIP FACILITIES	3 SHOWERS 1 AMBULANCE WC	
LOCATION	MOAT LEVEL (EXTERNAL)	
STUDENT BICYCLE PARKING SPACES		74

ARCHITECTURAL DRAWING REGISTER - TOWN PLANNING

SHEET NO	SHEET NAME	REV	Description
TP00 TP COVER & SITE			
TP00-00	COVER SHEET	2	TOWN PLANNING APPLICATION
TP00-01	EXISTING SITE & DEMOLITION PLAN	2	TOWN PLANNING APPLICATION
TP00-02	PROPOSED SITE CONTEXT PLAN	2	TOWN PLANNING APPLICATION
TP00-03	SHADOW DIAGRAMS 22 SEPTEMBER	2	TOWN PLANNING APPLICATION
TP00-10	3D VIEWS & FINISHES, SHEET 1	2	TOWN PLANNING APPLICATION
TP00-11	3D VIEWS & FINISHES, SHEET 2	2	TOWN PLANNING APPLICATION
TP00 TP EXISTING & DEMOLITION PLANS			
TP01-01	EXISTING & DEMOLITION LOWER GROUND FLOOR PLAN	2	TOWN PLANNING APPLICATION
TP02-02	EXISTING & DEMOLITION GROUND FLOOR PLAN	2	TOWN PLANNING APPLICATION
TP03-03	EXISTING & DEMOLITION LEVEL 1 FLOOR PLAN	2	TOWN PLANNING APPLICATION
TP04-04	EXISTING & DEMOLITION LEVEL 2 FLOOR PLAN	2	TOWN PLANNING APPLICATION
TP05-05	EXISTING & DEMOLITION LEVEL 3 FLOOR PLAN	2	TOWN PLANNING APPLICATION
TP06-06	EXISTING & DEMOLITION LEVEL 4 FLOOR PLAN	2	TOWN PLANNING APPLICATION
TP07-07	EXISTING & DEMOLITION LEVEL 5 FLOOR PLAN	2	TOWN PLANNING APPLICATION
TP08-08	EXISTING & DEMOLITION LEVEL 6 FLOOR PLAN	2	TOWN PLANNING APPLICATION
TP30 TP PLANS			
TP30-01	LEVEL B1 FLOOR PLAN	2	TOWN PLANNING APPLICATION
TP30-02	LEVEL B6 FLOOR PLAN	2	TOWN PLANNING APPLICATION
TP30-03	LEVEL B5 FLOOR PLAN	2	TOWN PLANNING APPLICATION
TP30-04	LEVEL B4 FLOOR PLAN	2	TOWN PLANNING APPLICATION
TP30-05	LEVEL B3 FLOOR PLAN	2	TOWN PLANNING APPLICATION
TP30-06	LEVEL B2 FLOOR PLAN	2	TOWN PLANNING APPLICATION
TP30-07	LEVEL B1 FLOOR PLAN	2	TOWN PLANNING APPLICATION
TP30-08	LOWER GROUND FLOOR PLAN	2	TOWN PLANNING APPLICATION
TP30-09	GROUND FLOOR PLAN	2	TOWN PLANNING APPLICATION
TP30-10	LEVEL 1 FLOOR PLAN	2	TOWN PLANNING APPLICATION
TP30-11	LEVEL 2 FLOOR PLAN	2	TOWN PLANNING APPLICATION
TP30-12	LEVEL 3 FLOOR PLAN	2	TOWN PLANNING APPLICATION
TP30-13	LEVEL 4 FLOOR PLAN	2	TOWN PLANNING APPLICATION
TP30-14	LEVEL 5 FLOOR PLAN	2	TOWN PLANNING APPLICATION
TP30-15	LEVEL 6 FLOOR PLAN	2	TOWN PLANNING APPLICATION
TP30-16	LEVEL 7 FLOOR PLAN	2	TOWN PLANNING APPLICATION
TP30-17	LEVEL 8 FLOOR PLAN	2	TOWN PLANNING APPLICATION
TP30-18	LEVEL 9 FLOOR PLAN	2	TOWN PLANNING APPLICATION
TP30-19	LEVEL 10 FLOOR PLAN	2	TOWN PLANNING APPLICATION
TP30-20	LEVEL 11 FLOOR PLAN	2	TOWN PLANNING APPLICATION
TP30-21	LEVEL 12 FLOOR PLAN	2	TOWN PLANNING APPLICATION
TP30-22	LEVEL 13 FLOOR PLAN	2	TOWN PLANNING APPLICATION
TP40 ELEVATIONS			
TP40-01	SOUTH ELEVATION	2	TOWN PLANNING APPLICATION
TP40-02	EAST ELEVATION	2	TOWN PLANNING APPLICATION
TP40-03	NORTH ELEVATION	2	TOWN PLANNING APPLICATION
TP40-04	WEST ELEVATION	2	TOWN PLANNING APPLICATION
TP50 SECTIONS			
TP50-01	BUILDING SECTIONS	2	TOWN PLANNING APPLICATION
TP50-02	BUILDING SECTIONS	2	TOWN PLANNING APPLICATION

Level 3, 246 Bourke Street
 Melbourne Victoria
 Australia 3000
 T +61 3 9600 2818
 F +61 3 9600 2819
 lyons@lyonsarch.com.au
 www.lyonsarch.com.au



PROJECT
**MOTHER TERESA
 BUILDING PROJECT**
 115B VICTORIA PARADE,
 MELBOURNE

DRAWING TITLE
COVER SHEET

FOR INFORMATION

TOWN PLANNING	SCALE
1 : 100 @ A0	
DATE	DATE
JOB No. DRAWN CHECKED	DATE
AC02 JH EB	10.11.2017
DRAWING No.	REVISION
TP00-00	2



SCALE


DATE

DATE

REVISION

2

FILE: C:\projects\mca\mca\documents\tp00\tp00_0001_au.mxd
 PRINTED: 10/11/2017 3:12:32 PM
 001189 4840

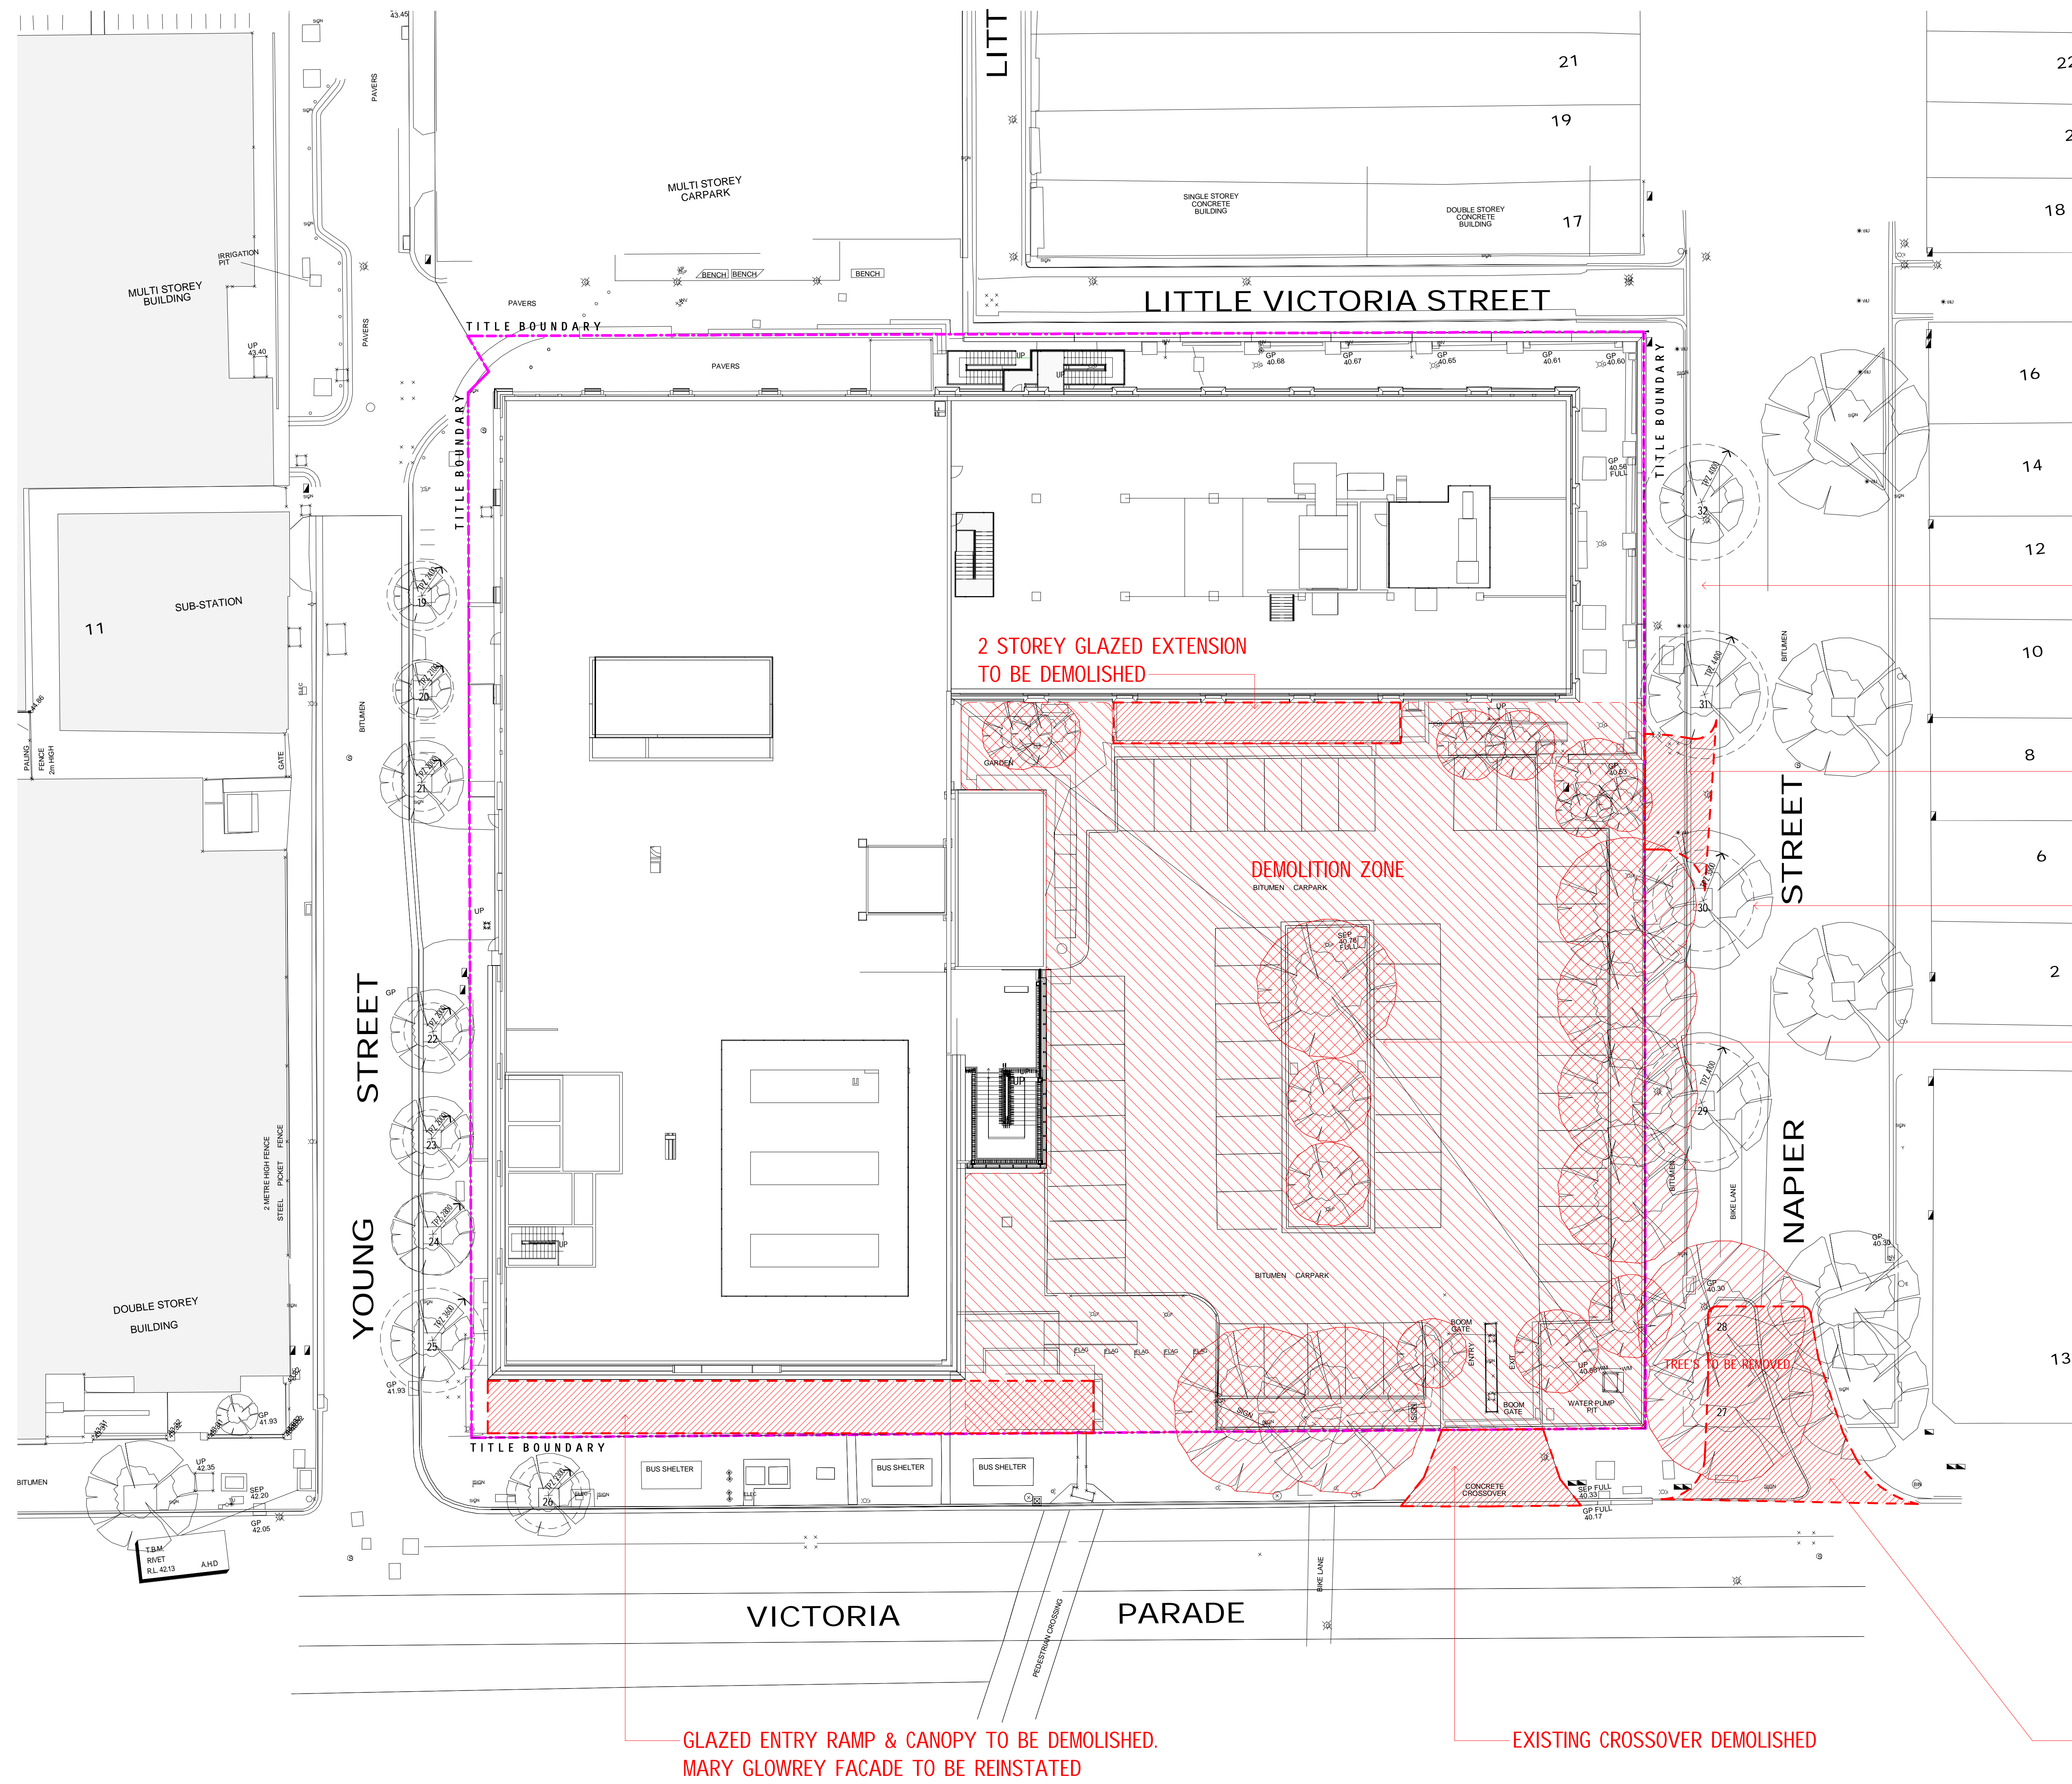

1 TP00-01 EXISTING SITE & DEMOLITION PLAN
Scale: 1:200

ALL DIMENSIONS ARE IN MILLIMETERS. DO NOT SCALE DRAWINGS FOR CRITICAL DIMENSIONS. CHECK DRAWING IS TO SCALE BY MEASURING SCALE BAR ABOVE. VERIFY ALL DIMENSIONS ON SITE BEFORE COMMENCING ANY WORK. SHOP DRAWINGS OR ORDERING MATERIALS.

PROJECT MANAGER
Aurecon
 Level 8, 850 Collins Street
 Docklands, VIC, 3008
 T (03) 9075 3747

SERVICES, ESD, & AV ENGINEERING
AECOM
 Colina Spaces, Level 10, Tower Two, 727 Collins Street
 Melbourne, VIC, 3000
 T (03) 9653 1234

STRUCTURAL, CIVIL & FACADE ENGINEERING
Arup
 Level 17, 1 Nicholson Street
 East Melbourne, VIC, 3002
 T (03) 9666 5500

BUILDING SURVEYOR
PLP Building Surveyors
 Level 4, 63 Exhibition Street
 Melbourne, VIC, 3000
 T (03) 9552 7940

COST CONSULTANT
WT Partnership
 Level 4, 41 Riverside Quay
 Southbank, VIC, 3006
 T (03) 9887 3877

LANDSCAPE ARCHITECT
 Street
 City, state, postcode
 T (03) 0000 0000

CLIENT
**Australian Catholic University
 St Patrick's Campus**
 Level 3, 174 Victoria Parade
 Melbourne, VIC, 3000
 T (03) 9230 8070

EXISTING DEMOLITION LEGEND

- EXISTING BUILDING RETAINED
- EXTENT OF EXISTING BUILDING TO BE DEMOLISHED
- EXISTING TREE REMOVED

REV. DETAILS

2	TOWN PLANNING APPLICATION	08.11.2017
1	TOWN PLANNING REVIEW ISSUE	01.11.2017

Level 3, 246 Bourke Street
 Melbourne Victoria
 Australia 3000
 T +61 3 9600 2818
 F +61 3 9600 2819
 lyons@lyonsarch.com.au
 www.lyonsarch.com.au



PROJECT
**MOTHER TERESA
 BUILDING PROJECT**
 115B VICTORIA PARADE,
 MELBOURNE


DRAWING TITLE
**EXISTING SITE &
 DEMOLITION PLAN**

FOR INFORMATION

TOWN PLANNING

SCALE
 As indicated @A0

JOB No.	DRAWN	CHECKED	DATE
AC02	JH	EB	27.10.2017
DRAWING No.	REVISION		
TP00-01			2

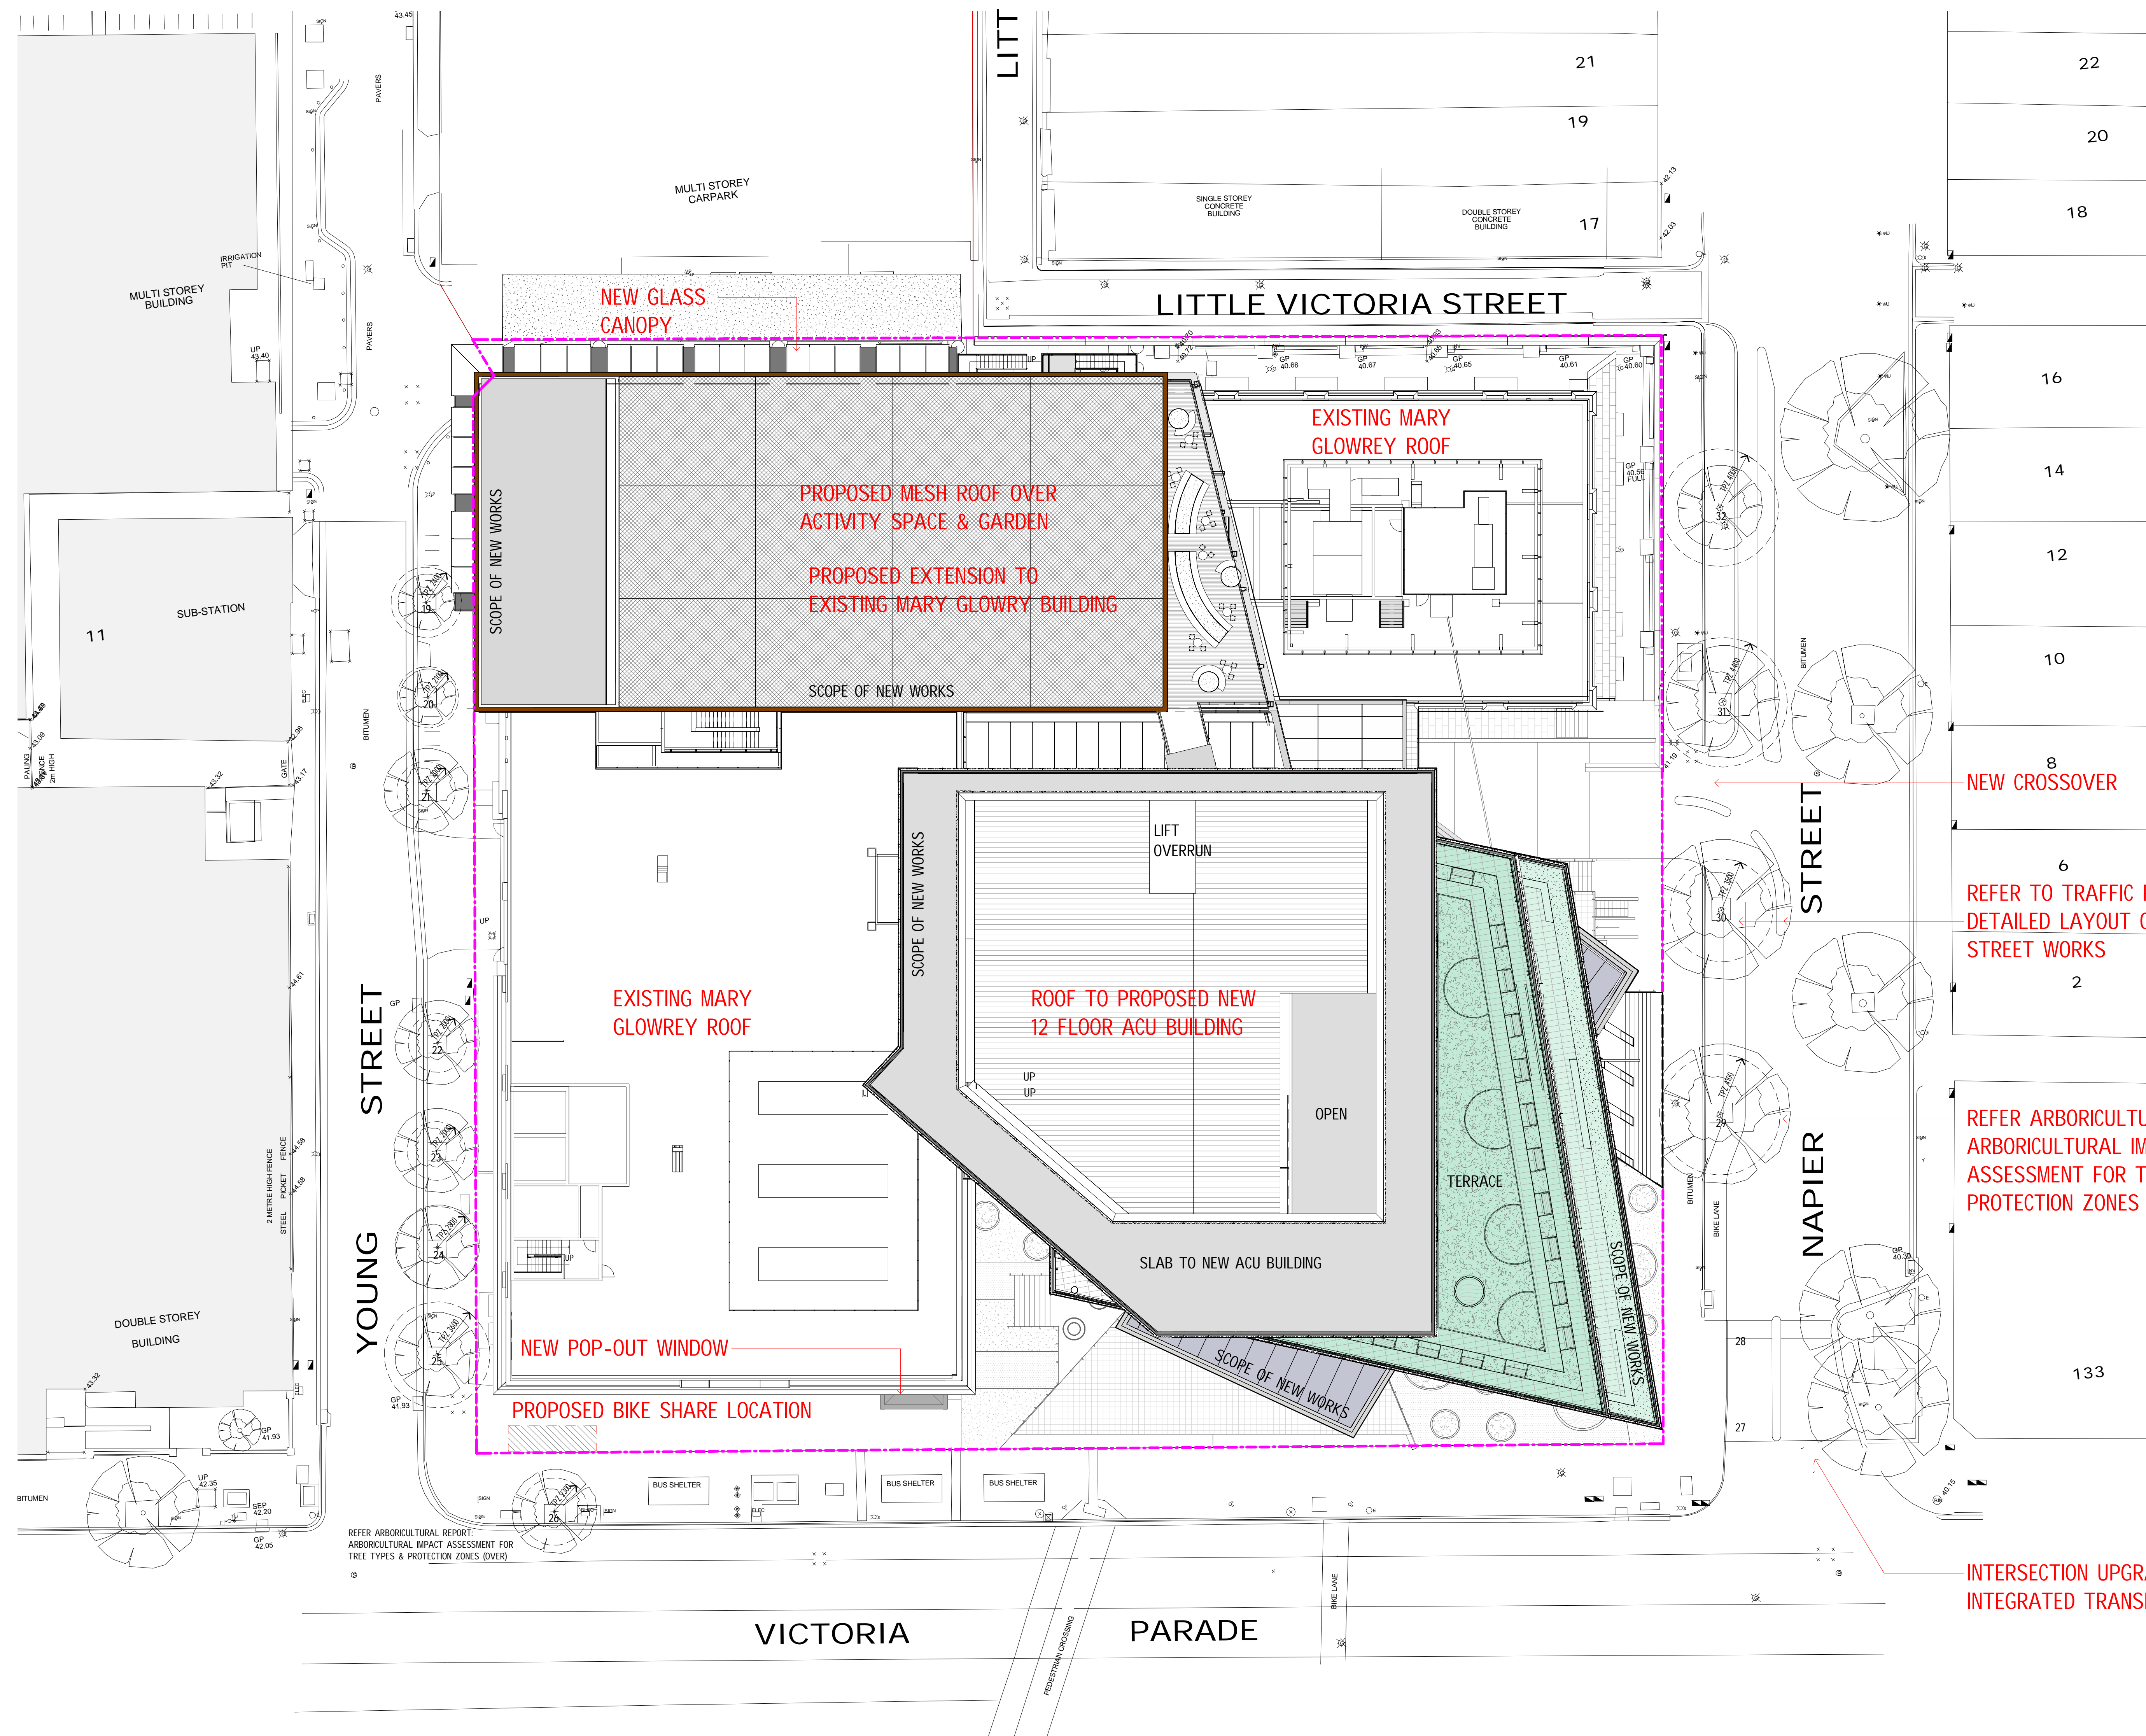

1 TP00-02 PROPOSED SITE PLAN
Scale: 1:200

REFER ARBORICULTURAL REPORT: ARBORICULTURAL IMPACT ASSESSMENT FOR TREE TYPES & PROTECTION ZONES (OVER)

NEW CROSSOVER

REFER TO TRAFFIC REPORT FOR DETAILED LAYOUT OF NAPIER STREET WORKS

REFER ARBORICULTURAL REPORT: ARBORICULTURAL IMPACT ASSESSMENT FOR TREE TYPES & PROTECTION ZONES (OVER)

INTERSECTION UPGRADED AS PER TRAFFIC INTEGRATED TRANSPORT & ACTION PLAN

ALL DIMENSIONS ARE IN MILLIMETERS. DO NOT SCALE DRAWINGS FOR CRITICAL DIMENSIONS. CHECK DRAWING IS TO SCALE BY MEASURING SCALE BAR ABOVE. VERIFY ALL DIMENSIONS ON SITE BEFORE COMMENCING ANY WORK. SHOP DRAWINGS OR ORDERING MATERIALS.

PROJECT MANAGER
Aurecon
Level 8, 350 Collins Street
Docklands, VIC, 3008
T (03) 9275 3747

SERVICES, ESD, & AV ENGINEERING
AECOM
Collins Square, Level 10, Tower Two, 727 Collins Street
Melbourne, VIC, 3000
T (03) 9653 1234

STRUCTURAL, CIVIL & FACADE ENGINEERING
Arup
Level 17, 1 Nicholson Street
East Melbourne, VIC 3002
T (03) 9698 5500

BUILDING SURVEYOR
PLP Building Surveyors
Level 4, 63 Exhibition Street
Melbourne, VIC, 3000
T (03) 9255 7940

COST CONSULTANT
WT Partnership
Level 4, 02, 4 Riverside Quay
Southbank, VIC, 3006
T (03) 9897 3877

LANDSCAPE ARCHITECT
Street
City, state, postcode
T (61) 0000 0000

CLIENT
Australian Catholic University
St Patrick's Campus
Level 3, 174 Victoria Parade
Melbourne, VIC, 3000
T (03) 9230 8070

REV.	DETAILS	DATE
2	TOWN PLANNING APPLICATION	08.11.2017
1	TOWN PLANNING REVIEW ISSUE	01.11.2017


Level 3, 246 Bourke Street
Melbourne Victoria
Australia 3000
T +61 3 9600 2818
F +61 3 9600 2819
lyons@lyonsarch.com.au
www.lyonsarch.com.au




PROJECT
MOTHER TERESA
BUILDING PROJECT
115B VICTORIA PARADE,
MELBOURNE

DRAWING TITLE
PROPOSED SITE
CONTEXT PLAN


FOR INFORMATION		NORTH
TOWN PLANNING		1
SCALE		1:200 @A0
JOB No.	DRAWN	CHECKED
AC02	JH	EB
DATE		27.10.2017
DRAWING No.		TP00-02
REVISION		2

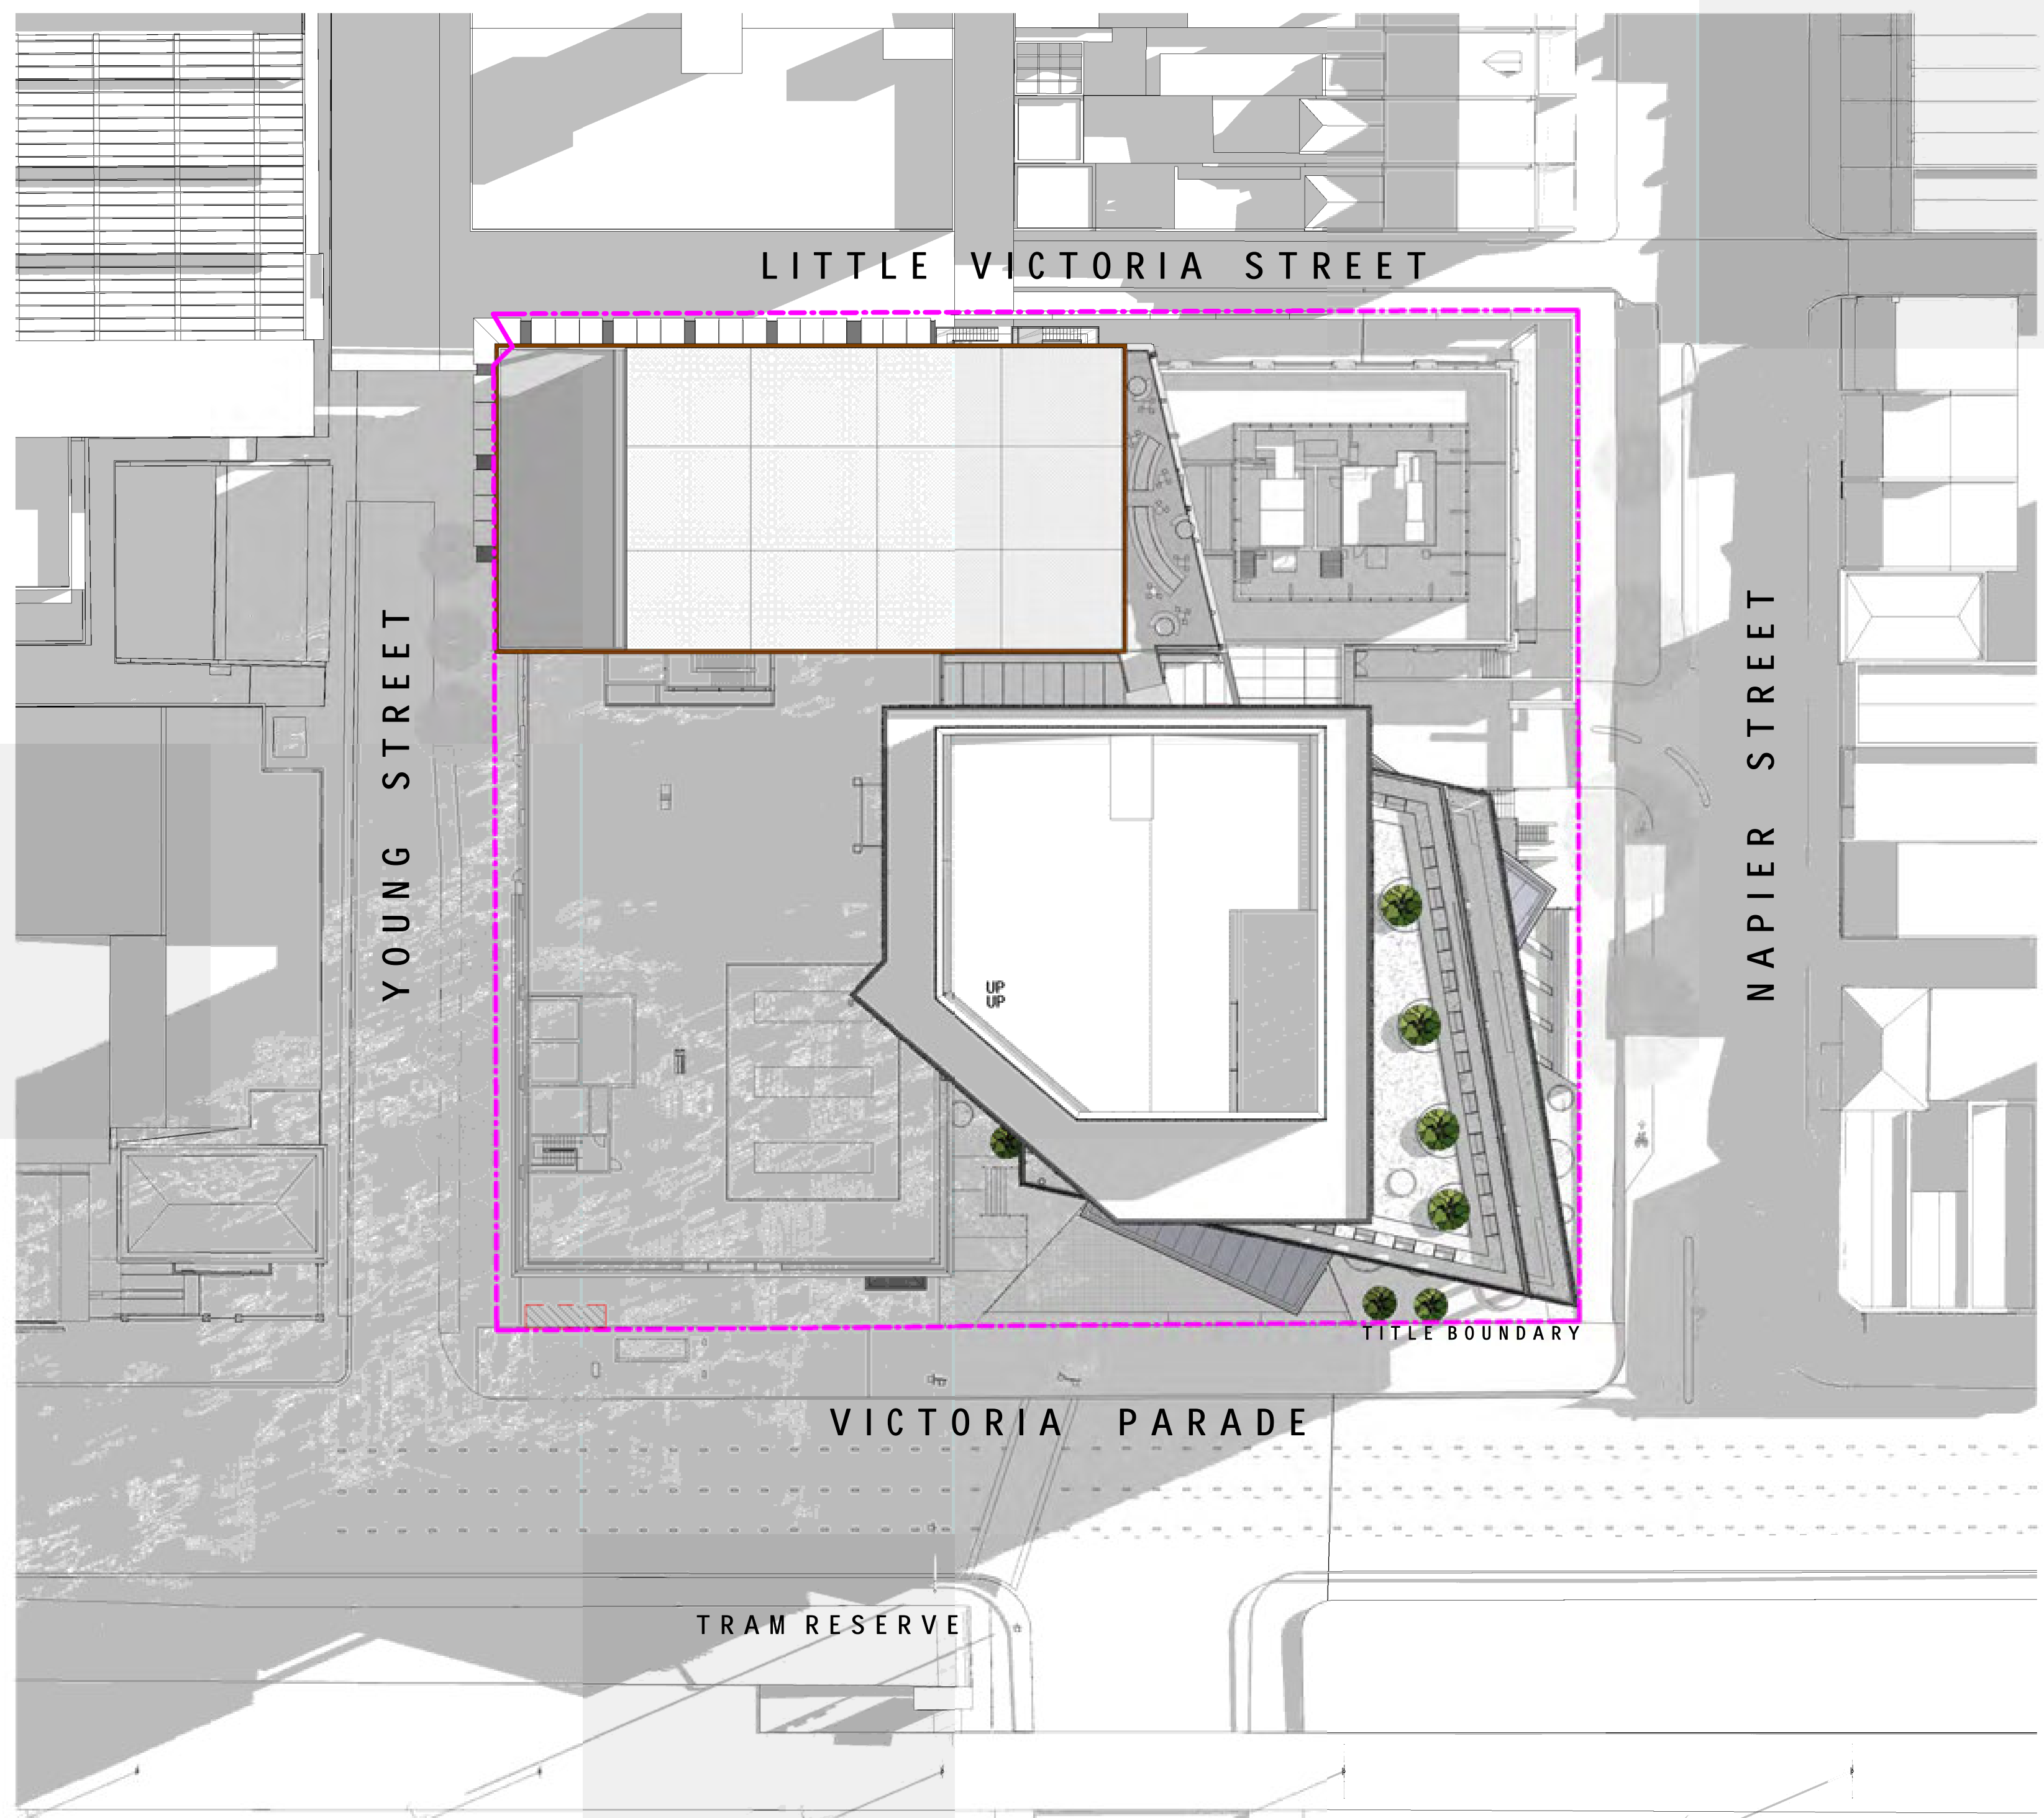

TP00-03 SHADOWS DIAGRAM_Sept 22_9am

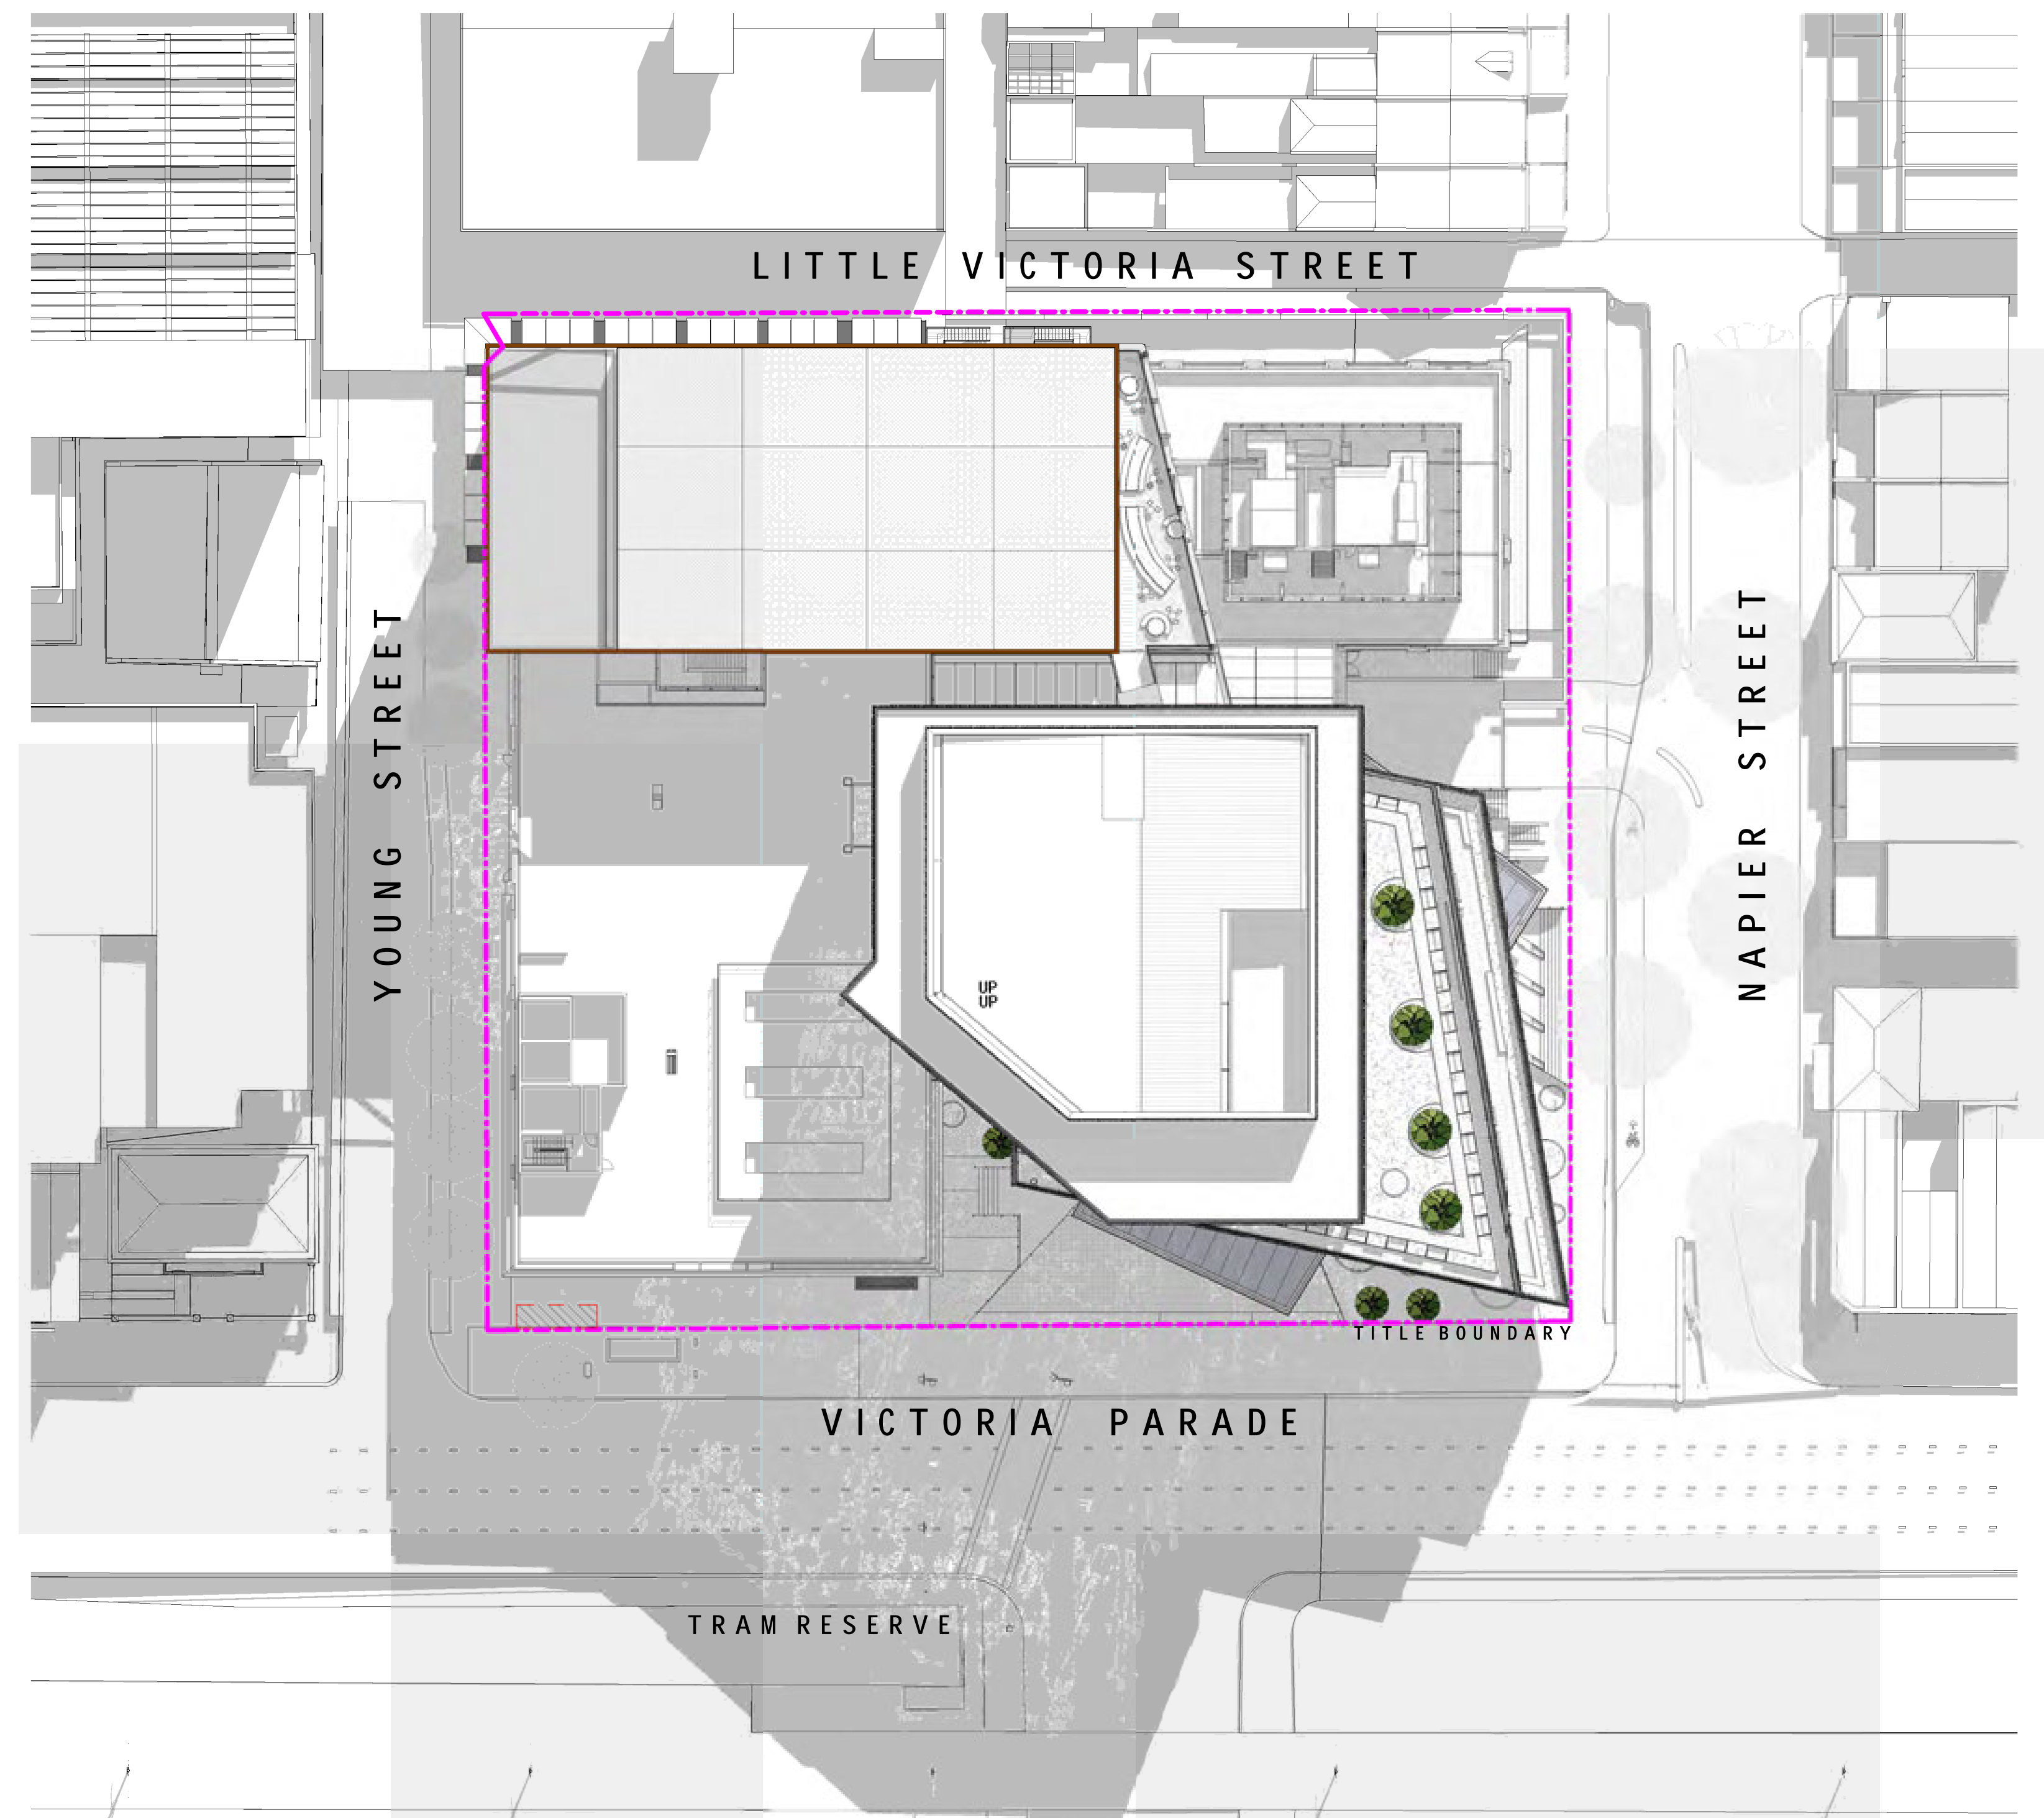

TP00-03 SHADOWS DIAGRAM_Sept 22_12pm

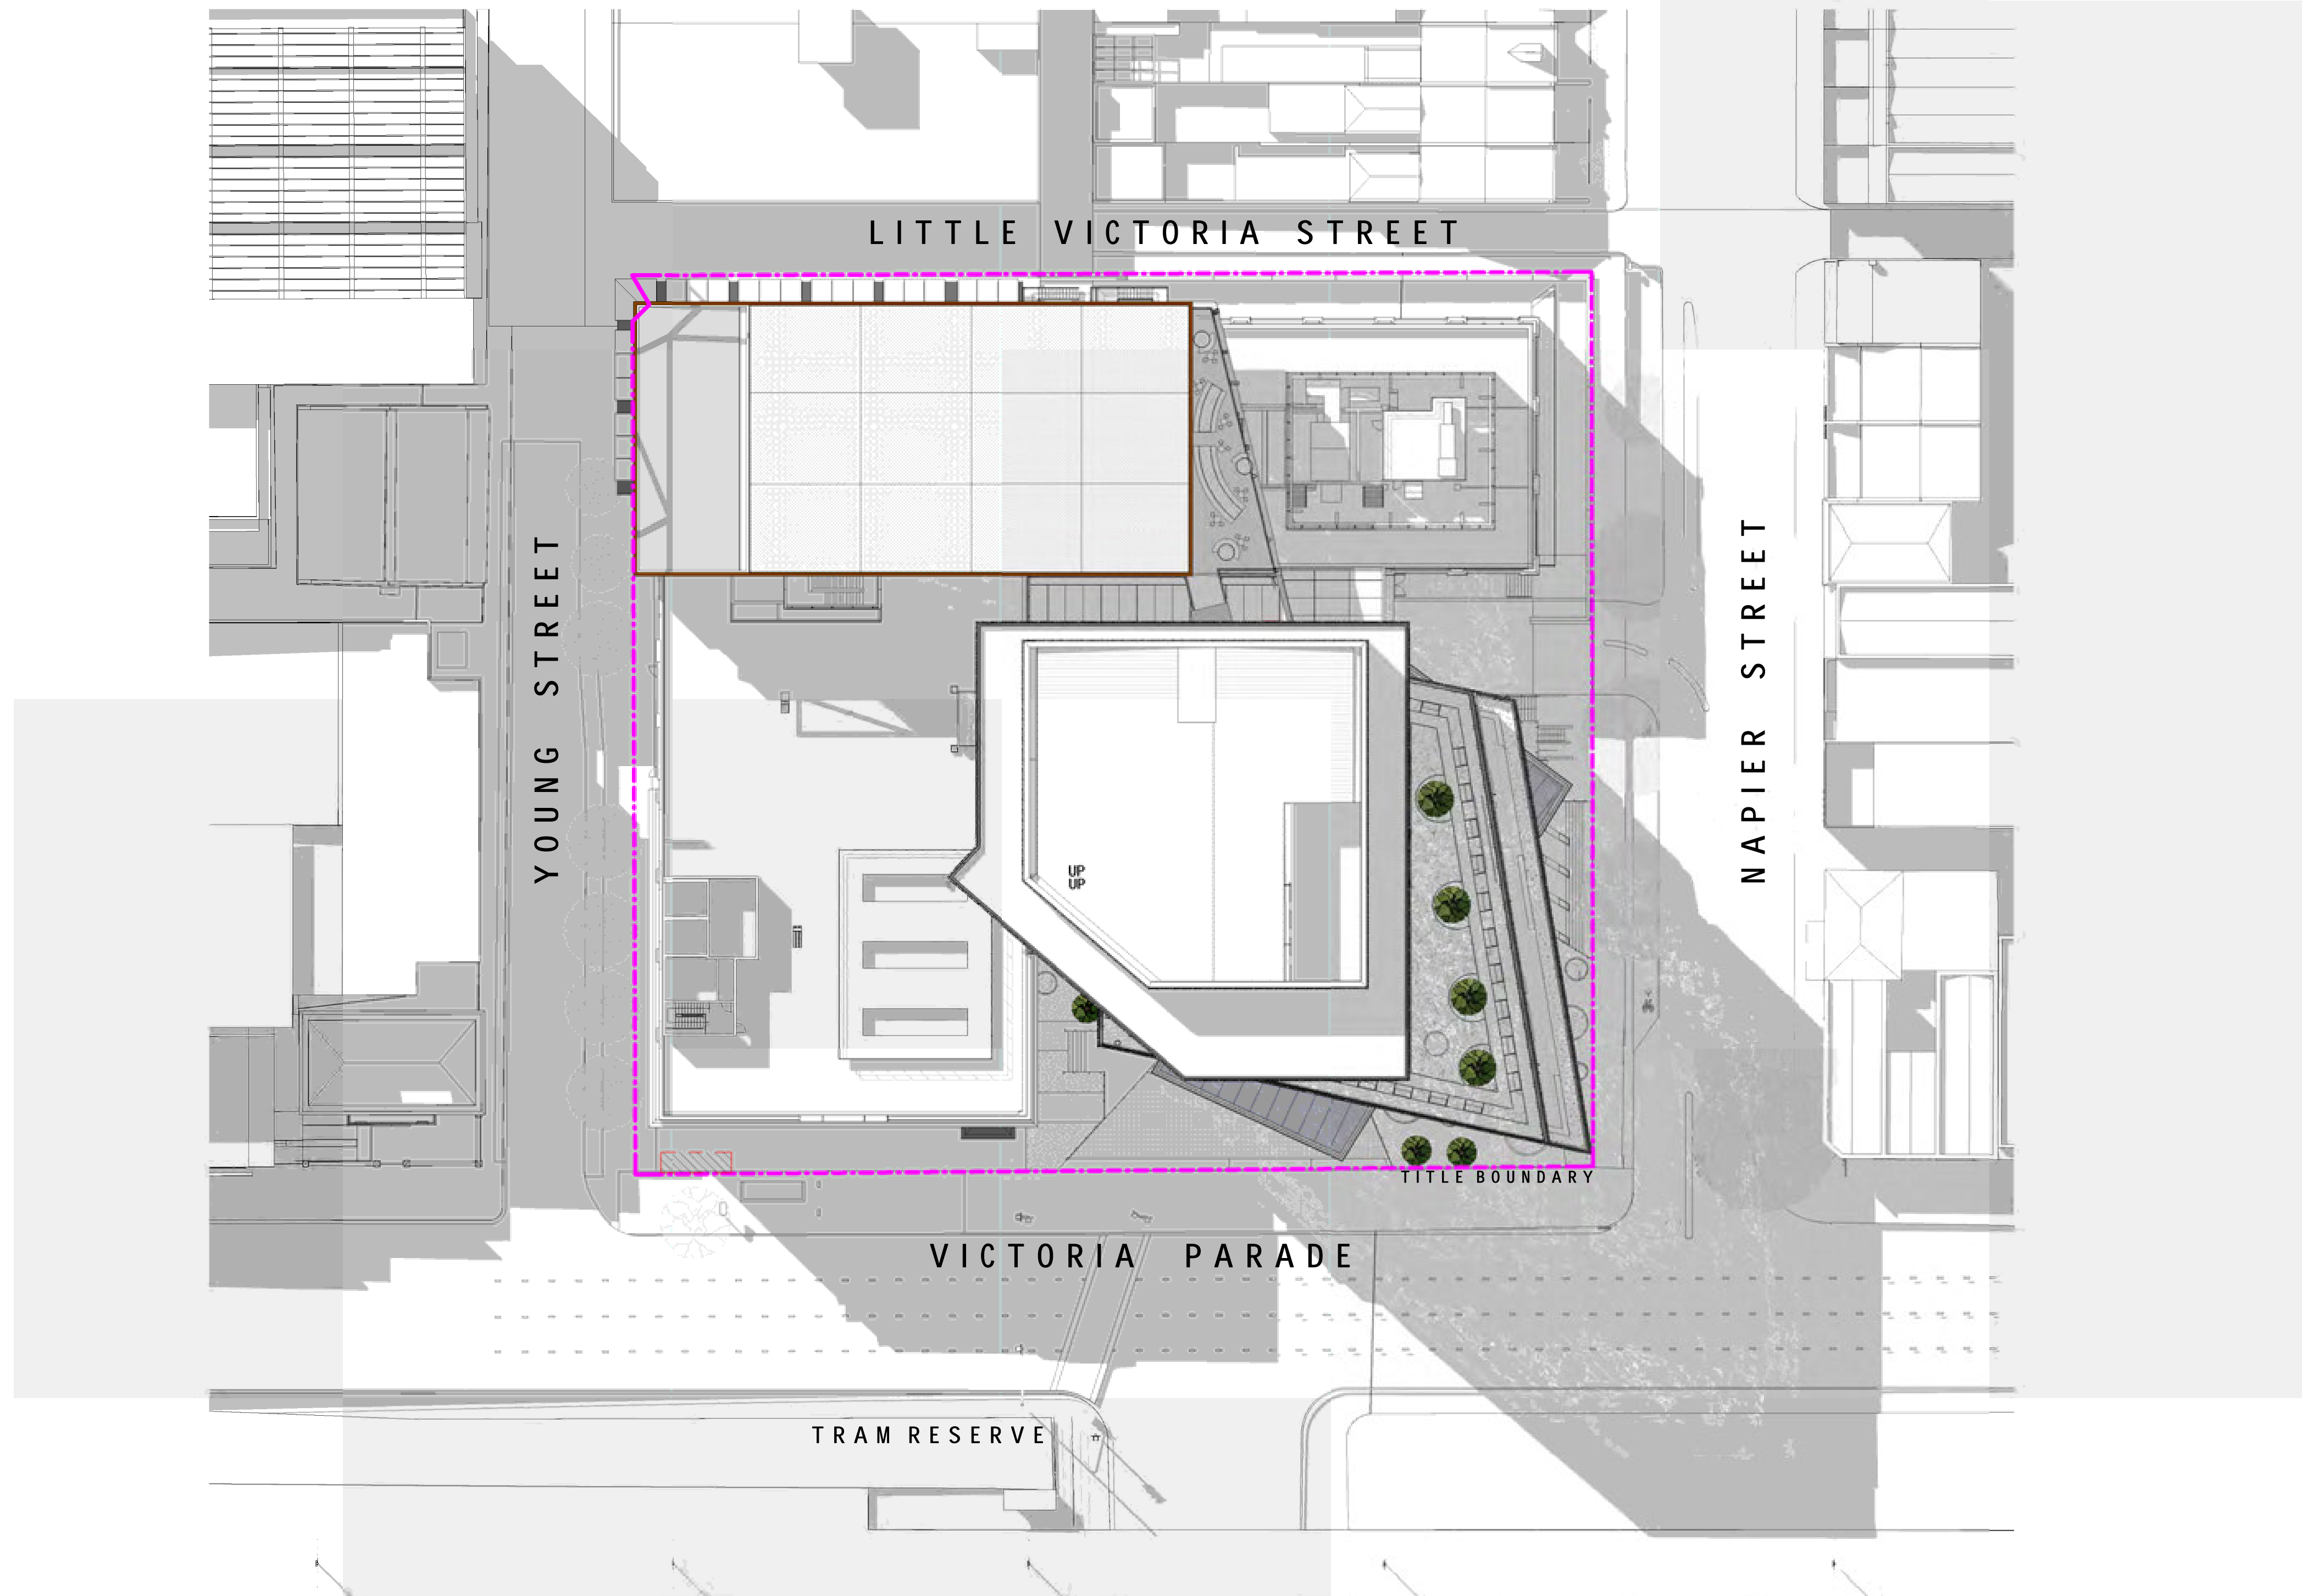

TP00-03 SHADOWS DIAGRAM_Sept 22_3pm

ALL DIMENSIONS ARE IN MILLIMETERS. DO NOT SCALE DRAWINGS FOR CRITICAL DIMENSIONS. CHECK DRAWING IS TO SCALE BY MEASURING SCALE BAR ABOVE. VERIFY ALL DIMENSIONS ON SITE BEFORE COMMENCING ANY WORK. SHOP DRAWINGS OR ORDERING MATERIALS.

PROJECT MANAGER
Aurecon
 Level 8, 850 Collins Street
 Docklands, VIC, 3008
 T (03) 9975 3747

SERVICES, ESD, & AV ENGINEERING
AECOM
 Collins Square, Level 10, Tower Two, 727 Collins Street
 Melbourne, VIC, 3000
 T (03) 9553 1234

STRUCTURAL, CIVIL & FACADE ENGINEERING
Arup
 Level 17, 1 Nicholson Street
 East Melbourne, VIC 3002
 T (03) 9559 5000

BUILDING SURVEYOR
PLP Building Surveyors
 Level 4, 43 Exhibition Street
 Melbourne, VIC, 3000
 T (03) 9550 7940

COST CONSULTANT
WT Partnership
 Level 4, Q2, 4 Riverside Quay
 Southbank, VIC, 3006
 T (03) 9867 3677

LANDSCAPE ARCHITECT
 -
 Street
 city, state, postcode
 T (00) 0000 0000

CLIENT
**Australian Catholic University
 St Patrick's Campus**
 Level 3, 174 Victoria Parade
 Melbourne, VIC, 3000
 T (03) 9238 8070

REV.	DETAILS	DATE
2	TOWN PLANNING APPLICATION	08.11.2017
1	TOWN PLANNING REVIEW ISSUE	01.11.2017

Level 3, 246 Bourke Street
 Melbourne Victoria
 Australia 3000
 T +61 3 9600 2818
 F +61 3 9600 2819
 lyons@lyonsarch.com.au
 www.lyonsarch.com.au



PROJECT
**MOTHER TERESA
 BUILDING PROJECT**
 115B VICTORIA PARADE,
 MELBOURNE

DRAWING TITLE
**SHADOW DIAGRAMS 22
 SEPTEMBER**

FOR INFORMATION		NORTH
TOWN PLANNING		↑
SCALE		1 : 350 @A0
JOB No.	DRAWN	CHECKED
AC02	JH	AS/EB
DATE		27.10.2017
DRAWING No.		TP00-03
REVISION		2



- A ALUMINIUM SHINGLES WITH BESPOKE WATER JET CUT PATTERN
- B "POP-OUT" DOUBLE GLAZING
- C GRC PANEL WITH CUSTOM RELIEF PATTERN
- D BLUE TINTED GLAZING
- G COLOURED GLAZED ENTRY OBJECT WITH FRIT & COLOURED INTERLAYER

AERIAL VIEW FROM THE SOUTH-EAST



- A ALUMINIUM SHINGLES WITH BESPOKE WATER JET CUT PATTERN
- B "POP-OUT" DOUBLE GLAZING
- C GRC PANEL WITH CUSTOM RELIEF PATTERN
- D BLUE TINTED GLAZING
- E GREY TINTED GLAZING
- F CLEAR FACADE GLAZING
- G COLOURED GLAZED ENTRY OBJECT WITH FRIT & COLOURED INTERLAYER
- H MESH TO SPORTS COURT
- J GLASS BALUSTRADE WITH PRIVACY FRIT UP TO 1700mm AFL

AERIAL VIEW FROM THE NORTH-EAST



- A ALUMINIUM SHINGLES WITH BESPOKE WATER JET CUT PATTERN
- B "POP-OUT" DOUBLE GLAZING
- C GRC PANEL WITH CUSTOM RELIEF PATTERN
- D BLUE TINTED GLAZING
- E GREY TINTED GLAZING
- F CLEAR FACADE GLAZING
- G COLOURED GLAZED ENTRY OBJECT WITH FRIT & COLOURED INTERLAYER
- H MESH TO SPORTS COURT
- J GLASS BALUSTRADE WITH PRIVACY FRIT UP TO 1700mm AFL

VIEW FROM NAPIER STREET



- A ALUMINIUM SHINGLES WITH BESPOKE WATER JET CUT PATTERN
- B "POP-OUT" DOUBLE GLAZING
- C GRC PANEL WITH CUSTOM RELIEF PATTERN
- D BLUE TINTED GLAZING
- E GREY TINTED GLAZING
- F CLEAR FACADE GLAZING
- G COLOURED GLAZED ENTRY OBJECT WITH FRIT & COLOURED INTERLAYER

VIEW FROM VICTORIA PARADE

REV.	DETAILS	DATE
1	TOWN PLANNING REVIEW/ISSUE	01.11.2017
2	TOWN PLANNING APPLICATION	08.11.2017

ALL DIMENSIONS ARE IN MILLIMETERS. DO NOT SCALE DRAWINGS FOR CRITICAL DIMENSIONS. CHECK DRAWING IS TO SCALE BY MEASURING SCALE BAR BELOW. VERIFY ALL DIMENSIONS ON SITE BEFORE COMMENCING ANY WORK, SHOP DRAWINGS OR ORDERING MATERIALS.

CLIENT
AUSTRALIAN CATHOLIC UNIVERSITY
 Street, city, state, postcode
 T 800 0000 0000

Level 3, 246 Bourke Street
 Melbourne Victoria
 Australia 3000
 T +61 3 9600 2618
 F +61 3 9600 2619
 lyons@lyonsarch.com.au
 www.lyonsarch.com.au



PROJECT
MOTHER TERESA BUILDING PROJECT
 115B VICTORIA PARADE, MELBOURNE

DRAWING TITLE
3D VIEWS & FINISHES_SHEET 1

FOR INFORMATION NORTH

TOWN PLANNING

JOB No: DRAWN CHECKED DATE
 AC02 JH AS/EB 27.10.2017

DRAWING No: REVISION
TP00-10 2

SCALE 1:50 @A0



- A ALUMINIUM SHINGLES WITH BESPOKE WATER JET CUT PATTERN
- B "POP-OUT" DOUBLE GLAZING
- C GRC PANEL WITH CUSTOM RELIEF PATTERN
- F CLEAR FACADE GLAZING
- G COLOURED GLAZED ENTRY OBJECT WITH FRIT & COLOURED INTERLAYER
- J GLASS BALUSTRADE WITH PRIVACY FRIT UP TO 1700mm AFL.

VIEW FROM VICTORIA PARADE & NAPIER STREET CORNER




- A ALUMINIUM SHINGLES WITH BESPOKE WATER JET CUT PATTERN
- B "POP-OUT" DOUBLE GLAZING
- C GRC PANEL WITH CUSTOM RELIEF PATTERN
- F CLEAR FACADE GLAZING
- G COLOURED GLAZED ENTRY OBJECT WITH FRIT & COLOURED INTERLAYER, INCLUDING SOFFIT

VIEW OF MAIN ENTRY VICTORIA PARADE



- F CLEAR FACADE GLAZING

VIEW FROM NAPIER STREETFOOTPATH

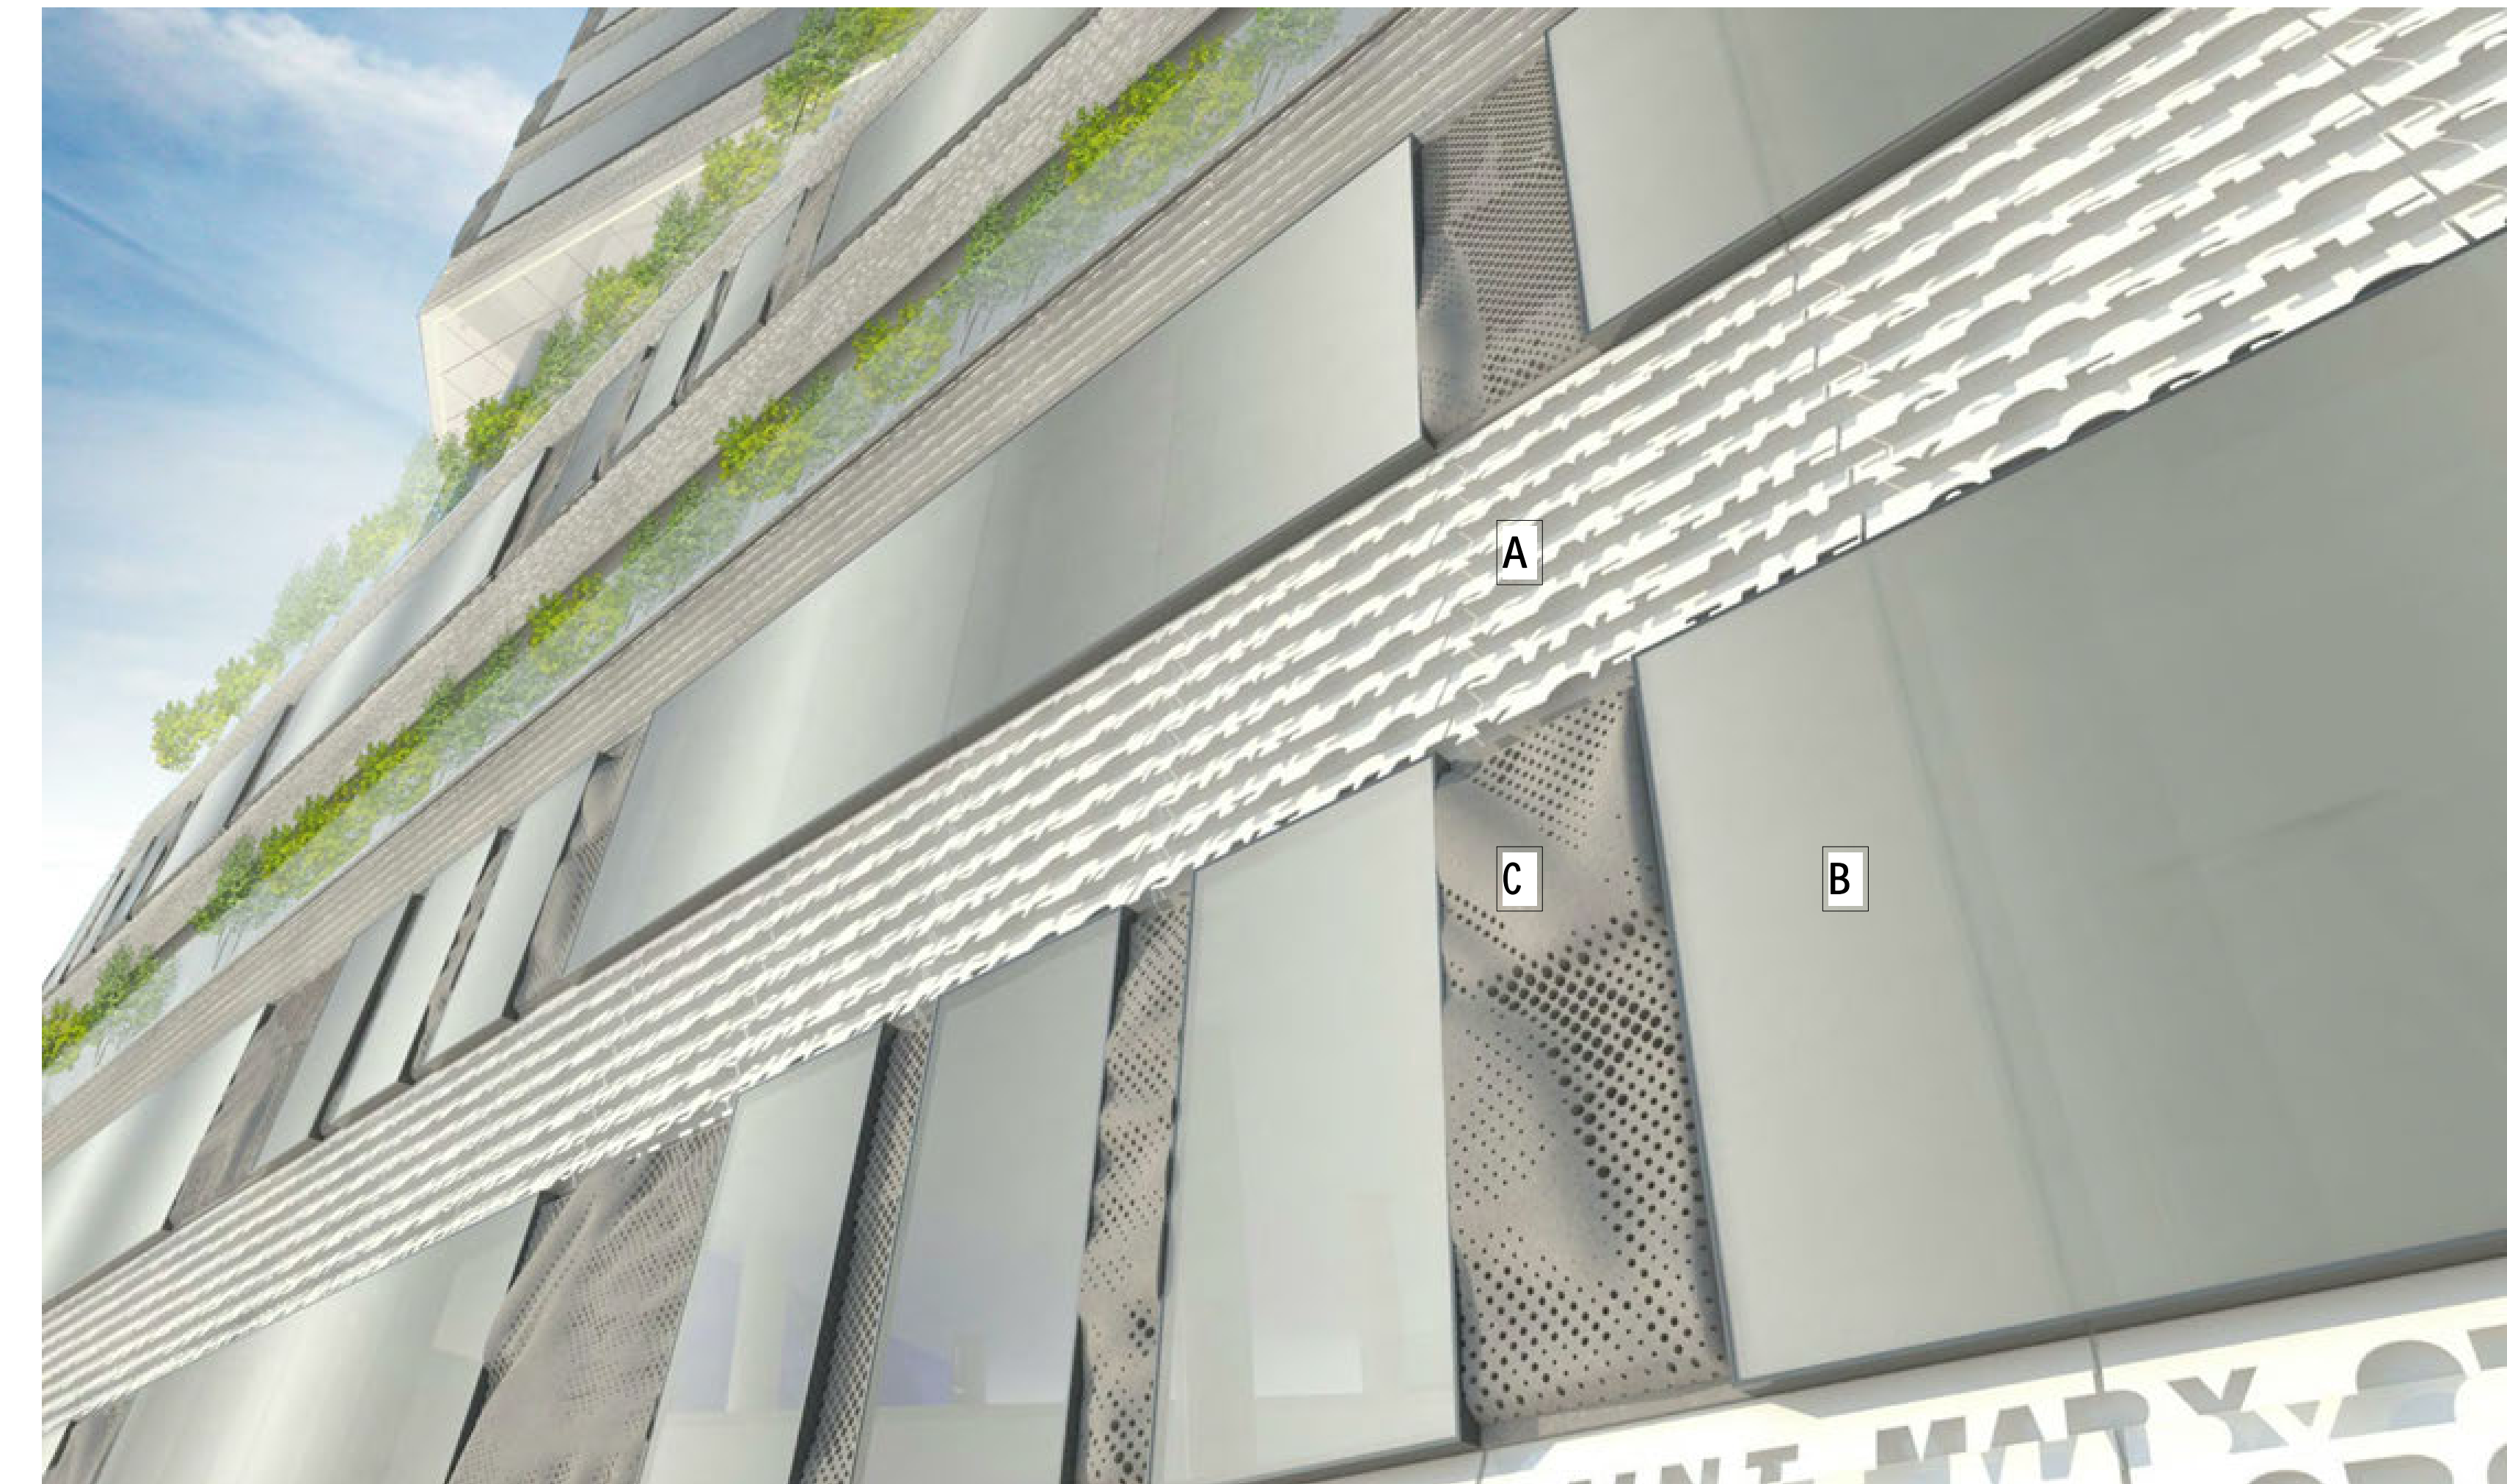

- A ALUMINIUM SHINGLES WITH BESPOKE WATER JET CUT PATTERN
- B "POP-OUT" DOUBLE GLAZING
- C GRC PANEL WITH CUSTOM RELIEF PATTERN

DETAIL VIEW OF ALUMINIUM SHINGLE FACADE (A, B, C)

REV.	DETAILS	DATE
1	TOWN PLANNING REVIEW/ISSUE	01.11.2017
2	TOWN PLANNING APPLICATION	08.11.2017

ALL DIMENSIONS ARE IN MILLIMETERS. DO NOT SCALE DRAWINGS FOR CRITICAL DIMENSIONS. CHECK DRAWING IS TO SCALE BY MEASURING SCALE BAR BELOW. VERIFY ALL DIMENSIONS ON SITE BEFORE COMMENCING ANY WORK, SHOP DRAWINGS OR ORDERING MATERIALS.

CLIENT
AUSTRALIAN CATHOLIC UNIVERSITY
 Street, state, postcode
 T 800 0000 0000

Level 3, 246 Bourke Street
 Melbourne Victoria
 Australia 3000
 T +61 3 9600 2618
 F +61 3 9600 2619
 lyons@lyonsarch.com.au
 www.lyonsarch.com.au

PROJECT
MOTHER TERESA BUILDING PROJECT
 115B VICTORIA PARADE, MELBOURNE

Lyons

DRAWING TITLE
3D VIEWS & FINISHES_SHEET 2

FOR INFORMATION NORTH


TOWN PLANNING SCALE 1:50 @A0

JOB No: DRAWN CHECKED DATE

AC02 JH AS/EB 27.10.2017

DRAWING No: REVISION

TP00-11 2

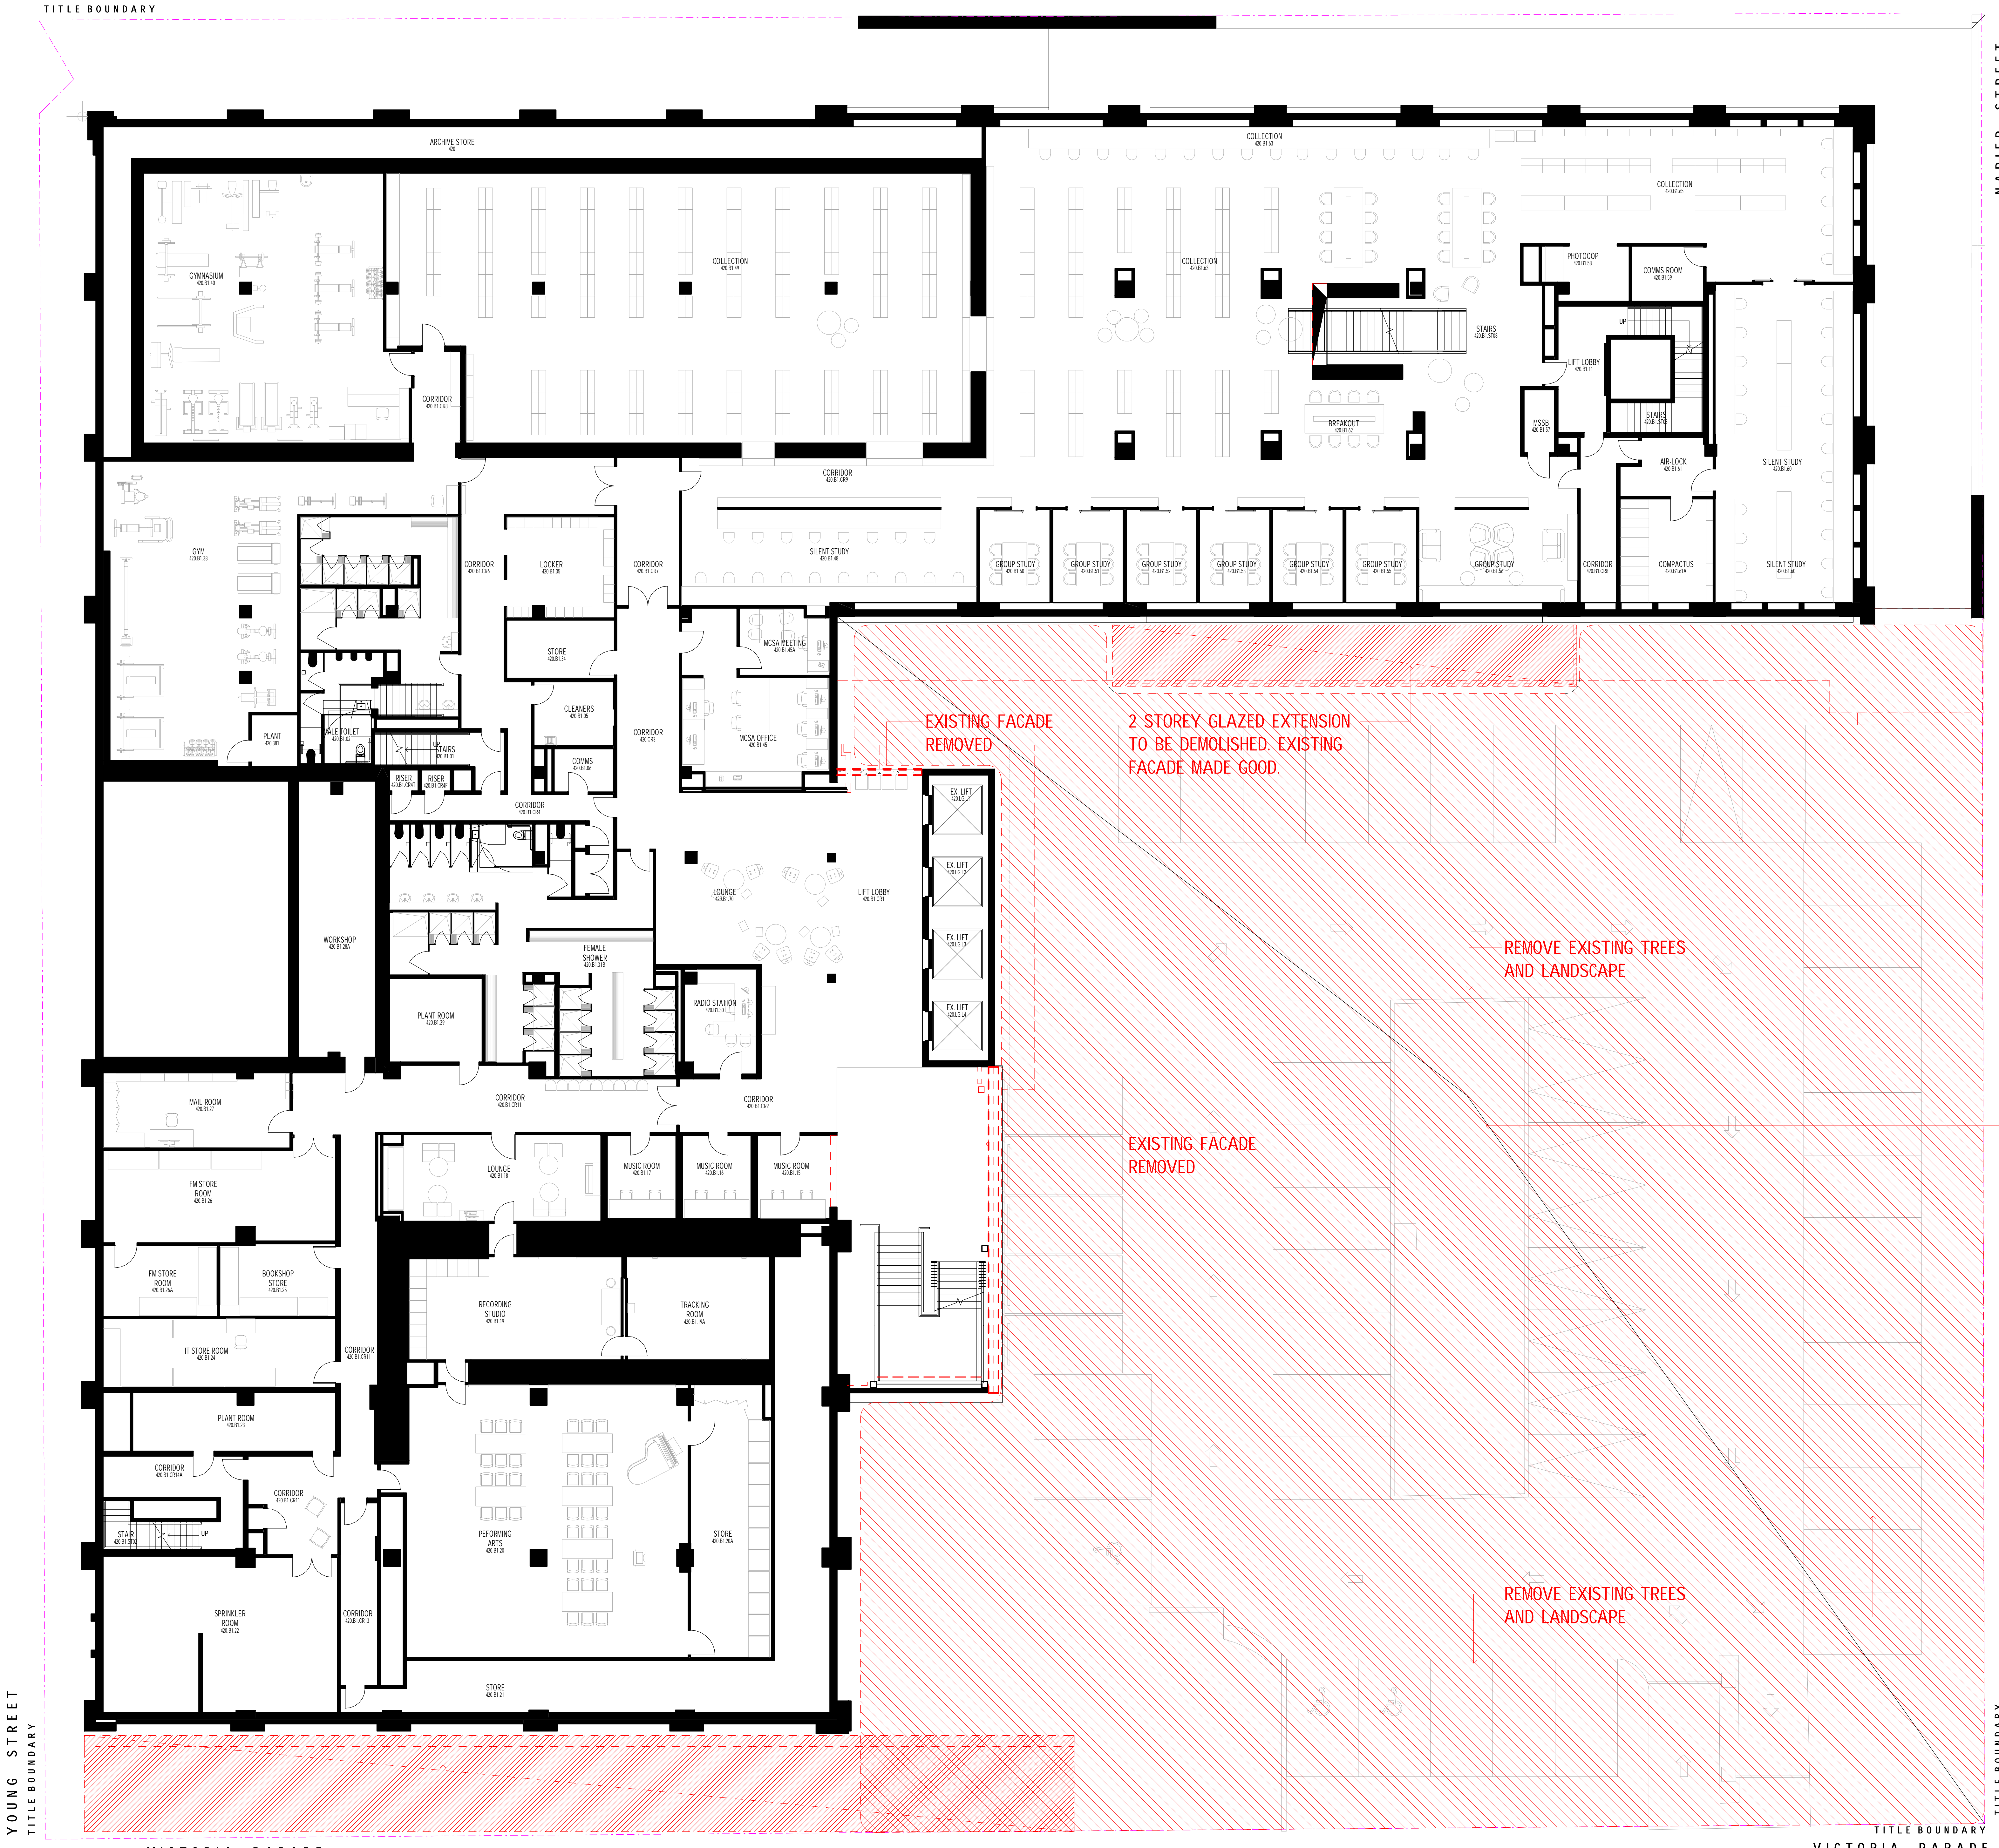

ALL DIMENSIONS ARE IN MILLIMETERS. DO NOT SCALE DRAWINGS FOR CRITICAL DIMENSIONS. CHECK DRAWING IS TO SCALE BY MEASURING SCALE BAR ABOVE. VERIFY ALL DIMENSIONS ON SITE BEFORE COMMENCING ANY WORK. SHOP DRAWINGS OR ORDERING MATERIALS.

PROJECT MANAGER
Aurecon
 Level 8, 850 Collins Street
 Docklands, VIC, 3008
 T (03) 9575 3747

SERVICES, ESD, & AV ENGINEERING
AECOM
 Collins Square, Level 10, Tower Two, 727 Collins Street
 Melbourne, VIC, 3000
 T (03) 9653 1234

STRUCTURAL, CIVIL & FACADE ENGINEERING
Arup
 Level 17, 1 Nicholson Street
 East Melbourne, VIC, 3002
 T (03) 9666 5500

BUILDING SURVEYOR
PLP Building Surveyors
 Level 4, 63 Exhibition Street
 Melbourne, VIC, 3000
 T (03) 9555 7945

COST CONSULTANT
WT Partnership
 Level 4, 42, Riverside Quay
 Southbank, VIC, 3006
 T (03) 9887 3877

LANDSCAPE ARCHITECT
 Street, city, state, postcode
 T (03) 0000 0000

CLIENT
**Australian Catholic University
 St Patrick's Campus**
 Level 3, 174 Victoria Parade
 Melbourne, VIC, 3000
 T (03) 9230 8070

EXISTING DEMOLITION LEGEND

- EXISTING BUILDING RETAINED
- EXTENT OF EXISTING BUILDING TO BE DEMOLISHED
- EXISTING TREE REMOVED

REV. DETAILS

2	TOWN PLANNING APPLICATION	DATE	08.11.2017
1	TOWN PLANNING REVIEW ISSUE	DATE	01.11.2017

Level 3, 246 Bourke Street
 Melbourne Victoria
 Australia 3000
 T +61 3 9600 2818
 F +61 3 9600 2819
 lyons@lyonsarch.com.au
 www.lyonsarch.com.au



PROJECT
**MOTHER TERESA
 BUILDING PROJECT**
 115B VICTORIA PARADE,
 MELBOURNE

DRAWING TITLE
**EXISTING & DEMOLITION
 LOWER GROUND
 FLOOR PLAN**

FOR INFORMATION

TOWN PLANNING

SCALE
 1 : 100 @A0

JOB No. DRAWN CHECKED DATE
 AC02 JH AS/EB 27.10.2017

DRAWING No. REVISION
 TP01-01 2

VICTORIA PARADE

VICTORIA PARADE


GLAZED ENTRY RAMP & CANOPY TO BE
 DEMOLISHED. MARY GLOWREY FACADE
 TO BE REINSTATED

LITTLE VICTORIA STREET

LITTLE VICTORIA STREET

YOUNG STREET

NAPIER STREET

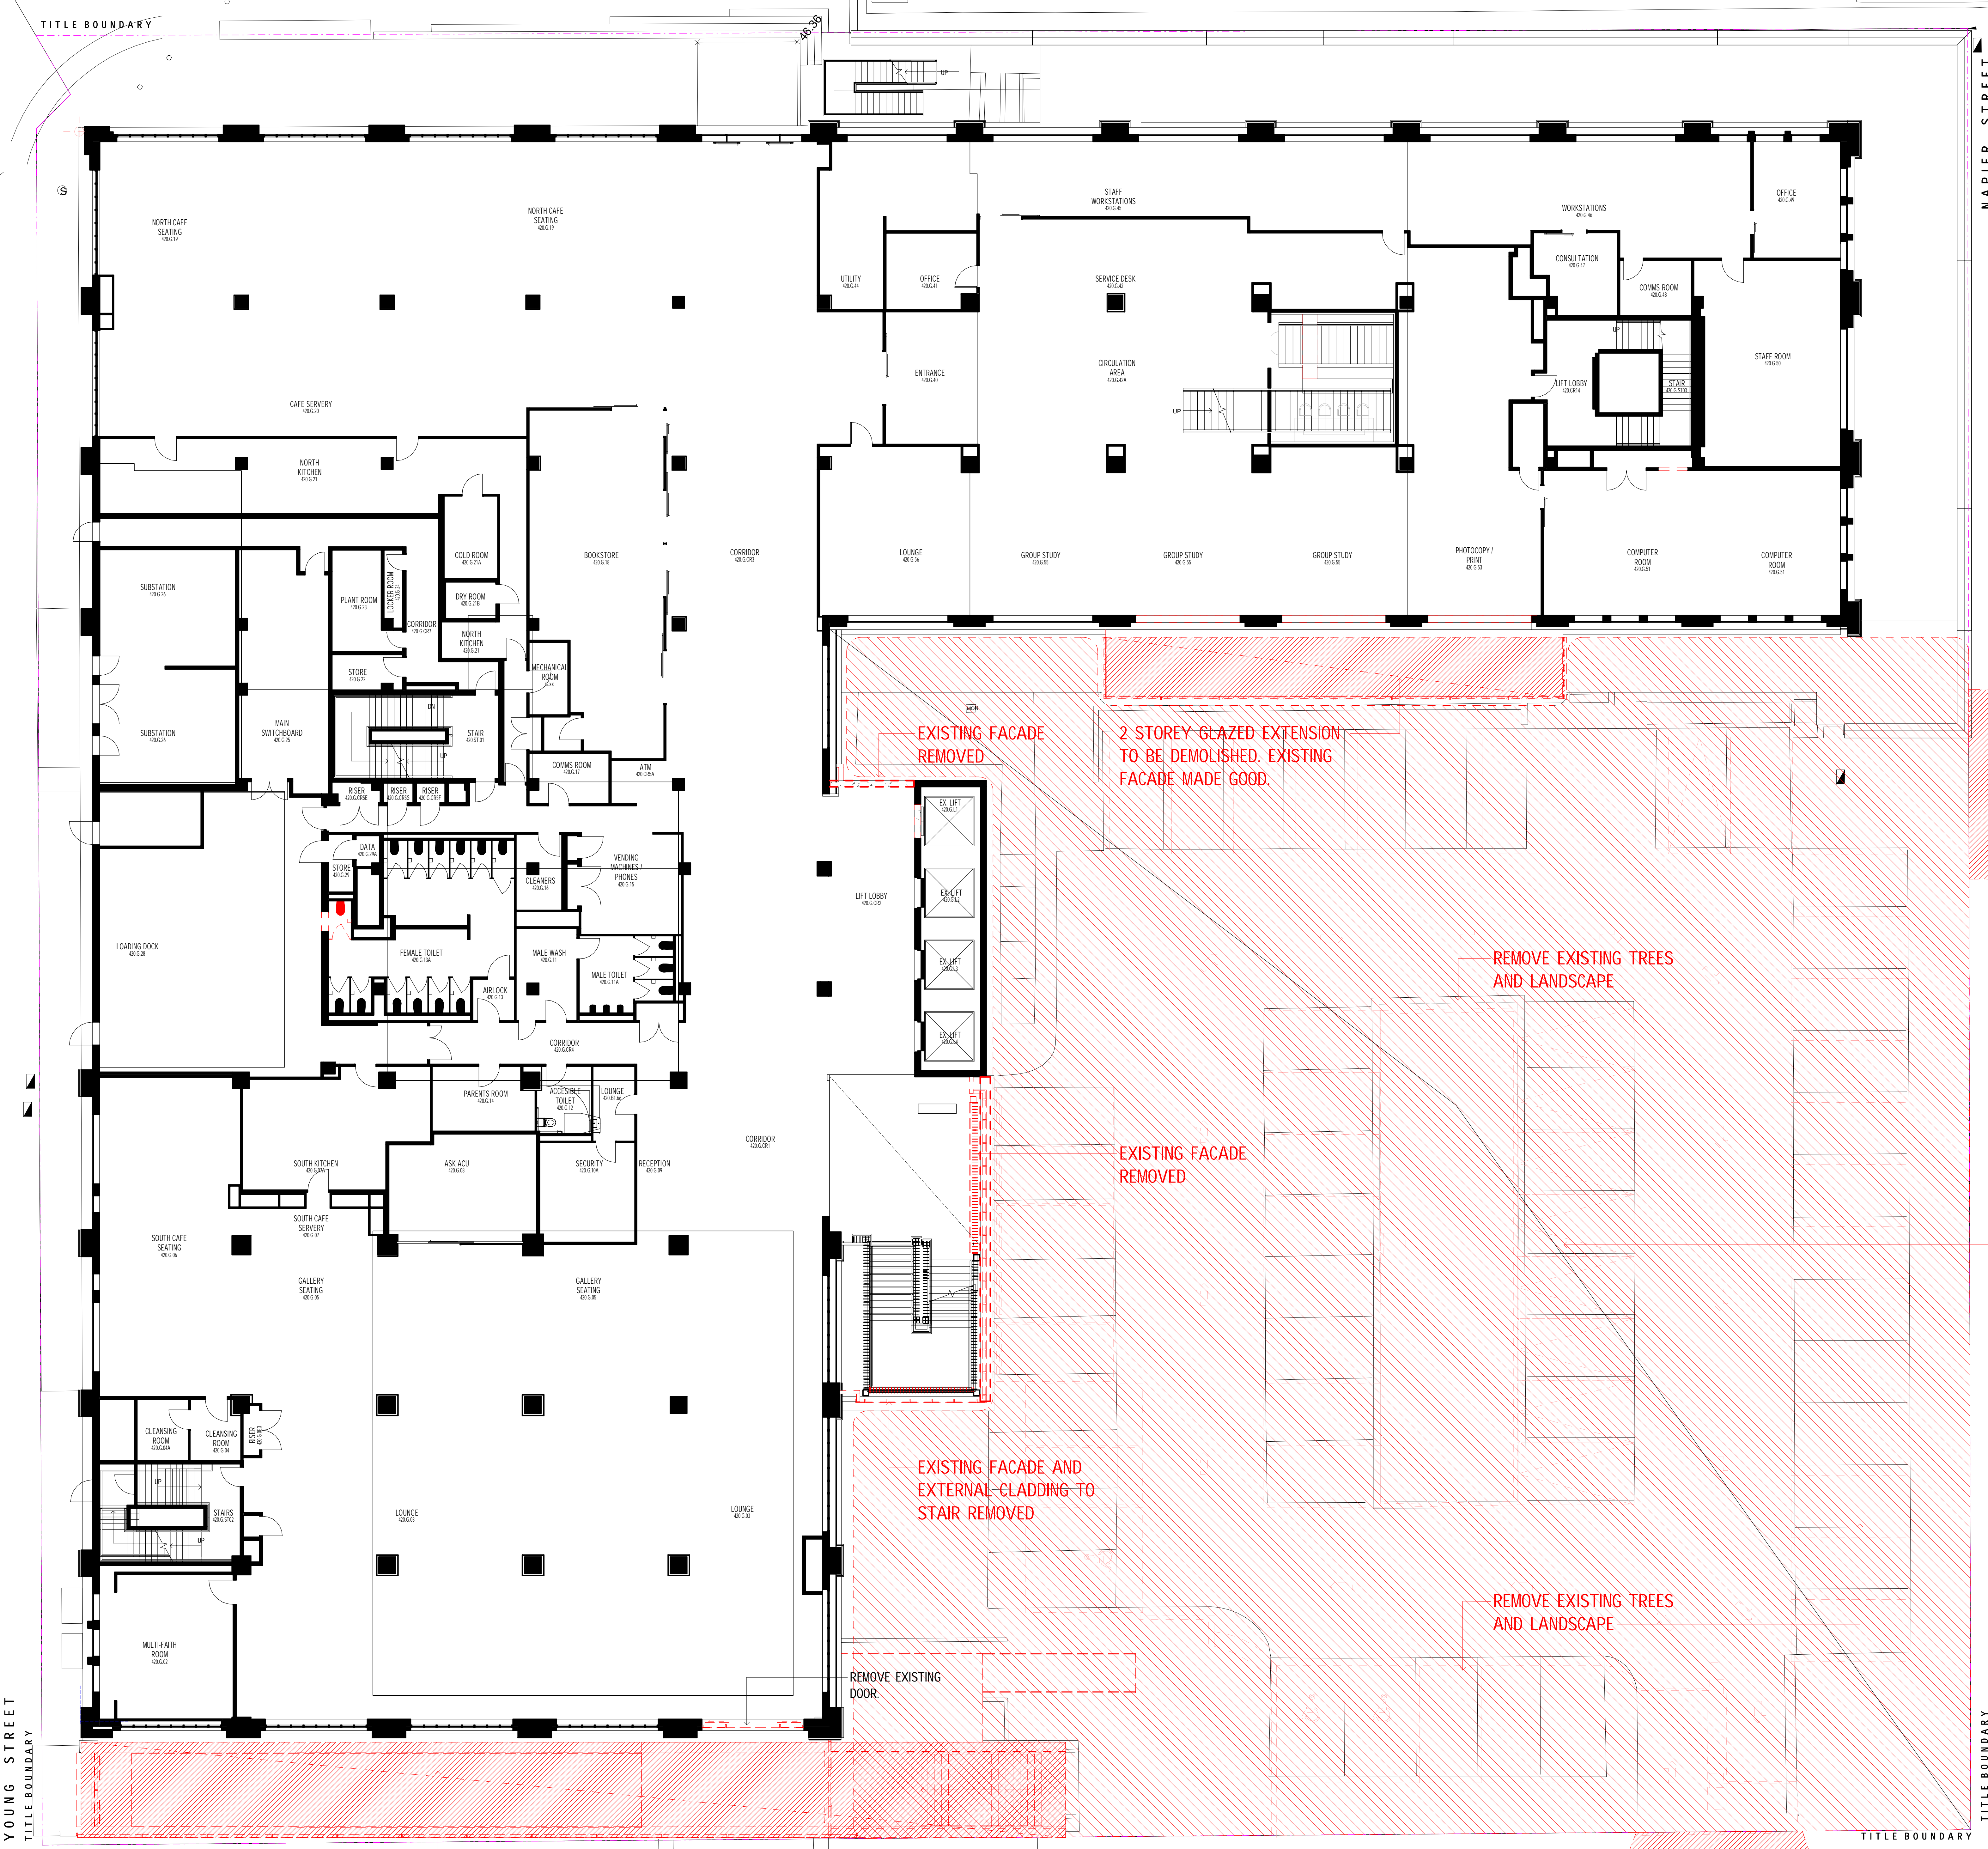

ALL DIMENSIONS ARE IN MILLIMETERS. DO NOT SCALE DRAWINGS FOR CRITICAL DIMENSIONS. CHECK DRAWING IS TO SCALE BY MEASURING SCALE BAR ABOVE. VERIFY ALL DIMENSIONS ON SITE BEFORE COMMENCING ANY WORK. SHOP DRAWINGS OR ORDERING MATERIALS.

PROJECT MANAGER
Aurecon
 Level 8, 850 Collins Street
 Docklands, VIC, 3008
 T (03) 9575 3147

SERVICES, ESD, & AV ENGINEERING
AECOM
 Collins Square, Level 10, Tower Two, 727 Collins Street
 Melbourne, VIC, 3000
 T (03) 9653 1234

STRUCTURAL, CIVIL & FACADE ENGINEERING
Arup
 Level 17, 1 Nicholson Street
 East Melbourne, VIC, 3002
 T (03) 9698 5500

BUILDING SURVEYOR
PLP Building Surveyors
 Level 4, 63 Exhibition Street
 Melbourne, VIC, 3000
 T (03) 9555 7945

COST CONSULTANT
WT Partnership
 Level 4, 40, Riverside Quay
 Southbank, VIC, 3006
 T (03) 9887 3877

LANDSCAPE ARCHITECT
 Street
 City, state, postcode
 T (03) 0000 0000

CLIENT
Australian Catholic University
St Patrick's Campus
 Level 3, 174 Victoria Parade
 Melbourne, VIC, 3000
 T (03) 9230 8070

EXISTING DEMOLITION LEGEND

- EXISTING BUILDING RETAINED
- EXTENT OF EXISTING BUILDING TO BE DEMOLISHED
- EXISTING TREE REMOVED

REV. DETAILS

1	TOWN PLANNING APPLICATION	DATE	08.11.2017
2	TOWN PLANNING REVIEW ISSUE	DATE	01.11.2017

Level 3, 246 Bourke Street
 Melbourne Victoria
 Australia 3000
 T +61 3 9600 2818
 F +61 3 9600 2819
 lyons@lyonsarch.com.au
 www.lyonsarch.com.au

Lyons

PROJECT
MOTHER TERESA BUILDING PROJECT
 115B VICTORIA PARADE,
 MELBOURNE

DRAWING TITLE
EXISTING & DEMOLITION
GROUND FLOOR PLAN

FOR INFORMATION

TOWN PLANNING

SCALE
 1 : 100 @A0


DATE
 27.10.2017

REVISION
 2

FILE: C:\projects\mtr\p01\02\EXISTING & DEMOLITION\G02_CENTRAL_MODEL.dwg (ghm) 11
 PRINTED: 8/11/2017 5:54:32 PM
 A0 1189 x 840

TP01-02 EXISTING & DEMOLITION GROUND LEVEL FLOOR PLAN
 Scale: 1:100

EXISTING CROSSOVER DEMOLISHED
 INTERSECTION UPGRADED AS PER TRAFFIC

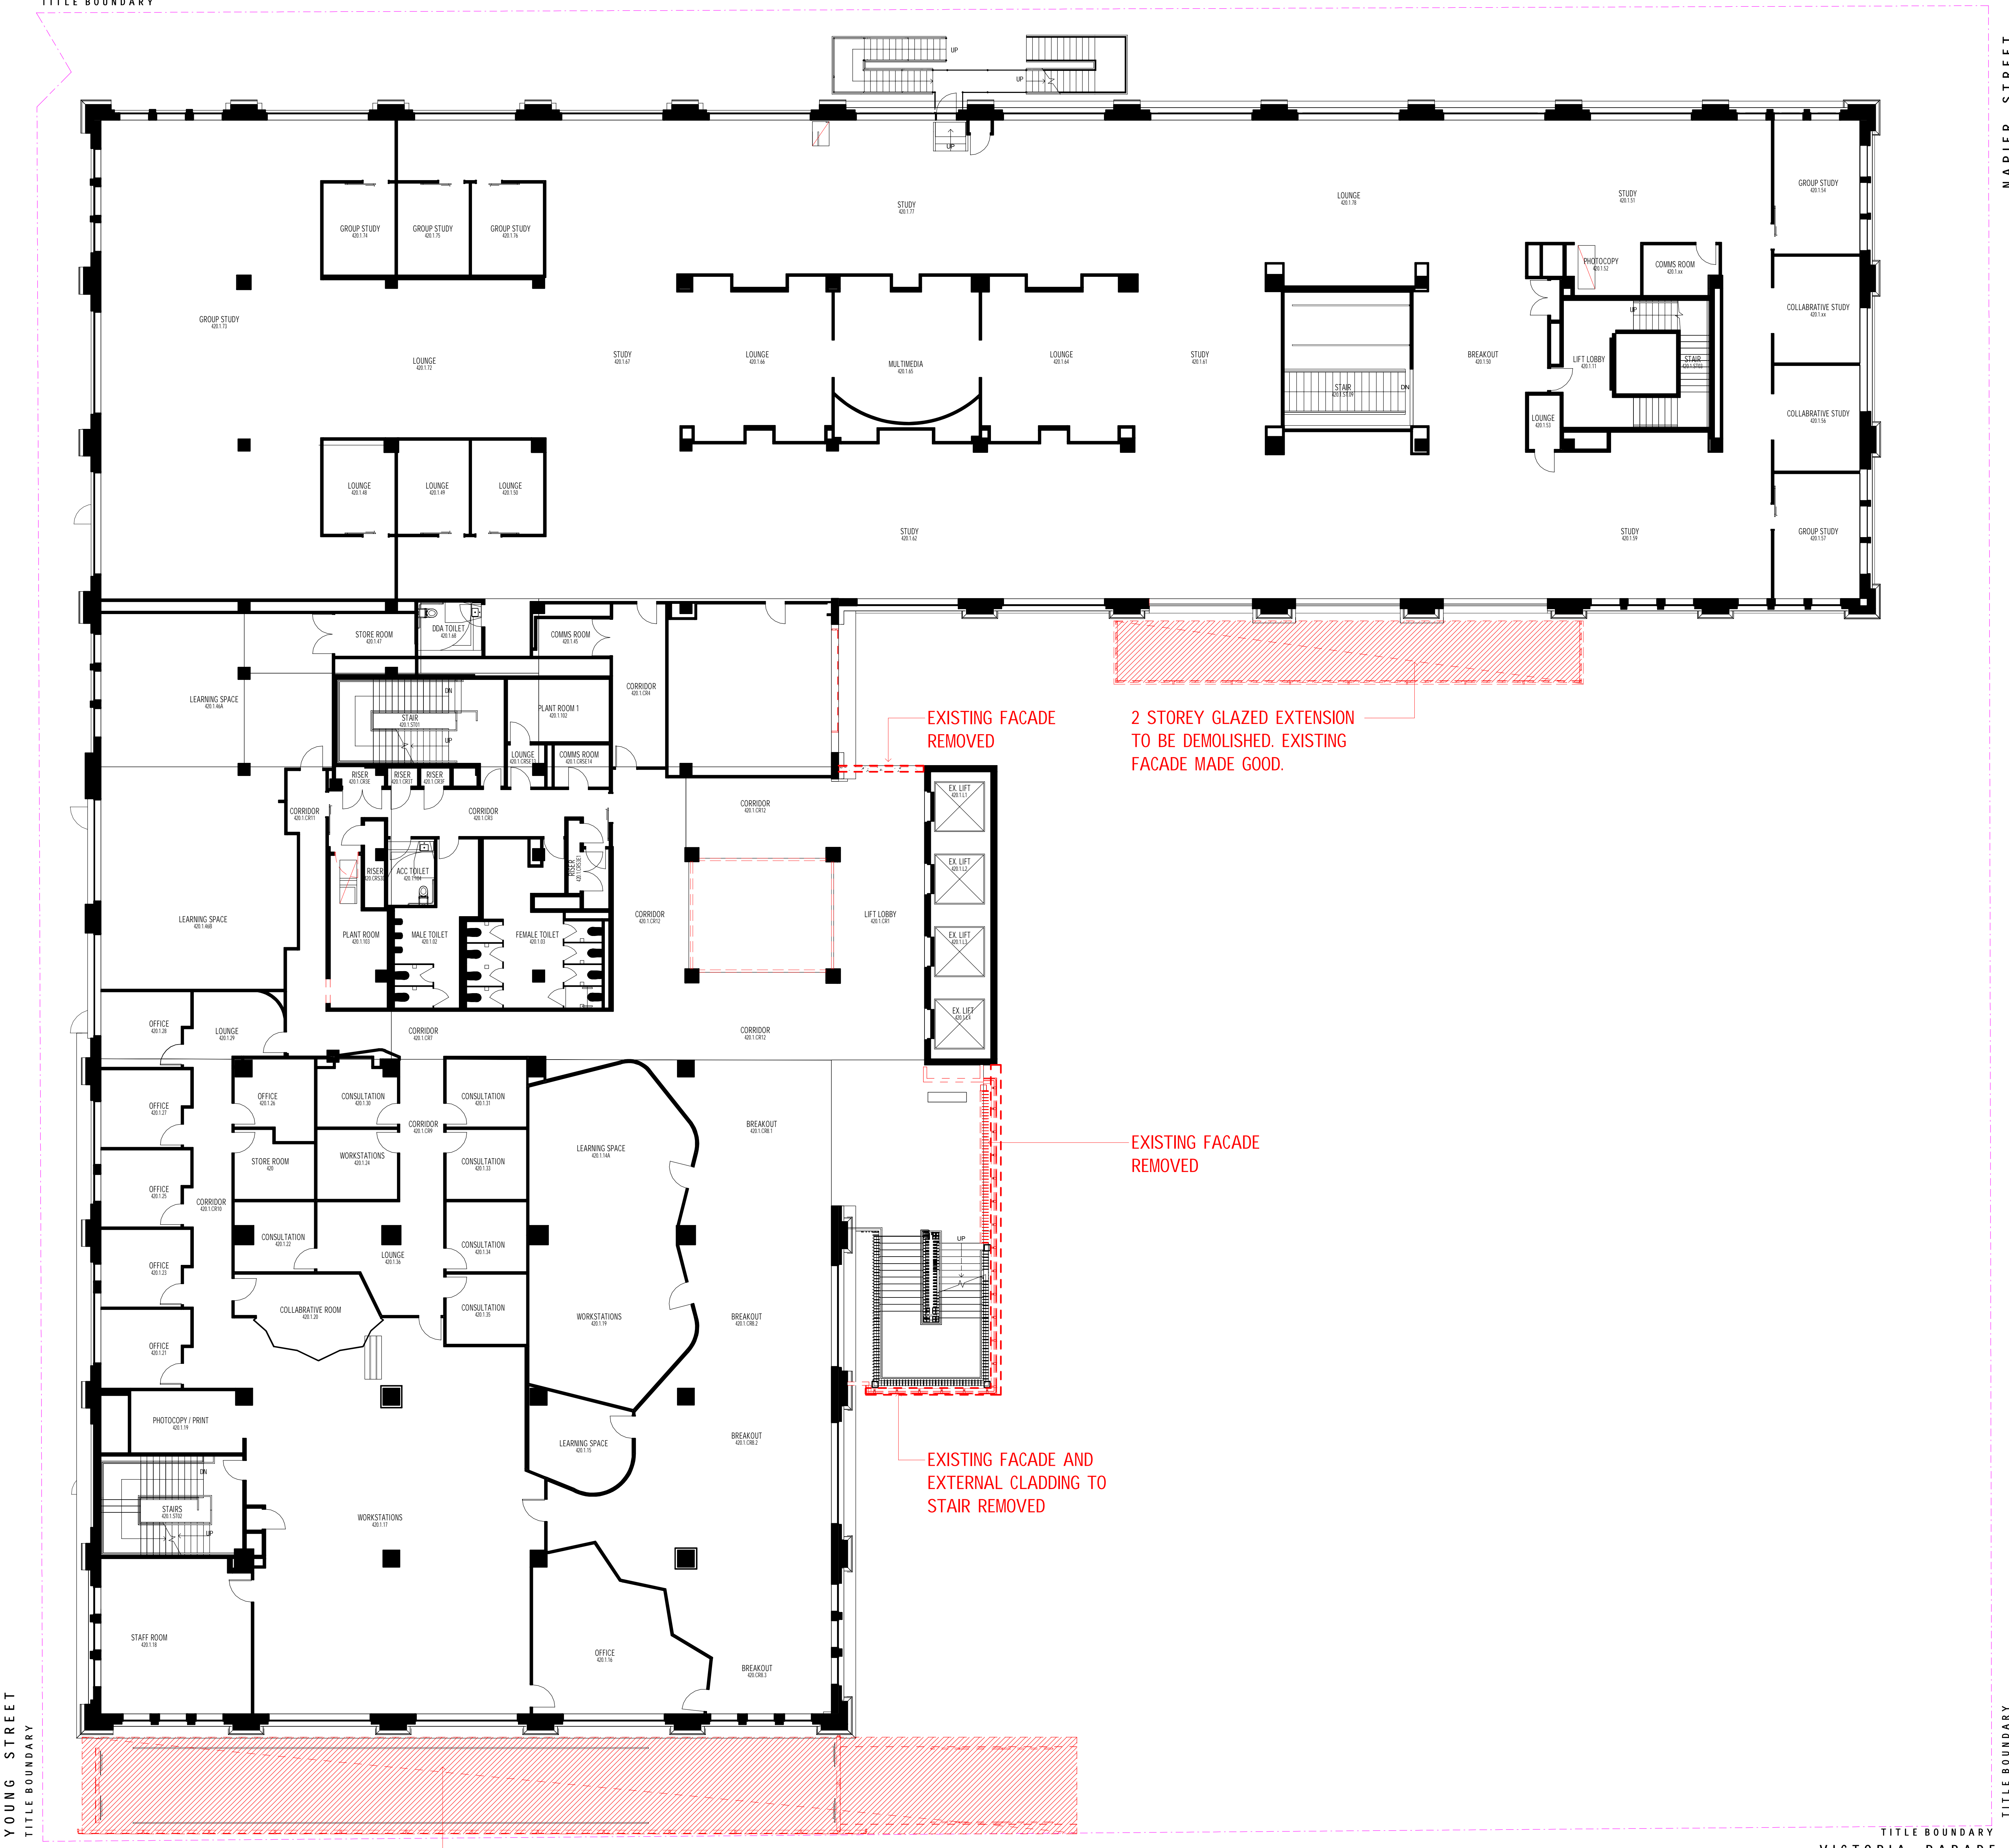

ALL DIMENSIONS ARE IN MILLIMETERS. DO NOT SCALE DRAWINGS FOR CRITICAL DIMENSIONS. CHECK DRAWING IS TO SCALE BY MEASURING SCALE BAR ABOVE. VERIFY ALL DIMENSIONS ON SITE BEFORE COMMENCING ANY WORK, SHOP DRAWINGS OR ORDERING MATERIALS.

PROJECT MANAGER
Aurecon
 Level 8, 850 Collins Street
 Docklands, VIC, 3008
 T (03) 9575 3747

SERVICES, ESD, & AV ENGINEERING
AECOM
 Collins Square, Level 10, Tower Two, 727 Collins Street
 Melbourne, VIC, 3000
 T (03) 9653 1234

STRUCTURAL, CIVIL & FACADE ENGINEERING
Arup
 Level 17, 1 Nicholson Street
 East Melbourne, VIC, 3002
 T (03) 9559 5500

BUILDING SURVEYOR
PLP Building Surveyors
 Level 4, 43 Exhibition Street
 Melbourne, VIC, 3000
 T (03) 9255 7940

COST CONSULTANT
WT Partnership
 Level 4, 42, Riverside Quay
 Southbank, VIC, 3006
 T (03) 9897 3877

LANDSCAPE ARCHITECT
 Street
 City, state, postcode
 T (03) 0000 0000

CLIENT
**Australian Catholic University
 St Patrick's Campus**
 Level 3, 174 Victoria Parade
 Melbourne, VIC, 3000
 T (03) 9230 8070

EXISTING DEMOLITION LEGEND

- EXISTING BUILDING RETAINED
- EXTENT OF EXISTING BUILDING TO BE DEMOLISHED
- EXISTING TREE REMOVED

REV. DETAILS
 2 TOWN PLANNING APPLICATION
 1 TOWN PLANNING REVIEW ISSUE

DATE
 08.11.2017
 01.11.2017

Level 3, 246 Bourke Street
 Melbourne Victoria
 Australia 3000
 T +61 3 9600 2818
 F +61 3 9600 2819
 lyons@lyonsarch.com.au
 www.lyonsarch.com.au



PROJECT
**MOTHER TERESA
 BUILDING PROJECT**
 115B VICTORIA PARADE,
 MELBOURNE

DRAWING TITLE
**EXISTING & DEMOLITION
 LEVEL 1 FLOOR PLAN**

FOR INFORMATION

TOWN PLANNING

SCALE
 1 : 100 @A0


DATE
 27.10.2017

REVISION
 2

VICTORIA PARADE

GLAZED ENTRY RAMP & CANOPY TO BE DEMOLISHED. MARY GLOWREY FACADE TO BE REINSTATED

VICTORIA PARADE

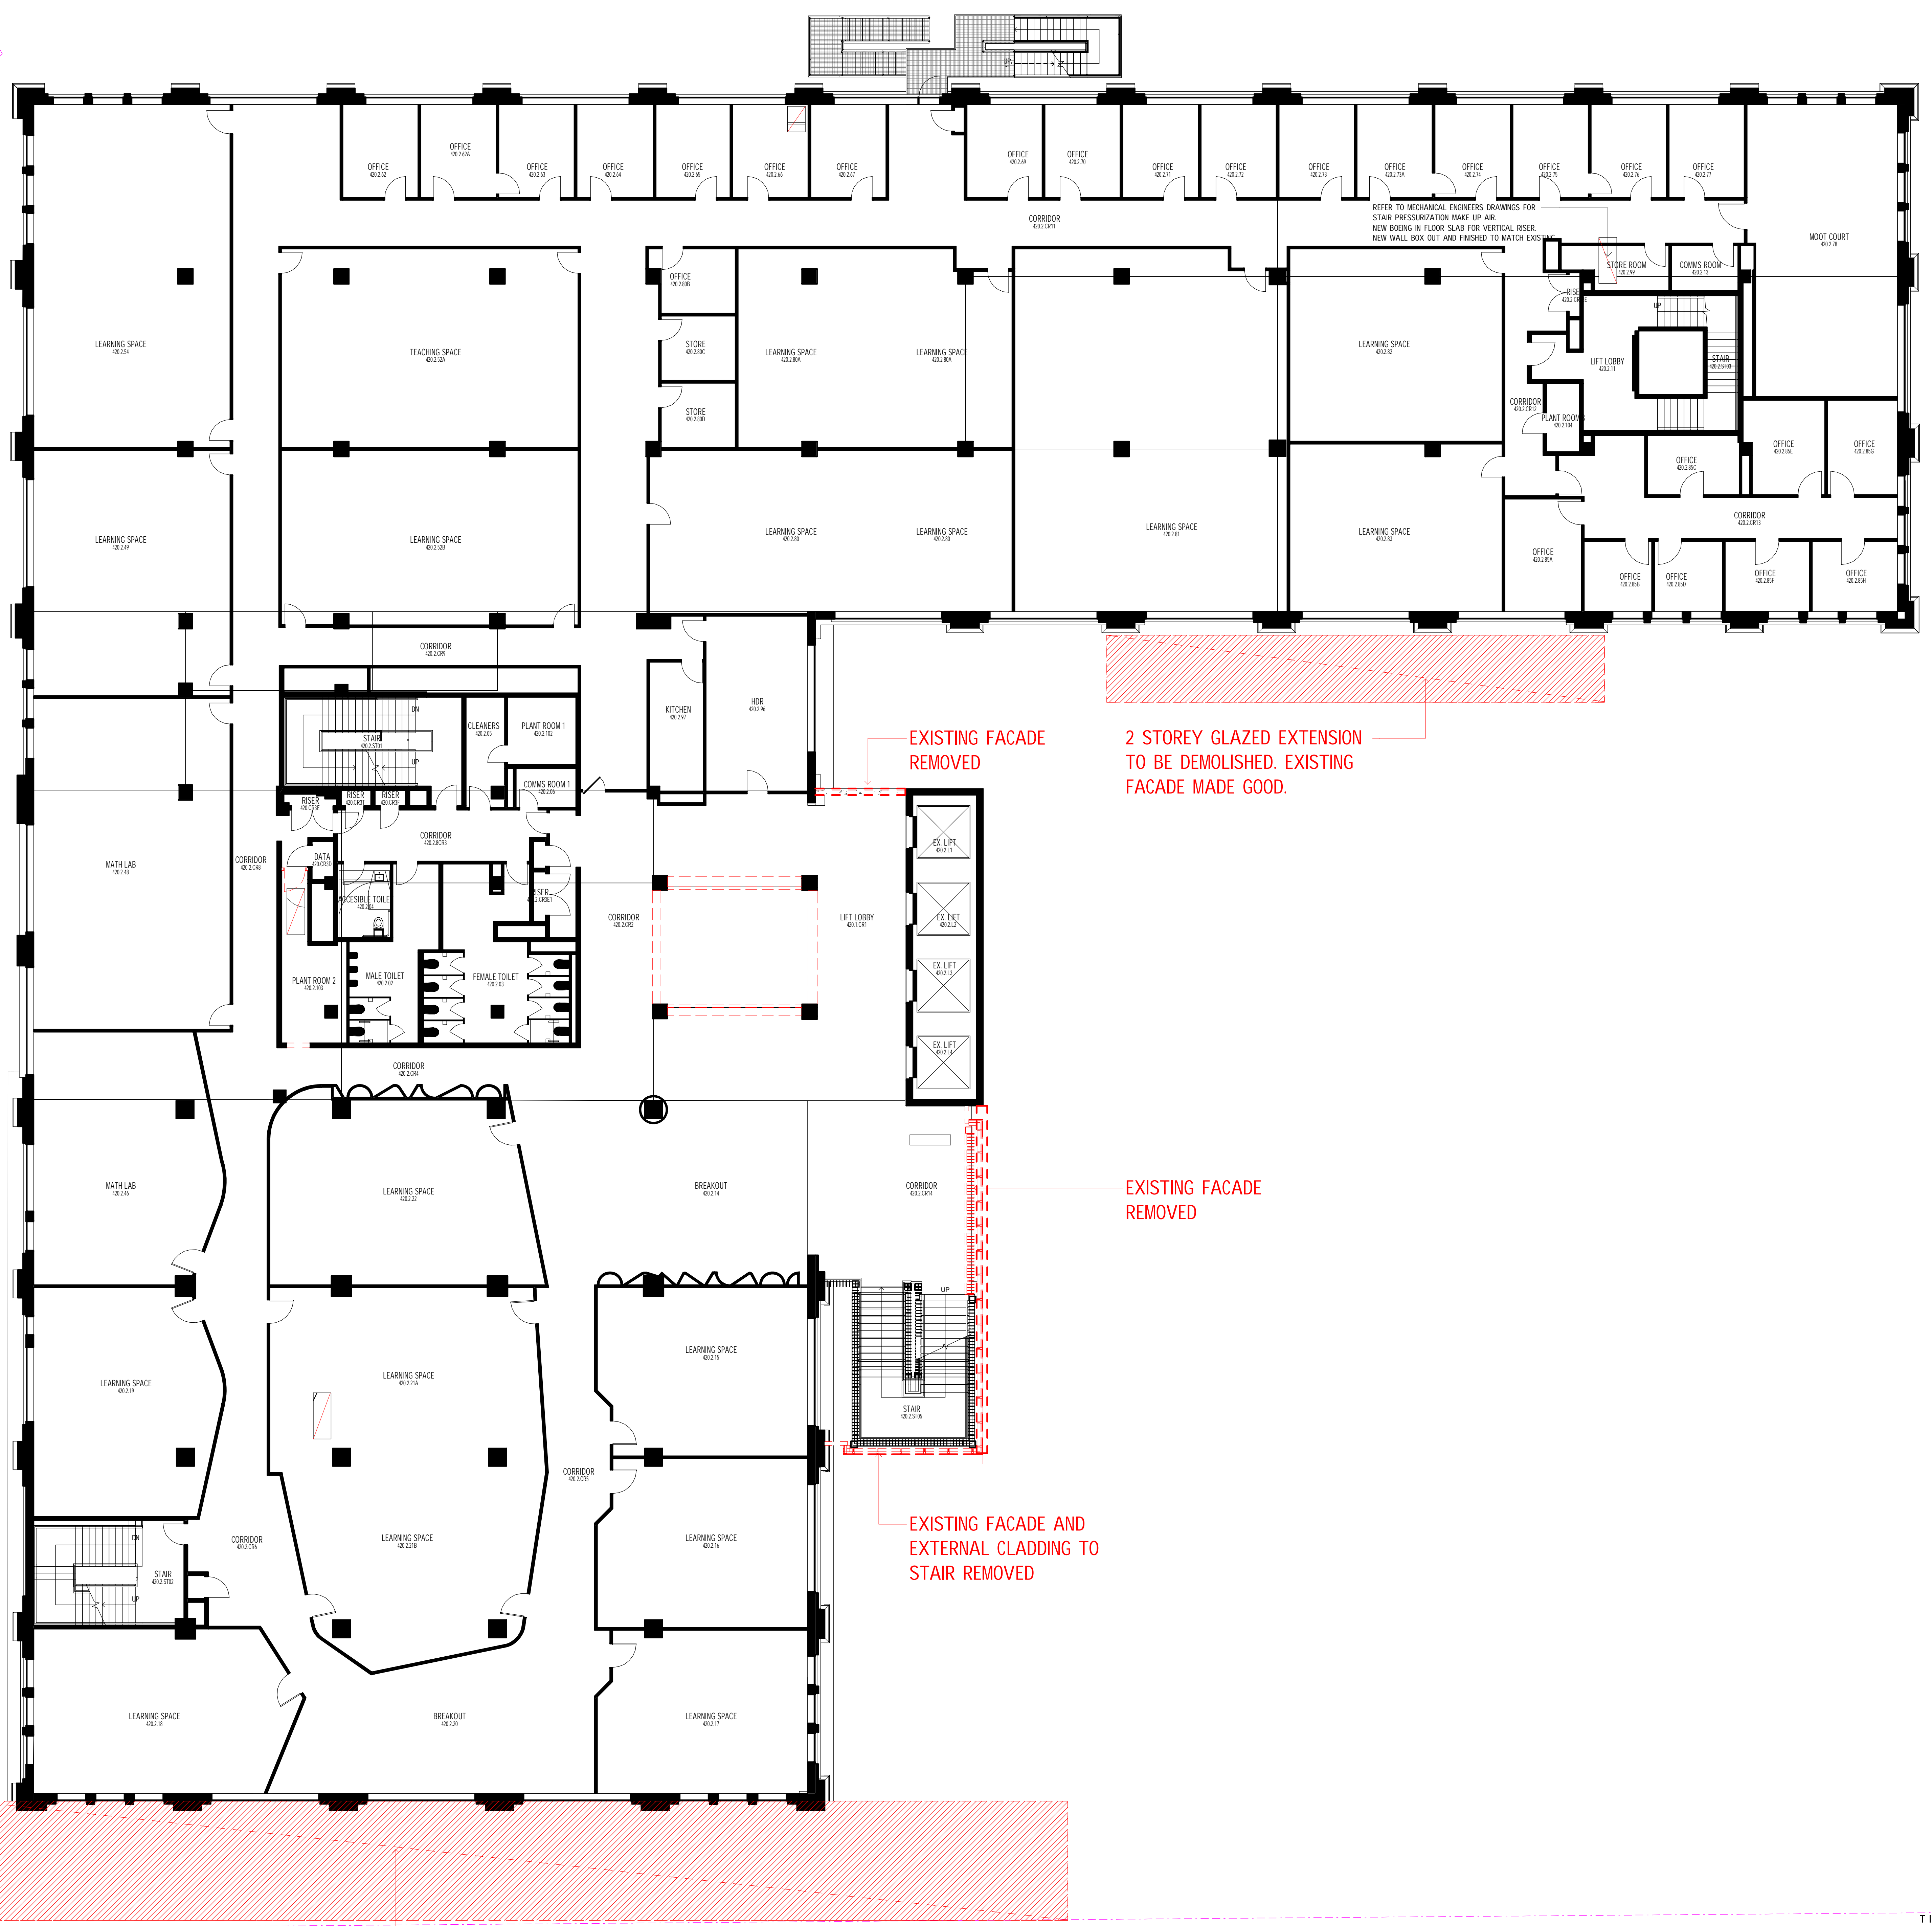

ALL DIMENSIONS ARE IN MILLIMETERS. DO NOT SCALE DRAWINGS FOR CRITICAL DIMENSIONS. CHECK DRAWING IS TO SCALE BY MEASURING SCALE BAR ABOVE. VERIFY ALL DIMENSIONS ON SITE BEFORE COMMENCING ANY WORK. SHOP DRAWINGS OR ORDERING MATERIALS.

PROJECT MANAGER
Aurecon
 Level 8, 850 Collins Street
 Docklands, VIC, 3008
 T (03) 9575 3747

SERVICES, ESD, & AV ENGINEERING
AECOM
 Collins Square, Level 10, Tower Two, 727 Collins Street
 Melbourne, VIC, 3000
 T (03) 9653 1234

STRUCTURAL, CIVIL & FACADE ENGINEERING
Arup
 Level 17, 1 Nicholson Street
 East Melbourne, VIC, 3002
 T (03) 9555 5500

BUILDING SURVEYOR
PLP Building Surveyors
 Level 4, 43 Exhibition Street
 Melbourne, VIC, 3000
 T (03) 9555 7945

COST CONSULTANT
WT Partnership
 Level 4, 43 Riverside Quay
 Southbank, VIC, 3006
 T (03) 9857 3877

LANDSCAPE ARCHITECT
 Street
 City, state, postcode
 T (03) 0000 0000

CLIENT
**Australian Catholic University
 St Patrick's Campus**
 Level 3, 174 Victoria Parade
 Melbourne, VIC, 3000
 T (03) 9230 8070

EXISTING DEMOLITION LEGEND

EXISTING BUILDING RETAINED

EXTENT OF EXISTING BUILDING TO BE DEMOLISHED

EXISTING TREE REMOVED

REV. DETAILS

2 TOWN PLANNING APPLICATION
 1 TOWN PLANNING REVIEW ISSUE

DATE
 08.11.2017
 01.11.2017

Level 3, 246 Bourke Street
 Melbourne Victoria
 Australia 3000
 T +61 3 9600 2818
 F +61 3 9600 2819
 lyons@lyonsarch.com.au
 www.lyonsarch.com.au



PROJECT
**MOTHER TERESA
 BUILDING PROJECT**
 115B VICTORIA PARADE,
 MELBOURNE

DRAWING TITLE
**EXISTING & DEMOLITION
 LEVEL 2 FLOOR PLAN**


FOR INFORMATION

TOWN PLANNING

SCALE
 1 : 100 @A0

DATE
 27.10.2017

REVISION
 2

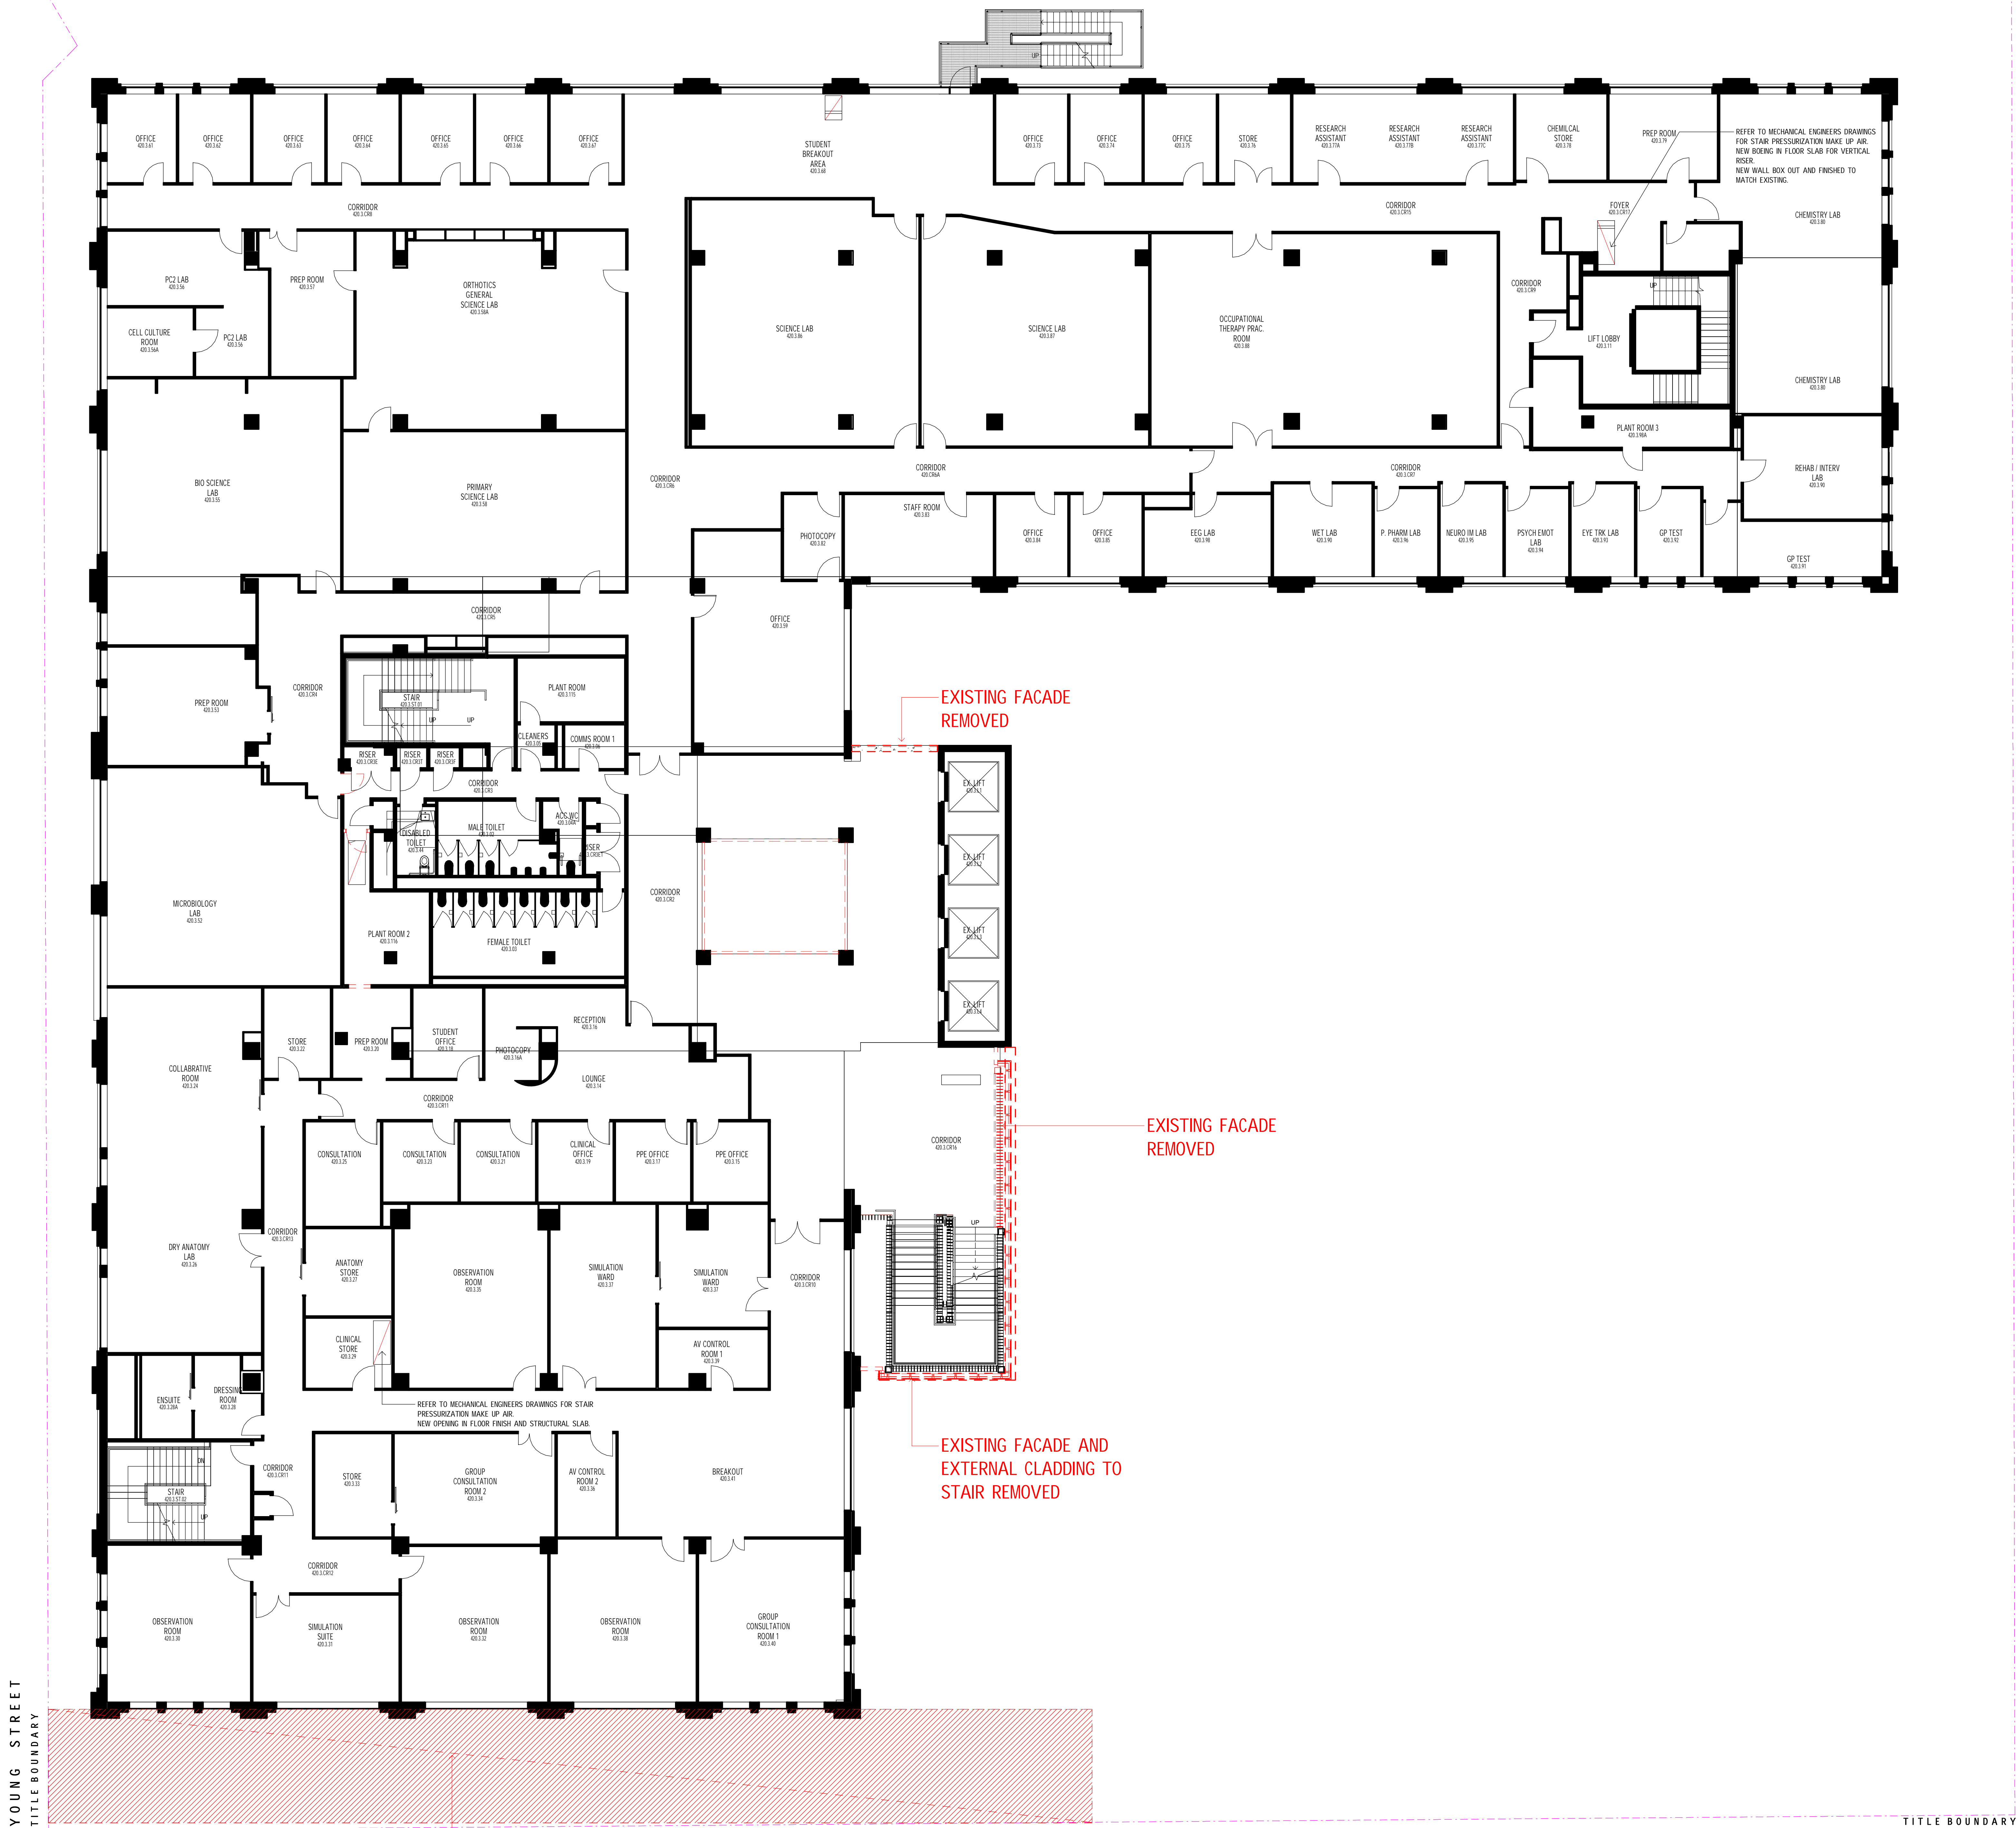

ALL DIMENSIONS ARE IN MILLIMETERS. DO NOT SCALE DRAWINGS FOR CRITICAL DIMENSIONS. CHECK DRAWING IS TO SCALE BY MEASURING SCALE BAR ABOVE. VERIFY ALL DIMENSIONS ON SITE BEFORE COMMENCING ANY WORK. SHOP DRAWINGS OR ORDERING MATERIALS.

PROJECT MANAGER
Aurecon
 Level 8, 850 Collins Street
 Docklands, VIC 3008
 T (03) 9575 3747

SERVICES, ESD, & AV ENGINEERING
AECOM
 Collins Street, Level 10, Tower Two, 727 Collins Street
 Melbourne, VIC 3000
 T (03) 9653 1234

STRUCTURAL, CIVIL & FACADE ENGINEERING
Arup
 Level 17, 1 Nicholson Street
 East Melbourne, VIC 3002
 T (03) 9698 5500

BUILDING SURVEYOR
PLP Building Surveyors
 Level 4, 63 Exhibition Street
 Melbourne, VIC 3000
 T (03) 9555 7940

COST CONSULTANT
WT Partnership
 Level 4, 42, 4 Riverside Quay
 Southbank, VIC 3006
 T (03) 9887 3877

LANDSCAPE ARCHITECT
 Street, state, postcode
 T (03) 9000 0000

CLIENT
**Australian Catholic University
 St Patrick's Campus**
 Level 3, 174 Victoria Parade
 Melbourne, VIC 3000
 T (03) 9230 8070

EXISTING DEMOLITION LEGEND

- EXISTING BUILDING RETAINED
- EXTENT OF EXISTING BUILDING TO BE DEMOLISHED
- EXISTING TREE REMOVED

REV. DETAILS
 2 TOWN PLANNING APPLICATION
 1 TOWN PLANNING REVIEW ISSUE

DATE
 08.11.2017
 01.11.2017

Level 3, 246 Bourke Street
 Melbourne Victoria
 Australia 3000
 T +61 3 9600 2818
 F +61 3 9600 2819
 lyons@lyonsarch.com.au
 www.lyonsarch.com.au



PROJECT
**MOTHER TERESA
 BUILDING PROJECT**
 115B VICTORIA PARADE,
 MELBOURNE

DRAWING TITLE
**EXISTING & DEMOLITION
 LEVEL 3 FLOOR PLAN**

FOR INFORMATION

TOWN PLANNING

SCALE
 1 : 100 @A0

DATE
 27.10.2017


REVISION
 2

GLAZED ENTRY RAMP & CANOPY TO BE DEMOLISHED. MARY GLOWREY FACADE TO BE REINSTATED

EXISTING FACADE AND EXTERNAL CLADDING TO STAIR REMOVED

EXISTING FACADE REMOVED

EXISTING FACADE REMOVED

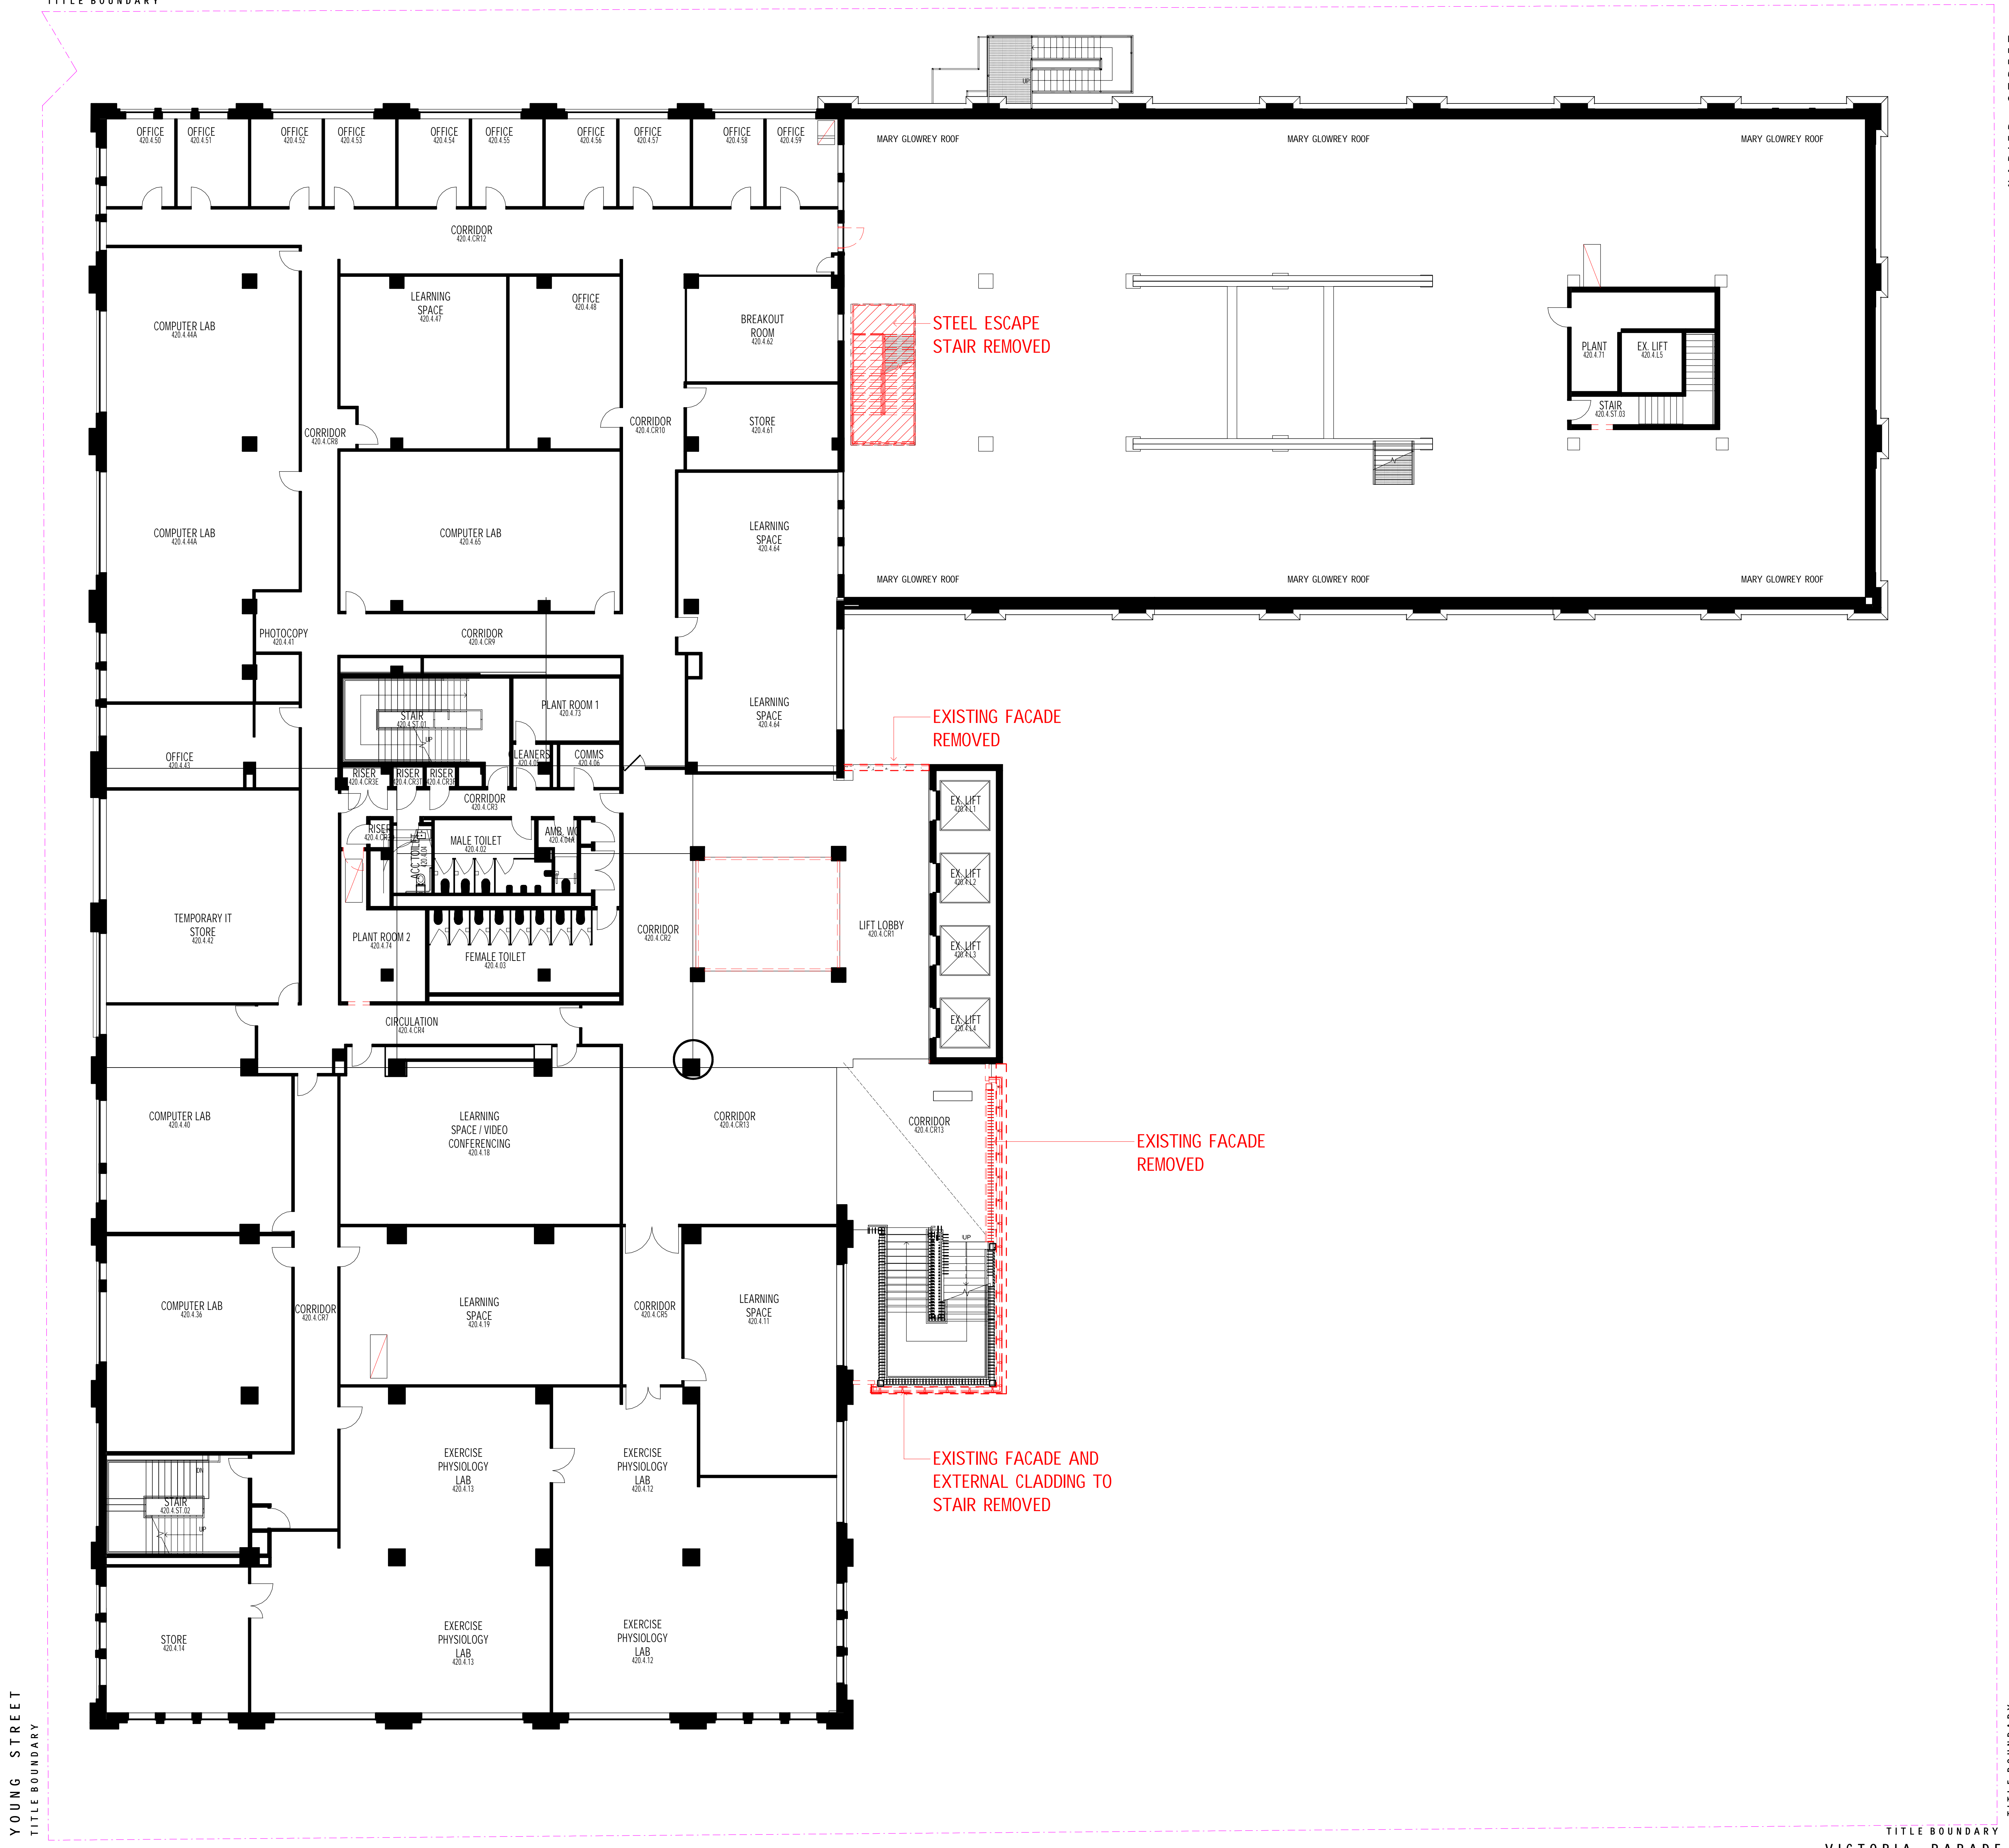

ALL DIMENSIONS ARE IN MILLIMETERS. DO NOT SCALE DRAWINGS FOR CRITICAL DIMENSIONS. CHECK DRAWING IS TO SCALE BY MEASURING SCALE BAR ABOVE. VERIFY ALL DIMENSIONS ON SITE BEFORE COMMENCING ANY WORK. SHOP DRAWINGS OR ORDERING MATERIALS.

PROJECT MANAGER
Aurecon
 Level 8, 850 Collins Street
 Docklands, VIC, 3008
 T (03) 9575 3747

SERVICES, ESD, & AV ENGINEERING
AECOM
 Collins Street, Level 10, Tower Two, 727 Collins Street
 Melbourne, VIC, 3000
 T (03) 9653 1234

STRUCTURAL, CIVIL & FACADE ENGINEERING
Arup
 Level 17, 1 Nicholson Street
 East Melbourne, VIC, 3002
 T (03) 9669 5500

BUILDING SURVEYOR
PLP Building Surveyors
 Level 4, 63 Exhibition Street
 Melbourne, VIC, 3000
 T (03) 9255 7945

COST CONSULTANT
WT Partnership
 Level 4, 42, 4 Riverside Quay
 Southbank, VIC, 3006
 T (03) 9857 3877

LANDSCAPE ARCHITECT
 Street
 City, state, postcode
 T (03) 0000 0000

CLIENT
**Australian Catholic University
 St Patrick's Campus**
 Level 3, 174 Victoria Parade
 Melbourne, VIC, 3000
 T (03) 9230 8070

EXISTING DEMOLITION LEGEND

- EXISTING BUILDING RETAINED
- EXTENT OF EXISTING BUILDING TO BE DEMOLISHED
- EXISTING TREE REMOVED

REV. DETAILS
 2 TOWN PLANNING APPLICATION
 1 TOWN PLANNING REVIEW ISSUE

DATE
 08.11.2017
 01.11.2017

Level 3, 246 Bourke Street
 Melbourne Victoria
 Australia 3000
 T +61 3 9600 2818
 F +61 3 9600 2819
 lyons@lyonsarch.com.au
 www.lyonsarch.com.au



PROJECT
**MOTHER TERESA
 BUILDING PROJECT**
 115B VICTORIA PARADE,
 MELBOURNE

DRAWING TITLE
**EXISTING & DEMOLITION
 LEVEL 4 FLOOR PLAN**


FOR INFORMATION

TOWN PLANNING

SCALE
 1 : 100 @A0

DATE
 27.10.2017

REVISION
 2

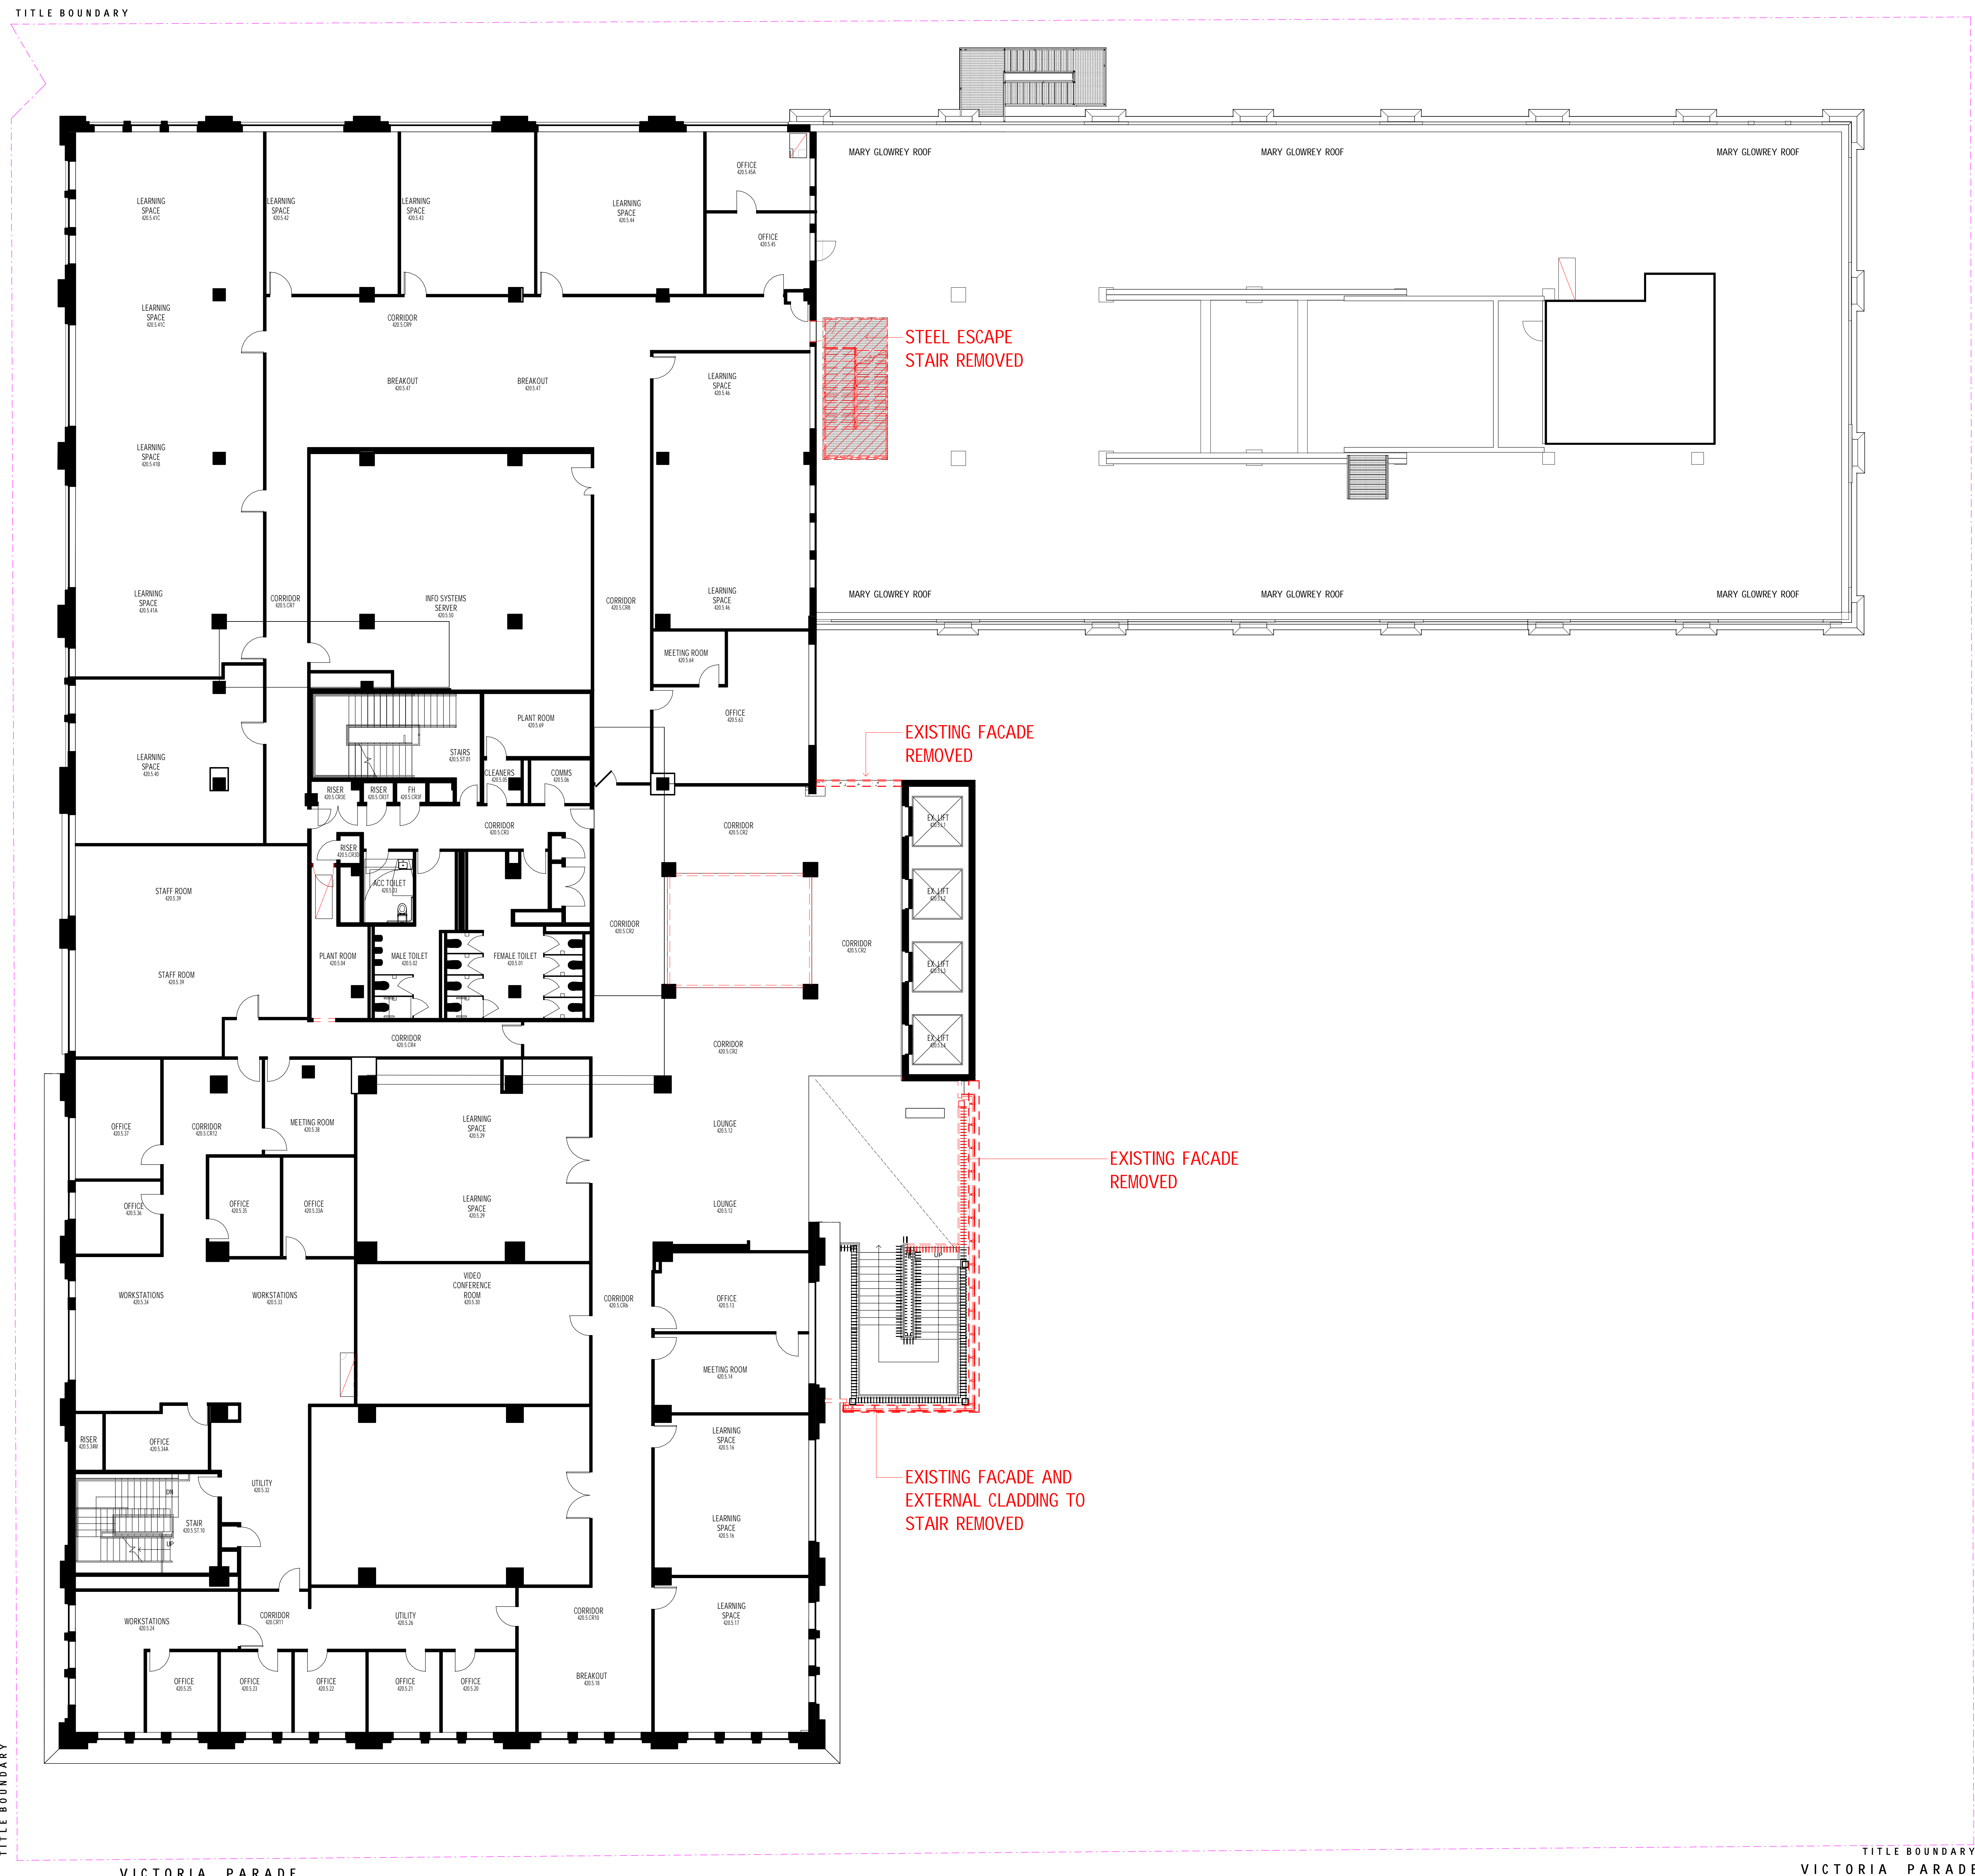

STEEL ESCAPE STAIR REMOVED

EXISTING FACADE REMOVED

EXISTING FACADE REMOVED

EXISTING FACADE AND EXTERNAL CLADDING TO STAIR REMOVED

ALL DIMENSIONS ARE IN MILLIMETERS. DO NOT SCALE DRAWINGS FOR CRITICAL DIMENSIONS. CHECK DRAWING IS TO SCALE BY MEASURING SCALE BAR ABOVE. VERIFY ALL DIMENSIONS ON SITE BEFORE COMMENCING ANY WORK, SHOP DRAWINGS OR ORDERING MATERIALS.

PROJECT MANAGER
Aurecon
 Level 8, 850 Collins Street
 Docklands, VIC, 3008
 T (03) 9575 3747

SERVICES, ESD, & AV ENGINEERING
AECOM
 Collins Square, Level 10, Tower Two, 727 Collins Street
 Melbourne, VIC, 3000
 T (03) 9652 1224


STRUCTURAL, CIVIL & FACADE ENGINEERING
Arup
 Level 17, 1 Nicholson Street
 East Melbourne, VIC, 3002
 T (03) 9699 5500

BUILDING SURVEYOR
PLP Building Surveyors
 Level 4, 43 Exhibition Street
 Melbourne, VIC, 3000
 T (03) 9255 7945

COST CONSULTANT
WT Partnership
 Level 4, 401 Riverside Quay
 Southbank, VIC, 3006
 T (03) 9887 3877

LANDSCAPE ARCHITECT
 Street
 City, state, postcode
 T (03) 9000 0000

CLIENT
**Australian Catholic University
 St Patrick's Campus**
 Level 3, 174 Victoria Parade
 Melbourne, VIC, 3000
 T (03) 9230 8070

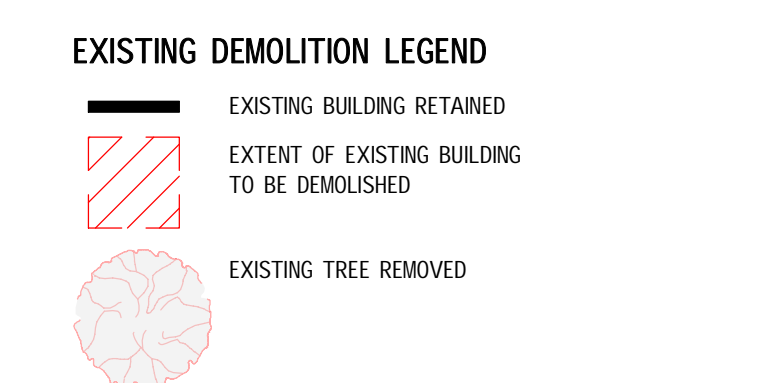

REV.	DETAILS	DATE
2	TOWN PLANNING APPLICATION	08.11.2017
1	TOWN PLANNING REVIEW ISSUE	01.11.2017

Level 3, 246 Bourke Street
 Melbourne Victoria
 Australia 3000
 T +61 3 9600 2818
 F +61 3 9600 2819
 lyons@lyonsarch.com.au
 www.lyonsarch.com.au



PROJECT
MOTHER TERESA BUILDING PROJECT
 115B VICTORIA PARADE,
 MELBOURNE


DRAWING TITLE
**EXISTING & DEMOLITION
 LEVEL 5 FLOOR PLAN**

FOR INFORMATION

TOWN PLANNING	SCALE	DATE
	1:100 @A0	27.10.2017

JOB No.	DRAWN	CHECKED	DATE
AC02	JH	AS/EB	27.10.2017

DRAWING No.	REVISION
TP01-07	2

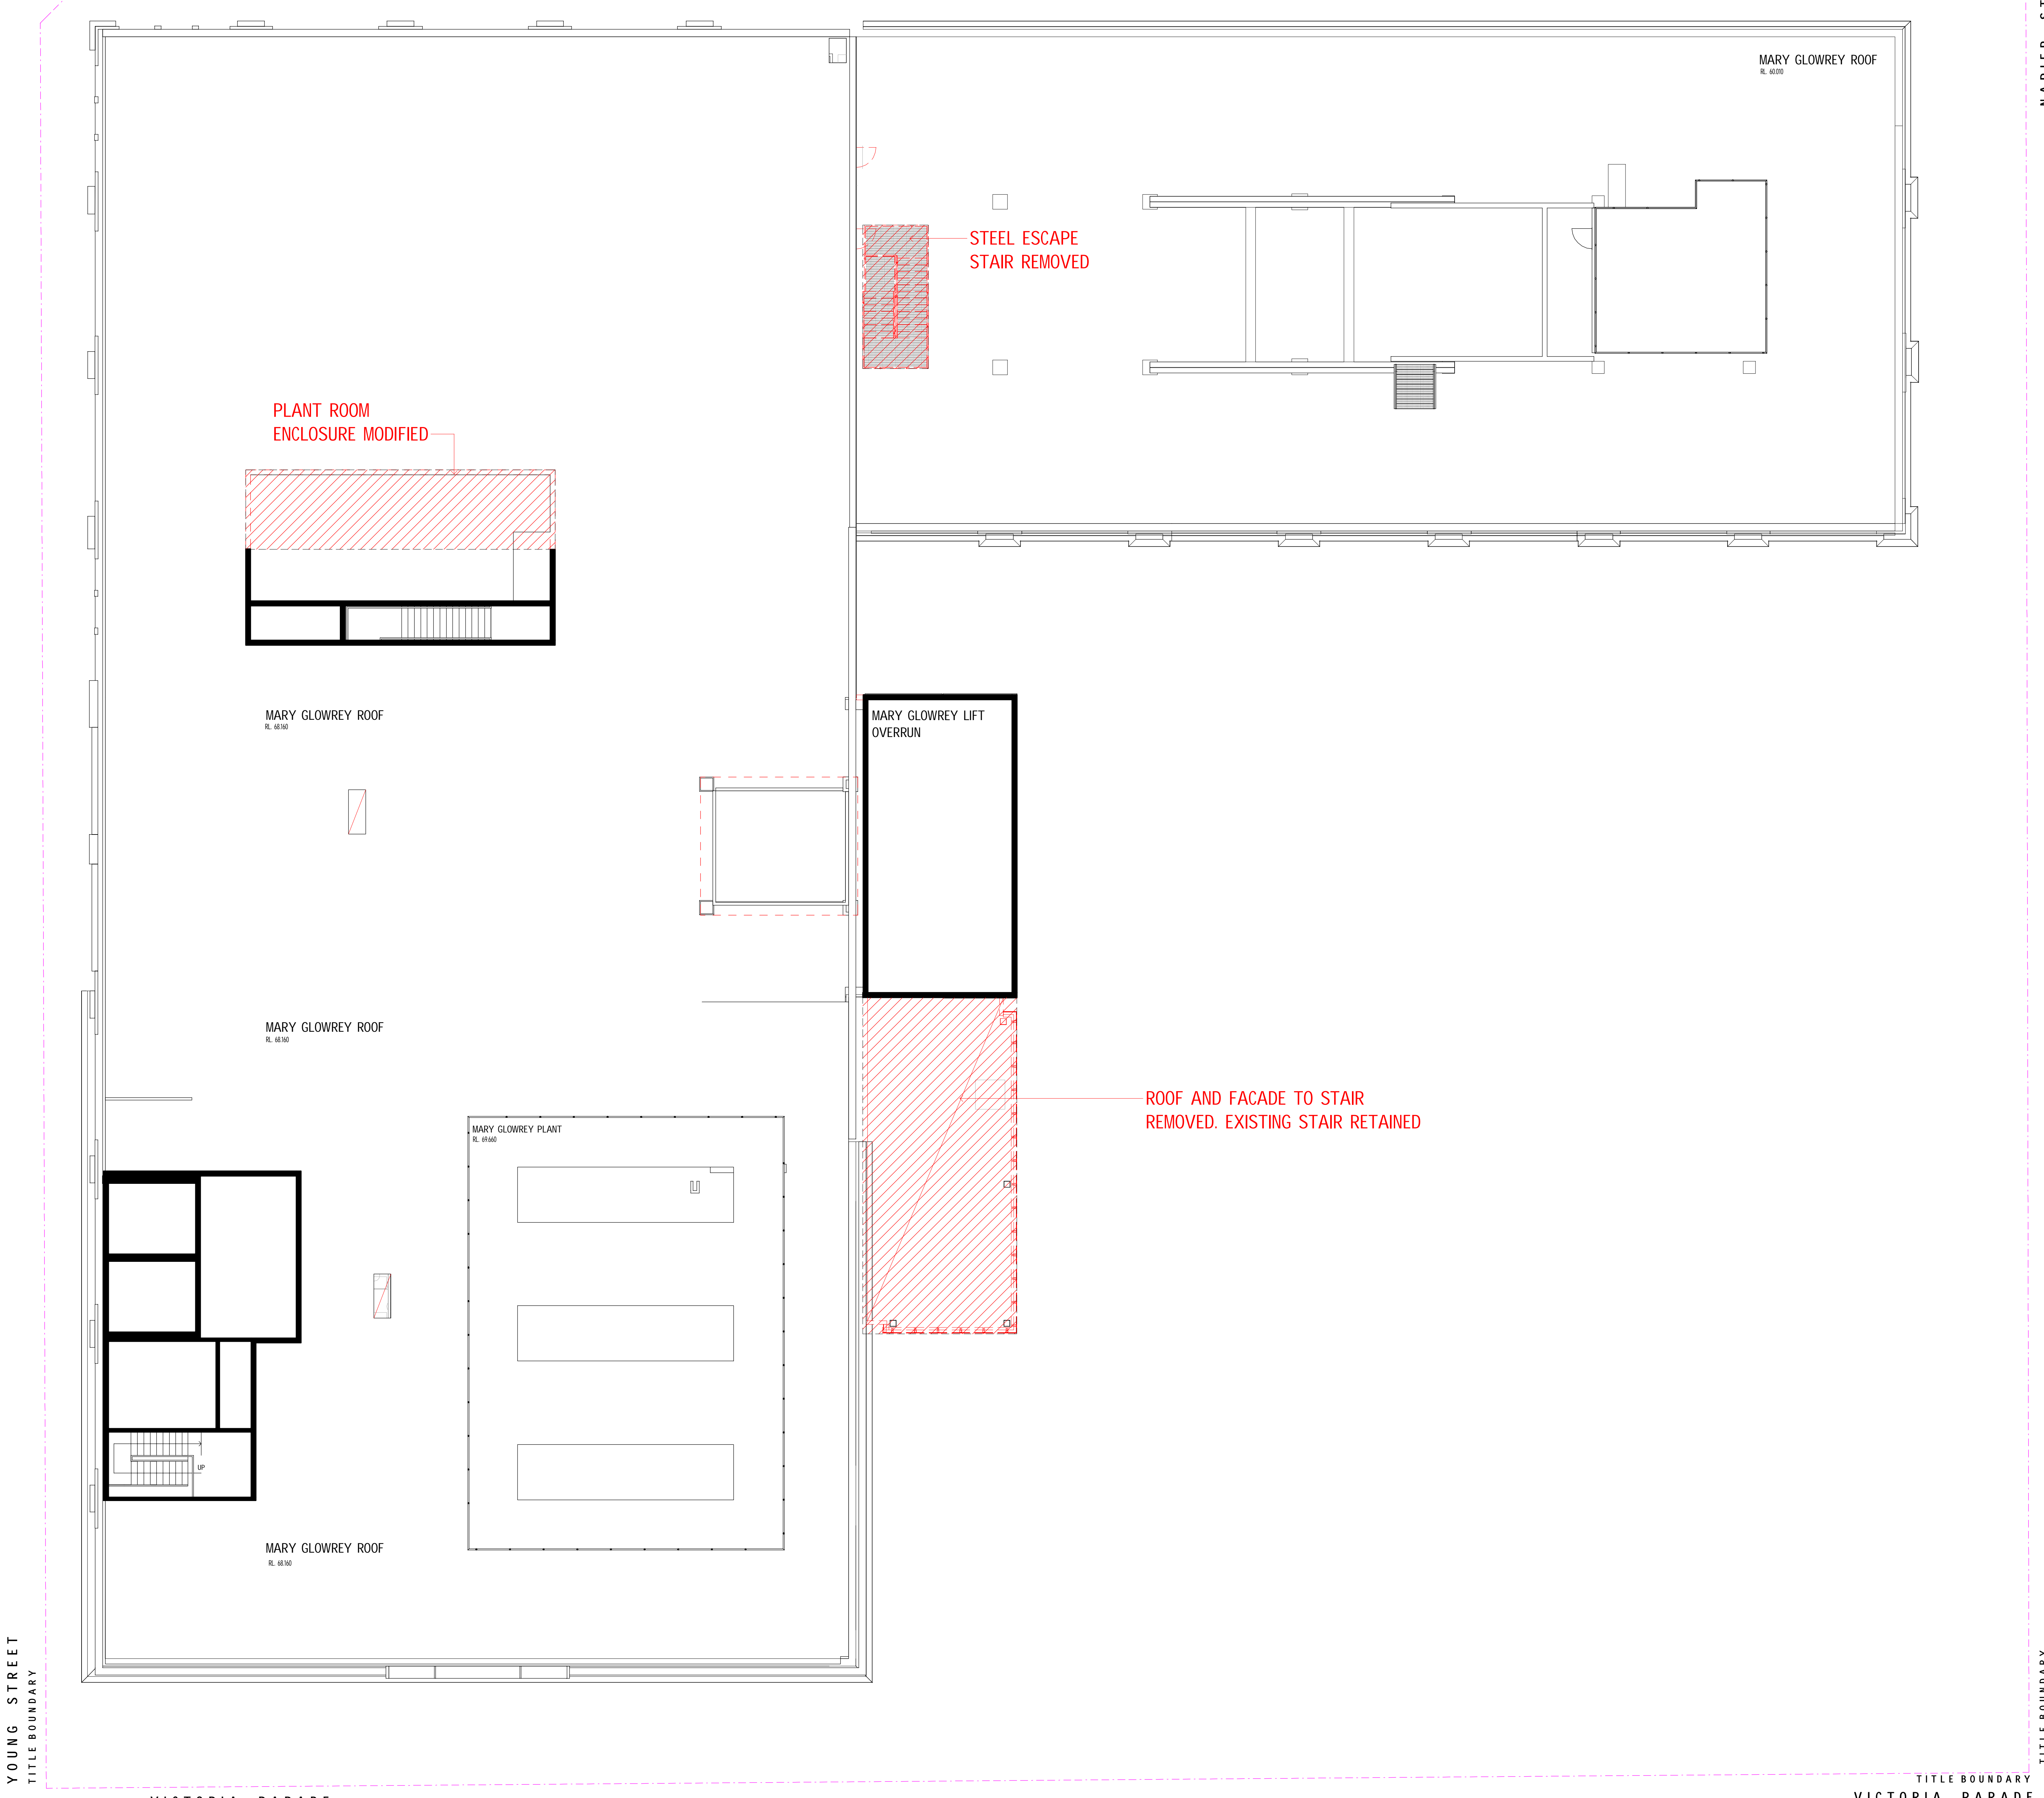

ALL DIMENSIONS ARE IN MILLIMETERS. DO NOT SCALE DRAWINGS FOR CRITICAL DIMENSIONS. CHECK DRAWING IS TO SCALE BY MEASURING SCALE BAR ABOVE. VERIFY ALL DIMENSIONS ON SITE BEFORE COMMENCING ANY WORK. SHOP DRAWINGS OR ORDERING MATERIALS.

PROJECT MANAGER
Aurecon
 Level 8, 850 Collins Street
 Docklands, VIC, 3008
 T (03) 9575 3747

SERVICES, ESD, & AV ENGINEERING
AECOM
 Collins Street, Level 10, Tower Two, 727 Collins Street
 Melbourne, VIC, 3000
 T (03) 9653 1234


STRUCTURAL, CIVIL & FACADE ENGINEERING
Arup
 Level 17, 1 Nicholson Street
 East Melbourne, VIC 3002
 T (03) 9558 5500

BUILDING SURVEYOR
PLP Building Surveyors
 Level 4, 63 Exhibition Street
 Melbourne, VIC, 3000
 T (03) 9252 7940

COST CONSULTANT
WT Partnership
 Level 4, 02, 4 Riverside Quay
 Southbank, VIC, 3006
 T (03) 9857 3877

LANDSCAPE ARCHITECT
 Street
 City, state, postcode
 T (03) 0000 0000

CLIENT
**Australian Catholic University
 St Patrick's Campus**
 Level 3, 174 Victoria Parade
 Melbourne, VIC, 3000
 T (03) 9230 8070

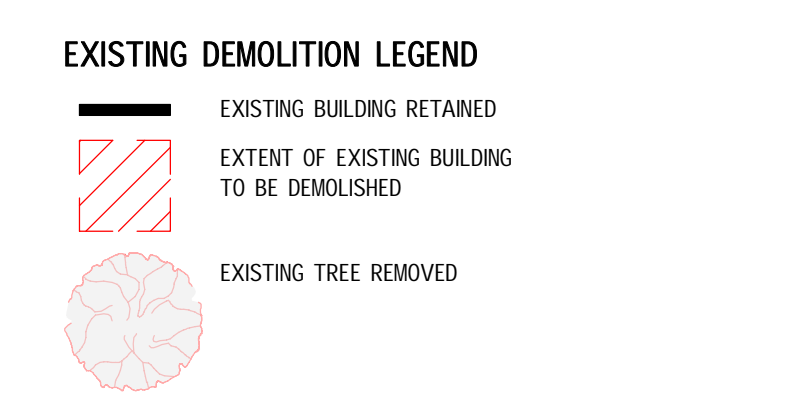

REV.	DETAILS	DATE
2	TOWN PLANNING APPLICATION	08.11.2017
1	TOWN PLANNING REVIEW ISSUE	01.11.2017

Level 3, 246 Bourke Street
 Melbourne Victoria
 Australia 3000
 T +61 3 9600 2818
 F +61 3 9600 2819
 lyons@lyonsarch.com.au
 www.lyonsarch.com.au



PROJECT
**MOTHER TERESA
 BUILDING PROJECT**
 115B VICTORIA PARADE,
 MELBOURNE

DRAWING TITLE
**EXISTING & DEMOLITION
 LEVEL 6 FLOOR PLAN**

FOR INFORMATION

TOWN PLANNING

SCALE
 1 : 100 @A0

JOB No.	DRAWN	CHECKED	DATE
AC02	JH	AS/EB	27.10.2017

DRAWING No. **TP01-08** REVISION **2**

TITLE BOUNDARY

YOUNG STREET

NAPIER STREET


YOUNG STREET

TITLE BOUNDARY

VICTORIA PARADE

TITLE BOUNDARY
VICTORIA PARADE

NAPIER STREET

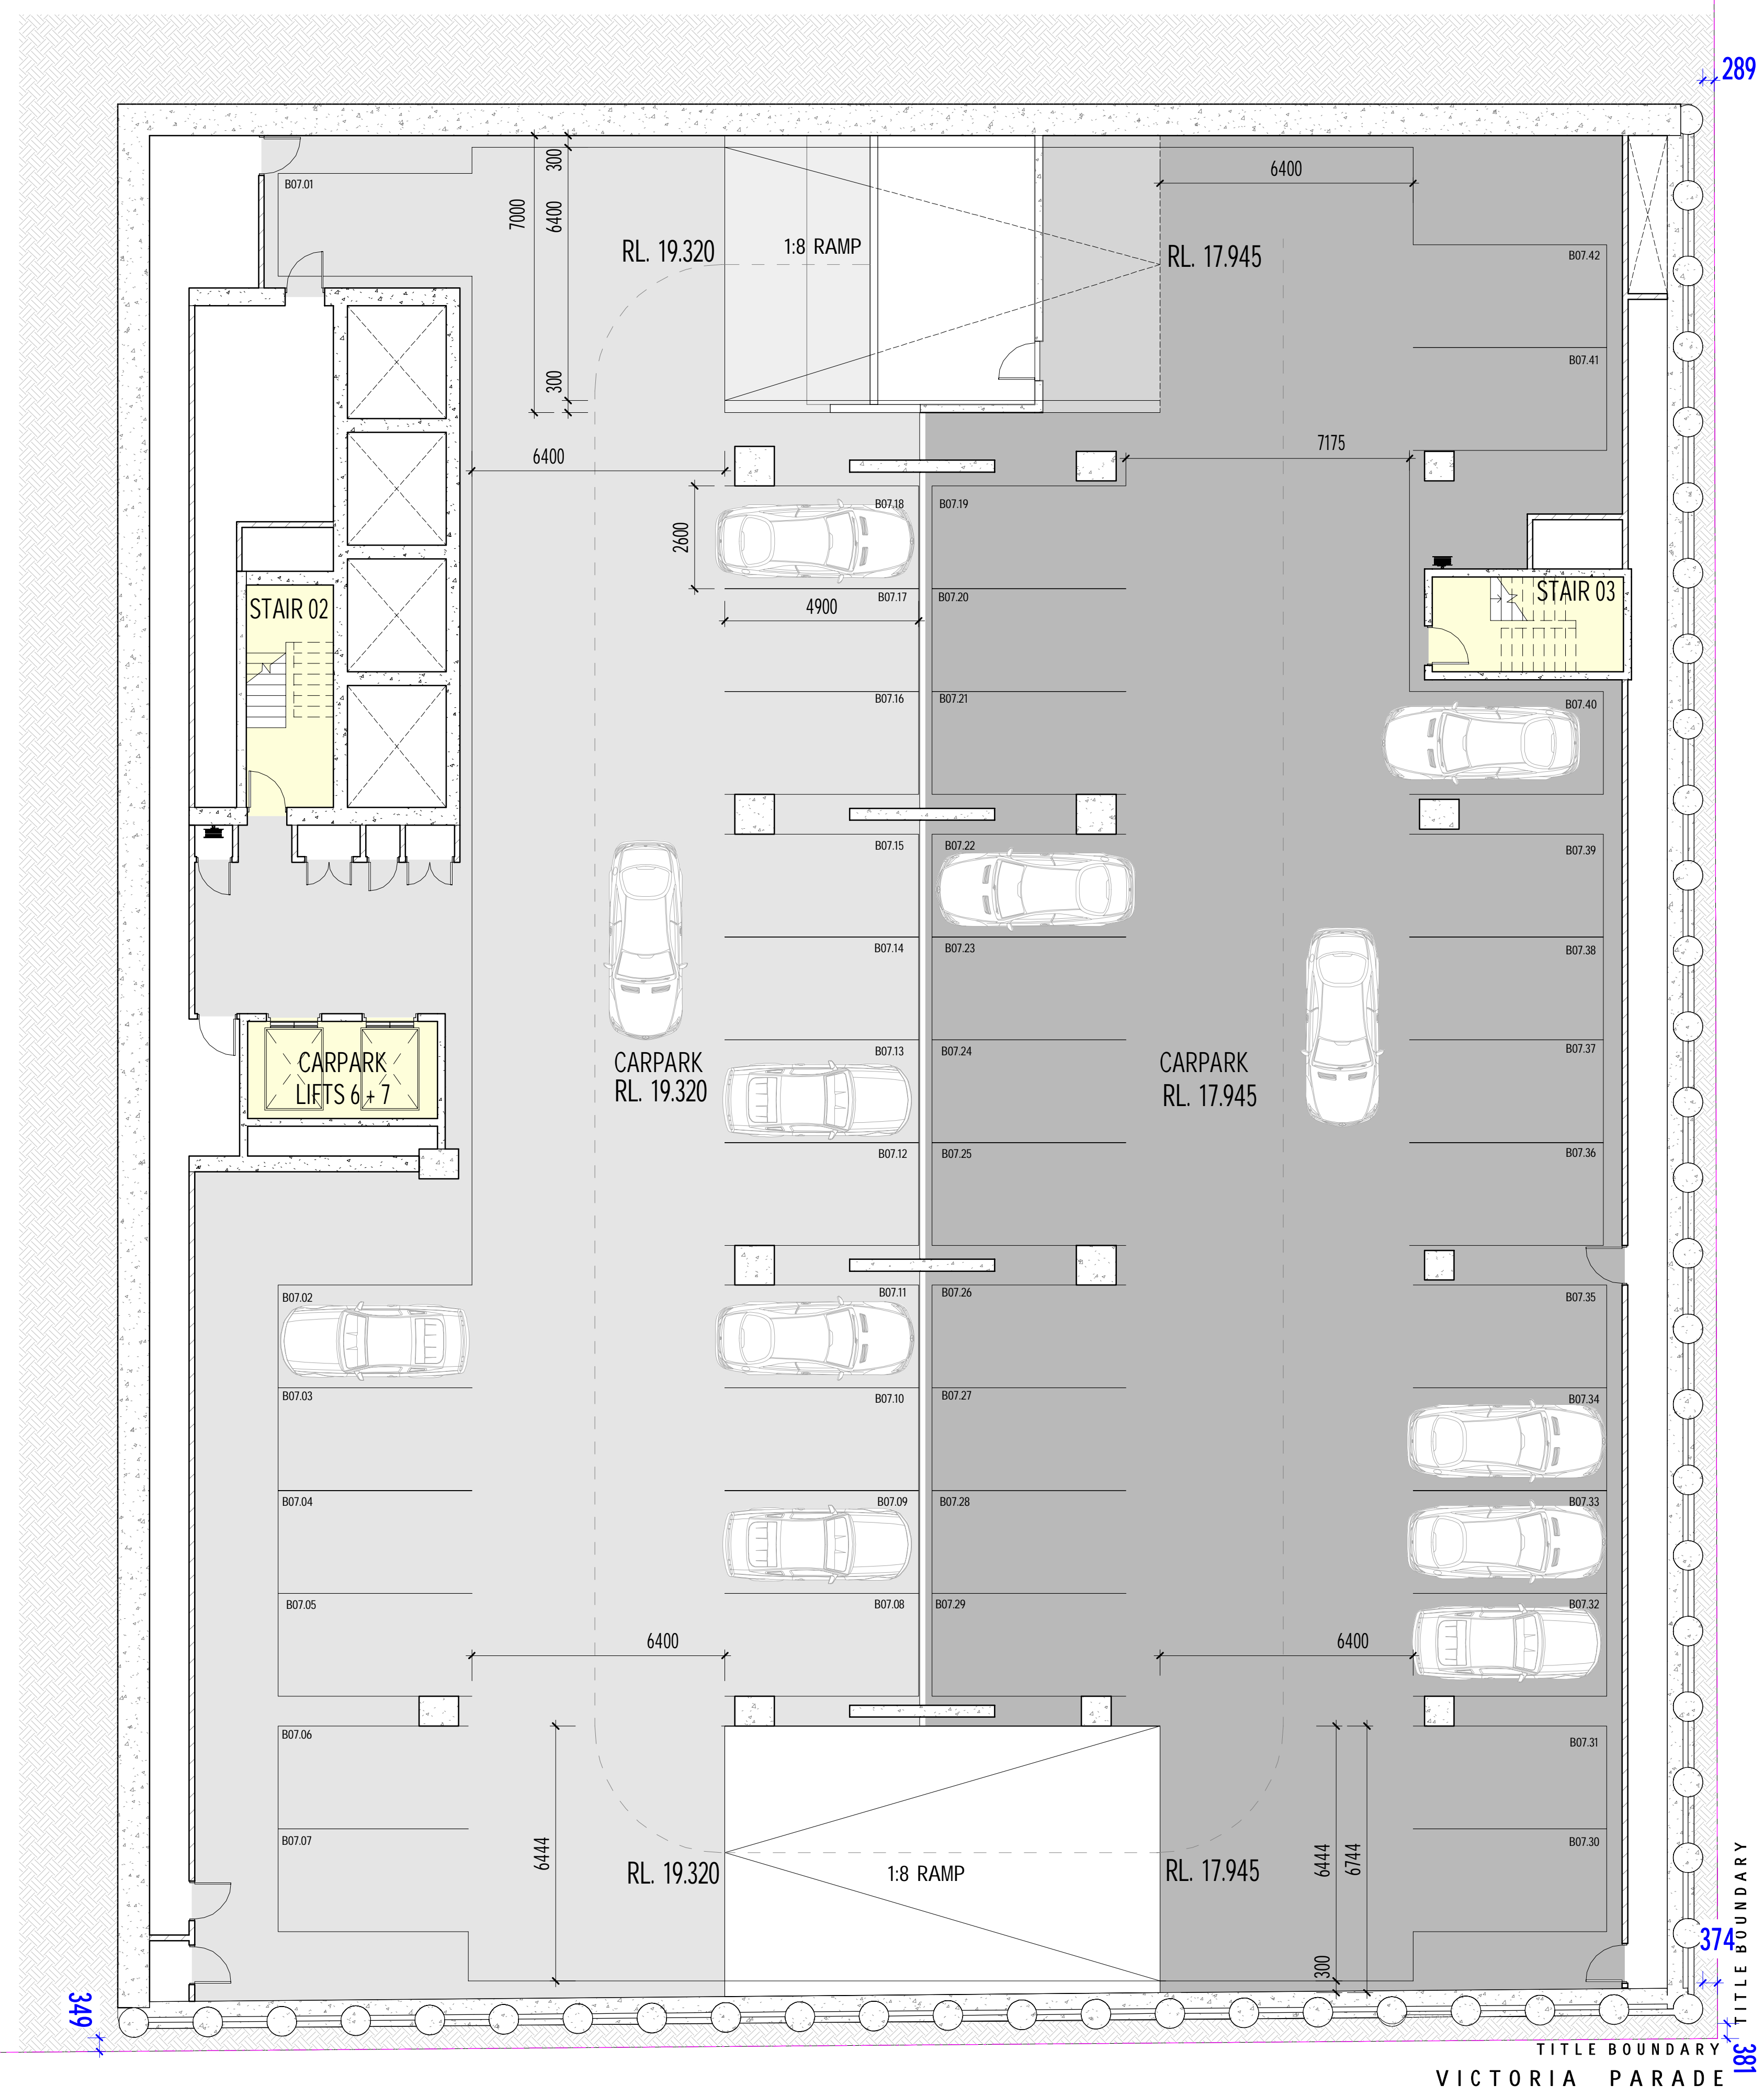

ALL DIMENSIONS ARE IN MILLIMETERS. DO NOT SCALE DRAWINGS FOR CRITICAL DIMENSIONS. CHECK DRAWING IS TO SCALE BY MEASURING SCALE BAR ABOVE. VERIFY ALL DIMENSIONS ON SITE BEFORE COMMENCING ANY WORK. SHOP DRAWINGS OR ORDERING MATERIALS.

PROJECT MANAGER
Aurecon
 Level 8, 850 Collins Street
 Docklands, VIC, 3008
 T (03) 9275 3747

SERVICES, ESD, & AV ENGINEERING
AECOM
 Collins Square, Level 10, Tower Two, 727 Collins Street
 Melbourne, VIC 3000
 T (03) 9653 1234

STRUCTURAL, CIVIL & FACADE ENGINEERING
Arup
 Level 17, 1 Nicholson Street
 East Melbourne, VIC 3002
 T (03) 9556 5500

BUILDING SURVEYOR
PLP Building Surveyors
 Level 4, 63 Exhibition Street
 Melbourne, VIC, 3000
 T (03) 9252 7940

COST CONSULTANT
WT Partnership
 Level 4, 401, 4 Riverside Quay
 Southbank, VIC, 3006
 T (03) 9887 3077

LANDSCAPE ARCHITECT
Aspect
 Level 1, 30-32 Essey Street
 Collingwood, Victoria, 3066
 T (03) 9417 8844
 melbourne@aspect.net.au

CLIENT
**Australian Catholic University
 St Patrick's Campus**
 Level 3, 174 Victoria Parade
 Melbourne, VIC, 3000
 T (03) 9230 8070

REV.	DETAILS	DATE
2	TOWN PLANNING APPLICATION	08.11.2017
1	TOWN PLANNING REVIEW ISSUE	01.11.2017


Level 3, 246 Bourke Street
 Melbourne Victoria
 Australia 3000
 T +61 3 9600 2818
 F +61 3 9600 2819
 lyons@lyonsarch.com.au
 www.lyonsarch.com.au



PROJECT
**MOTHER TERESA
 BUILDING PROJECT**
 115B VICTORIA PARADE,
 MELBOURNE
DRAWING TITLE
LEVEL B7 FLOOR PLAN

FOR INFORMATION

TOWN PLANNING	SCALE	DATE
	1 : 100 @A0	10.11.2017
JOB No. DRAWN CHECKED	DATE	REVISION
AC02 JH EB	10.11.2017	
DRAWING No.		
TP30-01		2

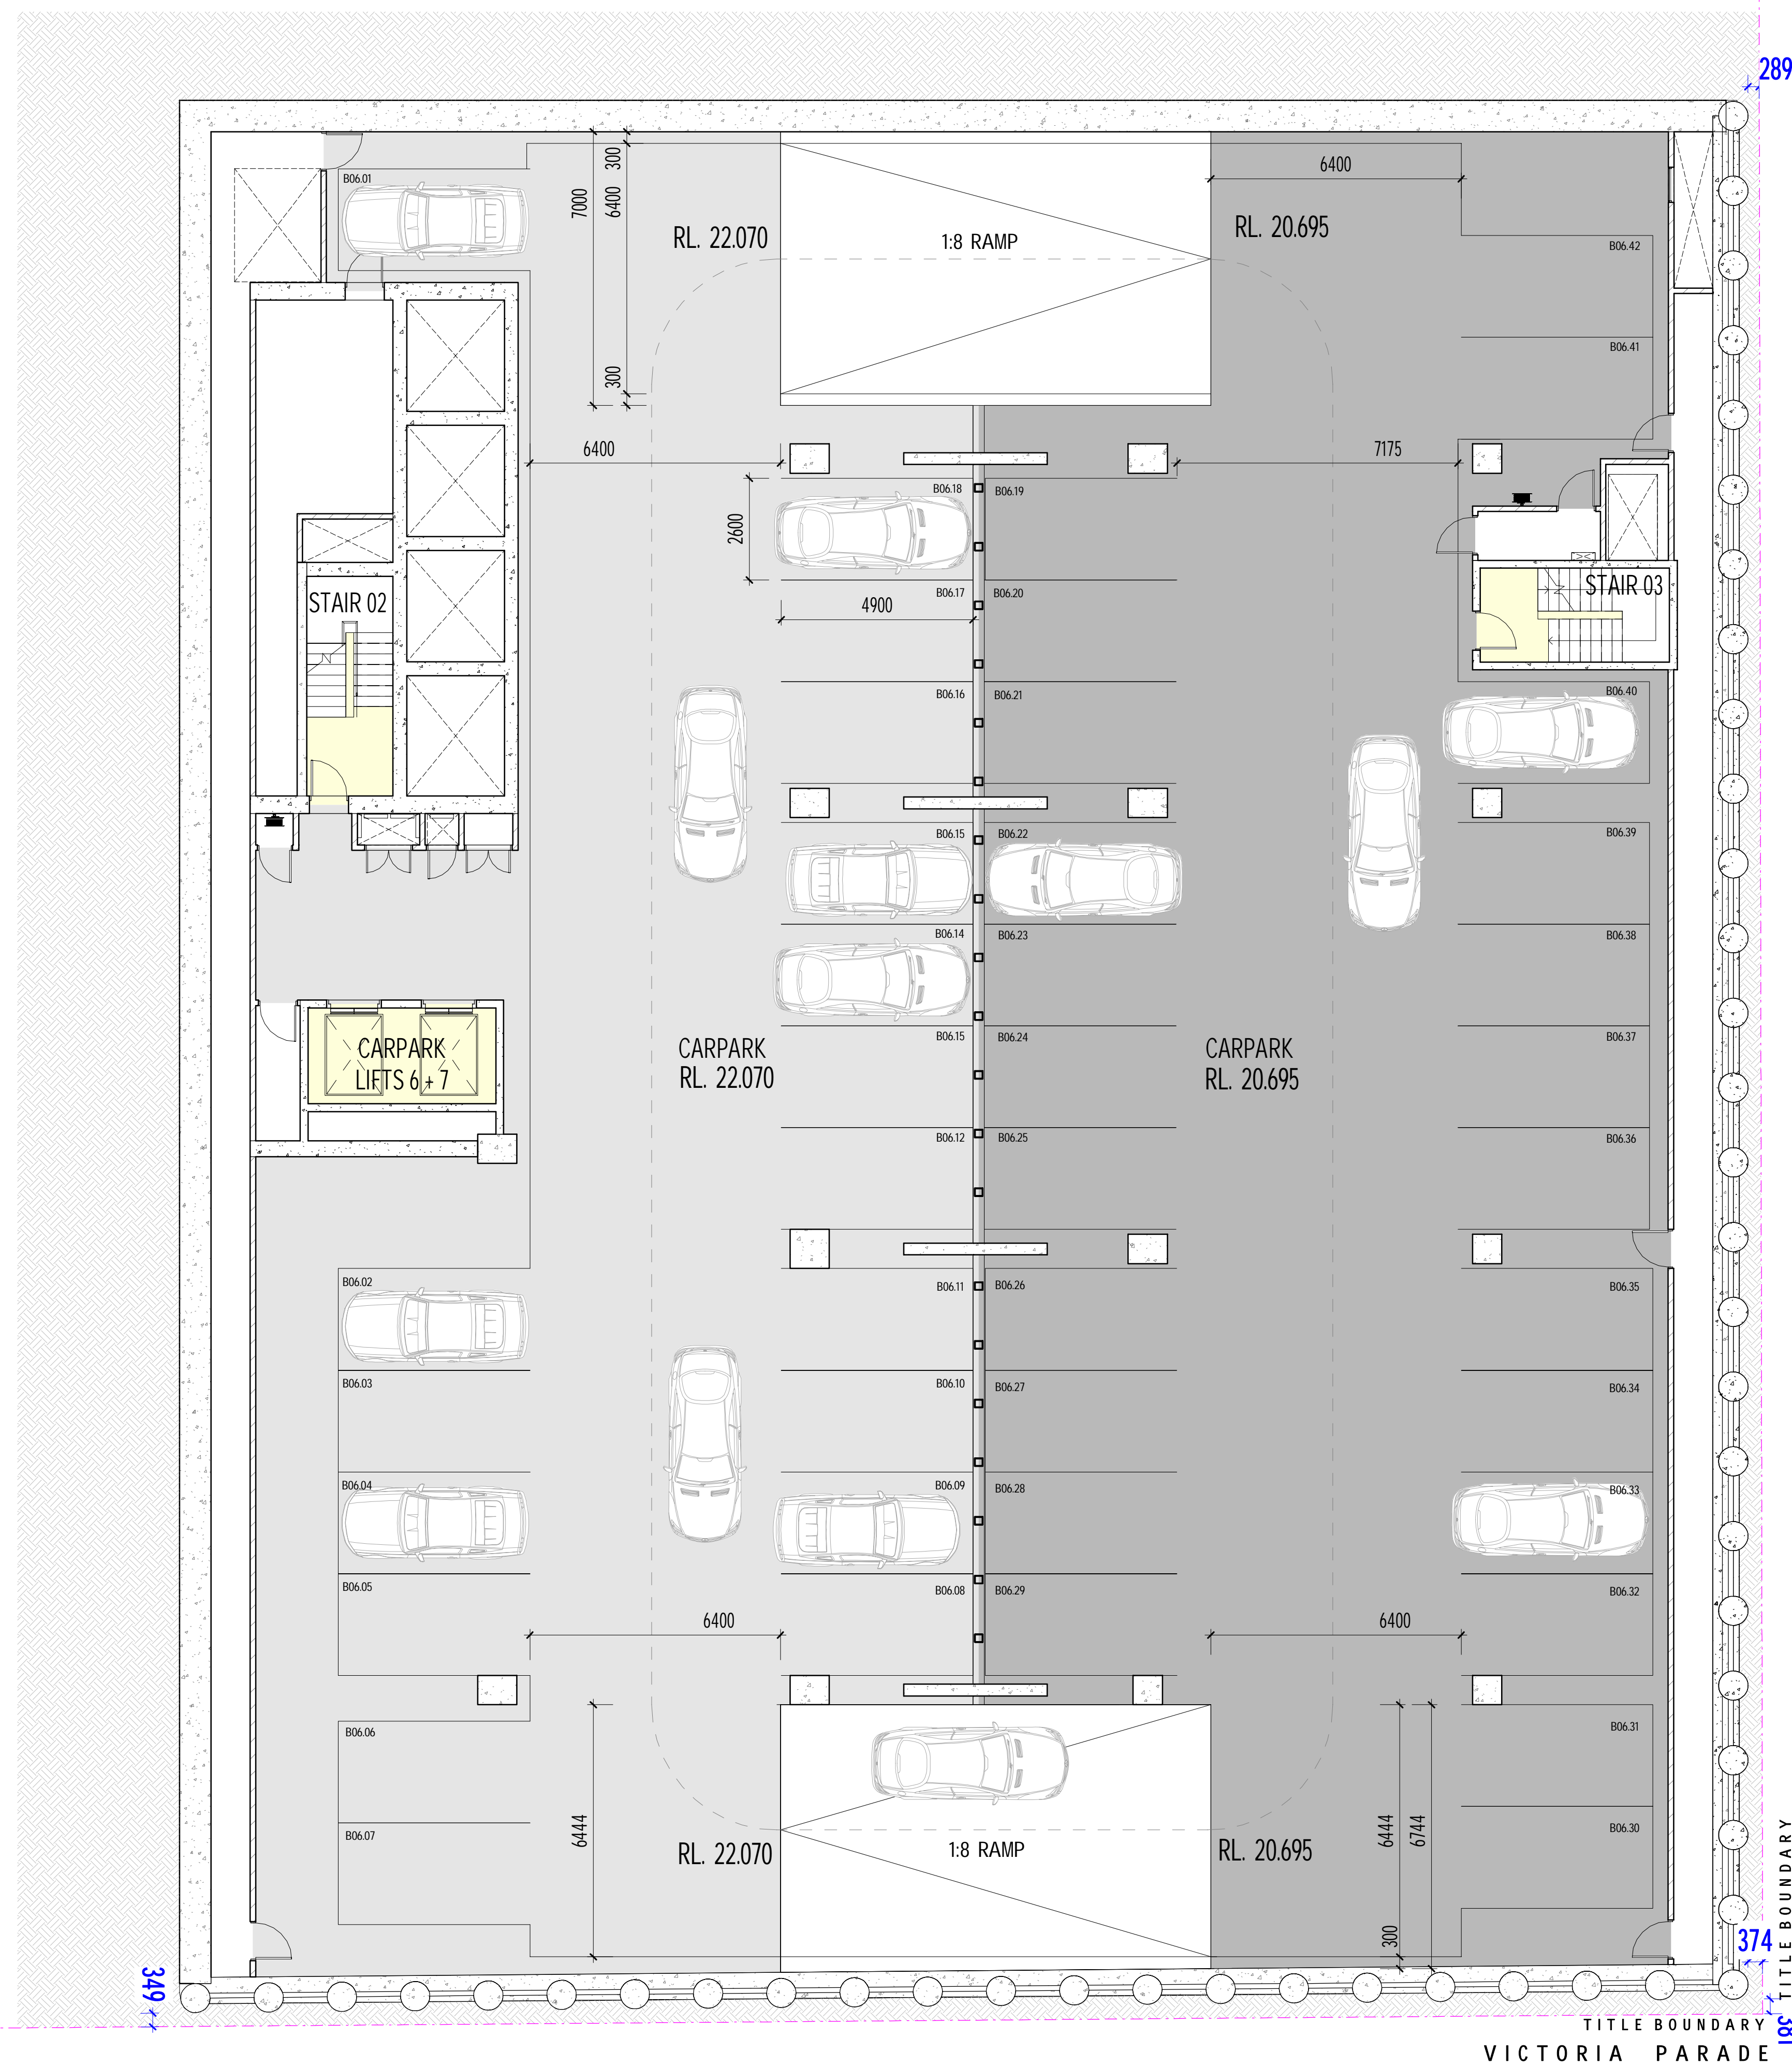

BASEMENT LEVEL 6
Scale: 1:100

ALL DIMENSIONS ARE IN MILLIMETERS. DO NOT SCALE DRAWINGS FOR CRITICAL DIMENSIONS. CHECK DRAWING IS TO SCALE BY MEASURING SCALE BAR ABOVE. VERIFY ALL DIMENSIONS ON SITE BEFORE COMMENCING ANY WORK, SHOP DRAWINGS OR ORDERING MATERIALS.

PROJECT MANAGER
Aurecon
 Level 8, 850 Collins Street
 Docklands, VIC, 3008
 T (03) 9575 3747

SERVICES, ESD, & AV ENGINEERING
AECOM
 Collins Square, Level 10, Tower Two, 727 Collins Street
 Melbourne, VIC 3000
 T (03) 9653 1234

STRUCTURAL, CIVIL & FACADE ENGINEERING
Arup
 Level 17, 1 Nicholson Street
 East Melbourne, VIC 3002
 T (03) 9556 5500

BUILDING SURVEYOR
PLP Building Surveyors
 Level 4, 63 Exhibition Street
 Melbourne, VIC, 3000
 T (03) 9252 7940

COST CONSULTANT
WT Partnership
 Level 4, 02, 4 Riverside Quay
 Southbank, VIC, 3006
 T (03) 9887 3077

LANDSCAPE ARCHITECT
Aspect
 Level 1, 30-32 Essey Street
 Collingwood, Victoria, 3066
 T (03) 9417 8844
 melbourne@aspect.net.au

CLIENT
**Australian Catholic University
 St Patrick's Campus**
 Level 3, 174 Victoria Parade
 Melbourne, VIC, 3000
 T (03) 9230 8070

REV.	DETAILS	DATE
2	TOWN PLANNING APPLICATION	08.11.2017
1	TOWN PLANNING REVIEW ISSUE	01.11.2017

Level 3, 246 Bourke Street
 Melbourne Victoria
 Australia 3000
 T +61 3 9600 2818
 F +61 3 9600 2819
 lyons@lyonsarch.com.au
 www.lyonsarch.com.au



PROJECT
**MOTHER TERESA
 BUILDING PROJECT**
 115B VICTORIA PARADE,
 MELBOURNE
DRAWING TITLE
LEVEL B6 FLOOR PLAN

FOR INFORMATION

TOWN PLANNING	SCALE	DATE
	1:100 @A0	10.11.2017
JOB No. AC02	DRAWN JH	CHECKED EB
DRAWING No. TP30-02		REVISION 2

CAR PARK SCHEDULE	
Description	
STANDARD CAR PARK 4900x2600	
LEVEL B7: 42	
STANDARD CAR PARK 4900x2600	
LEVEL B6: 42	
STANDARD CAR PARK 4900x2600	
LEVEL B5: 42	
STANDARD CAR PARK 4900x2600	
LEVEL B4: 42	
STANDARD CAR PARK 4900x2600	
LEVEL B3: 42	
ACCESSIBLE CAR PARK 5400x2400	
LEVEL B2: 31	
LEVEL B2: 3	
TOTAL CAR PARKING SPACES: 244	

- PROJECT MANAGER
- Aurecon**
- Level 8, 850 Collins Street
Docklands, VIC, 3008
T (03) 9575 3747
- SERVICES, ESD, & AV ENGINEERING
- AECOM**
- Collins Street, Level 10, Tower Two, 727 Collins Street
Melbourne, VIC 3000
T (03) 9653 1234
- STRUCTURAL, CIVIL & FACADE ENGINEERING
- Arup**
- Level 17, 1 Nicholson Street
East Melbourne, VIC 3002
T (03) 9698 5500
- BUILDING SURVEYOR
- PLP Building Surveyors**
- Level 4, 63 Exhibition Street
Melbourne, VIC, 3000
T (03) 9552 7940
- COST CONSULTANT
- WT Partnership**
- Level 4, 02, 4 Riverside Quay
Southbank, VIC, 3006
T (03) 9897 3077
- LANDSCAPE ARCHITECT
- Aspect**
- Level 1, 30-32 Essey Street
Collingwood, Victoria, 3066
T (03) 9477 8844
melbourne@aspect.net.au
- CLIENT
- Australian Catholic University
St Patrick's Campus**
- Level 3, 174 Victoria Parade
Melbourne, VIC, 3000
T (03) 9230 8070

ALL DIMENSIONS ARE IN MILLIMETERS. DO NOT SCALE DRAWINGS FOR CRITICAL DIMENSIONS. CHECK DRAWING IS TO SCALE BY MEASURING SCALE BAR ABOVE. VERIFY ALL DIMENSIONS ON SITE BEFORE COMMENCING ANY WORK. SHOP DRAWINGS OR ORDERING MATERIALS.

REV.	DETAILS	DATE
2	TOWN PLANNING APPLICATION	08.11.2017
1	TOWN PLANNING REVIEW ISSUE	01.11.2017

Level 3, 246 Bourke Street
Melbourne Victoria
Australia 3000
T +61 3 9600 2818
F +61 3 9600 2819
lyons@lyonsarch.com.au
www.lyonsarch.com.au



PROJECT
**MOTHER TERESA
BUILDING PROJECT**
115B VICTORIA PARADE,
MELBOURNE
DRAWING TITLE
LEVEL B5 FLOOR PLAN

FOR INFORMATION		NORTH
TOWN PLANNING	SCALE	1 : 100 @A0
JOB No. AC02	DATE 10.11.2017	
DRAWN JH	CHECKED EB	REVISION
TP30-03		2

YOUNG STREET


NAPIER STREET

NAPIER STREET

YOUNG STREET

VICTORIA PARADE

VICTORIA PARADE

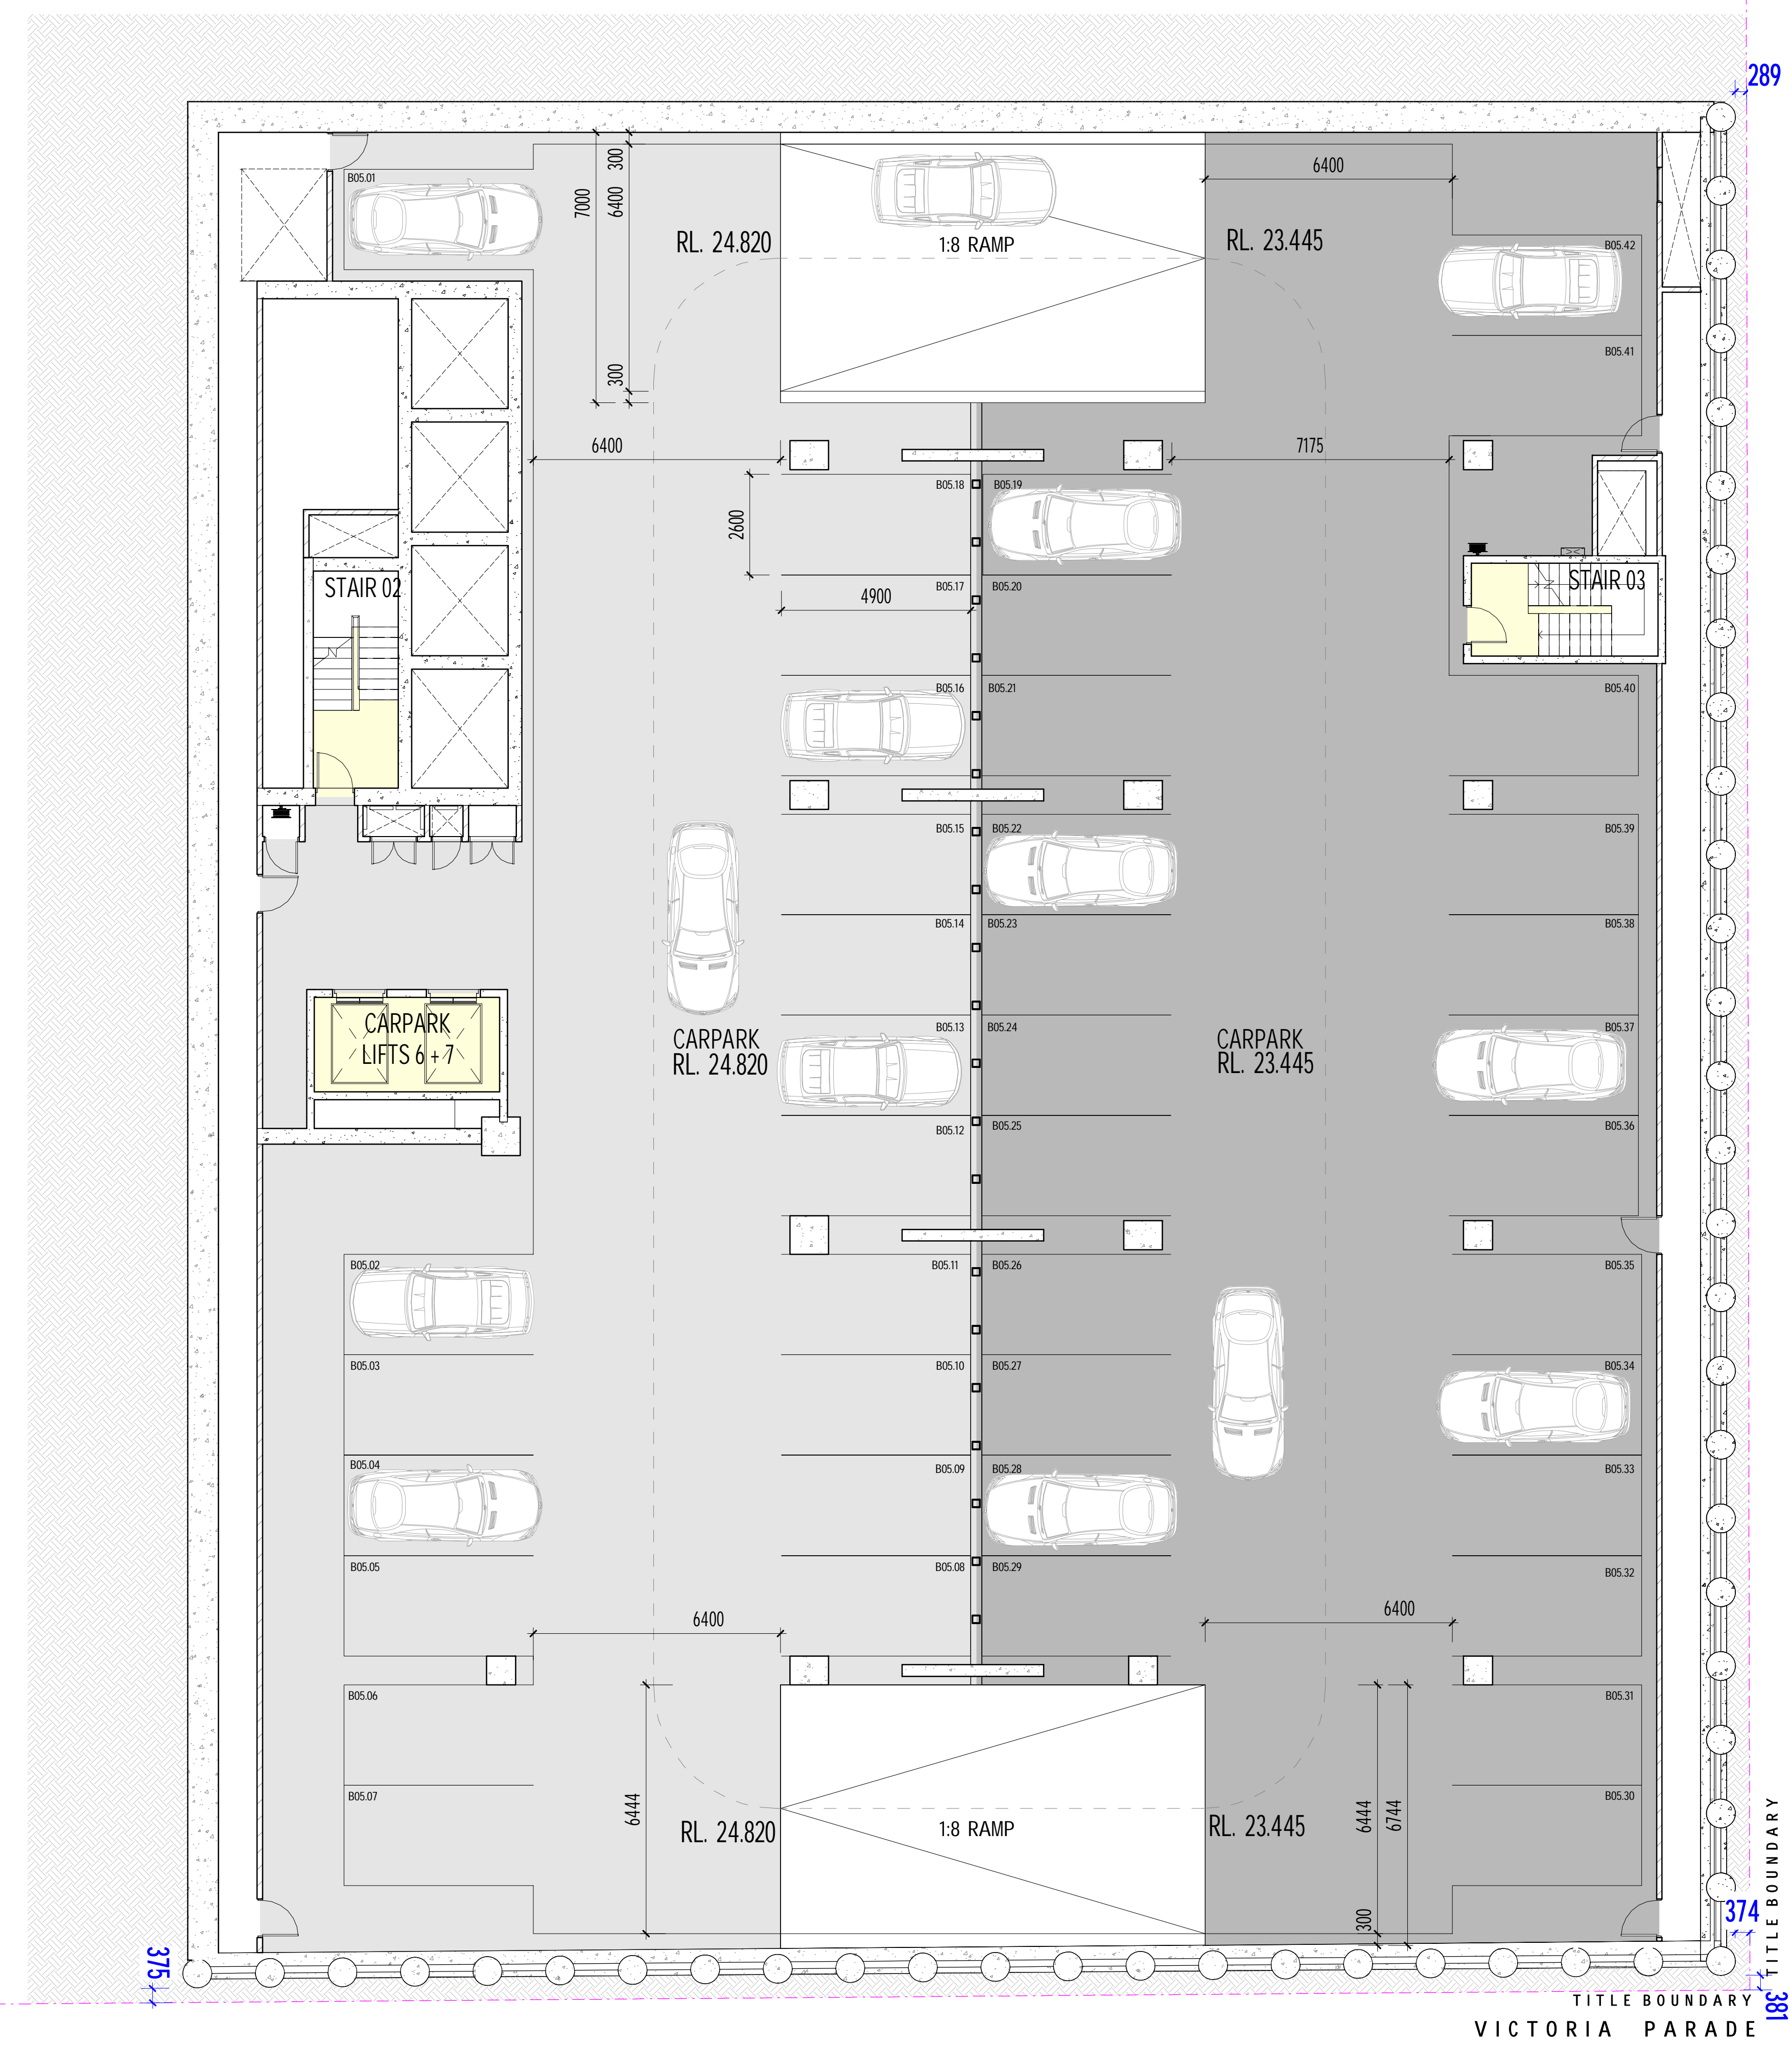

1 BASEMENT LEVELS
Scale: 1:100

TITLE BOUNDARY

YOUNG STREET

NAPIER STREET

YOUNG STREET

TITLE BOUNDARY

VICTORIA PARADE

VICTORIA PARADE

NAPIER STREET

CAR PARK SCHEDULE	
Description	
STANDARD CAR PARK 4900x2600	
LEVEL B7: 42	
STANDARD CAR PARK 4900x2600	
LEVEL B6: 42	
STANDARD CAR PARK 4900x2600	
LEVEL B5: 42	
STANDARD CAR PARK 4900x2600	
LEVEL B4: 42	
STANDARD CAR PARK 4900x2600	
LEVEL B3: 42	
STANDARD CAR PARK 4900x2600	
LEVEL B2: 31	
ACCESSIBLE CAR PARK 5400x2400	
LEVEL B2: 3	
TOTAL CAR PARKING SPACES: 244	

PROJECT MANAGER
Aurecon
 Level 8, 850 Collins Street
 Docklands, VIC, 3008
 T (03) 9575 3747

SERVICES, ESD, & AV ENGINEERING
AECOM
 Collins Square, Level 10, Tower Two, 727 Collins Street
 Melbourne, VIC 3000
 T (03) 9653 1234


STRUCTURAL, CIVIL & FACADE ENGINEERING
Arup
 Level 17, 1 Nicholson Street
 East Melbourne, VIC 3002
 T (03) 9556 5500

BUILDING SURVEYOR
PLP Building Surveyors
 Level 4, 63 Exhibition Street
 Melbourne, VIC, 3000
 T (03) 9252 7940

COST CONSULTANT
WT Partnership
 Level 4, 02, 4 Riverside Quay
 Southbank, VIC, 3006
 T (03) 9857 3077

LANDSCAPE ARCHITECT
Aspect
 Level 1, 30-32 Essey Street
 Collingwood, Victoria, 3066
 T (03) 9417 8844
 melbourne@aspect.net.au

CLIENT
**Australian Catholic University
 St Patrick's Campus**
 Level 3, 174 Victoria Parade
 Melbourne, VIC, 3000
 T (03) 9230 8070

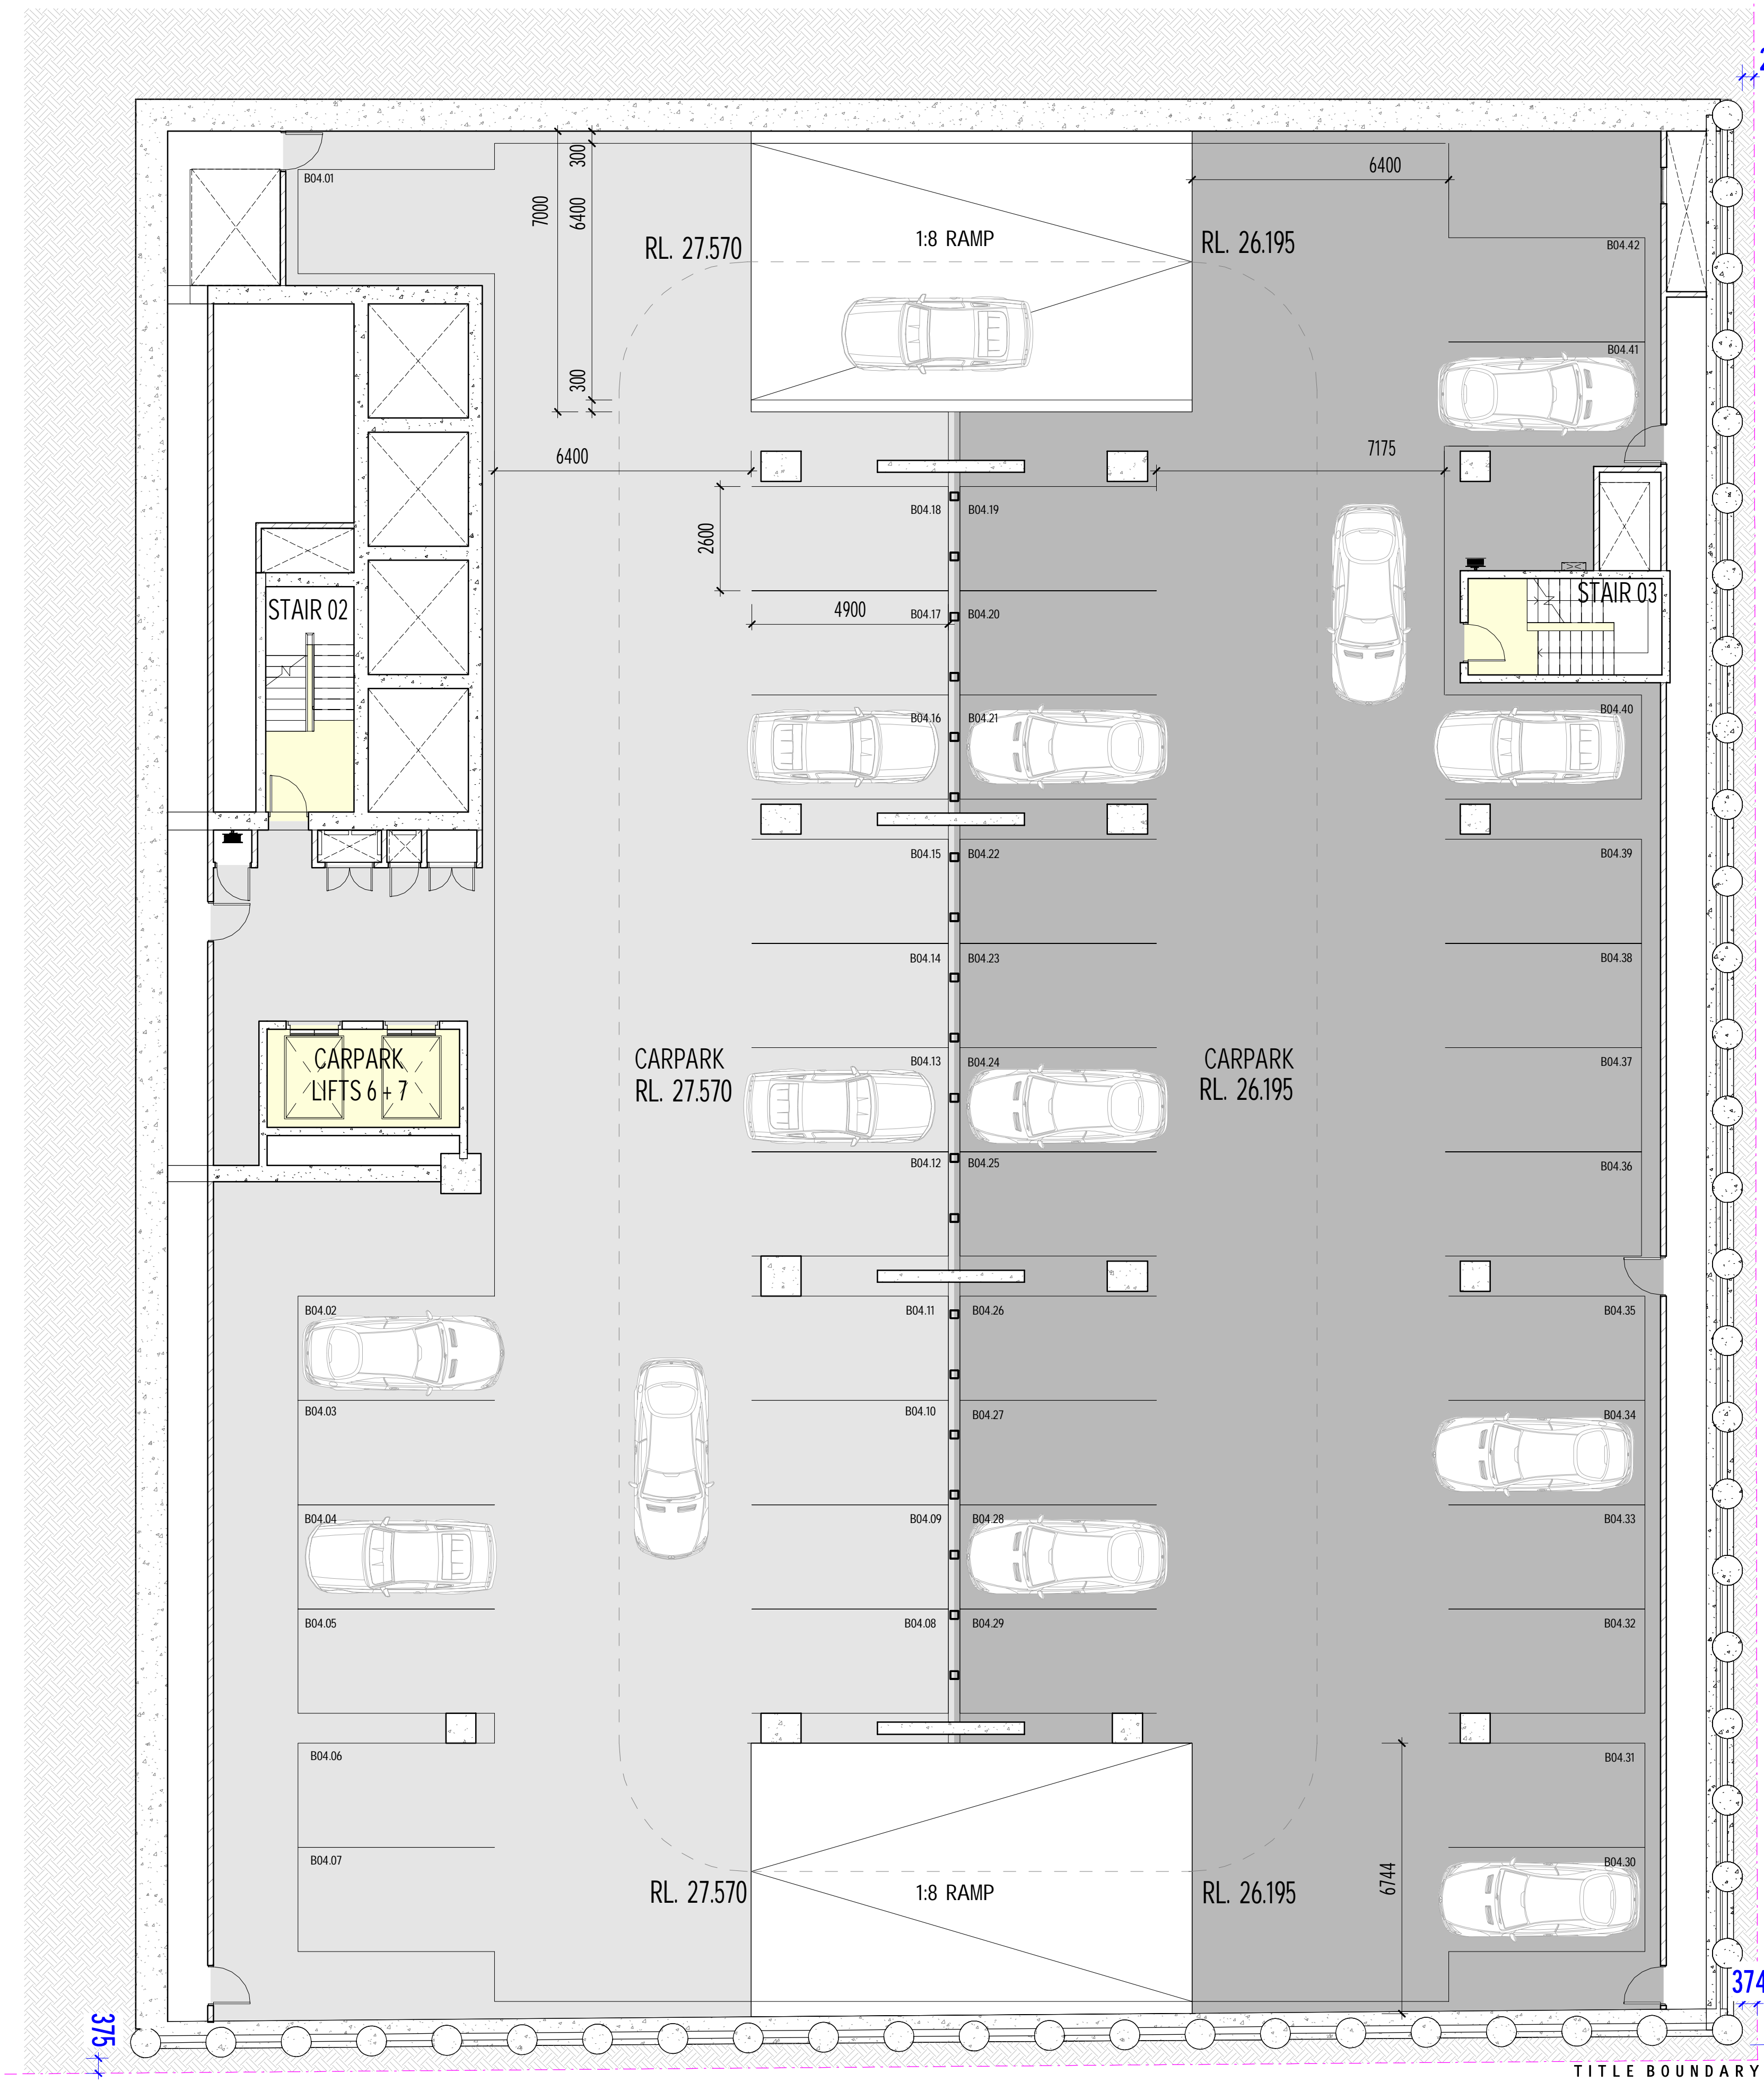

REV.	DETAILS	DATE
2	TOWN PLANNING APPLICATION	08.11.2017
1	TOWN PLANNING REVIEW ISSUE	01.11.2017

Level 3, 246 Bourke Street
 Melbourne Victoria
 Australia 3000
 T +61 3 9600 2818
 F +61 3 9600 2819
 lyons@lyonsarch.com.au
 www.lyonsarch.com.au

Lyons

PROJECT
**MOTHER TERESA
 BUILDING PROJECT**
 115B VICTORIA PARADE,
 MELBOURNE

DRAWING TITLE
LEVEL B4 FLOOR PLAN

FOR INFORMATION

TOWN PLANNING	SCALE	NORTH
	1:100 @A0	
JOB No. DRAWN CHECKED	DATE	
AC02 JH EB	10.11.2017	
DRAWING No.	REVISION	
TP30-04	2	

TITLE BOUNDARY

YOUNG STREET
TITLE BOUNDARY

VICTORIA PARADE

TITLE BOUNDARY
VICTORIA PARADE

TITLE BOUNDARY
NAPIER STREET



CAR PARK SCHEDULE	
Description	
STANDARD CAR PARK 4900x2600	
LEVEL B7: 42	
STANDARD CAR PARK 4900x2600	
LEVEL B6: 42	
STANDARD CAR PARK 4900x2600	
LEVEL B5: 42	
STANDARD CAR PARK 4900x2600	
LEVEL B4: 42	
STANDARD CAR PARK 4900x2600	
LEVEL B3: 42	
ACCESSIBLE CAR PARK 5400x2400	
LEVEL B2: 31	
ACCESSIBLE CAR PARK 5400x2400	
LEVEL B2: 3	
TOTAL CAR PARKING SPACES: 244	

- ALL DIMENSIONS ARE IN MILLIMETERS. DO NOT SCALE DRAWINGS FOR CRITICAL DIMENSIONS. CHECK DRAWING IS TO SCALE BY MEASURING SCALE BAR ABOVE. VERIFY ALL DIMENSIONS ON SITE BEFORE COMMENCING ANY WORK. SHOP DRAWINGS OR ORDERING MATERIALS.
- PROJECT MANAGER**
Aurecon
 Level 8, 850 Collins Street
 Docklands, VIC, 3008
 T (03) 9975 3747
- SERVICES, ESD, & AV ENGINEERING**
AECOM
 Collins Square, Level 10, Tower Two, 727 Collins Street
 Melbourne, VIC 3000
 T (03) 9653 1234
- STRUCTURAL, CIVIL & FACADE ENGINEERING**
Arup
 Level 17, 1 Nicholson Street
 East Melbourne, VIC 3002
 T (03) 9698 5500
- BUILDING SURVEYOR**
PLP Building Surveyors
 Level 4, 63 Exhibition Street
 Melbourne, VIC, 3000
 T (03) 9252 7940
- COST CONSULTANT**
WT Partnership
 Level 4, 02, 4 Riverside Quay
 Southbank, VIC, 3006
 T (03) 9897 3077
- LANDSCAPE ARCHITECT**
Aspect
 Level 1, 30-32 Essey Street
 Collingwood, Victoria, 3066
 T (03) 9417 8844
 melbourne@aspect.net.au
- CLIENT**
**Australian Catholic University
 St Patrick's Campus**
 Level 3, 174 Victoria Parade
 Melbourne, VIC, 3000
 T (03) 9230 8070

REV.	DETAILS	DATE
2	TOWN PLANNING APPLICATION	08.11.2017
1	TOWN PLANNING REVIEW ISSUE	01.11.2017

Level 3, 246 Bourke Street
 Melbourne Victoria
 Australia 3000
 T +61 3 9600 2818
 F +61 3 9600 2819
 lyons@lyonsarch.com.au
 www.lyonsarch.com.au



PROJECT
**MOTHER TERESA
 BUILDING PROJECT**
 115B VICTORIA PARADE,
 MELBOURNE
DRAWING TITLE
LEVEL B3 FLOOR PLAN

FOR INFORMATION

TOWN PLANNING	SCALE	DATE
	1 : 100 @A0	10.11.2017
JOB No. DRAWN CHECKED	DATE	REVISION
AC02 JH EB	10.11.2017	
DRAWING No.		
TP30-05		2



CAR PARK SCHEDULE	
Description	
STANDARD CAR PARK 4900x2600	
LEVEL B7: 42	
STANDARD CAR PARK 4900x2600	
LEVEL B6: 42	
STANDARD CAR PARK 4900x2600	
LEVEL B5: 42	
STANDARD CAR PARK 4900x2600	
LEVEL B4: 42	
STANDARD CAR PARK 4900x2600	
LEVEL B3: 42	
STANDARD CAR PARK 4900x2600	
LEVEL B2: 31	
ACCESSIBLE CAR PARK 5400x2400	
LEVEL B2: 3	
TOTAL CAR PARKING SPACES: 244	

ALL DIMENSIONS ARE IN MILLIMETERS. DO NOT SCALE DRAWINGS FOR CRITICAL DIMENSIONS. CHECK DRAWING IS TO SCALE BY MEASURING SCALE BAR ABOVE. VERIFY ALL DIMENSIONS ON SITE BEFORE COMMENCING ANY WORK. SHOP DRAWINGS OR ORDERING MATERIALS.

PROJECT MANAGER
Aurecon
 Level 8, 850 Collins Street
 Docklands, VIC, 3008
 T (03) 9575 3747

SERVICES, ESD, & AV ENGINEERING
AECOM
 Collins Square, Level 10, Tower Two, 727 Collins Street
 Melbourne, VIC, 3000
 T (03) 9653 1234

STRUCTURAL, CIVIL & FACADE ENGINEERING
Arup
 Level 17, 1 Nicholson Street
 East Melbourne, VIC, 3002
 T (03) 9696 5500

BUILDING SURVEYOR
PLP Building Surveyors
 Level 4, 63 Exhibition Street
 Melbourne, VIC, 3000
 T (03) 9252 7940

COST CONSULTANT
WT Partnership
 Level 4, 42, 4 Riverside Quay
 Southbank, VIC, 3006
 T (03) 9887 3077

LANDSCAPE ARCHITECT
Aspect
 Level 1, 30-32 Essey Street
 Collingwood, Victoria, 3066
 T (03) 9477 8844
 melbourne@aspect.net.au

CLIENT
**Australian Catholic University
 St Patrick's Campus**
 Level 3, 174 Victoria Parade
 Melbourne, VIC, 3000
 T (03) 9230 8070

YOUNG STREET

NAPIER STREET

289



YOUNG STREET
TITLE BOUNDARY

NAPIER STREET
TITLE BOUNDARY

VICTORIA PARADE

VICTORIA PARADE

REV.	DETAILS	DATE
2	TOWN PLANNING APPLICATION	08.11.2017
1	TOWN PLANNING REVIEW ISSUE	01.11.2017

Level 3, 246 Bourke Street
 Melbourne Victoria
 Australia 3000
 T +61 3 9600 2818
 F +61 3 9600 2819
 lyons@lyonsarch.com.au
 www.lyonsarch.com.au



PROJECT
**MOTHER TERESA
 BUILDING PROJECT**
 115B VICTORIA PARADE,
 MELBOURNE
DRAWING TITLE
LEVEL B2 FLOOR PLAN

FOR INFORMATION

TOWN PLANNING

SCALE
 1 : 100 @A0

JOB No. DRAWN CHECKED DATE
 AC02 JH EB 10.11.2017

DRAWING No. REVISION
 TP30-06 2

1 BASEMENT LEVEL 2
 Scale: 1:100

TITLE BOUNDARY

CAR PARK SCHEDULE	
Description	
STANDARD CAR PARK 4900x2600	
LEVEL B7: 42	
STANDARD CAR PARK 4900x2600	
LEVEL B6: 42	
STANDARD CAR PARK 4900x2600	
LEVEL B5: 42	
STANDARD CAR PARK 4900x2600	
LEVEL B4: 42	
STANDARD CAR PARK 4900x2600	
LEVEL B3: 42	
STANDARD CAR PARK 4900x2600	
LEVEL B2: 31	
ACCESSIBLE CAR PARK 5400x2400	
LEVEL B2: 3	
TOTAL CAR PARKING SPACES: 244	

PROJECT MANAGER
Aurecon
 Level 8, 850 Collins Street
 Docklands, VIC, 3008
 T (03) 9575 3747

SERVICES, ESD, & AV ENGINEERING
AECOM
 Collins Square, Level 10, Tower Two, 727 Collins Street
 Melbourne, VIC 3000
 T (03) 9653 1234



STRUCTURAL, CIVIL & FACADE ENGINEERING
Arup
 Level 17, 1 Nicholson Street
 East Melbourne, VIC 3002
 T (03) 9696 5500

BUILDING SURVEYOR
PLP Building Surveyors
 Level 4, 43 Exhibition Street
 Melbourne, VIC 3000
 T (03) 9552 7940

COST CONSULTANT
WT Partnership
 Level 4, 42, 4 Riverside Quay
 Southbank, VIC 3006
 T (03) 9887 3077

LANDSCAPE ARCHITECT
Aspect
 Level 1, 30-32 Essey Street
 Collingwood, Victoria, 3066
 T (03) 9417 8844
 melbourne@aspect.net.au

CLIENT
**Australian Catholic University
 St Patrick's Campus**
 Level 3, 174 Victoria Parade
 Melbourne, VIC, 3000
 T (03) 9230 8070

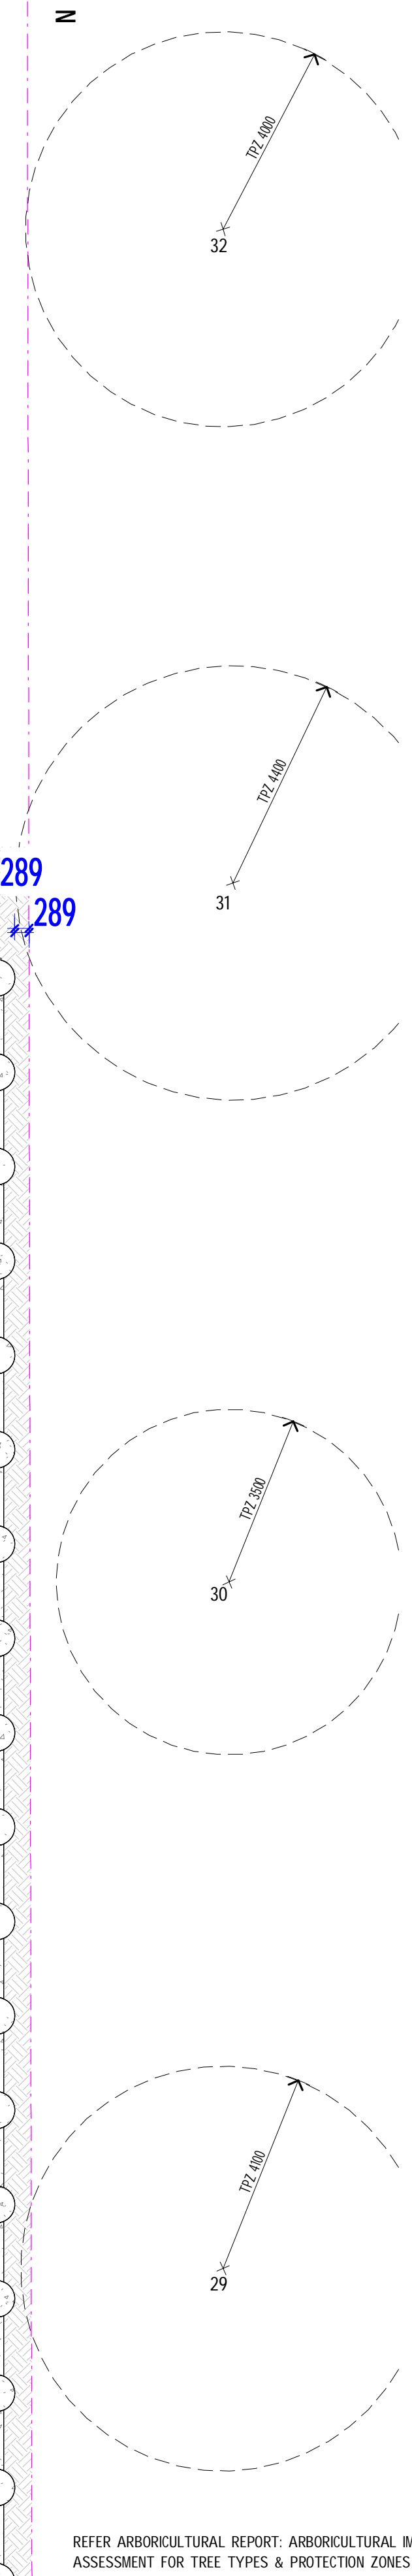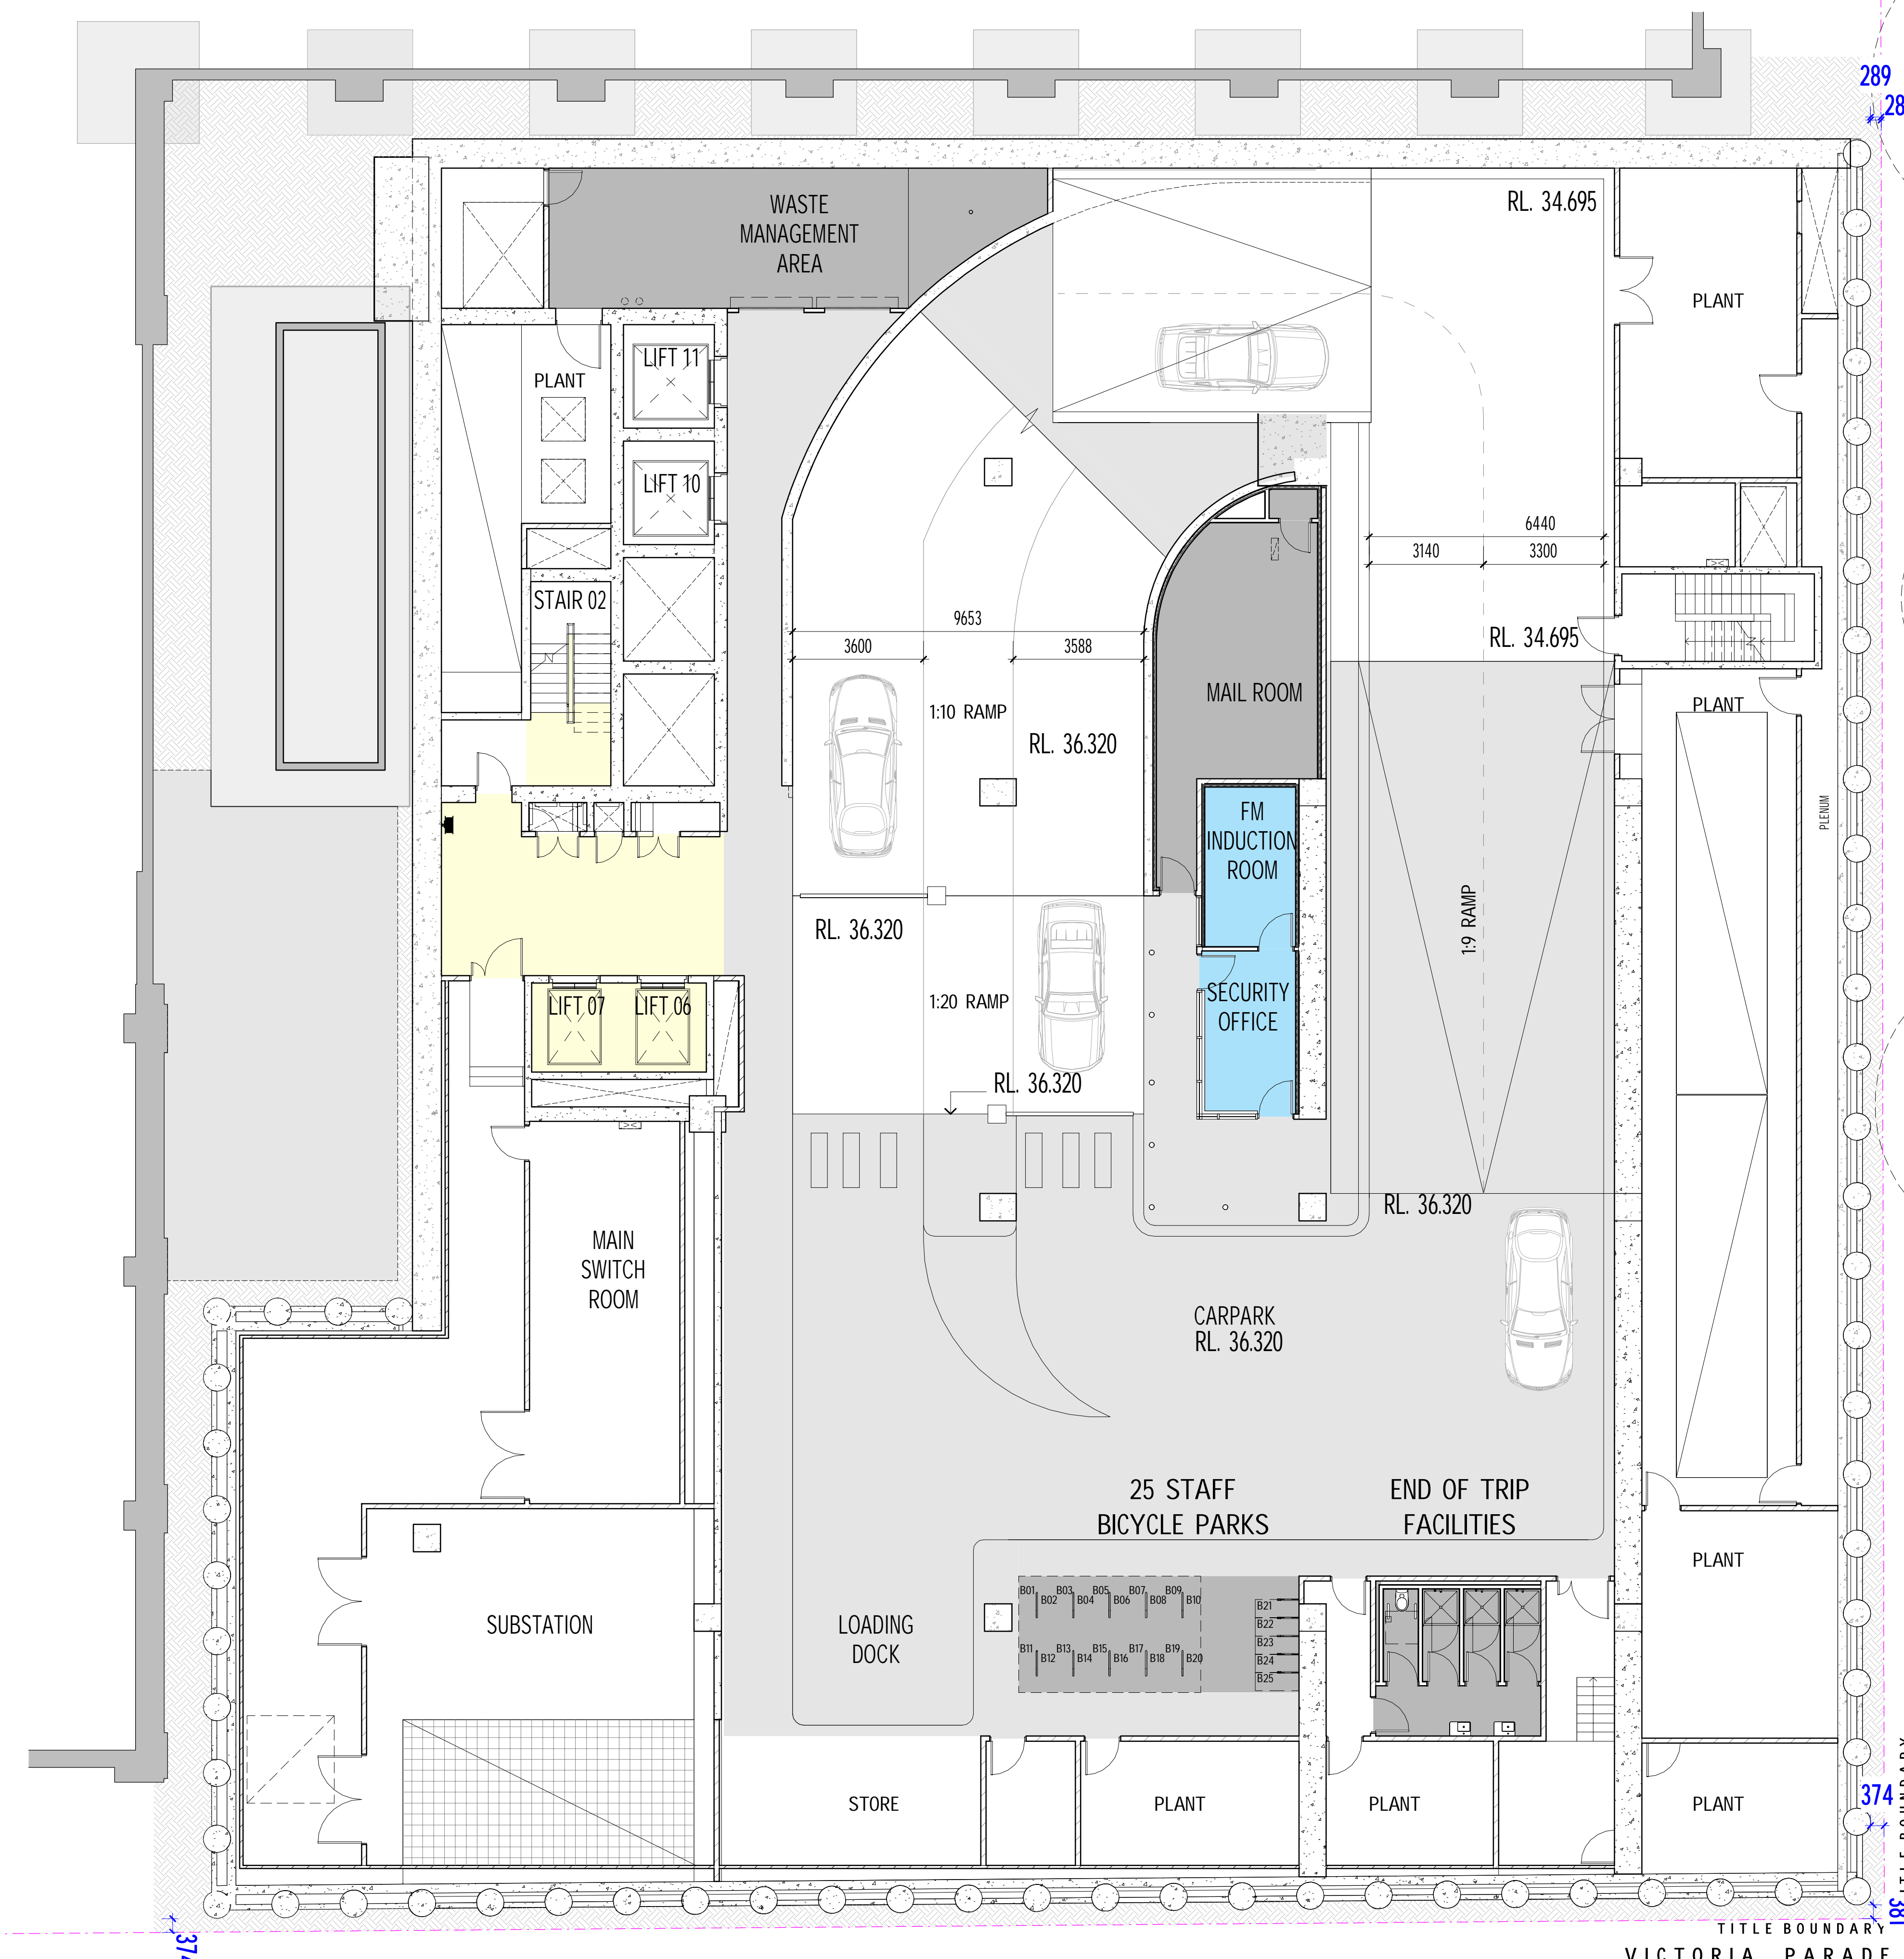

REFER ARBORICULTURAL REPORT: ARBORICULTURAL IMPACT ASSESSMENT FOR TREE TYPES & PROTECTION ZONES (OVER)

REV.	DETAILS	DATE
2	TOWN PLANNING APPLICATION	08.11.2017
1	TOWN PLANNING REVIEW ISSUE	01.11.2017

Level 3, 246 Bourke Street
 Melbourne Victoria
 Australia 3000
 T +61 3 9600 2818
 F +61 3 9600 2819
 lyons@lyonsarch.com.au
 www.lyonsarch.com.au




PROJECT
MOTHER TERESA BUILDING PROJECT
 115B VICTORIA PARADE,
 MELBOURNE
DRAWING TITLE
LEVEL B1 FLOOR PLAN

FOR INFORMATION		NORTH	
TOWN PLANNING		SCALE	
JOB No.	DRAWN	CHECKED	DATE
AC02	JH	EB	10.11.2017
DRAWING No.	REVISION		
TP30-07			2

REFER ARBORICULTURAL REPORT: ARBORICULTURAL IMPACT ASSESSMENT FOR TREE TYPES & PROTECTION ZONES (OVER)

1 BASEMENT LEVEL 1 Scale: 1:100

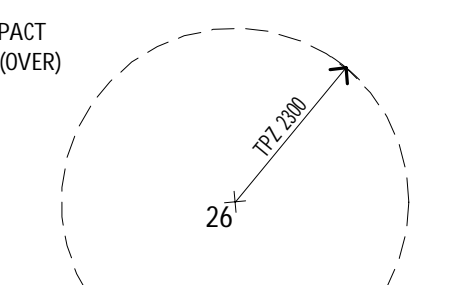

LITTLE VICTORIA STREET

LITTLE VICTORIA STREET

YOUNG STREET


NAPIER STREET

NAPIER STREET

VICTORIA PARADE

74 STUDENT/PUBLIC BICYCLE PARKS

74 STUDENT/PUBLIC BICYCLE PARKS

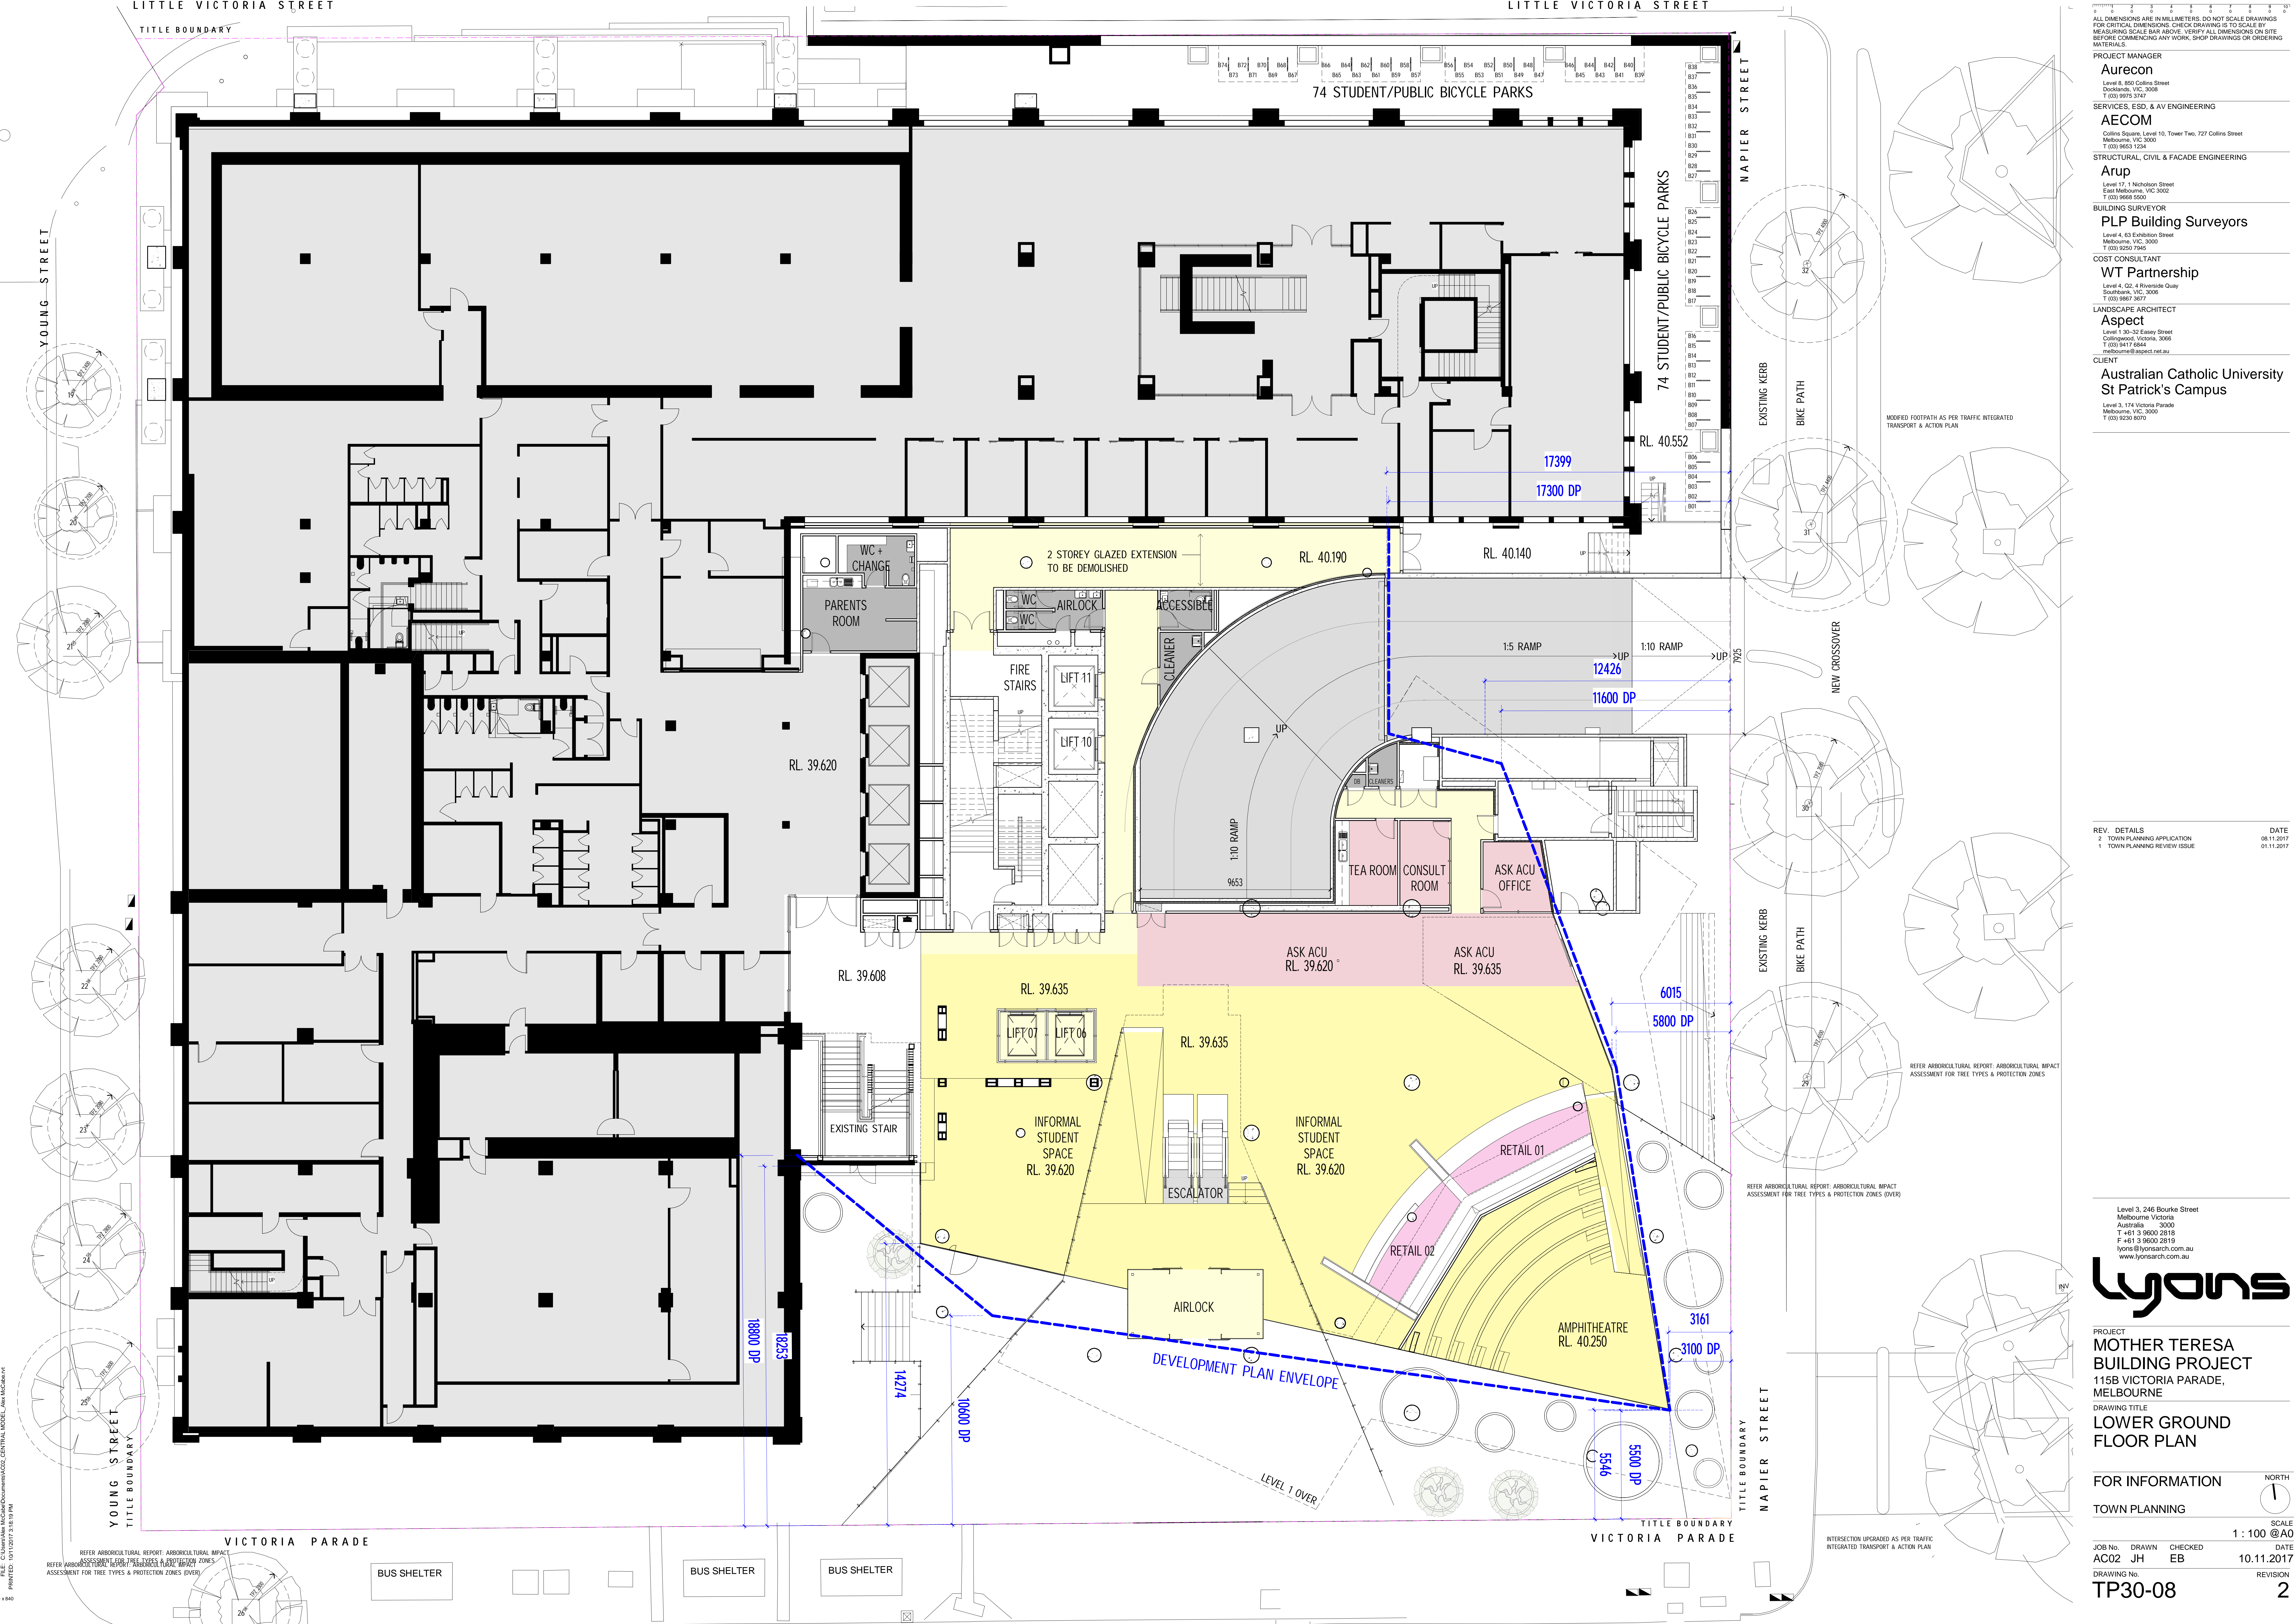

ALL DIMENSIONS ARE IN MILLIMETERS. DO NOT SCALE DRAWINGS FOR CRITICAL DIMENSIONS. CHECK DRAWING IS TO SCALE BY MEASURING SCALE BAR ABOVE. VERIFY ALL DIMENSIONS ON SITE BEFORE COMMENCING ANY WORK. SHOP DRAWINGS OR ORDERING MATERIALS.

PROJECT MANAGER
Aurecon
 Level 8, 850 Collins Street
 Docklands, VIC 3008
 T (03) 9575 3142

SERVICES, ESD, & AV ENGINEERING
AECOM
 Collins Square, Level 10, Tower Two, 727 Collins Street
 Melbourne, VIC 3000
 T (03) 9653 1234

STRUCTURAL, CIVIL & FACADE ENGINEERING
Arup
 Level 17, 1 Nicholson Street
 East Melbourne, VIC 3002
 T (03) 9666 5500

BUILDING SURVEYOR
PLP Building Surveyors
 Level 4, 63 Exhibition Street
 Melbourne, VIC 3000
 T (03) 9552 7145

COST CONSULTANT
WT Partnership
 Level 4, 02, 4 Riverside Quay
 Southbank, VIC 3006
 T (03) 9897 3077

LANDSCAPE ARCHITECT
Aspect
 Level 1, 30-32 Essay Street
 Collingwood, Victoria, 3066
 T (03) 9477 8844
 melbourne@aspect.net.au

CLIENT
**Australian Catholic University
 St Patrick's Campus**
 Level 3, 174 Victoria Parade
 Melbourne, VIC 3000
 T (03) 9230 8070

REV. DETAILS DATE
 2 TOWN PLANNING APPLICATION 08.11.2017
 1 TOWN PLANNING REVIEW ISSUE 01.11.2017

REFER ARBORICULTURAL REPORT: ARBORICULTURAL IMPACT ASSESSMENT FOR TREE TYPES & PROTECTION ZONES (OVER)

REFER ARBORICULTURAL REPORT: ARBORICULTURAL IMPACT ASSESSMENT FOR TREE TYPES & PROTECTION ZONES (OVER)

Level 3, 246 Bourke Street
 Melbourne Victoria
 Australia 3000
 T +61 3 9600 2818
 F +61 3 9600 2819
 lyons@lyonsarch.com.au
 www.lyonsarch.com.au

Lyons

PROJECT
**MOTHER TERESA
 BUILDING PROJECT**
 115B VICTORIA PARADE,
 MELBOURNE
 DRAWING TITLE
**LOWER GROUND
 FLOOR PLAN**


FOR INFORMATION NORTH

TOWN PLANNING SCALE
 1 : 100 @A0

JOB No. DRAWN CHECKED DATE
 AC02 JH EB 10.11.2017

DRAWING No. REVISION
 TP30-08 2

FILE: C:\Users\mcc\Documents\AC02_CENTRAL_MODEL_Aur_McKenzie.rvt
 PRINTED: 10/11/2017 3:18:10 PM
 A0 1189 x 840

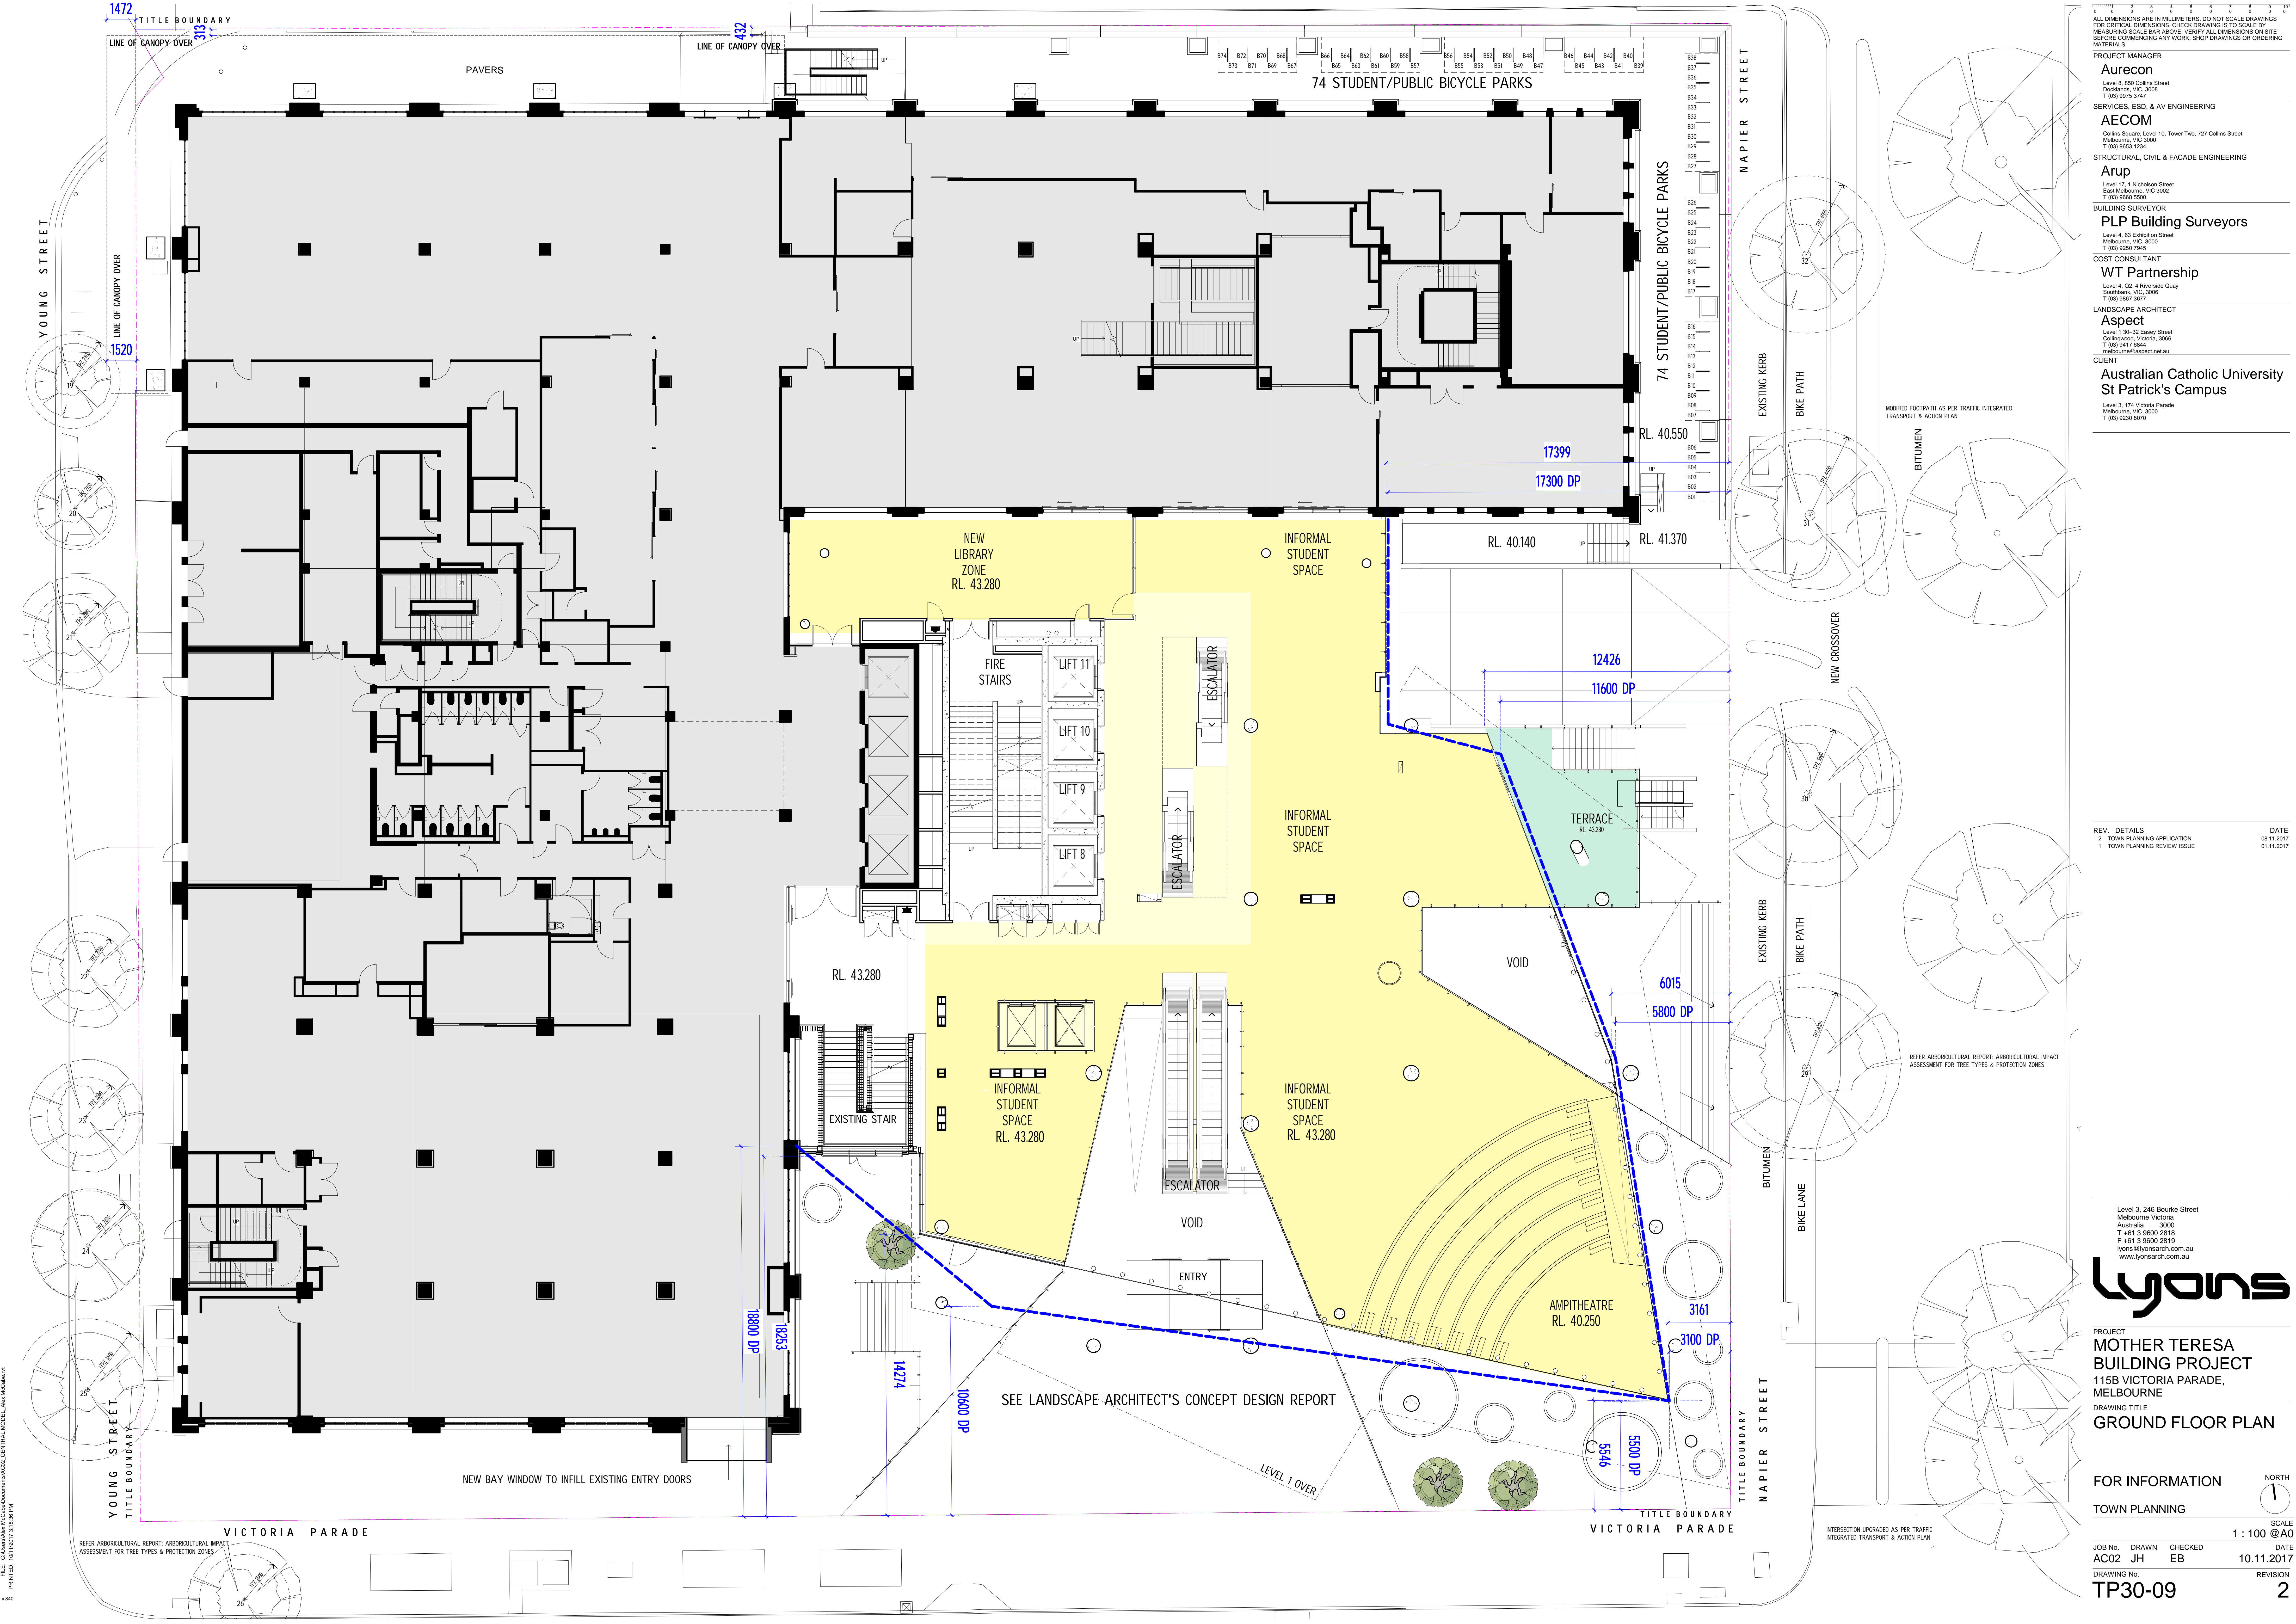

ALL DIMENSIONS ARE IN MILLIMETERS. DO NOT SCALE DRAWINGS FOR CRITICAL DIMENSIONS. CHECK DRAWING IS TO SCALE BY MEASURING SCALE BAR ABOVE. VERIFY ALL DIMENSIONS ON SITE BEFORE COMMENCING ANY WORK. SHOP DRAWINGS OR ORDERING MATERIALS.

PROJECT MANAGER
Aurecon
 Level 8, 850 Collins Street
 Docklands, VIC 3008
 T (03) 9653 1234

SERVICES, ESD, & AV ENGINEERING
AECOM
 Collins Square, Level 10, Tower Two, 727 Collins Street
 Melbourne, VIC 3000
 T (03) 9653 1234

STRUCTURAL, CIVIL & FACADE ENGINEERING
Arup
 Level 17, 1 Nicholson Street
 East Melbourne, VIC 3002
 T (03) 9655 5500

BUILDING SURVEYOR
PLP Building Surveyors
 Level 4, 63 Exhibition Street
 Melbourne, VIC 3000
 T (03) 9555 7945

COST CONSULTANT
WT Partnership
 Level 4, 47 Riverside Quay
 Southbank, VIC 3006
 T (03) 9697 3077

LANDSCAPE ARCHITECT
Aspect
 Level 1, 30-32 Essay Street
 Collingwood, Victoria, 3066
 T (03) 9477 8844
 melbourne@aspect.net.au

CLIENT
**Australian Catholic University
 St Patrick's Campus**
 Level 3, 174 Victoria Parade
 Melbourne, VIC 3000
 T (03) 9230 8079

REV. DETAILS
 2 TOWN PLANNING APPLICATION
 1 TOWN PLANNING REVIEW ISSUE

DATE
 08.11.2017
 01.11.2017

REFER ARBORICULTURAL REPORT: ARBORICULTURAL IMPACT ASSESSMENT FOR TREE TYPES & PROTECTION ZONES

REFER ARBORICULTURAL REPORT: ARBORICULTURAL IMPACT ASSESSMENT FOR TREE TYPES & PROTECTION ZONES

Level 3, 246 Bourke Street
 Melbourne Victoria
 Australia 3000
 T +61 3 9600 2818
 F +61 3 9600 2819
 lyons@lyonsarch.com.au
 www.lyonsarch.com.au

PROJECT
**MOTHER TERESA
 BUILDING PROJECT**
 115B VICTORIA PARADE,
 MELBOURNE
DRAWING TITLE
GROUND FLOOR PLAN

FOR INFORMATION

TOWN PLANNING

SCALE
 1 : 100 @A0

DATE
 10.11.2017

REVISION
 2

JOB No. DRAWN CHECKED
 AC02 JH EB

DRAWING No.
 TP30-09

FILE: C:\Users\mcc\Documents\PROJECTS\CENTRAL MODEL_Aur_MotherTeresa
 PRINTED: 10/11/2017 3:18:58 PM
 A0 1189 4840

ALL DIMENSIONS ARE IN MILLIMETERS. DO NOT SCALE DRAWINGS FOR CRITICAL DIMENSIONS. CHECK DRAWING IS TO SCALE BY MEASURING SCALE BAR ABOVE. VERIFY ALL DIMENSIONS ON SITE BEFORE COMMENCING ANY WORK. SHOP DRAWINGS OR ORDERING MATERIALS.

PROJECT MANAGER
Aurecon
 Level 8, 850 Collins Street
 Docklands, VIC 3008
 T (03) 9975 3747

SERVICES, ESD, & AV ENGINEERING
AECOM
 Collins Square, Level 10, Tower Two, 727 Collins Street
 Melbourne, VIC 3000
 T (03) 9553 1234

STRUCTURAL, CIVIL & FACADE ENGINEERING
Arup
 Level 17, 1 Nicholson Street
 East Melbourne, VIC 3002
 T (03) 9595 5000

BUILDING SURVEYOR
PLP Building Surveyors
 Level 4, 431 Exhibition Street
 Melbourne, VIC 3000
 T (03) 9595 7940

COST CONSULTANT
WT Partnership
 Level 4, Q2, 4 Riverside Quay
 Southbank, VIC 3006
 T (03) 9887 3677

LANDSCAPE ARCHITECT
 -
 Street
 city, state, postcode
 T (00) 0000 0000

CLIENT
Australian Catholic University
St Patrick's Campus
 Level 3, 174 Victoria Parade
 Melbourne, VIC 3000
 T (03) 9238 8070

REV. DETAILS DATE
 2 TOWN PLANNING APPLICATION 08.11.2017
 1 TOWN PLANNING REVIEW ISSUE 01.11.2017

Level 3, 246 Bourke Street
 Melbourne Victoria
 Australia 3000
 T +61 3 9600 2818
 F +61 3 9600 2819
 lyons@lyonsarch.com.au
 www.lyonsarch.com.au



PROJECT
MOTHER TERESA BUILDING PROJECT
 115B VICTORIA PARADE,
 MELBOURNE

DRAWING TITLE
LEVEL 1 FLOOR PLAN


FOR INFORMATION

TOWN PLANNING

SCALE
 1 : 100 @A0

DATE
 27.10.2017

REVISION
 2

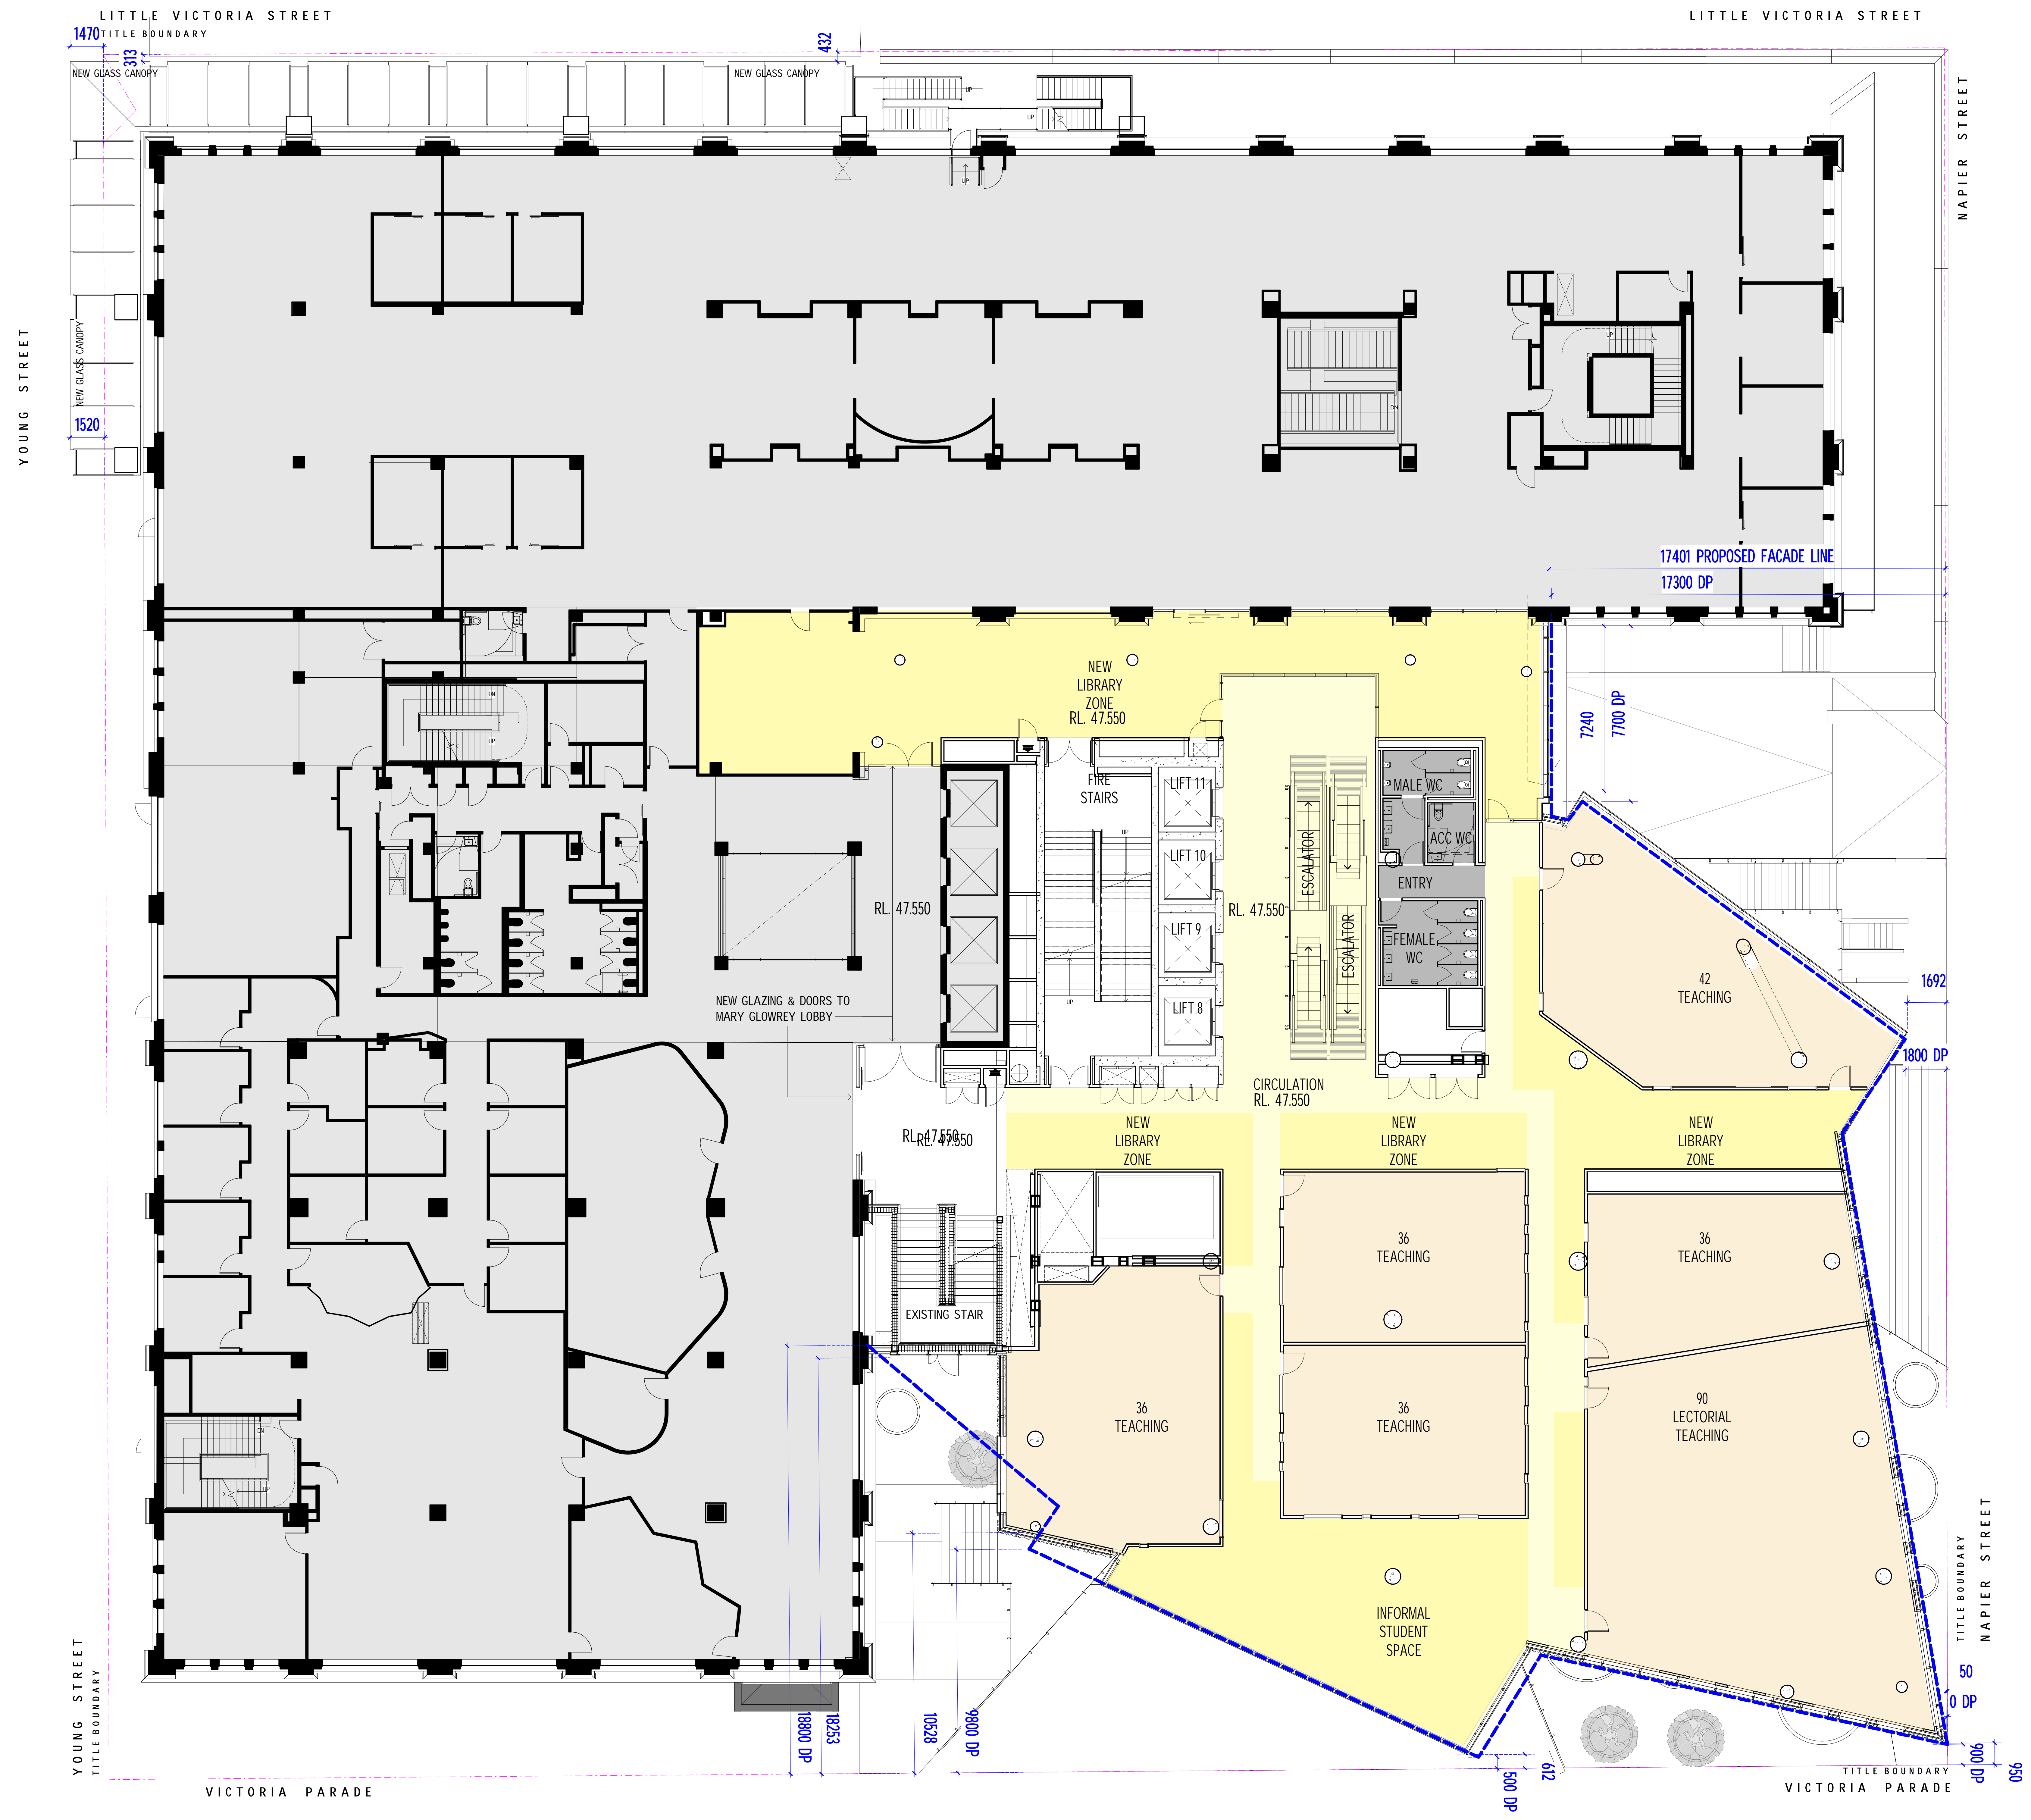

FILE: C:\Users\j\Documents\CENTRAL_MODEL_Edward Barry.rvt
 PRINTED: 01/11/2017 8:00:38 PM
 A0 1189 4940

ALL DIMENSIONS ARE IN MILLIMETERS. DO NOT SCALE DRAWINGS FOR CRITICAL DIMENSIONS. CHECK DRAWING IS TO SCALE BY MEASURING SCALE BAR ABOVE. VERIFY ALL DIMENSIONS ON SITE BEFORE COMMENCING ANY WORK. SHOP DRAWINGS OR ORDERING MATERIALS.

PROJECT MANAGER
Aurecon
 Level 8, 950 Collins Street
 Docklands, VIC 3008
 T (03) 9975 3147

SERVICES, ESD, & AV ENGINEERING
AECOM
 Collins Square, Level 10, Tower Two, 727 Collins Street
 Melbourne, VIC 3000
 T (03) 9553 1234

STRUCTURAL, CIVIL & FACADE ENGINEERING
Arup
 Level 17, 1 Nicholson Street
 East Melbourne, VIC 3002
 T (03) 9595 5000

BUILDING SURVEYOR
PLP Building Surveyors
 Level 4, 431 Exhibition Street
 Melbourne, VIC 3000
 T (03) 9550 7540

COST CONSULTANT
WT Partnership
 Level 4, Q2, 4 Riverside Quay
 Southbank, VIC 3006
 T (03) 9887 3677


LANDSCAPE ARCHITECT
 -
 Street
 city, state, postcode
 T (00) 0000 0000

CLIENT
Australian Catholic University
St Patrick's Campus
 Level 3, 174 Victoria Parade
 Melbourne, VIC 3000
 T (03) 9238 8070

YOUNG STREET

NAPIER STREET

NAPIER STREET

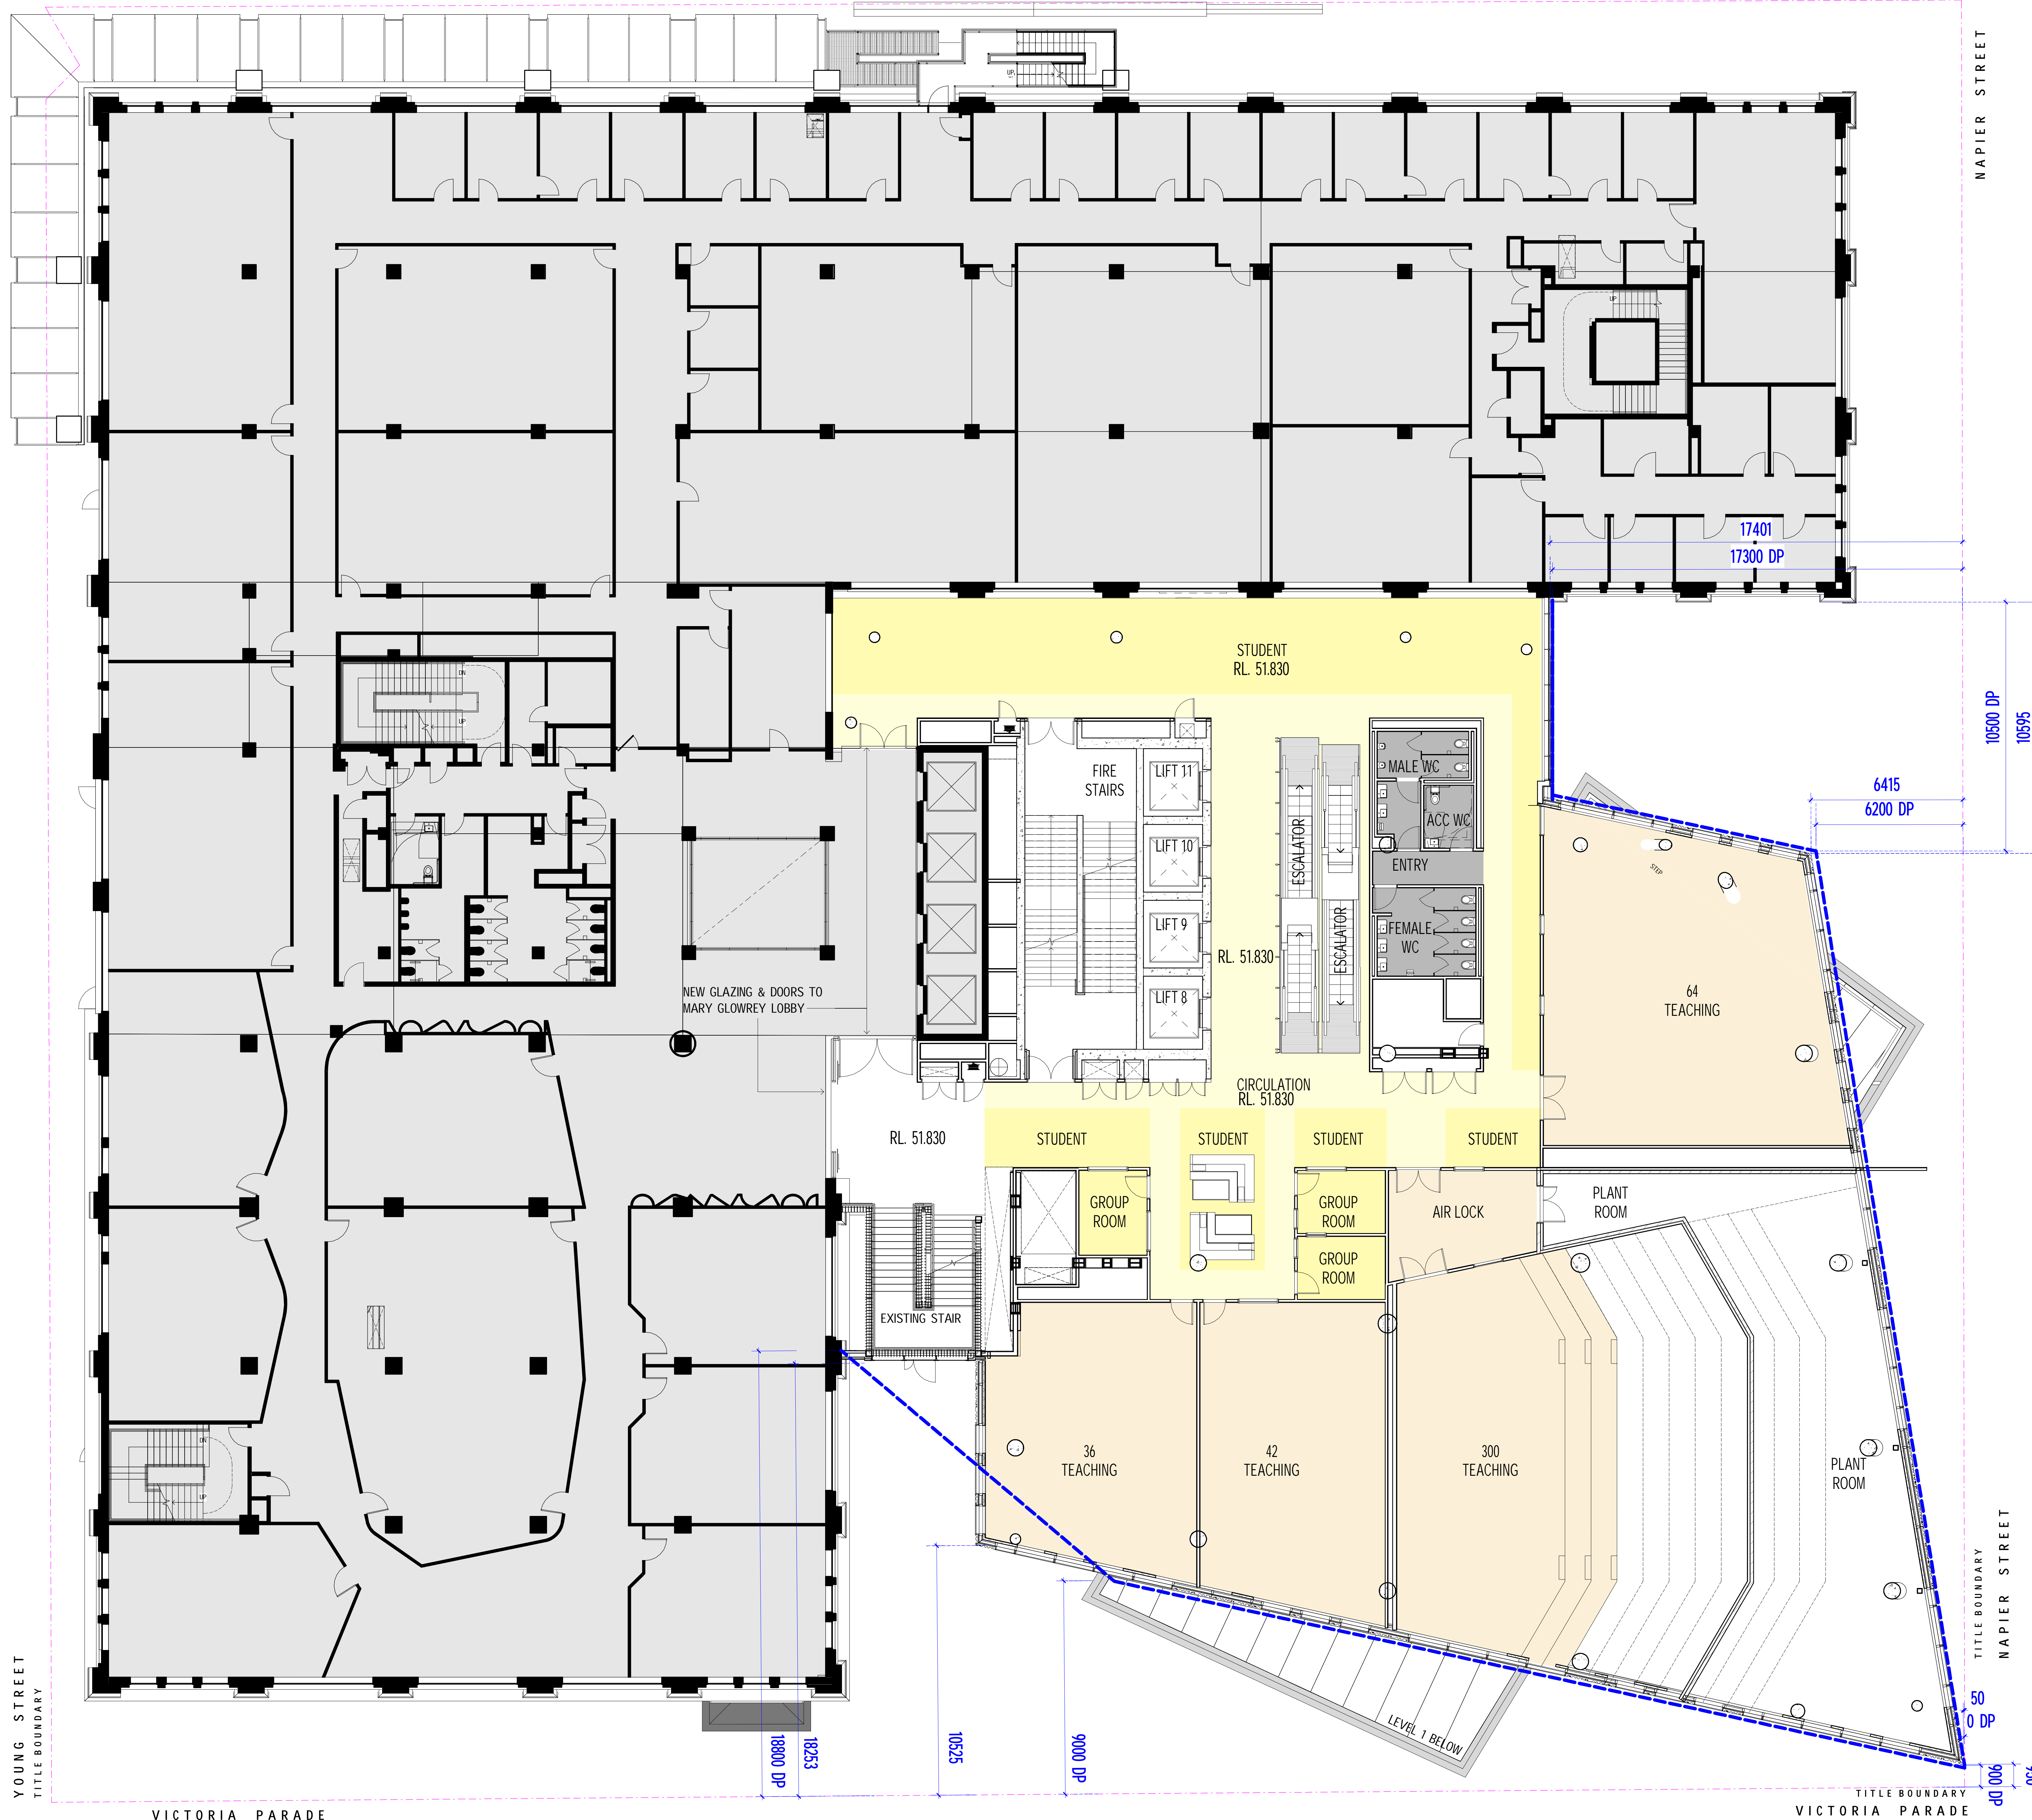

REV.	DETAILS	DATE
2	TOWN PLANNING APPLICATION	08.11.2017
1	TOWN PLANNING REVIEW ISSUE	01.11.2017

Level 3, 246 Bourke Street
 Melbourne Victoria
 Australia 3000
 T +61 3 9600 2818
 F +61 3 9600 2819
 lyons@lyonsarch.com.au
 www.lyonsarch.com.au



PROJECT
MOTHER TERESA BUILDING PROJECT
 115B VICTORIA PARADE,
 MELBOURNE

DRAWING TITLE
LEVEL 2 FLOOR PLAN

FOR INFORMATION

TOWN PLANNING	SCALE	NORTH
	1 : 100 @A0	
JOB No. AC02	DRAWN JH	CHECKED EB
	DATE 27.10.2017	REVISION 2
DRAWING No. TP30-11		

ALL DIMENSIONS ARE IN MILLIMETERS. DO NOT SCALE DRAWINGS FOR CRITICAL DIMENSIONS. CHECK DRAWING IS TO SCALE BY MEASURING SCALE BAR ABOVE. VERIFY ALL DIMENSIONS ON SITE BEFORE COMMENCING ANY WORK. SHOP DRAWINGS OR ORDERING MATERIALS.

PROJECT MANAGER
Aurecon
 Level 8, 950 Collins Street
 Docklands, VIC 3008
 T (03) 9973 3747

SERVICES, ESD, & AV ENGINEERING
AECOM
 Collins Square, Level 10, Tower Two, 727 Collins Street
 Melbourne, VIC 3000
 T (03) 9552 1234

STRUCTURAL, CIVIL & FACADE ENGINEERING
Arup
 Level 17, 5 Nicholson Street
 East Melbourne, VIC 3002
 T (03) 9559 5555

BUILDING SURVEYOR
PLP Building Surveyors
 Level 4, 431 Exhibition Street
 Melbourne, VIC 3000
 T (03) 9559 7540


COST CONSULTANT
WT Partnership
 Level 4, Q2, 4 Riverside Quay
 Southbank, VIC 3006
 T (03) 9867 3677

LANDSCAPE ARCHITECT
 -
 Street
 city, state, postcode
 T (00) 0000 0000

CLIENT
Australian Catholic University
St Patrick's Campus
 Level 3, 174 Victoria Parade
 Melbourne, VIC 3000
 T (03) 9238 8970

YOUNG STREET

NAPIER STREET

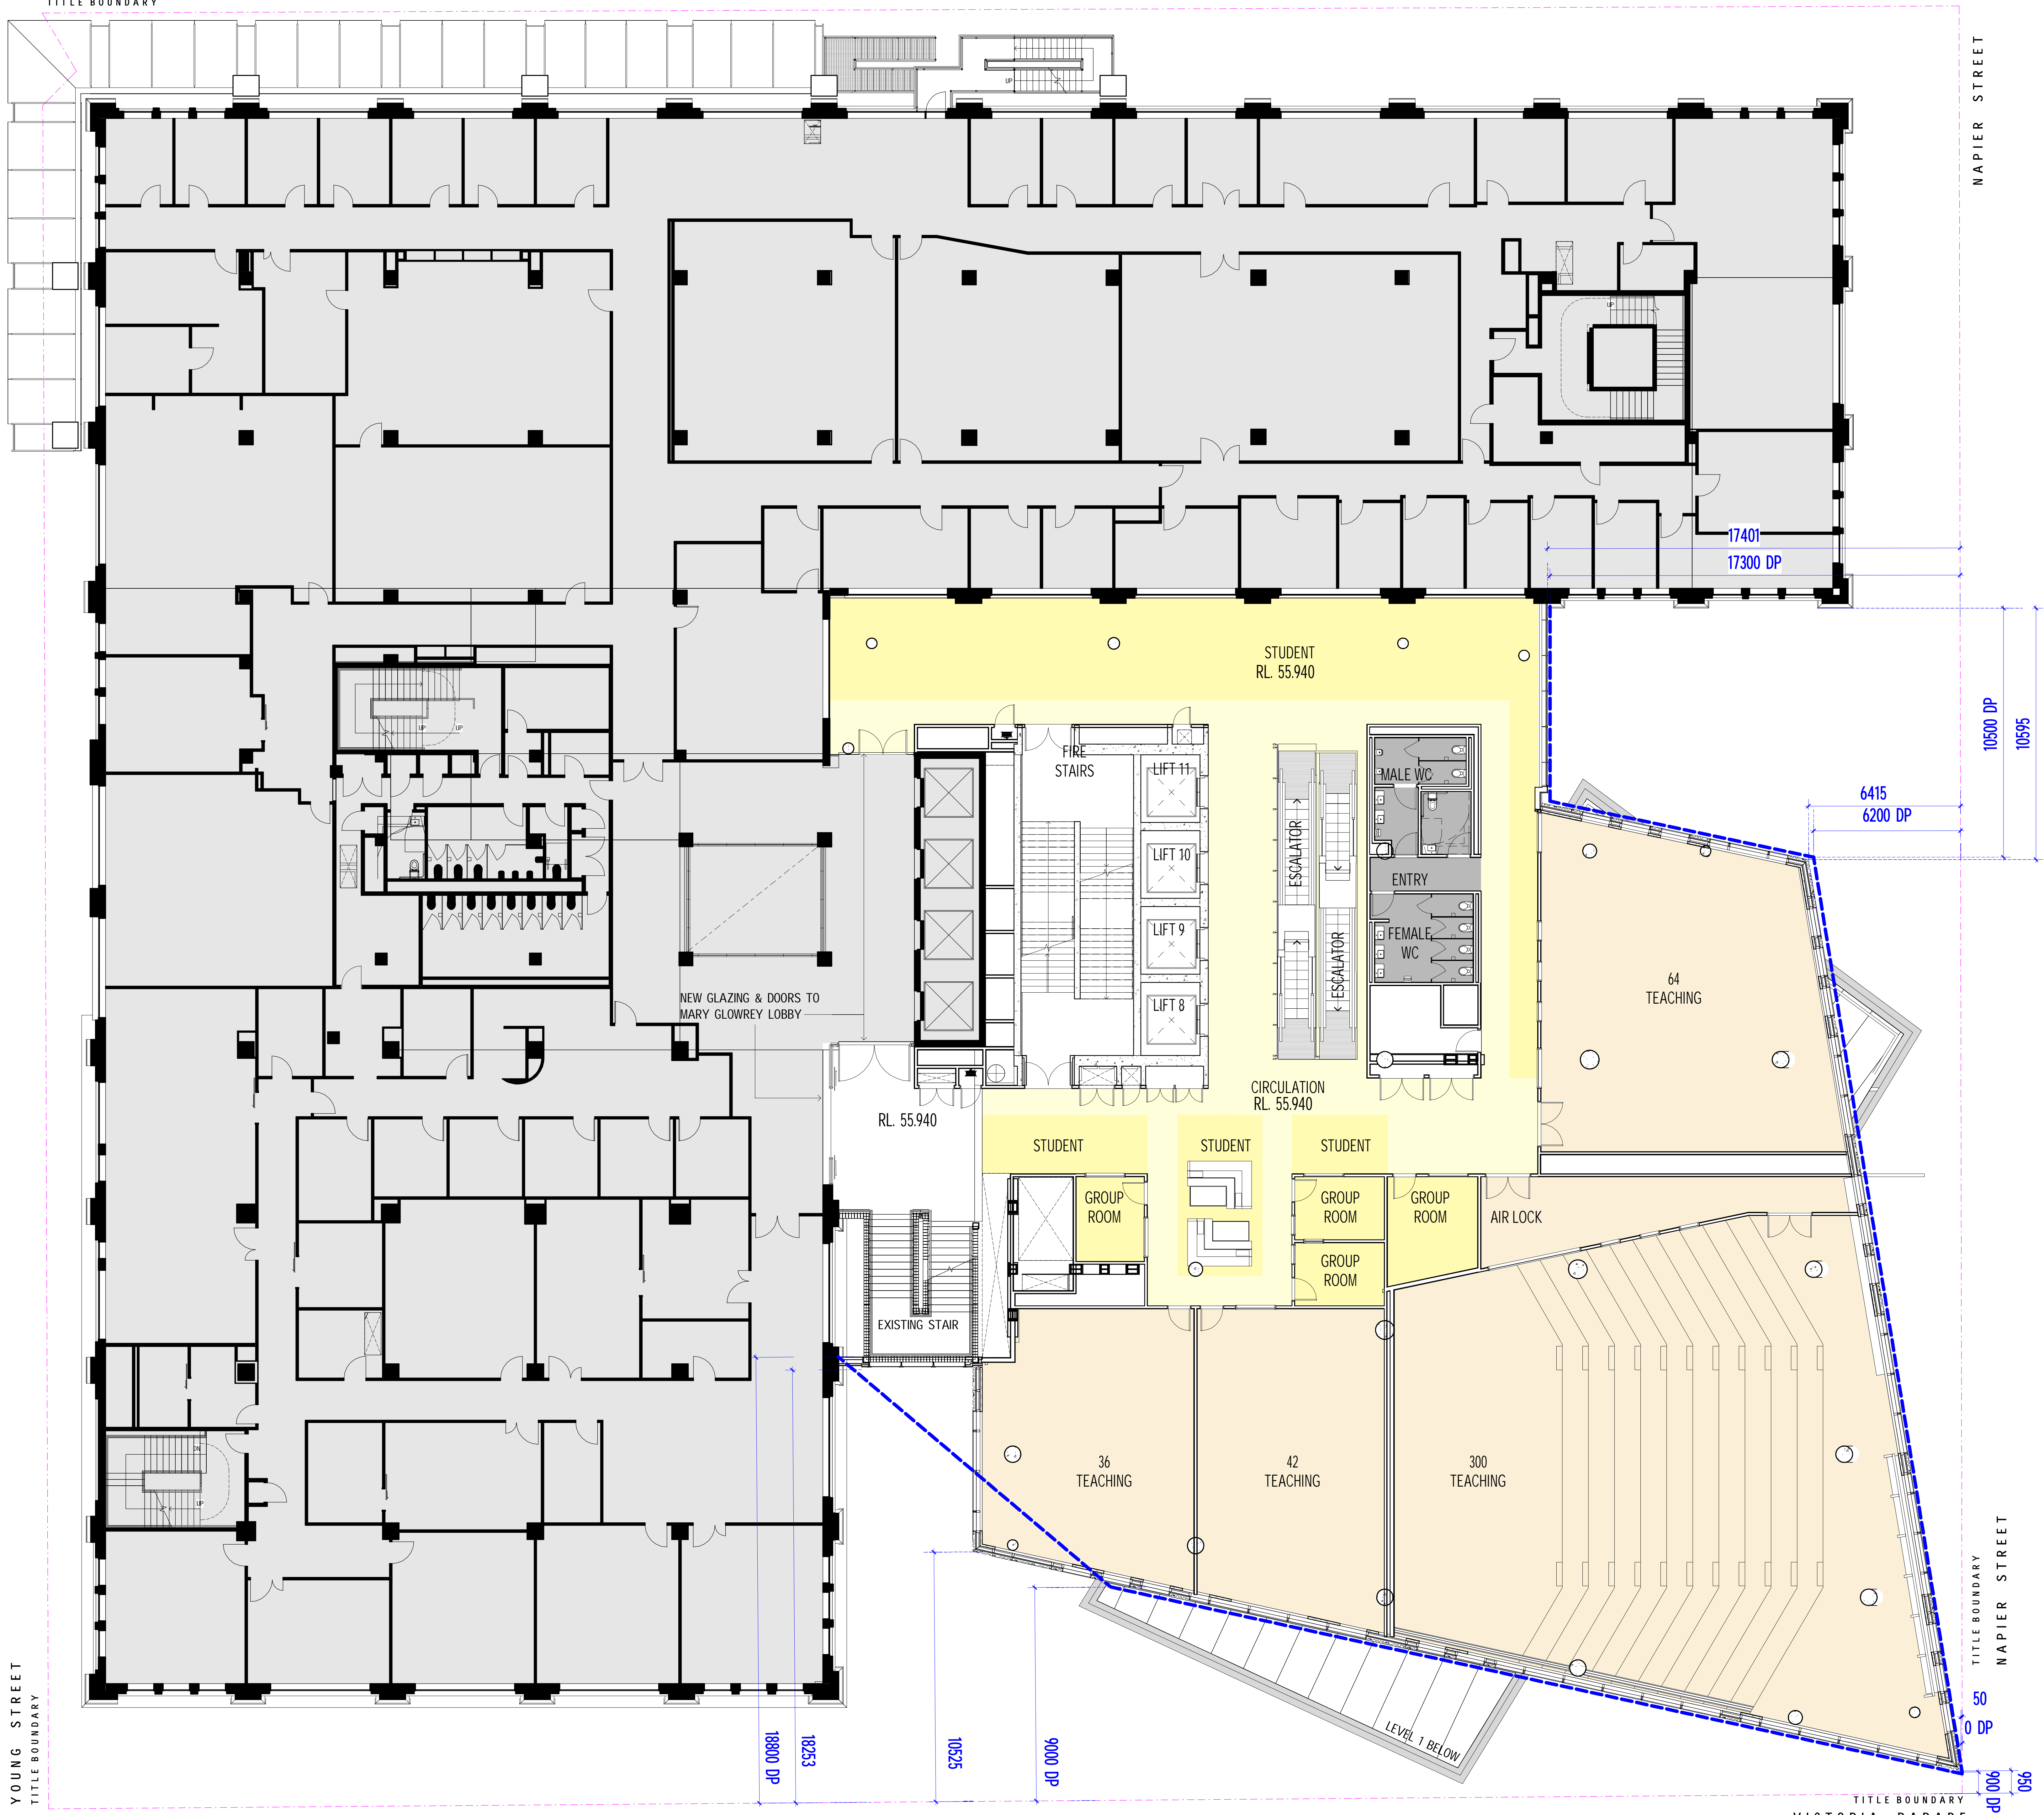

REV.	DETAILS	DATE
2	TOWN PLANNING APPLICATION	08.11.2017
1	TOWN PLANNING REVIEW ISSUE	01.11.2017

Level 3, 246 Bourke Street
 Melbourne Victoria
 Australia 3000
 T +61 3 9600 2818
 F +61 3 9600 2819
 lyons@lyonsarch.com.au
 www.lyonsarch.com.au



PROJECT
MOTHER TERESA
BUILDING PROJECT
 115B VICTORIA PARADE,
 MELBOURNE

DRAWING TITLE
LEVEL 3 FLOOR PLAN

FOR INFORMATION


TOWN PLANNING

JOB No.	DRAWN	CHECKED	DATE
AC02	JH	EB	27.10.2017

DRAWING No.
TP30-12

REVISION
2

FILE: C:\Users\AC02\Documents\TP30-12\LEVEL 3_FLOOR PLAN.dwg
 PRINTED: 01/11/2017 8:01:01 PM
 A0 1189 4940

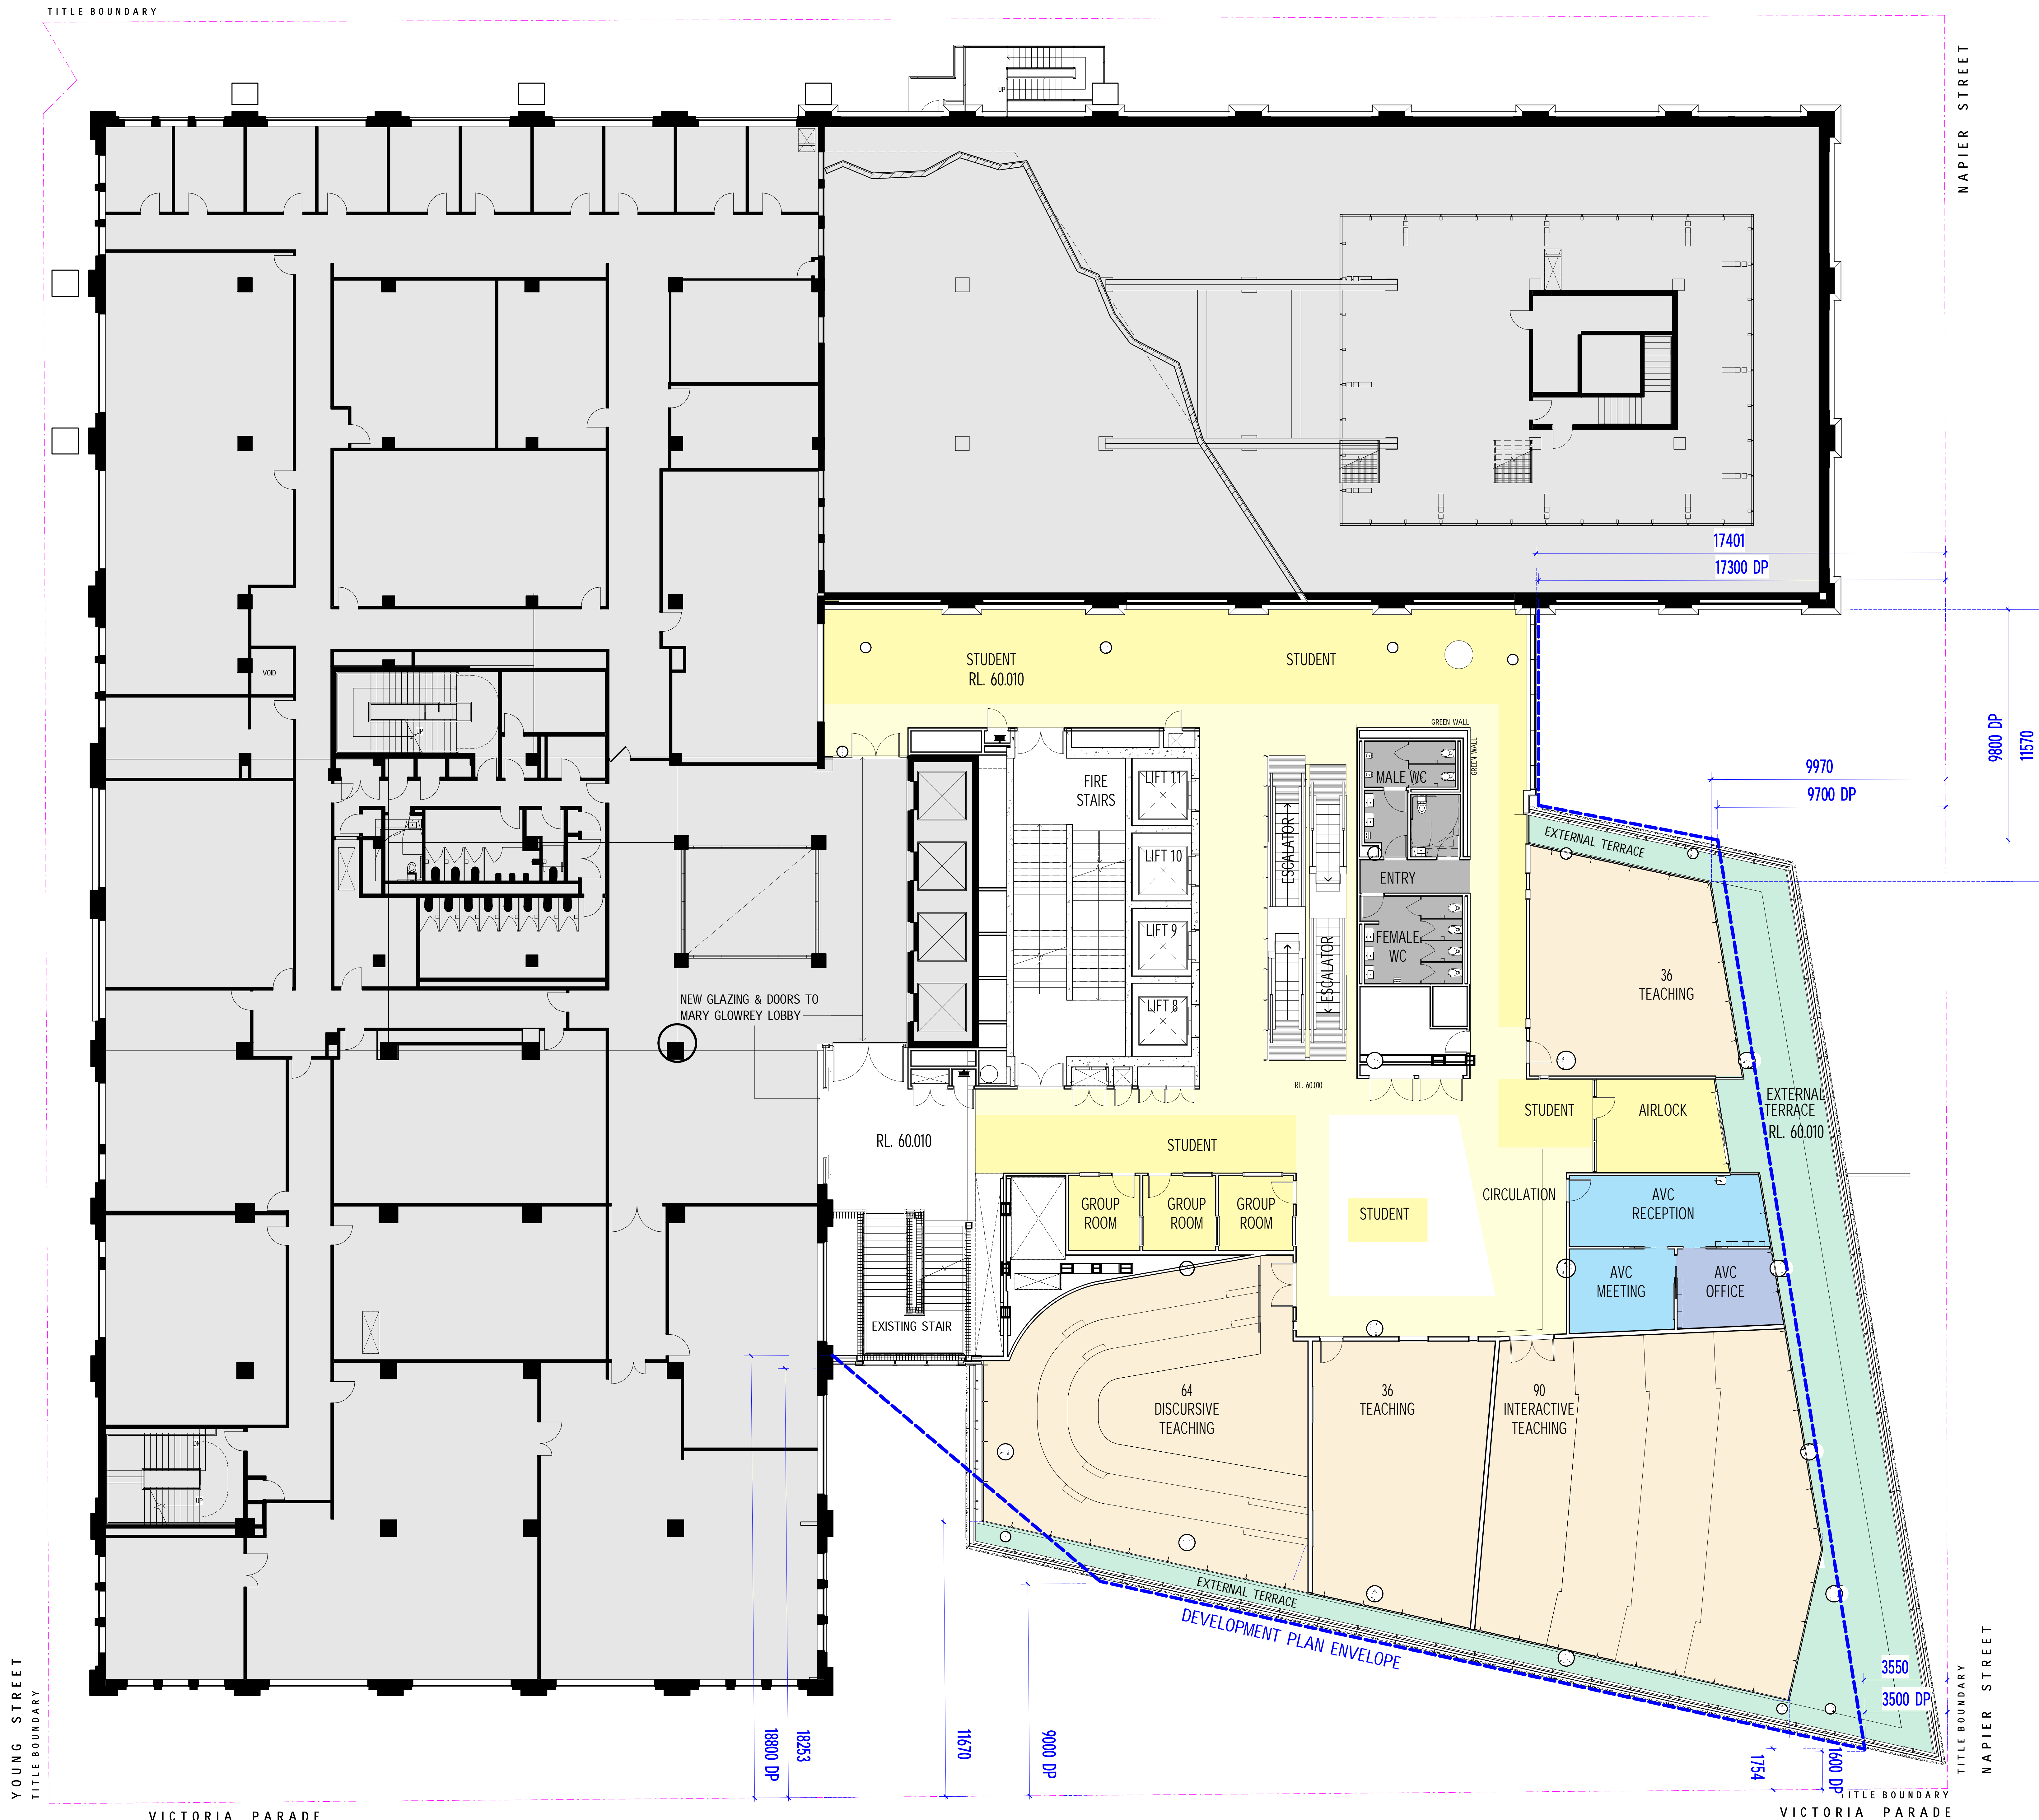

VICTORIA PARADE

LEVEL 4
Scale: 1:100

VICTORIA PARADE

ALL DIMENSIONS ARE IN MILLIMETERS. DO NOT SCALE DRAWINGS FOR CRITICAL DIMENSIONS. CHECK DRAWING IS TO SCALE BY MEASURING SCALE BAR ABOVE. VERIFY ALL DIMENSIONS ON SITE BEFORE COMMENCING ANY WORK. SHOP DRAWINGS OR ORDERING MATERIALS.

PROJECT MANAGER
Aurecon
 Level 8, 450 Collins Street
 Docklands, VIC 3008
 T (03) 9975 3747

SERVICES, ESD, & AV ENGINEERING
AECOM
 Collins Square, Level 10, Tower Two, 727 Collins Street
 Melbourne, VIC 3000
 T (03) 9553 1234

STRUCTURAL, CIVIL & FACADE ENGINEERING
Arup
 Level 17, 1 Nicholson Street
 East Melbourne, VIC 3002
 T (03) 9559 5555

BUILDING SURVEYOR
PLP Building Surveyors
 Level 4, 431 Exhibition Street
 Melbourne, VIC 3000
 T (03) 9550 7540

COST CONSULTANT
WT Partnership
 Level 4, Q2, 4 Riverside Quay
 Southbank, VIC 3006
 T (03) 9867 3677

LANDSCAPE ARCHITECT
 Street
 city, state, postcode
 T (00) 0000 0000

CLIENT
Australian Catholic University
St Patrick's Campus
 Level 3, 174 Victoria Parade
 Melbourne, VIC 3000
 T (03) 9238 8970

REV.	DETAILS	DATE
2	TOWN PLANNING APPLICATION	08.11.2017
1	TOWN PLANNING REVIEW ISSUE	01.11.2017

Level 3, 246 Bourke Street
 Melbourne Victoria
 Australia 3000
 T +61 3 9600 2818
 F +61 3 9600 2819
 lyons@lyonsarch.com.au
 www.lyonsarch.com.au



PROJECT
MOTHER TERESA
BUILDING PROJECT
 115B VICTORIA PARADE,
 MELBOURNE

DRAWING TITLE
LEVEL 4 FLOOR PLAN


FOR INFORMATION

TOWN PLANNING

SCALE
1:100 @A0

JOB No. DRAWN CHECKED DATE
AC02 JH EB 27.10.2017

DRAWING No. REVISION
TP30-13 2

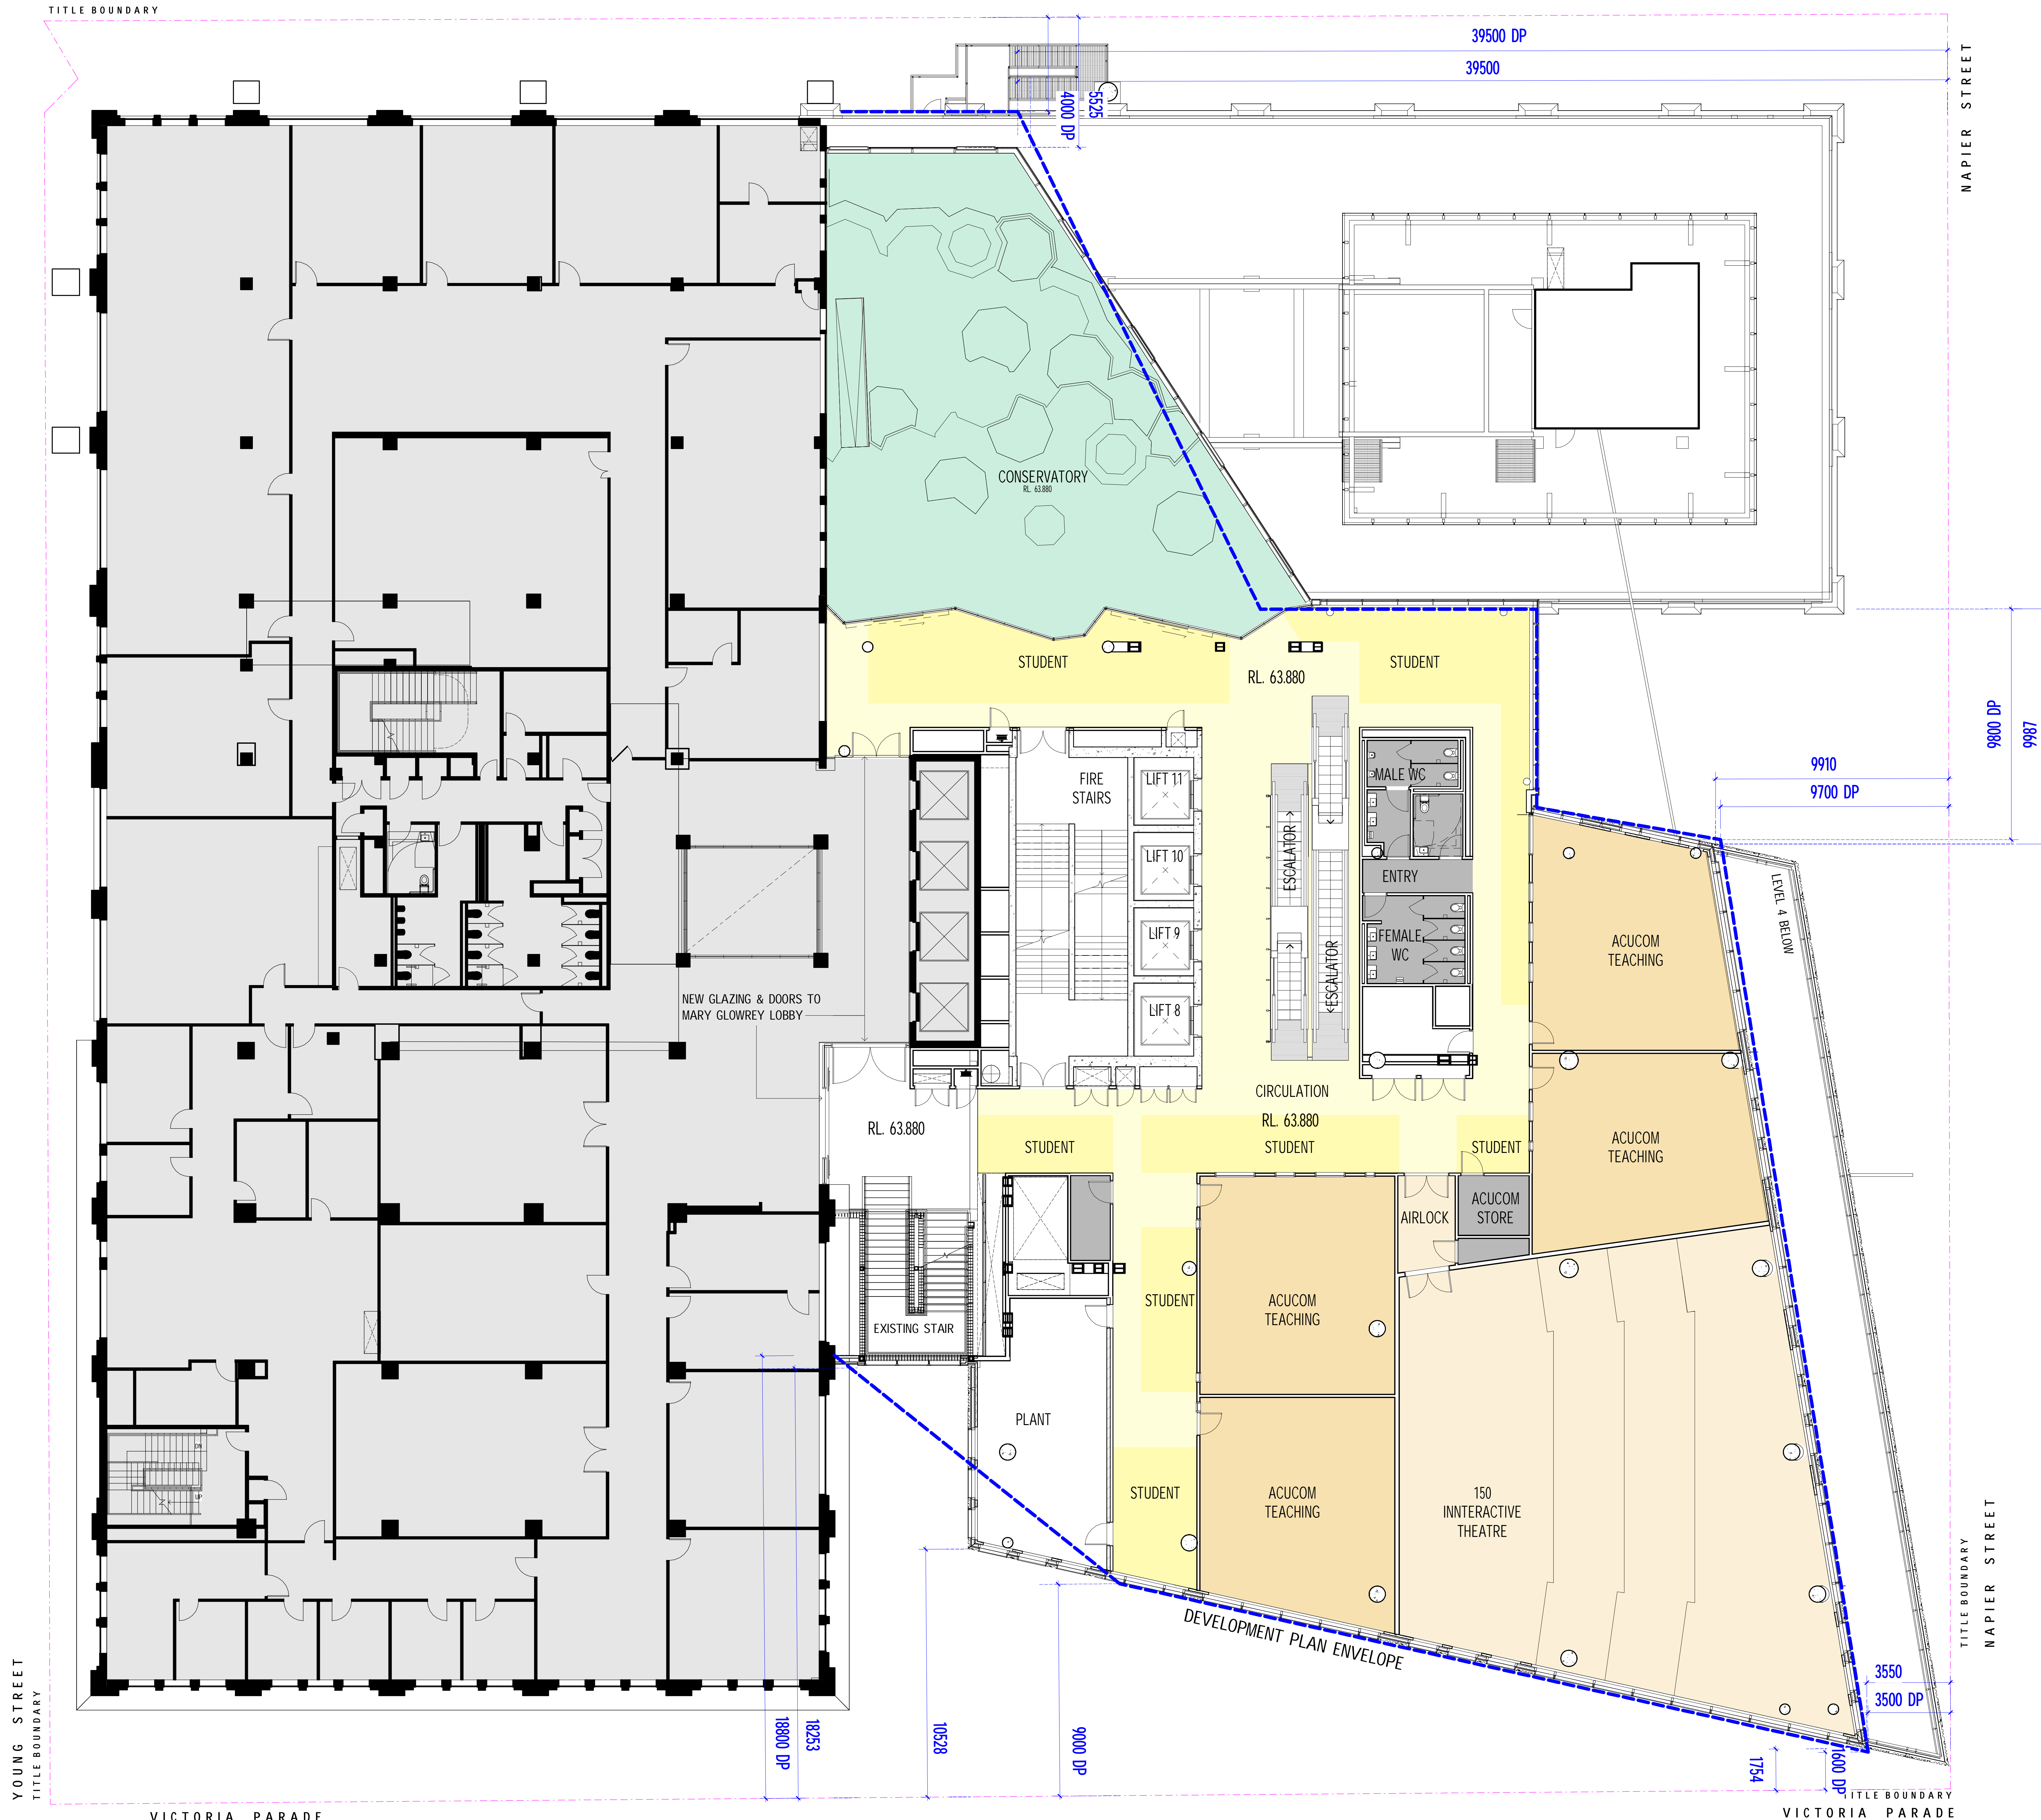

ALL DIMENSIONS ARE IN MILLIMETERS. DO NOT SCALE DRAWINGS FOR CRITICAL DIMENSIONS. CHECK DRAWING IS TO SCALE BY MEASURING SCALE BAR ABOVE. VERIFY ALL DIMENSIONS ON SITE BEFORE COMMENCING ANY WORK. SHQP DRAWINGS OR ORDERING MATERIALS.

PROJECT MANAGER
Aurecon
 Level 8, 450 Collins Street
 Docklands, VIC 3008
 T (03) 9975 3747

SERVICES, ESD, & AV ENGINEERING
AECOM
 Collins Square, Level 10, Tower Two, 727 Collins Street
 Melbourne, VIC 3000
 T (03) 9552 1234

STRUCTURAL, CIVIL & FACADE ENGINEERING
Arup
 Level 17, 1 Nicholson Street
 East Melbourne, VIC 3002
 T (03) 9595 5000

BUILDING SURVEYOR
PLP Building Surveyors
 Level 4, 431 Exhibition Street
 Melbourne, VIC 3000
 T (03) 9550 7540

COST CONSULTANT
WT Partnership
 Level 4, Q2, 4 Riverside Quay
 Southbank, VIC 3006
 T (03) 9887 3677

LANDSCAPE ARCHITECT
 -
 Street
 city, state, postcode
 T (00) 0000 0000

CLIENT
**Australian Catholic University
 St Patrick's Campus**
 Level 3, 174 Victoria Parade
 Melbourne, VIC 3000
 T (03) 9238 8070

REV.	DETAILS	DATE
2	TOWN PLANNING APPLICATION	08.11.2017
1	TOWN PLANNING REVIEW ISSUE	01.11.2017

Level 3, 246 Bourke Street
 Melbourne Victoria
 Australia 3000
 T +61 3 9600 2818
 F +61 3 9600 2819
 lyons@lyonsarch.com.au
 www.lyonsarch.com.au



PROJECT
**MOTHER TERESA
 BUILDING PROJECT**
 115B VICTORIA PARADE,
 MELBOURNE

DRAWING TITLE
LEVEL 5 FLOOR PLAN

FOR INFORMATION

TOWN PLANNING	SCALE
1:100 @A0	NORTH
JOB No. AC02	DRAWN JH
CHECKED EB	DATE 27.10.2017
DRAWING No. TP30-14	REVISION 2



ALL DIMENSIONS ARE IN MILLIMETERS. DO NOT SCALE DRAWINGS FOR CRITICAL DIMENSIONS. CHECK DRAWING IS TO SCALE BY MEASURING SCALE BAR ABOVE. VERIFY ALL DIMENSIONS ON SITE BEFORE COMMENCING ANY WORK. SH&P DRAWINGS OR ORDERING MATERIALS.

PROJECT MANAGER
Aurecon
 Level 8, 850 Collins Street
 Docklands, VIC, 3008
 T (03) 9575 3147

SERVICES, ESD, & AV ENGINEERING
AECOM
 Collins Square, Level 10, Tower Two, 727 Collins Street
 Melbourne, VIC, 3000
 T (03) 9553 1234

STRUCTURAL, CIVIL & FACADE ENGINEERING
Arup
 Level 17, 5 Nicholson Street
 East Melbourne, VIC 3002
 T (03) 9559 5555

BUILDING SURVEYOR
PLP Building Surveyors
 Level 4, 431 Exhibition Street
 Melbourne, VIC, 3000
 T (03) 9550 7540

COST CONSULTANT
WT Partnership
 Level 4, Q2, 4 Riverside Quay
 Southbank, VIC, 3006
 T (03) 9867 3677

LANDSCAPE ARCHITECT
 -
 Street, city, state, postcode
 T (00) 0000 0000

CLIENT
**Australian Catholic University
 St Patrick's Campus**
 Level 3, 174 Victoria Parade
 Melbourne, VIC, 3000
 T (03) 9226 8070

REV.	DETAILS	DATE
2	TOWN PLANNING APPLICATION	08.11.2017
1	TOWN PLANNING REVIEW ISSUE	01.11.2017

Level 3, 246 Bourke Street
 Melbourne Victoria
 Australia 3000
 T +61 3 9600 2818
 F +61 3 9600 2819
 lyons@lyonsarch.com.au
 www.lyonsarch.com.au



PROJECT
**MOTHER TERESA
 BUILDING PROJECT**
 115B VICTORIA PARADE,
 MELBOURNE

DRAWING TITLE
LEVEL 6 FLOOR PLAN

FOR INFORMATION

TOWN PLANNING	SCALE	NORTH
	1 : 100 @A0	
JOB No. AC02 JH	DRAWN EB	CHECKED EB
DRAWING No. TP30-15	DATE 27.10.2017	REVISION 2

FILE: C:\Users\j\Documents\CENTRAL MODEL - Edward Barry.rvt
 PRINTED: 01/11/2017 8:01:48 PM
 A0 1189 x 840



YOUNG STREET
 LITTLE VICTORIA STREET
 VICTORIA PARADE
 NAPIER STREET

ALL DIMENSIONS ARE IN MILLIMETERS. DO NOT SCALE DRAWINGS FOR CRITICAL DIMENSIONS. CHECK DRAWING IS TO SCALE BY MEASURING SCALE BAR ABOVE. VERIFY ALL DIMENSIONS ON SITE BEFORE COMMENCING ANY WORK. SHOP DRAWINGS OR ORDERING MATERIALS.
 PROJECT MANAGER
Aurecon
 Level 8, 955 Collins Street
 Docklands, VIC, 3008
 T (03) 9975 3147
 SERVICES, ESD, & AV ENGINEERING
AECOM
 Collins Square, Level 10, Tower Two, 727 Collins Street
 Melbourne, VIC, 3000
 T (03) 9553 1234
 STRUCTURAL, CIVIL & FACADE ENGINEERING
Arup
 Level 17, 1 Nicholson Street
 East Melbourne, VIC 3002
 T (03) 9559 5000
 BUILDING SURVEYOR
PLP Building Surveyors
 Level 4, 431 Exhibition Street
 Melbourne, VIC, 3000
 T (03) 9550 7940
 COST CONSULTANT
WT Partnership
 Level 4, Q2, 4 Riverside Quay
 Southbank, VIC, 3009
 T (03) 9867 3677
 LANDSCAPE ARCHITECT
 -
 Street
 City, state, postcode
 T (00) 0000 0000
 CLIENT
Australian Catholic University
St Patrick's Campus
 Level 3, 174 Victoria Parade
 Melbourne, VIC, 3000
 T (03) 9238 8970

REV.	DETAILS	DATE
2	TOWN PLANNING APPLICATION	08.11.2017
1	TOWN PLANNING REVIEW ISSUE	01.11.2017

Level 3, 246 Bourke Street
 Melbourne Victoria
 Australia 3000
 T +61 3 9600 2818
 F +61 3 9600 2819
 lyons@lyonsarch.com.au
 www.lyonsarch.com.au
Lyons

PROJECT
MOTHER TERESA BUILDING PROJECT
 115B VICTORIA PARADE,
 MELBOURNE
 DRAWING TITLE
LEVEL 7 FLOOR PLAN

FOR INFORMATION		NORTH
TOWN PLANNING	SCALE	1 : 100 @A0
JOB No. AC02	DRAWN JH	CHECKED EB
DATE	27.10.2017	REVISION
DRAWING No.	TP30-16	2

FILE: C:\Users\jacob\Documents\CENTRAL_MODEL_EdwardPlan.rvt
 PRINTED: 01/11/2017 8:02:03 PM
 A0 1189 4940

LEVEL 7
 Scale: 1:100



ALL DIMENSIONS ARE IN MILLIMETERS. DO NOT SCALE DRAWINGS FOR CRITICAL DIMENSIONS. CHECK DRAWING IS TO SCALE BY MEASURING SCALE BAR ABOVE. VERIFY ALL DIMENSIONS ON SITE BEFORE COMMENCING ANY WORK. SHOP DRAWINGS OR ORDERING MATERIALS.

PROJECT MANAGER
Aurecon
 Level 8, 950 Collins Street
 Docklands, VIC 3008
 T (03) 9975 3147

SERVICES, ESD, & AV ENGINEERING
AECOM
 Collins Square, Level 10, Tower Two, 727 Collins Street
 Melbourne, VIC 3000
 T (03) 9553 1234

STRUCTURAL, CIVIL & FACADE ENGINEERING
Arup
 Level 17, 1 Nicholson Street
 East Melbourne, VIC 3002
 T (03) 9550 5000

BUILDING SURVEYOR
PLP Building Surveyors
 Level 4, 431 Exhibition Street
 Melbourne, VIC 3000
 T (03) 9550 7540

COST CONSULTANT
WT Partnership
 Level 4, Q2, 4 Riverside Quay
 Southbank, VIC 3006
 T (03) 9867 3677

LANDSCAPE ARCHITECT
 -
 Street, city, state, postcode
 T (00) 0000 0000

CLIENT
**Australian Catholic University
 St Patrick's Campus**
 Level 3, 174 Victoria Parade
 Melbourne, VIC 3000
 T (03) 9238 8070

REV.	DETAILS	DATE
2	TOWN PLANNING APPLICATION	08.11.2017
1	TOWN PLANNING REVIEW ISSUE	01.11.2017

Level 3, 246 Bourke Street
 Melbourne Victoria
 Australia 3000
 T +61 3 9600 2818
 F +61 3 9600 2819
 lyons@lyonsarch.com.au
 www.lyonsarch.com.au



PROJECT
**MOTHER TERESA
 BUILDING PROJECT**
 115B VICTORIA PARADE,
 MELBOURNE

DRAWING TITLE
LEVEL 8 FLOOR PLAN

FOR INFORMATION

TOWN PLANNING

SCALE: 1:100 @A0

JOB No.	DRAWN	CHECKED	DATE
AC02	JH	EB	27.10.2017

DRAWING No.	REVISION
TP30-17	2

FILE: C:\Users\K022\Documents\CENTRAL\AC02_Level8.dwg
 PRINTED: 01/11/2017 8:52:31 PM
 AO 1189 4940

LEVEL 8
 Scale: 1:100

PROJECT MANAGER
Aurecon
 Level 8, 450 Collins Street
 Docklands, VIC, 3008
 T (03) 9975 3747

SERVICES, ESD, & AV ENGINEERING
AECOM
 Collins Square, Level 10, Tower Two, 727 Collins Street
 Melbourne, VIC, 3000
 T (03) 9553 1234

STRUCTURAL, CIVIL & FACADE ENGINEERING
Arup
 Level 17, 1 Nicholson Street
 East Melbourne, VIC 3002
 T (03) 9595 5000

BUILDING SURVEYOR
PLP Building Surveyors
 Level 4, 431 Exhibition Street
 Melbourne, VIC, 3000
 T (03) 9550 7540

COST CONSULTANT
WT Partnership
 Level 4, Q2, 4 Riverside Quay
 Southbank, VIC, 3006
 T (03) 9887 3677

LANDSCAPE ARCHITECT
 -
 Street, city, state, postcode
 T (00) 0000 0000

CLIENT
Australian Catholic University
St Patrick's Campus
 Level 3, 174 Victoria Parade
 Melbourne, VIC, 3000
 T (03) 9238 8070

YOUNG STREET


NAPIER STREET

NAPIER STREET

YOUNG STREET

VICTORIA PARADE

VICTORIA PARADE

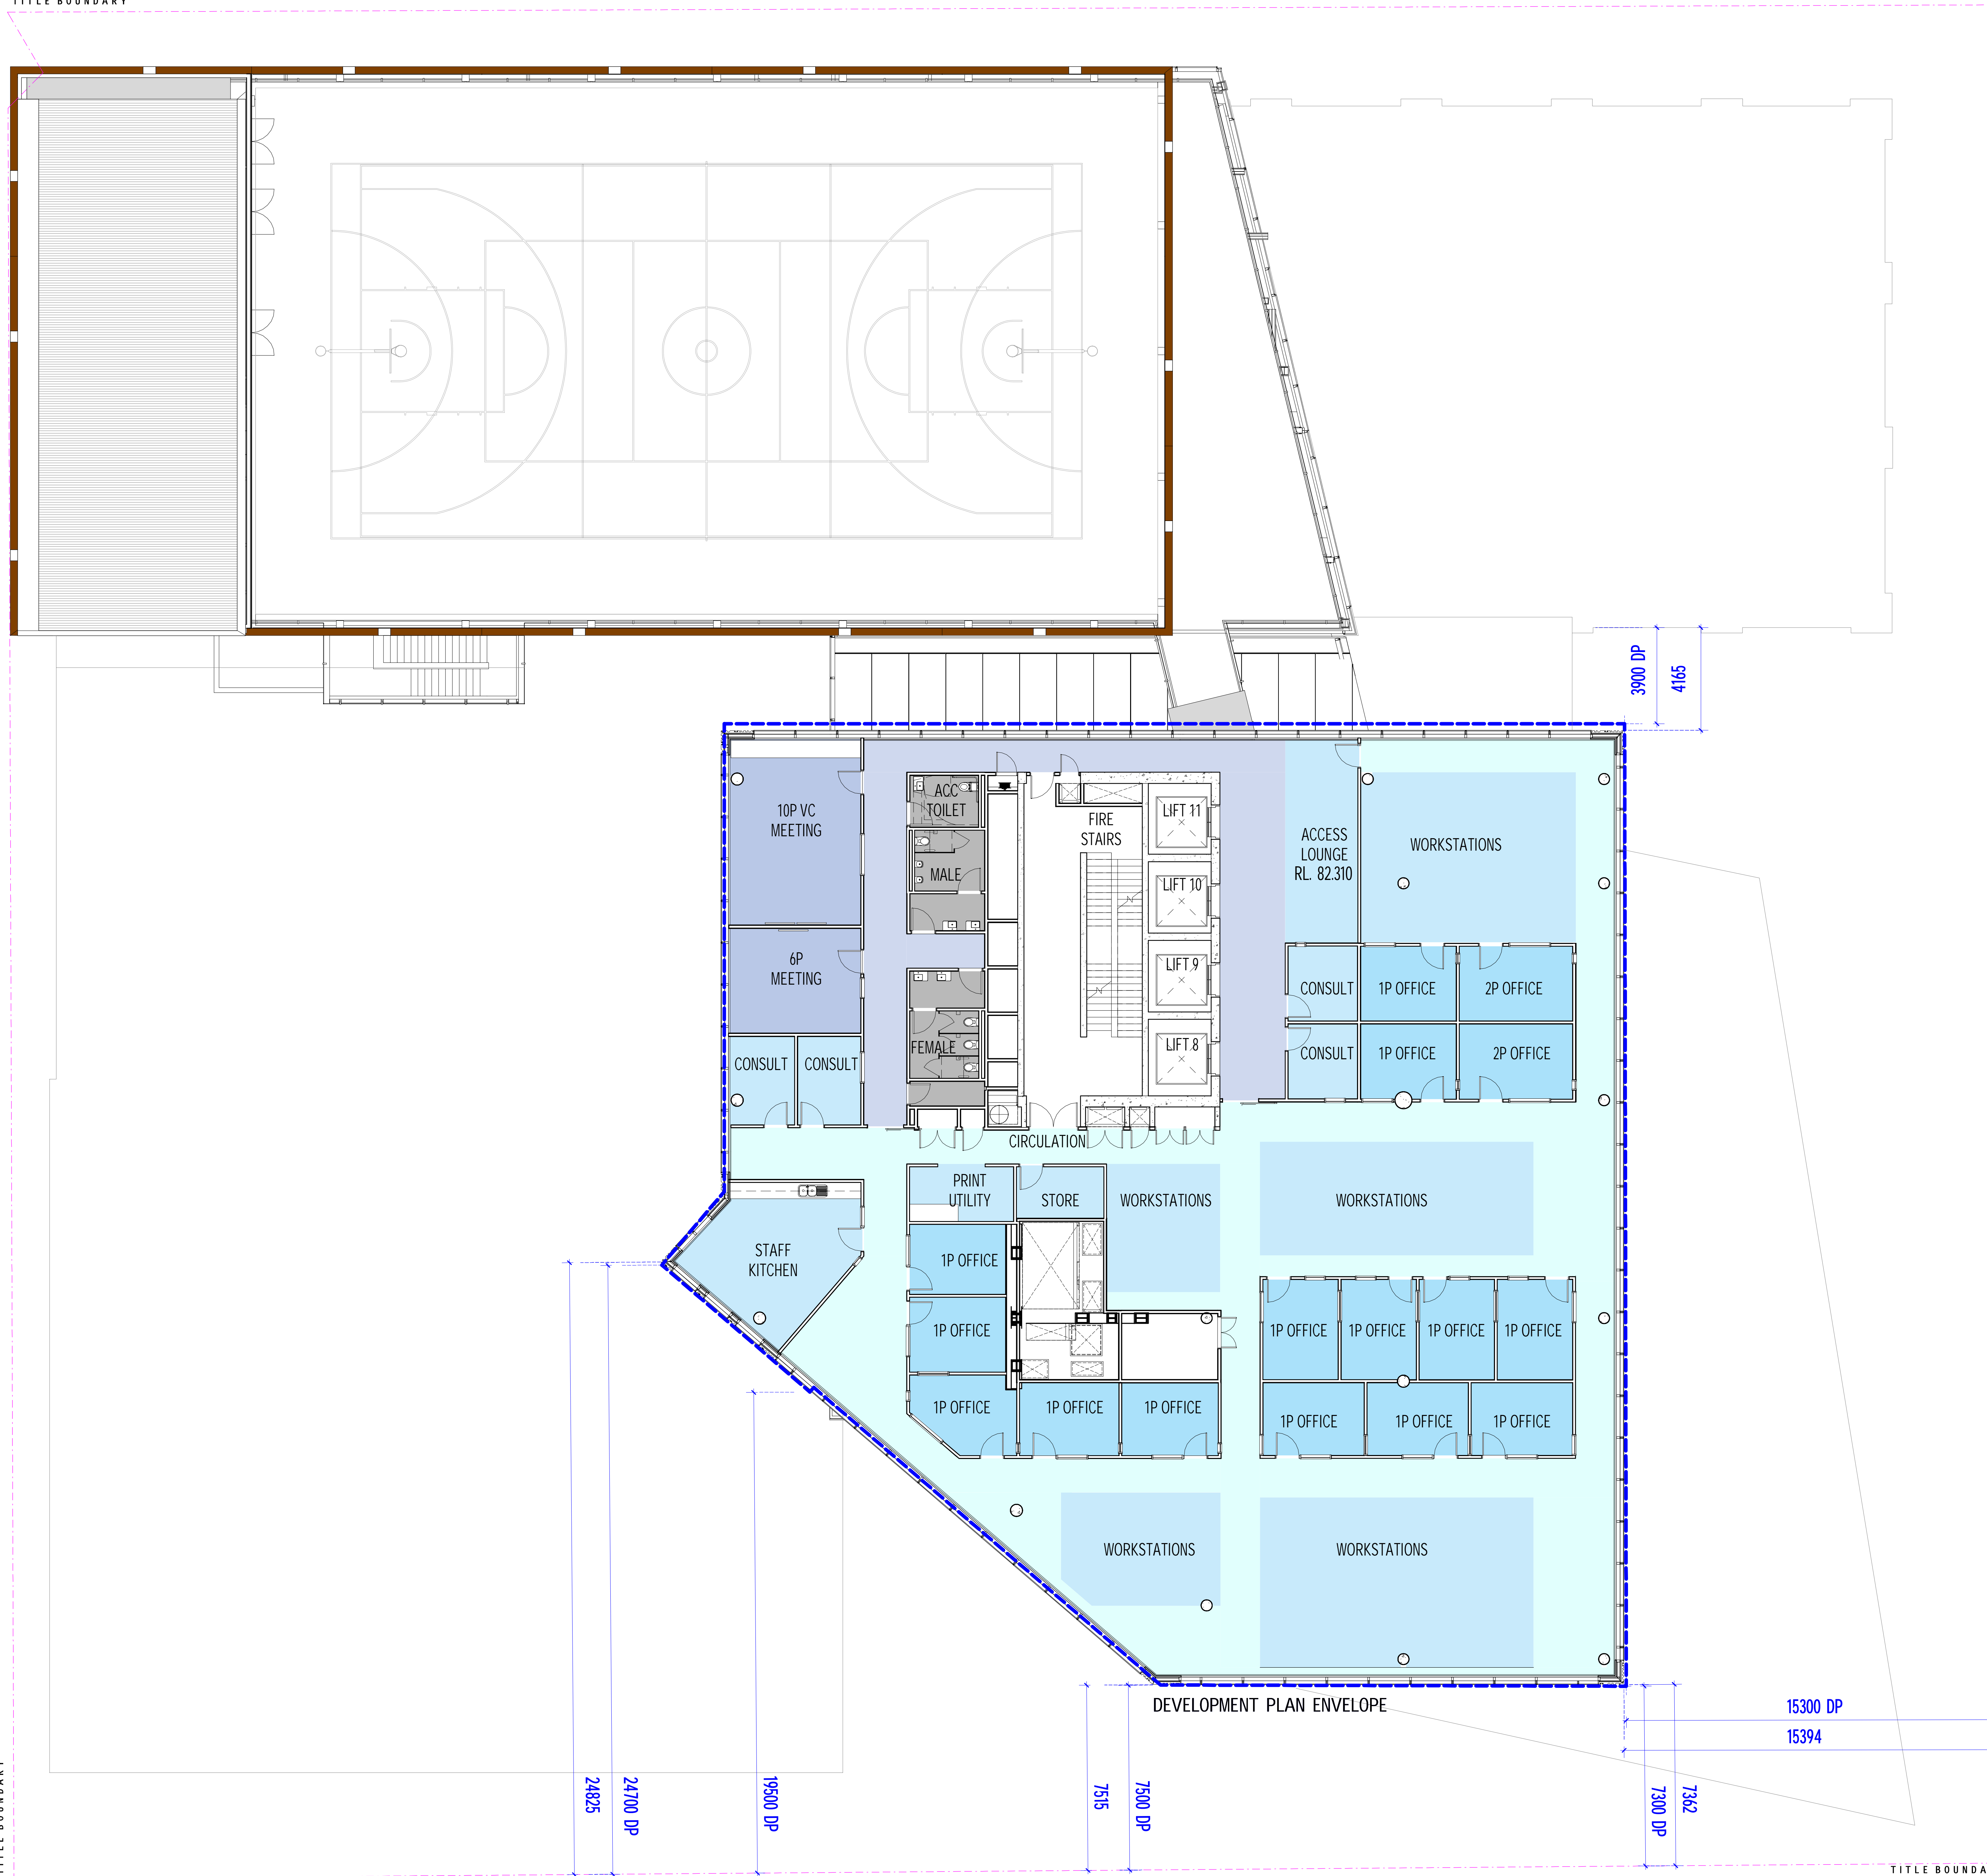

REV.	DETAILS	DATE
2	TOWN PLANNING APPLICATION	08.11.2017
1	TOWN PLANNING REVIEW ISSUE	01.11.2017

Level 3, 246 Bourke Street
 Melbourne Victoria
 Australia 3000
 T +61 3 9600 2818
 F +61 3 9600 2819
 lyons@lyonsarch.com.au
 www.lyonsarch.com.au



PROJECT
MOTHER TERESA
BUILDING PROJECT
 115B VICTORIA PARADE,
 MELBOURNE

DRAWING TITLE
LEVEL 9 FLOOR PLAN

FOR INFORMATION

TOWN PLANNING


SCALE: 1:100 @A0

JOB No.	DRAWN	CHECKED	DATE
AC02	JH	EB	27.10.2017

DRAWING No. TP30-18

REVISION: 2

1 LEVEL 9
 Scale: 1:100

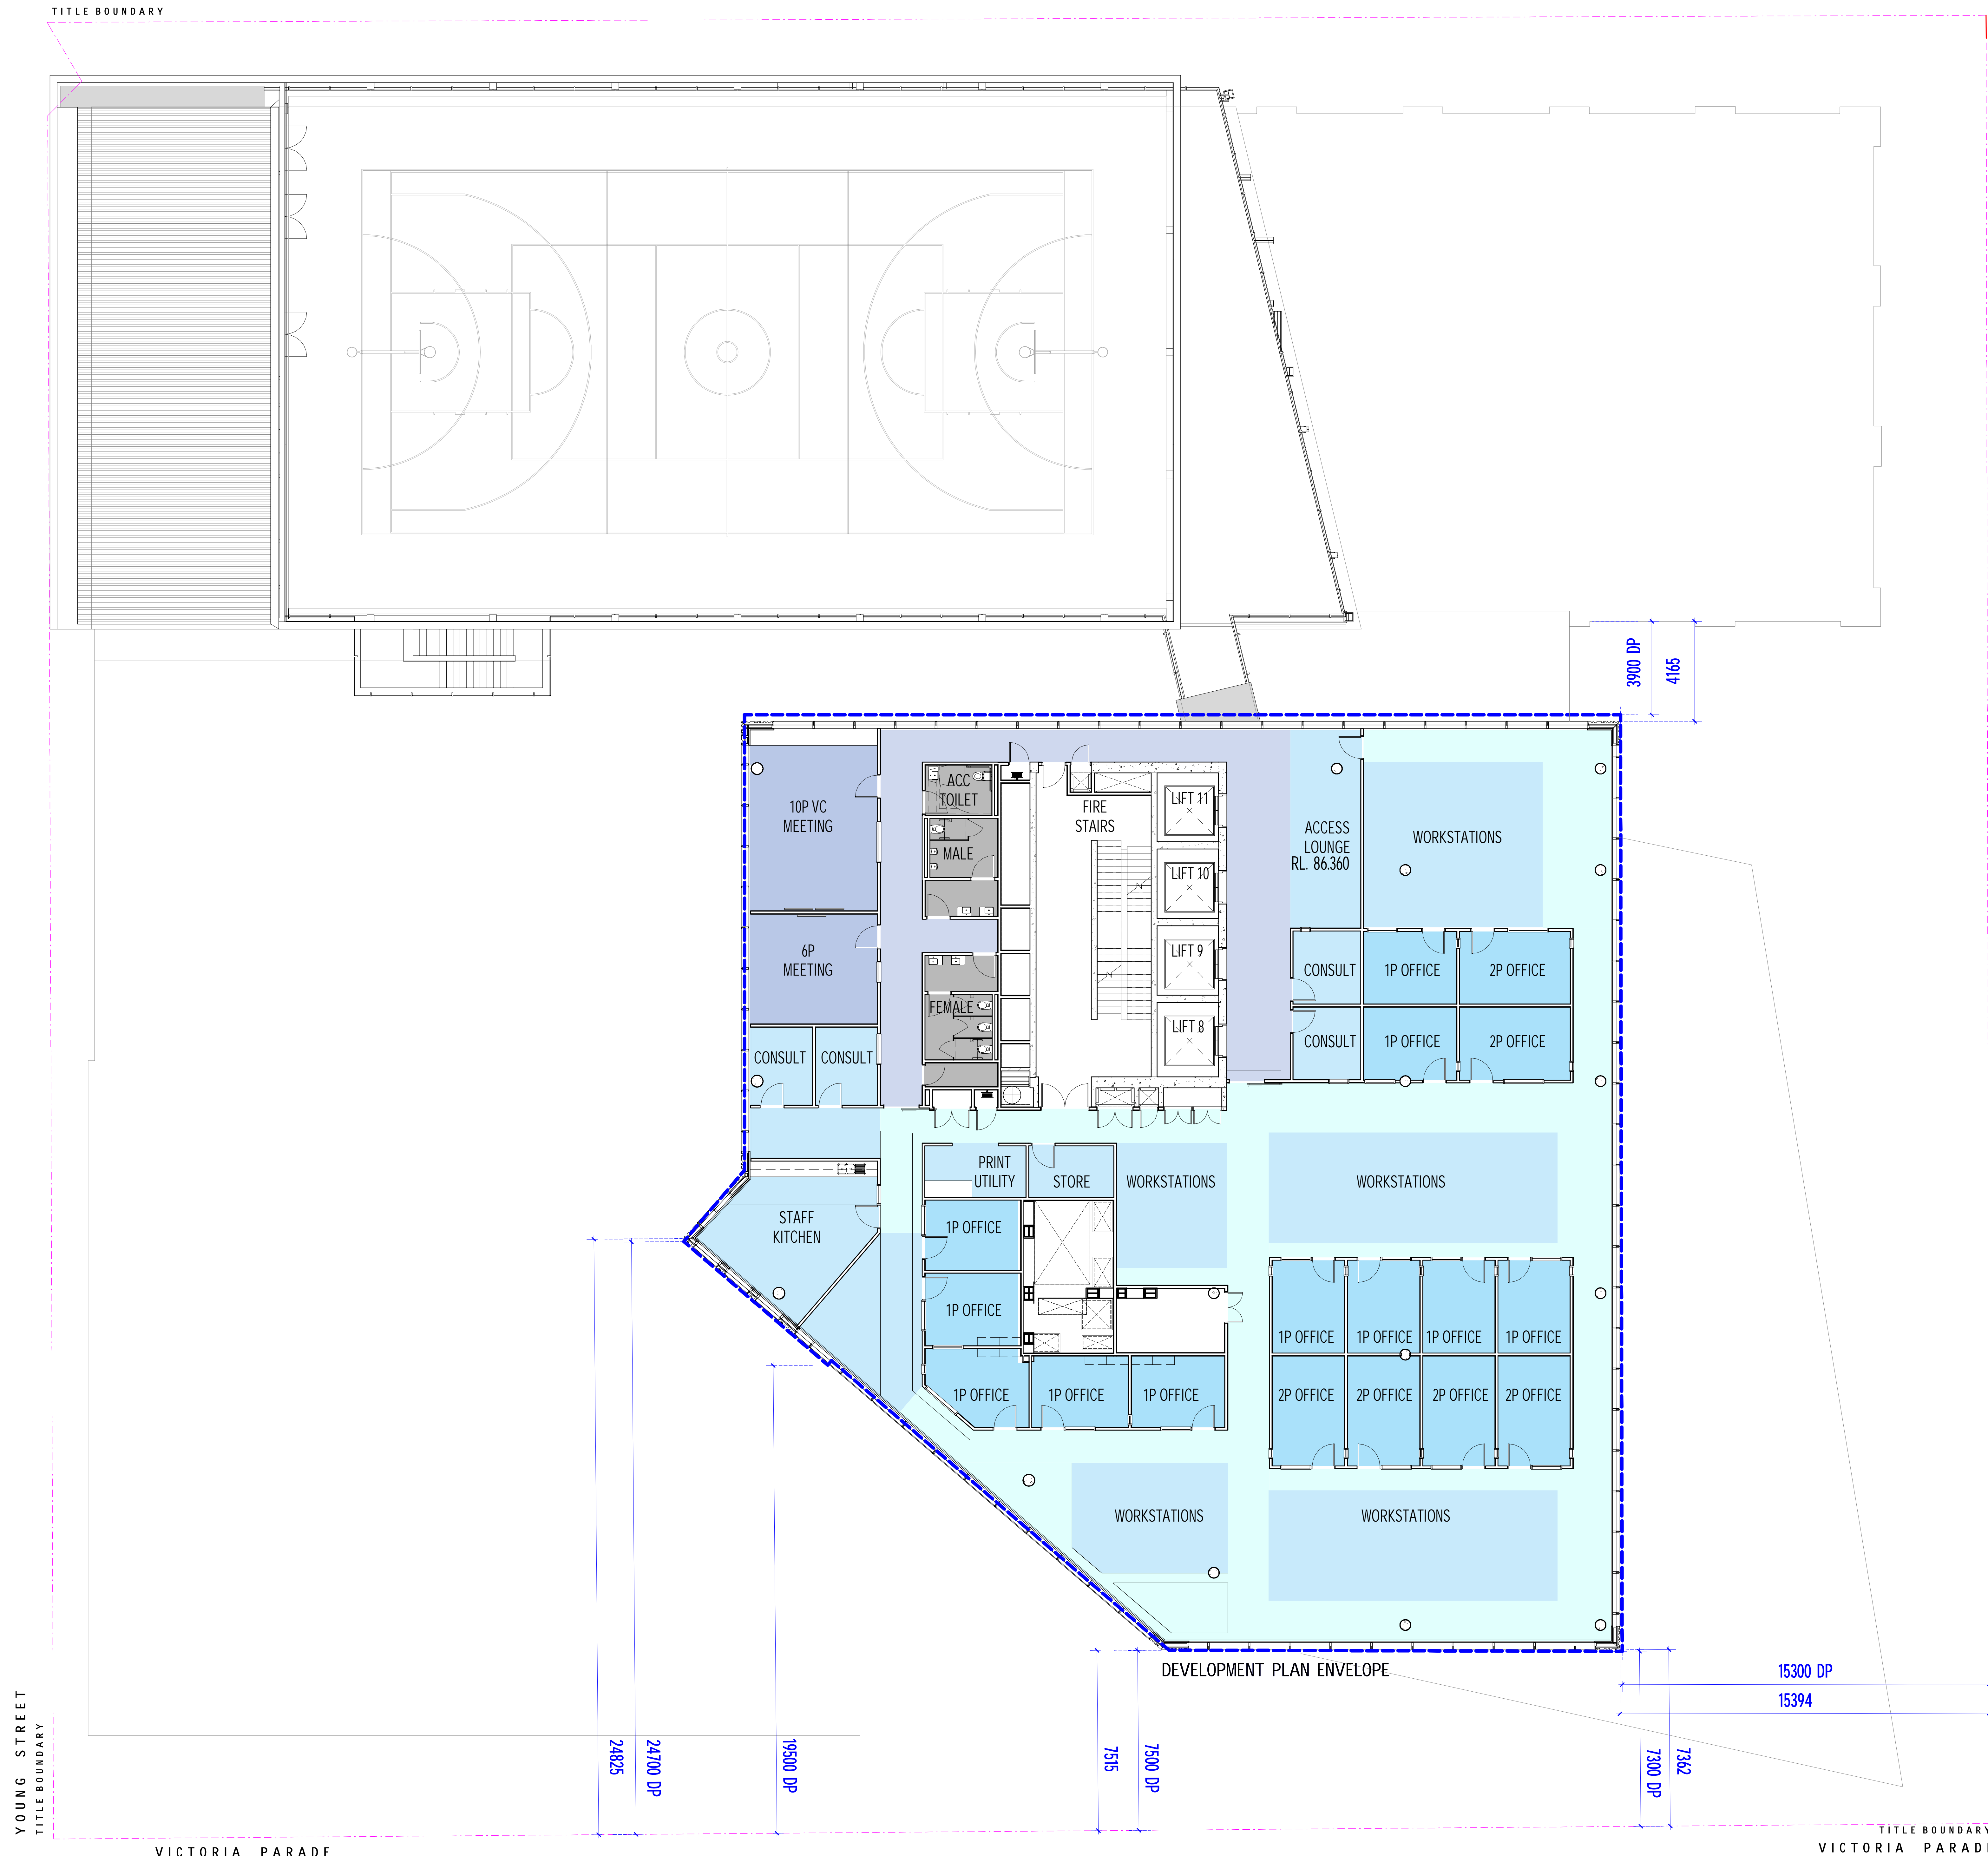

ALL DIMENSIONS ARE IN MILLIMETERS. DO NOT SCALE DRAWINGS FOR CRITICAL DIMENSIONS. CHECK DRAWING IS TO SCALE BY MEASURING SCALE BAR ABOVE. VERIFY ALL DIMENSIONS ON SITE BEFORE COMMENCING ANY WORK. SHOP DRAWINGS OR ORDERING MATERIALS.

PROJECT MANAGER
Aurecon
 Level 8, 450 Collins Street
 Docklands, VIC, 3008
 T (03) 9975 3747

SERVICES, ESD, & AV ENGINEERING
AECOM
 Collins Square, Level 10, Tower Two, 727 Collins Street
 Melbourne, VIC, 3000
 T (03) 9553 1234

STRUCTURAL, CIVIL & FACADE ENGINEERING
Arup
 Level 17, 5 Nicholson Street
 East Melbourne, VIC, 3002
 T (03) 9550 5000

BUILDING SURVEYOR
PLP Building Surveyors
 Level 4, 431 Exhibition Street
 Melbourne, VIC, 3000
 T (03) 9550 7540

COST CONSULTANT
WT Partnership
 Level 4, Q2, 4 Riverside Quay
 Southbank, VIC, 3006
 T (03) 9887 3677

LANDSCAPE ARCHITECT
 -
 Street, city, state, postcode
 T (00) 0000 0000

CLIENT
Australian Catholic University
St Patrick's Campus
 Level 3, 174 Victoria Parade
 Melbourne, VIC, 3000
 T (03) 9238 8070

REV.	DETAILS	DATE
2	TOWN PLANNING APPLICATION	08.11.2017
1	TOWN PLANNING REVIEW ISSUE	01.11.2017

Level 3, 246 Bourke Street
 Melbourne Victoria
 Australia 3000
 T +61 3 9600 2818
 F +61 3 9600 2819
 lyons@lyonsarch.com.au
 www.lyonsarch.com.au



PROJECT
MOTHER TERESA
BUILDING PROJECT
 115B VICTORIA PARADE,
 MELBOURNE

DRAWING TITLE
LEVEL 10 FLOOR PLAN

FOR INFORMATION

TOWN PLANNING

SCALE: 1:100 @A0


JOB No.	DRAWN	CHECKED	DATE
AC02	JH	EB	27.10.2017

DRAWING No. **TP30-19** REVISION **2**

TITLE BOUNDARY

YOUNG STREET

NAPIER STREET

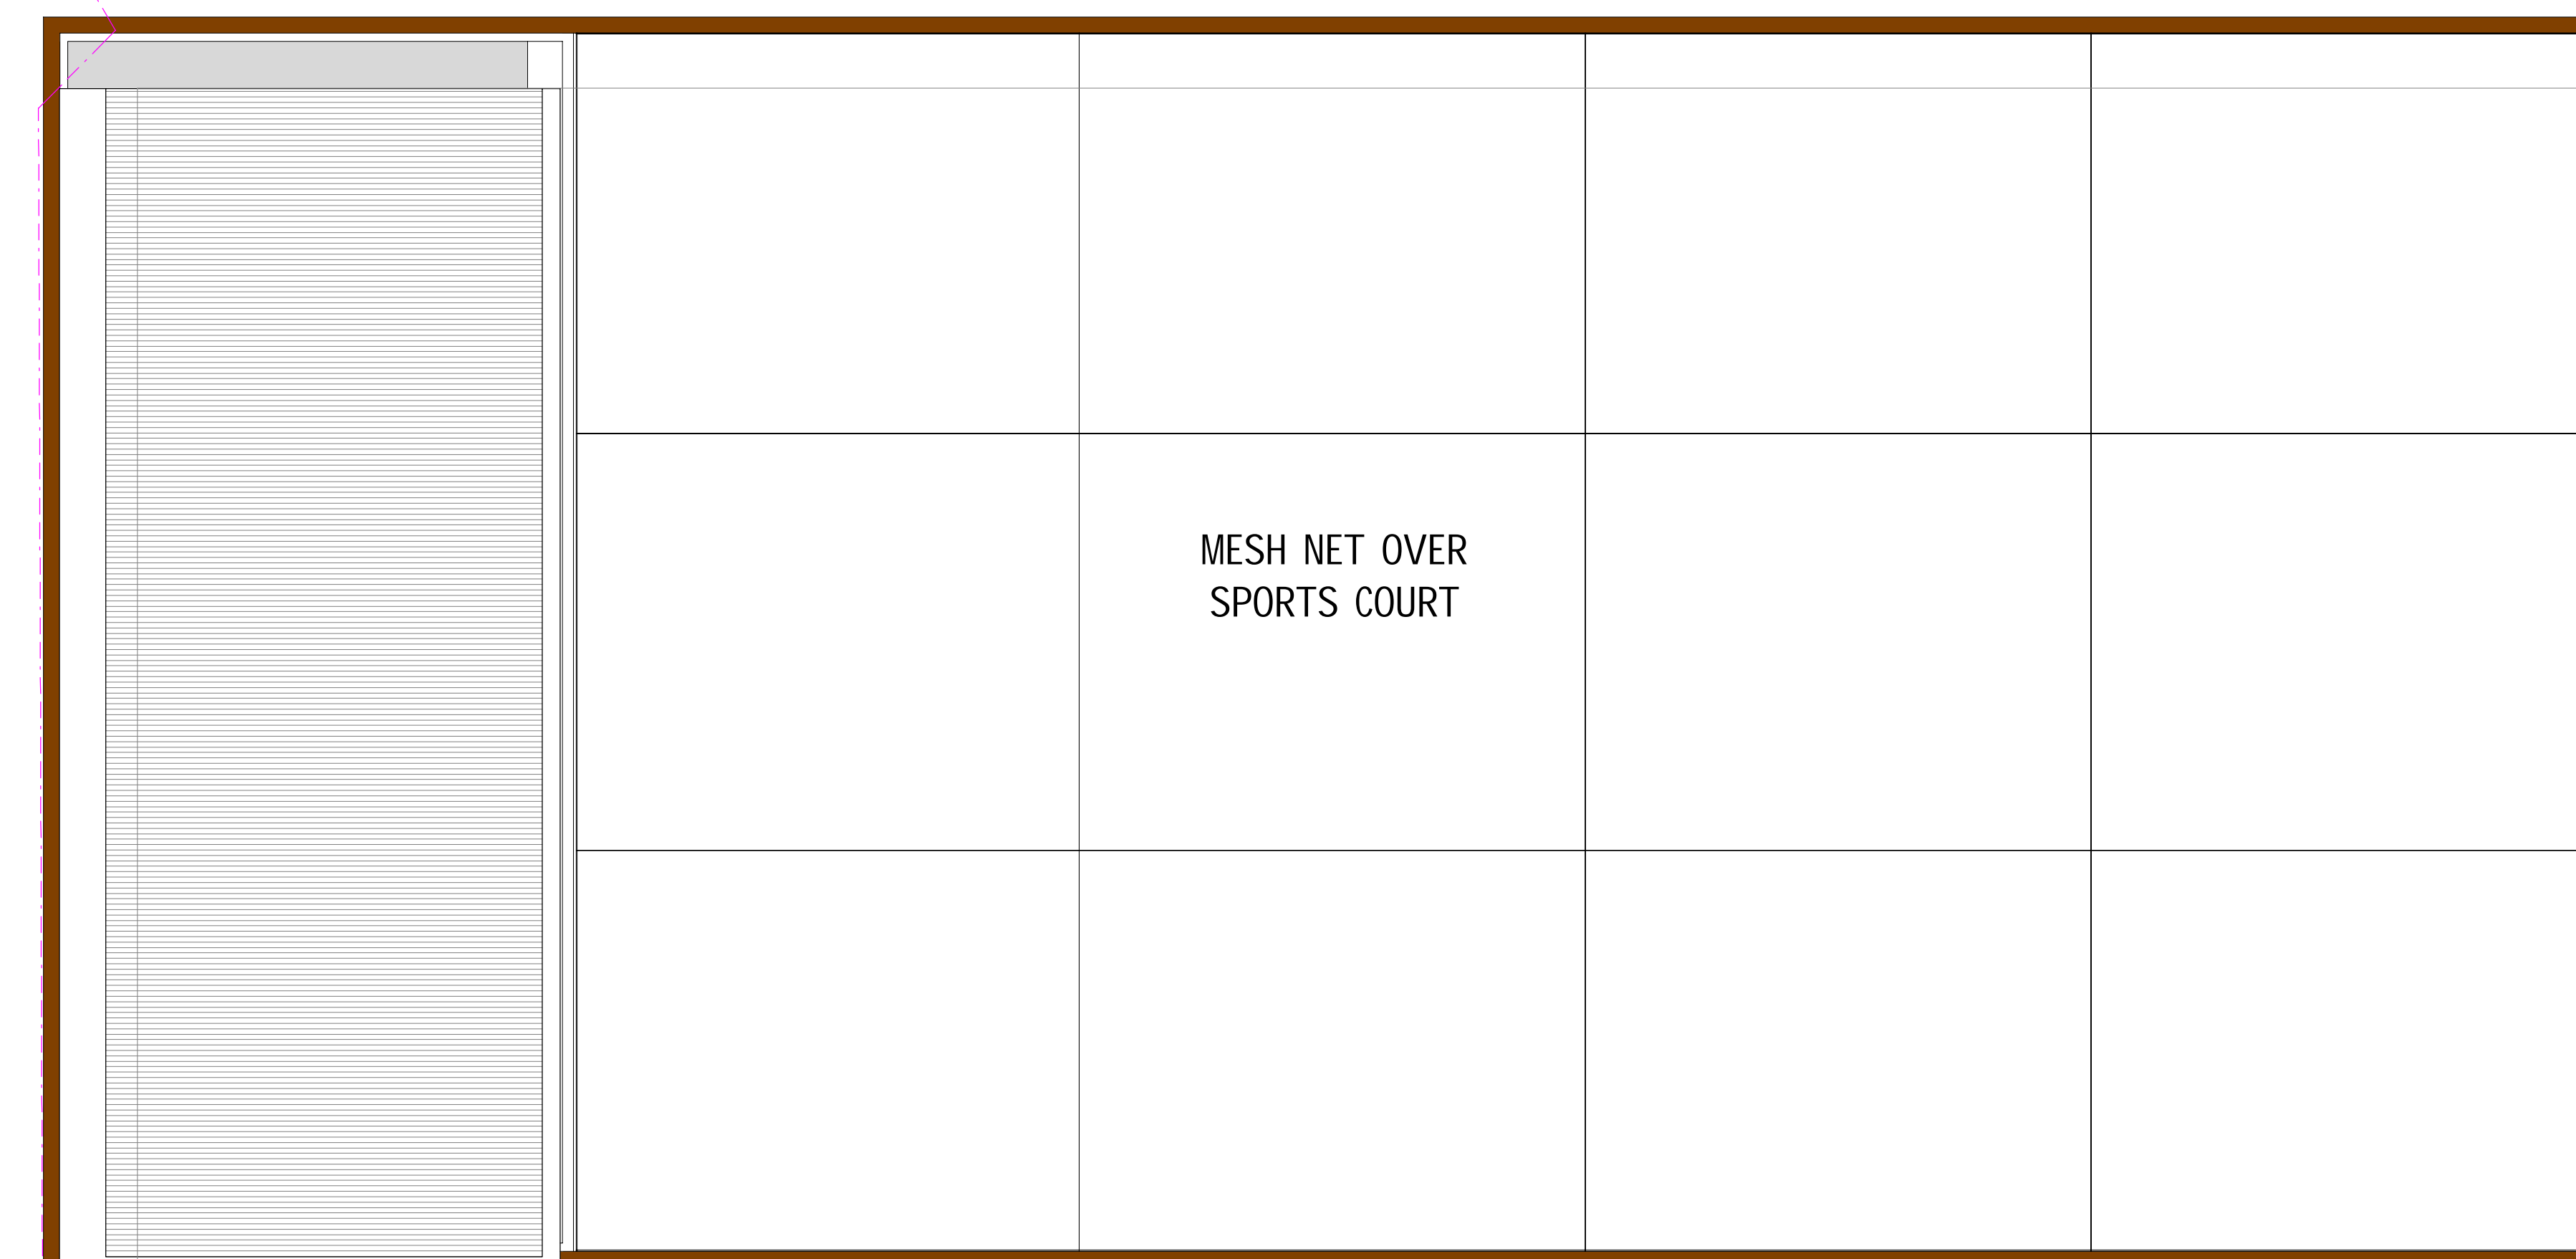

ALL DIMENSIONS ARE IN MILLIMETERS. DO NOT SCALE DRAWINGS FOR CRITICAL DIMENSIONS. CHECK DRAWING IS TO SCALE BY MEASURING SCALE BAR ABOVE. VERIFY ALL DIMENSIONS ON SITE BEFORE COMMENCING ANY WORK. SHOP DRAWINGS OR ORDERING MATERIALS.

PROJECT MANAGER
Aurecon
Level 8, 450 Collins Street
Docklands, VIC, 3008
T (03) 9975 3747

SERVICES, ESD, & AV ENGINEERING
AECOM
Collins Square, Level 10, Tower Two, 727 Collins Street
Melbourne, VIC, 3000
T (03) 9653 1234

STRUCTURAL, CIVIL & FACADE ENGINEERING
Arup
Level 17, 1 Nicholson Street
East Melbourne, VIC 3002
T (03) 9699 5000

BUILDING SURVEYOR
PLP Building Surveyors
Level 4, 431 Exhibition Street
Melbourne, VIC, 3000
T (03) 9550 7940

COST CONSULTANT
WT Partnership
Level 4, Q2, 4 Riverside Quay
Southbank, VIC, 3006
T (03) 9867 3677

LANDSCAPE ARCHITECT
-
Street
city, state, postcode
T (00) 0000 0000

CLIENT
Australian Catholic University
St Patrick's Campus
Level 3, 174 Victoria Parade
Melbourne, VIC, 3000
T (03) 9238 8070

REV.	DETAILS	DATE
2	TOWN PLANNING APPLICATION	08.11.2017
1	TOWN PLANNING REVIEW ISSUE	01.11.2017

Level 3, 246 Bourke Street
Melbourne Victoria
Australia 3000
T +61 3 9600 2818
F +61 3 9600 2819
lyons@lyonsarch.com.au
www.lyonsarch.com.au



PROJECT
MOTHER TERESA
BUILDING PROJECT
115B VICTORIA PARADE,
MELBOURNE

DRAWING TITLE
LEVEL 11 FLOOR PLAN

FOR INFORMATION

TOWN PLANNING

SCALE
1 : 100 @A0

DATE
27.10.2017

REVISION
2



JOB No. DRAWN CHECKED DATE
AC02 JH EB 27.10.2017

DRAWING No. REVISION
TP30-20 2

TITLE BOUNDARY

YOUNG STREET

NAPIER STREET

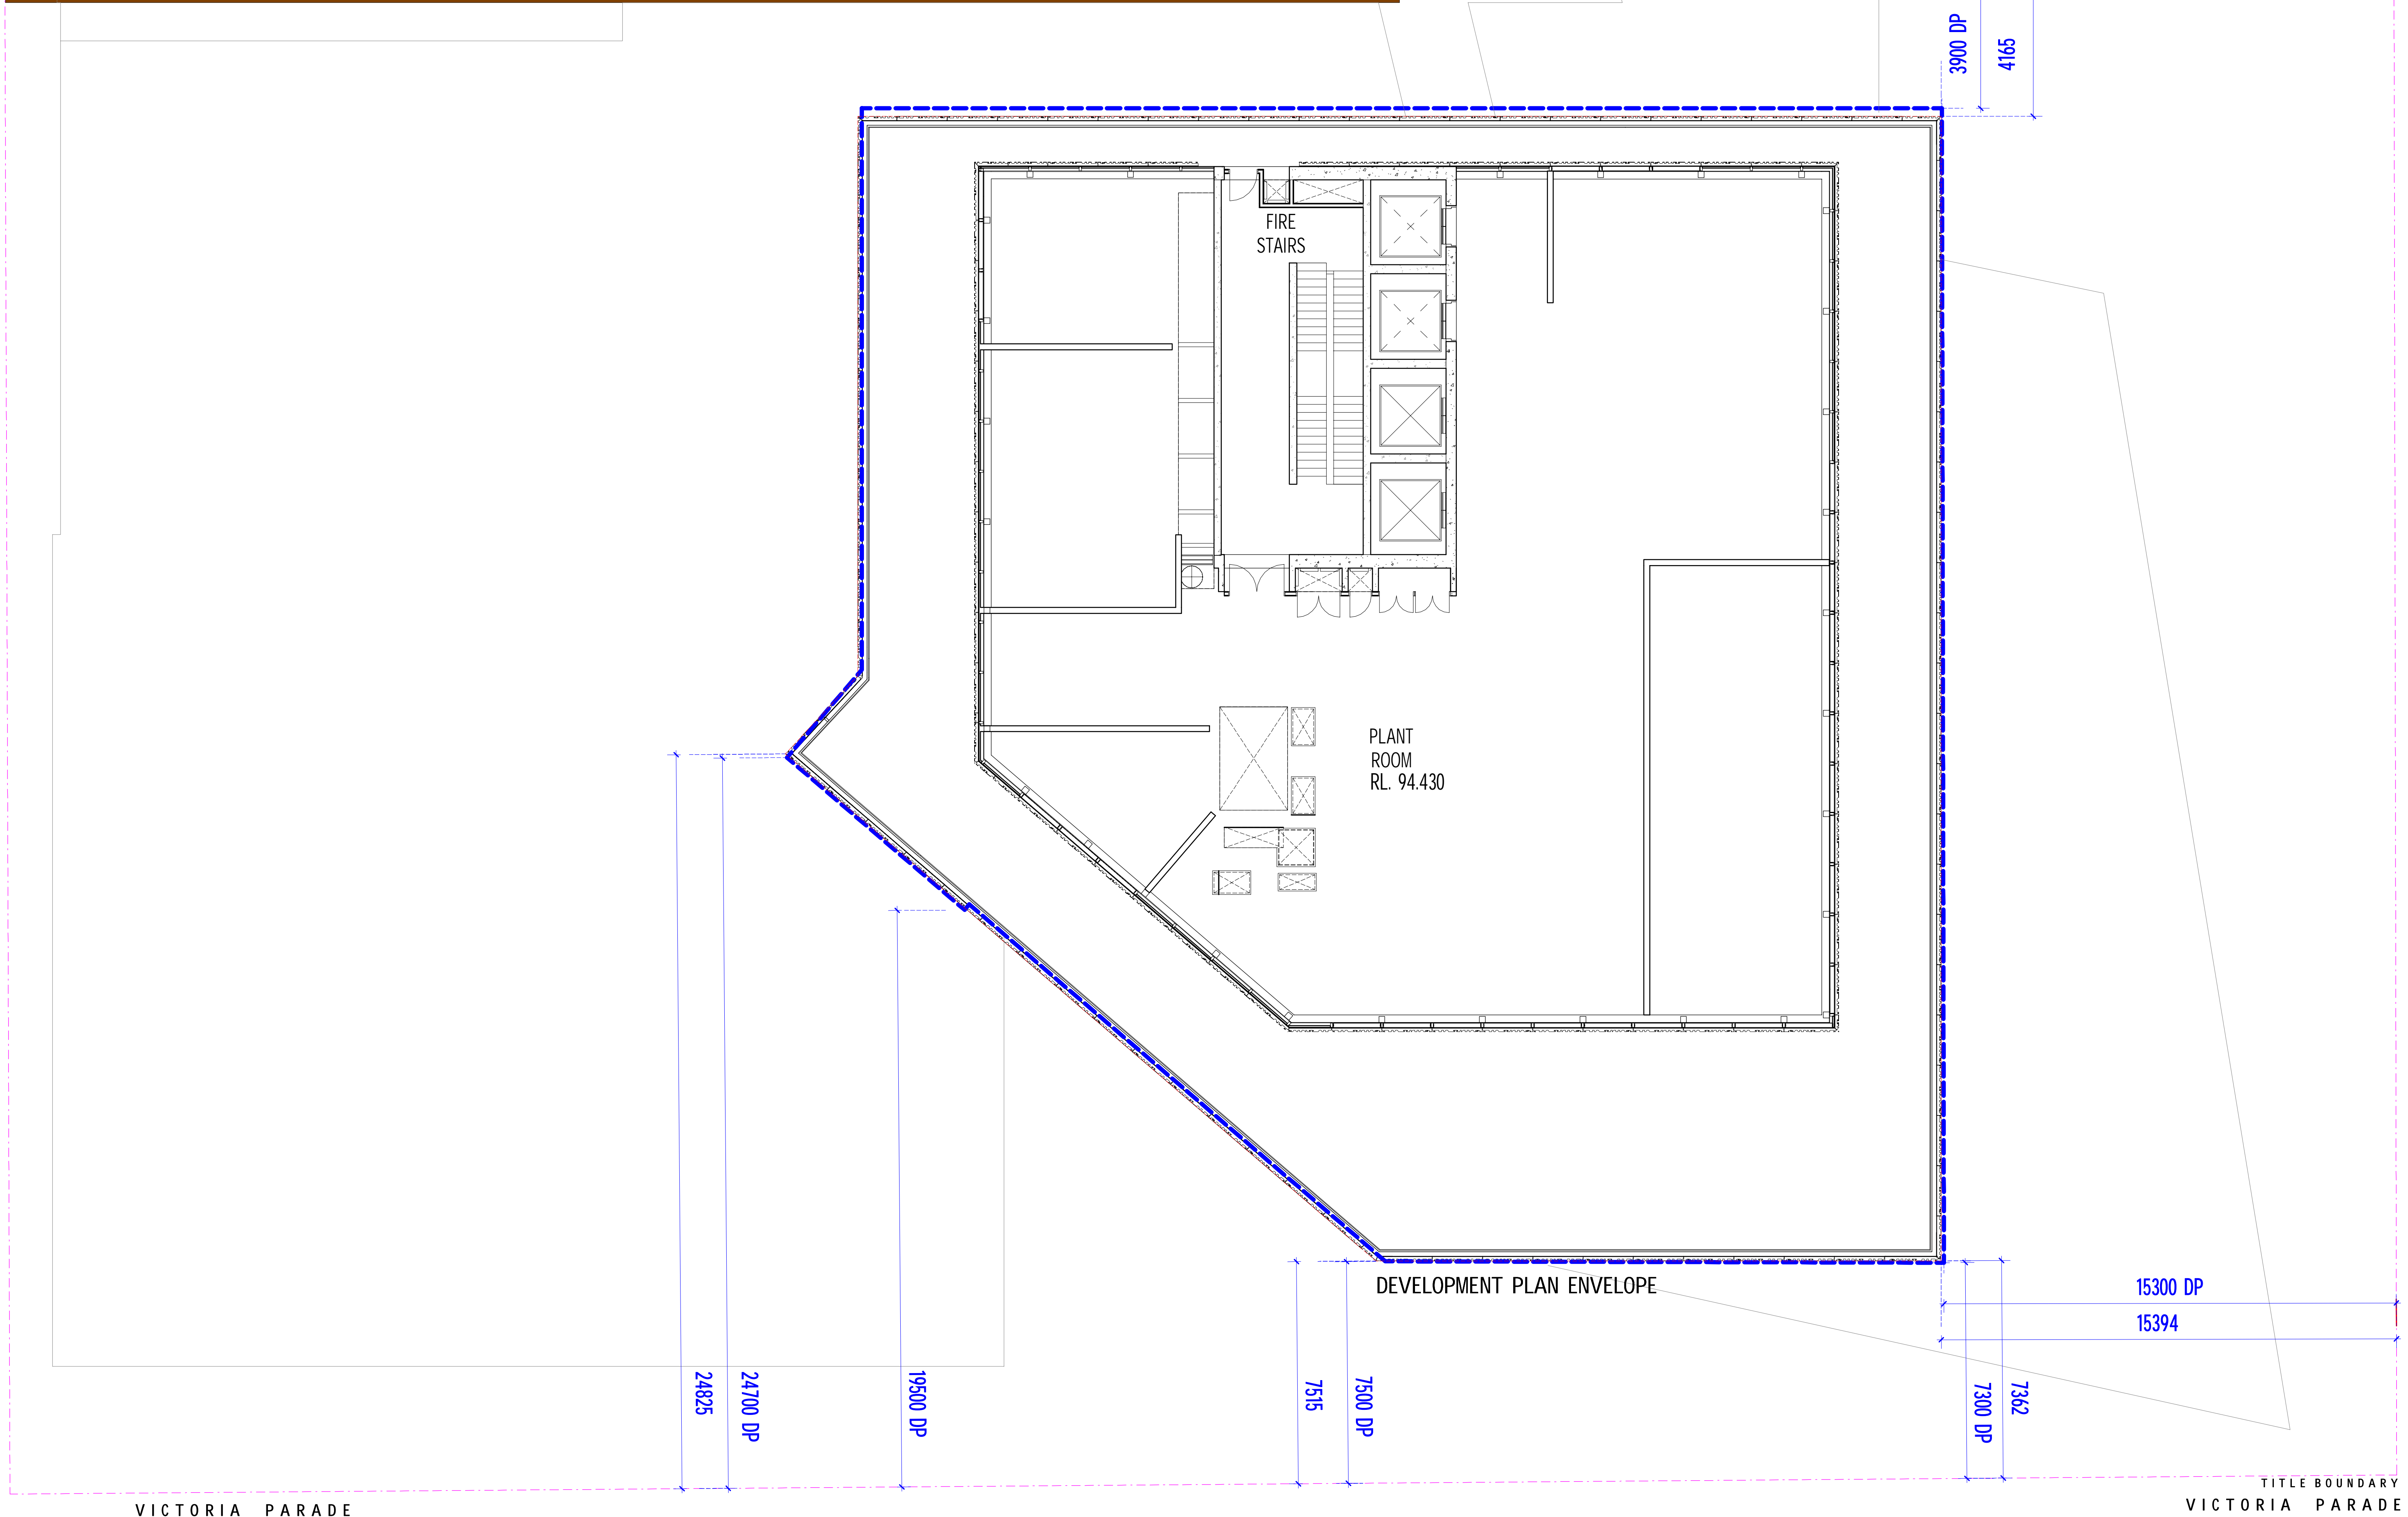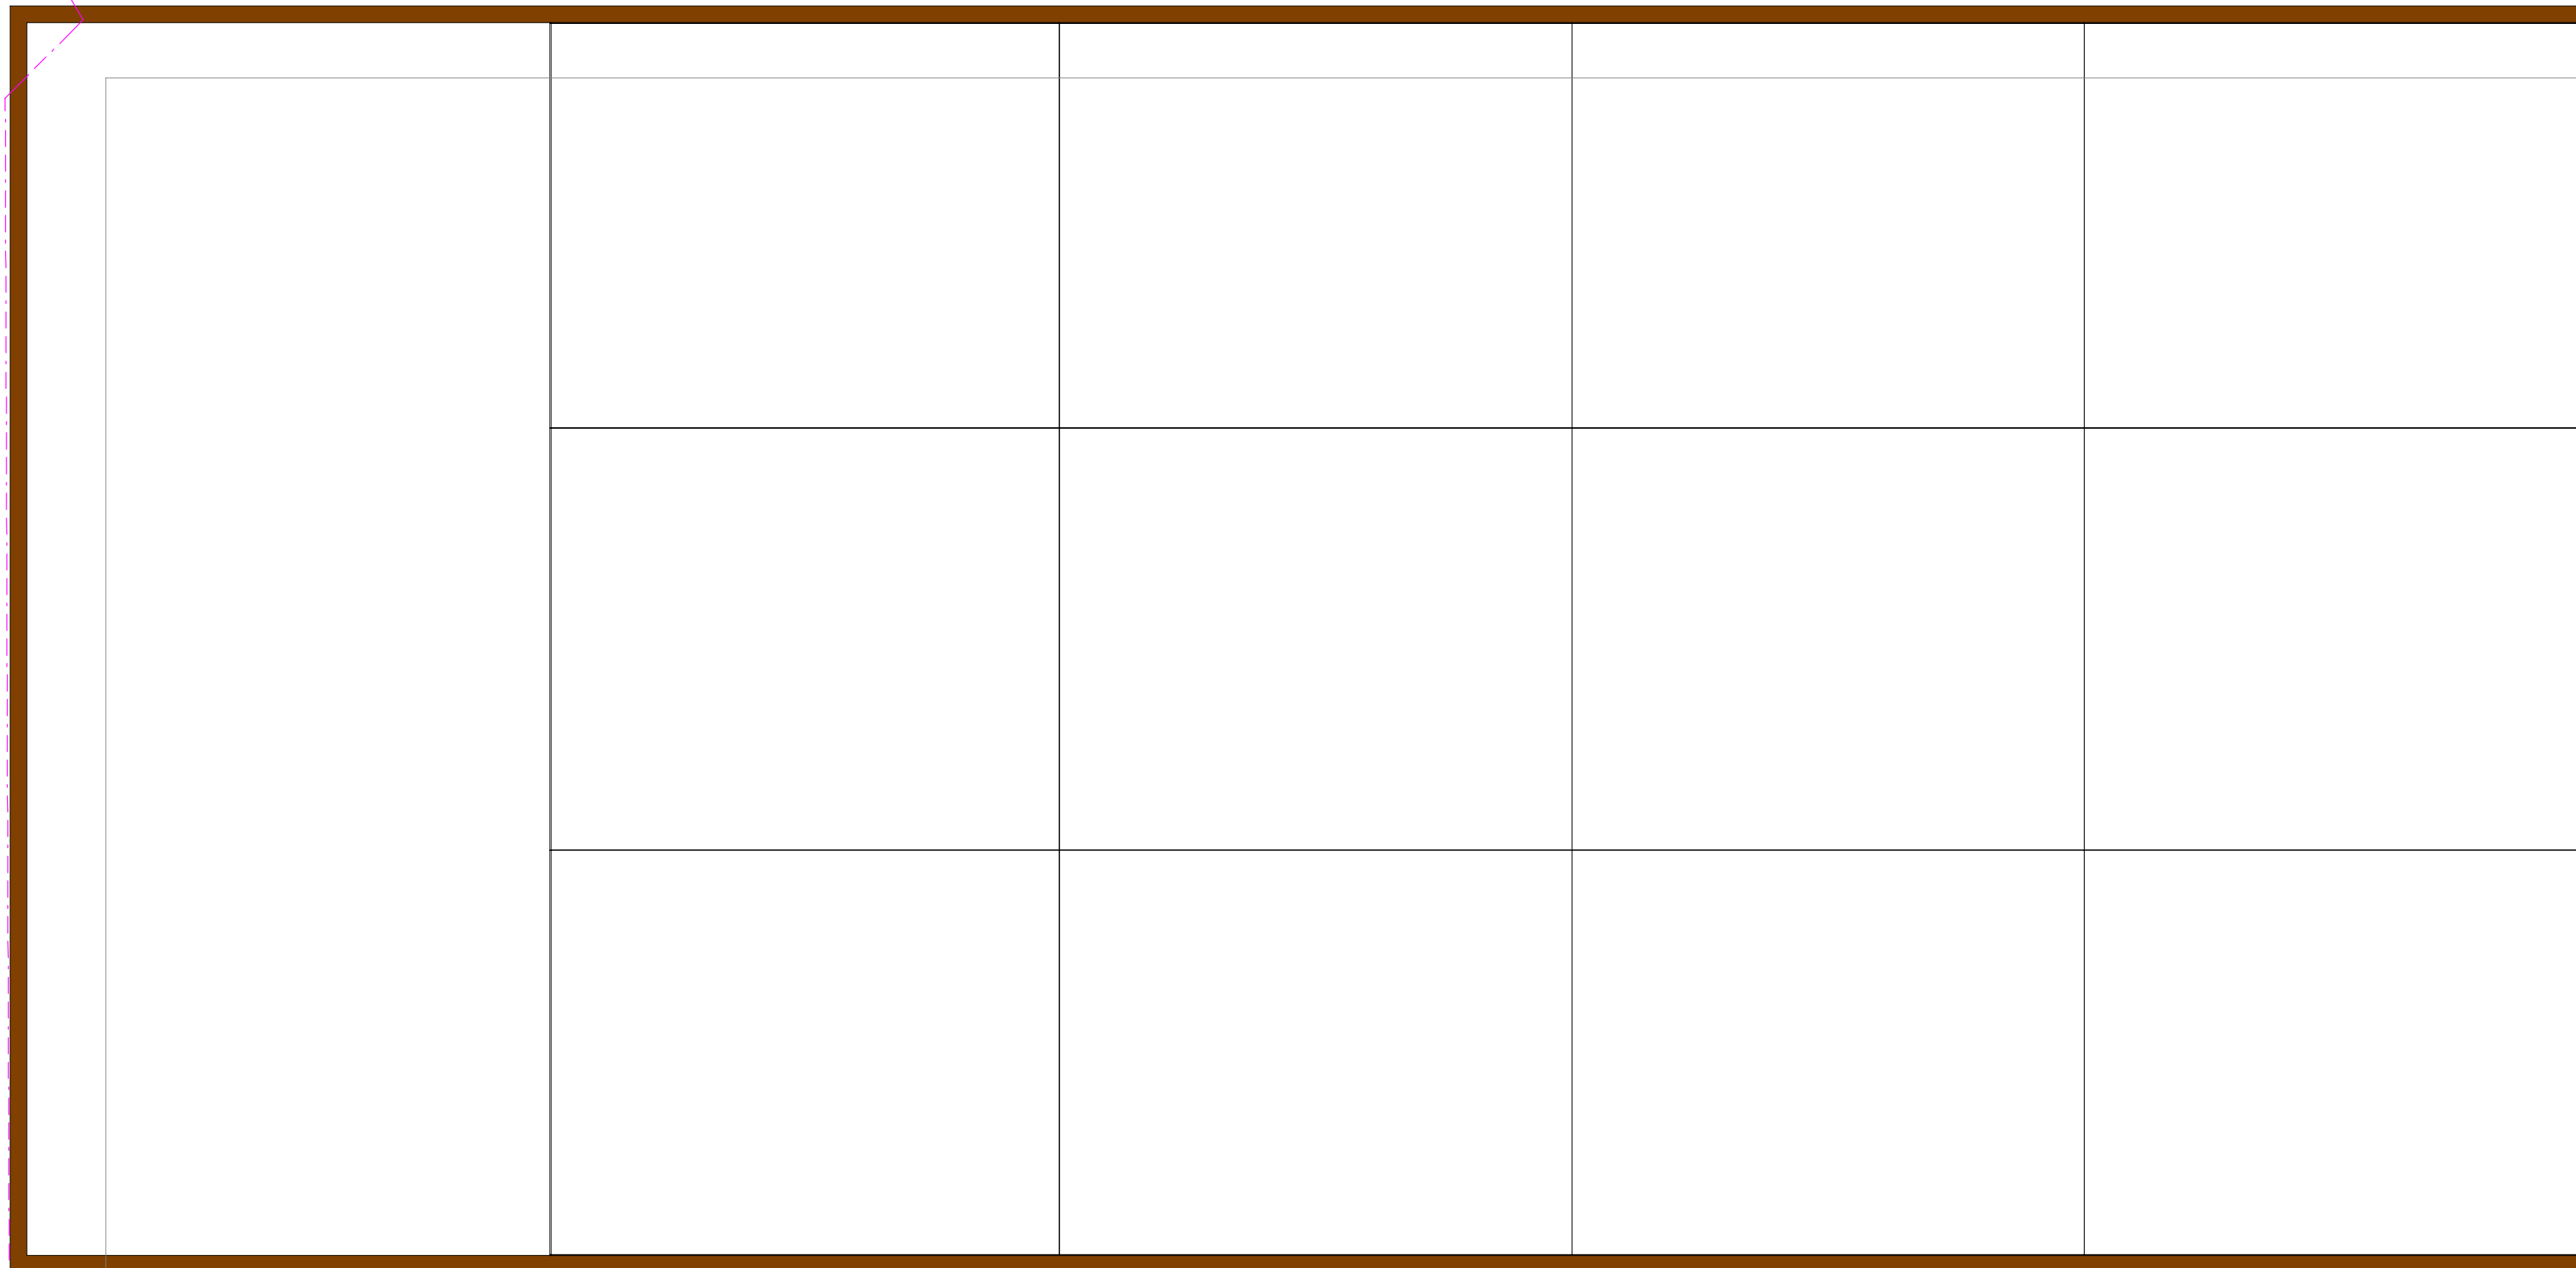

YOUNG STREET

VICTORIA PARADE

TITLE BOUNDARY
VICTORIA PARADE

NAPIER STREET

ALL DIMENSIONS ARE IN MILLIMETERS. DO NOT SCALE DRAWINGS FOR CRITICAL DIMENSIONS. CHECK DRAWING IS TO SCALE BY MEASURING SCALE BAR ABOVE. VERIFY ALL DIMENSIONS ON SITE BEFORE COMMENCING ANY WORK. SHOP DRAWINGS OR ORDERING MATERIALS.

PROJECT MANAGER
Aurecon
 Level 8, 450 Collins Street
 Docklands, VIC, 3008
 T (03) 9973 3747

SERVICES, ESD, & AV ENGINEERING
AECOM
 Collins Square, Level 10, Tower Two, 727 Collins Street
 Melbourne, VIC 3000
 T (03) 9553 1234

STRUCTURAL, CIVIL & FACADE ENGINEERING
Arup
 Level 17, 1 Nicholson Street
 East Melbourne, VIC 3002
 T (03) 9595 5000

BUILDING SURVEYOR
PLP Building Surveyors
 Level 4, 431 Exhibition Street
 Melbourne, VIC 3000
 T (03) 9550 7540

COST CONSULTANT
WT Partnership
 Level 4, Q2, 4 Riverside Quay
 Southbank, VIC 3006
 T (03) 9887 3677

LANDSCAPE ARCHITECT
 -
 Street
 city, state, postcode
 T (00) 0000 0000

CLIENT
**Australian Catholic University
 St Patrick's Campus**
 Level 3, 174 Victoria Parade
 Melbourne, VIC, 3000
 T (03) 9228 8970

REV.	DETAILS	DATE
2	TOWN PLANNING APPLICATION	08.11.2017
1	TOWN PLANNING REVIEW ISSUE	01.11.2017

Level 3, 246 Bourke Street
 Melbourne Victoria
 Australia 3000
 T +61 3 9600 2818
 F +61 3 9600 2819
 lyons@lyonsarch.com.au
 www.lyonsarch.com.au



PROJECT
**MOTHER TERESA
 BUILDING PROJECT**
 115B VICTORIA PARADE,
 MELBOURNE

DRAWING TITLE
LEVEL 12 FLOOR PLAN

FOR INFORMATION

TOWN PLANNING

SCALE
1 : 100 @A0

JOB No. DRAWN CHECKED DATE
 AC02 JH EB 27.10.2017

DRAWING No. REVISION
 TP30-21 2

TITLE BOUNDARY

YOUNG STREET

NAPIER STREET

YOUNG STREET

NAPIER STREET

VICTORIA PARADE

TITLE BOUNDARY
VICTORIA PARADE

ALL DIMENSIONS ARE IN MILLIMETERS. DO NOT SCALE DRAWINGS FOR CRITICAL DIMENSIONS. CHECK DRAWING IS TO SCALE BY MEASURING SCALE BAR ABOVE. VERIFY ALL DIMENSIONS ON SITE BEFORE COMMENCING ANY WORK. SHOP DRAWINGS OR ORDERING MATERIALS.

PROJECT MANAGER
Aurecon
 Level 8, 850 Collins Street
 Docklands, VIC 3008
 T (03) 9975 3747

SERVICES, ESD, & AV ENGINEERING
AECOM
 Collins Square, Level 10, Tower Two, 727 Collins Street
 Melbourne, VIC 3000
 T (03) 9552 1234

STRUCTURAL, CIVIL & FACADE ENGINEERING
Arup
 Level 17, 1 Nicholson Street
 East Melbourne, VIC 3002
 T (03) 9599 5000

BUILDING SURVEYOR
PLP Building Surveyors
 Level 4, 431 Lynton Street
 Melbourne, VIC 3000
 T (03) 9550 7540

COST CONSULTANT
WT Partnership
 Level 4, Q2, 4 Riverside Quay
 Southbank, VIC 3006
 T (03) 9867 3677

LANDSCAPE ARCHITECT
 -
 Street
 city, state, postcode
 T (00) 0000 0000

CLIENT
**Australian Catholic University
 St Patrick's Campus**
 Level 3, 174 Victoria Parade
 Melbourne, VIC, 3000
 T (03) 9238 8970

REV.	DETAILS	DATE
2	TOWN PLANNING APPLICATION	08.11.2017
1	TOWN PLANNING REVIEW ISSUE	01.11.2017

Level 3, 246 Bourke Street
 Melbourne Victoria
 Australia 3000
 T +61 3 9600 2818
 F +61 3 9600 2819
 lyons@lyonsarch.com.au
 www.lyonsarch.com.au



PROJECT
**MOTHER TERESA
 BUILDING PROJECT**
 115B VICTORIA PARADE,
 MELBOURNE

DRAWING TITLE
LEVEL 13 FLOOR PLAN


FOR INFORMATION

TOWN PLANNING


SCALE
 1 : 100 @A0

JOB No. DRAWN CHECKED DATE
 AC02 JH EB 27.10.2017

DRAWING No. REVISION
 TP30-22 2

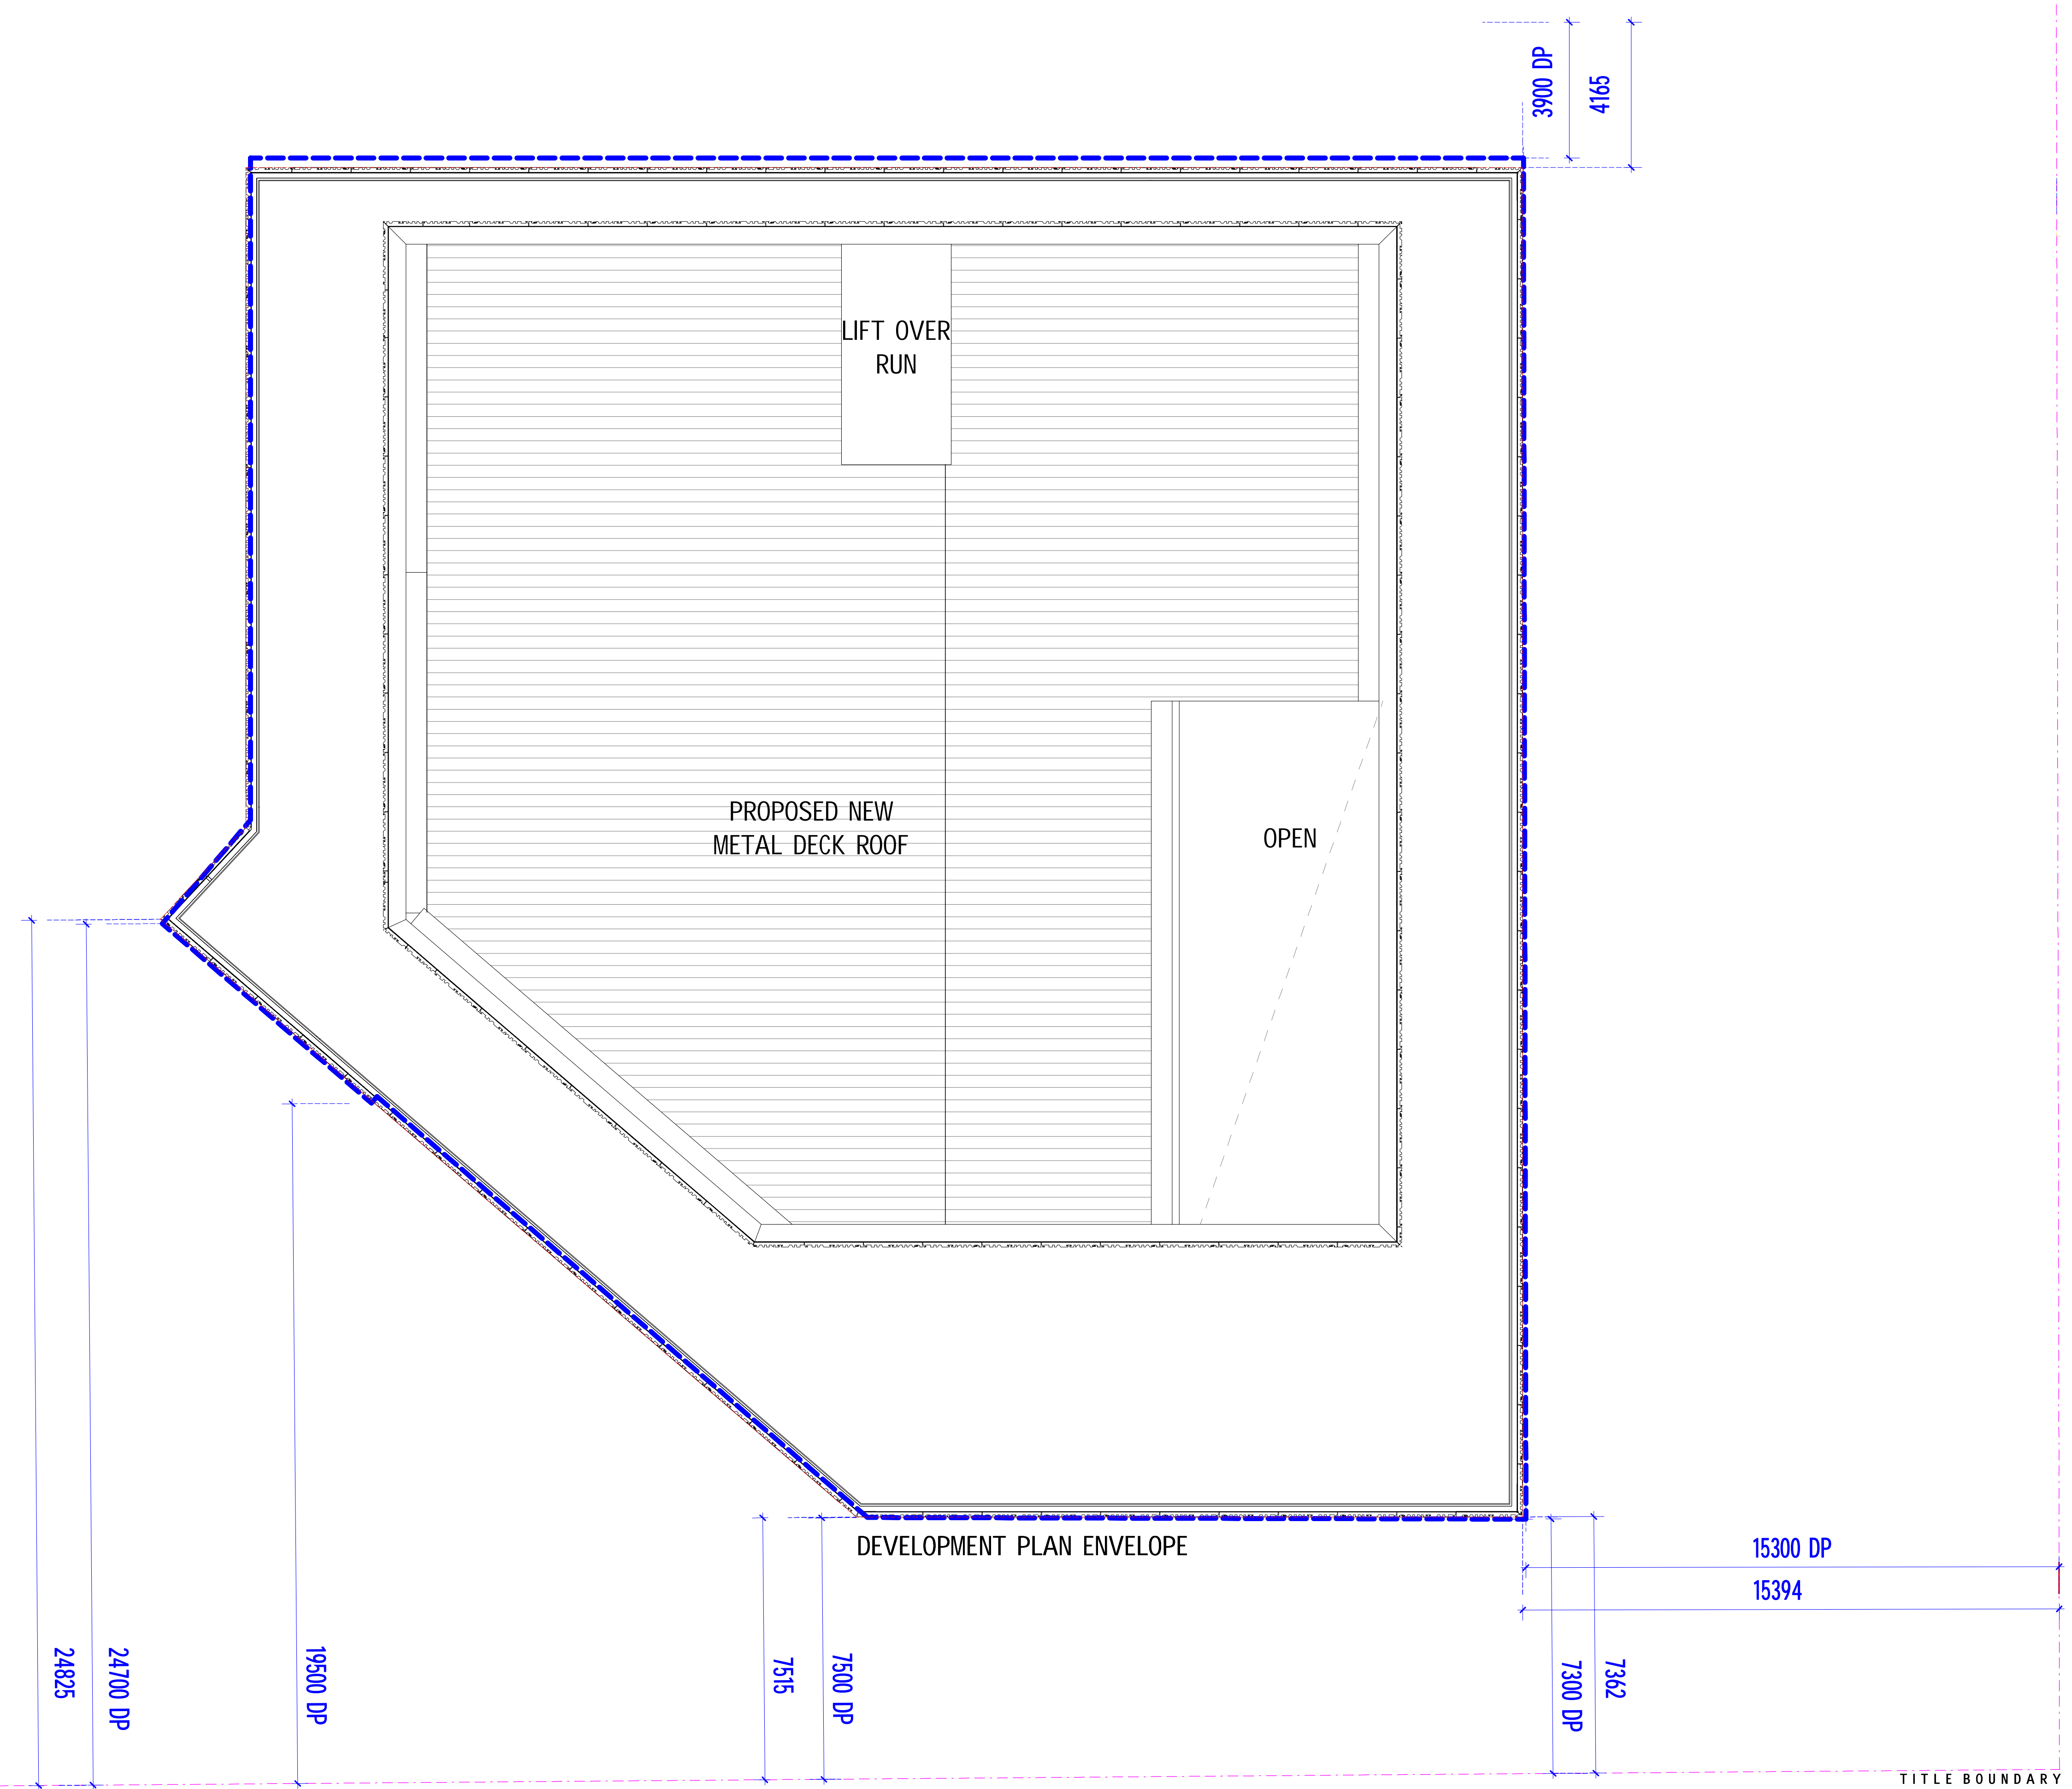

LEVEL 13
 Scale: 1:100

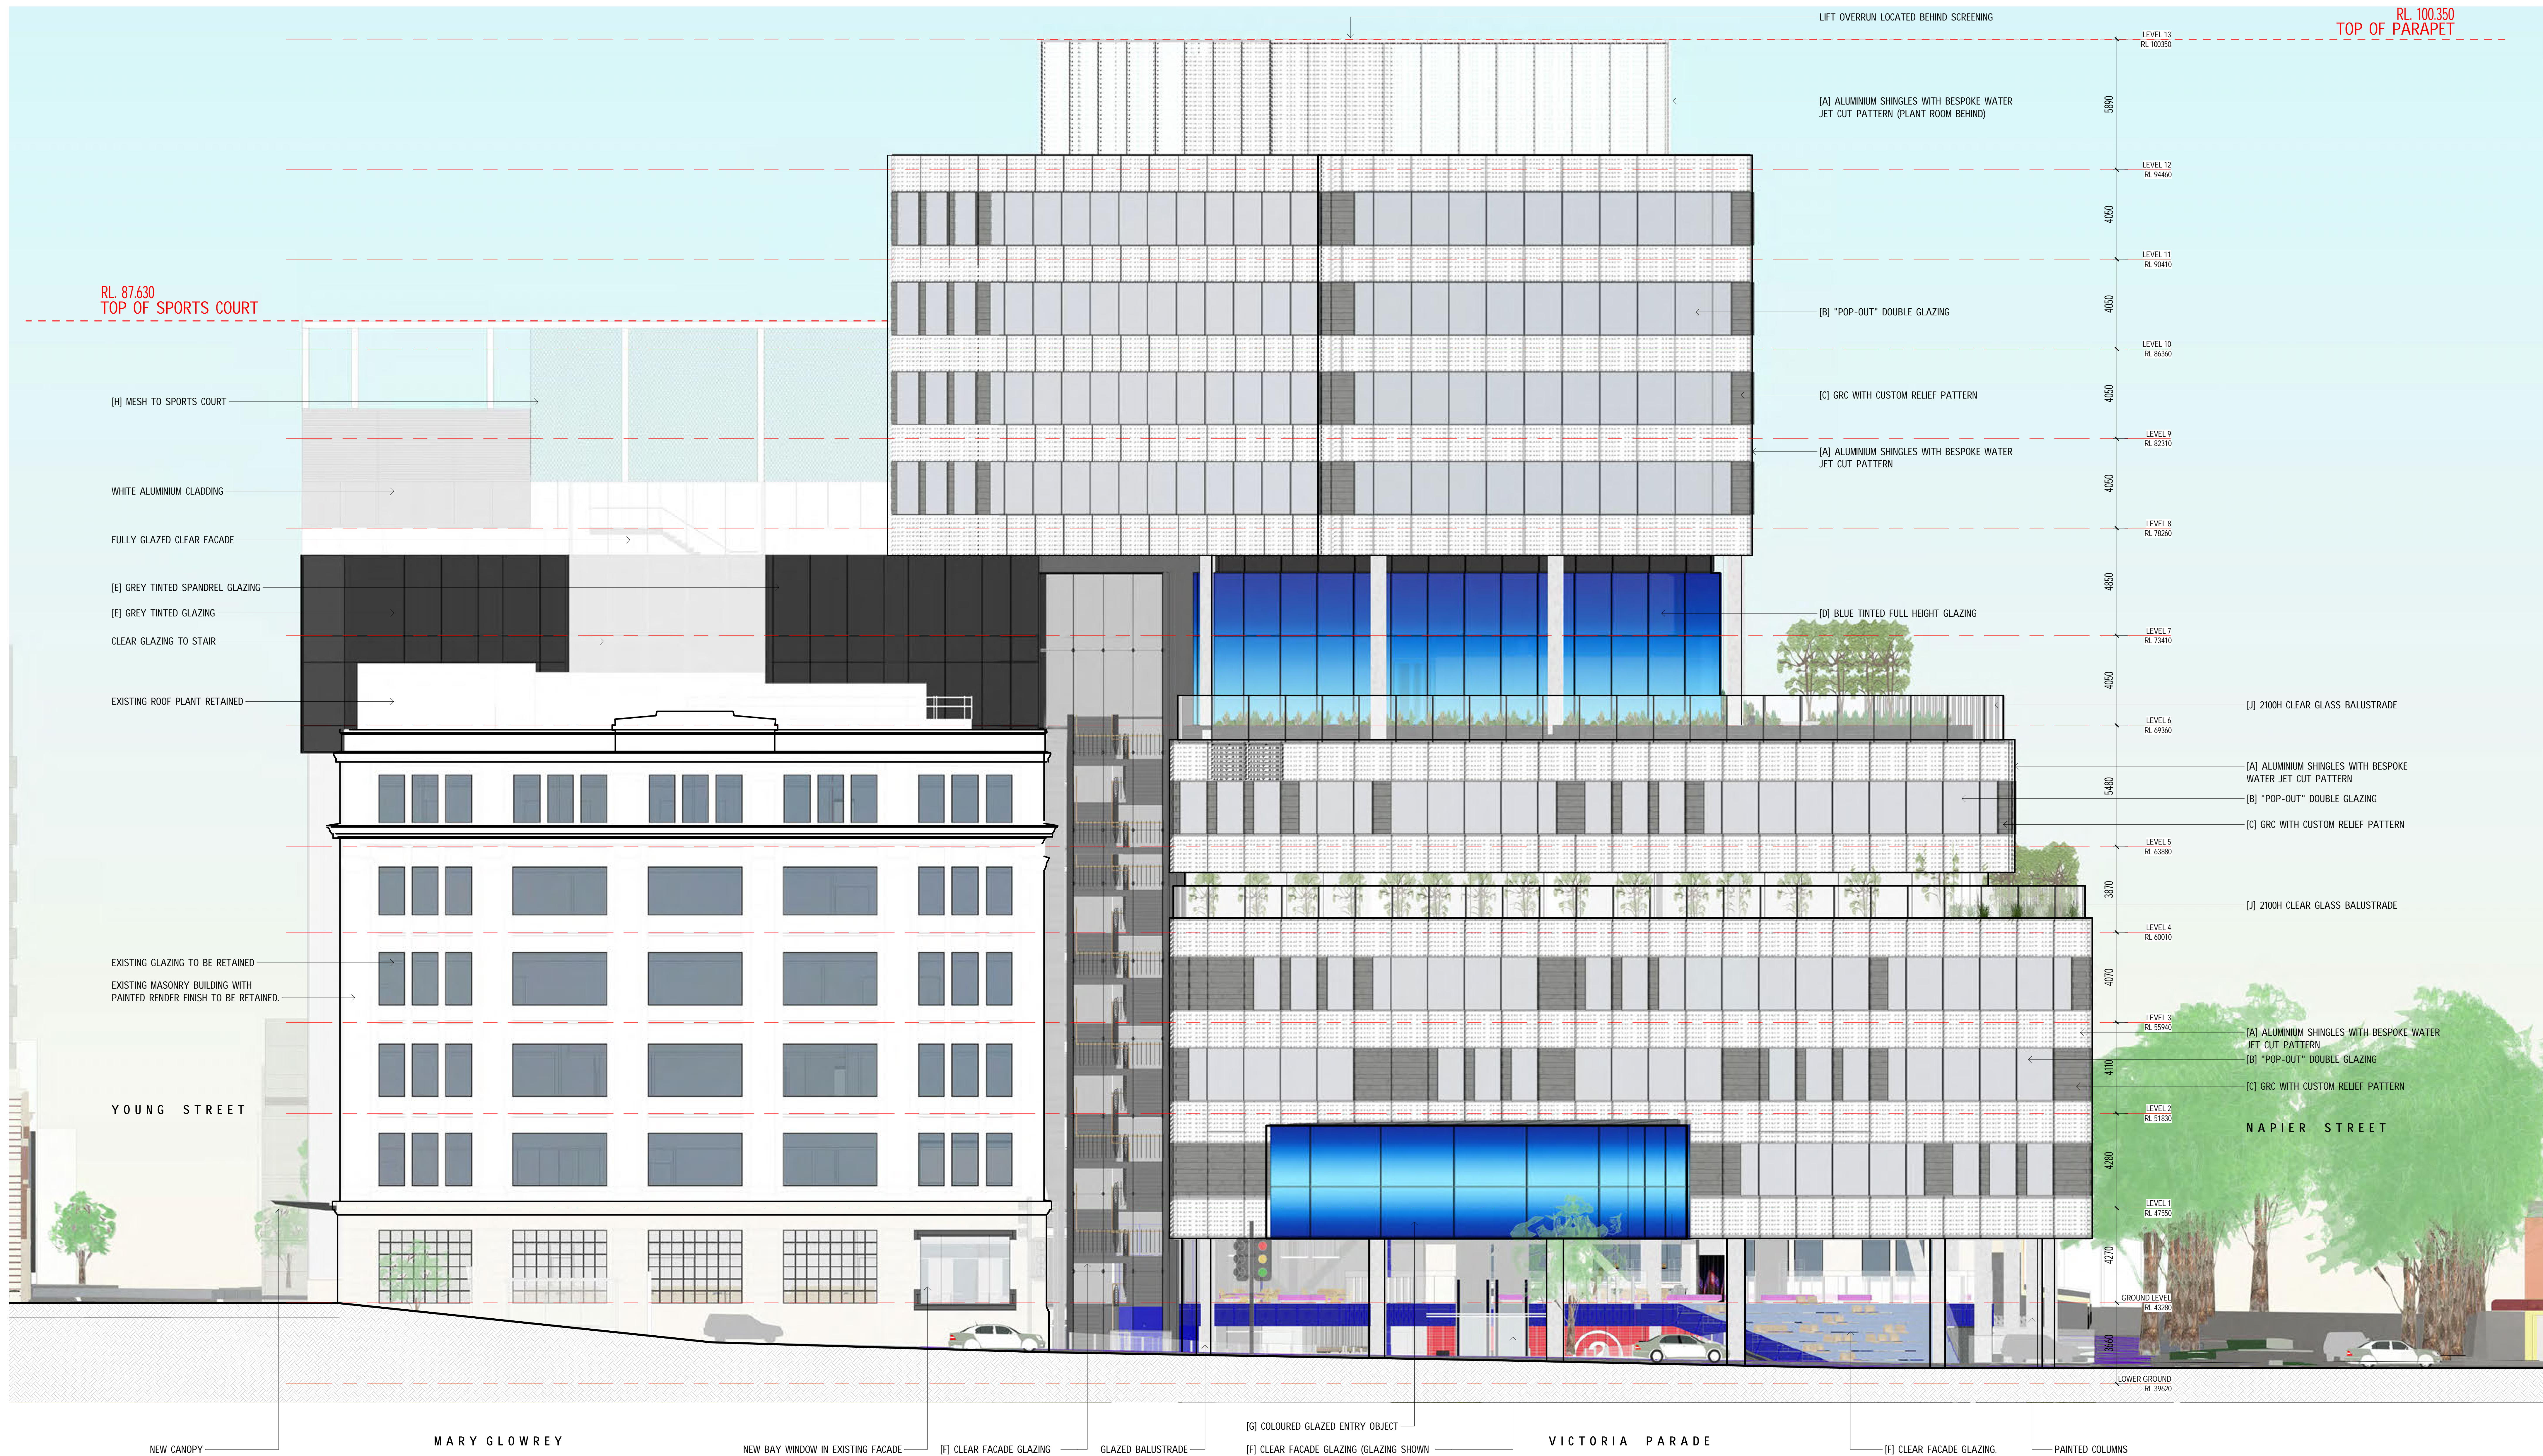

1 TP40-01 SOUTH ELEVATION
Scale: 1 : 100

REV.	DETAILS	DATE
1	TOWN PLANNING REVIEW/ISSUE	01.11.2017
2	TOWN PLANNING APPLICATION	08.11.2017

ALL DIMENSIONS ARE IN MILLIMETERS. DO NOT SCALE DRAWINGS FOR CRITICAL DIMENSIONS. CHECK DRAWING IS TO SCALE BY MEASURING SCALE BAR BELOW. VERIFY ALL DIMENSIONS ON SITE BEFORE COMMENCING ANY WORK. SHOP DRAWINGS OR ORDERING MATERIALS.

CLIENT
AUSTRALIAN CATHOLIC UNIVERSITY
Street, state, postcode
T 00 0000 0000

Level 3, 246 Bourke Street
Melbourne Victoria
Australia 3000
T +61 3 9600 2818
F +61 3 9600 2819
lyons@lyonsarch.com.au
www.lyonsarch.com.au

PROJECT
MOTHER TERESA BUILDING PROJECT
115B VICTORIA PARADE, MELBOURNE

Lyons


DRAWING TITLE
SOUTH ELEVATION

FOR INFORMATION NORTH

TOWN PLANNING SCALE
1 : 100 @A0

JOB No. DRAWN CHECKED DATE
AC02 AG EB/AS 10.11.2017

DRAWING No. REVISION
TP40-01 2

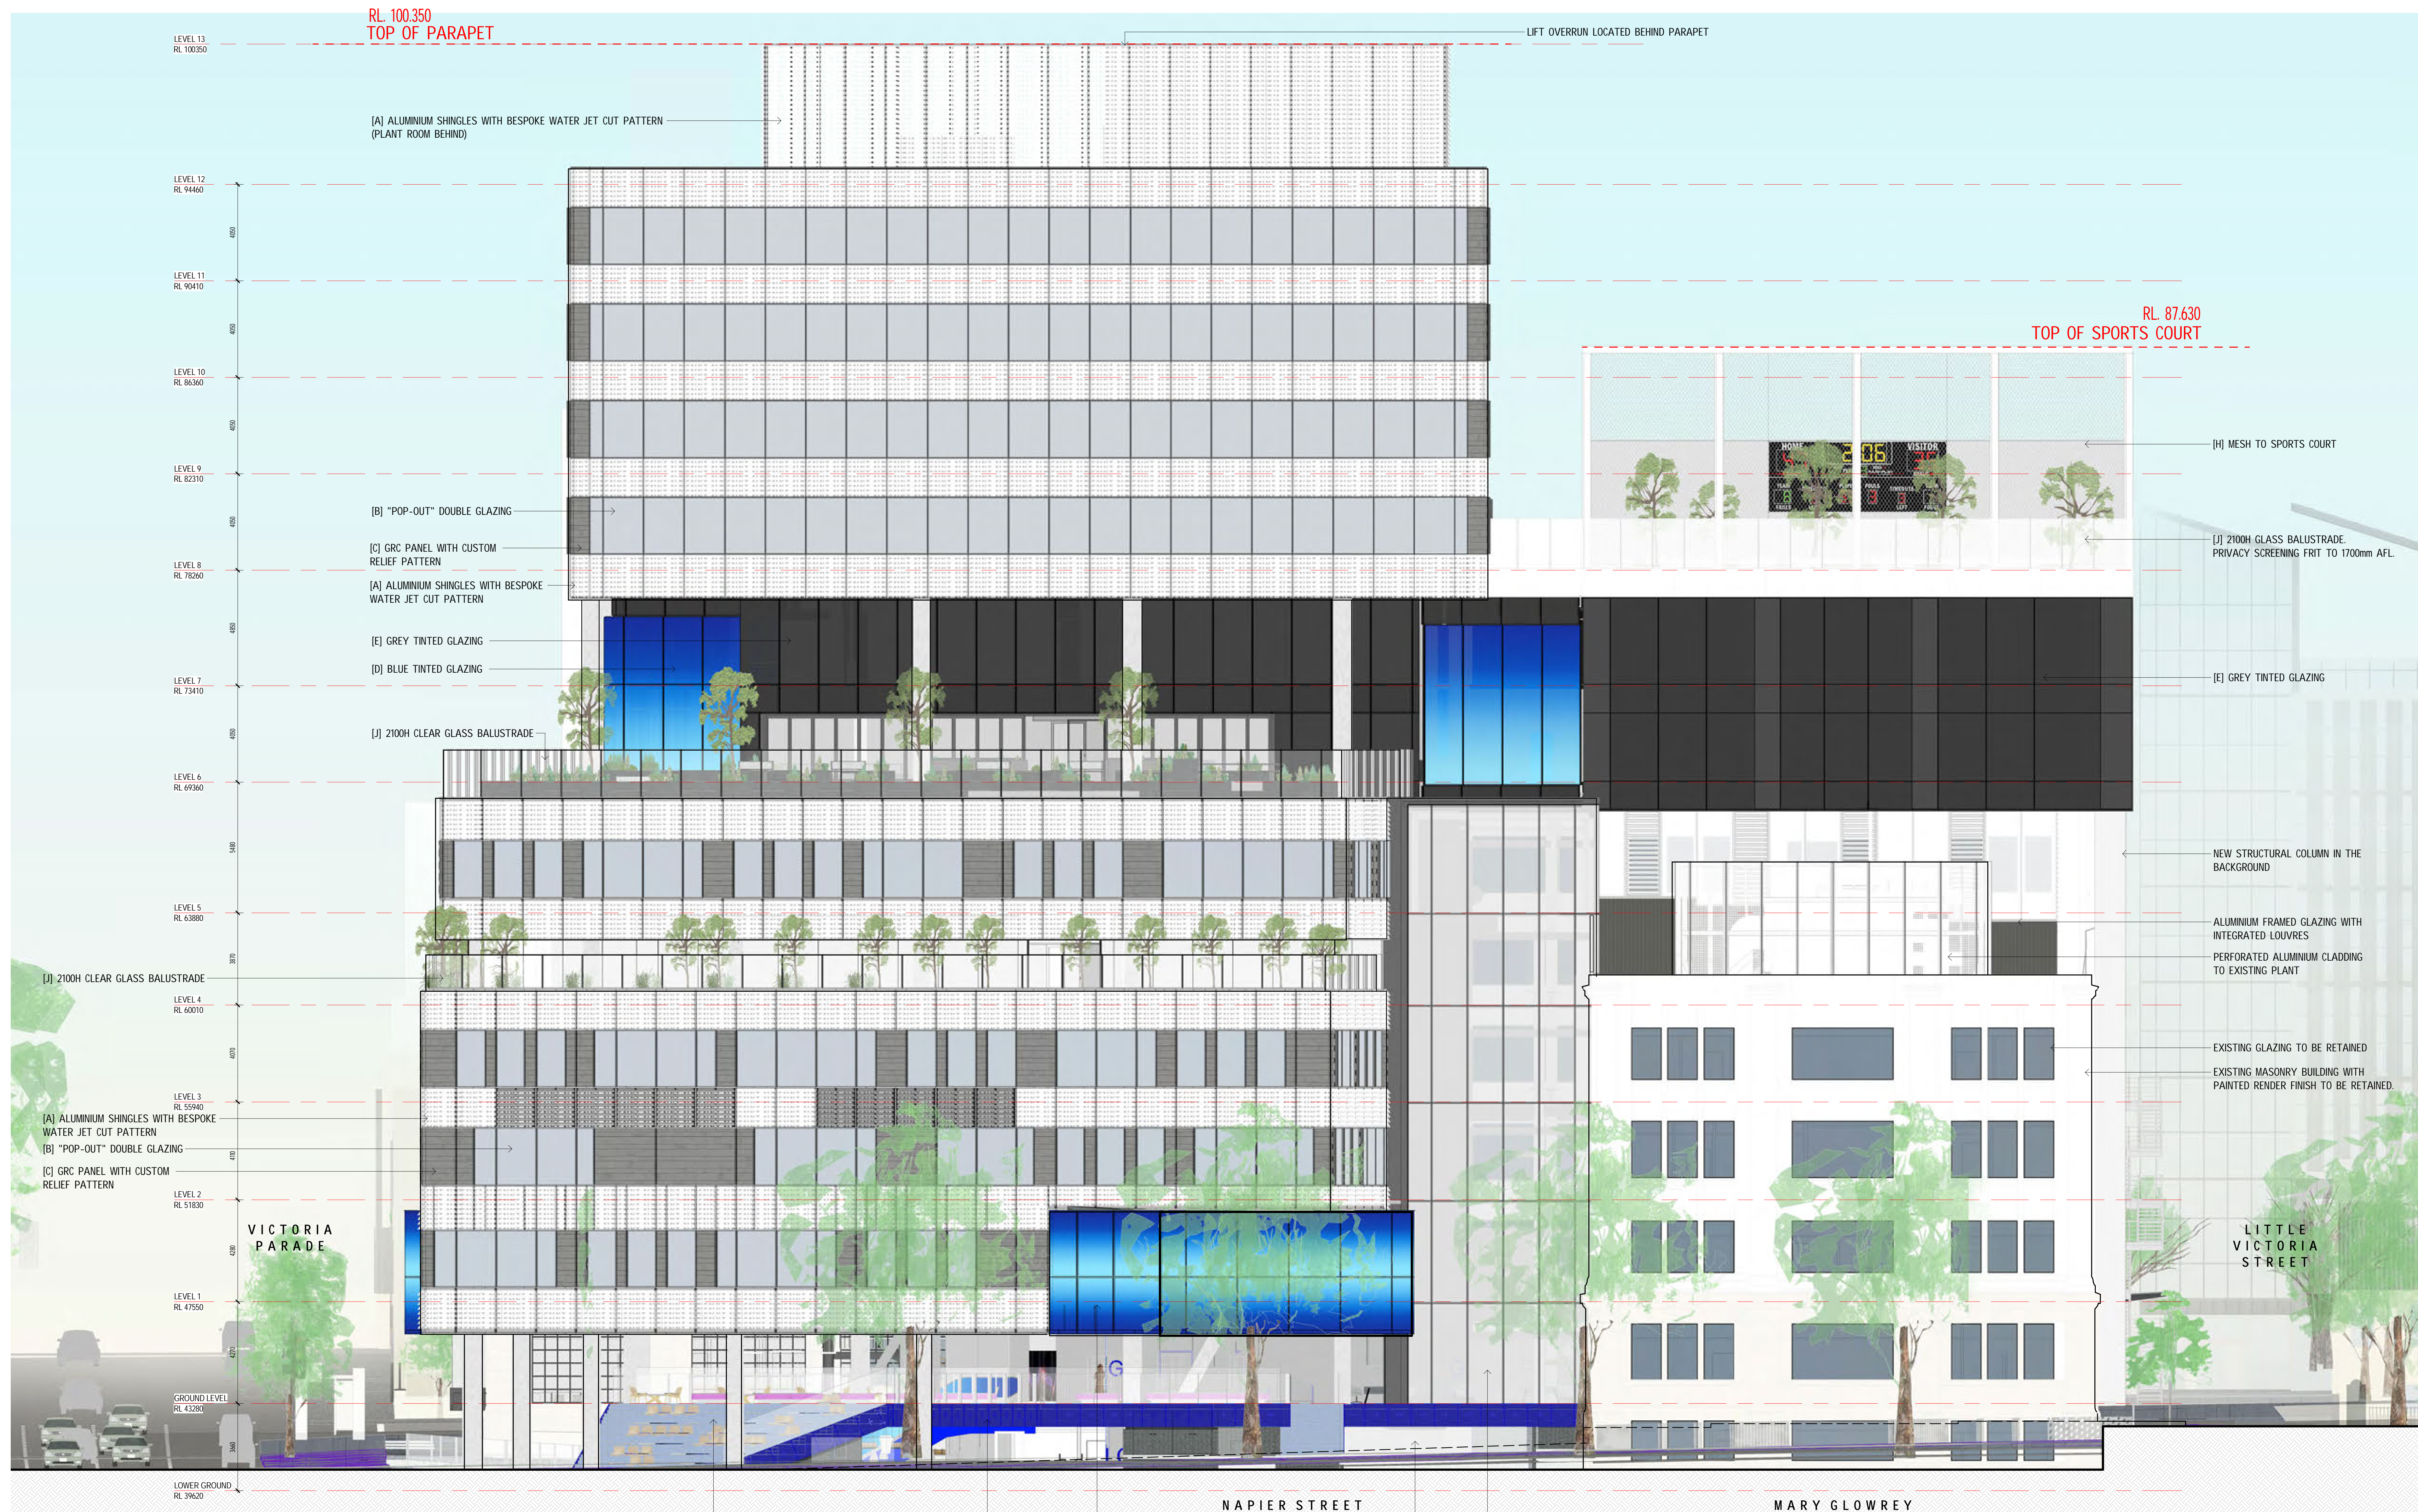

1 TP40-02 EAST ELEVATION
Scale: 1 : 100

REV.	DETAILS	DATE
1	TOWN PLANNING REVIEW/ISSUE	01.11.2017
2	TOWN PLANNING APPLICATION	08.11.2017

ALL DIMENSIONS ARE IN MILLIMETERS. DO NOT SCALE DRAWINGS FOR CRITICAL DIMENSIONS. CHECK DRAWING IS TO SCALE BY MEASURING SCALE BAR BELOW. VERIFY ALL DIMENSIONS ON SITE BEFORE COMMENCING ANY WORK. SHOP DRAWINGS OR ORDERING MATERIALS.

0 1 2 3 4 5 6 7 8 9 10

CLIENT
AUSTRALIAN CATHOLIC UNIVERSITY
Street, state, postcode
T 00 0000 0000

Level 3, 246 Bourke Street
Melbourne Victoria
Australia 3000
T +61 3 9600 2818
F +61 3 9600 2819
lyons@lyonsarch.com.au
www.lyonsarch.com.au

Lyons

PROJECT
MOTHER TERESA BUILDING PROJECT
115B VICTORIA PARADE, MELBOURNE

DRAWING TITLE
EAST ELEVATION

FOR INFORMATION NORTH

TOWN PLANNING

SCALE
1 : 100 @A0

JOB No. DRAWN CHECKED DATE REVISION
AC02 AG EB/AS 10.11.2017
DRAWING No. TP40-02

RL 100.350
TOP OF PARAPET

LIFT OVERRUN LOCATED BEHIND PARAPET

[A] ALUMINIUM SHINGLES WITH BESPOKE WATER JET CUT PATTERN (PLANT ROOM BEHIND)

[B] "POP-OUT" DOUBLE GLAZING

[C] GRC PANEL WITH CUSTOM RELIEF PATTERN

[A] ALUMINIUM SHINGLES WITH BESPOKE WATER JET CUT PATTERN

STEEL FRAMING TO SPORTS COURT

PAINTED COLUMN

[E] GREY TINTED GLAZING

[J] 2100H CLEAR GLASS BALUSTRADE

ALUMINIUM FRAMED GLAZING WITH INTEGRATED LOUVRES

FULL HEIGHT GLAZING

PERFORATED ALUMINIUM CLADDING TO PLANT

ALUMINIUM CLADDING

PAINTED COLUMNS

EXISTING GLAZING TO BE RETAINED

EXISTING MASONRY BUILDING WITH PAINTED RENDER FINISH TO BE RETAINED.

NAPIER STREET

COLOURED GLAZED ENTRY OBJECT (BEYOND)

PAINTED COLUMNS

FULLY GLAZED CLEAR FACADE

MARY GLOWREY

EXISTING STEEL FIRE STAIR RETAINED

LITTLE VICTORIA STREET

MARY GLOWREY

LEVEL 13
RL 100.350
LEVEL 12
RL 94.460
LEVEL 11
RL 90.410
LEVEL 10
RL 86.360
LEVEL 9
RL 82.310
LEVEL 8
RL 78.260
LEVEL 7
RL 73.410
LEVEL 6
RL 69.360
LEVEL 5
RL 65.310
LEVEL 4
RL 61.260
LEVEL 3
RL 57.210
LEVEL 2
RL 53.160
LEVEL 1
RL 47.550
GROUND LEVEL
RL 42.280
LOWER GROUND
RL 39.620

STEEL FRAME TO SUPPORT COURT NETTING
RL 87.630
TOP OF SPORTS COURT

[H] MESH TO SPORTS COURT

ALUMINIUM CLADDING TO PLANTROOM, LOUVRES ABOVE

[J] 2100H GLASS BALUSTRADE. PRIVACY SCREENING FRIT TO 1700mm AFL.

[E] GREY TINTED GLAZING

EXISTING GLAZING TO BE RETAINED

EXISTING MASONRY BUILDING WITH PAINTED RENDER FINISH TO BE RETAINED.

NEW COLUMNS IN LINE WITH THE EXISTING BUILDING STRUCTURE

YOUNG STREET

1 TP40-03 NORTH ELEVATION
Scale: 1:100

REV.	DETAILS	DATE
1	TOWN PLANNING REVIEW/ISSUE	01.11.2017
2	TOWN PLANNING APPLICATION	08.11.2017

CLIENT
AUSTRALIAN CATHOLIC UNIVERSITY
Street
city, state, postcode
T 000 0000 0000

Level 3, 246 Bourke Street
Melbourne Victoria
Australia 3000
T +61 3 9600 2818
F +61 3 9600 2819
lyons@lyonsarch.com.au
www.lyonsarch.com.au

PROJECT
MOTHER TERESA BUILDING PROJECT
115B VICTORIA PARADE, MELBOURNE

Lyons

DRAWING TITLE
NORTH ELEVATION

FOR INFORMATION NORTH

TOWN PLANNING SCALE
1:100 @A0


JOB No. DRAWN CHECKED DATE
AC02 AG EB/AS 10.11.2017

DRAWING No. REVISION
TP40-03 2

ALL DIMENSIONS ARE IN MILLIMETERS. DO NOT SCALE DRAWINGS FOR CRITICAL DIMENSIONS. CHECK DRAWING IS TO SCALE BY MEASURING SCALE BAR BELOW. VERIFY ALL DIMENSIONS ON SITE BEFORE COMMENCING ANY WORK. SHOP DRAWINGS OR ORDERING MATERIALS.

0 1 2 3 4 5 6 7 8 9 10 11 12 13 14 15 16 17 18 19 20

FILE: C:\projects\ACU\CD\TP40-03\TP40-03_NORTH_ELEVATION.dwg
PRINTED: 10/11/2017 4:38:59 PM
AO 1189 x 841

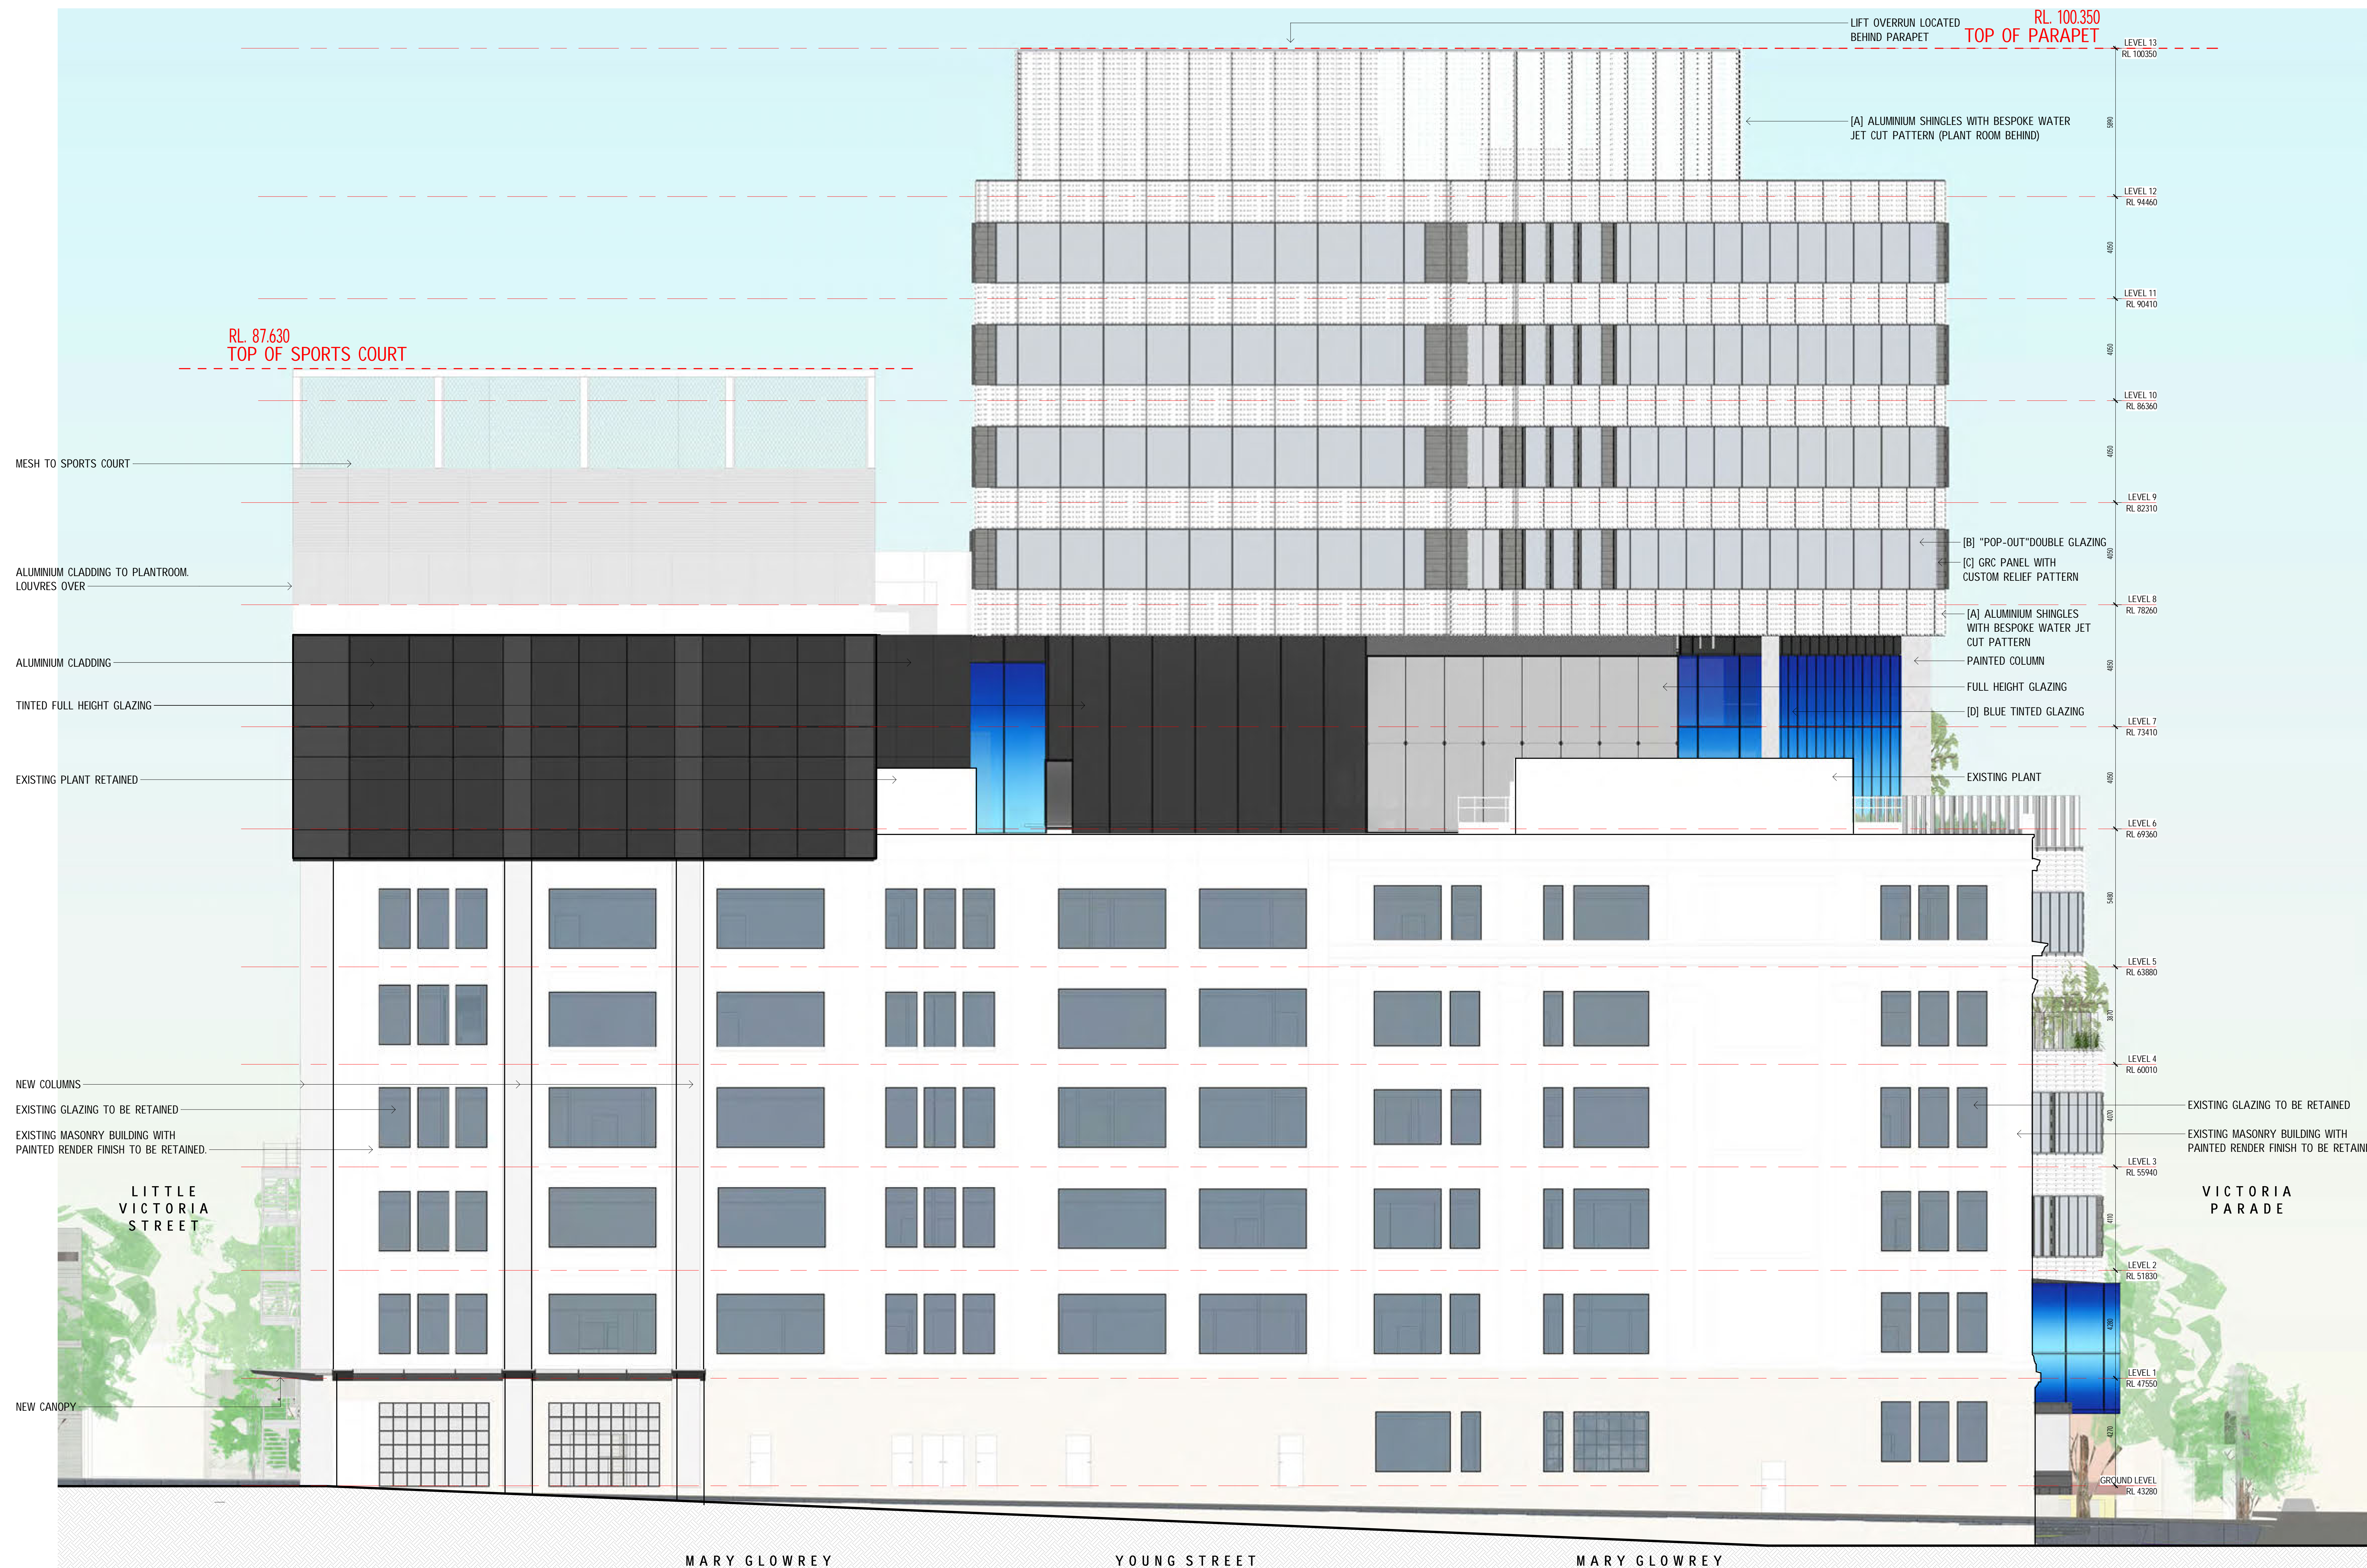

1 TP40-04 WEST ELEVATION
Scale: 1 : 100

REV.	DETAILS	DATE
1	TOWN PLANNING REVIEW/ISSUE	01.11.2017
2	TOWN PLANNING APPLICATION	08.11.2017

CLIENT
AUSTRALIAN CATHOLIC UNIVERSITY
Street, state, postcode
T 090 0000 0000

Level 3, 246 Bourke Street
Melbourne Victoria
Australia 3000
T +61 3 9600 2818
F +61 3 9600 2819
lyons@lyonsarch.com.au
www.lyonsarch.com.au

PROJECT
MOTHER TERESA BUILDING PROJECT
115B VICTORIA PARADE, MELBOURNE



DRAWING TITLE
WEST ELEVATION

FOR INFORMATION NORTH


TOWN PLANNING

JOB No. DRAWN CHECKED
AC02 AG EB/AS

DATE
10.11.2017

REVISION
2

ALL DIMENSIONS ARE IN MILLIMETERS. DO NOT SCALE DRAWINGS FOR CRITICAL DIMENSIONS. CHECK DRAWING IS TO SCALE BY MEASURING SCALE BAR BELOW. VERIFY ALL DIMENSIONS ON SITE BEFORE COMMENCING ANY WORK. SHOP DRAWINGS OR ORDERING MATERIALS.

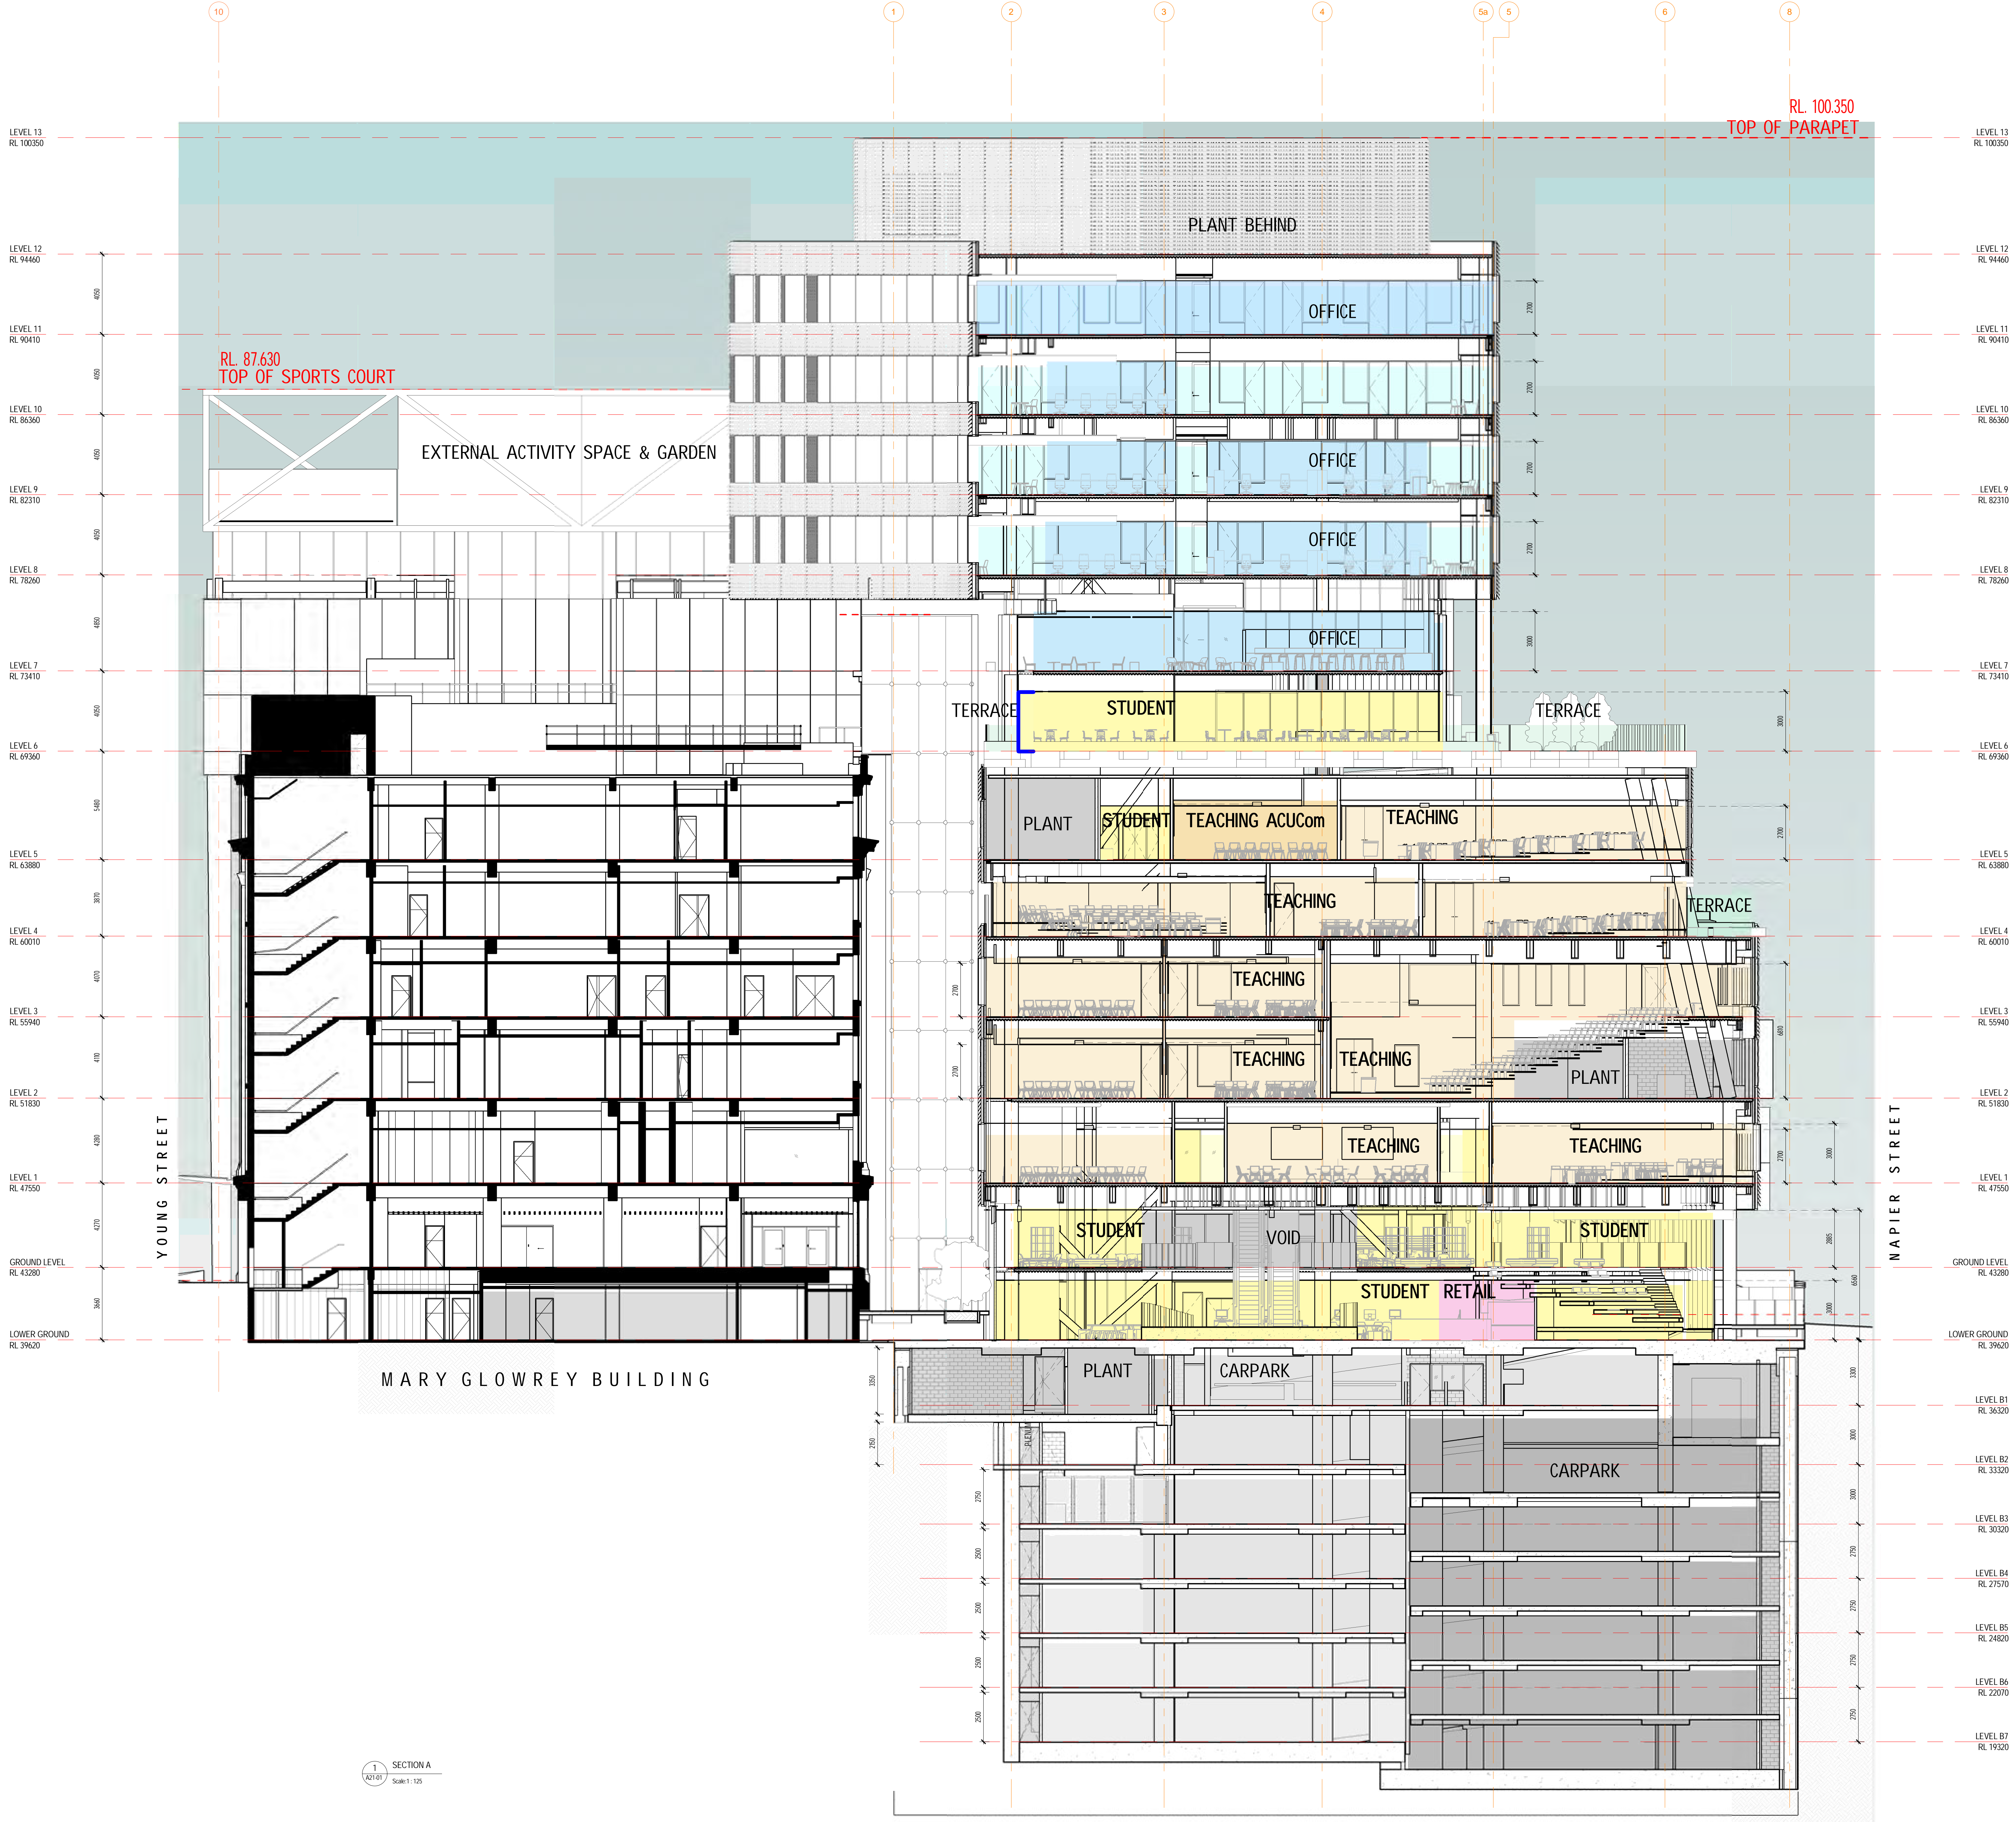

ALL DIMENSIONS ARE IN MILLIMETERS. DO NOT SCALE DRAWINGS FOR CRITICAL DIMENSIONS. CHECK DRAWING IS TO SCALE BY MEASURING SCALE BAR ABOVE. VERIFY ALL DIMENSIONS ON SITE BEFORE COMMENCING ANY WORK, SHOP DRAWINGS OR ORDERING MATERIALS.

PROJECT MANAGER
Aurecon
 Level 8, 850 Collins Street
 Docklands, VIC, 3008
 T (03) 9575 3747

SERVICES, ESD, & AV ENGINEERING
AECOM
 Collins Square, Level 10, Tower Two, 727 Collins Street
 Melbourne, VIC 3000
 T (03) 9653 1234

STRUCTURAL, CIVIL & FACADE ENGINEERING
Arup
 Level 17, 1 Nicholson Street
 East Melbourne, VIC 3002
 T (03) 9698 5500

BUILDING SURVEYOR
PLP Building Surveyors
 Level 4, 63 Exhibition Street
 Melbourne, VIC 3000
 T (03) 9555 7940

COST CONSULTANT
WT Partnership
 Level 4, 42, 4 Riverside Quay
 Southbank, VIC 3006
 T (03) 9897 3077

LANDSCAPE ARCHITECT
Aspect
 Level 1, 30-32 Essey Street
 Collingwood, Victoria, 3066
 T (03) 9477 8844
 melbourne@aspect.net.au

CLIENT
**Australian Catholic University
 St Patrick's Campus**
 Level 3, 174 Victoria Parade
 Melbourne, VIC 3000
 T (03) 9230 8070

REV.	DETAILS	DATE
2	TOWN PLANNING APPLICATION	08.11.2017
1	TOWN PLANNING REVIEW ISSUE	01.11.2017

Level 3, 246 Bourke Street
 Melbourne Victoria
 Australia 3000
 T +61 3 9600 2818
 F +61 3 9600 2819
 lyons@lyonsarch.com.au
 www.lyonsarch.com.au

Lyons

PROJECT
**MOTHER TERESA
 BUILDING PROJECT**
 115B VICTORIA PARADE,
 MELBOURNE
DRAWING TITLE
BUILDING SECTIONS


FOR INFORMATION NORTH

TOWN PLANNING

JOB No.	DRAWN	CHECKED	DATE
AC02	JH	EB	10.11.2017

DRAWING No.	REVISION
TP50-01	2

FILE: C:\Users\jmc\OneDrive\Documents\AC02_CENTRAL_MODEL_Aur_McGowan
 PRINTED: 10/11/2017 3:18:34 PM
 A0 1189 x 840

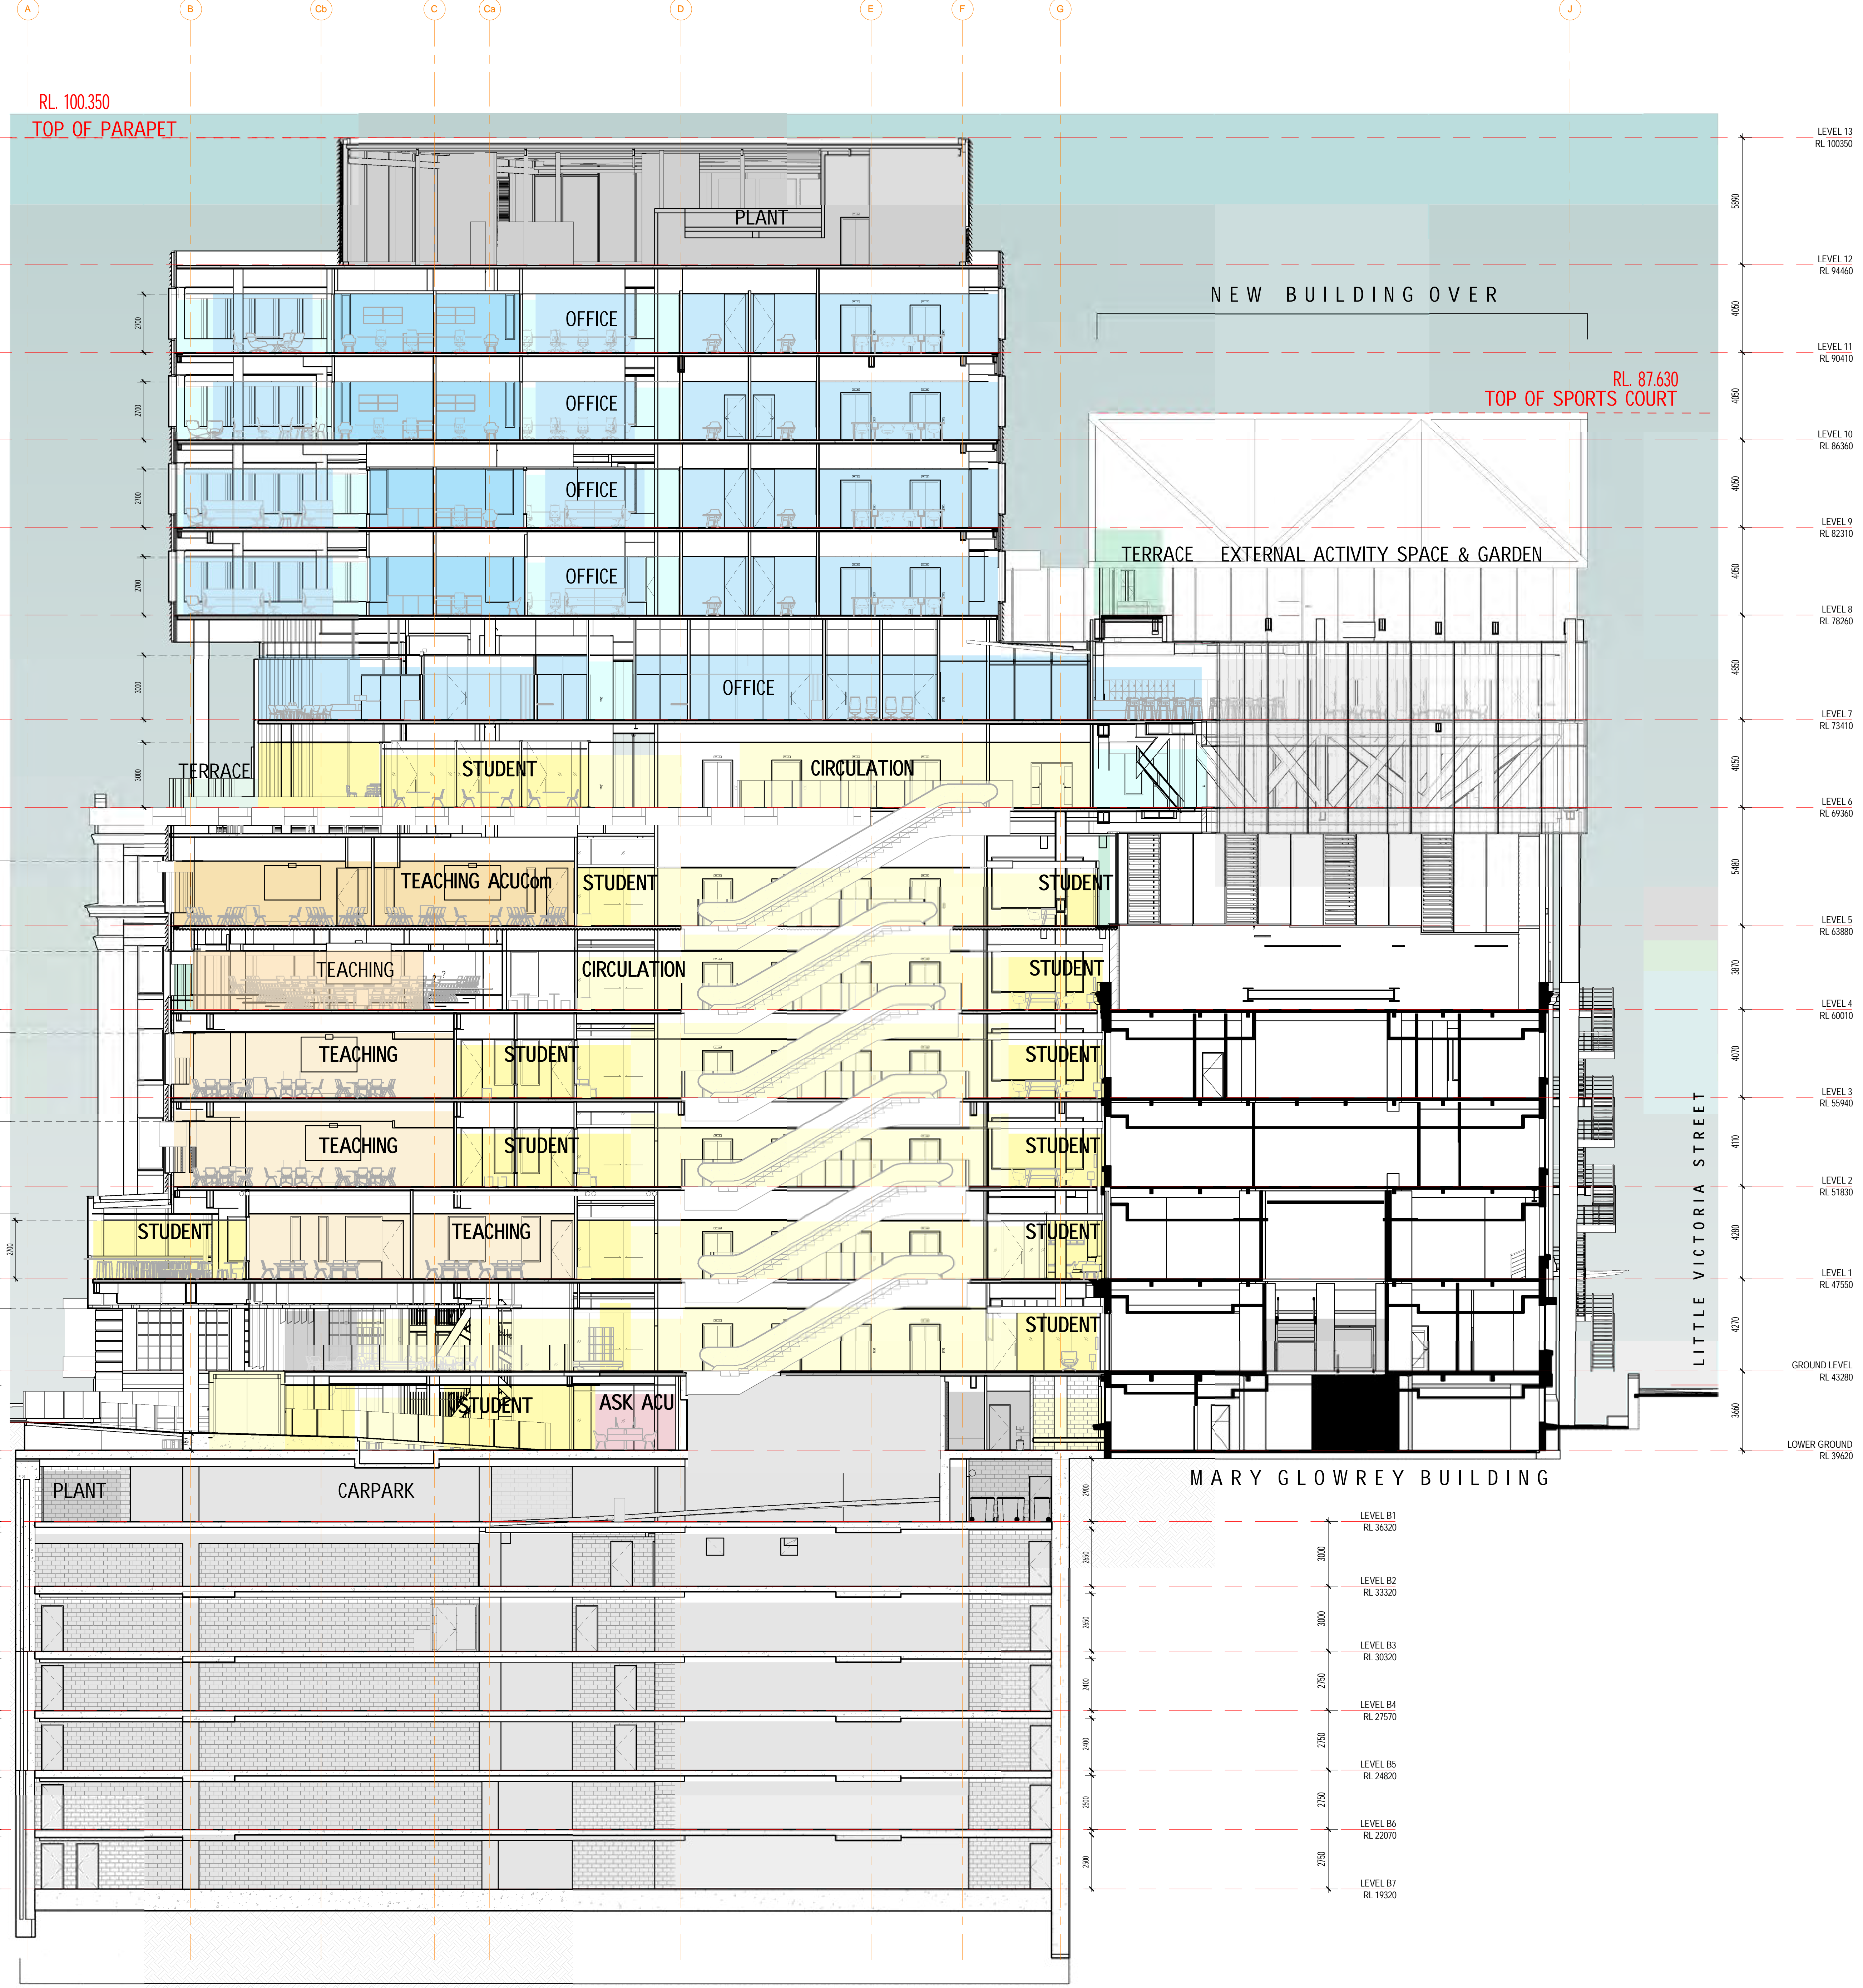

VICTORIA PARADE

LITTLE VICTORIA STREET

RL 100.350
TOP OF PARAPET

RL 87.630
TOP OF SPORTS COURT

SECTION B
Scale: 1:125

NEW BUILDING

MARY GLOWREY BUILDING

- ALL DIMENSIONS ARE IN MILLIMETERS. DO NOT SCALE DRAWINGS FOR CRITICAL DIMENSIONS. CHECK DRAWING IS TO SCALE BY MEASURING SCALE BAR ABOVE. VERIFY ALL DIMENSIONS ON SITE BEFORE COMMENCING ANY WORK, SHOP DRAWINGS OR ORDERING MATERIALS.
- PROJECT MANAGER**
Aurecon
Level 8, 850 Collins Street
Docklands, VIC, 3008
T (03) 9075 3747
- SERVICES, ESD, & AV ENGINEERING**
AECOM
Collins Square, Level 10, Tower Two, 727 Collins Street
Melbourne, VIC, 3000
T (03) 9653 1234
- STRUCTURAL, CIVIL & FACADE ENGINEERING**
Arup
Level 17, 1 Nicholson Street
East Melbourne, VIC, 3002
T (03) 9666 5500
- BUILDING SURVEYOR**
PLP Building Surveyors
Level 4, 63 Exhibition Street
Melbourne, VIC, 3000
T (03) 9555 7945
- COST CONSULTANT**
WT Partnership
Level 4, 42, 4 Riverside Quay
Southbank, VIC, 3006
T (03) 9887 3077
- LANDSCAPE ARCHITECT**
Aspect
Level 1, 30-32 Essey Street
Collingwood, Victoria, 3066
T (03) 9477 8844
melbourne@aspect.net.au
- CLIENT**
Australian Catholic University
St Patrick's Campus
Level 3, 174 Victoria Parade
Melbourne, VIC, 3000
T (03) 9230 8070

REV.	DETAILS	DATE
2	TOWN PLANNING APPLICATION	08.11.2017
1	TOWN PLANNING REVIEW ISSUE	01.11.2017

Level 3, 246 Bourke Street
Melbourne Victoria
Australia 3000
T +61 3 9600 2818
F +61 3 9600 2819
lyons@lyonsarch.com.au
www.lyonsarch.com.au



PROJECT
MOTHER TERESA
BUILDING PROJECT
115B VICTORIA PARADE,
MELBOURNE
DRAWING TITLE
BUILDING SECTIONS

FOR INFORMATION NORTH

TOWN PLANNING SCALE

1:125 @A0

JOB No. DRAWN CHECKED DATE
AC02 JH EB/AS 10.11.2017

DRAWING No. REVISION
TP50-02 2