

TOWN PLANNING SUBMISSION

27-45 BEST STREET
FITZROY NORTH VIC

MAY 2019


DRAWING REGISTER

DRAWING NUMBER	DRAWING TITLE	SCALE	REV
TP SERIES			
A-TP0-001	COVER PAGE		02
A-TP0-002	SURVEY	1 : 250	02
A-TP0-101	GROUND FLOOR PLAN - EXISTING	1 : 250	02
A-TP0-102	FIRST FLOOR PLAN - EXISTING	1 : 250	02
A-TP0-103	ROOF PLAN - EXISTING	1 : 250	02
A-TP0-111	GROUND FLOOR PLAN - DEMOLITION	1 : 250	02
A-TP0-112	FIRST FLOOR PLAN - DEMOLITION	1 : 250	02
A-TP0-113	ROOF PLAN - DEMOLITION	1 : 250	02
A-TP0-201	NORTH ELEVATION - EXISTING	1 : 250	02
A-TP0-202	SOUTH ELEVATION - EXISTING	1 : 250	02
A-TP0-203	EAST ELEVATION - EXISTING	1 : 250	02
A-TP0-204	WEST ELEVATION - EXISTING	1 : 250	02
A-TP0-211	NORTH ELEVATION - DEMOLITION	1 : 250	02
A-TP0-212	SOUTH ELEVATION - DEMOLITION	1 : 250	02
A-TP0-213	EAST ELEVATION - DEMOLITION	1 : 250	02
A-TP0-214	WEST ELEVATION - DEMOLITION	1 : 250	02
A-TP1-100	BASEMENT 03 PLAN	1 : 250	02
A-TP1-101	BASEMENT 02 PLAN	1 : 250	02
A-TP1-102	BASEMENT 01 PLAN	1 : 250	02
A-TP1-103	GROUND FLOOR PLAN	As indicated	02
A-TP1-104	FIRST FLOOR PLAN	As indicated	02
A-TP1-105	SECOND FLOOR PLAN	As indicated	02
A-TP1-106	THIRD FLOOR PLAN	As indicated	02
A-TP1-107	FOURTH FLOOR PLAN	As indicated	02
A-TP1-108	FIFTH FLOOR PLAN	As indicated	02
A-TP1-109	SIXTH FLOOR PLAN	As indicated	02
A-TP1-110	ROOF PLAN	1 : 250	02
A-TP2-100	NORTH ELEVATION	1 : 250	02
A-TP2-101	SOUTH ELEVATION	1 : 250	02
A-TP2-102	EAST ELEVATION - 1	1 : 250	02

DRAWING REGISTER

DRAWING NUMBER	DRAWING TITLE	SCALE	REV
A-TP2-103	EAST ELEVATION - 2	1 : 250	02
A-TP2-104	WEST ELEVATION - 1	1 : 250	02
A-TP2-105	WEST ELEVATION - 2	1 : 250	02
A-TP3-100	SECTION AA	As indicated	02
A-TP3-101	SECTION BB	As indicated	02
A-TP3-102	SECTION CC	As indicated	02
A-TP3-103	SECTION DD	As indicated	02
A-TP4-101	DETAILS		02
A-TP9-101	BADS ASSESSMENT	As indicated	02
A-TP9-102	BADS ASSESSMENT	As indicated	02
A-TP9-103	BADS ASSESSMENT	As indicated	02
A-TP9-104	BADS ASSESSMENT	As indicated	02
A-TP9-105	BADS ASSESSMENT	As indicated	02
A-TP9-106	BADS ASSESSMENT	As indicated	02
A-TP9-107	BADS ASSESSMENT	As indicated	02
A-TP9-108	BADS ASSESSMENT	As indicated	02
A-TP9-109	BADS ASSESSMENT	As indicated	02
A-TP9-110	BADS ASSESSMENT	As indicated	02
A-TP9-111	BADS ASSESSMENT	As indicated	02
A-TP9-112	BADS ASSESSMENT	As indicated	02
A-TP9-113	BADS ASSESSMENT	As indicated	02
A-TP9-114	BADS ASSESSMENT	As indicated	02
A-TP9-115	BADS ASSESSMENT	As indicated	02
A-TP9-116	BADS ASSESSMENT	As indicated	02
A-TP9-117	BADS ASSESSMENT	As indicated	02
A-TP9-118	BADS ASSESSMENT	As indicated	02
A-TP9-119	BADS ASSESSMENT	As indicated	02
A-TP9-120	BADS ASSESSMENT	As indicated	02
A-TP9-121	BADS ASSESSMENT	As indicated	02
A-TP9-122	BADS ASSESSMENT	As indicated	02
A-TP9-123	BADS ASSESSMENT	As indicated	02
A-TP9-124	BADS ASSESSMENT	As indicated	02
A-TP9-125	BADS ASSESSMENT	As indicated	02
A-TP9-126	BADS ASSESSMENT	As indicated	02
A-TP31	MATERIALS	1 : 200	02



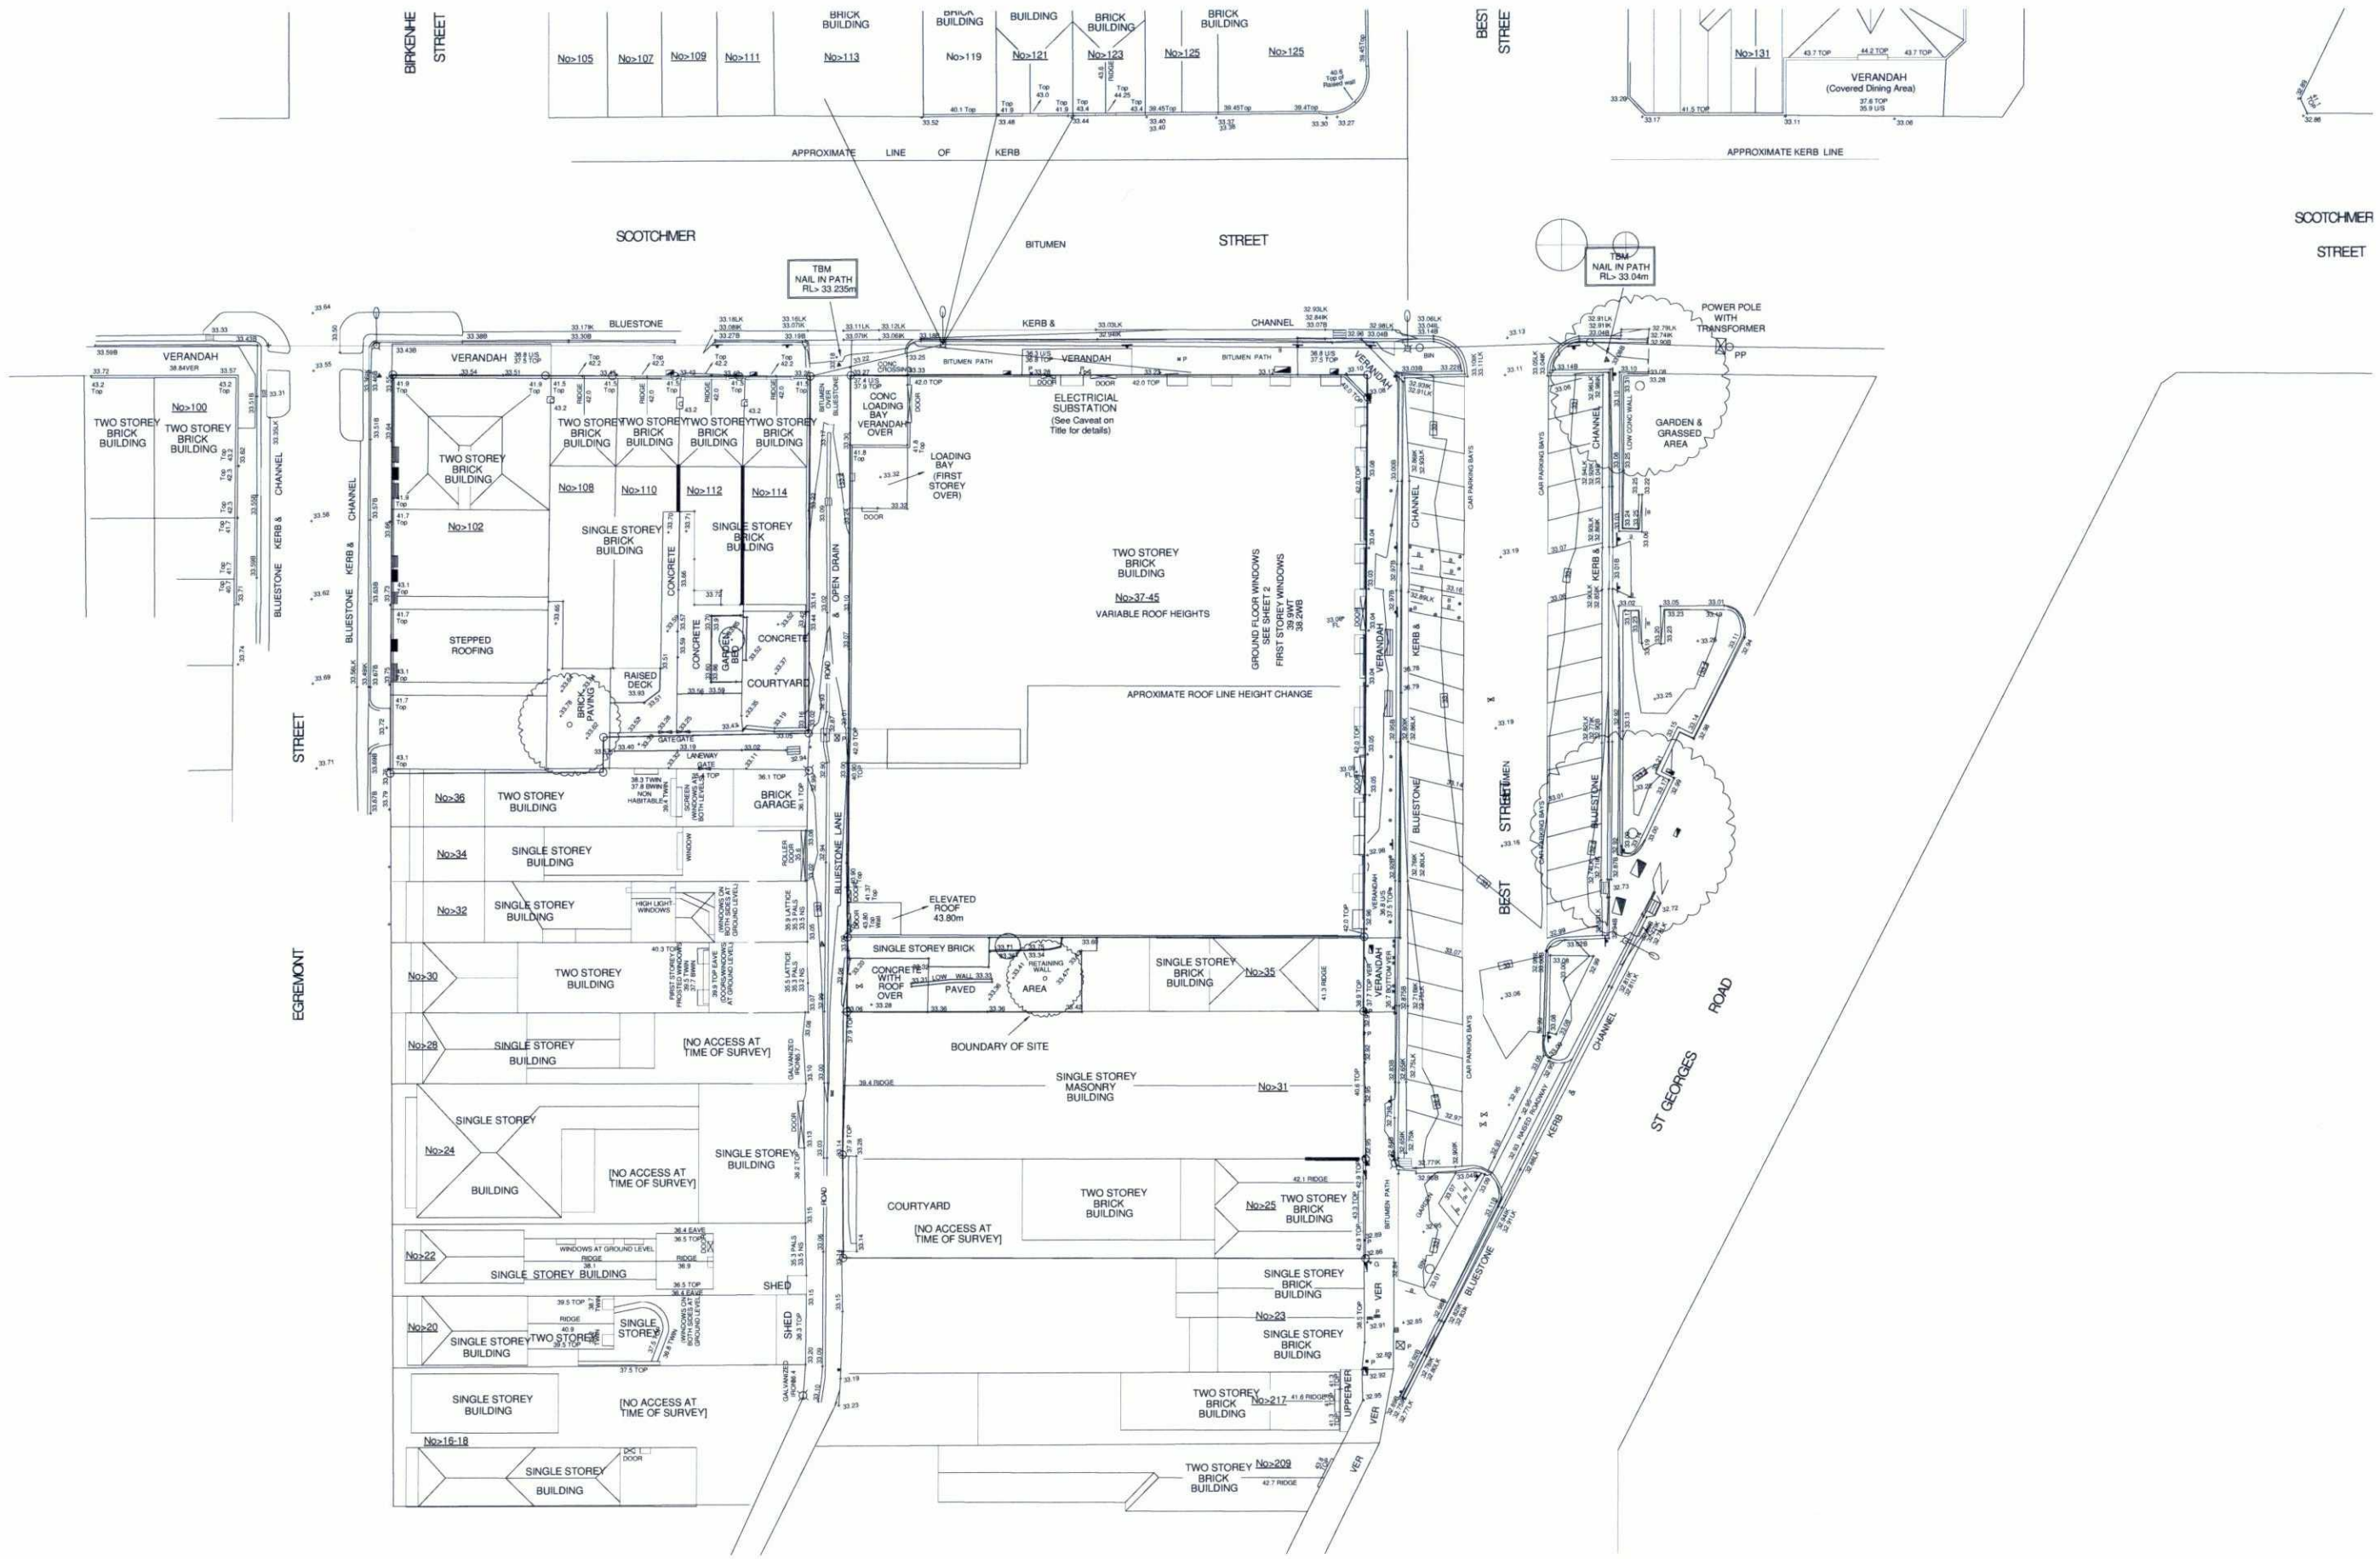

GENERAL NOTES
 THIS DRAWING SHOULD BE READ IN CONJUNCTION WITH ALL RELEVANT CONTRACTS, SPECIFICATIONS AND DRAWINGS
 COPYRIGHT OF THIS DRAWING IS VESTED IN THE ARCHITECTS
 DIMENSIONS ARE IN MILLIMETRES AND LEVELS ARE IN METRES
 DO NOT SCALE OFF DRAWINGS
 USE FIGURED DIMENSIONS ONLY - CHECK AND VERIFY ALL DIMENSIONS ON SITE PRIOR TO COMMENCING WORK

REV	DATE	DESCRIPTION
00	19/12/14	TP ISSUE
01	19/02/19	AMENDED TP
02	14/05/19	RFI ISSUE

CLIENT
PIEDMONTE'S SUPERMARKET

PROJECT
**PIEDMONTE'S SUPERMARKET
 27-45 BEST STREET FITZROY
 NORTH**

DRAWING TITLE
SURVEY

DATE
18/12/18

CHECKED
TJ

APPROVED
LW

SCALE
1:250

STATUS
TOWN PLANNING



DRAWING NUMBER
A-TP0-002

PROJECT #
18-038


REVISION
02

Jackson Clements Burrows Architects


COPYRIGHT
 Jackson Clements Burrows Pty Ltd Architects
 One Harwood Place Melbourne Vic 3000

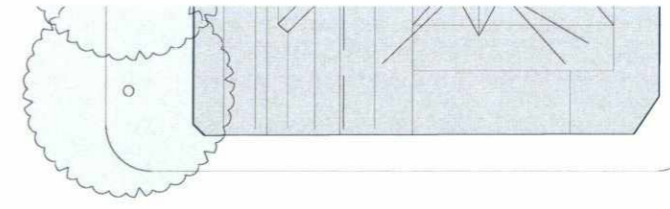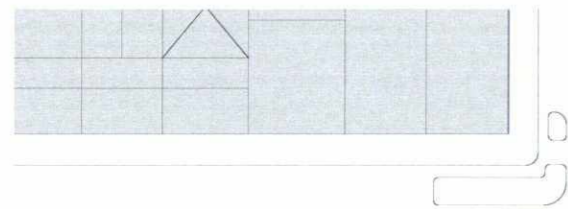

SCOTCHMER STREET

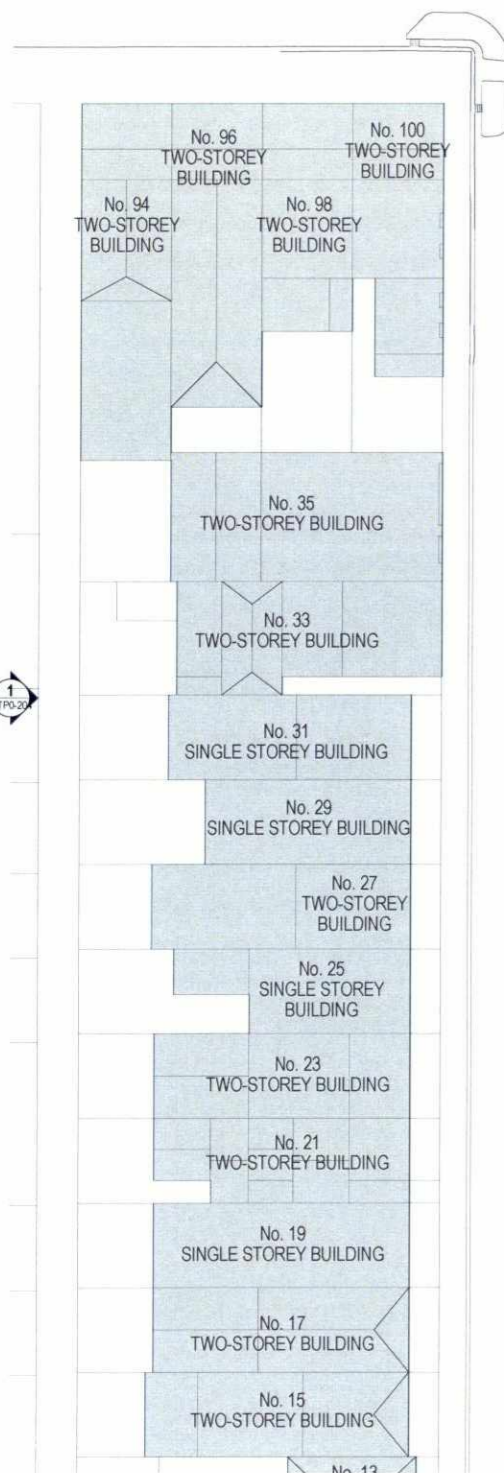


EGREMONT STREET

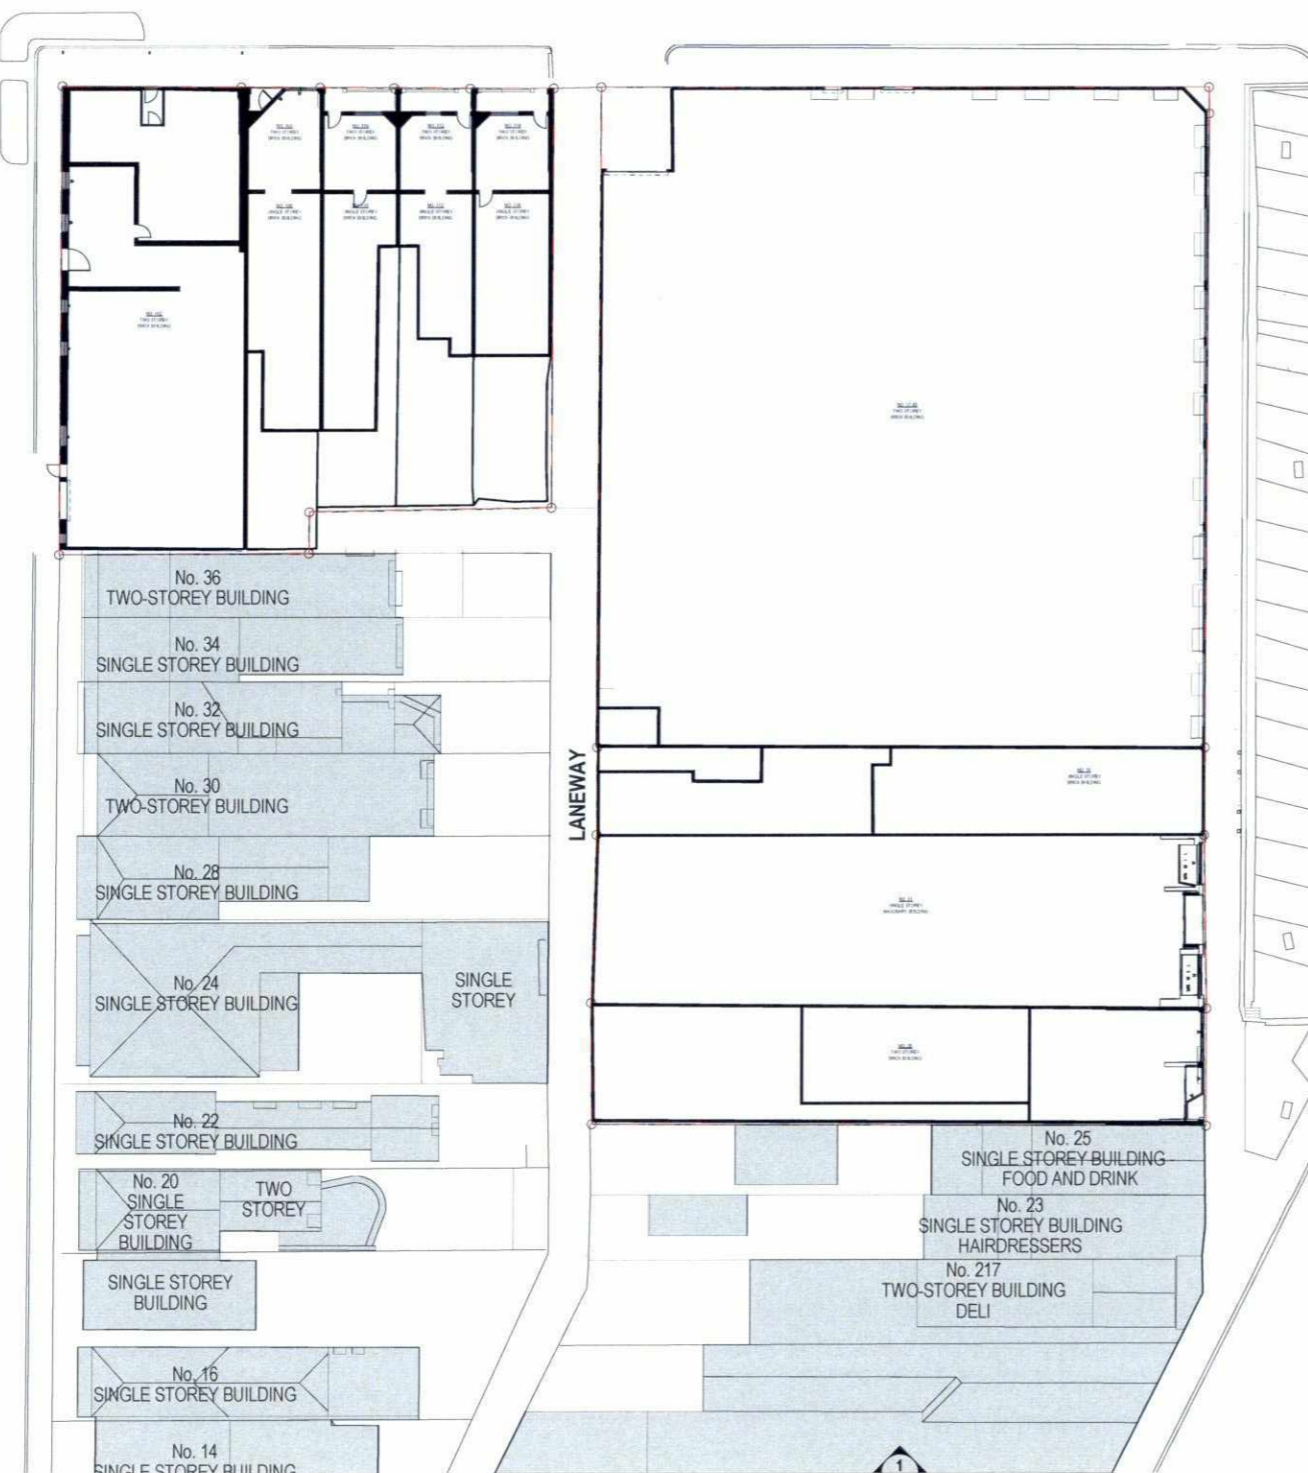

LANEWAY

BEST STREET

ST GEORGES ROAD

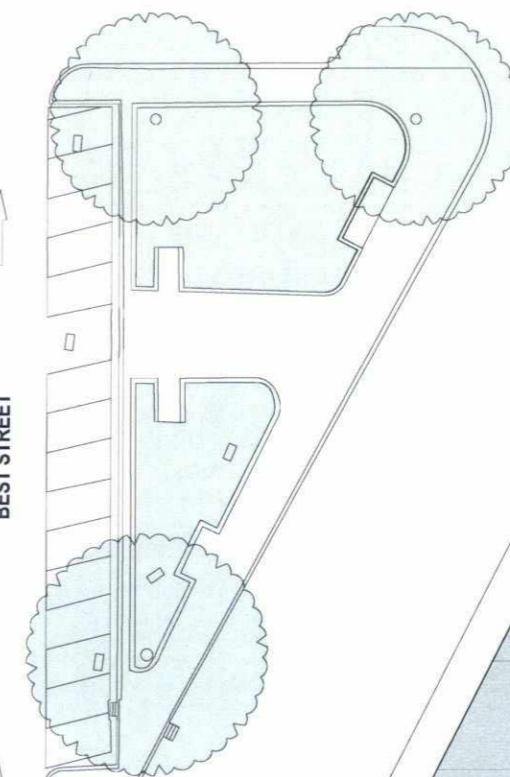

GENERAL NOTES

THIS DRAWING SHOULD BE READ IN CONJUNCTION WITH ALL RELEVANT CONTRACTS, SPECIFICATIONS AND DRAWINGS.
 COPYRIGHT OF THIS DRAWING IS VESTED IN THE ARCHITECTS.
 DIMENSIONS ARE IN MILLIMETRES AND LEVELS ARE IN METRES.
 DO NOT SCALE OFF DRAWINGS.
 USE FIGURED DIMENSIONS ONLY. CHECK AND VERIFY ALL DIMENSIONS ON SITE PRIOR TO COMMENCING WORK.

REV	DATE	DESCRIPTION
00	18/12/18	TP ISSUE
01	18/02/19	AMENDED TP
02	14/05/19	RFI ISSUE

CLIENT
PIEDIMONTE'S SUPERMARKET

PROJECT
**PIEDIMONTE'S SUPERMARKET
 27-45 BEST STREET FITZROY
 NORTH**

DRAWING TITLE
GROUND FLOOR PLAN - EXISTING

DATE
 18/12/18

CHECKED
 TJ

APPROVED
 LW

SCALE
 1:250 @A1

STATUS
TOWN PLANNING

PROJECT #
18-038


DRAWING NUMBER
A-TP0-101

REVISION
02

Jackson
 Clements
 Burrows
 Architects

COPYRIGHT
 Jackson Clements Burrows
 Pty Ltd Architects
 One Hatwood Place Melbourne Vic
 3000



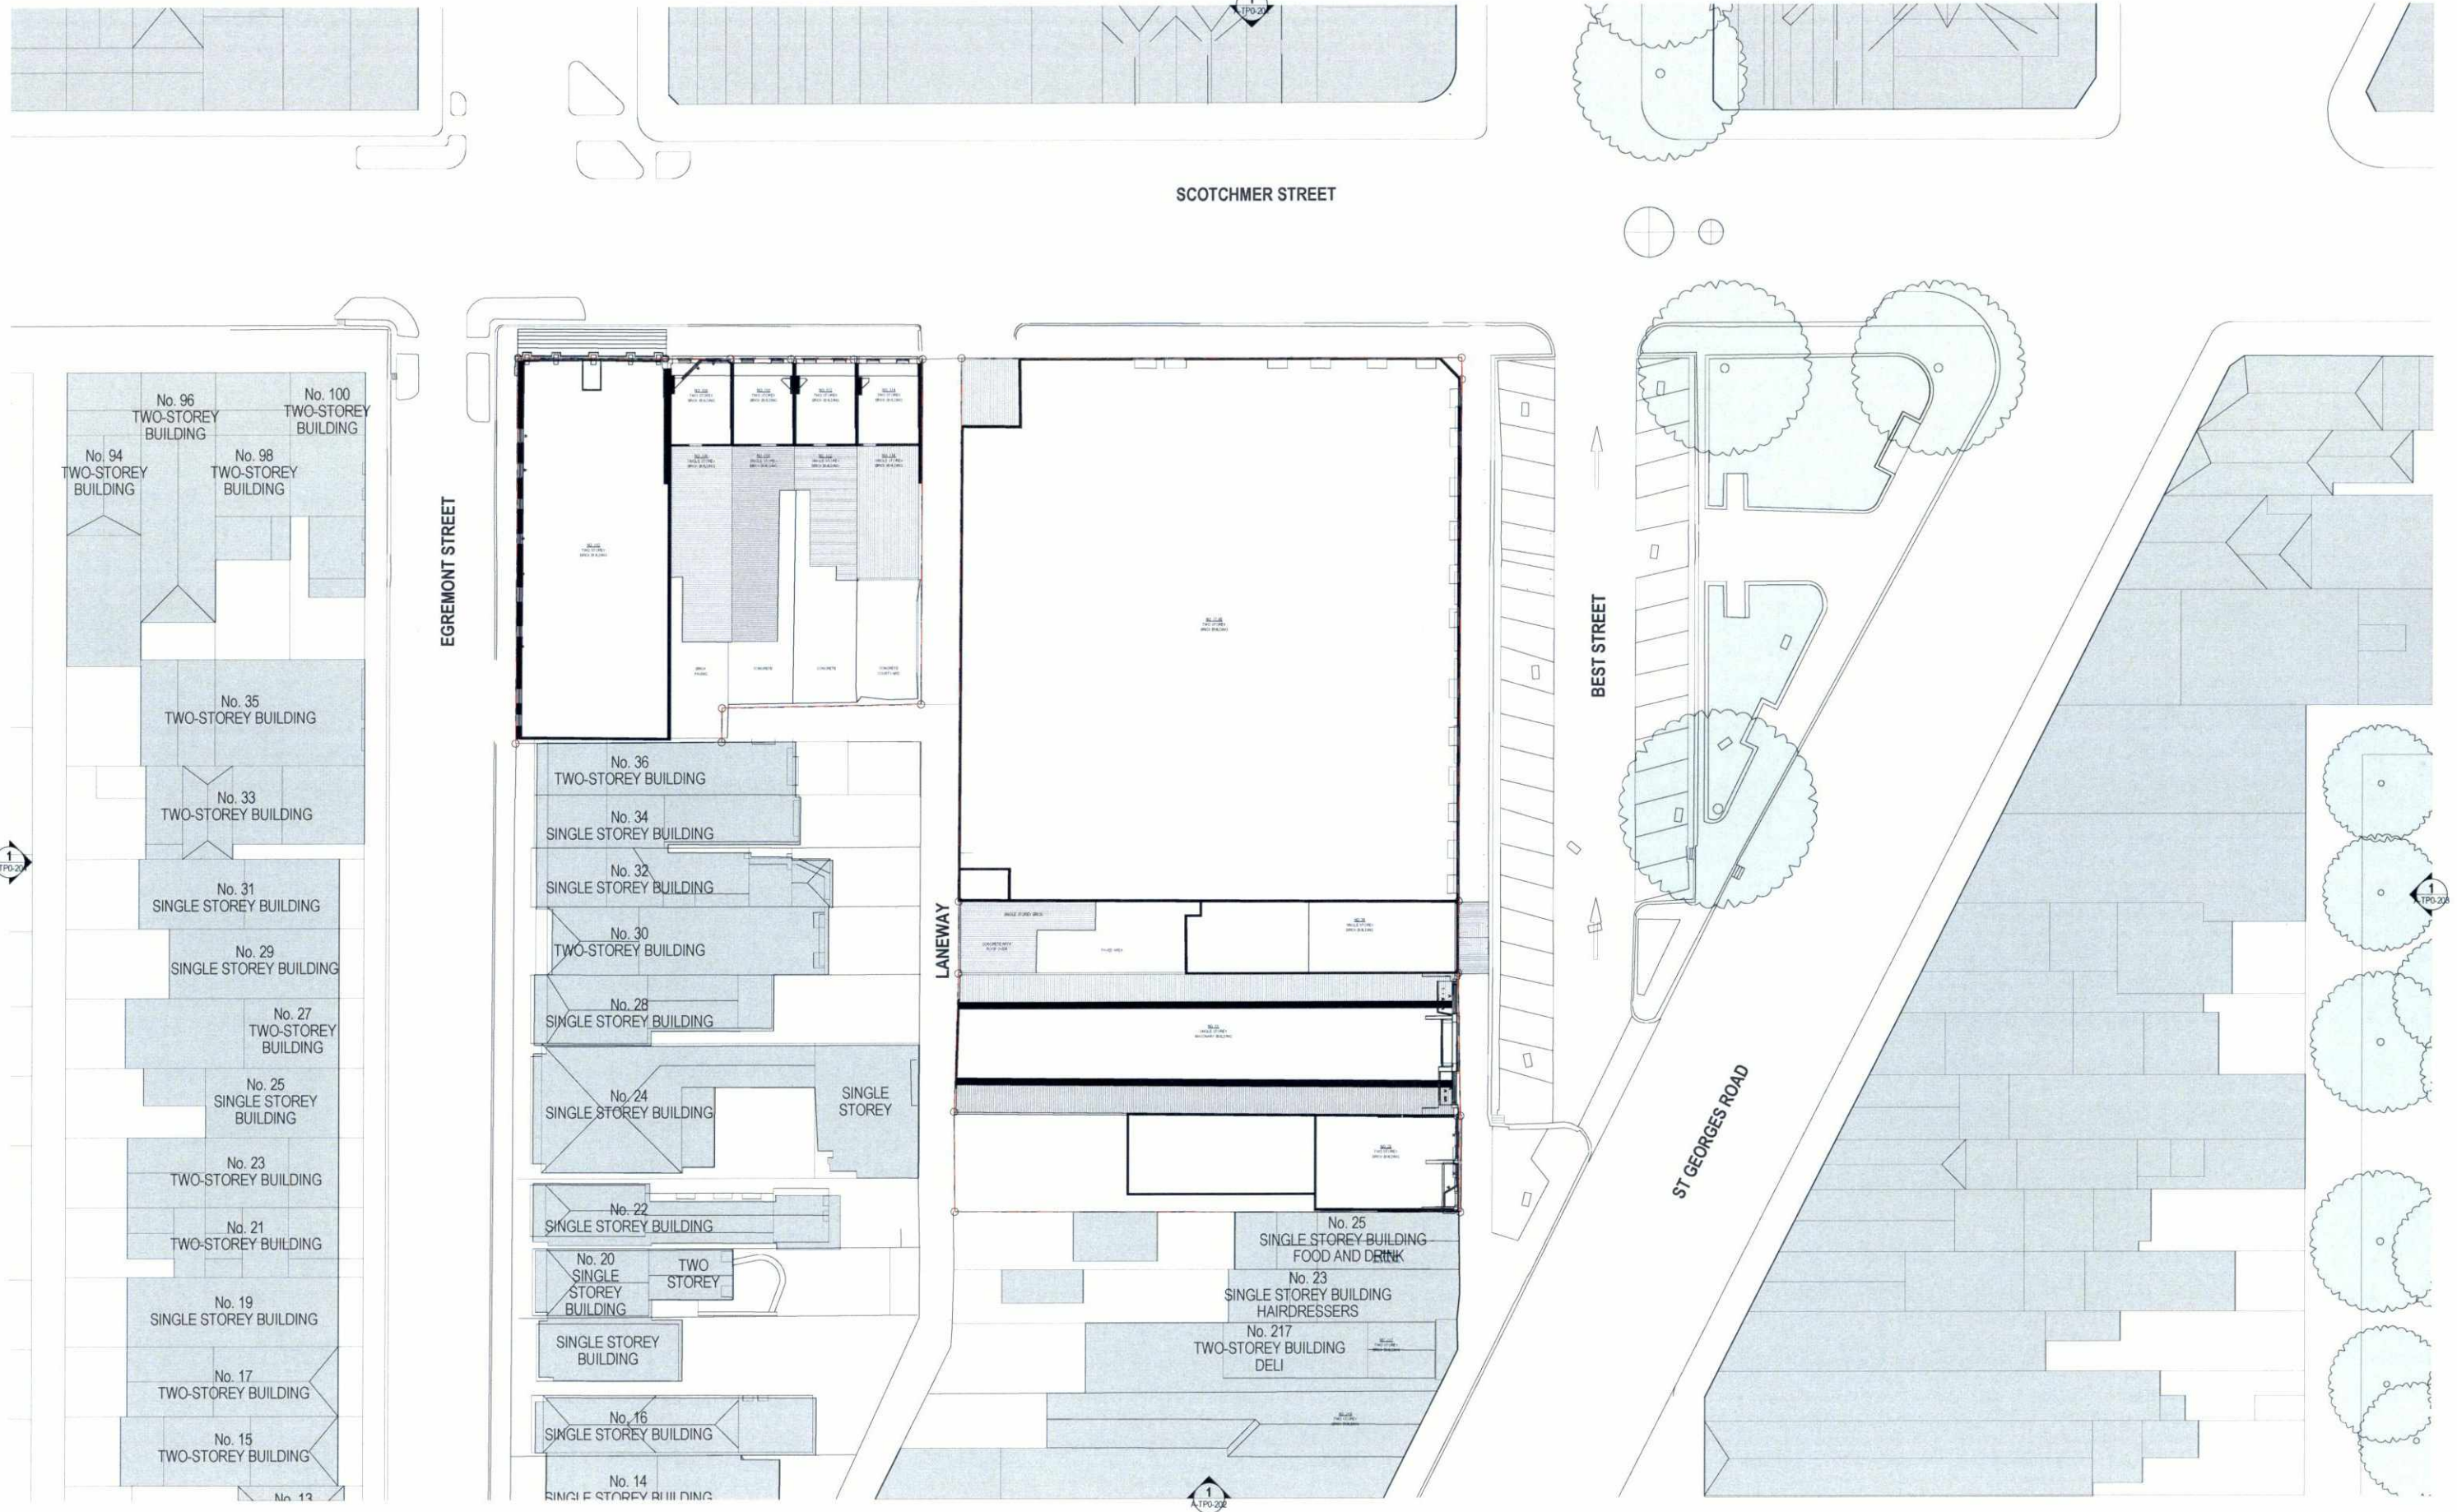

GENERAL NOTES
 THIS DRAWING SHOULD BE READ IN CONJUNCTION WITH ALL RELEVANT CONTRACTS, SPECIFICATIONS AND DRAWINGS.
 COPYRIGHT OF THIS DRAWING IS VESTED IN THE ARCHITECTS.
 DIMENSIONS ARE IN MILLIMETRES AND LEVELS ARE IN METRES.
 DO NOT SCALE OFF DRAWINGS.
 USE FOURED DIMENSIONS ONLY. CHECK AND VERIFY ALL DIMENSIONS ON SITE PRIOR TO COMMENCING WORK.

REV	DATE	DESCRIPTION
00	18/12/18	TP ISSUE
01	18/02/19	AMENDED TP
02	14/05/19	RFI ISSUE

CLIENT
PIEDMONTE'S SUPERMARKET

PROJECT
**PIEDMONTE'S SUPERMARKET
 27-45 BEST STREET FITZROY
 NORTH**

DRAWING TITLE
FIRST FLOOR PLAN - EXISTING

DATE: 18/12/18
 CHECKED: TJ
 APPROVED: LW

SCALE
 1:250
 @A1

STATUS
TOWN PLANNING


DRAWING NUMBER
A-TP0-102

PROJECT #
18-038

REVISION
02

Jackson
 Clements
 Burrows
 Architects

COPYRIGHT
 Jackson Clements Burrows
 Pty Ltd Architects
 One Harwood Place Melbourne Vic
 3000

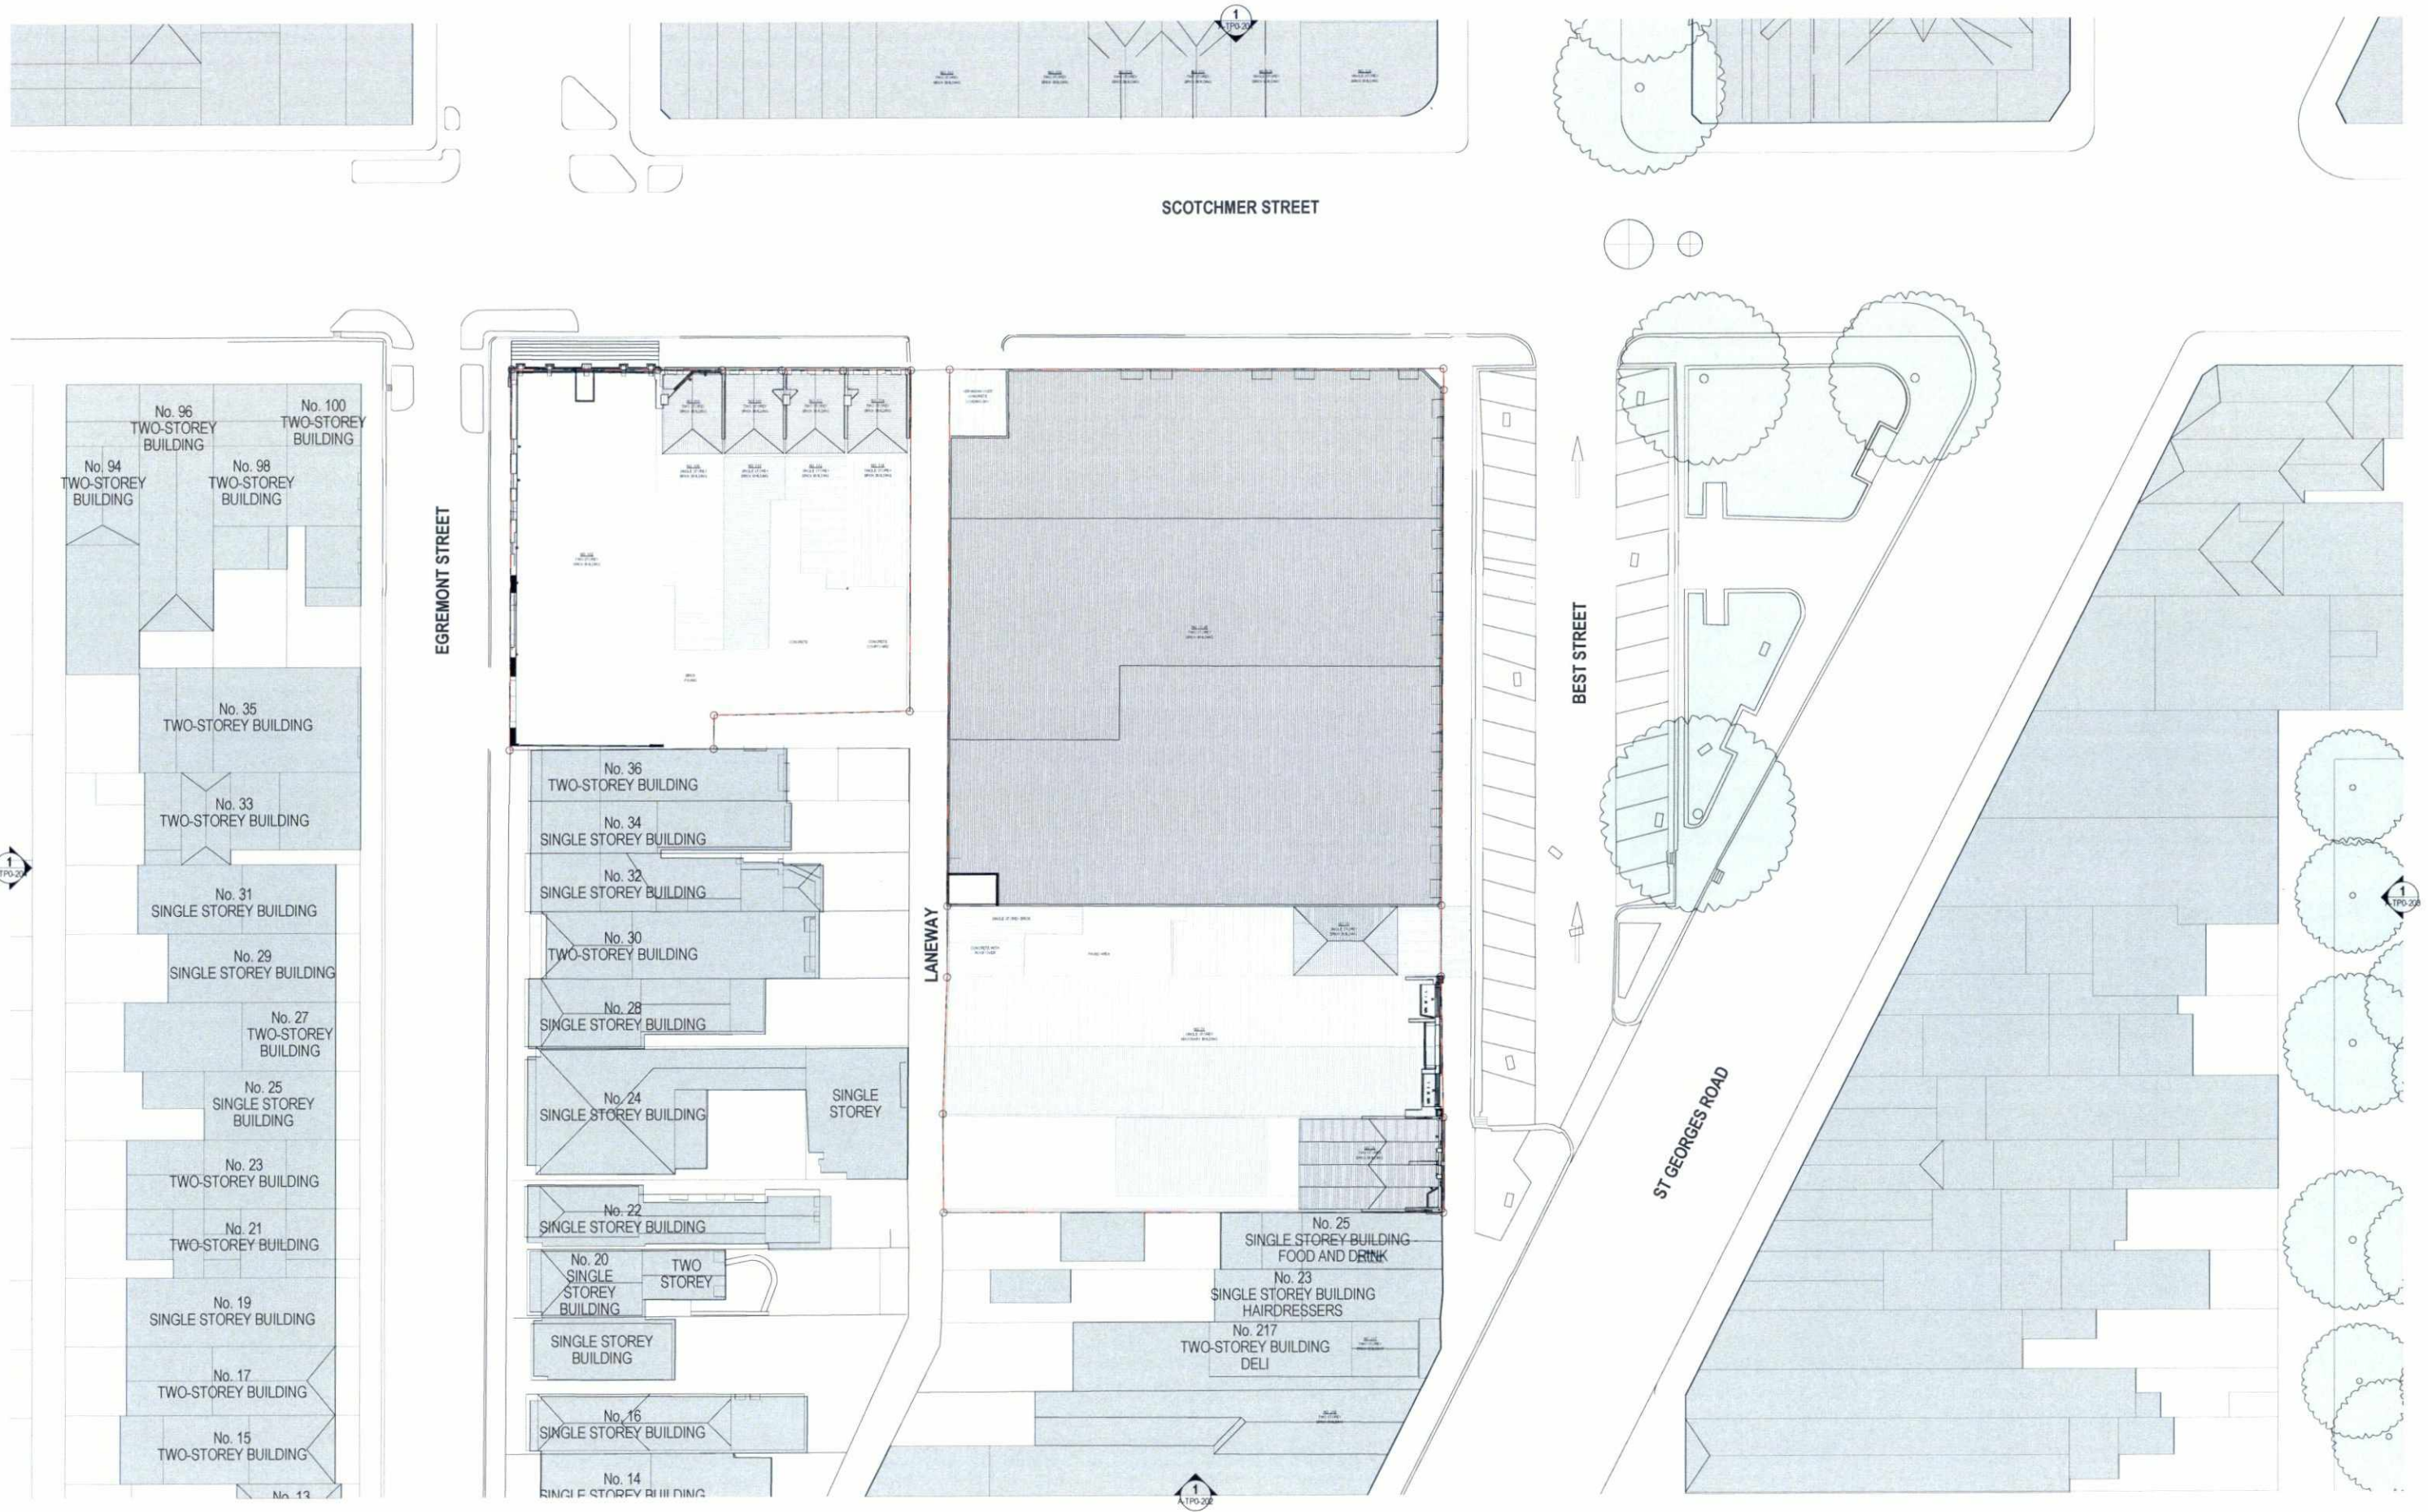

SCOTCHMER STREET

EGREMONT STREET

BEST STREET

ST GEORGES ROAD

LANEWAY



GENERAL NOTES
 THIS DRAWING SHOULD BE READ IN CONJUNCTION WITH ALL RELEVANT CONTRACTS, SPECIFICATIONS AND DRAWINGS.
 COPYRIGHT OF THIS DRAWING IS VESTED IN THE ARCHITECTS.
 DIMENSIONS ARE IN MILLIMETRES AND LEVELS ARE IN METRES.
 DO NOT SCALE OFF DRAWINGS.
 USE FIGURED DIMENSIONS ONLY. CHECK AND VERIFY ALL DIMENSIONS ON SITE PRIOR TO COMMENCING WORK.

REV	DATE	DESCRIPTION
00	18/12/18	TP ISSUE
01	18/02/19	AMENDED TP
02	14/05/19	RFI ISSUE

CLIENT
PIEDIMONTE'S SUPERMARKET

PROJECT
**PIEDIMONTE'S SUPERMARKET
 27-45 BEST STREET FITZROY
 NORTH**

DRAWING TITLE
ROOF PLAN - EXISTING

DATE
 18/12/18

CHECKED
 TJ

APPROVED
 LW

SCALE
 1:250

STATUS
TOWN PLANNING


DRAWING NUMBER
A-TP0-103

PROJECT #
 18-038

REVISION
02

**Jackson
 Clements
 Burrows
 Architects**

COPYRIGHT
 Jackson Clements Burrows
 Pty Ltd Architects
 One Hazwood Place Melbourne Vic
 3000

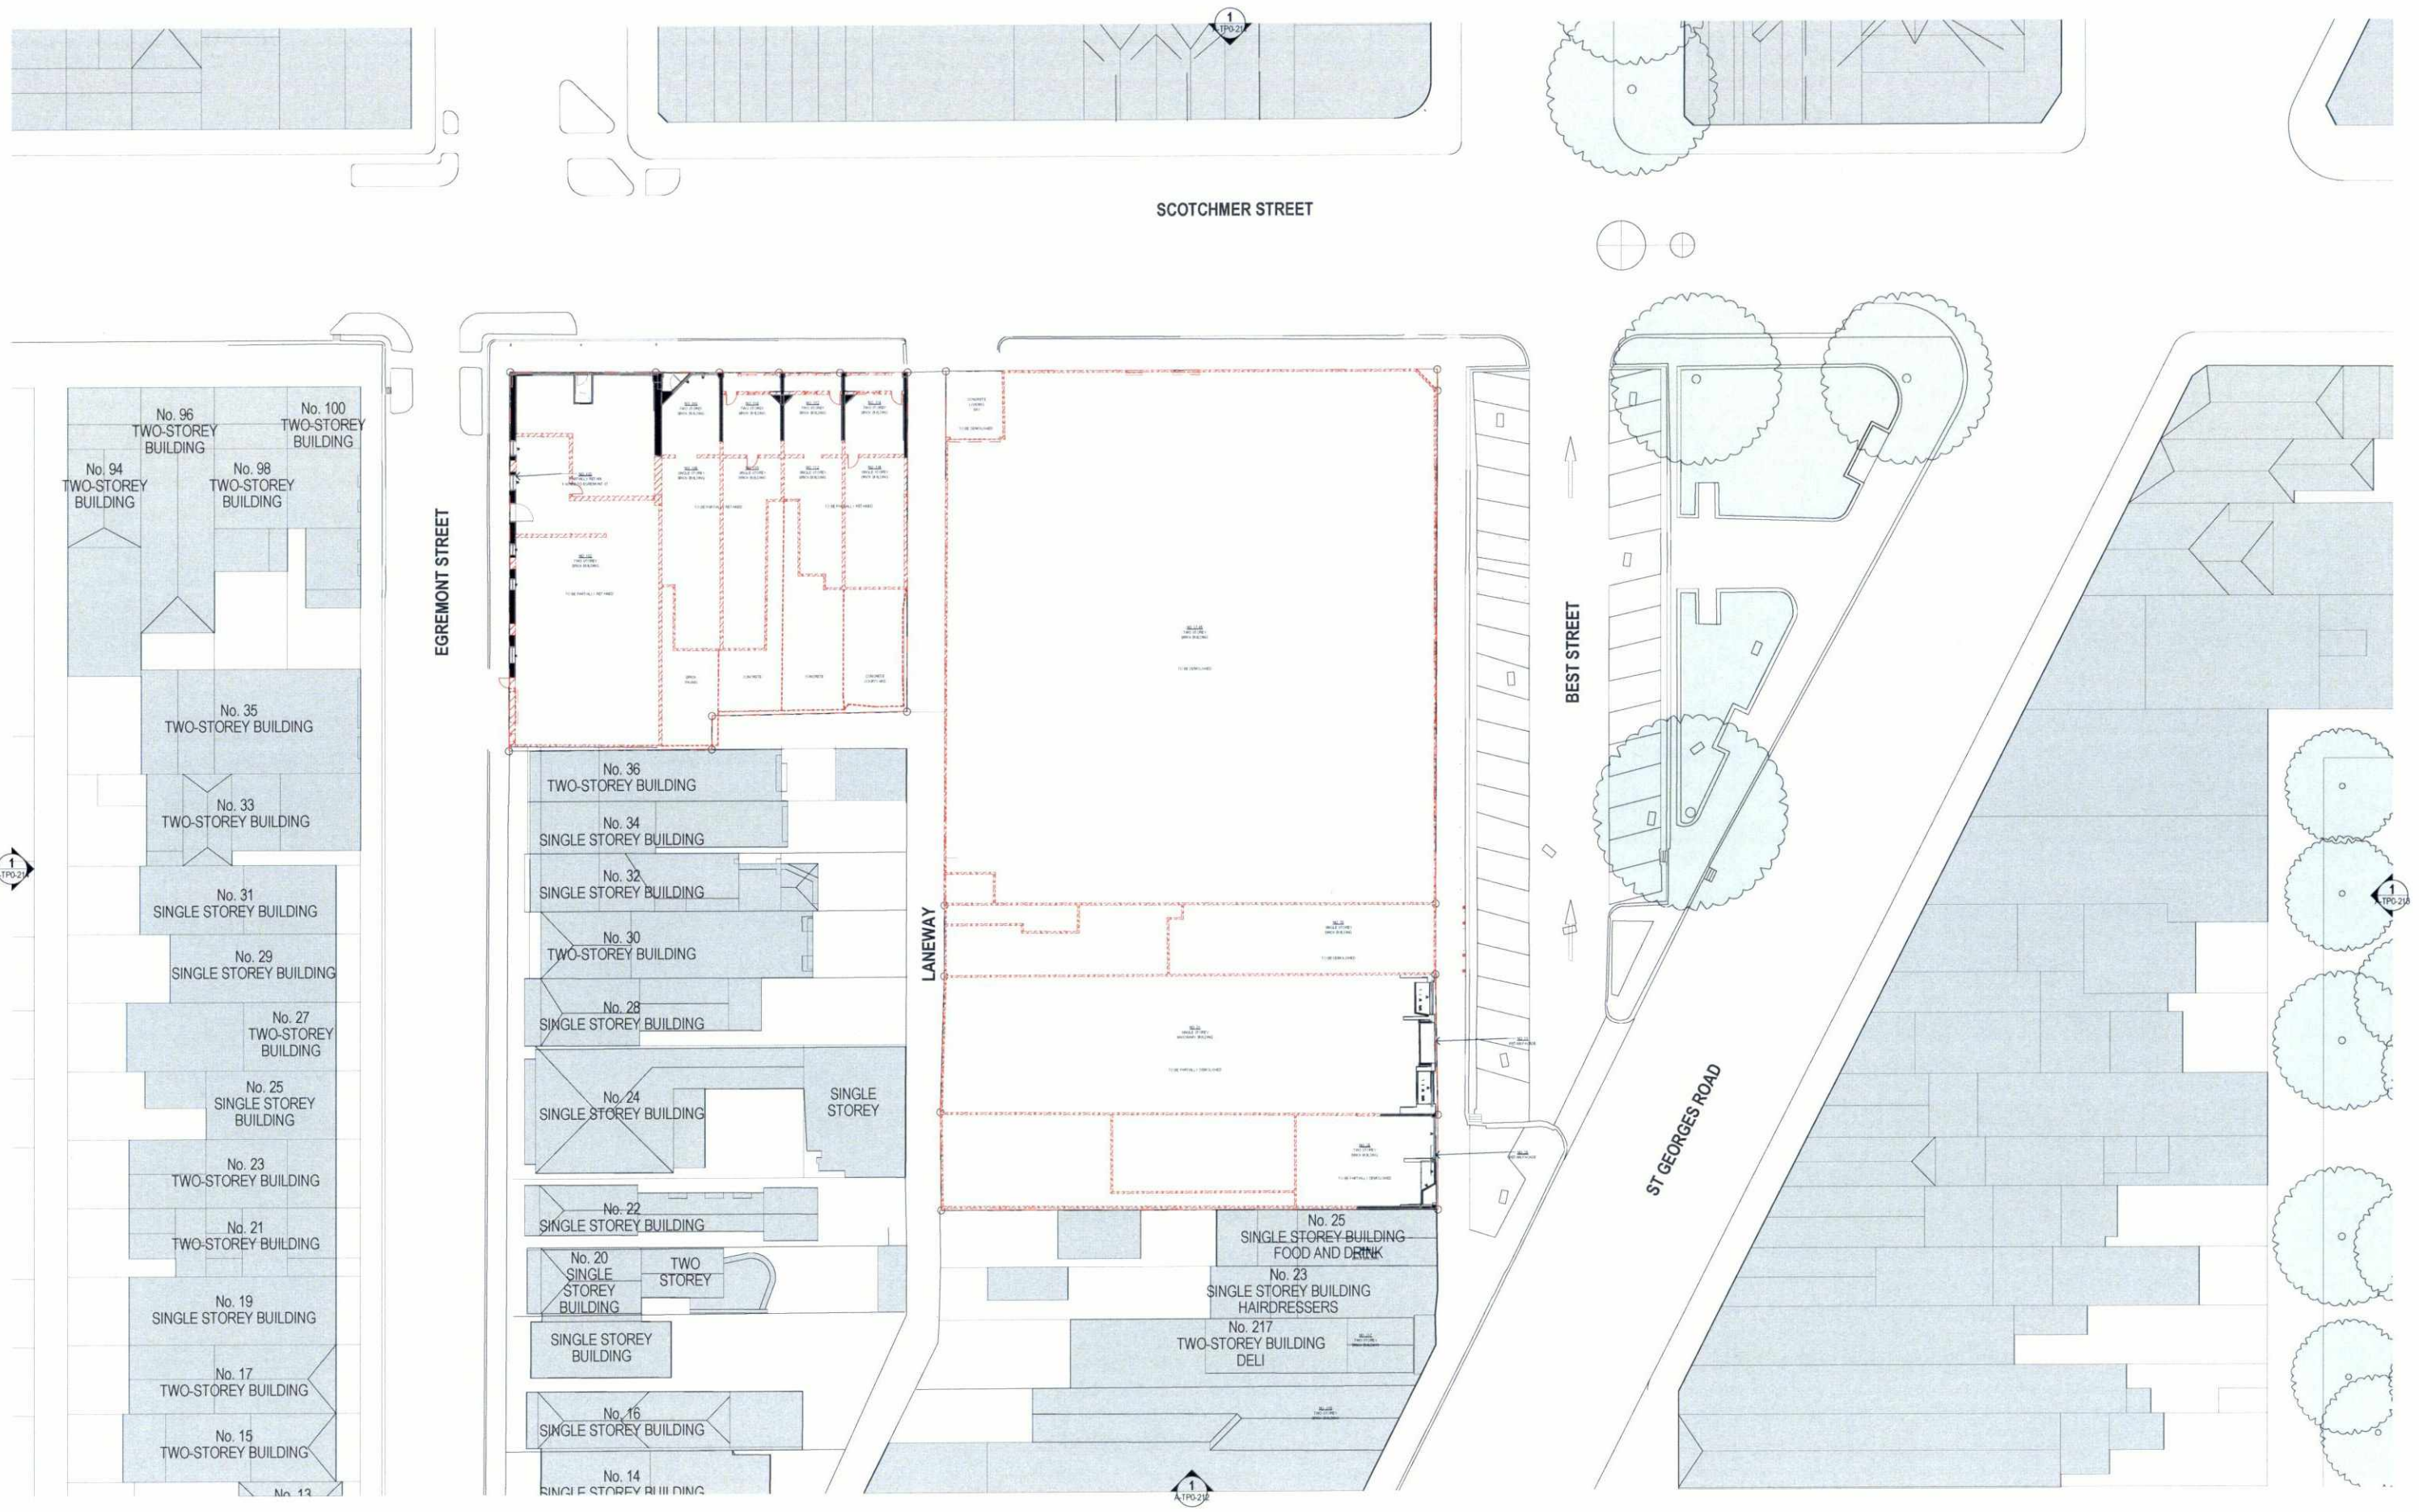

GENERAL NOTES
 THIS DRAWING SHOULD BE READ IN CONJUNCTION WITH ALL RELEVANT CONTRACTS, SPECIFICATIONS AND DRAWINGS
 COPYRIGHT OF THIS DRAWING IS VESTED IN THE ARCHITECTS
 DIMENSIONS ARE IN MILLIMETRES AND LEVELS ARE IN METRES
 DO NOT SCALE OFF DRAWINGS
 USE FIGURED DIMENSIONS ONLY. CHECK AND VERIFY ALL DIMENSIONS ON SITE PRIOR TO COMMENCING WORK.

REV	DATE	DESCRIPTION
00	18/12/18	TP ISSUE
01	18/02/19	AMENDED TP
02	14/05/19	RFI ISSUE

CLIENT
PIEDIMONTE'S SUPERMARKET

PROJECT
**PIEDIMONTE'S SUPERMARKET
 27-45 BEST STREET FITZROY
 NORTH**

DRAWING TITLE
**GROUND FLOOR PLAN -
 DEMOLITION**

DATE
18/12/18

CHECKED
TJ

APPROVED
LW

SCALE
1:250

STATUS
TOWN PLANNING


DRAWING NUMBER
A-TP0-111

PROJECT #
18-038

REVISION
02

**Jackson
 Clements
 Burrows
 Architects**

COPYRIGHT
 Jackson Clements Burrows
 Pty Ltd Architects
 One Hazwood Place Melbourne Vic
 3000

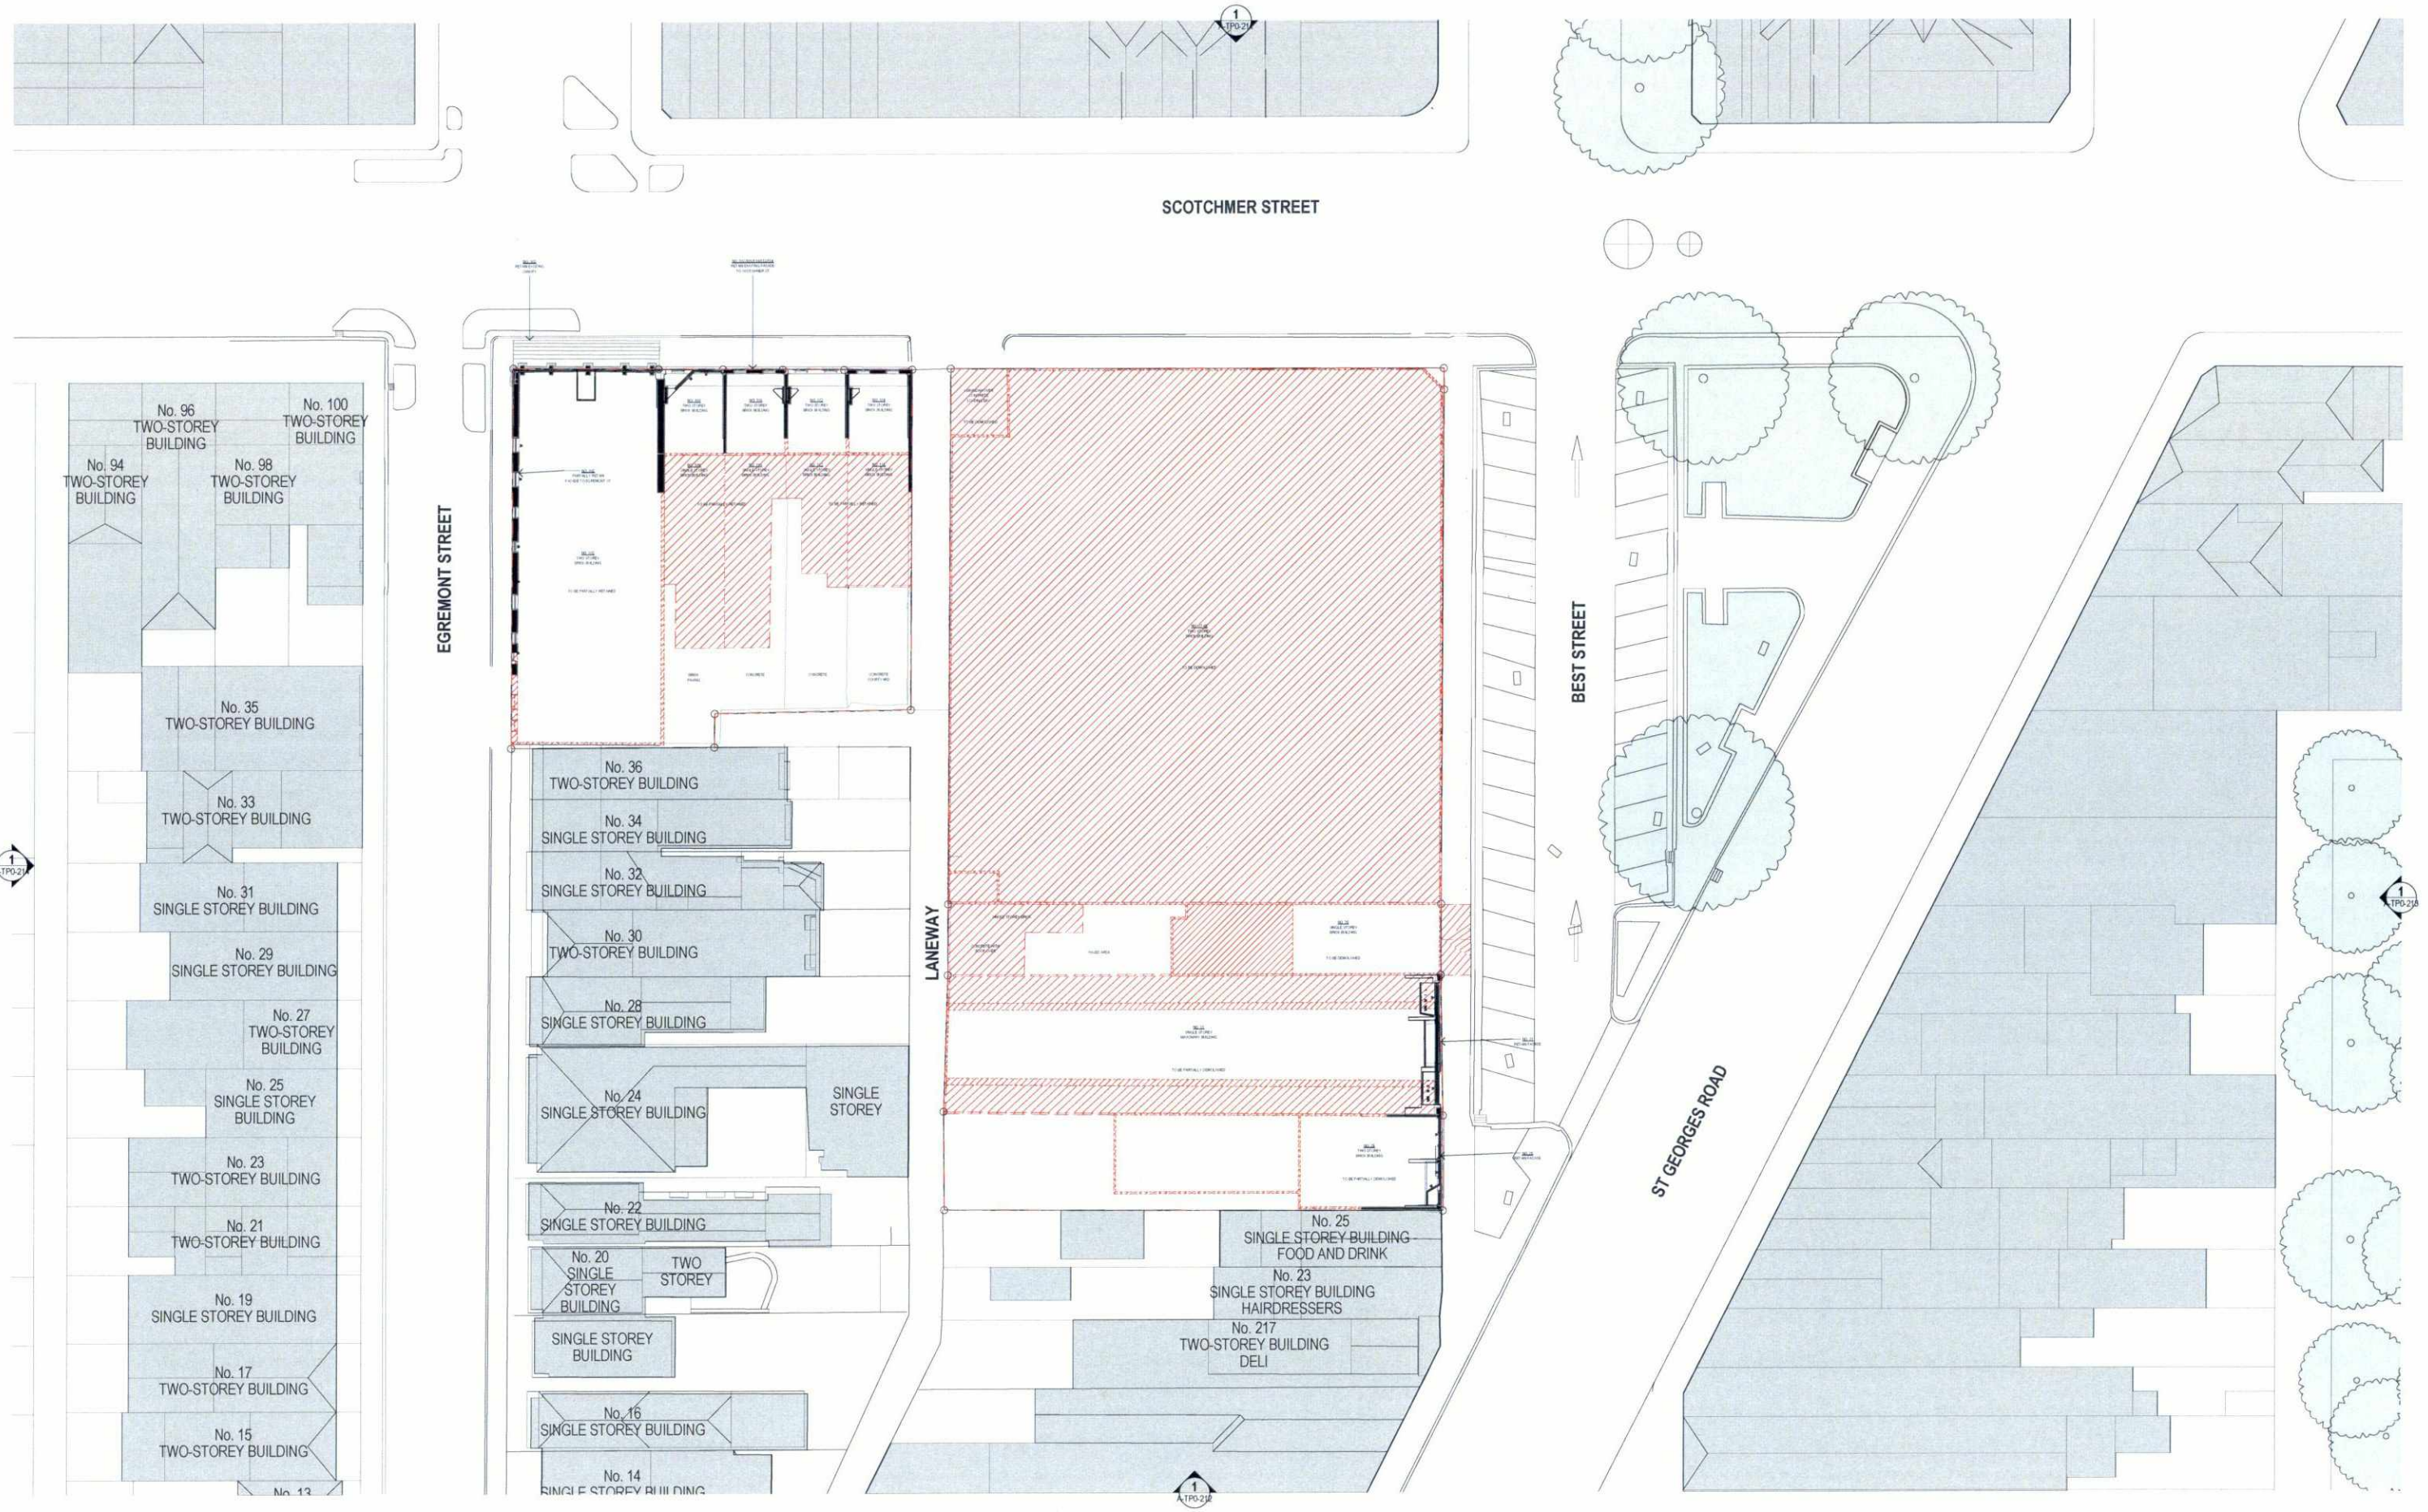

GENERAL NOTES
 THIS DRAWING SHOULD BE READ IN CONJUNCTION WITH ALL RELEVANT CONTRACTS, SPECIFICATIONS AND DRAWINGS.
 COPYRIGHT OF THIS DRAWING IS VESTED IN THE ARCHITECTS.
 DIMENSIONS ARE IN MILLIMETRES AND LEVELS ARE IN METRES.
 DO NOT SCALE OFF DRAWINGS.
 USE FIGURED DIMENSIONS ONLY. CHECK AND VERIFY ALL DIMENSIONS ON SITE PRIOR TO COMMENCING WORK.

REV	DATE	DESCRIPTION
00	18/12/18	TP ISSUE
01	18/02/19	AMENDED TP
02	14/05/19	RPI ISSUE

CLIENT
PIEDIMONTE'S SUPERMARKET

PROJECT
**PIEDIMONTE'S SUPERMARKET
 27-45 BEST STREET FITZROY
 NORTH**

DRAWING TITLE
FIRST FLOOR PLAN - DEMOLITION

DATE
18/12/18

CHECKED
TJ

APPROVED
LW

SCALE
1:250

STATUS
TOWN PLANNING



DRAWING NUMBER
A-TP0-112

REVISION
02

PROJECT #
18-038

**Jackson
 Clements
 Burrows
 Architects**

COPYRIGHT
 Jackson Clements Burrows
 Pty Ltd Architects
 One Hazwood Place Melbourne Vic
 3000



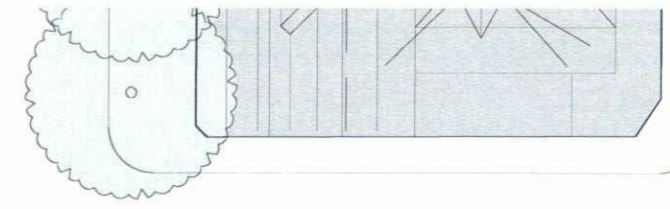
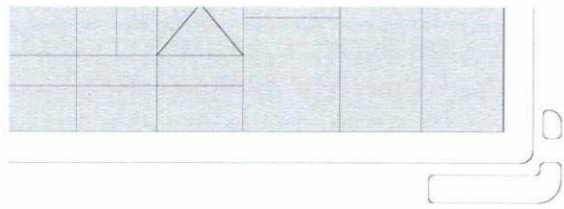


SCOTCHMER STREET

EGREMONT STREET

BEST STREET

ST GEORGES ROAD

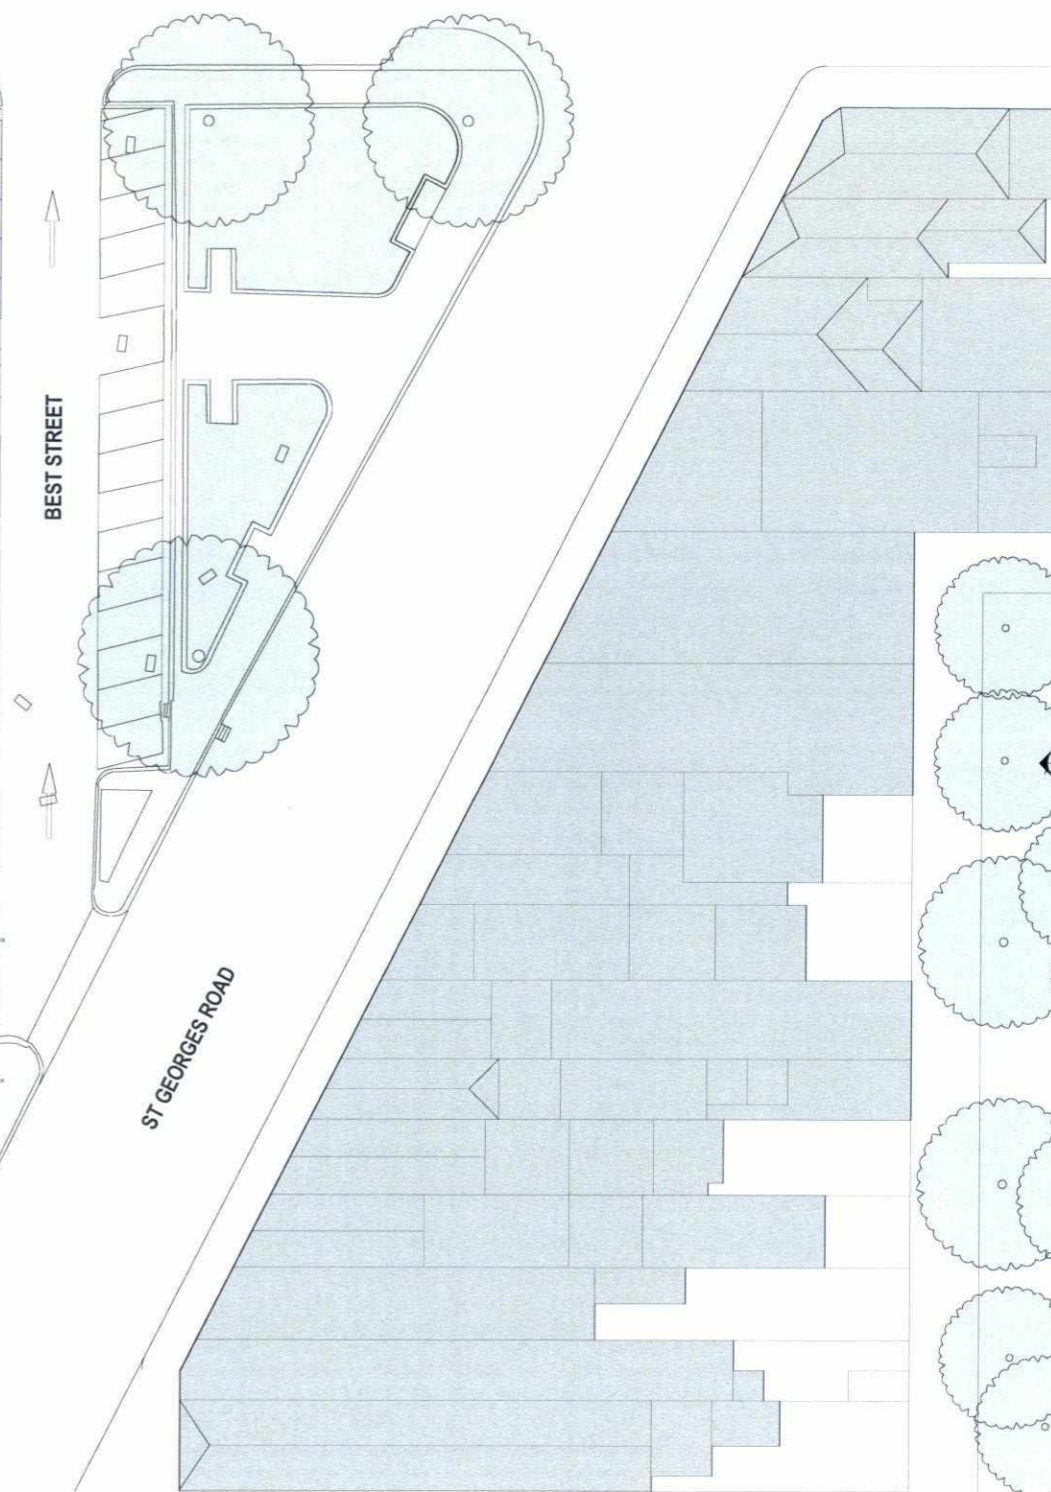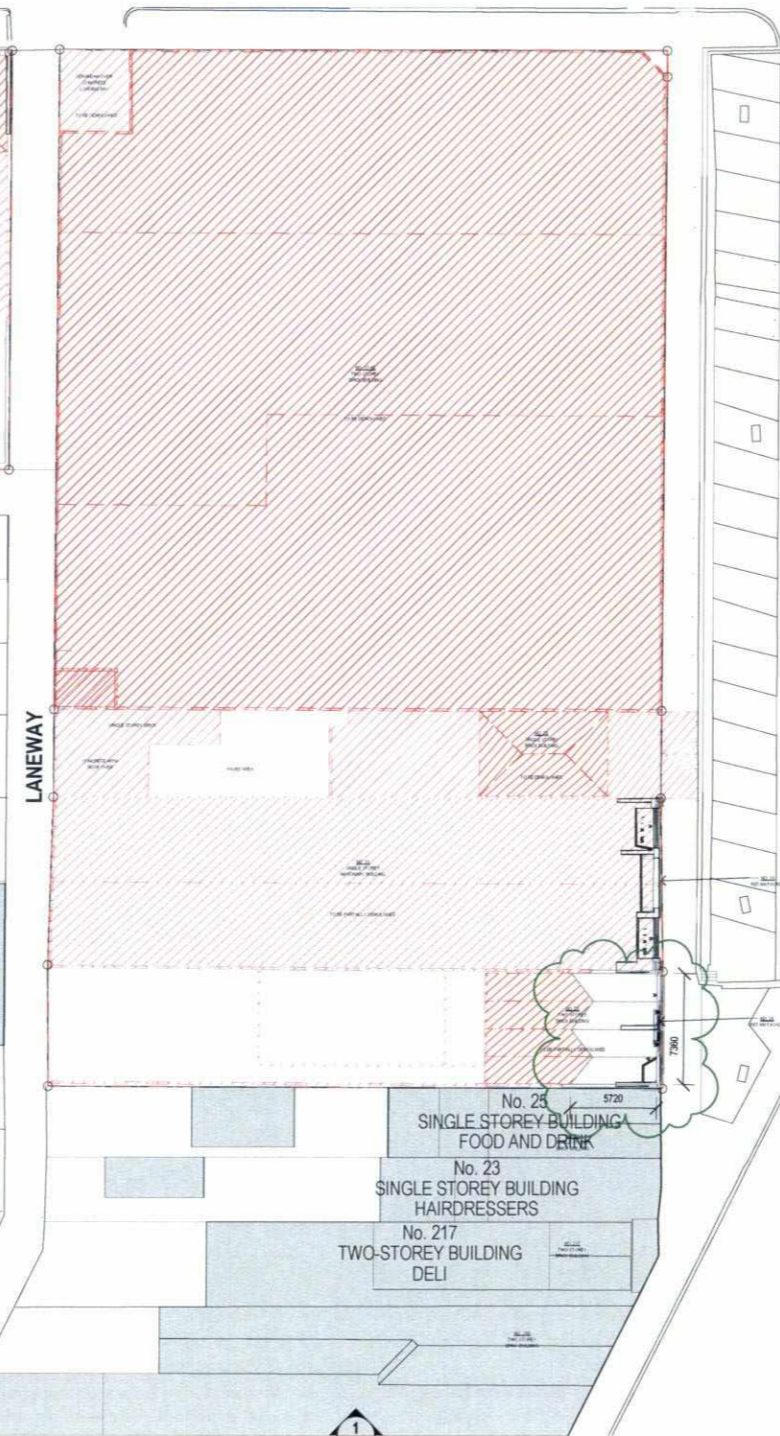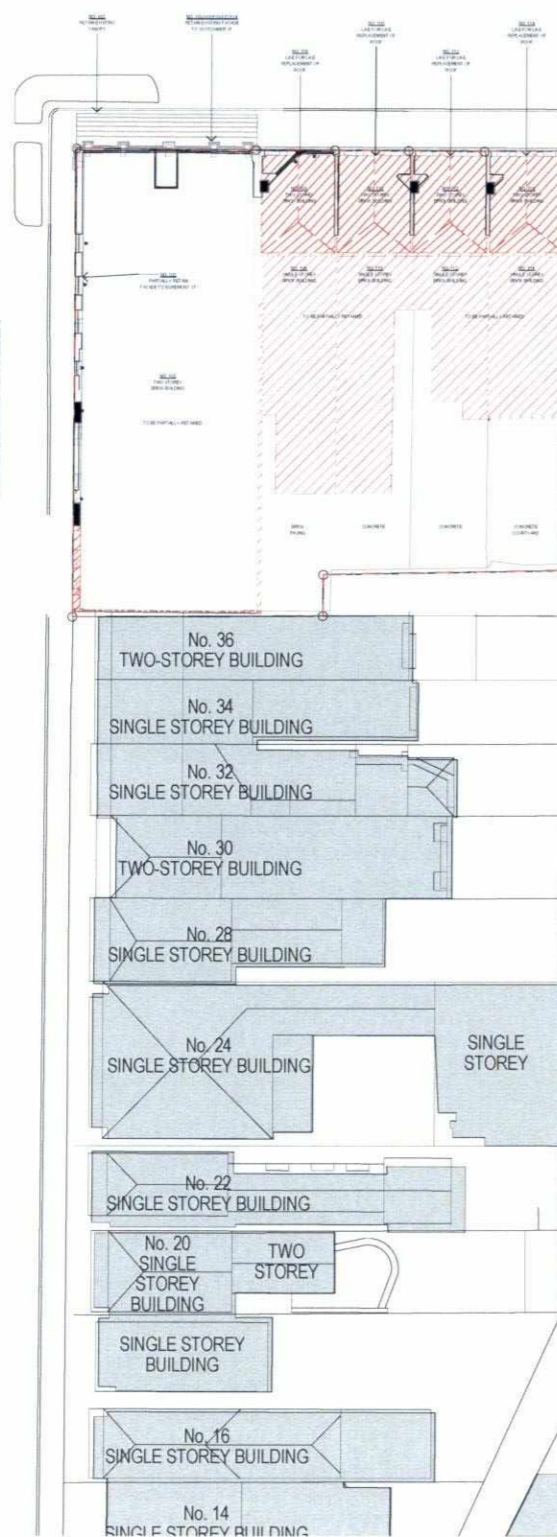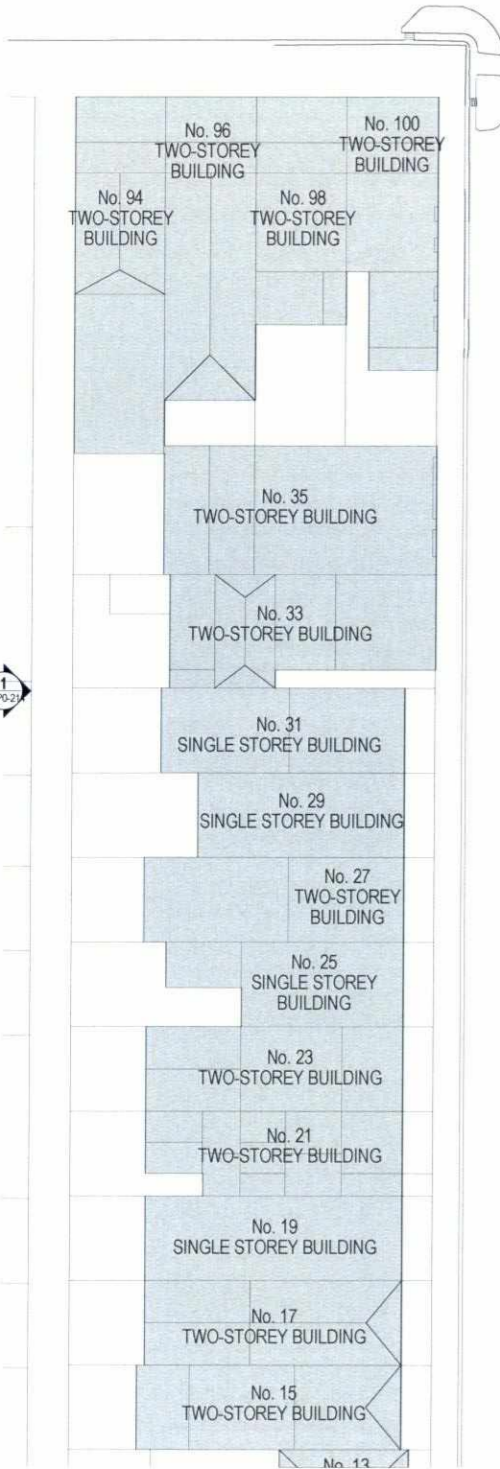

GENERAL NOTES
 THIS DRAWING SHOULD BE READ IN CONJUNCTION WITH ALL RELEVANT CONTRACTS, SPECIFICATIONS AND DRAWINGS.
 COPYRIGHT OF THIS DRAWING IS VESTED IN THE ARCHITECTS.
 DIMENSIONS ARE IN MILLIMETRES AND LEVELS ARE IN METRES.
 DO NOT SCALE OFF DRAWINGS.
 USE FIGURED DIMENSIONS ONLY. CHECK AND VERIFY ALL DIMENSIONS ON SITE PRIOR TO COMMENCING WORK.

REV	DATE	DESCRIPTION
00	18/12/18	TP ISSUE
01	18/02/19	AMENDED TP
02	14/05/19	RPI ISSUE

CLIENT
PIEDIMONTE'S SUPERMARKET

PROJECT
**PIEDIMONTE'S SUPERMARKET
 27-45 BEST STREET FITZROY
 NORTH**

DRAWING TITLE
ROOF PLAN - DEMOLITION

DATE
 18/12/18

CHECKED
 TJ

APPROVED
 LW

SCALE
 1:250

STATUS
TOWN PLANNING

DRAWING NUMBER
A-TP0-113

PROJECT #
 18-038


REVISION
02


Jackson
 Clements
 Burrows
 Architects

COPYRIGHT
 Jackson Clements Burrows
 Pty Ltd Architects
 One Hazwood Place Melbourne Vic
 3000





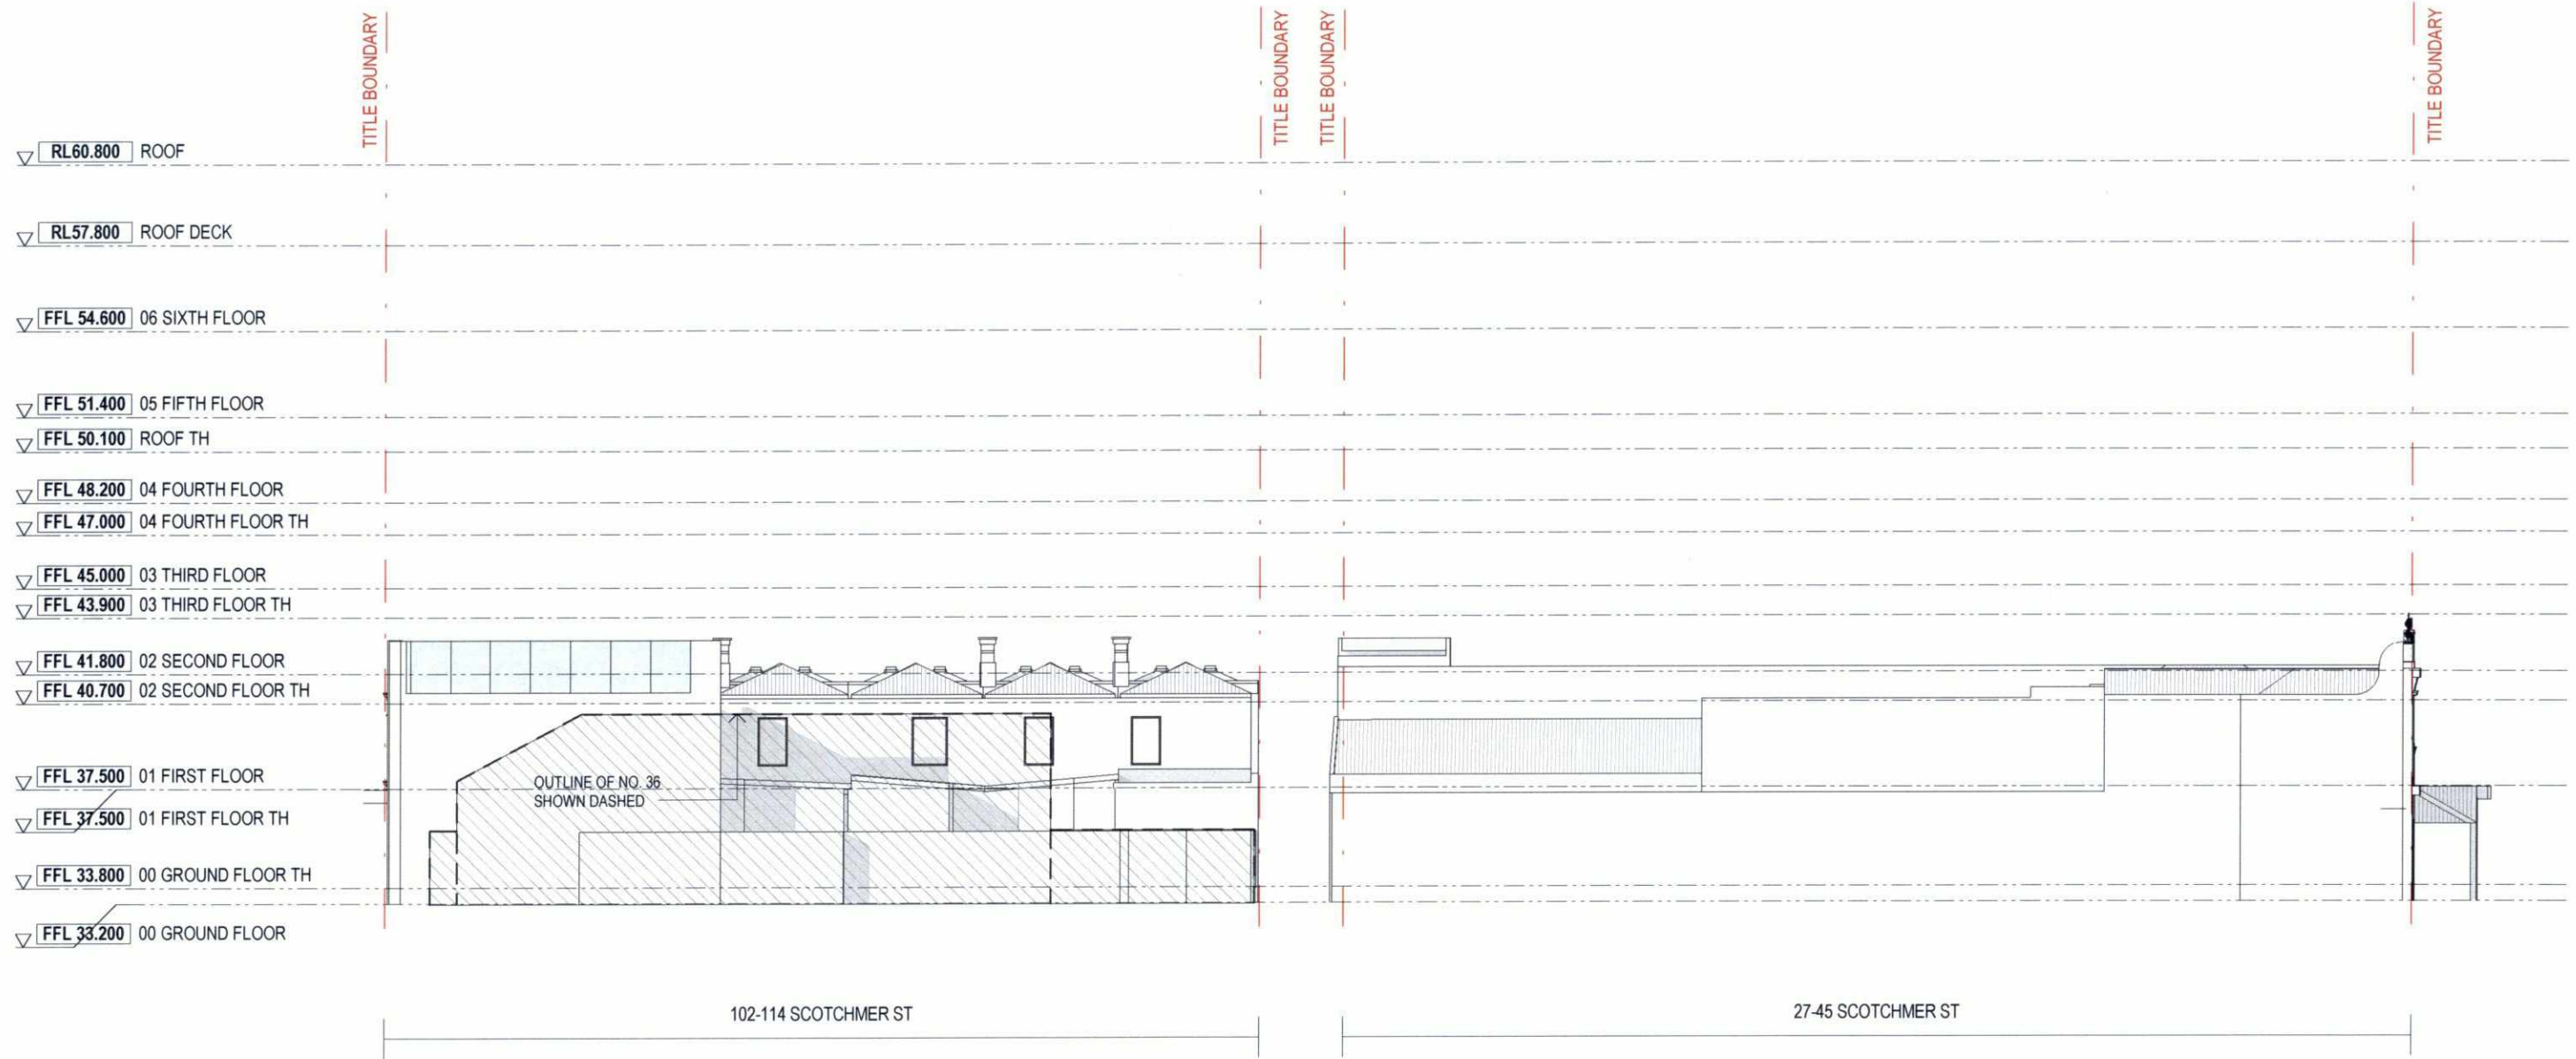

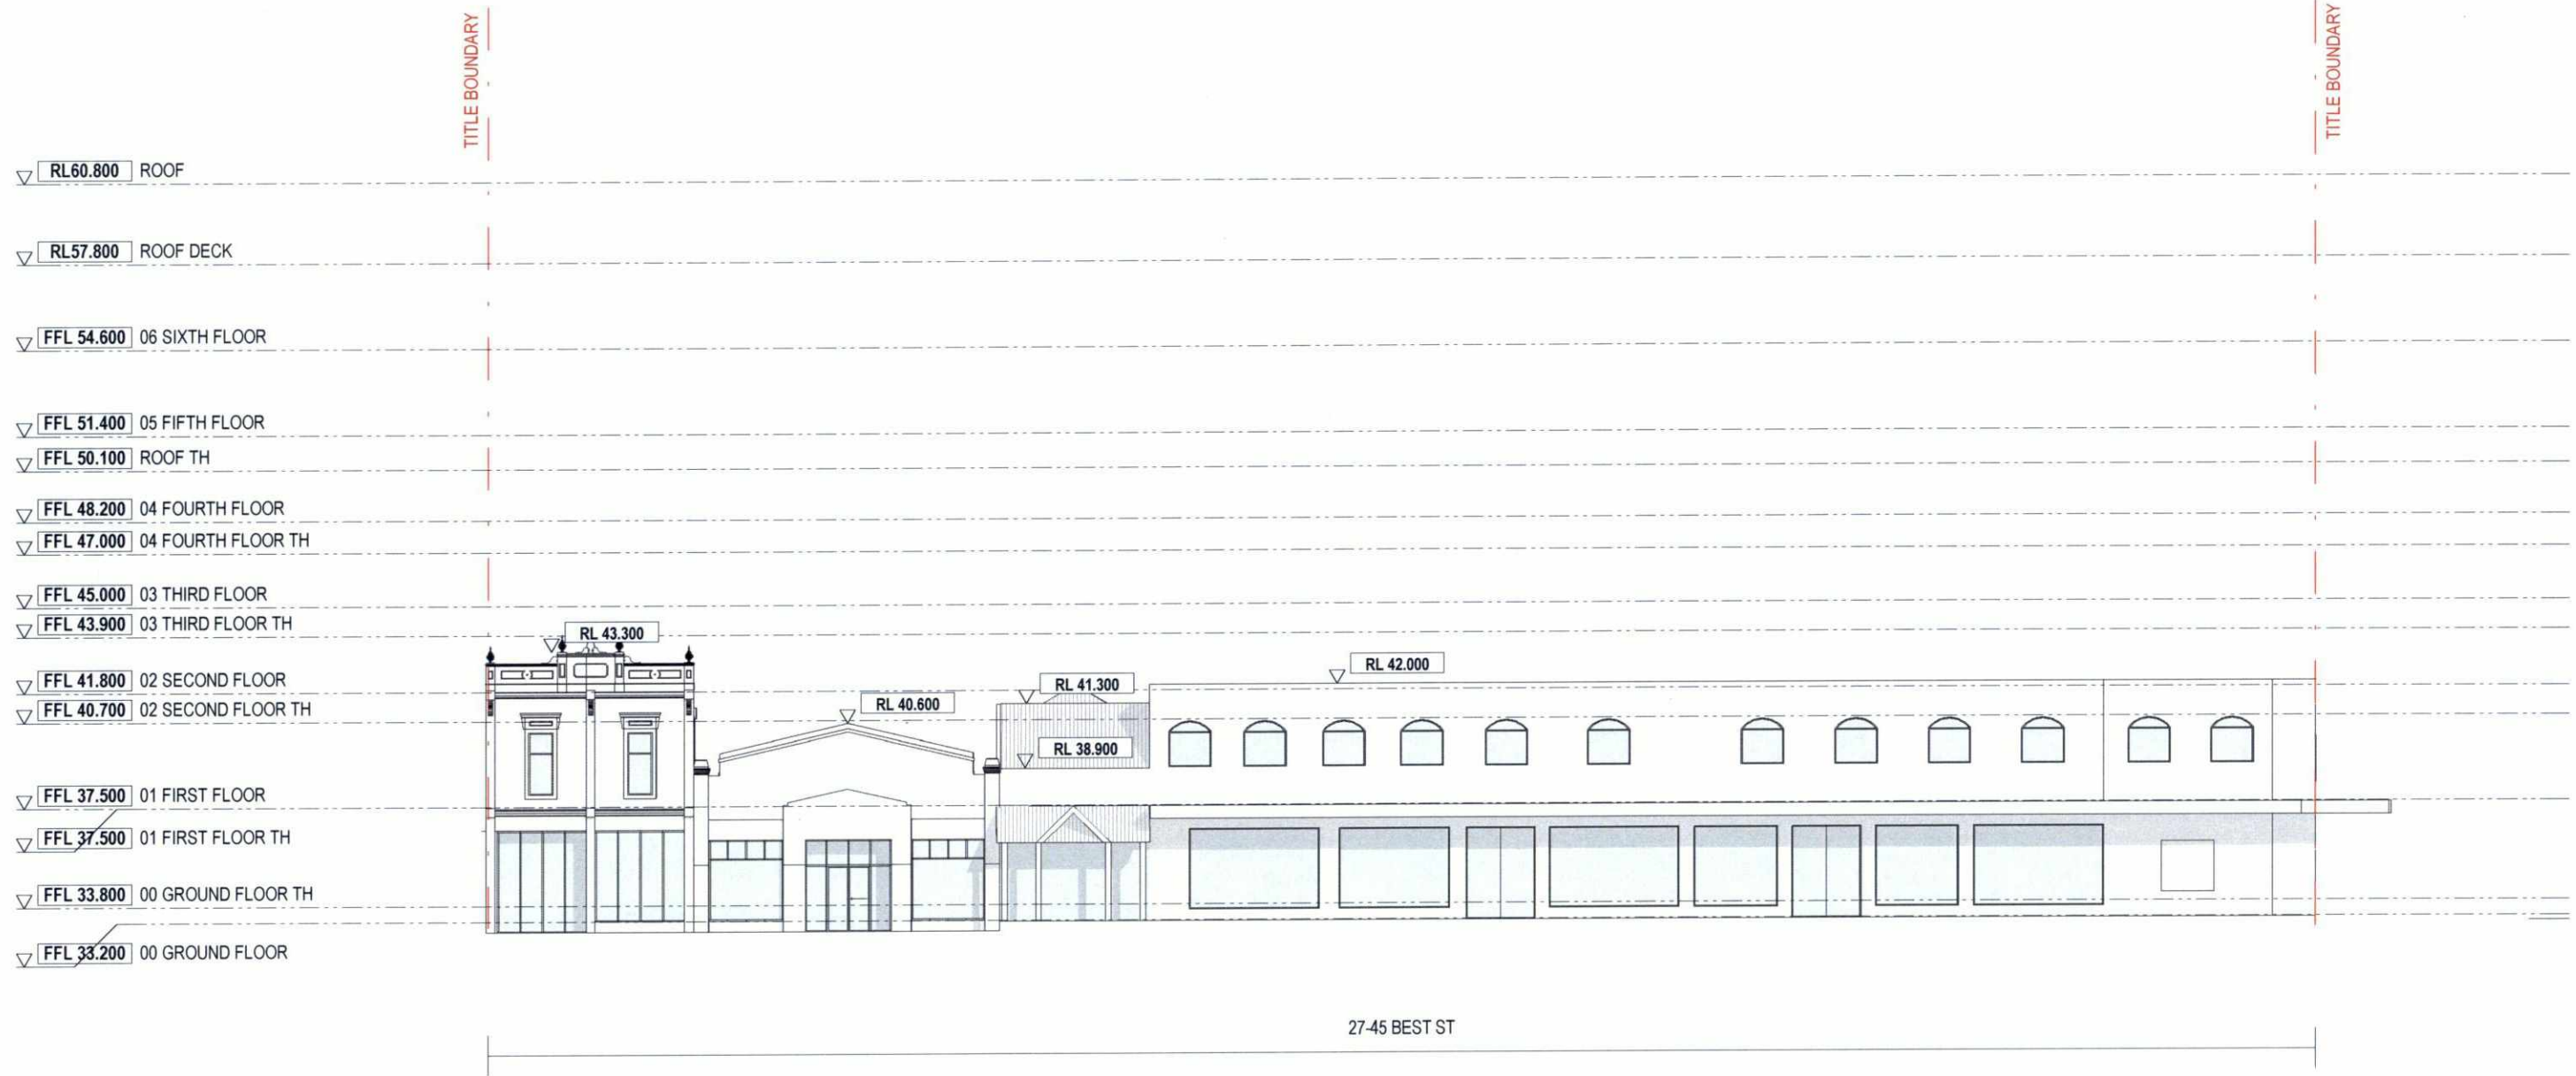




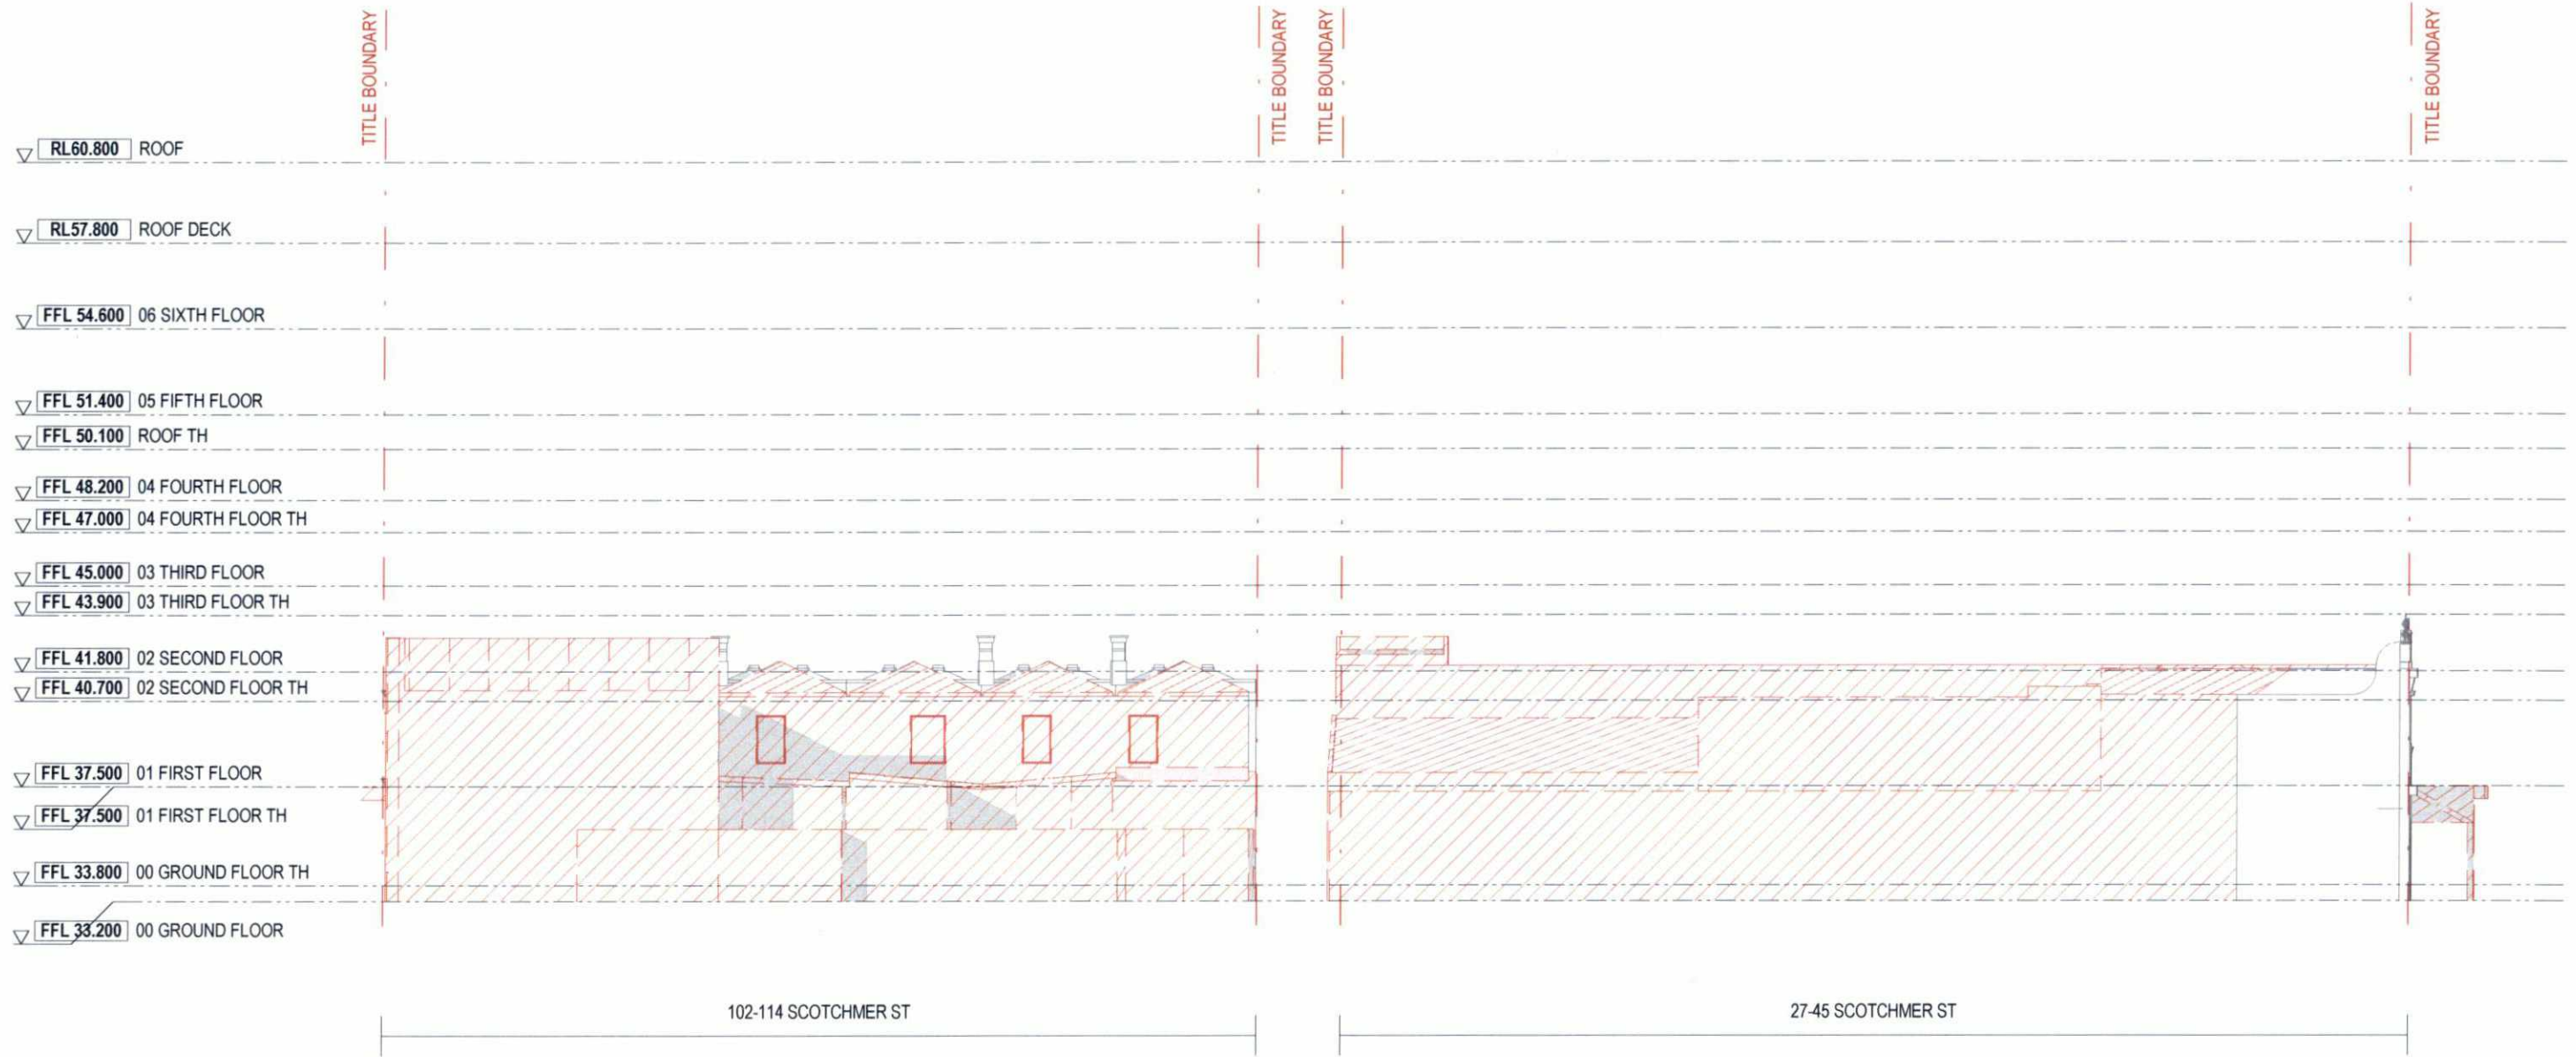
Demolition Legend

-  EXISTING WALLS TO BE DEMOLISHED
-  EXISTING WALLS TO BE RETAINED
-  NEW OPENINGS IN FACADE







Demolition Legend

-  EXISTING WALLS TO BE DEMOLISHED
-  EXISTING WALLS TO BE RETAINED
-  NEW OPENINGS IN FACADE



Demolition Legend

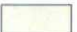
-  EXISTING WALLS TO BE DEMOLISHED
-  EXISTING WALLS TO BE RETAINED
-  NEW OPENINGS IN FACADE

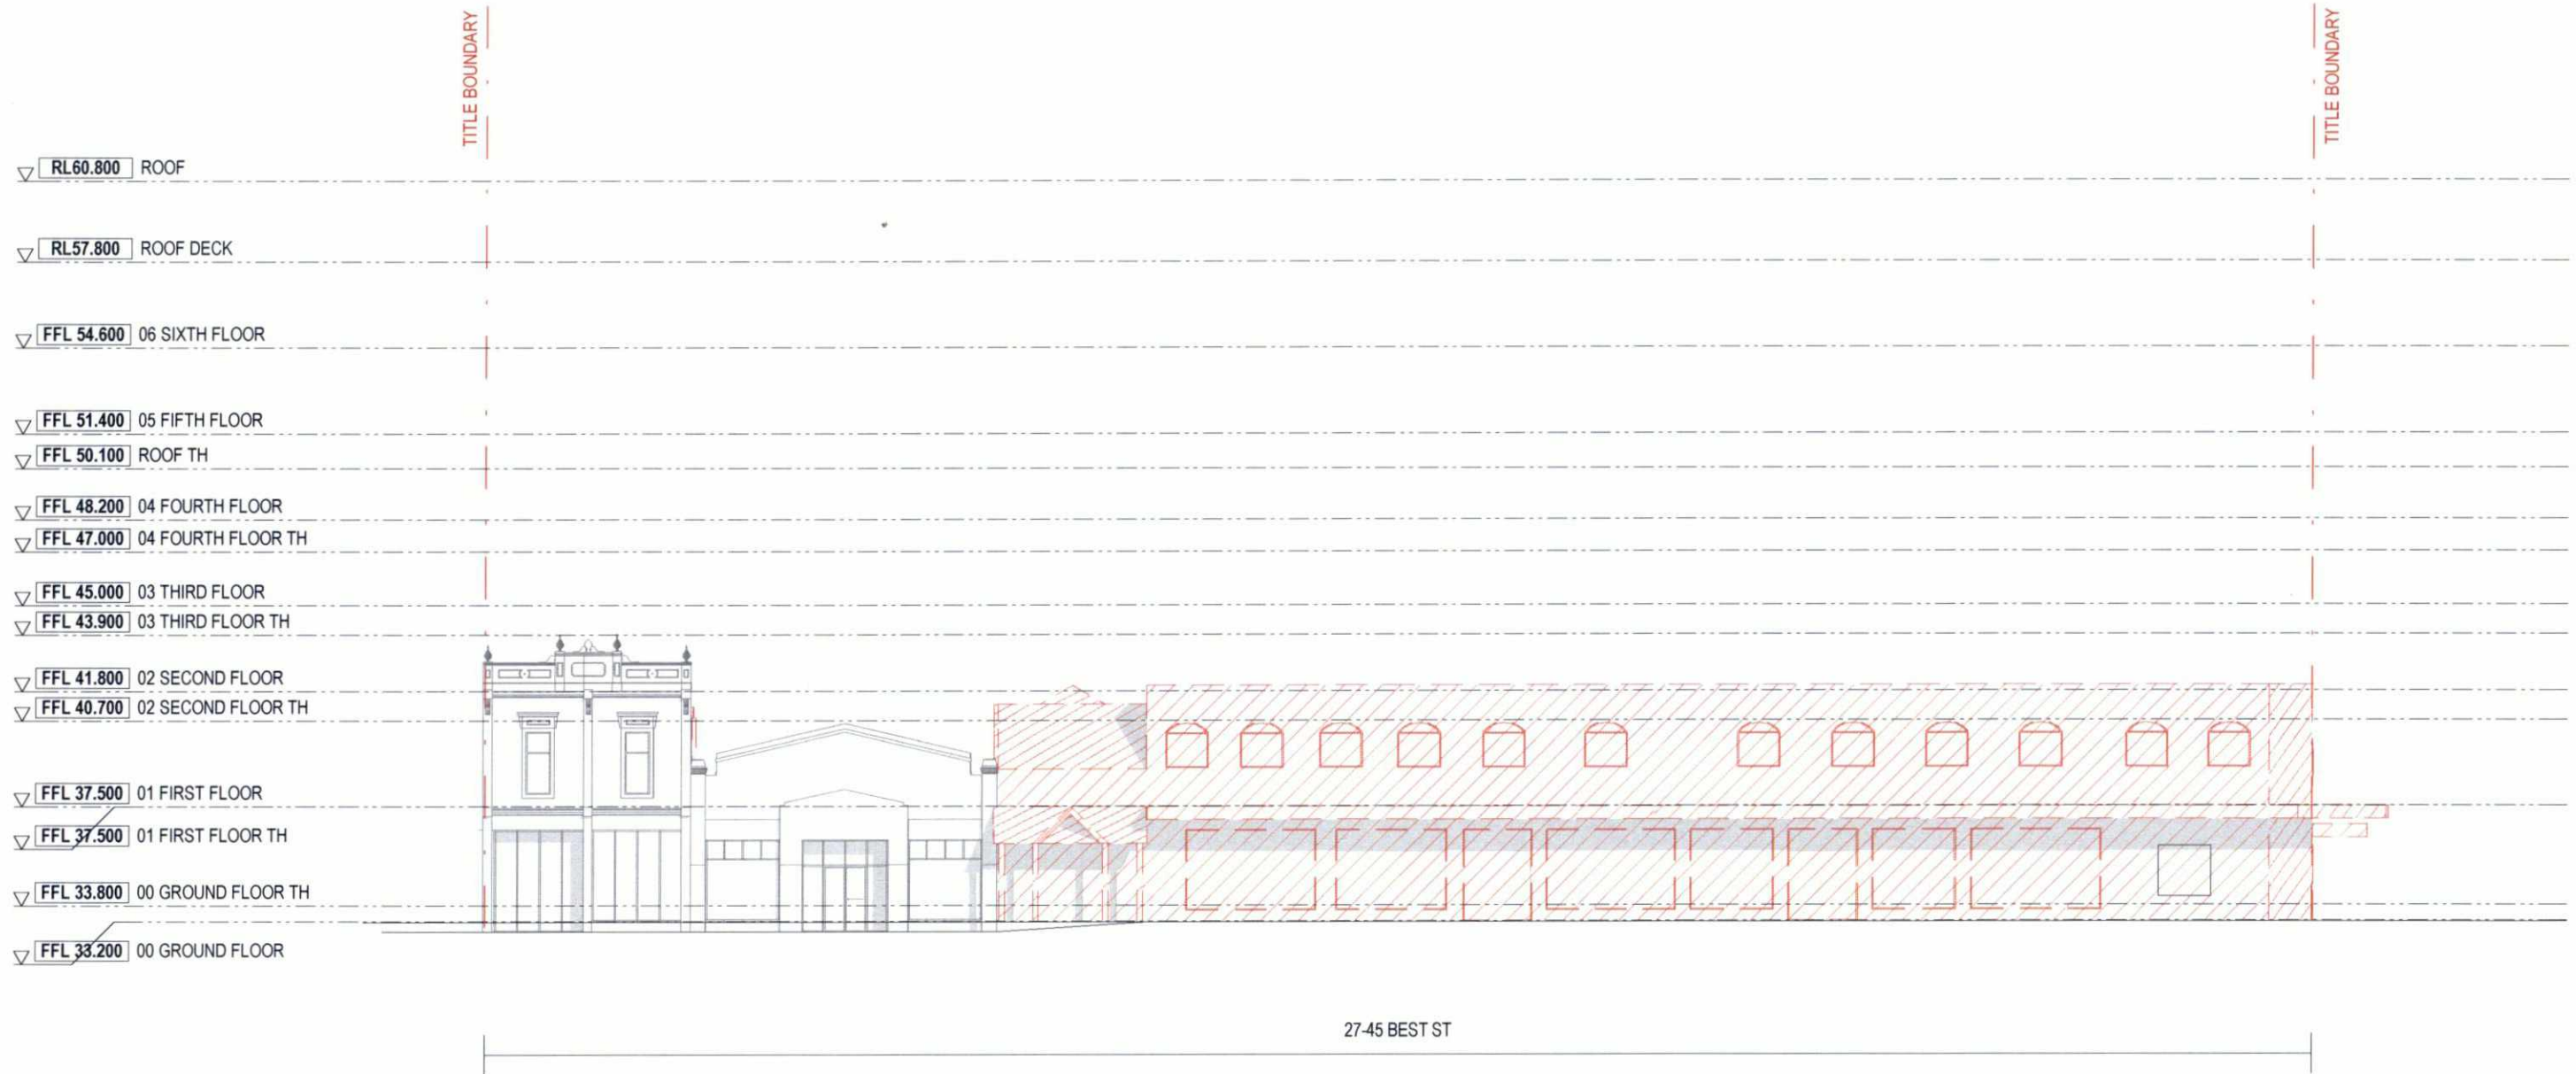

Demolition Legend

- EXISTING WALLS TO BE DEMOLISHED
- EXISTING WALLS TO BE RETAINED
- NEW OPENINGS IN FACADE



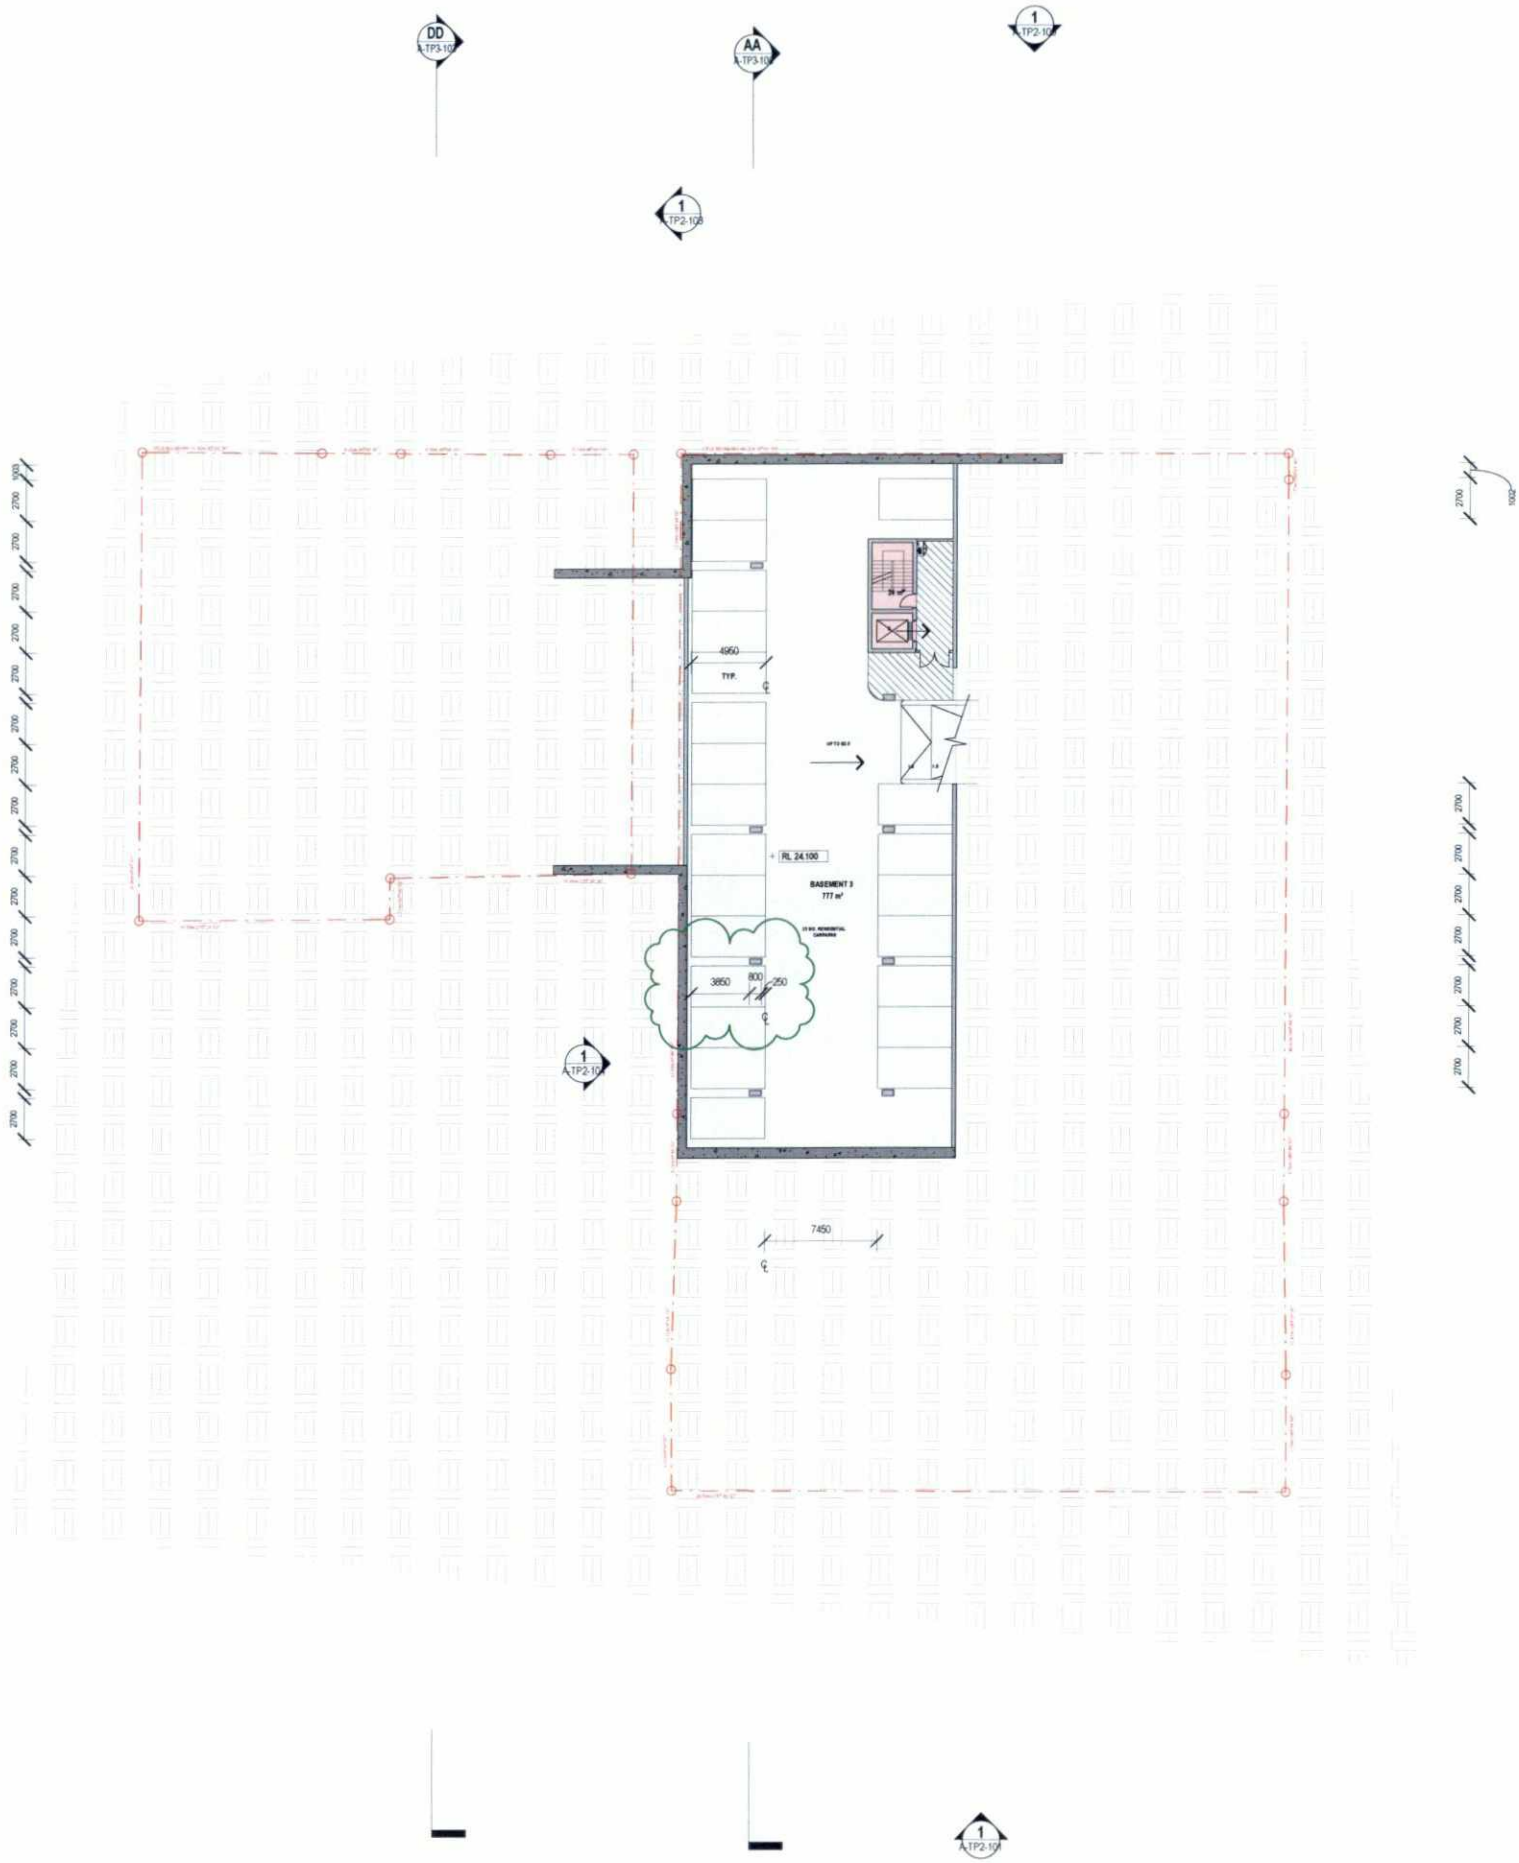

GENERAL NOTES
 THIS DRAWING SHOULD BE READ IN CONJUNCTION WITH ALL RELEVANT CONTRACTS, SPECIFICATIONS AND DRAWINGS.
 COPYRIGHT OF THIS DRAWING IS VESTED IN THE ARCHITECTS.
 DIMENSIONS ARE IN MILLIMETRES AND LEVELS ARE IN METRES.
 DO NOT SCALE OFF DRAWINGS.
 USE FIGURED DIMENSIONS ONLY. CHECK AND VERIFY ALL DIMENSIONS ON SITE PRIOR TO COMMENCING WORK.

REV	DATE	DESCRIPTION
00	18/12/18	TP ISSUE
01	19/02/19	AMENDED TP
02	14/05/19	RFI ISSUE

CLIENT
PIEDIMONTE'S SUPERMARKET

PROJECT
**PIEDIMONTE'S SUPERMARKET
 27-45 BEST STREET FITZROY
 NORTH**

DRAWING TITLE
BASEMENT 03 PLAN

DATE
18/12/18

CHECKED
TJ

APPROVED
LW

SCALE
1:250

0 0.5 1 2 3 5.0M

STATUS
TOWN PLANNING

PROJECT #
18-038

DRAWING NUMBER
A-TP1-100

REVISION
02

Jackson
 Clements
 Burrows
 Architects

COPYRIGHT
 Jackson Clements Burrows
 Pty Ltd Architects
 One Hazwood Place Melbourne Vic
 3000