

GENERAL NOTES  
 THIS DRAWING SHOULD BE READ IN CONJUNCTION WITH ALL RELEVANT CONTRACTS, SPECIFICATIONS AND DRAWINGS.  
 COPYRIGHT OF THIS DRAWING IS VESTED IN THE ARCHITECTS  
 DIMENSIONS ARE IN MILLIMETRES AND LEVELS ARE IN METRES.  
 DO NOT SCALE OFF DRAWINGS  
 USE FIGURED DIMENSIONS ONLY. CHECK AND VERIFY ALL DIMENSIONS ON SITE PRIOR TO COMMENCING WORK.

REV	DATE	DESCRIPTION
00	15/12/18	TP ISSUE
01	18/02/19	AMENDED TP
02	14/05/19	REV ISSUE

CLIENT  
**PIEDIMONTE'S SUPERMARKET**

PROJECT  
**PIEDIMONTE'S SUPERMARKET  
 27-45 BEST STREET FITZROY  
 NORTH**

DRAWING TITLE  
**BASEMENT 02 PLAN**

DATE  
**18/12/18**

CHECKED  
**TJ**

APPROVED  
**LW**

SCALE  
**1:250**  
 (A1)

STATUS  
**TOWN PLANNING**


DRAWING NUMBER  
**A-TP1-101**

PROJECT #  
**18-038**

REVISION  
**02**

**Jackson  
 Clements  
 Burrows  
 Architects**

COPYRIGHT  
 Jackson Clements Burrows  
 Pty Ltd Architects  
 One Hazelwood Place Melbourne Vic  
 3000

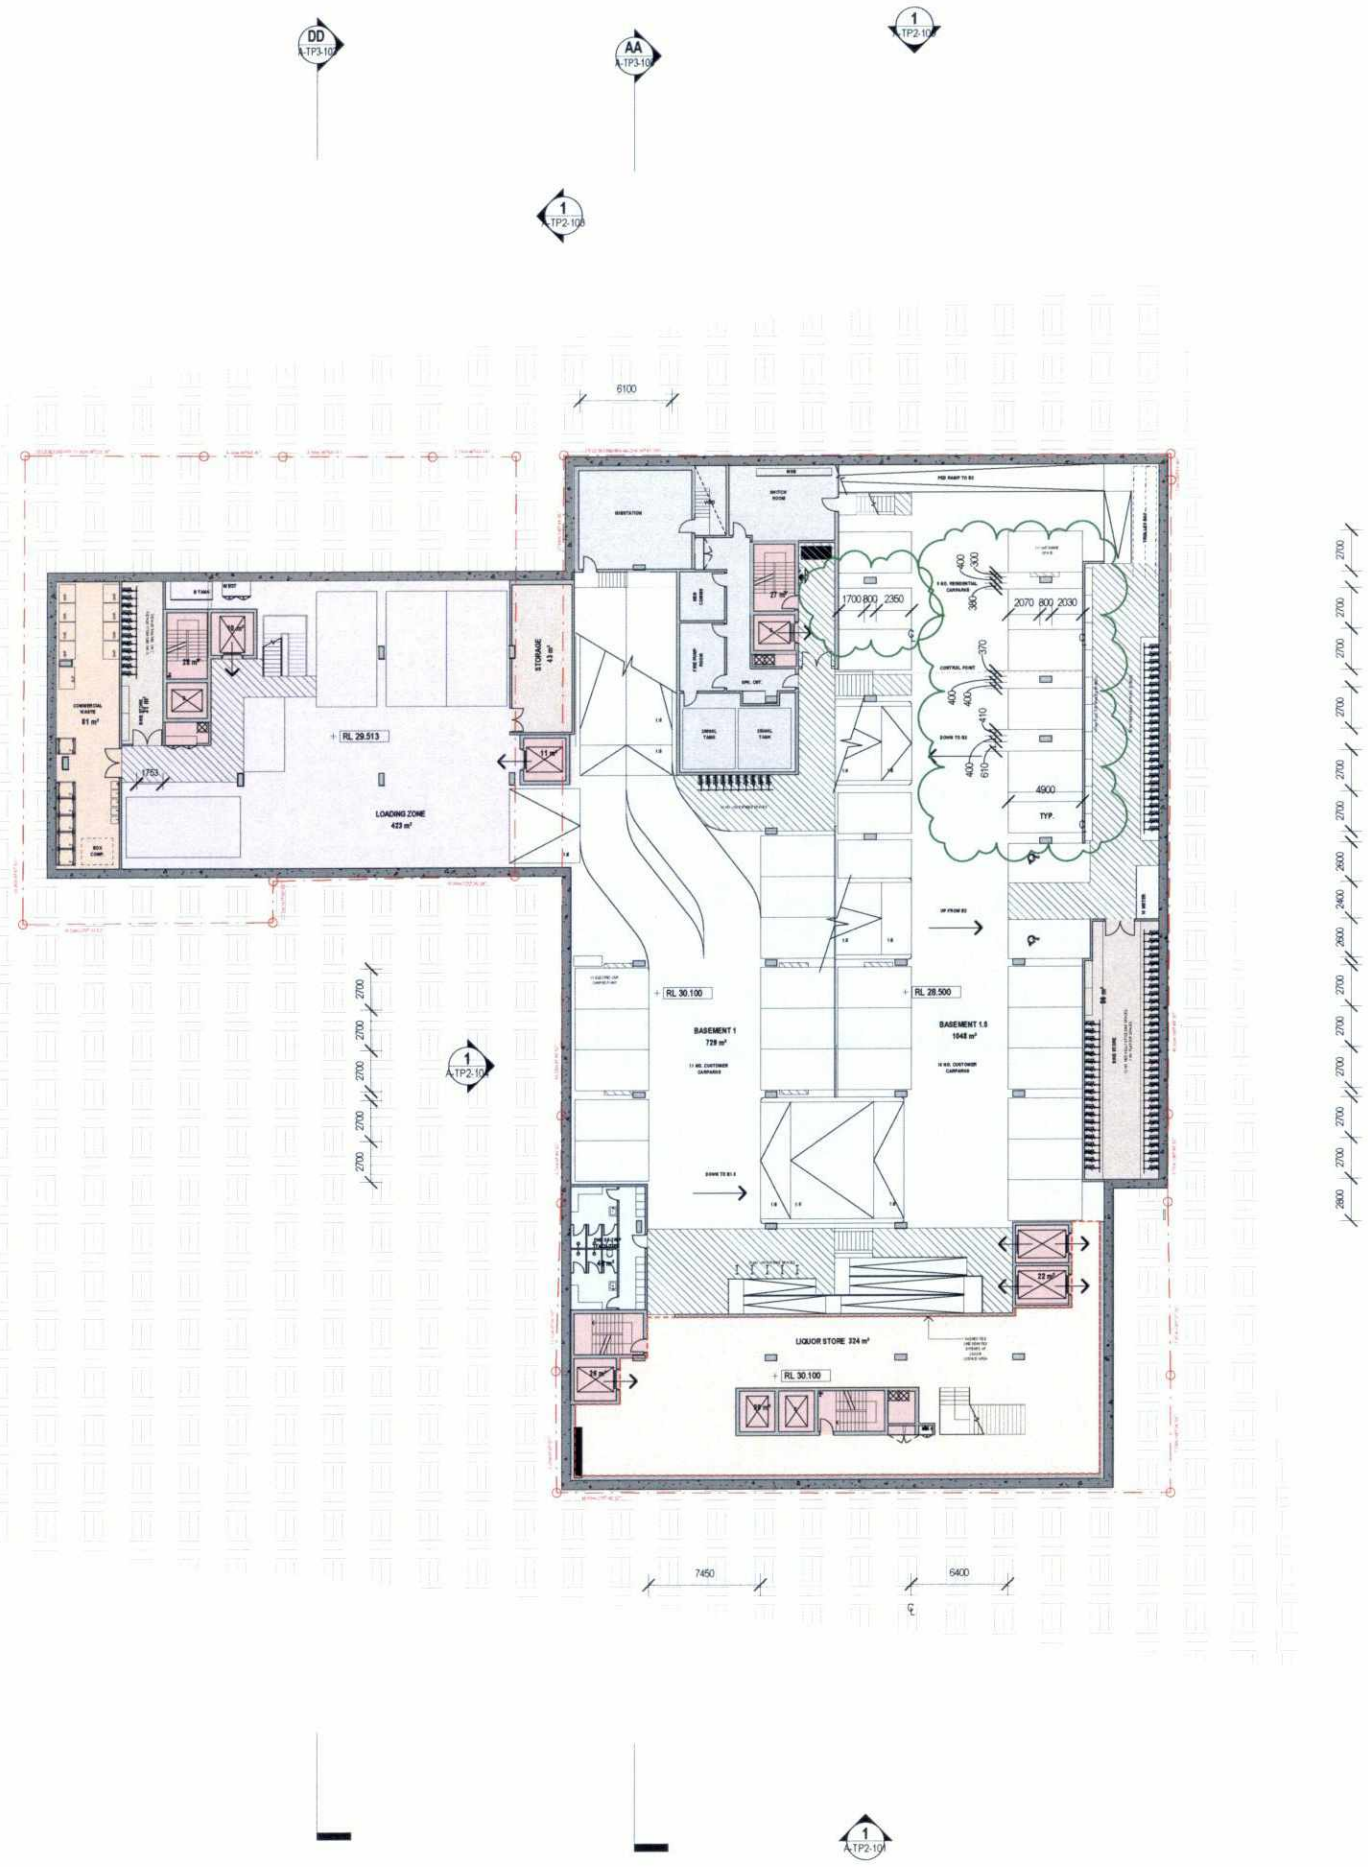

DD  
TP3-10

AA  
TP3-10

1  
TP2-10

1  
TP2-10

1  
TP2-10

1  
TP2-10

BB  
TP3-10

CC  
TP3-10

1  
TP2-10

GENERAL NOTES  
 THIS DRAWING SHOULD BE READ IN CONJUNCTION WITH ALL RELEVANT CONTRACTS, SPECIFICATIONS AND DRAWINGS.  
 COPYRIGHT OF THIS DRAWING IS VESTED IN THE ARCHITECTS  
 DIMENSIONS ARE IN MILLIMETRES AND LEVELS ARE IN METRES  
 DO NOT SCALE OFF DRAWINGS  
 USE FIGURED DIMENSIONS ONLY - CHECK AND VERIFY ALL DIMENSIONS ON SITE PRIOR TO COMMENCING WORK.

REV	DATE	DESCRIPTION
00	18/12/18	TP ISSUE
01	18/02/19	AMENDED TP
02	14/05/19	RPI ISSUE

CLIENT  
**PIEDIMONTE'S SUPERMARKET**

PROJECT  
**PIEDIMONTE'S SUPERMARKET  
 27-45 BEST STREET FITZROY  
 NORTH**

DRAWING TITLE  
**BASEMENT 01 PLAN**

DATE  
**18/12/18**

CHECKED  
**TJ**

APPROVED  
**LW**

SCALE  
**1:250**  
 @A1

STATUS  
**TOWN PLANNING**


DRAWING NUMBER  
**A-TP1-102**

PROJECT #  
**18-038**

REVISION  
**02**

**Jackson  
 Clements  
 Burrows  
 Architects**

COPYRIGHT  
 Jackson Clements Burrows  
 Pty Ltd Architects  
 One Hazwood Place Melbourne Vic  
 3000

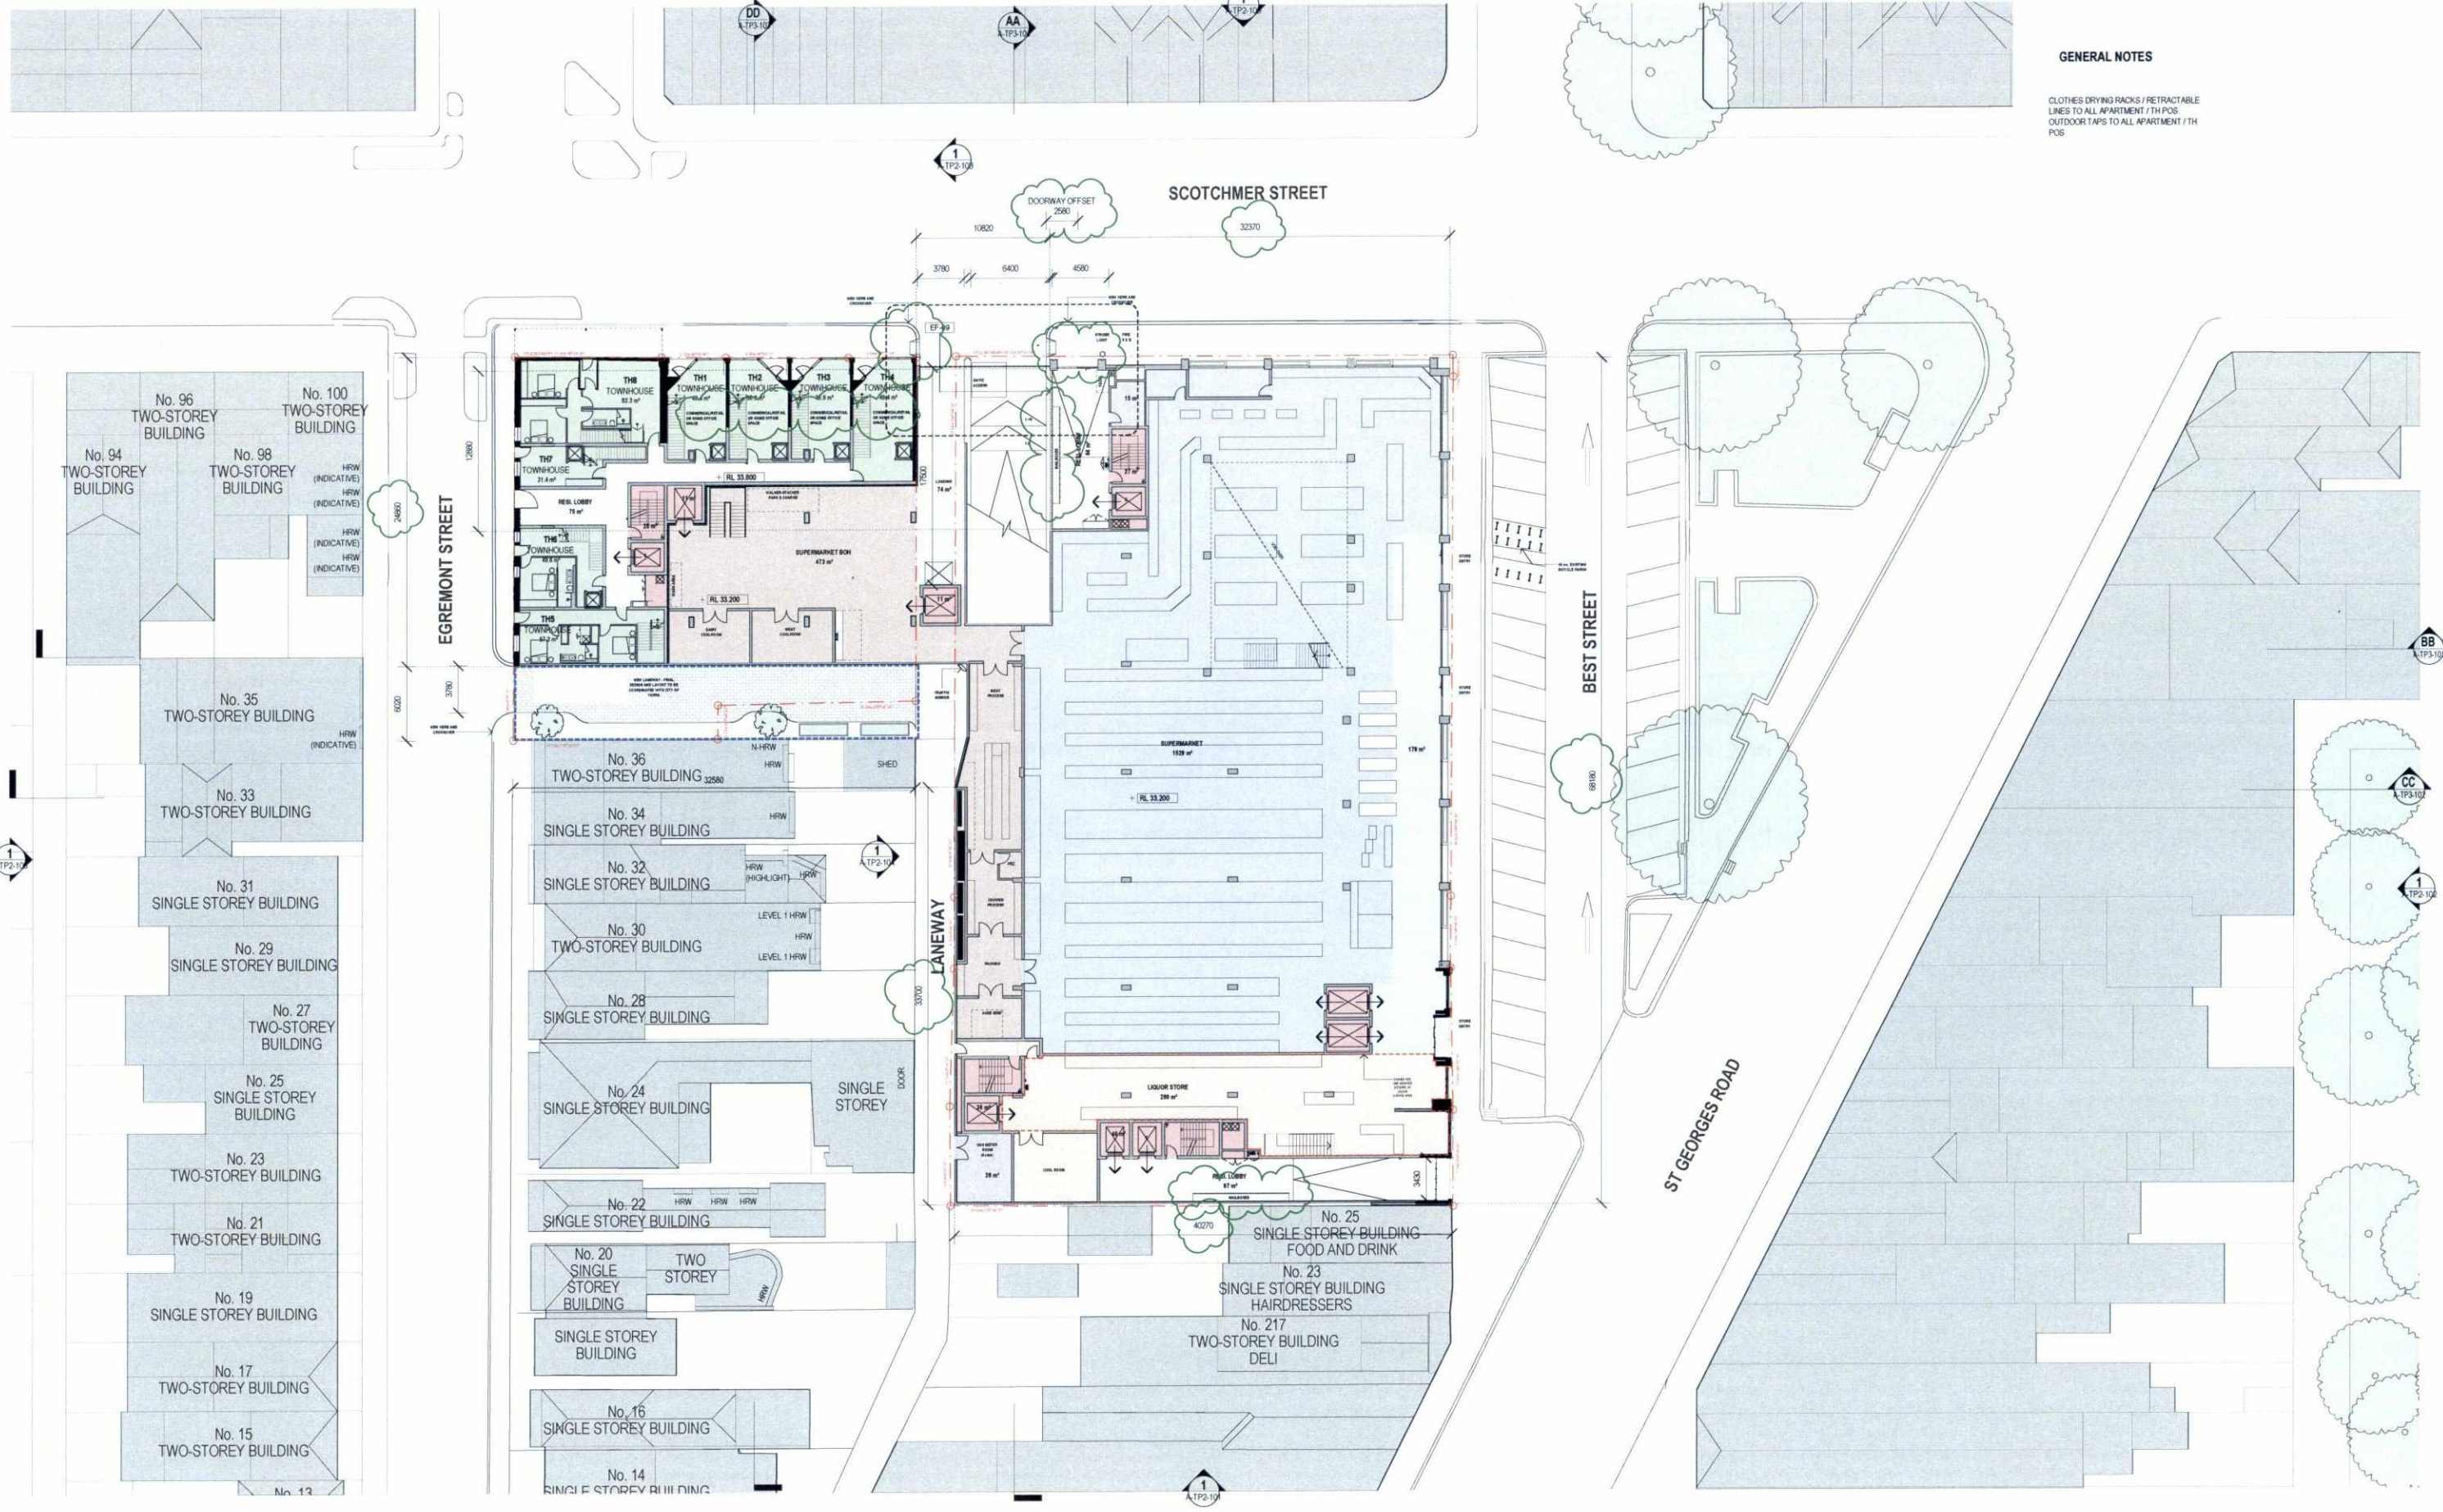

**GENERAL NOTES**

CLOTHES DRYING RACKS / RETRACTABLE LINES TO ALL APARTMENT / TH POS  
 OUTDOOR TAPS TO ALL APARTMENT / TH POS

GENERAL NOTES  
 THIS DRAWING SHOULD BE READ IN CONJUNCTION WITH ALL RELEVANT CONTRACTS, SPECIFICATIONS AND DRAWINGS.  
 COPYRIGHT OF THIS DRAWING IS VESTED IN THE ARCHITECTS  
 DIMENSIONS ARE IN MILLIMETRES AND LEVELS ARE IN METRES.  
 DO NOT SCALE OFF DRAWINGS  
 USE FIGURED DIMENSIONS ONLY - CHECK AND VERIFY ALL DIMENSIONS ON SITE PRIOR TO COMMENCING WORK

REV	DATE	DESCRIPTION
01	18/12/18	TP ISSUE
02	18/03/19	AMENDED TP
03	14/05/19	RFI ISSUE

CLIENT  
**PIEDMONTE'S SUPERMARKET**

PROJECT  
**PIEDMONTE'S SUPERMARKET  
 27-45 BEST STREET FITZROY  
 NORTH**

DRAWING TITLE  
**GROUND FLOOR PLAN**

DATE  
 18/12/18

CHECKED  
 TJ

APPROVED  
 LW

SCALE  
 1:250

STATUS  
**TOWN PLANNING**




DRAWING NUMBER  
**A-TP1-103**

PROJECT #  
**18-038**

REVISION  
**02**




**Jackson  
 Clements  
 Burrows  
 Architects**

COPYRIGHT  
 Jackson Clements Burrows  
 Pty Ltd Architects  
 One Harwood Place Melbourne Vic  
 3000

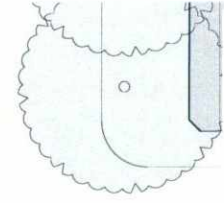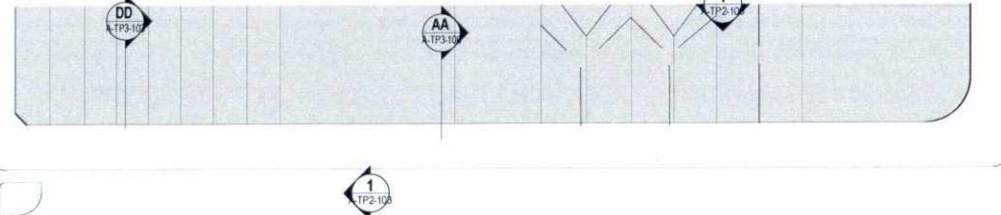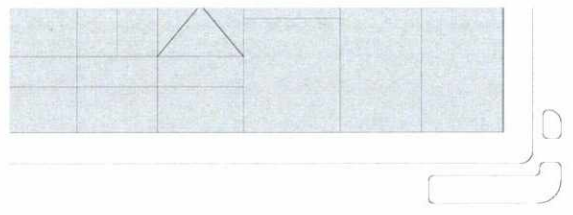

**GENERAL NOTES**

CLOTHES DRYING RACKS / RETRACTABLE LINES TO ALL APARTMENT / TH POS  
 OUTDOOR TAPS TO ALL APARTMENT / TH POS

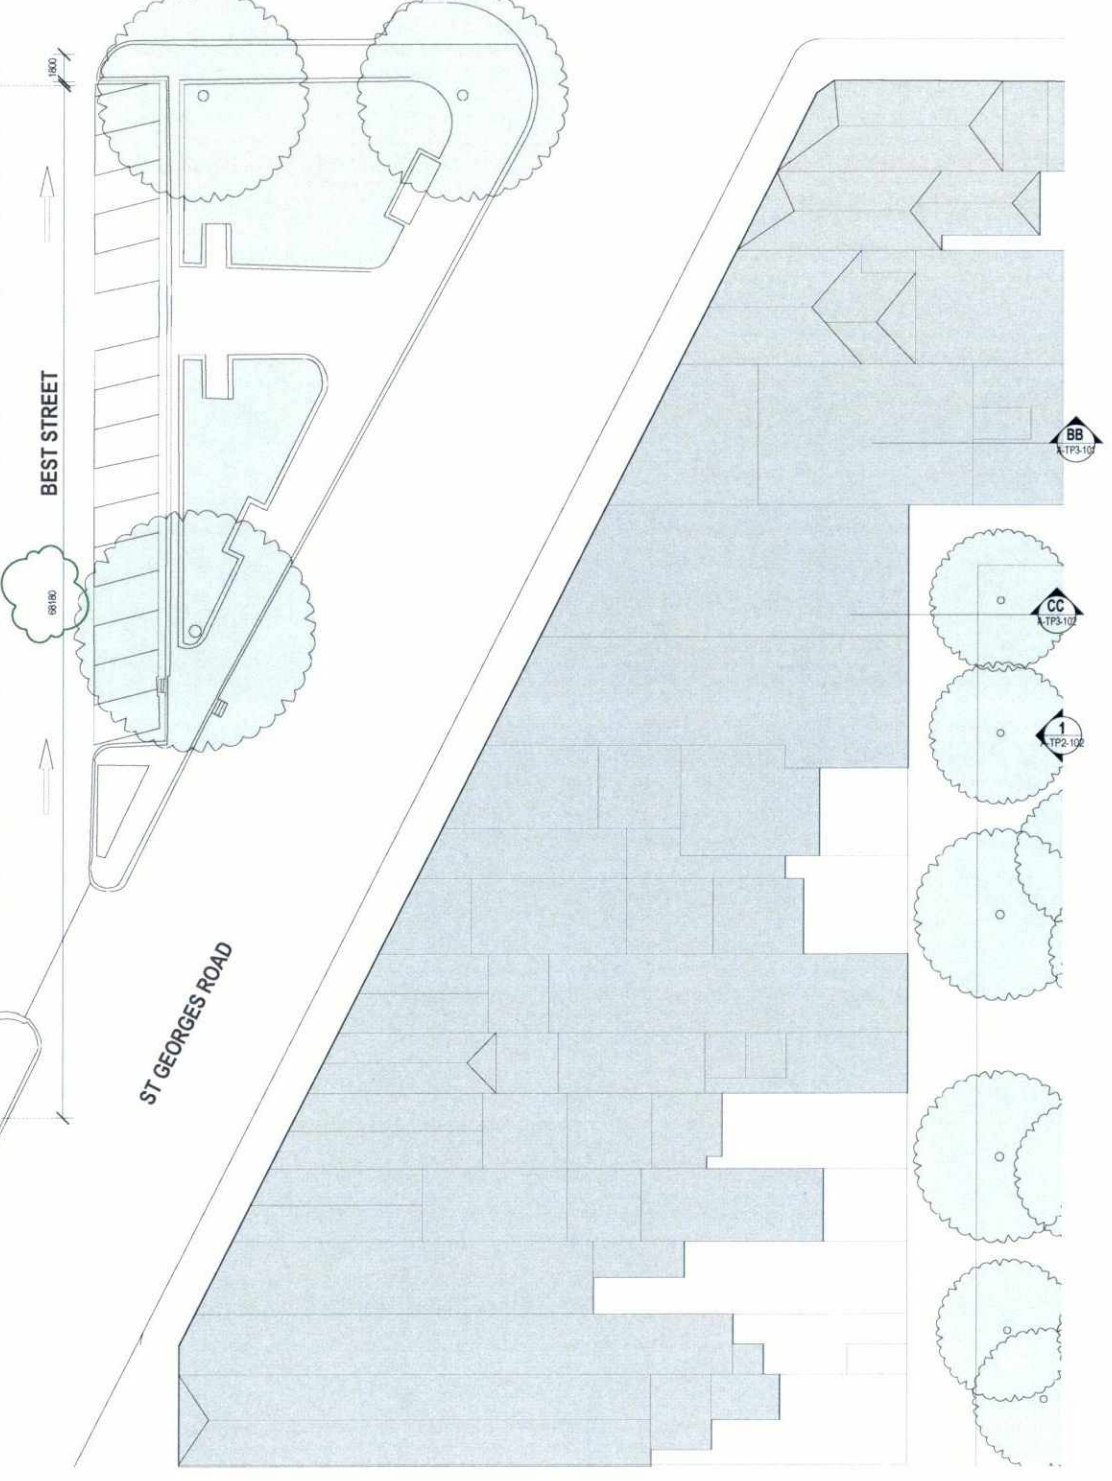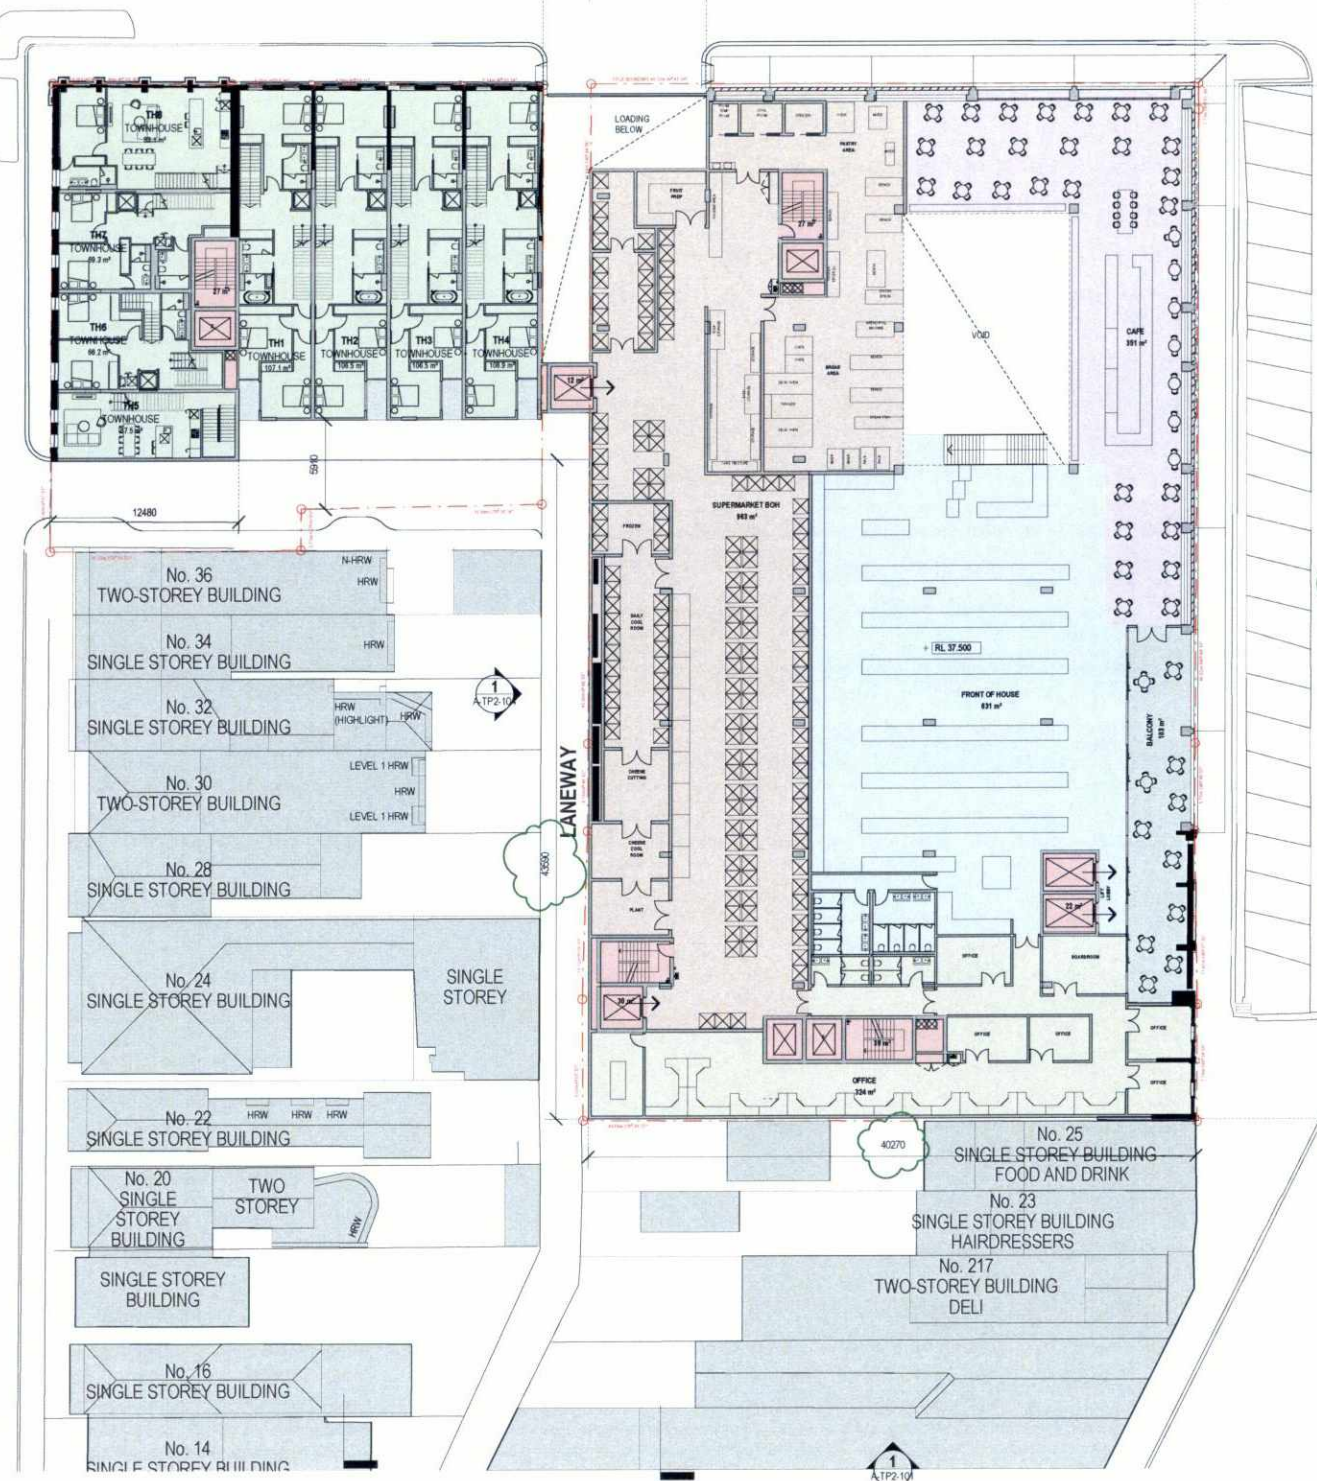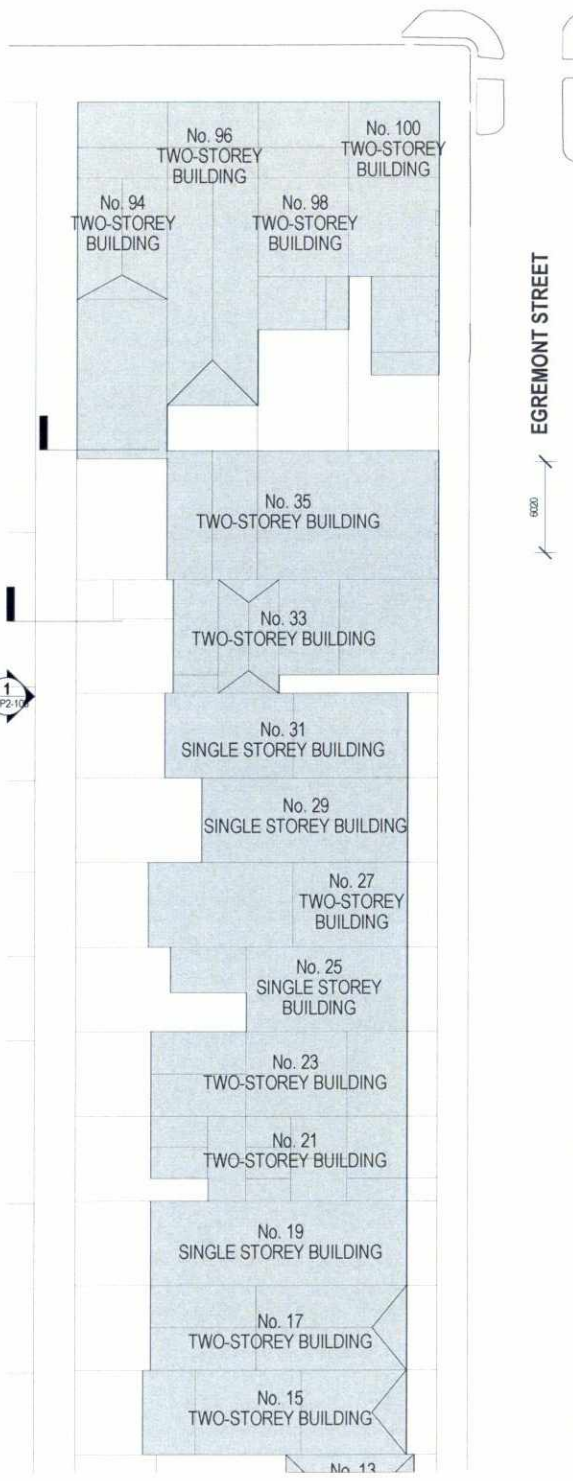

GENERAL NOTES  
 THIS DRAWING SHOULD BE READ IN CONJUNCTION WITH ALL RELEVANT CONTRACTS, SPECIFICATIONS AND DRAWINGS.  
 COPYRIGHT OF THIS DRAWING IS VESTED IN THE ARCHITECTS.  
 DIMENSIONS ARE IN MILLIMETRES AND LEVELS ARE IN METRES.  
 DO NOT SCALE OFF DRAWINGS.  
 USE FIGURED DIMENSIONS ONLY. CHECK AND VERIFY ALL DIMENSIONS ON SITE PRIOR TO COMMENCING WORK.

REV	DATE	DESCRIPTION
00	18/12/18	TP ISSUE
01	18/02/19	AMENDED TP
02	14/05/19	RFI ISSUE

CLIENT  
**PIEDIMONTE'S SUPERMARKET**

PROJECT  
**PIEDIMONTE'S SUPERMARKET  
 27-45 BEST STREET FITZROY  
 NORTH**

DRAWING TITLE  
**FIRST FLOOR PLAN**

DATE: 18/12/18  
 CHECKED: TJ  
 APPROVED: LW

SCALE  
 1:250

STATUS  
**TOWN PLANNING**


DRAWING NUMBER  
**A-TP1-104**

PROJECT #  
**18-038**

REVISION  
**02**

Jackson Clements Burrows Architects

COPYRIGHT  
 Jackson Clements Burrows Pty Ltd Architects  
 One Hawwood Place Melbourne Vic 3000

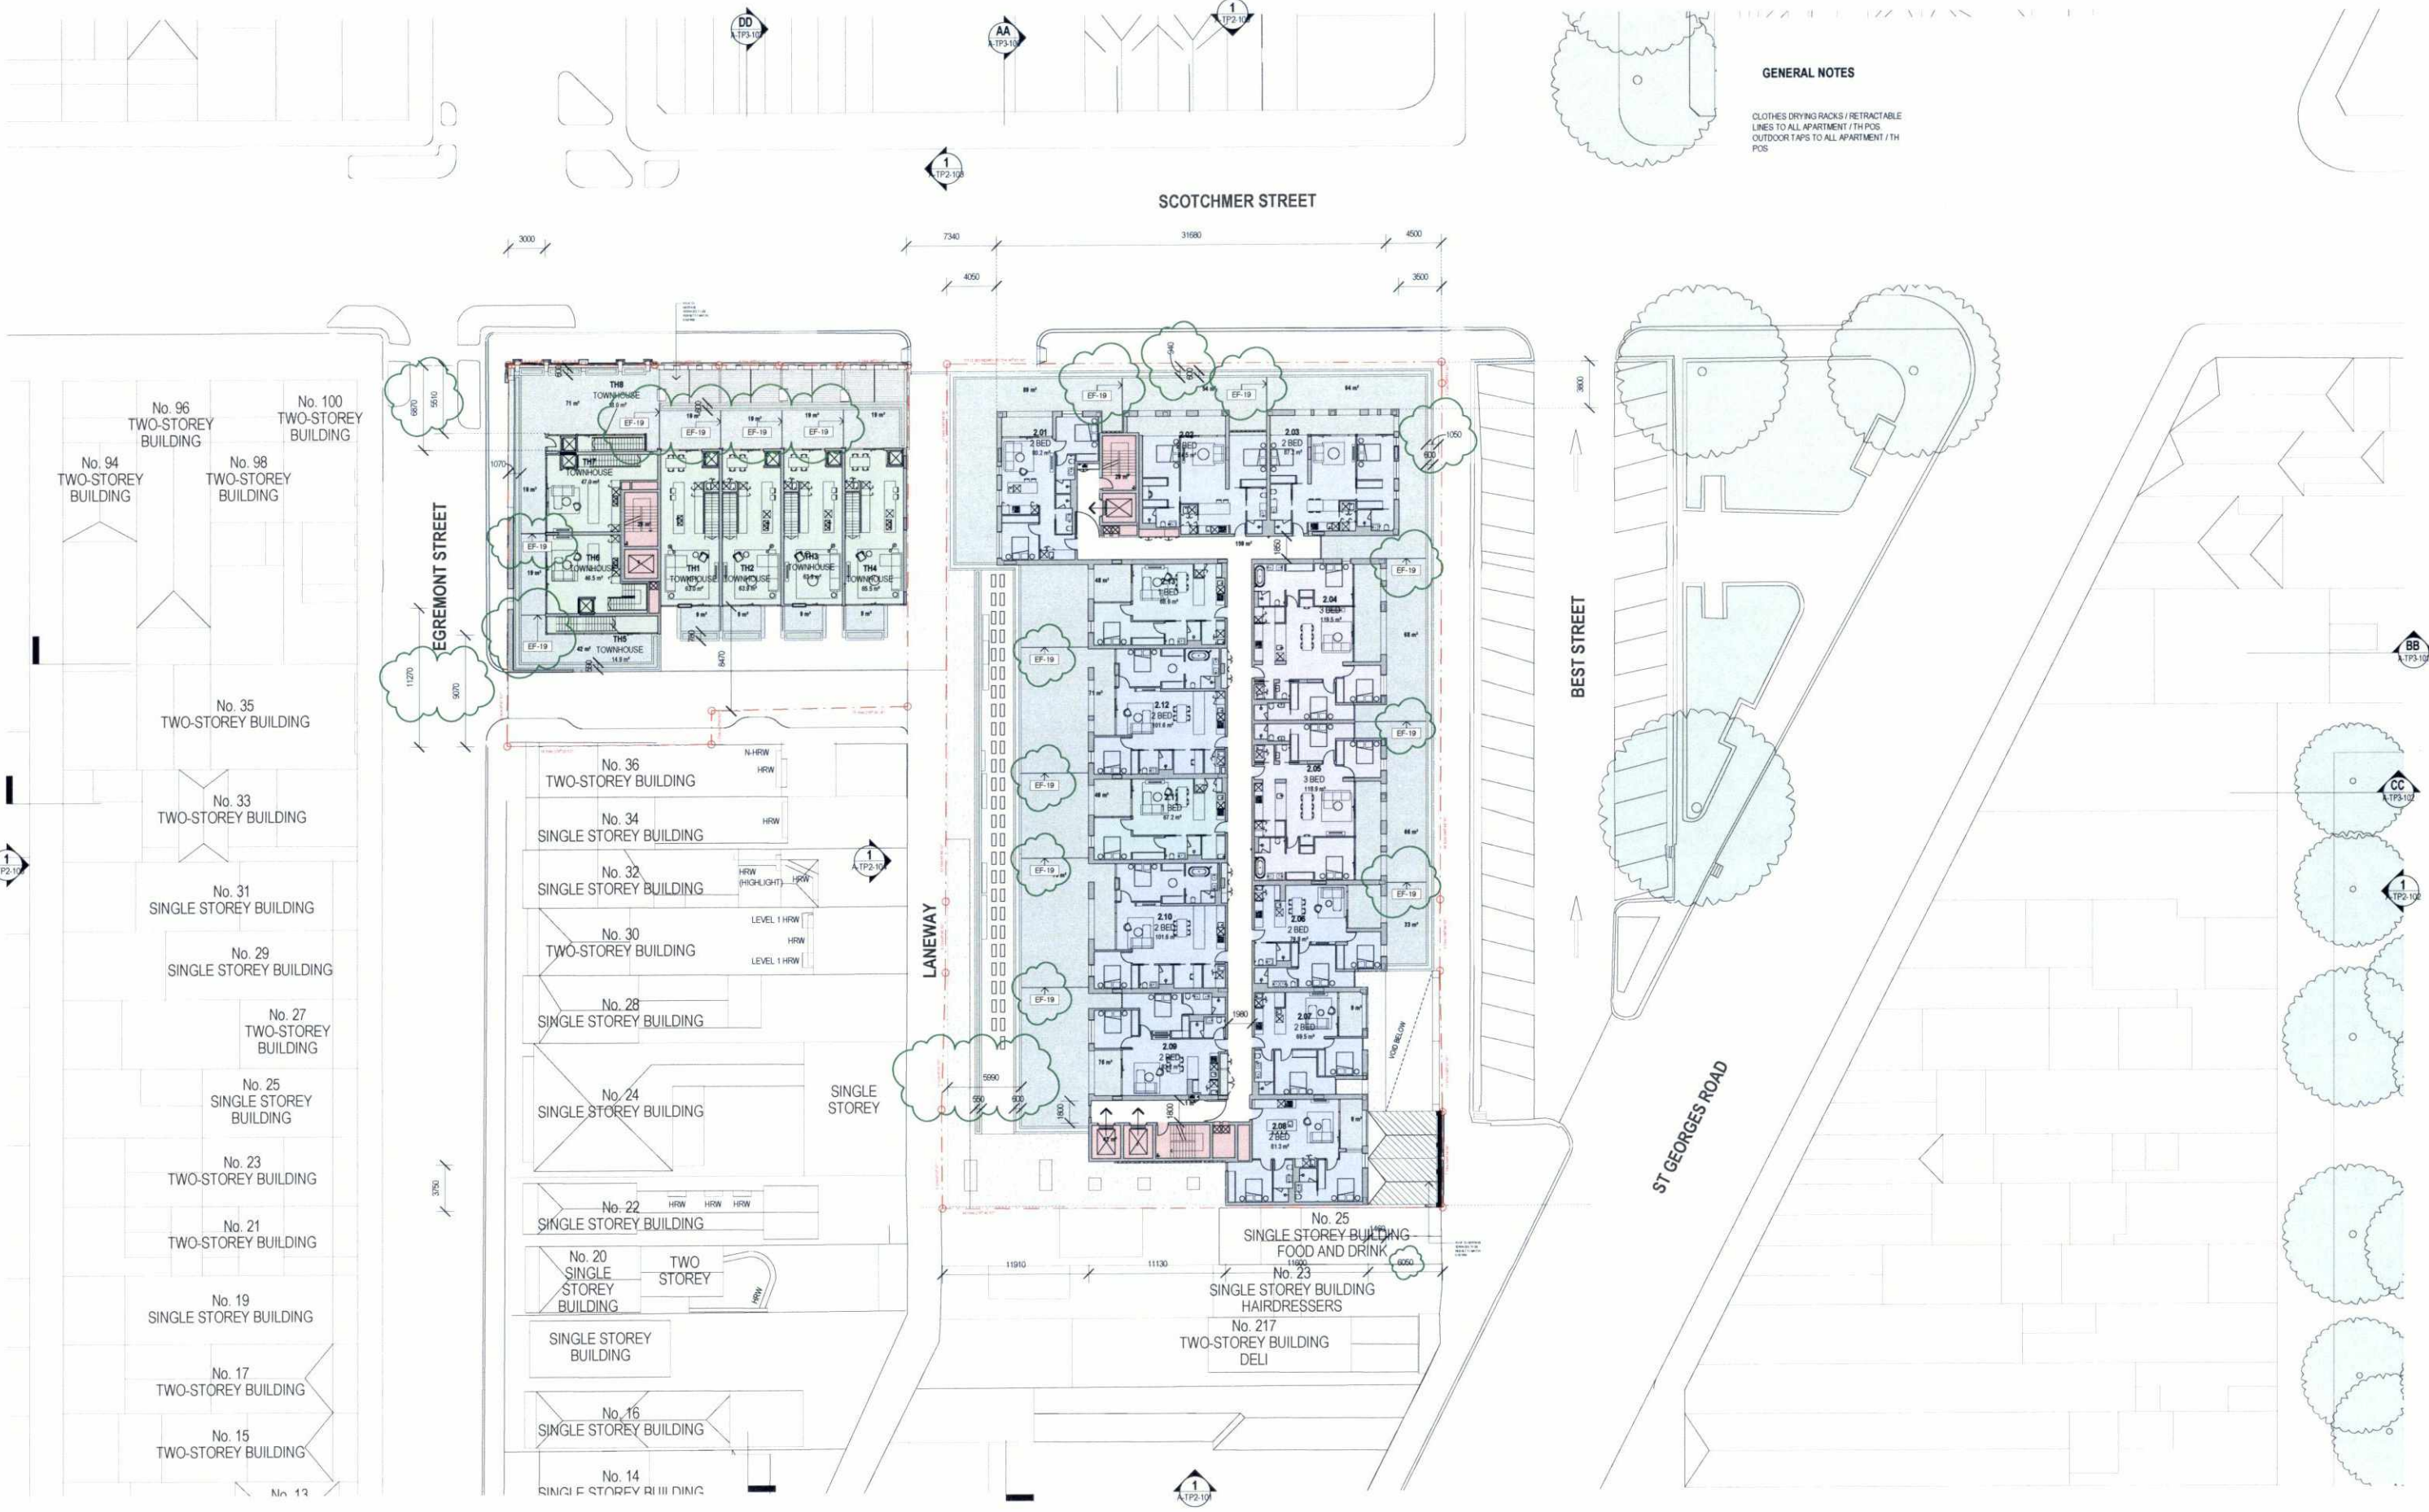

**GENERAL NOTES**

CLOTHES DRYING RACKS / RETRACTABLE LINES TO ALL APARTMENT / TH POS  
 OUTDOOR TAPS TO ALL APARTMENT / TH POS

**GENERAL NOTES**  
 THIS DRAWING SHOULD BE READ IN CONJUNCTION WITH ALL RELEVANT CONTRACTS, SPECIFICATIONS AND DRAWINGS.  
 COPYRIGHT OF THIS DRAWING IS VESTED IN THE ARCHITECTS.  
 DIMENSIONS ARE IN MILLIMETRES AND LEVELS ARE IN METRES.  
 DO NOT SCALE OFF DRAWINGS.  
 USE FIGURED DIMENSIONS ONLY. CHECK AND VERIFY ALL DIMENSIONS ON SITE PRIOR TO COMMENCING WORK.

REV	DATE	DESCRIPTION
00	18/12/18	TP ISSUE
01	18/02/19	AMENDED TP
02	14/05/19	RFI ISSUE

CLIENT  
**PIEDMONTE'S SUPERMARKET**

PROJECT  
**PIEDMONTE'S SUPERMARKET  
 27-45 BEST STREET FITZROY  
 NORTH**

DRAWING TITLE  
**SECOND FLOOR PLAN**

DATE: 18/12/18  
 CHECKED: TJ  
 APPROVED: LW

SCALE  
 1:250  
 @A1

STATUS  
**TOWN PLANNING**



DRAWING NUMBER  
**A-TP1-105**

PROJECT #  
**18-038**

REVISION  
**02**

**Jackson  
 Clements  
 Burrows  
 Architects**

COPYRIGHT  
 Jackson Clements Burrows  
 Pty Ltd Architects  
 One Hazwood Place Melbourne Vic  
 3000

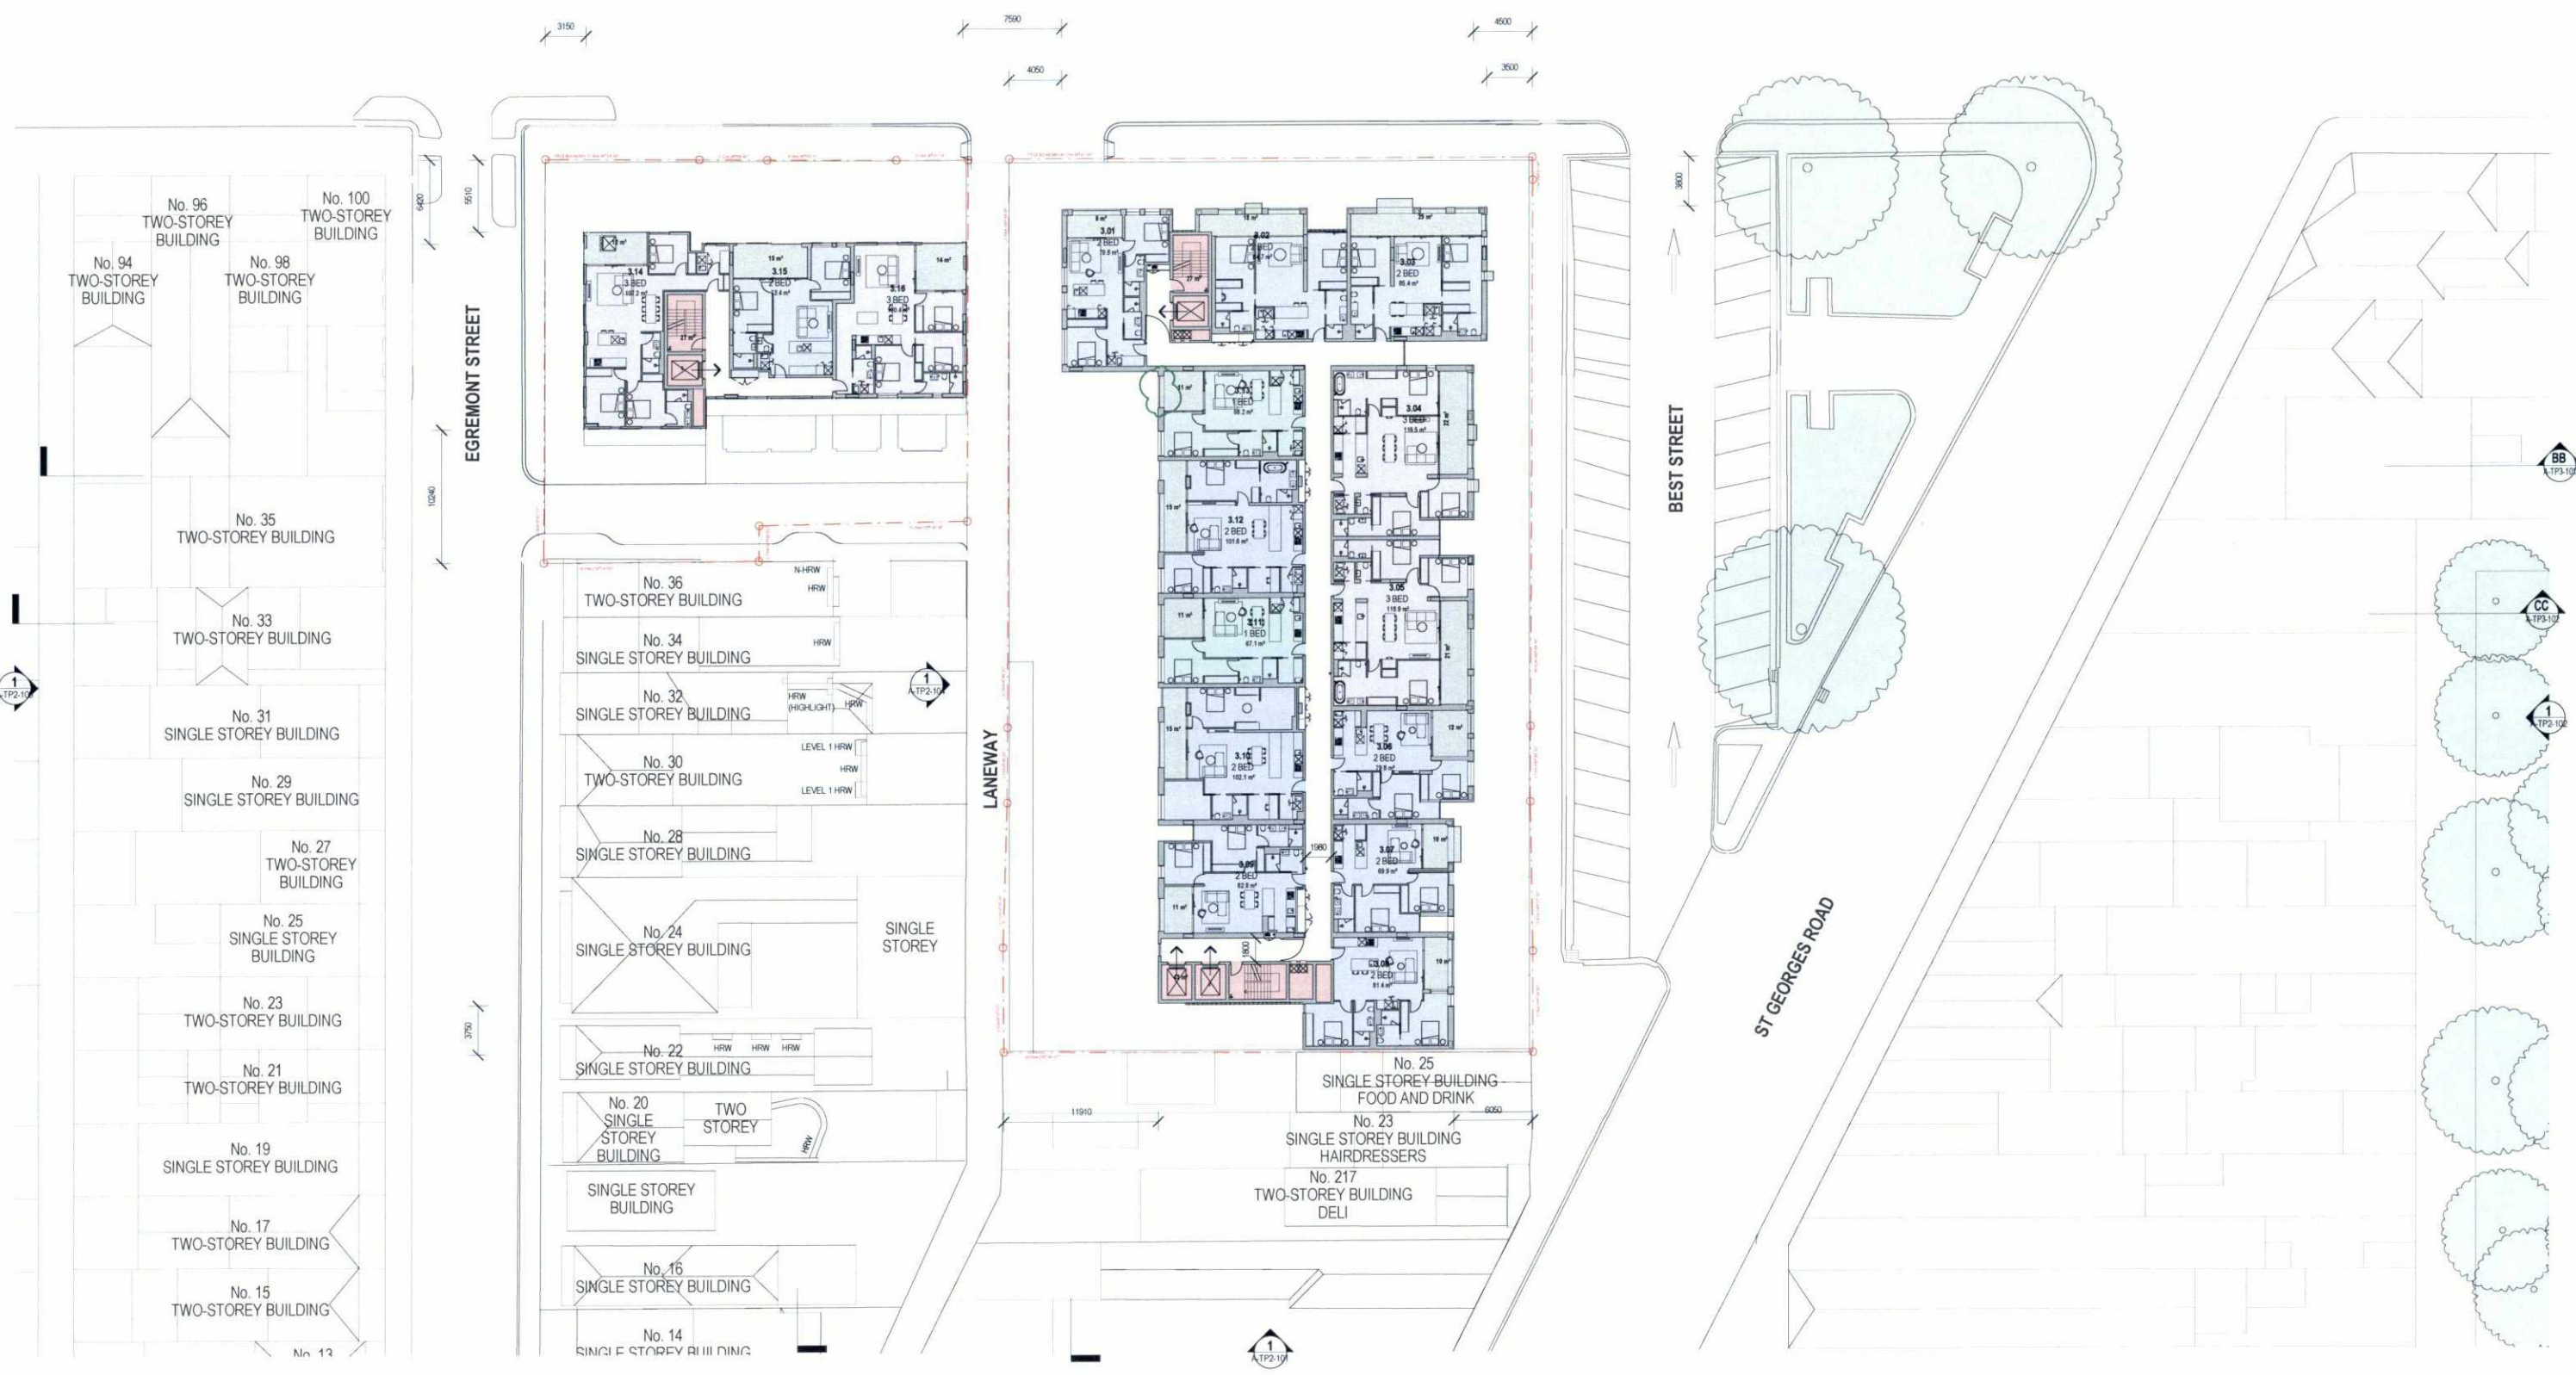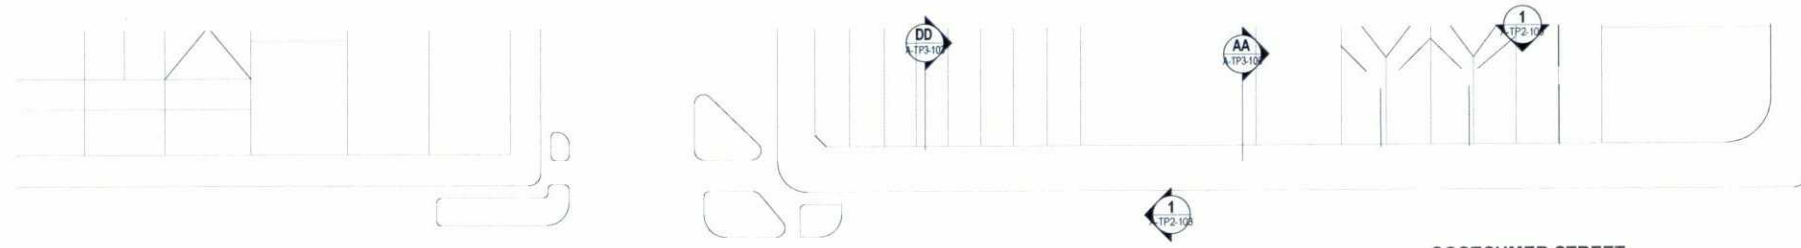

GENERAL NOTES  
 THIS DRAWING SHOULD BE READ IN CONJUNCTION WITH ALL RELEVANT CONTRACTS, SPECIFICATIONS AND DRAWINGS.  
 COPYRIGHT OF THIS DRAWING IS VESTED IN THE ARCHITECTS.  
 DIMENSIONS ARE IN MILLIMETRES AND LEVELS ARE IN METRES.  
 DO NOT SCALE OFF DRAWINGS.  
 USE FIGURED DIMENSIONS ONLY. CHECK AND VERIFY ALL DIMENSIONS ON SITE PRIOR TO COMMENCING WORK.

REV	DATE	DESCRIPTION
00	18/12/18	TP ISSUE
01	18/02/19	AMENDED TP
02	14/05/19	RFI ISSUE

CLIENT  
**PIEDIMONTE'S SUPERMARKET**

PROJECT  
**PIEDIMONTE'S SUPERMARKET  
 27-45 BEST STREET FITZROY  
 NORTH**

DRAWING TITLE  
**THIRD FLOOR PLAN**

DATE  
**18/12/18**

CHECKED  
**TJ**

APPROVED  
**LW**

SCALE  
**1:250**

STATUS  
**TOWN PLANNING**



DRAWING NUMBER  
**A-TP1-106**

PROJECT #  
**18-038**



REVISION  
**02**

**Jackson  
 Clements  
 Burrows  
 Architects**

COPYRIGHT  
 Jackson Clements Burrows  
 Pty Ltd Architects  
 One Hazwood Place Melbourne Vic  
 3000

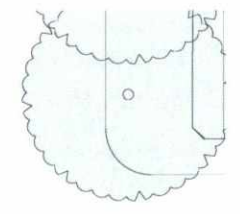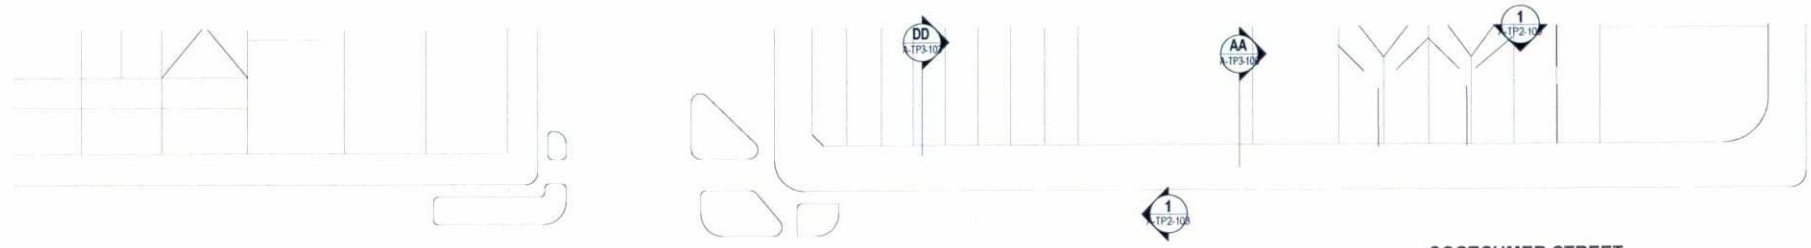

**GENERAL NOTES**  
 CLOTHES DRYING RACKS / RETRACTABLE LINES TO ALL APARTMENT / TH POS.  
 OUTDOOR TAPS TO ALL APARTMENT / TH POS.

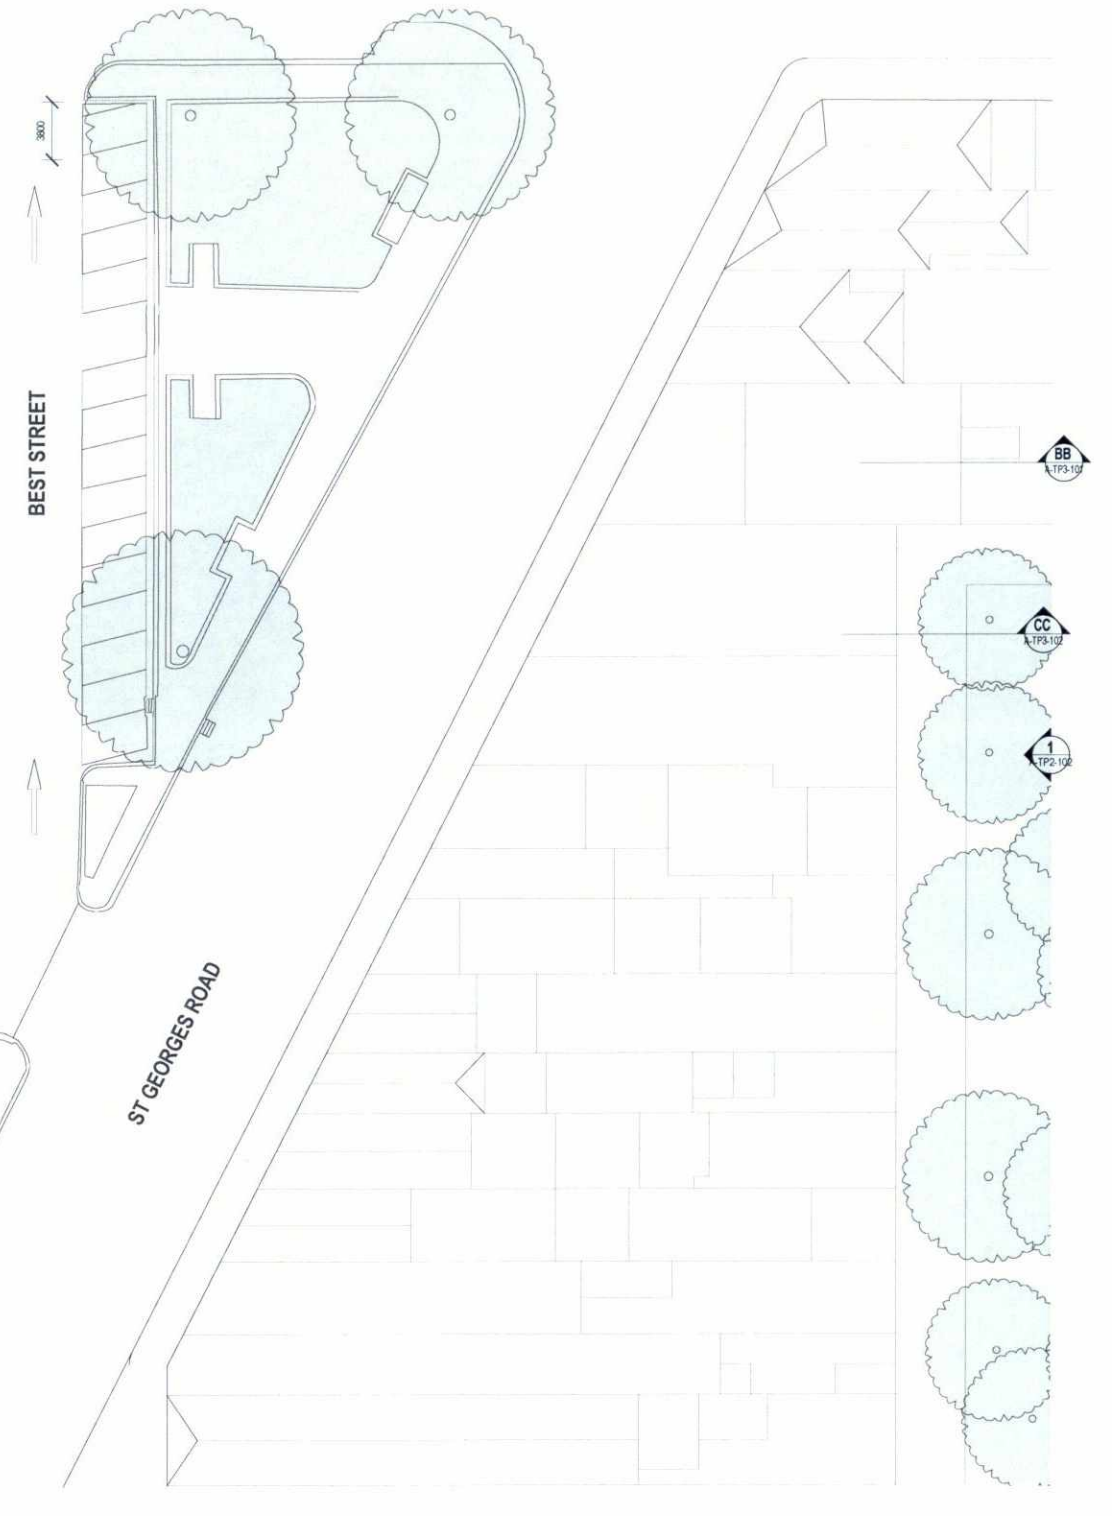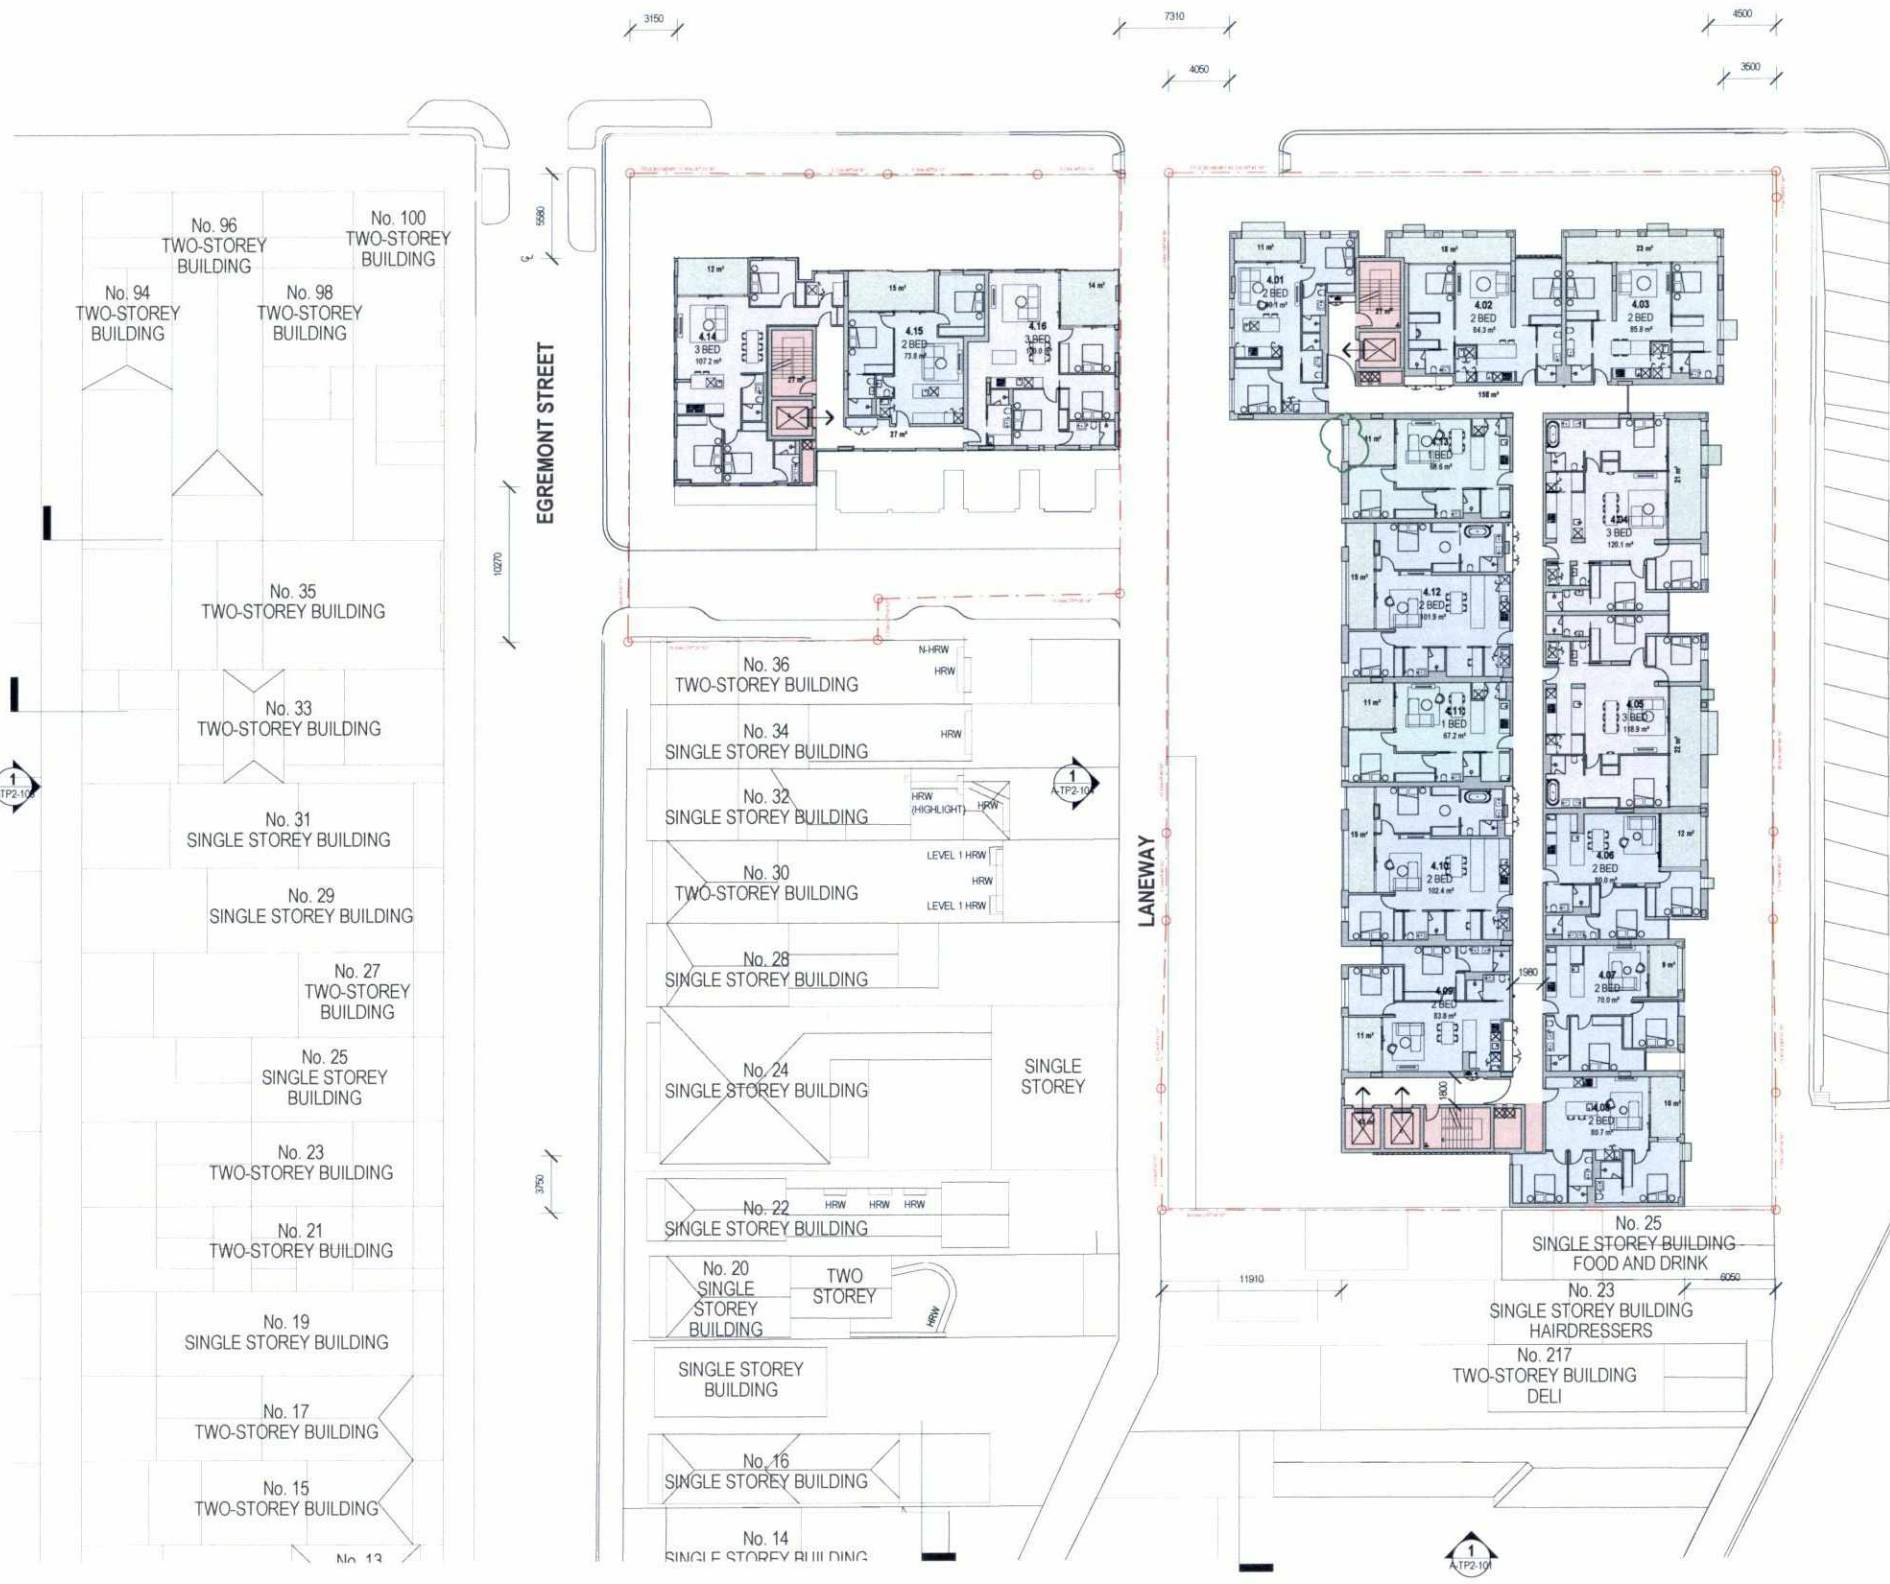

**GENERAL NOTES**  
 THIS DRAWING SHOULD BE READ IN CONJUNCTION WITH ALL RELEVANT CONTRACTS, SPECIFICATIONS AND DRAWINGS.  
 COPYRIGHT OF THIS DRAWING IS VESTED IN THE ARCHITECTS.  
 DIMENSIONS ARE IN MILLIMETRES AND LEVELS ARE IN METRES.  
 DO NOT SCALE OFF DRAWINGS.  
 USE FIGURED DIMENSIONS ONLY. CHECK AND VERIFY ALL DIMENSIONS ON SITE PRIOR TO COMMENCING WORK.

REV	DATE	DESCRIPTION
00	18/12/18	TP ISSUE
01	18/02/19	AMENDED TP
02	14/05/19	RFI ISSUE

**CLIENT**  
 PIEDMONTE'S SUPERMARKET

**PROJECT**  
 PIEDMONTE'S SUPERMARKET  
 27-45 BEST STREET FITZROY  
 NORTH

**DRAWING TITLE**  
 FOURTH FLOOR PLAN

**DATE** 18/12/18    **CHECKED** TJ    **APPROVED** LW

SCALE  
 1:250

**DRAWING NUMBER**  
 A-TP1-107


**PROJECT #**  
 18-038

**STATUS**  
 TOWN PLANNING

**REVISION**  
 02





**Jackson Clements Burrows Architects**

COPYRIGHT  
 Jackson Clements Burrows Pty Ltd Architects  
 One Hazwood Place Melbourne Vic 3000

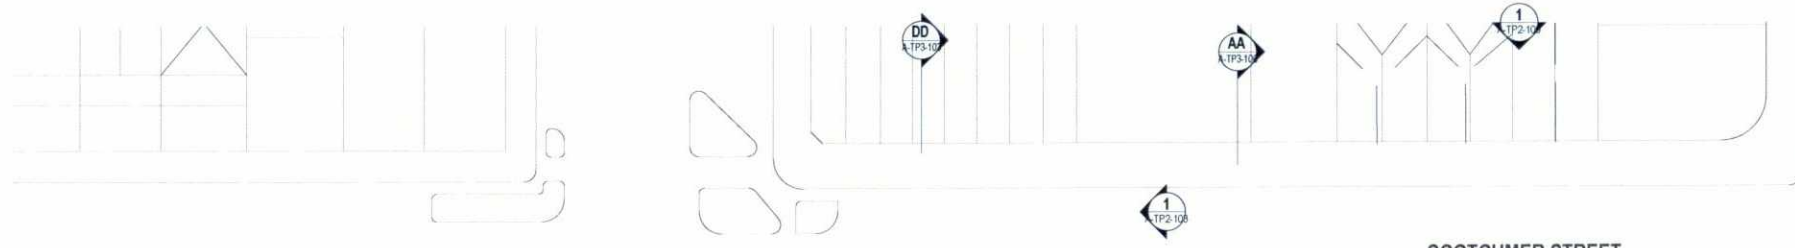

**GENERAL NOTES**

CLOTHES DRYING RACKS / RETRACTABLE LINES TO ALL APARTMENT / TH POS.  
 OUTDOOR TAPS TO ALL APARTMENT / TH POS.

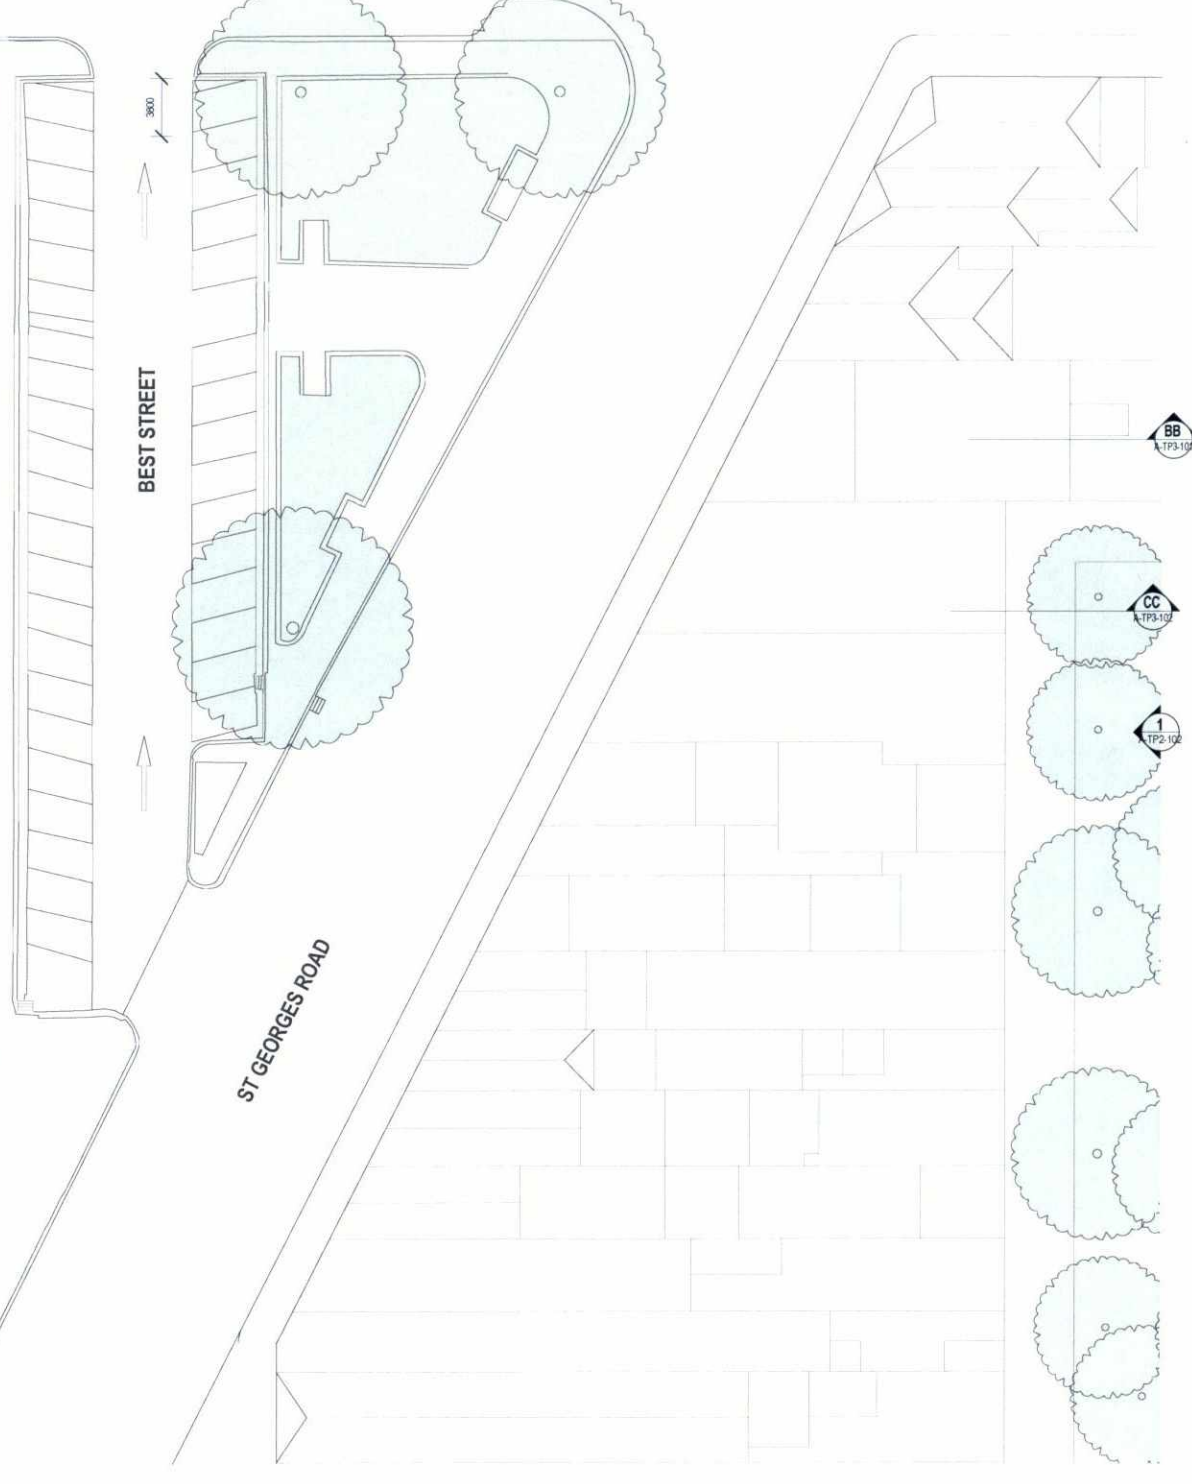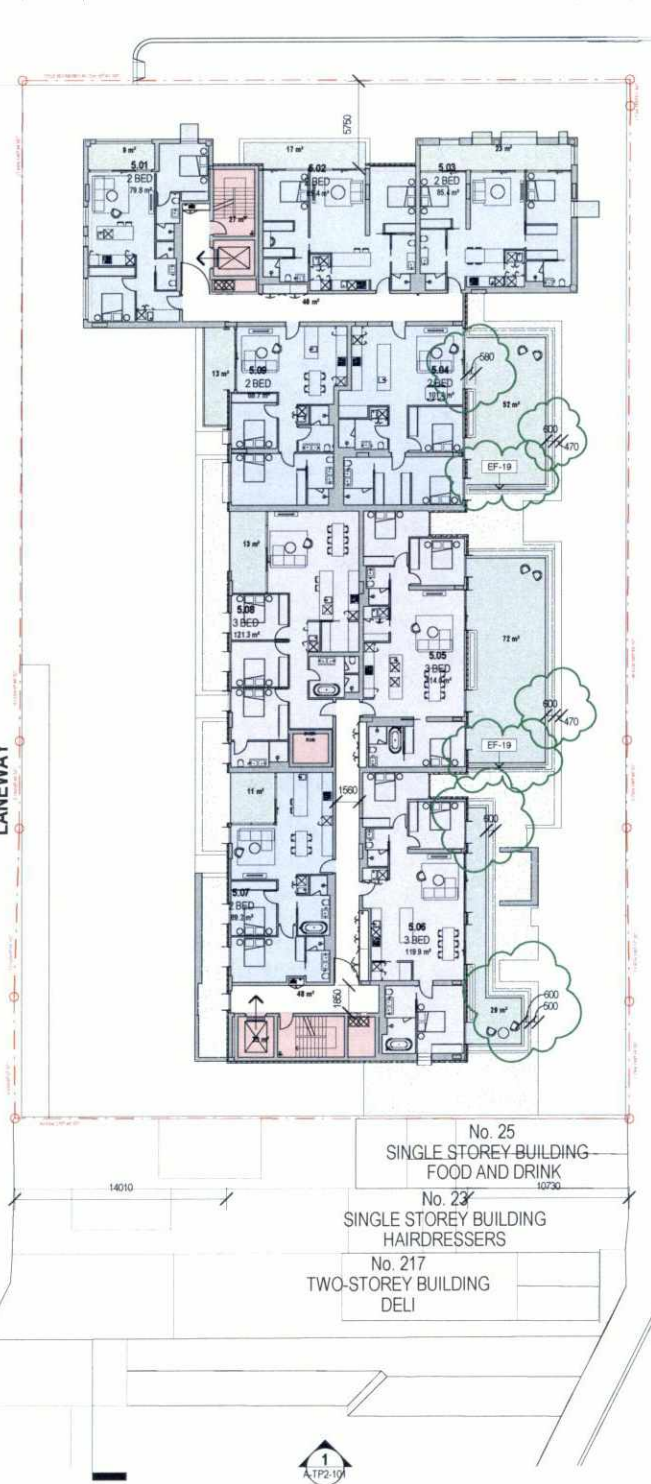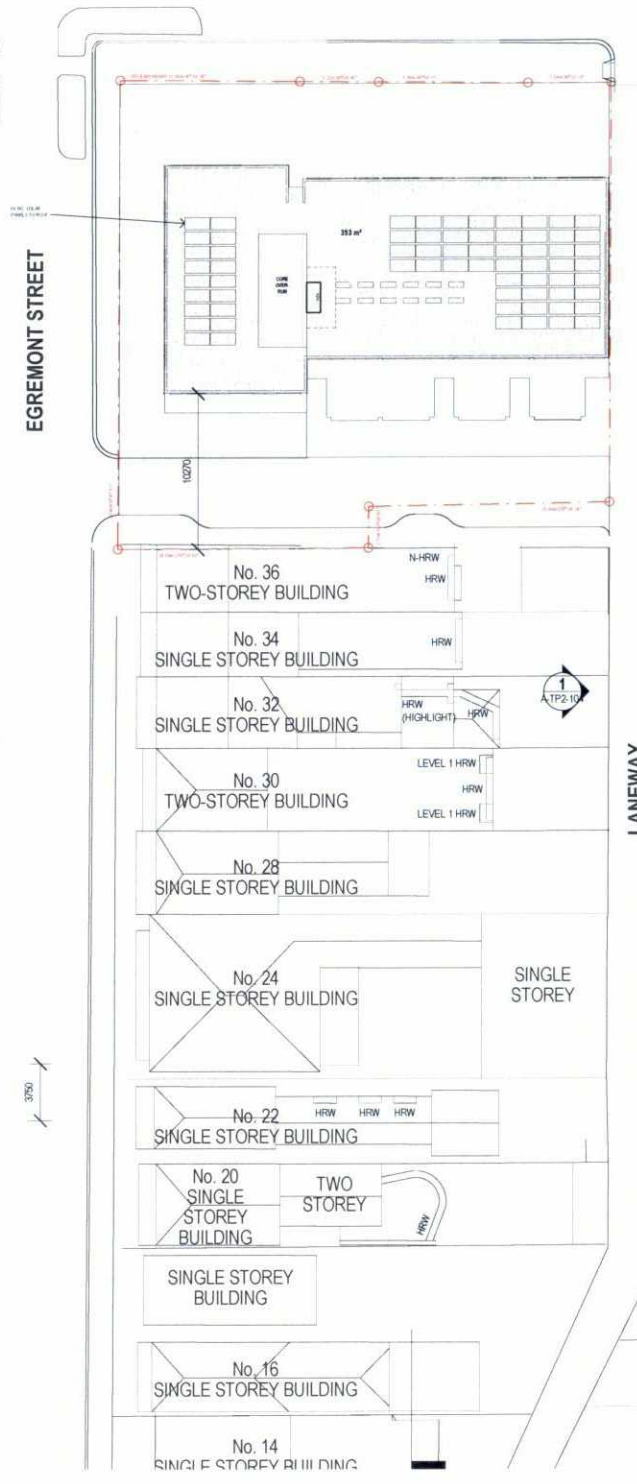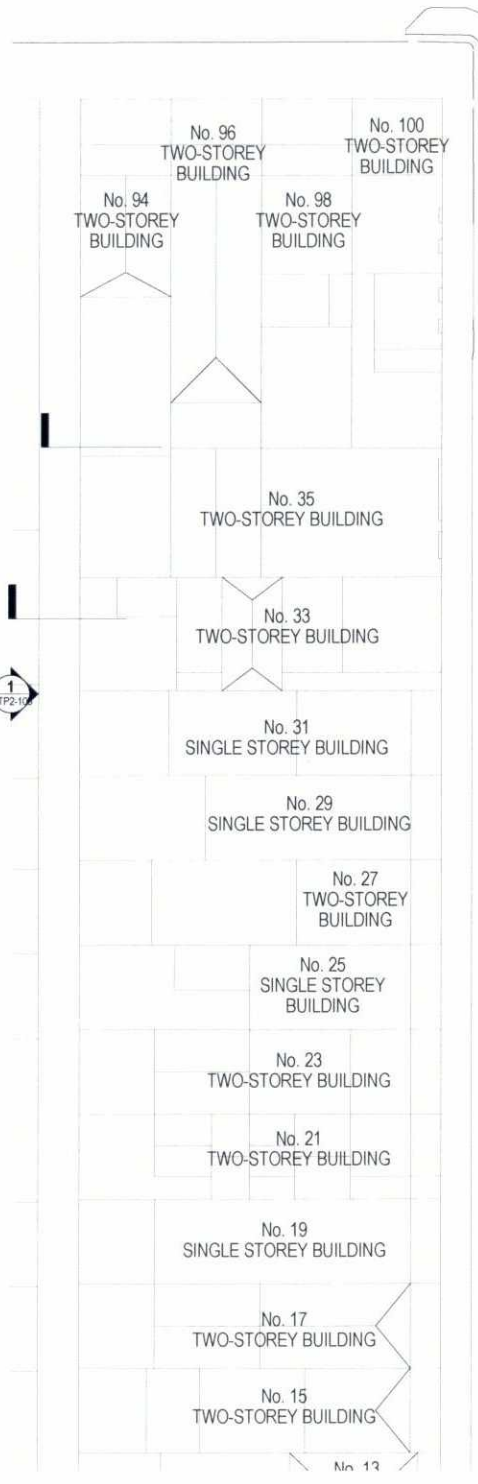

GENERAL NOTES  
 THIS DRAWING SHOULD BE READ IN CONJUNCTION WITH ALL RELEVANT CONTRACTS, SPECIFICATIONS AND DRAWINGS.  
 COPYRIGHT OF THIS DRAWING IS VESTED IN THE ARCHITECTS.  
 DIMENSIONS ARE IN MILLIMETRES AND LEVELS ARE IN METRES.  
 DO NOT SCALE OFF DRAWINGS.  
 USE FIGURED DIMENSIONS ONLY. CHECK AND VERIFY ALL DIMENSIONS ON SITE PRIOR TO COMMENCING WORK.

REV	DATE	DESCRIPTION
00	18/12/18	TP ISSUE
01	19/02/19	AMENDED TP
02	14/05/19	RFI ISSUE

CLIENT  
**PIEDMONTE'S SUPERMARKET**

PROJECT  
**PIEDMONTE'S SUPERMARKET  
 27-45 BEST STREET FITZROY  
 NORTH**

DRAWING TITLE  
**FIFTH FLOOR PLAN**

DATE: 18/12/18  
 CHECKED: TJ  
 APPROVED: LW

SCALE  
 1:250

STATUS  
**TOWN PLANNING**

DRAWING NUMBER  
**A-TP1-108**




PROJECT #  
**18-038**

REVISION  
**02**

Jackson  
 Clements  
 Burrows  
 Architects

COPYRIGHT  
 Jackson Clements Burrows  
 Pty Ltd Architects  
 One Hazwood Place Melbourne Vic  
 3000



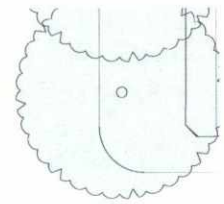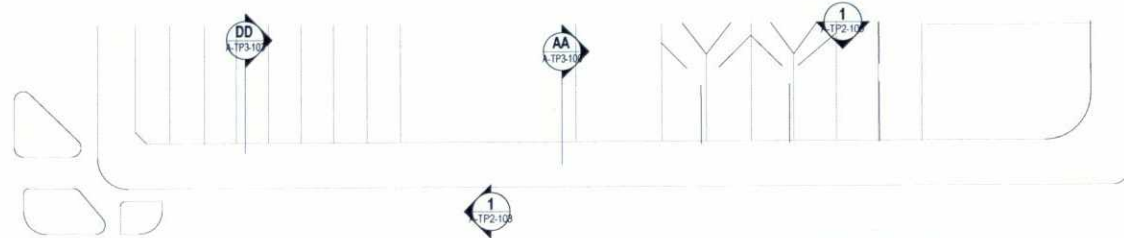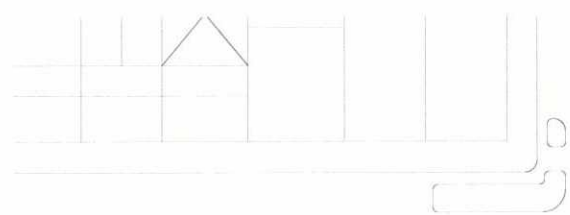

**GENERAL NOTES**

CLOTHES DRYING RACKS / RETRACTABLE LINES TO ALL APARTMENT / TH POS  
OUTDOOR TAPS TO ALL APARTMENT / TH POS


SCOTCHMER STREET

EGREMONT STREET

BEST STREET

ST GEORGES ROAD

LANEWAY

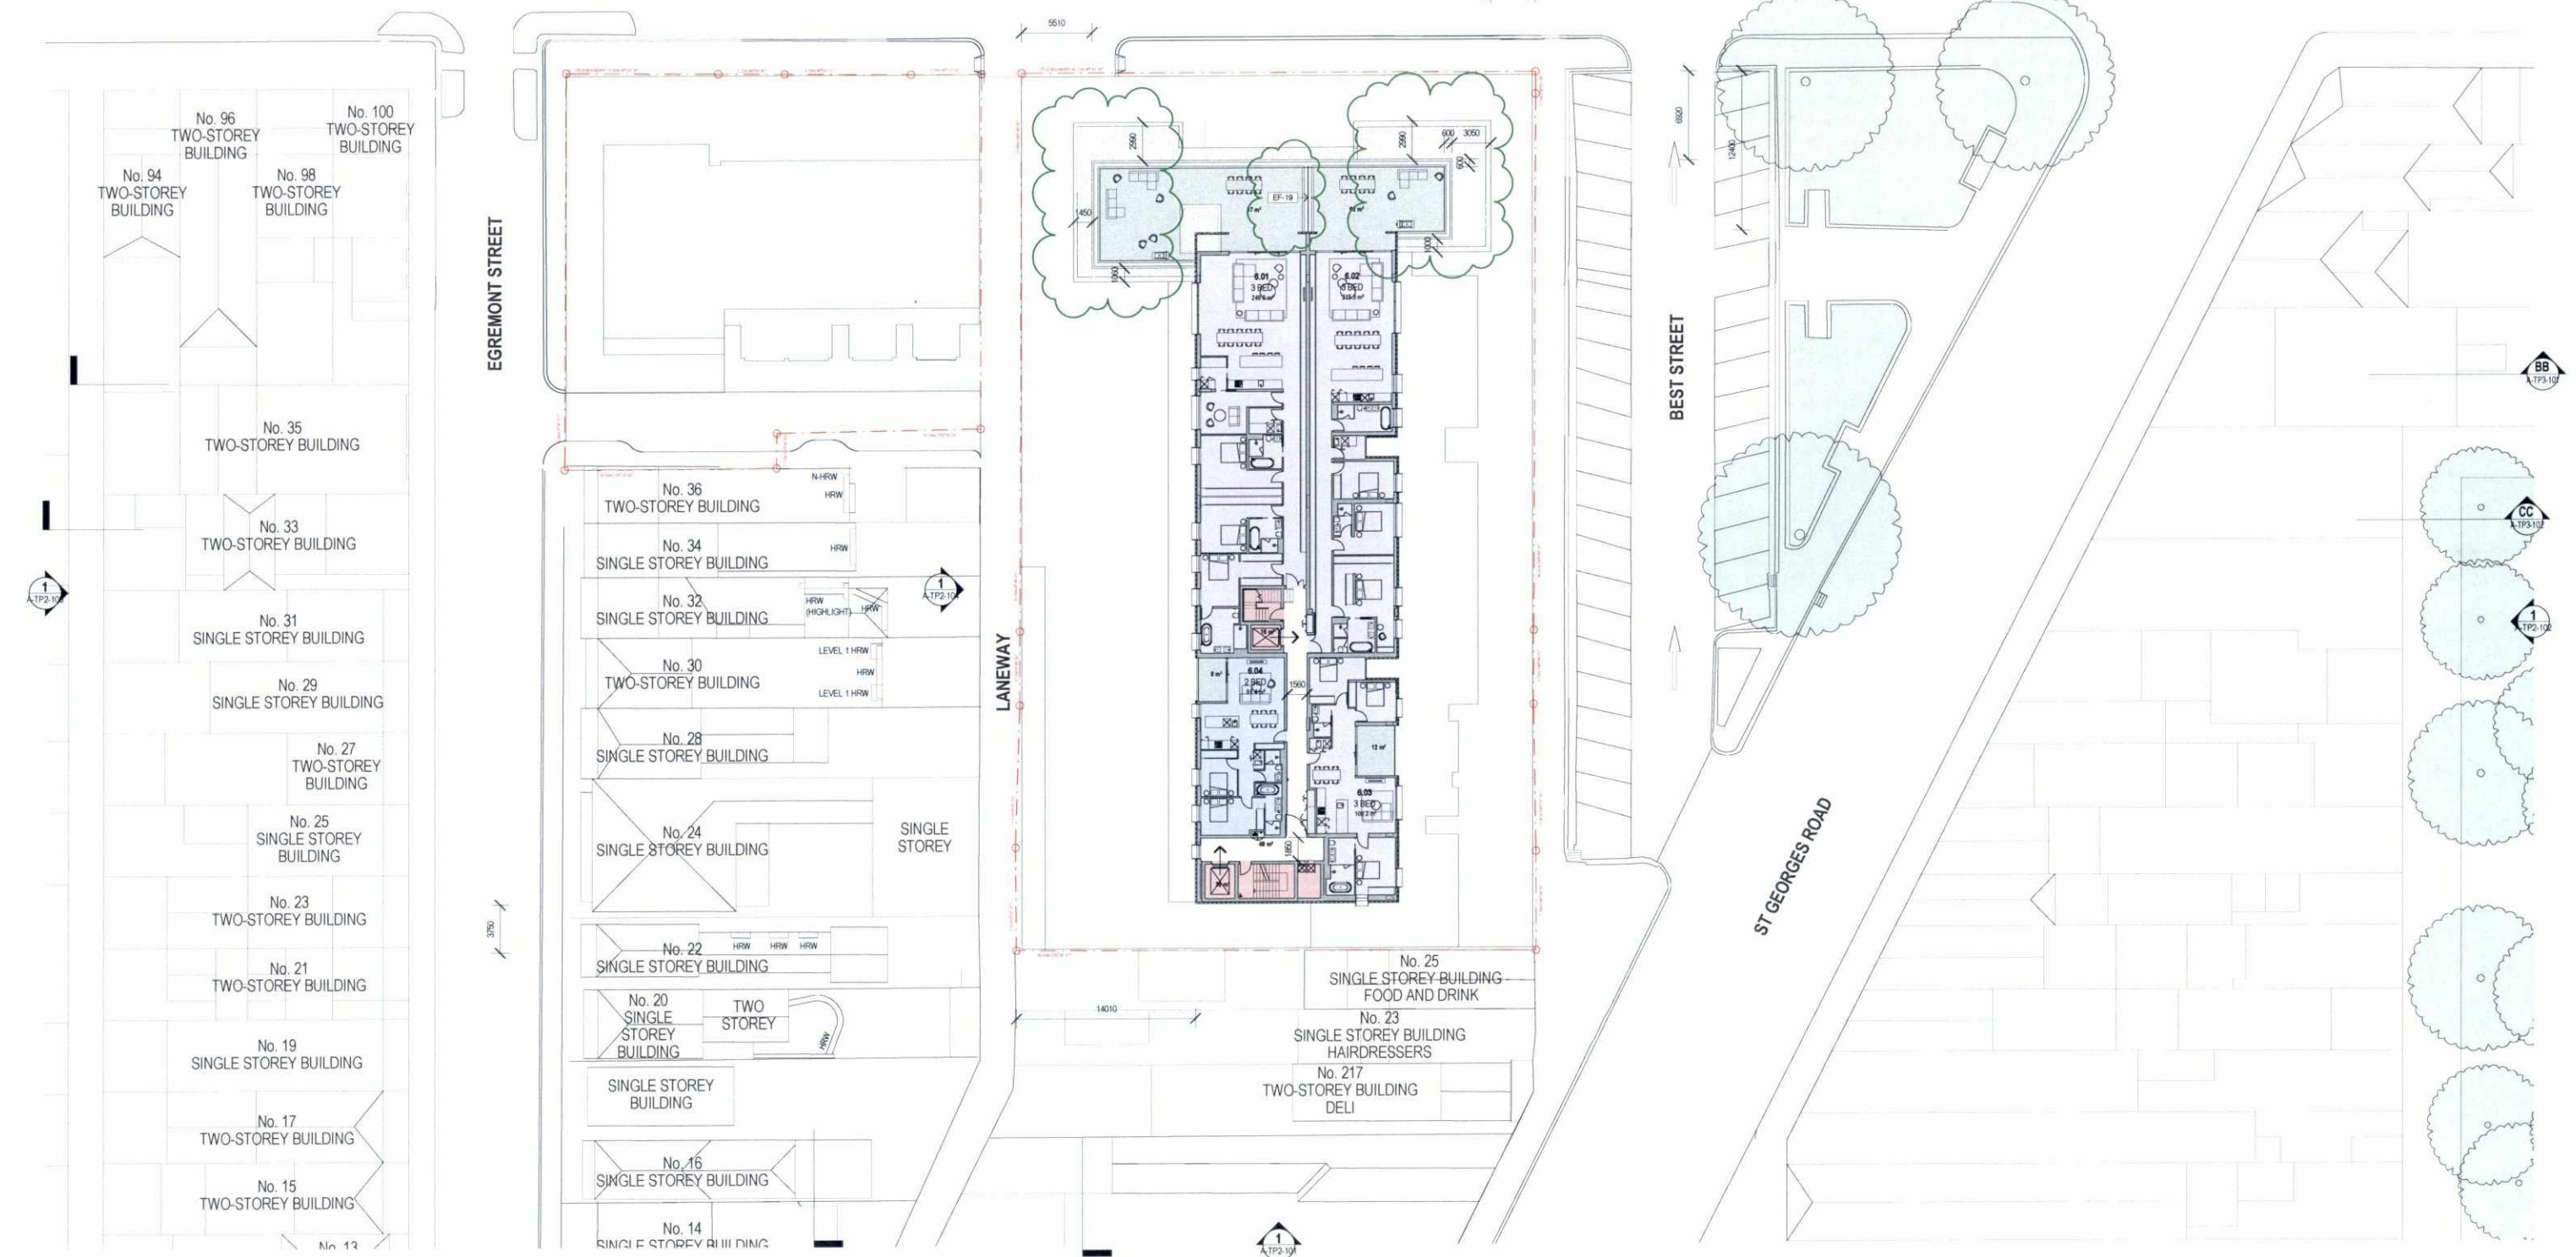

**GENERAL NOTES**  
THIS DRAWING SHOULD BE READ IN CONJUNCTION WITH ALL RELEVANT CONTRACTS, SPECIFICATIONS AND DRAWINGS.  
COPYRIGHT OF THIS DRAWING IS VESTED IN THE ARCHITECTS  
DIMENSIONS ARE IN MILLIMETRES AND LEVELS ARE IN METRES  
DO NOT SCALE OFF DRAWINGS  
USE FIGURED DIMENSIONS ONLY. CHECK AND VERIFY ALL DIMENSIONS ON SITE PRIOR TO COMMENCING WORK.

REV	DATE	DESCRIPTION
00	18/12/18	TP ISSUE
01	18/02/19	AMENDED TP
02	14/05/19	RFI ISSUE

CLIENT  
**PIEDMONTE'S SUPERMARKET**

PROJECT  
**PIEDMONTE'S SUPERMARKET  
27-45 BEST STREET FITZROY  
NORTH**

DRAWING TITLE  
**SIXTH FLOOR PLAN**

DATE: 18/12/18  
CHECKED: TJ  
APPROVED: LW

SCALE  
1:250

STATUS  
**TOWN PLANNING**


DRAWING NUMBER  
**A-TP1-109**

PROJECT #  
**18-038**

REVISION  
**02**

**Jackson Clements Burrows Architects**

COPYRIGHT  
Jackson Clements Burrows Pty Ltd Architects  
One Hazwood Place Melbourne Vic 3000

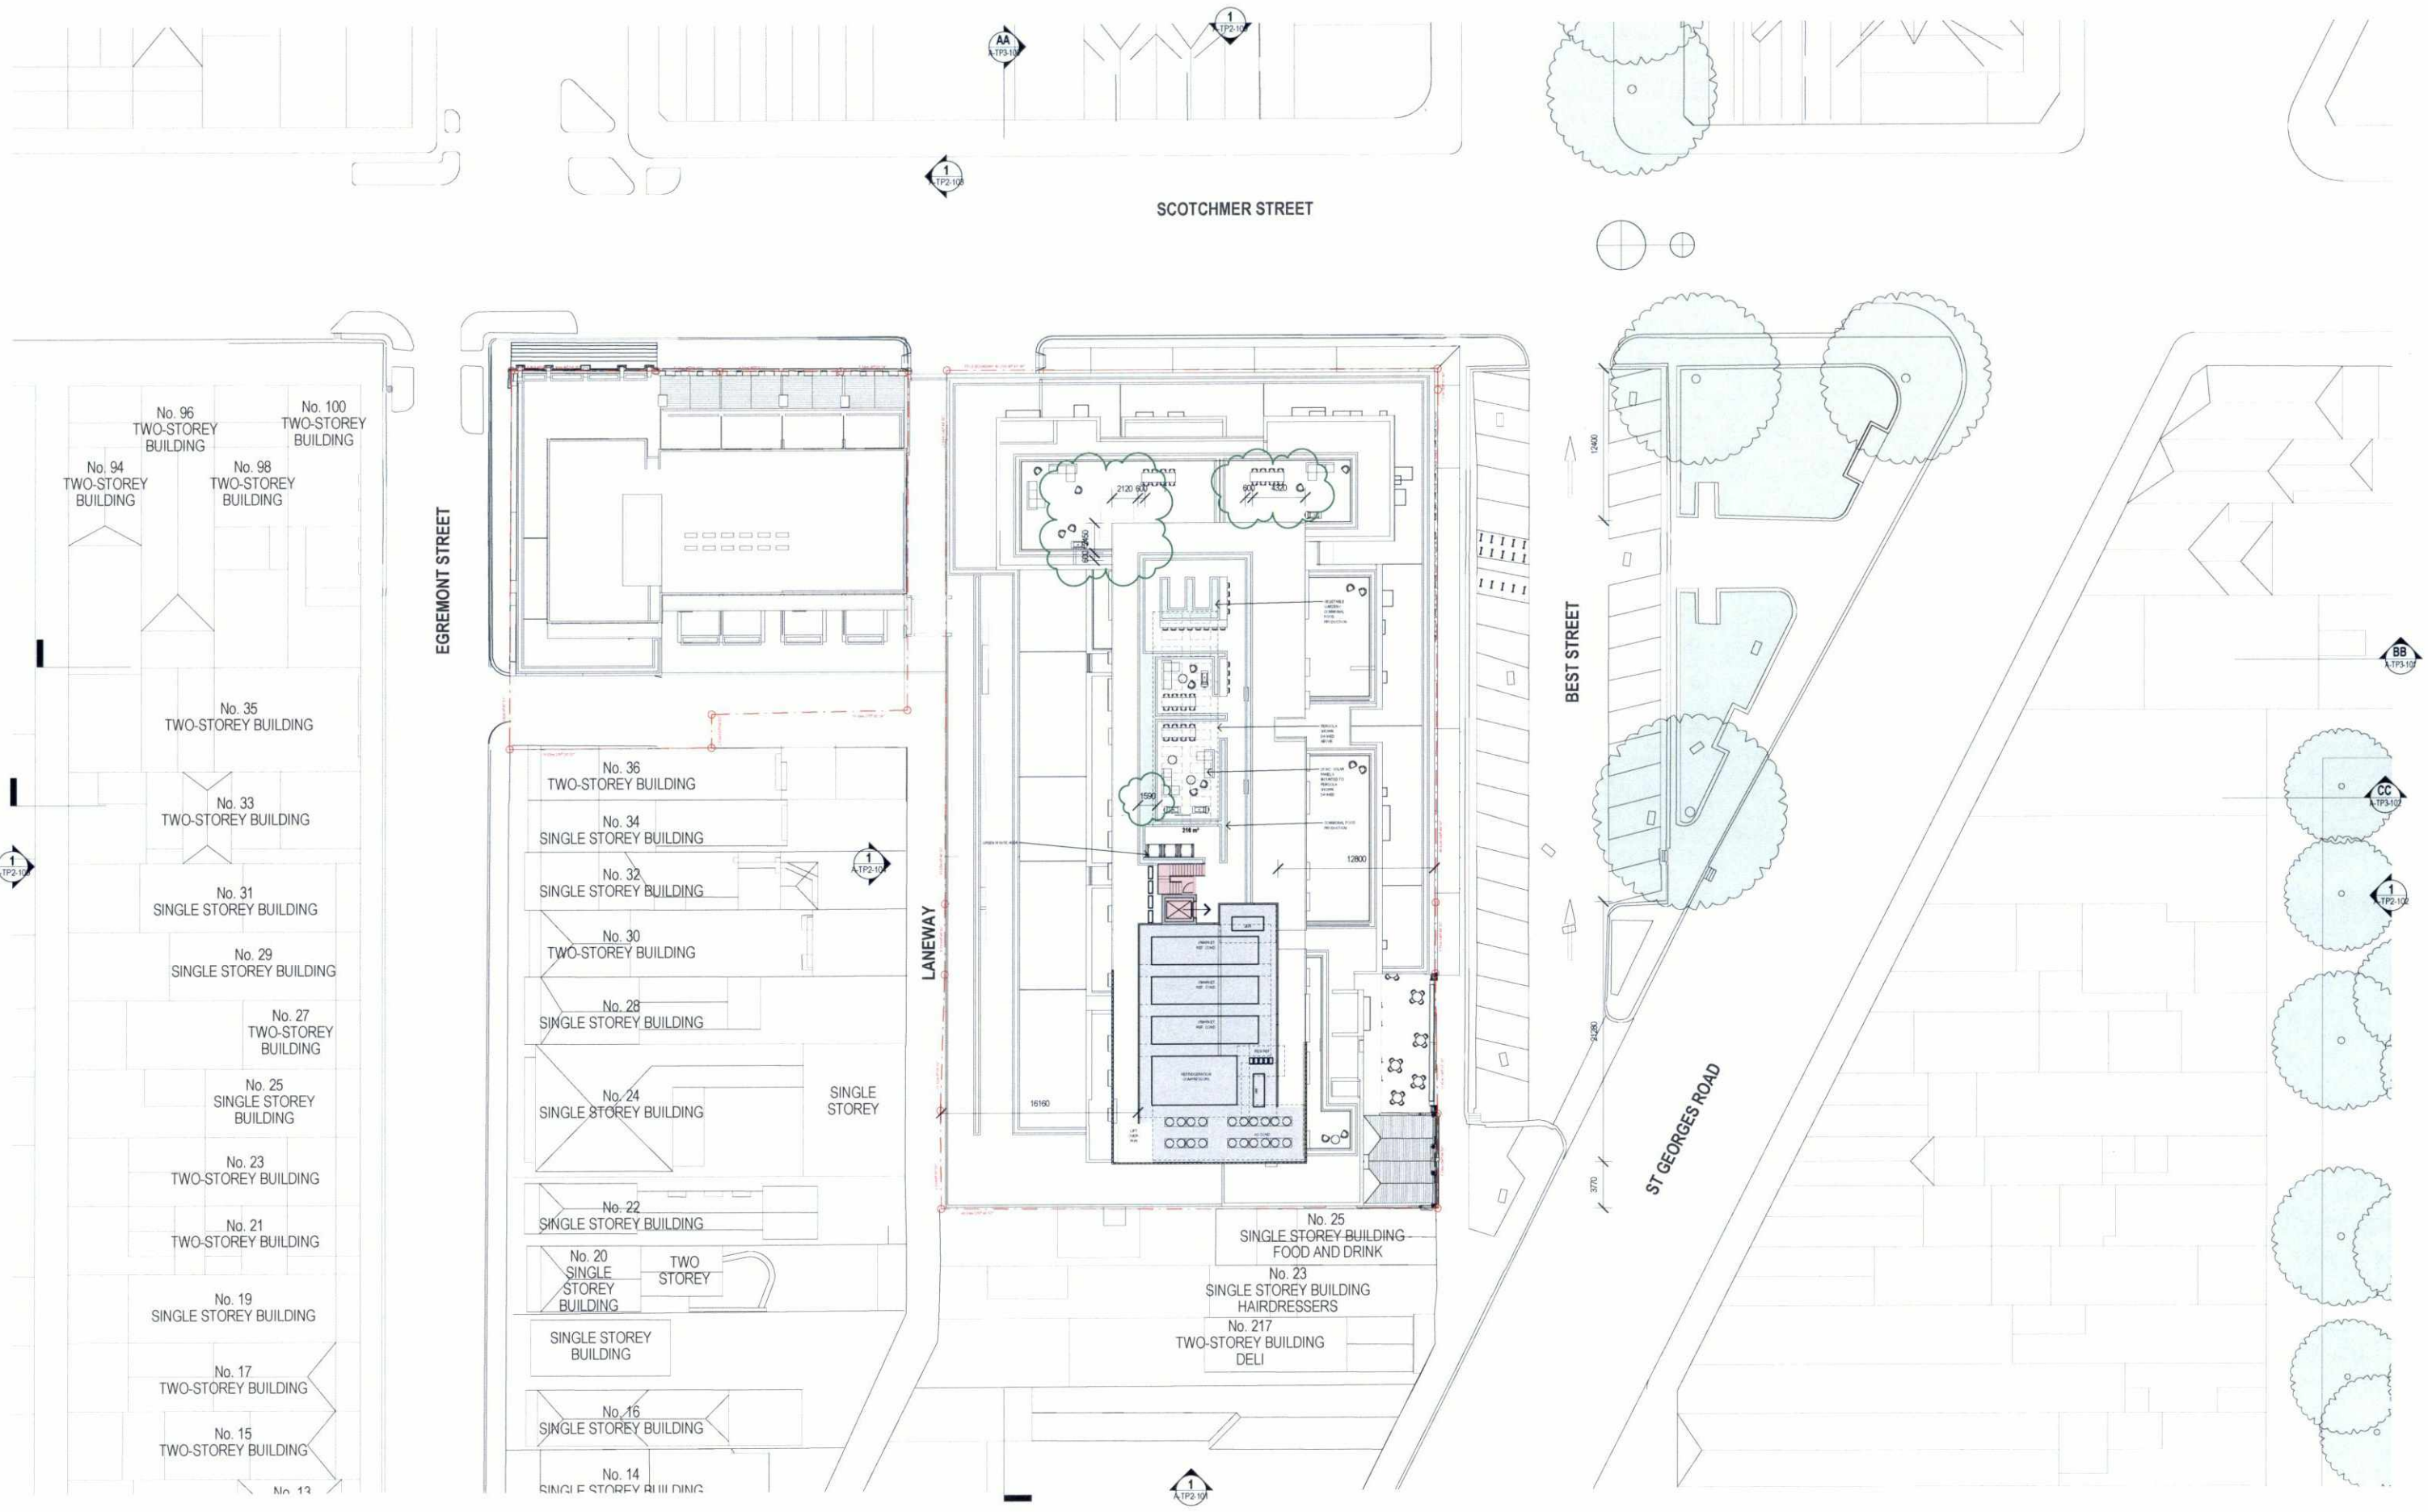

GENERAL NOTES  
 THIS DRAWING SHOULD BE READ IN CONJUNCTION WITH ALL RELEVANT CONTRACTS, SPECIFICATIONS AND DRAWINGS  
 COPYRIGHT OF THIS DRAWING IS VESTED IN THE ARCHITECTS  
 DIMENSIONS ARE IN MILLIMETRES AND LEVELS ARE IN METRES  
 DO NOT SCALE OFF DRAWINGS  
 USE FIGURED DIMENSIONS ONLY CHECK AND VERIFY ALL DIMENSIONS ON SITE PRIOR TO COMMENCING WORK

REV	DATE	DESCRIPTION
00	18/12/18	TP ISSUE
01	19/02/19	AMENDED TP
02	14/05/19	RPI ISSUE

CLIENT  
**PIEDIMONTE'S SUPERMARKET**

PROJECT  
**PIEDIMONTE'S SUPERMARKET  
 27-45 BEST STREET FITZROY  
 NORTH**

DRAWING TITLE  
**ROOF PLAN**

DATE 18/12/18 CHECKED TJ APPROVED LW

SCALE  
 1:250  
 0 0.5 1 2 3 5.0M

STATUS  
**TOWN PLANNING**

DRAWING NUMBER  
**A-TP1-110**

PROJECT #  
**18-038**

REVISION  
**02**

**Jackson  
 Clements  
 Burrows  
 Architects**

COPYRIGHT  
 Jackson Clements Burrows  
 Pty Ltd Architects  
 One Hazwood Place Melbourne Vic  
 3000




### Material Legend

EF-01	BRICK (APRICOT)	EF-10	METAL PLATE (GREEN POWDERCOAT)
EF-02	BREEZEBLOCK PATTERN CONCRETE	EF-11	METAL PLATE (TERRACOTTA POWDERCOAT)
EF-03	BREEZEBLOCK (CONCRETE)	EF-12	METAL PLATE (CHARCOAL POWDERCOAT)
EF-04	CONCRETE (IN-SITU)	EF-13	METAL LOUVRE (WHITE)
EF-05	CONCRETE (BOARDMARKED)	EF-14	MOSAIC TILES (GREEN)
EF-06	CONCRETE (PRE-CAST)	EF-15	TERRACOTTA-COLOURED BAGUETTE PANELS
EF-07	COLOUR BACKED GLASS (DARK)	EF-16	TERRACOTTA-COLOURED BAGUETTE SCREEN
EF-08	GLAZING (CLEAR)	EF-17	COLOUR BACKED GLASS (TERRACOTTA-COLOURED)
EF-09	MOSAIC TILE (TERRACOTTA)	EF-18	STAINED PRE-CAST CONCRETE
		EF-19	METAL (CHARCOAL POWDERCOAT) FENCE, PATTERN TO MATCH BREEZEBLOCKS, MAX. 25% TRANSPARENCY



### Material Legend

EF-01	BRICK (APRICOT)	EF-10	METAL PLATE (GREEN POWDERCOAT)
EF-02	BREEZEBLOCK PATTERN CONCRETE	EF-11	METAL PLATE (TERRACOTTA POWDERCOAT)
EF-03	BREEZEBLOCK (CONCRETE)	EF-12	METAL PLATE (CHARCOAL POWDERCOAT)
EF-04	CONCRETE (IN-SITU)	EF-13	METAL LOUVRE (WHITE)
EF-05	CONCRETE (BOARDMARKED)	EF-14	MOSAIC TILES (GREEN)
EF-06	CONCRETE (PRE-CAST)	EF-15	TERRACOTTA-COLOURED BAGUETTE PANELS
EF-07	COLOUR BACKED GLASS (DARK)	EF-16	TERRACOTTA-COLOURED BAGUETTE SCREEN
EF-08	GLAZING (CLEAR)	EF-17	COLOUR BACKED GLASS (TERRACOTTA-COLOURED)
EF-09	MOSAIC TILE (TERRACOTTA)	EF-18	STAINED PRE-CAST CONCRETE
		EF-19	METAL (CHARCOAL POWDERCOAT) FENCE, PATTERN TO MATCH BREEZEBLOCKS, MAX. 25% TRANSPARENCY

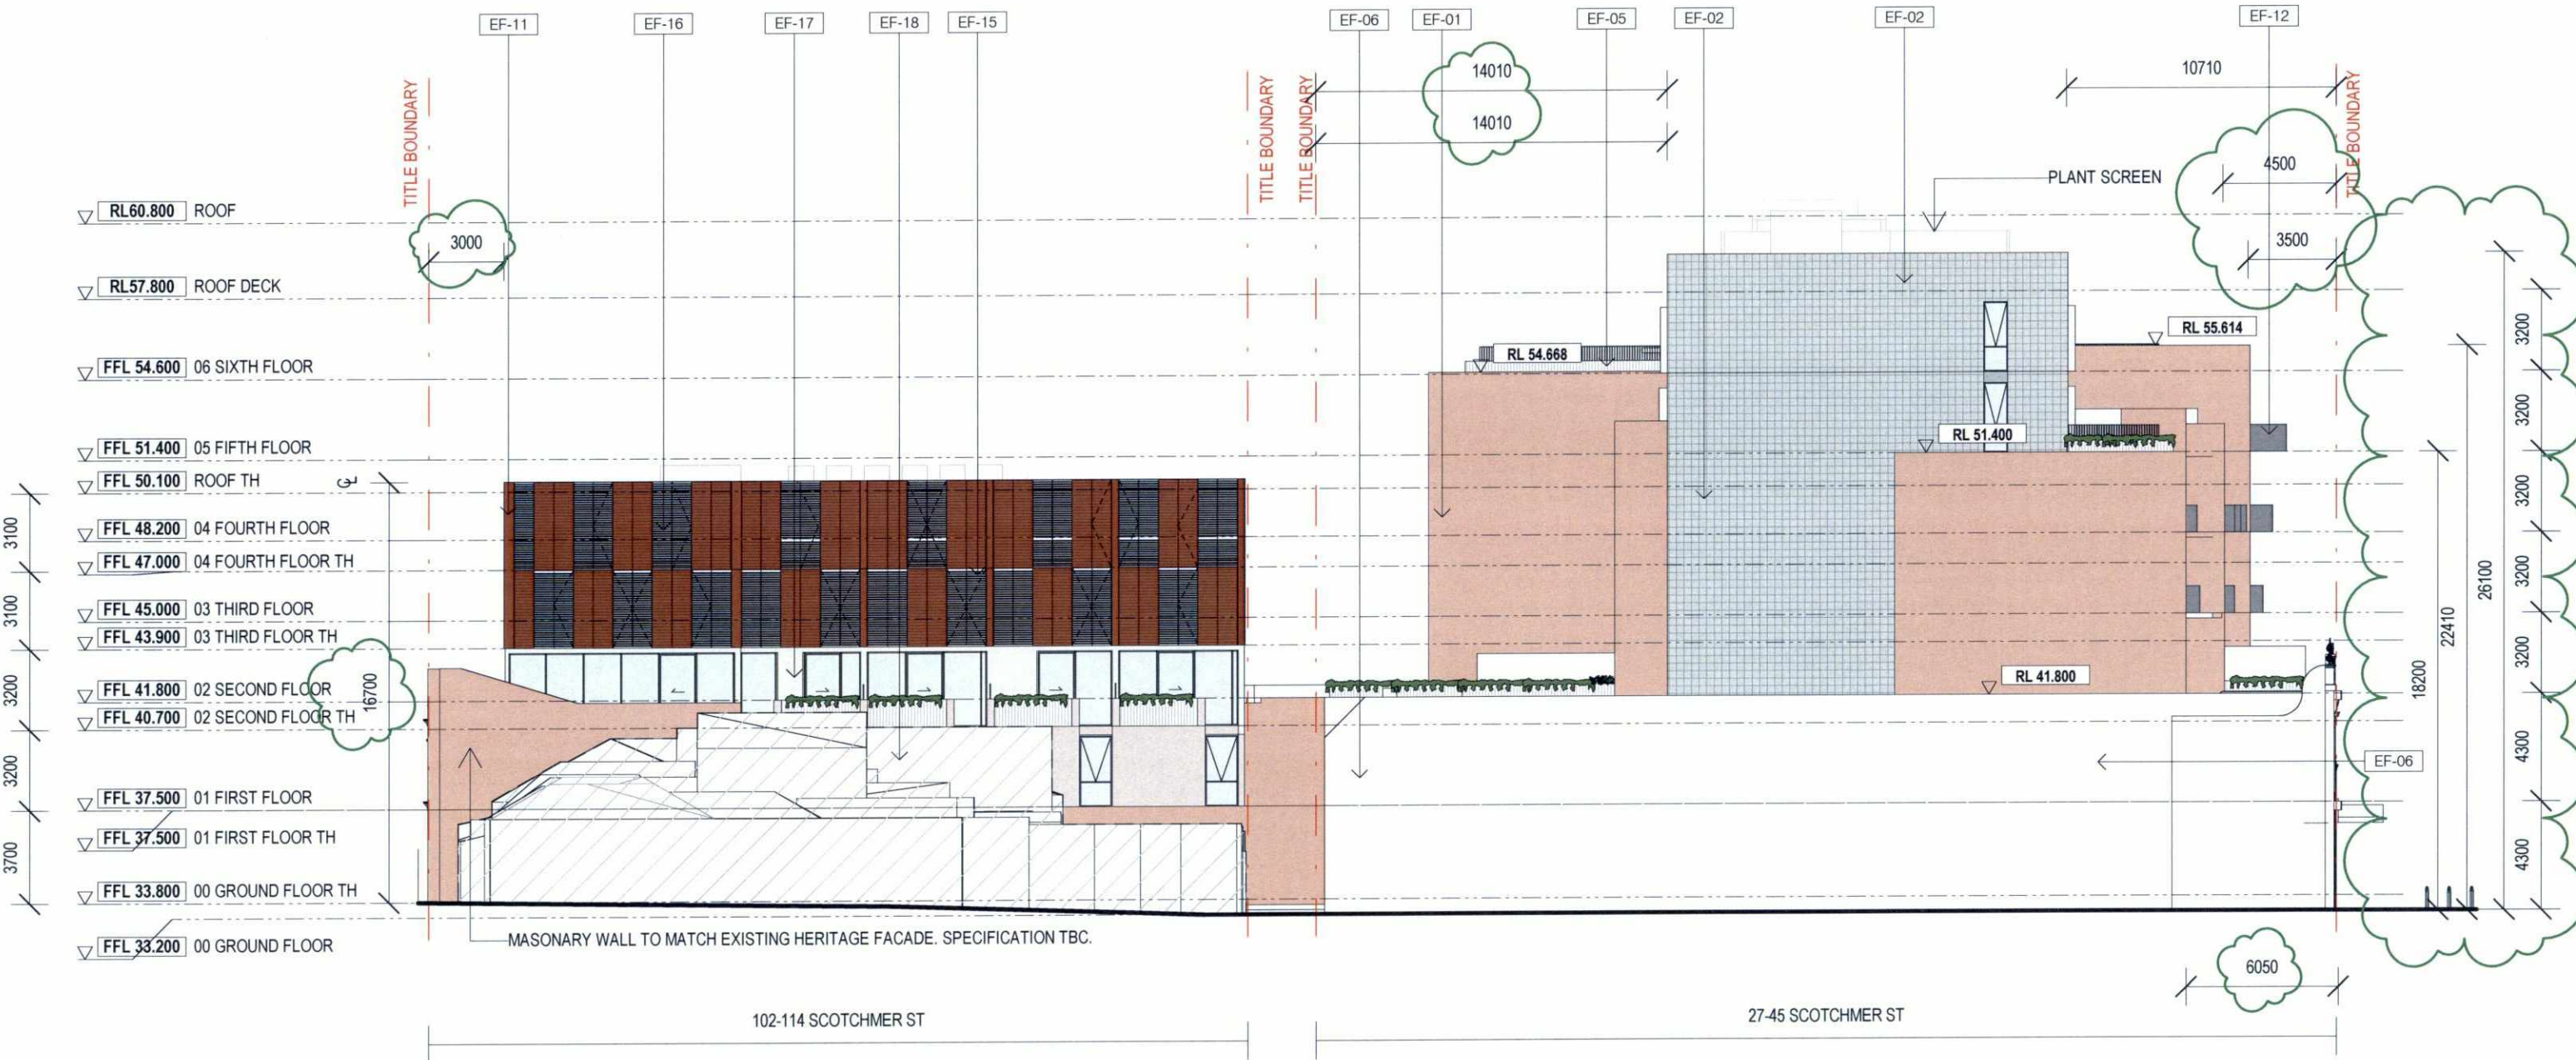

### Material Legend

EF-01	BRICK (APRICOT)	EF-10	METAL PLATE (GREEN POWDERCOAT)
EF-02	BREEZEBLOCK (CONCRETE)	EF-11	METAL PLATE (TERRACOTTA POWDERCOAT)
EF-03	BREEZEBLOCK (CONCRETE)	EF-12	METAL PLATE (CHARCOAL POWDERCOAT)
EF-04	CONCRETE (IN-SITU)	EF-13	METAL LOUVRE (WHITE)
EF-05	CONCRETE (BOARDMARKED)	EF-14	MOSAIC TILES (GREEN)
EF-06	CONCRETE (PRE-CAST)	EF-15	TERRACOTTA-COLOURED BAGUETTE PANELS
EF-07	COLOUR BACKED GLASS (DARK)	EF-16	TERRACOTTA-COLOURED BAGUETTE SCREEN
EF-08	GLAZING (CLEAR)	EF-17	COLOUR BACKED GLASS (TERRACOTTA-COLOURED)
EF-09	MOSAIC TILE (TERRACOTTA)	EF-18	STAINED PRE-CAST CONCRETE
		EF-19	METAL (CHARCOAL POWDERCOAT) FENCE, PATTERN TO MATCH BREEZEBLOCKS, MAX. 25% TRANSPARENCY

