



BRUNSWICK STREET

EXISTING BRICK BUILDING

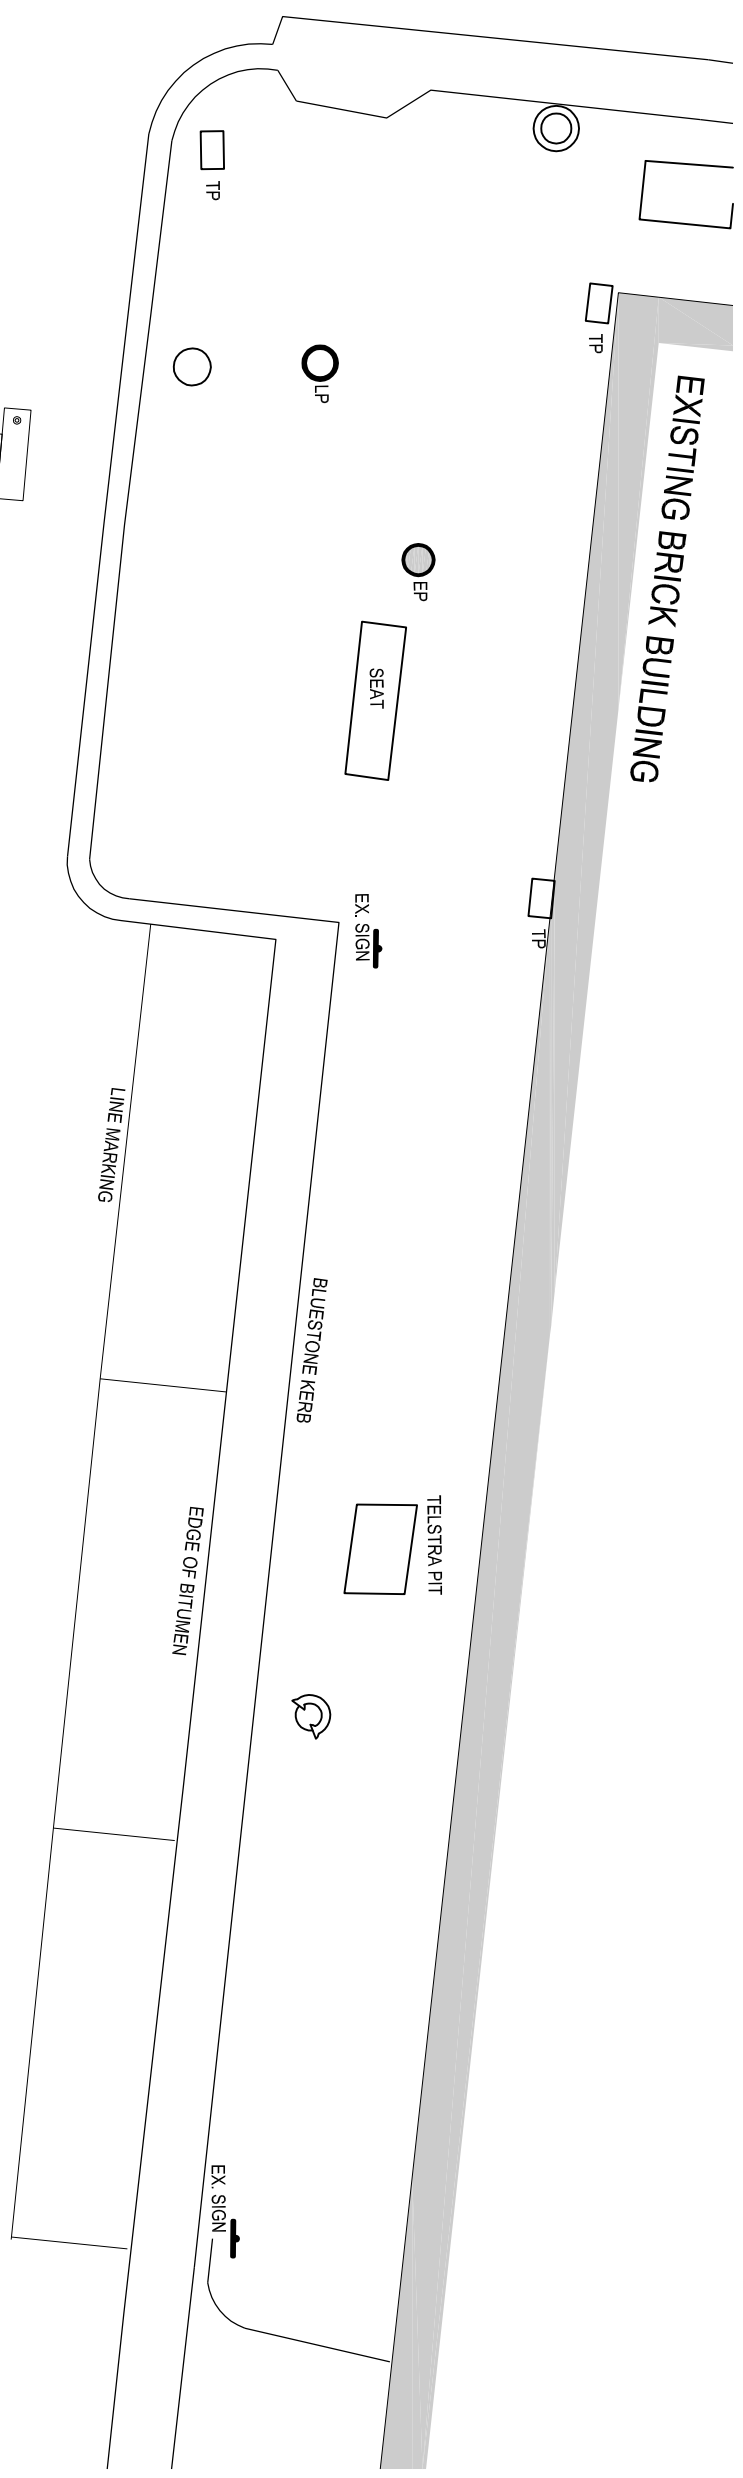

WESTGRATH STREET

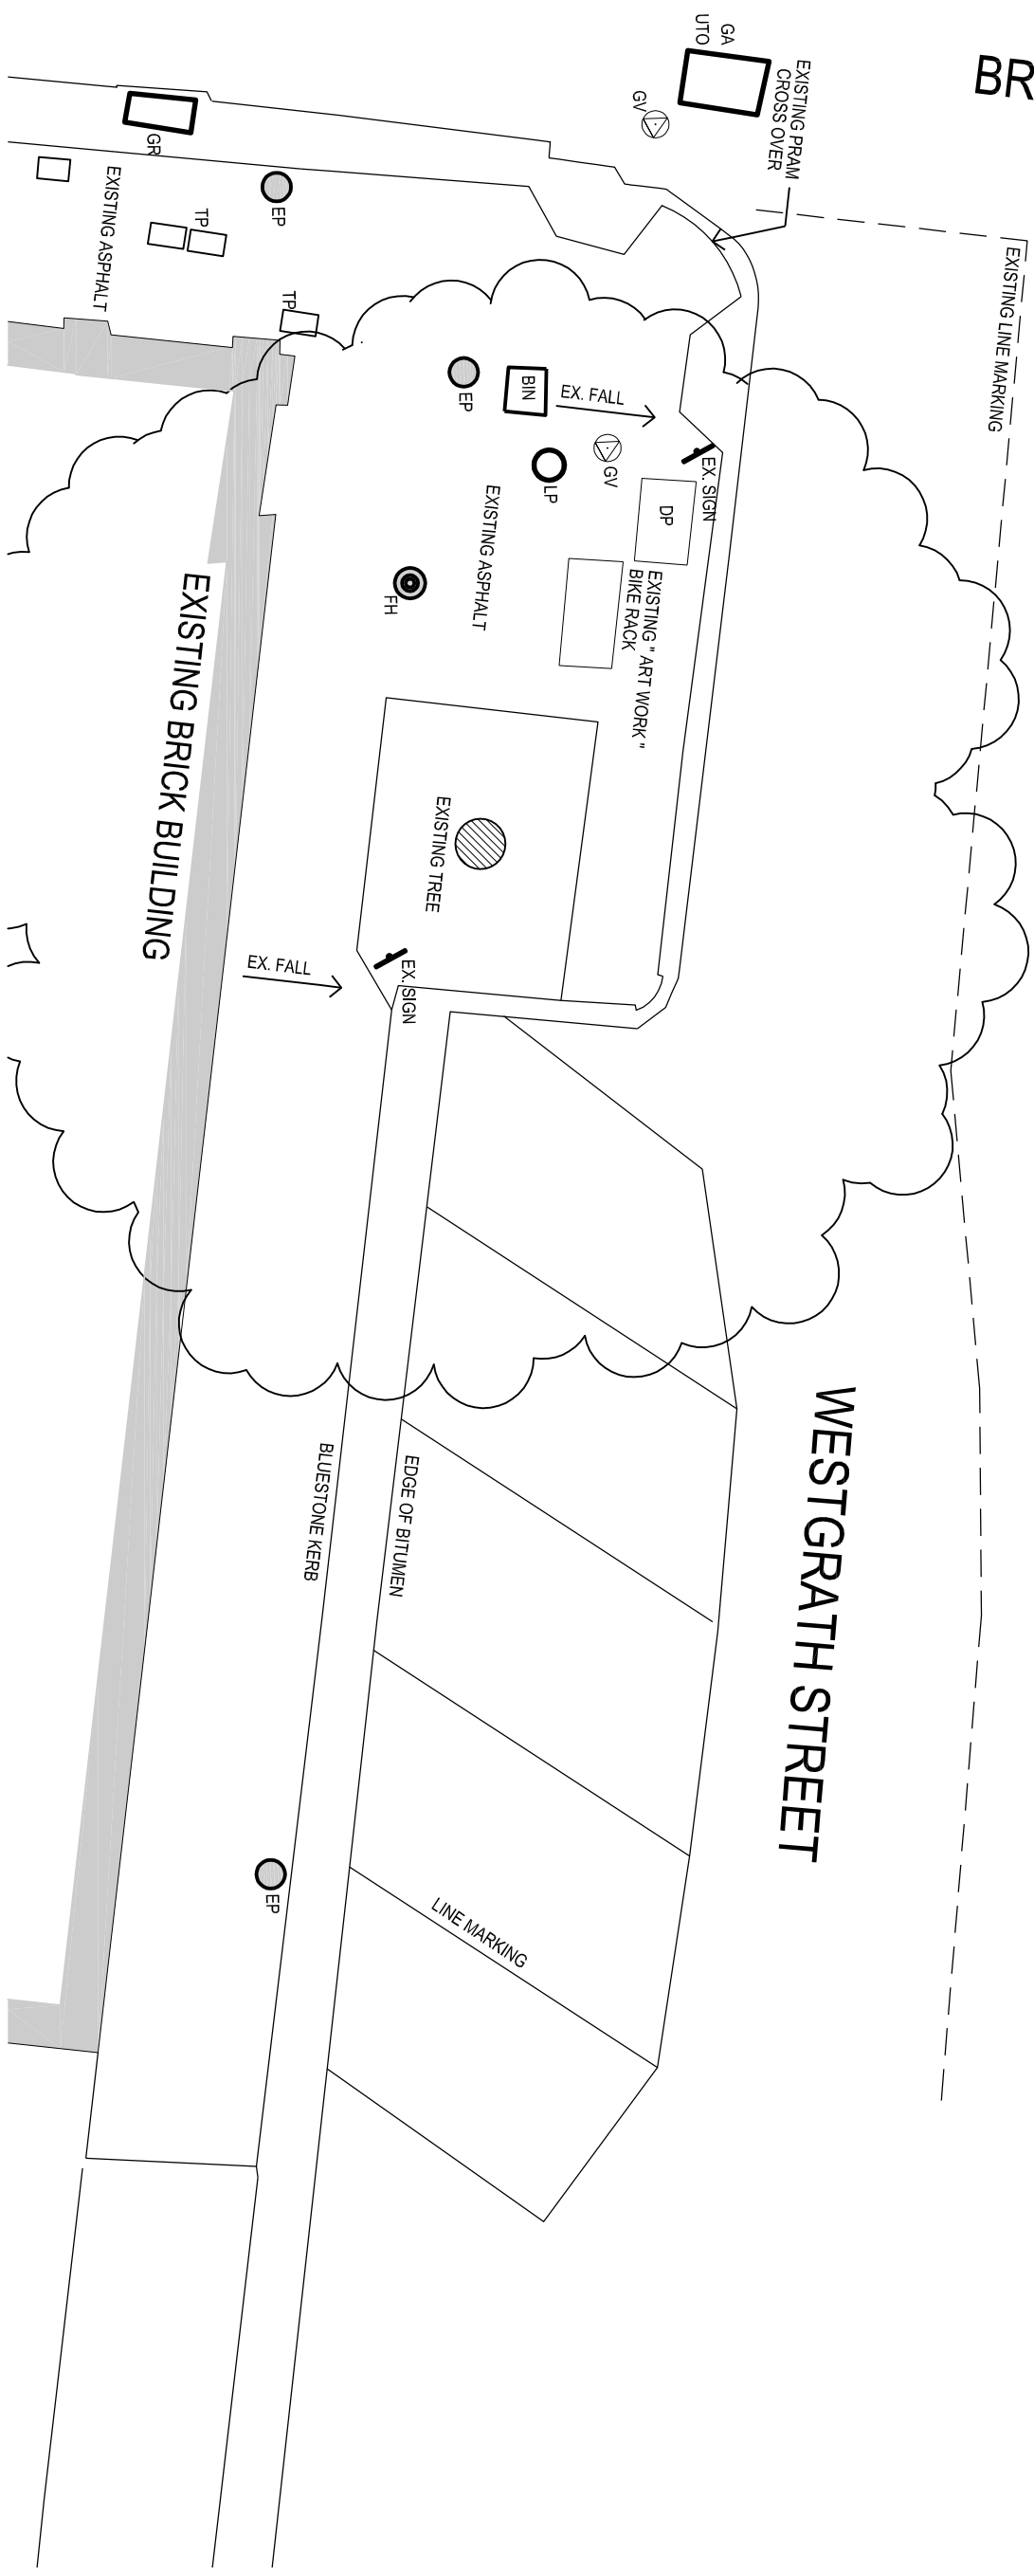

TRAM TRACKS



client: CITY OF YARRA
project: PUBLIC AMENITIES CORNER OF WESTGRATH ST & BRUNSWICK STREET - FITZROY
drg title: EXISTING CONDITIONS PLAN

NO	DATE	BY	REVISION
A	28/10/08	HC	EXISTING CONDITIONS

baldassocortese

> architecture > project management > interior design

shn 71 445 953 215
t 03 9417 7555
f 03 9417 3500
w www.bcaarch.net

Level 1/103 oxford st
collingwood
victoria 3066

scale: 1:100
date: 28/10/08

proj no: 20081110
drg no: EX01
date: 28/10/08
rev: A