



1 Shamrock Street Canopy  
SCALE: 1 : 100

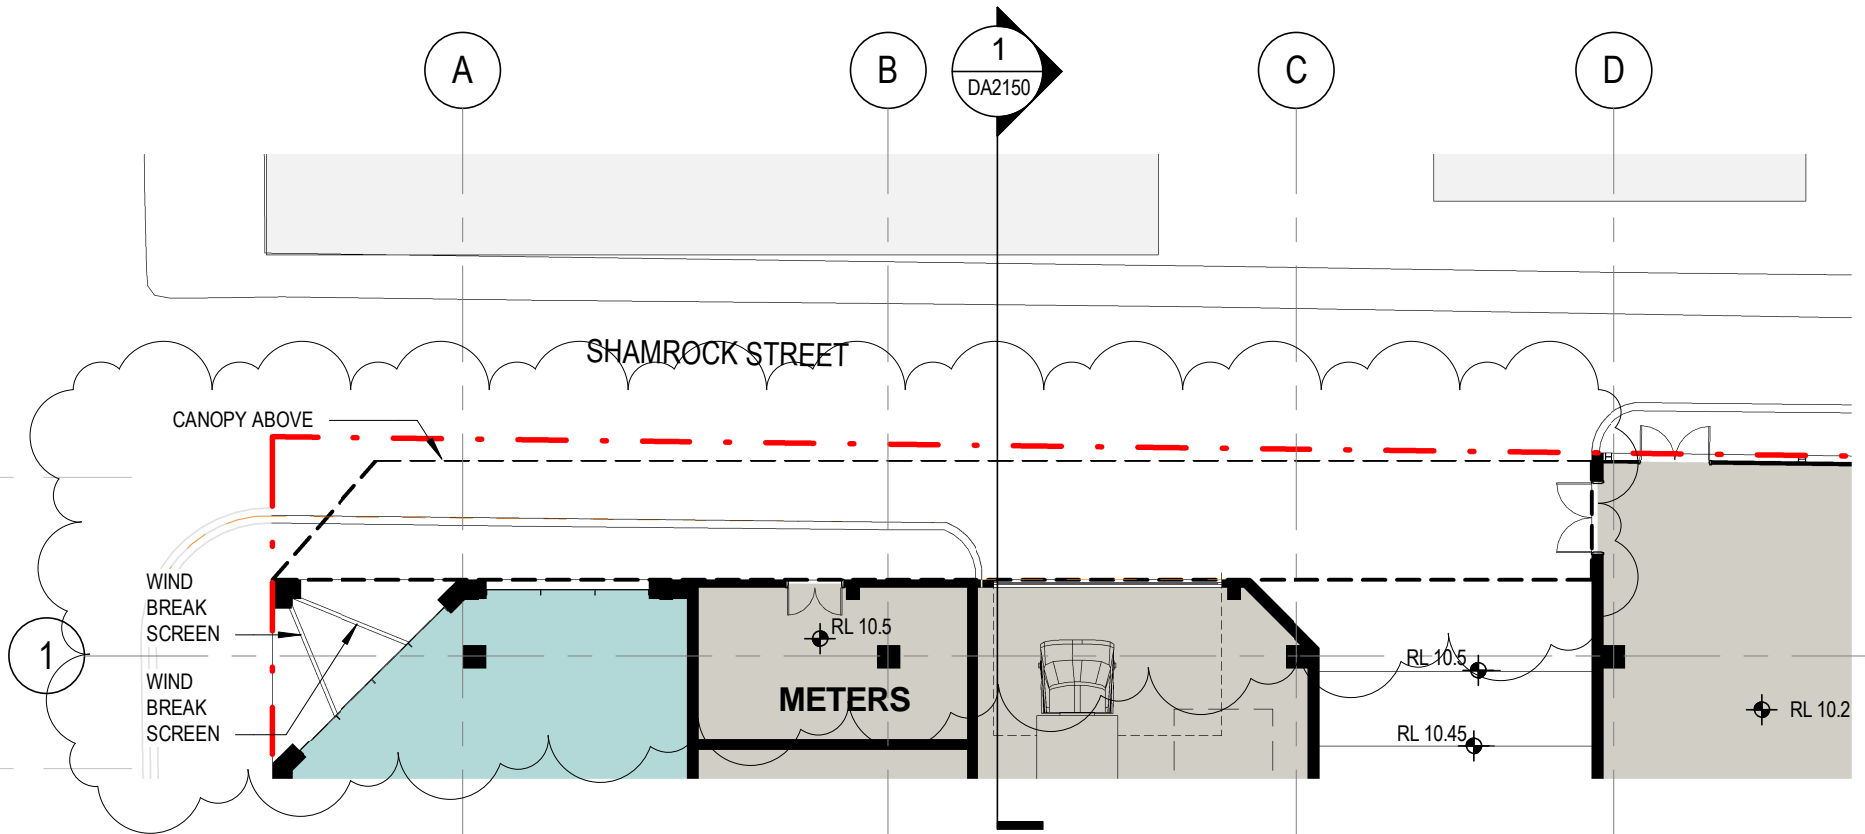

2 L-00 - Shamrock Street Canopy  
SCALE: 1 : 200

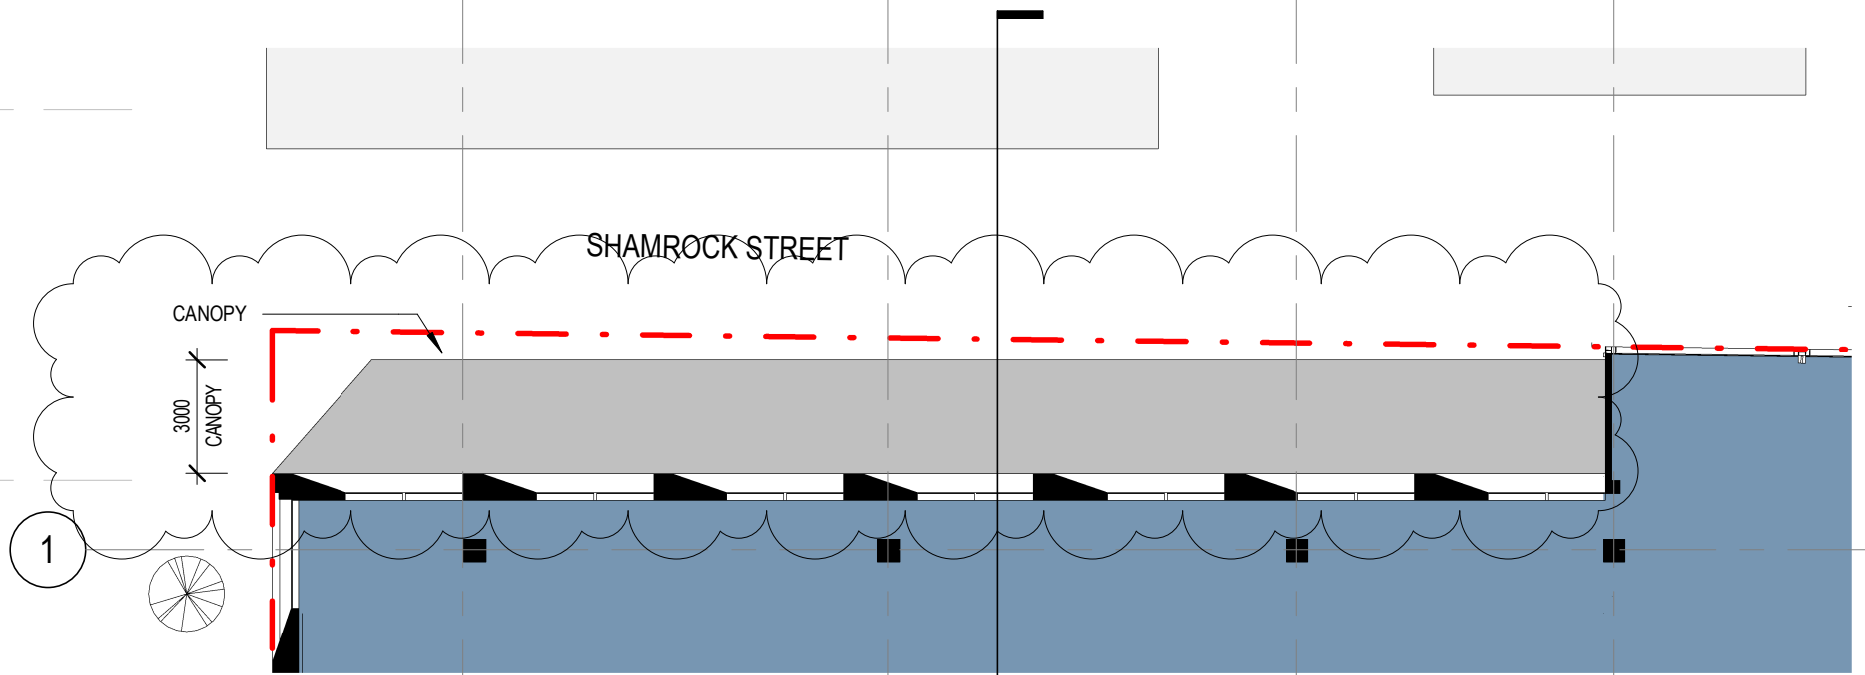

3 L-01 - Shamrock Street Canopy  
SCALE: 1 : 200

