


YARRA PLANNING SCHEME
 Report referred to in Permit No.: PLN18/0997
 relating to Condition No.: 3

Dir

For and on behalf of the Responsible Authority
 DATE 21/04/2020 PAGES 1 of 1
 This is NOT a Building Form

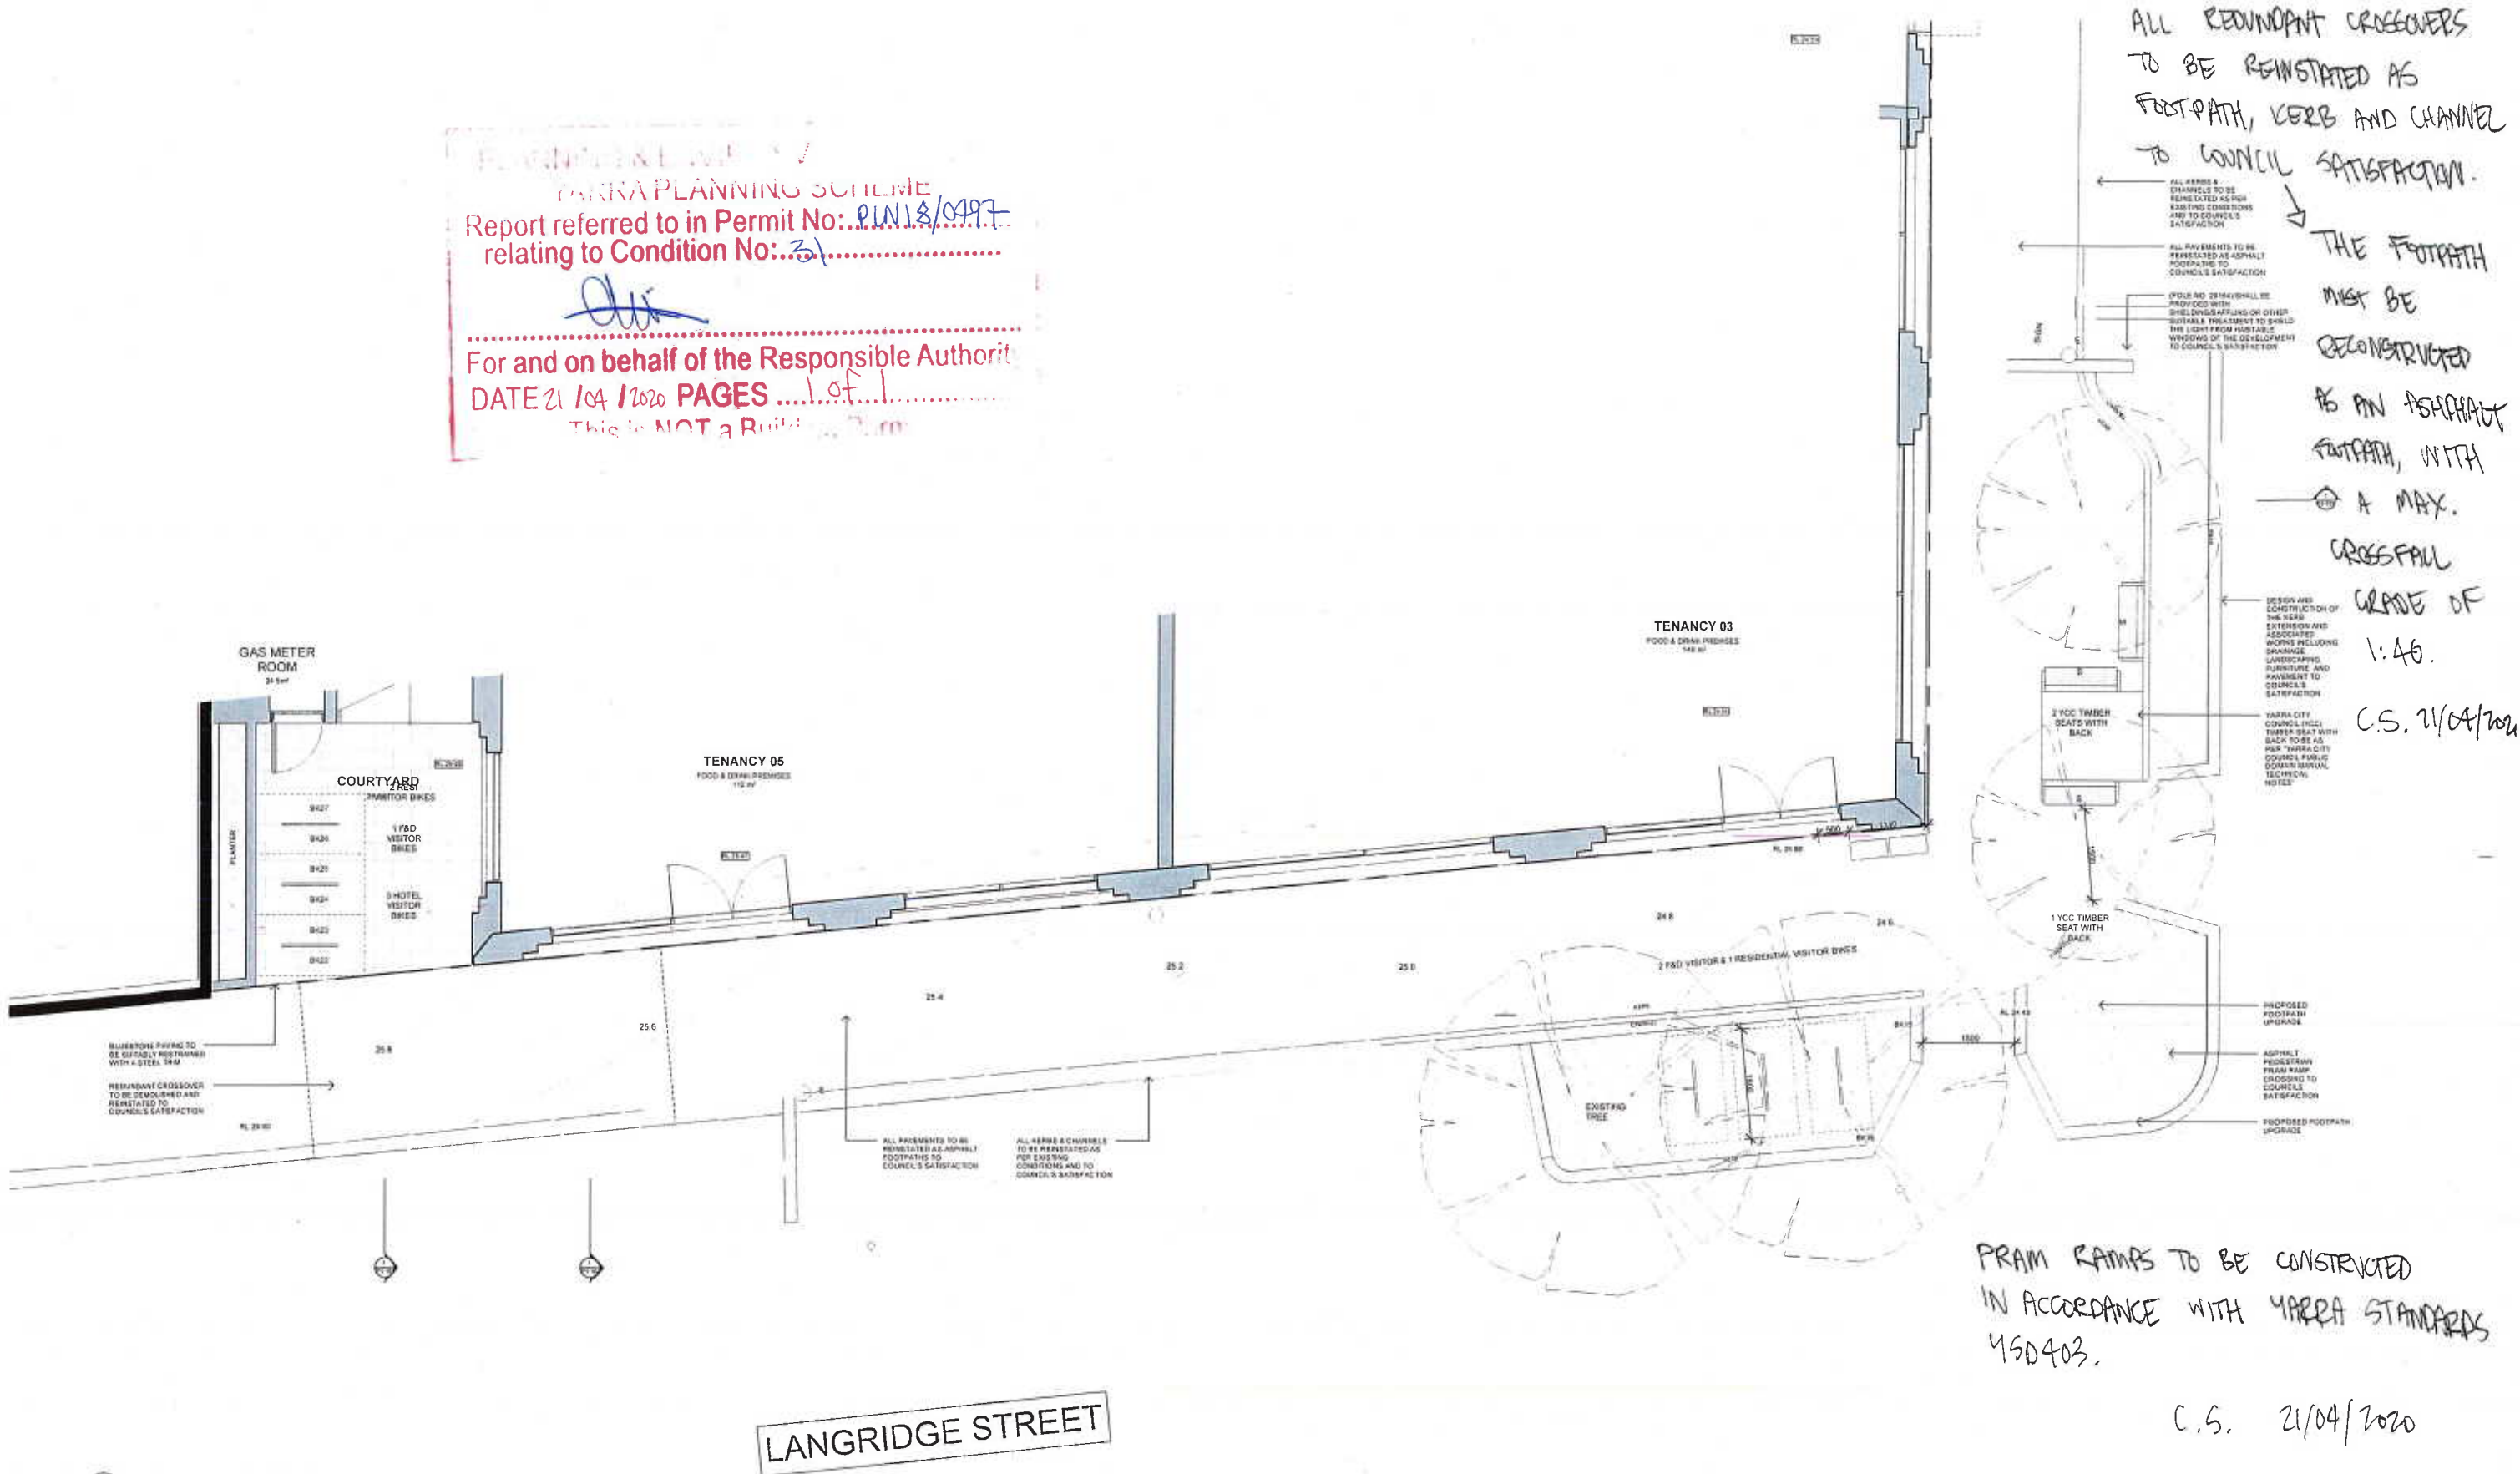

PRAM RAMPS TO BE CONSTRUCTED IN ACCORDANCE WITH YARRA STANDARDS YSD403.
 C.S. 21/04/2020

1 OUTSTAND WORKS PLAN
 SCALE 1:50



CHT Architects Pty Ltd
 44 Oxford Street
 Collingwood VIC 3066
 Post Office Box 1252
 Collingwood VIC 3066
 Telephone 03 9417 1944
 Facsimile 03 9418 1847
 info@chtarchitects.com.au
 chtarchitects.com.au

Copyright © CHT Architects Pty Ltd.
 The drawings, designs, and specifications and copyright therein are the property of CHT Architects Pty Ltd, and must not be used, copied, or reproduced wholly or in part without the express written permission of CHT Architects Pty Ltd.
 Do not scale drawings. The graphic statements only.
 Any discrepancy in drawings or specifications shall be referred to CHT Architects Pty Ltd.

Project: 44 OXFORD STREET & 16 LANGRIDGE ST
 COLLINGWOOD

No.	Date	Issues
1	08.01.20	PROPOSED TO CONSTRUCTION COMMENTS

NOT FOR CONSTRUCTION

OUTSTAND WORKS PLAN
 CAMBRIDGE & LANGRIDGE STREET
 TOWN PLANNING APPLICATION

TOWN PLANNING

Sheet No: TP7.105 J
 Revision: 10151
 Scale: 1:50 (A1)
 Date: 06.03.20

RECEIVED
 12 MAR 2020