


WANGARATTA STREET

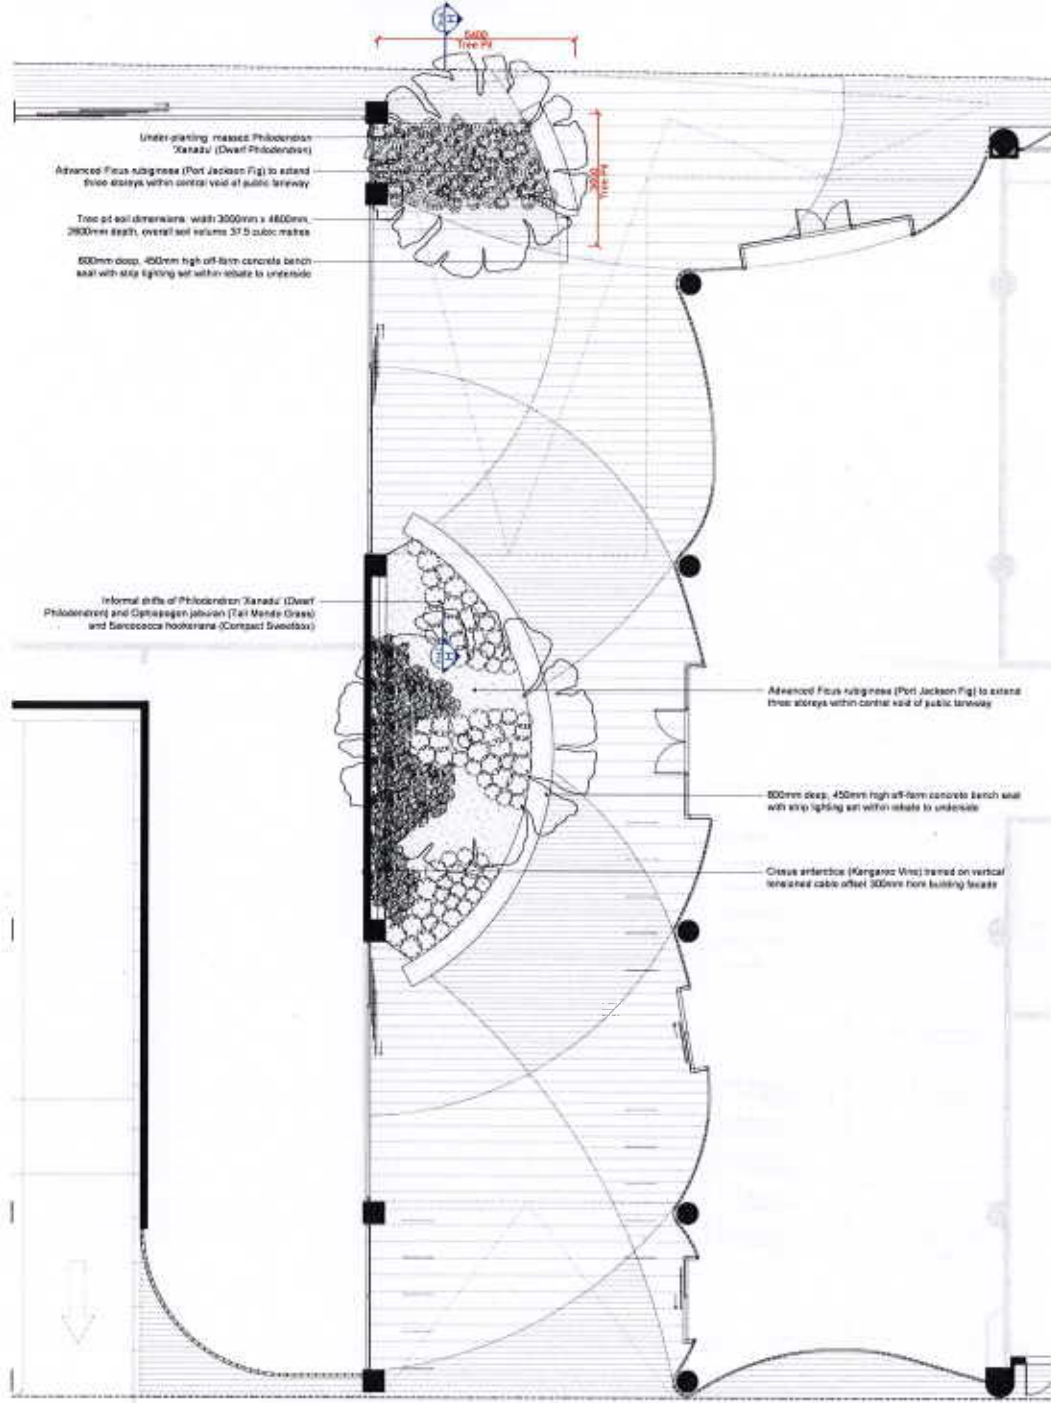

BOTHERAMBO STREET

DETAIL PLAN - PUBLIC LANEWAY
SCALE 1:100


WANGARATTA STREET

Advanced Ficus rubiginosa (Port Jackson Fig) to extend three storeys within central void of public laneway

Under-planting: massed Philodendron 'Xanadu' (Dwarf Philodendron)

600mm deep, 450mm high off-form concrete bench seat with strip lighting set within rebate to underside

Tree pit soil dimensions: width 3000mm x 4800mm, 2600mm depth, overall soil volume 37.5 cubic metres

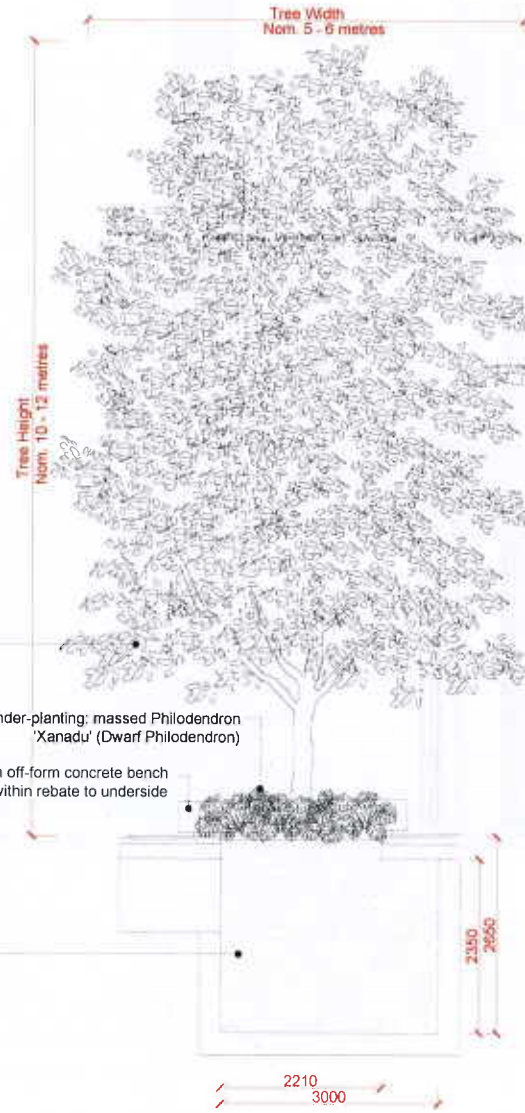

DETAIL SECTION - PUBLIC LANEWAY (EAST)
SCALE 1:50



Jack Merlo
Design & Landscape
332A Toorak Road
South Yarra Victoria
3141 Australia
+61 3 9800 6550
info@jackmerlo.com
www.jackmerlo.com

DISCLAIMER OF LIABILITY
This document may only be used as permitted by the terms of the Consultancy Agreement and for the purposes and stages of the Project for which it has been prepared and delivered by Jack Merlo, and by authorized persons who agree to these conditions.

Subsidiary to the Consultancy Agreement

- The document and/or material property right in it remain the property of Jack Merlo and may not be changed, used, reproduced, altered or disclosed by any person without the express consent of Jack Merlo, and any person who agrees to these conditions.
- Each user shall:

- Use the document and/or material property right in it only for the purposes and stages of the Project for which it has been prepared and delivered by Jack Merlo, and by authorized persons who agree to these conditions.
- Only use the document and/or material property right in it in conjunction with all other relevant Project documents, specifications and information for the Project.
- Where the document and/or material property right in it is used in conjunction with all other relevant Project documents, specifications and information for the Project, it shall be used in conjunction with all other relevant Project documents, specifications and information for the Project.
- Property remains the property of Jack Merlo and any person who agrees to these conditions.

Liability
To the maximum extent permitted by law, in conditions and warranties concerning this document and/or material property right in it, Jack Merlo, its agents, employees and subcontractors shall not be liable for any loss or damage, including consequential loss or damage, arising from the use of this document and/or material property right in it.

PROJECT TITLE
25- 43 Wangaratta Street, Richmond

CLIENT
Wangaratta South Ply. Ltd.

DRAWING TITLE
Public Laneway Detail Plan and Section

PROJECT NUMBER	DRAWING STATUS	DATE	REVISION
18.093	TP10	04.02.20	D

© 2020 Jack Merlo Design & Landscape. All rights reserved. No part of this document may be reproduced or transmitted in any form or by any means, electronic or mechanical, including photocopying, recording, or by any information storage and retrieval system, without the prior written permission of Jack Merlo Design & Landscape.