
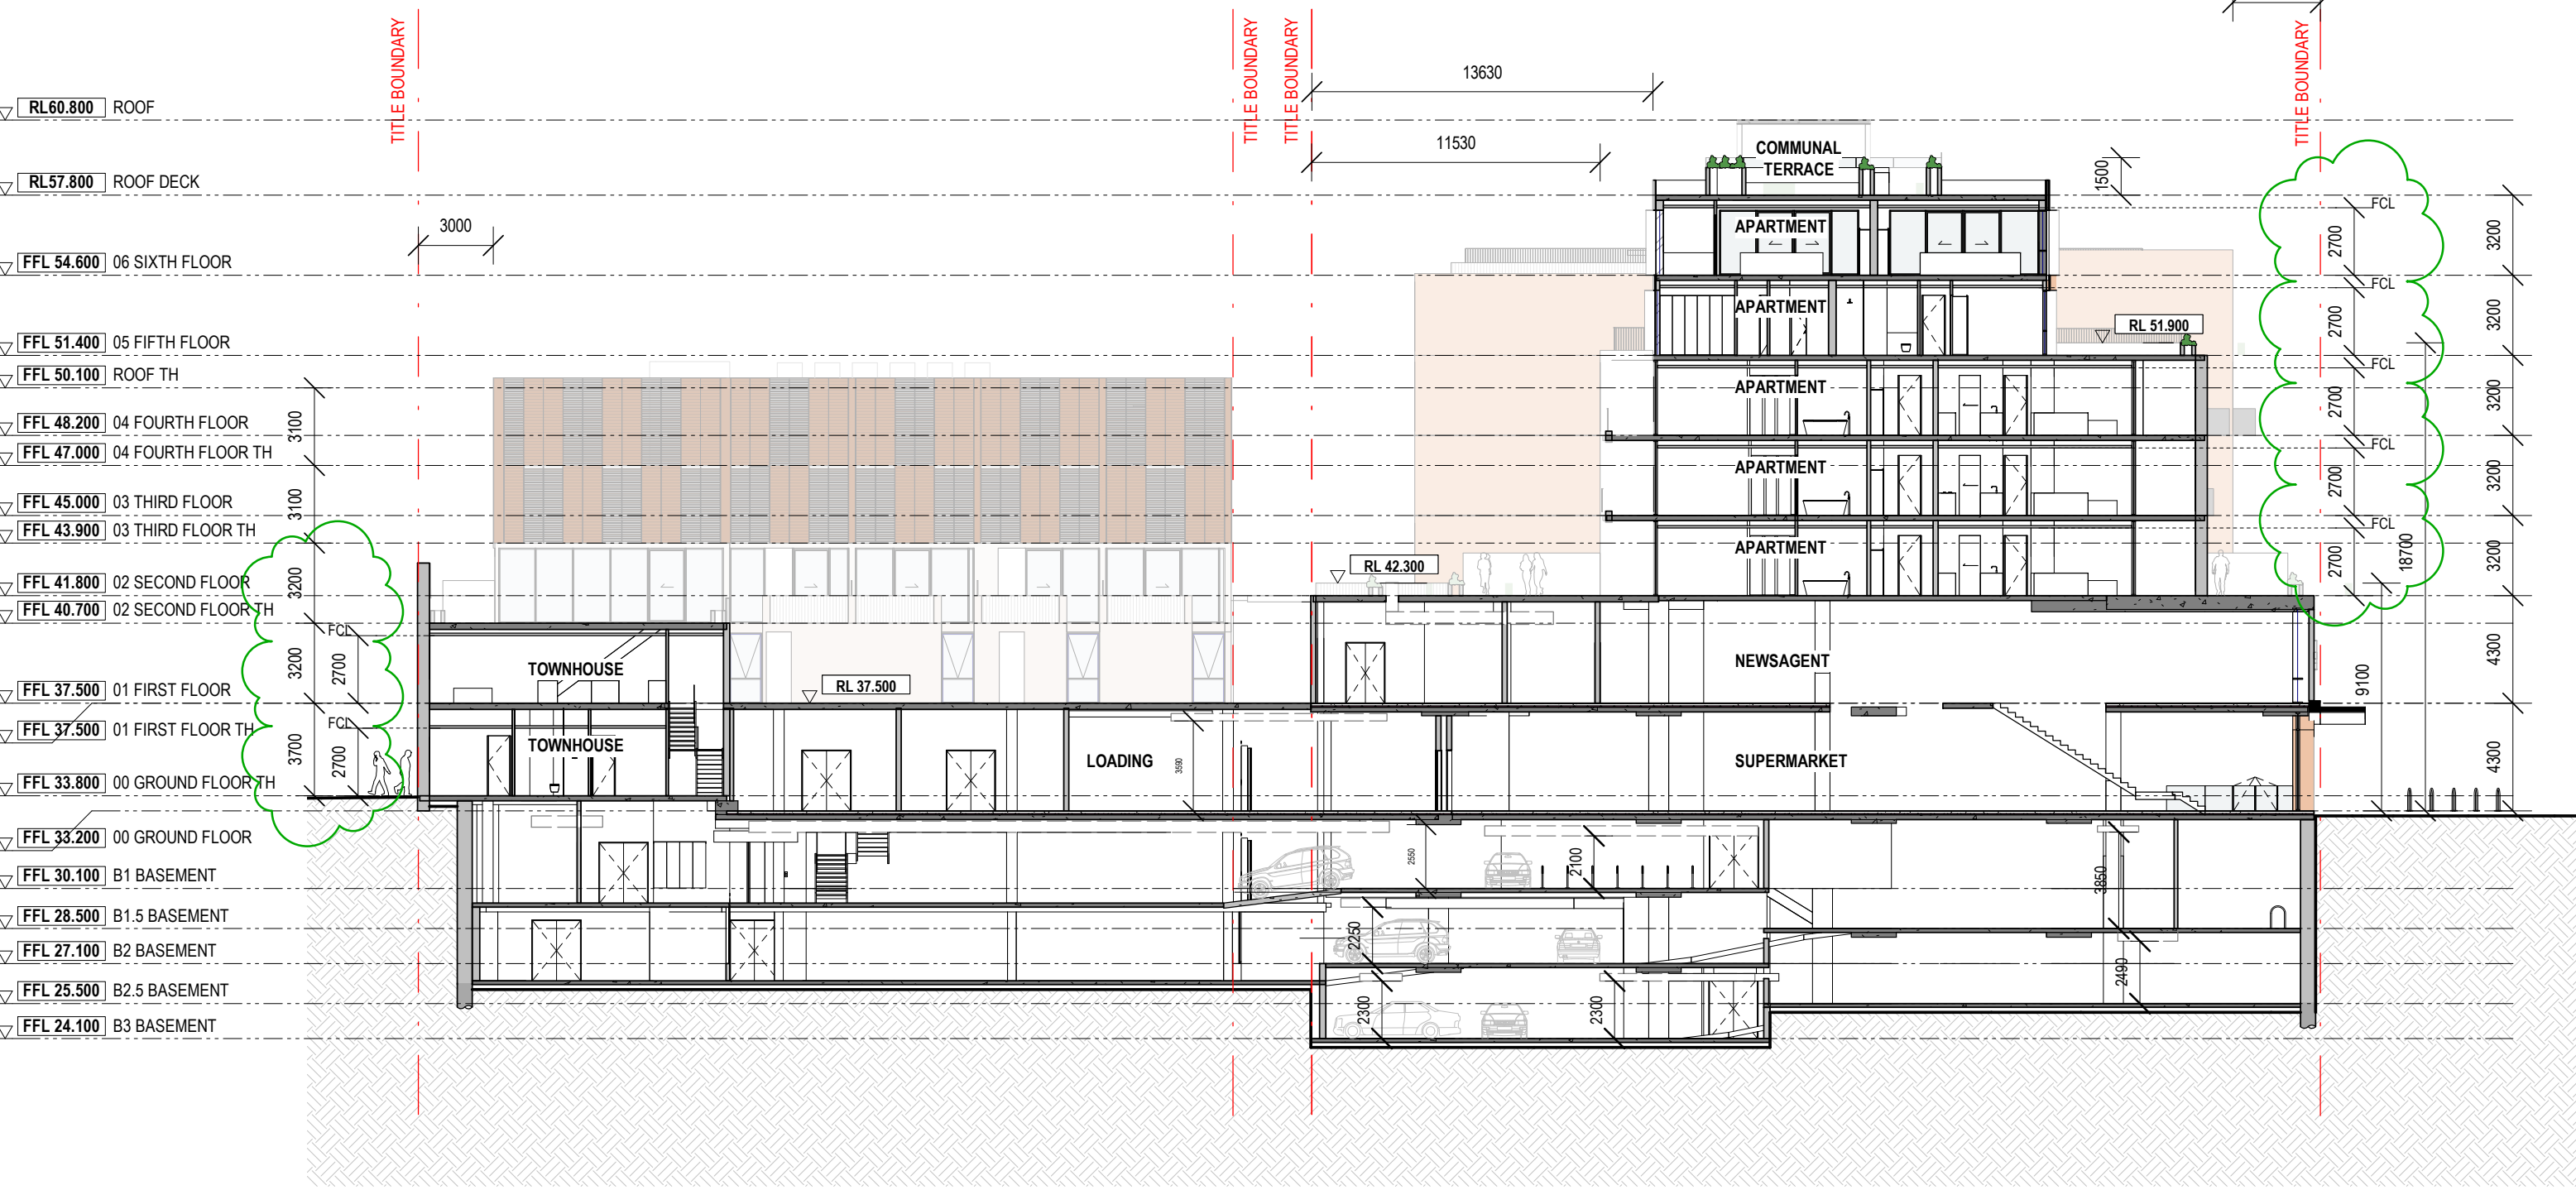


REV	DATE	DESCRIPTION
00	18/12/18	TP ISSUE
01	18/02/19	AMENDED TP
02	14/05/19	RFI ISSUE
04	12/12/19	COUNCIL ENDORSEMENT REVISION
05	26/02/20	RFI ISSUE

PROJECT #	SCALE
18-038	1:250
DATE	@A3
18/12/2018	

PROJECT	DRAWING TITLE
PIEDIMONTE'S SUPERMARKET 27-45 BEST STREET FITZROY NORTH	SECTION AA
STATUS	DRAWING NUMBER
TOWN PLANNING	A-TP3-100
	REVISION
	05


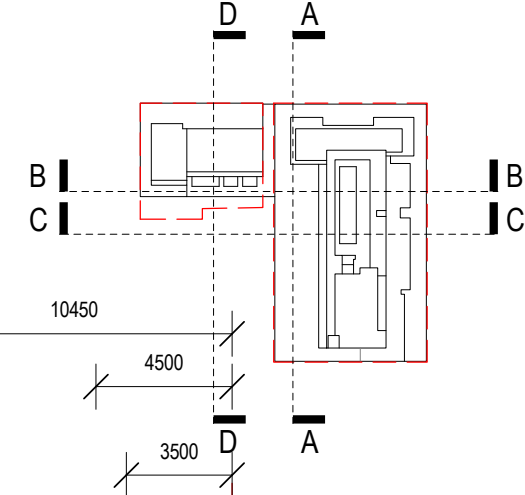


REV	DATE	DESCRIPTION
00	18/12/18	TP ISSUE
01	18/02/19	AMENDED TP
02	14/05/19	RFI ISSUE
04	12/12/19	COUNCIL ENDORSEMENT REVISION
05	26/02/20	RFI ISSUE

PROJECT #	SCALE
18-038	1:250
DATE	@A3
18/12/2018	

PROJECT	DRAWING TITLE
PIEDIMONTE'S SUPERMARKET 27-45 BEST STREET FITZROY NORTH	SECTION BB
STATUS	DRAWING NUMBER
TOWN PLANNING	A-TP3-101
	REVISION
	05



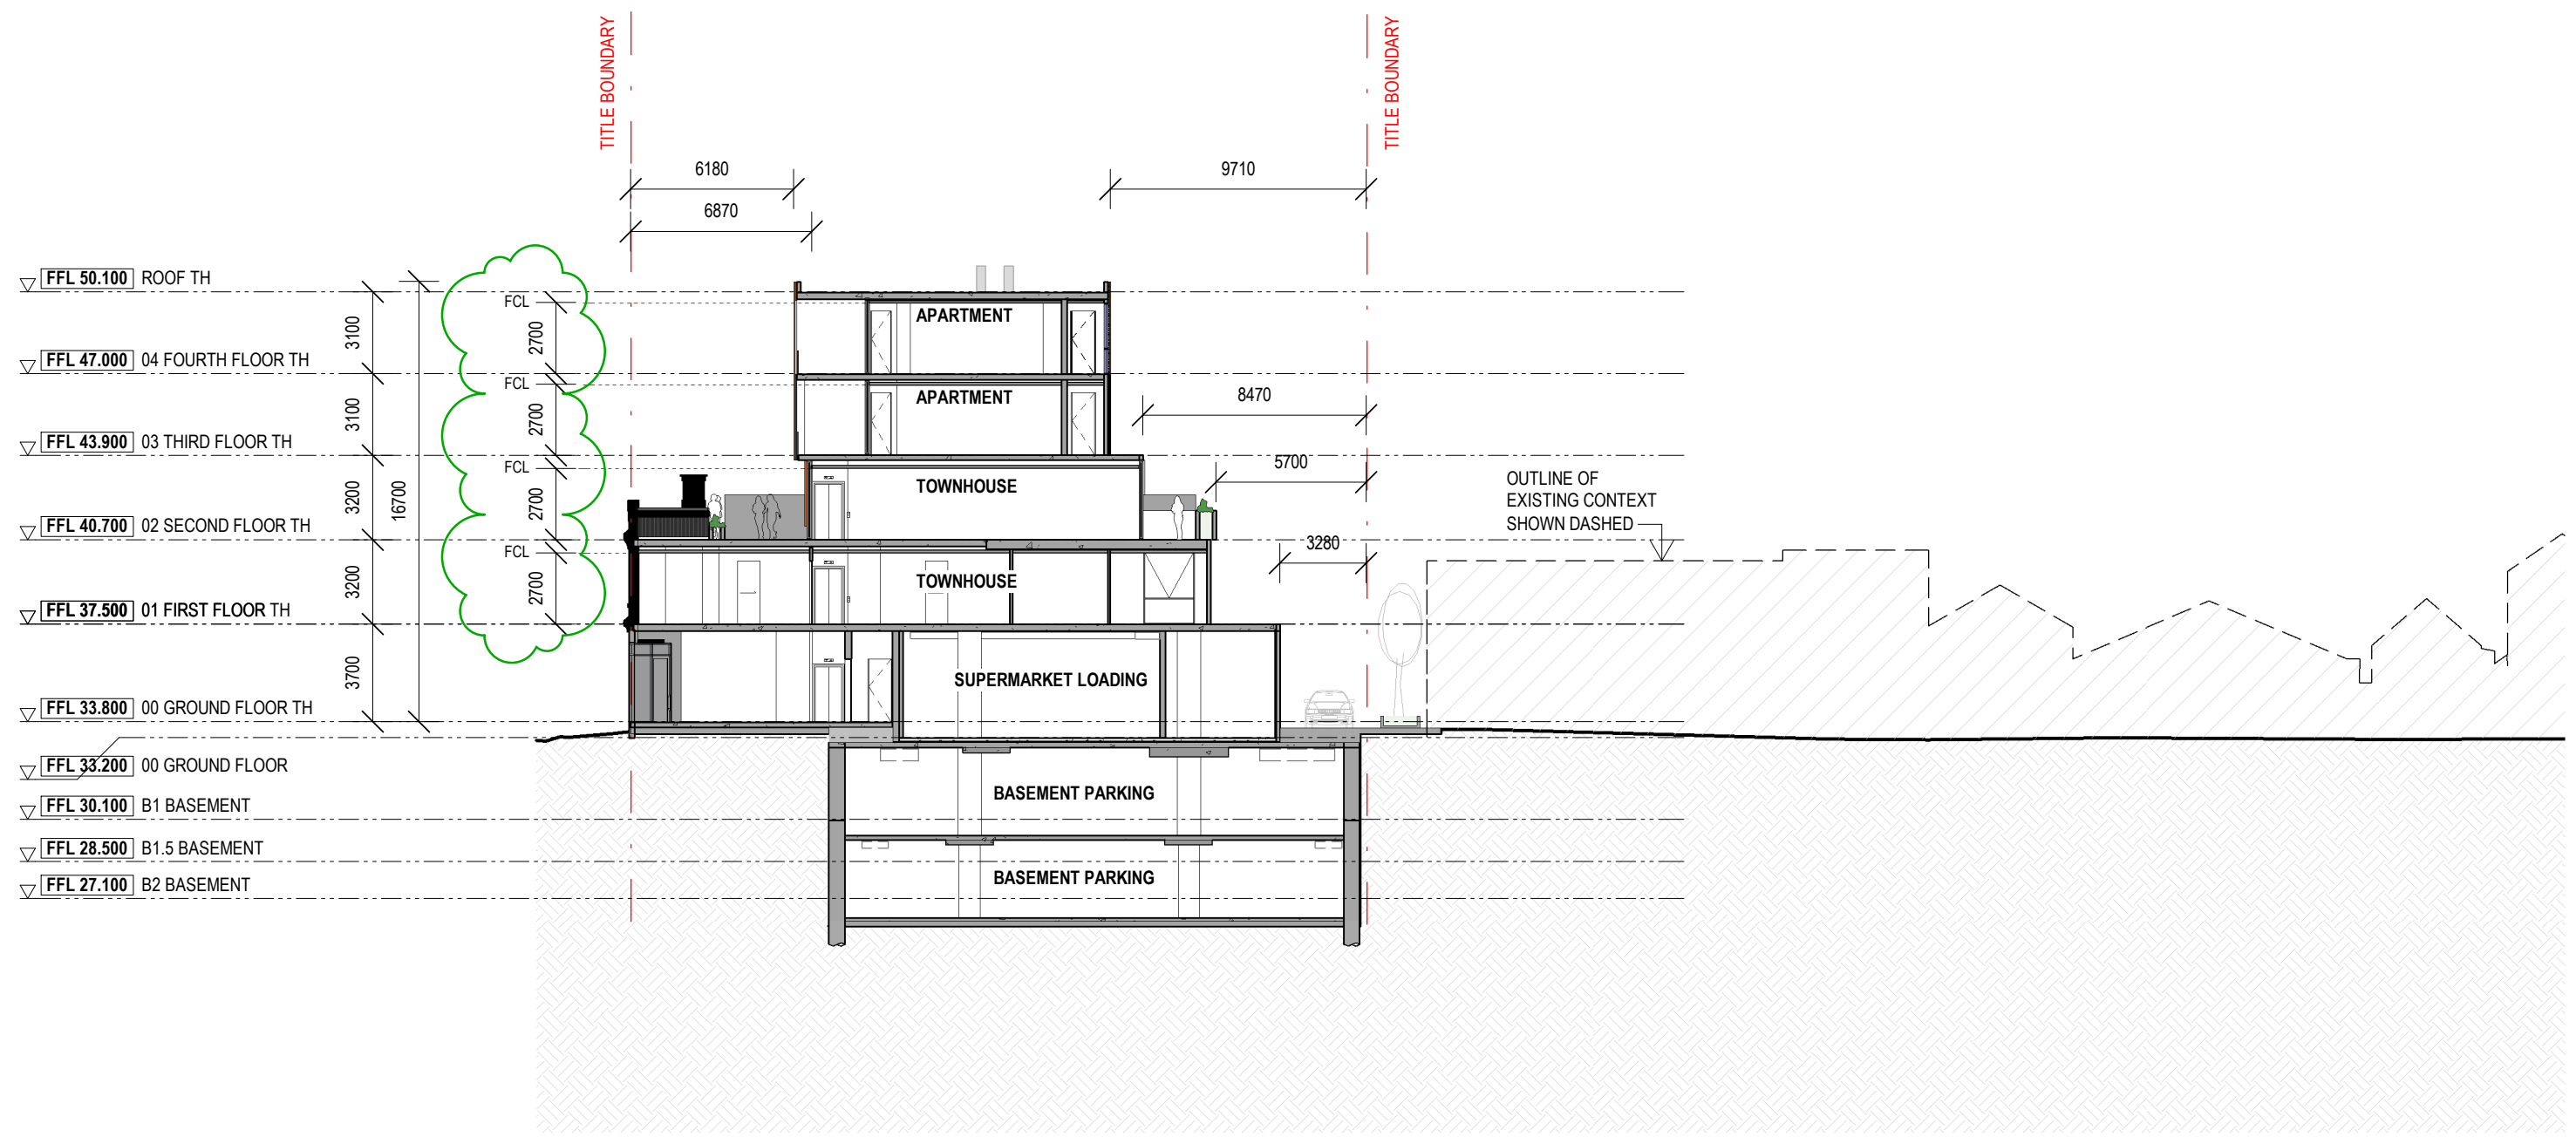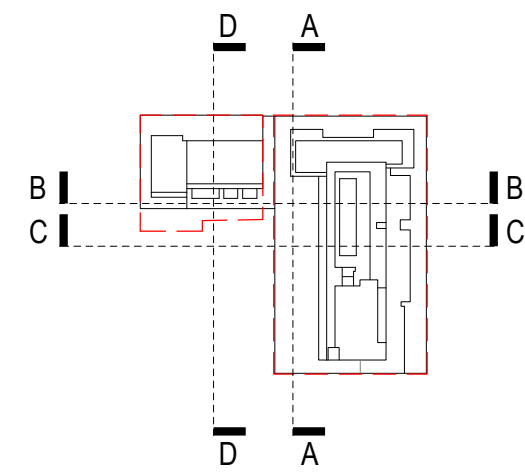

COPYRIGHT
 Jackson Clements Burrows
 Pty Ltd Architects
 One Harwood Place Melbourne Vic 3000
 T +613 9654 6227 jcba.com.au

REV	DATE	DESCRIPTION
00	18/12/18	TP ISSUE
01	18/02/19	AMENDED TP
02	14/05/19	RFI ISSUE
04	12/12/19	COUNCIL ENDORSEMENT REVISION
05	26/02/20	RFI ISSUE

PROJECT #
18-038
 DATE
18/12/2018

SCALE
 1:250
 @A3

PROJECT
PIEDIMONTE'S SUPERMARKET
27-45 BEST STREET FITZROY NORTH
 STATUS
TOWN PLANNING

DRAWING TITLE
SECTION DD
 DRAWING NUMBER
A-TP3-103
 REVISION
05

