


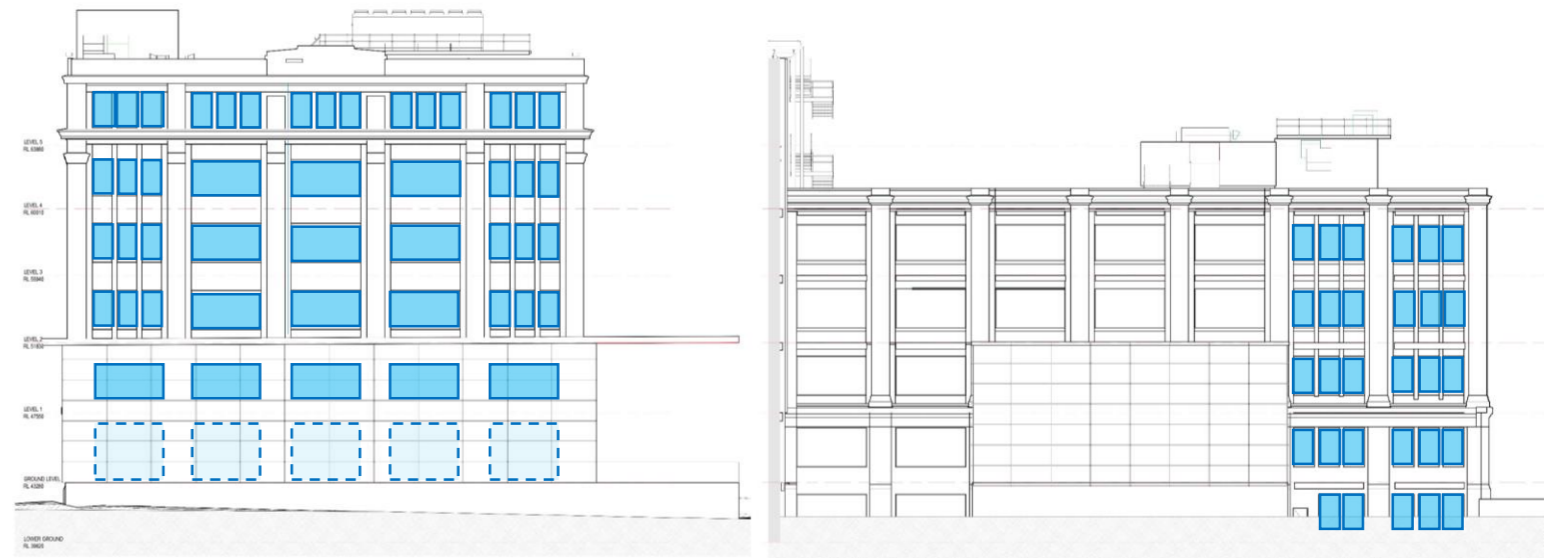

AGREED OPTION
Key Victoria St Frontage & Napier St Return



SOUTH ELEVATION



EAST ELEVATION



WEST ELEVATION

- Window to be replaced to 'match' original
- Window previously upgraded to match original

WINDOW REPLACEMENT - ELEVATIONS