



Attachment 1 - PLN16/0046 - 21 Mollison Street Abbotsford - Site Location Plan

SUBJECT LAND: 21A Mollison Street Abbotsford


↑ North  Subject Site

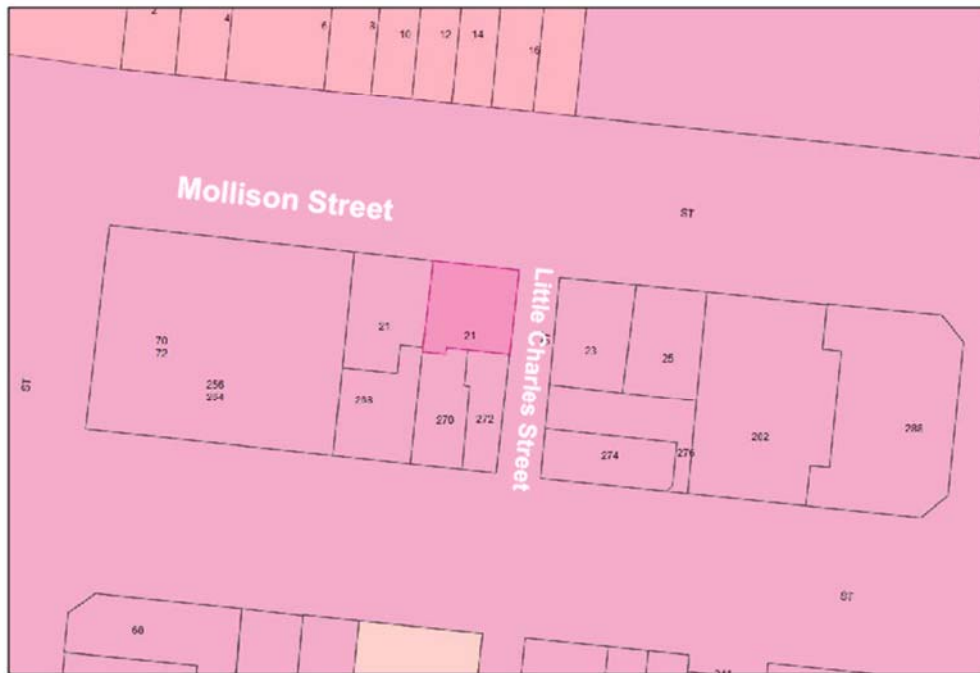


Attachment 2 - PLN16/0046 - 21 Mollison Street Abbotsford - Decision Plans

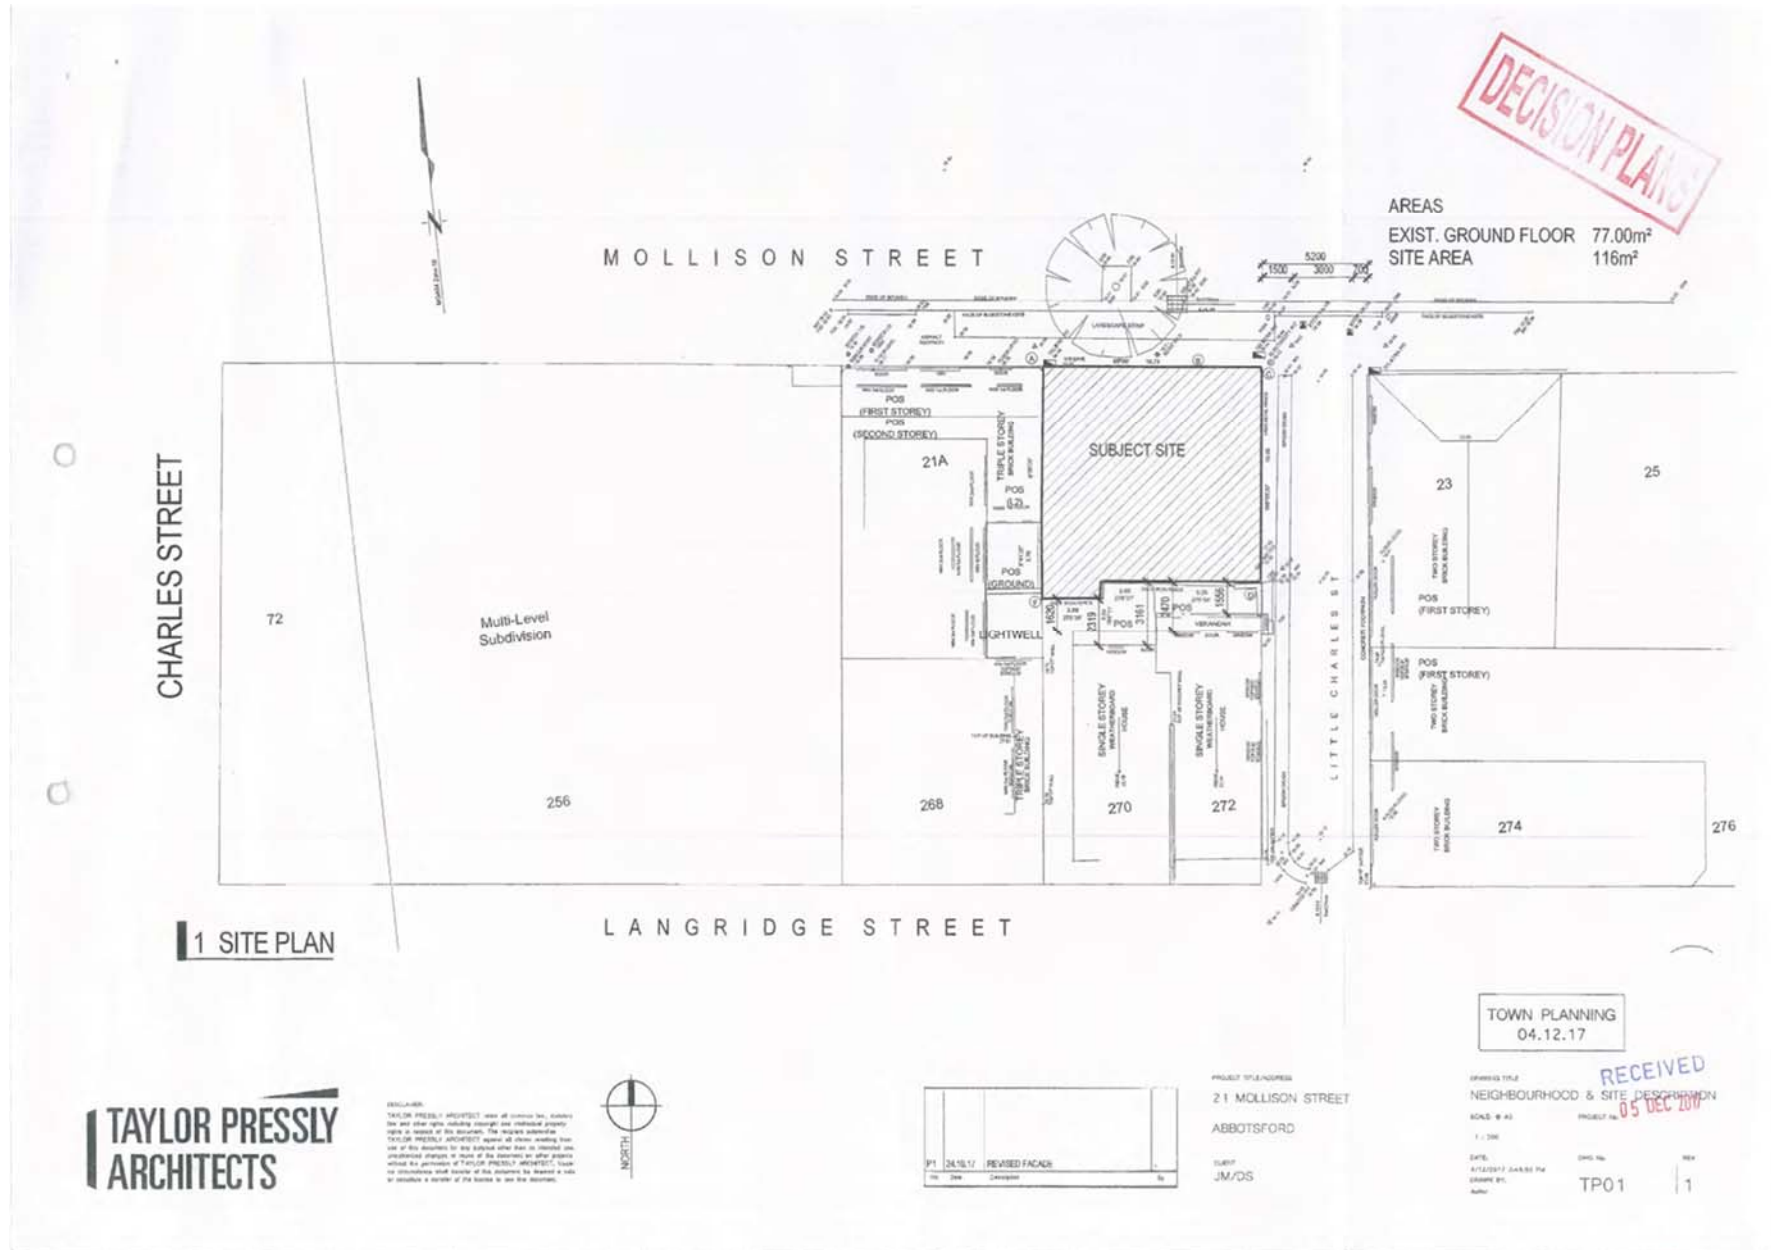


Attachment 2 - PLN16/0046 - 21 Mollison Street Abbotsford - Decision Plans

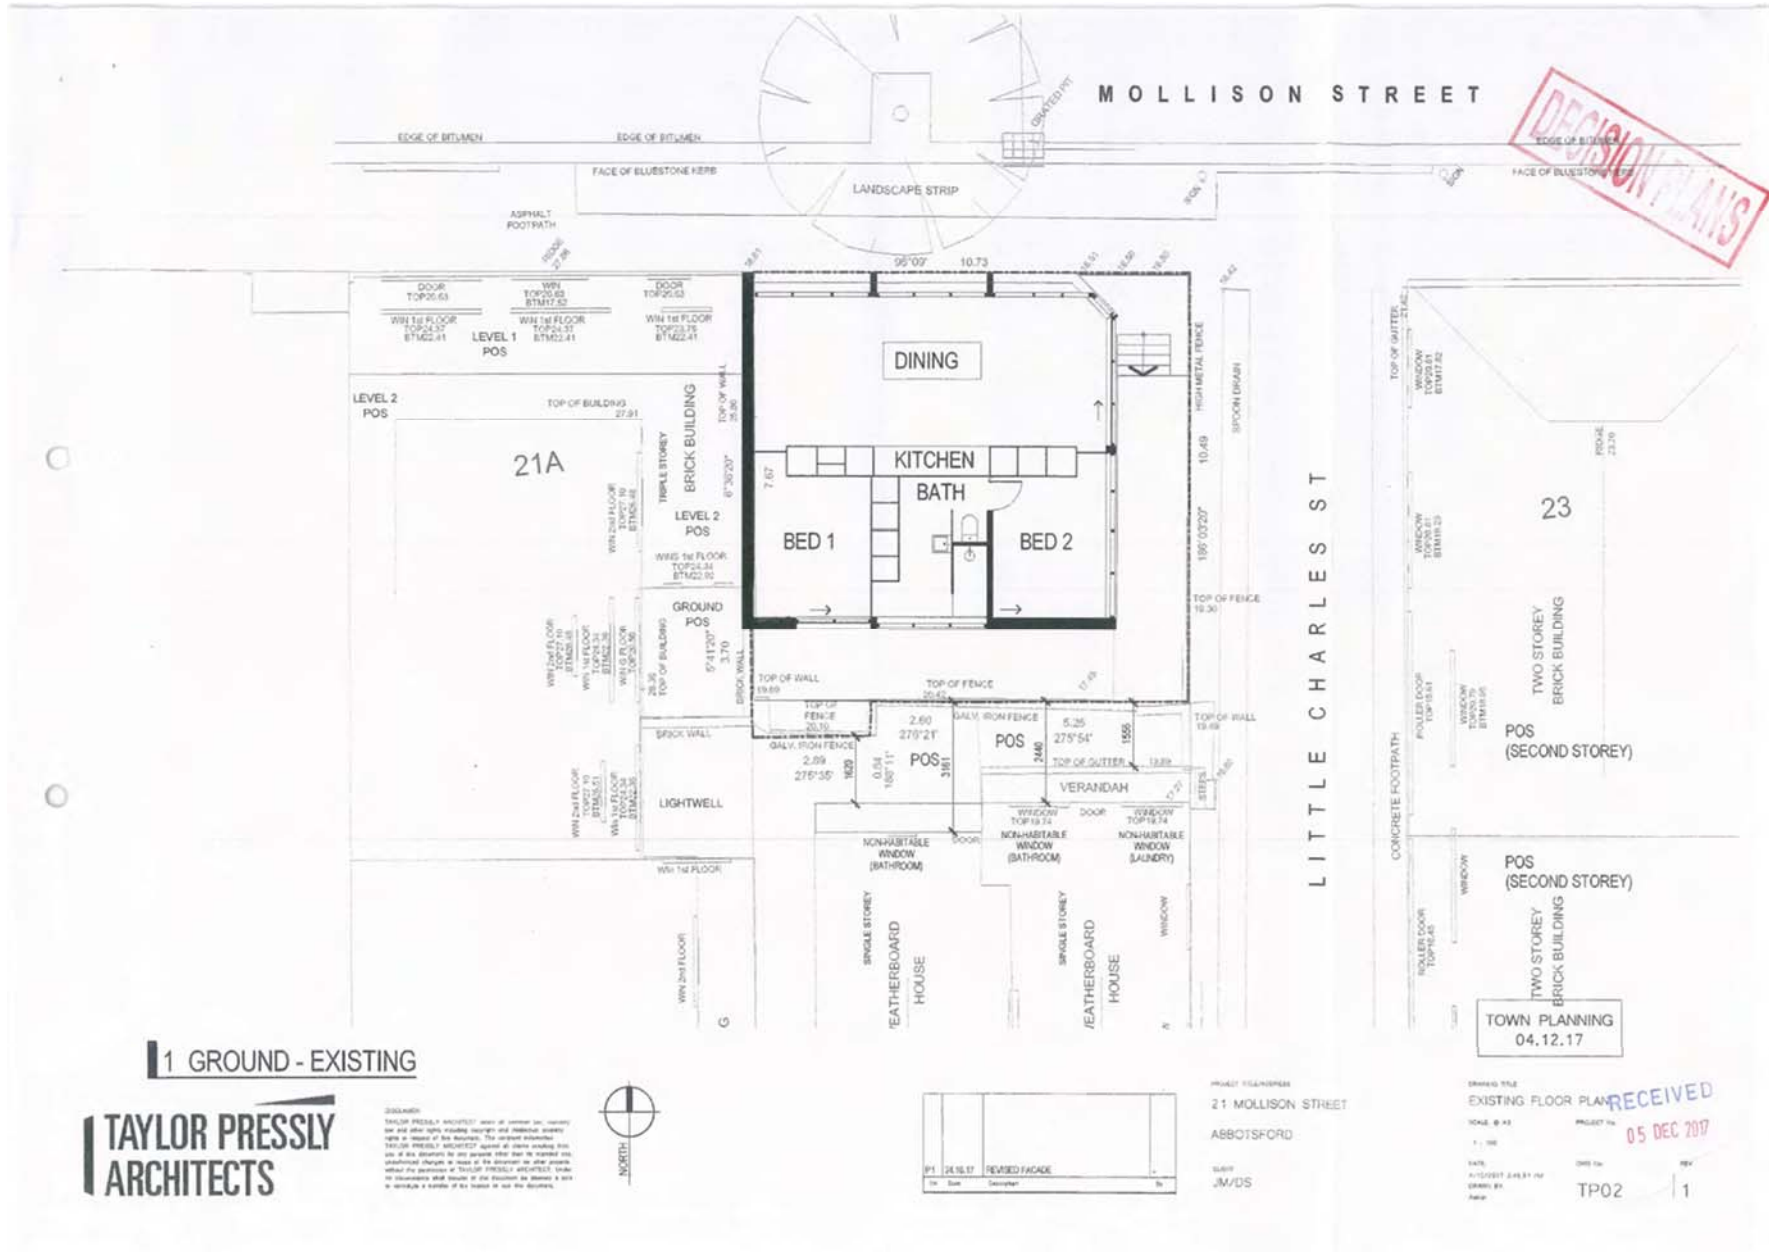


Attachment 2 - PLN16/0046 - 21 Mollison Street Abbotsford - Decision Plans

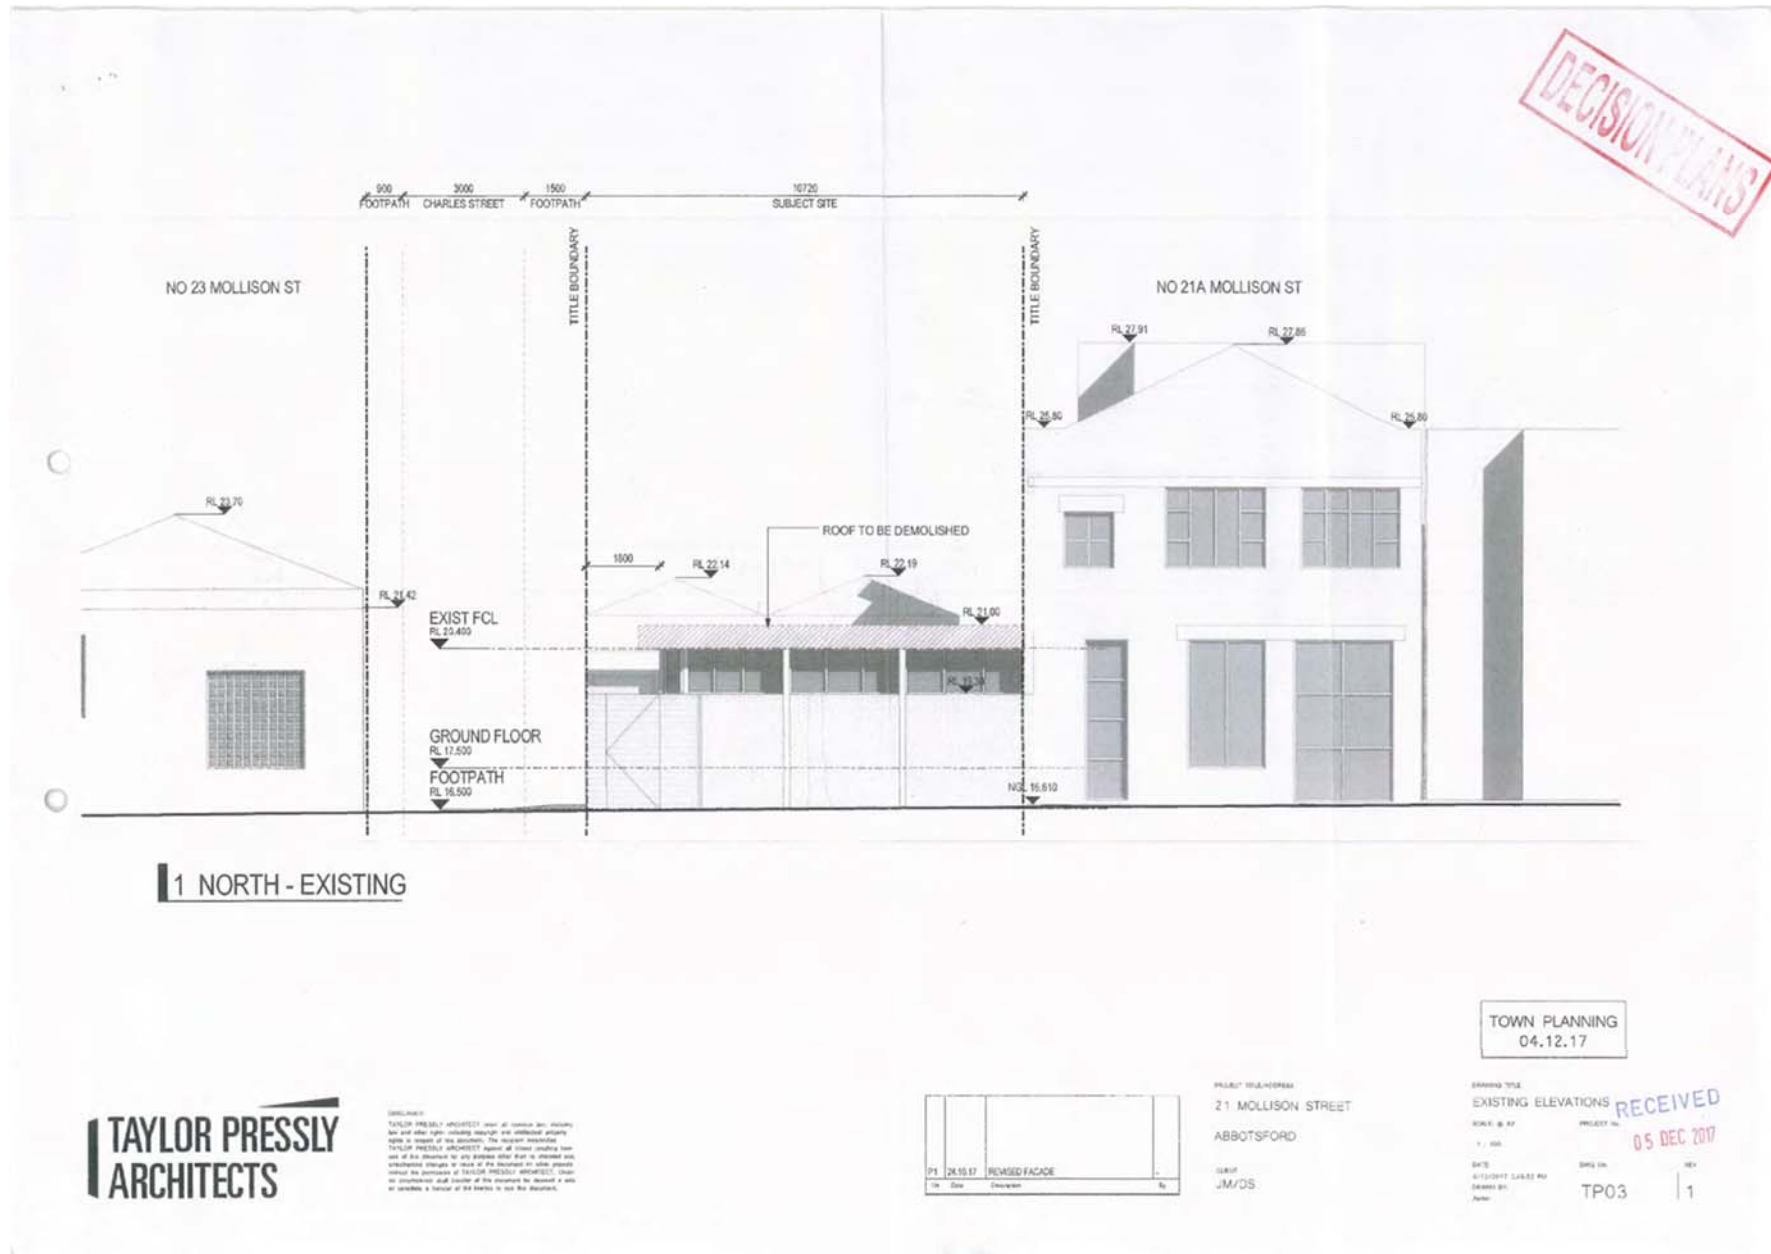



Attachment 2 - PLN16/0046 - 21 Mollison Street Abbotsford - Decision Plans

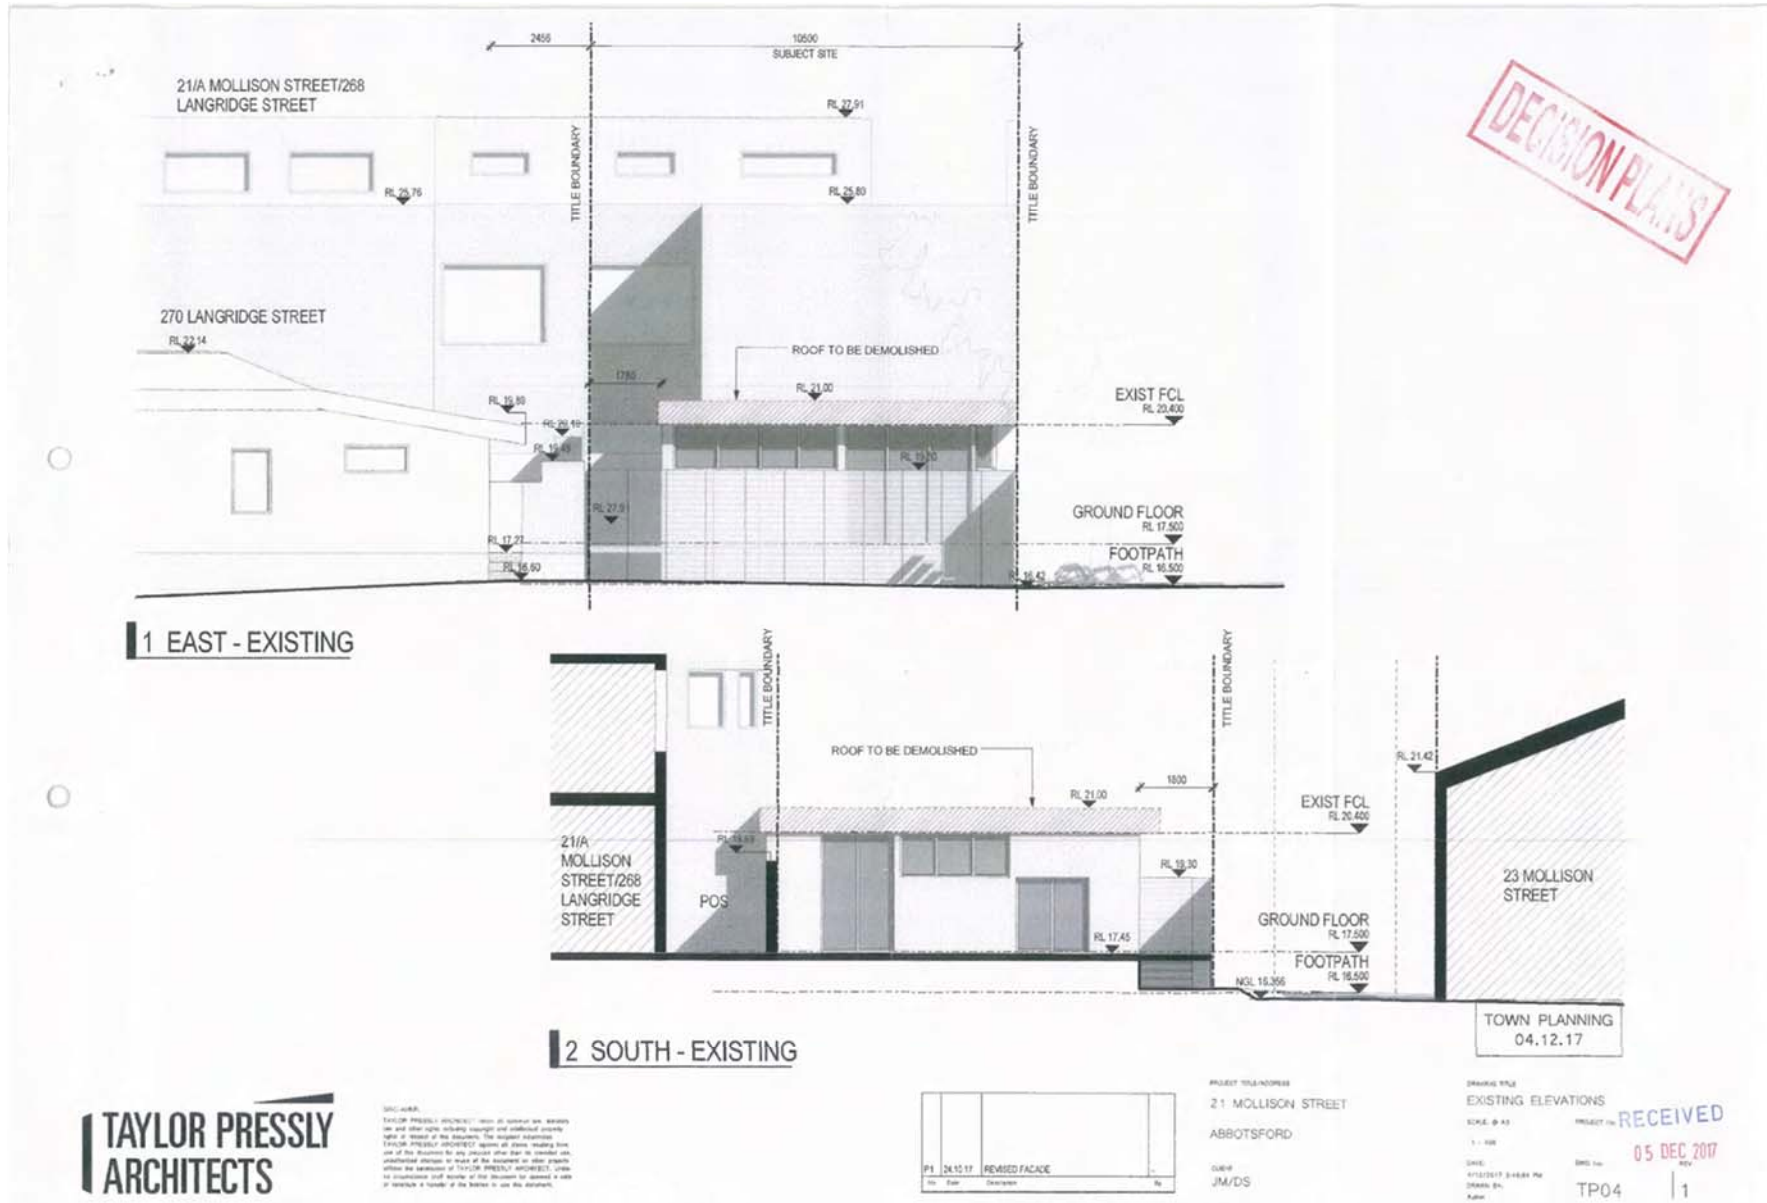

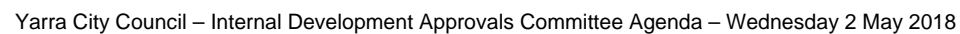



Attachment 2 - PLN16/0046 - 21 Mollison Street Abbotsford - Decision Plans

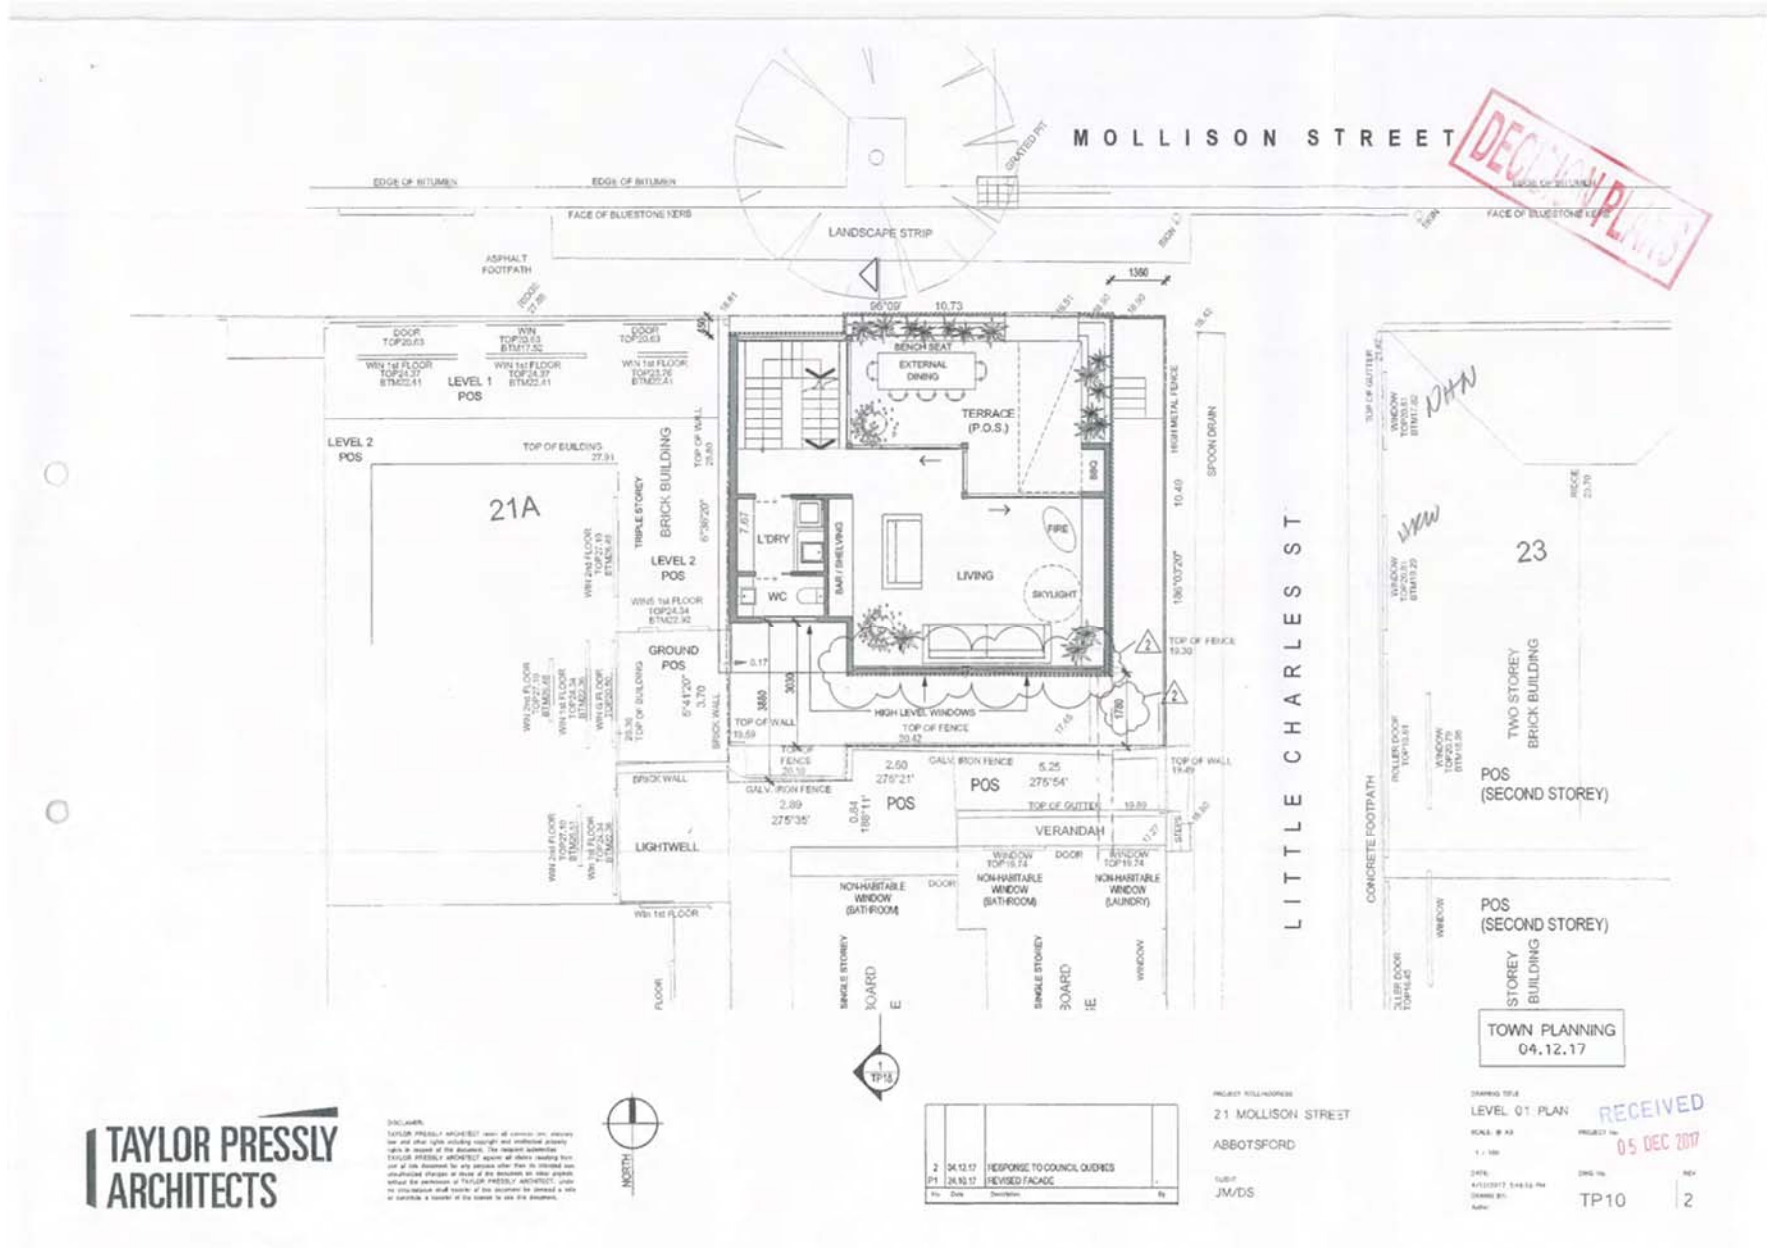

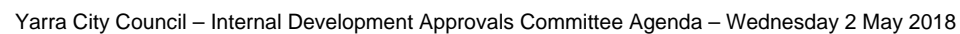



Attachment 2 - PLN16/0046 - 21 Mollison Street Abbotsford - Decision Plans

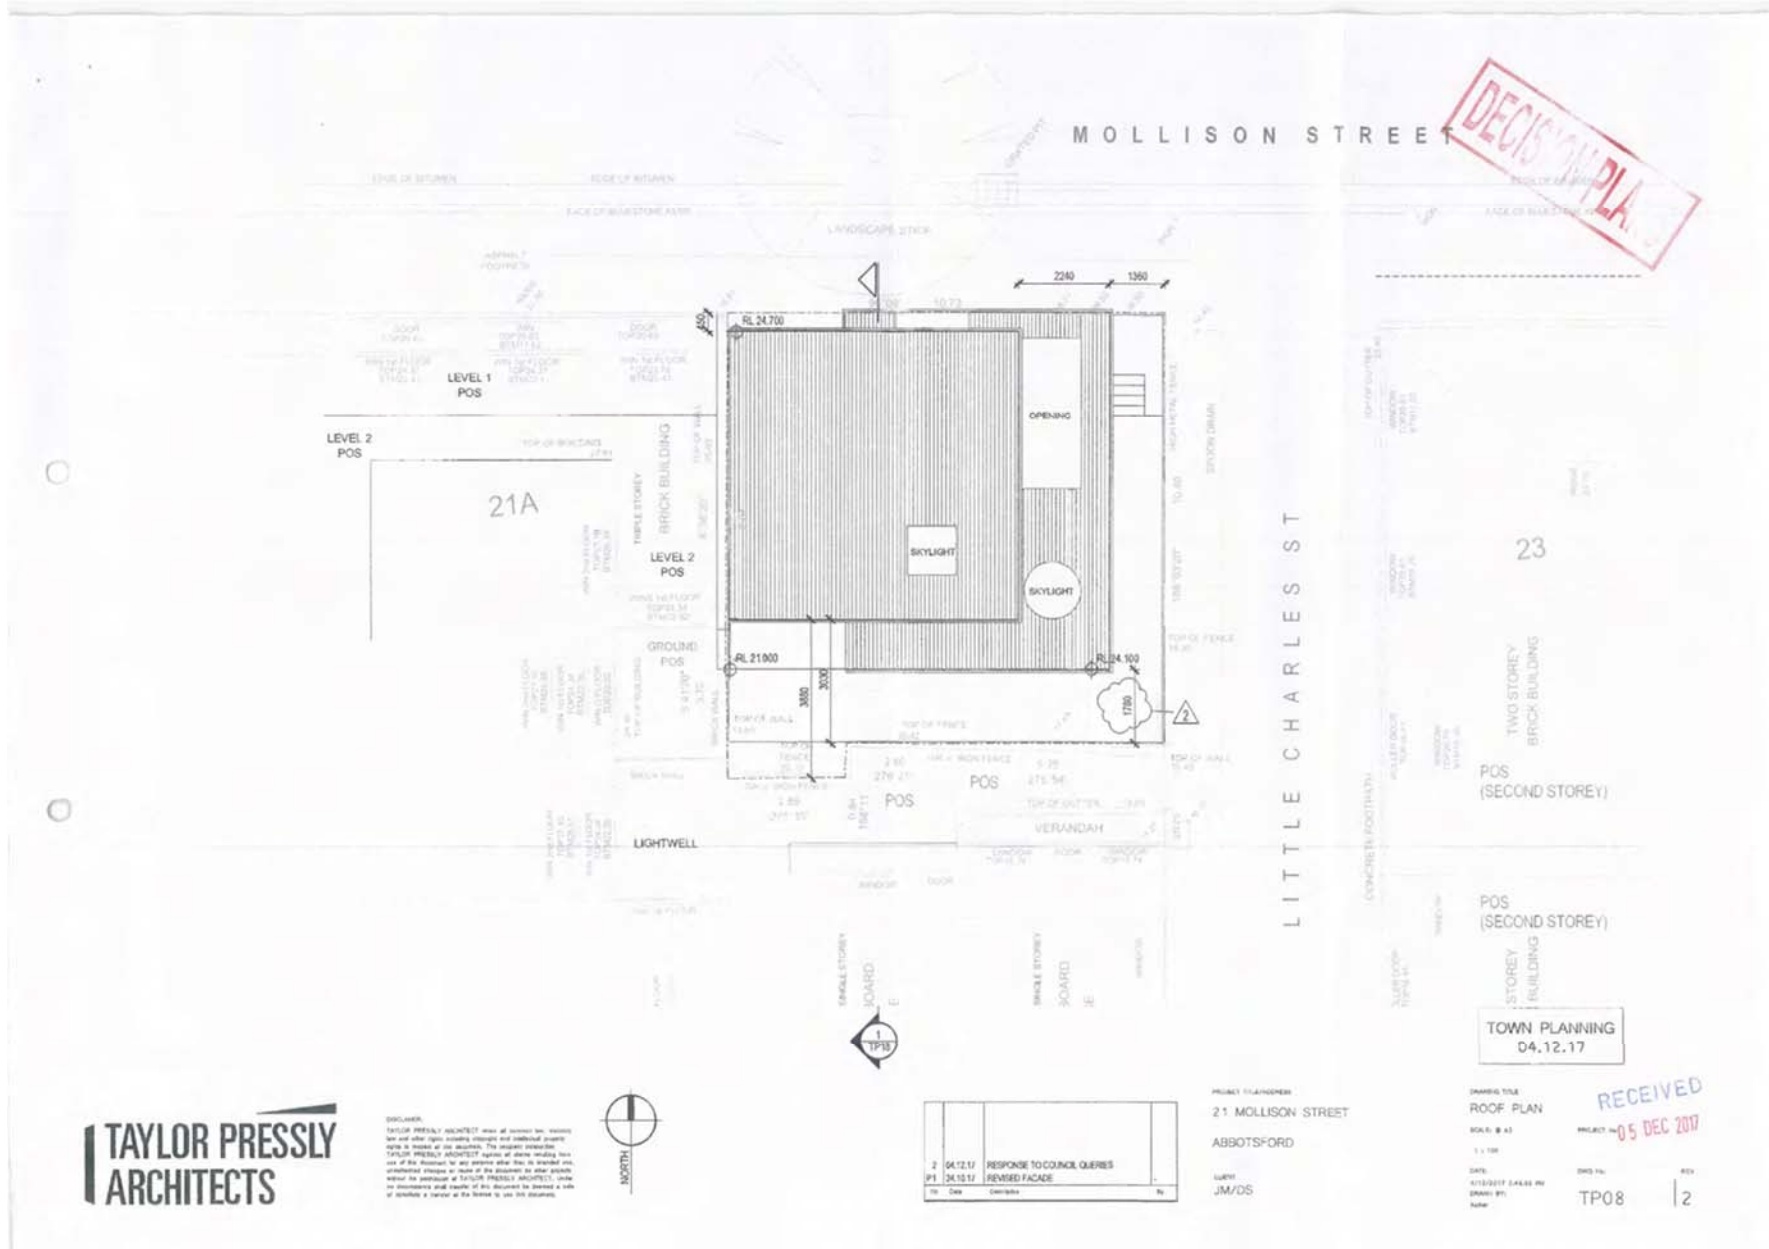

 


Attachment 2 - PLN16/0046 - 21 Mollison Street Abbotsford - Decision Plans

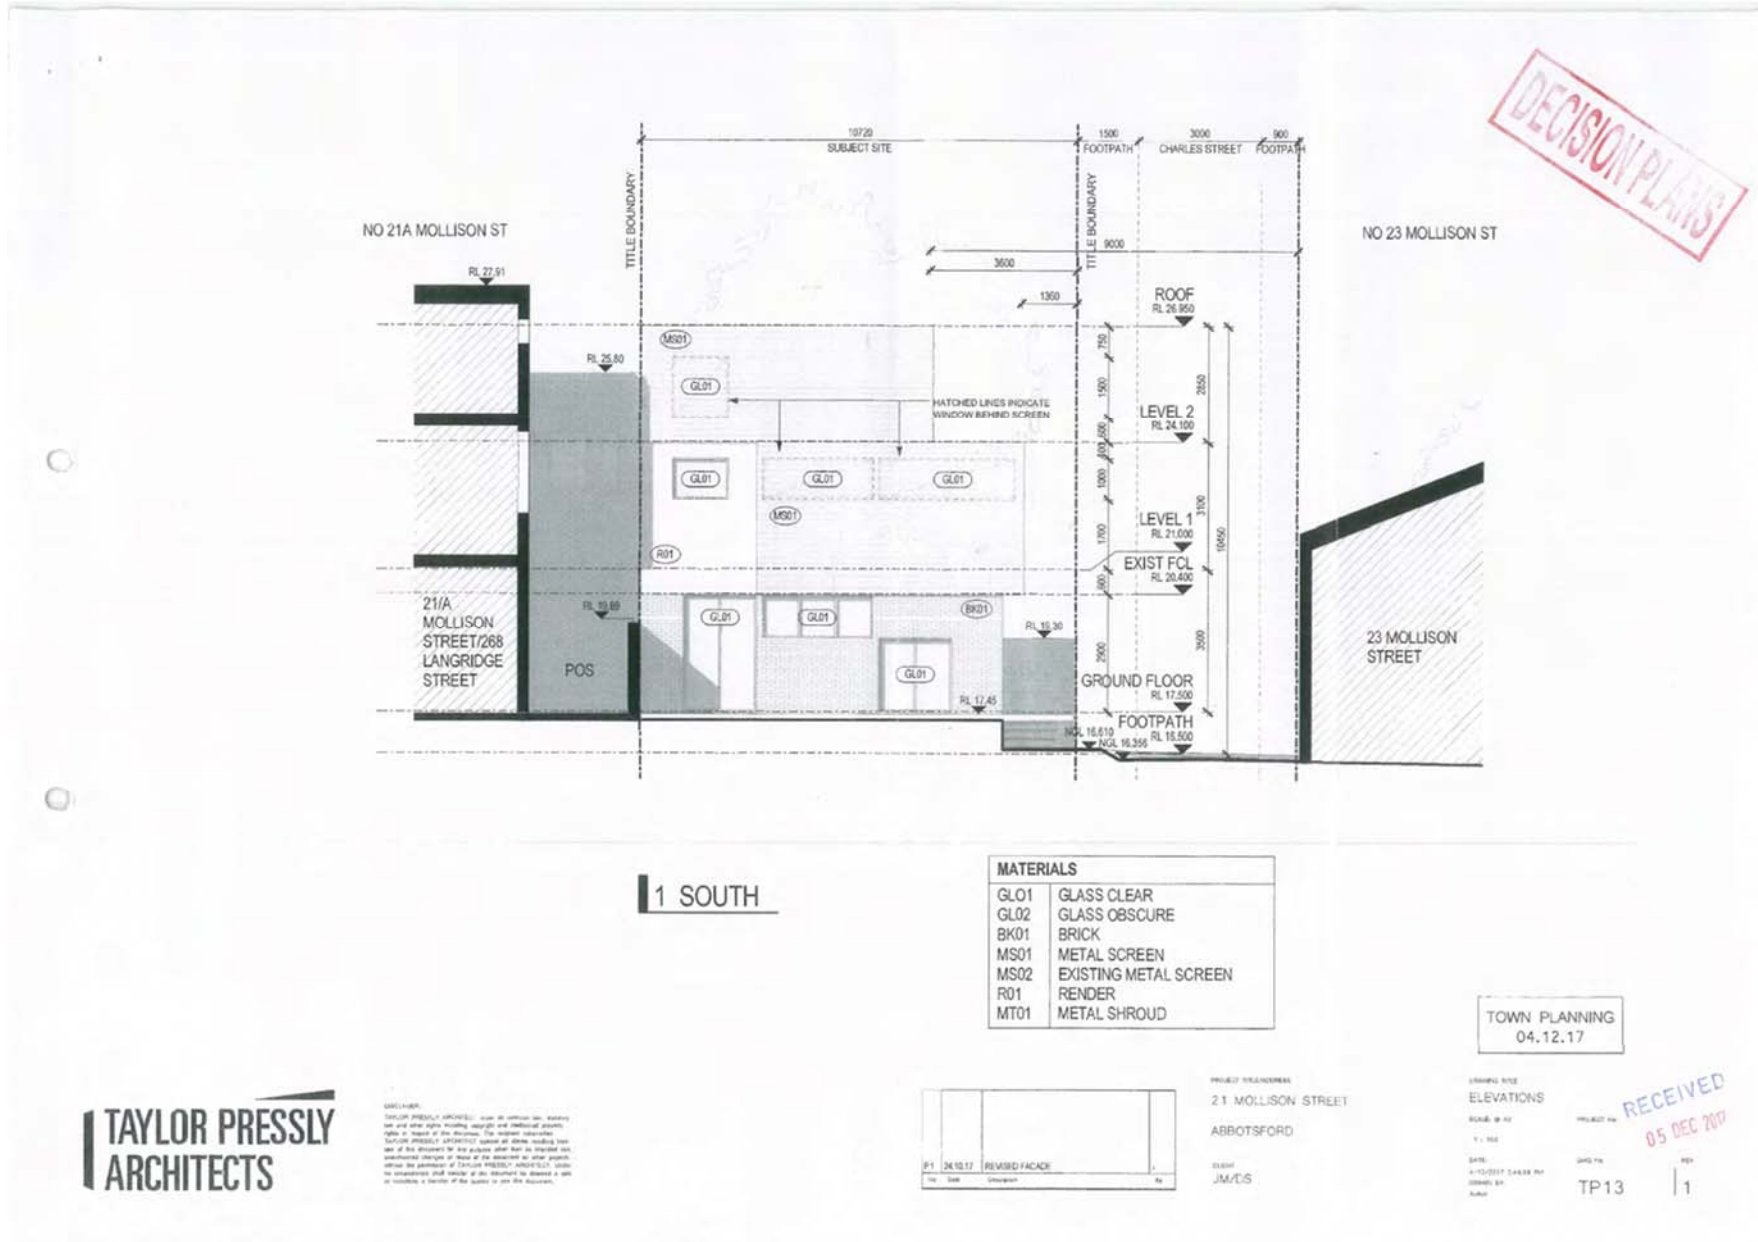

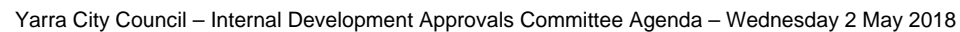

Attachment 2 - PLN16/0046 - 21 Mollison Street Abbotsford - Decision Plans

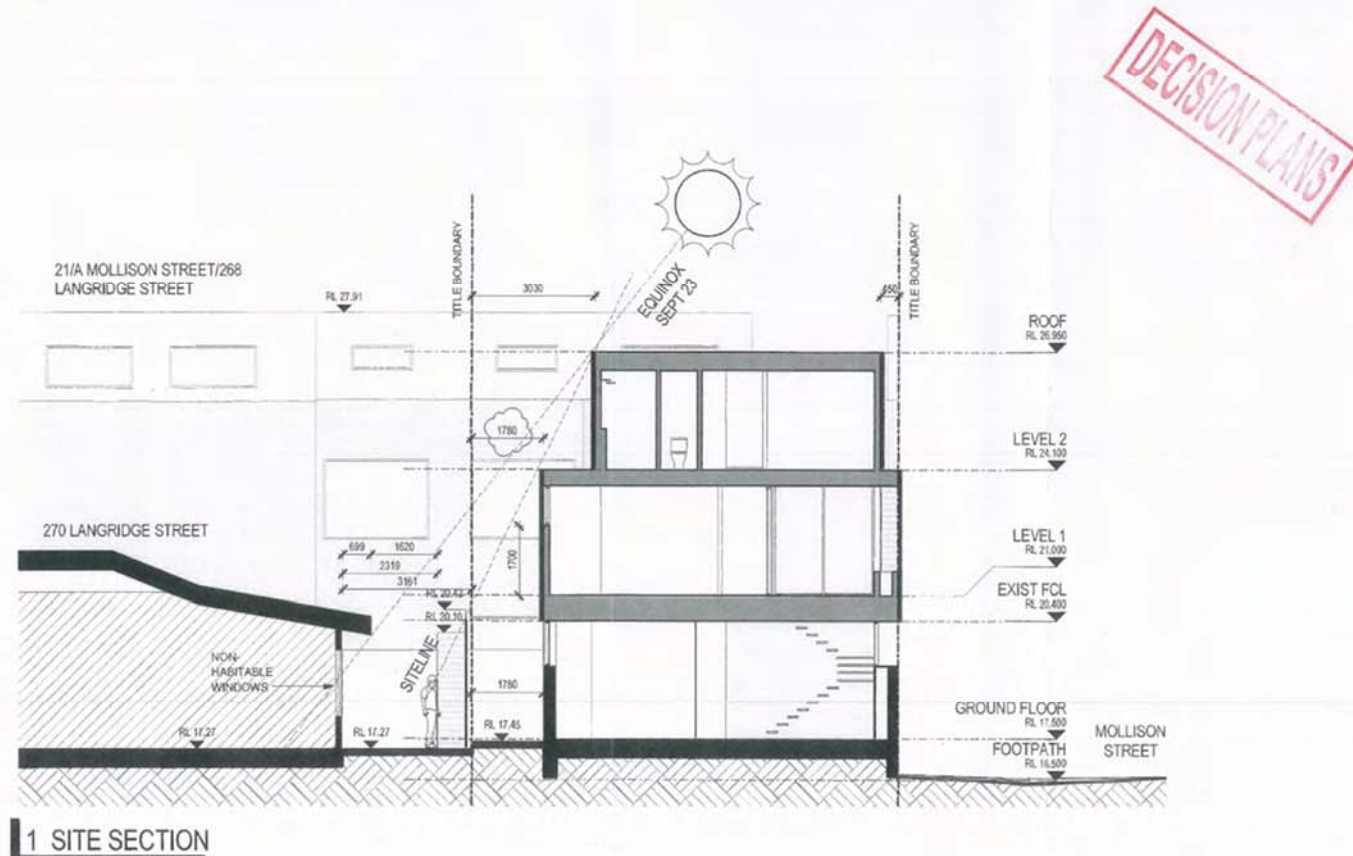

**TAYLOR PRESSLY
ARCHITECTS**

DISCLAIMER:
TAYLOR PRESSLY ARCHITECTS accept all responsibility for the accuracy and reliability of the information provided in this document. The recipient acknowledges that the information is provided for general guidance only and should not be relied upon for any specific purpose. The recipient should consult with a qualified professional for any specific advice or information. The recipient should also consult with the relevant authorities for any specific requirements. 

No	Date	Description	By
2	04.12.17	RESPONSE TO COUNCIL QUERIES	
1	24.10.17	REVISED FACADE	


PROJECT TITLE
21 MOLLISON STREET
ABBOTSFORD
CLIENT
JM/DS

TOWN PLANNING
04.12.17


PROJECT TITLE
SIGHT SKETCH
SCALE: 1:40
DATE: 04/12/17 2:17:00 PM
DRAWN BY:
AUTHOR:

PROJECT NO.
TP18
RECEIVED
05 DEC 2017
2

Attachment 2 - PLN16/0046 - 21 Mollison Street Abbotsford - Decision Plans

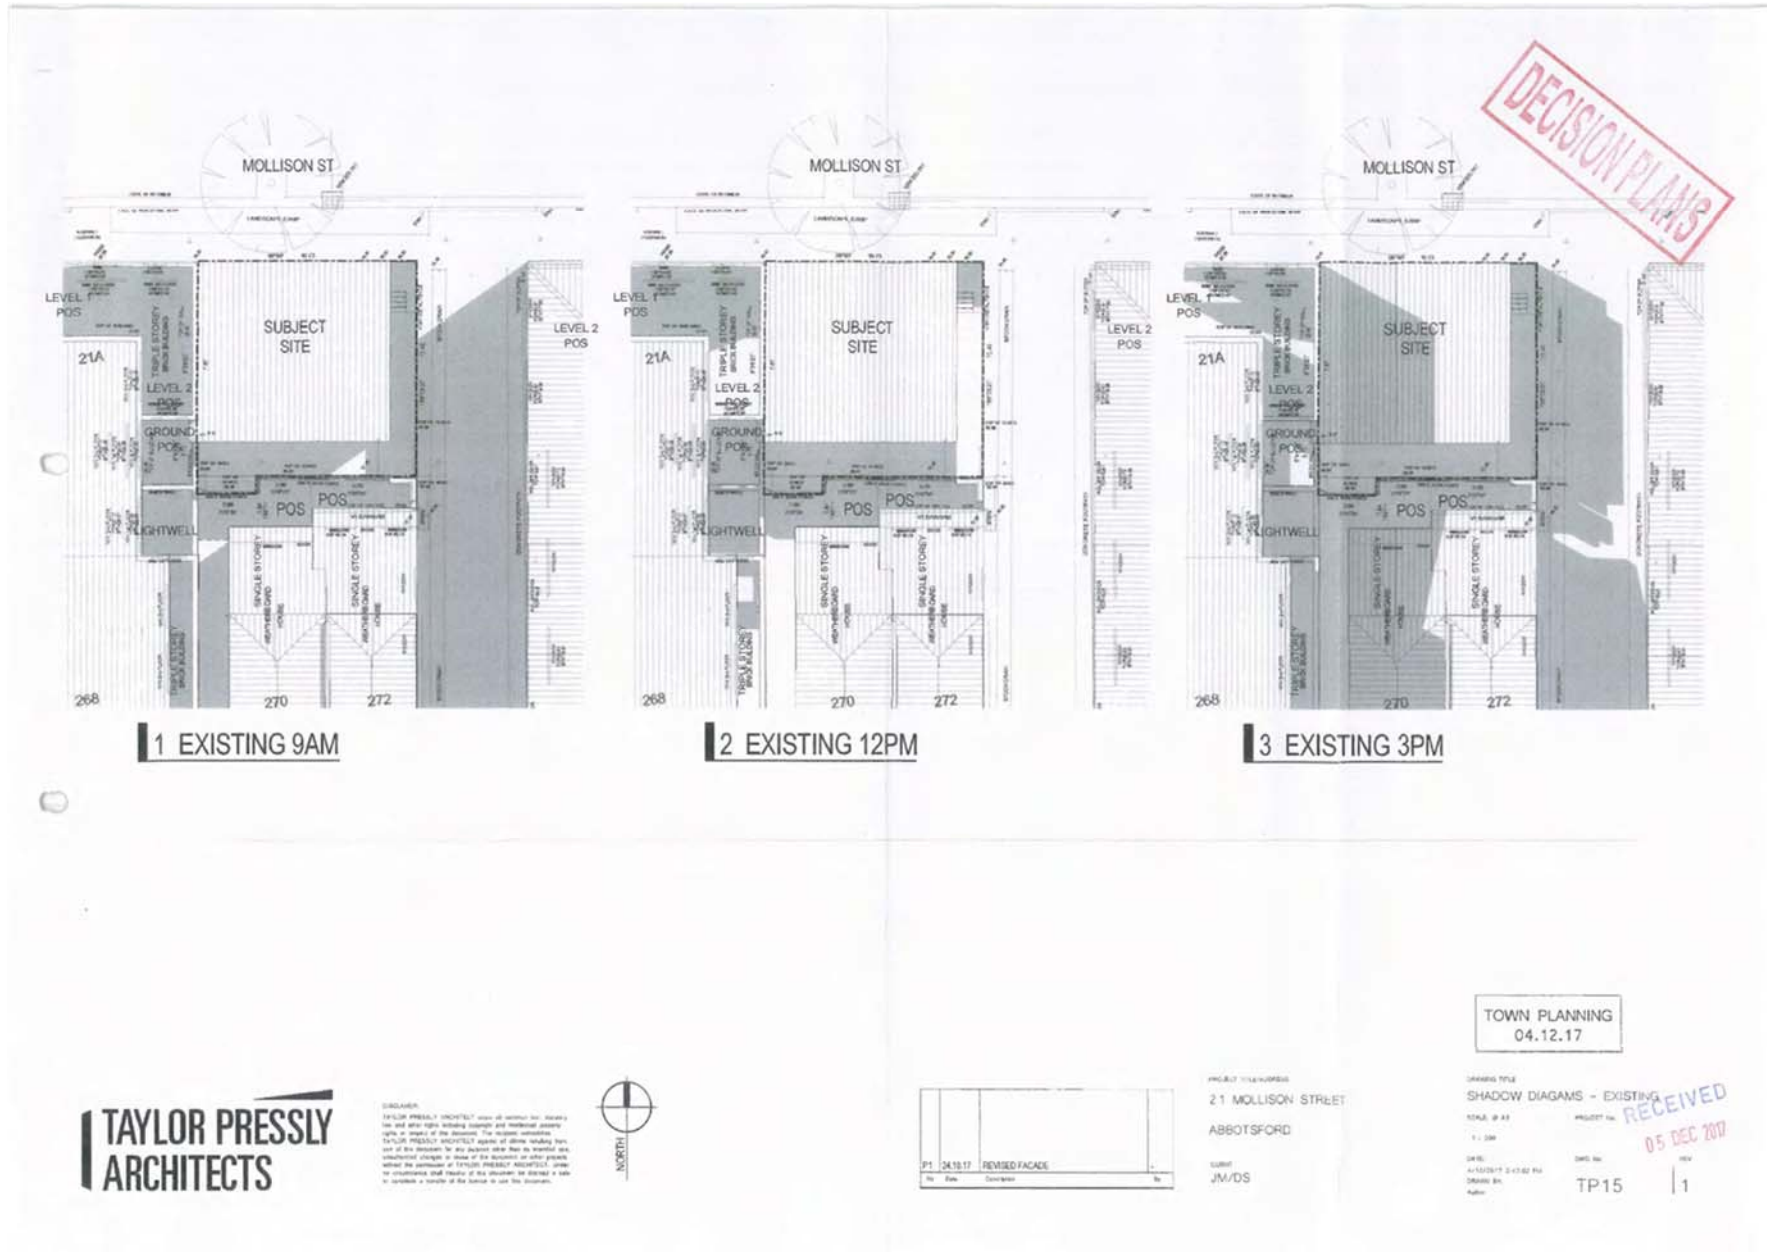

Attachment 2 - PLN16/0046 - 21 Mollison Street Abbotsford - Decision Plans

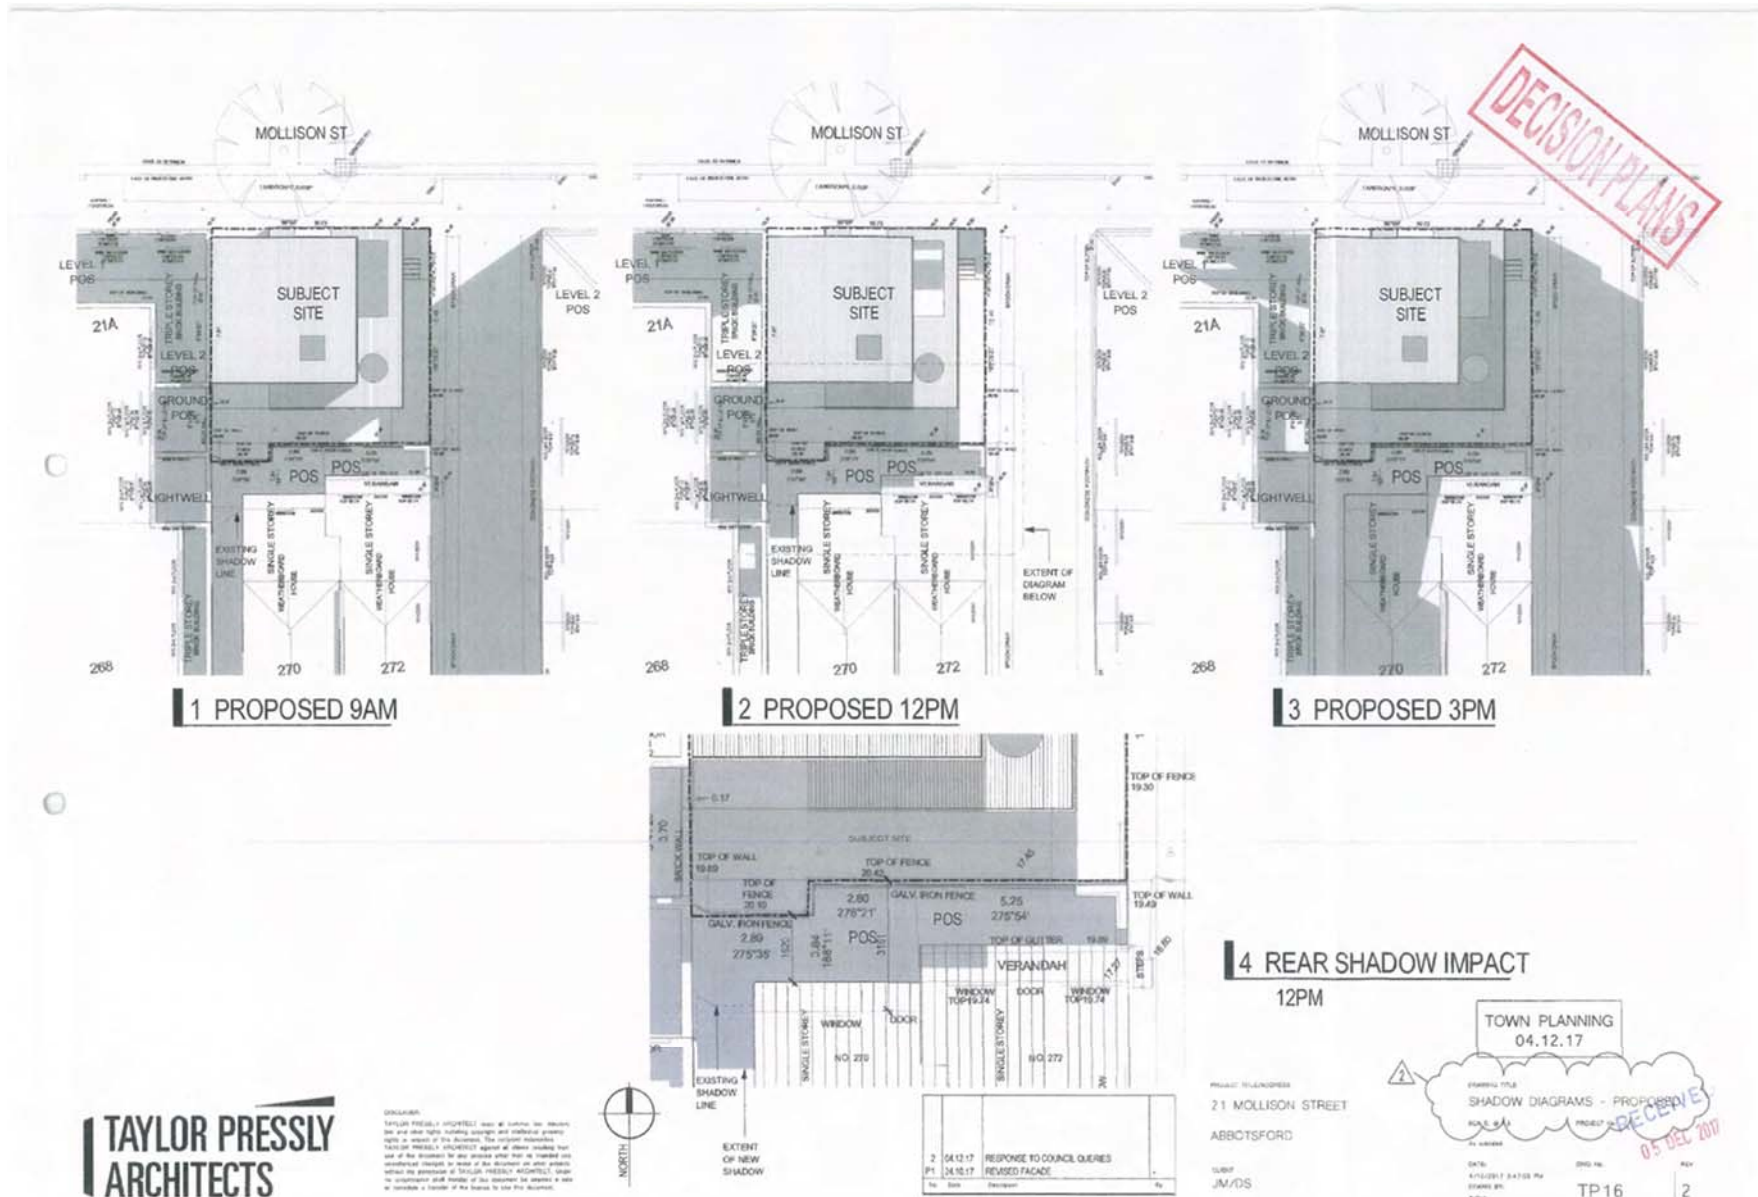


Attachment 2 - PLN16/0046 - 21 Mollison Street Abbotsford - Decision Plans



Attachment 2 - PLN16/0046 - 21 Mollison Street Abbotsford - Decision Plans

Elevation

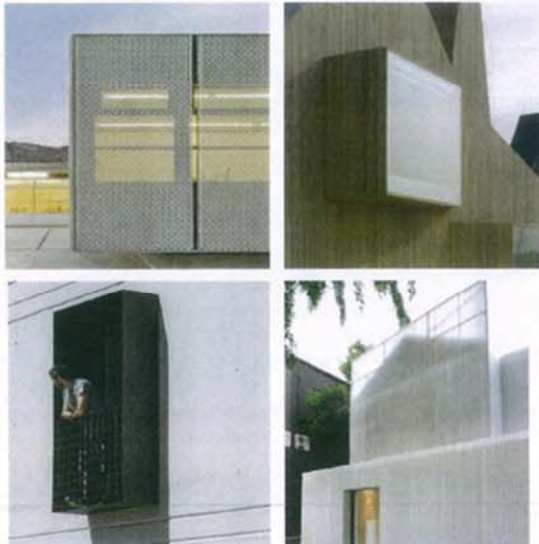

ARTIST IMPRESSION -
DESIGN MAY VARY FROM TOWN PLANNING DRAWINGS

Project: 1730 | MOLLISON ST | TP DESIGN RESPONSE | 171024

**TAYLOR PRESSLY
ARCHITECTS**
RECEIVED
15 DEC 2017

Attachment 2 - PLN16/0046 - 21 Mollison Street Abbotsford - Decision Plans




Attachment 2 - PLN16/0046 - 21 Mollison Street Abbotsford - Decision Plans



Attachment 2 - PLN16/0046 - 21 Mollison Street Abbotsford - Decision Plans

Metal Screen - Outside

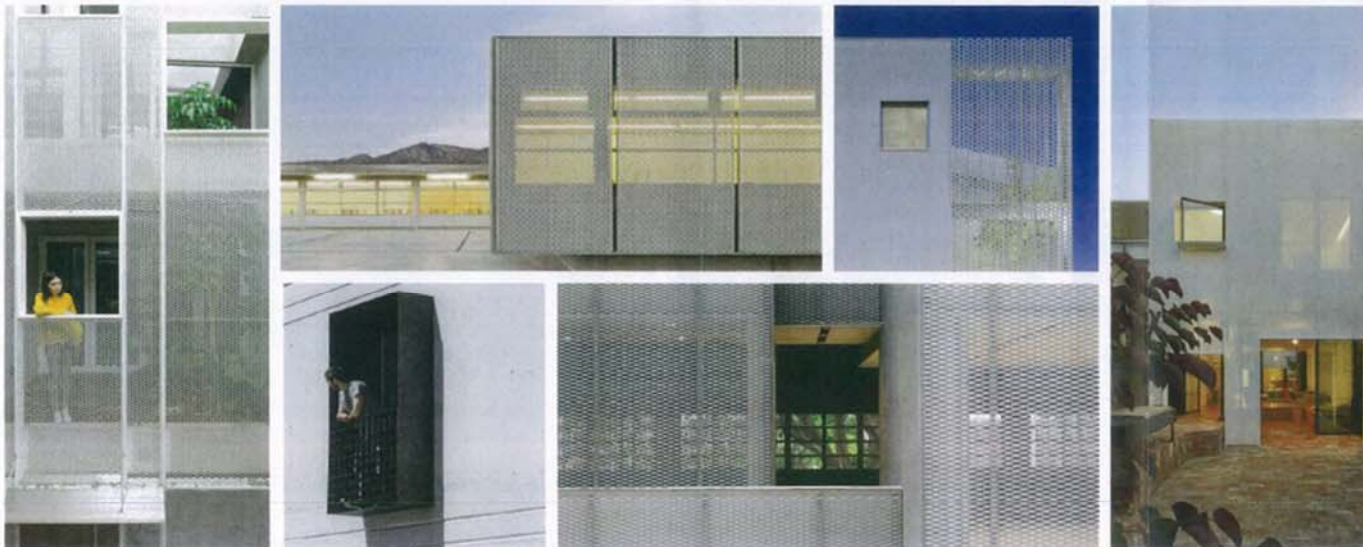


Project: 1730 | MOLLISON ST | TP DESIGN RESPONSE | 171024

**TAYLOR PRESSLY
ARCHITECTS**
RECEIVED
05 DEC 2017

Attachment 2 - PLN16/0046 - 21 Mollison Street Abbotsford - Decision Plans

Metal Screen - Inside

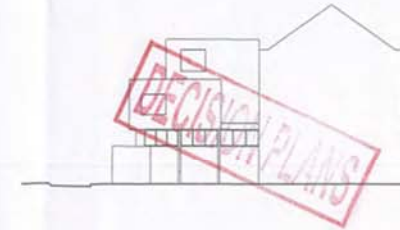

Project: 1730 | MOLLISON ST | TP DESIGN RESPONSE | 171024

**TAYLOR PRESSLY
ARCHITECTS**
RECEIVED
05 DEC 2017

Attachment 2 - PLN16/0046 - 21 Mollison Street Abbotsford - Decision Plans

The Terrace



Project: 1730 | MOLLISON ST | TP DESIGN RESPONSE | 171024

**TAYLOR PRESSLY
ARCHITECTS**

RECEIVED
05 DEC 2017