


Attachment 1 - PLN16/0365.02 - 37 - 39 Stewart Street Richmond, Site Location Map

SUBJECT LAND: 37 – 39 Stewart Street Richmond

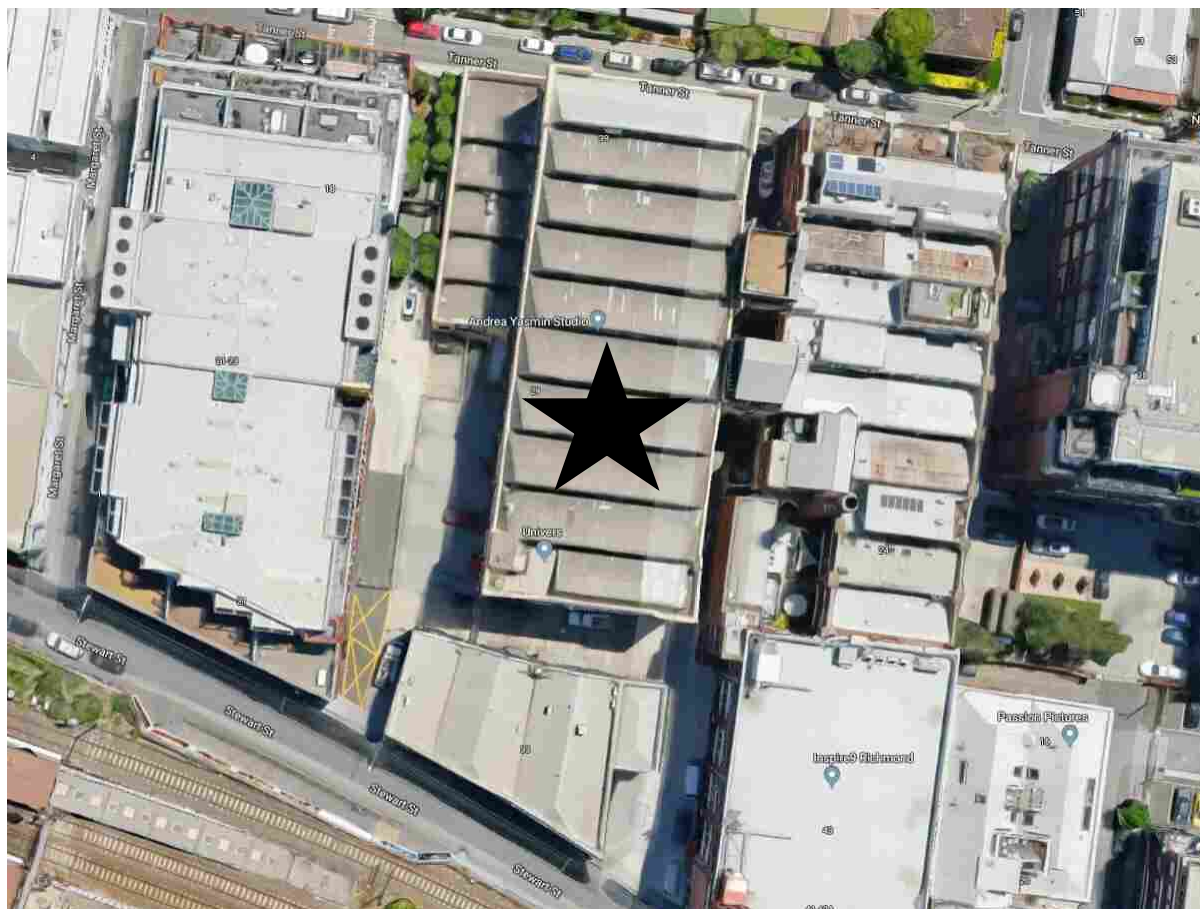

↑ North

★ Subject Site

Attachment 2 - PLN16/0365.02 - 37 -39 Stewart Street Rihcmond, Decision Plans

Address
2 LEVEL
29 STEWART STREET
RICHMOND VIC

Project Name
PROPOSED AIR MECHANICAL PLATFORM

Drawing #
02

Rev #
03


Date
11.07.2018

Scale
Scale 1:100 @ A1

DESIGN DEVELOPMENT




PROPOSED EAST ELEVATION

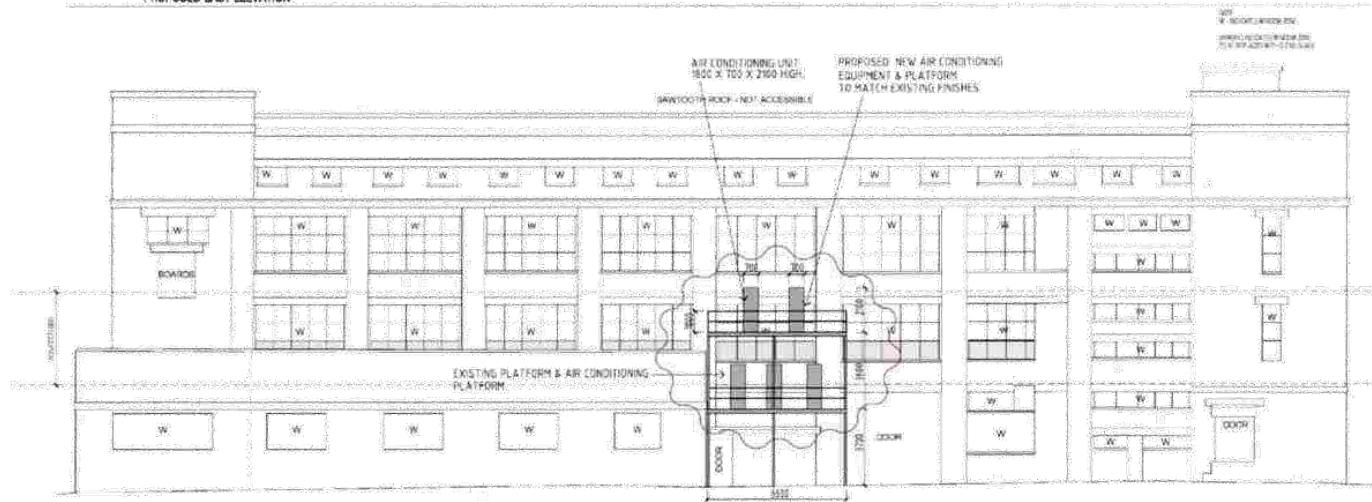

PROPOSED WEST ELEVATION

one2one
OFFICE INTERIORS

Attachment 2 - PLN16/0365.02 - 37 -39 Stewart Street Rihcmond, Decision Plans

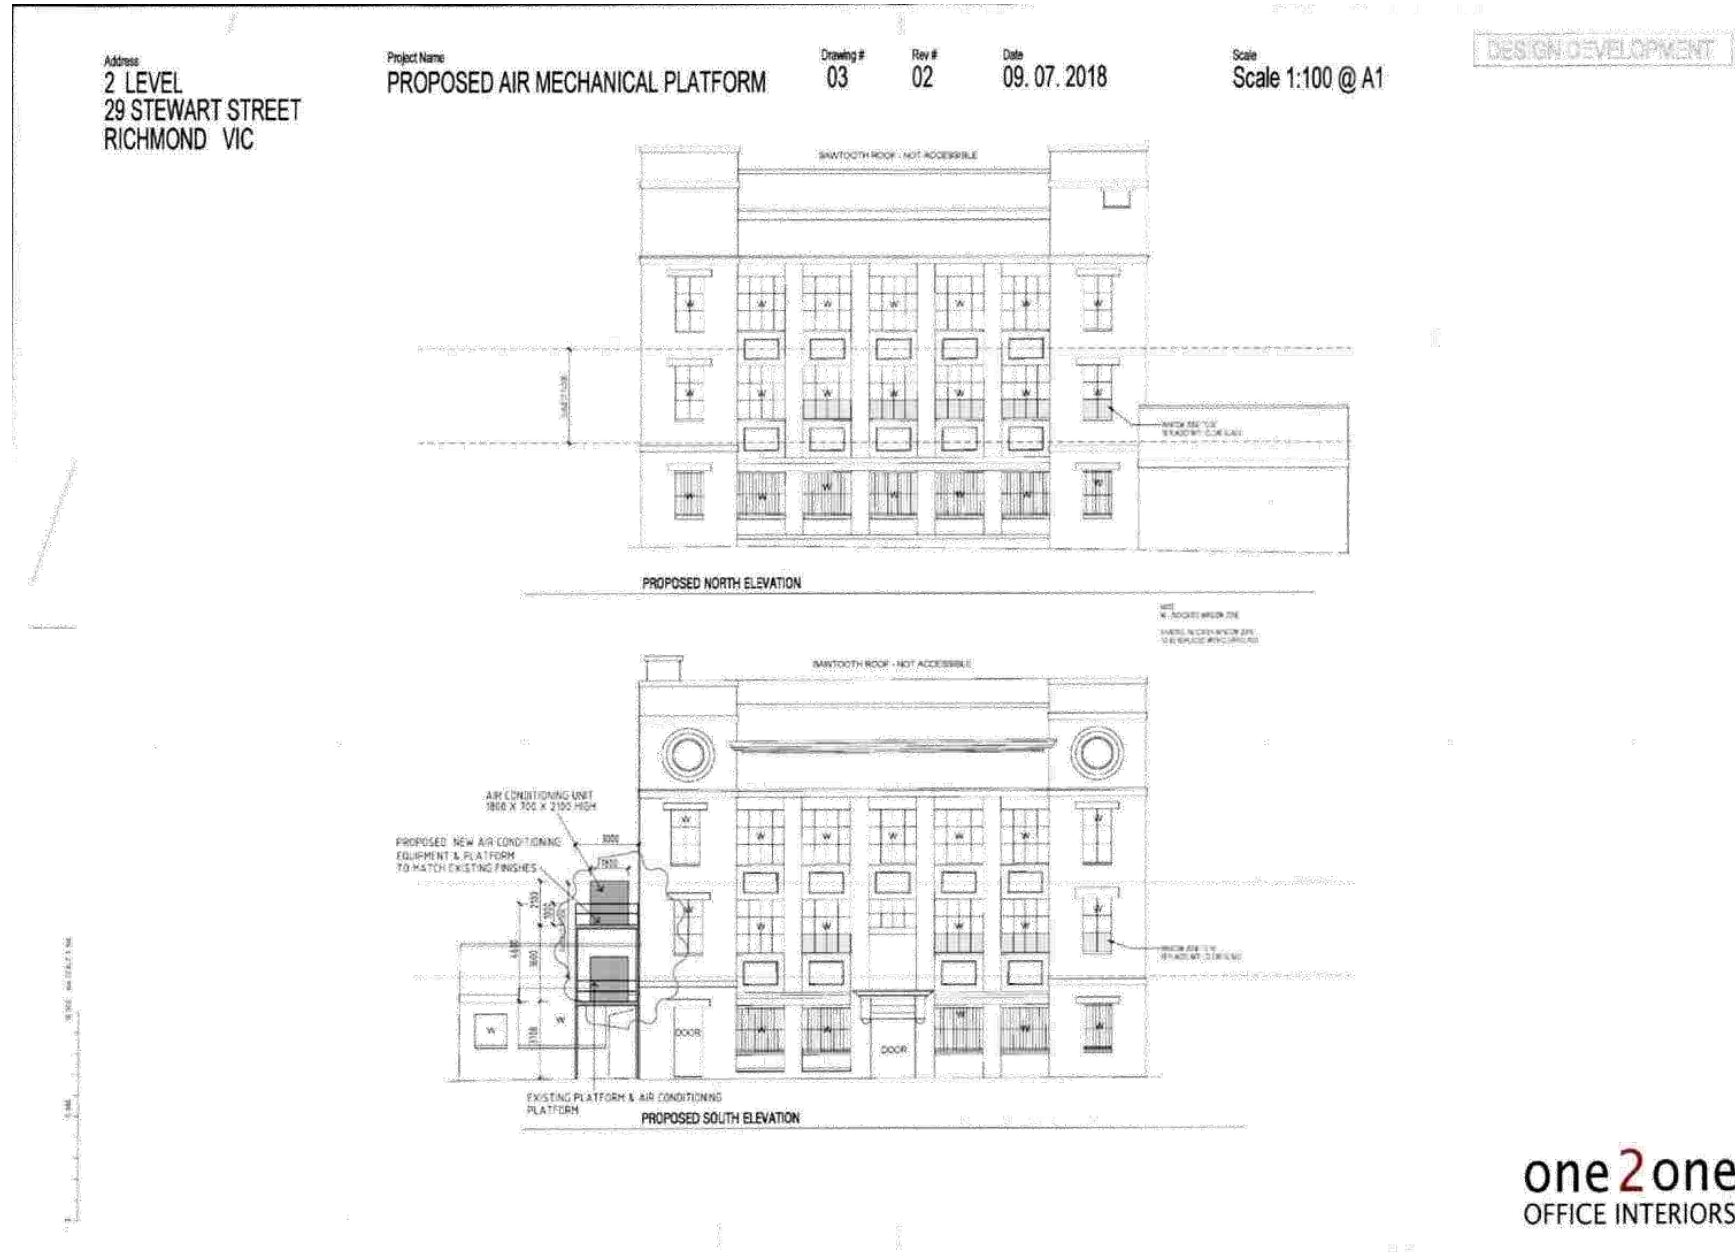

Attachment 2 - PLN16/0365.02 - 37 -39 Stewart Street Rihcmond, Decision Plans

