



MATERIALS LEGEND

- BM
Bluestone Module
- ASP
Asphalt Pavement
- BP
Bluestone Paving
- GB1
Mulched Garden Bed
- GB2
Raised Garden Planter
- BK
Bluestone Kerb & Channel

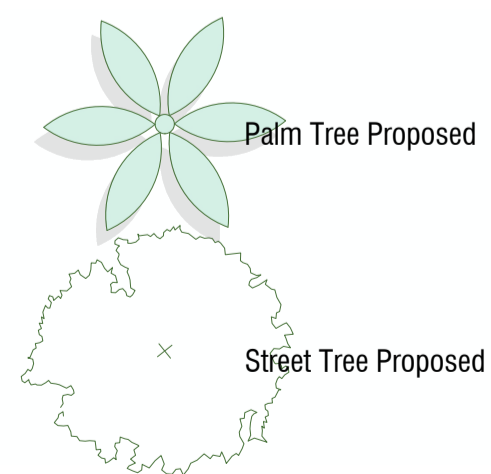

NO.	DATE:	DESCRIPTION:	BY:	CHK:
01	05 12 2019	Issued for Information	cs	sk

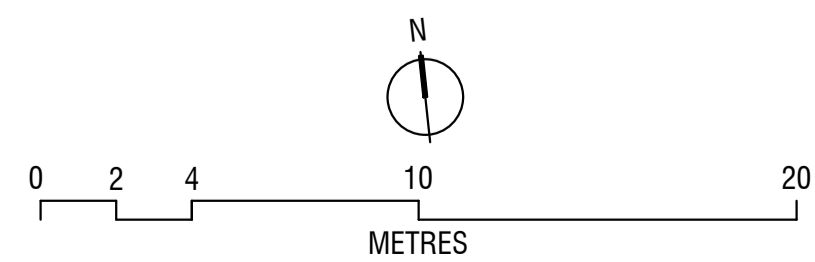

Project Design:
SITE | OFFICE
 © Site Office Pty Ltd 18 Lincoln Street Brunswick East VIC 3057 Australia Ph 9384 6934 Web www.siteoffice.com.au

Client: City of Yarra
 Date: 05.12.2019
 Drawing Scale: 1:200 (A1) 1:400 (A3)

Drawing Title: **ISSUED FOR INFORMATION**
 Landscape Concept Plan
RICHMOND TOWN HALL

Drawing Revision: **01**
 Drawing Number: **SD116**