


### Material Legend

EF-01	BRICK (APRICOT)	EF-10	METAL PLATE (GREEN POWDERCOAT)
EF-02	BREEZEBLOCK PATTERN CONCRETE	EF-11	METAL PLATE (TERRACOTTA POWDERCOAT)
EF-03	BREEZEBLOCK (CONCRETE)	EF-12	METAL PLATE (CHARCOAL POWDERCOAT)
EF-04	CONCRETE (IN-SITU)	EF-13	METAL LOUVRE (WHITE)
EF-05	CONCRETE (BOARDMARKED)	EF-14	MOSAIC TILES (GREEN)
EF-06	CONCRETE (PRE-CAST)	EF-15	TERRACOTTA-COLOURED BAGUETTE PANELS
EF-07	COLOUR BACKED GLASS (DARK)	EF-16	TERRACOTTA-COLOURED BAGUETTE SCREEN
EF-08	GLAZING (CLEAR)	EF-17	COLOUR BACKED GLASS (TERRACOTTA-COLOURED)
EF-09	MOSAIC TILE (TERRACOTTA)	EF-18	STAINED PRE-CAST CONCRETE
		EF-19	METAL (CHARCOAL POWDERCOAT) FENCE, PATTERN TO MATCH BREEZEBLOCKS, MAX. 25% TRANSPARENCY

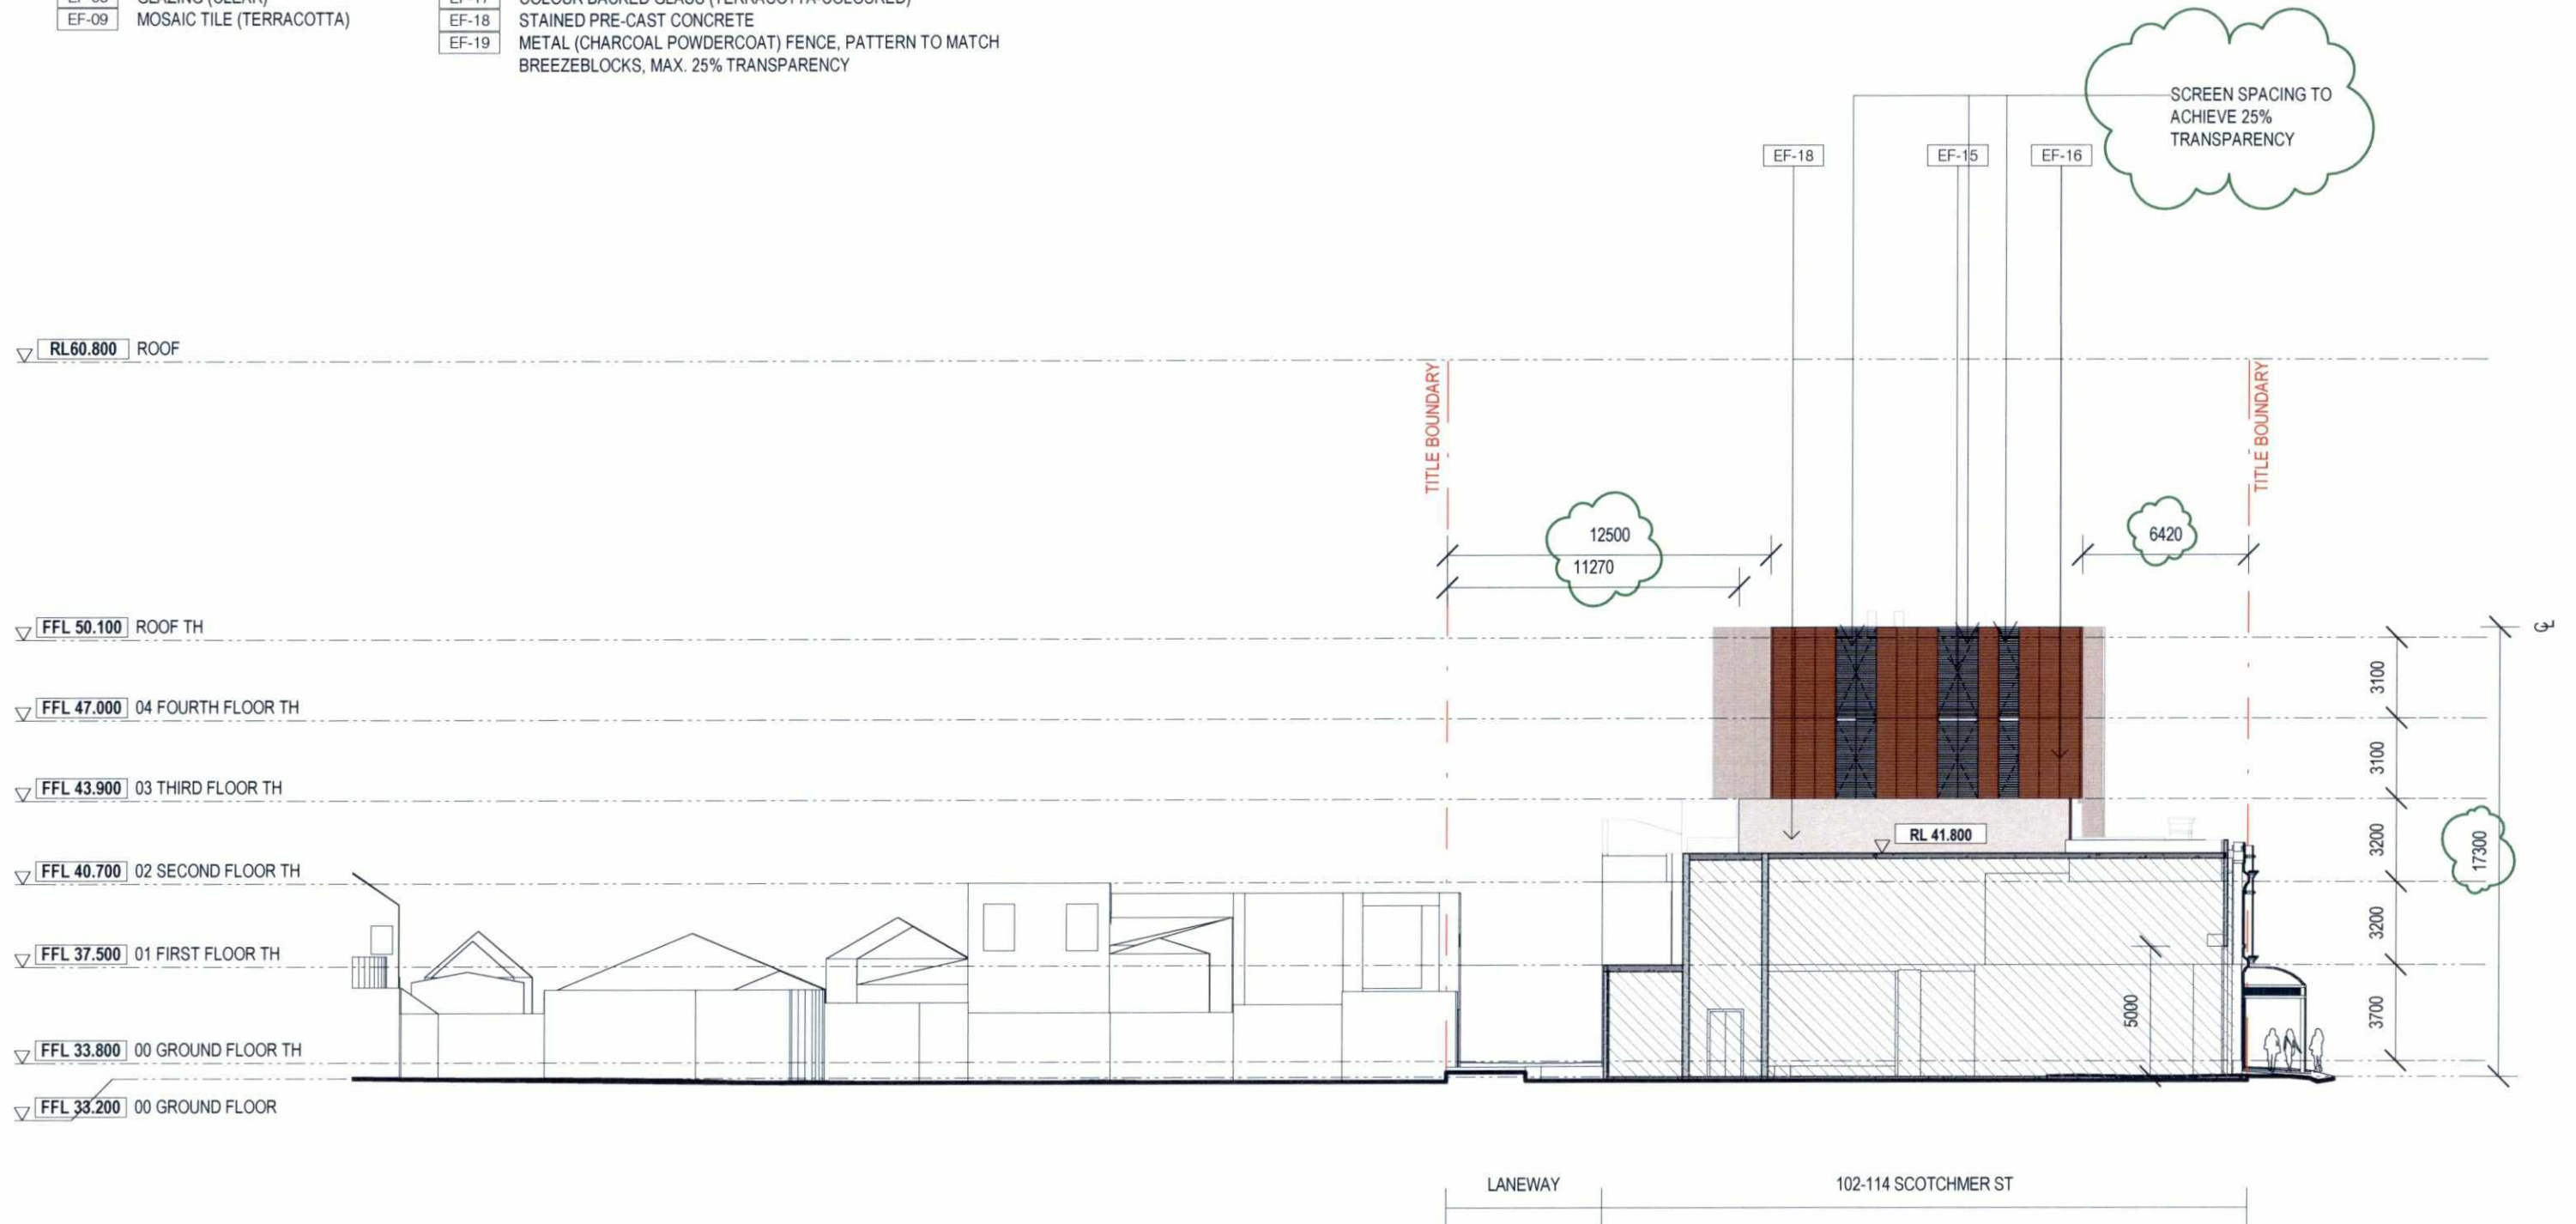



### Material Legend


EF-01	BRICK (APRICOT)	EF-10	METAL PLATE (GREEN POWDERCOAT)
EF-02	BREEZEBLOCK PATTERN CONCRETE	EF-11	METAL PLATE (TERRACOTTA POWDERCOAT)
EF-03	BREEZEBLOCK (CONCRETE)	EF-12	METAL PLATE (CHARCOAL POWDERCOAT)
EF-04	CONCRETE (IN-SITU)	EF-13	METAL LOUVRE (WHITE)
EF-05	CONCRETE (BOARDMARKED)	EF-14	MOSAIC TILES (GREEN)
EF-06	CONCRETE (PRE-CAST)	EF-15	TERRACOTTA-COLOURED BAGUETTE PANELS
EF-07	COLOUR BACKED GLASS (DARK)	EF-16	TERRACOTTA-COLOURED BAGUETTE SCREEN
EF-08	GLAZING (CLEAR)	EF-17	COLOUR BACKED GLASS (TERRACOTTA-COLOURED)
EF-09	MOSAIC TILE (TERRACOTTA)	EF-18	STAINED PRE-CAST CONCRETE
		EF-19	METAL (CHARCOAL POWDERCOAT) FENCE, PATTERN TO MATCH BREEZEBLOCKS, MAX. 25% TRANSPARENCY







### Material Legend

EF-01	BRICK (APRICOT)	EF-10	METAL PLATE (GREEN POWDERCOAT)
EF-02	BREEZEBLOCK PATTERN CONCRETE	EF-11	METAL PLATE (TERRACOTTA POWDERCOAT)
EF-03	BREEZEBLOCK (CONCRETE)	EF-12	METAL PLATE (CHARCOAL POWDERCOAT)
EF-04	CONCRETE (IN-SITU)	EF-13	METAL LOUVRE (WHITE)
EF-05	CONCRETE (BOARDMARKED)	EF-14	MOSAIC TILES (GREEN)
EF-06	CONCRETE (PRE-CAST)	EF-15	TERRACOTTA-COLOURED BAGUETTE PANELS
EF-07	COLOUR BACKED GLASS (DARK)	EF-16	TERRACOTTA-COLOURED BAGUETTE SCREEN
EF-08	GLAZING (CLEAR)	EF-17	COLOUR BACKED GLASS (TERRACOTTA-COLOURED)
EF-09	MOSAIC TILE (TERRACOTTA)	EF-18	STAINED PRE-CAST CONCRETE
		EF-19	METAL (CHARCOAL POWDERCOAT) FENCE, PATTERN TO MATCH BREEZEBLOCKS, MAX. 25% TRANSPARENCY

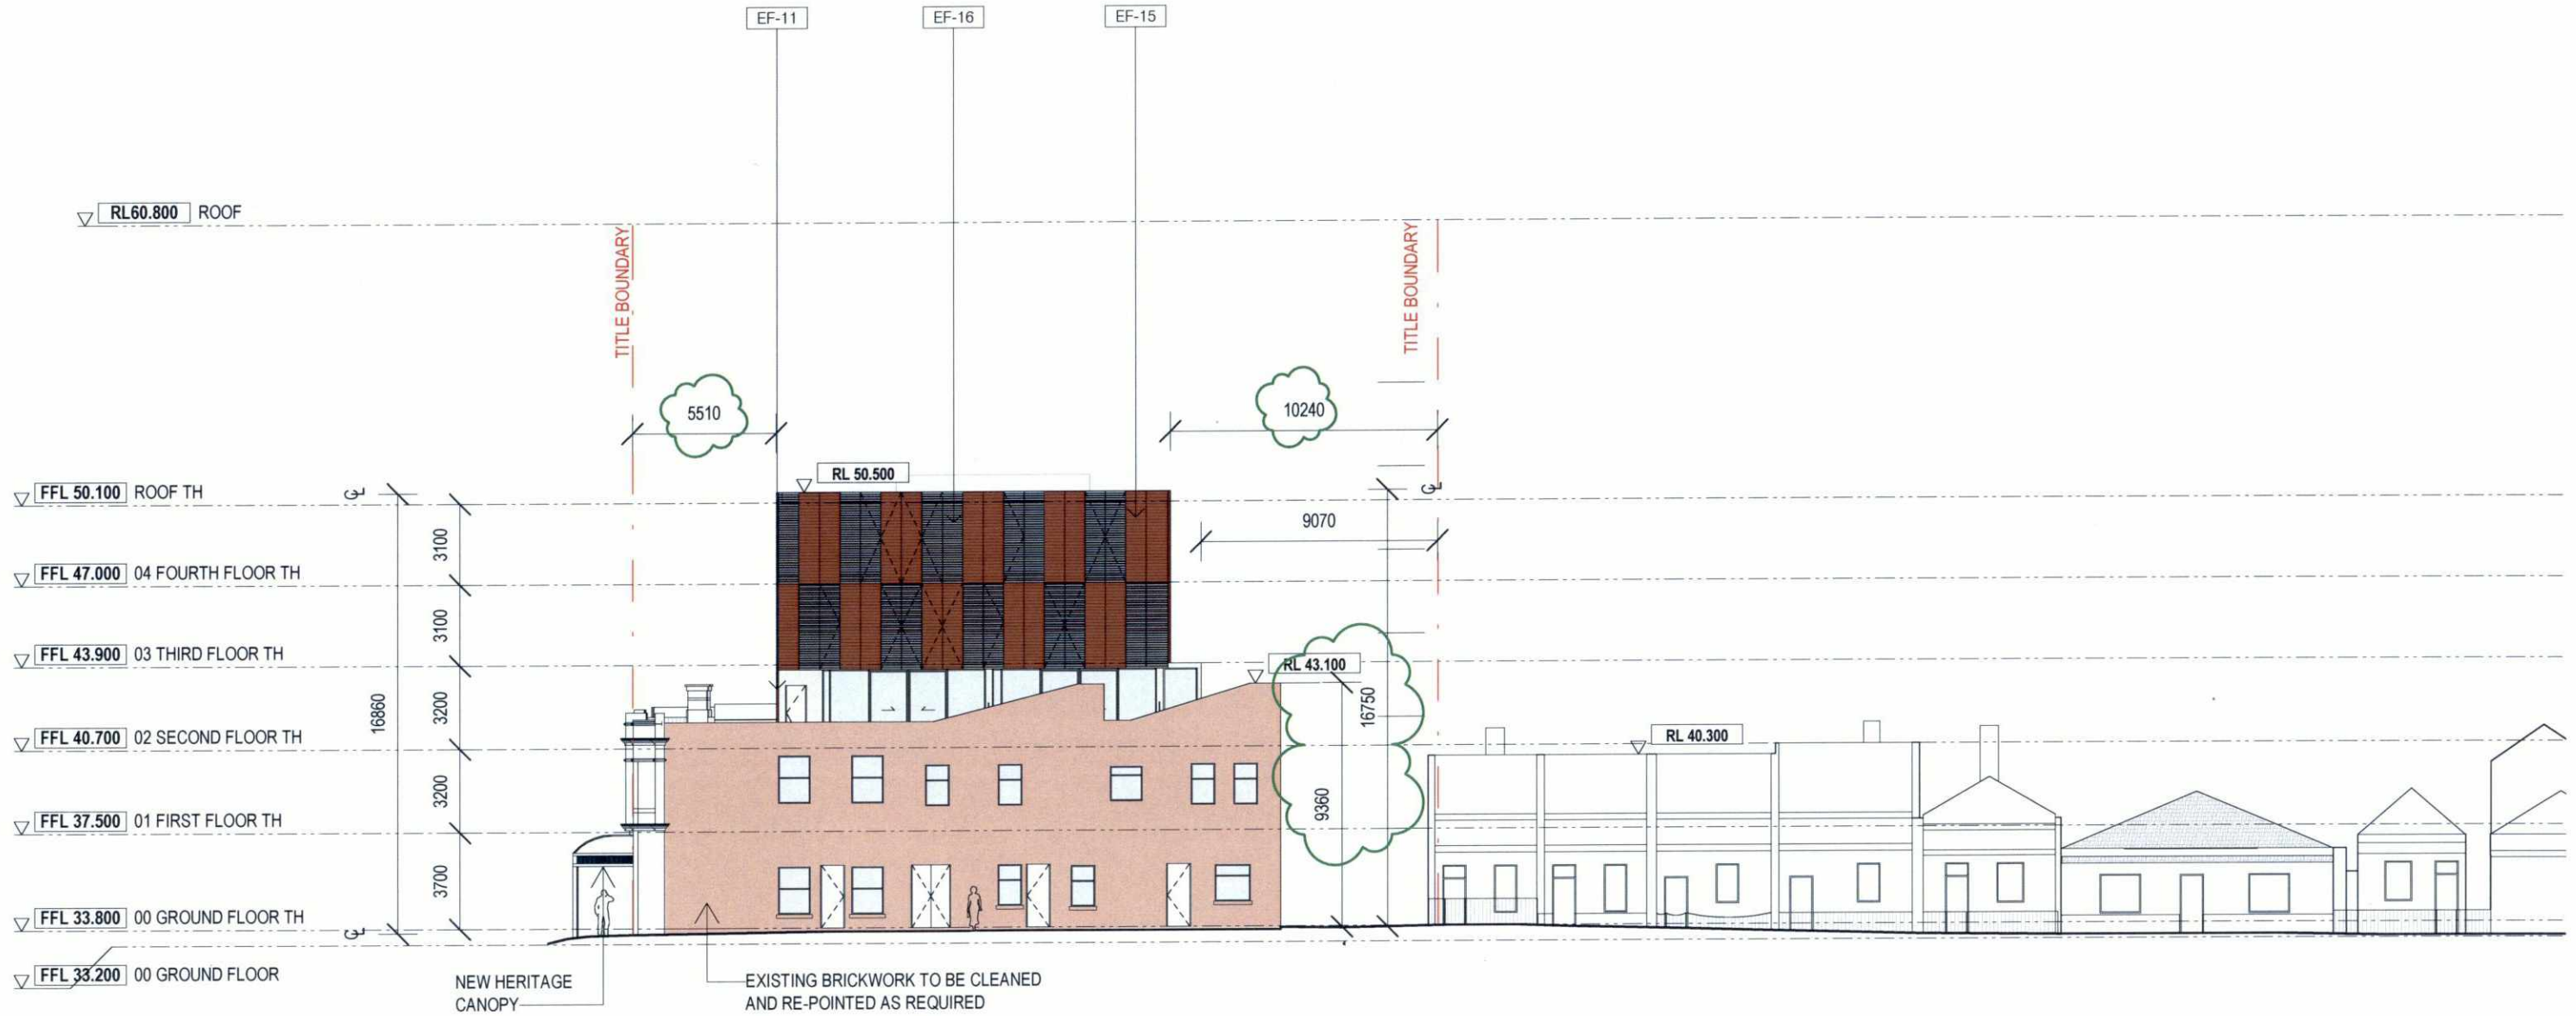



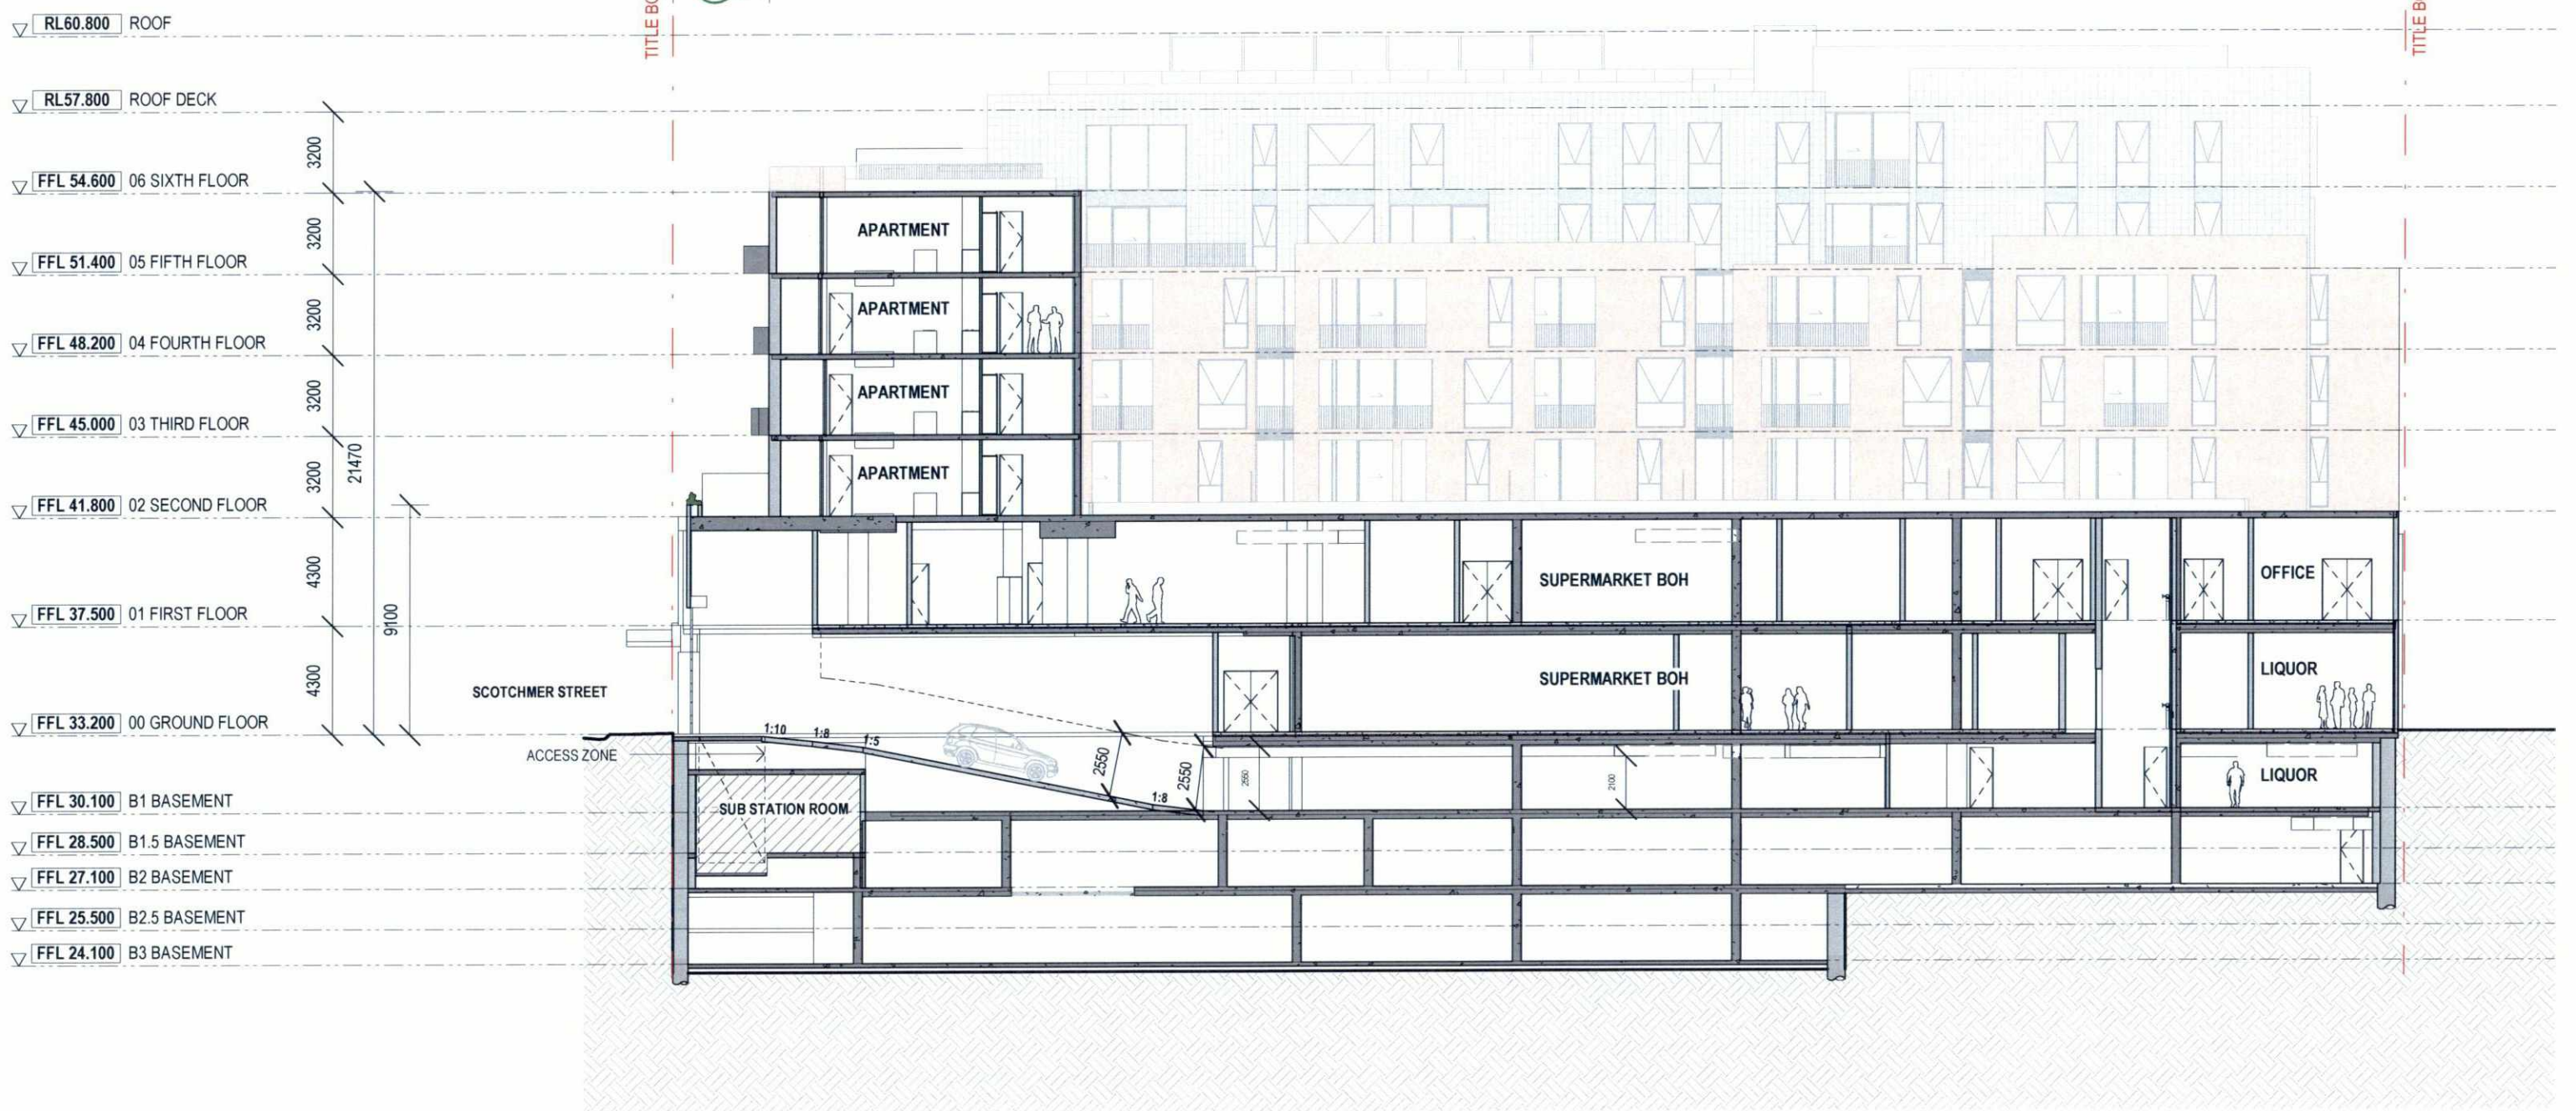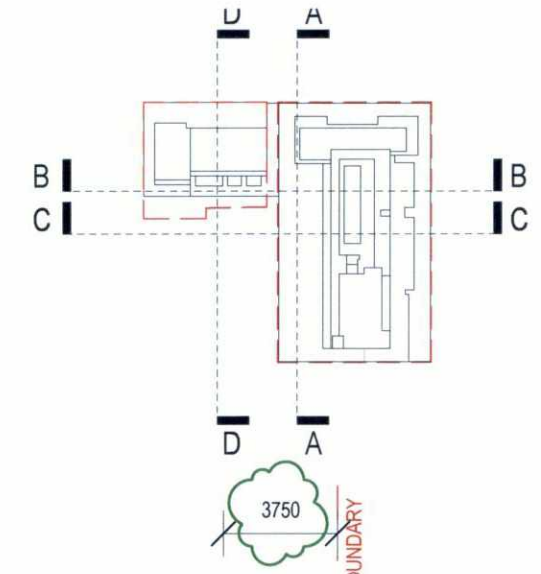

COPYRIGHT  
 Jackson Clements Burrows  
 Pty Ltd Architects  
 One Harwood Place Melbourne Vic 3000  
 T +613 9654 6227 jcba.com.au

REV	DATE	DESCRIPTION
00	18/12/18	TP ISSUE
01	18/02/19	AMENDED TP
02	14/05/19	RFI ISSUE

PROJECT #  
**18-038**  
 DATE  
**18/12/18**

SCALE  
 1:250  
 @A3

PROJECT  
**PIEDIMONTE'S SUPERMARKET**  
**27-45 BEST STREET FITZROY NORTH**  
 STATUS  
**TOWN PLANNING**

DRAWING TITLE  
**SECTION AA**  
 DRAWING NUMBER  
**A-TP3-100**

REVISION  
**02**


Jackson  
 Clements  
 Burrows  
 Architects












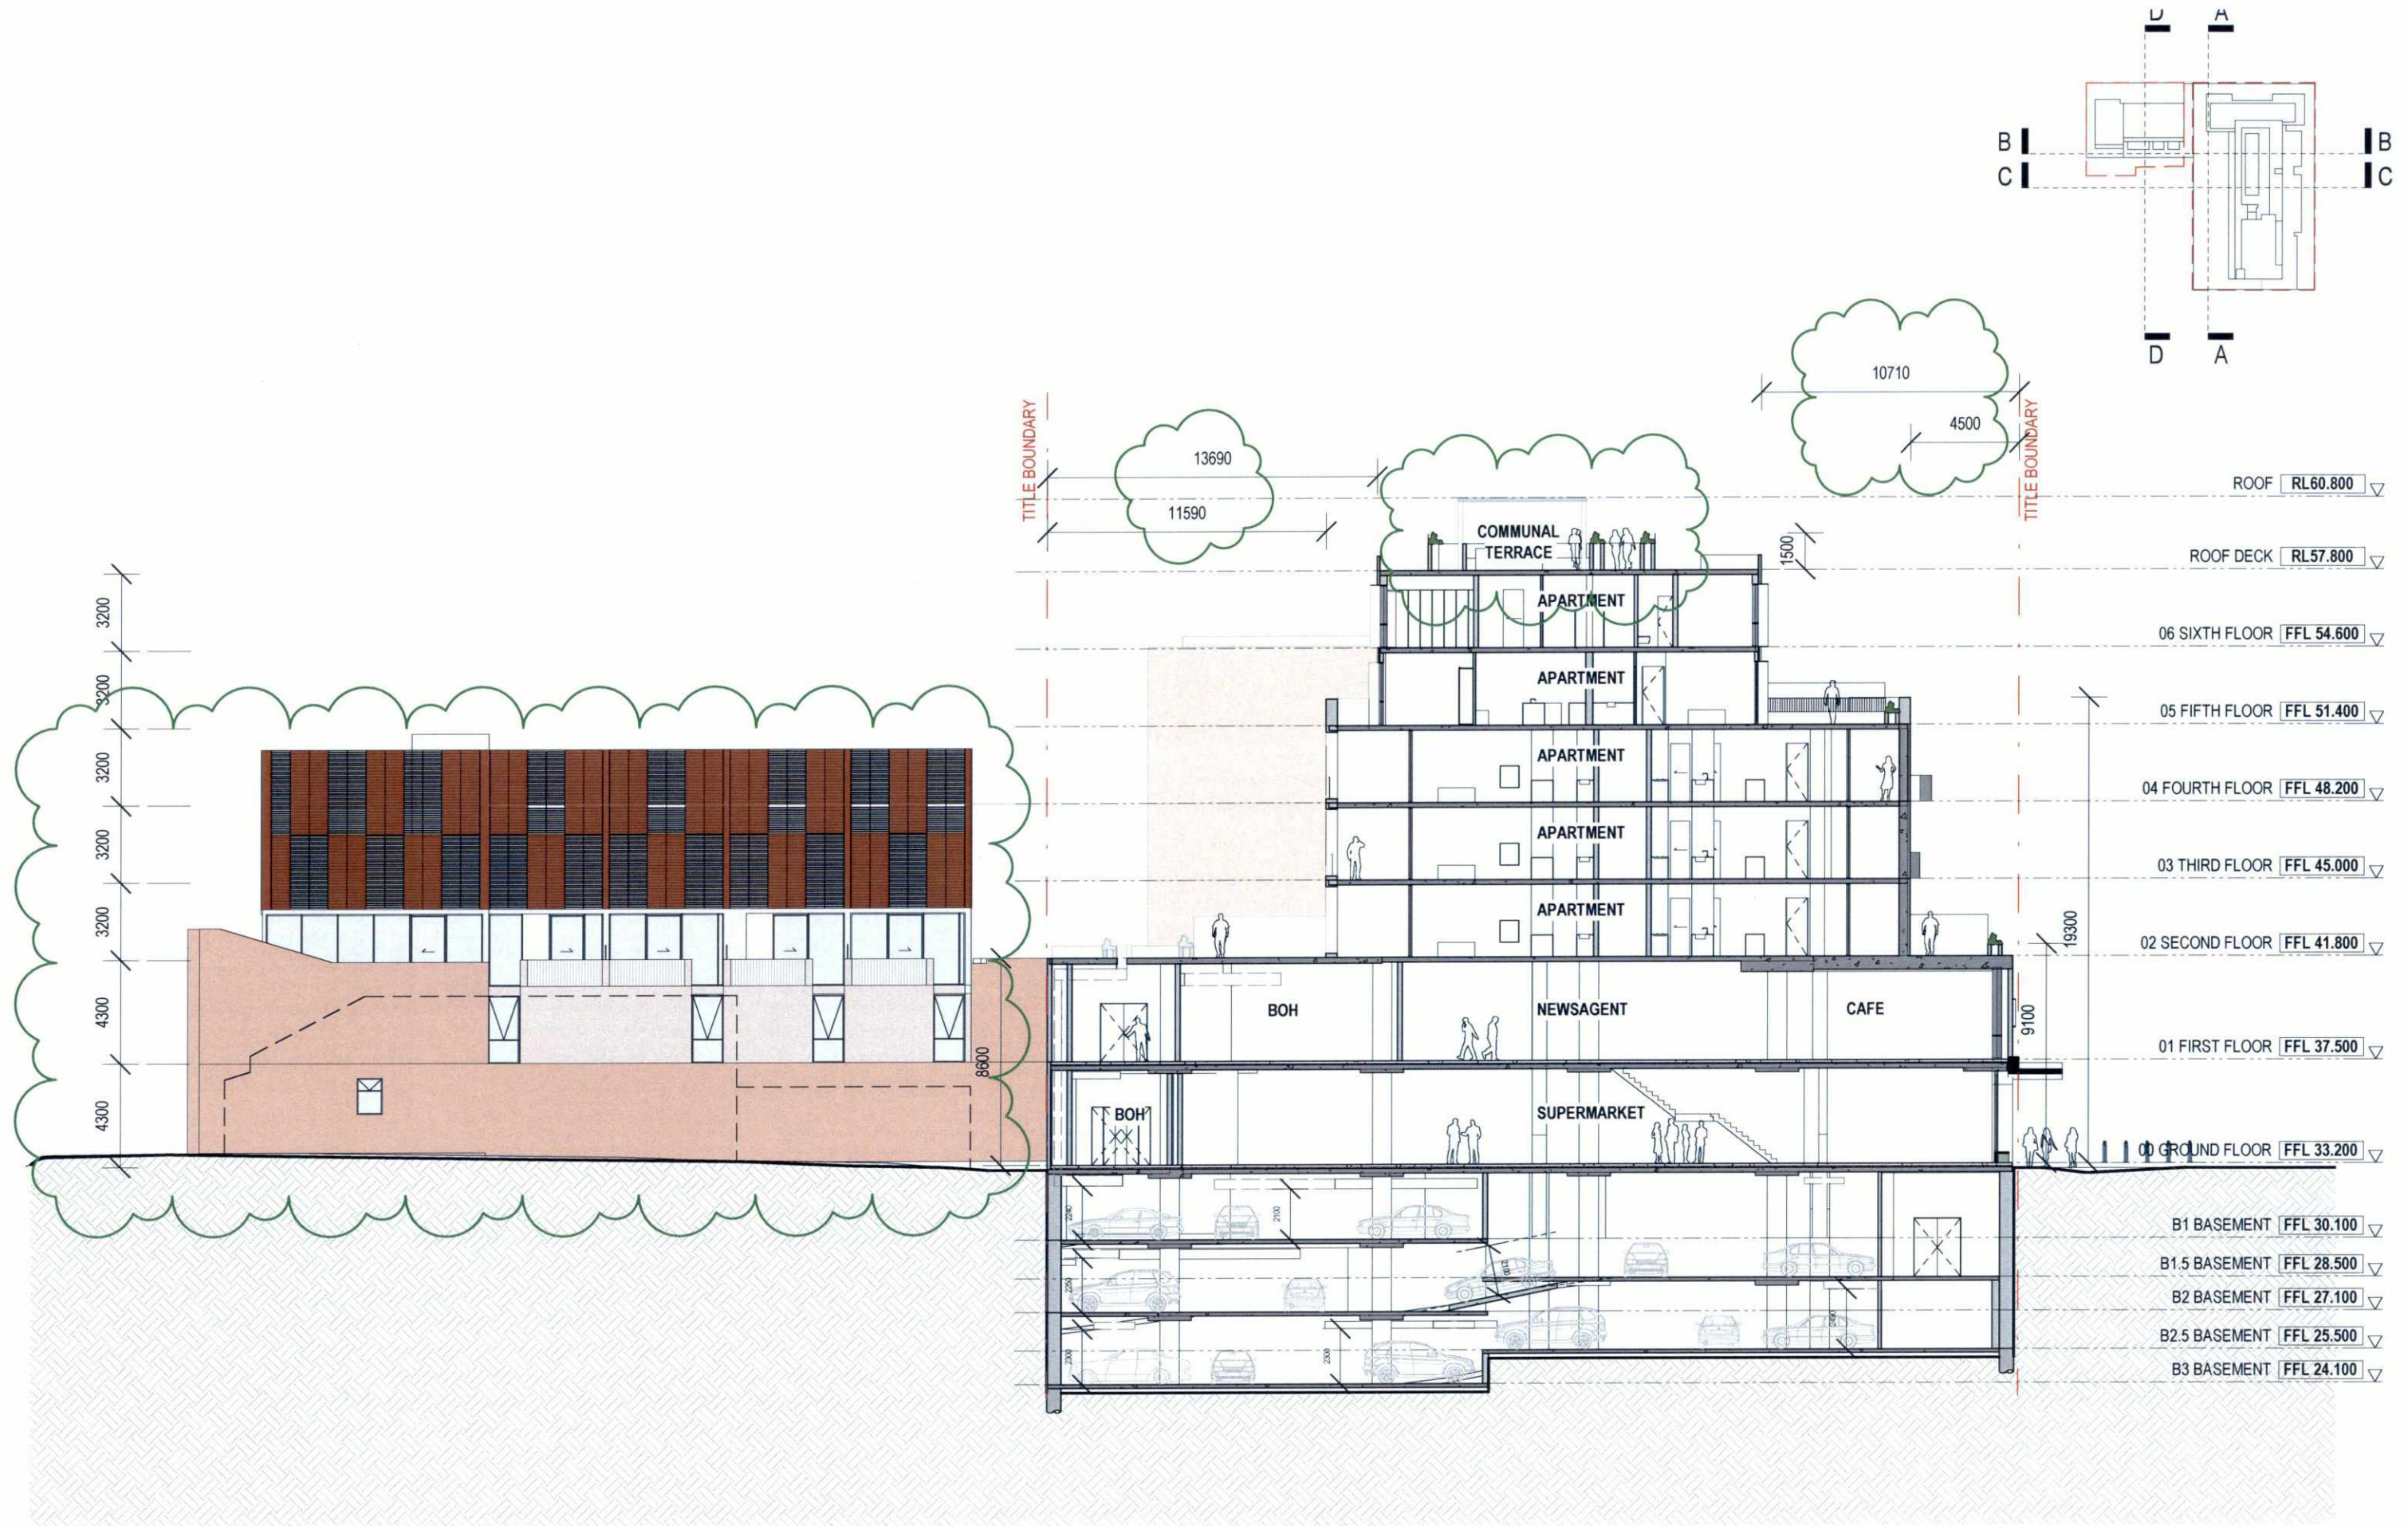




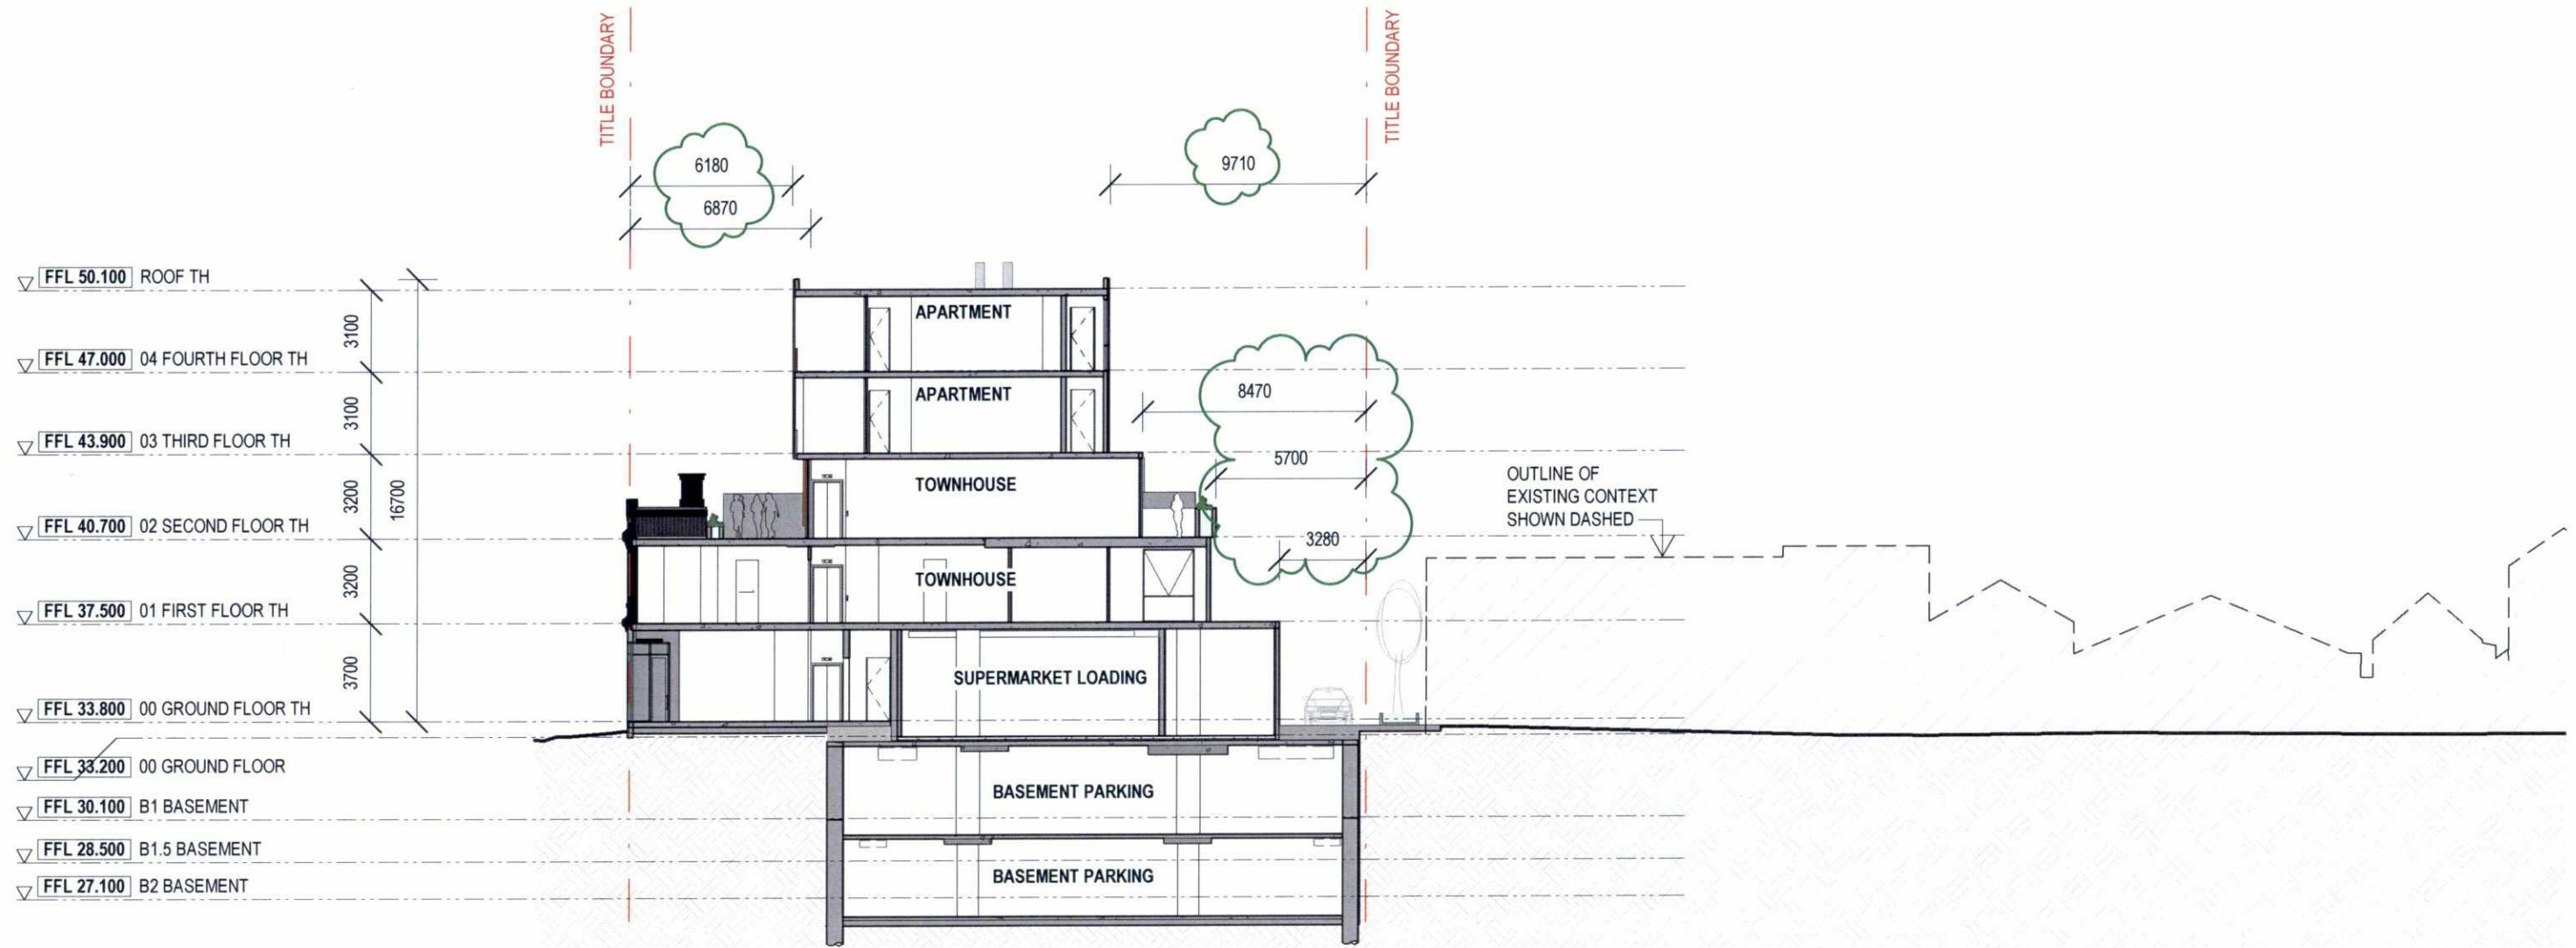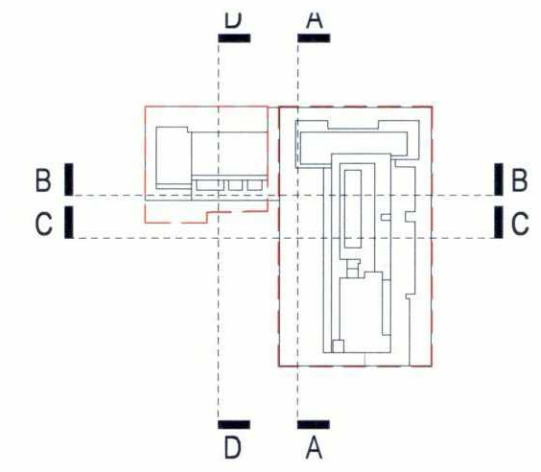

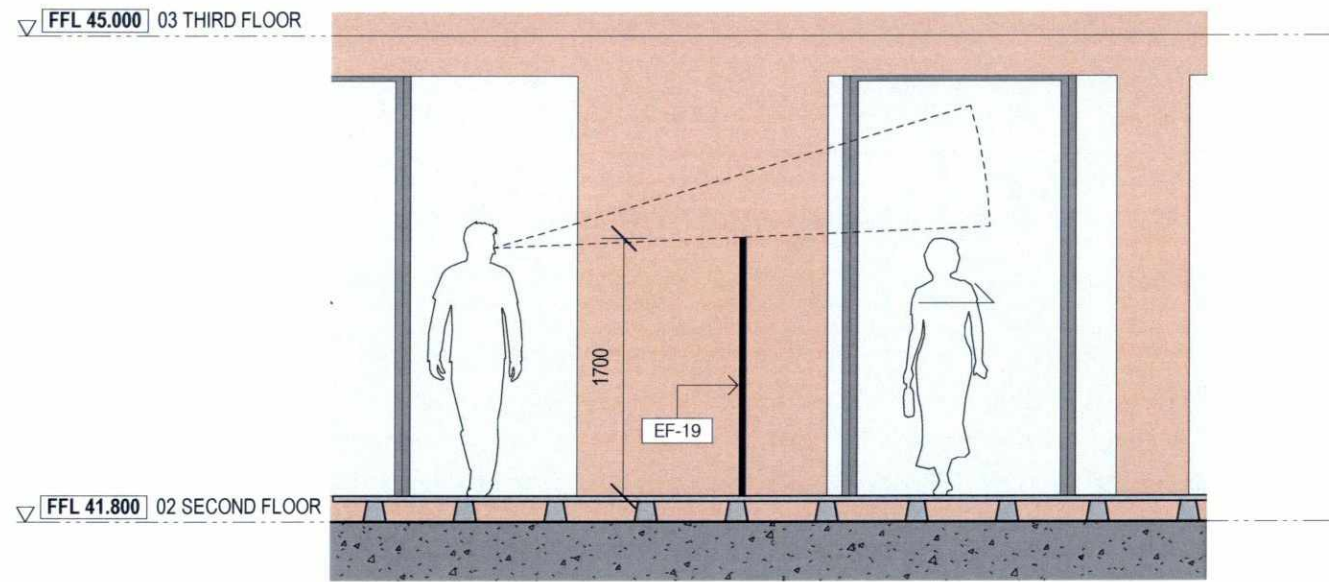

**2** TYPICAL TERRACE SCREEN SECTION  
A-TP4-101

1 : 50

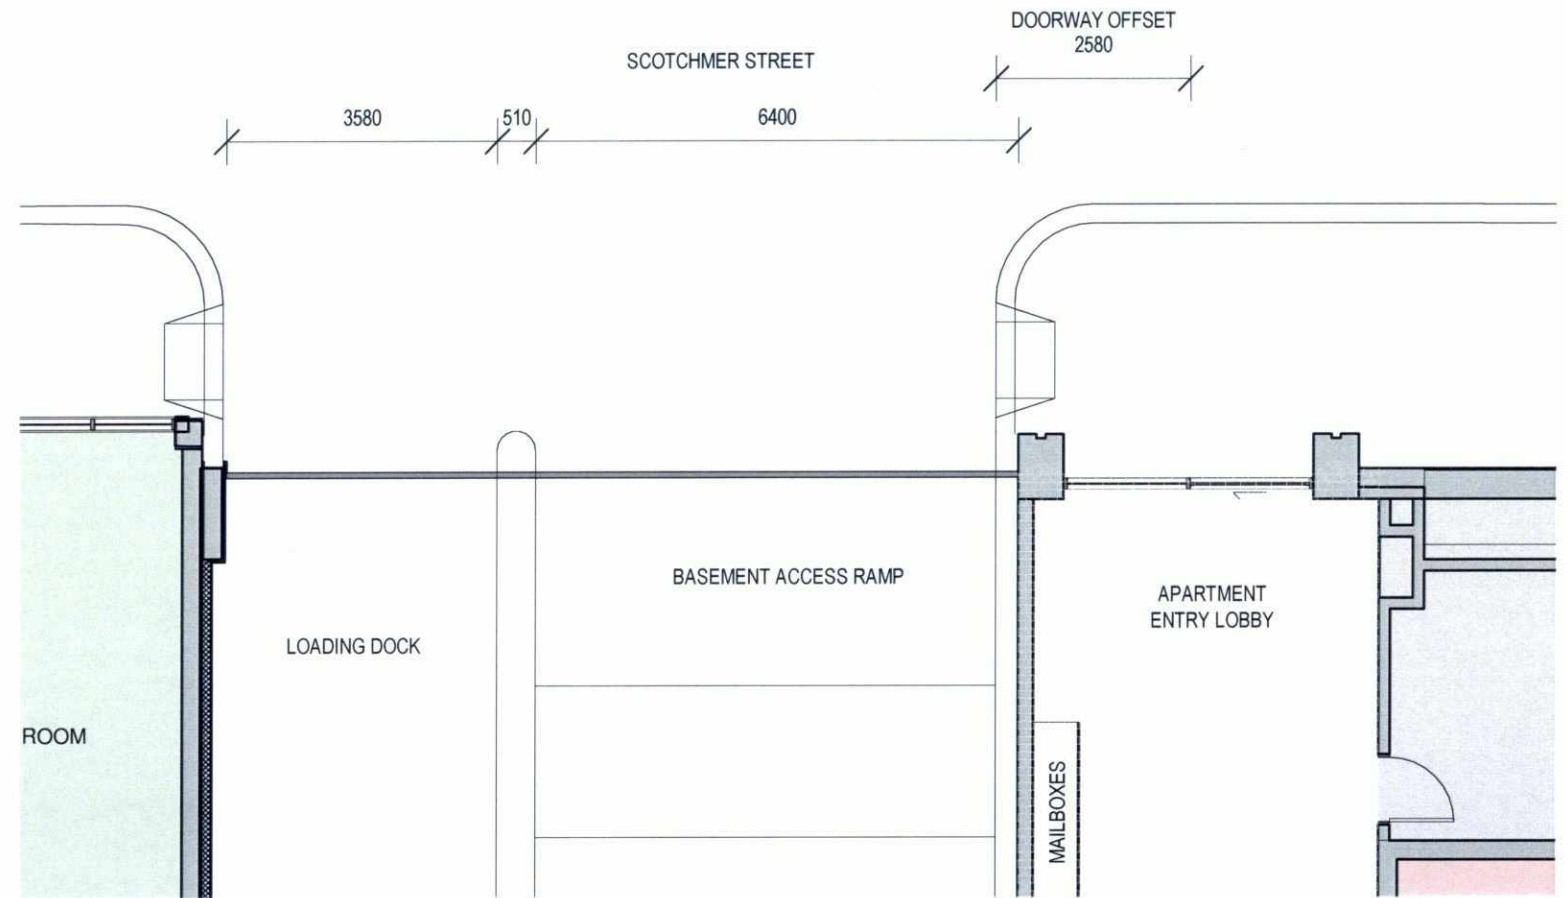

**1** KERB DETAIL  
A-TP4-101 LEVEL GROUND


1 : 100









EF-01 BRICK (APRICOT)

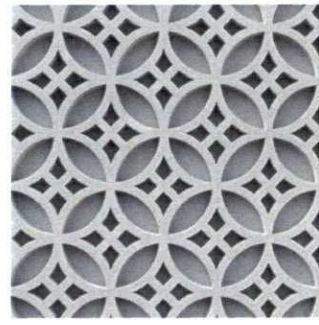


EF-02 BREEZEBLOCK-PATTERN PRE-CAST

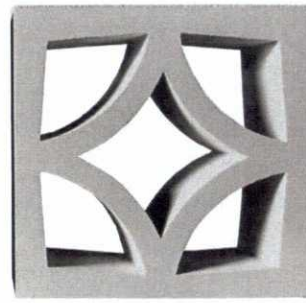


EF-03 BREEZEBLOCK (CONCRETE)

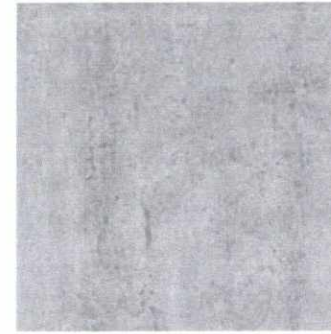


EF-04 CONCRETE (IN-SITU)

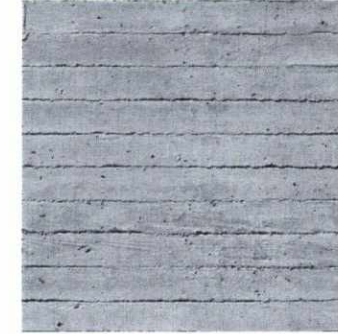

EF-05 CONCRETE (BOARDMARKED)

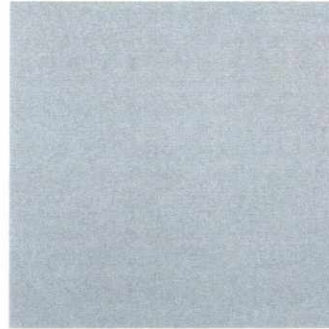


EF-06 CONCRETE (PRE-CAST)

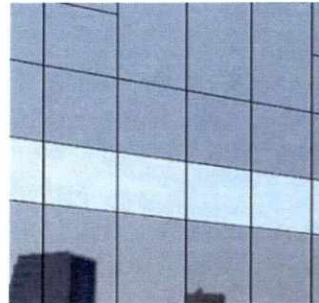


EF-07 COLOUR BACKED GLASS (DARK)




EF-08 CLEAR GLAZING

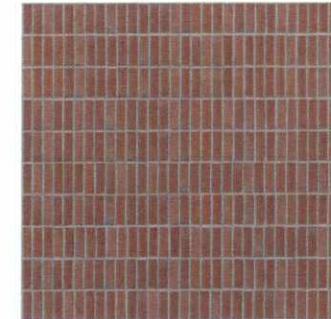


EF-09 MOSAIC TILE (TERRACOTTA)

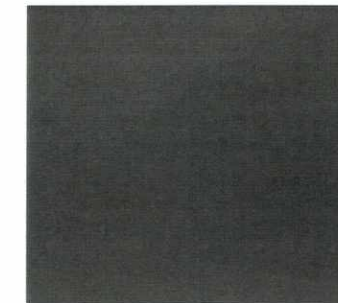

EF-10 METAL PLATE (GREEN POWDERCOAT)

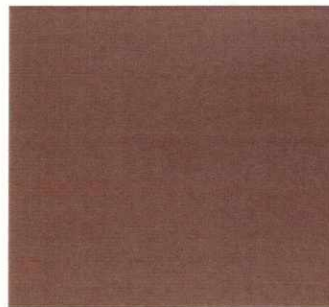


EF-11 METAL PLATE (TERRACOTTA-COLOURED POWDERCOAT)

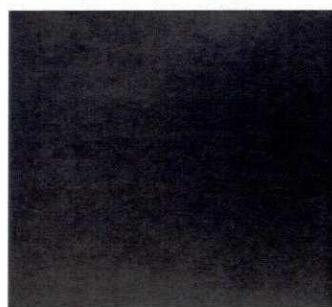

EF-12 METAL PLATE (CHARCOAL POWDERCOAT)



EF-13 METAL LOUVRE (WHITE)

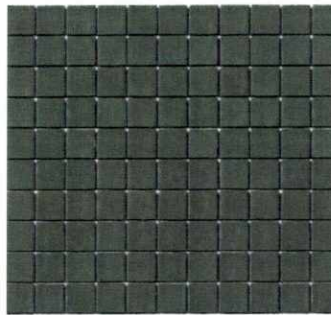

EF-14 MOSAIC TILES (GREEN)



EF-15 TERRACOTTA-COLOURED PANELS




EF-16 TERRACOTTA-COLOURED BAGUETTE SCREEN



EF-17 COLOUR BACKED GLASS (TO MATCH GLAZING)



EF-18 STAINED PRE-CAST CONCRETE (TERRACOTTA COLOURED)

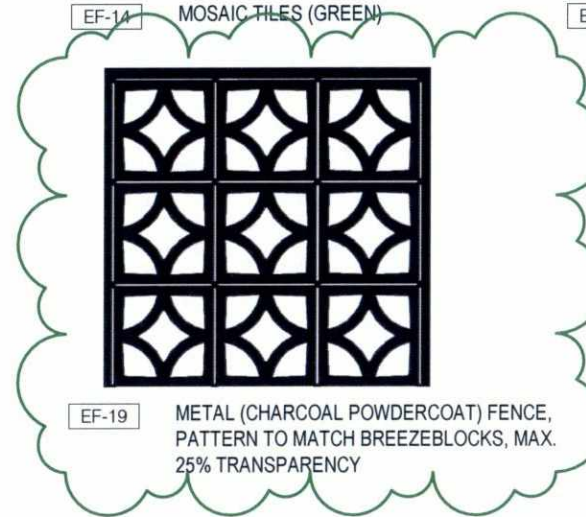

EF-19 METAL (CHARCOAL POWDERCOAT) FENCE, PATTERN TO MATCH BREEZEBLOCKS, MAX. 25% TRANSPARENCY

