


JCA

Jackson Clements Burrows Pty Ltd Architects
One Harwood Place Melbourne Vic 3000
T: +61 3 9654 6227
jcba.com.au

PEDIMENTES & NORTH ELEVATION
Town Planning Submission
19/02/19

SHADOW ANALYSIS


7.0

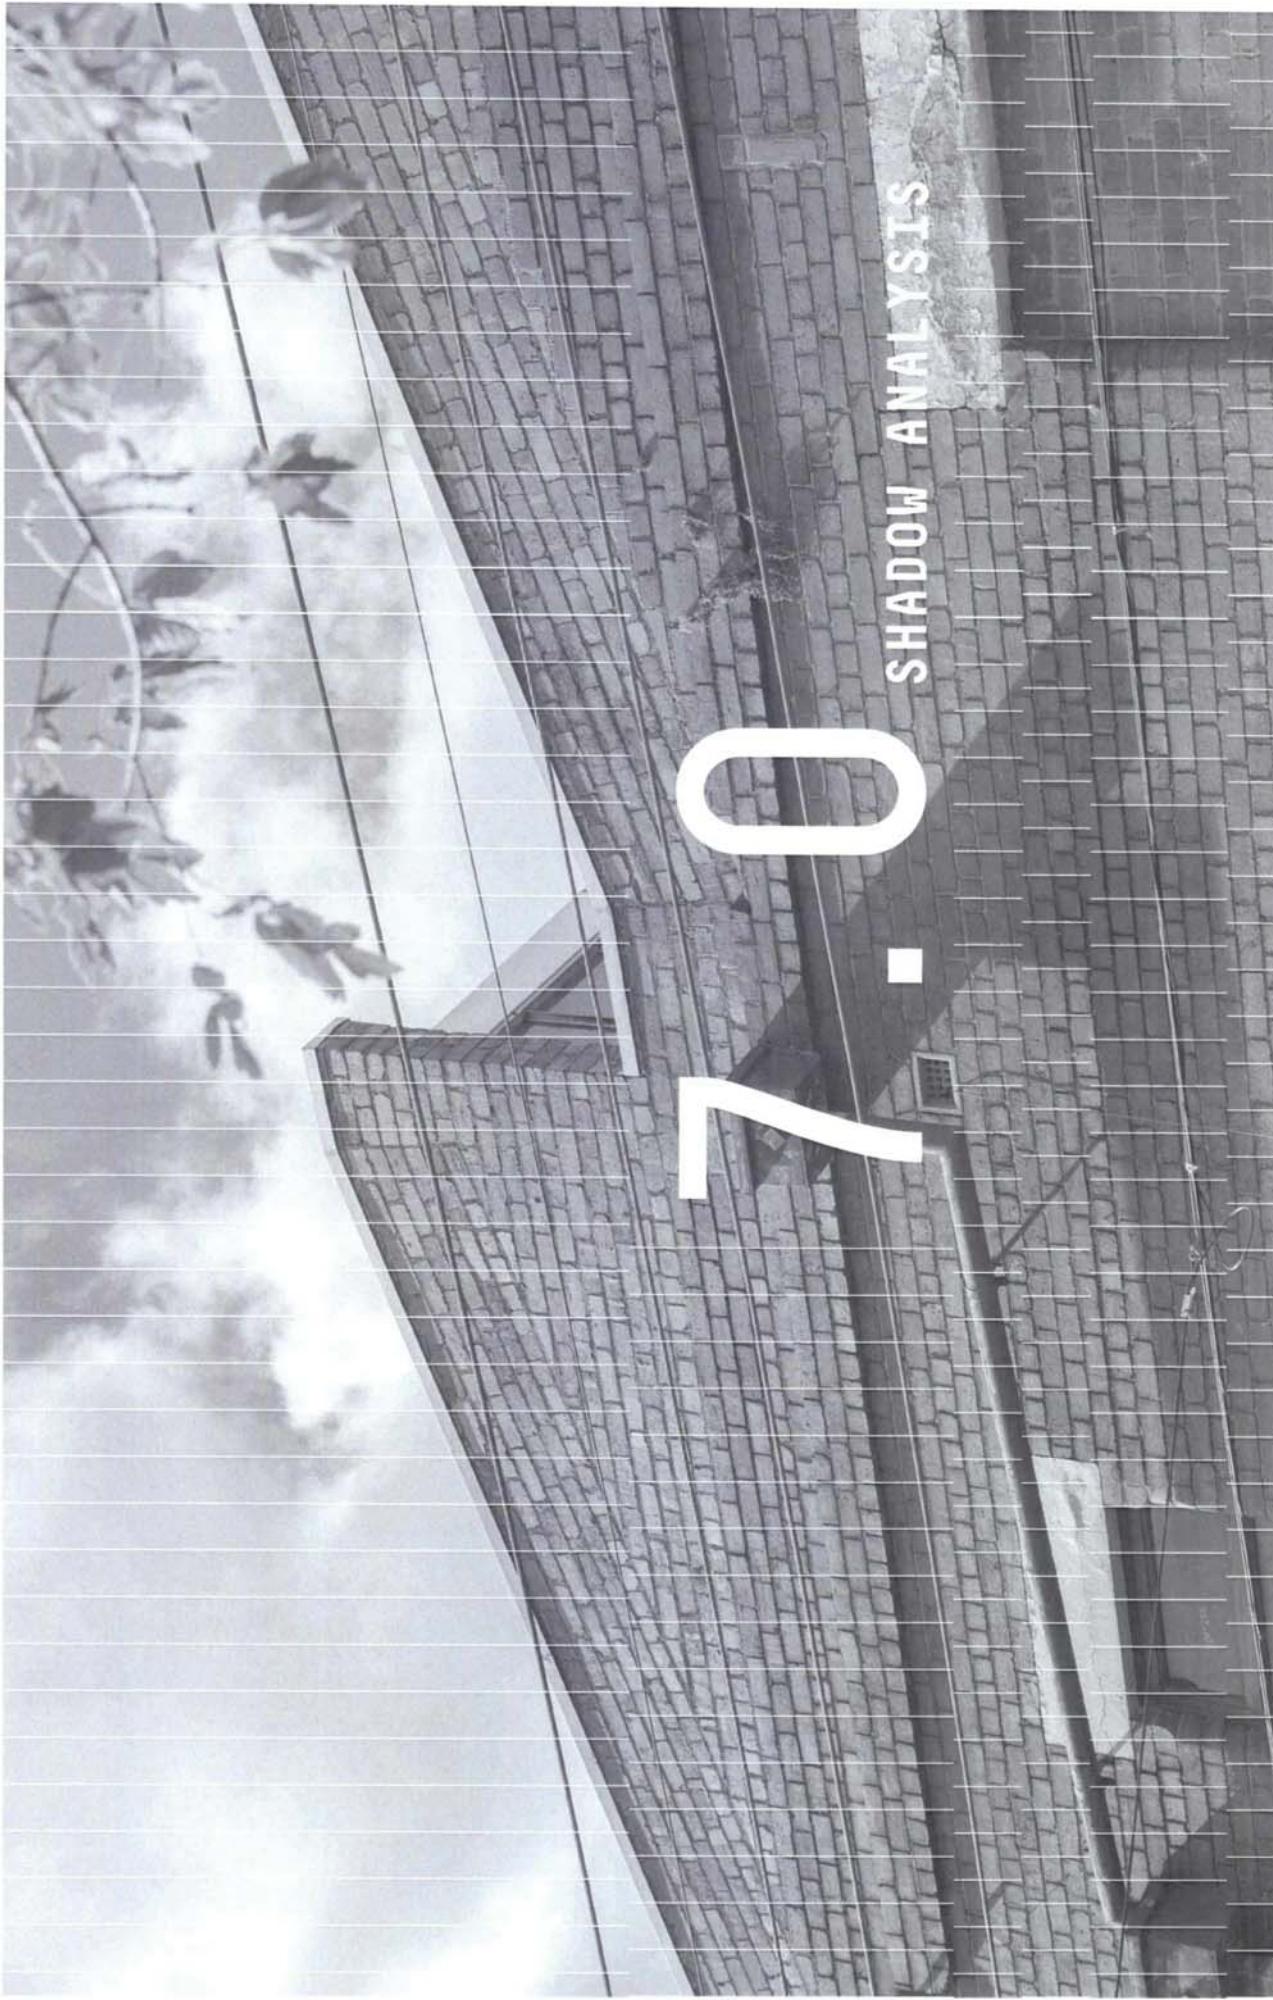

SHADOW ANALYSIS

EQUINOX SEP 23 - 9AM

54

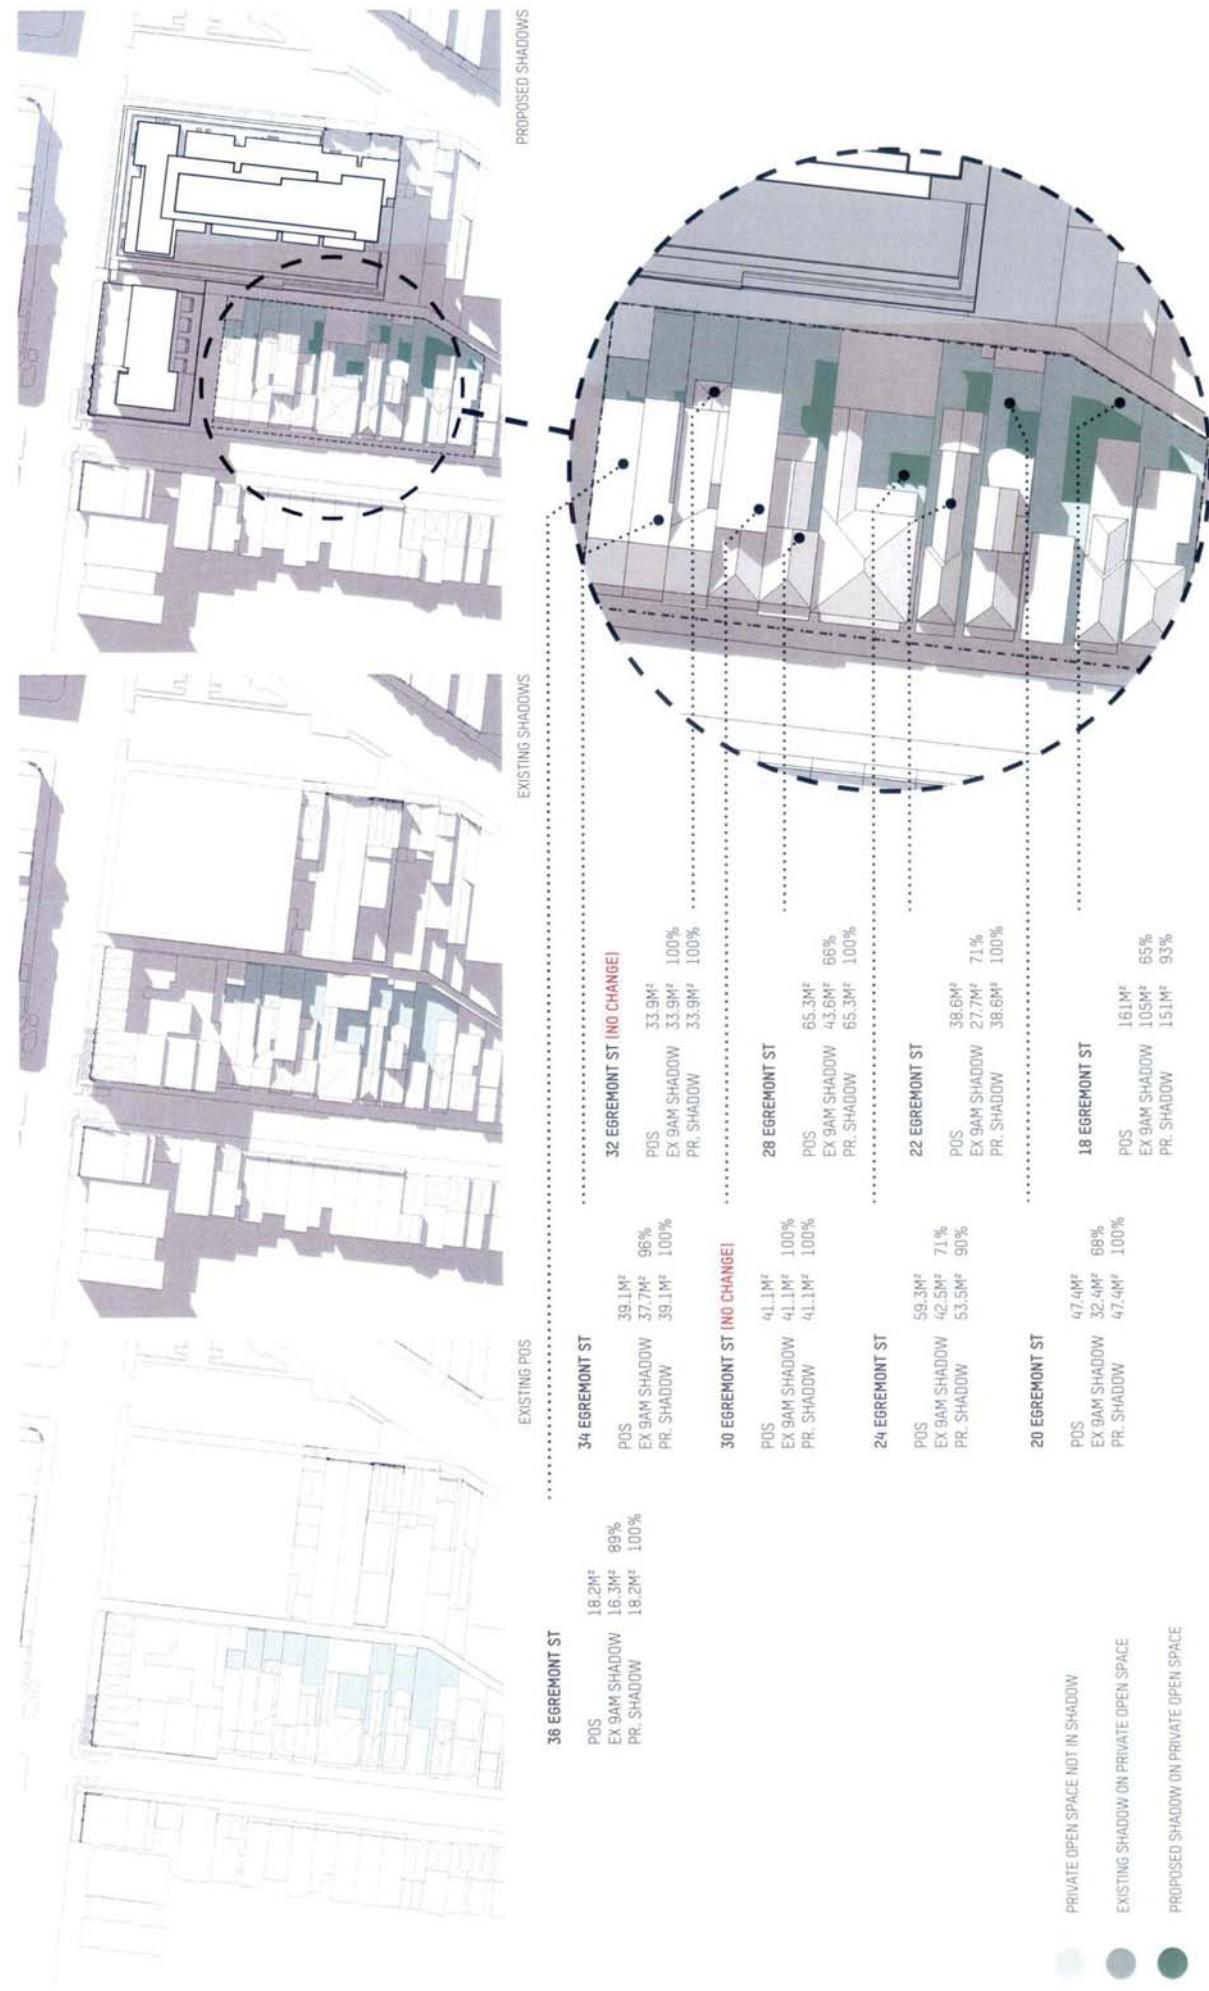

SHADOW ANALYSIS

EQUINOX SEP 23 - 10AM


55



SHADOW ANALYSIS

EQUINOX SEP 23 - 11AM


56

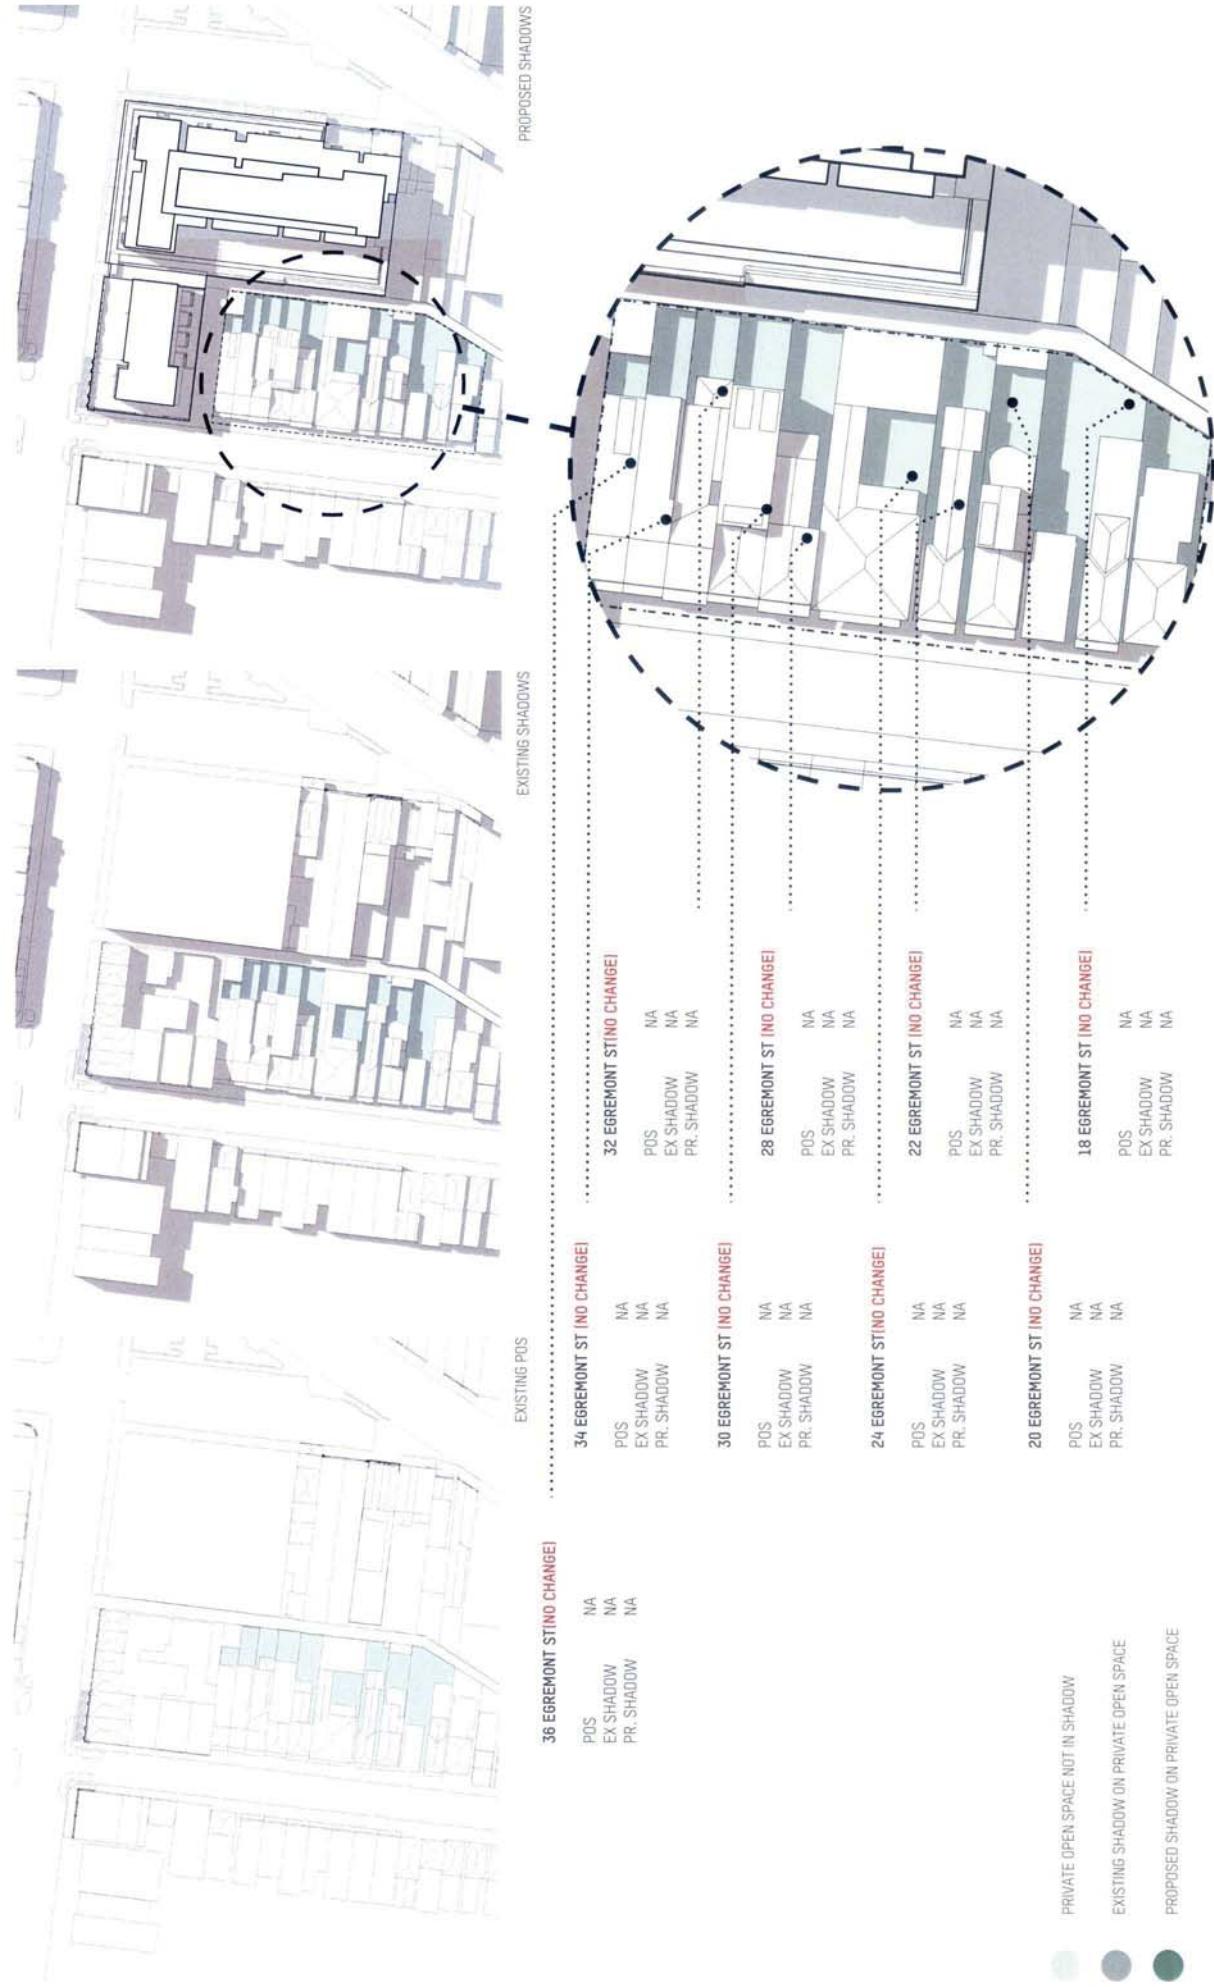

SHADOW ANALYSIS

EQUINOX SEP 23 - 12PM


57

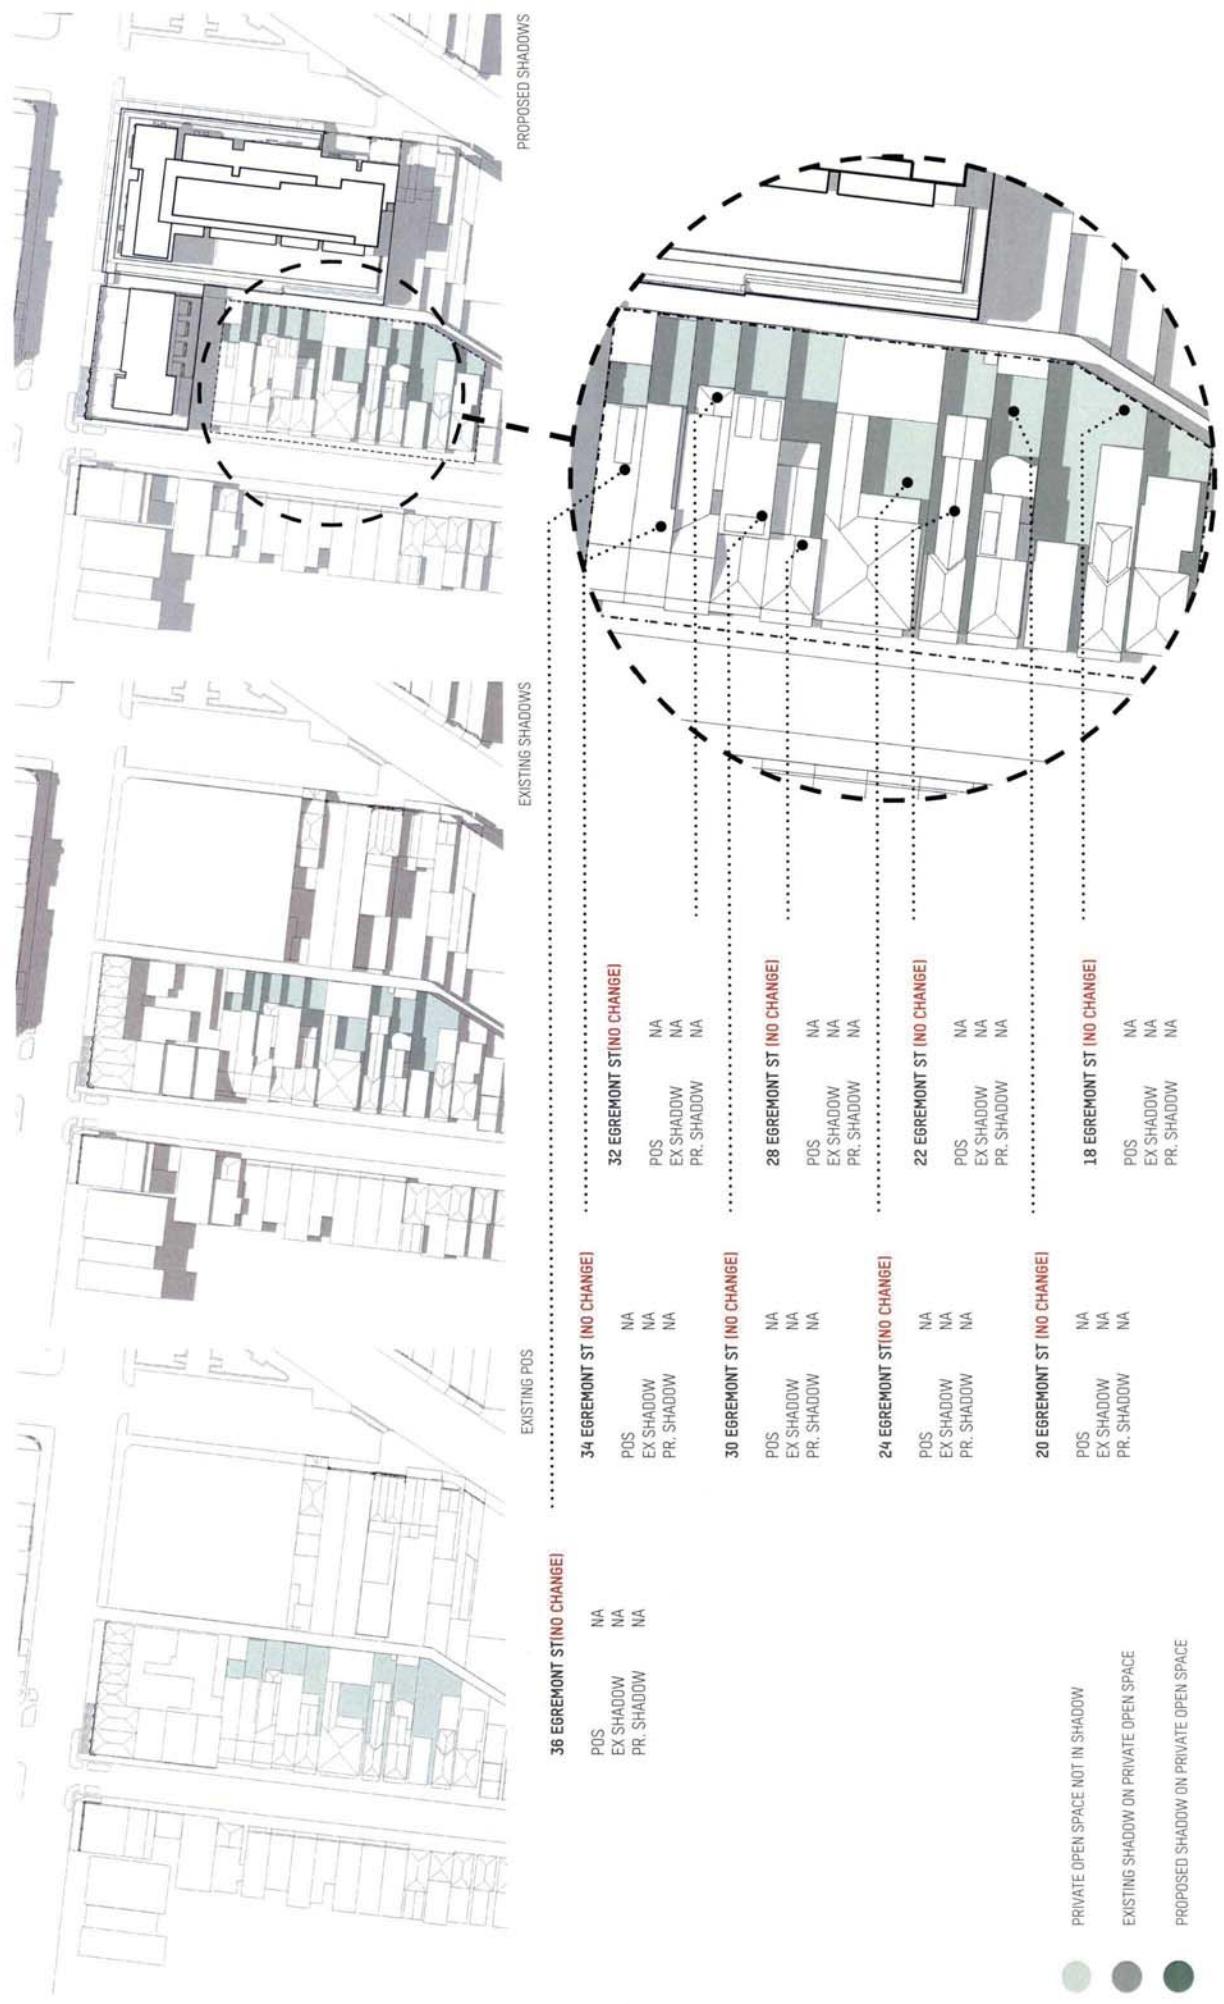

SHADOW ANALYSIS

EQUINOX SEP 23 - 1PM

58

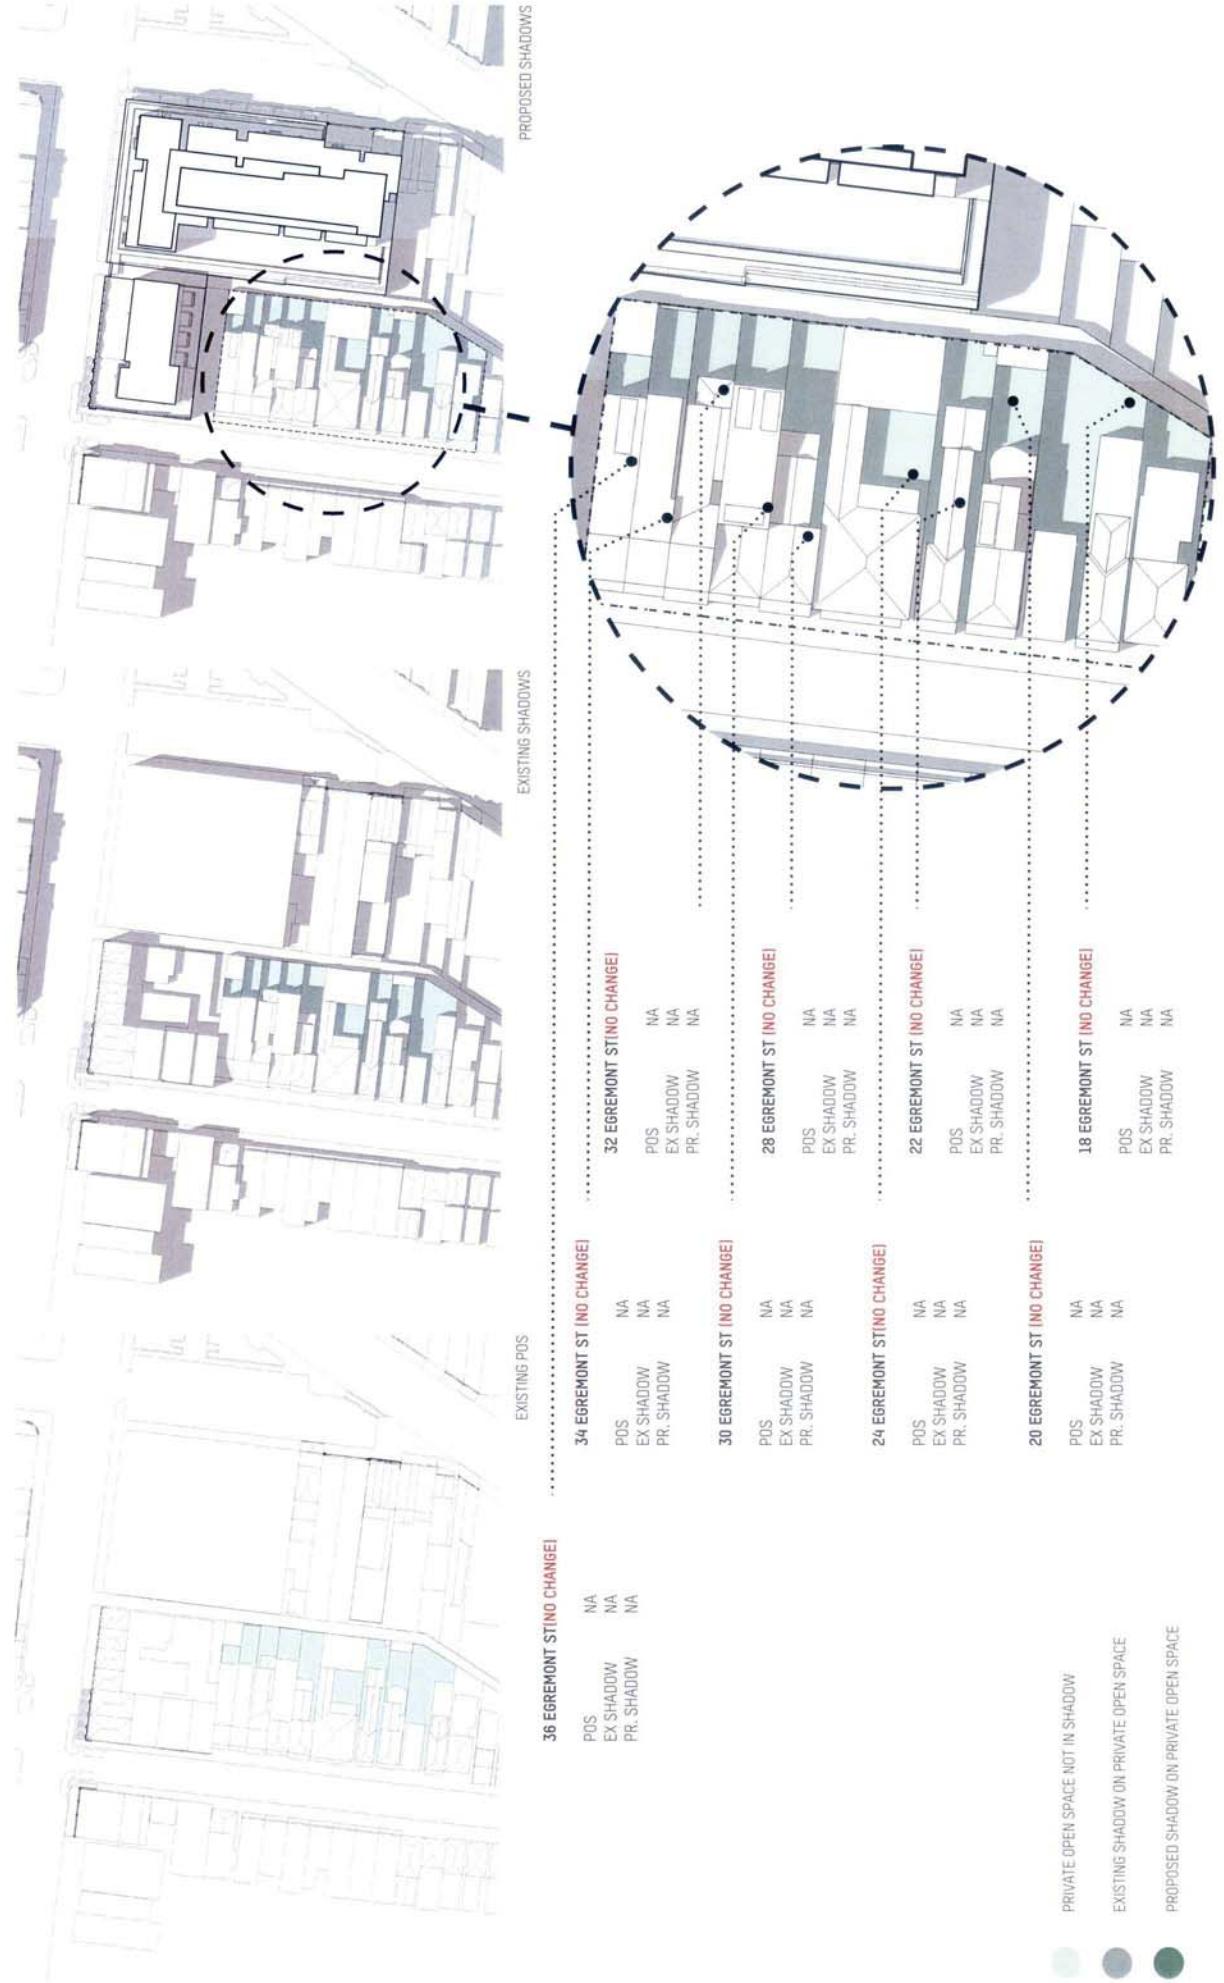

SHADOW ANALYSIS

EQUINOX SEP 23 - 2PM

59



SHADOW ANALYSIS

EQUINOX SEP 23 - 3PM

60

