



REV	DATE	DESCRIPTION
00	18/12/18	TP ISSUE
01	18/02/19	AMENDED TP
02	14/05/19	RFI ISSUE
04	12/12/19	COUNCIL ENDORSEMENT REVISION
05	26/02/20	RFI ISSUE

PROJECT #	SCALE
18-038	1:250
DATE	@A3
18/12/2018	

PROJECT	DRAWING TITLE
PIEDIMONTE'S SUPERMARKET 27-45 BEST STREET FITZROY NORTH	SECTION AA
STATUS	DRAWING NUMBER
TOWN PLANNING	A-TP3-100
	REVISION
	05

Jackson
Clements
Burrows
Architects

COPYRIGHT
Jackson Clements Burrows
Pty Ltd Architects
One Harwood Place Melbourne Vic 3000
T +613 9654 6227 jcba.com.au

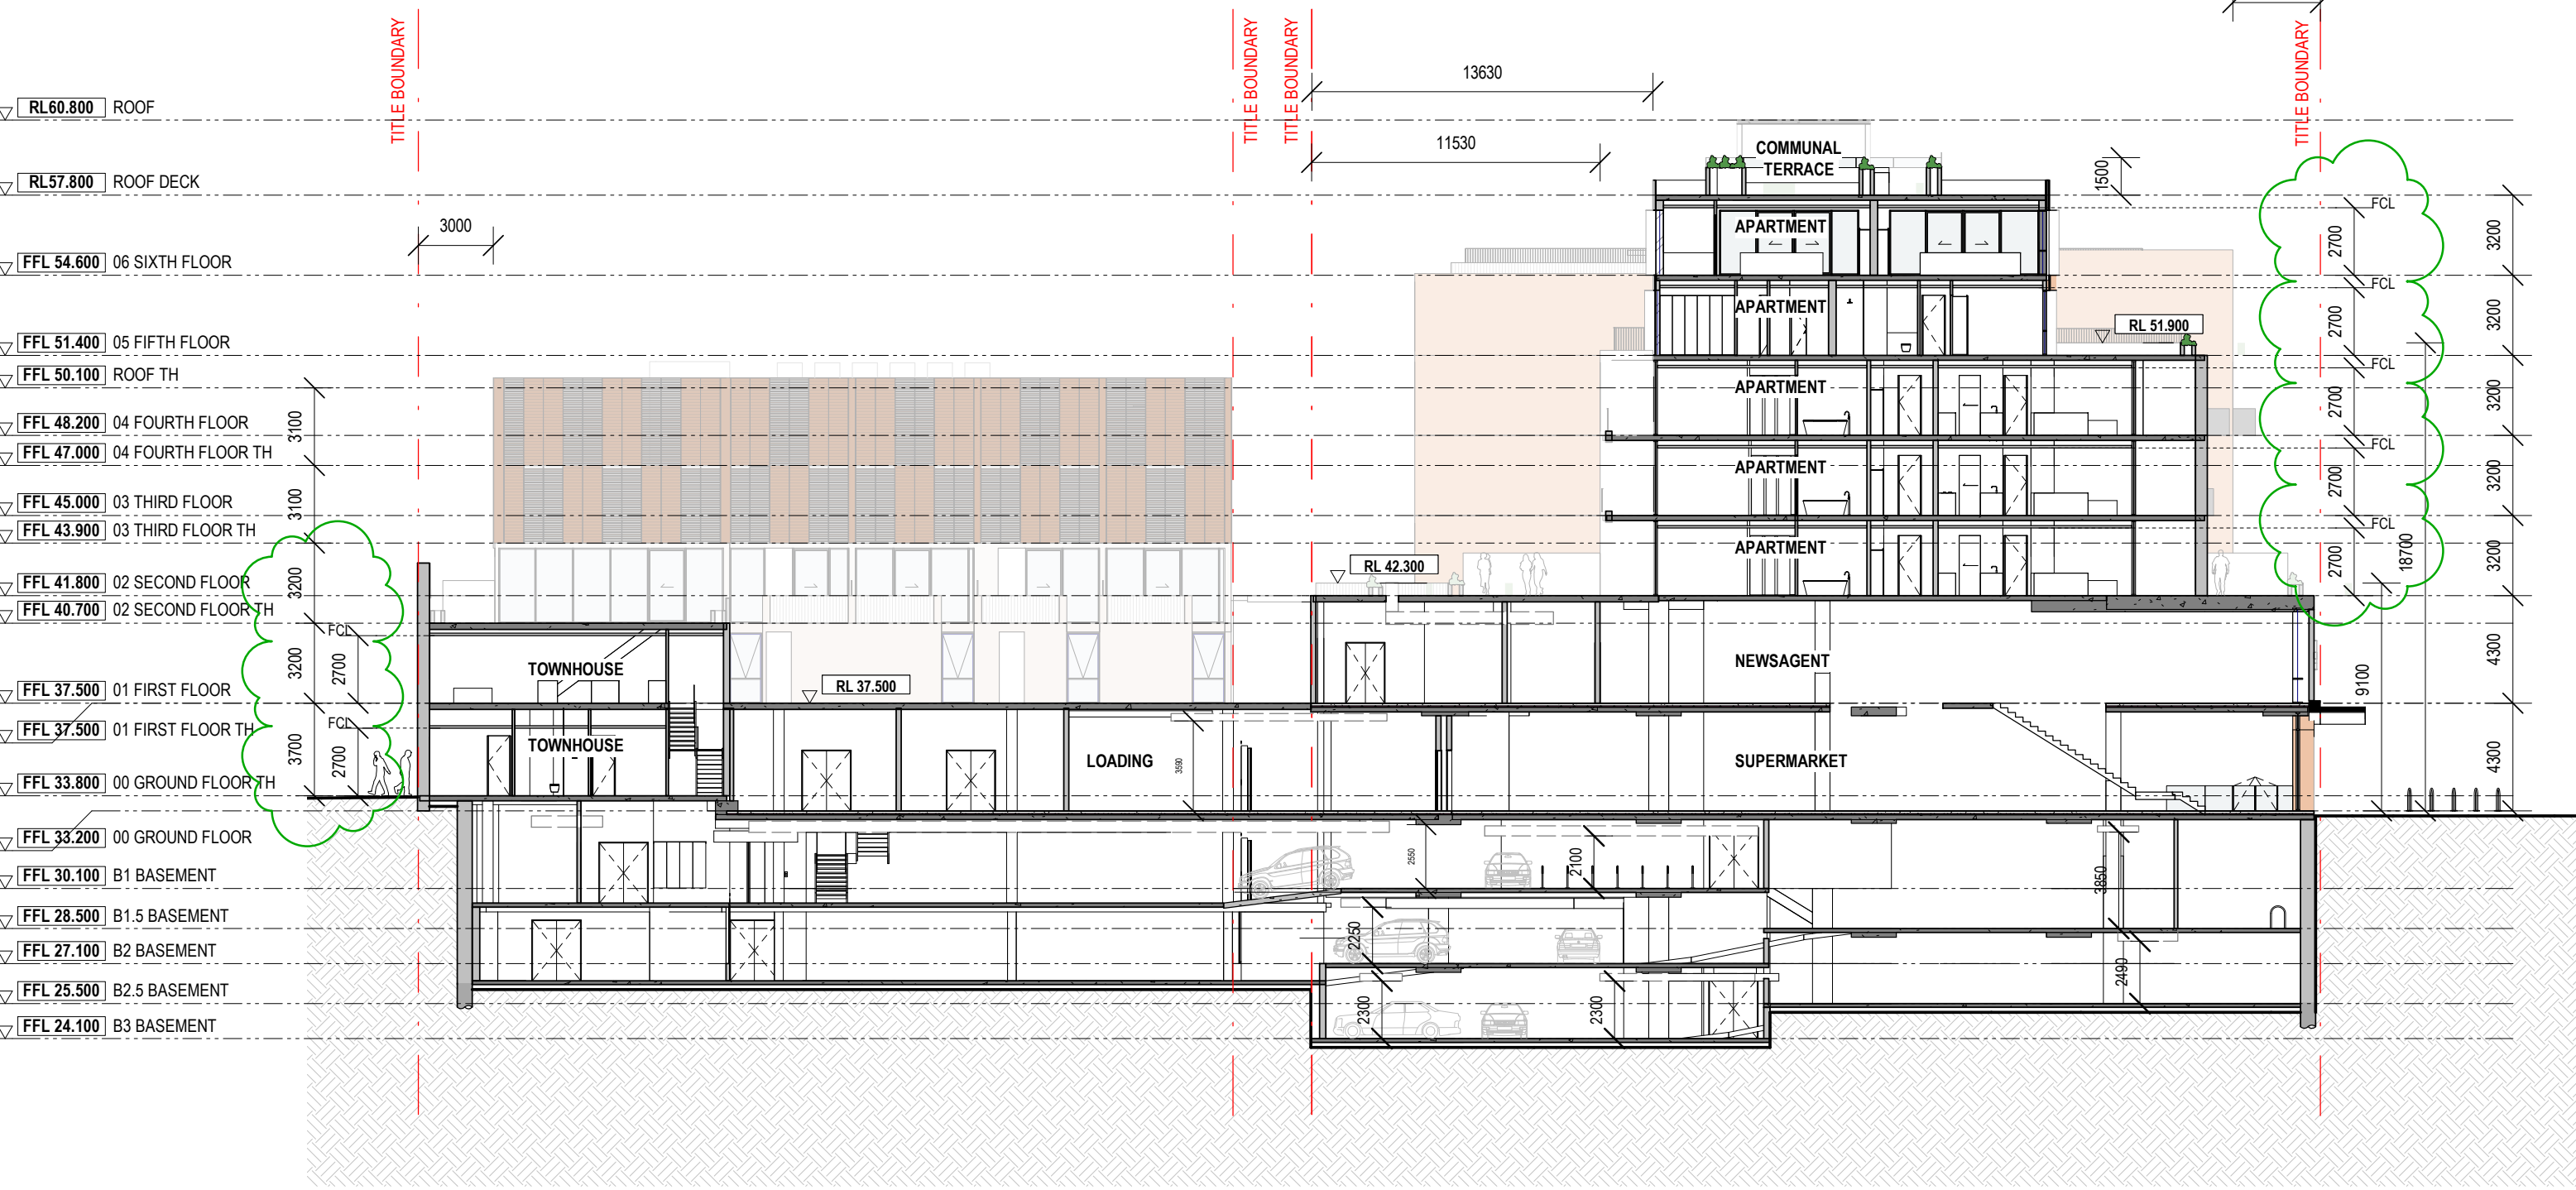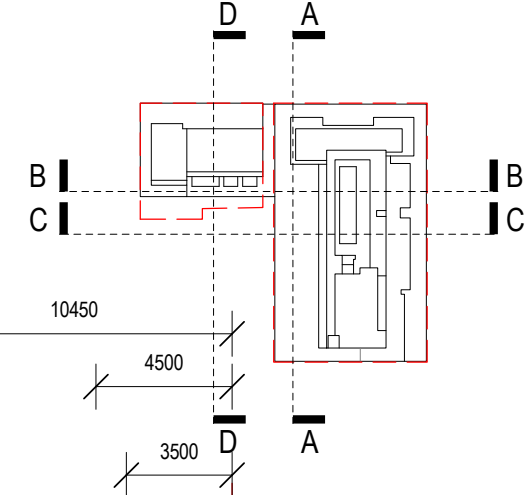


REV	DATE	DESCRIPTION
00	18/12/18	TP ISSUE
01	18/02/19	AMENDED TP
02	14/05/19	RFI ISSUE
04	12/12/19	COUNCIL ENDORSEMENT REVISION
05	26/02/20	RFI ISSUE

PROJECT #	SCALE
18-038	1:250
DATE	@A3
18/12/2018	

PROJECT	DRAWING TITLE
PIEDIMONTE'S SUPERMARKET 27-45 BEST STREET FITZROY NORTH	SECTION BB
STATUS	DRAWING NUMBER
TOWN PLANNING	A-TP3-101
	REVISION
	05



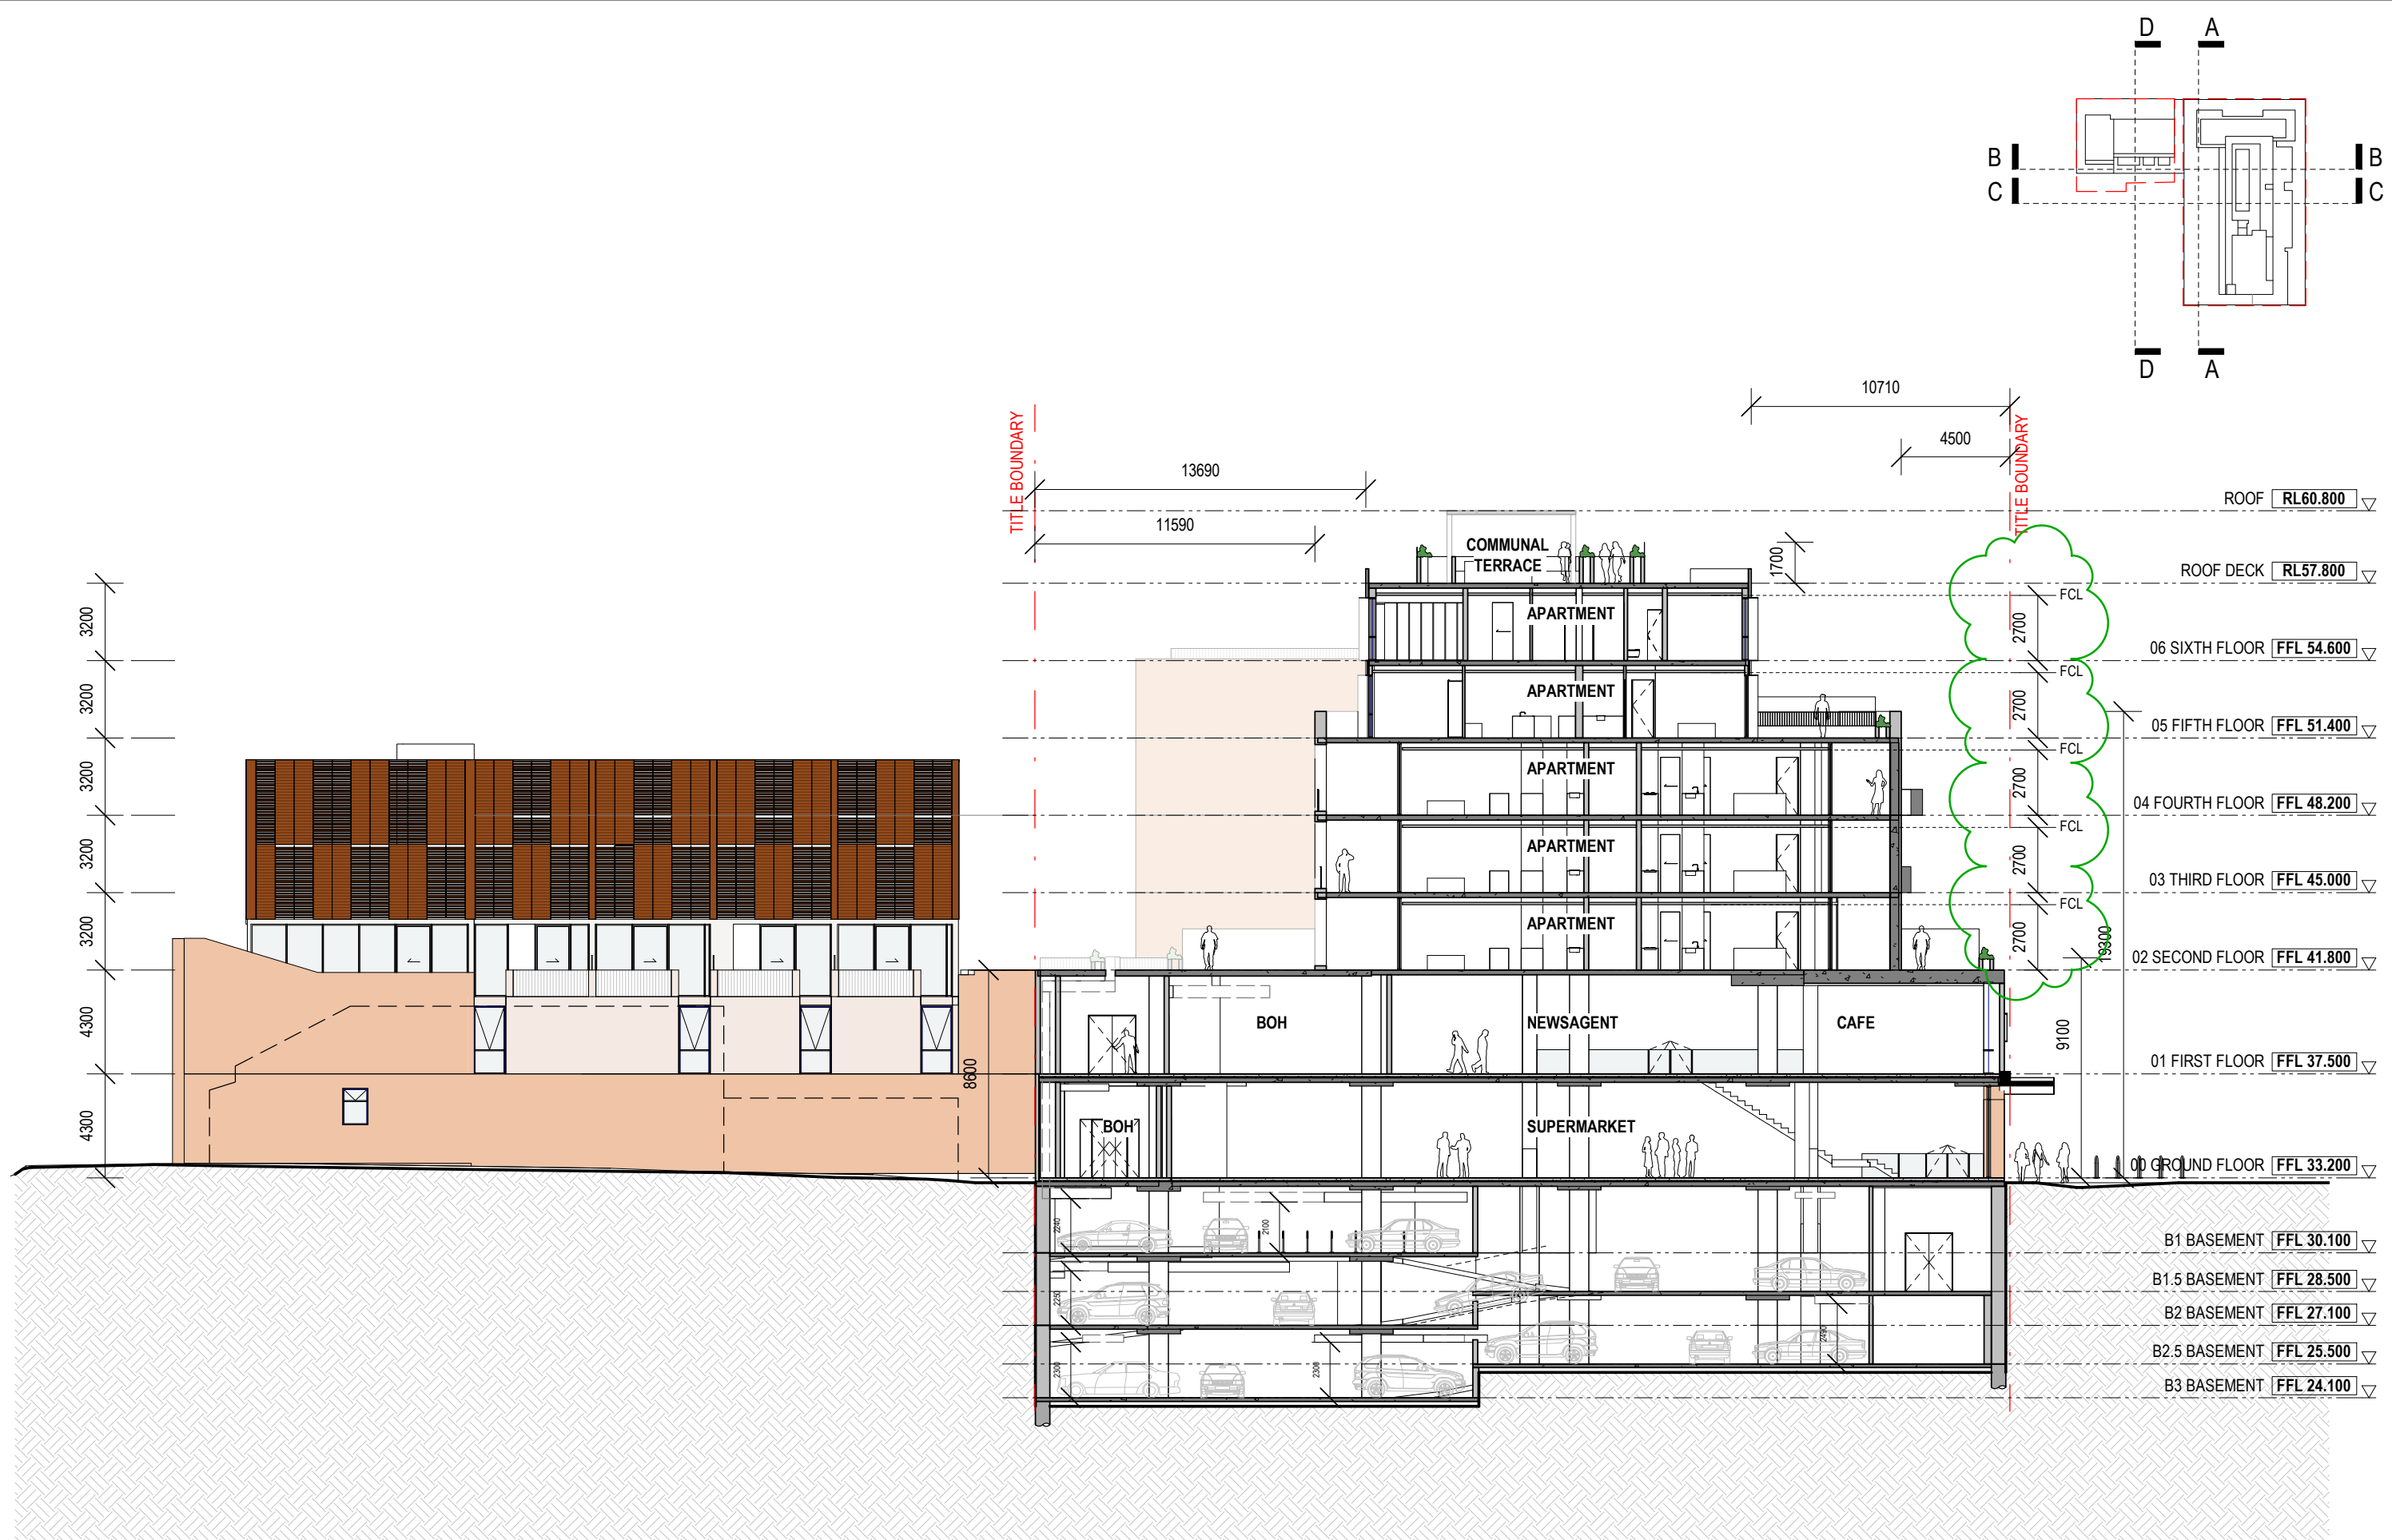

COPYRIGHT
 Jackson Clements Burrows
 Pty Ltd Architects
 One Harwood Place Melbourne Vic 3000
 T +613 9654 6227 jcba.com.au

REV	DATE	DESCRIPTION
00	18/12/18	TP ISSUE
01	18/02/19	AMENDED TP
02	14/05/19	RFI ISSUE
04	12/12/19	COUNCIL ENDORSEMENT REVISION
05	26/02/20	RFI ISSUE

PROJECT #
18-038
 DATE
18/12/2018



SCALE
 1:250
 @A3

PROJECT
PIEDIMONTE'S SUPERMARKET
27-45 BEST STREET FITZROY NORTH
 STATUS
TOWN PLANNING

DRAWING TITLE
SECTION CC
 DRAWING NUMBER
A-TP3-102
 REVISION
05

Jackson
 Clements
 Burrows
 Architects



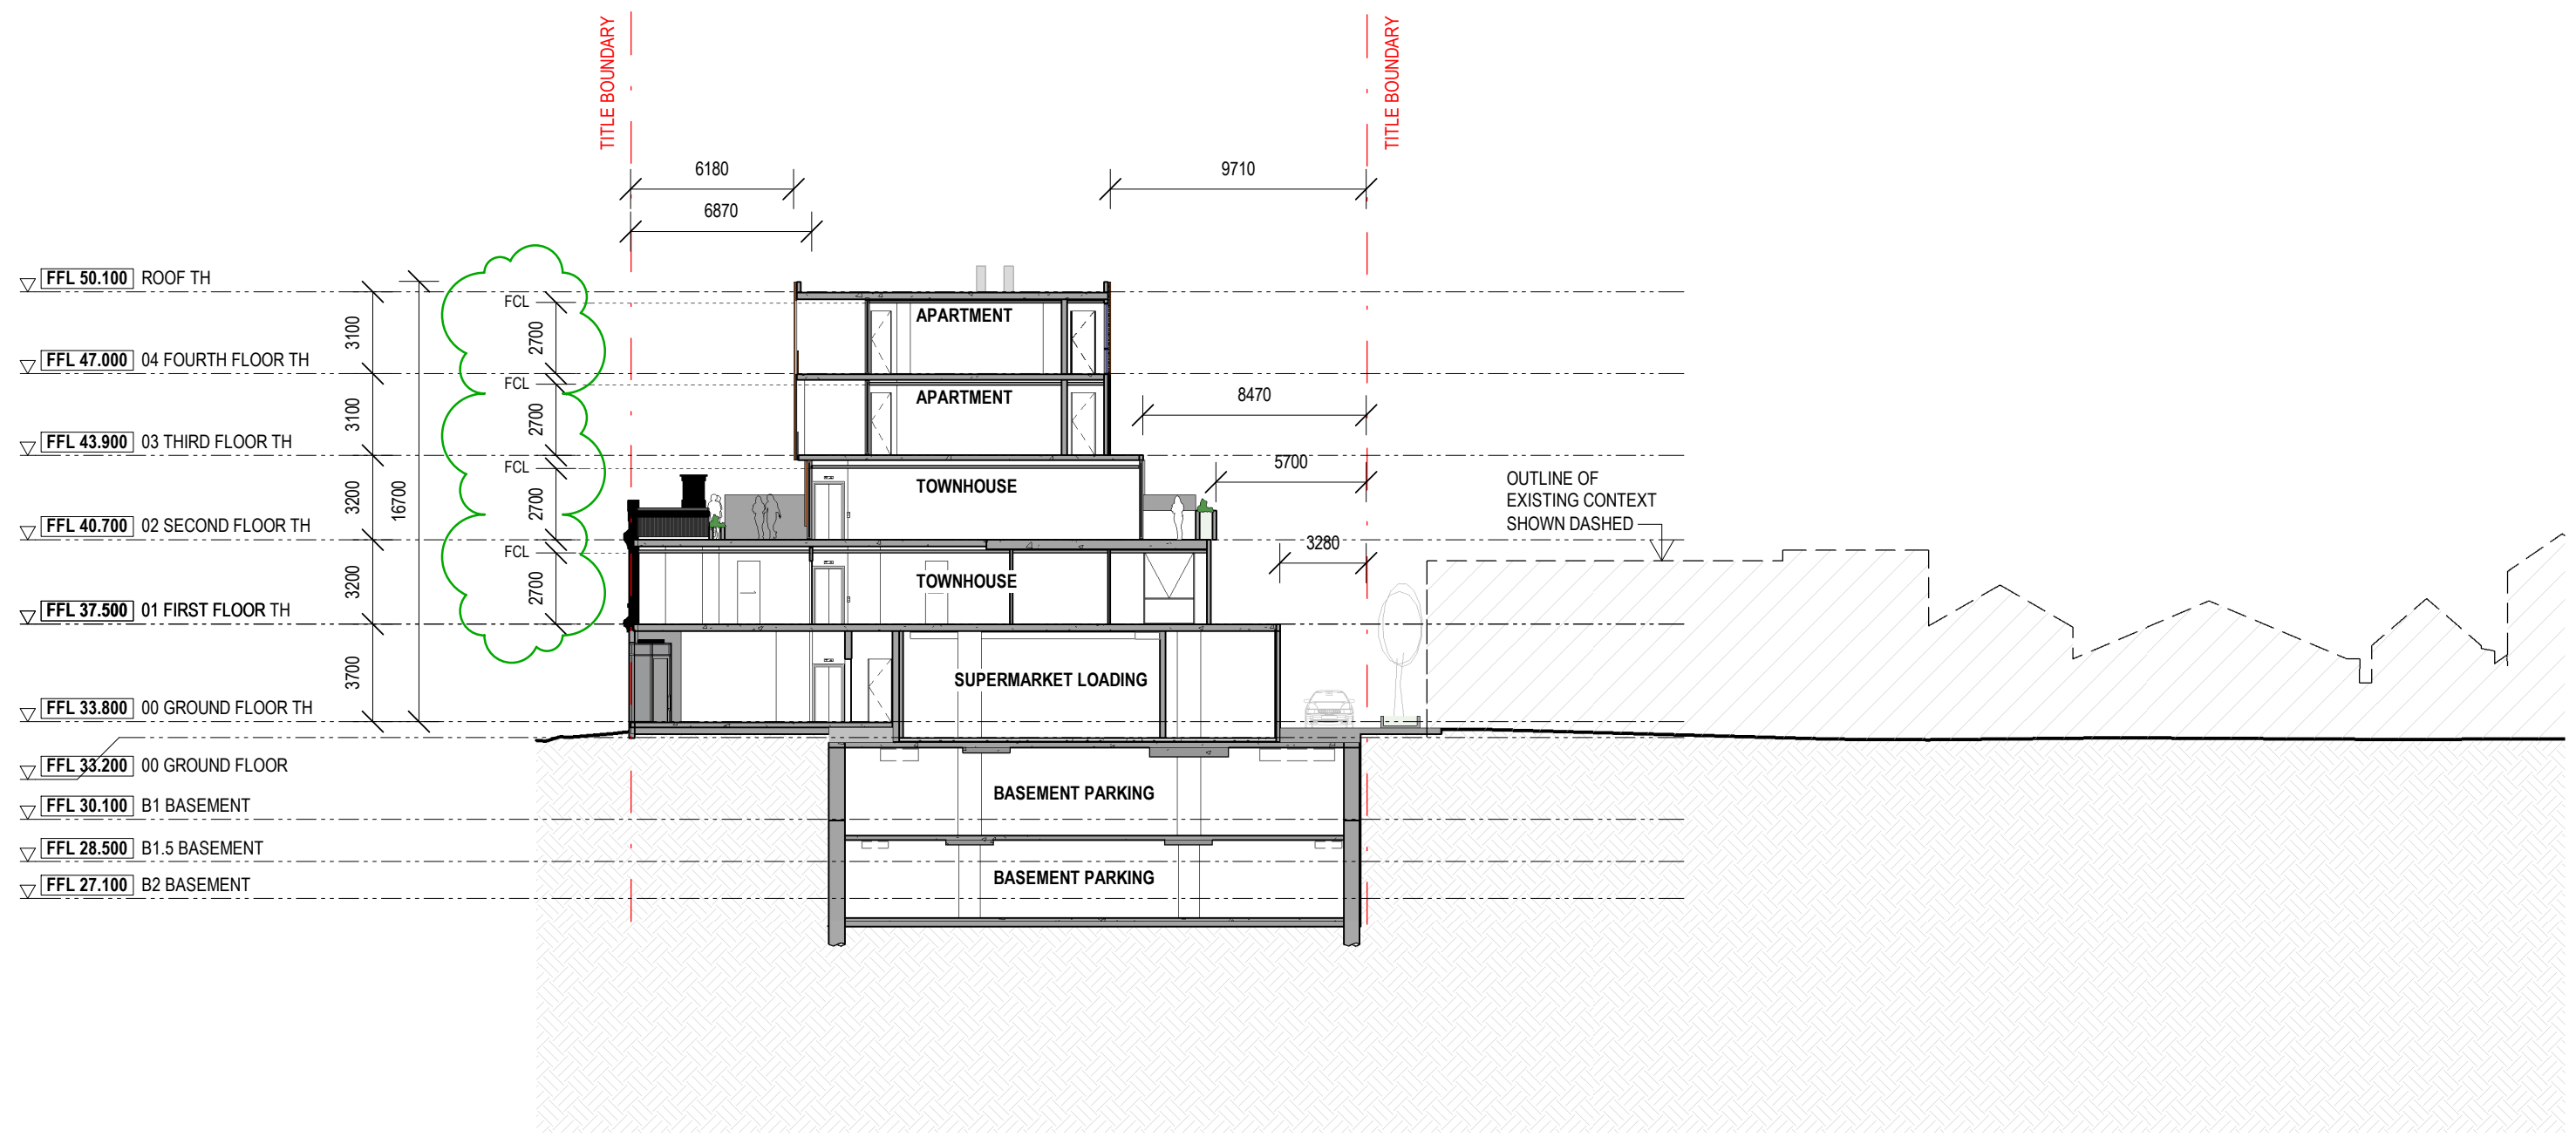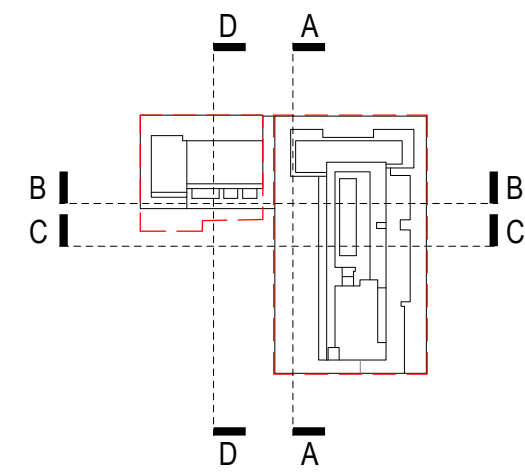

COPYRIGHT
 Jackson Clements Burrows
 Pty Ltd Architects
 One Harwood Place Melbourne Vic 3000
 T +613 9654 6227 jcba.com.au

REV	DATE	DESCRIPTION
00	18/12/18	TP ISSUE
01	18/02/19	AMENDED TP
02	14/05/19	RFI ISSUE
04	12/12/19	COUNCIL ENDORSEMENT REVISION
05	26/02/20	RFI ISSUE

PROJECT #
 18-038

DATE
 18/12/2018

SCALE
 1:250

@A3

PROJECT
 PIEDIMONTE'S SUPERMARKET
 27-45 BEST STREET FITZROY NORTH

STATUS
 TOWN PLANNING

DRAWING TITLE
 SECTION DD

DRAWING NUMBER
 A-TP3-103

REVISION
 05

