


## 4 Design Proposal

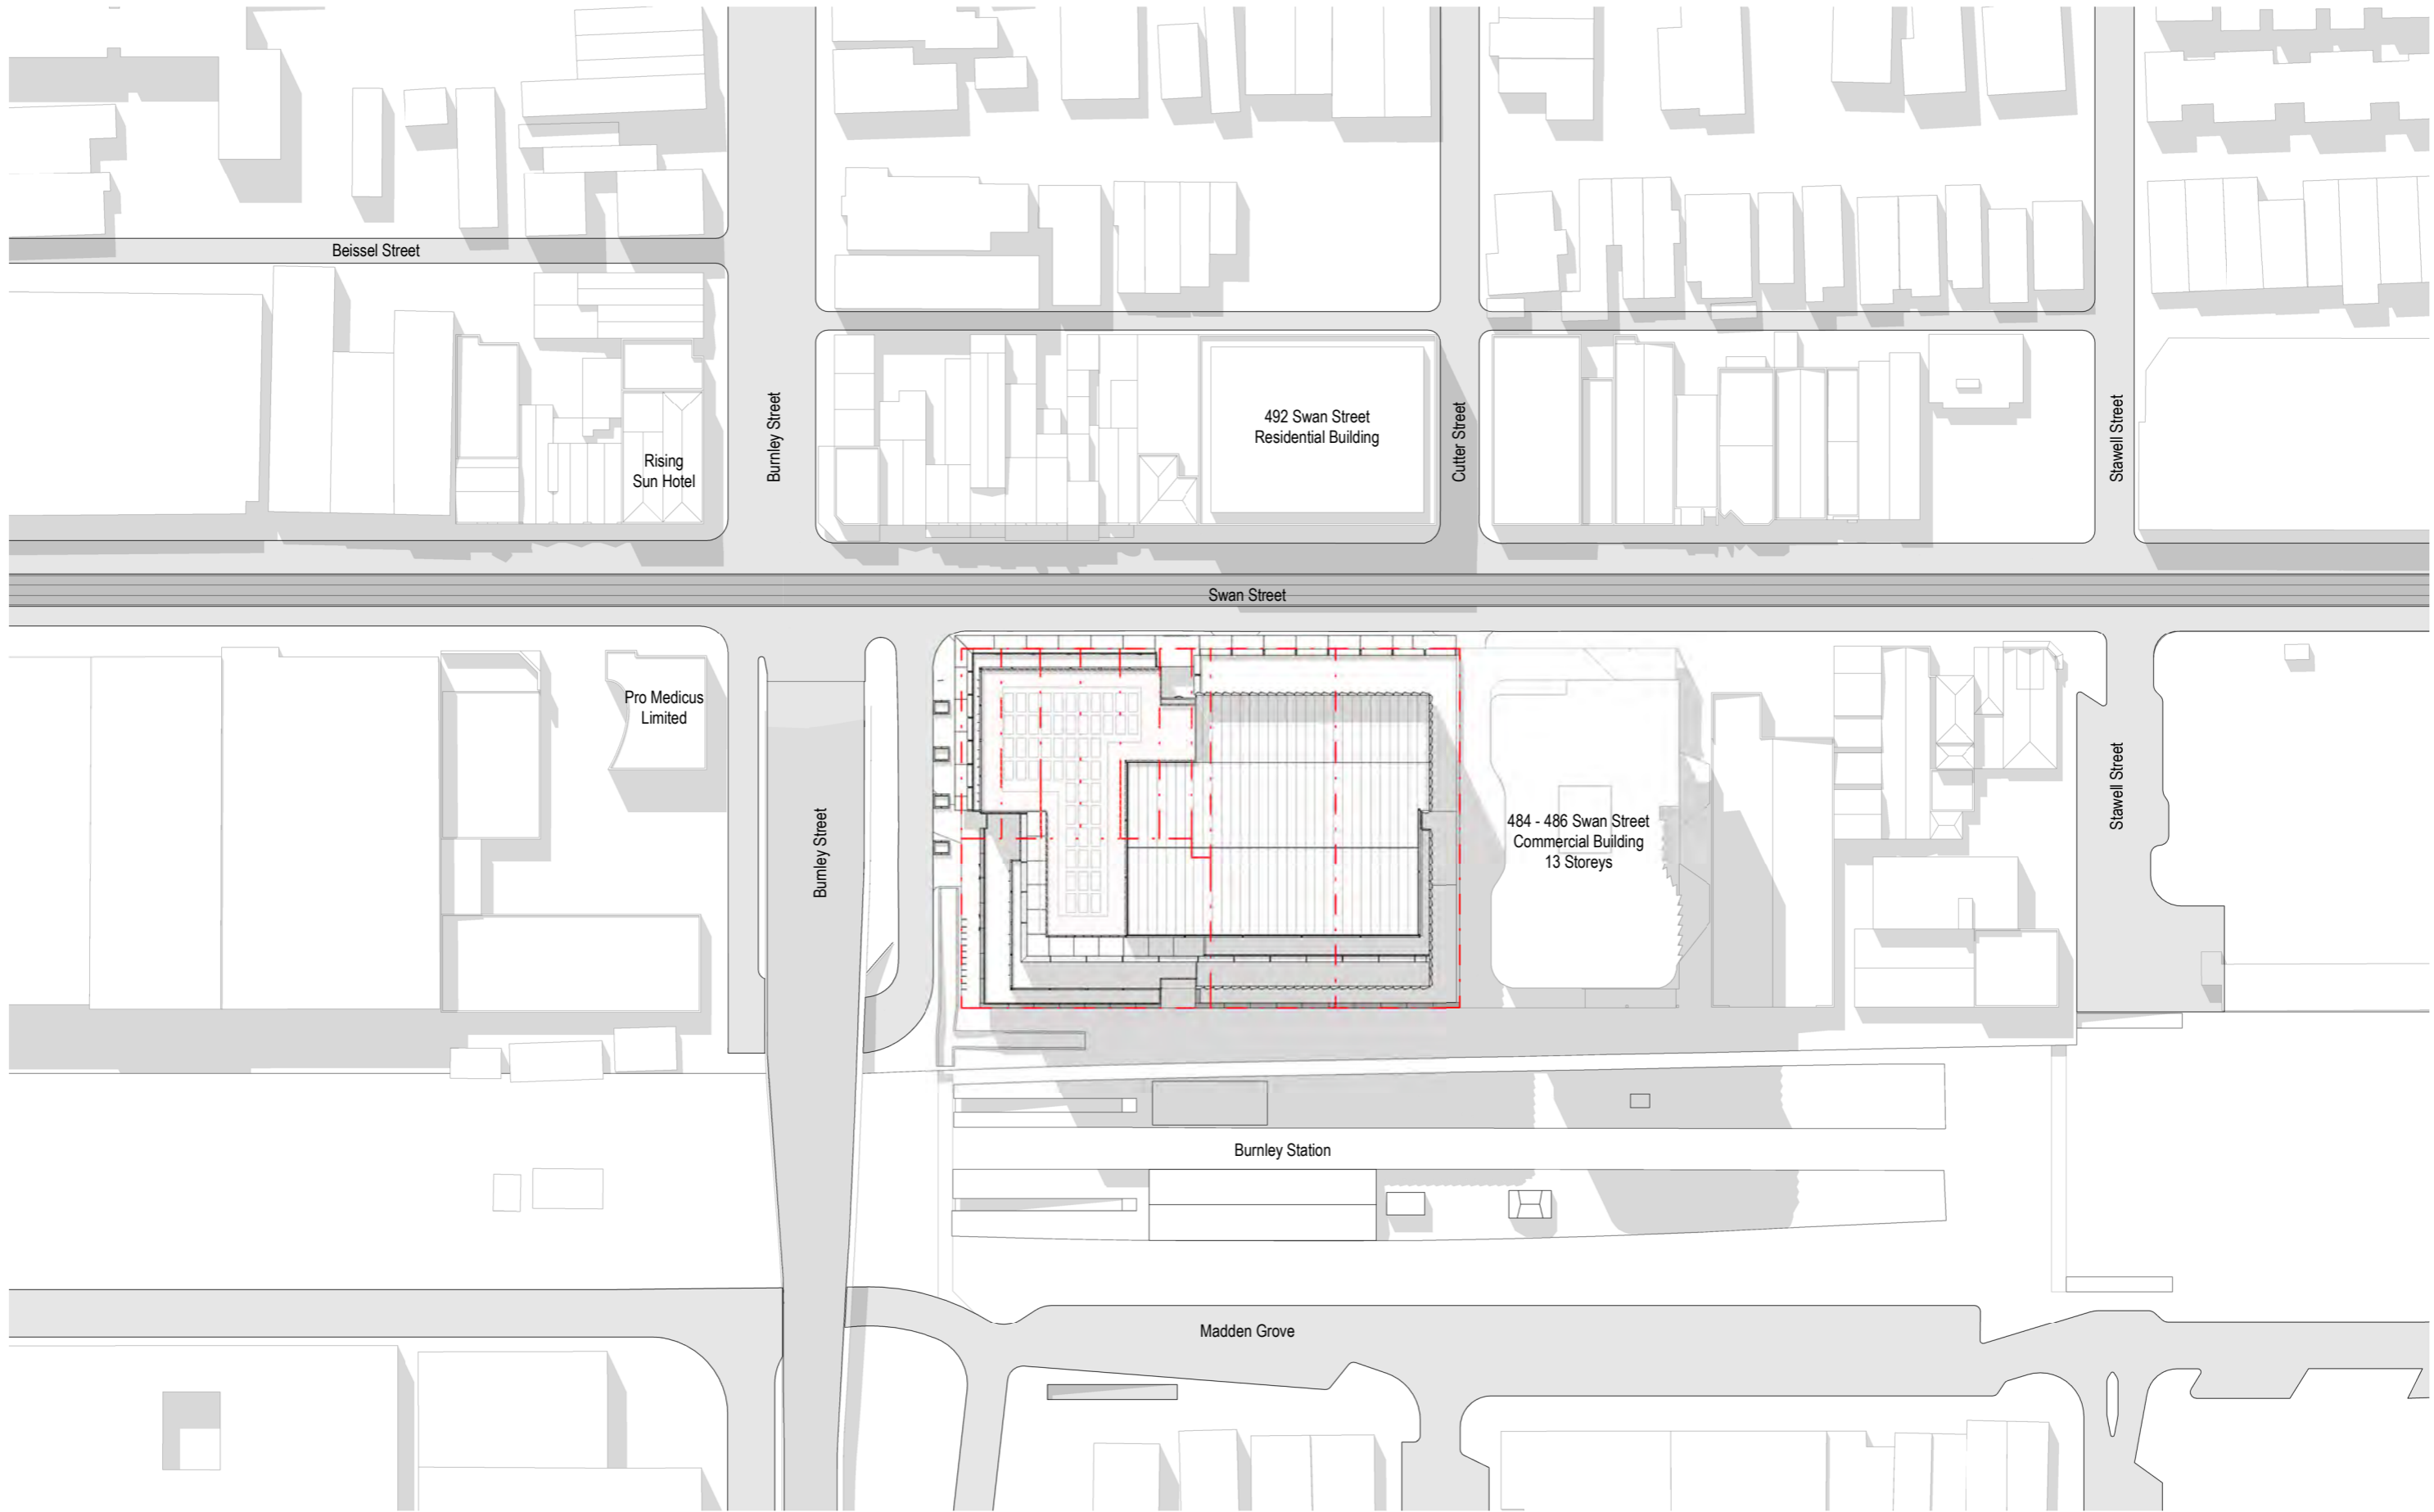

**architectus**  
 Architectus Group Pty Ltd is the owner of the copyright subsisting in these drawings, plans, designs and specifications. They must not be used, reproduced or copied, in whole or in part, nor may the information, ideas and concepts therein contained (which are confidential to Architectus Group Pty Ltd) be disclosed to any person without the prior written consent of that company.

Nominated Architect  
 Ray Brown, NSWARB 6359



Do not scale drawings. Verify all dimensions on site

issue	amendment	date
A	Issue for Town Planning Submission	18/12/2019
B	RFI Issue for Town Planning Submission	19/02/2020

**architectus**<sup>TM</sup>


**Architectus Melbourne**  
 Level 25, 385 Bourke Street  
 Melbourne VIC 3000  
 T (61 3) 9429 5733  
 F (61 3) 9429 8480  
 melbourne@architectus.com.au  
 ABN 90 131 245 684

checked RA scale 1 : 500@A1  
 drawn AK project no 190060

project 480 Swan Street  
 drawing Site - Locality Plan

drawing no. DA0010 issue B

16/04/20 7:07:35 AM

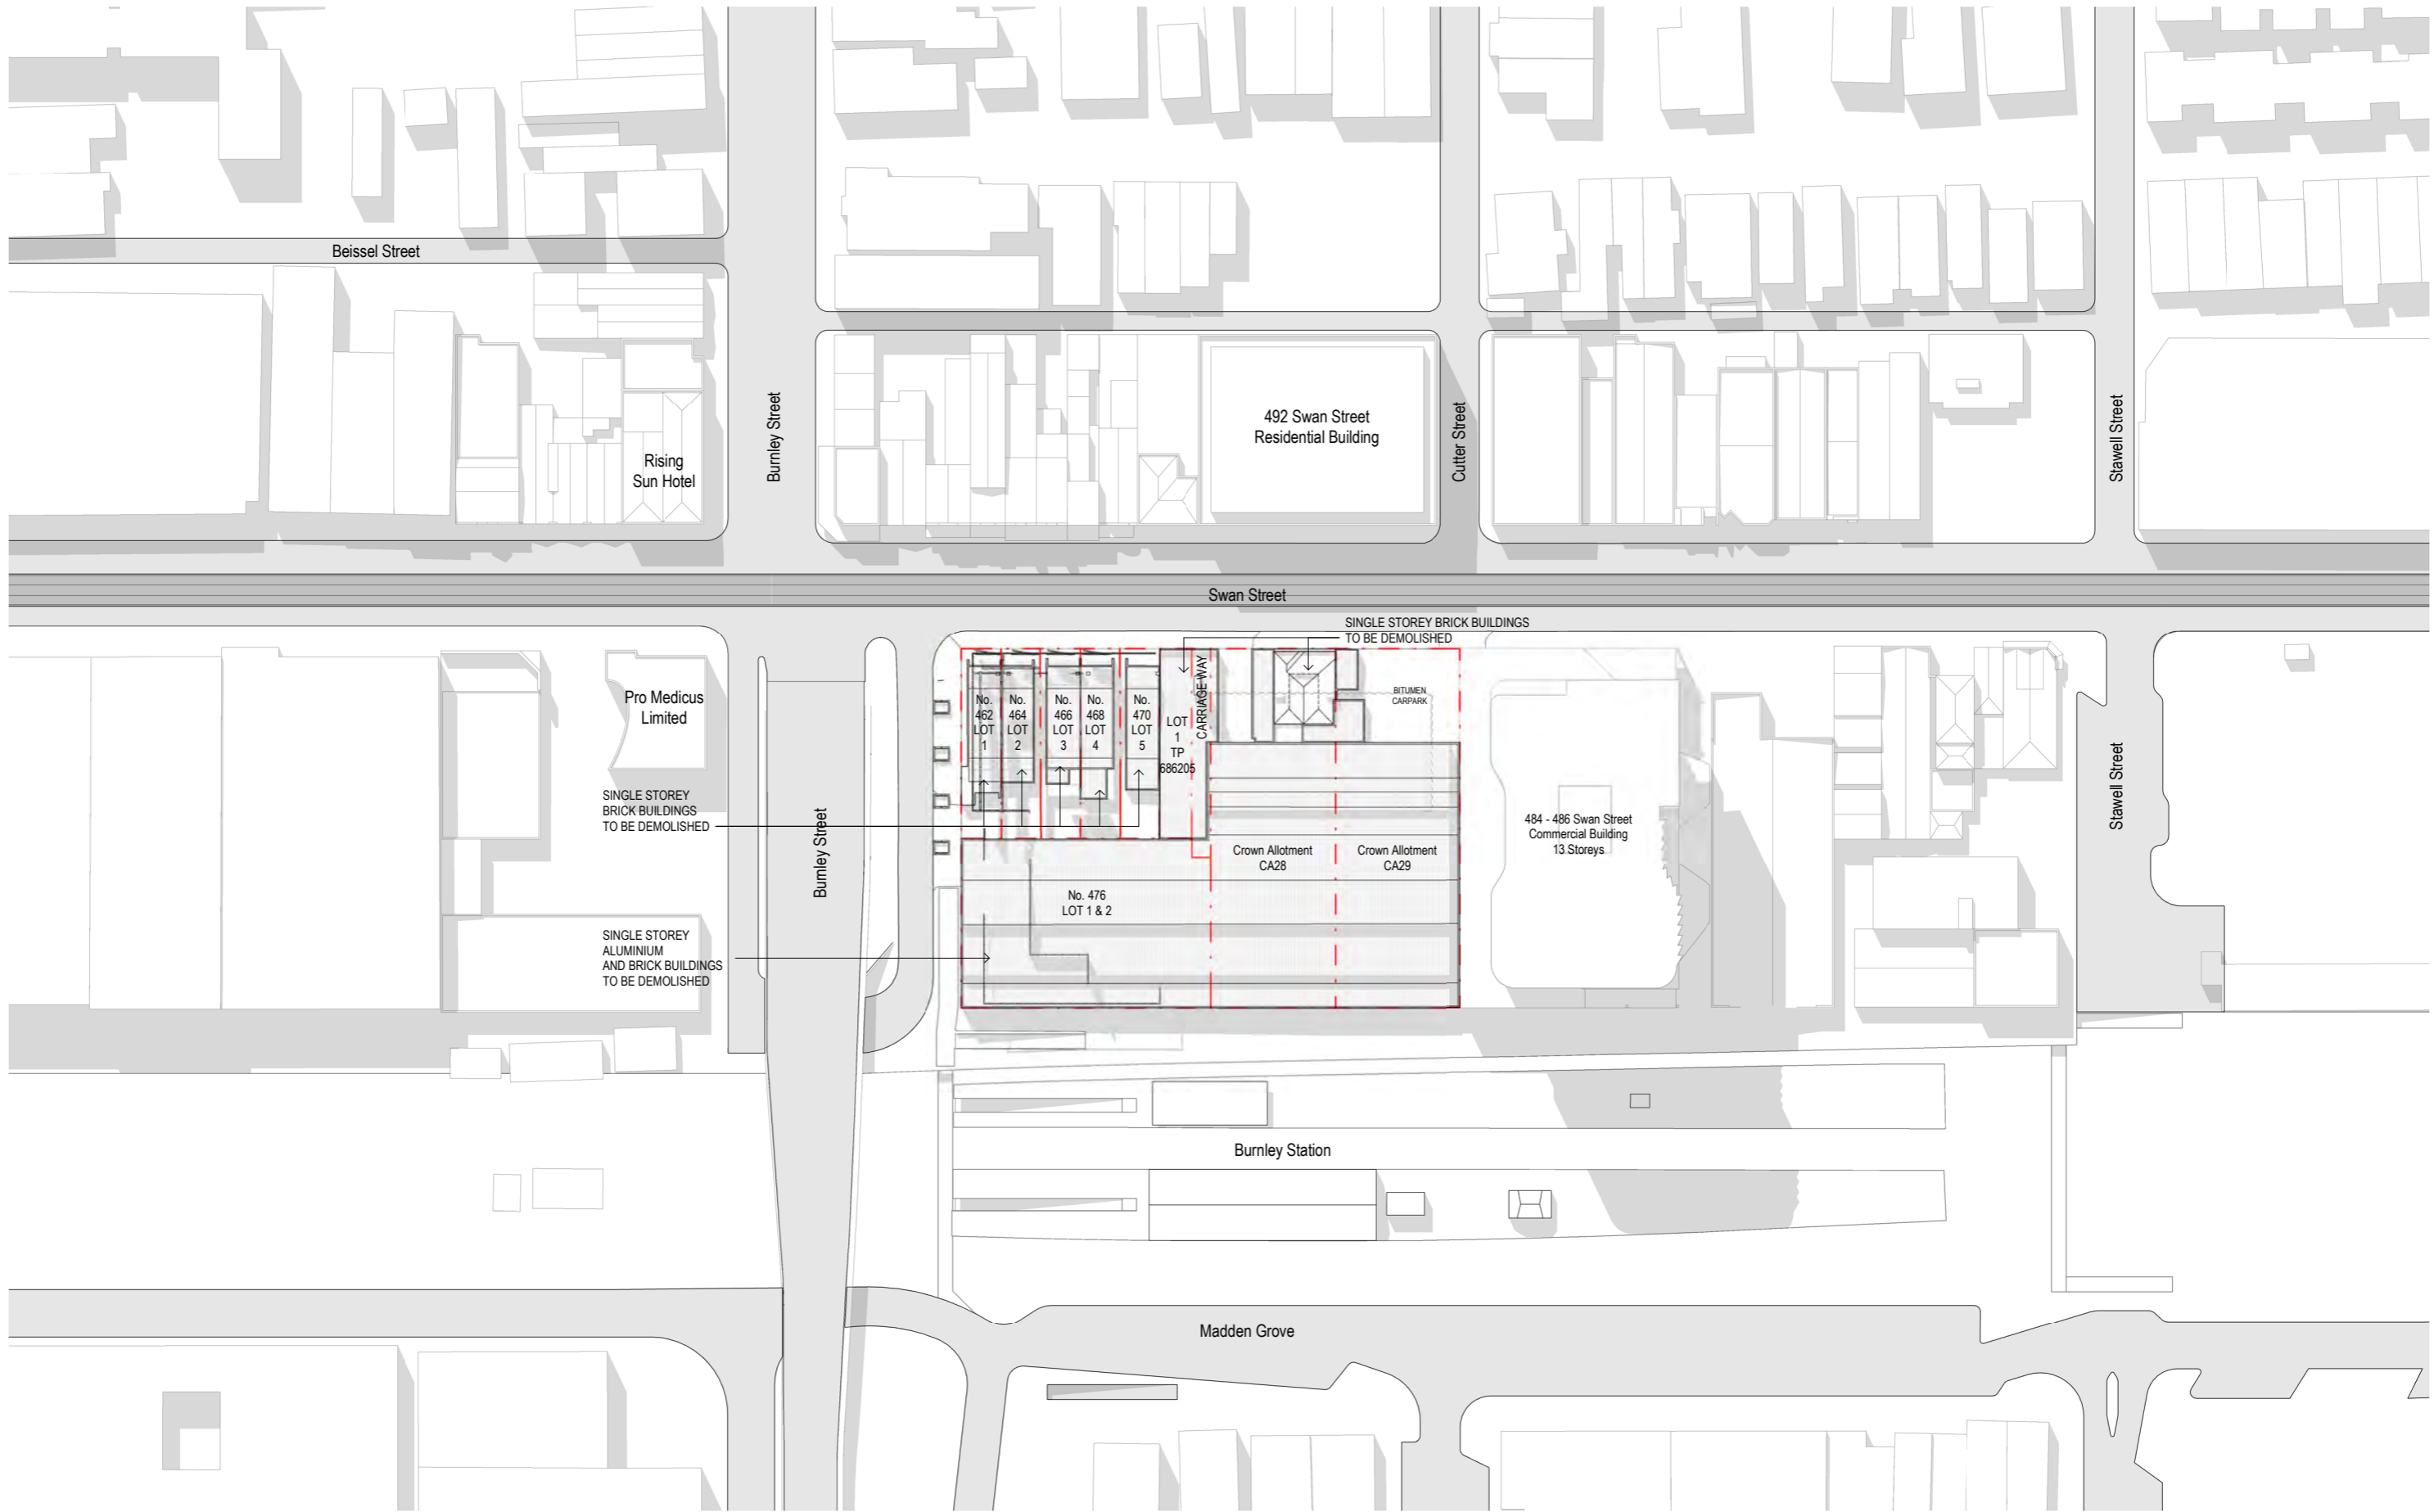


**architectus**  
 Architectus Group Pty Ltd is the owner of the copyright subsisting in these drawings, plans, designs and specifications. They must not be used, reproduced or copied, in whole or in part, nor may the information, ideas and concepts therein contained (which are confidential to Architectus Group Pty Ltd) be disclosed to any person without the prior written consent of that company.

Nominated Architect  
 Ray Brown, NSWARB 6359



Do not scale drawings. Verify all dimensions on site

issue	amendment	date
A	Issue for Town Planning Submission	18/12/2019
B	RFI Issue for Town Planning Submission	19/02/2020

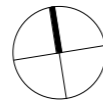

**architectus**™

Sydney  
 Melbourne  
 Adelaide  
 Perth  
 Auckland  
 Christchurch  
 Brisbane

**Architectus Melbourne**  
 Level 25, 385 Bourke Street  
 Melbourne VIC 3000  
 T (61 3) 9429 5733  
 F (61 3) 9429 8480  
 melbourne@architectus.com.au  
 ABN 90 131 245 684


checked RA scale 1 : 500@A1  
 drawn AK project no 190060

project 480 Swan Street

drawing Site - Existing Conditions & Demolition Plan

drawing no. DA0015 issue B

16/04/20 7:07:45 AM

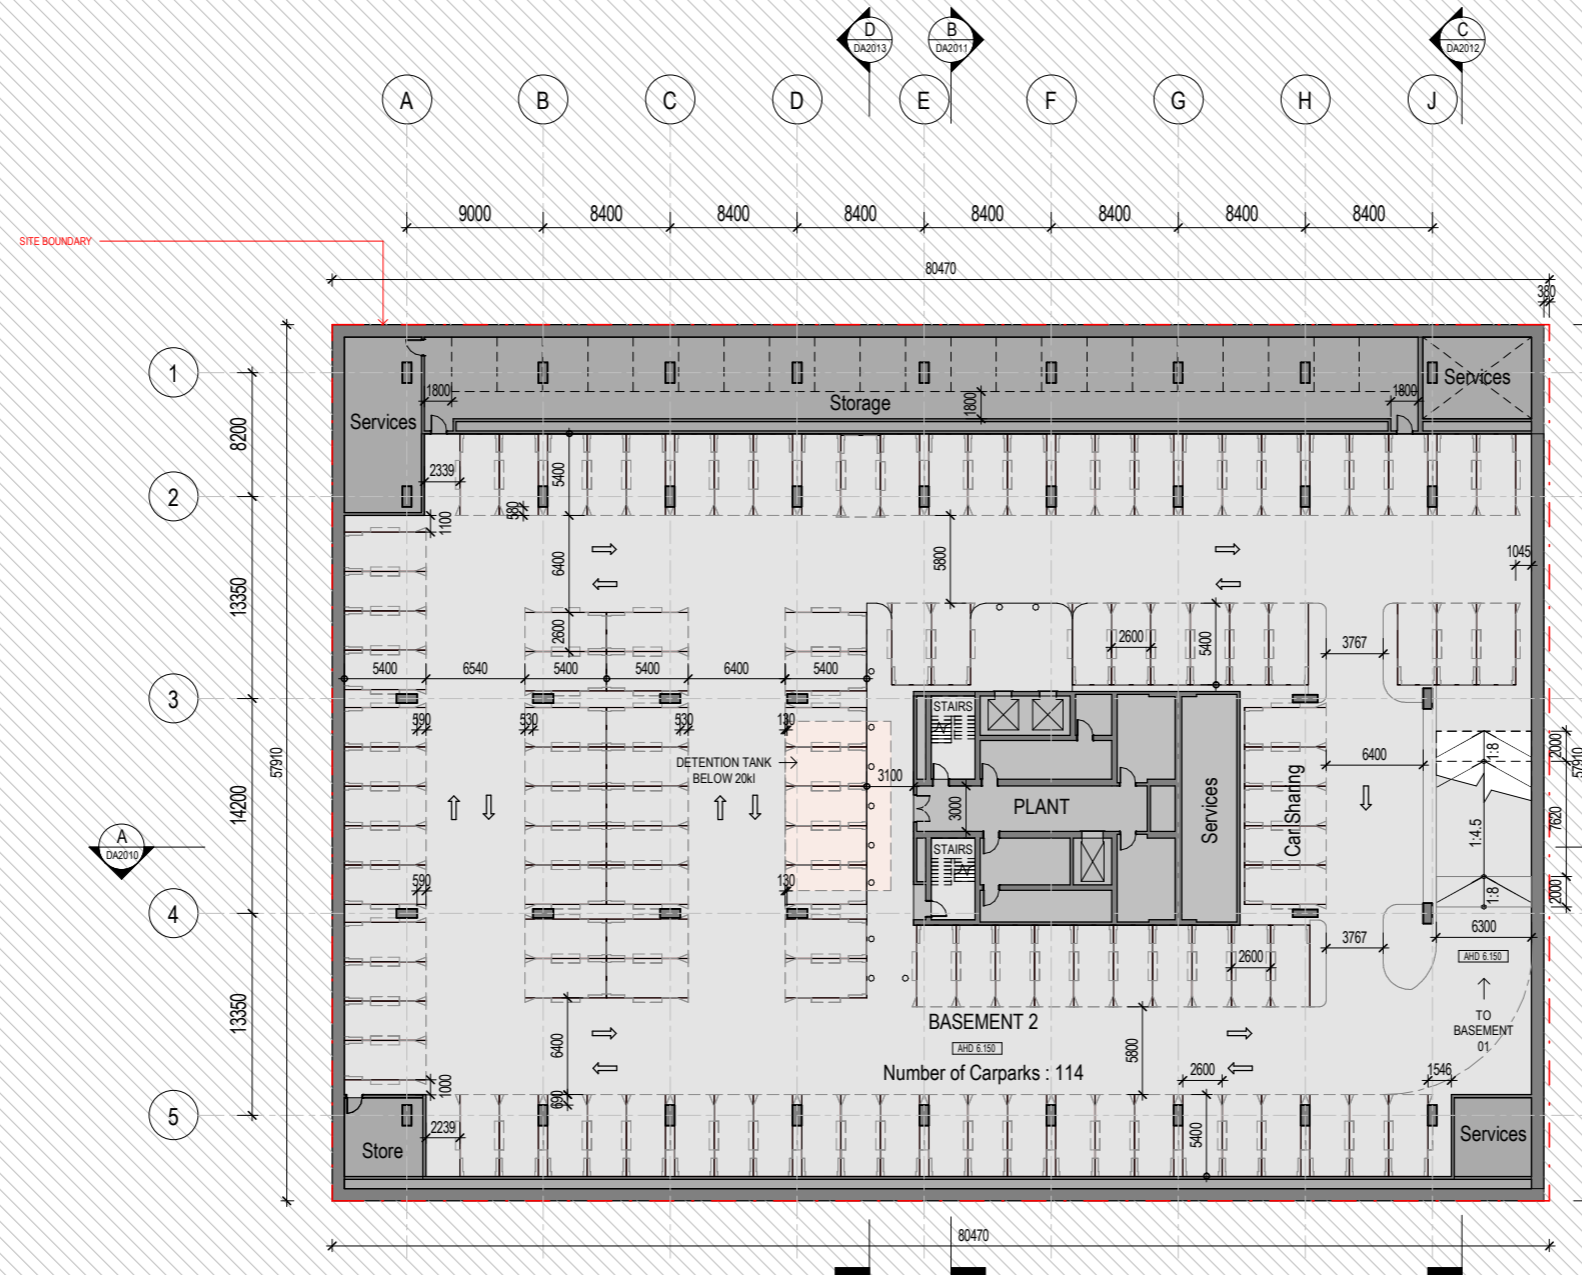

architectus


Architectus Group Pty Ltd is the owner of the copyright subsisting in these drawings, plans, designs and specifications. They must not be used, reproduced or copied, in whole or in part, nor may the information, ideas and concepts therein contained (which are confidential to Architectus Group Pty Ltd) be disclosed to any person without the prior written consent of that company.

Nominated Architect  
Ray Brown, NSWARB 6359



Do not scale drawings. Verify all dimensions on site

issue	amendment	date
A	Issue for Town Planning Submission	18/12/2019
B	RFI Issue for Town Planning Submission	19/02/2020
C	RFI #2 Issue for Town Planning Submission	16/04/2020

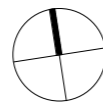

architectus™

Sydney  
Melbourne  
Adelaide  
Perth  
Auckland  
Christchurch  
Brisbane

Architectus Melbourne  
Level 25, 385 Bourke Street  
Melbourne  
VIC 3000  
T (61 3) 9429 5733  
F (61 3) 9429 8480  
melbourne@architectus.com.au  
ABN 90 131 245 684

checked RA scale 1 : 250@A1  
drawn EM/AR project no 190060

project

480 Swan Street

drawing

Basement 02

drawing no.


DA1001

issue

C

16/04/20 8:06:38 AM



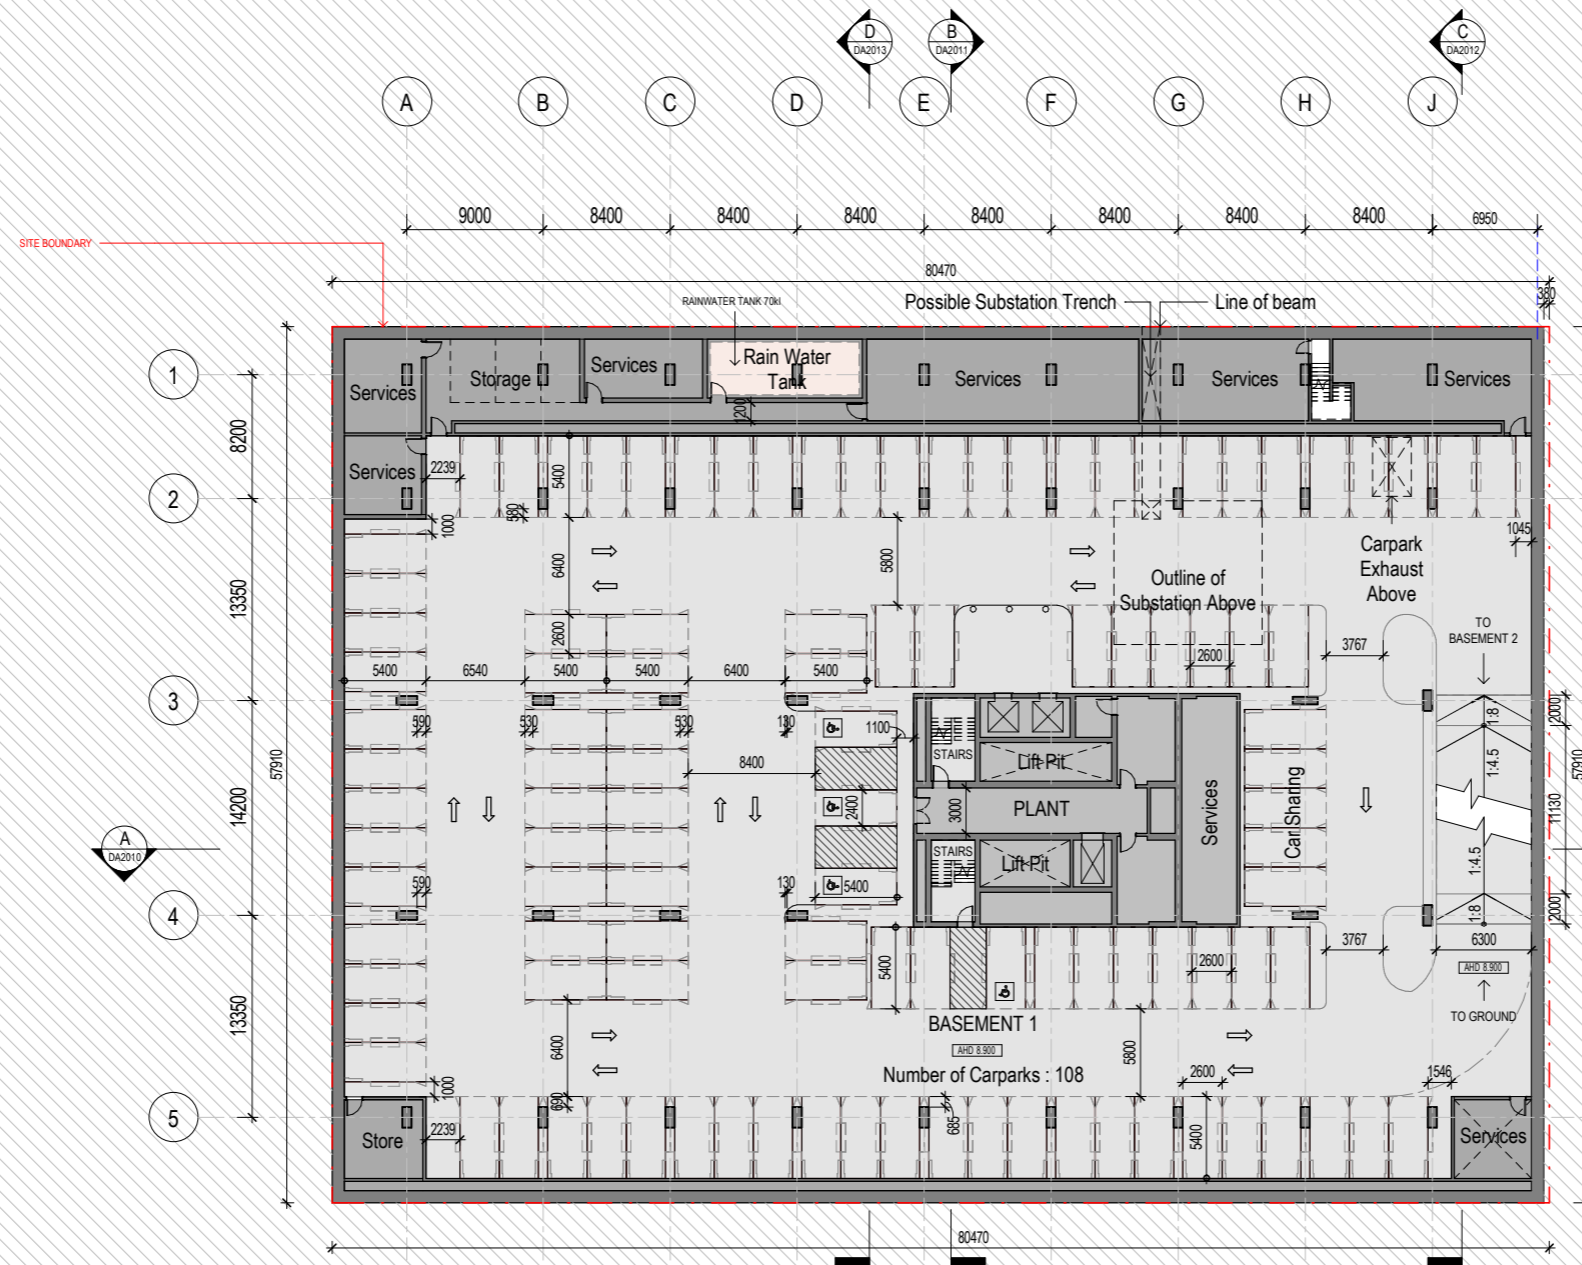

architectus


Architectus Group Pty Ltd is the owner of the copyright subsisting in these drawings, plans, designs and specifications. They must not be used, reproduced or copied, in whole or in part, nor may the information, ideas and concepts therein contained (which are confidential to Architectus Group Pty Ltd) be disclosed to any person without the prior written consent of that company.

Nominated Architect  
Ray Brown, NSWARB 6359



Do not scale drawings. Verify all dimensions on site

issue	amendment	date
A	Issue for Town Planning Submission	18/12/2019
B	RFI Issue for Town Planning Submission	19/02/2020
C	RFI #2 Issue for Town Planning Submission	16/04/2020

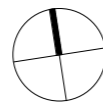

architectus™

Sydney  
Melbourne  
Adelaide  
Perth  
Auckland  
Christchurch  
Brisbane

Architectus Melbourne  
Level 25, 385 Bourke Street  
Melbourne  
VIC 3000  
T (61 3) 9429 5733  
F (61 3) 9429 8480  
melbourne@architectus.com.au  
ABN 90 131 245 684

checked RA scale 1 : 250@A1  
drawn EM/AR project no 190060

project

480 Swan Street

drawing

Basement 01


drawing no.

DA1002

issue

C


16/04/20 8:06:40 AM

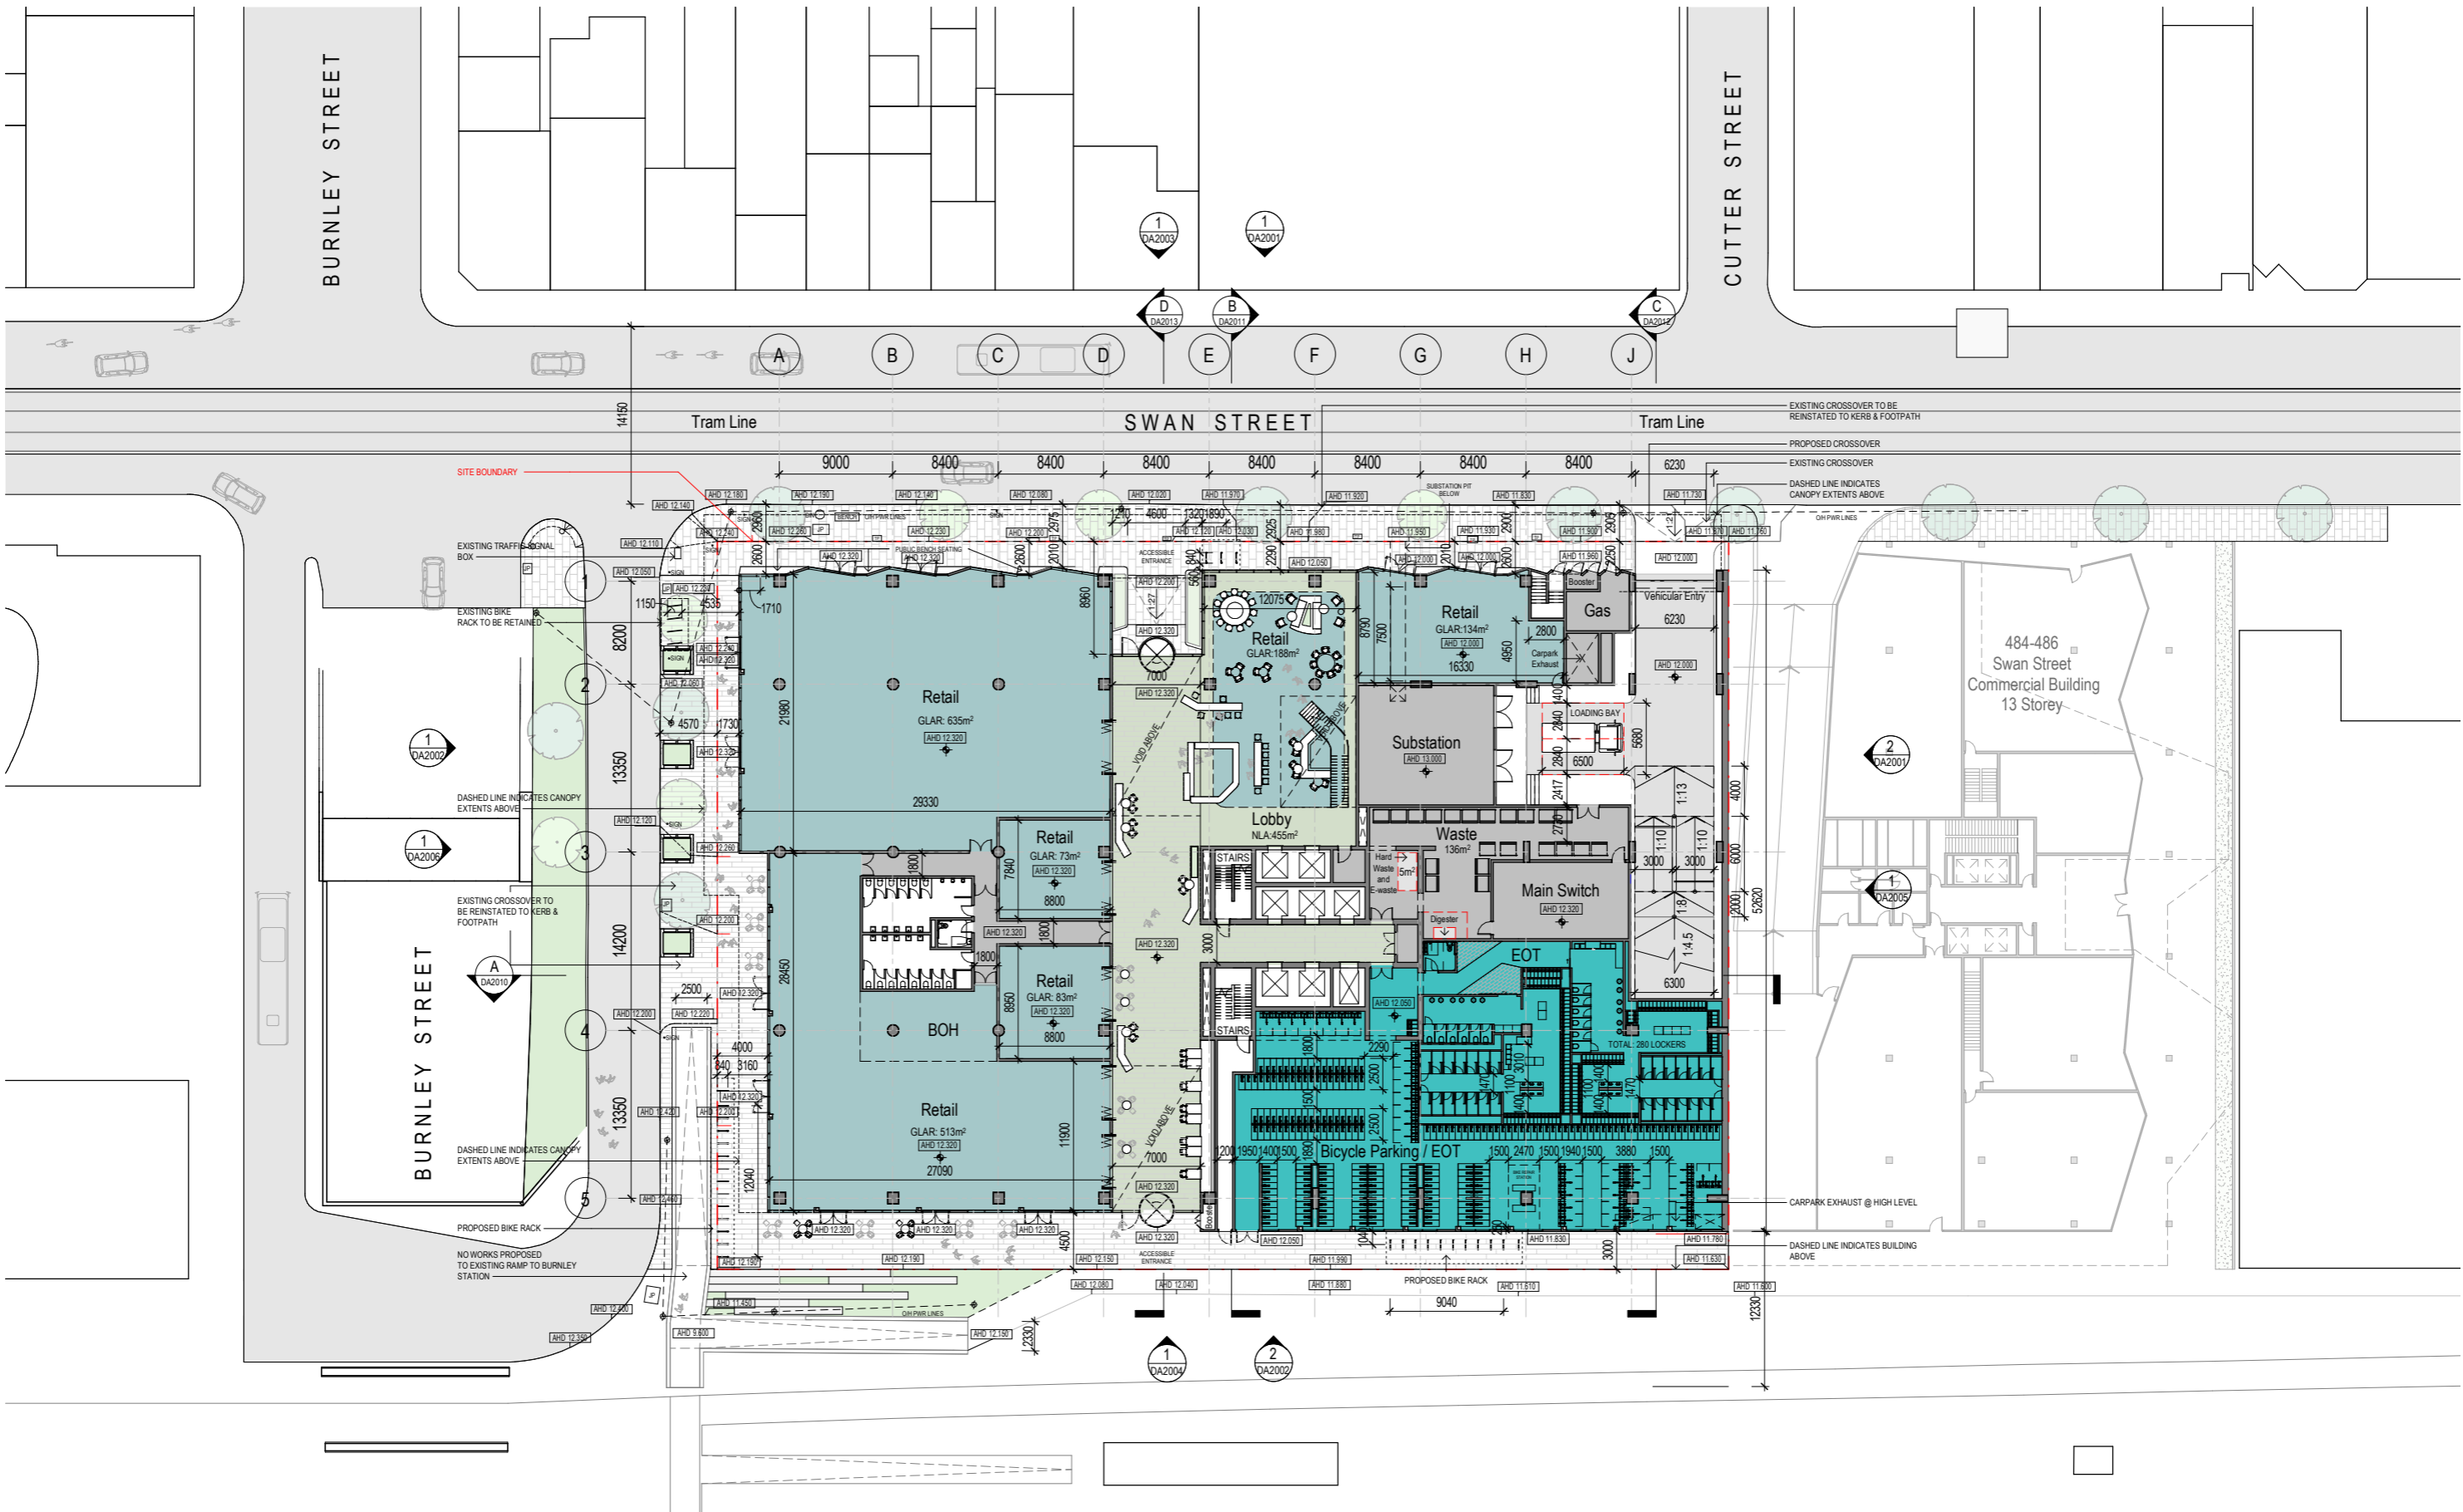

**architectus**  
 Architectus Group Pty Ltd is the owner of the copyright subsisting in these drawings, plans, designs and specifications. They must not be used, reproduced or copied, in whole or in part, nor may the information, ideas and concepts therein contained (which are confidential to Architectus Group Pty Ltd) be disclosed to any person without the prior written consent of that company.

Nominated Architect  
 Ray Brown, NSWARB 6359

issue	amendment	date
A	Issue for Town Planning Submission	18/12/2019
B	RFI Issue for Town Planning Submission	19/02/2020
C	RFI #2 Issue for Town Planning Submission	16/04/2020

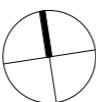

**architectus™**  
 Sydney  
 Melbourne  
 Adelaide  
 Perth  
 Auckland  
 Christchurch  
 Brisbane

**Architectus Melbourne**  
 Level 25, 385 Bourke Street  
 Melbourne  
 VIC 3000


T (61 3) 9429 5733  
 F (61 3) 9429 8480  
 melbourne@architectus.com.au  
 ABN 90 131 245 684

checked RA scale 1 : 250@A1  
 drawn EM/AR project no 190060

project 480 Swan Street  
 drawing Ground Floor  
 drawing no. DA1003  
 issue C

16/04/20 1:19:17 PM

Do not scale drawings. Verify all dimensions on site

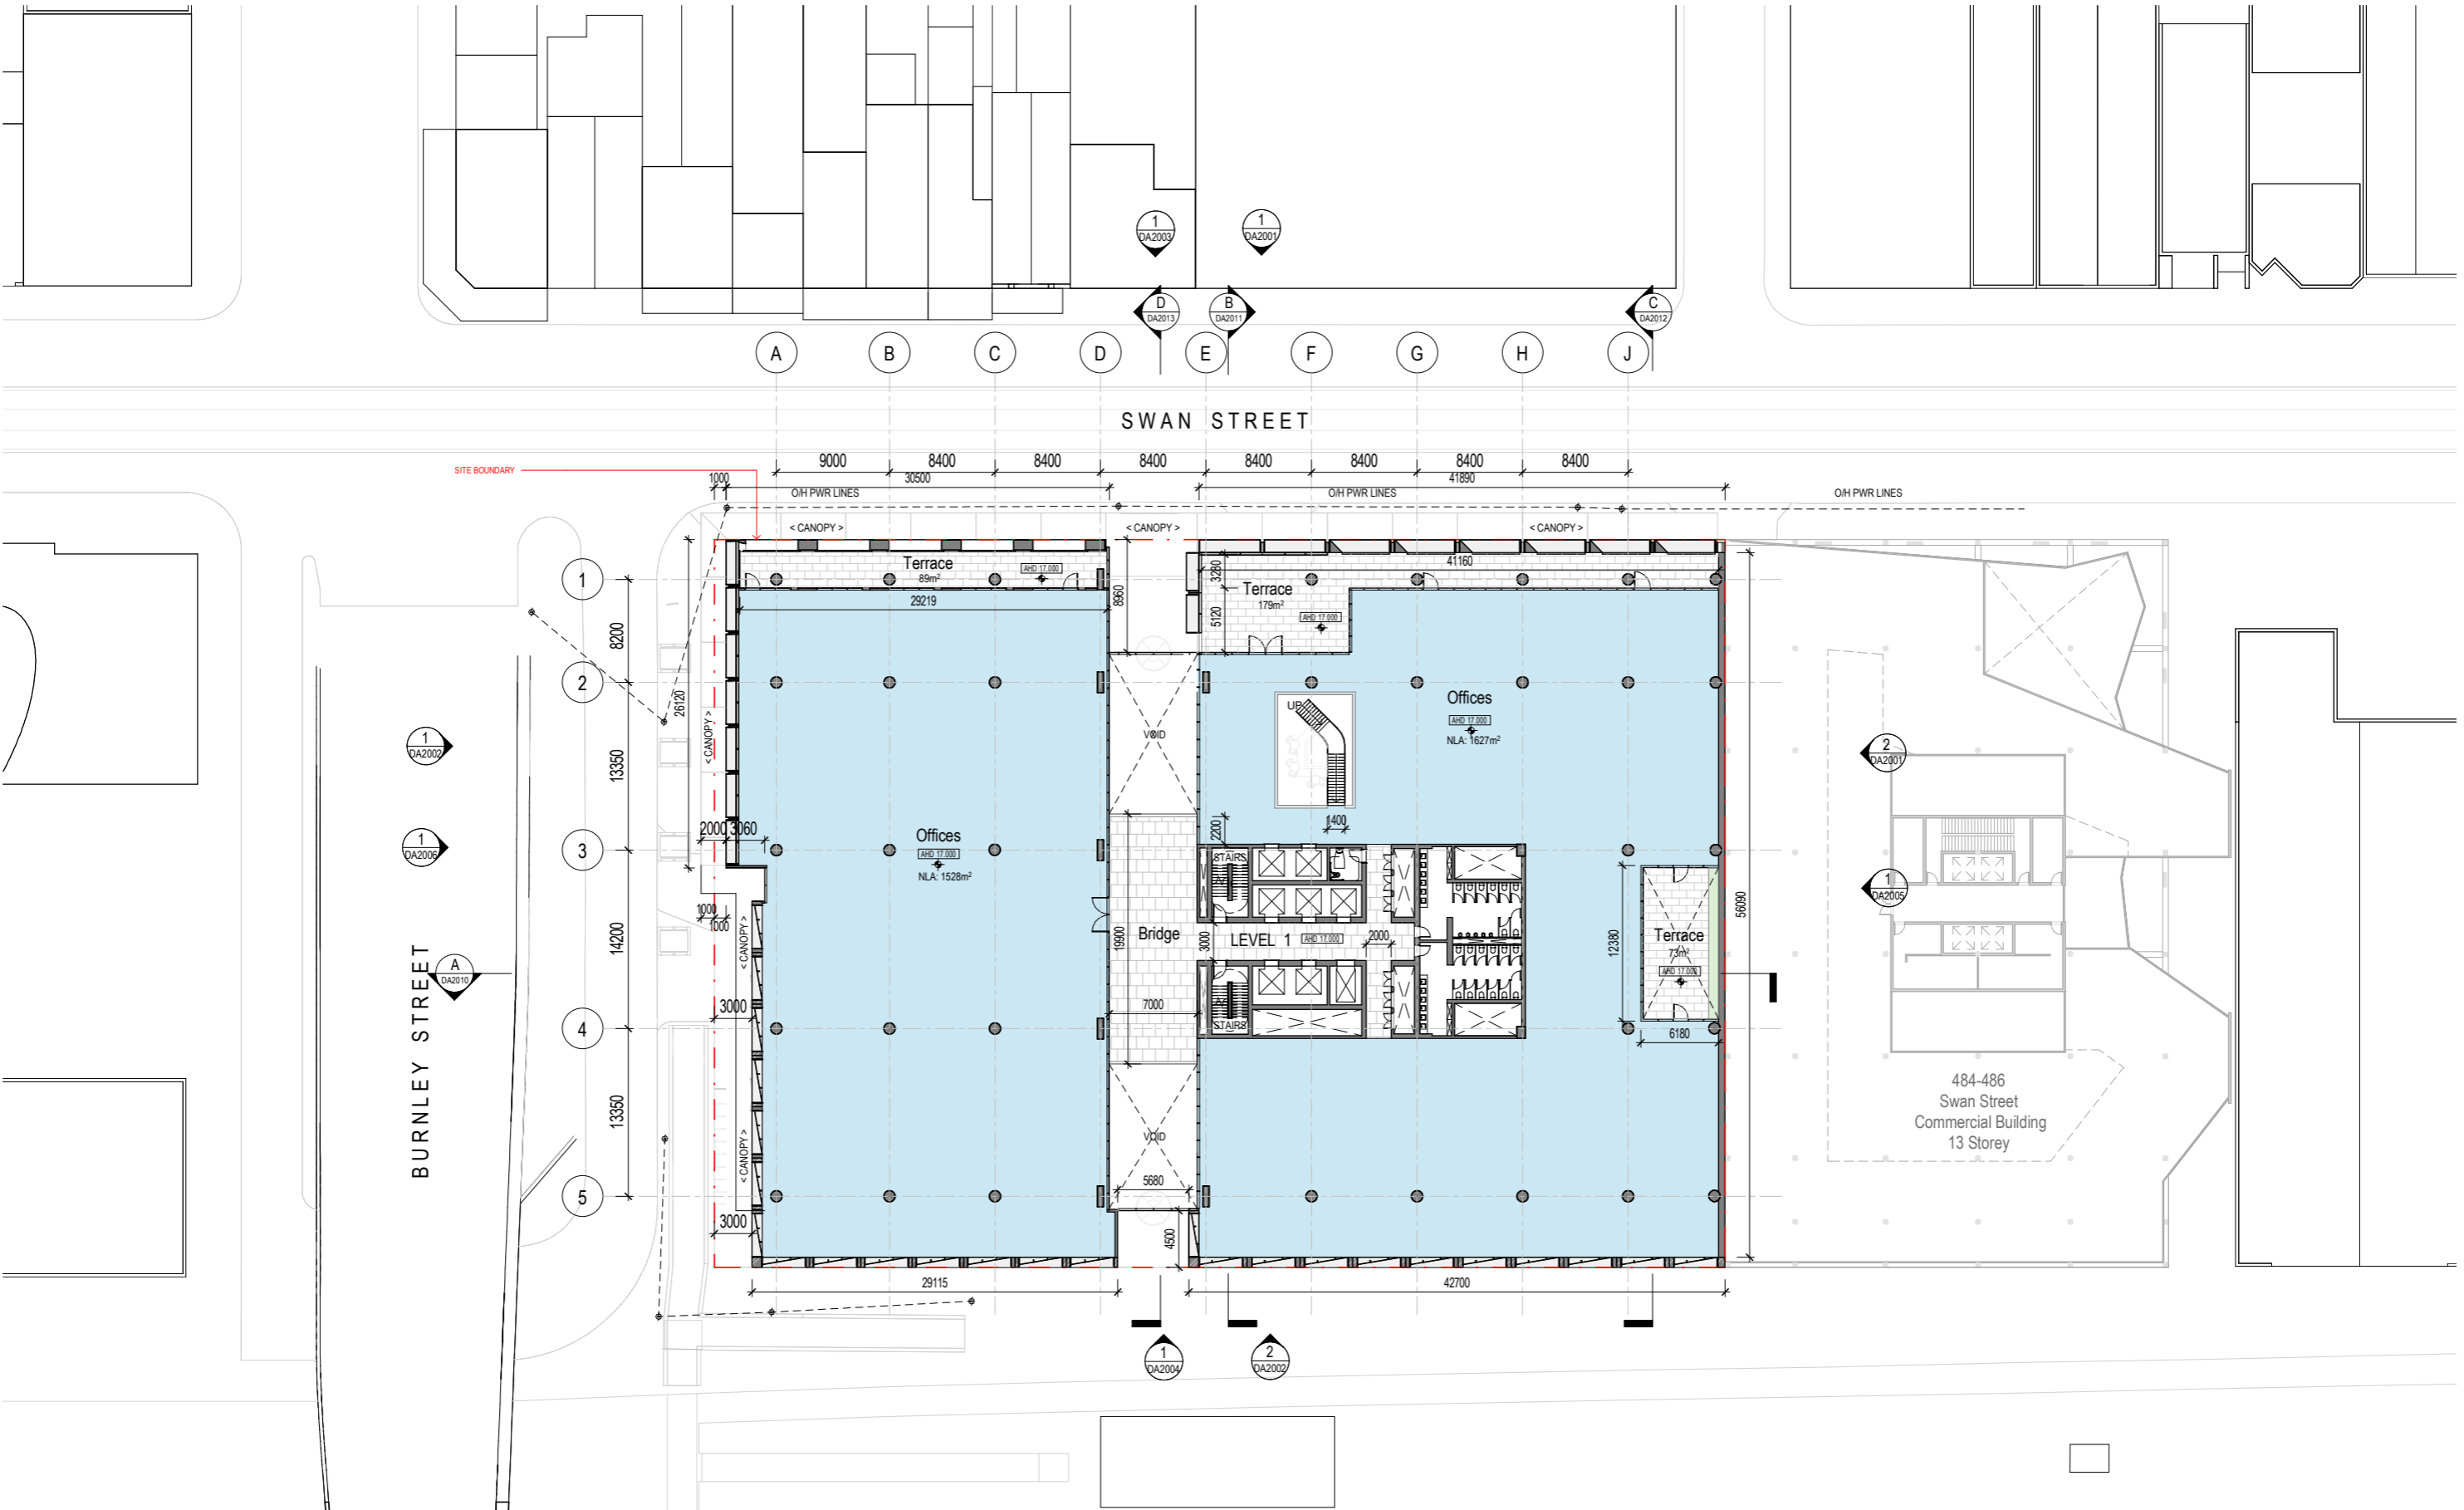

**architectus**


Architectus Group Pty Ltd is the owner of the copyright subsisting in these drawings, plans, designs and specifications. They must not be used, reproduced or copied, in whole or in part, nor may the information, ideas and concepts therein contained (which are confidential to Architectus Group Pty Ltd) be disclosed to any person without the prior written consent of that company.

Nominated Architect  
Ray Brown, NSWARB 6359



Do not scale drawings. Verify all dimensions on site

issue	amendment	date
A	Issue for Town Planning Submission	18/12/2019
B	RFI Issue for Town Planning Submission	19/02/2020
C	RFI #2 Issue for Town Planning Submission	16/04/2020

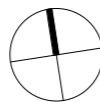

**architectus™**

Sydney  
Melbourne  
Adelaide  
Perth  
Auckland  
Christchurch  
Brisbane


**Architectus Melbourne**  
Level 25, 385 Bourke Street  
Melbourne VIC 3000  
T (61 3) 9429 5733  
F (61 3) 9429 8480  
melbourne@architectus.com.au  
ABN 90 131 245 684

checked RA scale 1 : 250@A1  
drawn EM/AR project no 190060

project 480 Swan Street


drawing Podium 01

drawing no. DA1004 issue C

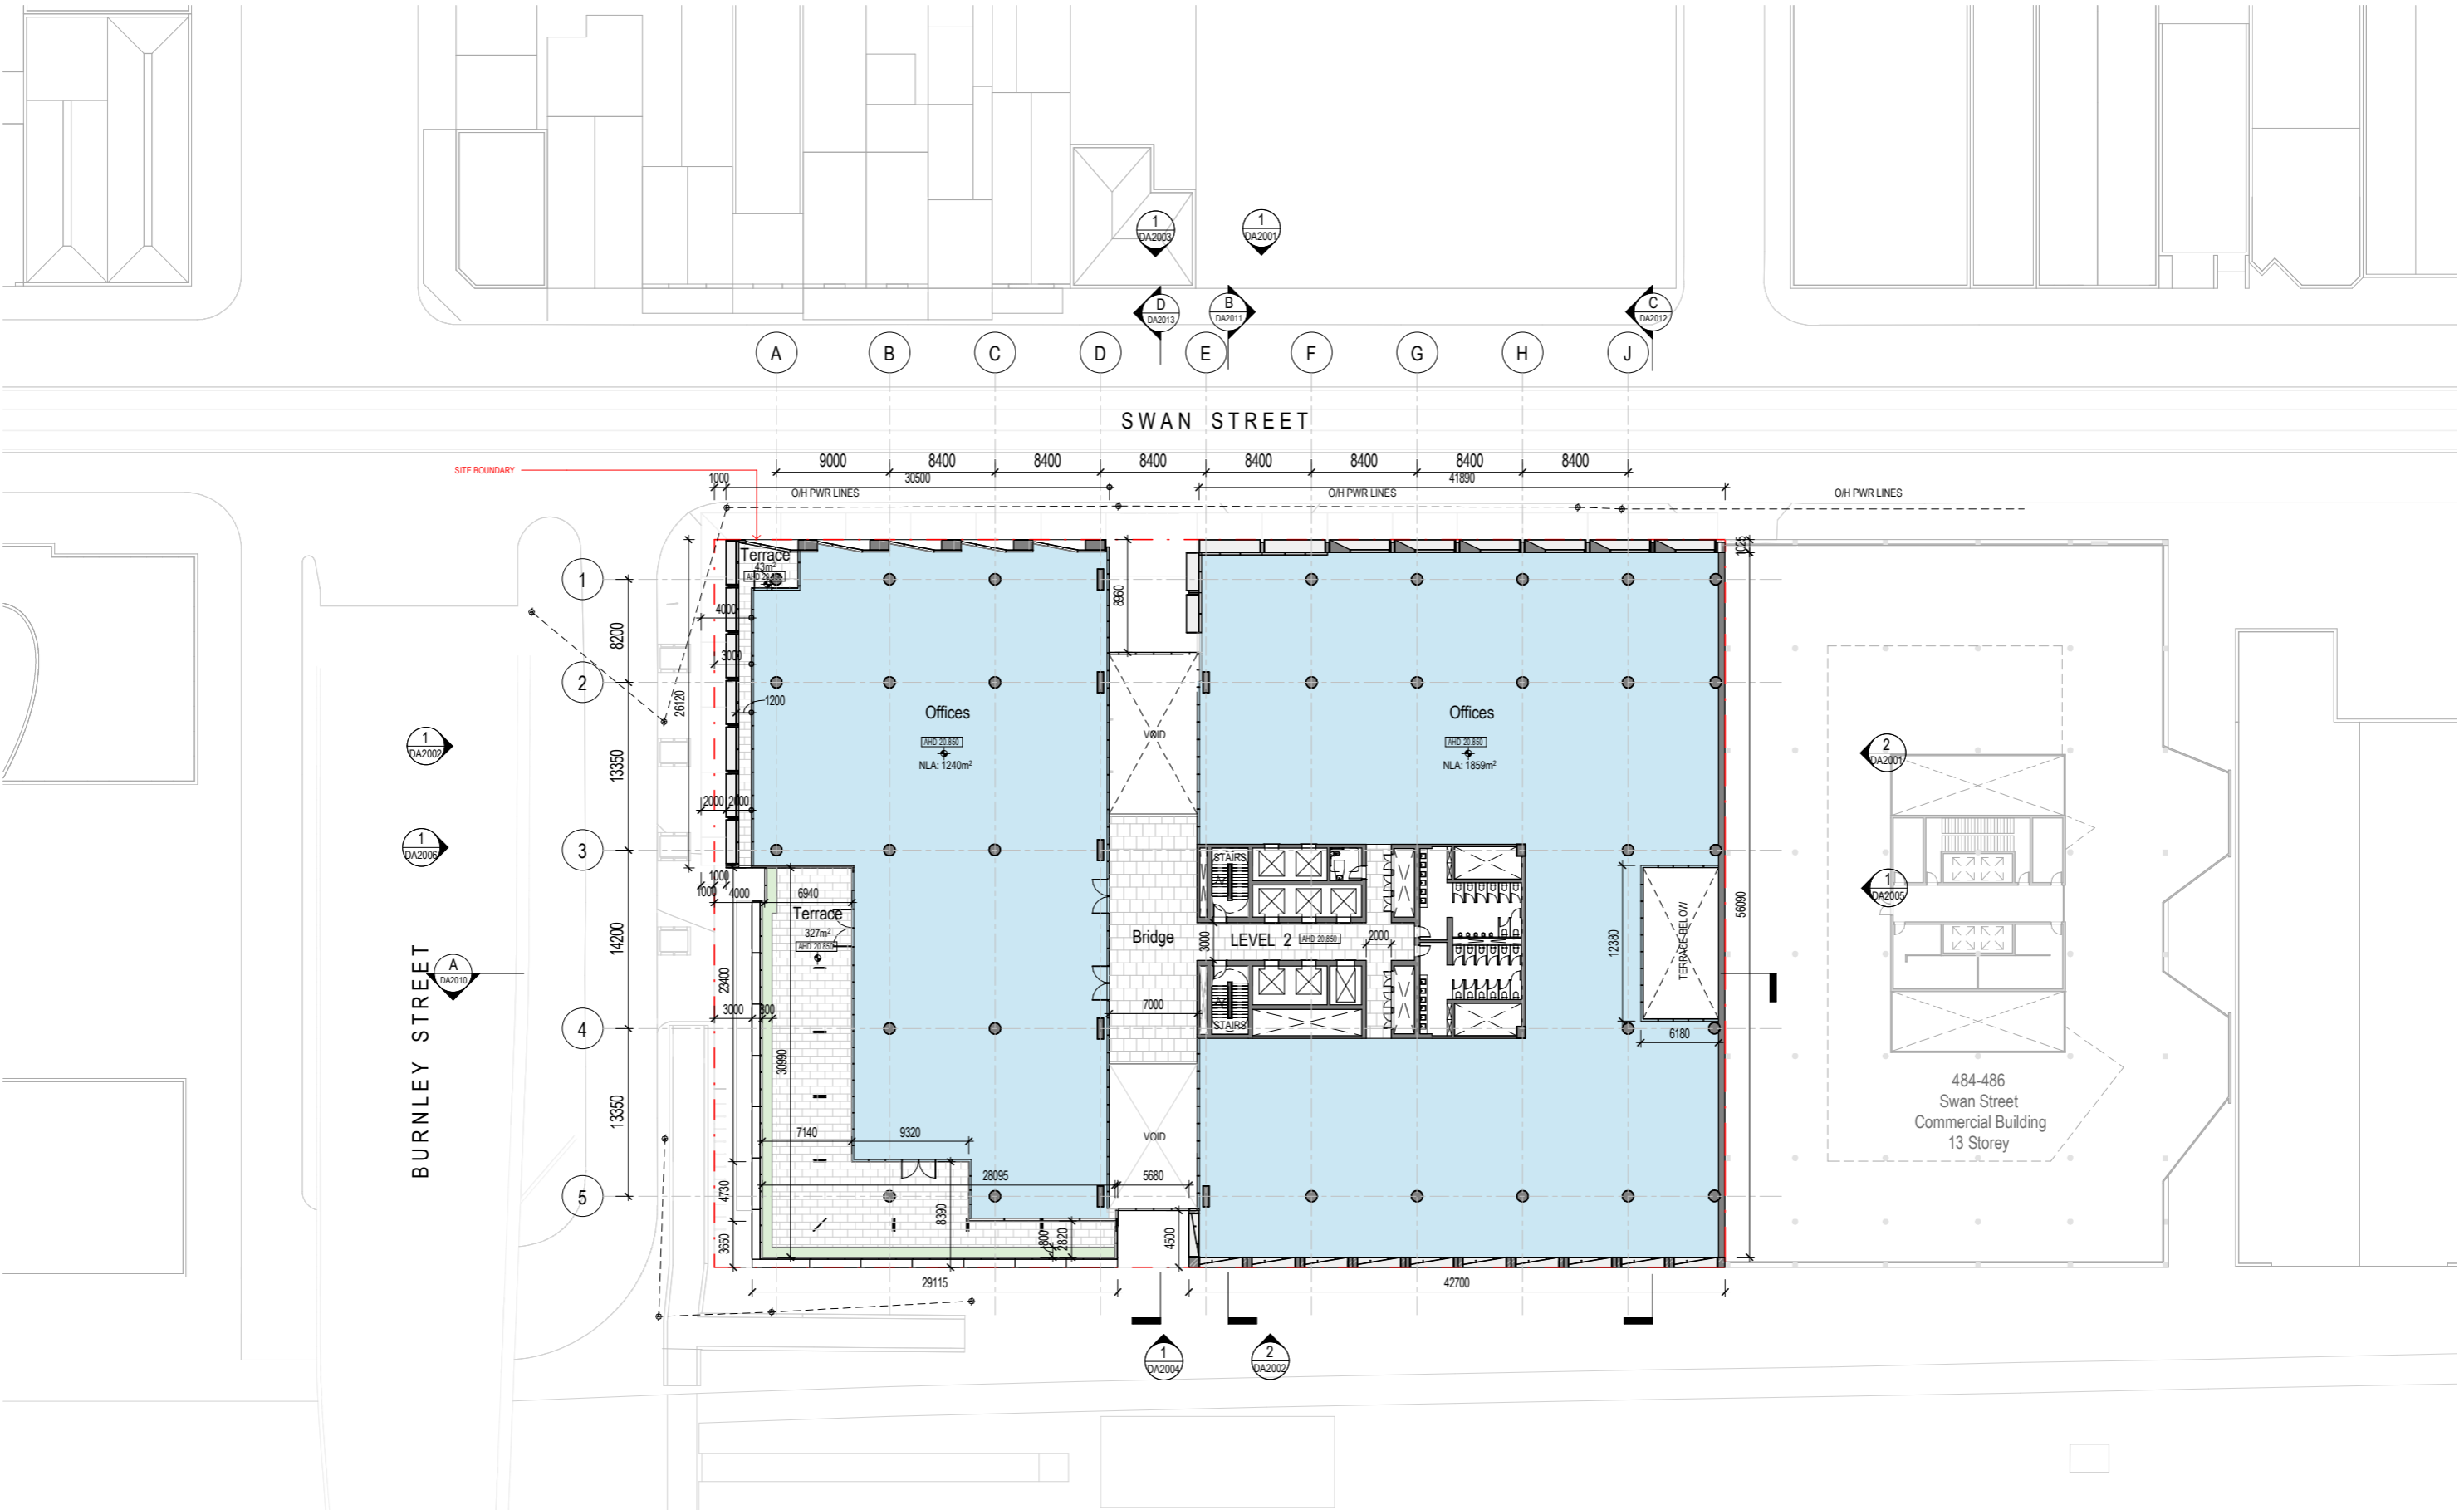

**architectus**  
 Architectus Group Pty Ltd is the owner of the copyright subsisting in these drawings, plans, designs and specifications. They must not be used, reproduced or copied, in whole or in part, nor may the information, ideas and concepts therein contained (which are confidential to Architectus Group Pty Ltd) be disclosed to any person without the prior written consent of that company.  
 Nominated Architect  
 Ray Brown, NSWARB 6359

issue	amendment	date
A	Issue for Town Planning Submission	18/12/2019
B	RFI Issue for Town Planning Submission	19/02/2020
C	RFI #2 Issue for Town Planning Submission	16/04/2020

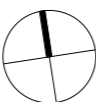


**architectus™**  
 Sydney  
 Melbourne  
 Adelaide  
 Perth  
 Auckland  
 Christchurch  
 Brisbane  
 Architectus Melbourne  
 Level 25, 385 Bourke Street  
 Melbourne  
 VIC 3000  
 T (61 3) 9429 5733  
 F (61 3) 9429 8480  
 melbourne@architectus.com.au  
 ABN 90 131 245 684

checked RA scale 1 : 250@A1  
 drawn EM/AR project no 190060

project 480 Swan Street  
 drawing Podium 02  
 drawing no. DA1005 issue C  
 16/04/20 1:19:26 PM

Do not scale drawings. Verify all dimensions on site




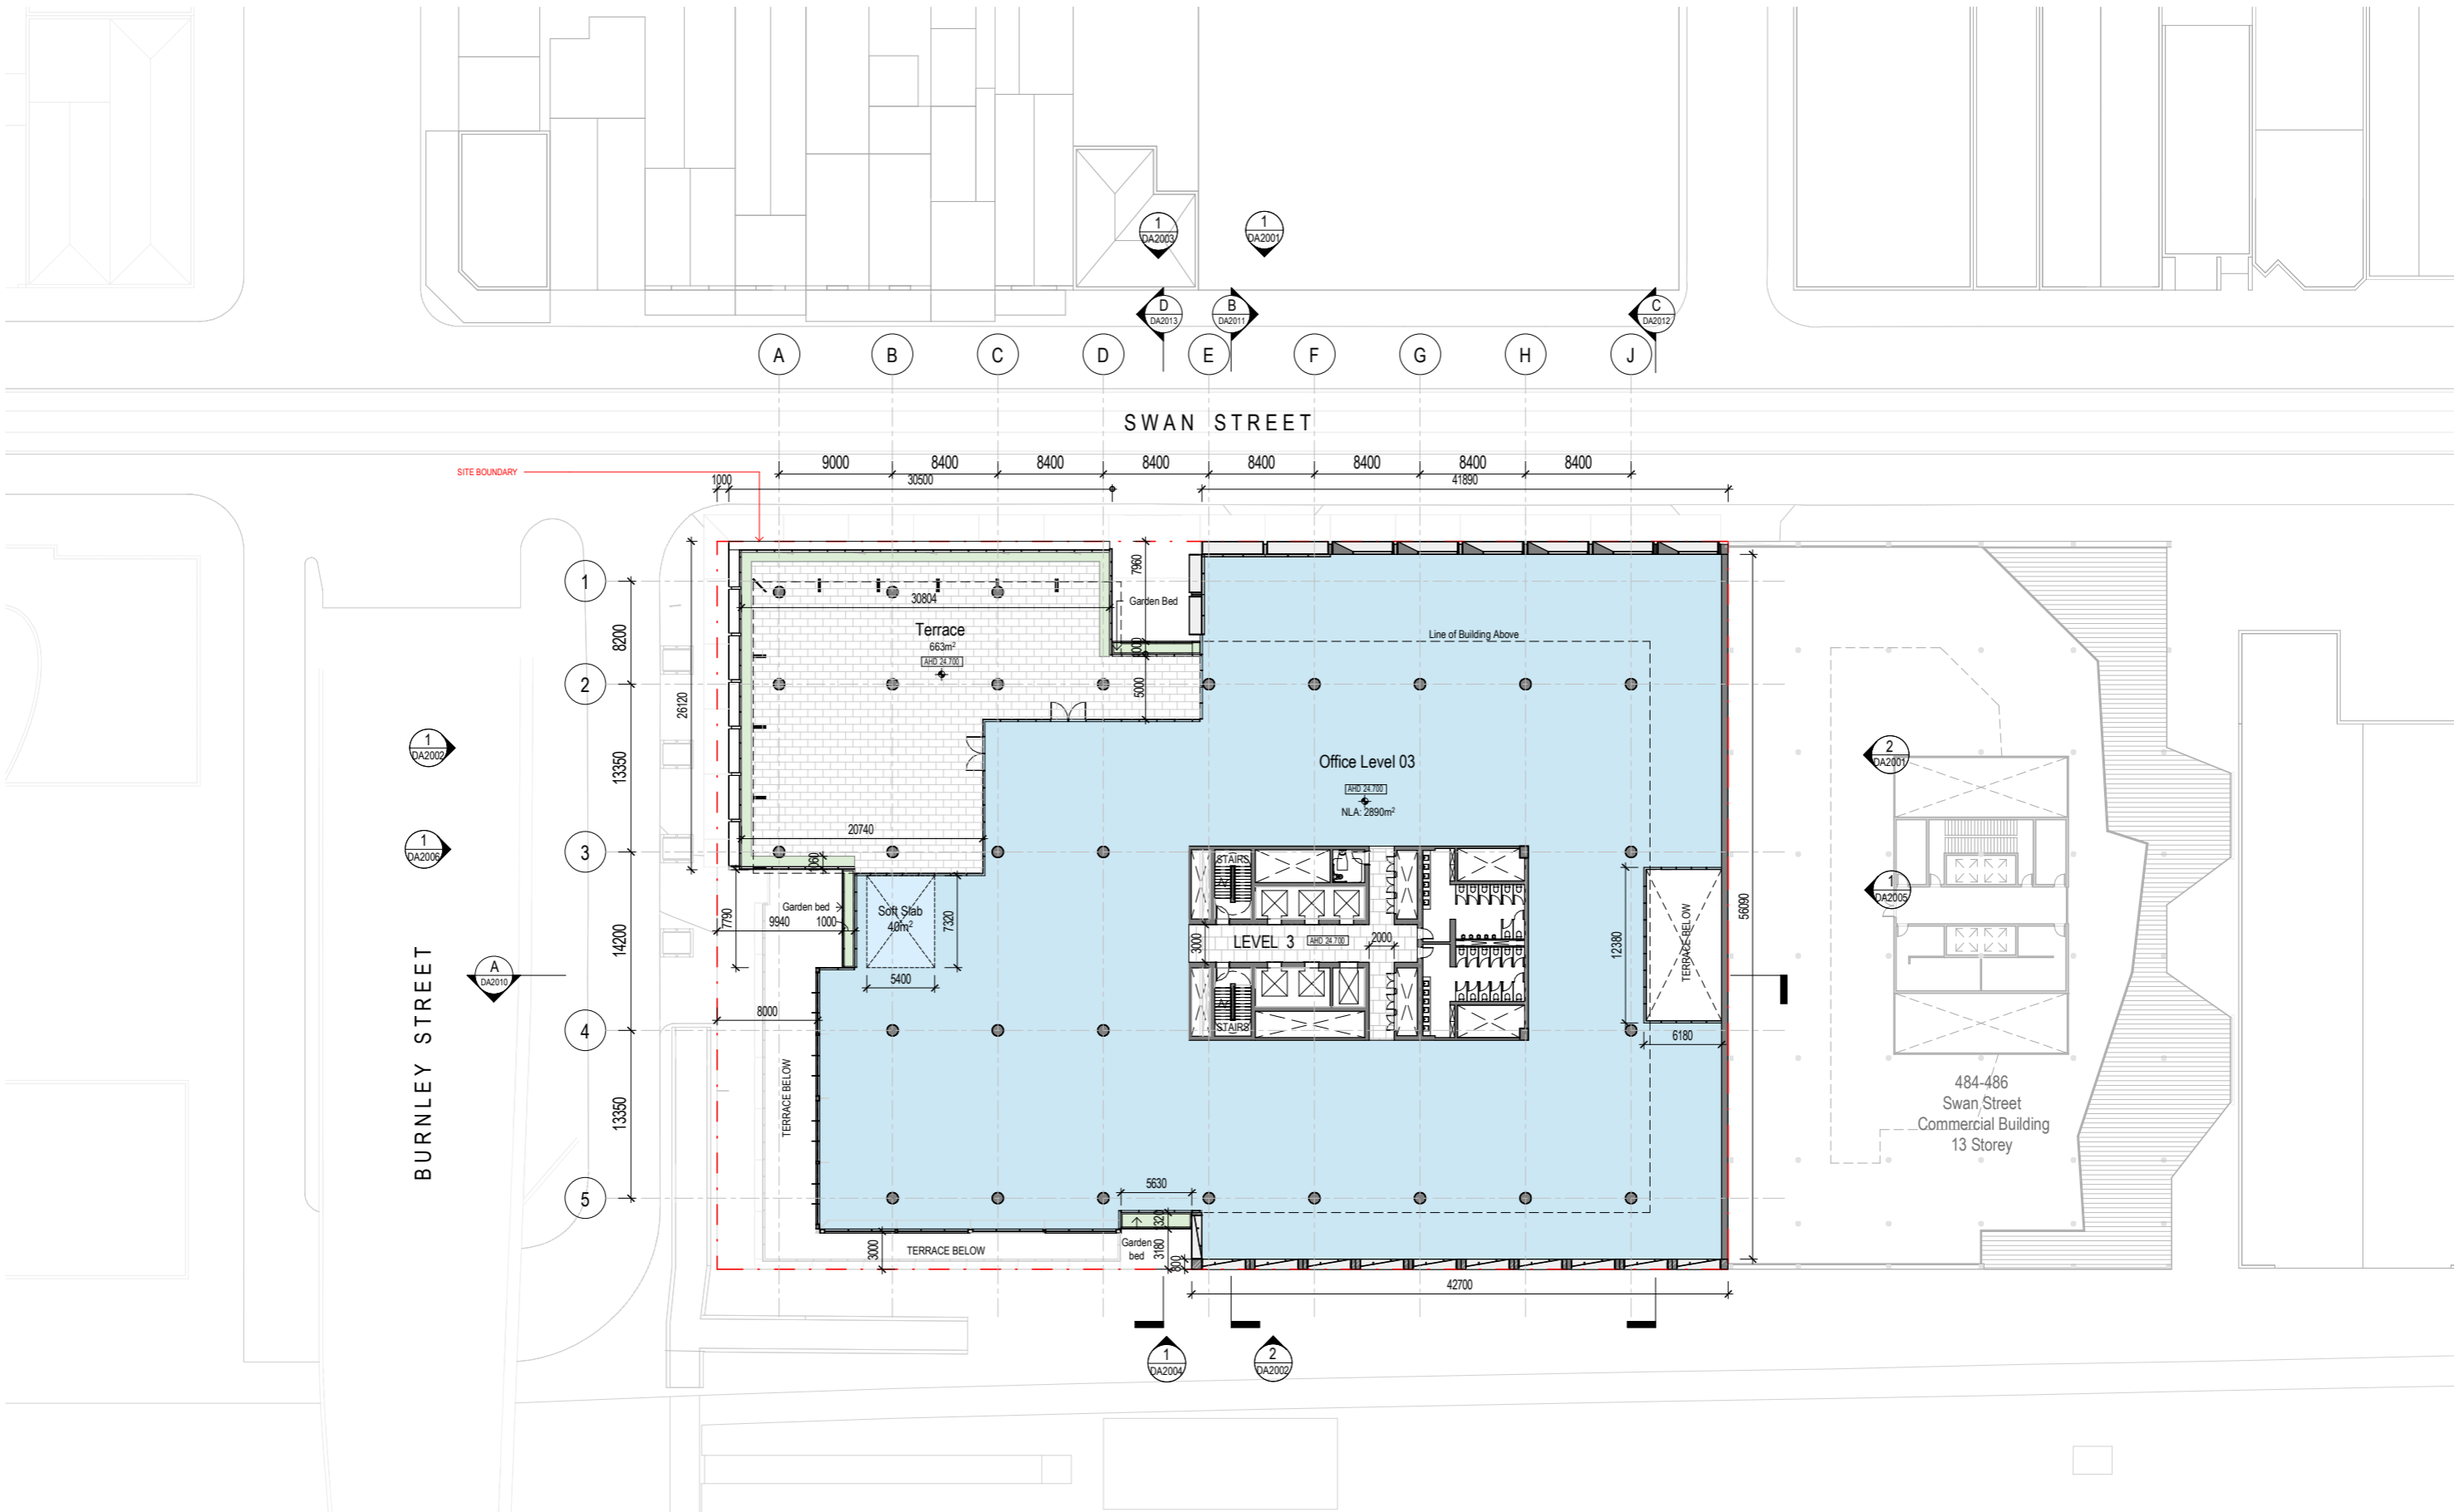

**architectus**  
 Architectus Group Pty Ltd is the owner of the copyright subsisting in these drawings, plans, designs and specifications. They must not be used, reproduced or copied, in whole or in part, nor may the information, ideas and concepts therein contained (which are confidential to Architectus Group Pty Ltd) be disclosed to any person without the prior written consent of that company.

Nominated Architect  
 Ray Brown, NSWARB 6359

issue	amendment	date
A	Issue for Town Planning Submission	18/12/2019
B	RFI Issue for Town Planning Submission	19/02/2020
C	RFI #2 Issue for Town Planning Submission	16/04/2020

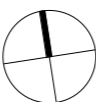

project **480 Swan Street**

drawing **Level 03**

checked RA scale 1 : 250@A1


drawn EM/AR project no 190060

drawing no. **DA1006** issue **C**

16/04/20 8:07:24 AM

**architectus™**  
 Sydney Melbourne Adelaide Perth Auckland Christchurch Brisbane  
 Architectus Melbourne  
 Level 25, 385 Bourke Street  
 Melbourne VIC 3000  
 T (61 3) 9429 5733  
 F (61 3) 9429 8480  
 melbourne@architectus.com.au  
 ABN 90 131 245 684


Do not scale drawings. Verify all dimensions on site

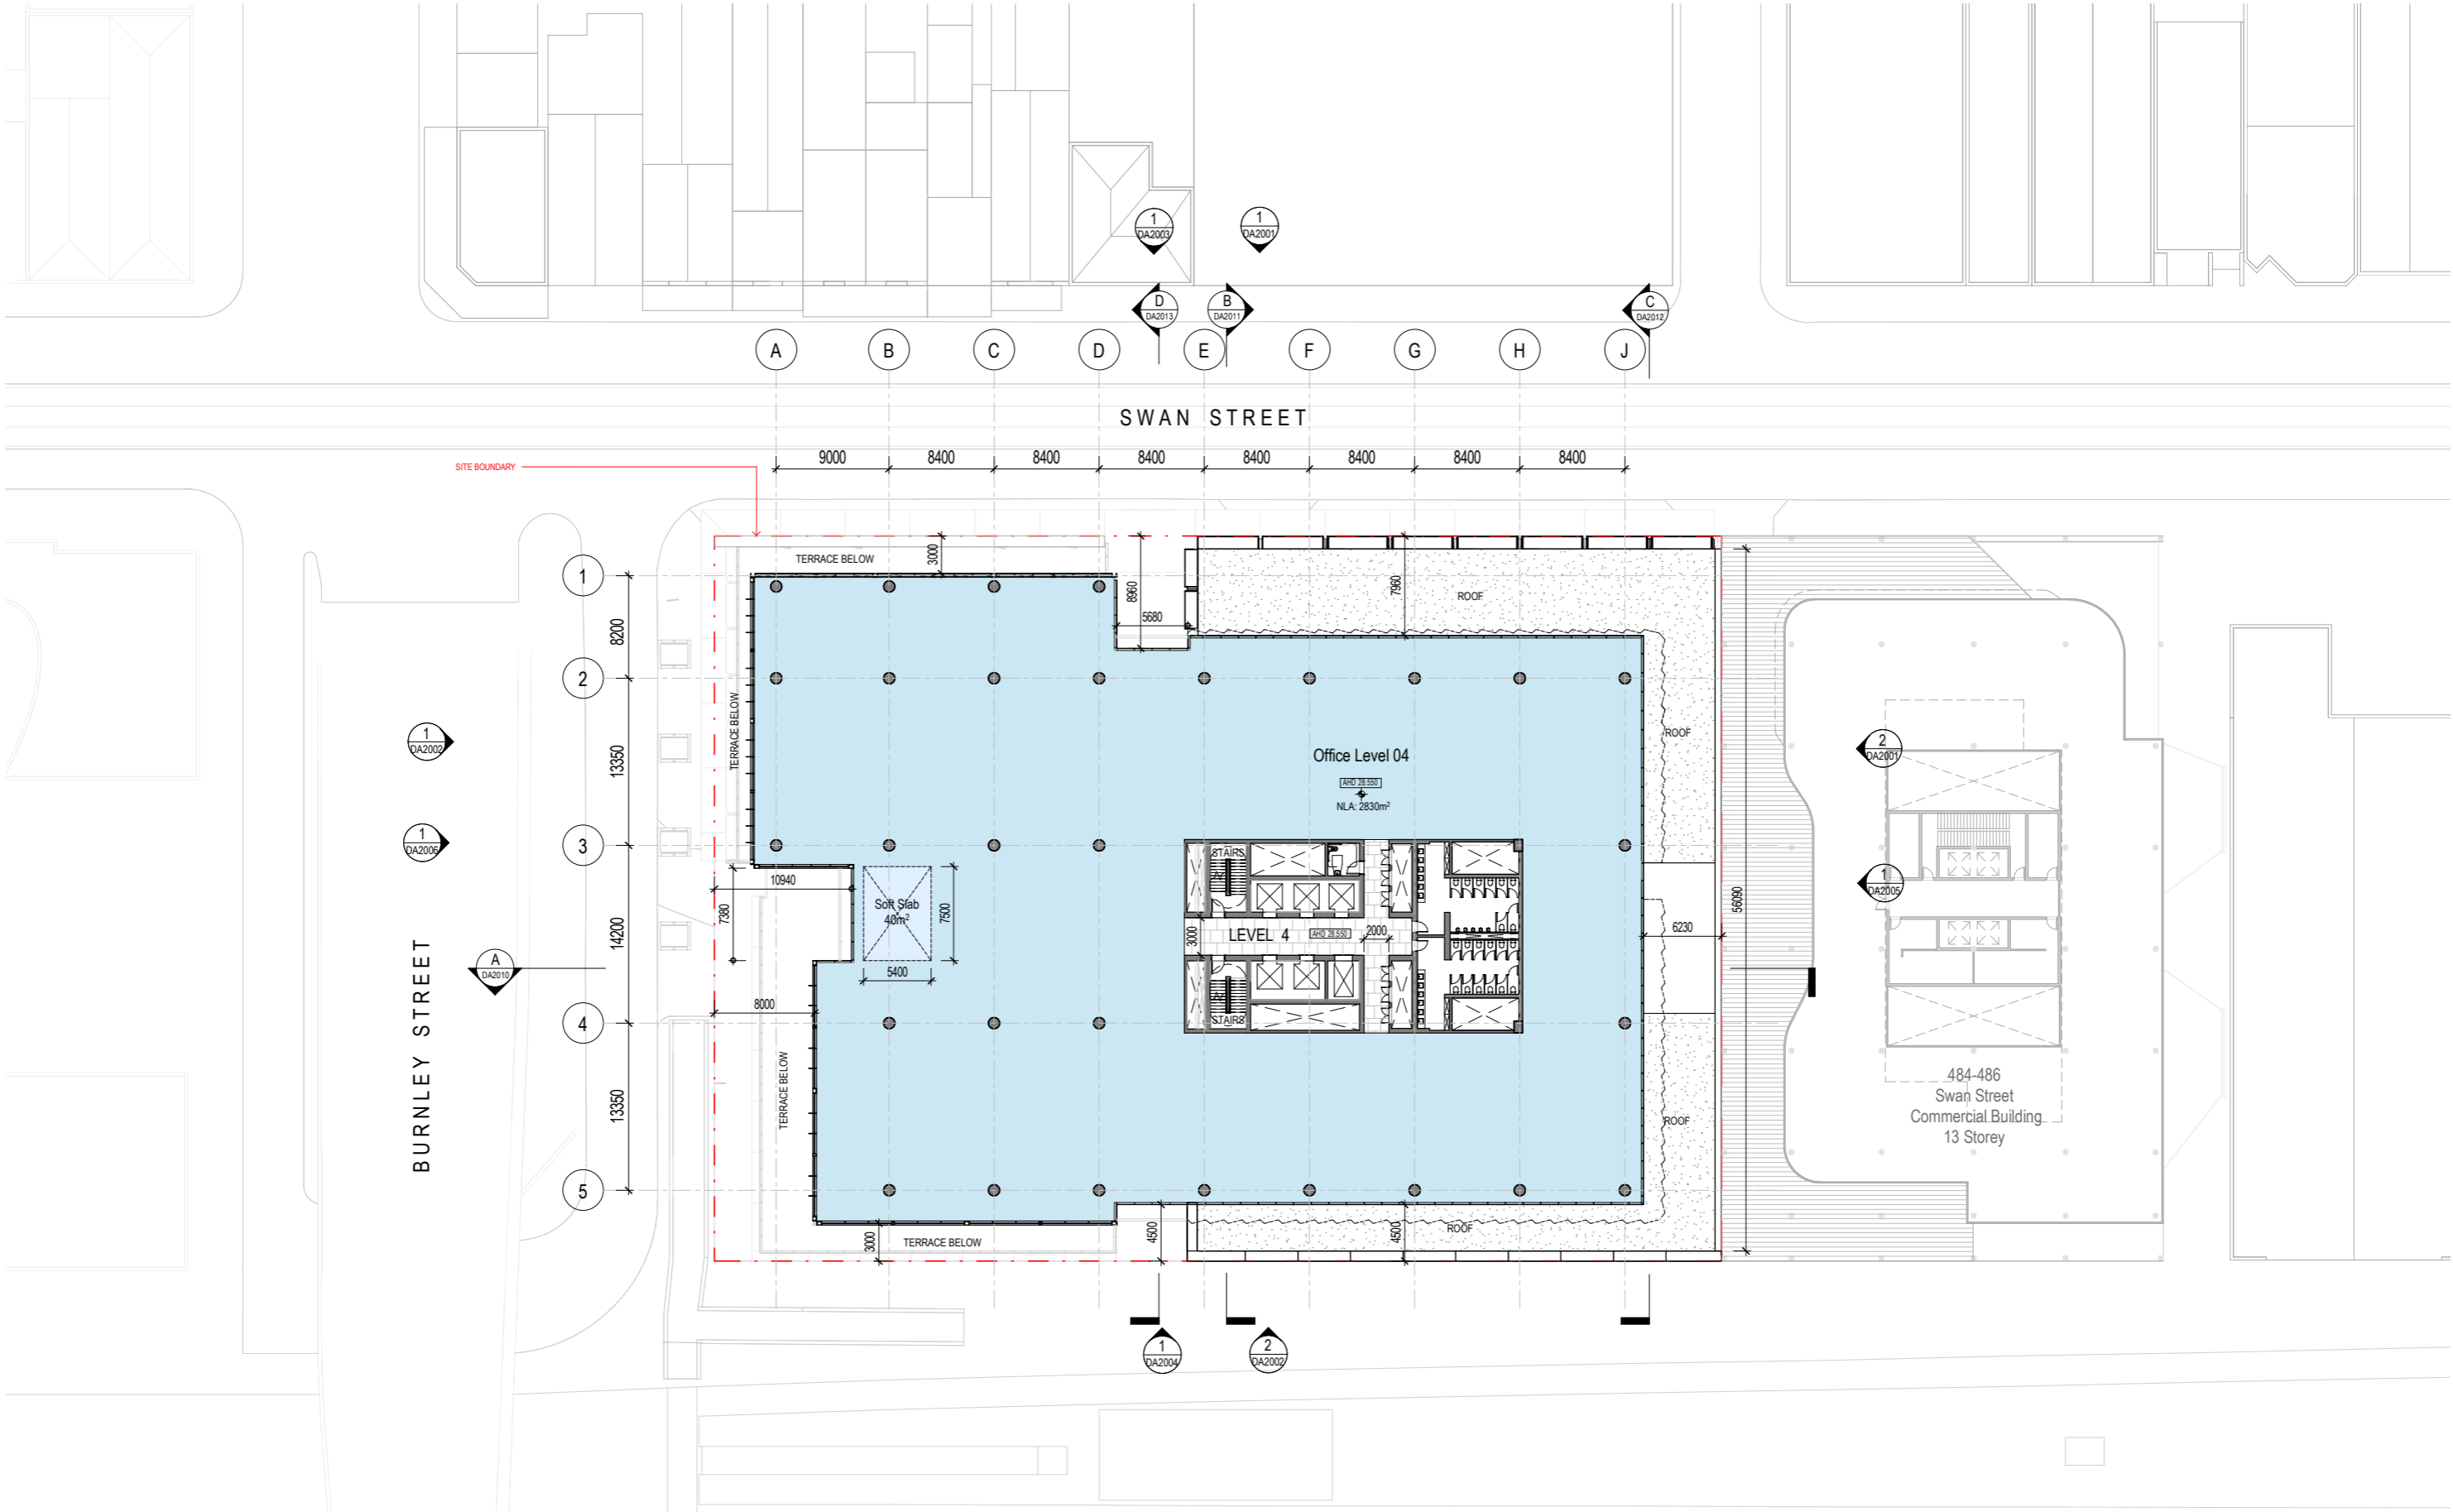

**architectus**  
 Architectus Group Pty Ltd is the owner of the copyright subsisting in these drawings, plans, designs and specifications. They must not be used, reproduced or copied, in whole or in part, nor may the information, ideas and concepts therein contained (which are confidential to Architectus Group Pty Ltd) be disclosed to any person without the prior written consent of that company.

Nominated Architect  
 Ray Brown, NSWARB 6359

issue	amendment	date
A	Issue for Town Planning Submission	18/12/2019
B	RFI Issue for Town Planning Submission	19/02/2020
C	RFI #2 Issue for Town Planning Submission	16/04/2020

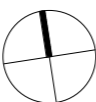

**architectus™**

Sydney  
 Melbourne  
 Adelaide  
 Perth  
 Auckland  
 Christchurch  
 Brisbane




**Architectus Melbourne**  
 Level 25, 385 Bourke Street  
 Melbourne VIC 3000  
 T (61 3) 9429 5733  
 F (61 3) 9429 8480  
 melbourne@architectus.com.au  
 ABN 90 131 245 684

checked	RA	scale	1 : 250@A1
drawn	EM/AR	project no	190060

project	480 Swan Street
drawing	Level 04
drawing no.	DA1007
issue	C

16/04/20 8:07:33 AM

Do not scale drawings. Verify all dimensions on site

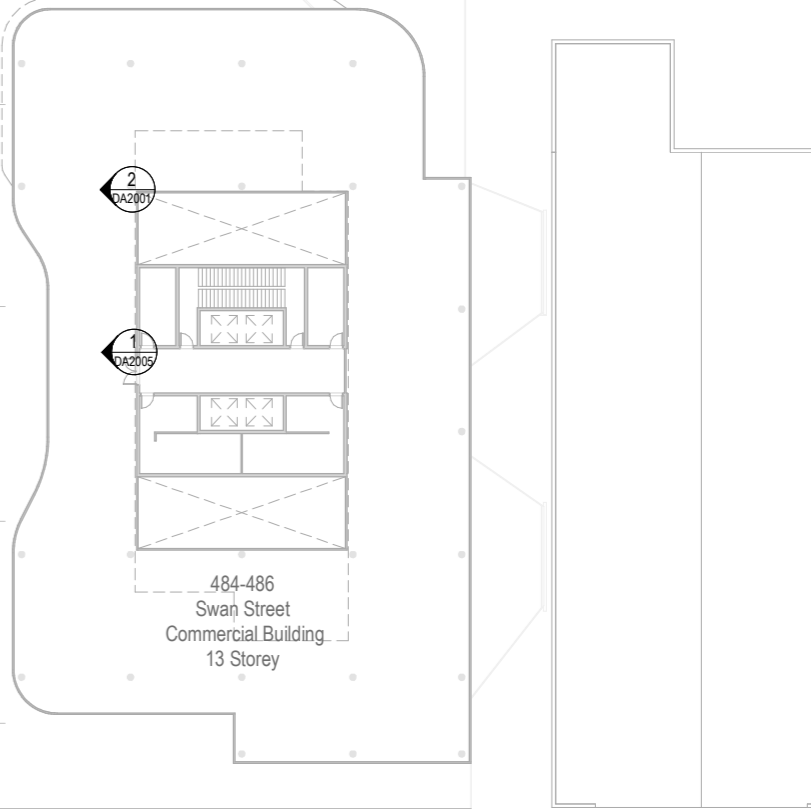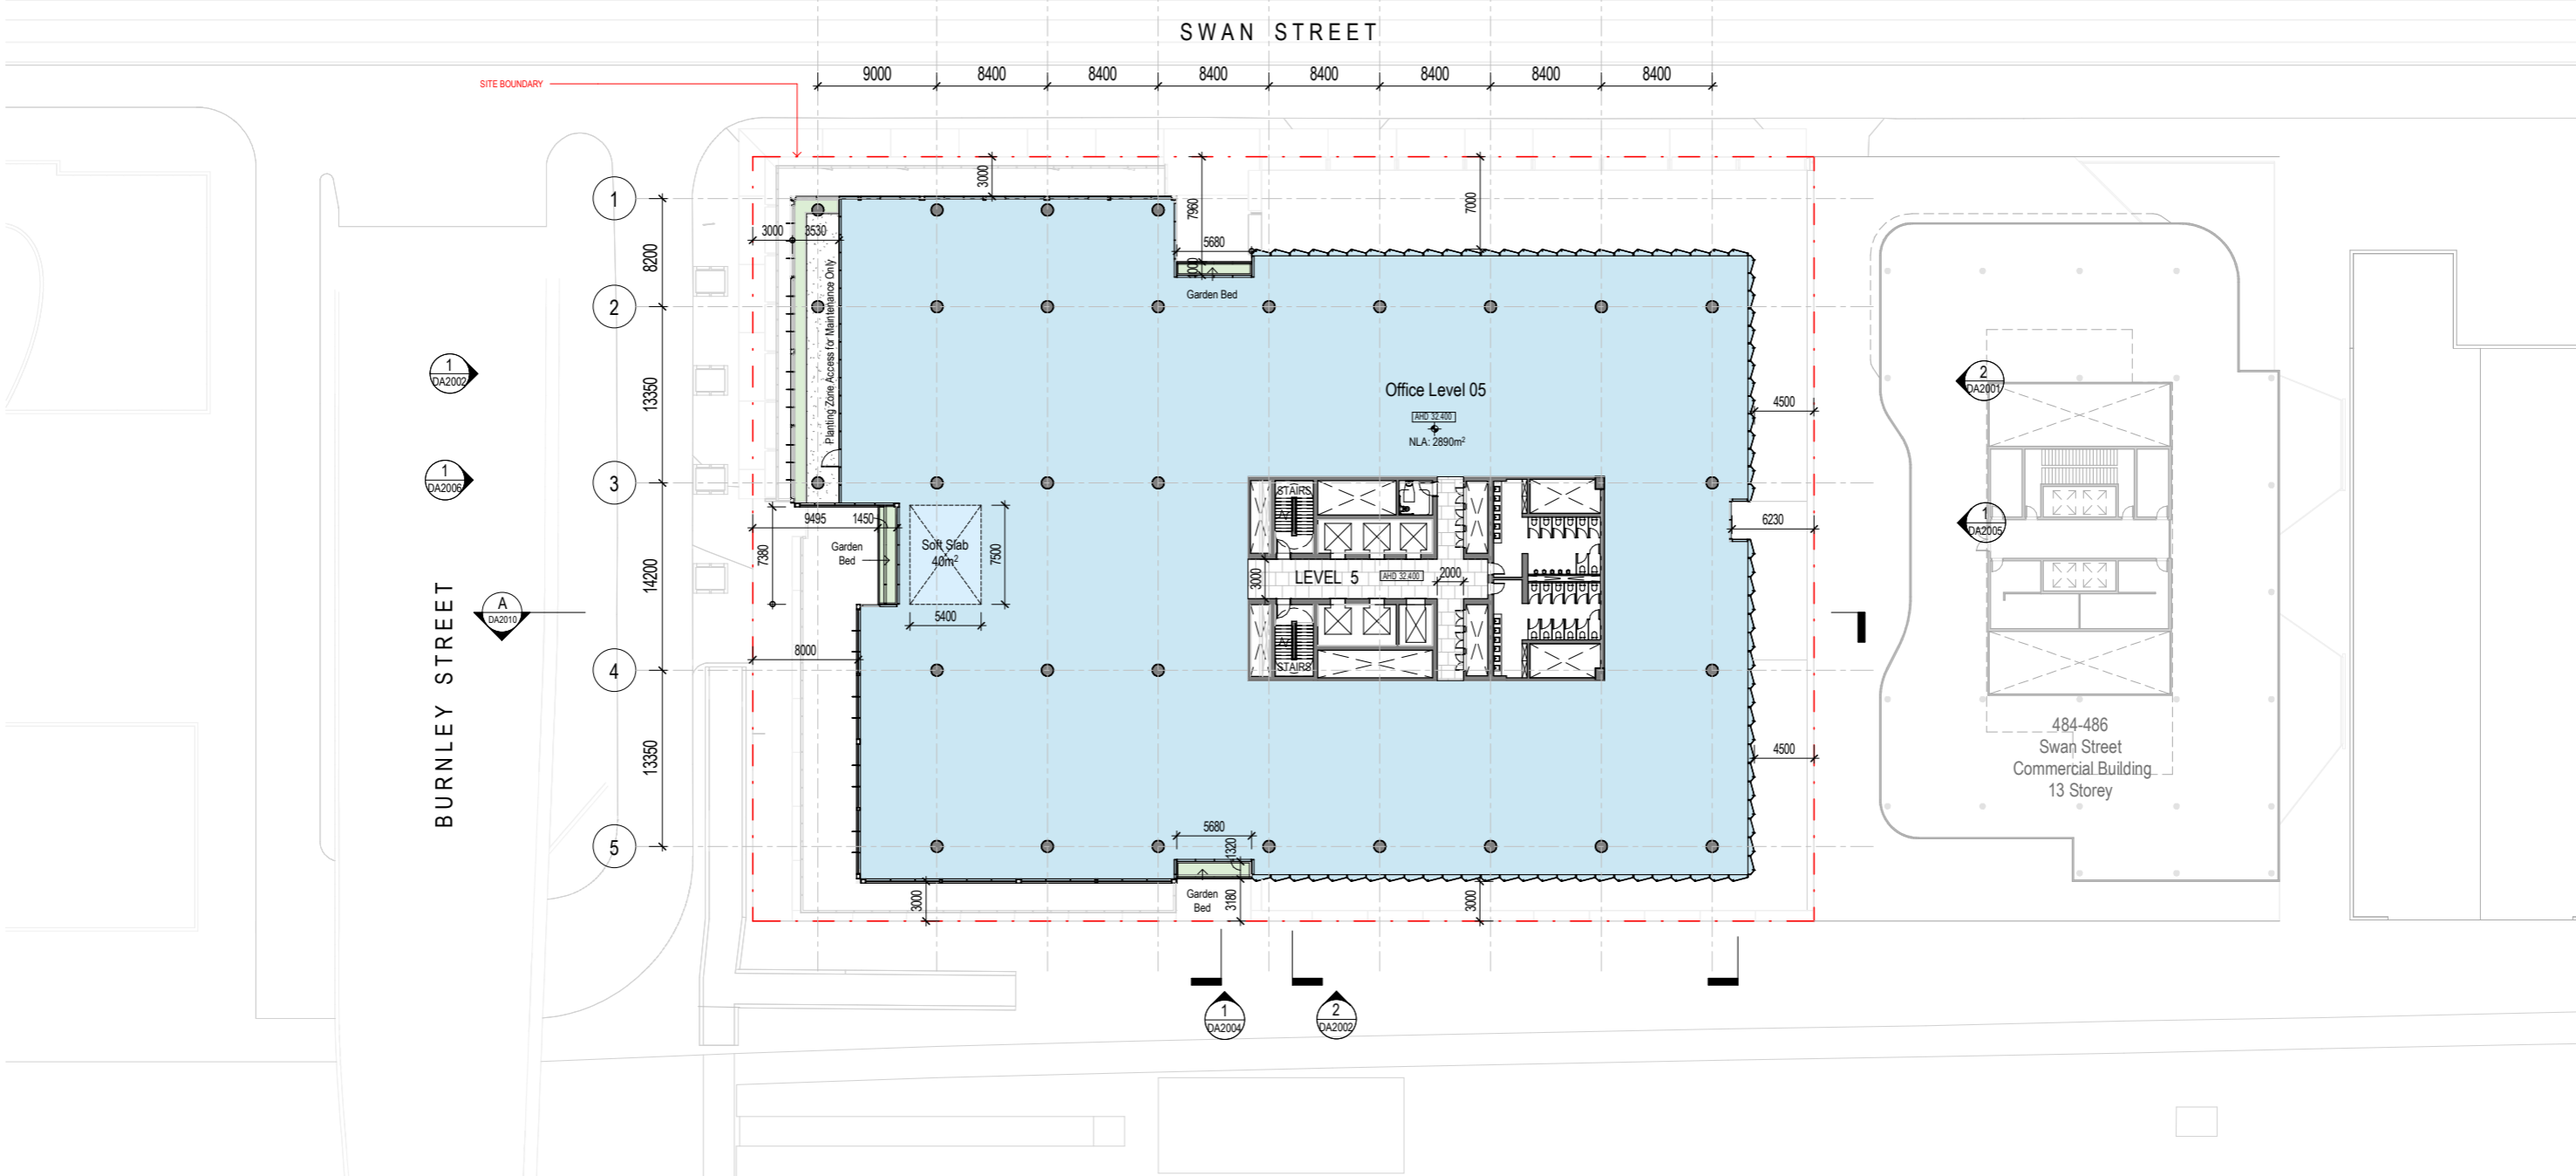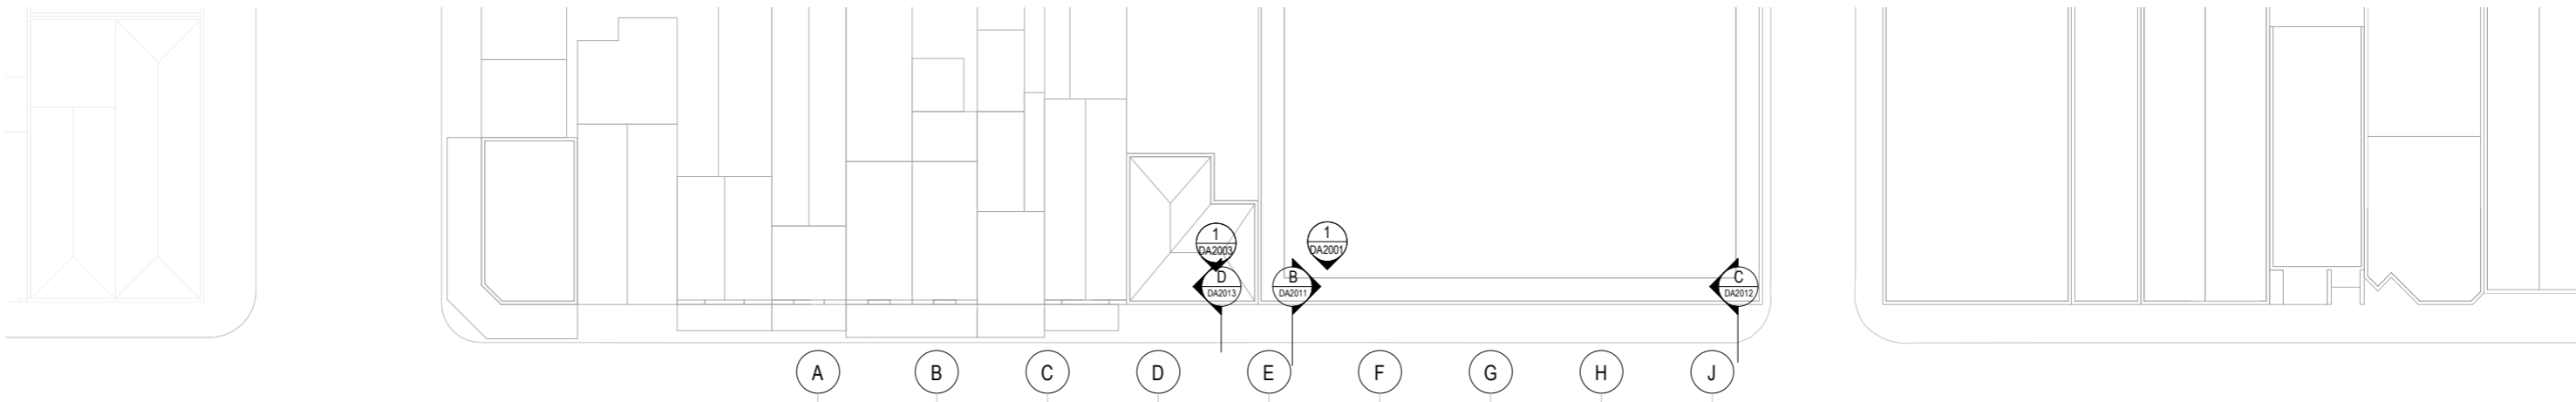

**architectus**  
 Architectus Group Pty Ltd is the owner of the copyright subsisting in these drawings, plans, designs and specifications. They must not be used, reproduced or copied, in whole or in part, nor may the information, ideas and concepts therein contained (which are confidential to Architectus Group Pty Ltd) be disclosed to any person without the prior written consent of that company.  
 Nominated Architect  
 Ray Brown, NSWARB 6359

issue	amendment	date
A	Issue for Town Planning Submission	18/12/2019
B	RFI Issue for Town Planning Submission	19/02/2020
C	RFI #2 Issue for Town Planning Submission	16/04/2020



**architectus™**  
 Sydney  
 Melbourne  
 Adelaide  
 Perth  
 Auckland  
 Christchurch  
 Brisbane

**Architectus Melbourne**  
 Level 25, 385 Bourke Street  
 Melbourne  
 VIC 3000  
 T (61 3) 9429 5733  
 F (61 3) 9429 8480  
 melbourne@architectus.com.au  
 ABN 90 131 245 684

checked RA scale 1 : 250@A1  
 drawn EM/AR project no 190060

project 480 Swan Street  
 drawing Level 05  
 drawing no. DA1008 issue C  
 16/04/20 1:19:35 PM

Do not scale drawings. Verify all dimensions on site

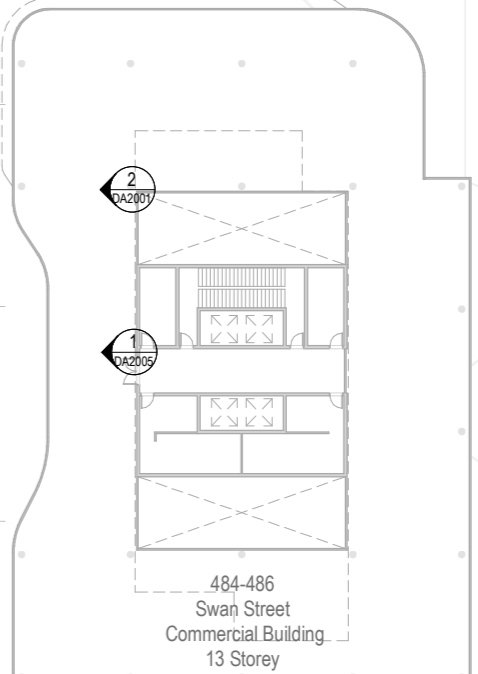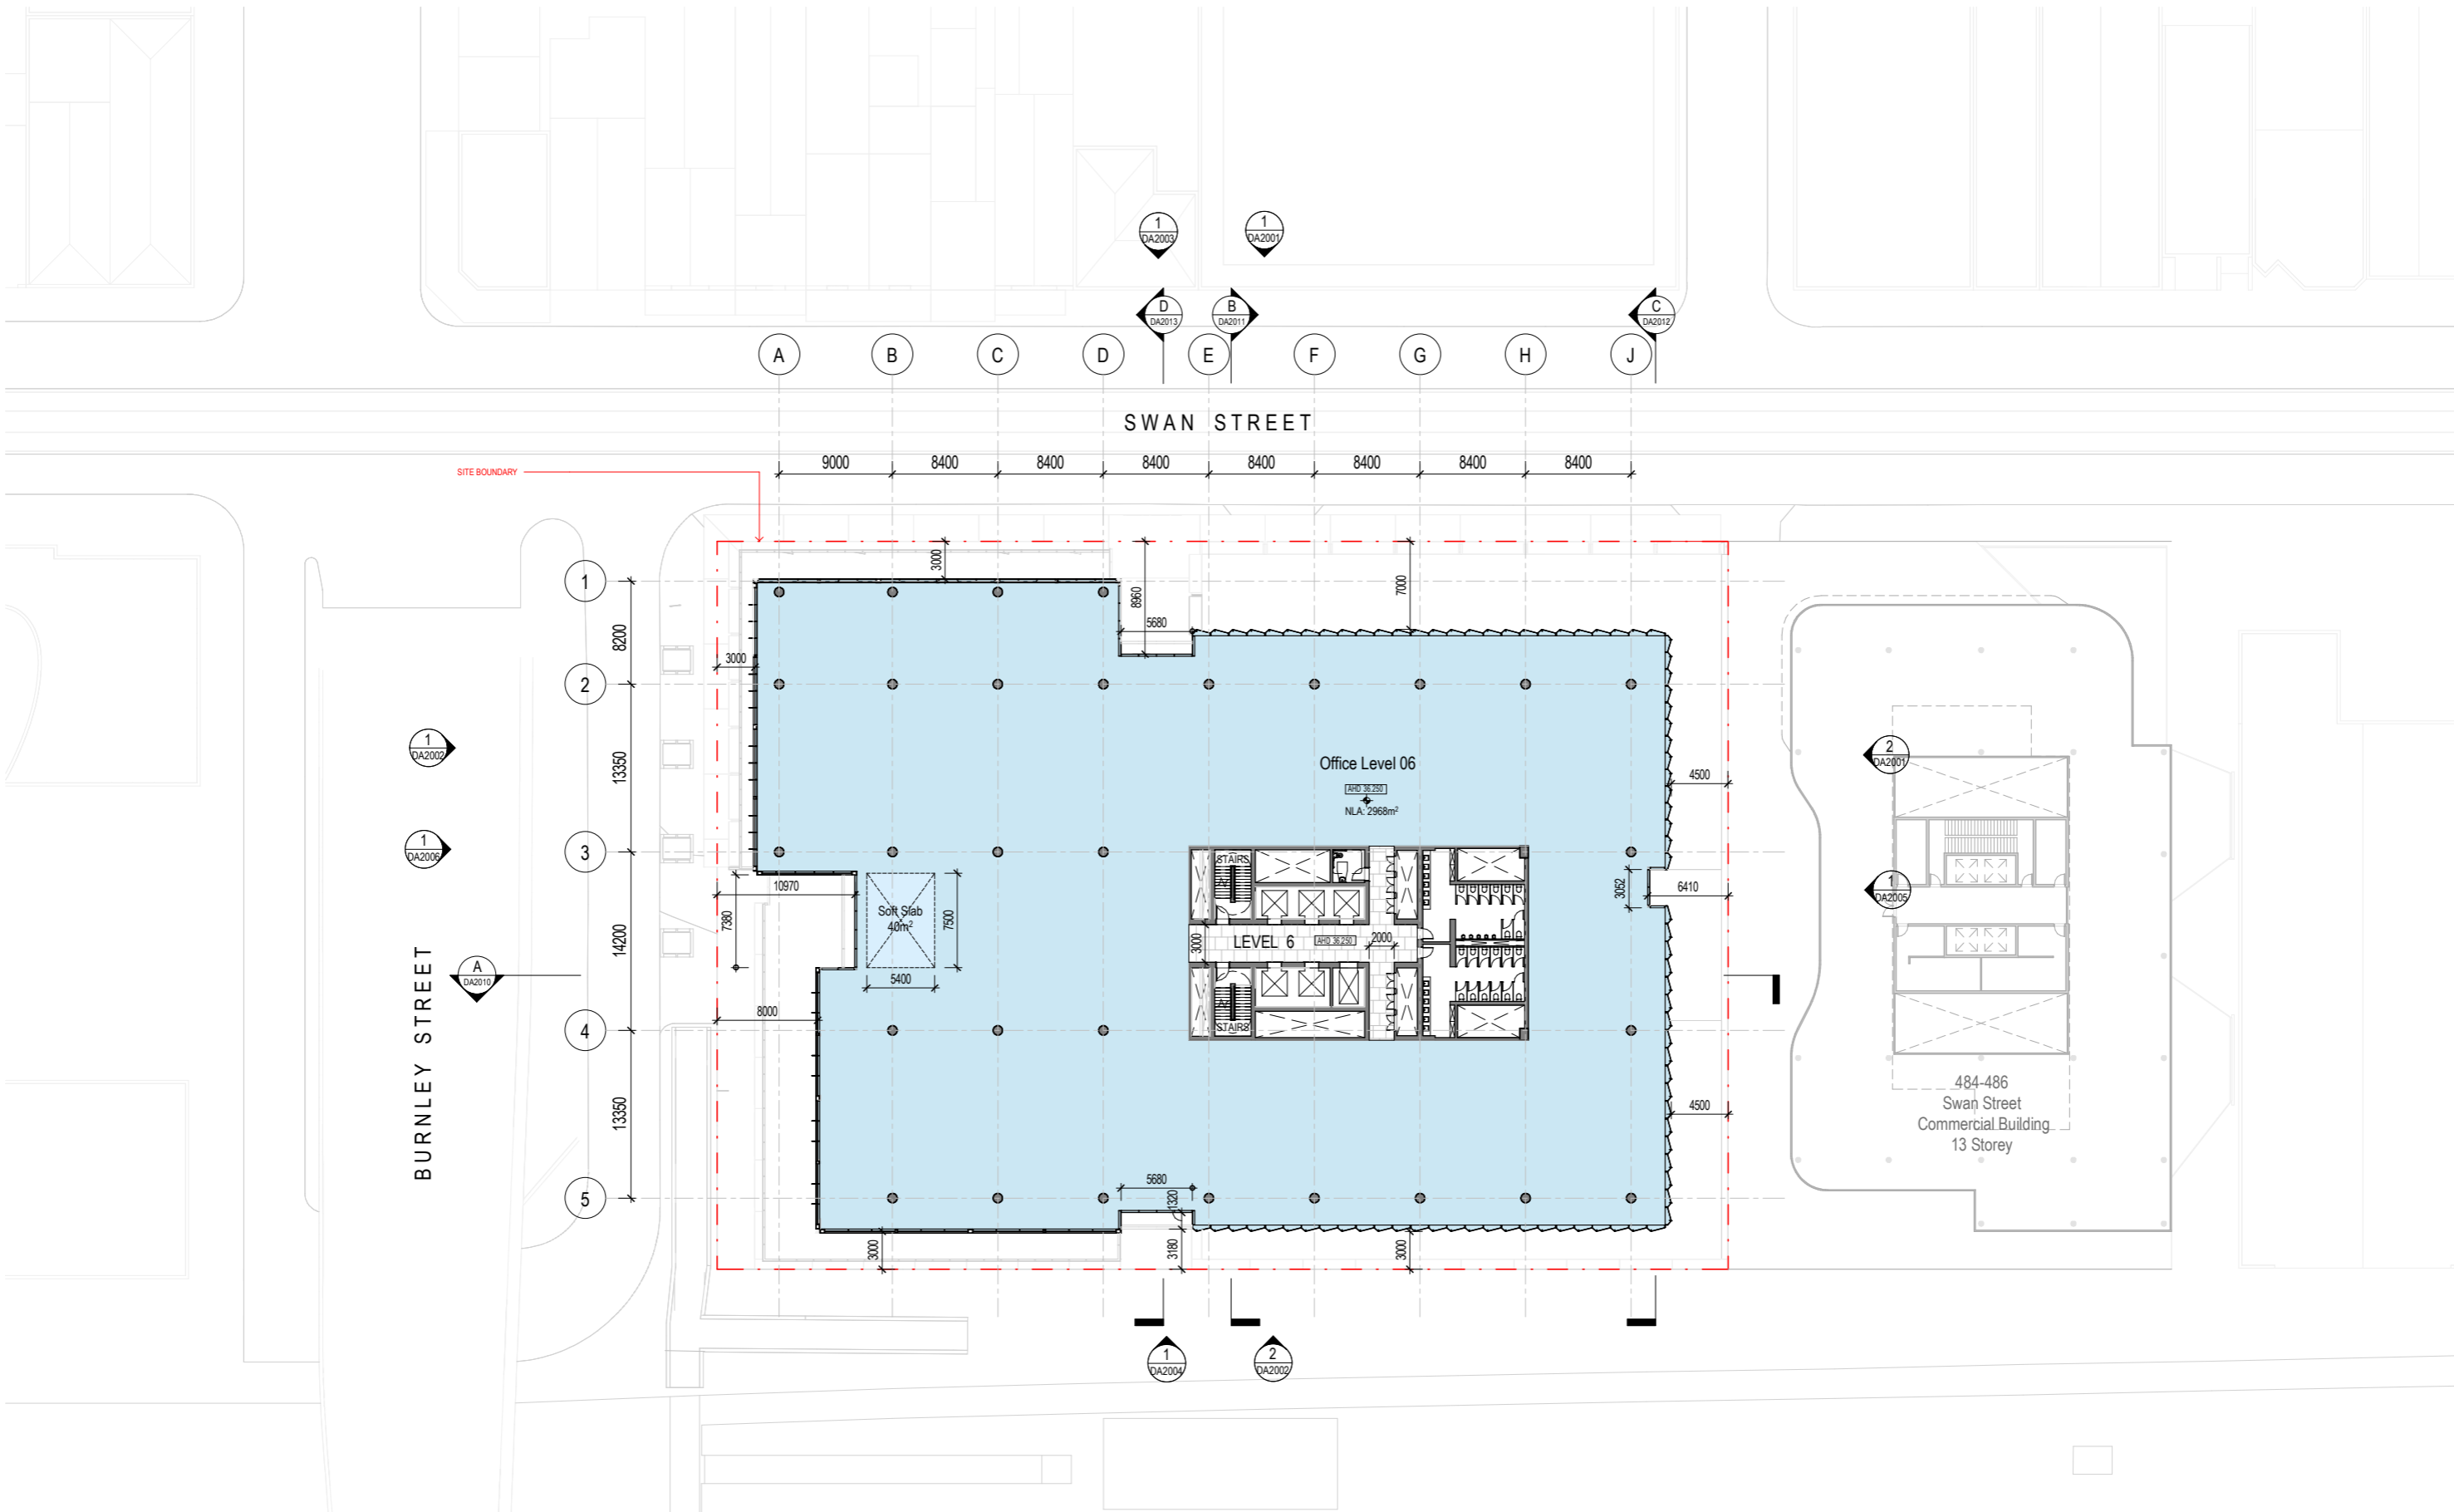

**architectus**  
 Architectus Group Pty Ltd is the owner of the copyright subsisting in these drawings, plans, designs and specifications. They must not be used, reproduced or copied, in whole or in part, nor may the information, ideas and concepts therein contained (which are confidential to Architectus Group Pty Ltd) be disclosed to any person without the prior written consent of that company.

Nominated Architect  
 Ray Brown, NSWARB 6359

issue	amendment	date
A	Issue for Town Planning Submission	18/12/2019
B	RFI Issue for Town Planning Submission	19/02/2020
C	RFI #2 Issue for Town Planning Submission	16/04/2020

**architectus™**

Sydney  
 Melbourne  
 Adelaide  
 Perth  
 Auckland  
 Christchurch  
 Brisbane



**Architectus Melbourne**  
 Level 25, 385 Bourke Street  
 Melbourne  
 VIC 3000  
 T (61 3) 9429 5733  
 F (61 3) 9429 8480  
 melbourne@architectus.com.au  
 ABN 90 131 245 684

checked RA scale 1 : 250@A1  
 drawn EM/AR project no 190060

project 480 Swan Street  
 drawing Level 06  
 drawing no. DA1009 issue C  
 16/04/20 8:07:53 AM

Do not scale drawings. Verify all dimensions on site



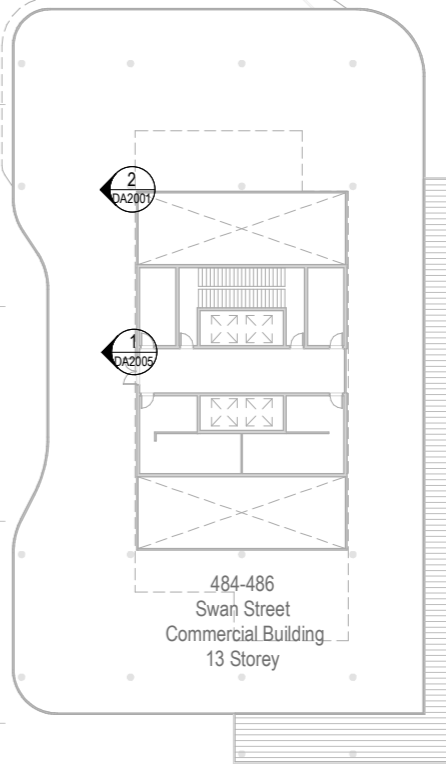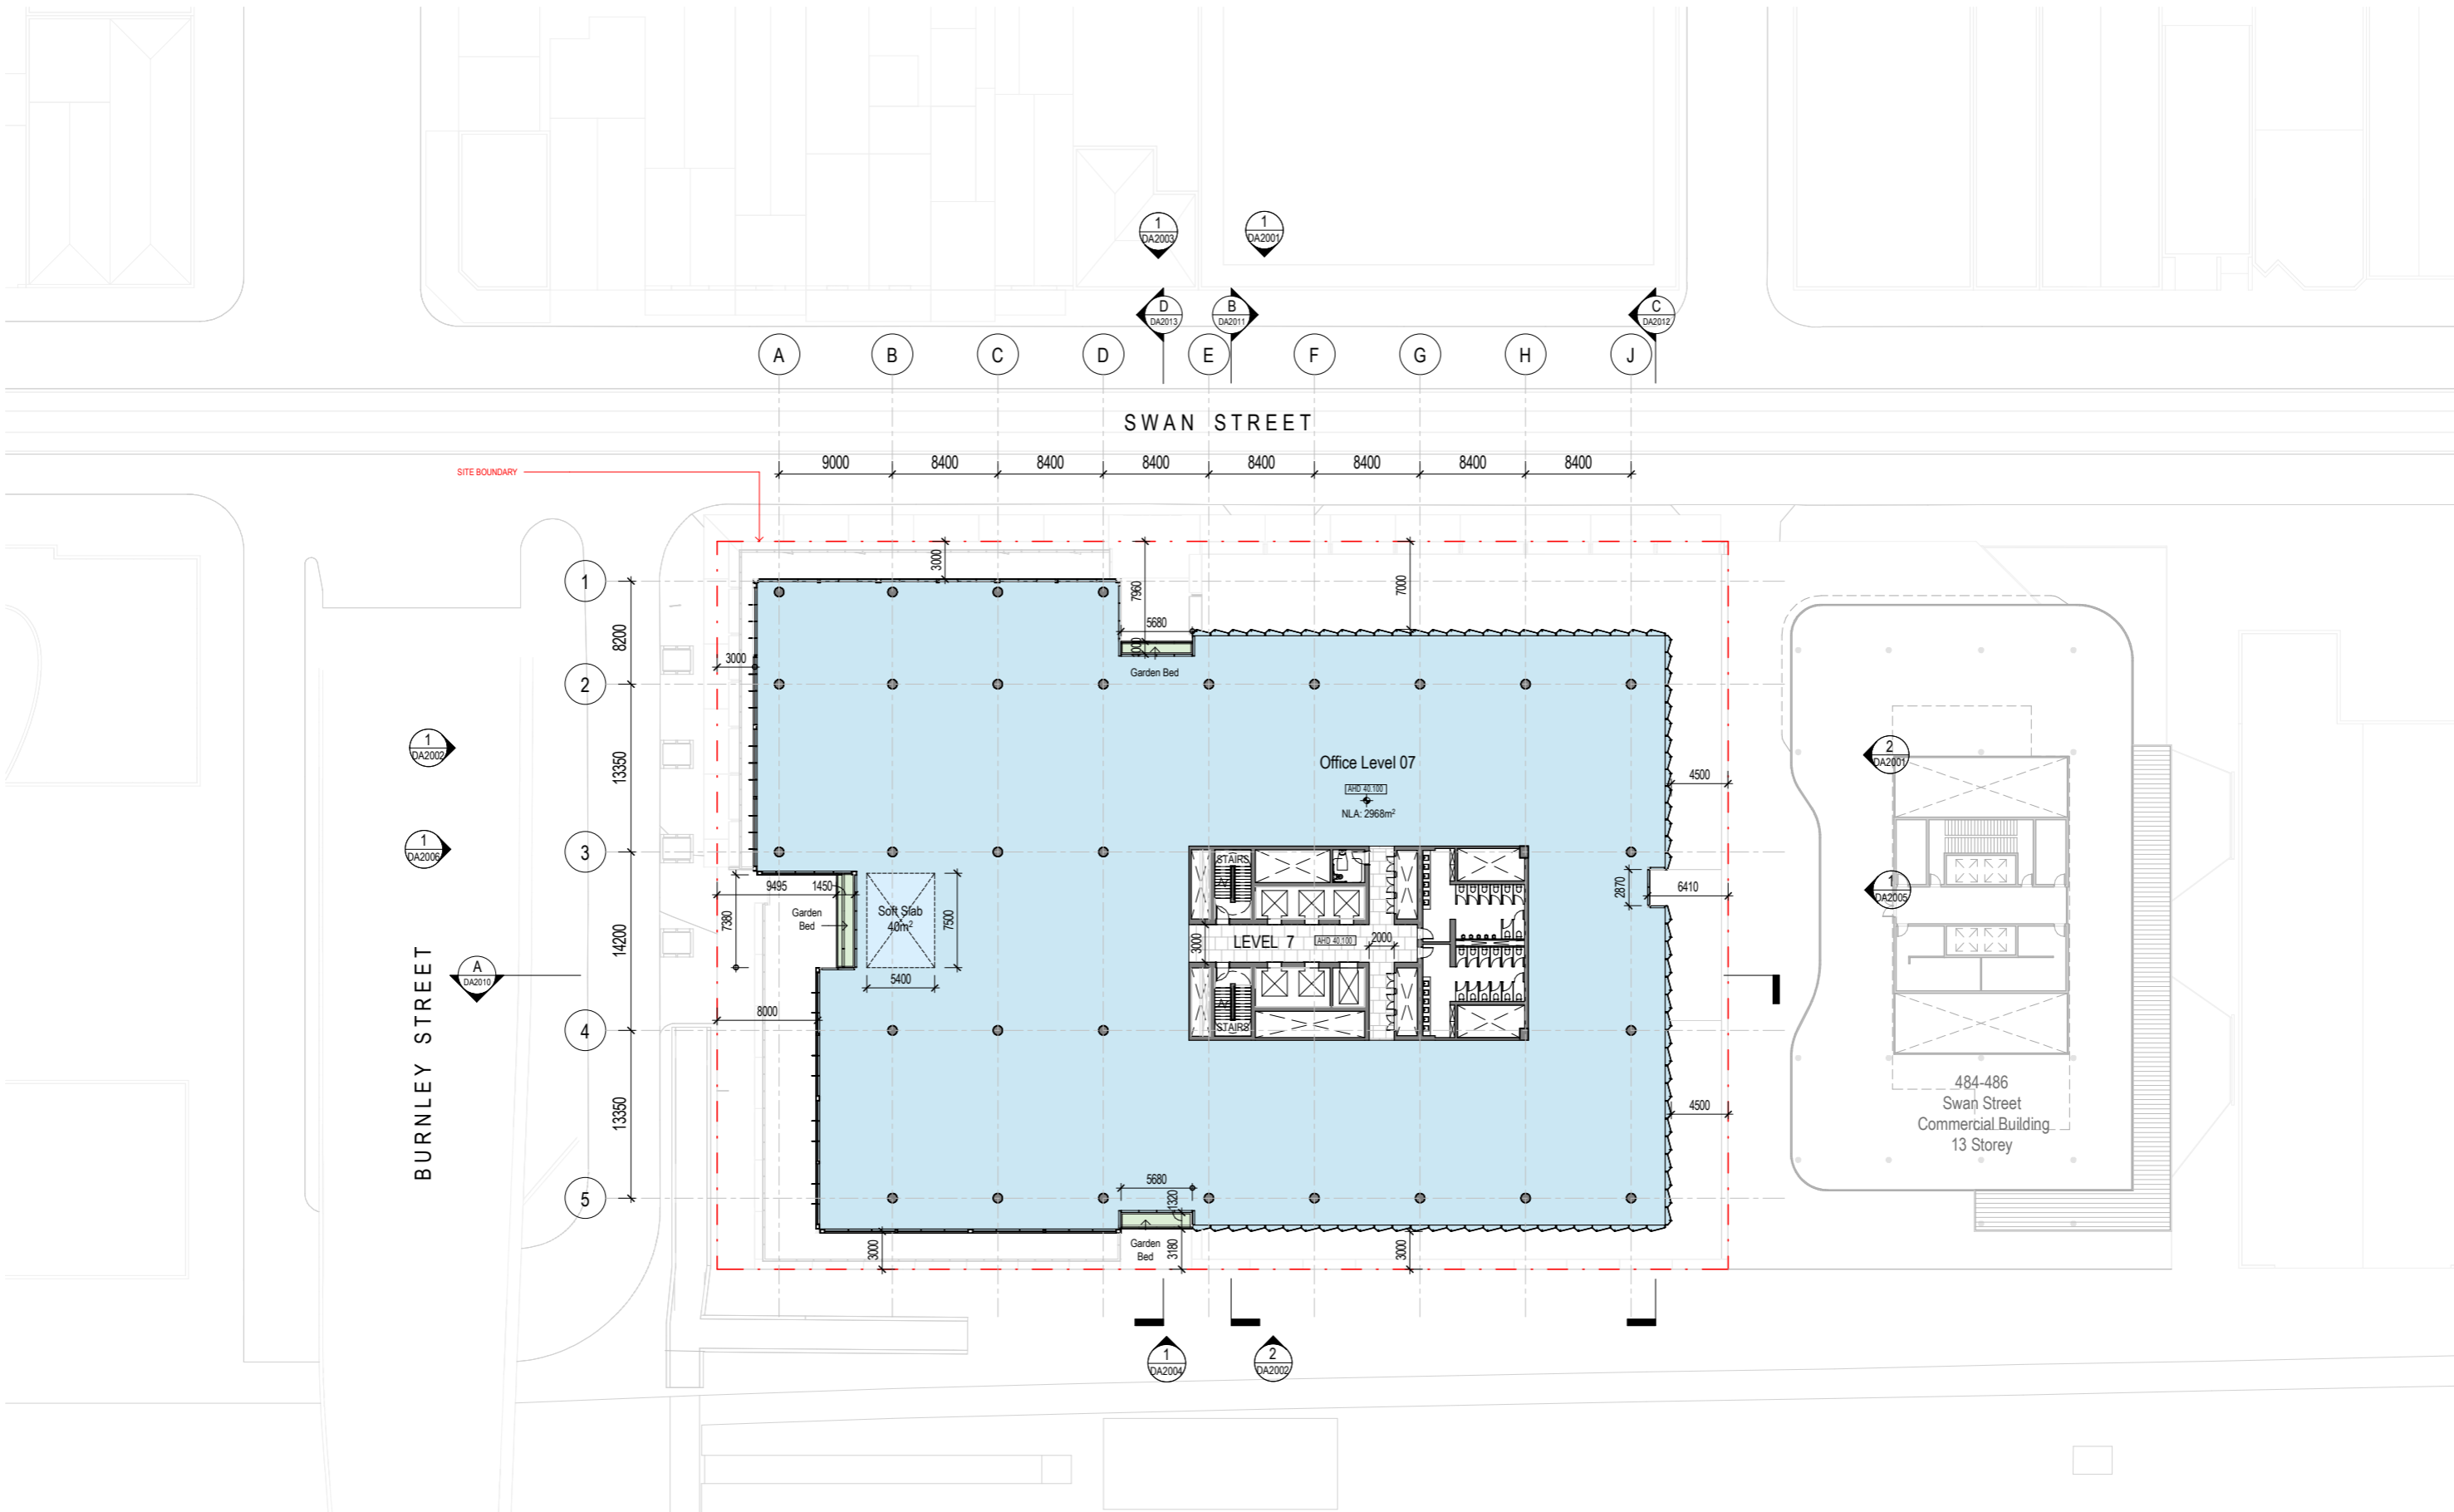

**architectus™**  
 Architectus Group Pty Ltd is the owner of the copyright subsisting in these drawings, plans, designs and specifications. They must not be used, reproduced or copied, in whole or in part, nor may the information, ideas and concepts therein contained (which are confidential to Architectus Group Pty Ltd) be disclosed to any person without the prior written consent of that company.

Nominated Architect  
 Ray Brown, NSWARB 6359

issue	amendment	date
A	Issue for Town Planning Submission	18/12/2019
B	RFI Issue for Town Planning Submission	19/02/2020
C	RFI #2 Issue for Town Planning Submission	16/04/2020

**architectus™**  
 Sydney  
 Melbourne  
 Adelaide  
 Perth  
 Auckland  
 Christchurch  
 Brisbane

**Architectus Melbourne**  
 Level 25, 385 Bourke Street  
 Melbourne  
 VIC 3000  
 T (61 3) 9429 5733  
 F (61 3) 9429 8480  
 melbourne@architectus.com.au  
 ABN 90 131 245 684

checked RA scale 1 : 250@A1  
 drawn EM/AR project no 190060

project 480 Swan Street  
 drawing Level 07  
 drawing no. DA1010  
 issue C  
 16/04/20 8:08:03 AM

Do not scale drawings. Verify all dimensions on site