






CLIFTON HILL AND NORTH ABBOTSFORD ROAD SAFETY STUDY


ROAD SAFETY PLAN - OVERVIEW

LEGEND

-  RSS CORRIDOR
-  RSS BOUNDARY AREA
-  TREATMENT LOCATION
-  TREATMENT LOCATION SUBJECT TO FURTHER REVIEW

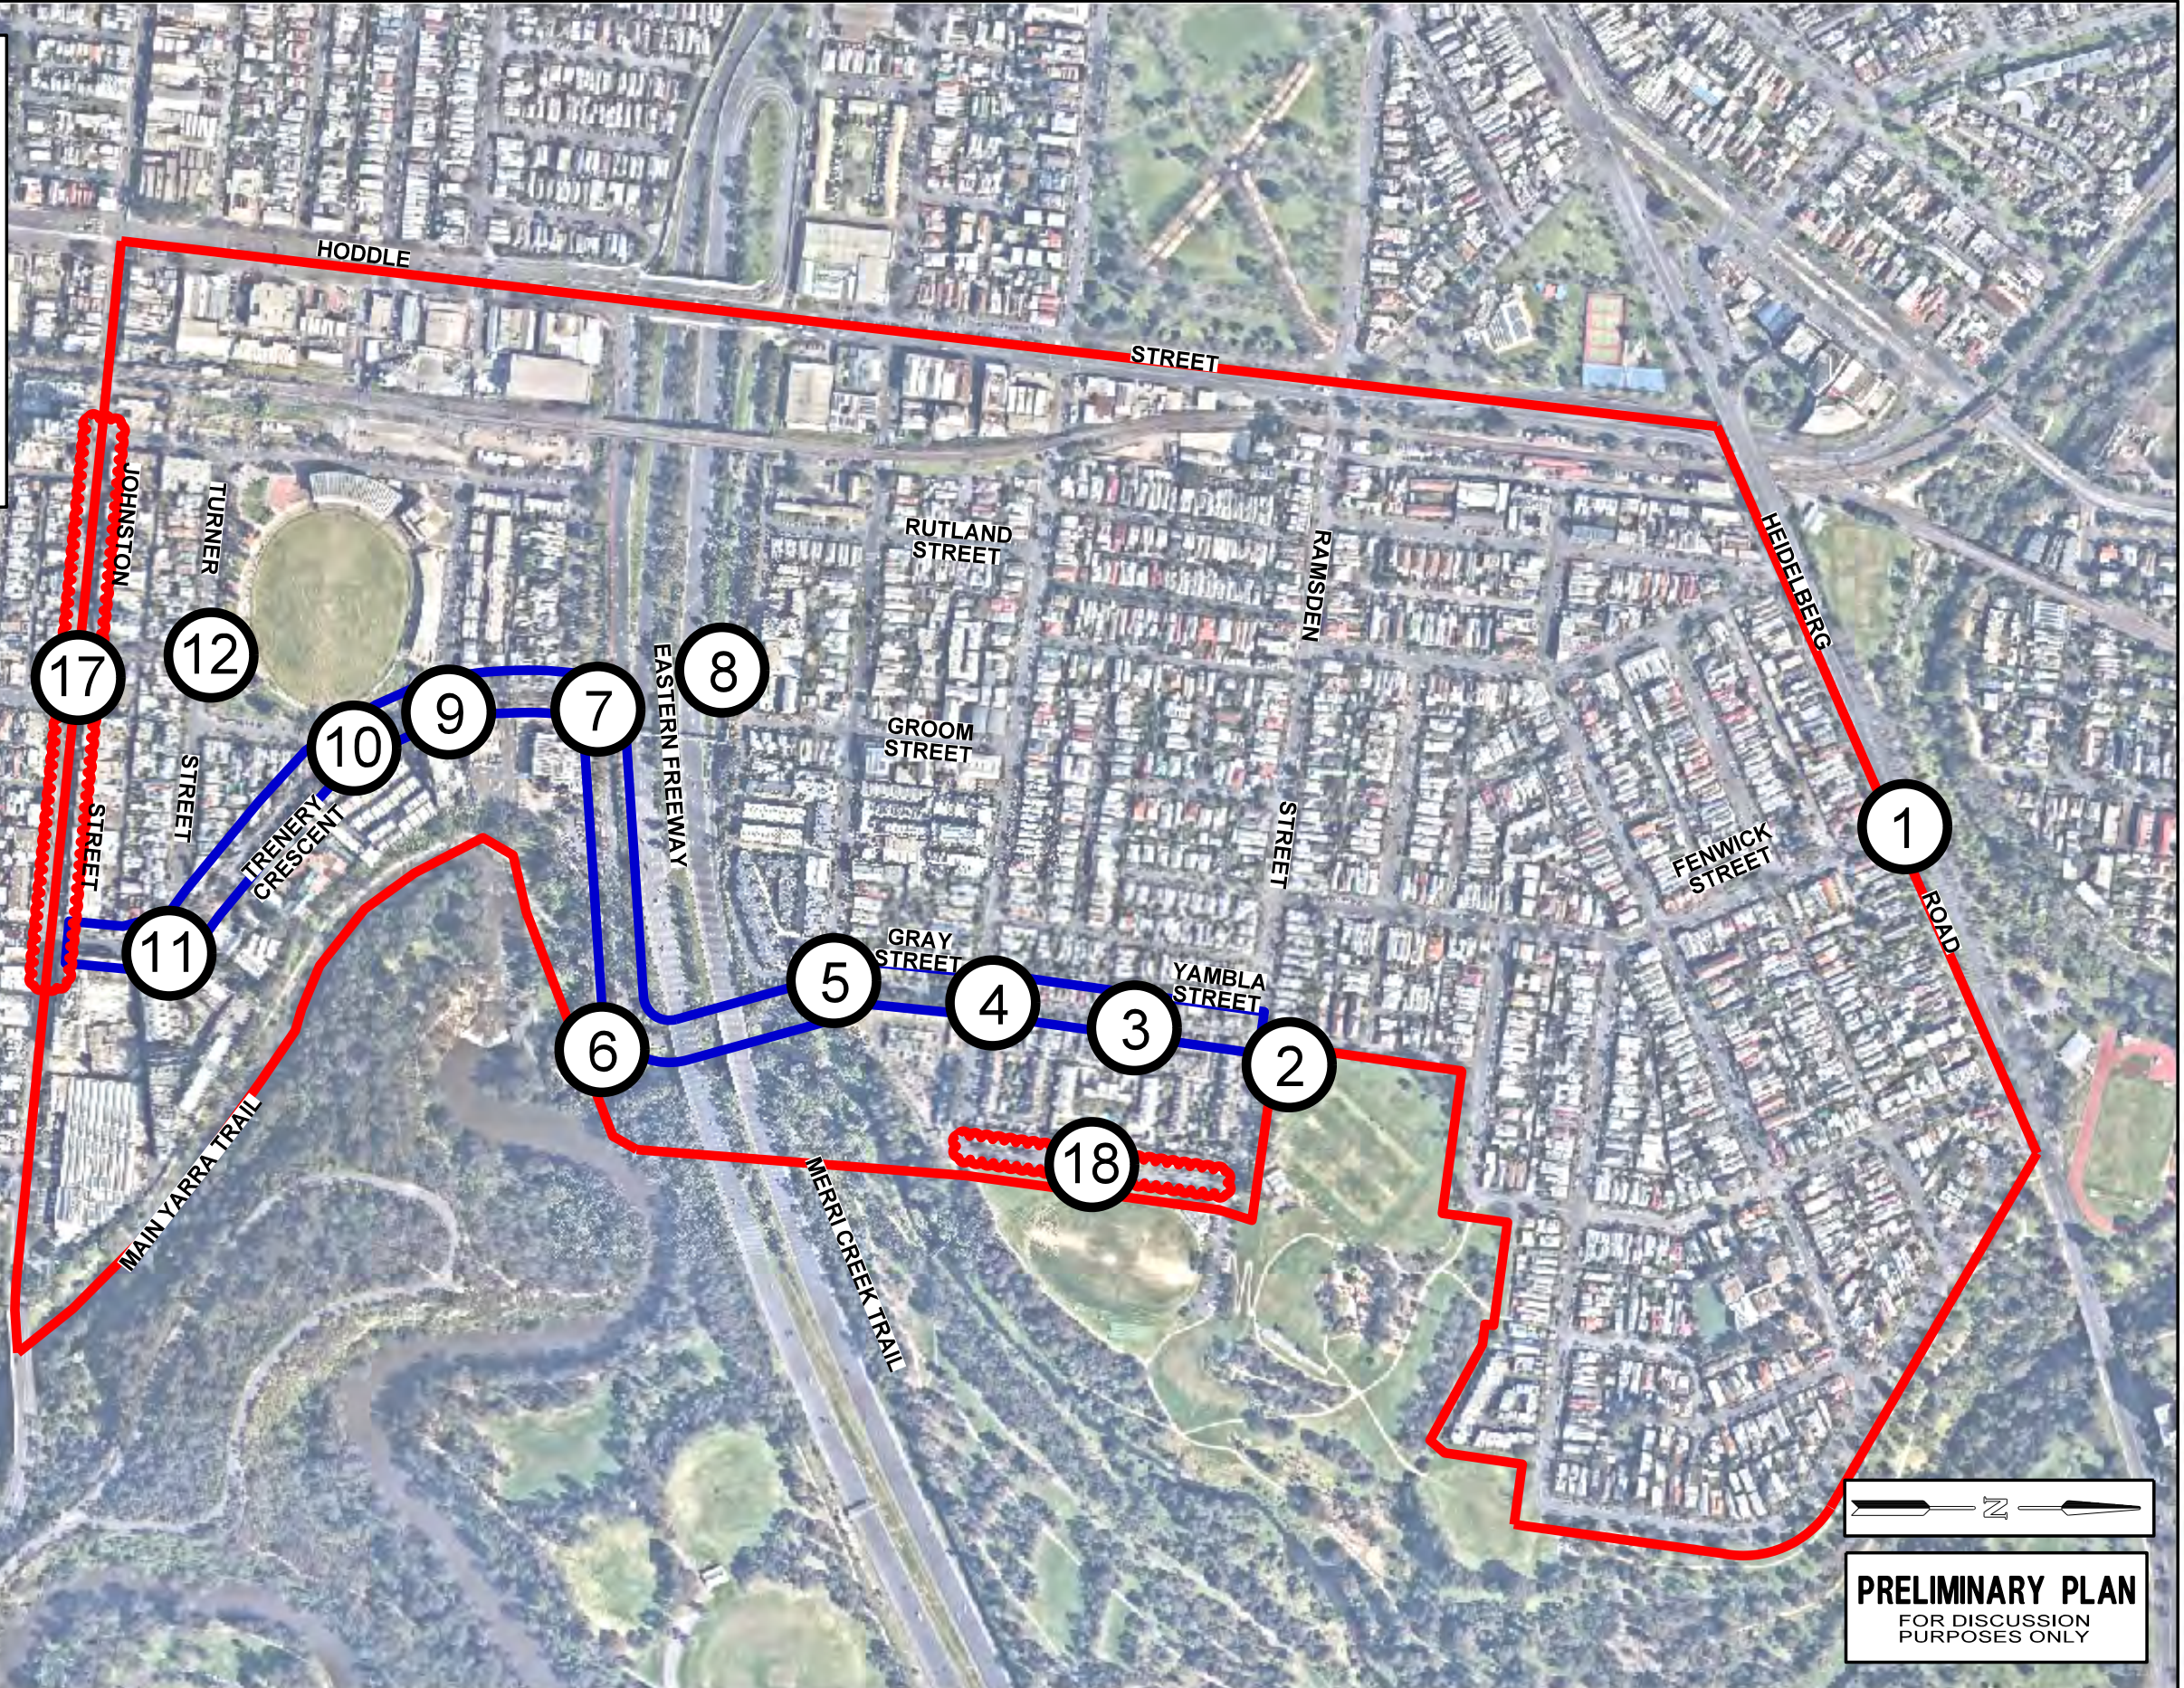

Traffix Group
 Level 28, 459 Collins Street
 Melbourne, Victoria 3000
 +61 3 9822 2888
 www.traffixgroup.com.au

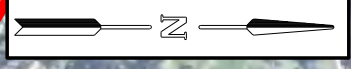

PRELIMINARY PLAN
 FOR DISCUSSION
 PURPOSES ONLY

DATE: 9/11/2022
 MODEL: \\srs02\group\Synergy\Projects\GRP3\GRP31218\03-Drawings\G31218-01_Issue_D.dgn


ISSUE	ISSUE DESCRIPTION	ISSUE DATE
I	UPDATED ISSUE FOLLOWING COMMUNITY CONSULTATION	09/11/22

CONCEPT PLAN

SCALE 1:1500 (A3)
 0 7.5 15 22.5 30
 SHEET NUMBER: 1

CLIFTON HILL AND NORTH ABBOTSFORD ROAD SAFETY STUDY

HEIDELBERG ROAD / FENWICK STREET (LOCATION 1)

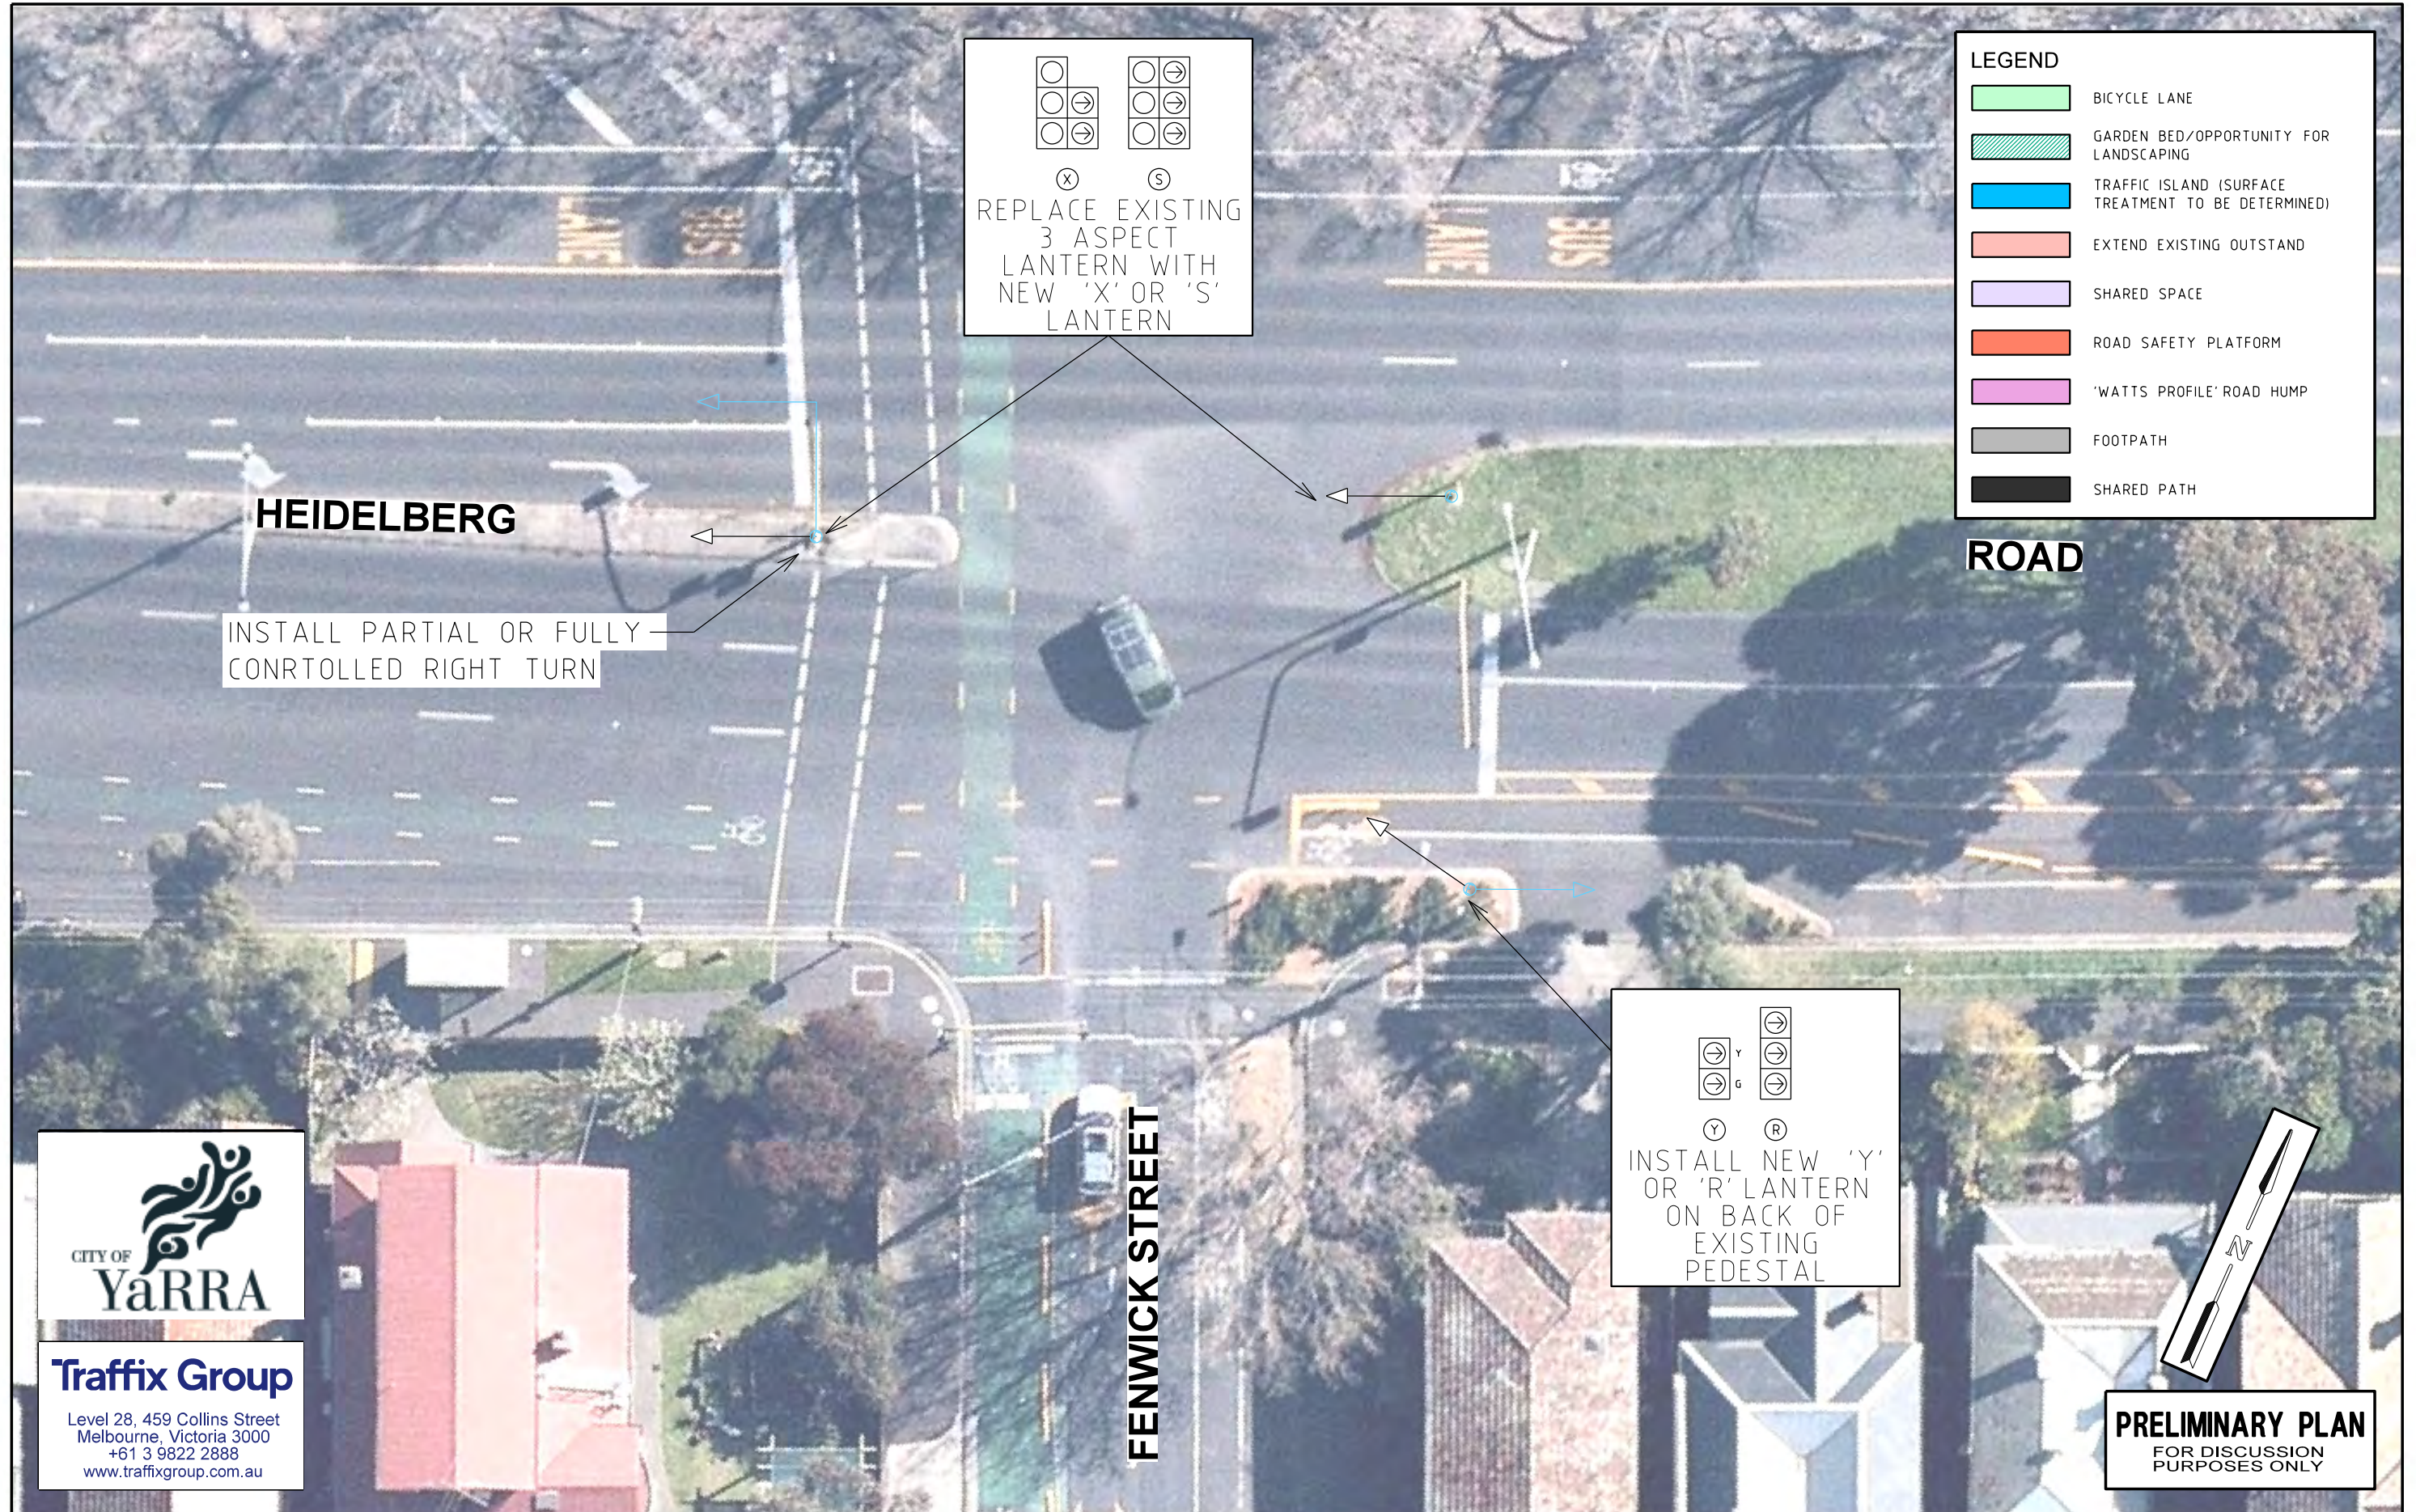

REPLACE EXISTING
 3 ASPECT
 LANTERN WITH
 NEW 'X' OR 'S'
 LANTERN

HEIDELBERG

INSTALL PARTIAL OR FULLY
 CONRTOLLED RIGHT TURN

FENWICK STREET

- LEGEND**
- BICYCLE LANE
 - GARDEN BED/OPPORTUNITY FOR LANDSCAPING
 - TRAFFIC ISLAND (SURFACE TREATMENT TO BE DETERMINED)
 - EXTEND EXISTING OUTSTAND
 - SHARED SPACE
 - ROAD SAFETY PLATFORM
 - 'WATTS PROFILE' ROAD HUMPS
 - FOOTPATH
 - SHARED PATH

ROAD

INSTALL NEW 'Y'
 OR 'R' LANTERN
 ON BACK OF
 EXISTING
 PEDESTAL

PRELIMINARY PLAN
 FOR DISCUSSION
 PURPOSES ONLY



Traffix Group
 Level 28, 459 Collins Street
 Melbourne, Victoria 3000
 +61 3 9822 2888
 www.traffixgroup.com.au

DATE: 28/10/2022
 MODEL: C
 FILE: \\ussv02\group\Synergy\Projects\GRP3\GRP31218\03-Drawings\G31218-01_Issue D.dgn

ISSUE	ISSUE DESCRIPTION	ISSUE DATE
H	UPDATED ISSUE FOLLOWING COMMUNITY CONSULTATION	28/10/22

CONCEPT PLAN

SCALE 1:250 (A3)
 0 125 25 375 5
 SHEET NUMBER: 2

CLIFTON HILL AND NORTH ABBOTSFORD ROAD SAFETY STUDY

RAMSDEN STREET / YAMBLA STREET (LOCATION 2)

LEGEND

- BICYCLE LANE
- GARDEN BED/OPPORTUNITY FOR LANDSCAPING
- TRAFFIC ISLAND (SURFACE TREATMENT TO BE DETERMINED)
- EXTEND EXISTING OUTSTAND
- SHARED SPACE
- ROAD SAFETY PLATFORM
- 'WATTS PROFILE' ROAD HUMP
- FOOTPATH
- SHARED PATH



Traffix Group
 Level 28, 459 Collins Street
 Melbourne, Victoria 3000
 +61 3 9822 2888
 www.traffixgroup.com.au

PRELIMINARY PLAN
 FOR DISCUSSION
 PURPOSES ONLY

DATE: 28/10/2022
 MODEL: 3
 FILE: \Users\22\group\Synergy\Projects\GRP3\Drawings\G31218-01_Issue D.dgn


ISSUE	ISSUE DESCRIPTION	ISSUE DATE
H	UPDATED ISSUE FOLLOWING COMMUNITY CONSULTATION	28/10/22

CONCEPT PLAN


SCALE 1:250 (A3)
 0 125 250 375 500
 SHEET NUMBER: 3

CLIFTON HILL AND NORTH ABBOTSFORD ROAD SAFETY STUDY

YAMBLA STREET AT KIEWA STREET (LOCATION 3A)

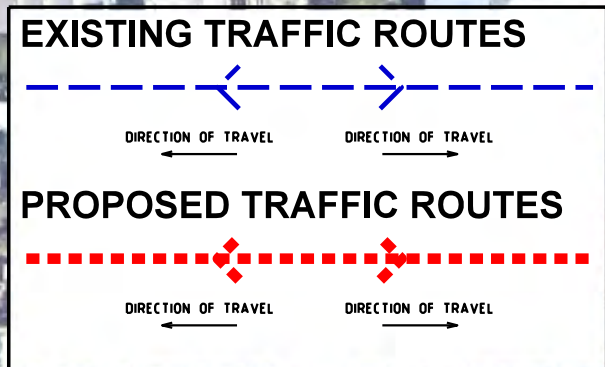



- LEGEND**
- BICYCLE LANE
 - GARDEN BED/OPPORTUNITY FOR LANDSCAPING
 - TRAFFIC ISLAND (SURFACE TREATMENT TO BE DETERMINED)
 - EXTEND EXISTING OUTSTAND
 - SHARED SPACE
 - ROAD SAFETY PLATFORM
 - 'WATTS PROFILE' ROAD HUMP
 - FOOTPATH
 - SHARED PATH

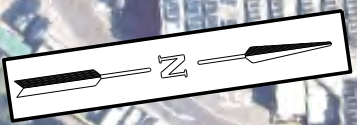

PRELIMINARY PLAN
FOR DISCUSSION
PURPOSES ONLY



Traffix Group
Level 28, 459 Collins Street
Melbourne, Victoria 3000
+61 3 9822 2888
www.traffixgroup.com.au

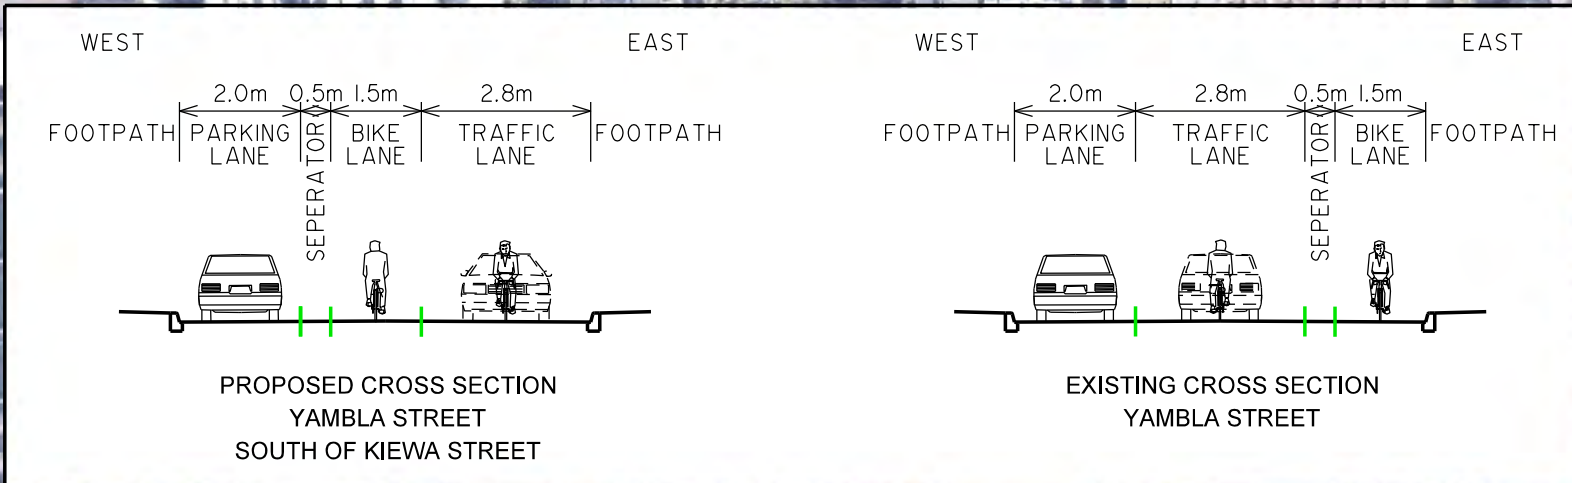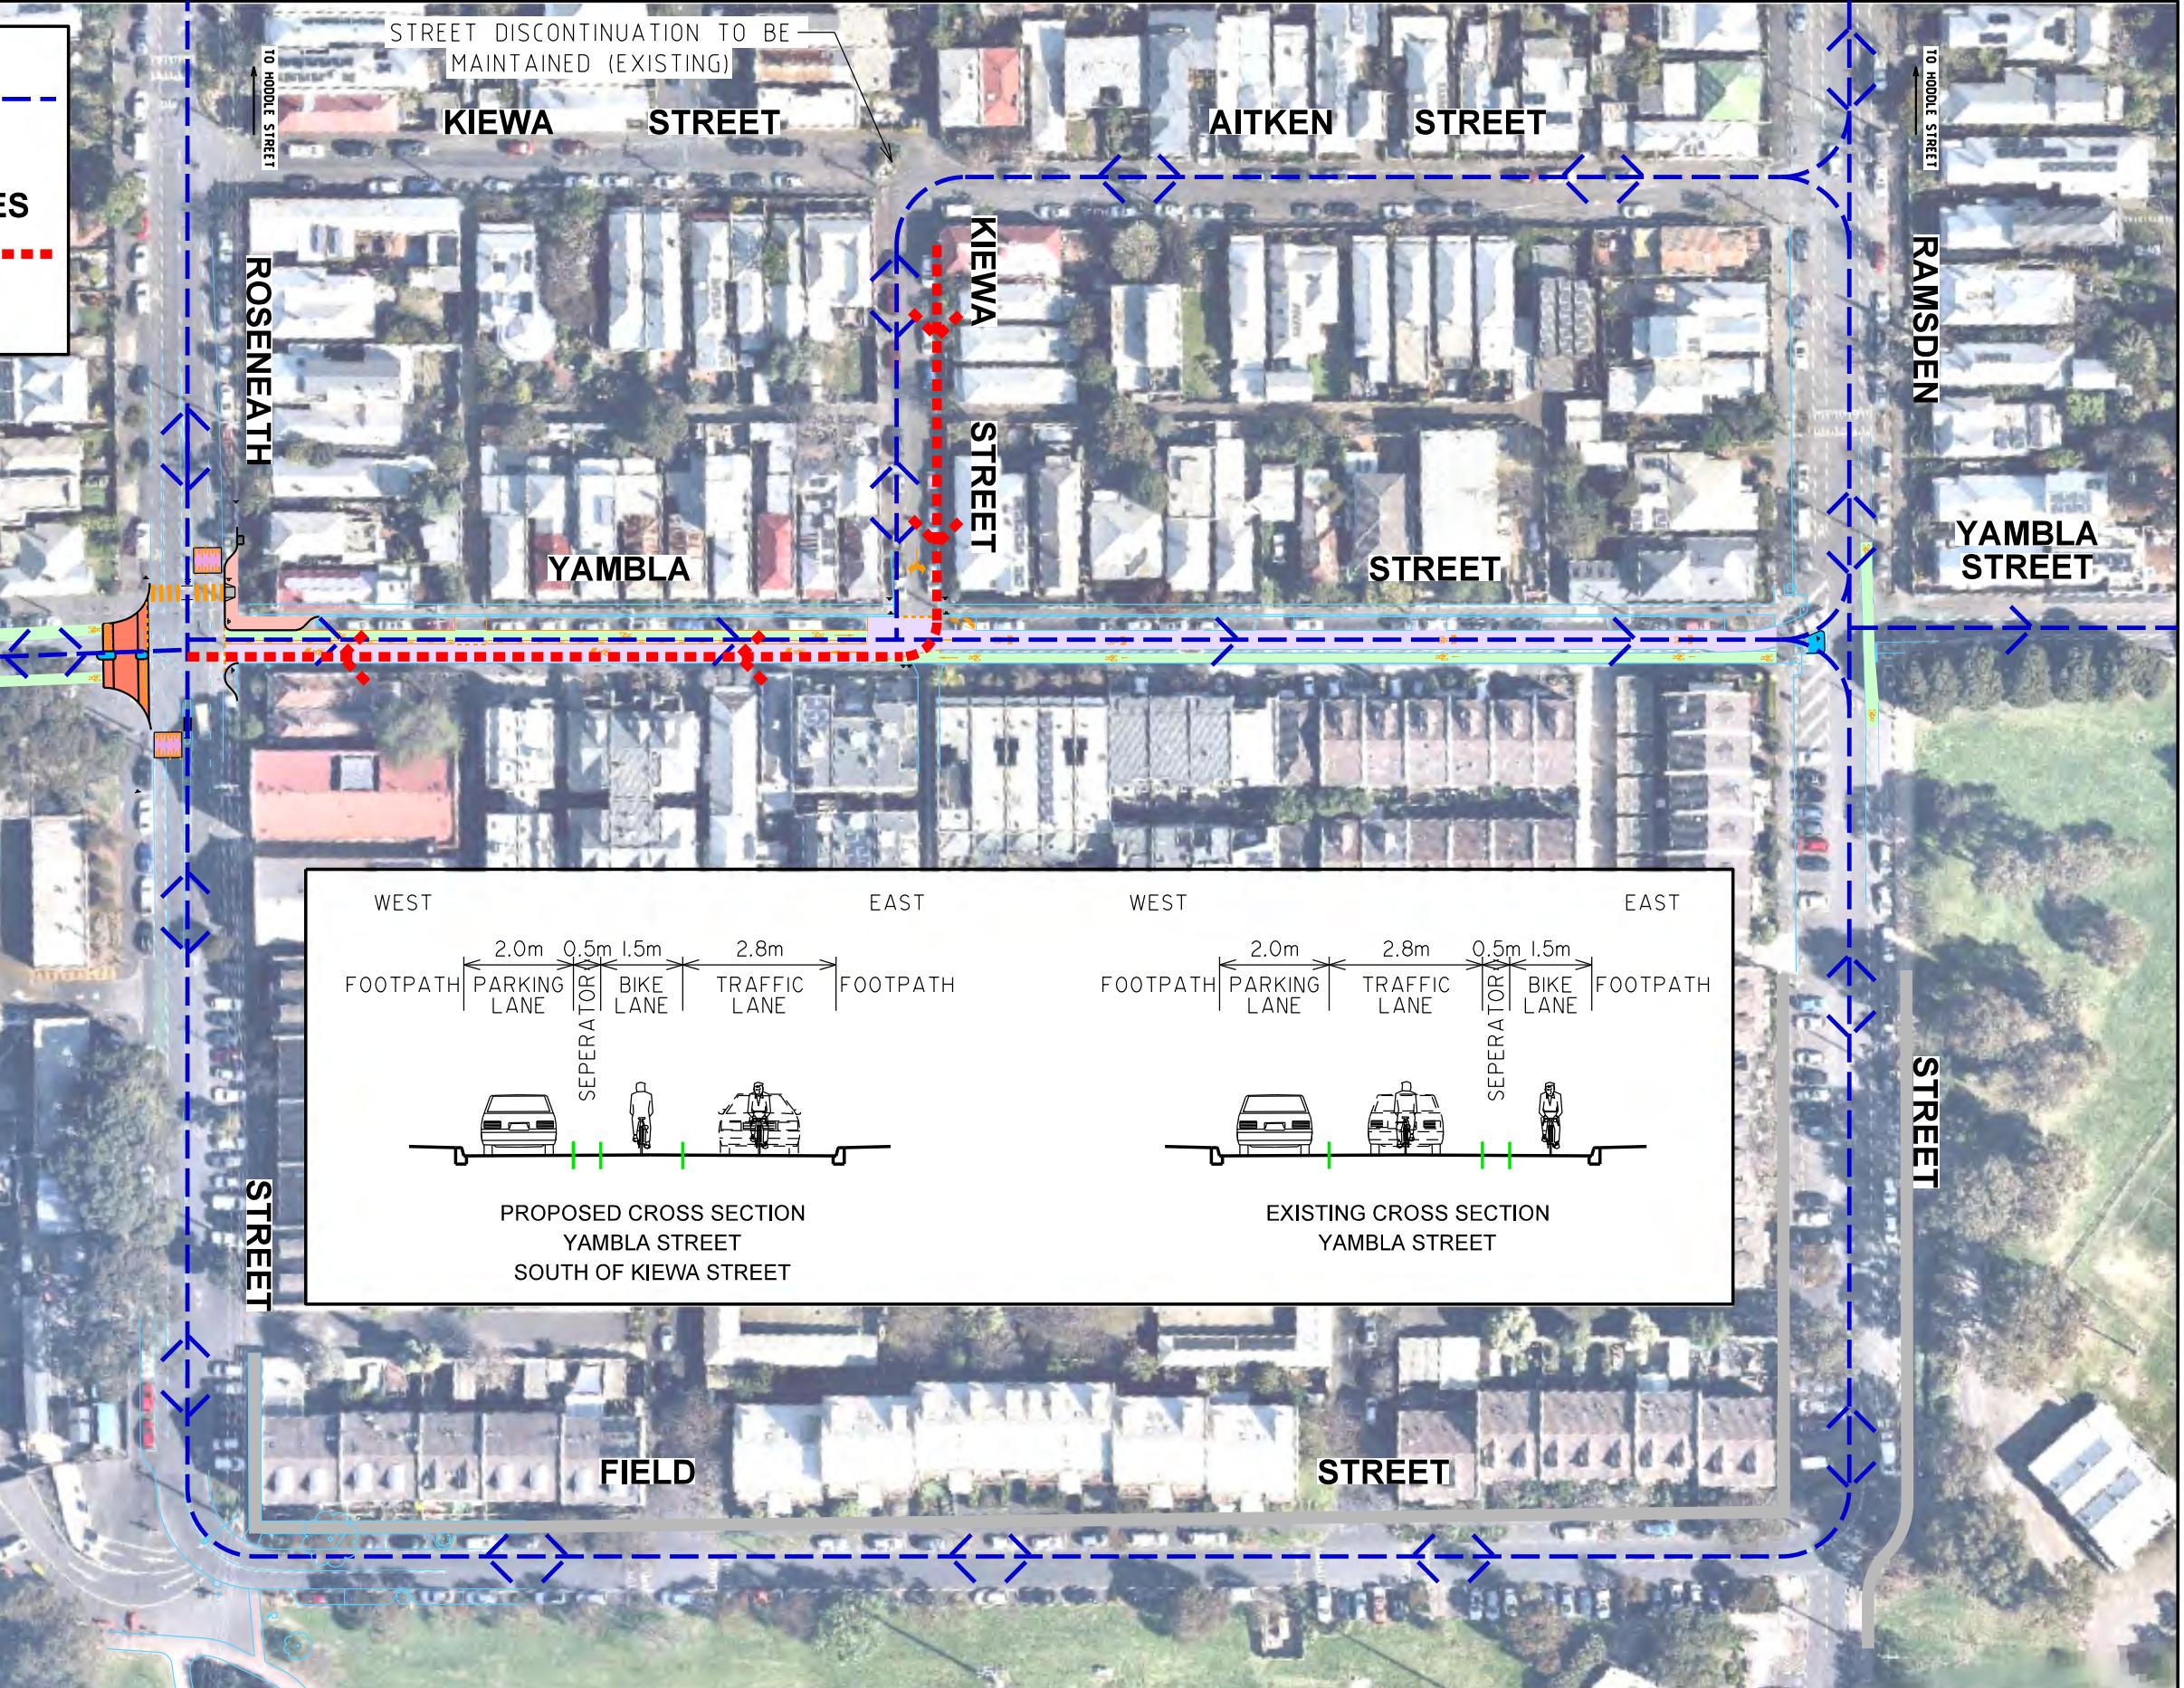

DATE: 28/10/2022
MODEL: H
FILE: \\ussrv02\group\Synergy\Projects\GPRP\GPR31210\03-Drawings\G31218-01_Issue D.dgn

ISSUE	ISSUE DESCRIPTION	ISSUE DATE
H	UPDATED ISSUE FOLLOWING COMMUNITY CONSULTATION	28/10/22

CONCEPT PLAN


SCALE: 0 125 250 375 500
1:250 (A3) SHEET NUMBER: 4

CLIFTON HILL AND NORTH ABBOTSFORD ROAD SAFETY STUDY


YAMBLA STREET AT KIEWA STREET (LOCATION 3B)





- LEGEND**
- BICYCLE LANE
 - GARDEN BED/OPPORTUNITY FOR LANDSCAPING
 - TRAFFIC ISLAND (SURFACE TREATMENT TO BE DETERMINED)
 - EXTEND EXISTING OUTSTAND
 - SHARED SPACE
 - ROAD SAFETY PLATFORM
 - 'WATTS PROFILE' ROAD HUMP
 - FOOTPATH
 - SHARED PATH

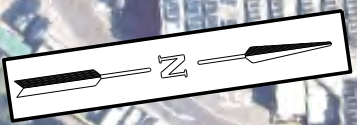

PRELIMINARY PLAN
FOR DISCUSSION
PURPOSES ONLY

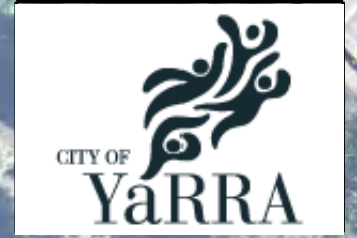

Traffix Group
Level 28, 459 Collins Street
Melbourne, Victoria 3000
+61 3 9822 2888
www.traffixgroup.com.au

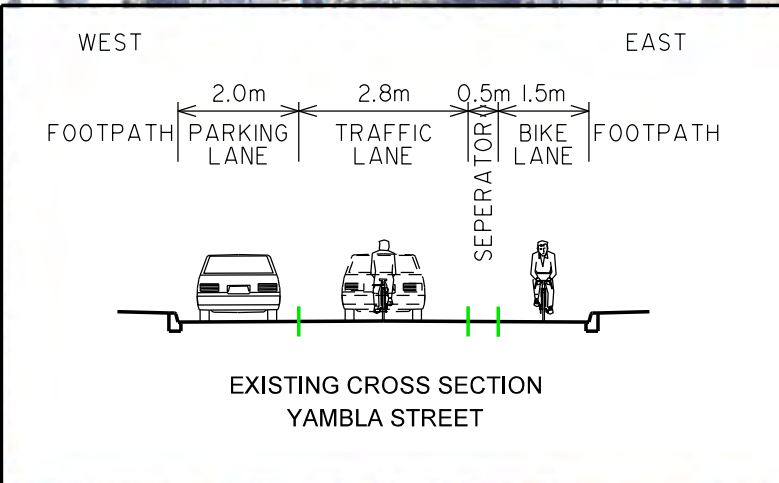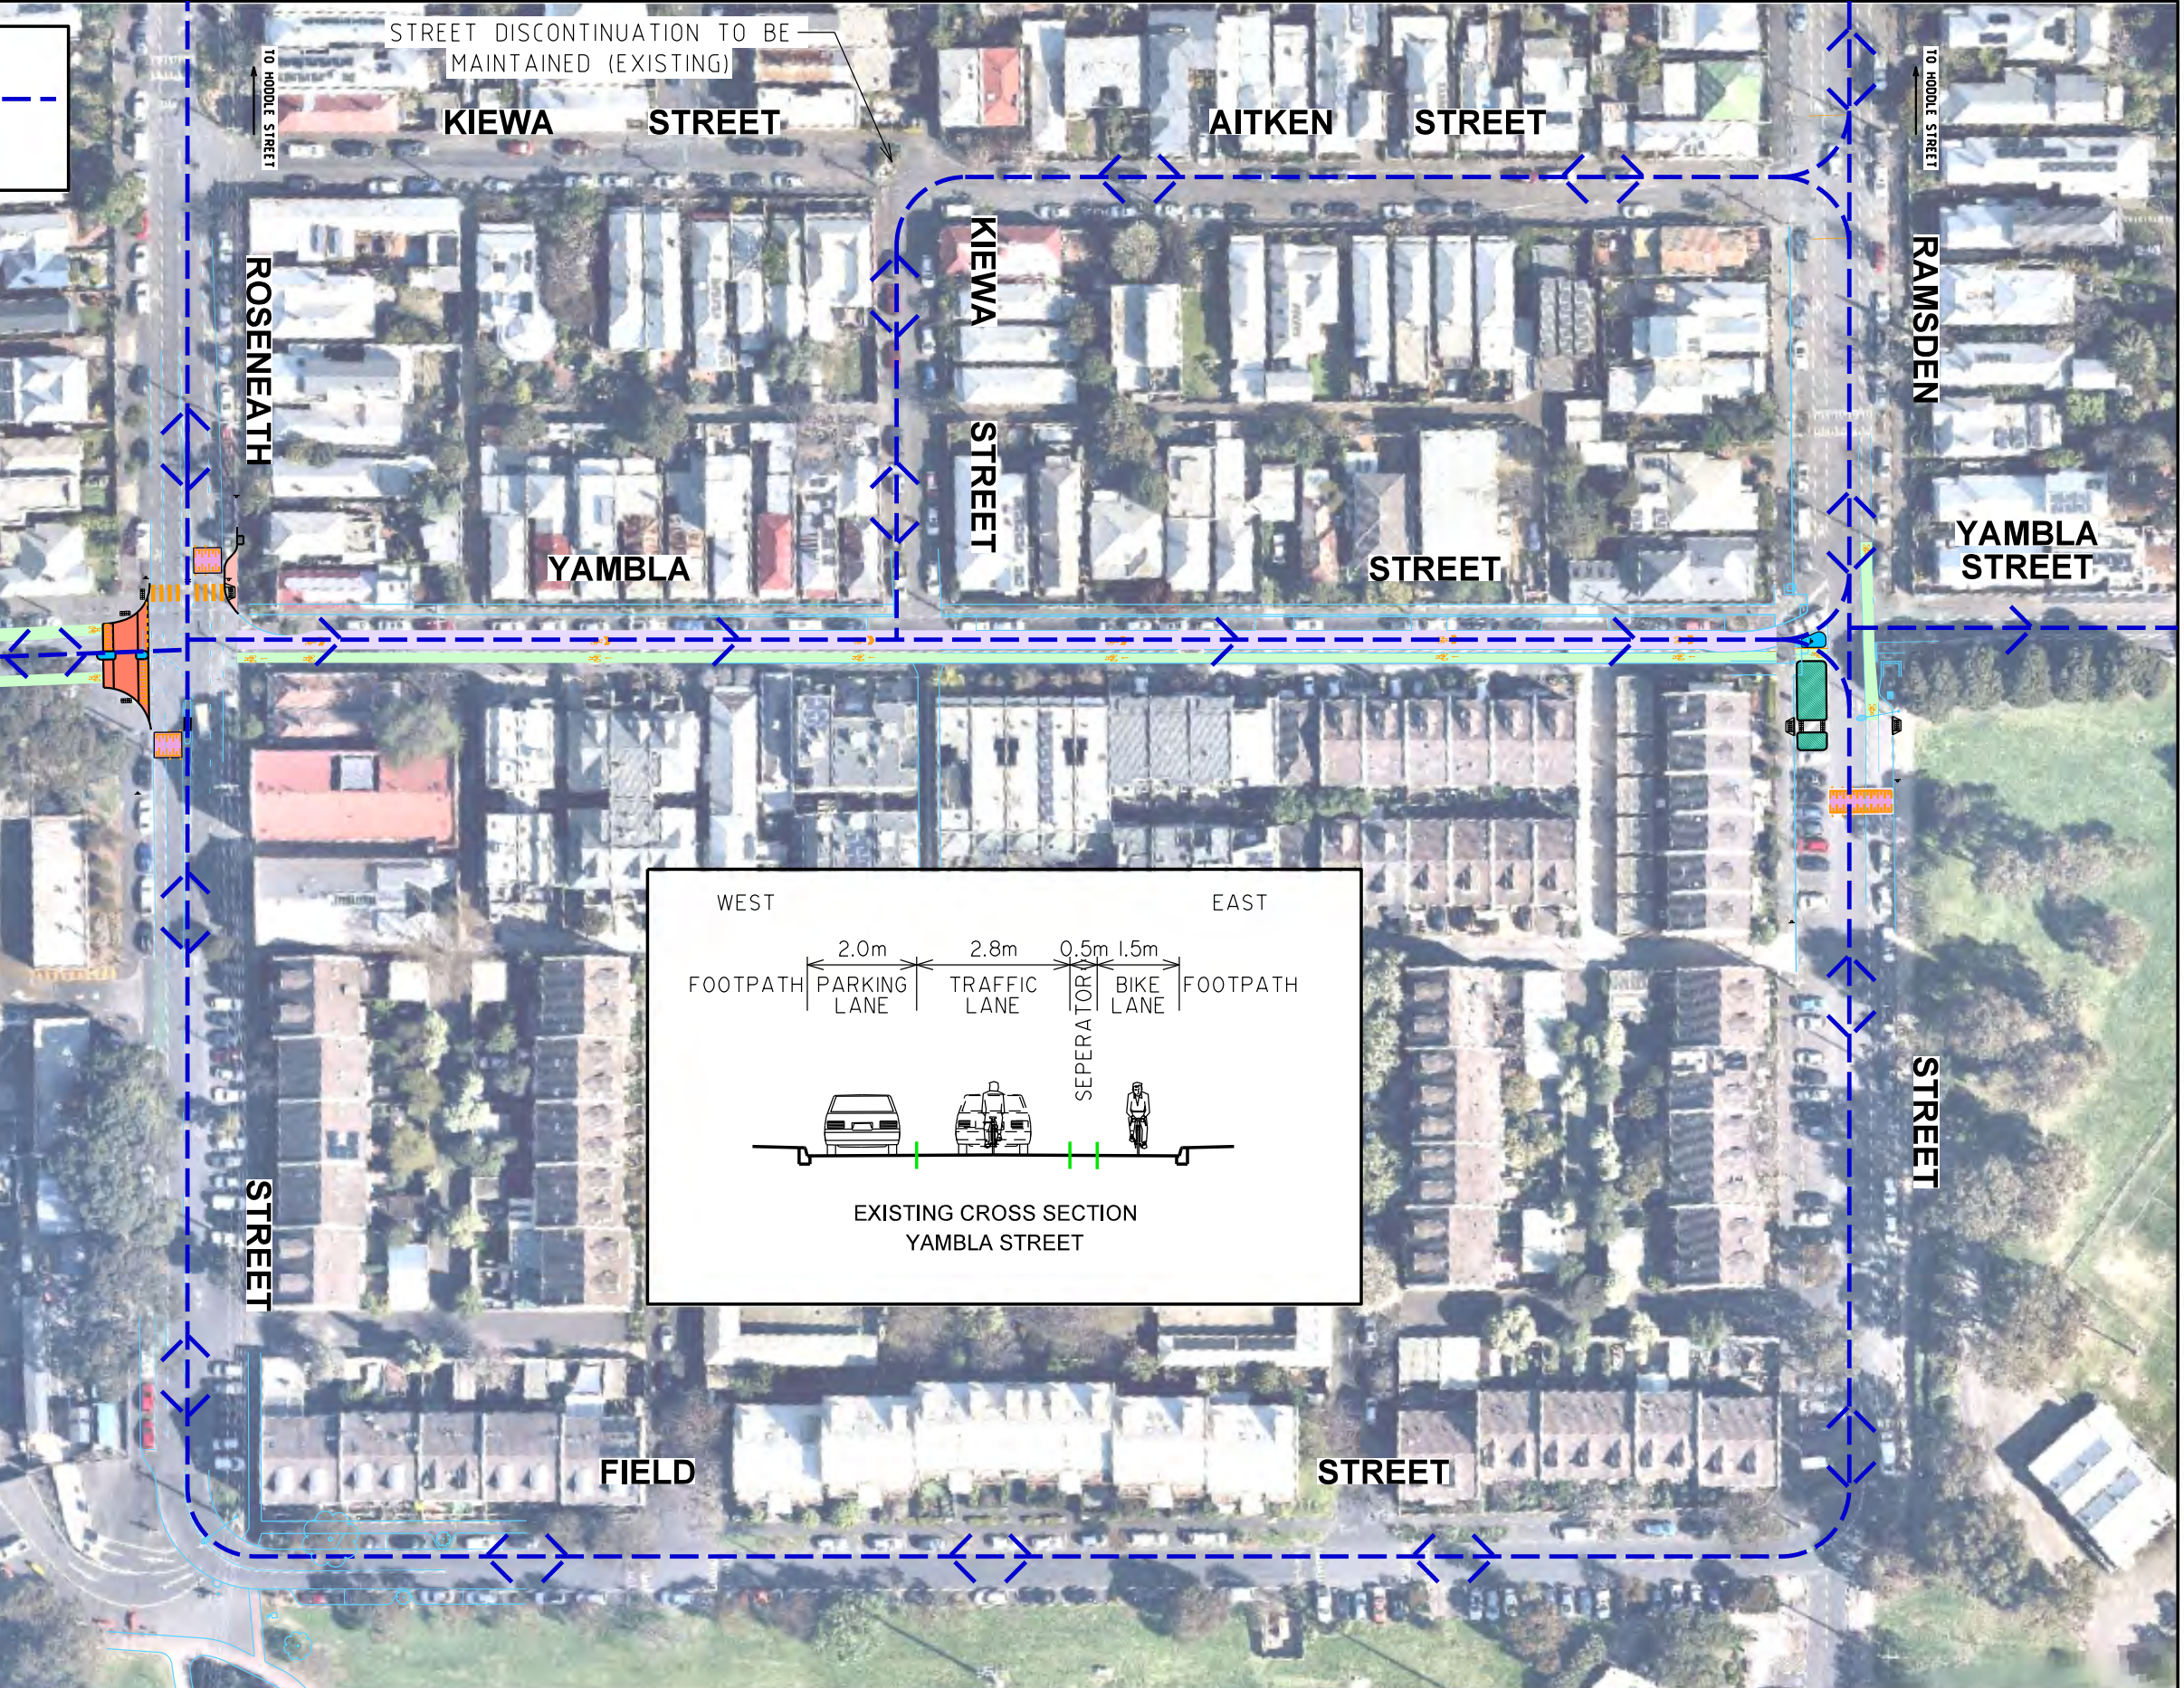


DATE: 28/10/2022
MODEL: 5
FILE: \Users\22\group\Synergy\Projects\GPR31218\03-Drawings\G31218-01_Issue D.dgn

ISSUE	ISSUE DESCRIPTION	ISSUE DATE
E	UPDATED ISSUE FOLLOWING COMMUNITY CONSULTATION	17/10/22

CONCEPT PLAN

SCALE 1:500 (A3) 0 2.5 5 7.5 10
SHEET NUMBER: 5

CLIFTON HILL AND NORTH ABBOTSFORD ROAD SAFETY STUDY ROSENEATH STREET / YAMBLA STREET/GRAY STREET (LOCATION 4)

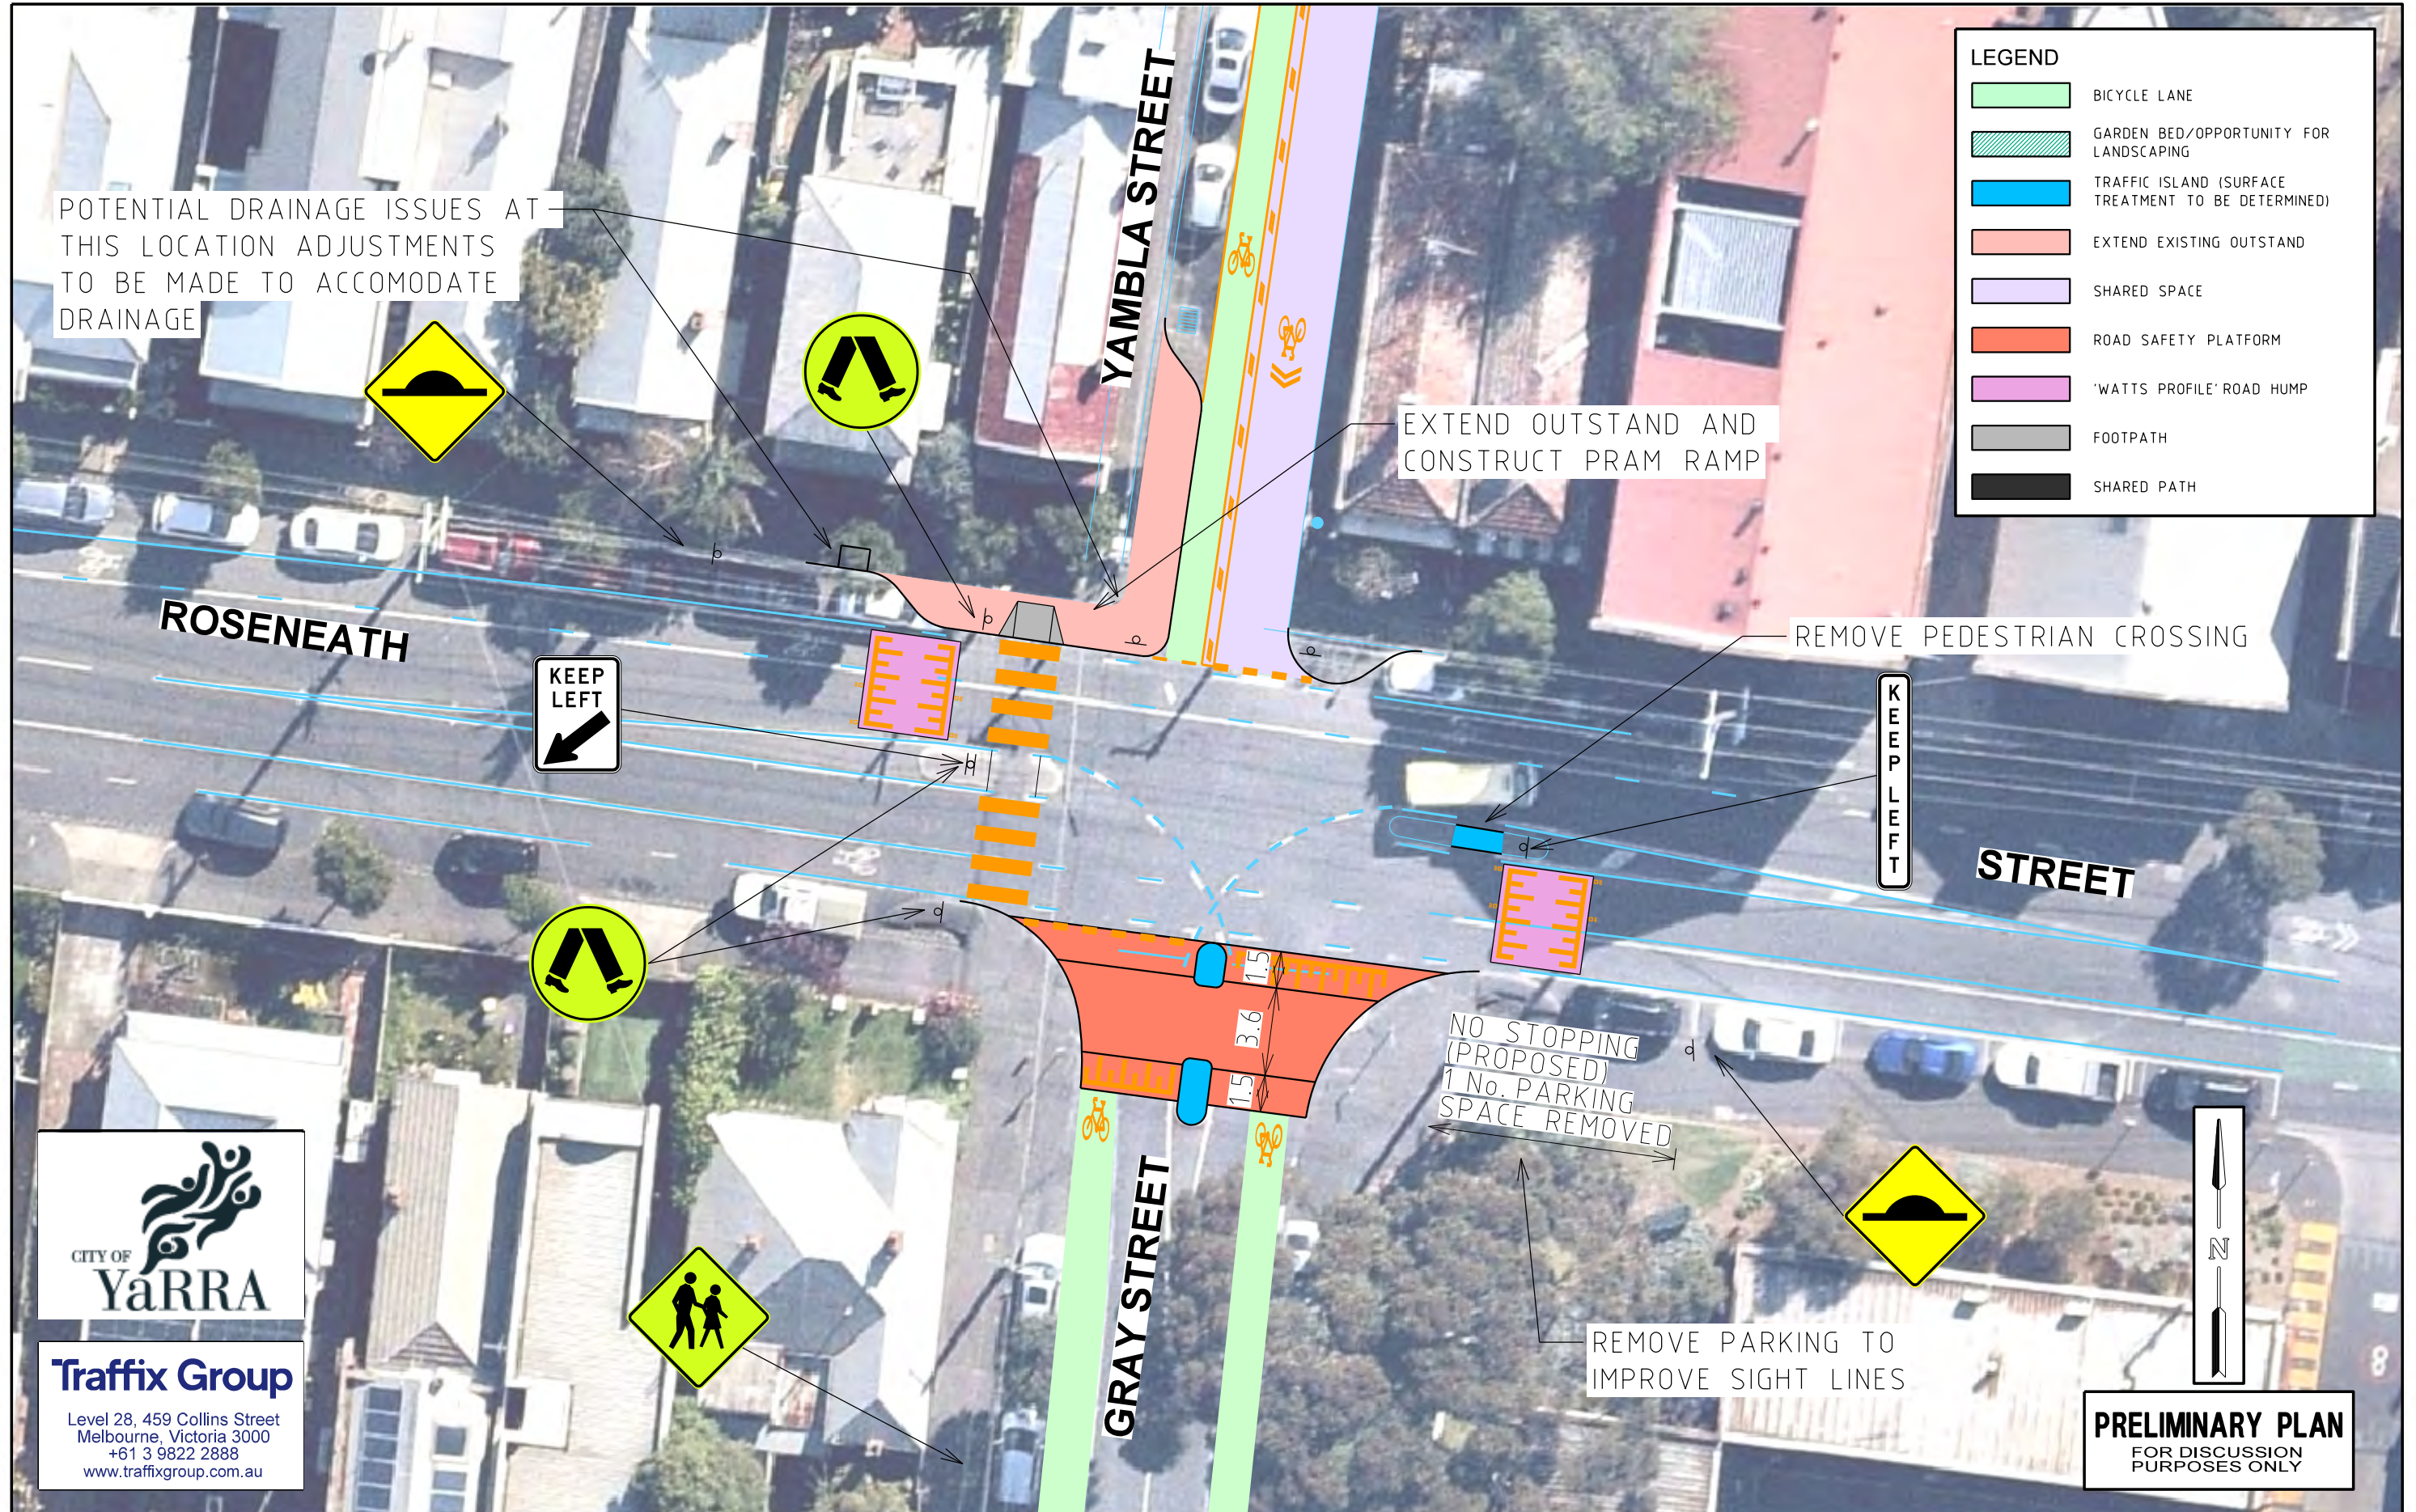

DATE: 28/10/2022
MODEL: 6
FILE: \Users\22\group\Synergy\Projects\GRP\GRP31210\CD-Drawings\G31218-01_Issue D.dgn


ISSUE	ISSUE DESCRIPTION	ISSUE DATE
H	UPDATED ISSUE FOLLOWING COMMUNITY CONSULTATION	28/10/22

CONCEPT PLAN

SCALE 1:250 (A3)
0 125 250 375 500
SHEET NUMBER: 6

CLIFTON HILL AND NORTH ABBOTSFORD ROAD SAFETY STUDY NOONE STREET/GRAY STREET/TRENERRY CRESCENT (LOCATION 5)

- LEGEND**
- BICYCLE LANE
 - GARDEN BED/OPPORTUNITY FOR LANDSCAPING
 - TRAFFIC ISLAND (SURFACE TREATMENT TO BE DETERMINED)
 - EXTEND EXISTING OUTSTAND
 - SHARED SPACE
 - ROAD SAFETY PLATFORM
 - 'WATTS PROFILE' ROAD HUMP
 - FOOTPATH
 - SHARED PATH

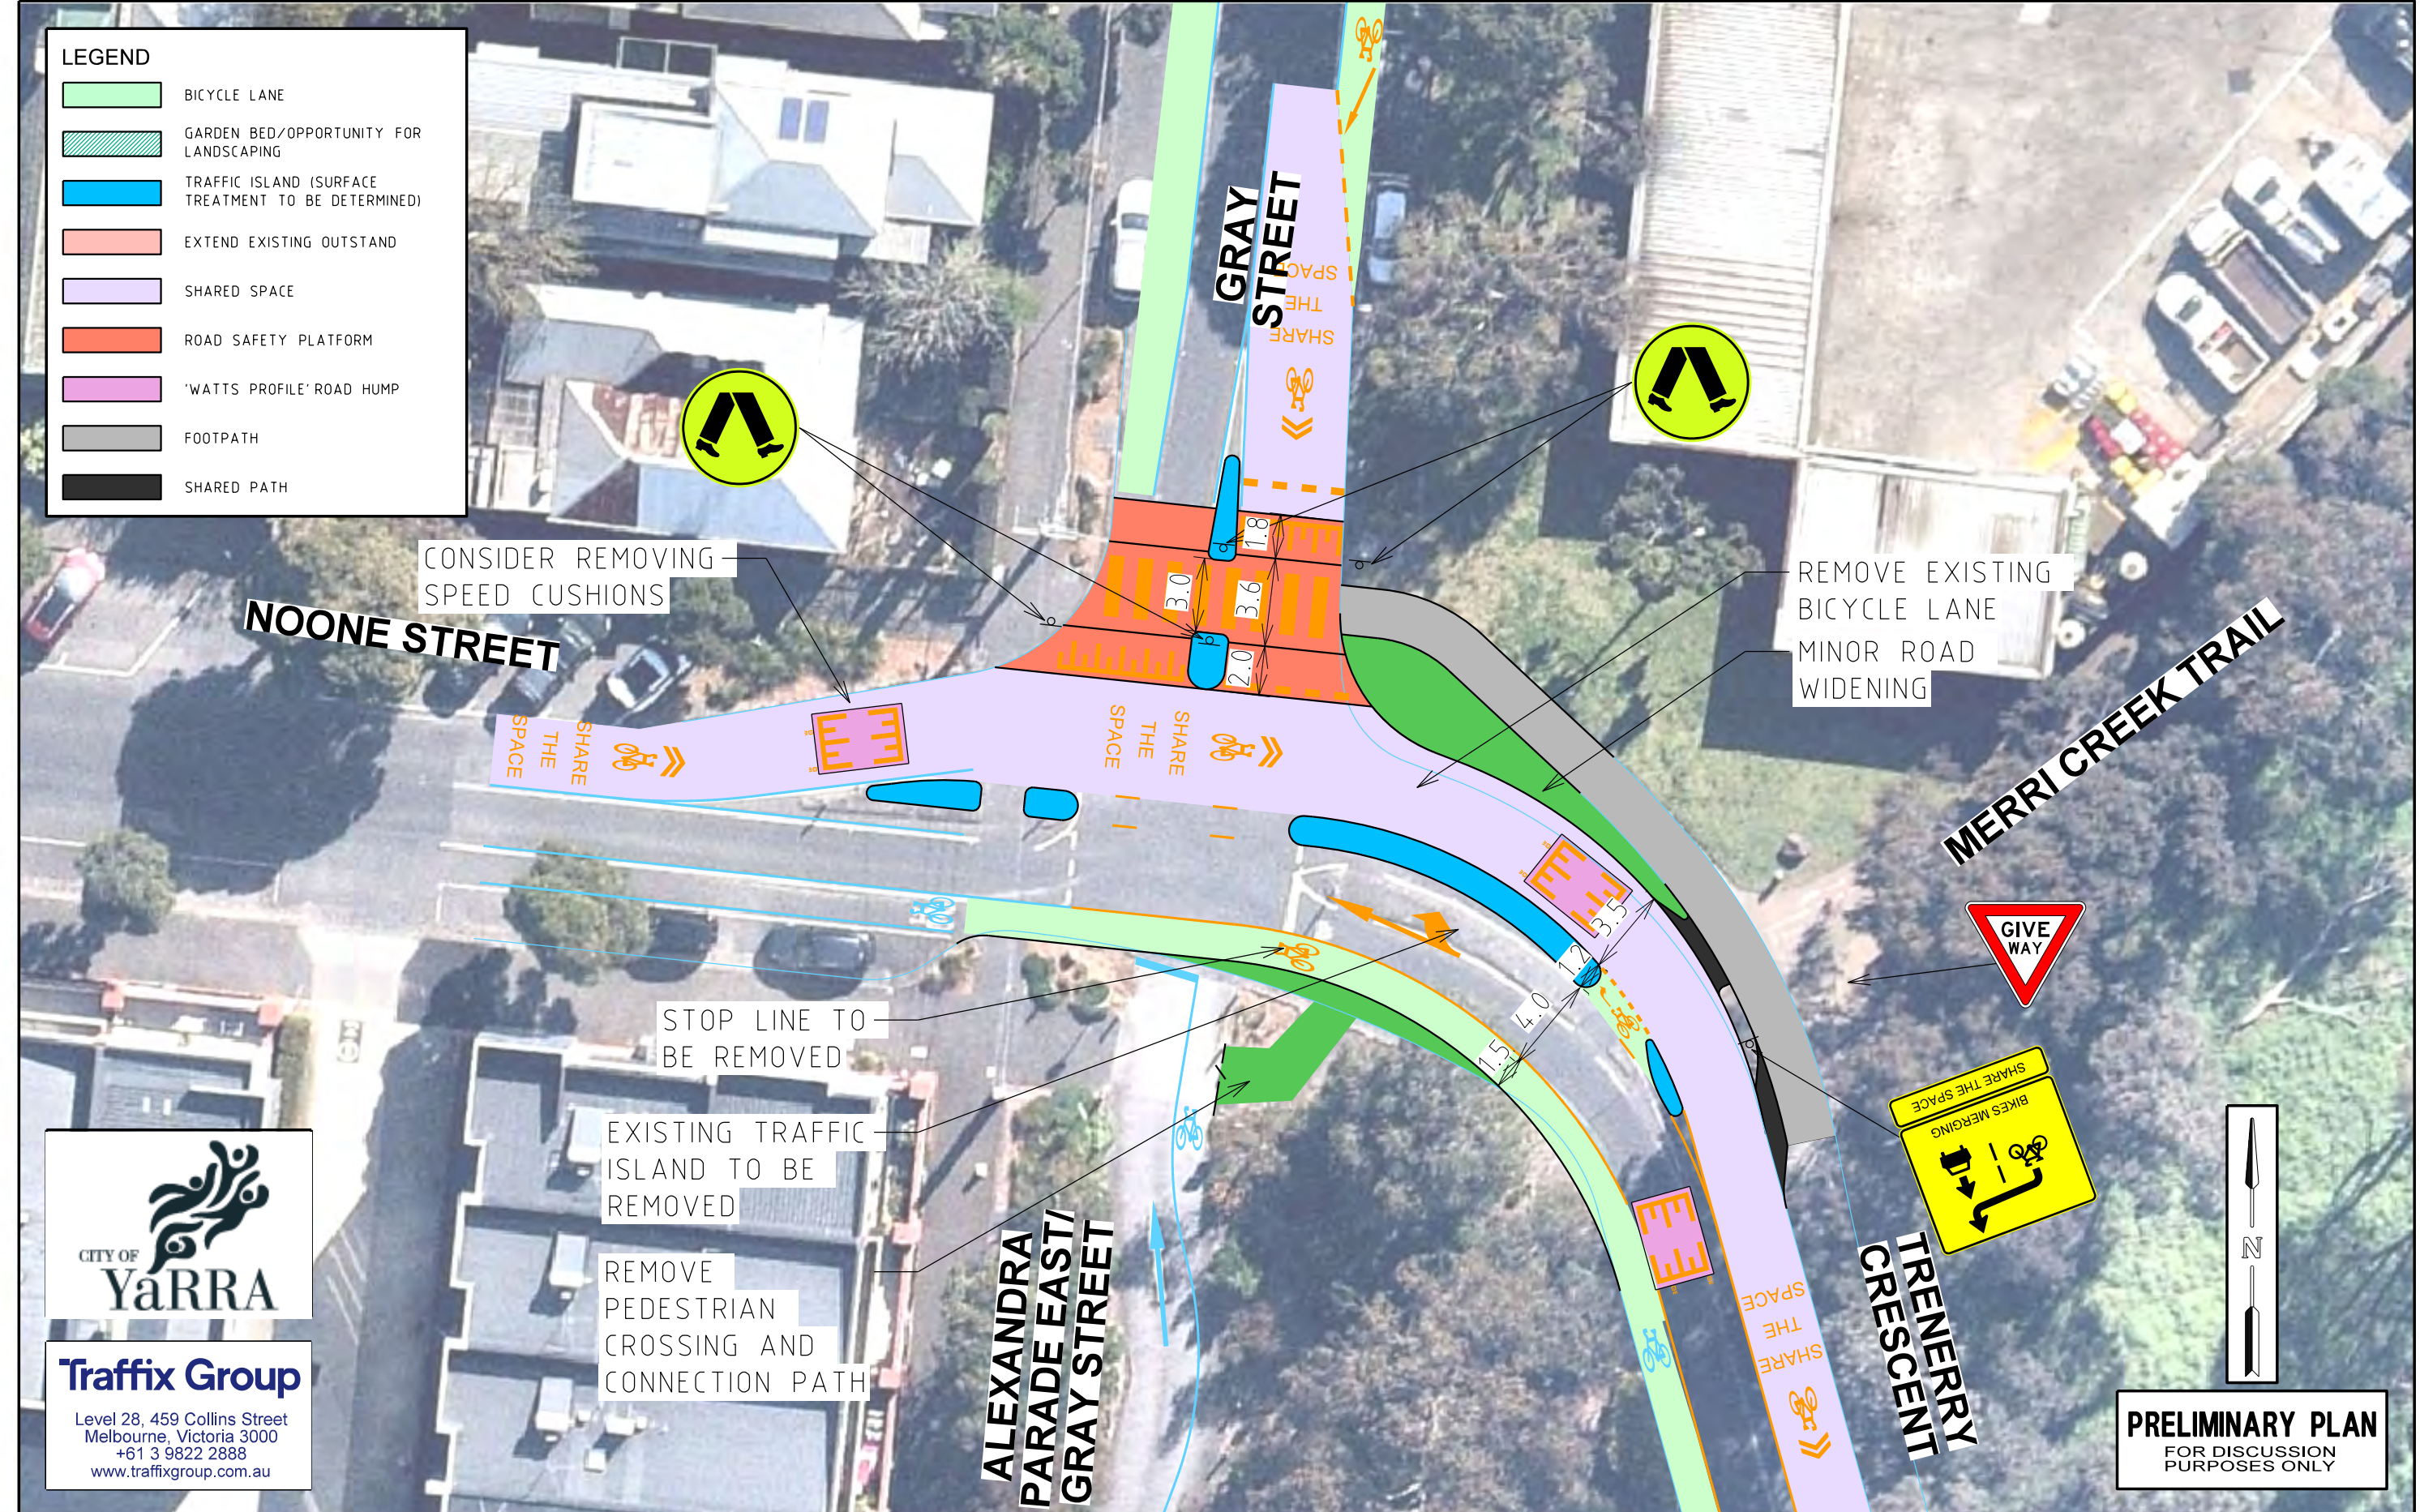

Traffix Group
Level 28, 459 Collins Street
Melbourne, Victoria 3000
+61 3 9822 2888
www.traffixgroup.com.au

PRELIMINARY PLAN
FOR DISCUSSION
PURPOSES ONLY

DATE: 28/10/2022
MODEL: \\srs02\group\Synergy\Projects\GRP\GRP1218\03-Drawings\G31218-01_Issue D.dgn


ISSUE	ISSUE DESCRIPTION	ISSUE DATE
H	UPDATED ISSUE FOLLOWING COMMUNITY CONSULTATION	28/10/22

CONCEPT PLAN

SCALE 0 125 25 375 5
1250 (A3) SHEET NUMBER: 7

CLIFTON HILL AND NORTH ABBOTSFORD ROAD SAFETY STUDY

TRENERRY CRESCENT AT EASTERN FREEWAY (LOCATION 6) - INTERIM TREATMENT

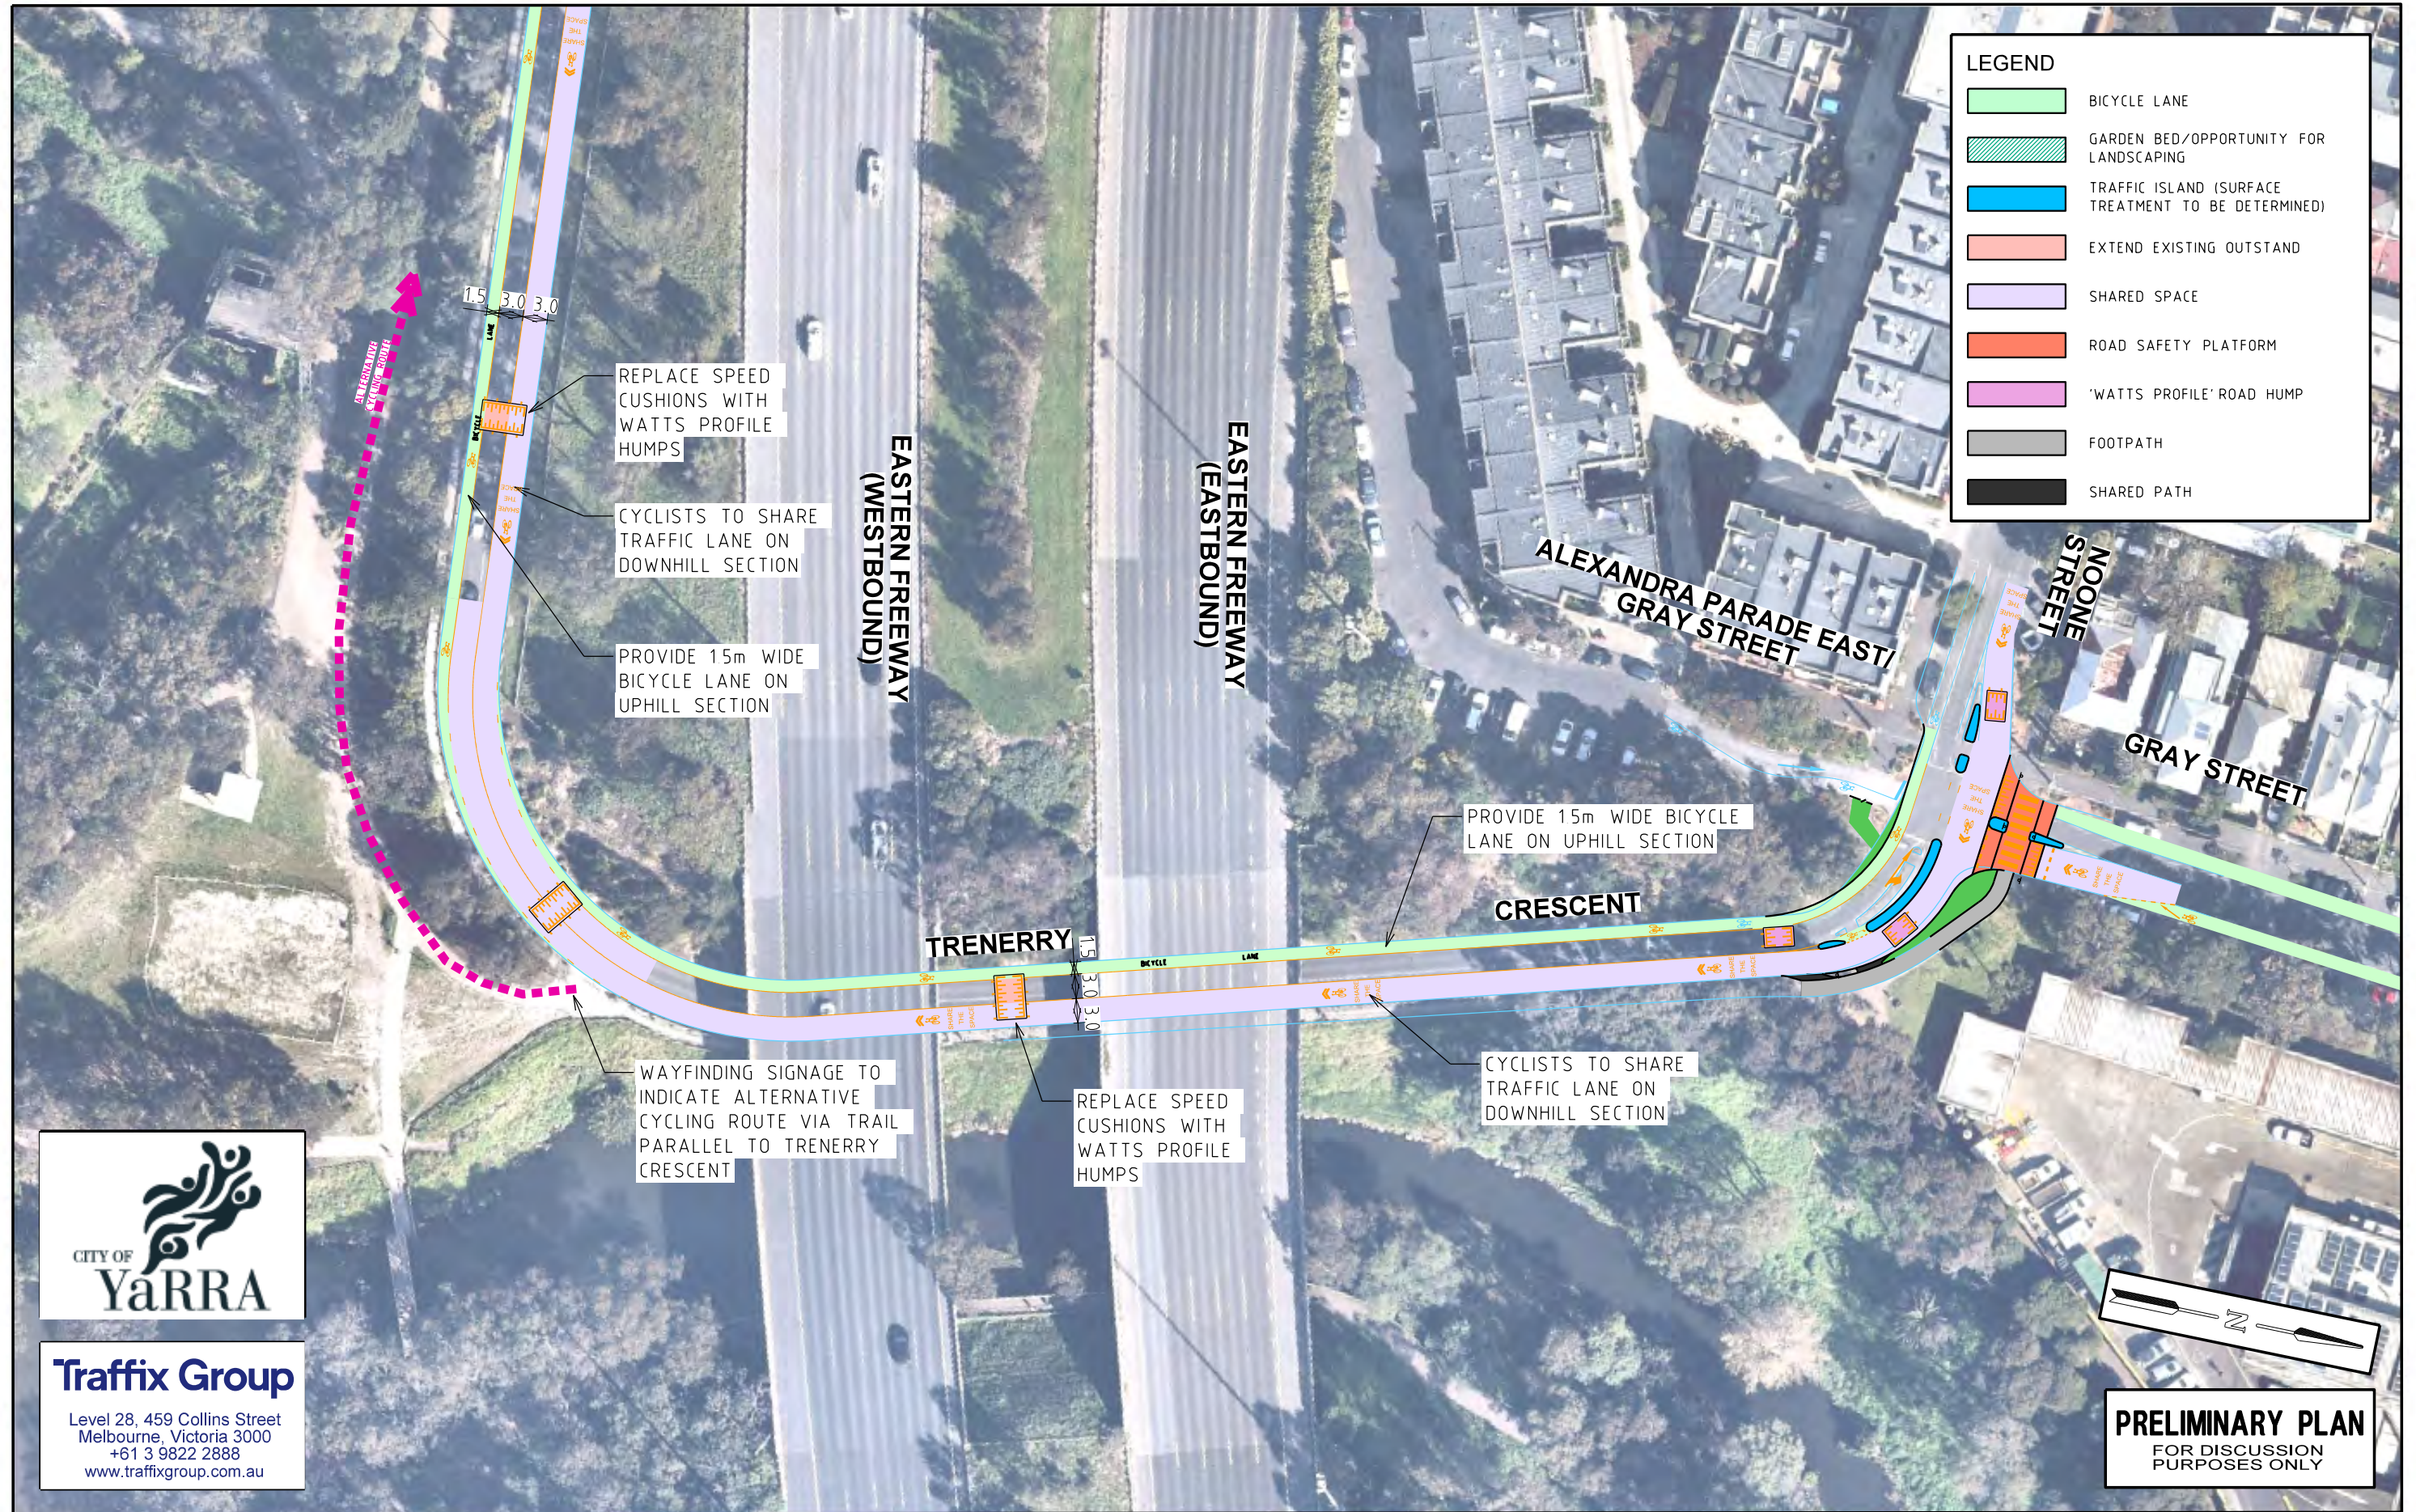

Traffix Group
 Level 28, 459 Collins Street
 Melbourne, Victoria 3000
 +61 3 9822 2888
 www.traffixgroup.com.au

PRELIMINARY PLAN
 FOR DISCUSSION PURPOSES ONLY

DATE: 28/10/2022
 MODEL: 8
 FILE: \In\svr\02\group\Synergy\Projects\GRP3\21\0\CG-Drawings\G31216-01_Issue D.dgn


ISSUE	ISSUE DESCRIPTION	ISSUE DATE
H	UPDATED ISSUE FOLLOWING COMMUNITY CONSULTATION	28/10/22

CONCEPT PLAN


SCALE 1:500 (A3) SHEET NUMBER: 8

CLIFTON HILL AND NORTH ABBOTSFORD ROAD SAFETY STUDY

TRENERRY CRESCENT AT EASTERN FREEWAY (LOCATION 6) - ULTIMATE TREATMENT

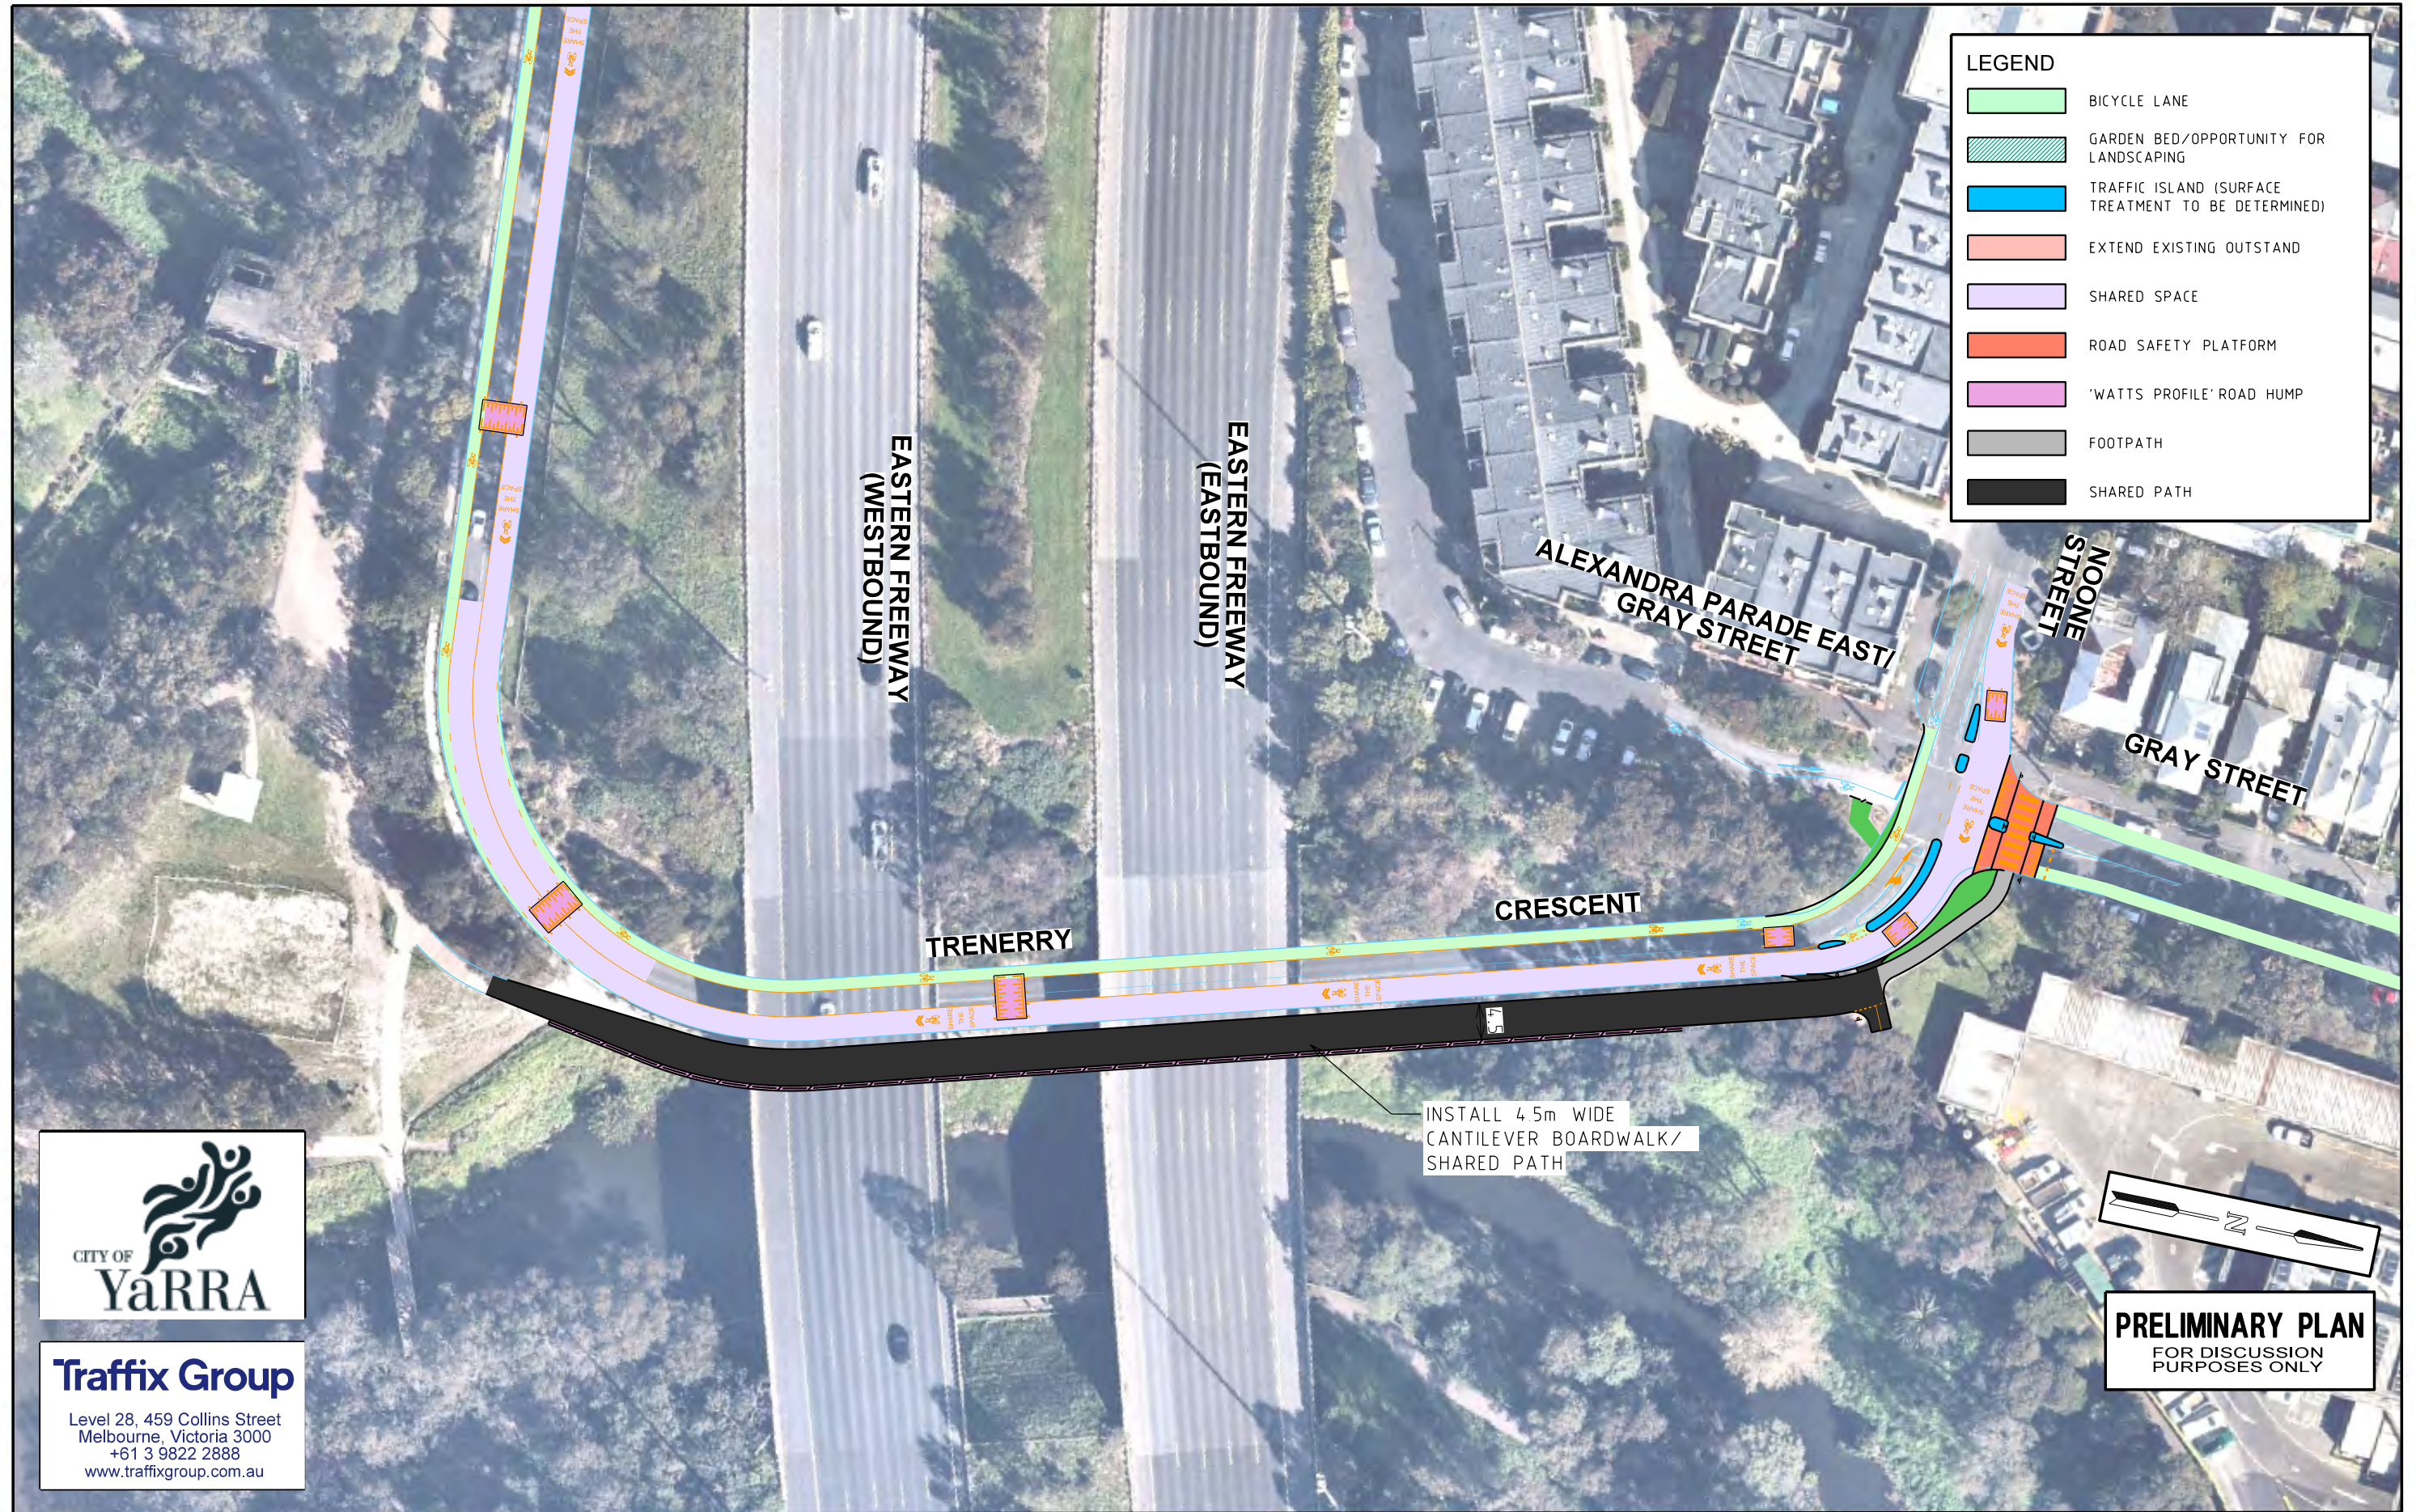

LEGEND	
	BICYCLE LANE
	GARDEN BED/OPPORTUNITY FOR LANDSCAPING
	TRAFFIC ISLAND (SURFACE TREATMENT TO BE DETERMINED)
	EXTEND EXISTING OUTSTAND
	SHARED SPACE
	ROAD SAFETY PLATFORM
	'WATTS PROFILE' ROAD HUMPS
	FOOTPATH
	SHARED PATH

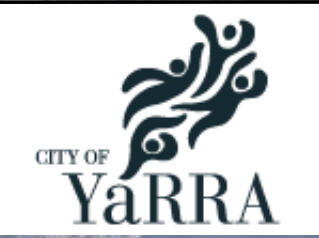

Traffix Group
 Level 28, 459 Collins Street
 Melbourne, Victoria 3000
 +61 3 9822 2888
 www.traffixgroup.com.au


DATE: 28/10/2022
 MODEL: 9
 FILE: \\traffix\02\group\Synergy\Projects\GRP3\21\0\0\Drawings\G31216-01_Issue D.dgn

ISSUE	ISSUE DESCRIPTION	ISSUE DATE
H	UPDATED ISSUE FOLLOWING COMMUNITY CONSULTATION	28/10/22

CONCEPT PLAN

SCALE	0 2.5 5 7.5 10	SHEET NUMBER: 9
1:500 (A3)		

CLIFTON HILL AND NORTH ABBOTSFORD ROAD SAFETY STUDY TRENERRY CRESCENT NEAR DIGHTS FALLS CARPARK (LOCATION 6 CONT.)

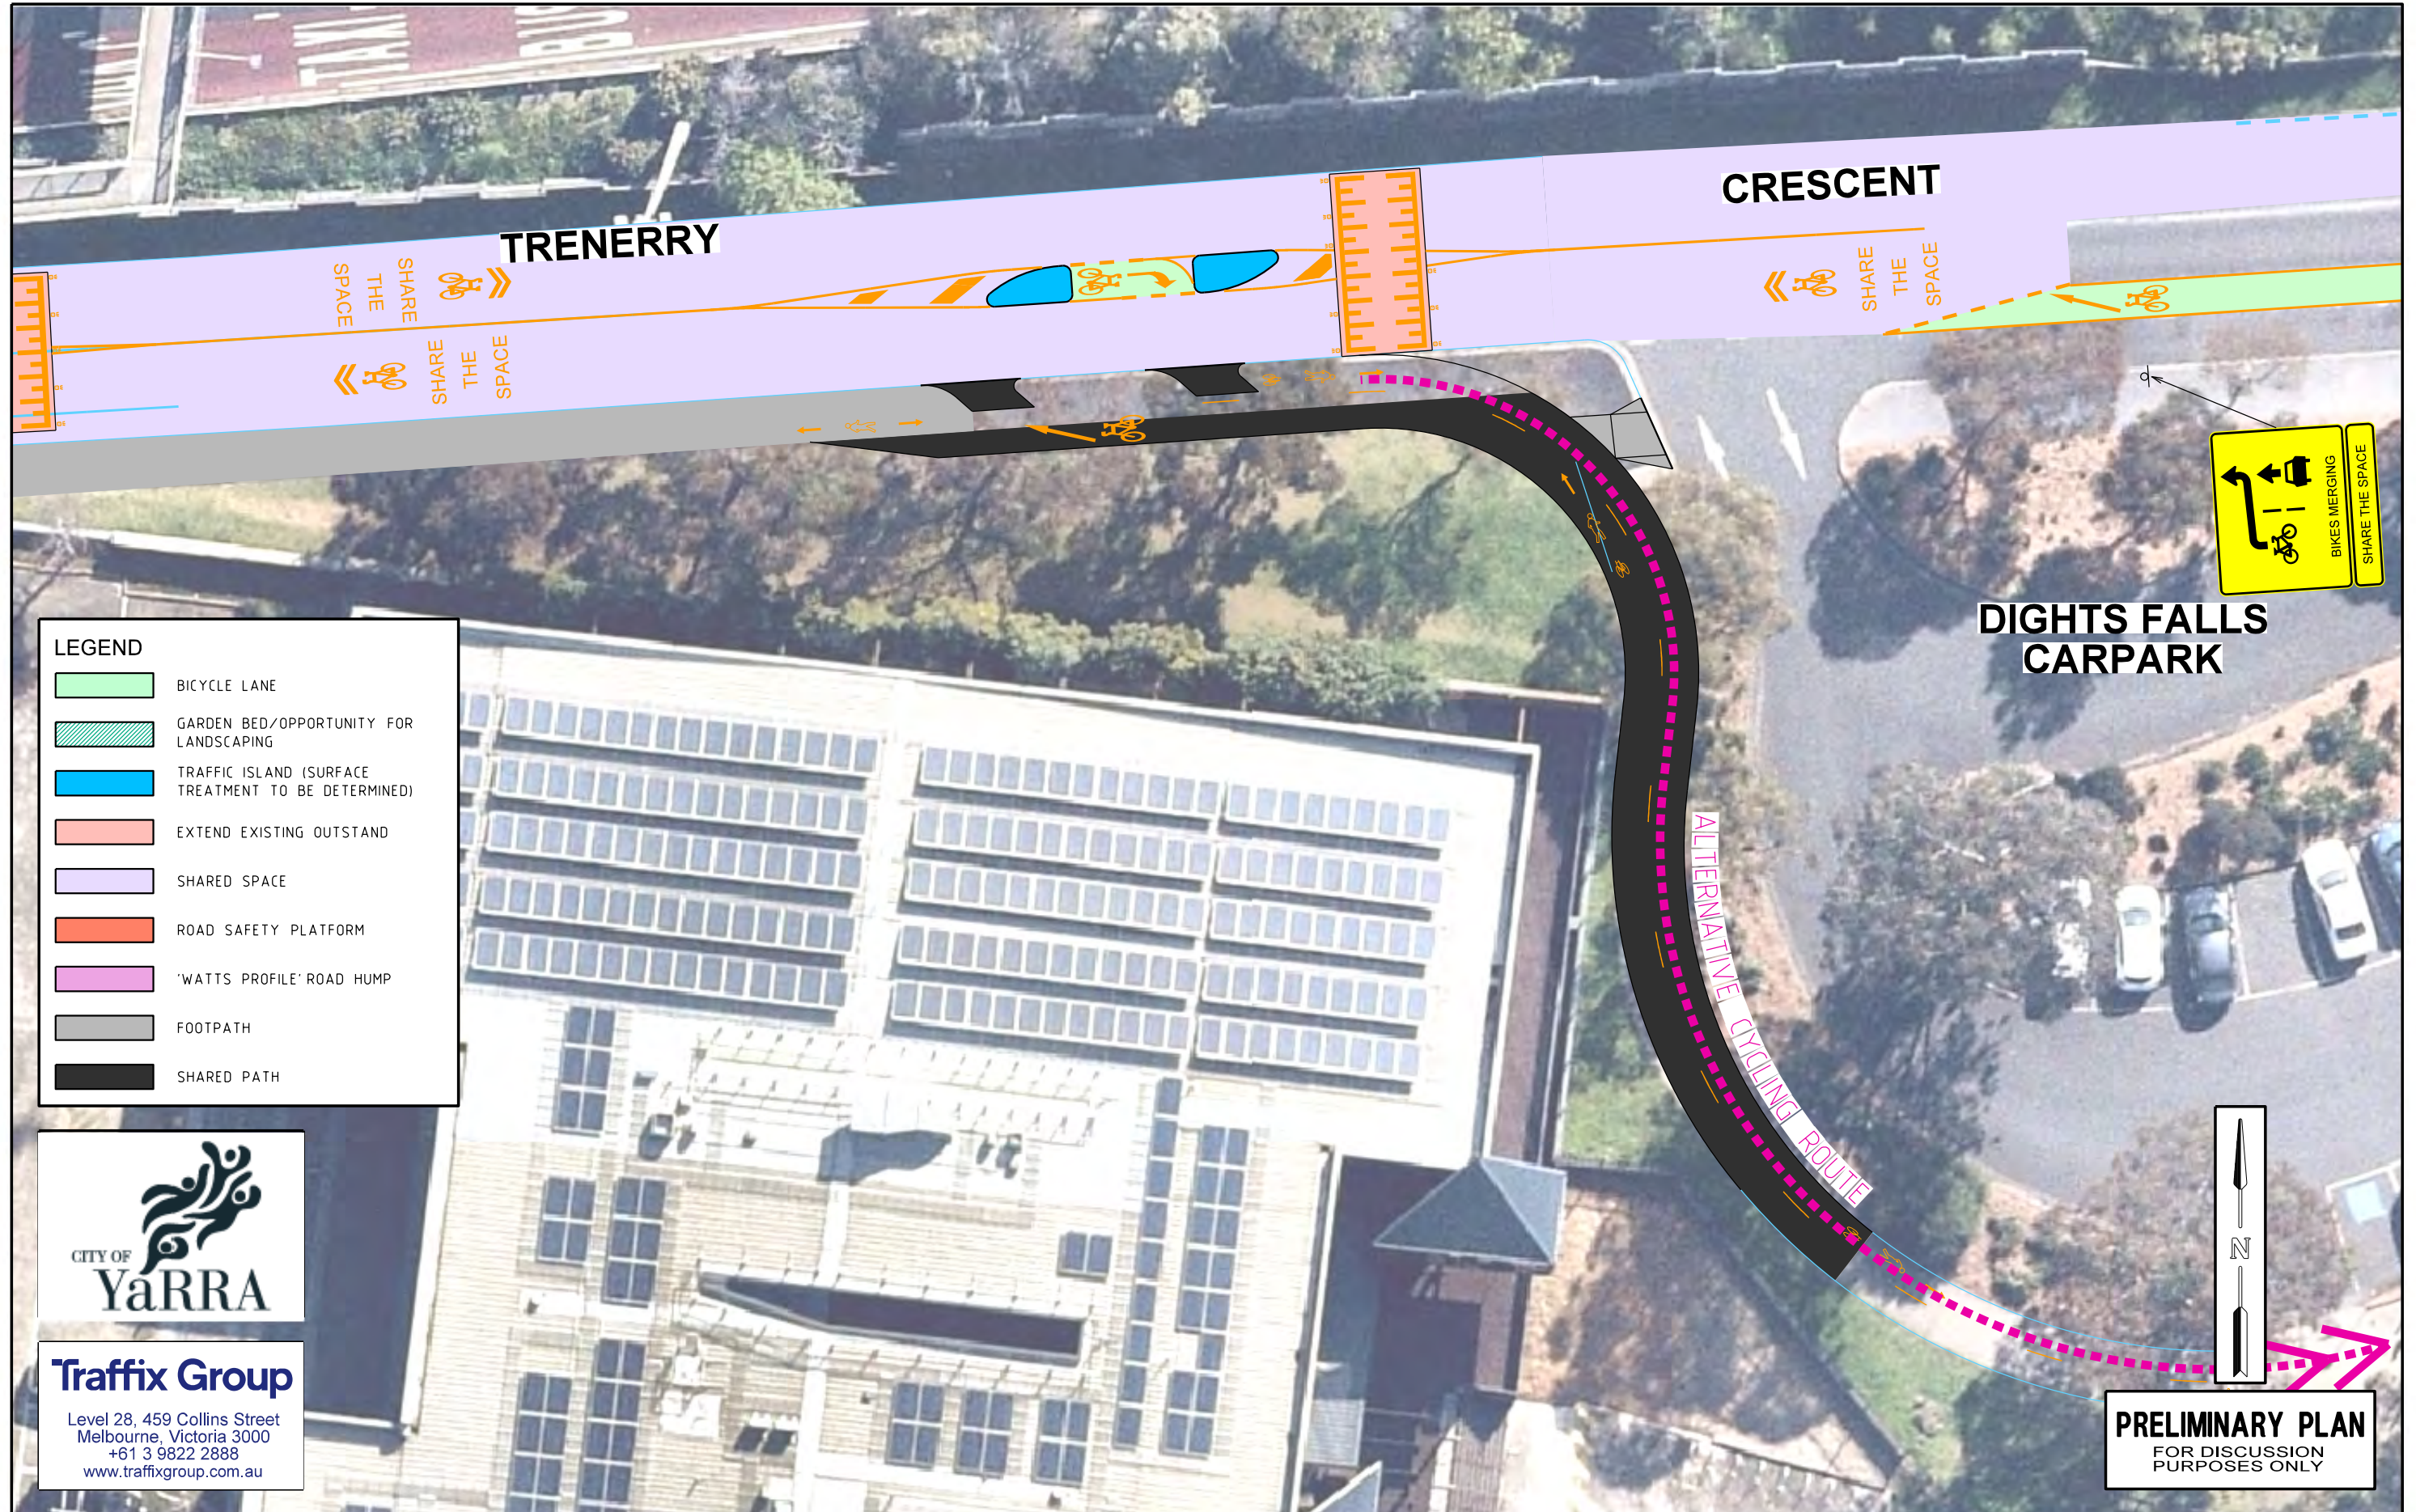

DATE: 28/10/2022
MODEL: 10
FILE: \Users\22group\Synergy\Projects\GPR31218\03-Drawings\G31218-01_Issue D.dgn


ISSUE	ISSUE DESCRIPTION	ISSUE DATE
E	UPDATED ISSUE FOLLOWING COMMUNITY CONSULTATION	17/10/22

CONCEPT PLAN

SCALE 1:250 (A3)
0 125 250 375 500
SHEET NUMBER: 10

CLIFTON HILL AND NORTH ABBOTSFORD ROAD SAFETY STUDY

TRENERRY CRESCENT NEAR MAUGIE STREET (LOCATION 7) - INTERIM TREATMENT

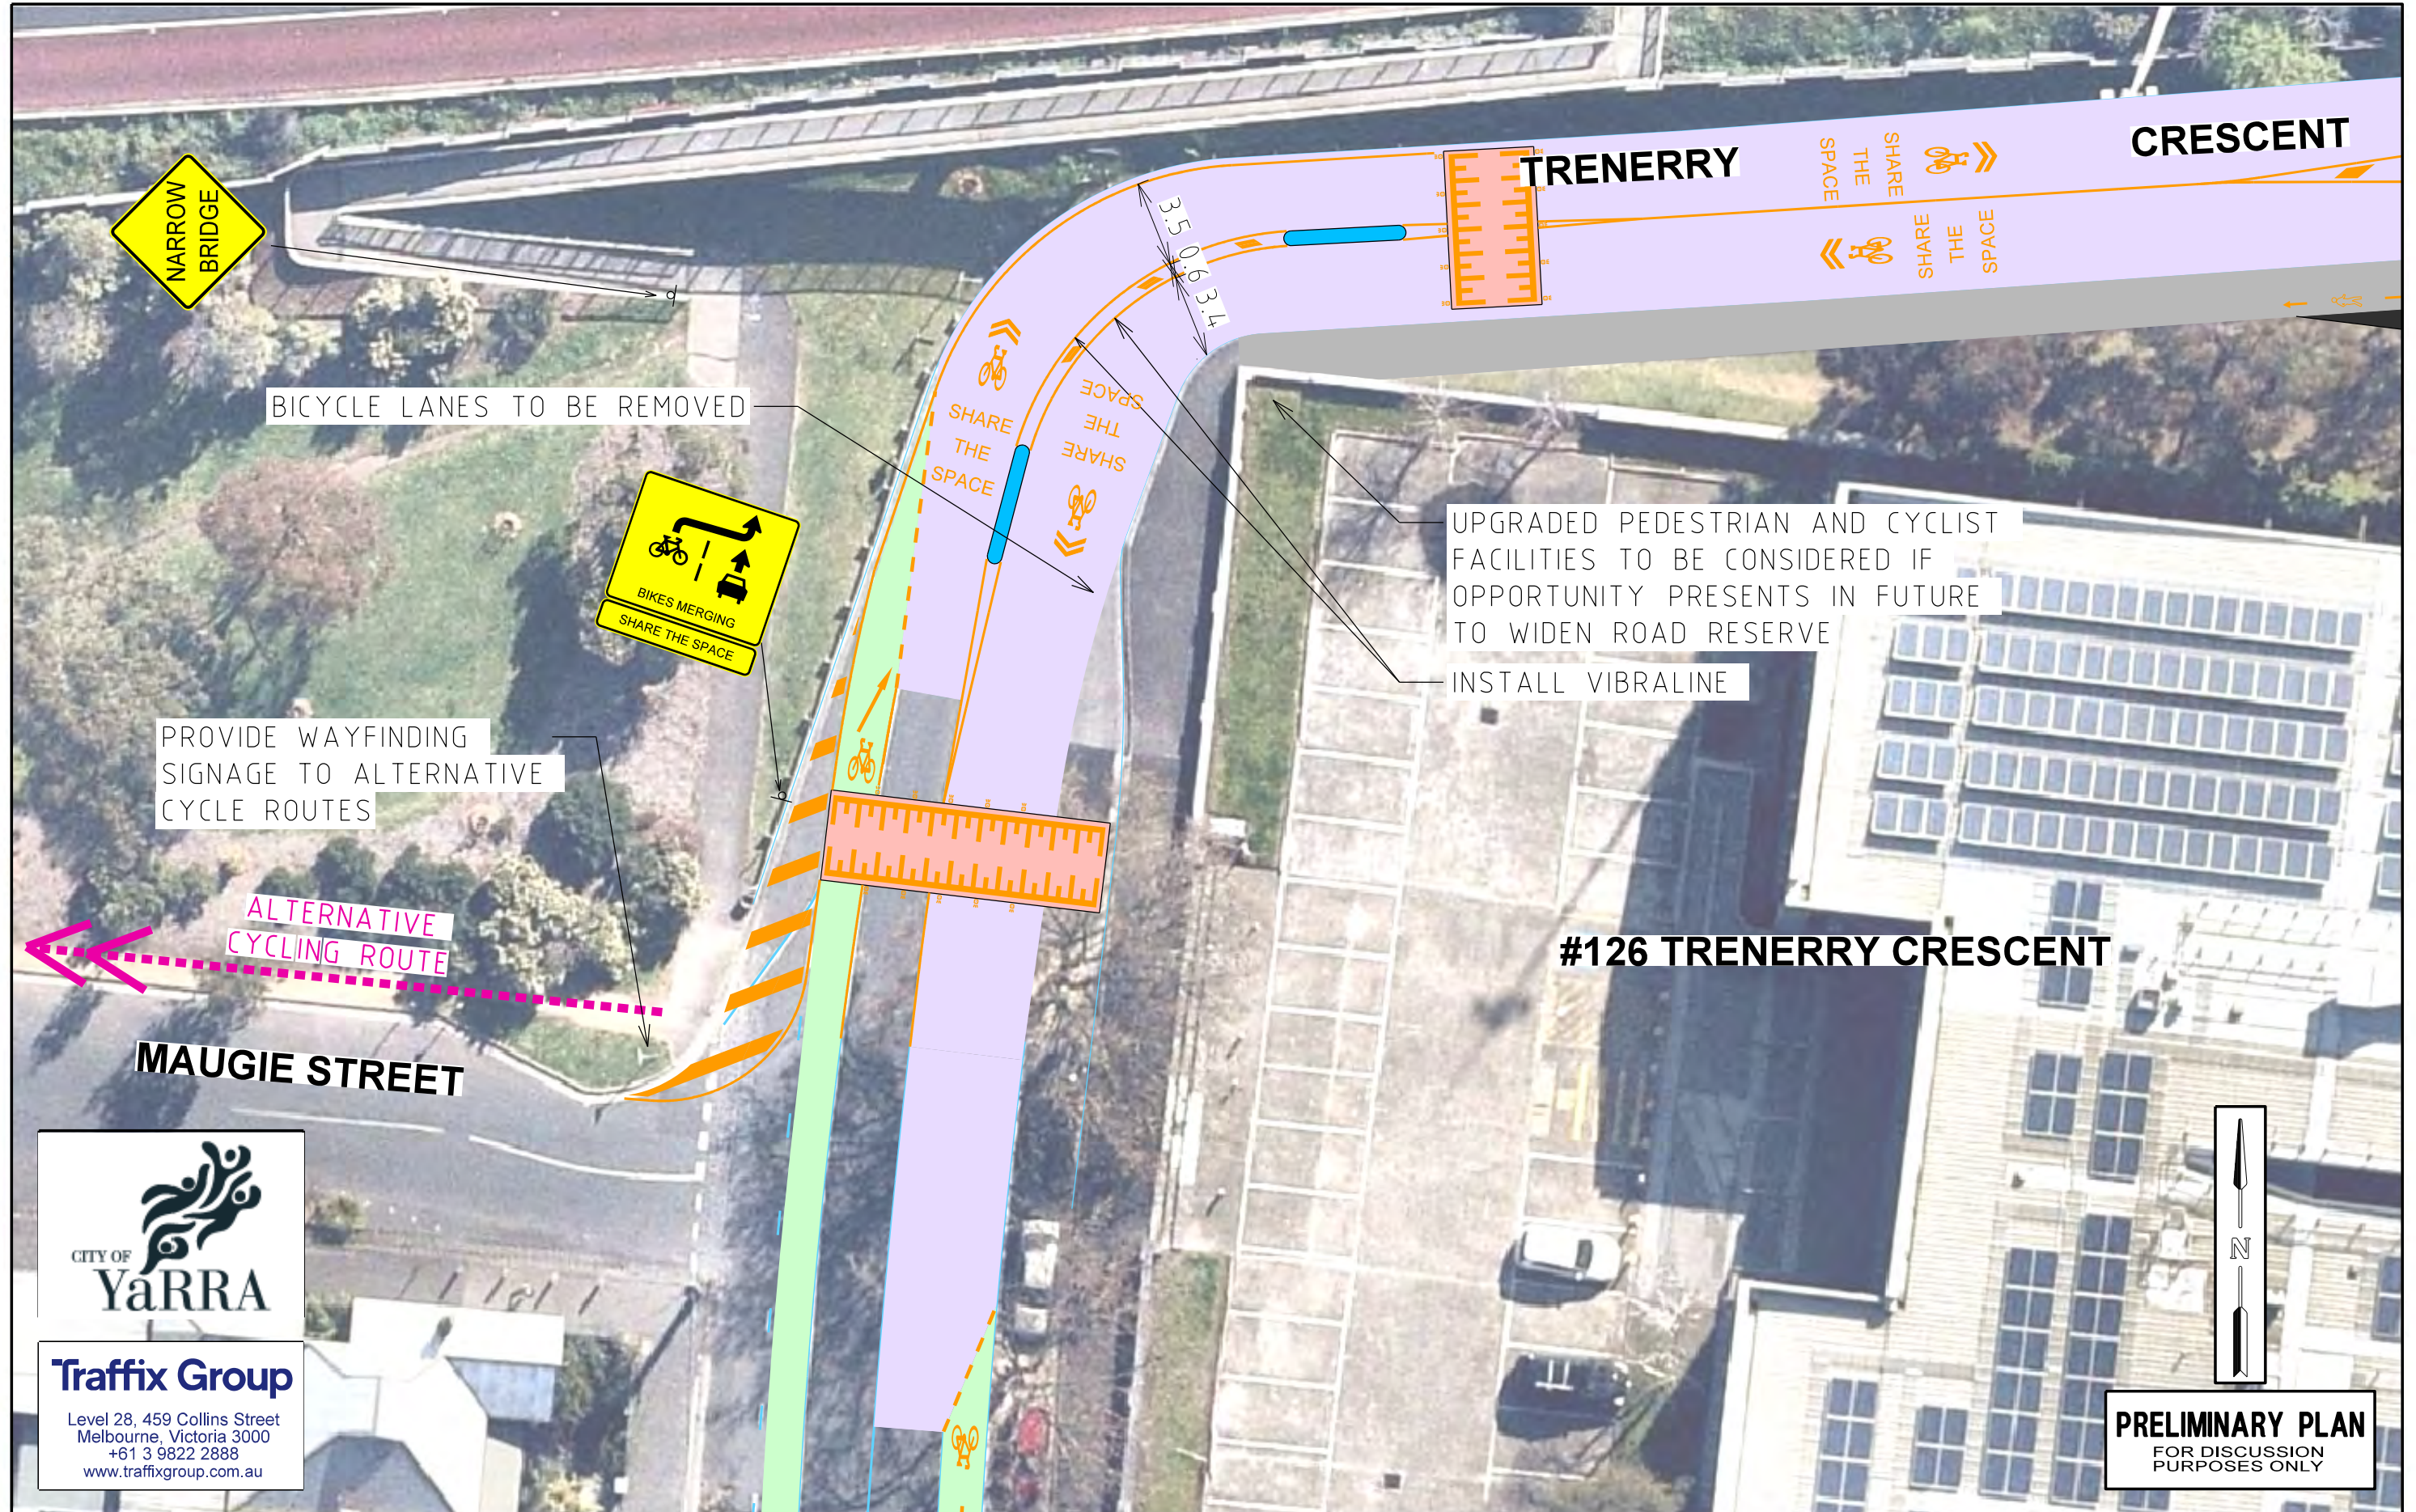

CITY OF YARRA

Traffix Group

Level 28, 459 Collins Street
Melbourne, Victoria 3000
+61 3 9822 2888
www.traffixgroup.com.au

PRELIMINARY PLAN
FOR DISCUSSION
PURPOSES ONLY

DATE: 28/10/2022
MODEL: 11
FILE: \\traffix\02\group\Synergy\Projects\GPRP\GPRP1218\03-Drawings\G31218-01_Issue D.dgn

ISSUE	ISSUE DESCRIPTION	ISSUE DATE
H	UPDATED ISSUE FOLLOWING COMMUNITY CONSULTATION	28/10/22

CONCEPT PLAN

SCALE 0 125 250 375 5
1250 (A3)

SHEET NUMBER: 11

CLIFTON HILL AND NORTH ABBOTSFORD ROAD SAFETY STUDY

EASTERN FREEWAY PEDESTRIAN OVERPASS (LOCATION 8)




LEGEND

	BICYCLE LANE
	GARDEN BED/OPPORTUNITY FOR LANDSCAPING
	TRAFFIC ISLAND (SURFACE TREATMENT TO BE DETERMINED)
	EXTEND EXISTING OUTSTAND
	SHARED SPACE
	ROAD SAFETY PLATFORM
	'WATTS PROFILE' ROAD HUMPS
	FOOTPATH
	SHARED PATH



Traffix Group
 Level 28, 459 Collins Street
 Melbourne, Victoria 3000
 +61 3 9822 2888
 www.traffixgroup.com.au

NARROW BRIDGE

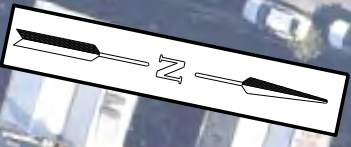

PRELIMINARY PLAN
 FOR DISCUSSION PURPOSES ONLY

DATE: 28/10/2022
 MODEL: 12
 FILE: \\traffix\02\group\Sydney\Projects\GRPs\GRP31218\03-Drawings\G31218-01_Issue D.dgn


ISSUE	ISSUE DESCRIPTION	ISSUE DATE
H	UPDATED ISSUE FOLLOWING COMMUNITY CONSULTATION	28/10/22

CONCEPT PLAN

SCALE	0 2.5 5 7.5 10	SHEET NUMBER: 12
1:500 (A3)		

CLIFTON HILL AND NORTH ABBOTSFORD ROAD SAFETY STUDY

TRENERRY CRESCENT NEAR ABBOTT STREET (LOCATION 9)

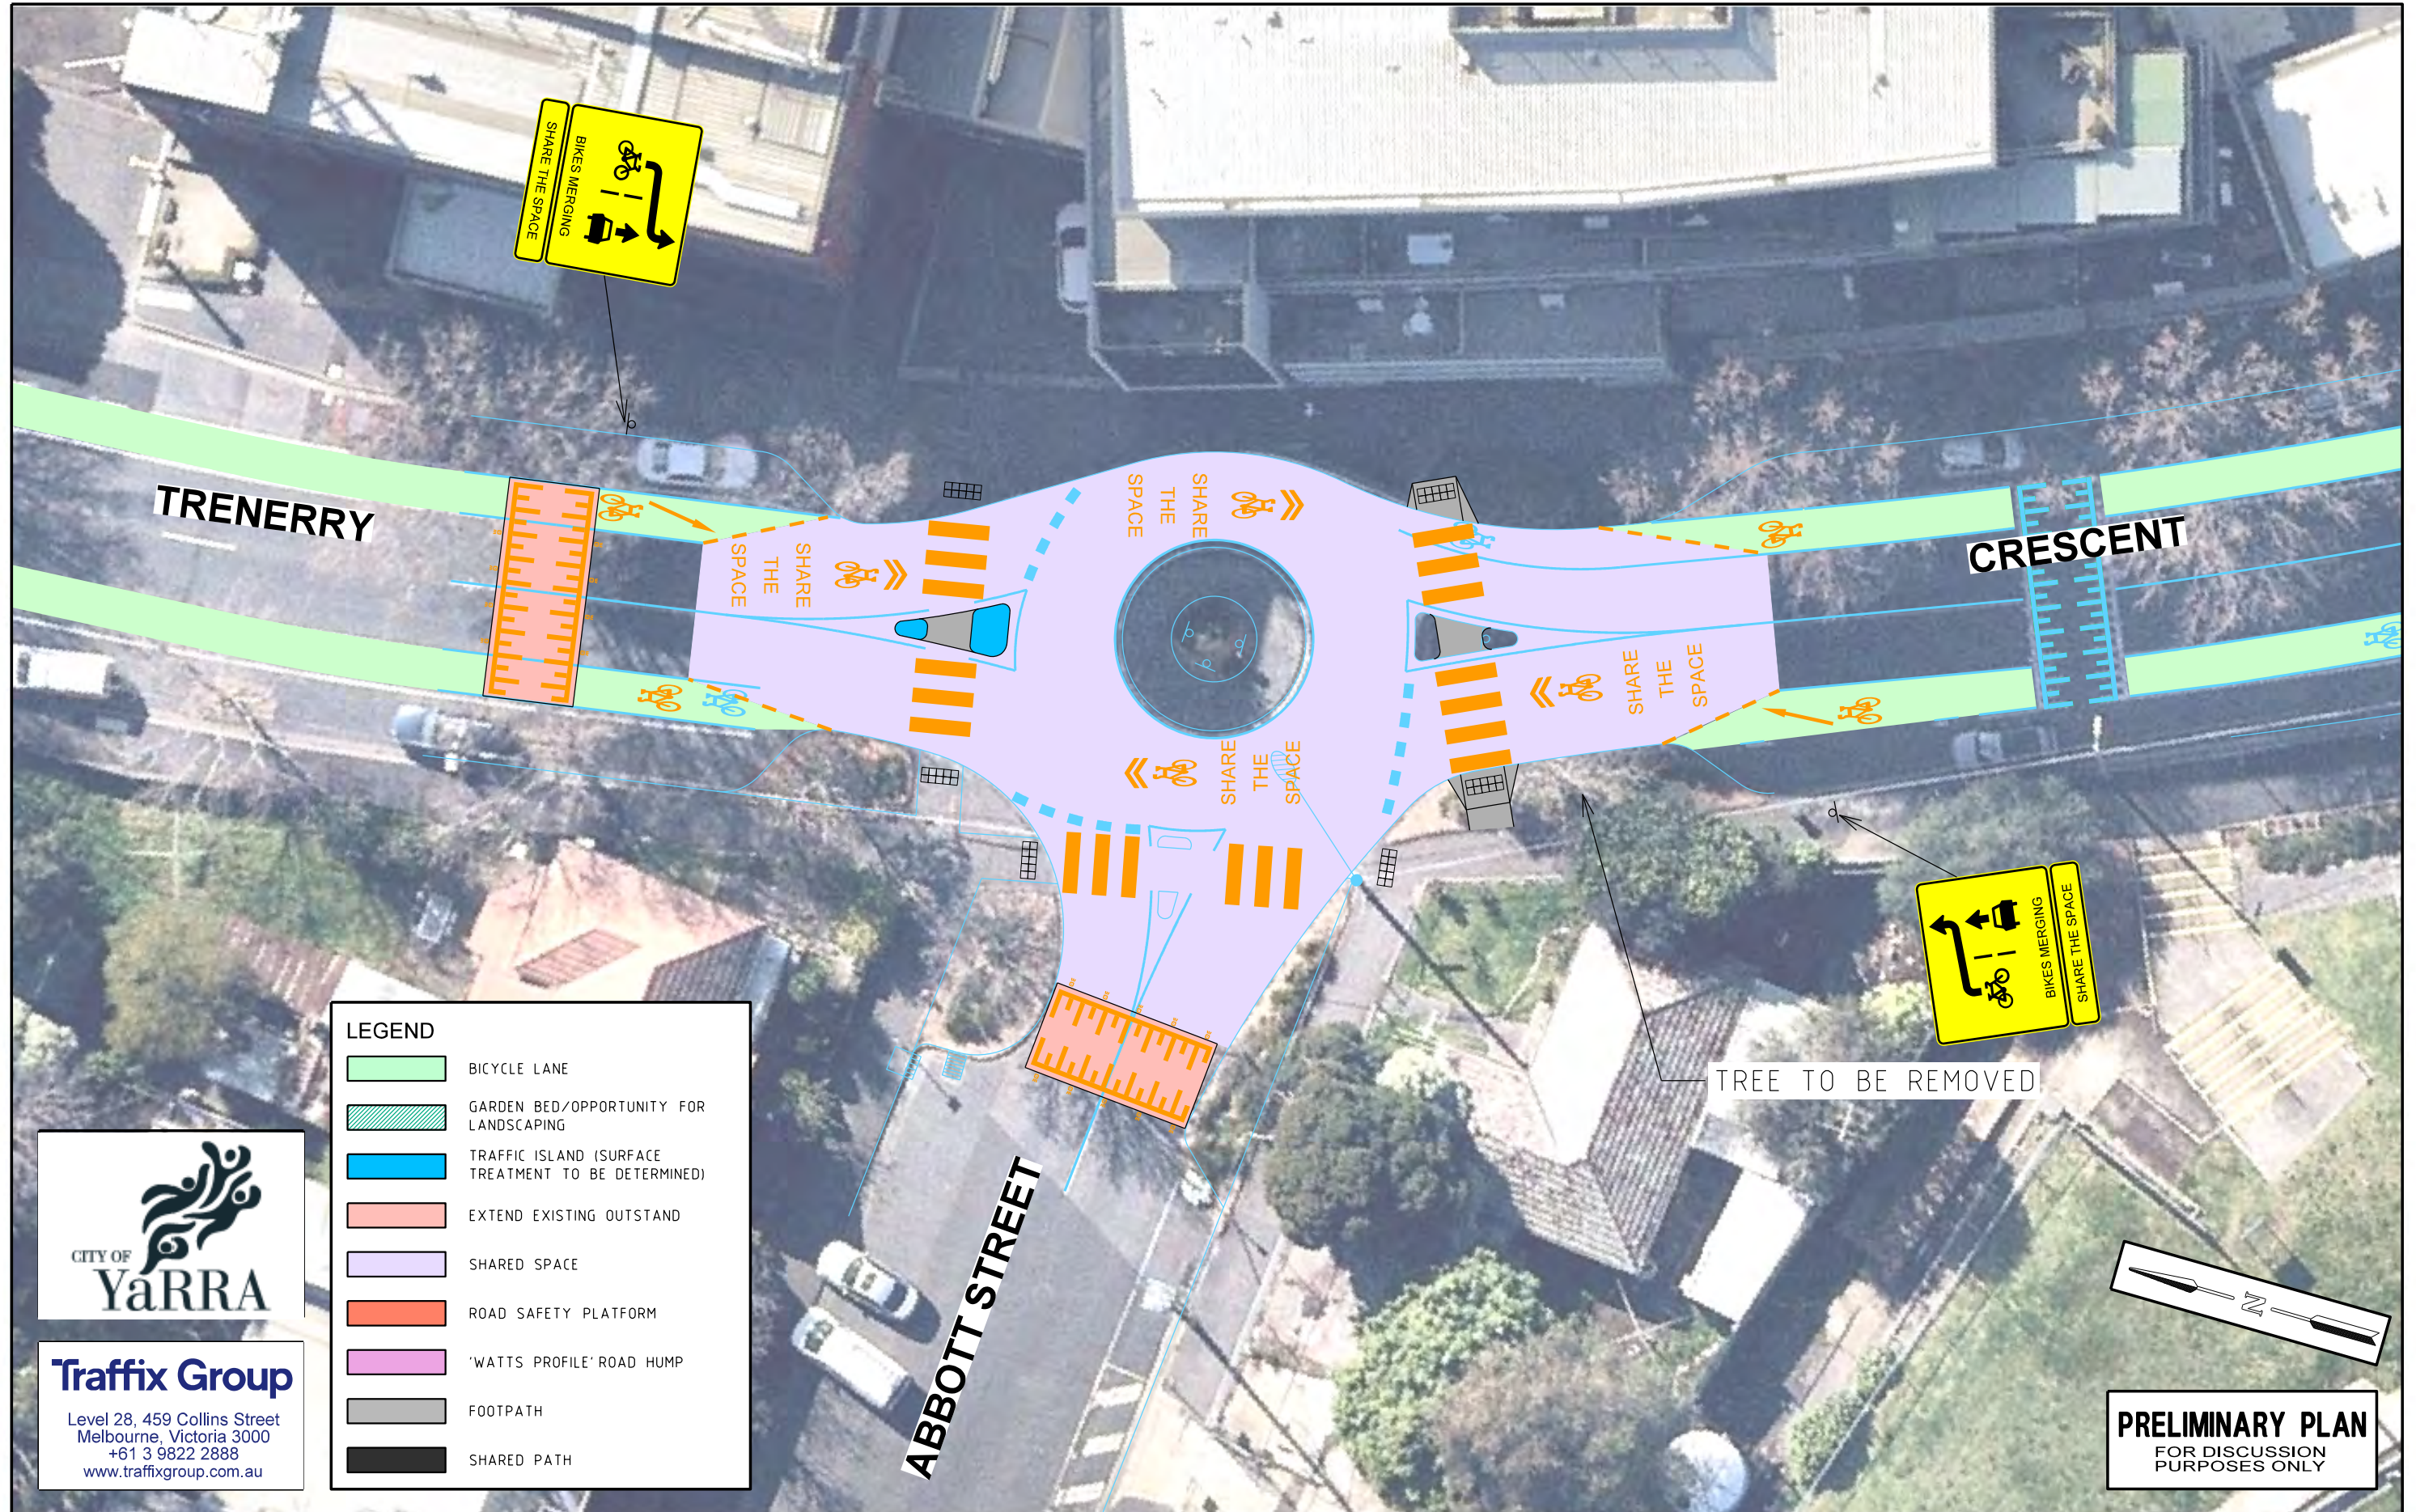

LEGEND

	BICYCLE LANE
	GARDEN BED/OPPORTUNITY FOR LANDSCAPING
	TRAFFIC ISLAND (SURFACE TREATMENT TO BE DETERMINED)
	EXTEND EXISTING OUTSTAND
	SHARED SPACE
	ROAD SAFETY PLATFORM
	'WATTS PROFILE' ROAD HUMPS
	FOOTPATH
	SHARED PATH



Traffix Group
 Level 28, 459 Collins Street
 Melbourne, Victoria 3000
 +61 3 9822 2888
 www.traffixgroup.com.au

PRELIMINARY PLAN
 FOR DISCUSSION
 PURPOSES ONLY

DATE: 28/10/2022
 MODEL: 13
 FILE: \Users\22\group\Synergy\Projects\GRRP\GRRP31218\03-Drawings\G31218-01_Issue_D.dgn

ISSUE	ISSUE DESCRIPTION	ISSUE DATE
H	UPDATED ISSUE FOLLOWING COMMUNITY CONSULTATION	28/10/22


CONCEPT PLAN

SCALE 1:250 (A3)

 SHEET NUMBER: 13

CLIFTON HILL AND NORTH ABBOTSFORD ROAD SAFETY STUDY

TRENERRY CRESCENT NEAR BATH STREET (LOCATION 10)

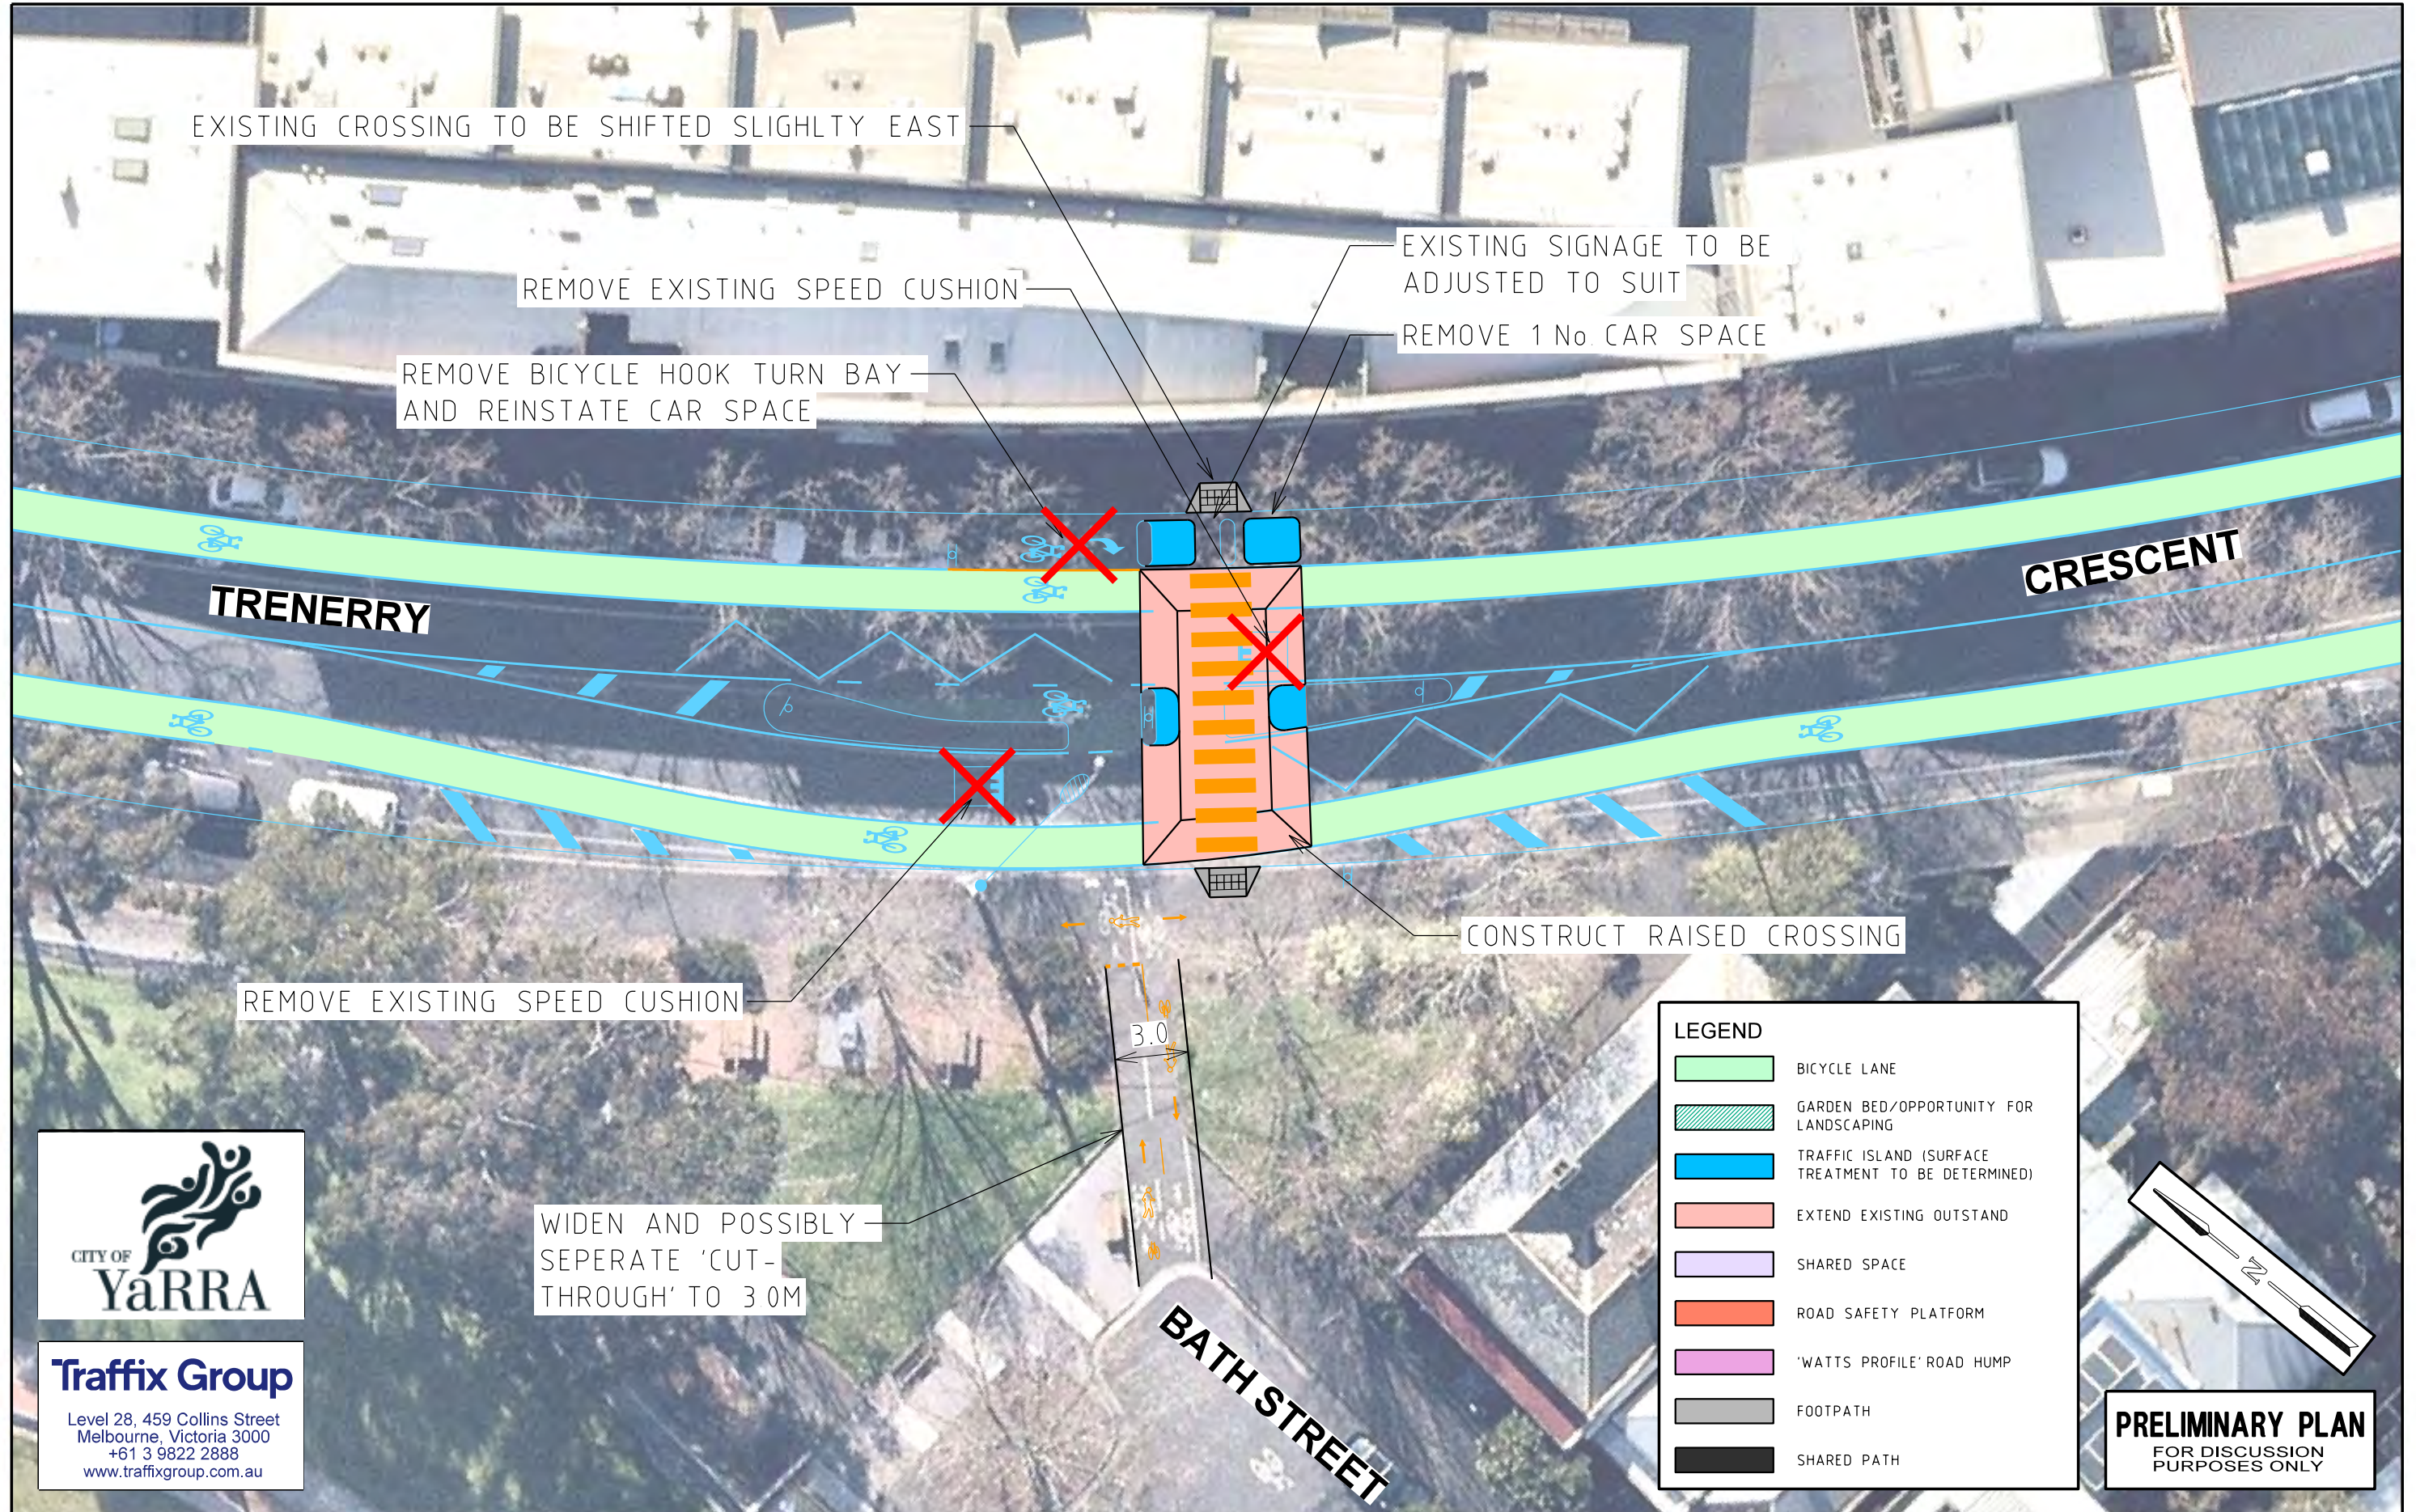

Traffix Group
 Level 28, 459 Collins Street
 Melbourne, Victoria 3000
 +61 3 9822 2888
 www.traffixgroup.com.au

DATE: 28/10/2022
 MODEL: 14
 FILE: \Users\22group\Synergy\Projects\GRPs\GRP31218\03-Drawings\G31218-01_Issue D.dgn


ISSUE	ISSUE DESCRIPTION	ISSUE DATE
H	UPDATED ISSUE FOLLOWING COMMUNITY CONSULTATION	28/10/22

CONCEPT PLAN

SCALE 0 125 250 375 5
 1250 (A3) SHEET NUMBER: 14

CLIFTON HILL AND NORTH ABBOTSFORD ROAD SAFETY STUDY

TRENERRY CRESCENT NEAR TURNER STREET (LOCATION 11)

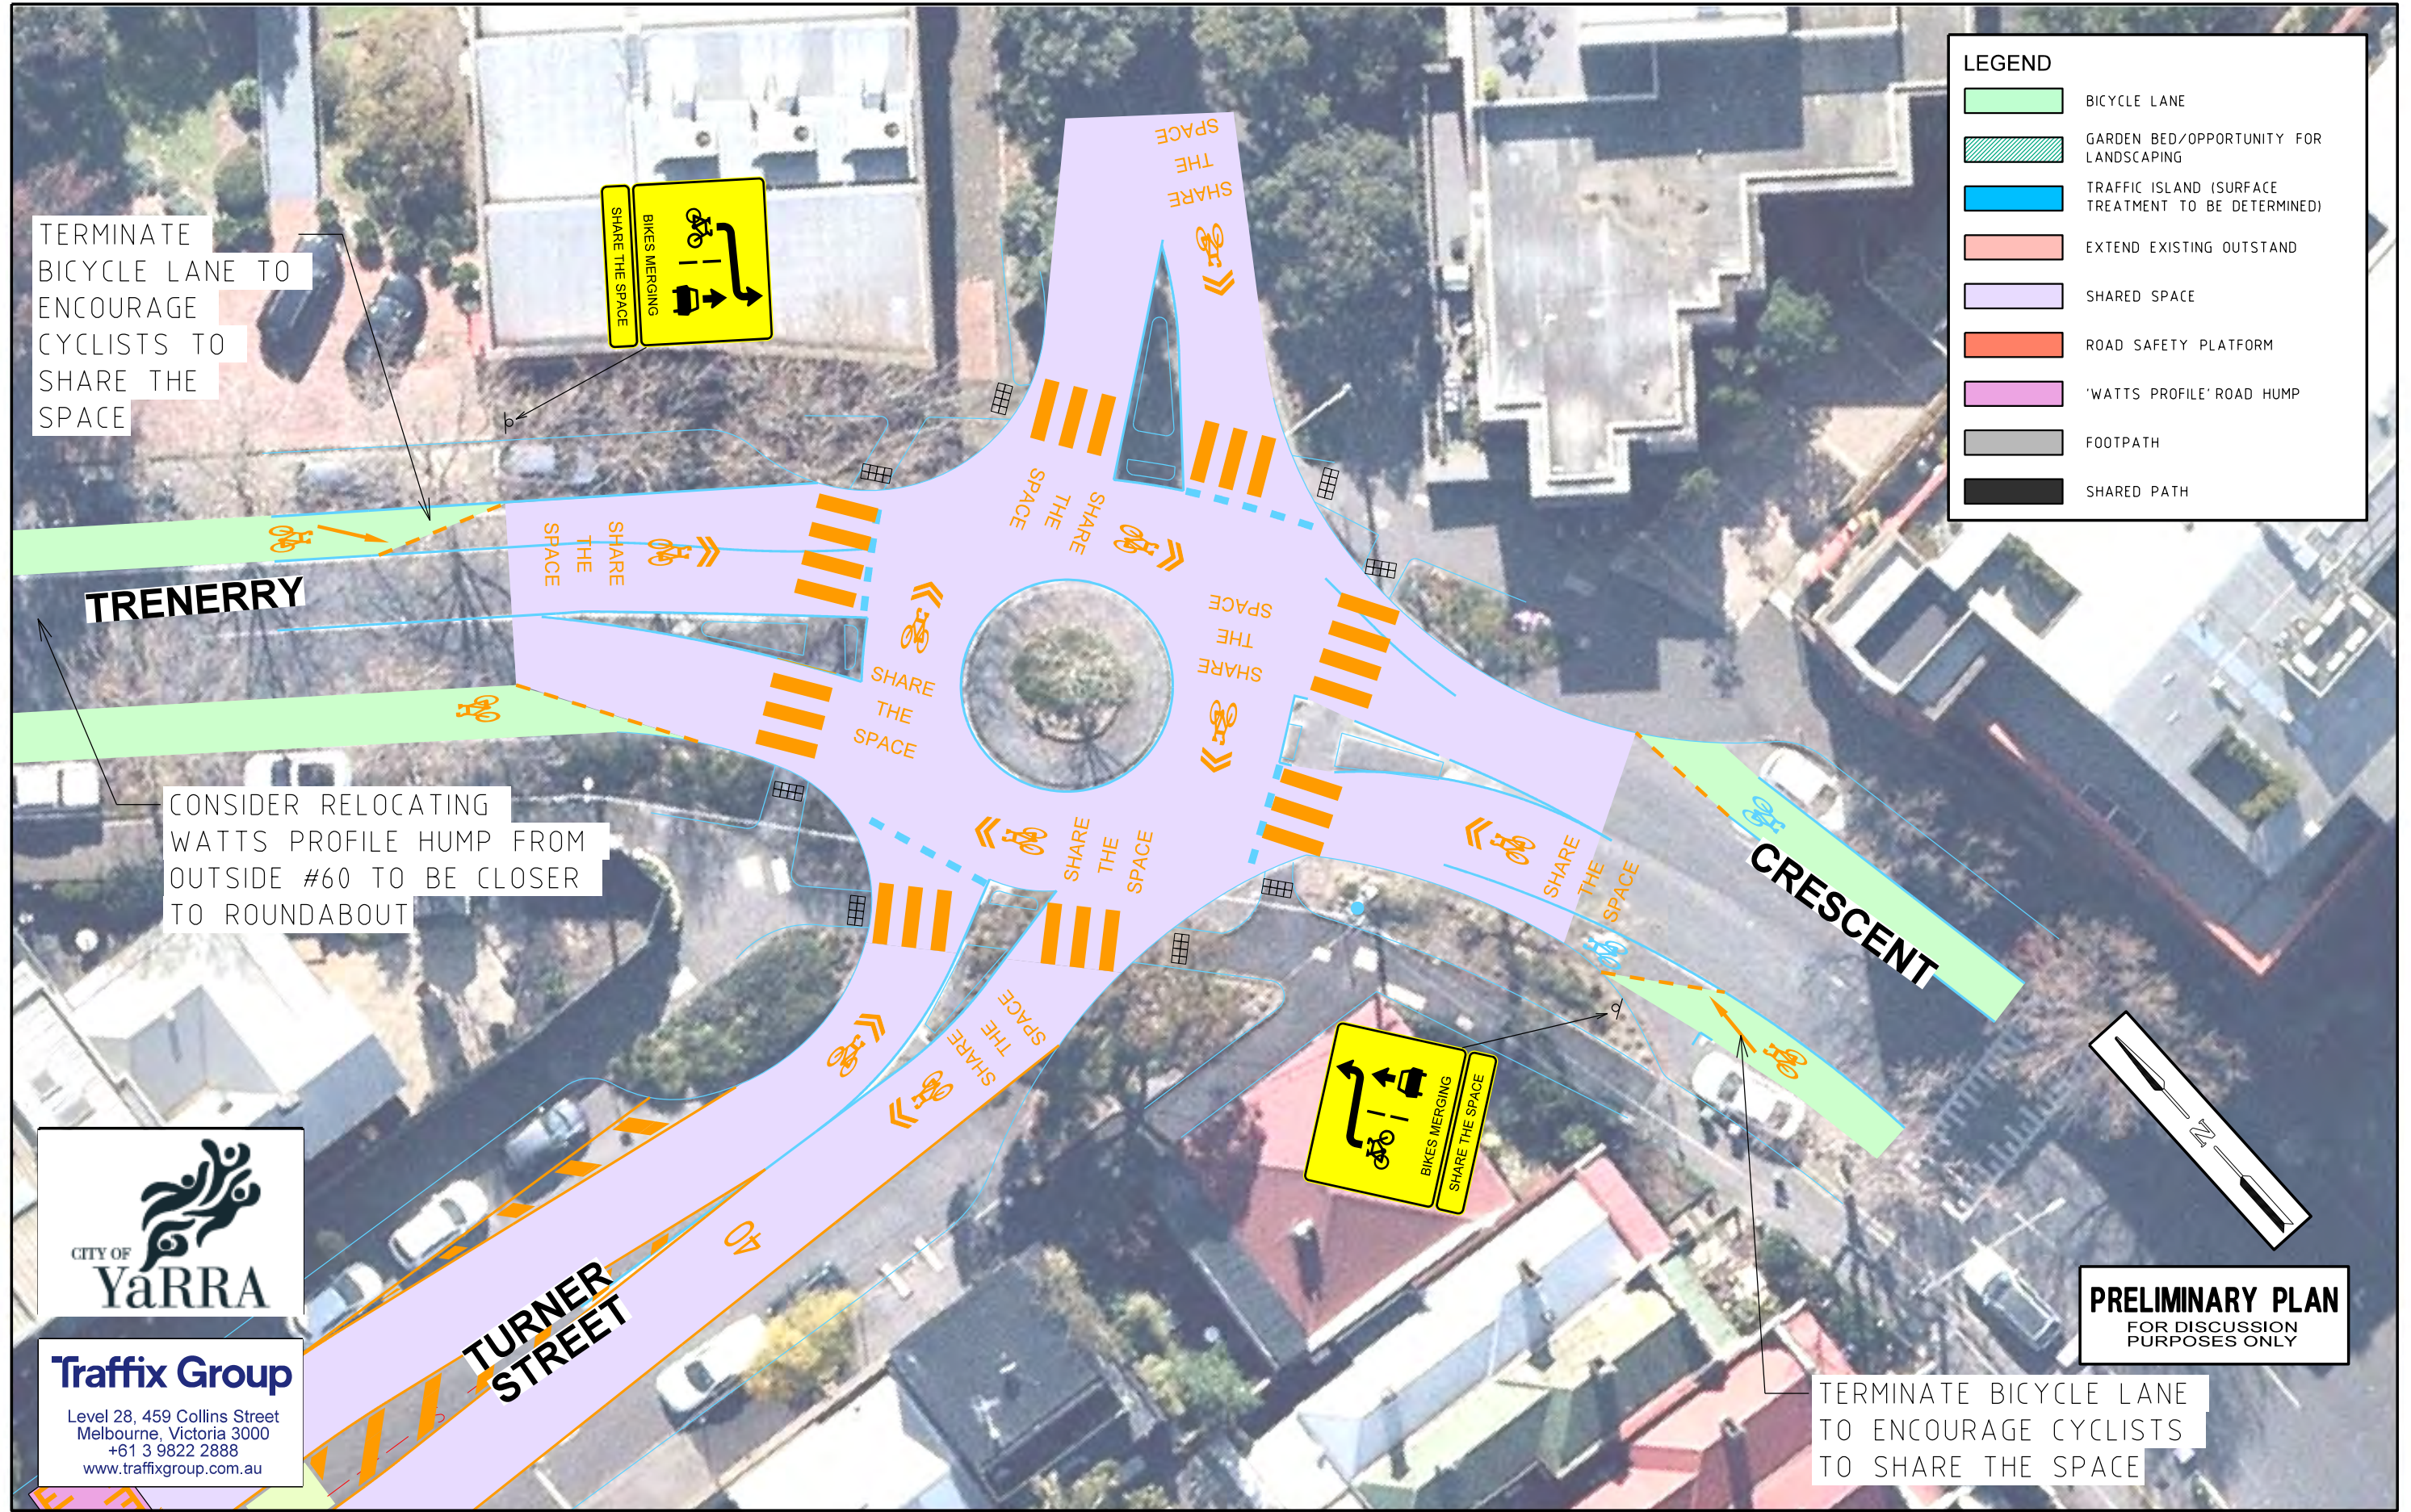


TERMINATE BICYCLE LANE TO ENCOURAGE CYCLISTS TO SHARE THE SPACE

CONSIDER RELOCATING WATTS PROFILE HUMPS FROM OUTSIDE #60 TO BE CLOSER TO ROUNDABOUT

TERMINATE BICYCLE LANE TO ENCOURAGE CYCLISTS TO SHARE THE SPACE

LEGEND	
	BICYCLE LANE
	GARDEN BED/OPPORTUNITY FOR LANDSCAPING
	TRAFFIC ISLAND (SURFACE TREATMENT TO BE DETERMINED)
	EXTEND EXISTING OUTSTAND
	SHARED SPACE
	ROAD SAFETY PLATFORM
	'WATTS PROFILE' ROAD HUMPS
	FOOTPATH
	SHARED PATH

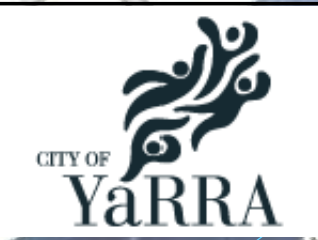

Traffix Group
 Level 28, 459 Collins Street
 Melbourne, Victoria 3000
 +61 3 9822 2888
 www.traffixgroup.com.au

PRELIMINARY PLAN
 FOR DISCUSSION PURPOSES ONLY

DATE: 28/10/2022
 MODEL: IS
 FILE: \Users\22group\Synergy\Projects\GRPs\GRP31210\03-Drawings\G31210-01 Issue D.dgn

ISSUE	ISSUE DESCRIPTION	ISSUE DATE
H	UPDATED ISSUE FOLLOWING COMMUNITY CONSULTATION	28/10/22

CONCEPT PLAN

SCALE 0 125 25 375 5
 1250 (A3) SHEET NUMBER: 15

CLIFTON HILL AND NORTH ABBOTSFORD ROAD SAFETY STUDY

TURNER STREET (LOCATION 12)




FOR CONTINUATION REFER TO SHEET 15

LEGEND

- BICYCLE LANE
- GARDEN BED/OPPORTUNITY FOR LANDSCAPING
- TRAFFIC ISLAND (SURFACE TREATMENT TO BE DETERMINED)
- EXTEND EXISTING OUTSTAND
- SHARED SPACE
- ROAD SAFETY PLATFORM
- 'WATTS PROFILE' ROAD HUMP
- FOOTPATH
- SHARED PATH

PRELIMINARY PLAN
FOR DISCUSSION PURPOSES ONLY

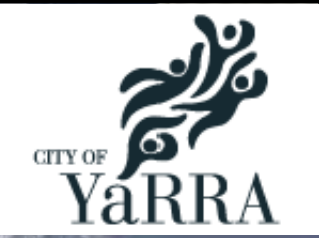

Traffix Group
Level 28, 459 Collins Street
Melbourne, Victoria 3000
+61 3 9822 2888
www.traffixgroup.com.au

DATE: 28/10/2022
MODEL: 16
FILE: \Users\22group\Synergy\Projects\GRP\GRP31218\03-Drawings\G31218-01_Issue_D.dgn


ISSUE	ISSUE DESCRIPTION	ISSUE DATE
H	UPDATED ISSUE FOLLOWING COMMUNITY CONSULTATION	28/10/22

CONCEPT PLAN

SCALE 1500 (A3)
0 2.5 5 7.5 10
SHEET NUMBER: 16

CLIFTON HILL AND NORTH ABBOTSFORD ROAD SAFETY STUDY

TURNER STREET (LOCATION 12)

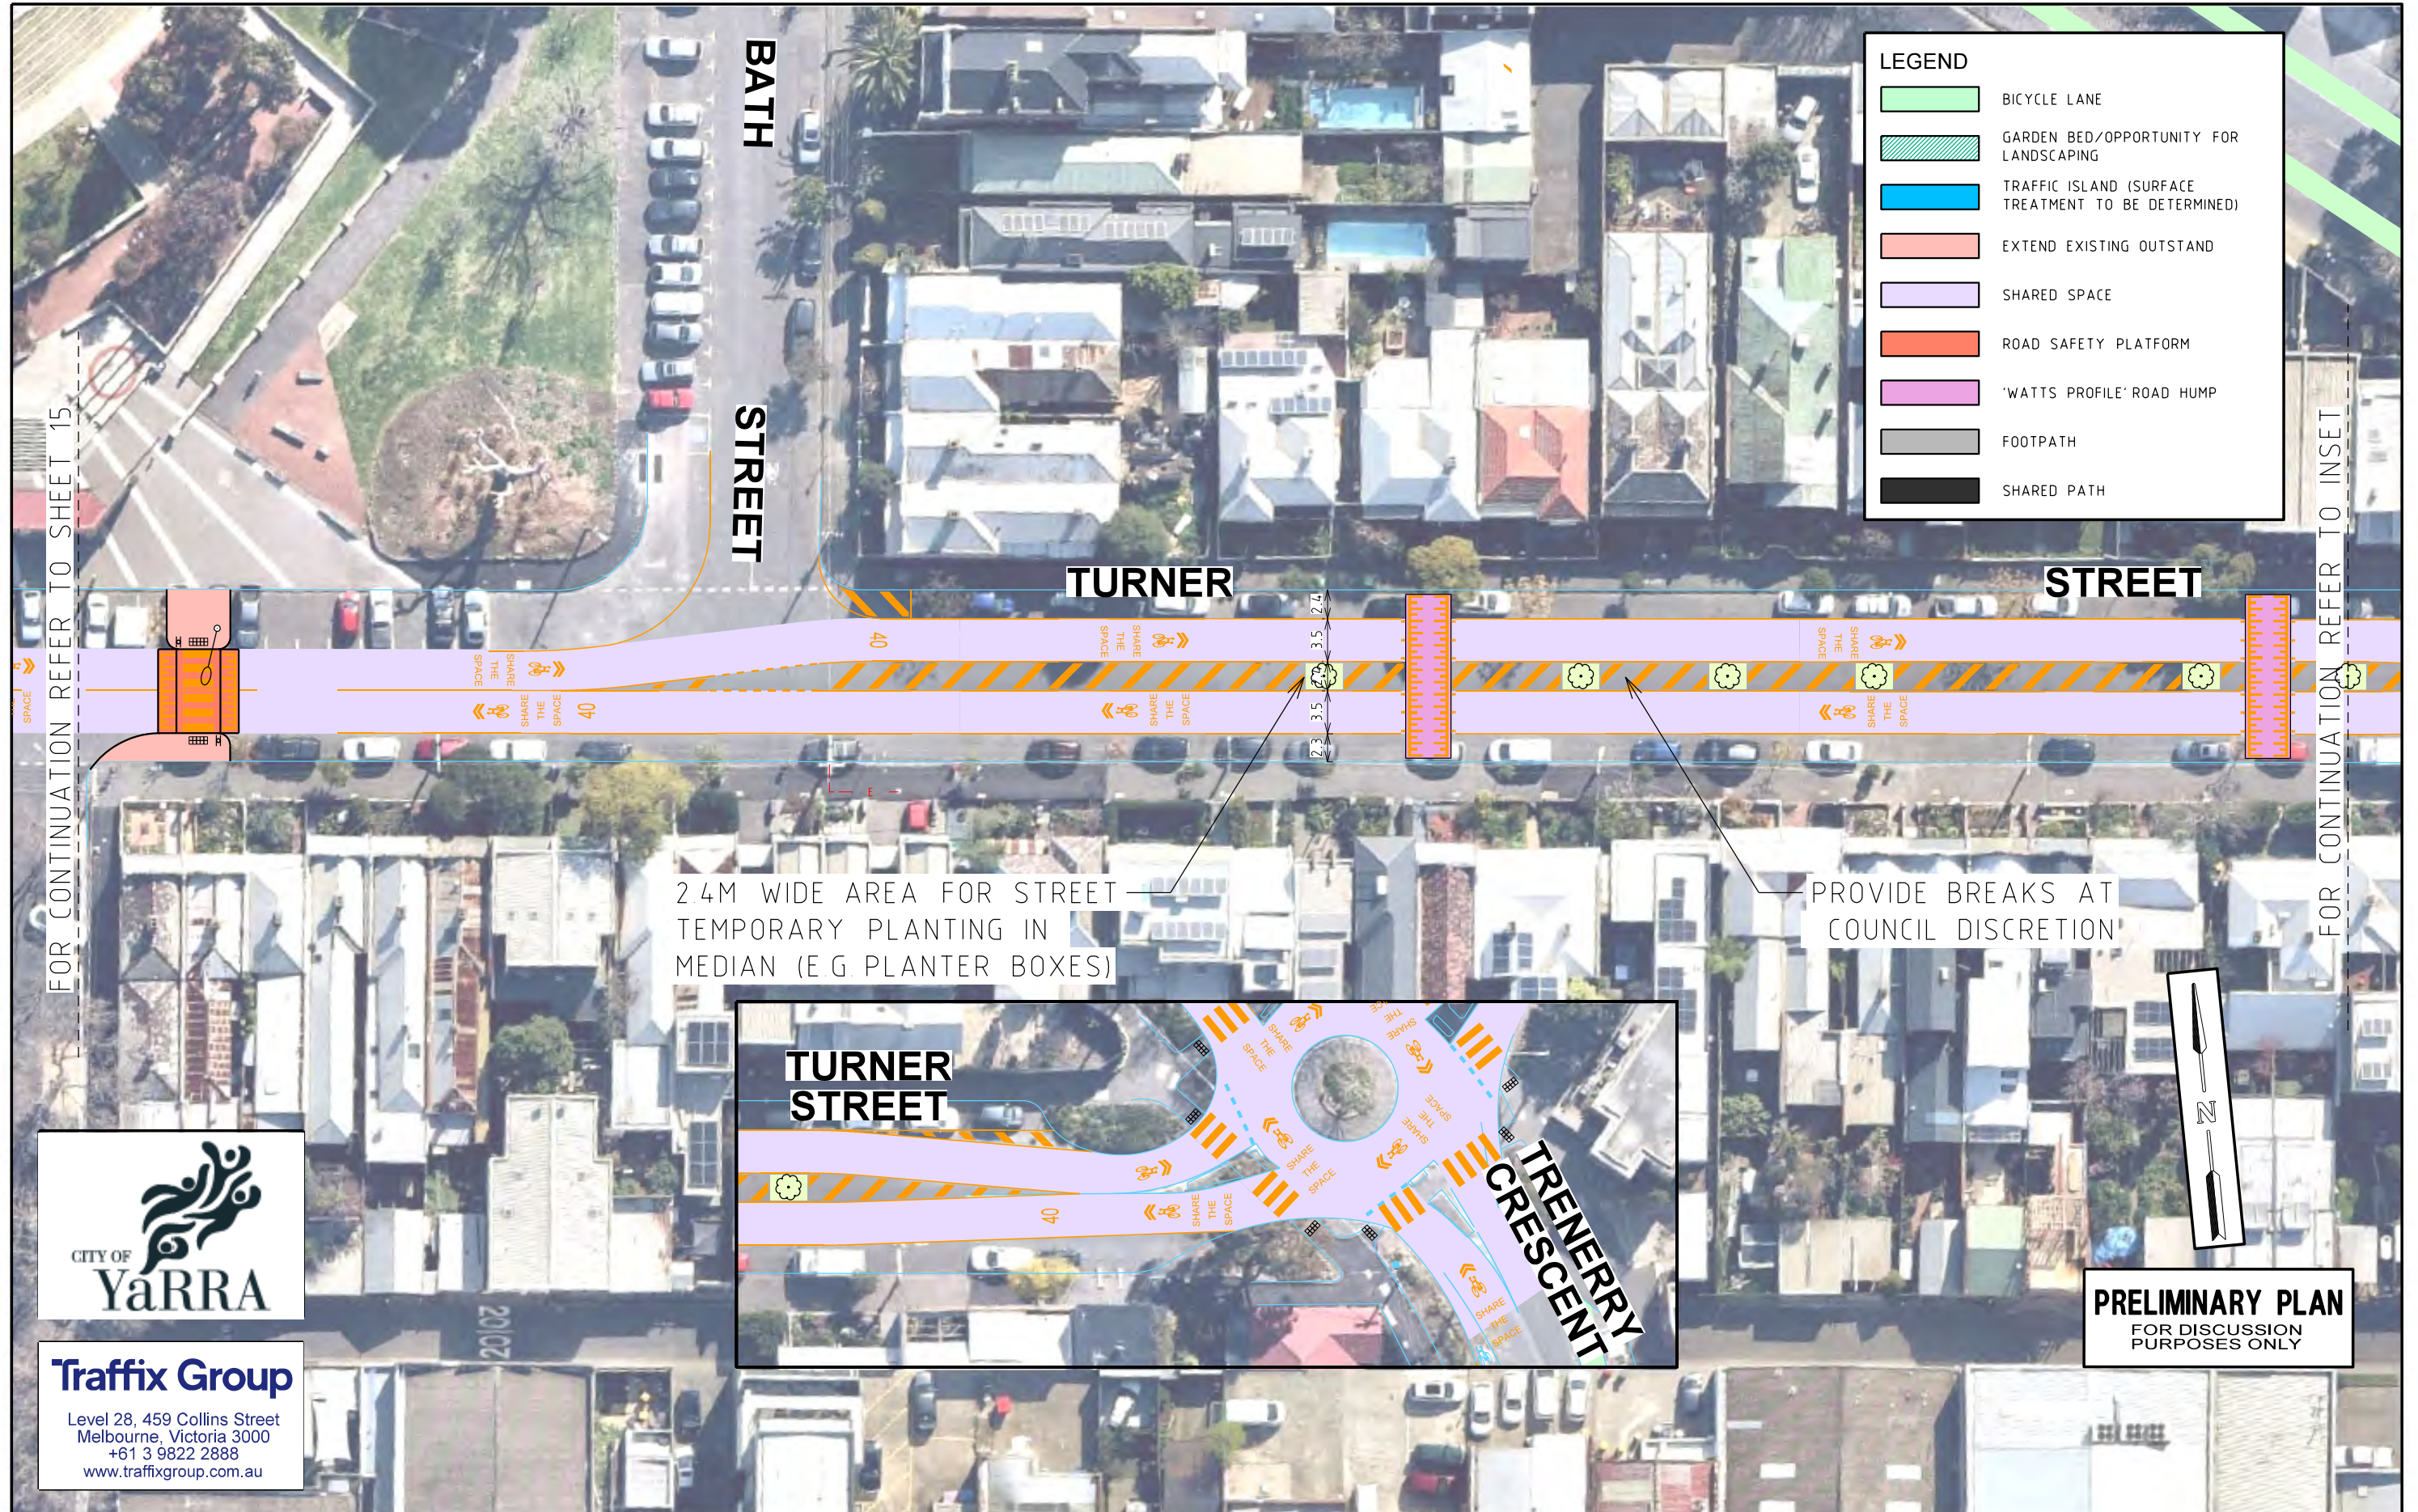

Traffix Group
 Level 28, 459 Collins Street
 Melbourne, Victoria 3000
 +61 3 9822 2888
 www.traffixgroup.com.au

PRELIMINARY PLAN
 FOR DISCUSSION PURPOSES ONLY

DATE: 28/10/2022
 MODEL: 17
 FILE: \Users\j2group\Synergy\Projects\GRP3\Drawings\G3\12-01 Issue D.dgn

ISSUE	ISSUE DESCRIPTION	ISSUE DATE
H	UPDATED ISSUE FOLLOWING COMMUNITY CONSULTATION	28/10/22

CONCEPT PLAN

SCALE
 1500 (A3)
 0 2.5 5 7.5 10

SHEET NUMBER: 17

CLIFTON HILL AND NORTH ABBOTSFORD ROAD SAFETY STUDY

TRENERRY CRESCENT NEAR DIGHTS FALLS CARPARK (LOCATION 17)



- LEGEND**
- BICYCLE LANE
 - GARDEN BED/OPPORTUNITY FOR LANDSCAPING
 - TRAFFIC ISLAND (SURFACE TREATMENT TO BE DETERMINED)
 - EXTEND EXISTING OUTSTAND
 - SHARED SPACE
 - ROAD SAFETY PLATFORM
 - 'WATTS PROFILE' ROAD HUMPS
 - FOOTPATH
 - SHARED PATH



PRELIMINARY PLAN
FOR DISCUSSION
PURPOSES ONLY

CITY OF YaARRA

Traffix Group
Level 28, 459 Collins Street
Melbourne, Victoria 3000
+61 3 9822 2888
www.traffixgroup.com.au

DATE: 28/10/2022
MODEL: 18
FILE: \\traffix\02\group\Synergy\Projects\GPRP\GPRP1210\03-Drawings\G31218-01_Issue_D.dgn

ISSUE	ISSUE DESCRIPTION	ISSUE DATE
H	UPDATED ISSUE FOLLOWING COMMUNITY CONSULTATION	28/10/22

CONCEPT PLAN


SCALE: 1:250 (A3)
0 125 250 375 500
SHEET NUMBER: 18

CLIFTON HILL AND NORTH ABBOTSFORD ROAD SAFETY STUDY

YAMBLA STREET AT KIEWA STREET (LOCATION 18)



Traffix Group
 Level 28, 459 Collins Street
 Melbourne, Victoria 3000
 +61 3 9822 2888
 www.traffixgroup.com.au

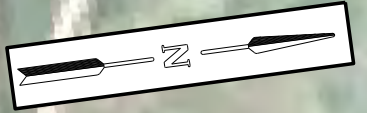

PRELIMINARY PLAN
 FOR DISCUSSION
 PURPOSES ONLY

DATE: 28/10/2022
 MODEL: 19
 FILE: \traffix\2022\group\Synergy\Projects\GRP3\GRP3\21\03-Drawings\G31216-01_Issue D.dgn

ISSUE	ISSUE DESCRIPTION	ISSUE DATE
H	UPDATED ISSUE FOLLOWING COMMUNITY CONSULTATION	28/10/22

CONCEPT PLAN

SCALE
 1:500 (A3)
 0 2.5 5 7.5 10
 SHEET NUMBER: 19