





- KEY**
- EXISTING**
- NATIVE / DECIDUOUS TREES
 - SEATING
 - LIGHTING (UPGRADED IN FUTURE)
 - SIGNAGE
 - CAR PARKING
 - RETAIN BIKE PARKING
- PROPOSED**
- NATIVE / DECIDUOUS TREES
 - PROPOSED TREE REMOVAL
 - SEATING
 - POSSIBLE FUTURE PATH LIGHTING
 - PICNIC TABLES
 - BARBEQUE
 - RUBBISH BINS
 - DRINKING FOUNTAIN
 - SIGNAGE
 - BIKE PARKING
 - DOG PARKING
 - BIODIVERSE LOW UNDERSTOREY LOW MAINTENANCE PLANTING (INCLUDES CLIMBER FOR BUFFER TO ALEXANDRA PARADE)
- 1** CIRCULATION PATH (1.6M)
 - 2** SHARED PATH (3M) - ASPHALT WITH EXPOSED AGGREGATE RUMBLE STRIPS
 - 3** FENCED PLAYGROUND
 - 4** NATURE PLAY ELEMENTS
 - 5** ACCENTUATED EXISTING MOUNDS
 - 6** WALL TREATMENT TO INCREASE SIGHTLINES. HEIGHT REDUCTION / OPENINGS
 - 7** FENCE EXTENSION ALONG GEORGE STREET
 - 8** PICNIC CLEARING
 - 9** FEATURE TREE CORNER
 - 10** PICNIC SHELTER & BBQ AREA
 - 11** POTENTIAL FUTURE SHELTER
 - 12** OPEN LAWN & DOG PLAY
 - 13** FENCE LOCATION ADJUSTMENTS


GENERAL NOTE:
 DRAINAGE AND IRRIGATION TO BE IMPROVED. GRASS SURFACE UPGRADE INCLUDING IRRIGATION, DRAINAGE, TOP DRESSING AND GRADING.

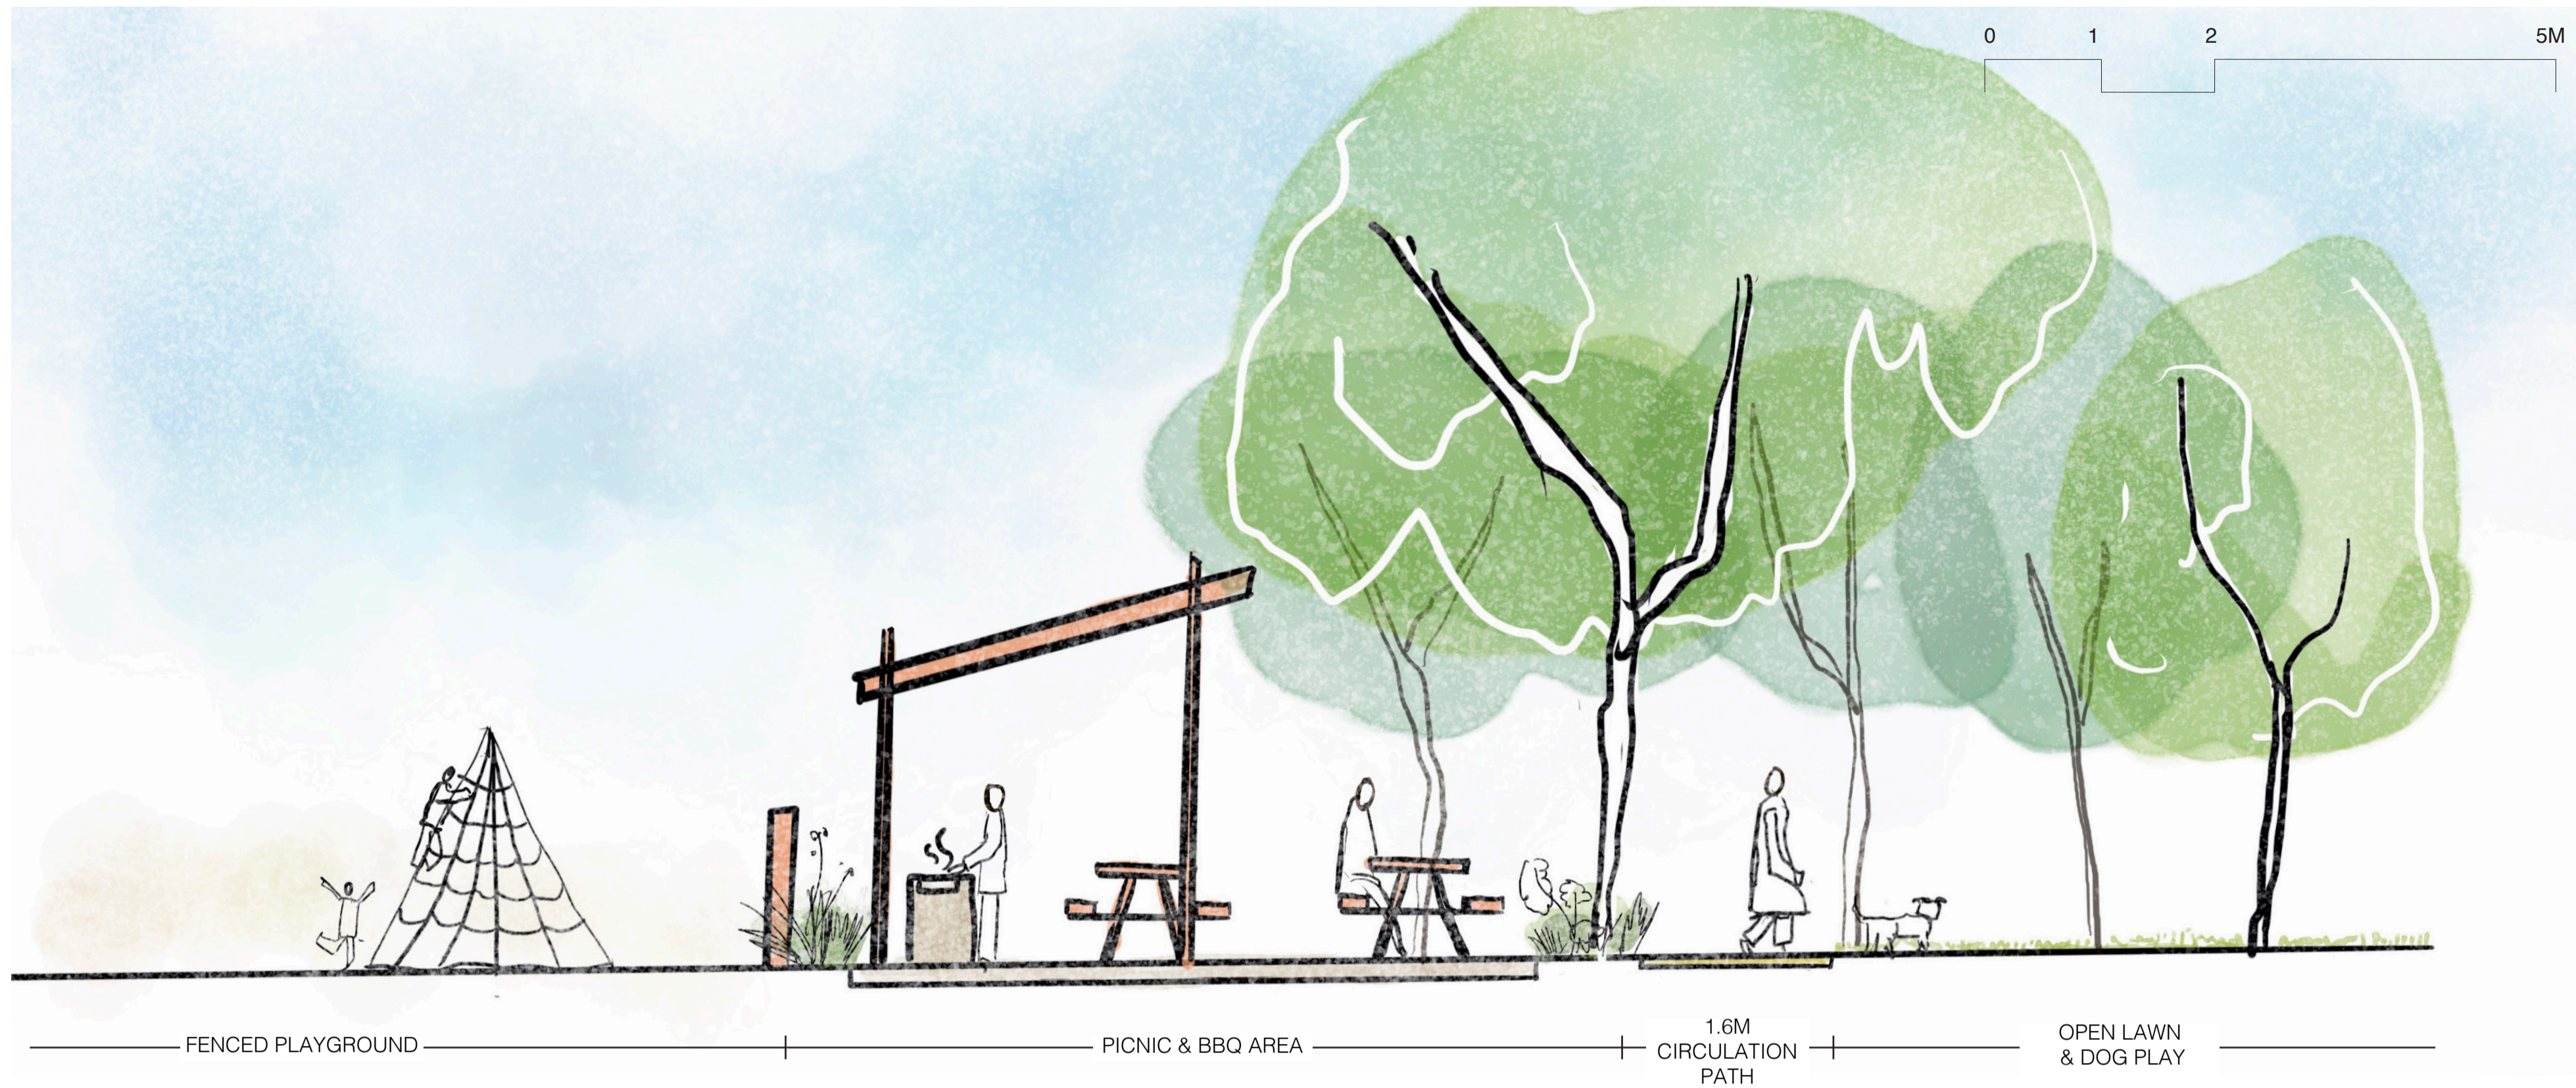

1 SECTION 1

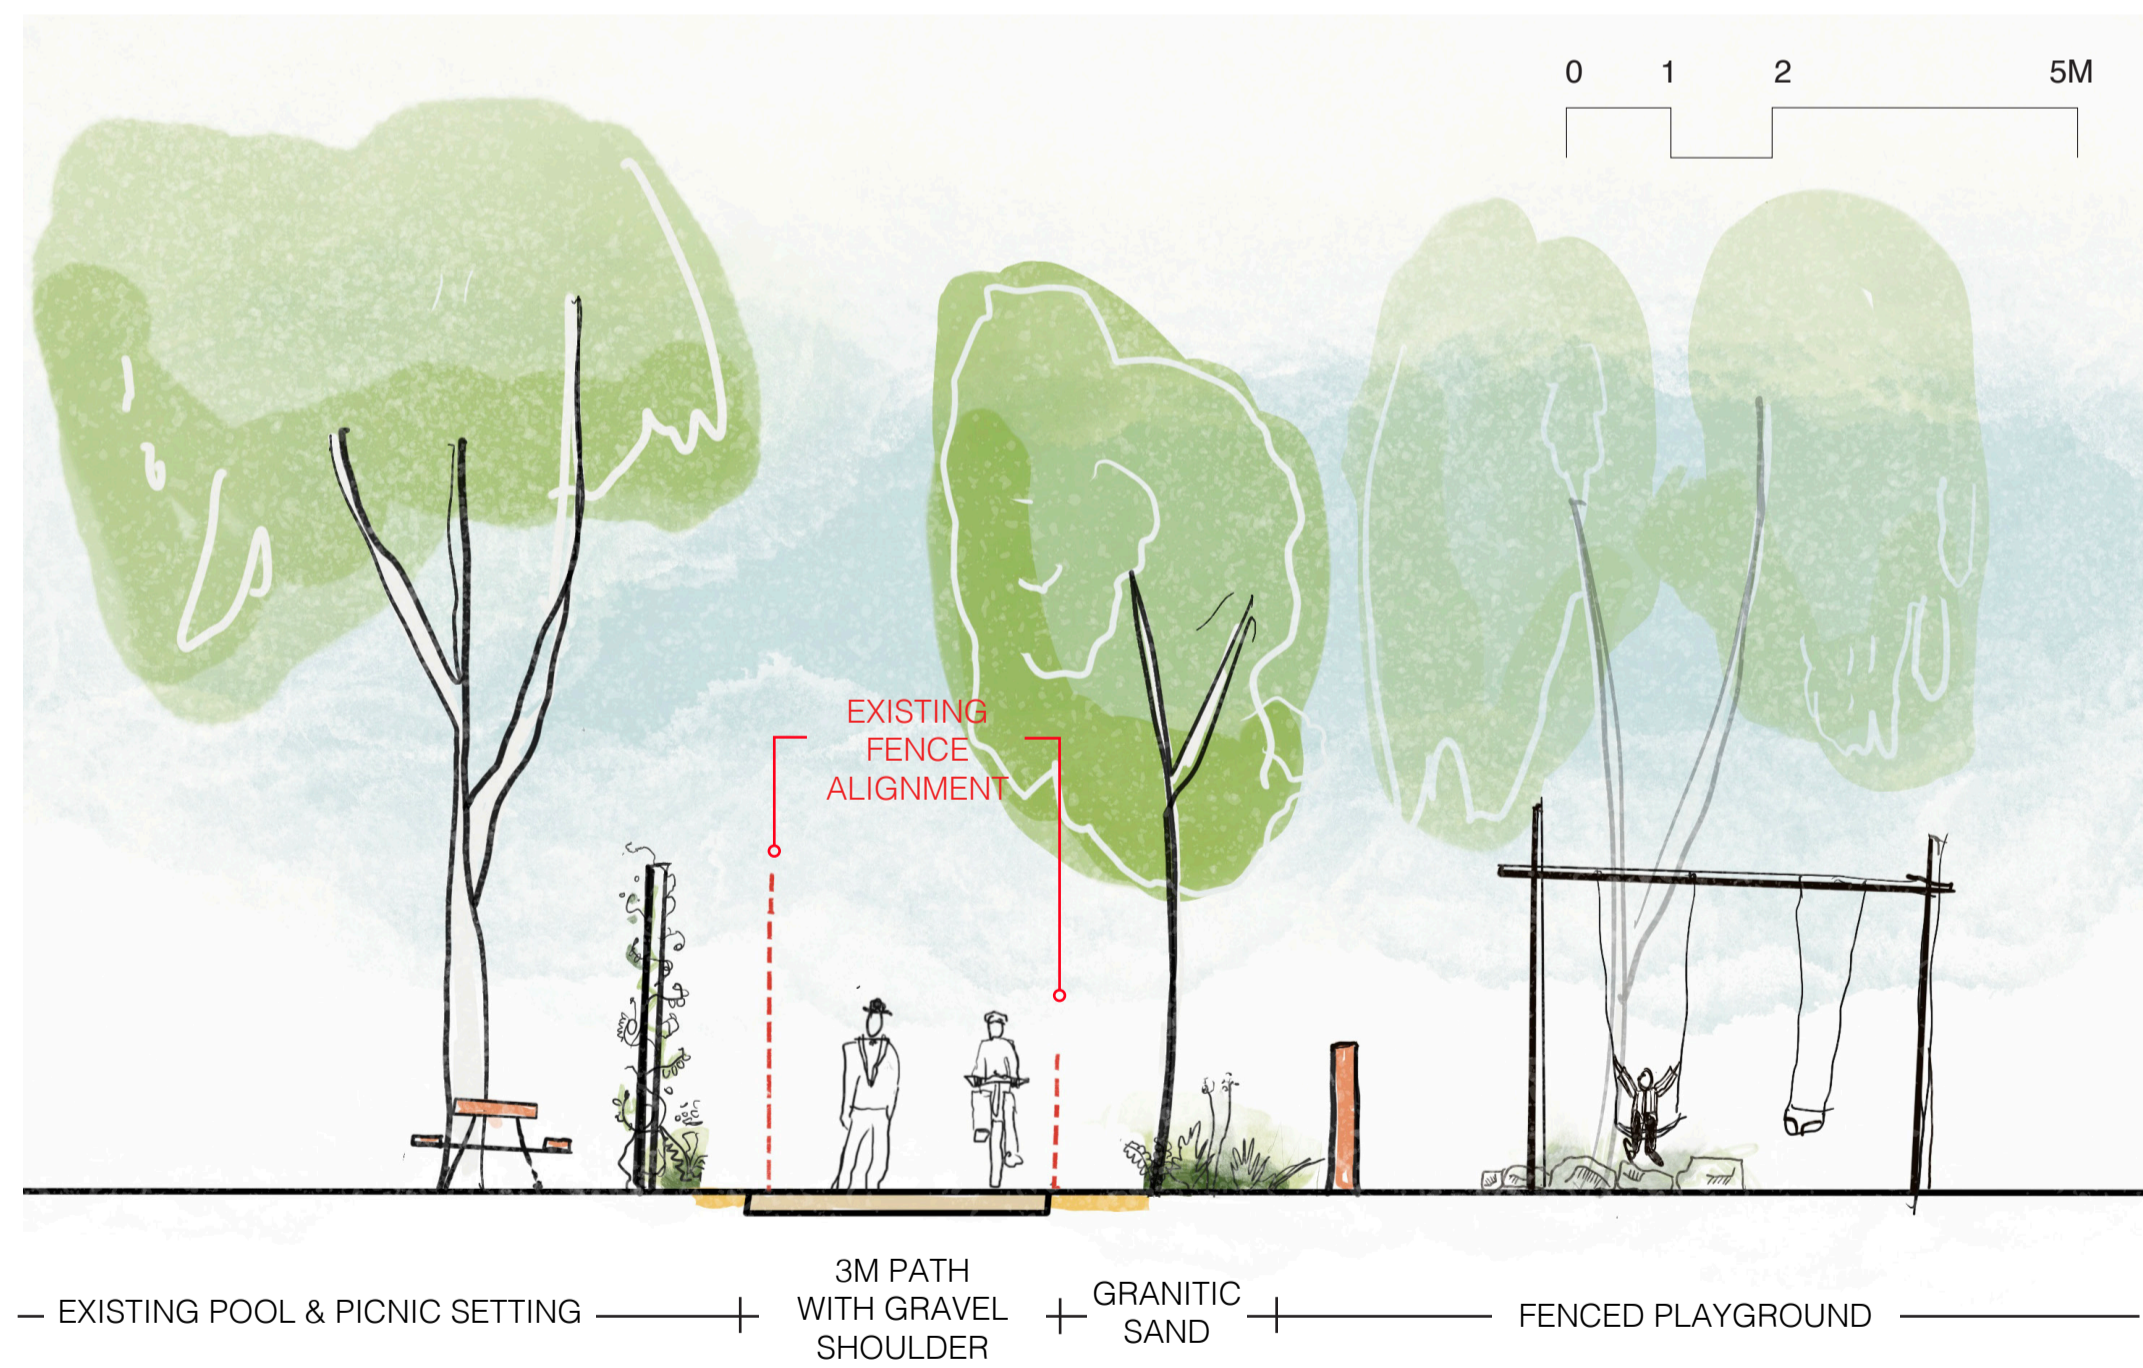

2 SECTION 2

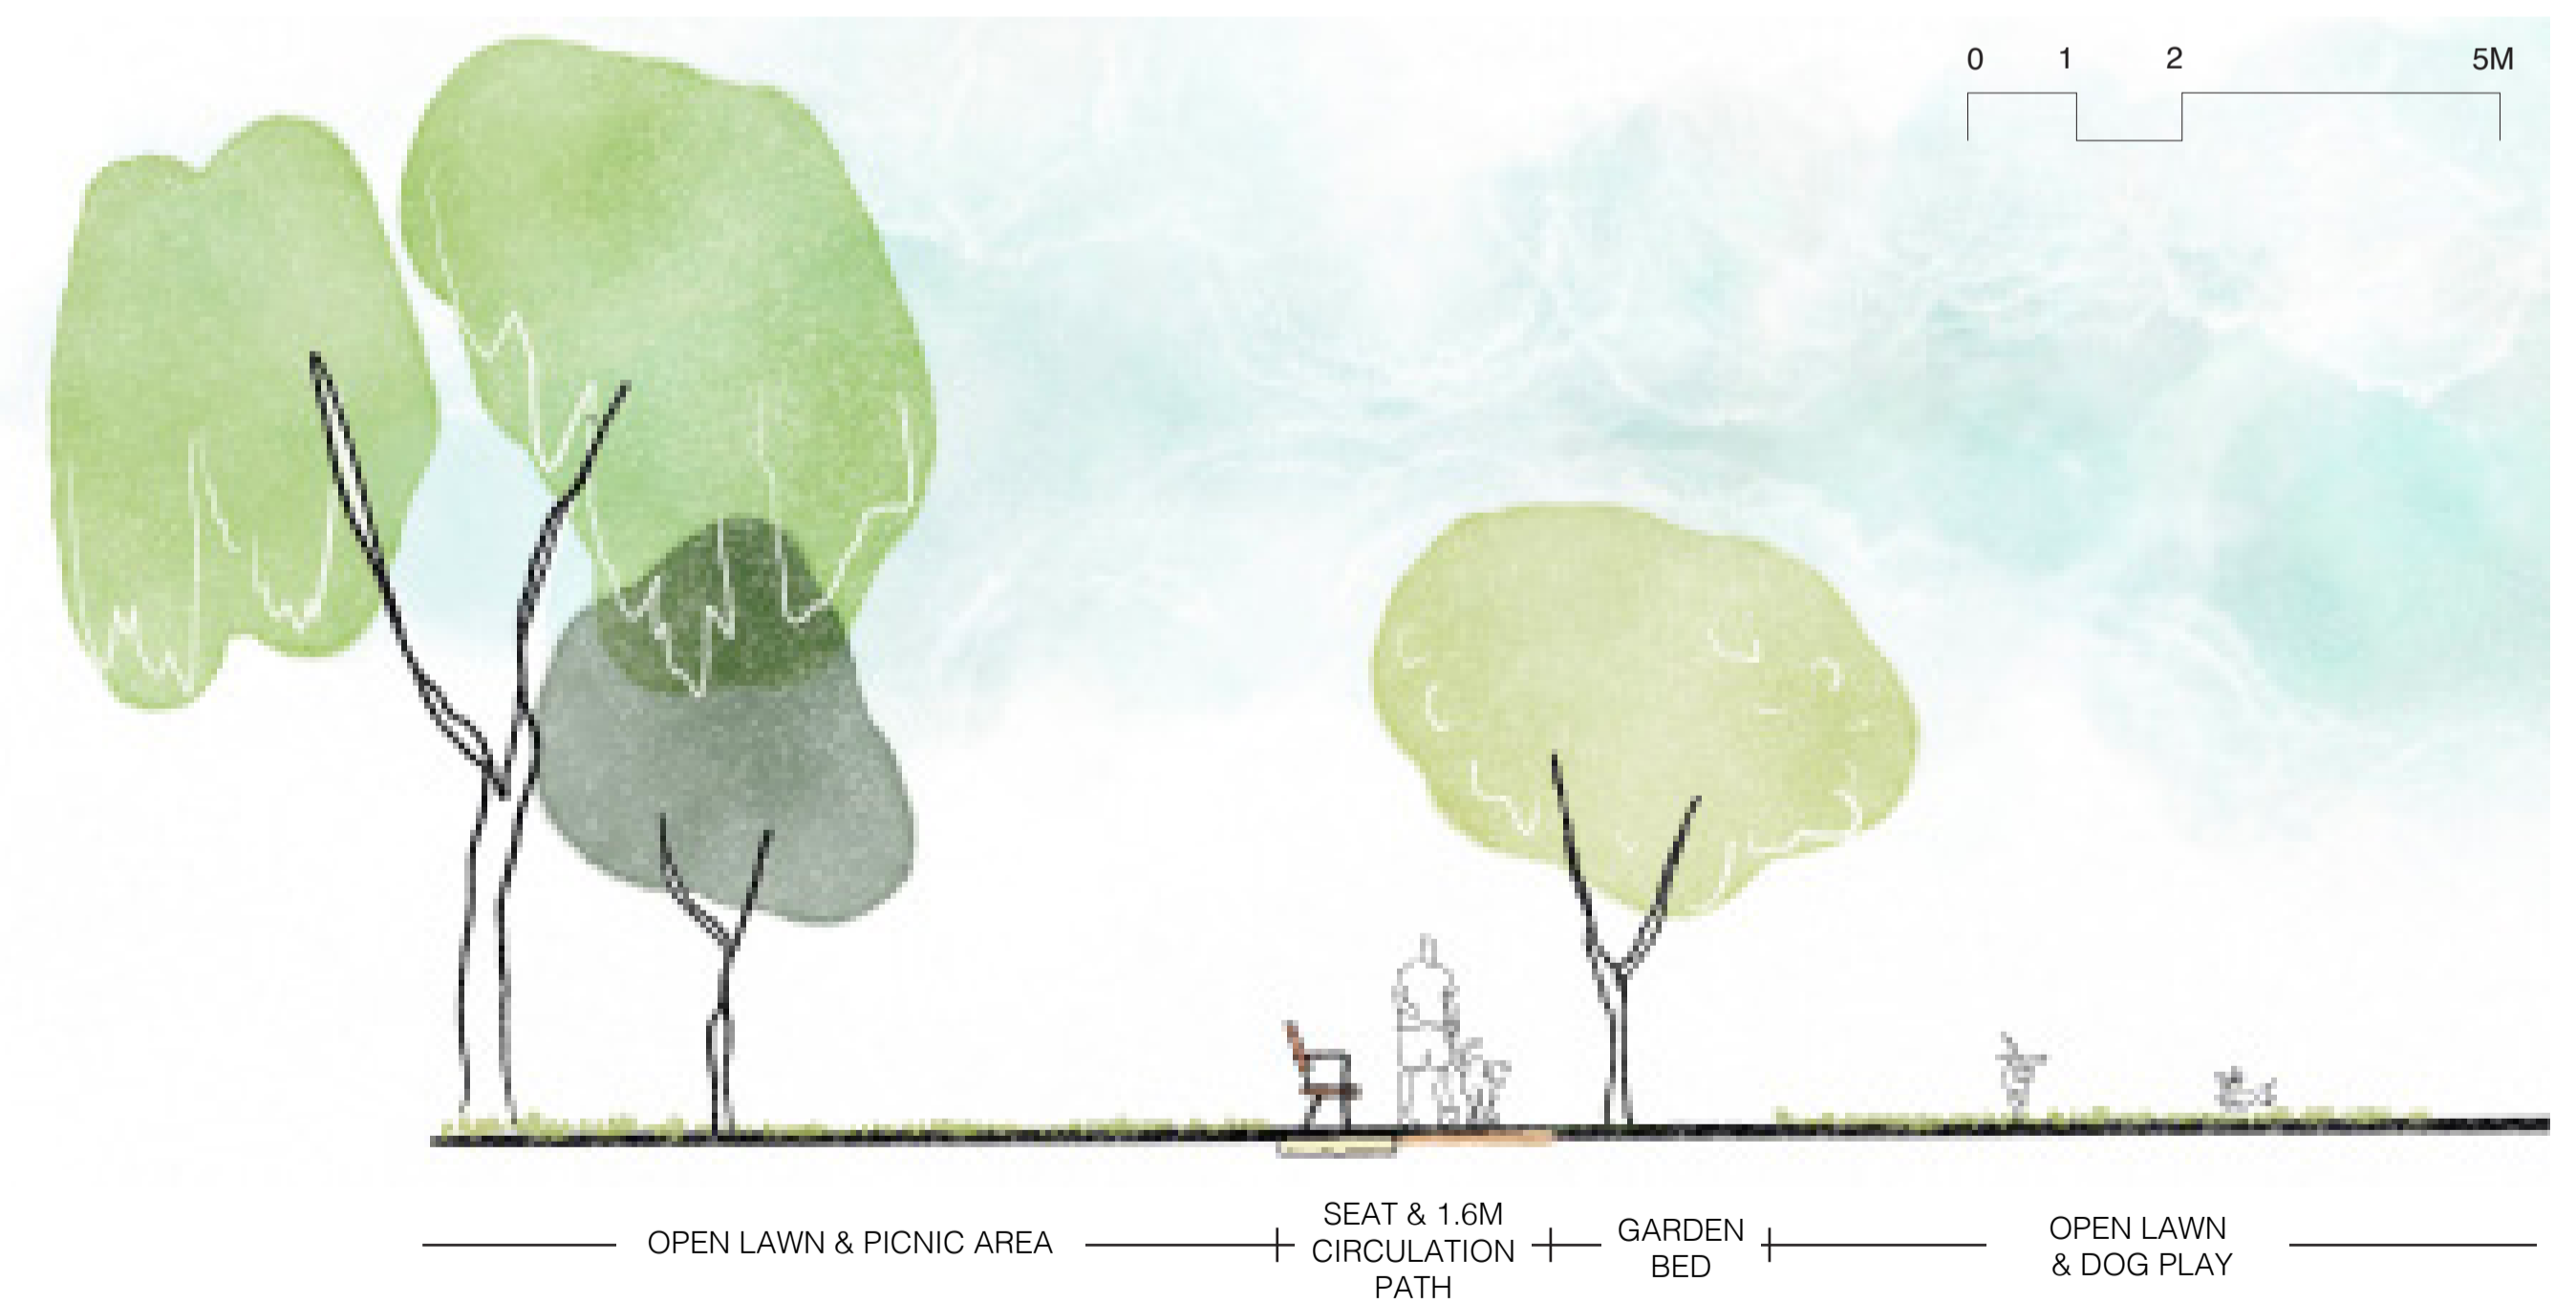

3 SECTION 3