

Landscape (Concept Design) / (Documentation) Package

SMITH RESERVE PLAYGROUND

CLIENT CONTACT:
Yarra City Council

Kevin Ayrey
Position
e: kevin.ayrey@yarracity.vic.gov.au
p: 9205 5770
m: 0000 000 000

CONSULTANT CONTACT:
Pollen Studio P/L

Flynn Hart
Director / Registered Landscape Architect
e: flynn@pollenstudio.com.au
p: 03 9329 7548
m: 0418 566 939

ACKNOWLEDGEMENT OF COUNTRY:
We acknowledge and respect Traditional Owners as the original custodians of Victoria's land and waters that were never ceded. We honour elders past and present whose knowledge, connection and wisdom has ensured the continuation of culture and care for Country for tens of thousands of years.

PROJECT ADDRESS:
180 Alexandra Parade,
Fitzroy 3065 VIC

Bede Brennan
Landscape Architect
e: bede@pollenstudio.com.au
p: 03 9329 7548
m: 0402 431 403

PROJECT PHASE:
Draft Concept Design

DRAFT
Issue: 1 25.01.24

DRAWING REGISTER:

DRAWING NO.	DRAWING TITLE	SHEET	REV.
LSK-000	Cover Page	1	A
LSK-101	Playground Landscape Plan	2	A
LSK-102	Playground Landscape Plan - Annotated	3	A
LSK-200	Landscape Section AA	4	A
LSK-201	Landscape Section BB	5	A
LSK-300	Precedent Images	6	A
LSK-400	Planting Palette	7	A

LOCATION PLAN:



Pollen Studio Pty Ltd - Landscape Architects
MELBOURNE | CASTLEMAINE | WOMABARRA | TAURANGA
Level 1, 432 Queen Street, Melbourne VIC 3000
03 9329 7548 | pollen@pollenstudio.com.au
pollenstudio.com.au | ABN 45 494 020 124

NOT FOR CONSTRUCTION

PROJECT
SMITH RESERVE PLAYGROUND
Capital Works / Landscape Works

CLIENT
Yarra City Council
140 Hoddle Street, Abbotsford

CLIENT REFERENCE
PU069877

JOB NUMBER
230802


PHASE
Draft Concept Design

DRAFT
DRAWING TITLE
Cover Page

REV.	COMMENT	DATE
A	Draft Concept Design	25.01.24

DRAWN XX CHECK XX

SCALE
NTS
SHEET
1 of 7
DRAWING NO.
LSK-000

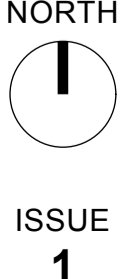



LEGEND

-  STUDY AREA
-  PROPOSED TREES
-  EXISTING TREES
-  LAWN
-  GARDEN AND PLAYGROUND MULCH
-  RUBBER MAT
-  LOGS AND ROCKS

Design Statement: Smith St Playspace Upgrade

The Smith St Playspace Upgrade is a thoughtful and innovative redesign aimed at creating a dynamic and inclusive environment for children of a wider age range. Located in the heart of Fitzroy, Australia, this playspace is designed to foster creativity, physical activity, and a strong connection with nature. Through the incorporation of new equipment and nature play elements, the upgraded space will serve as a vibrant hub for children and families, promoting engagement, exploration, and community connection.

POLLEN

Pollen Studio Pty Ltd - Landscape Architects
 MELBOURNE | CASTLEMAINE | WOMABARRA | TAURANGA
 Level 1, 432 Queen Street, Melbourne VIC 3000
 03 9329 7548 | pollen@pollenstudio.com.au
 pollenstudio.com.au | ABN 45 494 020 124



PROJECT
SMITH RESERVE PLAYSPACE
 Capital Works

CLIENT
Yarra City Council
 333 Bridge Rd, Richmond 3121

DRAWING TITLE
CONCEPT SKETCH

PHASE
Draft Concept Plan
 DRAFT

SCALE
 0 1 2 5 10M

SHEET
 2 of 7



ISSUE
1



LEGEND

-  STUDY AREA
-  PROPOSED TREES
-  EXISTING TREES
-  LAWN
-  GARDEN AND PLAYGROUND MULCH
-  RUBBER MAT
-  LOGS AND ROCKS

Design Statement: Smith St Playspace Upgrade

The Smith St Playspace Upgrade is a thoughtful and innovative redesign aimed at creating a dynamic and inclusive environment for children of a wider age range. Located in the heart of Fitzroy, Australia, this playspace is designed to foster creativity, physical activity, and a strong connection with nature. Through the incorporation of new equipment and nature play elements, the upgraded space will serve as a vibrant hub for children and families, promoting engagement, exploration, and community connection.

POLLEN

Pollen Studio Pty Ltd - Landscape Architects
 MELBOURNE | CASTLEMAINE | WOMABARRA | TAURANGA
 Level 1, 432 Queen Street, Melbourne VIC 3000
 03 9329 7548 | pollen@pollenstudio.com.au
 pollenstudio.com.au | ABN 45 494 020 124



PROJECT
SMITH RESERVE PLAYSPACE
 Capital Works

CLIENT
Yarra City Council
 333 Bridge Rd, Richmond 3121

DRAWING TITLE
CONCEPT SKETCH

PHASE
Draft Concept Plan
 DRAFT

SCALE
 0 1 2 5 10M

SHEET
 3 of 7



ISSUE
1



POLLEN

Pollen Studio Pty Ltd - Landscape Architects
 MELBOURNE | CASTLEMAINE | WOMABARRA | TAURANGA
 Level 1, 432 Queen Street, Melbourne VIC 3000
 03 9329 7548 | pollen@pollenstudio.com.au
 pollenstudio.com.au | ABN 45 494 020 124



PROJECT
SMITH RESERVE PLAYSACE
 Capital Works

CLIENT
Yarra City Council
 333 Bridge Rd, Richmond 3121

DRAWING TITLE
CONCEPT SECTIONS


PHASE
Draft Concept Plan
 DRAFT

SCALE
 0 1 2.5 5M

SHEET
 4 of 7



ISSUE
 1

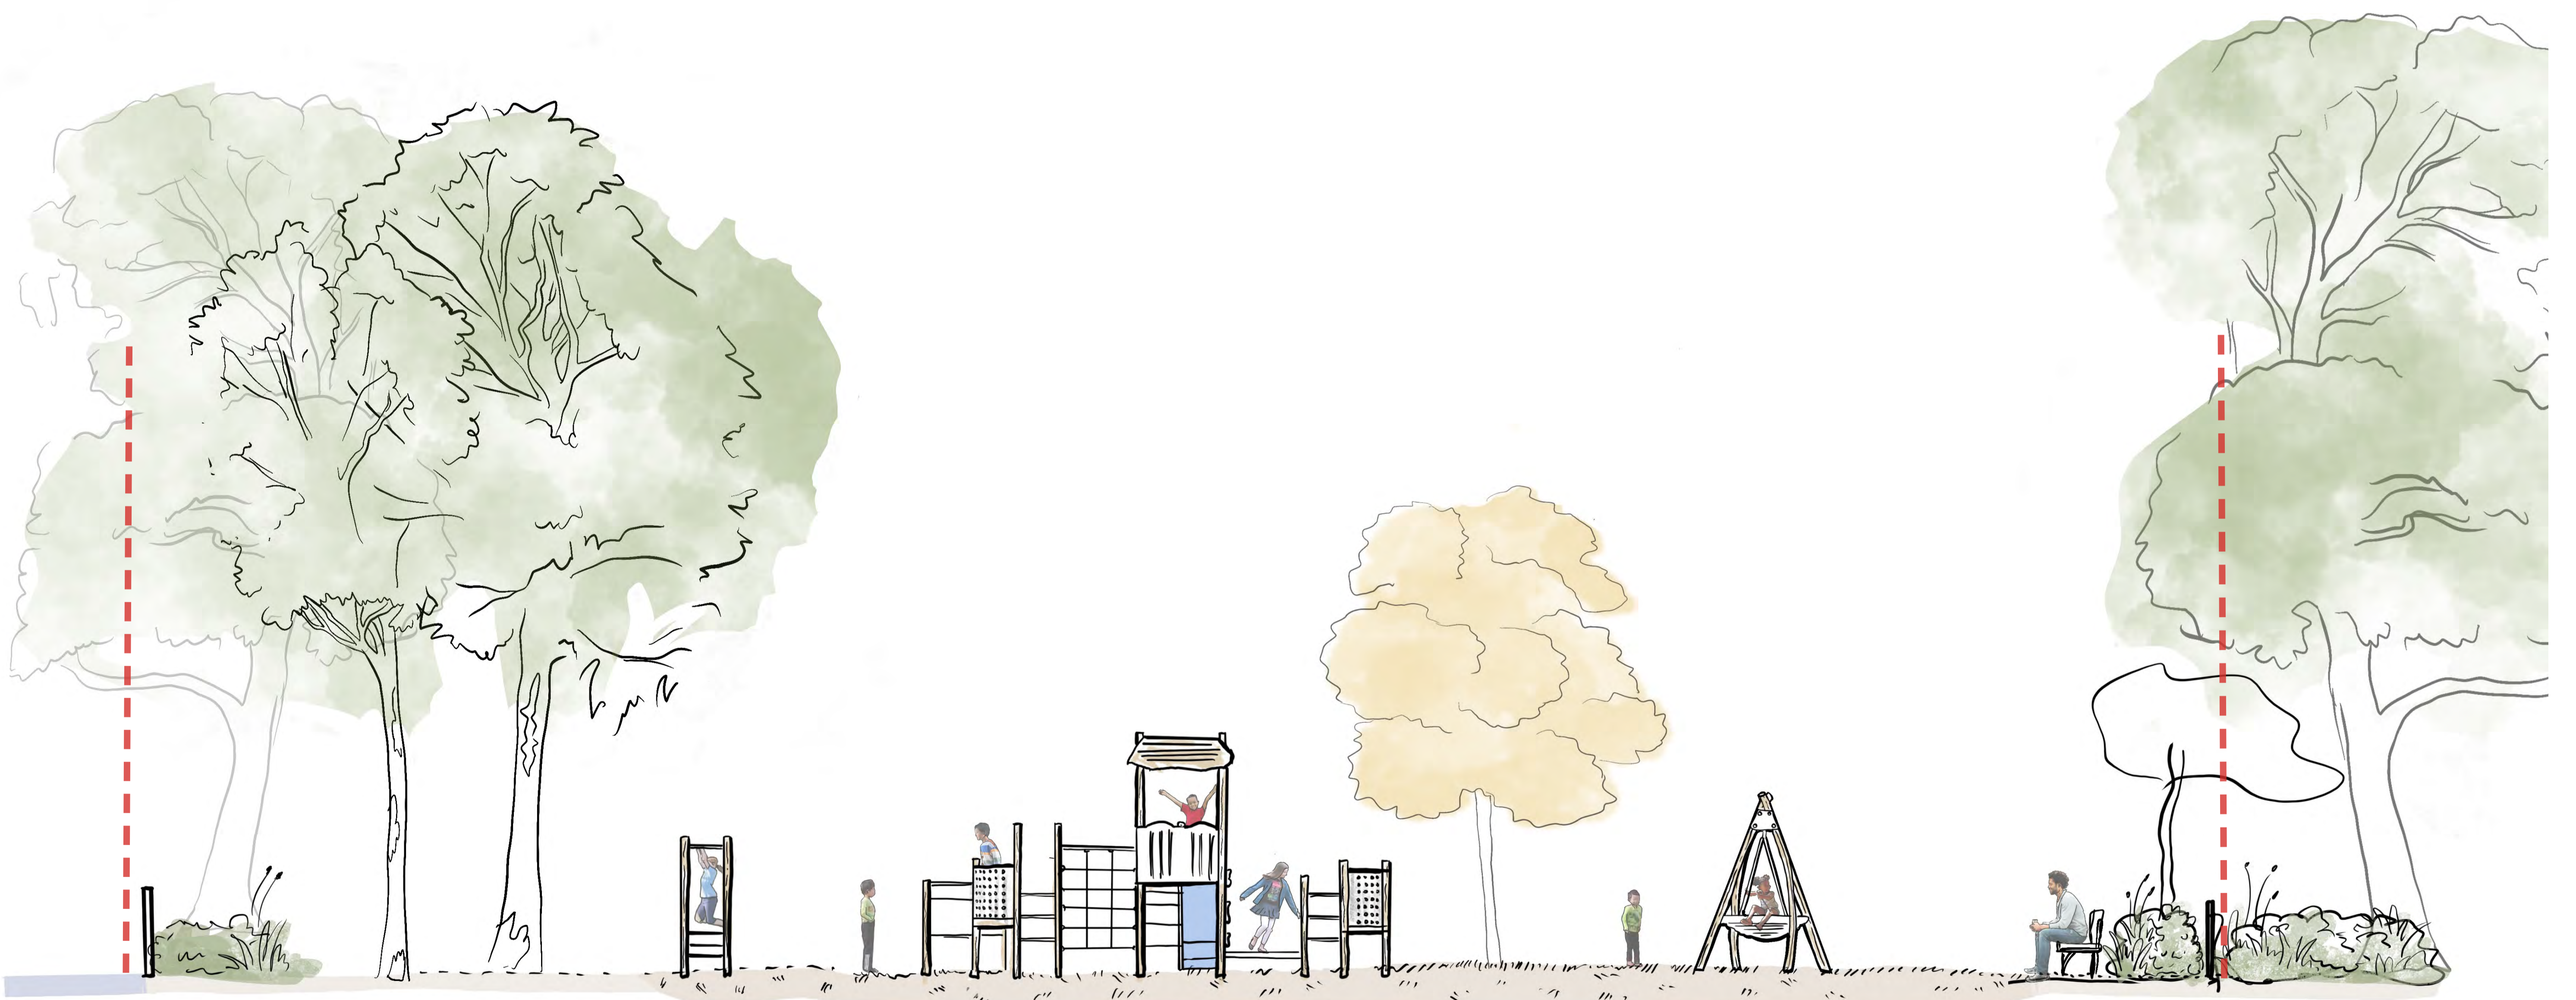

POLLEN

Pollen Studio Pty Ltd - Landscape Architects
 MELBOURNE | CASTLEMAINE | WOMABARRA | TAURANGA
 Level 1, 432 Queen Street, Melbourne VIC 3000
 03 9329 7548 | pollen@pollenstudio.com.au
 pollenstudio.com.au | ABN 45 494 020 124



PROJECT
SMITH RESERVE PLAYSPACE
 Capital Works

CLIENT
Yarra City Council
 333 Bridge Rd, Richmond 3121

DRAWING TITLE
CONCEPT SECTIONS

PHASE
Draft Concept Plan
 DRAFT

SCALE
 0 1 2.5 5M

SHEET
 5 of 7



ISSUE
 1



Play Unit



Monkey Bars



Group Springer



Double Bay Swing Set with Basket Swing




Playspace Garden



Sand Pit



Logs and Rocks

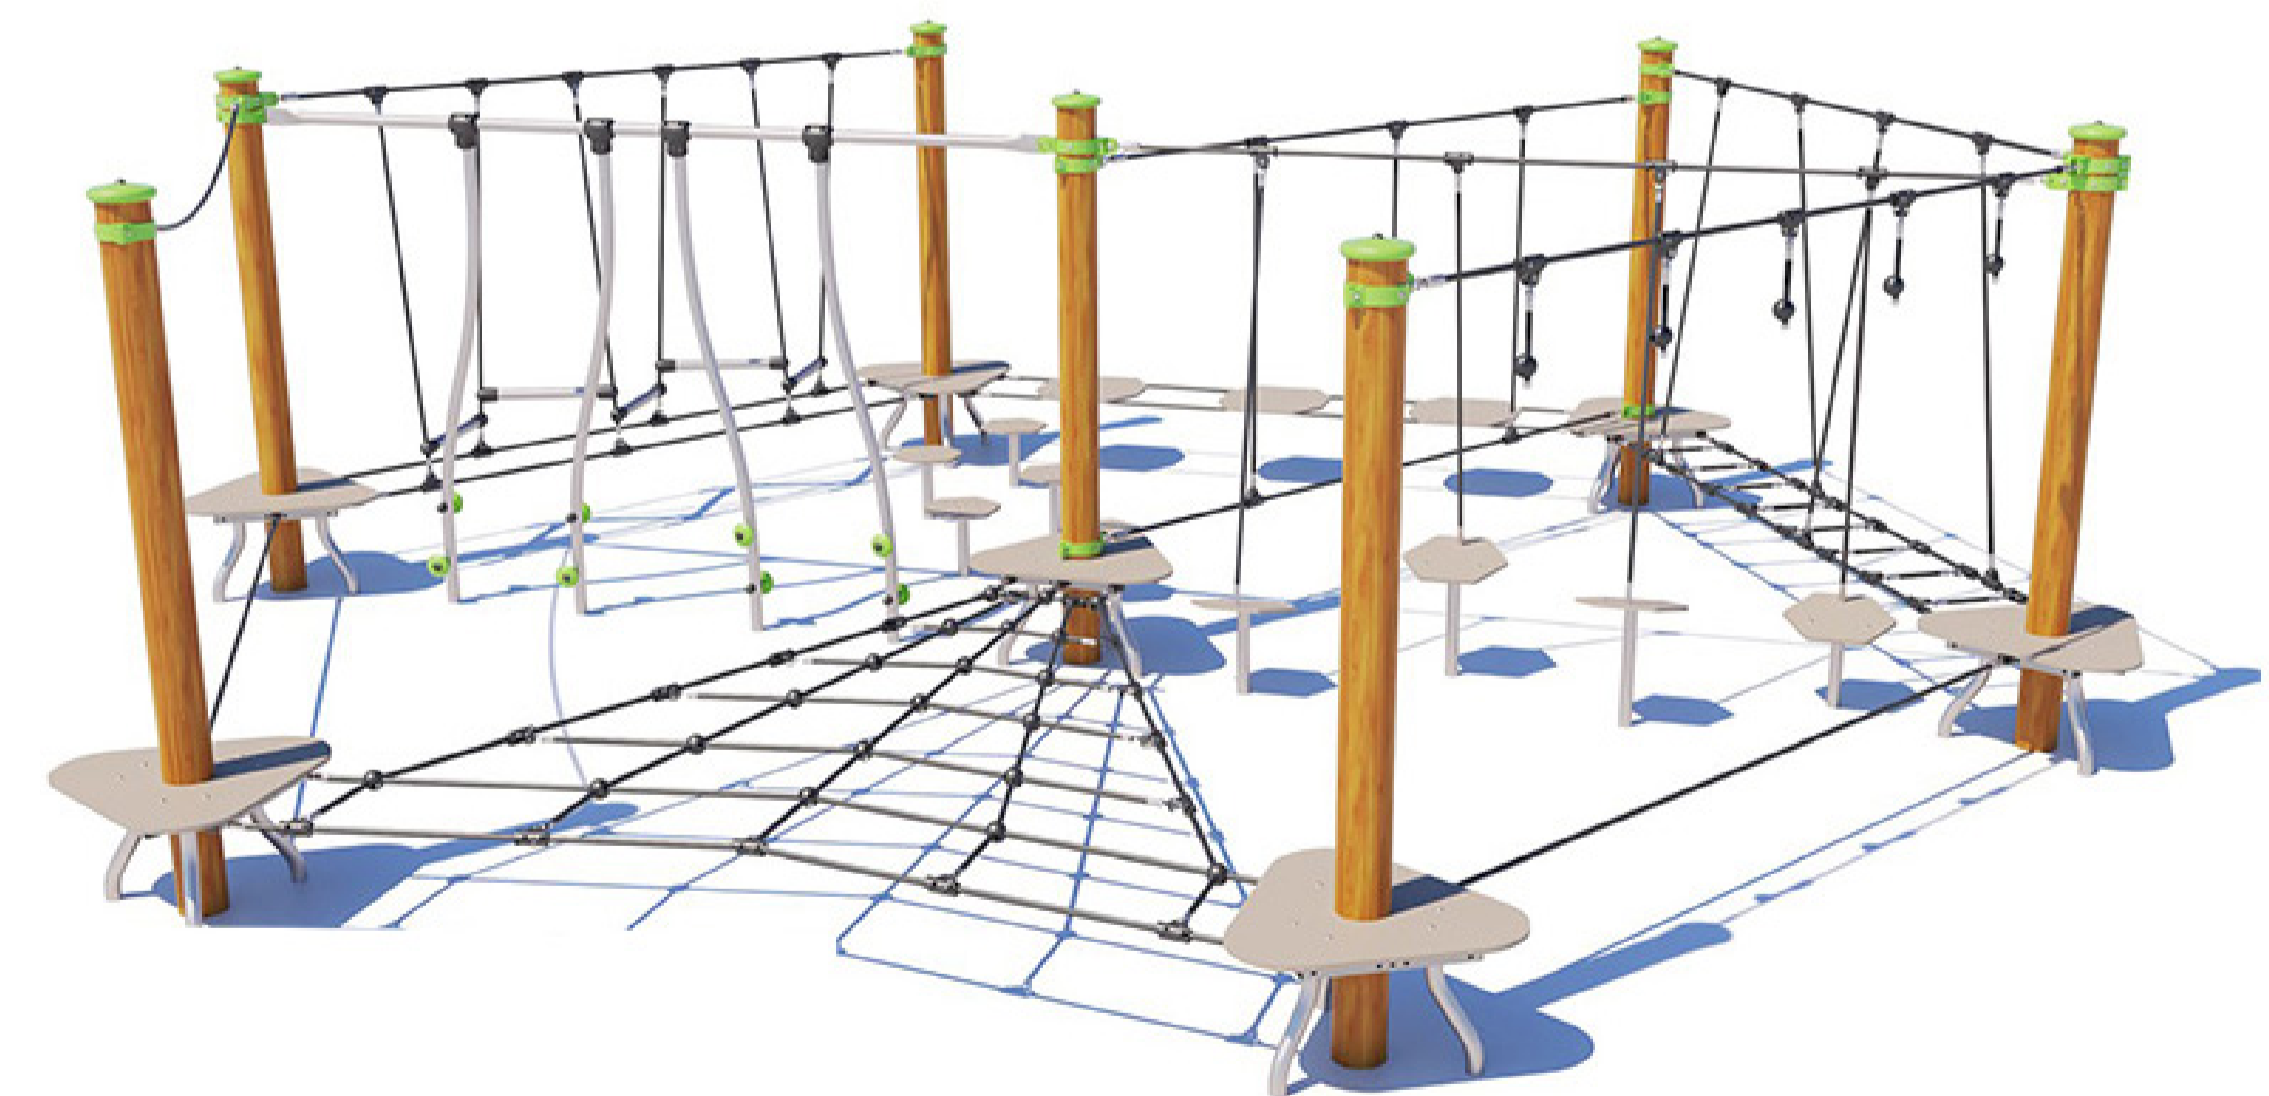

Balancing Rope Trail

DRAFT PLANTING IDEAS



Enchylata Tomentosa



Lamb's Ears



Feather Spear Grass



Lemon-scented Darwinia



Lemon Beauty Heads



Rounded Noonflower



Pincushion Hakea



Austral Indigo



Sea Lavender



Native Frangipani



Ginkgo



Diggers Speedwell



Kangaroo Grass



Clusted Everlasting

POLLEN

Pollen Studio Pty Ltd - Landscape Architects
MELBOURNE | CASTLEMAINE | WOMABARRA | TAURANGA
Level 1, 432 Queen Street, Melbourne VIC 3000
03 9329 7548 | pollen@pollenstudio.com.au
pollenstudio.com.au | ABN 45 494 020 124



PROJECT
SMITH RESERVE PLAYSPACE
Capital Works

CLIENT
Yarra City Council
333 Bridge Rd, Richmond 3121

DRAWING TITLE
PLANTING PALETTE

PHASE
Draft Concept Plan
DRAFT

SCALE

SHEET
7 of 7

NORTH



ISSUE
1