


NOTE:
 FENCE TO BE BUILT IN
 HARDWOOD OR TREATED
 PINE AS REQUIRED. ALL
 SIZES APPLY TO BOTH
 TIMBERS UNLESS
 OTHERWISE SPECIFIED
 ON THE DRAWING.
 HARDWOOD FENCE TO
 HAVE REDGUM POSTS.

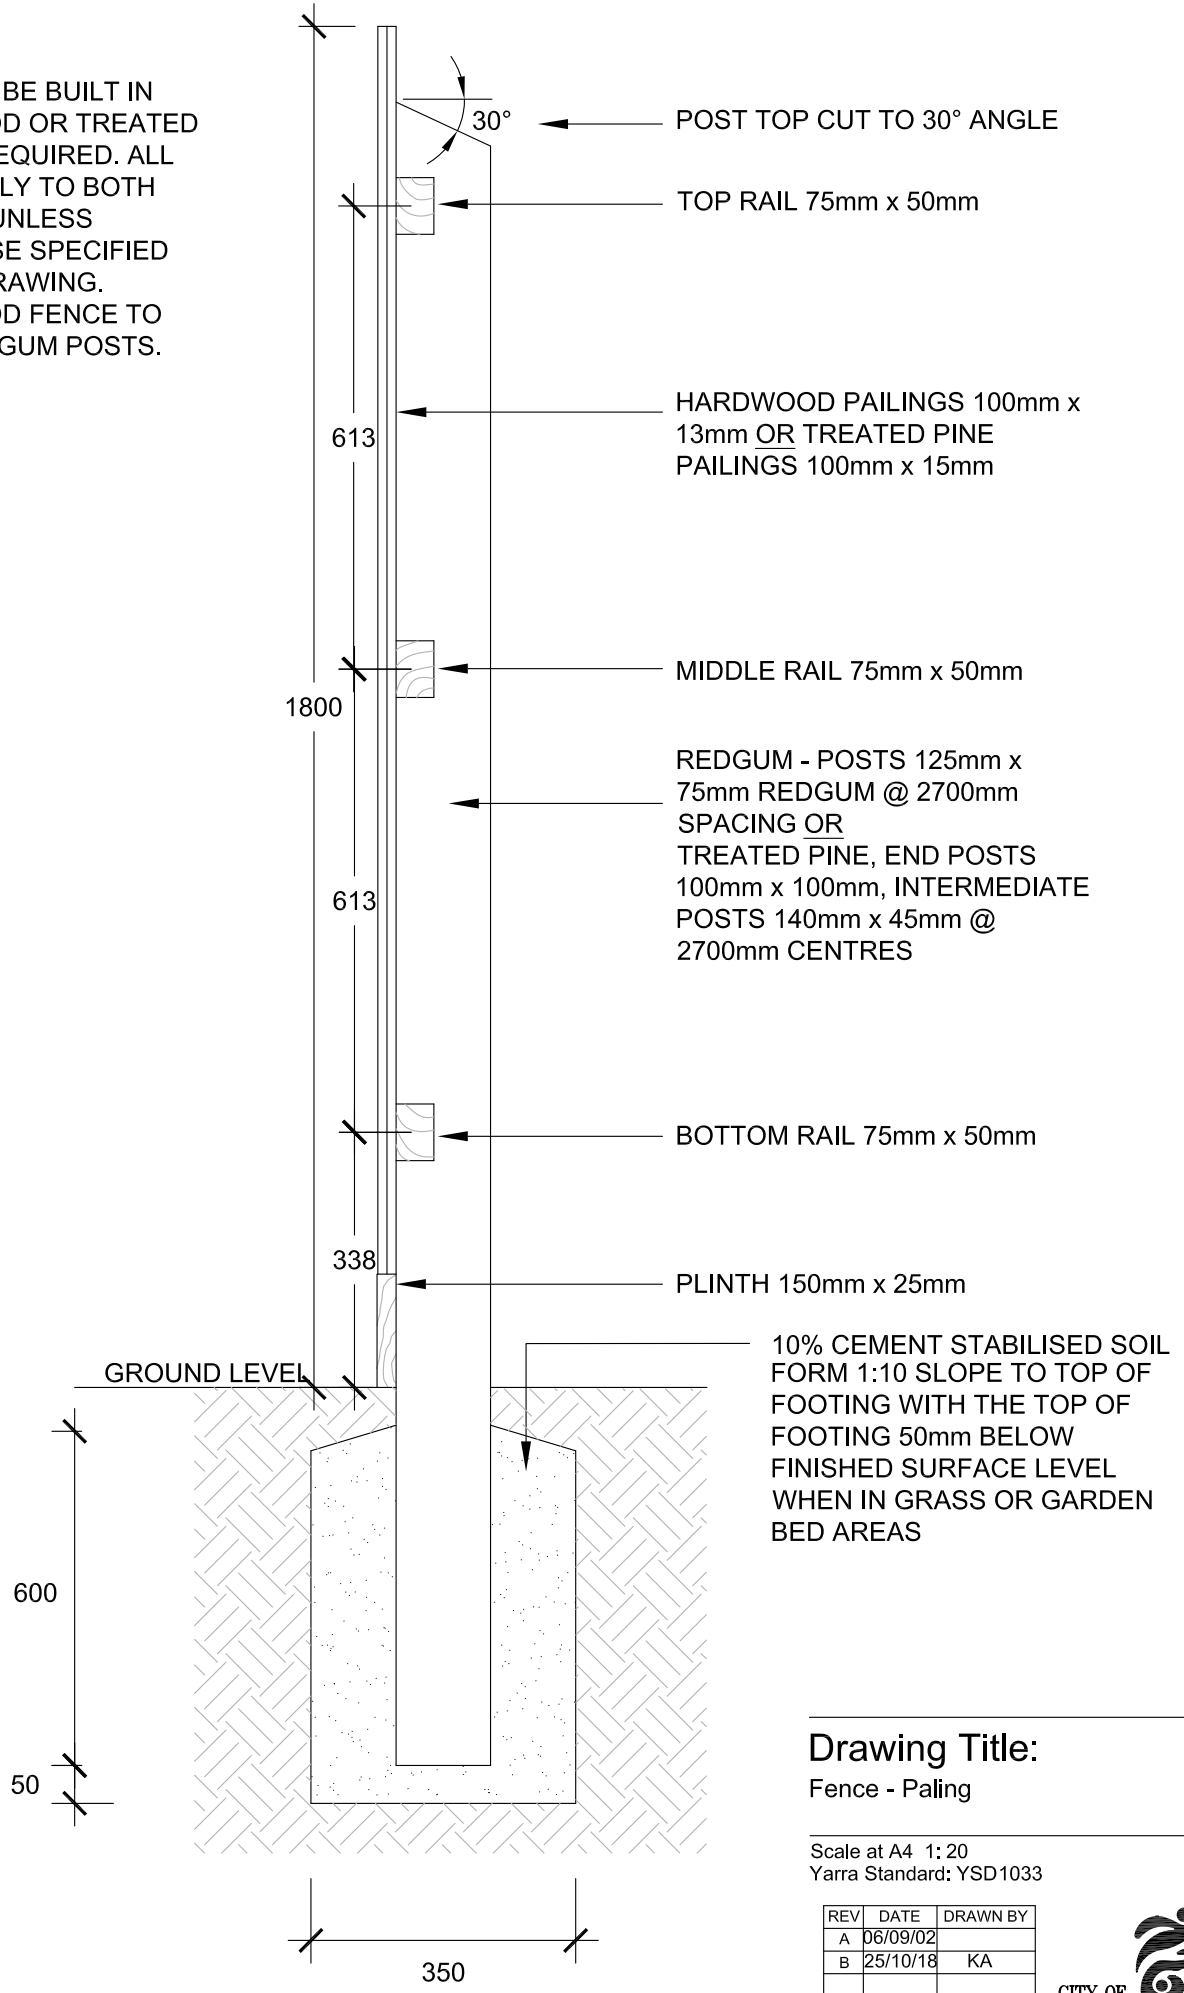

Drawing Title:
 Fence - Paling

Scale at A4 1:20
 Yarra Standard: YSD1033

REV	DATE	DRAWN BY
A	06/09/02	
B	25/10/18	KA

