


Footpath Trading Plan - Corner Site

Please use the plan and checklist below to show your proposed trading arrangement.
Refer to example overleaf for guidance.

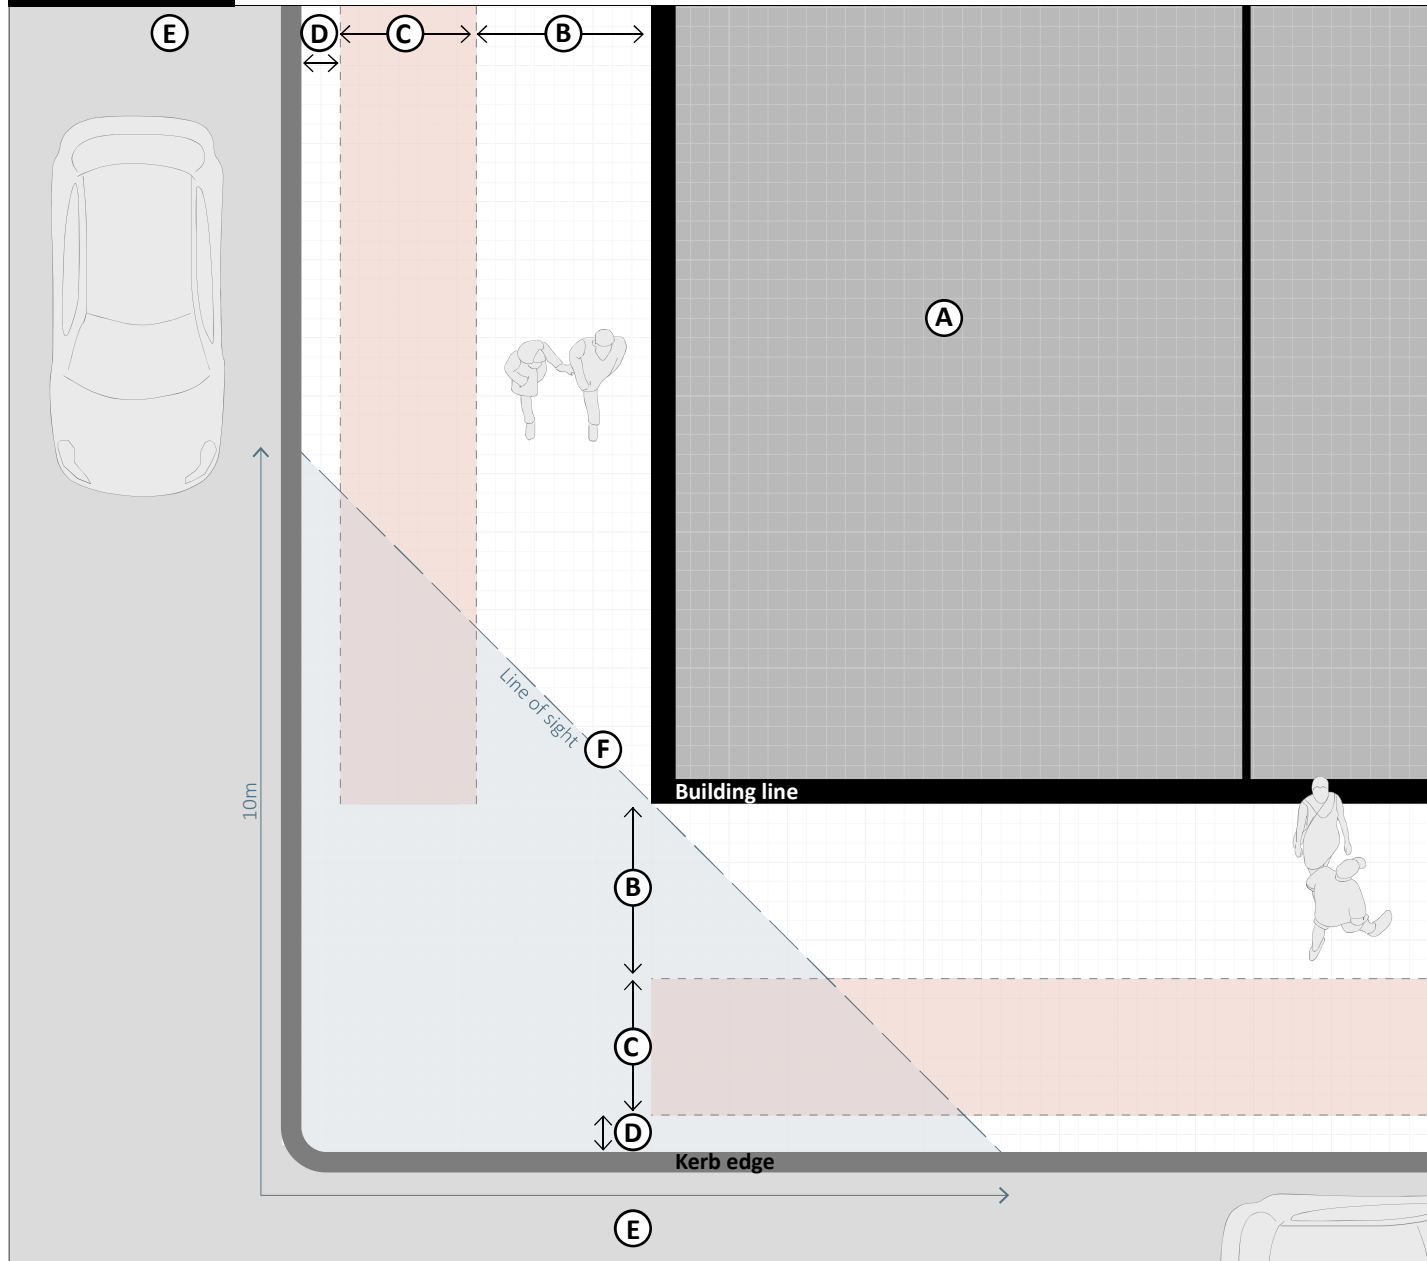

(A) Premises

- ☐ Show address of premises

(B) Walkway zone

- ☐ Show width of walkway zone, which is to be kept clear at all times.
 - For footpaths between 2.5-3.5 metres, 1.5 metre clearance is required.
 - For footpaths 3.5 metres and over, 1.8 metre clearance required.

(C) Trading zone

- ☐ Show all existing features (e.g. trees, public seats, bins, poles).
- ☐ Show all items that you will place in the trading zone for your outdoor trading.
- ☐ Show dimensions of all proposed items.
- ☐ Show setbacks from proposed items to existing features (e.g. seats)- refer to page 7 of policy for setback requirements.
- ☐ Show 0.5 metre setback from adjoining businesses.

(D) Kerbside zone

- ☐ Show width of kerbside zone. A minimum of 0.4 metres is required from the kerb, sometimes more depending on the on-street parking restrictions (refer to page 6 of policy).

(E) On-street details


- ☐ Show street names.
- ☐ Show the on-street car parking in front of your trading area.

(F) Sight line requirements

- ☐ Items must not obstruct driver's line of sight at intersections - any items within this area require approval from Council's Traffic Engineer.

Footpath Trading Plan - Corner Site

Example ONLY

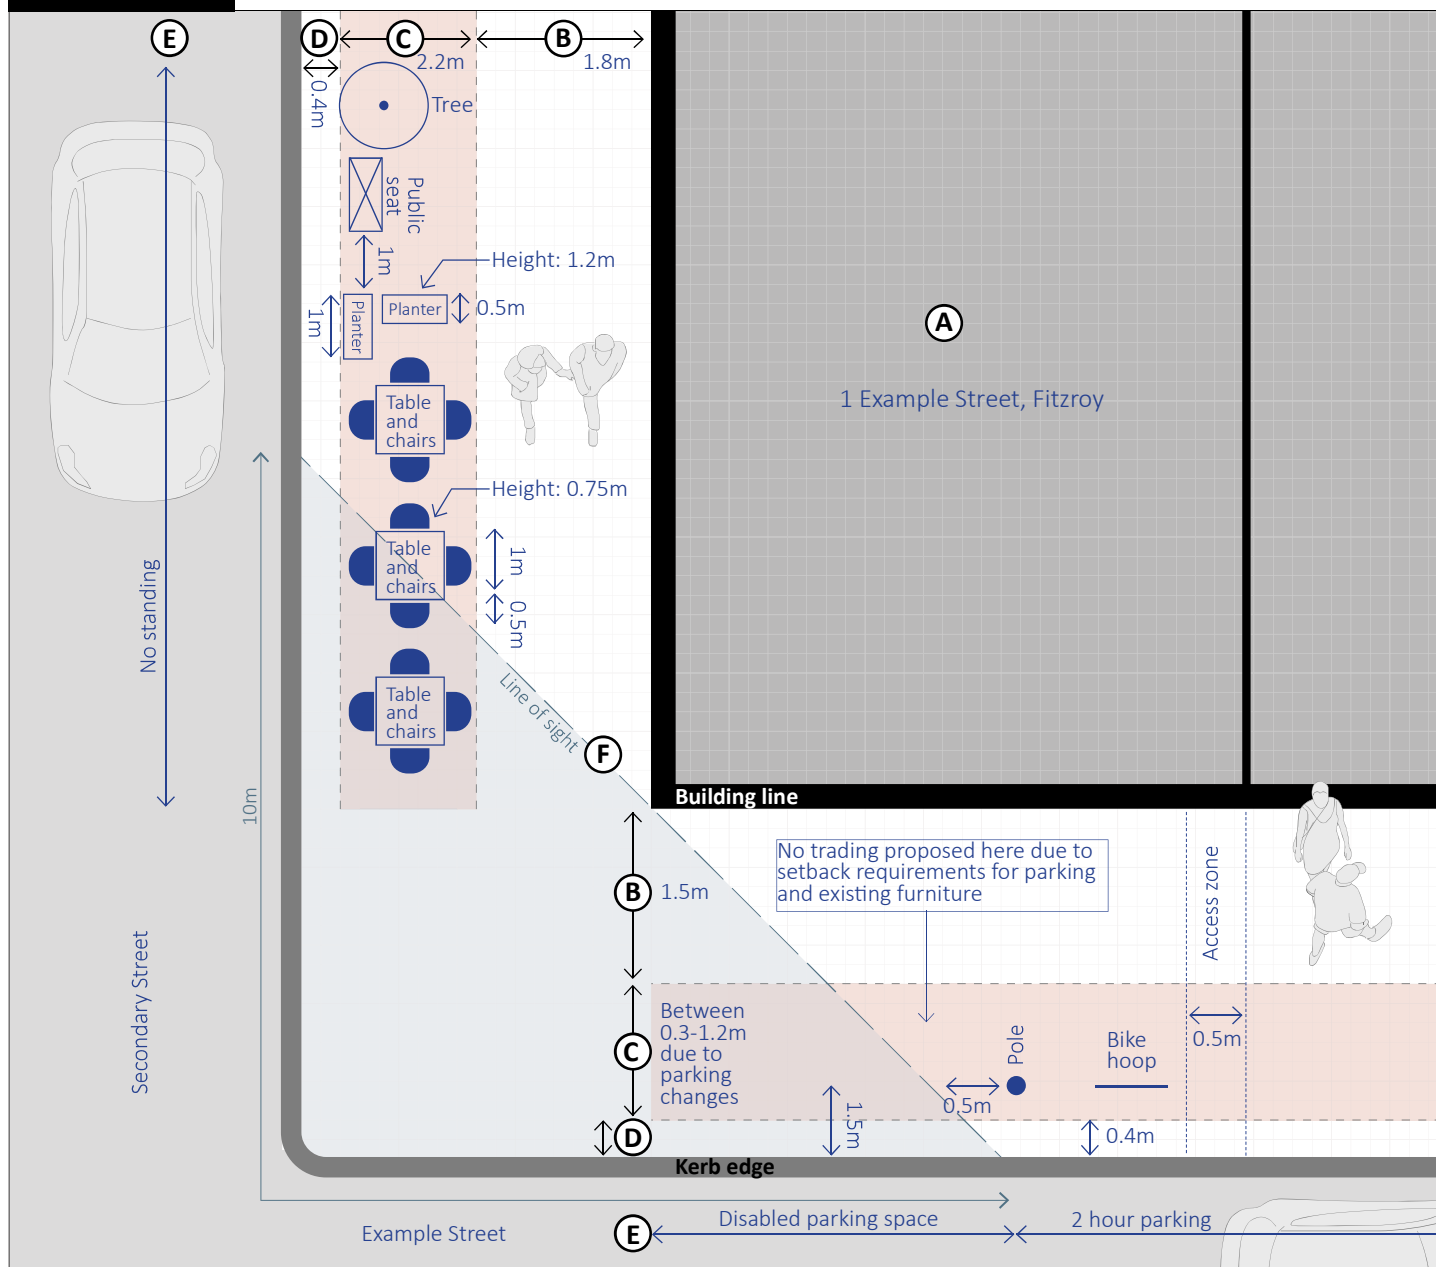

(A) Premises

- ☒ Show address of premises

(B) Walkway zone

- ☒ Show width of walkway zone, which is to be kept clear at all times.
 - For footpaths between 2.5-3.5 metres, 1.5 metre clearance is required.
 - For footpaths 3.5 metres and over, 1.8 metre clearance required.

(C) Trading zone

- ☒ Show all existing features (e.g. trees, public seats, bins, poles).
- ☒ Show all items that you will place in the trading zone for your outdoor trading.
- ☒ Show dimensions of all proposed items.
- ☒ Show setbacks from proposed items to existing features (e.g. seats)- refer to page 7 of policy for setback requirements.
- ☒ Show 0.5 metre setback from adjoining businesses.

(D) Kerbside zone

- ☒ Show width of kerbside zone. A minimum of 0.4 metres is required from the kerb, sometimes more depending on the on-street parking restrictions (refer to page 6 of policy).

(E) On-street details

- ☒ Show street names.
- ☒ Show the on-street car parking in front of your trading area.

(F) Sight line requirements

- ☒ Items must not obstruct driver's line of sight at intersections - any items within this area require approval from Council's Traffic Engineer.