




# Footpath Trading Plan - Corner Site

Example ONLY

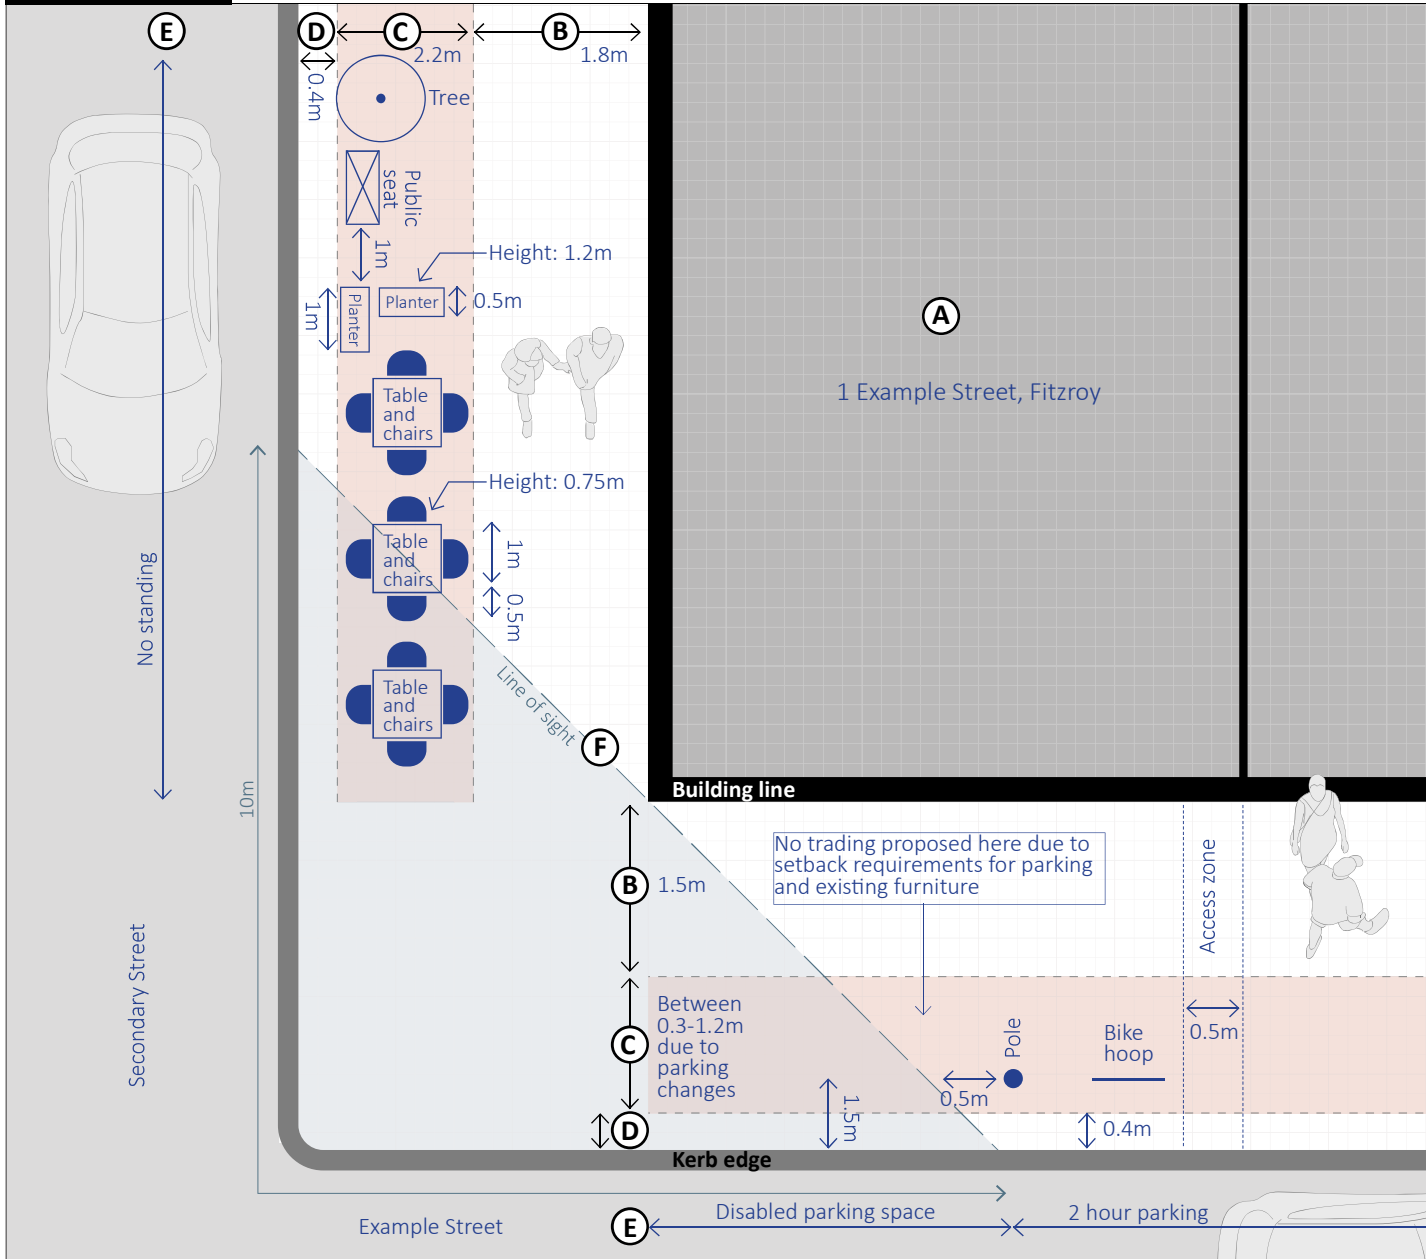

- (A) Premises**
  - Show address of premises
- (B) Walkway zone**
  - Show width of walkway zone, which is to be kept clear at all times.
    - For footpaths between 2.5-3.5 metres, 1.5 metre clearance is required.
    - For footpaths 3.5 metres and over, 1.8 metre clearance required.
- (C) Trading zone**
  - Show all existing features (e.g. trees, public seats, bins, poles).
  - Show all items that you will place in the trading zone for your outdoor trading.
  - Show dimensions of all proposed items.
  - Show setbacks from proposed items to existing features (e.g. seats)- refer to page 7 of policy for setback requirements.
  - Show 0.5 metre setback from adjoining businesses.
- (D) Kerbside zone**
  - Show width of kerbside zone. A minimum of 0.4 metres is required from the kerb, sometimes more depending on the on-street parking restrictions (refer to page 6 of policy).
- (E) On-street details**
  - Show street names.
  - Show the on-street car parking in front of your trading area.
- (F) Sight line requirements**
  - Items must not obstruct driver's line of sight at intersections - any items within this area require approval from Council's Traffic Engineer.