


Footpath Trading Plan - Using Neighbours Frontages (Extension)

Please use the plan and checklist below to show your proposed trading arrangement.
Refer to example overleaf for guidance.

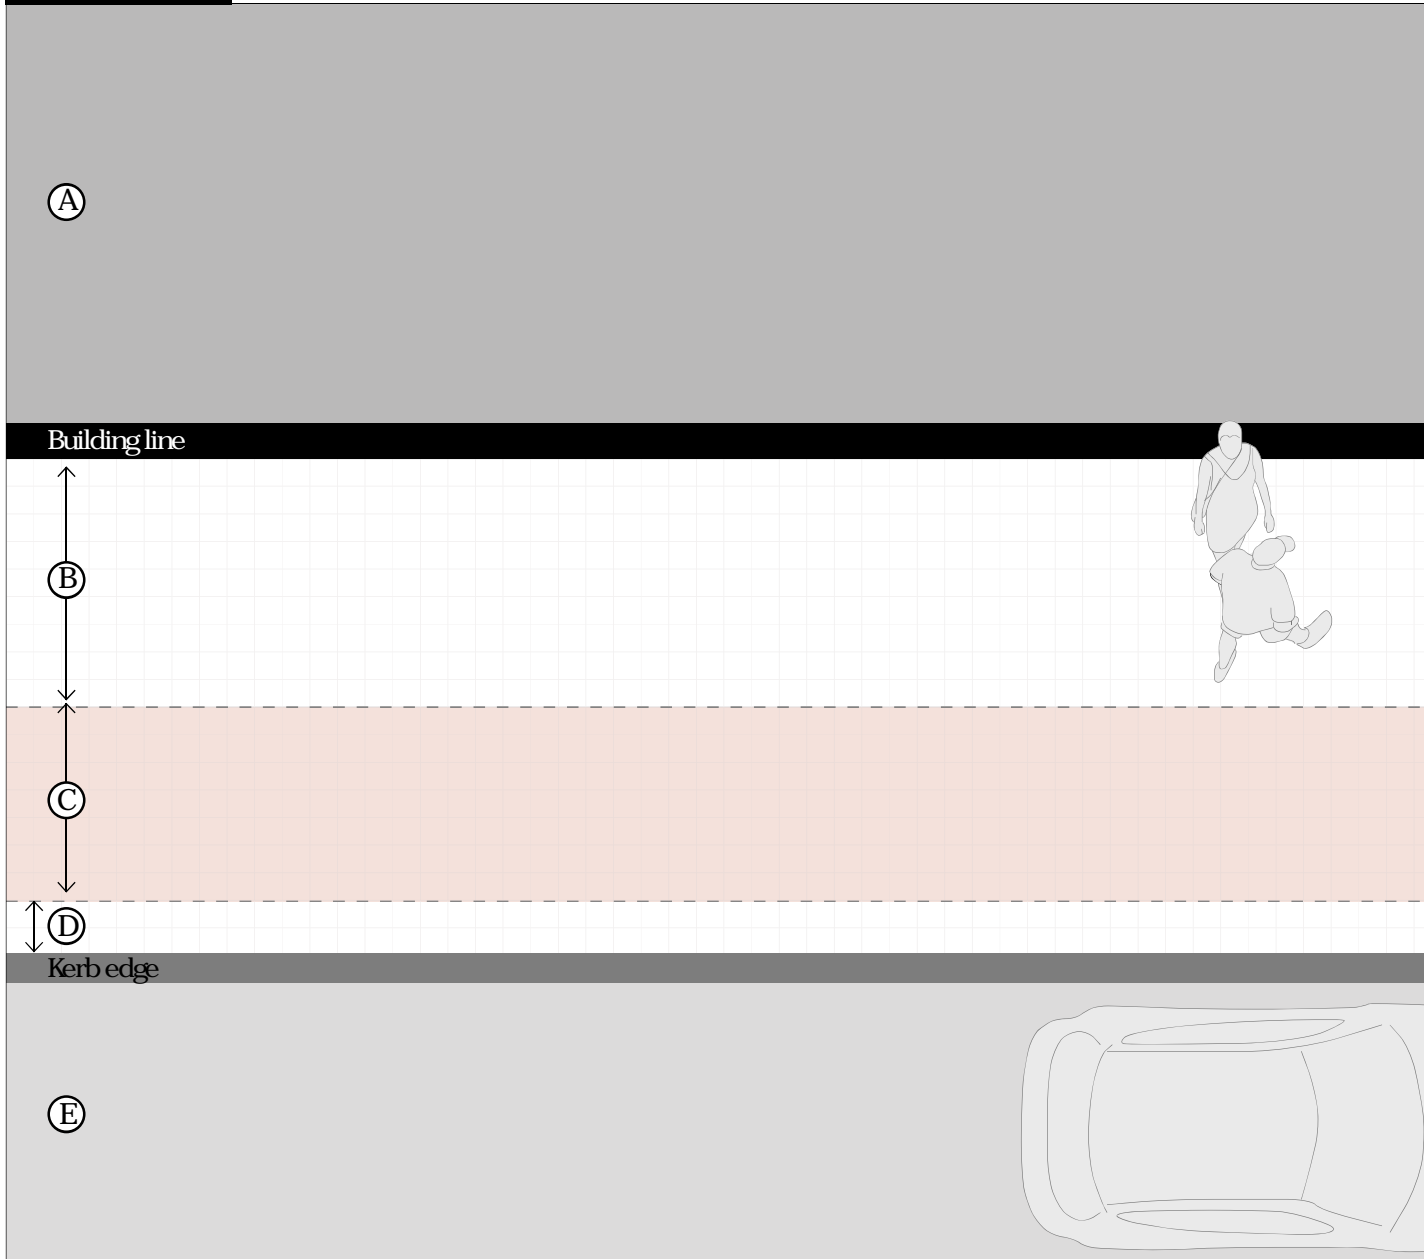

(A) Premises

- Show address of your premises and the adjoining one you are using.
- Show property line between businesses

(B) Walkway zone

- Show width of walkway zone, which is to be kept clear at all times.
 - For footpaths between 2.5-3.5 metres, 1.5 metre clearance is required.
 - For footpaths 3.5 metres and over, 1.8 metre clearance required.

(C) Trading zone

- Show all existing features (e.g. trees, public seats, bins, poles).
- Show all items that you will place in the trading zone for your outdoor trading.
- Show dimensions of all proposed items.
- Show setbacks from proposed items to existing features (e.g. seats)- refer to page 7 of policy for setback requirements.
- Show 0.5 metre setback from adjoining businesses.

(D) Kerbside zone


- Show width of kerbside zone. A minimum of 0.4 metres is required from the kerb, sometimes more depending on the on-street parking restrictions (refer to page 6 of policy).

(E) On-street details

- Show street name.
- Show the on-street car parking in front of your trading area.

Footpath Trading Plan - Using Neighbours Frontages (Extension)

Example ONLY

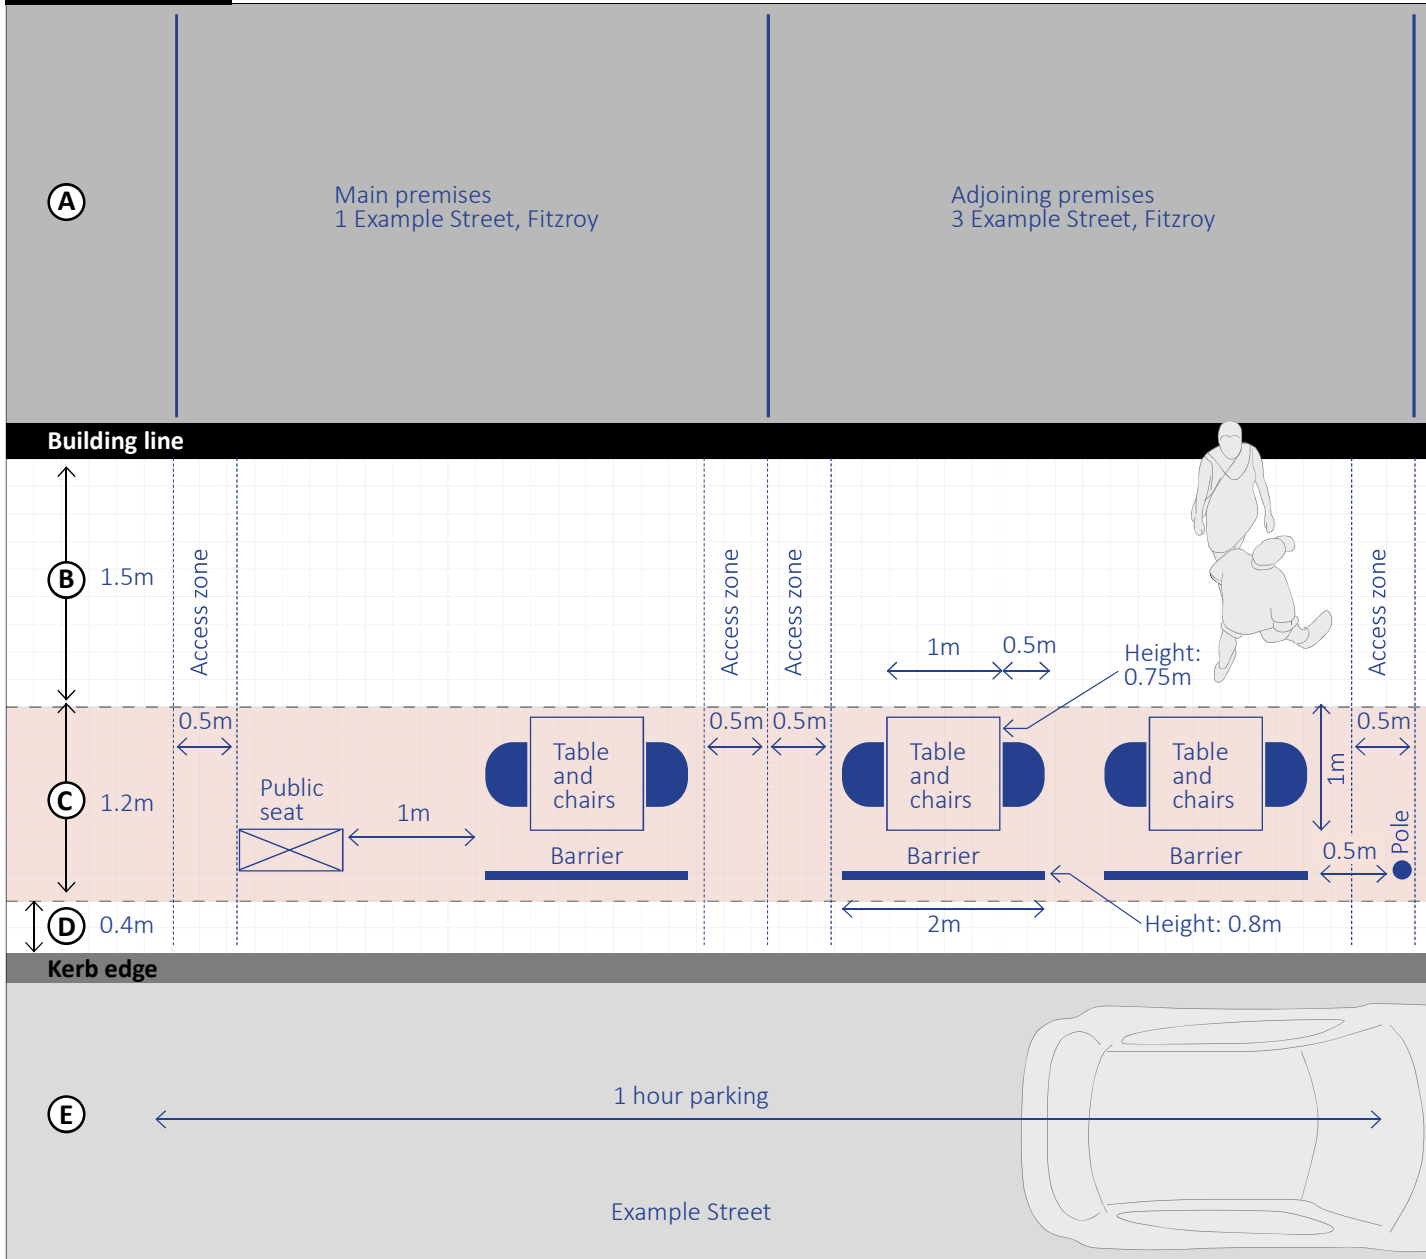

- (A) Premises**
 - Show address of your premises and the adjoining one you are using.
 - Show property line between businesses
- (B) Walkway zone**
 - Show width of walkway zone, which is to be kept clear at all times.
 - For footpaths between 2.5-3.5 metres, 1.5 metre clearance is required.
 - For footpaths 3.5 metres and over, 1.8 metre clearance required.
- (C) Trading zone**
 - Show all existing features (e.g. trees, public seats, bins, poles).
 - Show all items that you will place in the trading zone for your outdoor trading.
 - Show dimensions of all proposed items.
 - Show setbacks from proposed items to existing features (e.g. seats)- refer to page 7 of policy for setback requirements.
 - Show 0.5 metre setback from adjoining businesses.
- (D) Kerbside zone**
 - Show width of kerbside zone. A minimum of 0.4 metres is required from the kerb, sometimes more depending on the on-street parking restrictions (refer to page 6 of policy).
- (E) On-street details**
 - Show street name.
 - Show the on-street car parking in front of your trading area.