


SECTION A-A


SCALE 1:20

L(mm)	0	0.1	0.2	0.3	0.4	0.5	0.6	0.7	0.8	0.9	1.0	1.1	1.2	1.3	1.4	1.5	1.6	1.7	1.8
H(mm)	100	100	99	97	95	93	90	86	81	76	71	65	58	51	43	34	25	16	5

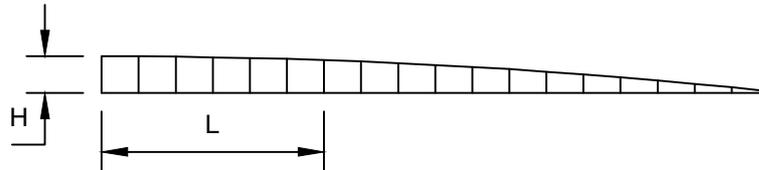


SECTION B-B

SCALE 1:20

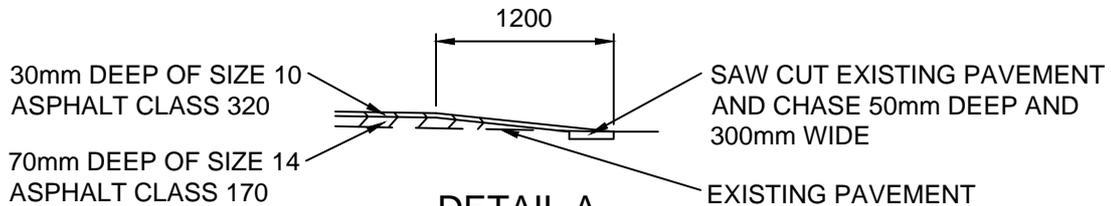

DETAIL A

SCALE 1:50

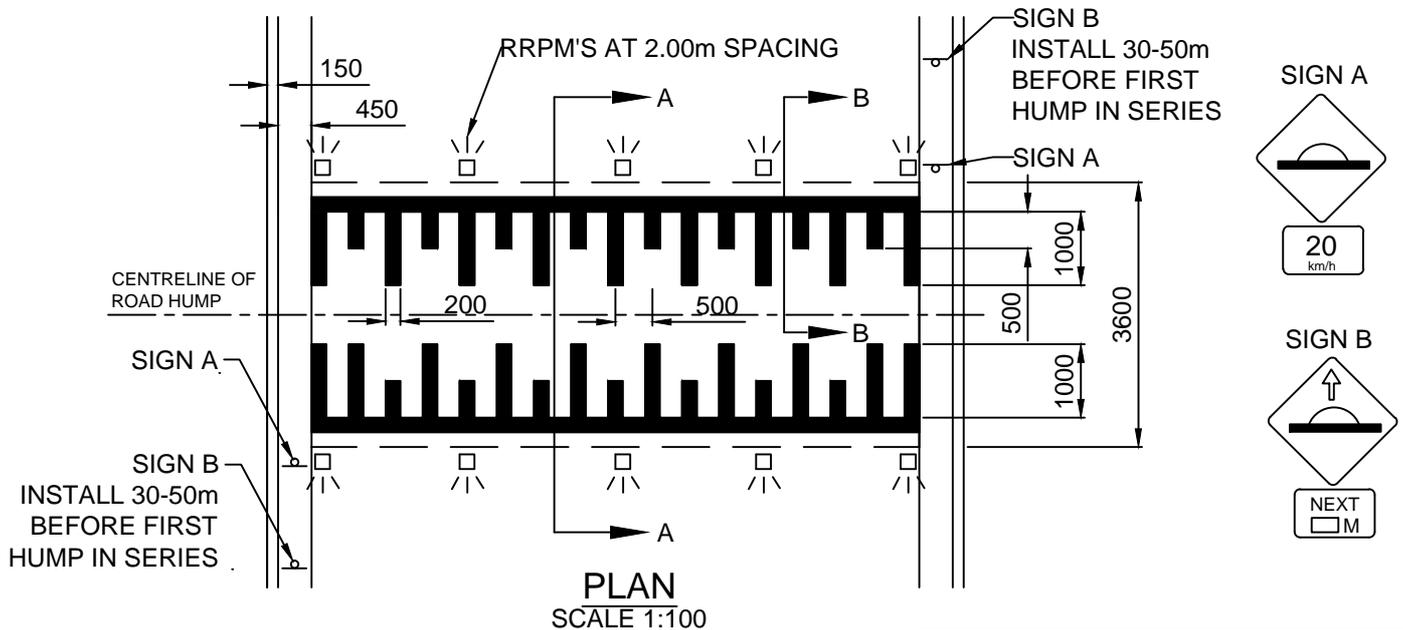

PLAN
SCALE 1:100

GENERAL NOTES

1. ASPHALT HUMPS TO BE CONSTRUCTED IN TWO LAYERS AS SHOWN IN DETAIL A.
2. A SAWCUT CHASE IS REQUIRED AT THE APPROACH & DEPARTURE SIDE OF THE HUMPS (MINIMUM OF 50mm DEEP BY 300mm WIDE).
3. LINEMARKING TO BE ADVISED BY TRAFFIC ENGINEER.
4. WARNING SIGN INSTALLATION TO BE ADVISED BY TRAFFIC ENGINEER.

Yarra Standard: YSD701
Drawing Title:

WATT'S PROFILE SPEED HUMPS

Scale at A4 SCALE AS SHOWN

REV	DATE	DRAWN BY
A	28/11/07	HL
B	17/01/12	DKC

