



Plan
Scale 1:50

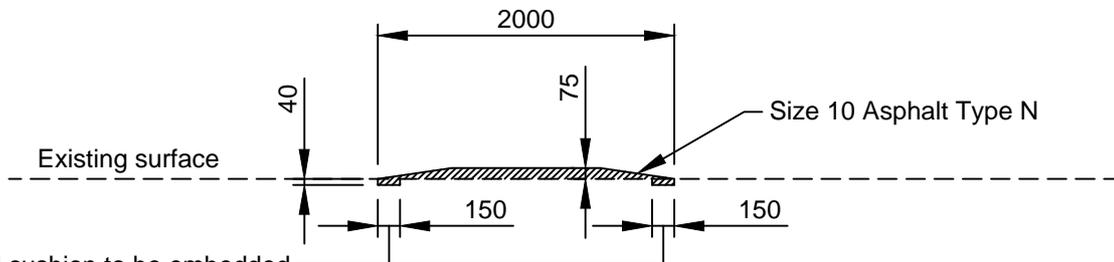

Section A-A
Scale 1:50

Speed cushion to be embedded into existing pavement by 40mm sawcut around outer periphery of cushion followed by 150mm wide profiled chase

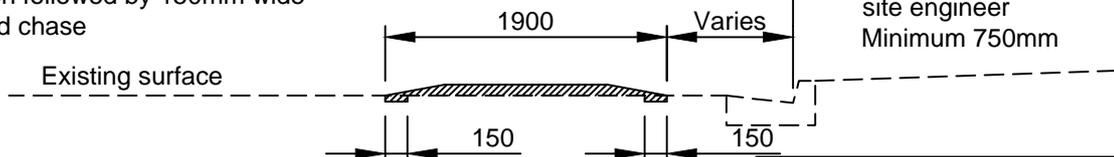

Section B-B
Scale 1:50

Yarra Standard: YSD703
Drawing Title:
ASPHALT SPEED CUSHION
CONSTRUCTION DETAILS

Notes:

- Speed cushions are to be located within 5m of an existing street light or a new street light must be installed within 5m of speed cushion.
- If carriageway width is greater than 6m, consideration should be given to installation of a full width speed hump.

Scale 1:50 @ A4

REV	DATE	DRAWN BY
A	22/08/11	DKC

