




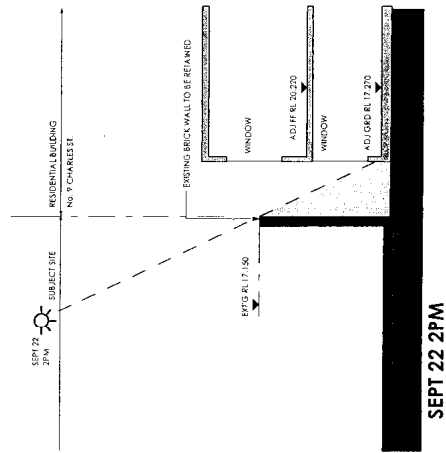


# ATTACHMENT 13

## SECTION E-E EXISTING SHADOWS

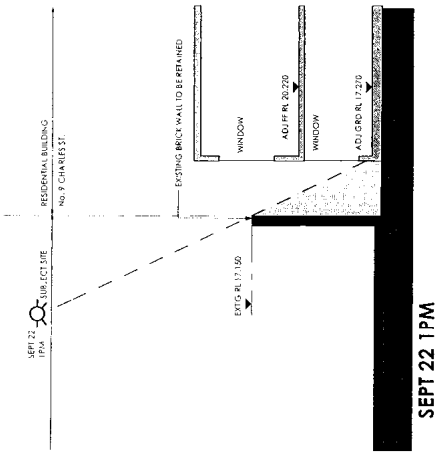

## SECTION E-E PROPOSED SHADOWS

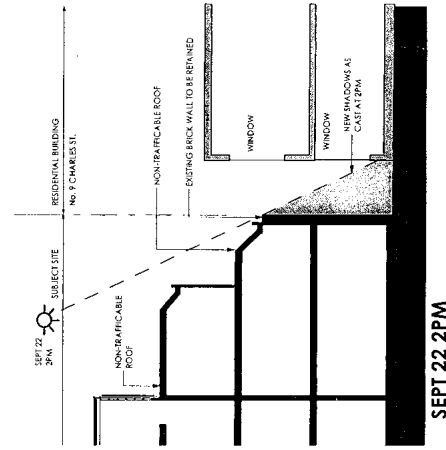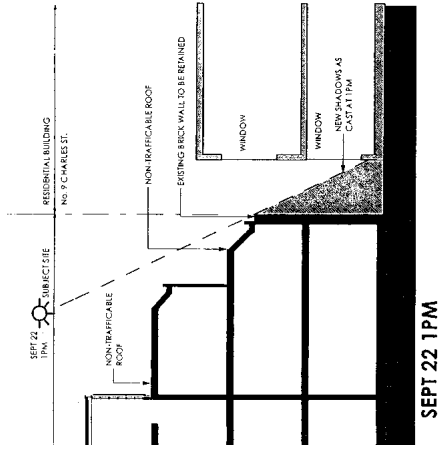












# ATTACHMENT 15

## SECTION F-F EXISTING SHADOWS

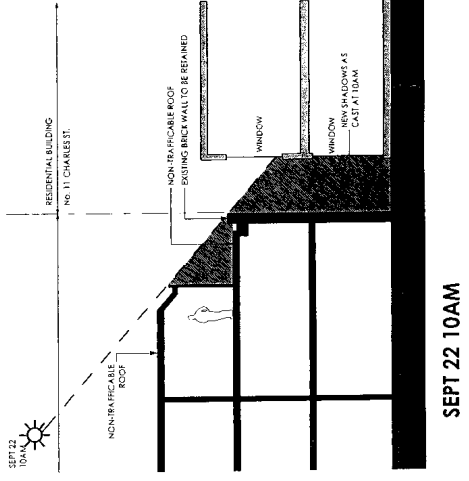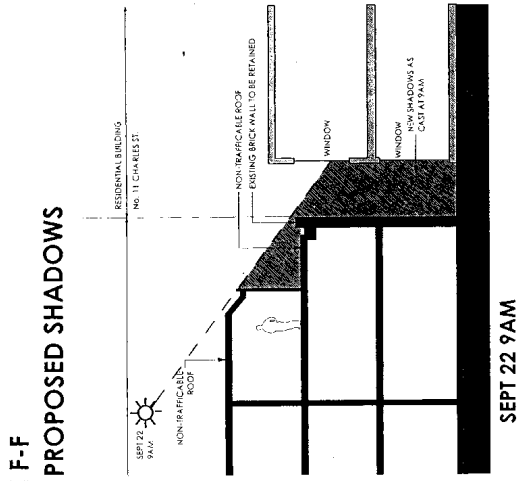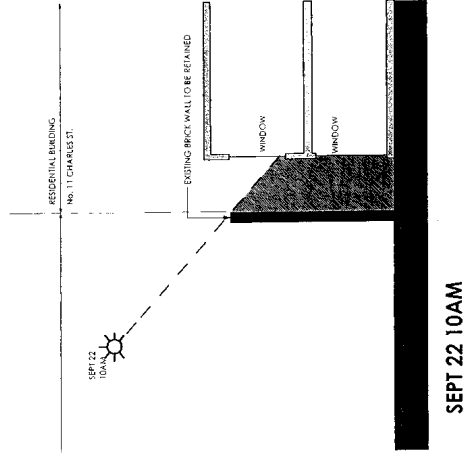
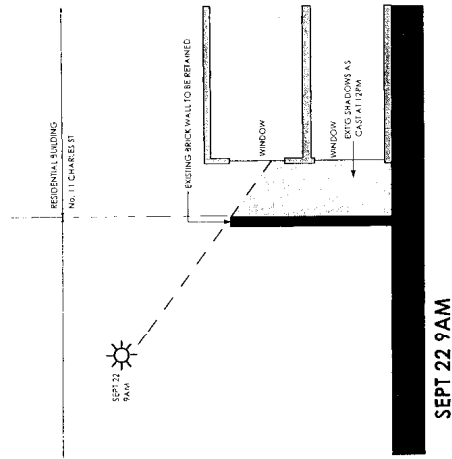





PROPOSED  
 TOWNHOUSE DEVELOPMENT  
 13 CHARLES STREET  
 DRAWING NO.  
 SECTIONAL SHADOW DIAGRAMS  
 SEPT 22 9:00AM  
 DATE  
 SCALE  
 DRAWN BY  
 CHECKED BY  
 APPROVED BY  
 PROJECT NO.

# ATTACHMENT 16

## SECTION F-F EXISTING SHADOWS

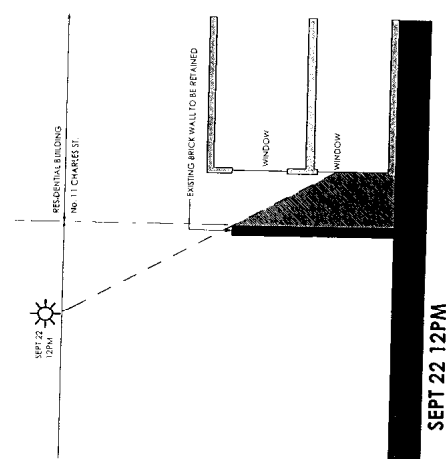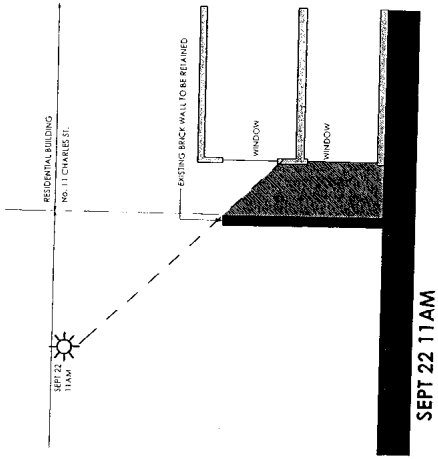

## SECTION F-F PROPOSED SHADOWS

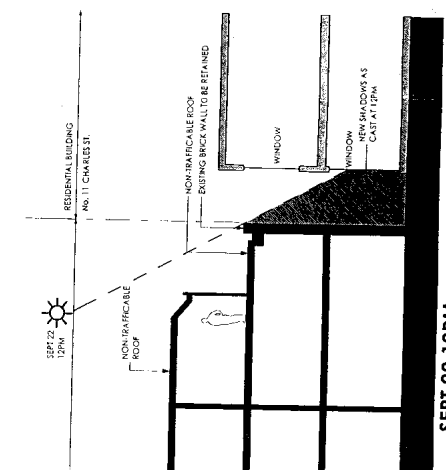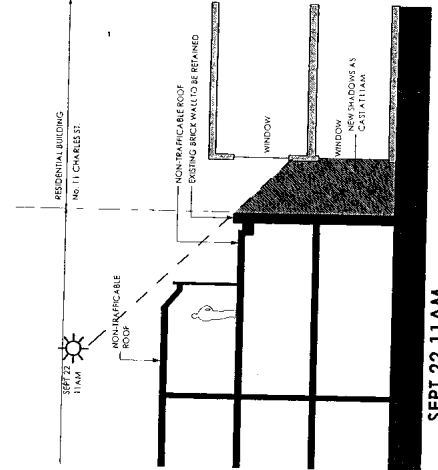










# ATTACHMENT 19

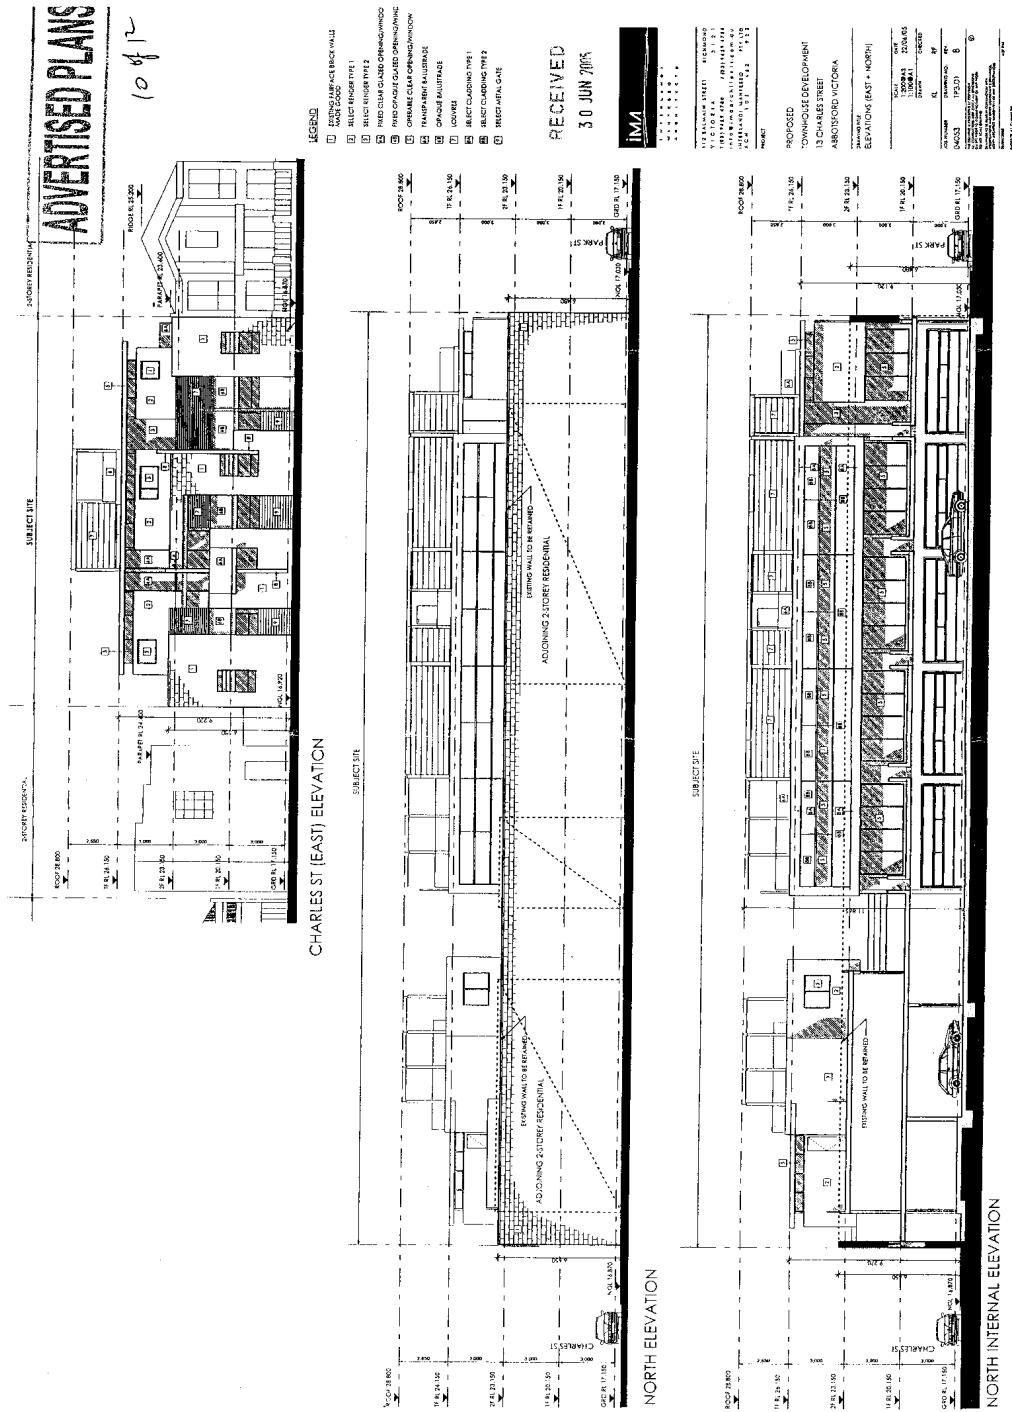

# ATTACHMENT 20

**ADVERTISED PLANS**

11 of 12

**LEGEND**


**RECEIVED**  
30 JUN 2005

**IMA**


**PROJECT**  
 TOWNHOMES DEVELOPMENT  
 13 CHARLES STREET  











**PARK ST (WEST) ELEVATION**

**SOUTH ELEVATION**

**SOUTH INTERNAL ELEVATION**

