

TITLE PLAN	EDITION 1	TP 95432IU
-------------------	-----------	------------

LOCATION OF LAND


PARISH: JIKA JIKA
TOWNSHIP: _____
SECTION: 18
CROWN PORTION: _____
CROWN ALLOTMENT: 6 (PART)

LAST PLAN REFERENCE:
TITLE REFERENCE: VOL. 2378 FOL. 507
DEPTH LIMITATION: DOES NOT APPLY

WARNING:
THIS PLAN REPRESENTS AN EXPECTED DIVISION OF LAND.
ANY ONE LOT MAY NOT HAVE BEEN CREATED.
CHECK THE LOT/PLAN INDEX FOR CURRENT INFORMATION.

NOTATIONS

EASEMENT INFORMATION					THIS PLAN HAS BEEN PREPARED FOR LAND VICTORIA TITLE DIAGRAM PURPOSES
Easement Reference	Purpose/ Authority	Width (Metres)	Origin	Land Benefited/ In Favour Of	
E-1	AS PROVIDED FOR IN SECTION 207(C) OF THE L.G.A. 1989.	0.91	SECTION 207(C) OF THE L.G.A. 1989.	CITY WEST WATER	Date: Assistant Registrar of Titles

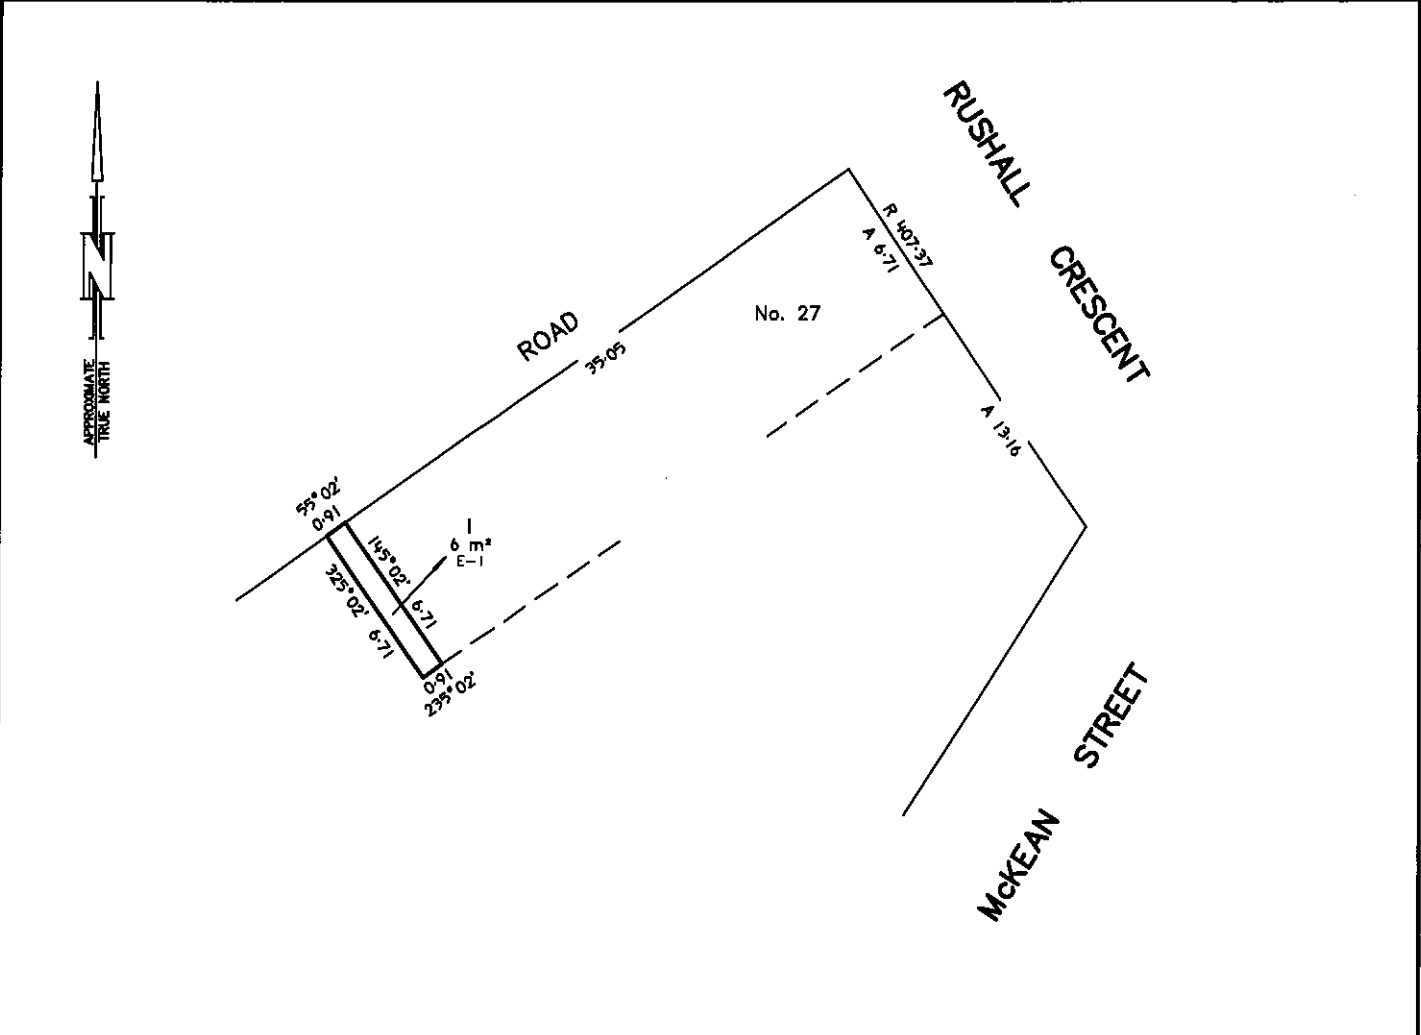

<p>SCALE LENGTHS ARE IN METRES</p> <p>KIRKPATRICK & WEBBER PTY. LTD. Land Surveyors and Planning Consultants ABN 84 962 510 405 15 Maroondah Hwy, Croydon Vic. 3136 Tel. (03) 9870 4422 Fax. (03) 9870 5267 E-mail. admin@kirkpatrickwebber.com.au</p>	SCALE 1:200	SHEET SIZE A3	FILE NO: LGD
SURVEYORS REF 9553A <small>VERSION 2 DATE 27/2/17</small>	DEALING CODE: LGA	SHEET 1 OF 1	