


# Site Detail

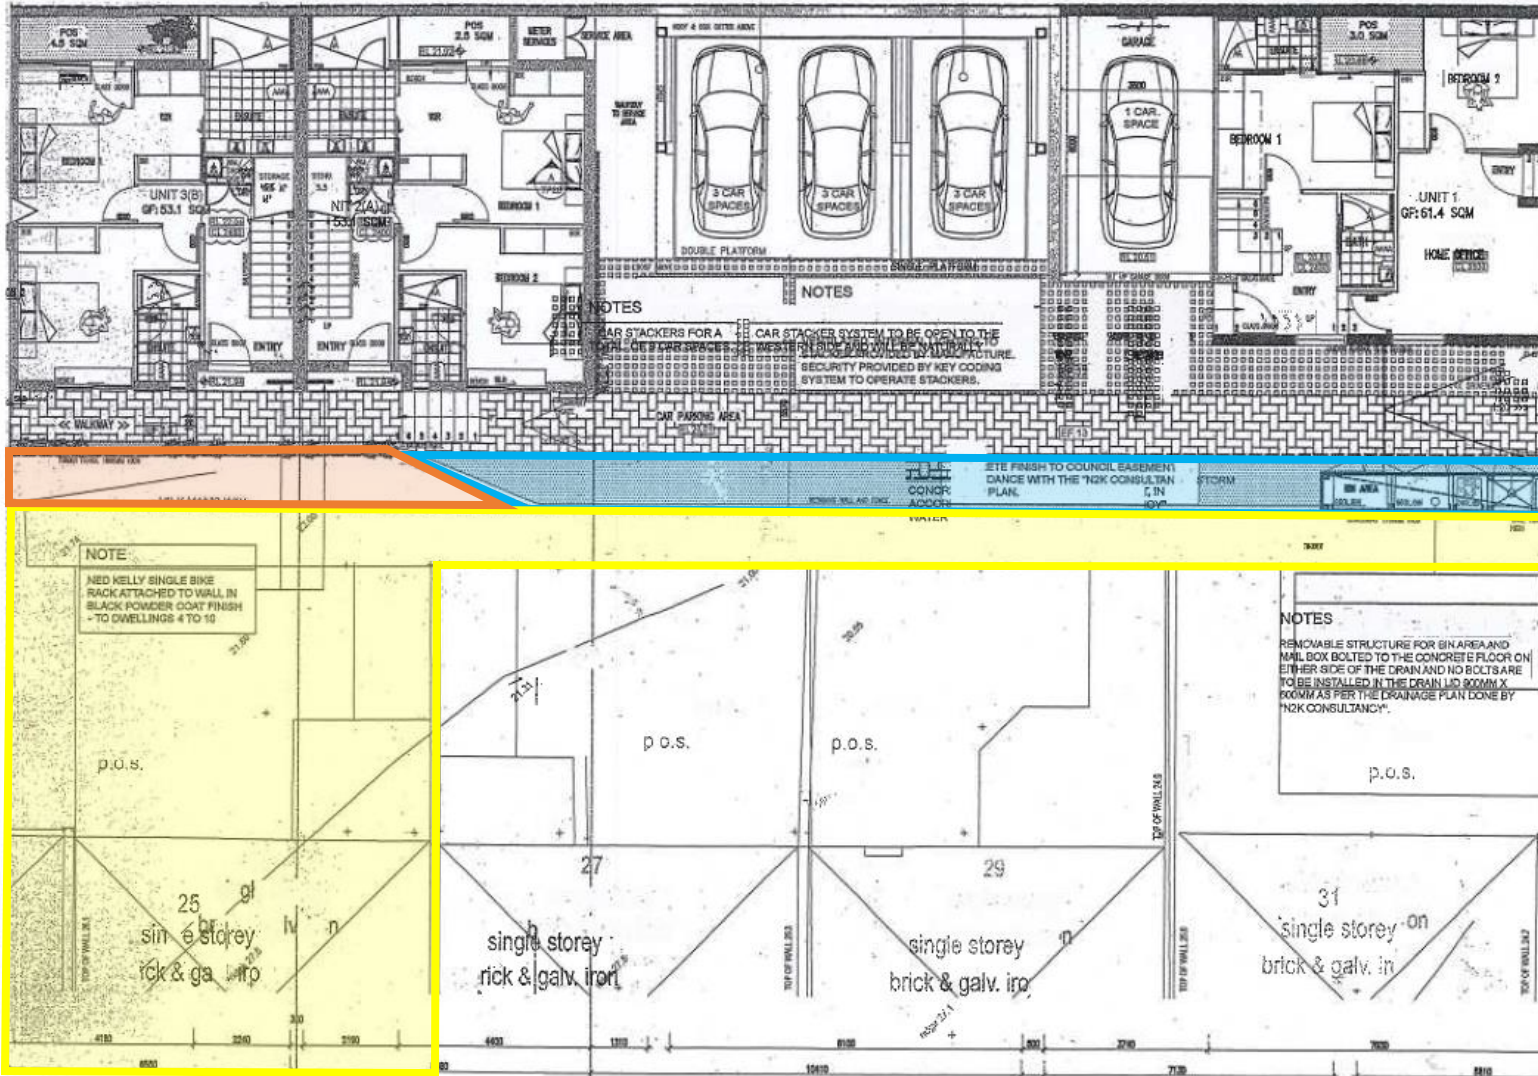

## Legend

- Licensed area
- 25 Union St
- Occupied area

Goodwood Street

Union Street