


TITLE PLAN		EDITION	TP
<p><b>LOCATION OF LAND</b></p> <p>PARISH: JIKA JIKA AT RICHMOND</p> <p>SECTION: -</p> <p>CROWN ALLOTMENT: -</p> <p>CROWN PORTION: 42 part</p> <p>TITLE REFERENCE: BOOK 227 No. 672 (PART)</p> <p>LAST PLAN REFERENCE: APPN 40012</p> <p>MGA 94 CO-ORDINATES: E 324 810 ZONE: 55 (approx. centre of land in plan) N 5 813 010</p> <p>DEPTH LIMITATION DOES NOT APPLY</p>		<p><b>NOTATIONS</b></p> <p>THIS PLAN HAS BEEN PREPARED BY VERIS FOR LAND VICTORIA FOR TITLE DIAGRAM PURPOSES.</p>	

EASEMENT INFORMATION				
SUBJECT LAND	PURPOSE	WIDTH (metres)	ORIGIN	LAND BENEFITED/IN FAVOUR OF
E-1	AS PROVIDED FOR IN SEC 207C LGA 1989	SEE DIAG	SEC 207C LGA 1989	CITY WEST WATER CORPORATION

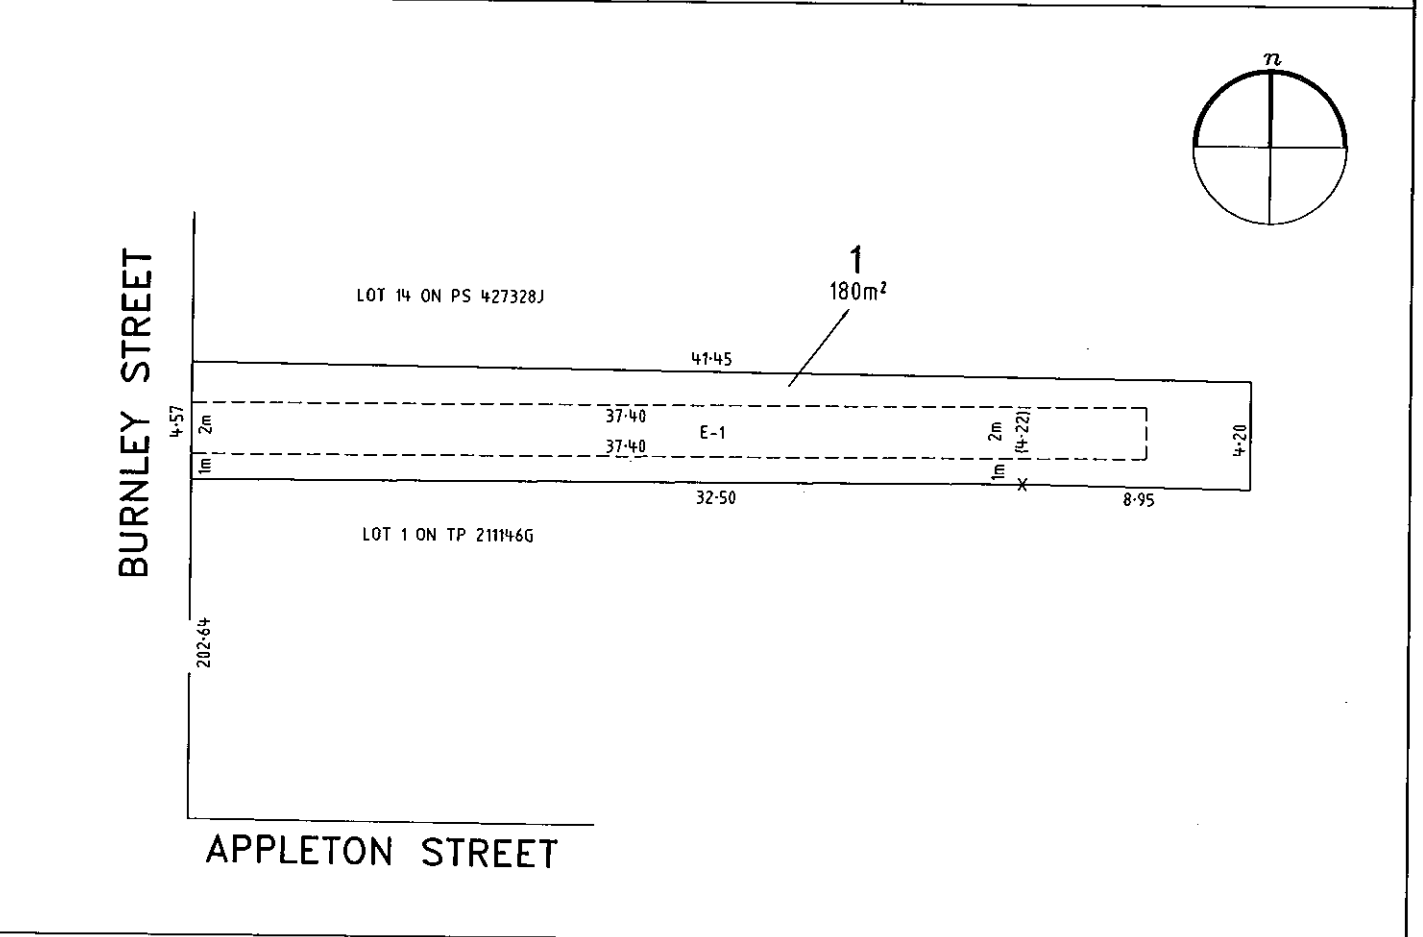

DATE 11/12/19	REFERENCE 32197003	LICENSED SURVEYOR ANDREI FIJAN	ORIGINAL SHEET SIZE A3
VERSION B	DRAWING 3219700AB	CERTIFICATION BY SURVEYOR	SHEET 1 OF 1 SHEETS
SCALE 1:200	2 0 4 8 LENGTHS ARE IN METRES		
<p>Level 3, 1 Southbank Boulevard Southbank, Victoria 3006 03) 7019 8400 www.veris.com.au</p> <p>DEVELOP WITH CONFIDENCE™ <i>Bosco Jonson</i></p>			