


TITLE PLAN		EDITION	TP
LOCATION OF LAND PARISH: JIKA JIKA AT RICHMOND SECTION: - CROWN ALLOTMENT: - CROWN PORTION: 42 part TITLE REFERENCE: BOOK 227 No. 672 (PART) LAST PLAN REFERENCE: APPN 40012 MGA 94 CO-ORDINATES: E 324 810 ZONE: 55 (approx. centre of land in plan) N 5 813 010 DEPTH LIMITATION DOES NOT APPLY		NOTATIONS THIS PLAN HAS BEEN PREPARED BY VERIS FOR LAND VICTORIA FOR TITLE DIAGRAM PURPOSES.	

EASEMENT INFORMATION				
SUBJECT LAND	PURPOSE	WIDTH (metres)	ORIGIN	LAND BENEFITED/IN FAVOUR OF
E-1	AS PROVIDED FOR IN SEC 207C LGA 1989	SEE DIAG	SEC 207C LGA 1989	CITY WEST WATER CORPORATION

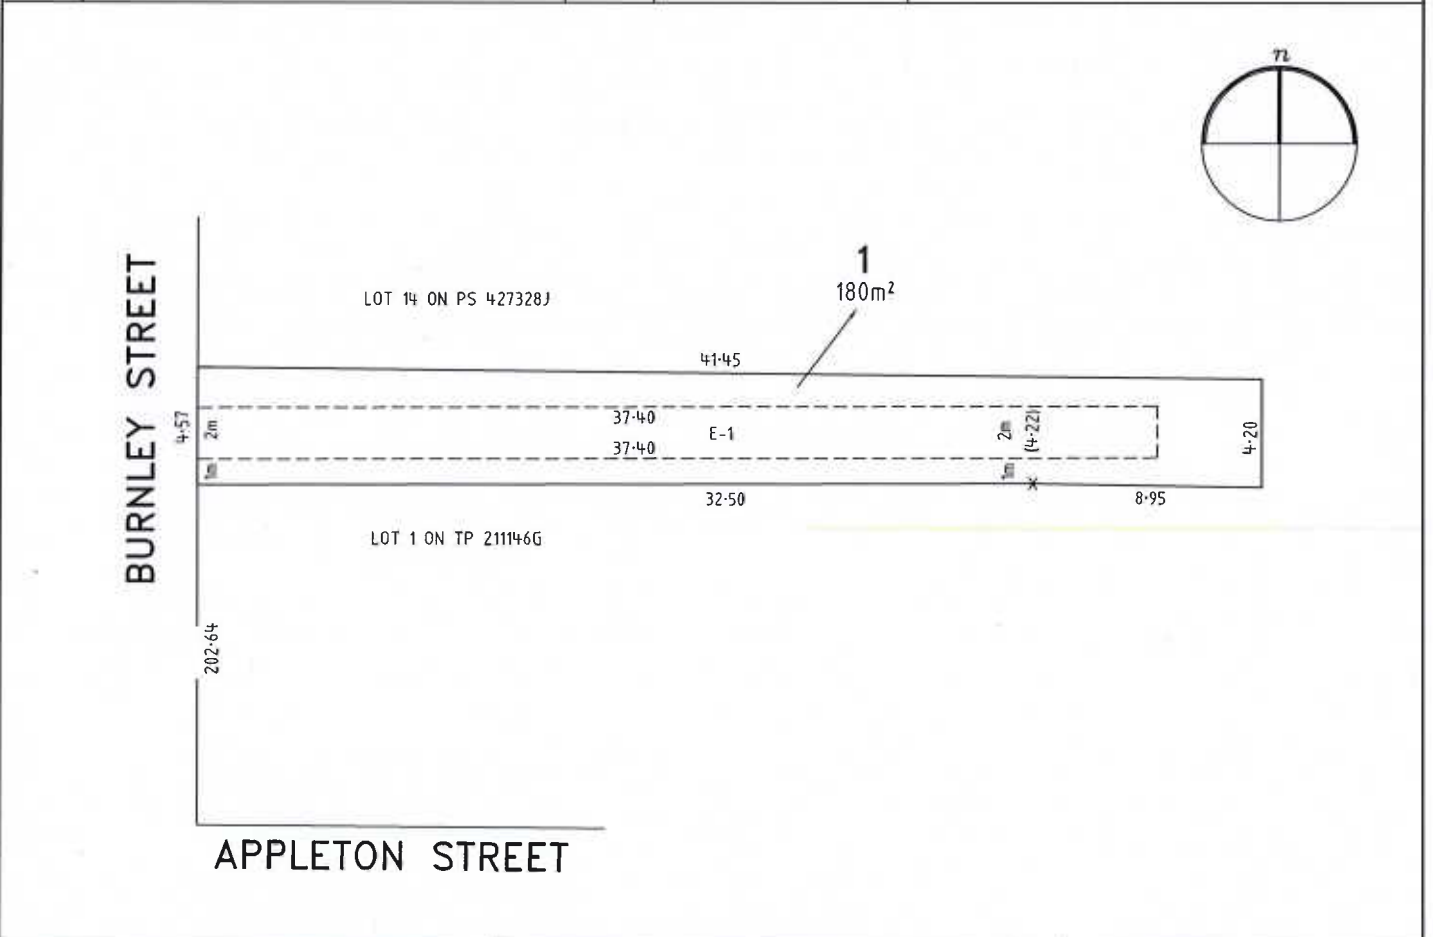

DATE 11/12/19	REFERENCE 32197003	LICENSED SURVEYOR ANDREI FIJAN	ORIGINAL SHEET SIZE A3
VERSION B	DRAWING 3219700AB	CERTIFICATION BY SURVEYOR	SHEET 1 OF 1 SHEETS
SCALE 1:200	 LENGTHS ARE IN METRES		
Level 3, 1 Southbank Boulevard Southbank, Victoria 3006 (03) 7019 8400 www.veris.com.au			
DEVELOP WITH CONFIDENCE™ <i>Bosco Janson</i>			