


TITLE PLAN	EDITION	TP
Location of Land Parish: JIKA JIKA AT RICHMOND Section: - Crown Allotment: - Crown Portion: 42 PART Last Plan Reference: LOT R2 ON LP 13552 Title Reference: MGA 94 Co-ordinates E 324 900 Zone: 55 (of approx. centre of land in plan) N 5 812 950 Depth Limitation: DOES NOT APPLY		Notations

Easement Information					THIS PLAN HAS BEEN PREPARED BY BOSCO JONSON PTY LTD FOR LAND VICTORIA FOR TITLE DIAGRAM PURPOSES.
Easement References	Purpose/Authority	Width (Metres)	Origin	Land benefited/in favour of	
					CHECKED BY..... DATE: / / ASSISTANT REGISTRAR OF TITLES

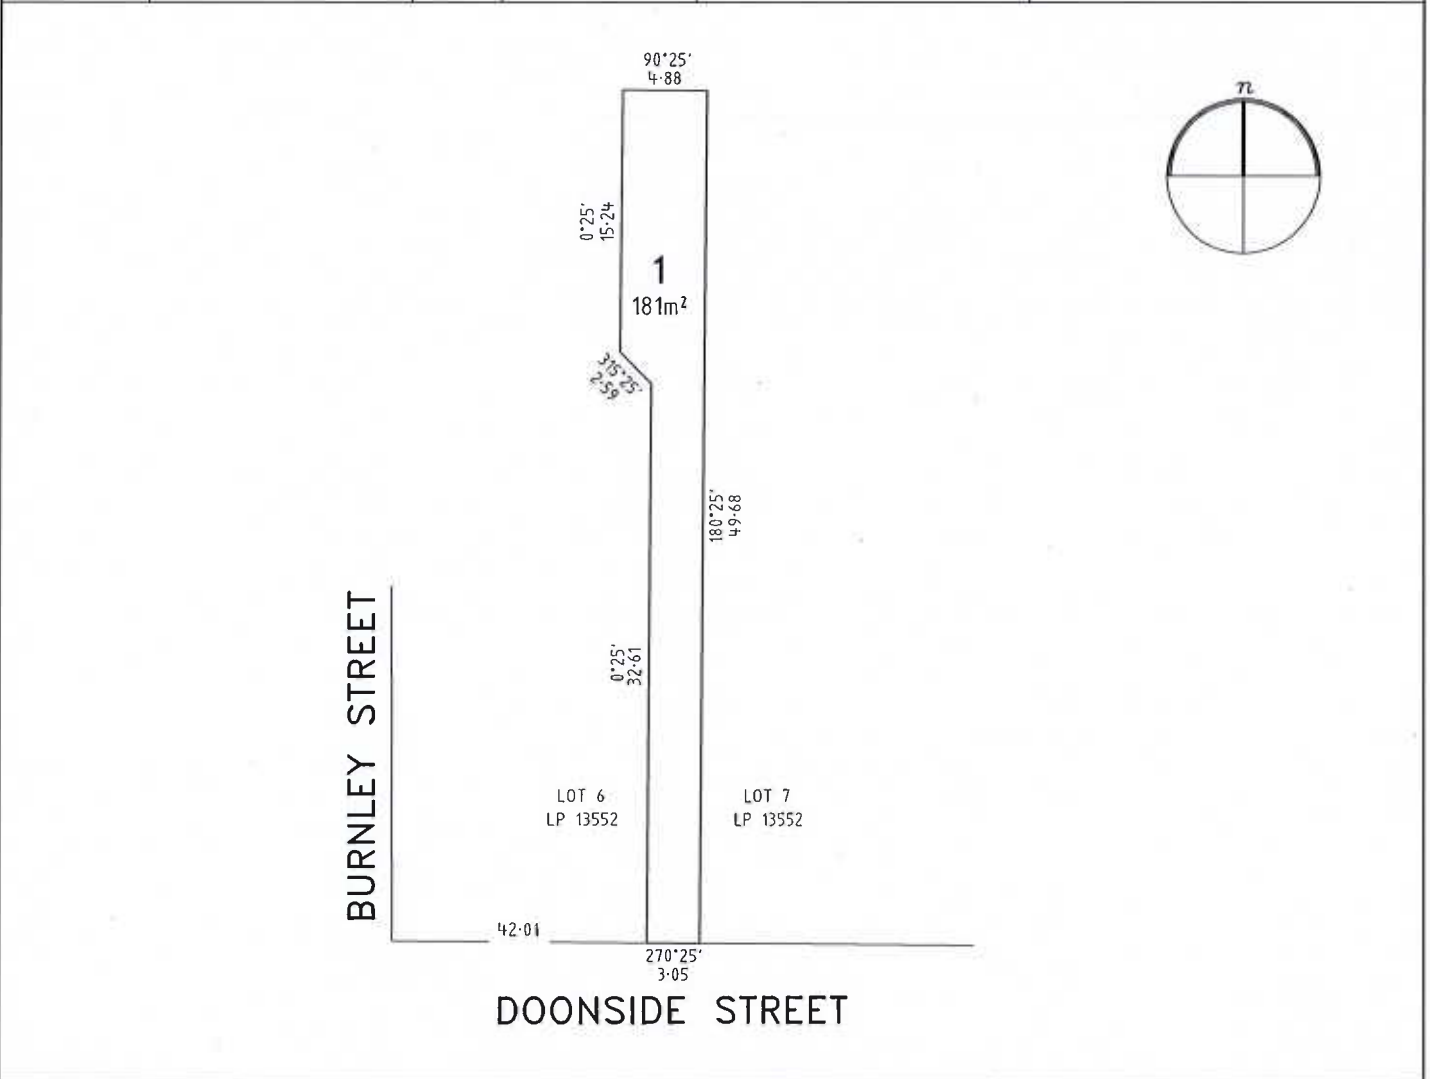

I, ANDREI FIJAN of 16 Eastern Road South Melbourne, certify that this plan correctly represents the information obtained by me from the sources indicated on this plan. LICENSED SURVEYOR, DIGITALLY SIGNED DATE	SURVEYORS REF. DATE 27/11/17 DWG 3219700CA REF 32197003	SCALE LENGTHS ARE IN METRES	SHEET 1 OF 1	SHEET SIZE A3
		SCALE 1:300		