


Attachment 1 - PLN19/0568 - 60 Cremorne Street Cremorne - Visibility Section - West

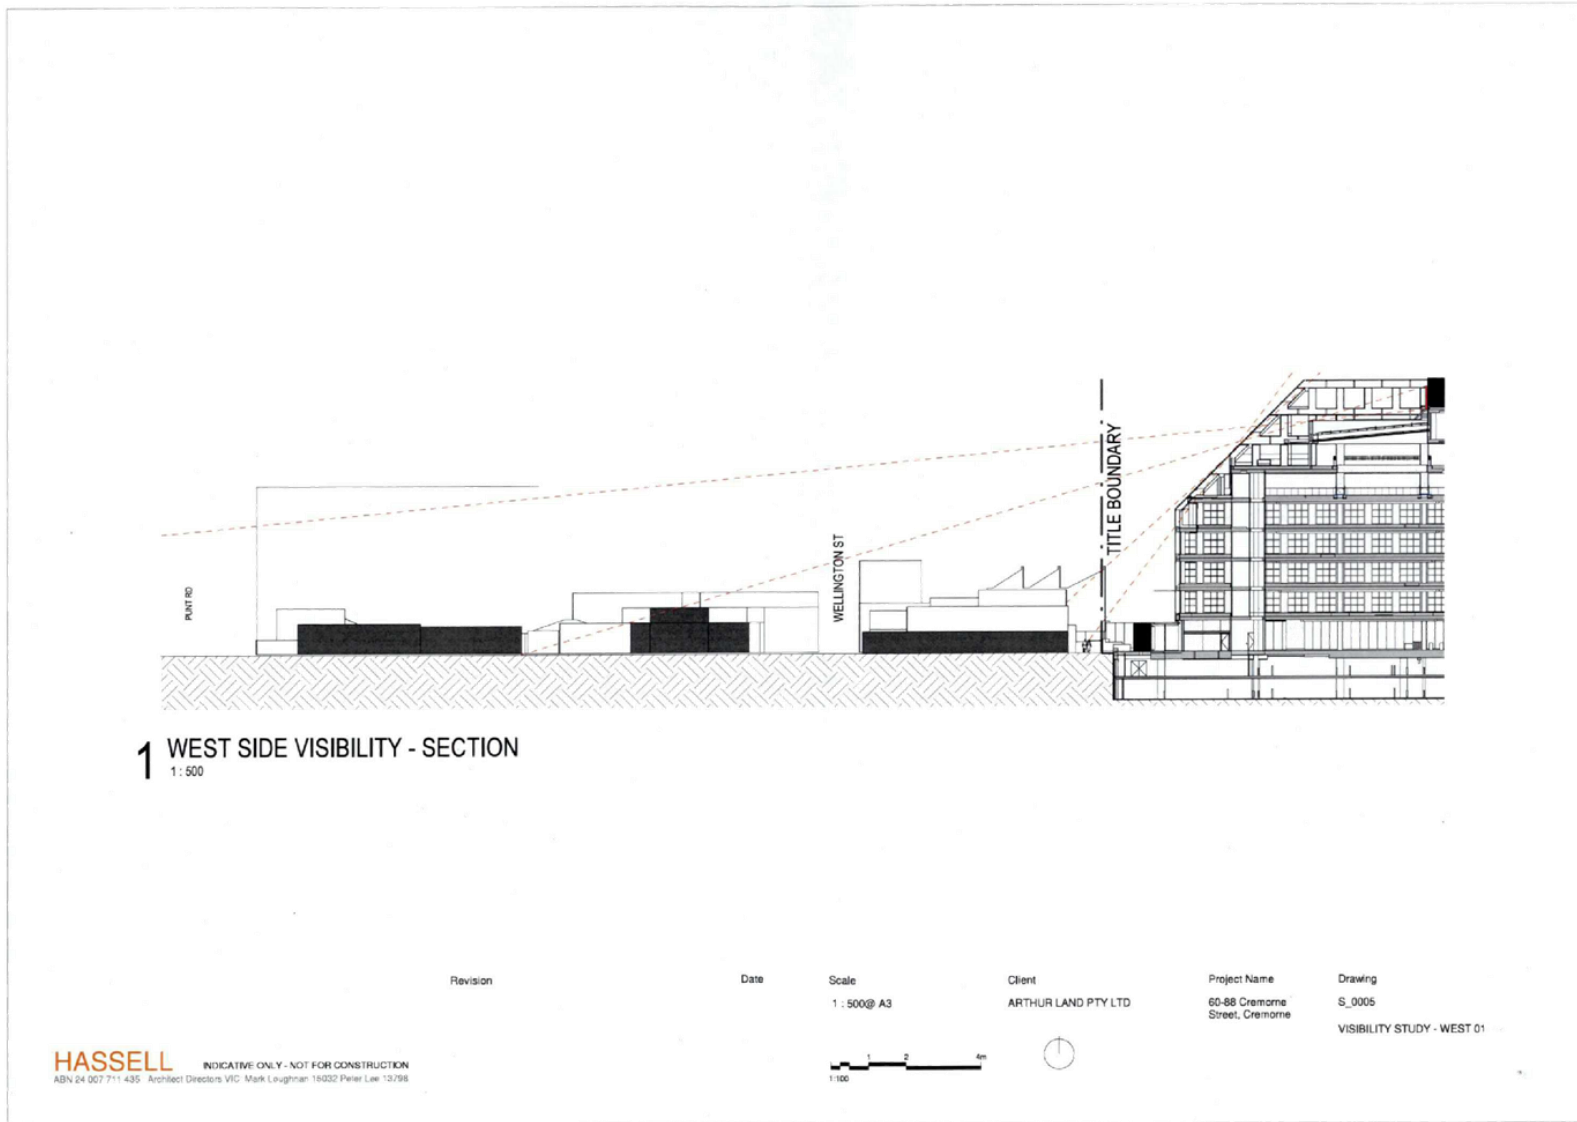

**Attachment 2 - PLN19/0568 - 60 Cremorne Street Cremorne - Advertised Plans**

diadem


60-88 Cremorne St  
Seek Signage Proposal

Planning Permit Application


August 2019




Attachment 2 - PLN19/0568 - 60 Cremorne Street Cremorne - Advertised Plans

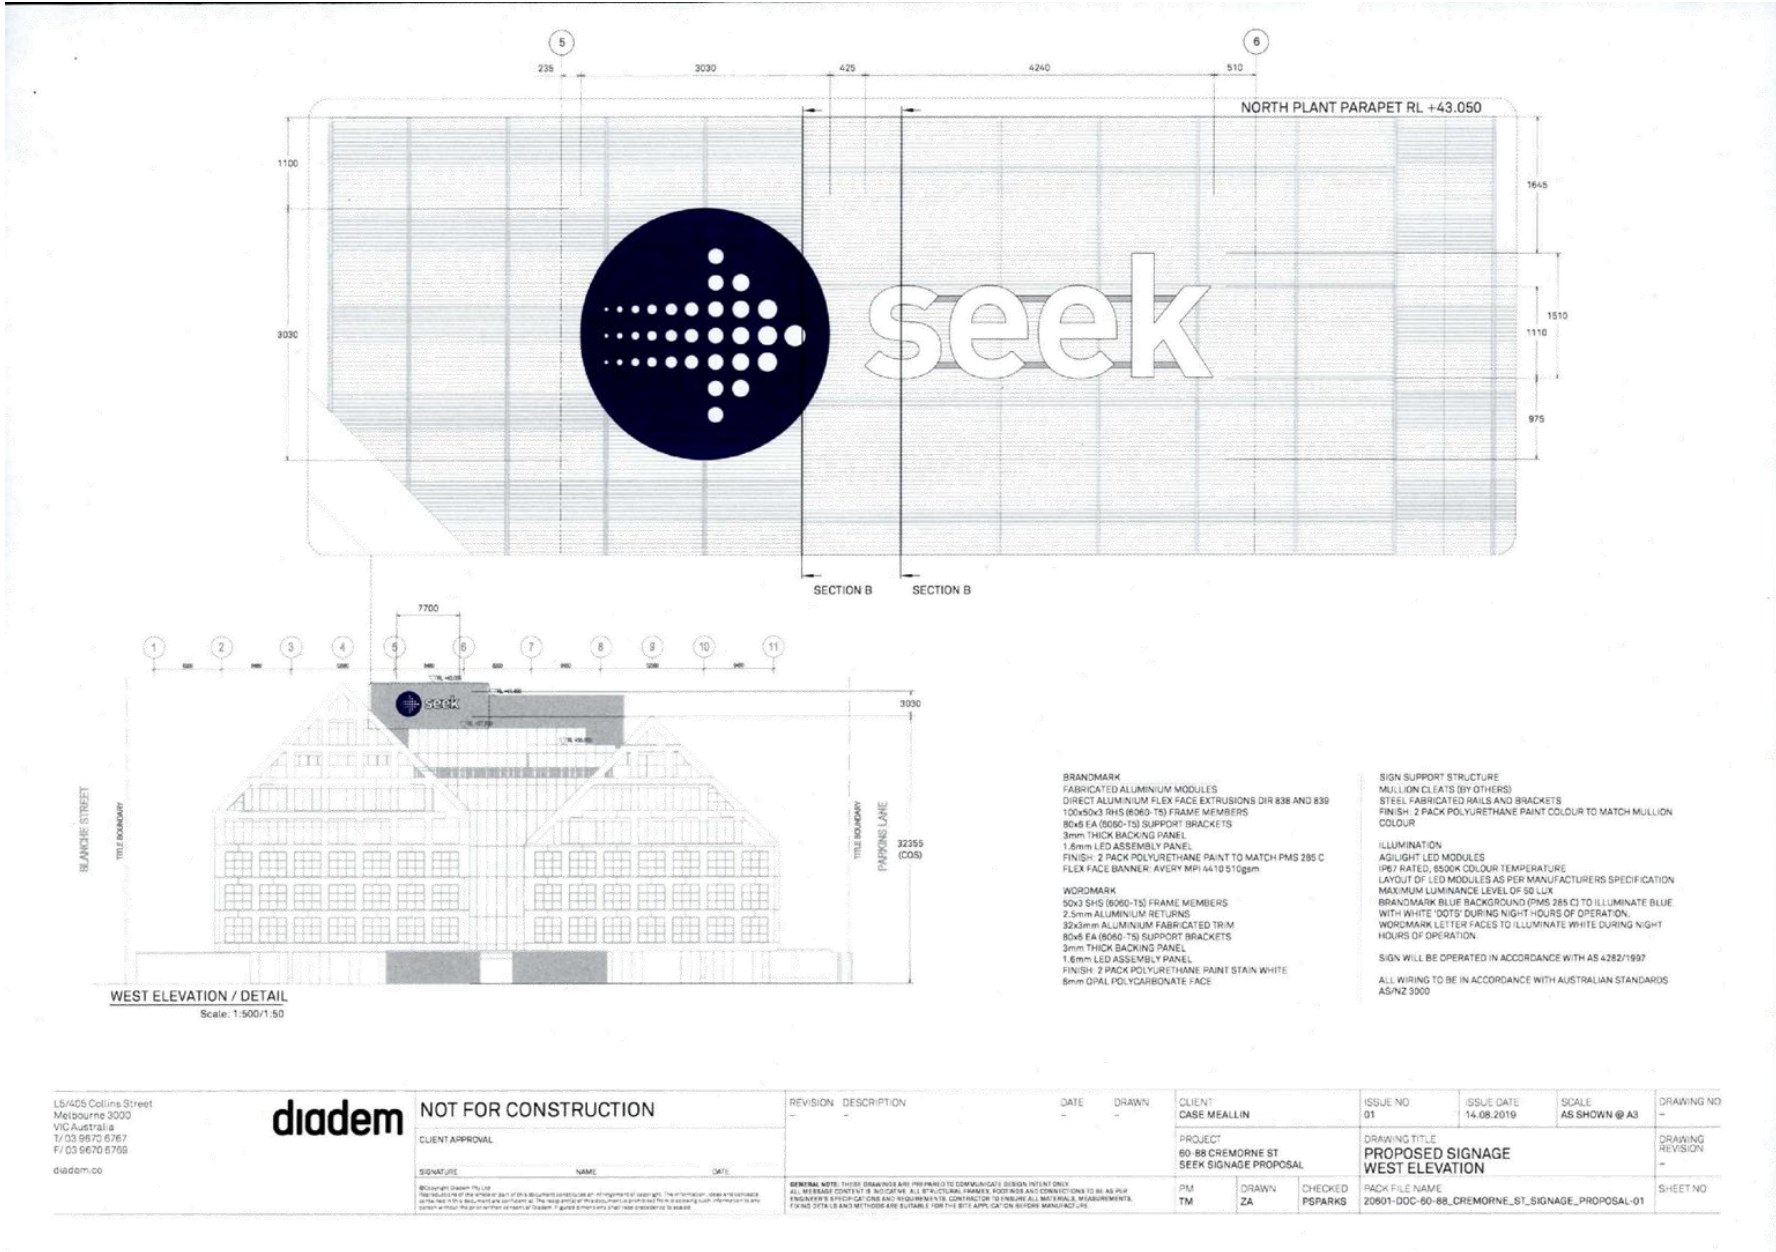

Attachment 2 - PLN19/0568 - 60 Cremorne Street Cremorne - Advertised Plans

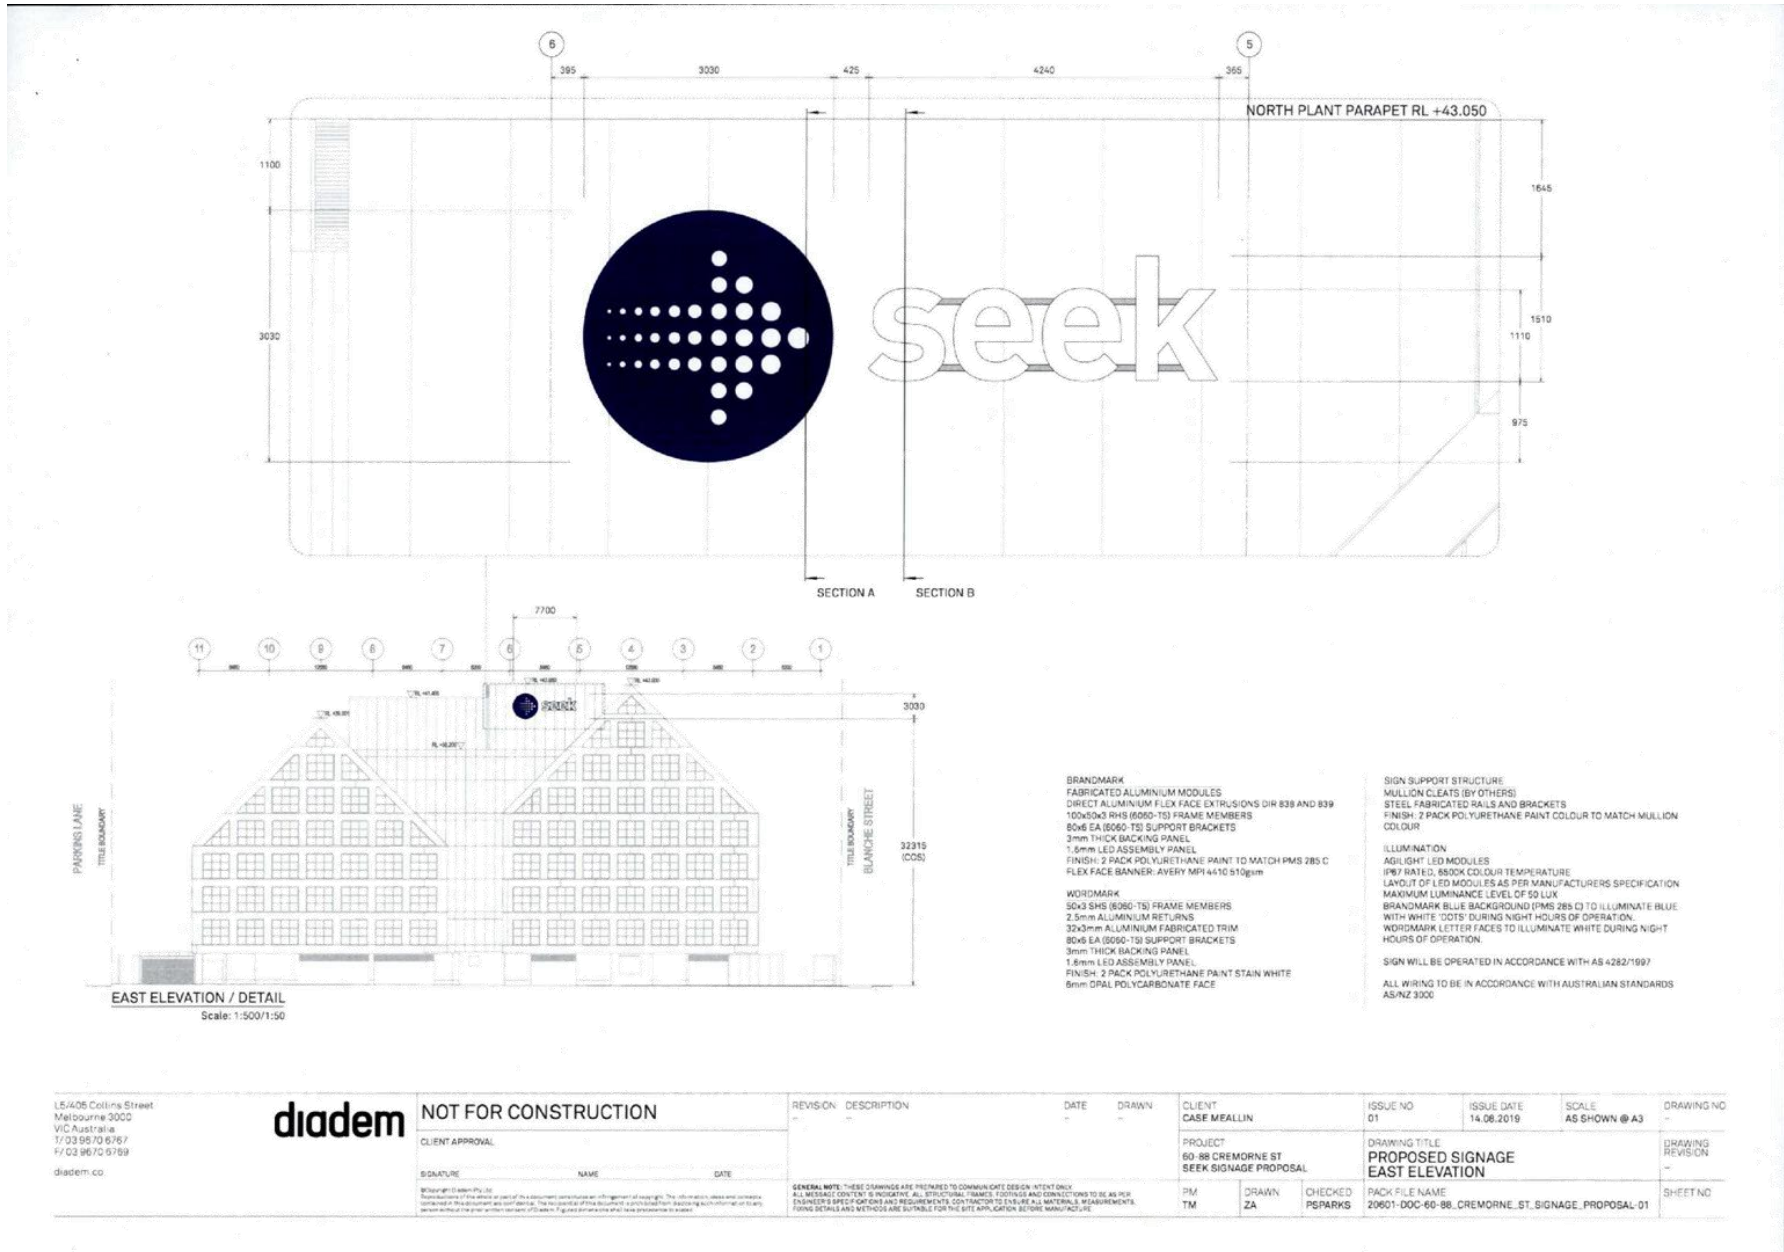

Attachment 2 - PLN19/0568 - 60 Cremorne Street Cremorne - Advertised Plans

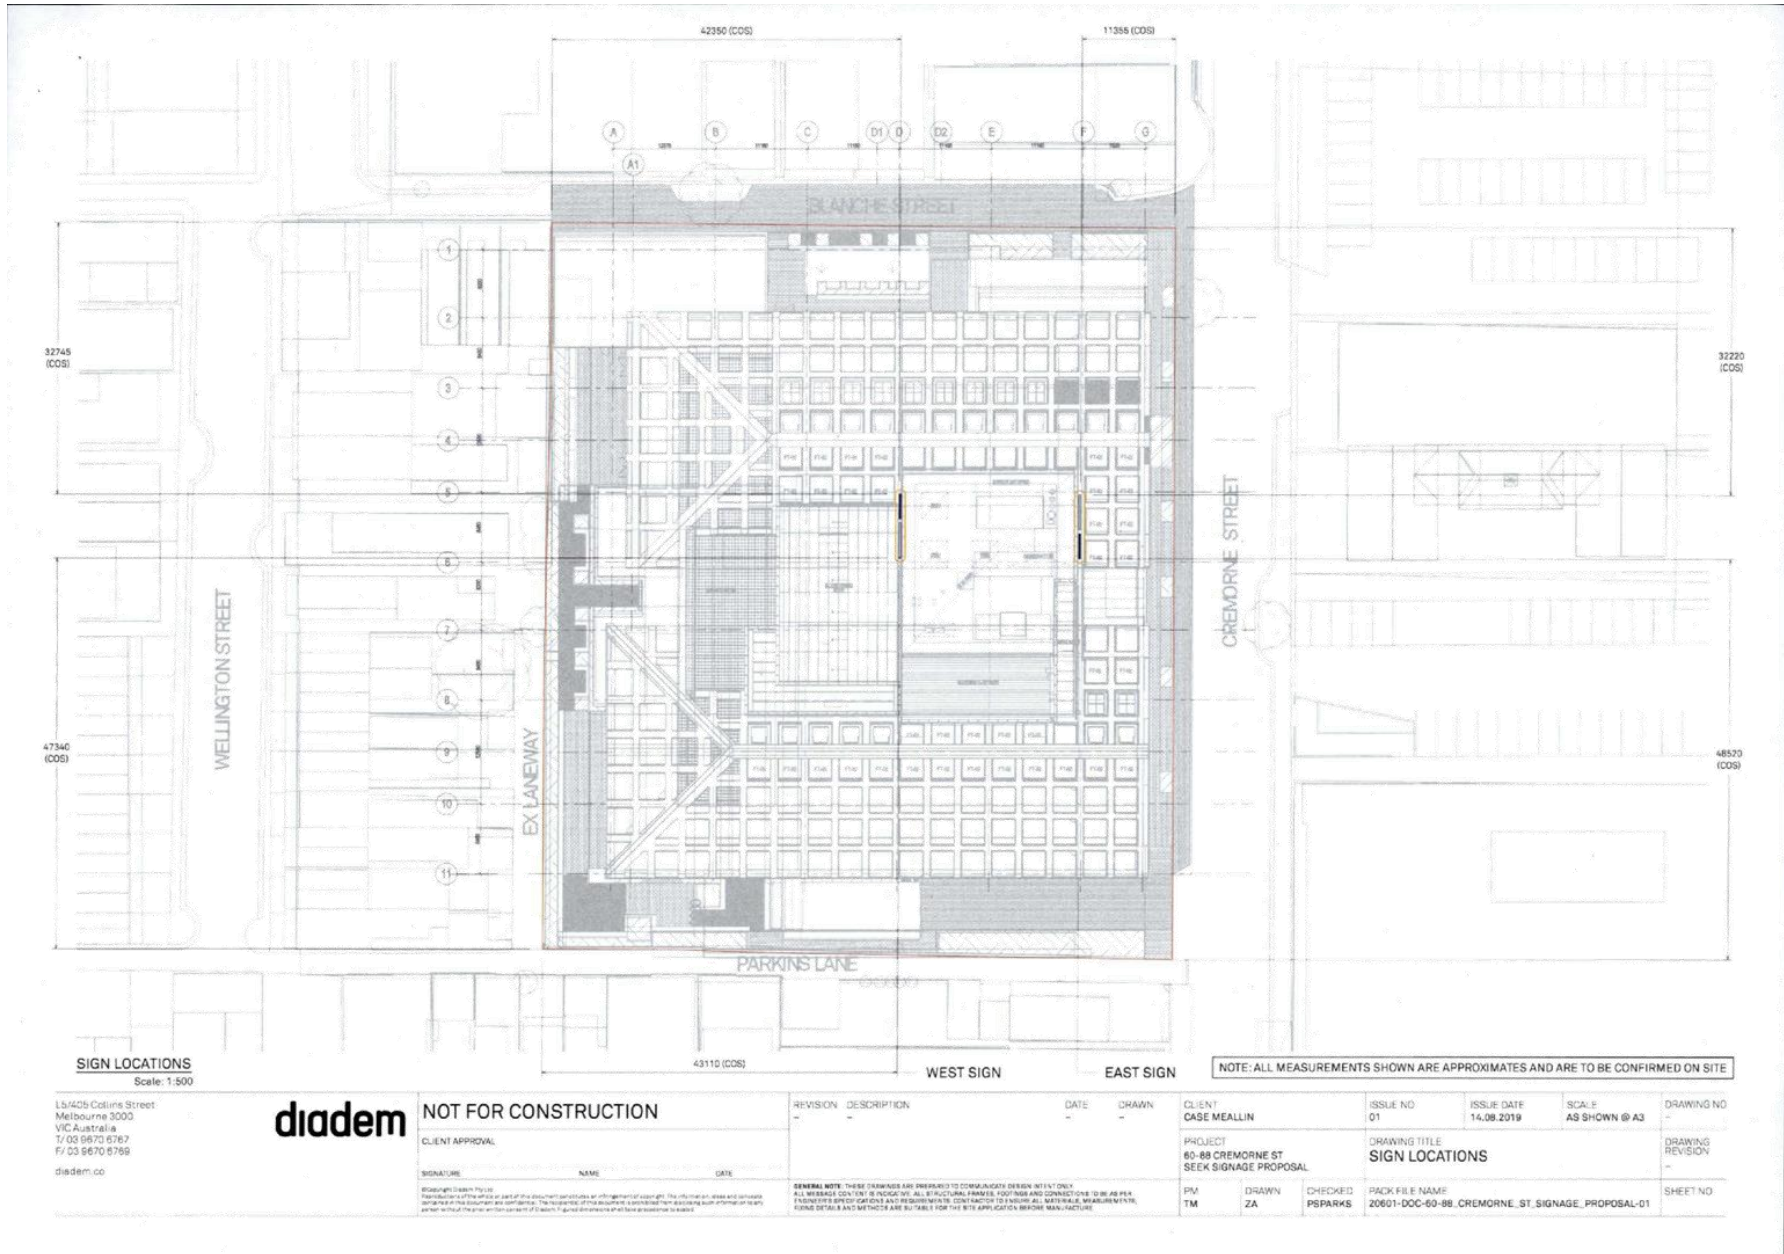

**SIGN LOCATIONS**  
Scale: 1:500

L5/405 Collins Street  
Melbourne 3000  
VIC Australia  
T/ 03 9670 6787  
F/ 03 9670 6769  
diadem.co

**diadem**

**NOT FOR CONSTRUCTION**

CLIENT APPROVAL:  
SIGNATURE: \_\_\_\_\_ NAME: \_\_\_\_\_ DATE: \_\_\_\_\_

Diadem Group Pty Ltd  
Represents all the services as part of the document and takes no responsibility for the accuracy or completeness of the information contained herein. The information is provided for informational purposes only and should not be used for any other purpose without the prior consent of Diadem Pty Ltd. Dimensions shown shall have precedence to scales.

REVISION DESCRIPTION DATE DRAWN  
- - - - -

GENERAL NOTE: THESE DRAWINGS ARE PREPARED TO COMMUNICATE DESIGN INTENT ONLY. ALL MESSAGE CONTENT IS INDICATED BY ALL STRUCTURAL FRAMES, FOOTING AND CONNECTIONS TO BE AS PER PER SPECIFICATIONS AND REQUIREMENTS CONTRACTOR TO KNOW ALL MATERIALS, MANUFACTURE, FORMS DETAILS AND METHODS ARE SUITABLE FOR THE SITE APPLICATIONS BROAD MANUFACTURE.

NOTE: ALL MEASUREMENTS SHOWN ARE APPROXIMATES AND ARE TO BE CONFIRMED ON SITE

CLIENT CASE MALLIN	ISSUE NO 01	ISSUE DATE 14.08.2019	SCALE AS SHOWN @ A3	DRAWING NO -
PROJECT 60-88 CREMORNE ST SEEK SIGNAGE PROPOSAL	DRAWING TITLE SIGN LOCATIONS		DRAWING REVISION -	
PM TM	DRAWN ZA	CHECKED PSPARKS	PACK FILE NAME 20601-DOC-60-88_CREMORNE_ST_SIGNAGE_PROPOSAL-01	SHEET NO -

Attachment 2 - PLN19/0568 - 60 Cremorne Street Cremorne - Advertised Plans



WEST SIGN


EAST SIGN

NOTE: BUILDING PLAN SHOWN ON SITE MAP IS INDICATIVE AND NOT TO SCALE


60-88 CREMORNE ST  
CREMORNE VIC 3121

L5/405 Collins Street Melbourne 3000 VIC Australia T/03 9870 6757 F/03 9870 6789 diadem.cc	<b>diadem</b>	NOT FOR CONSTRUCTION	REVISION DESCRIPTION DATE DRAWN	CLIENT CASE MEALLIN	ISSUE NO 01	ISSUE DATE 14.08.2019	SCALE AS SHOWN @ A3	DRAWING NO --
		CLIENT APPROVAL SIGNATURE NAME DATE	PROJECT 60-88 CREMORNE ST SEEK SIGNAGE PROPOSAL	DRAWING TITLE PROPOSED SIGNAGE MACRO CONTEXT	DRAWING REVISION --	CHECKED PMPARKS	PACK FILE NAME 20601_DDC-60-88_CREMORNE_ST_SIGNAGE_PROPOSAL-01	SHEET NO --
<small>                     © Crown Copyright 2019. All rights reserved. This document is the property of Diadem. No part of this document may be reproduced, stored in a retrieval system, or transmitted in any form or by any means, electronic, mechanical, photocopying, recording, or by any information storage and retrieval system, without the prior written permission of Diadem.                 </small>		<small>                     GENERAL NOTE: THESE DRAWINGS ARE PREPARED TO COMMUNICATE GENERAL INTENT ONLY. ALL MEASUREMENTS ARE IN METERS. ALL DIMENSIONS, FINISHES, HEIGHTS AND CONNECTIONS TO BE AS PER DRAWING SPECIFICATIONS AND REQUIREMENTS. CONTRACTOR TO VERIFY ALL MATERIALS, WEIGHTS, FINISHES, FINISH DETAILS AND METHODS ARE SUITABLE FOR THE SITE APPLICATION BEFORE MANUFACTURE.                 </small>		PM TM	DRAWN ZA	CHECKED PMPARKS	DRAWING NO --	

Attachment 2 - PLN19/0568 - 60 Cremorne Street Cremorne - Advertised Plans

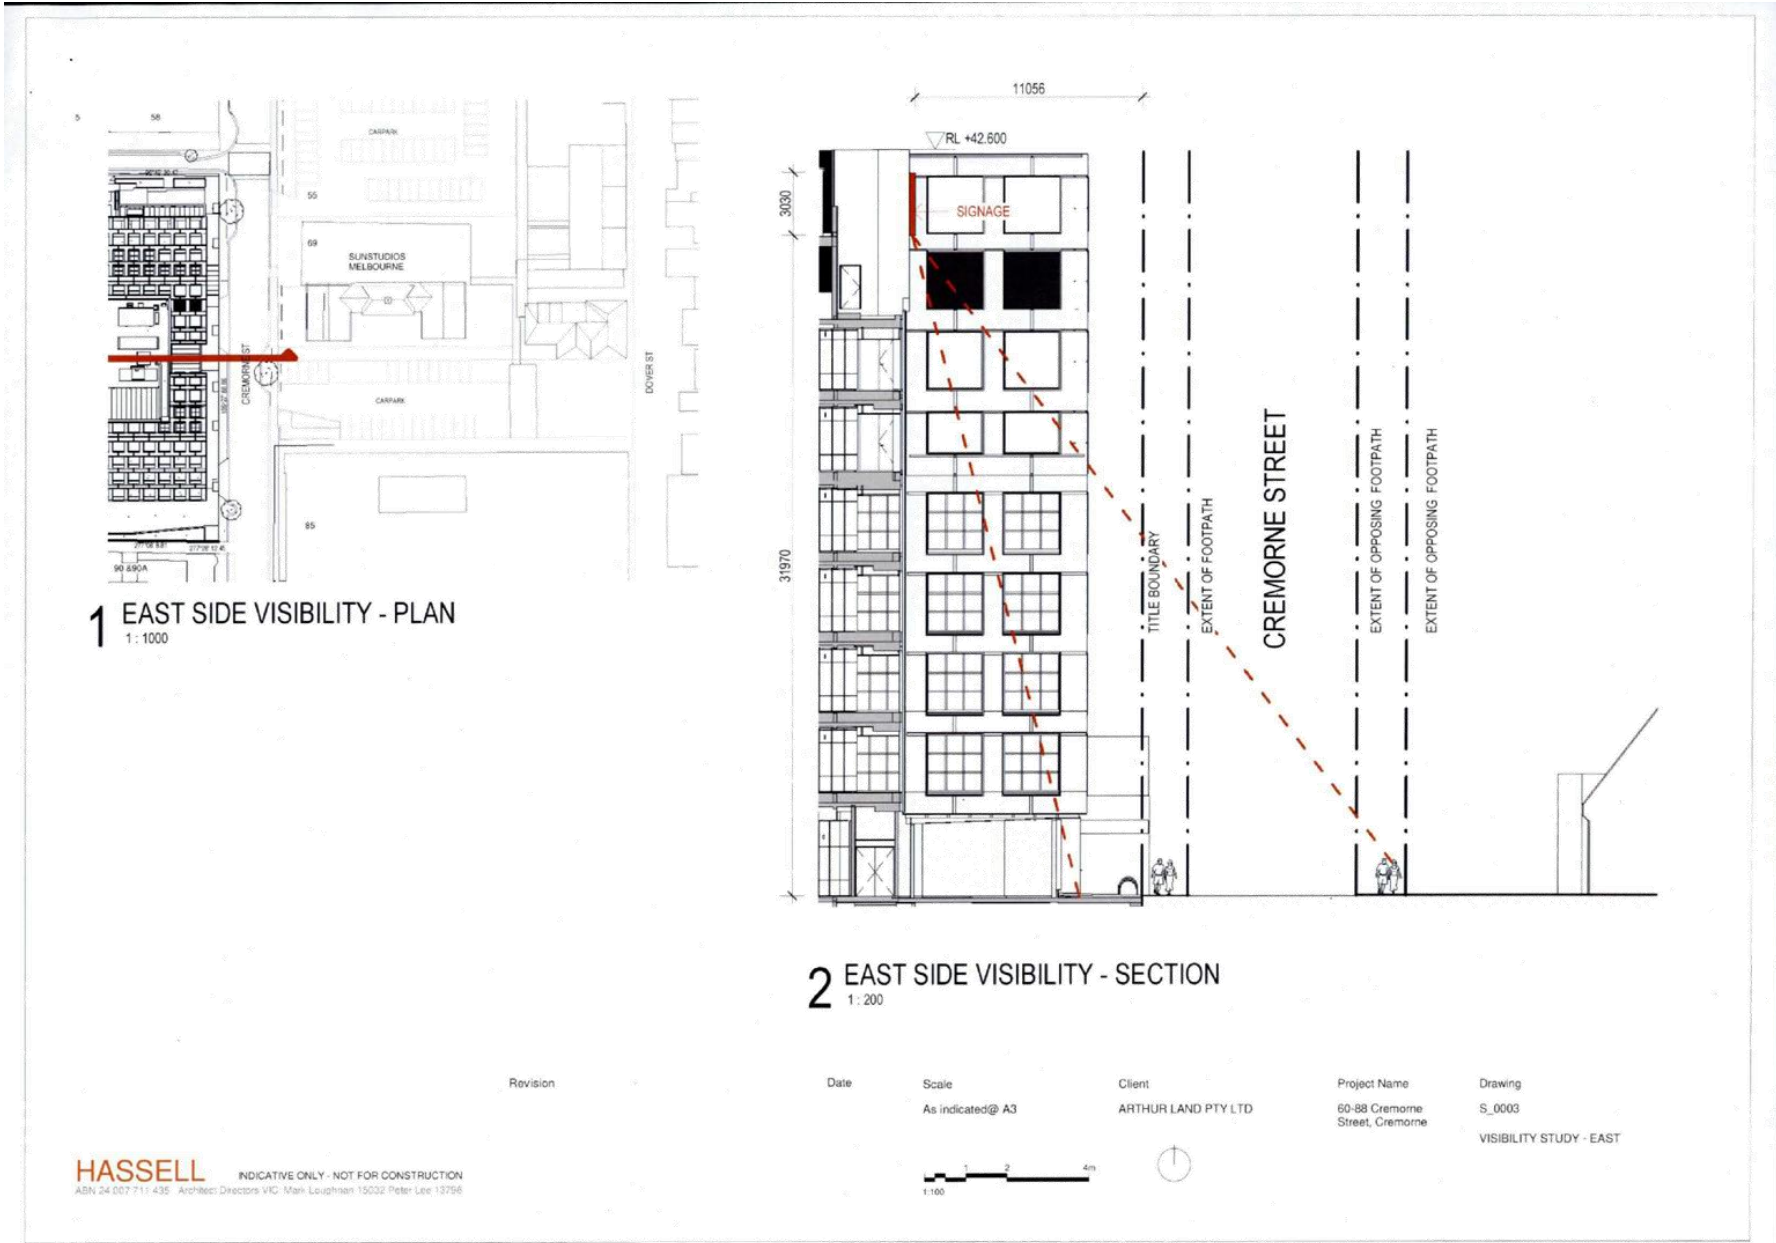


Attachment 2 - PLN19/0568 - 60 Cremorne Street Cremorne - Advertised Plans

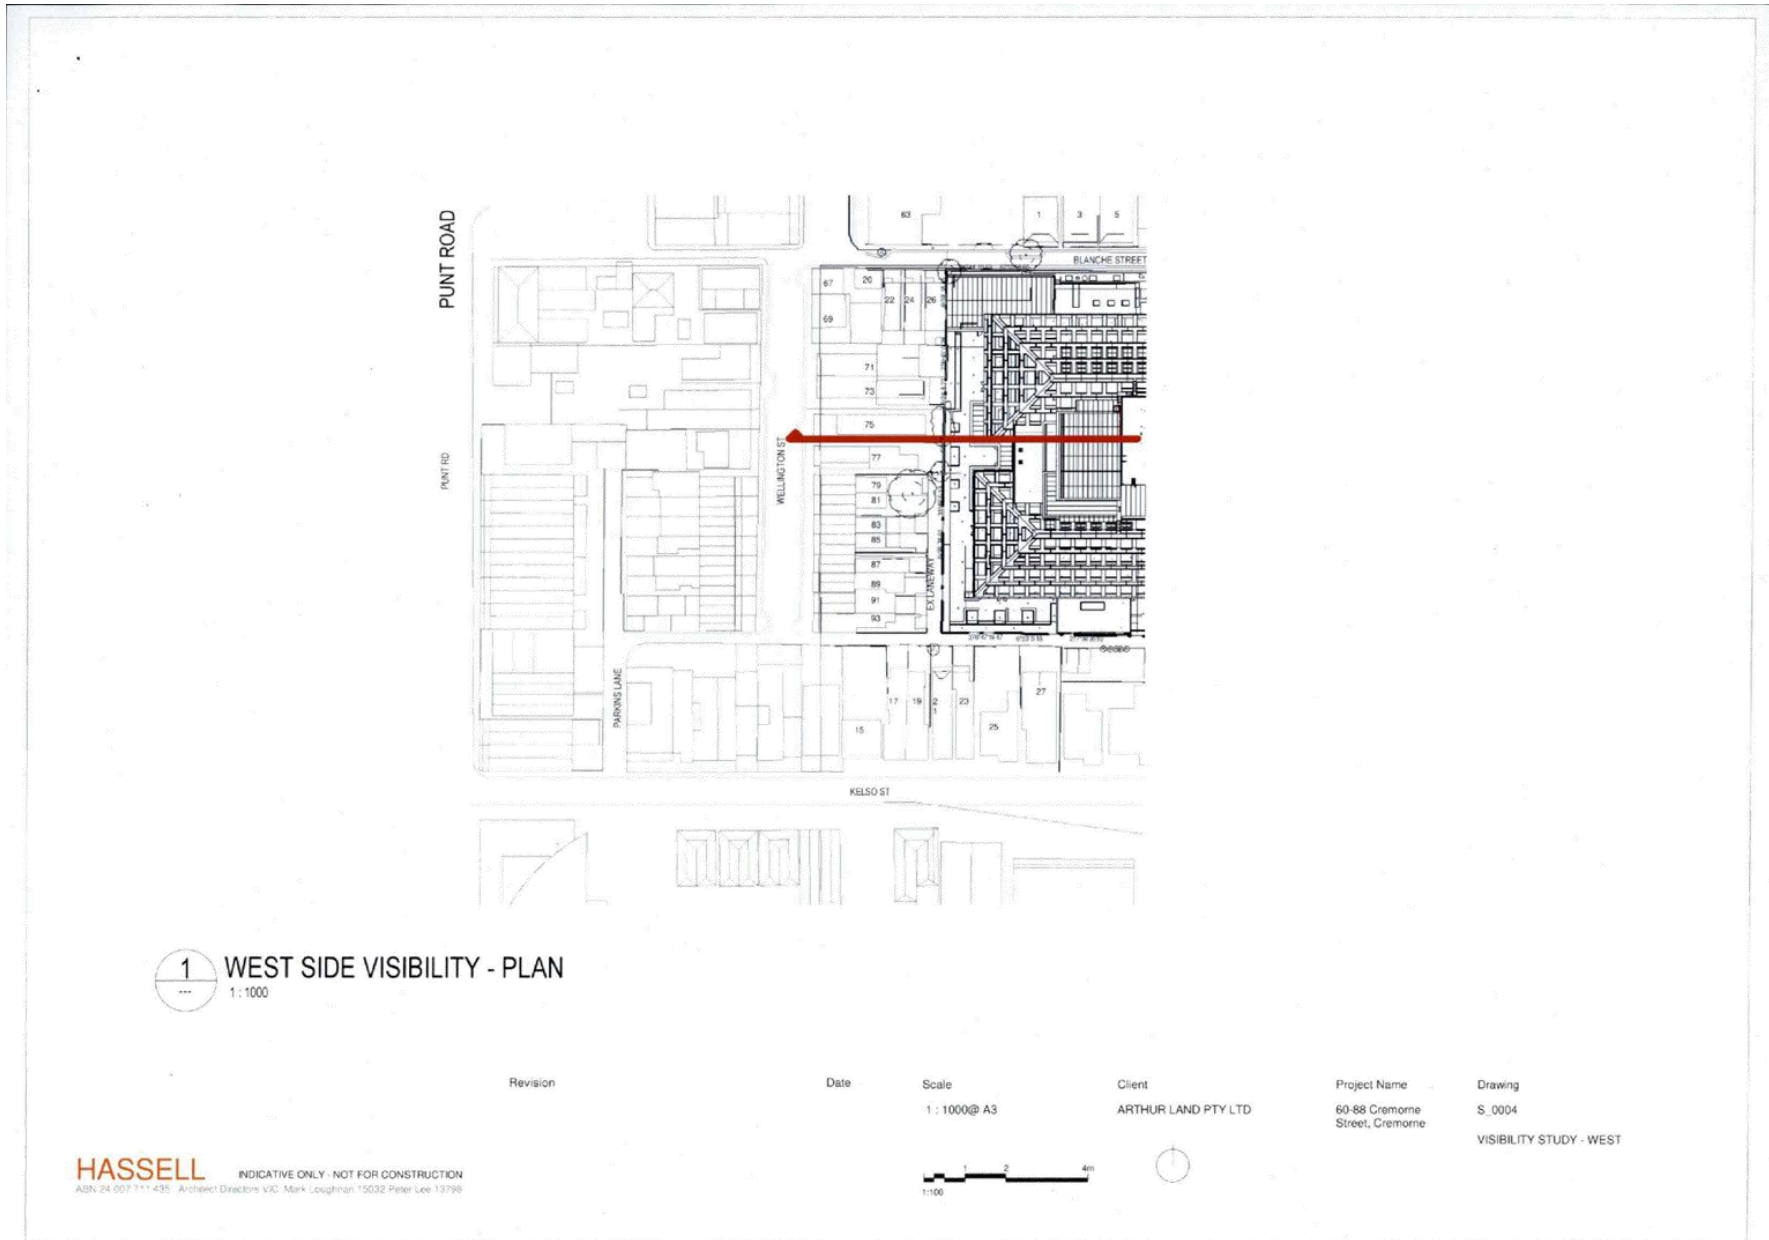



Attachment 2 - PLN19/0568 - 60 Cremorne Street Cremorne - Advertised Plans

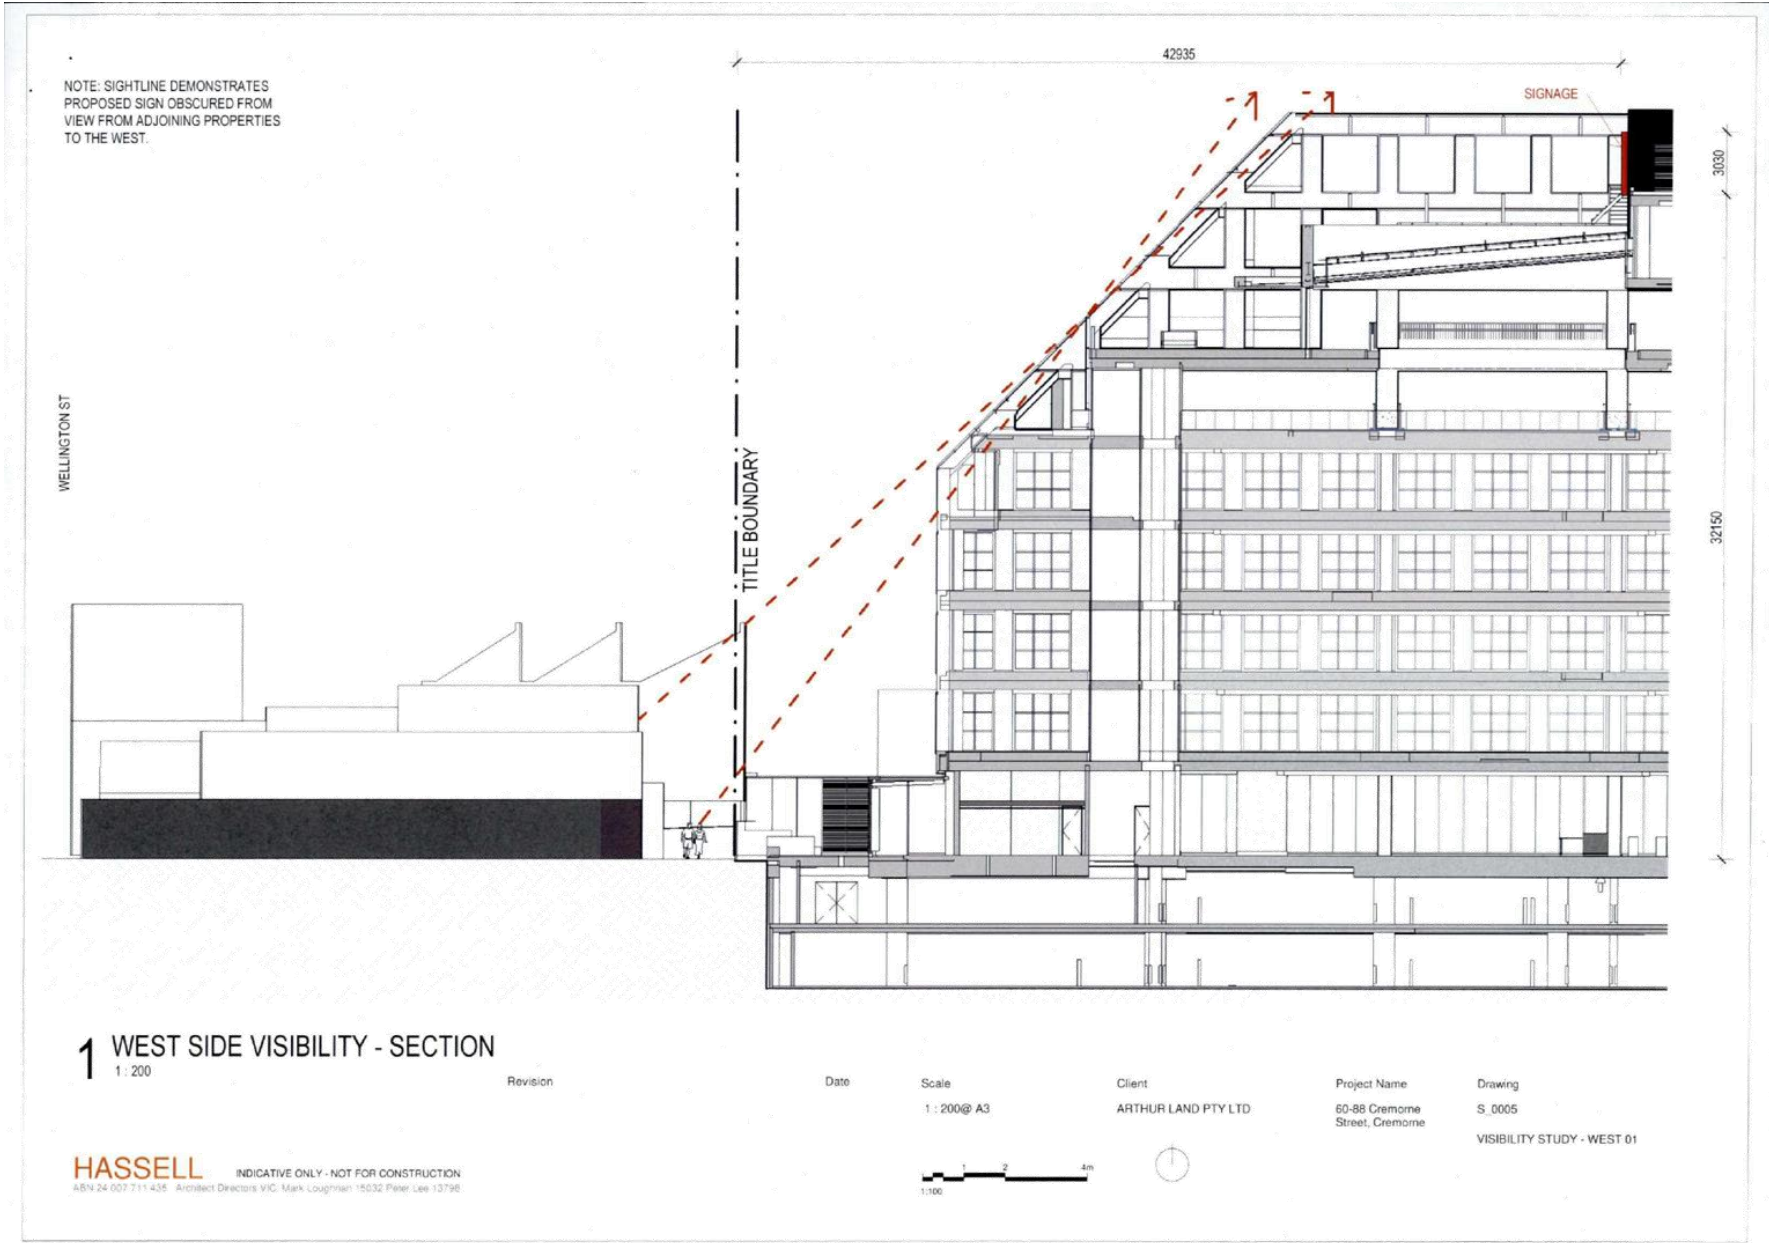

**Attachment 3 - PLN19/0568 - 60 Cremorne Street Cremorne - Signage Placement Montages**

2


60 CREMORNE ST  
SIGNAGE STUDY



BATESMART.

**Attachment 3 - PLN19/0568 - 60 Cremorne Street Cremorne - Signage Placement Montages**

60 CREMORNE ST  
SIGNAGE STUDY

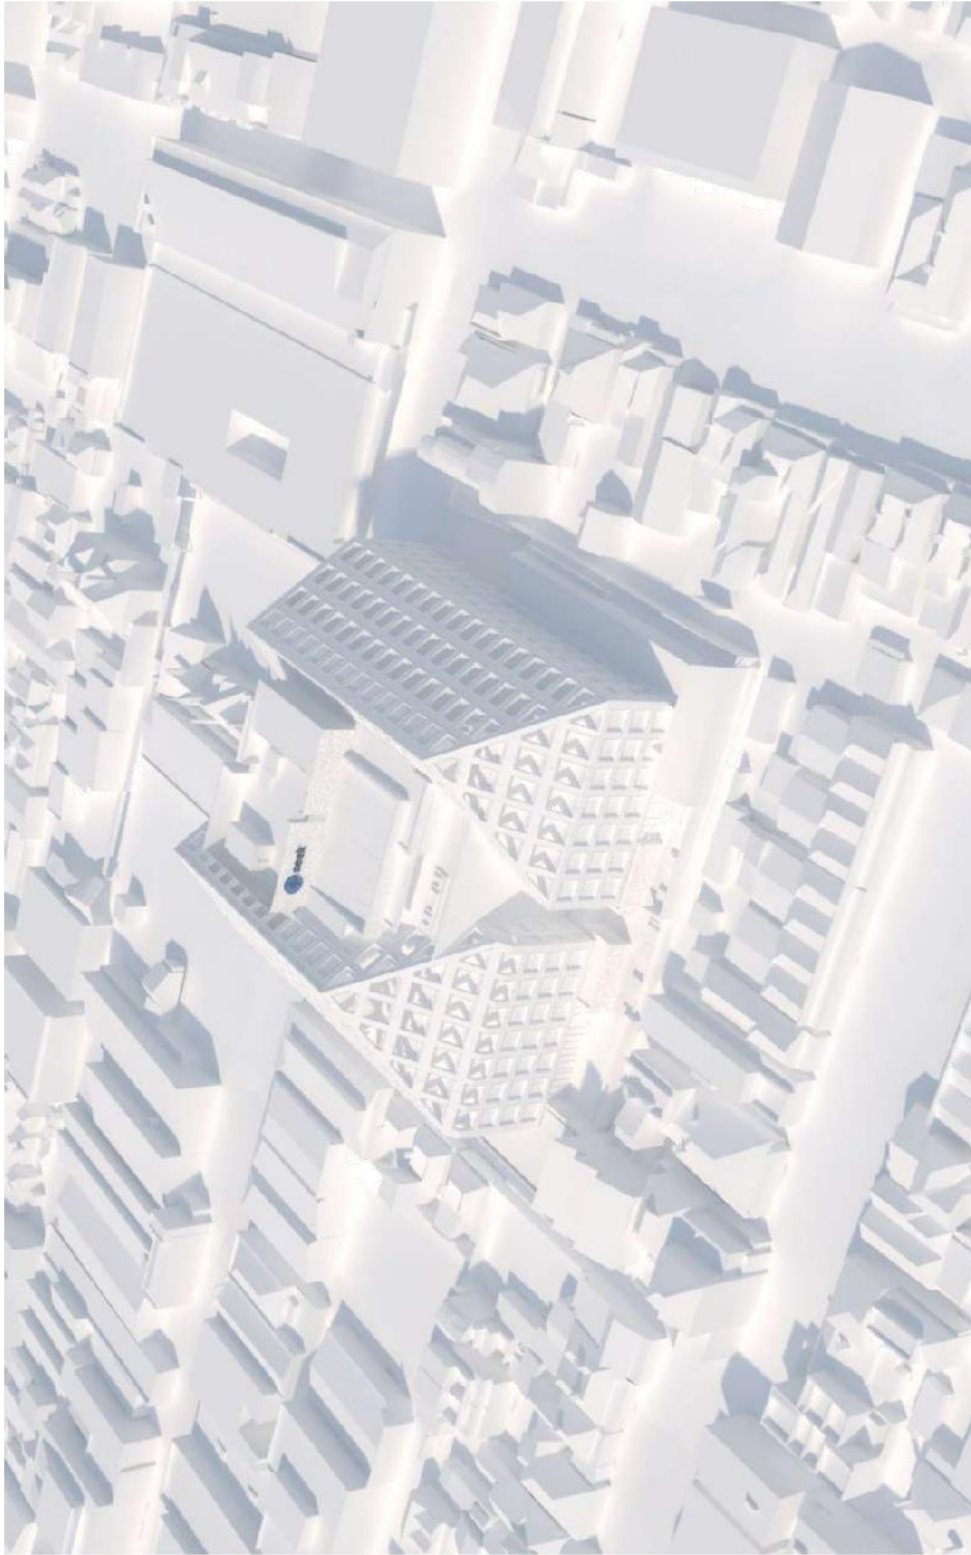

BATESMART.

Attachment 4 - PLN19/0568 - 60 Cremorne Street Cremorne - Sightline (Revision B)

