


SHOPPING STRIP  
ASPHALT  
FOOTPATH

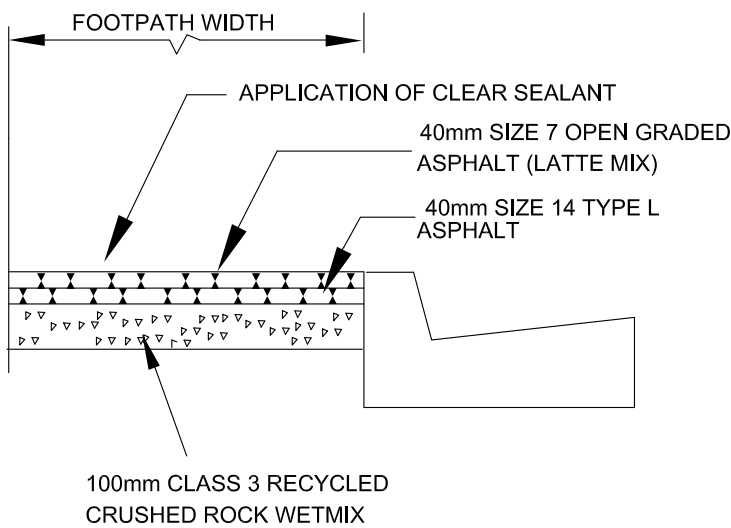

SHOPPING STRIP FOOTPATH  
WITH LATTE MIXED ASPHALT  
FOR TABLE AND CHAIR

**GENERAL NOTES**

1. CROSS FALLS ON FOOTPATH SHALL NOT BE FLATTER THAN 1:40 (2.5%) AND NOT STEEPER THAN 1:20 (5%).
2. TO BE READ IN CONJUNCTION WITH COUNCIL SPECIFICATIONS
3. TYPE OF FOOTPATH TO BE AGREED BY ENGINEER.
4. AT ALL TIMES FOOTPATH WORKS SHALL NOT REDUCE PEDESTRIAN SAFETY. ADEQUATE SAFETY MEASURES MUST BE INSTALLED.
5. APPLICATION OF CLEAR SEALANT ONLY TO BE USED ON TOP OF LATTE MIXED ASPHALT (CONTACT M.P.S Paving Australia Pty Ltd 0N 97070077 FOR DETAILS). SEALANT SHOULD NOT BE APPLIED ON COLD DAY.

**Yarra Standard: YSD402  
Drawing Title:**

FOOTPATH DETAILS FOR SHOPPING STRIPS

Scale: N.T.S

REV	DATE	DRAWN BY
A	30/04/12	DKC
B	16/11/17	HL

