

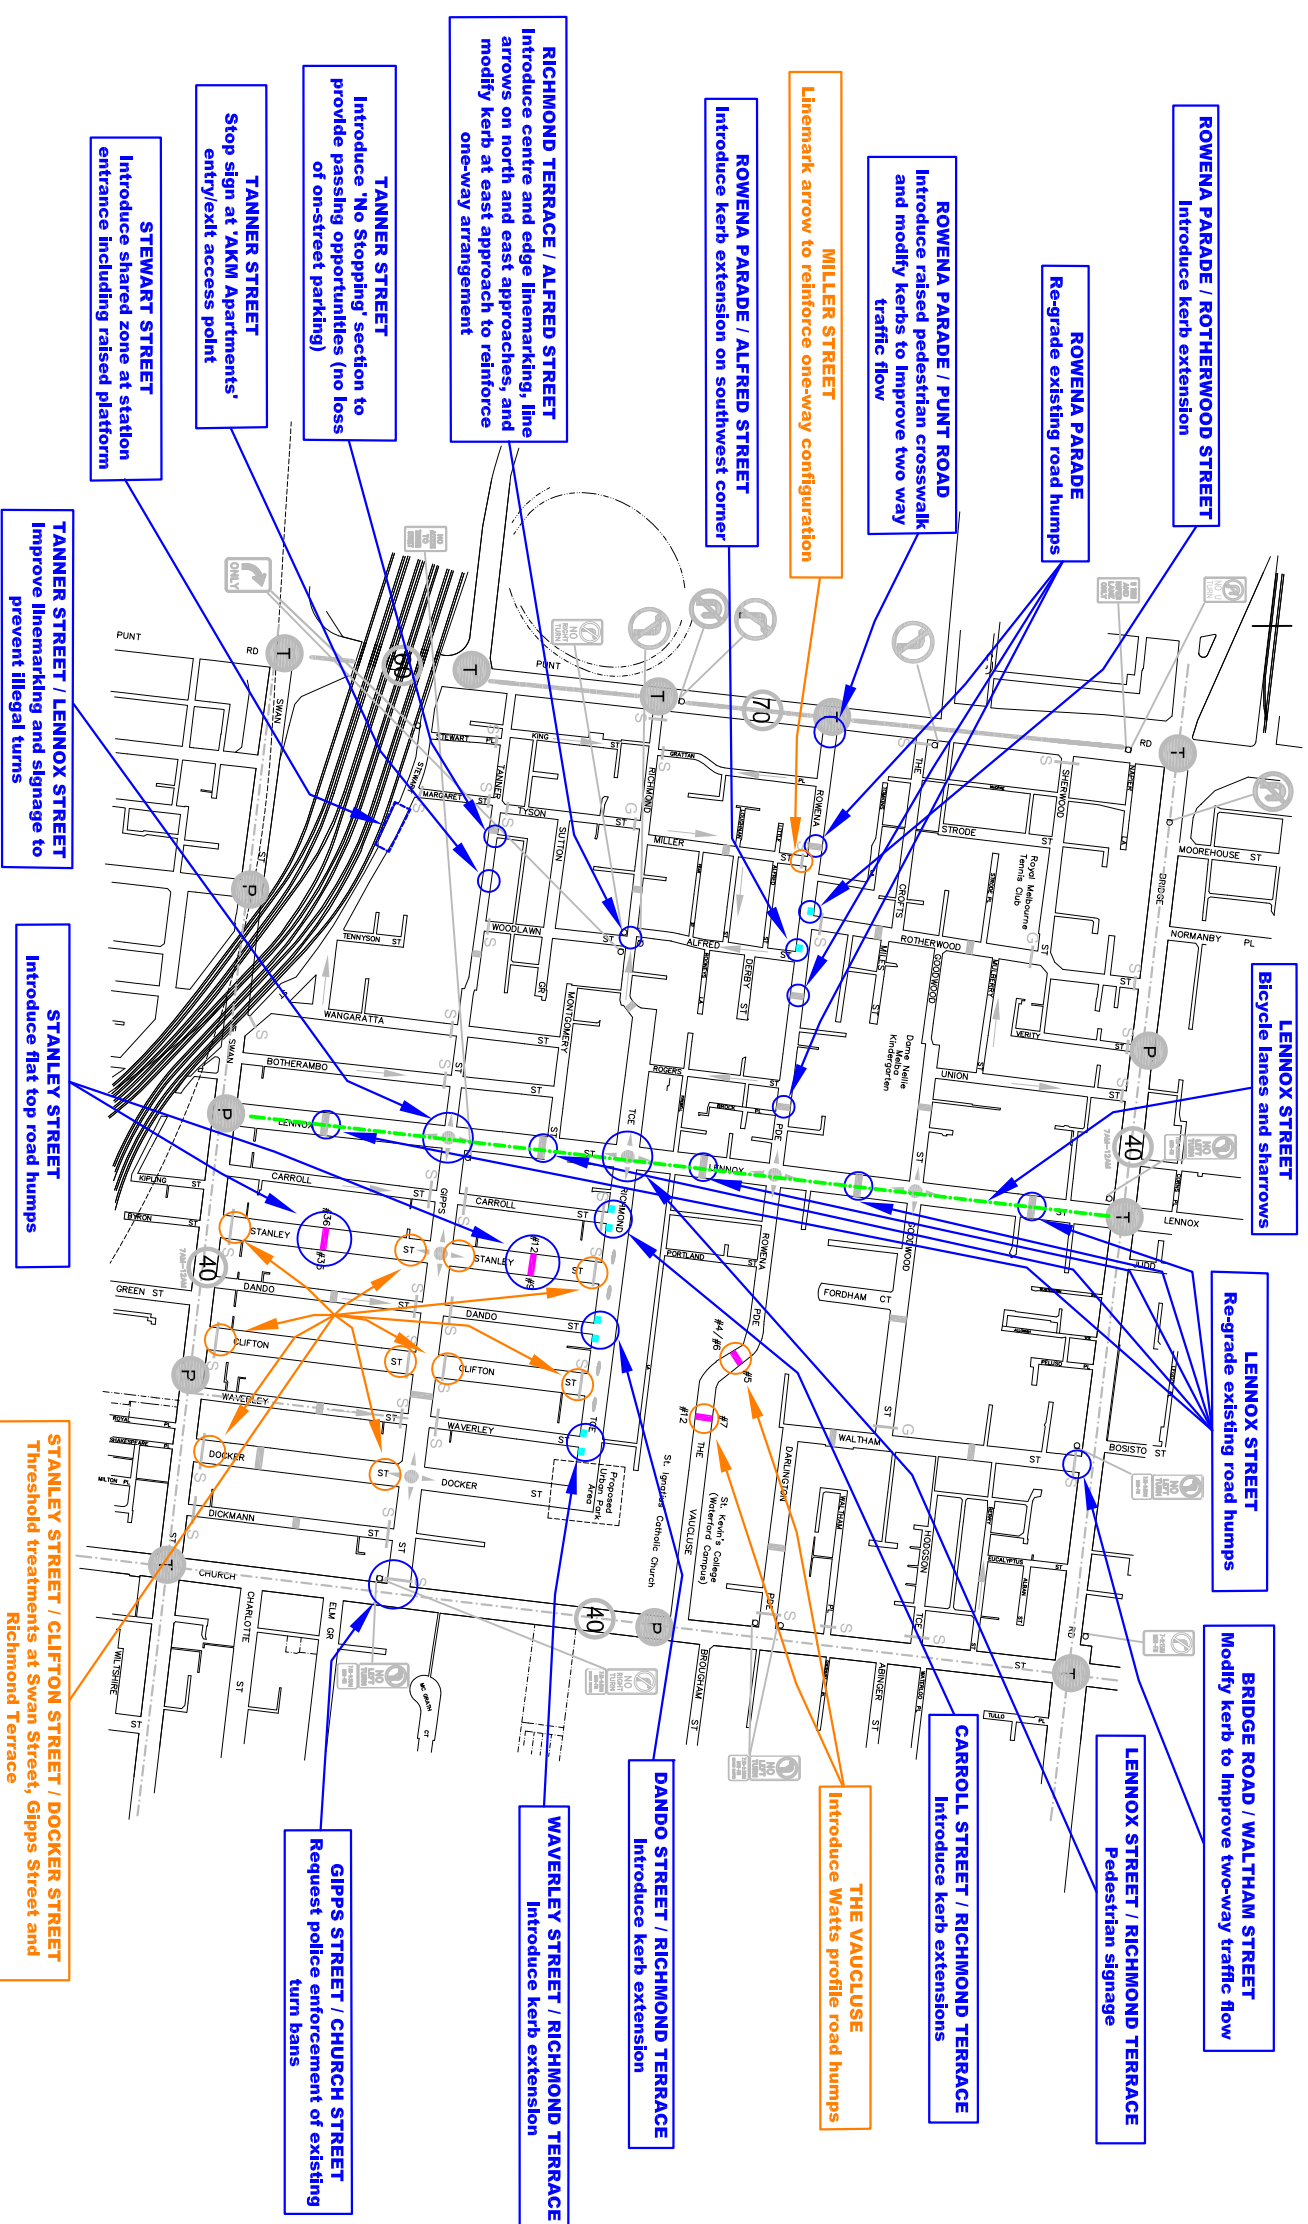


RICHMOND AREA 17 LOCAL AREA TRAFFIC MANAGEMENT STUDY

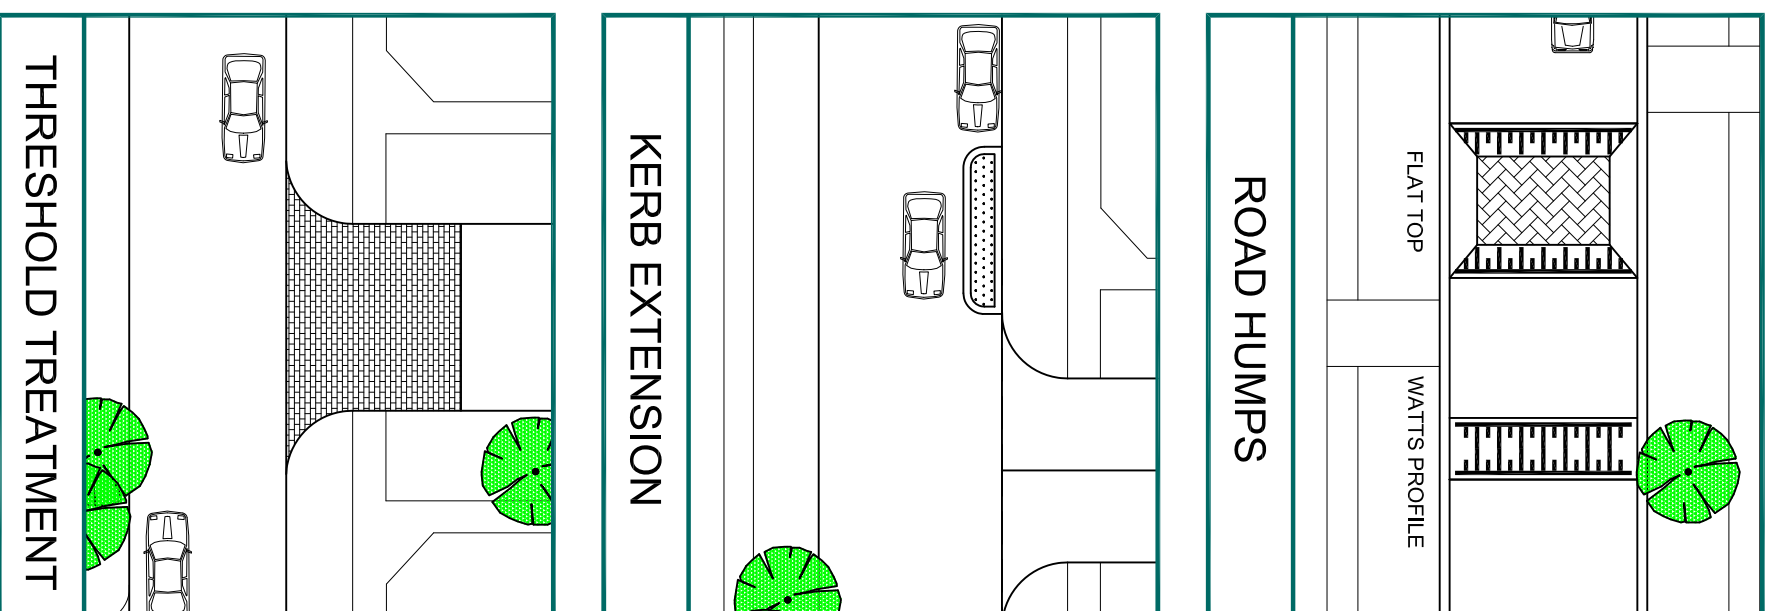

- EXISTING TRAFFIC MANAGEMENT:**
- ROUNDABOUT
 - S/G STOP/GIVE WAY SIGN
 - ONE WAY STREET
 - ROAD HUMP
 - TRAFFIC SIGNALS
 - SCHOOL CROSSING
 - MEDIAN ISLAND
 - TRAFFIC ISLAND
 - BICYCLE LANE
 - PEDESTRIAN SIGNALS
- PROPOSED TRAFFIC MANAGEMENT:**
- ONE WAY STREET
 - ROAD HUMP
 - BICYCLE LANE
 - KERB EXTENSION

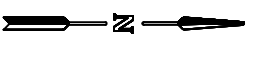

RECOMMENDED TRAFFIC MANAGEMENT PLAN COMMUNITY CIRCULAR #3 (28/8/13)